

General Notes

1. Do not scale drawings. Dimensions govern.
2. All dimensions are in millimetres unless noted otherwise.
3. All dimensions shall be verified on site before proceeding with the work.
4. Foster + Partners shall be notified in writing of any discrepancies.
5. Any areas indicated on this sheet are approximate and indicative only.

Rev.	Date	Reason For Issue	Chk
00	15/10/14	SSD APPLICATION	RP

Key Plan

FRASERS PROPERTY

Project: Frasers Broadway
20 - 102 Broadway Sydney NSW 2000

Client: Frasers Broadway
L11, 488 Kent Street Sydney NSW 2000
T: 02 8823 8800 F: 02 8823 8801

Architect

Foster + Partners

Riverside, 22 Hester Road
London SW11 4AN
T +44 (0)20 7738 0455
F +44 (0)20 7738 1107

Local Collaborating Architect


PTW Architects

Level 17, 9 Castlereagh St
Sydney NSW 2000 Australia
T +61 (0)2 92235977
F +61 (0)2 9221 4139
www.ptw.com.au

Block 4N
Detailed South Elevation (03)
Tooth Lane

Project No.	Scale @ A0	Date	Drawn By
2094	1:50	15/10/14	LB


Number	Revision
PA - A4 - 3502	00

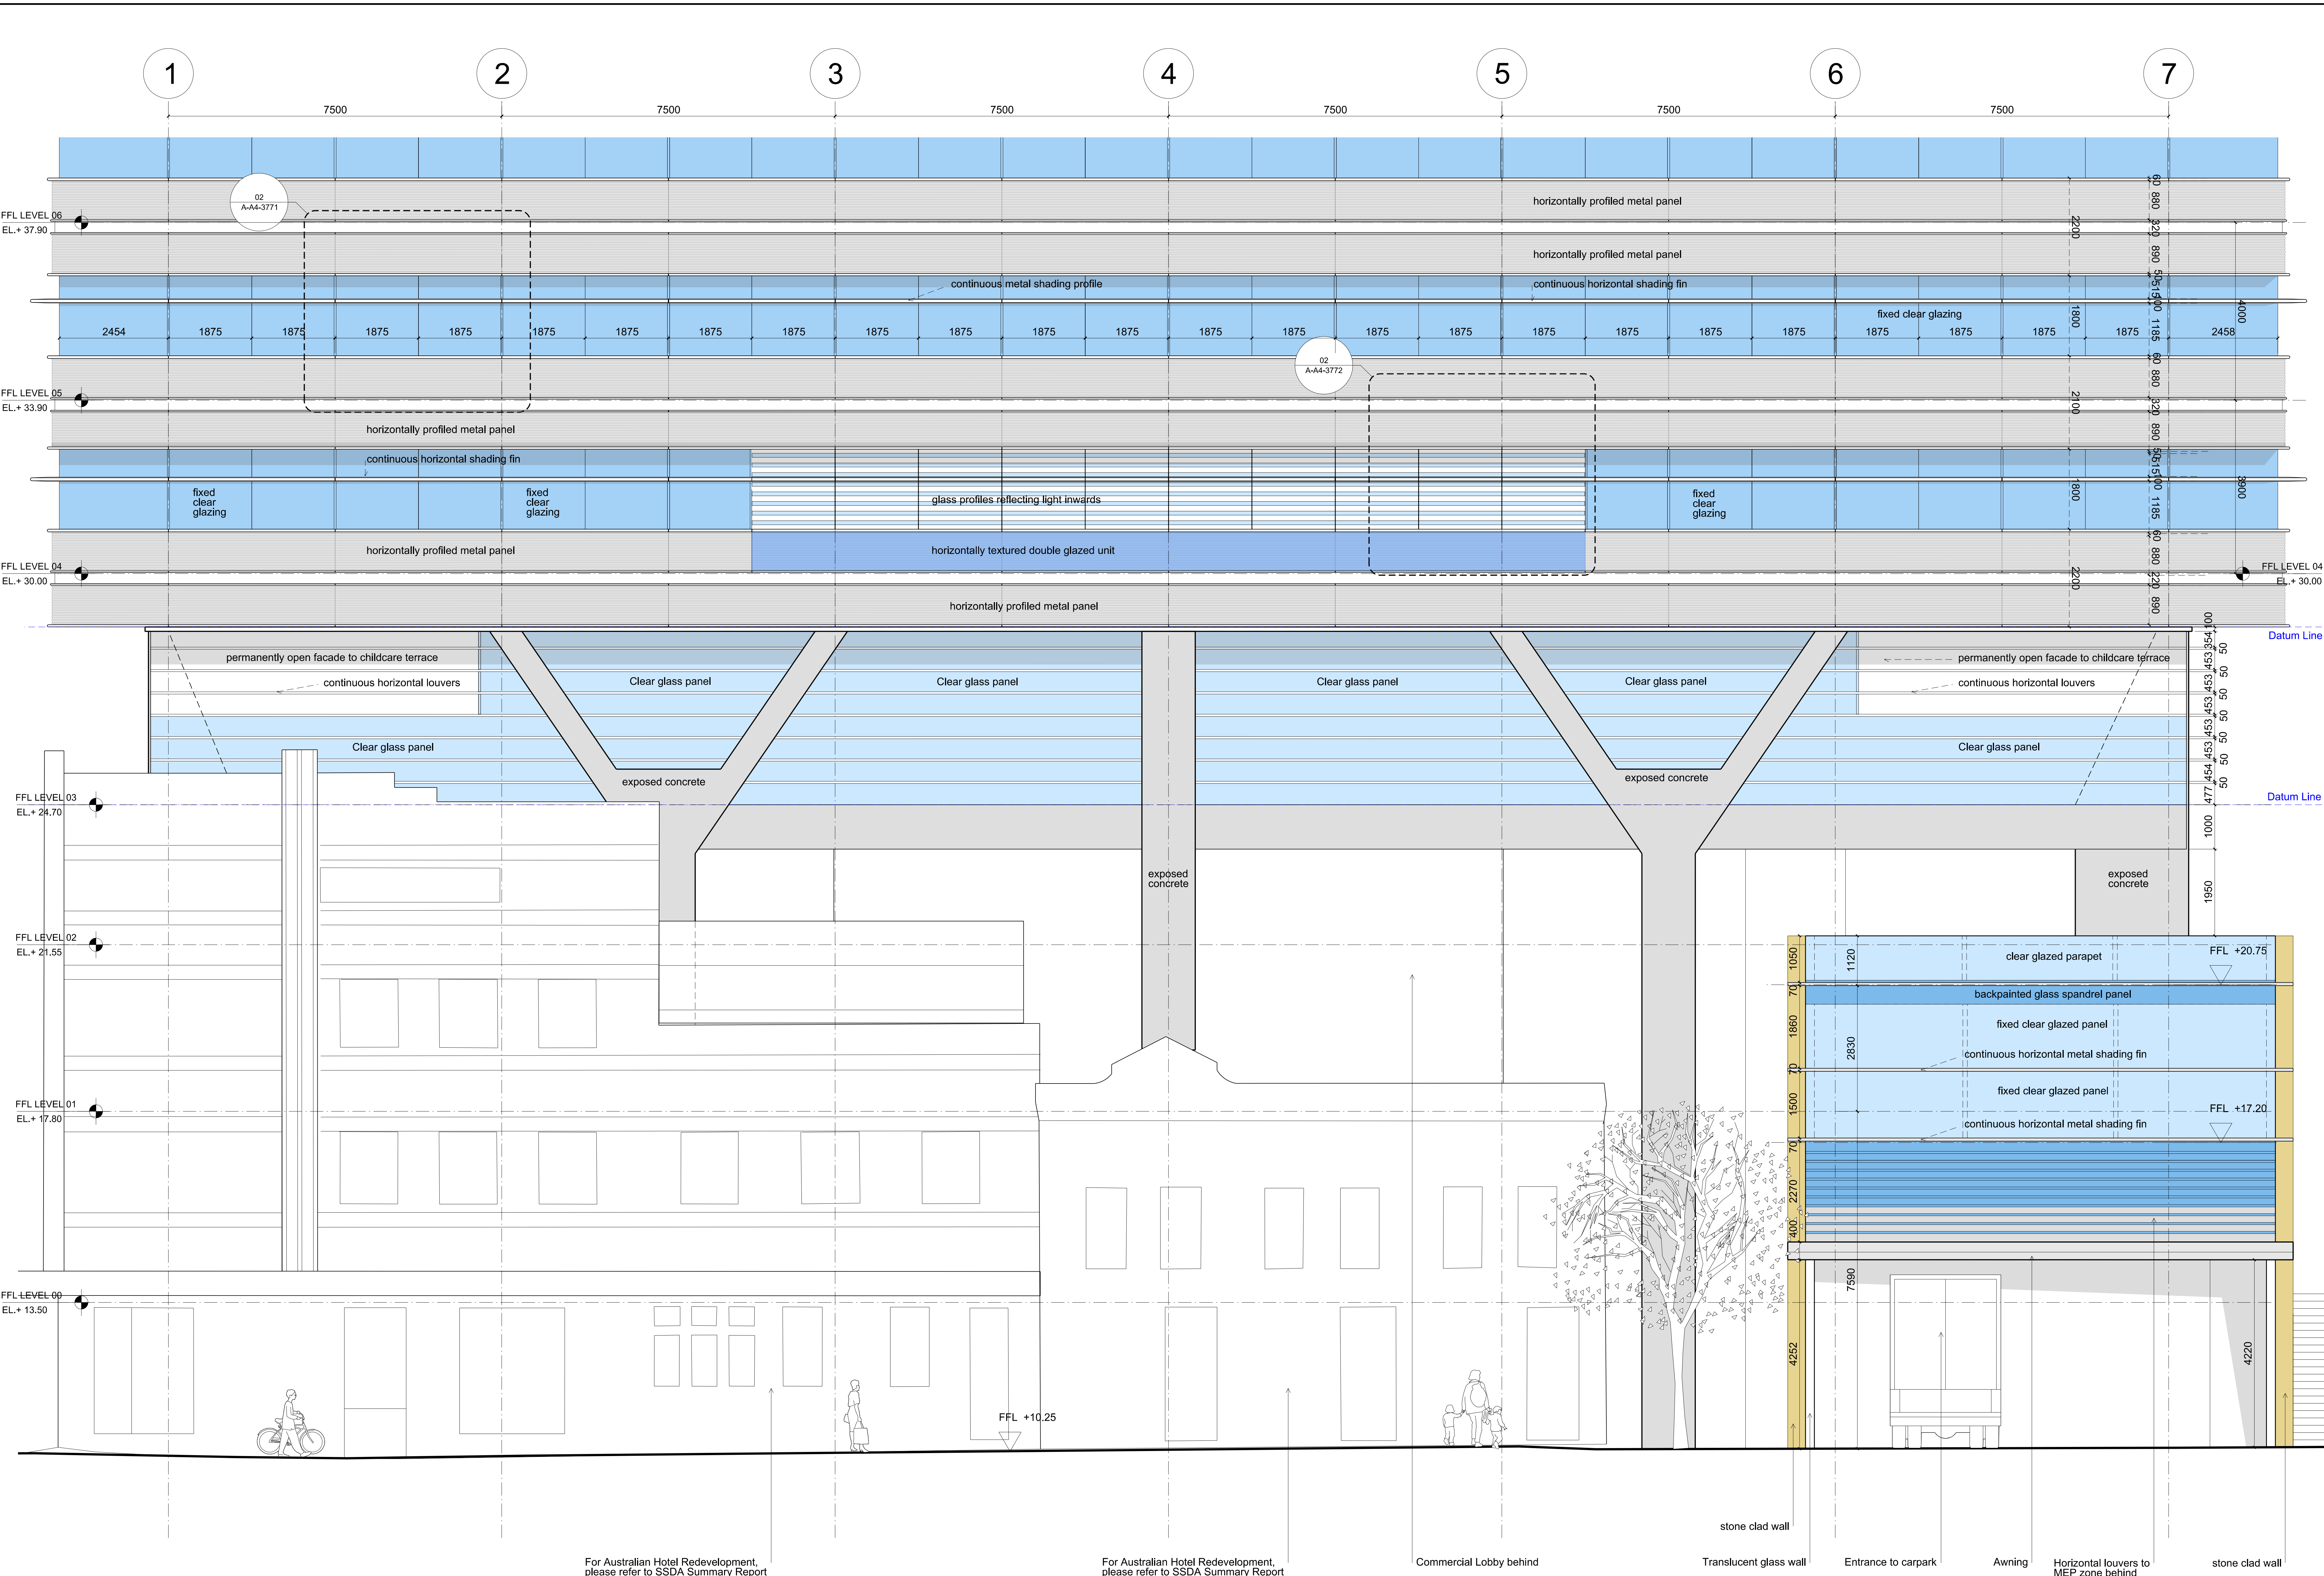

01 West Elevation - Abercrombie

Please note; all elevations to be perceived as diagrams, for proposed colours and materiality of this facade please refer to visualisations PA-A4-3990-3992

General Notes
1. Do not scale drawings. Dimensions govern.
2. All dimensions are in millimetres unless noted otherwise.
3. All dimensions shall be verified on site before proceeding with the work.
4. Foster + Partners shall be notified in writing of any discrepancies.
5. Any areas indicated on this sheet are approximate and indicative only.

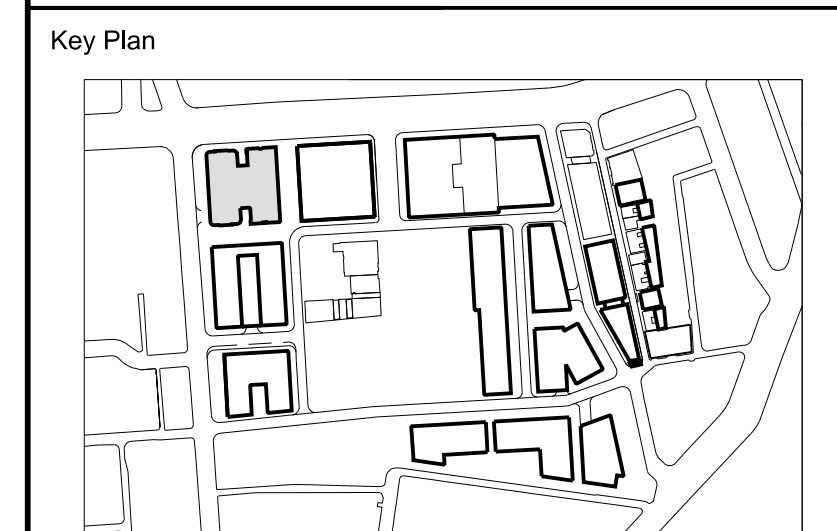[illegible]

FRASERS PROPERTY

Project	Frasers Broadway 20 - 102 Broadway Sydney NSW 2000
---------	---

Client Frasers Broadway
L11, 488 Kent Street Sydney NSW 2000
T: 02 8823 8800 F: 02 8823 8801

Architect
Foster + Partners

Riverside, 22 Hester Road
London SW11 4AN
T +44 (0)20 7738 0455
F +44 (0)20 7738 1107


Local Collaborating Architect

PTW Architects


Level 17, 9 Castlereagh St
Sydney NSW 2000 Australia
T +61 (0)2 92325877
F +61 (0)2 9221 4139
www.ptw.com.au

Block 4N
Detailed West Elevation (04)
Abercrombie

Project No. 2094	Scale @ A0 1:50	Date 15/10/14	Drawn By LB
Number PA - A4 - 3503			Revision 00

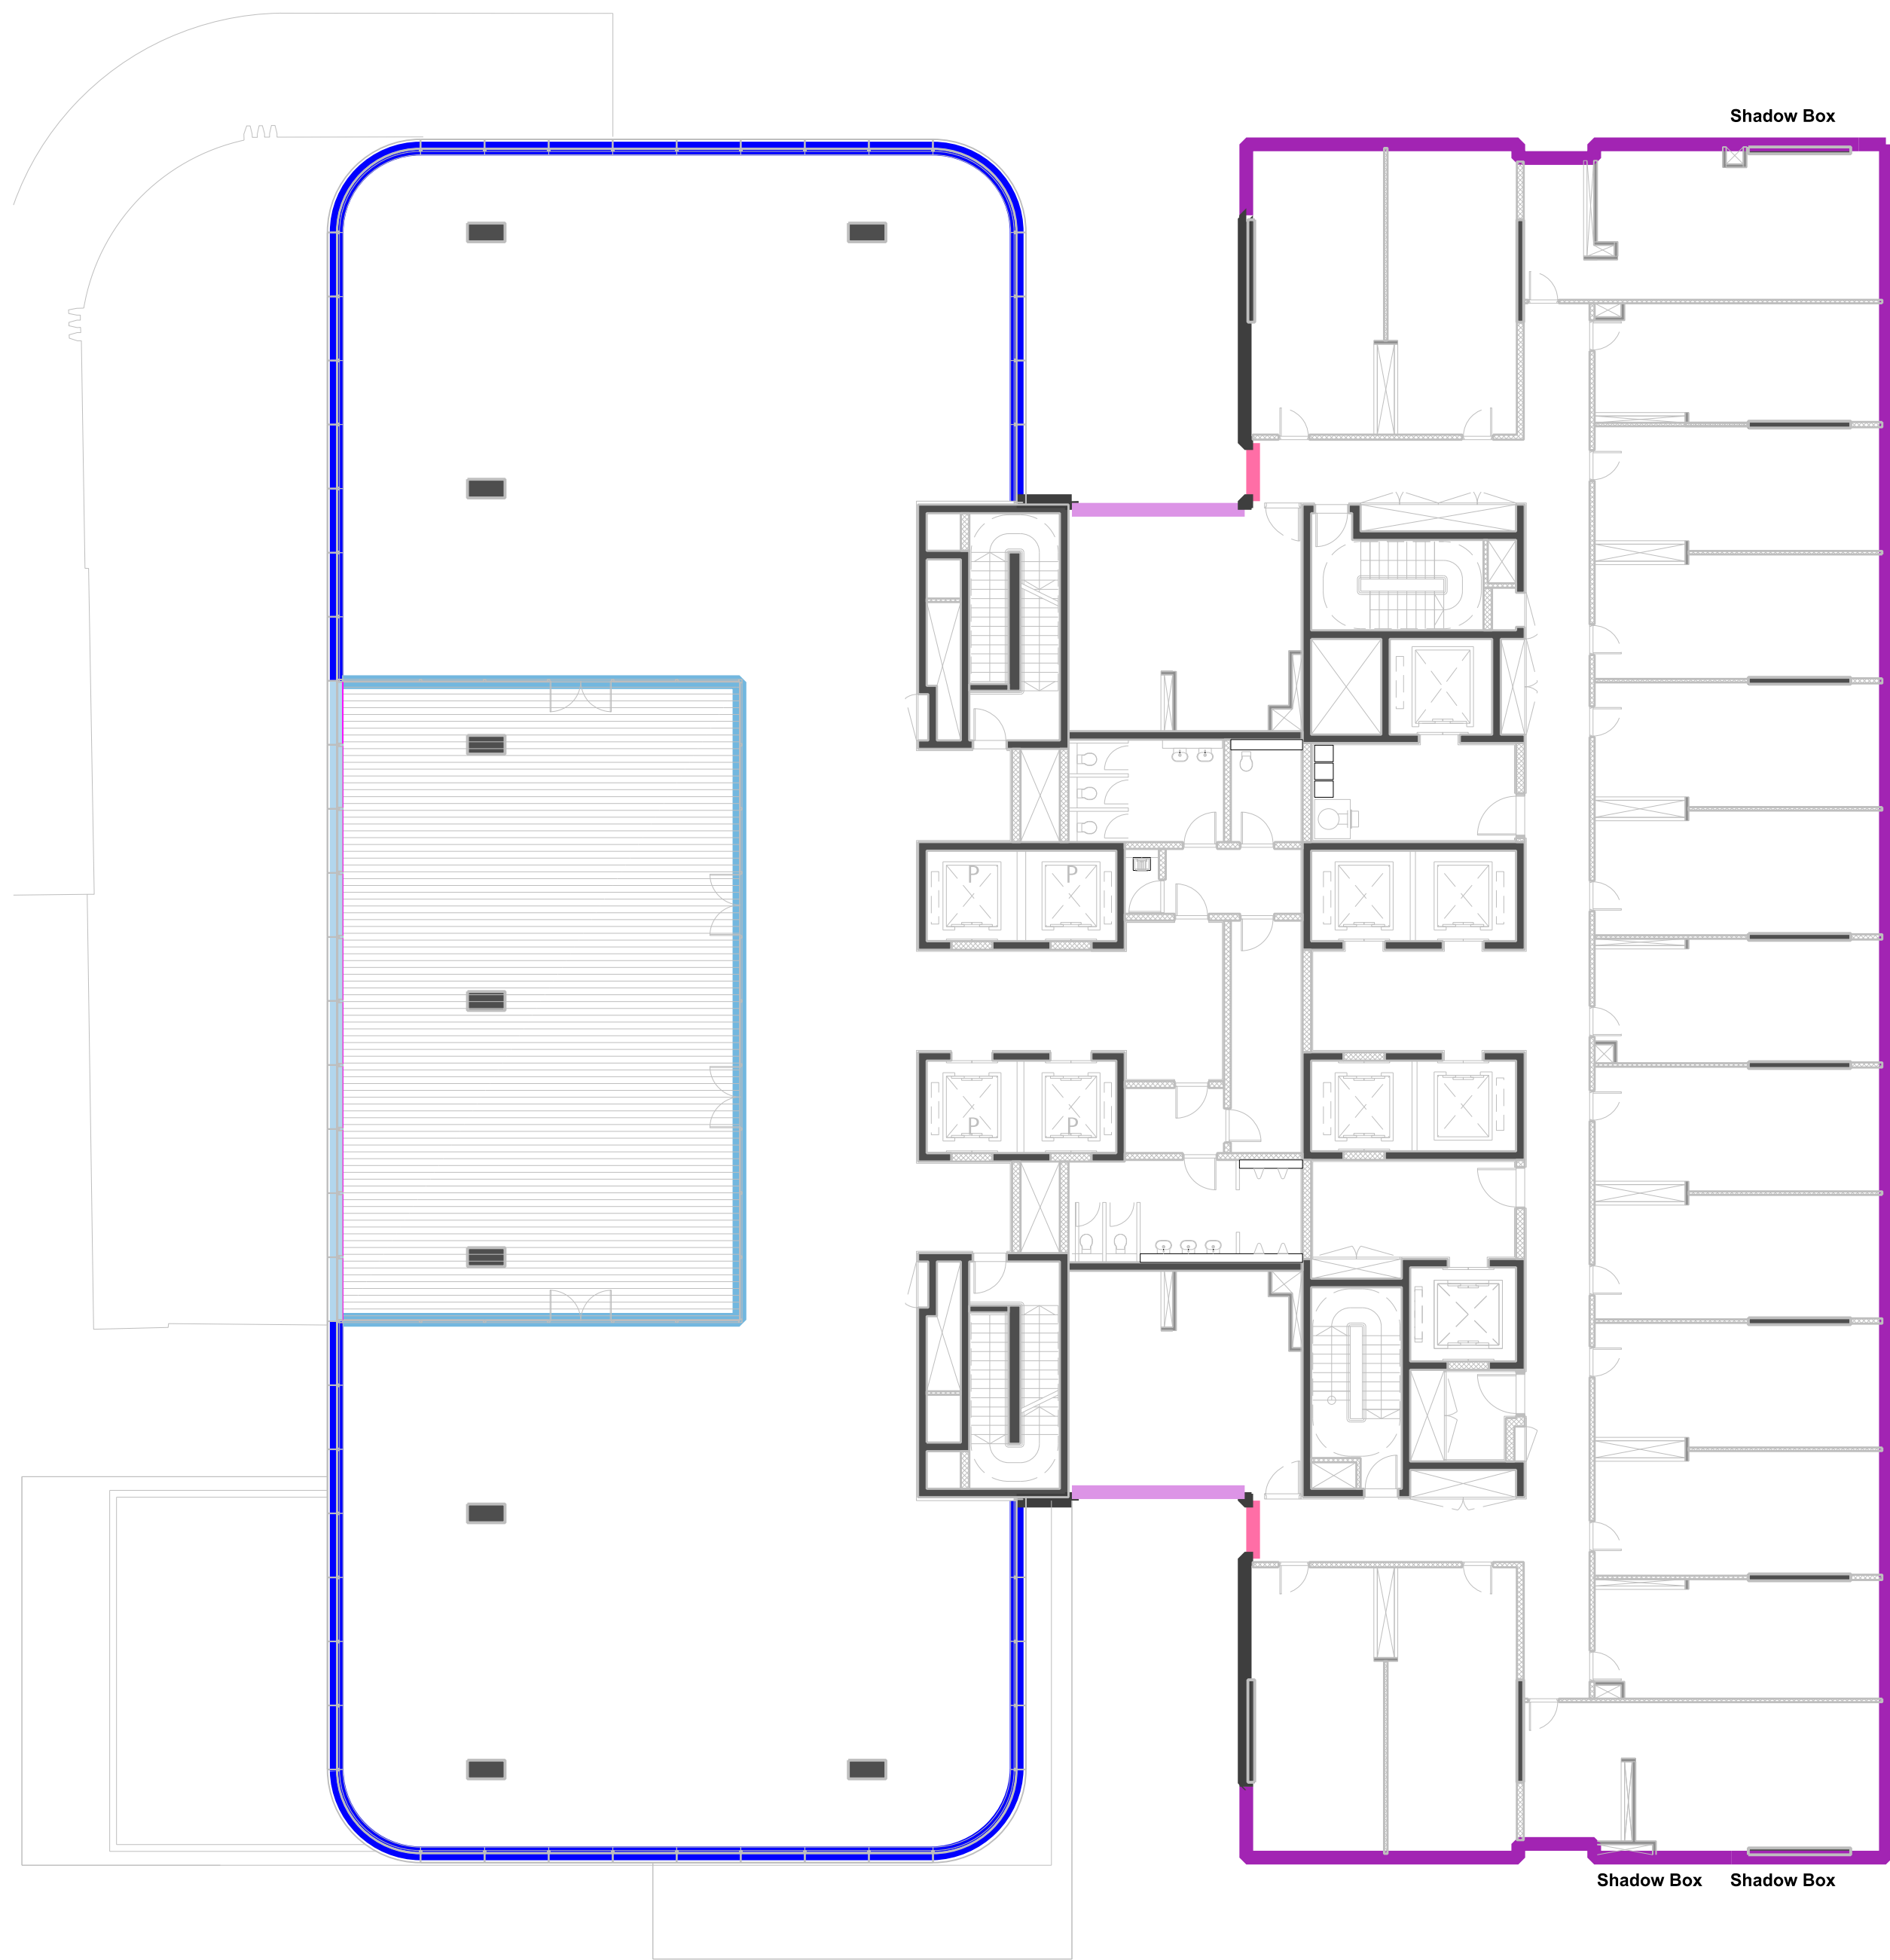

01 Cladding Typologies - Plan L04
1:20

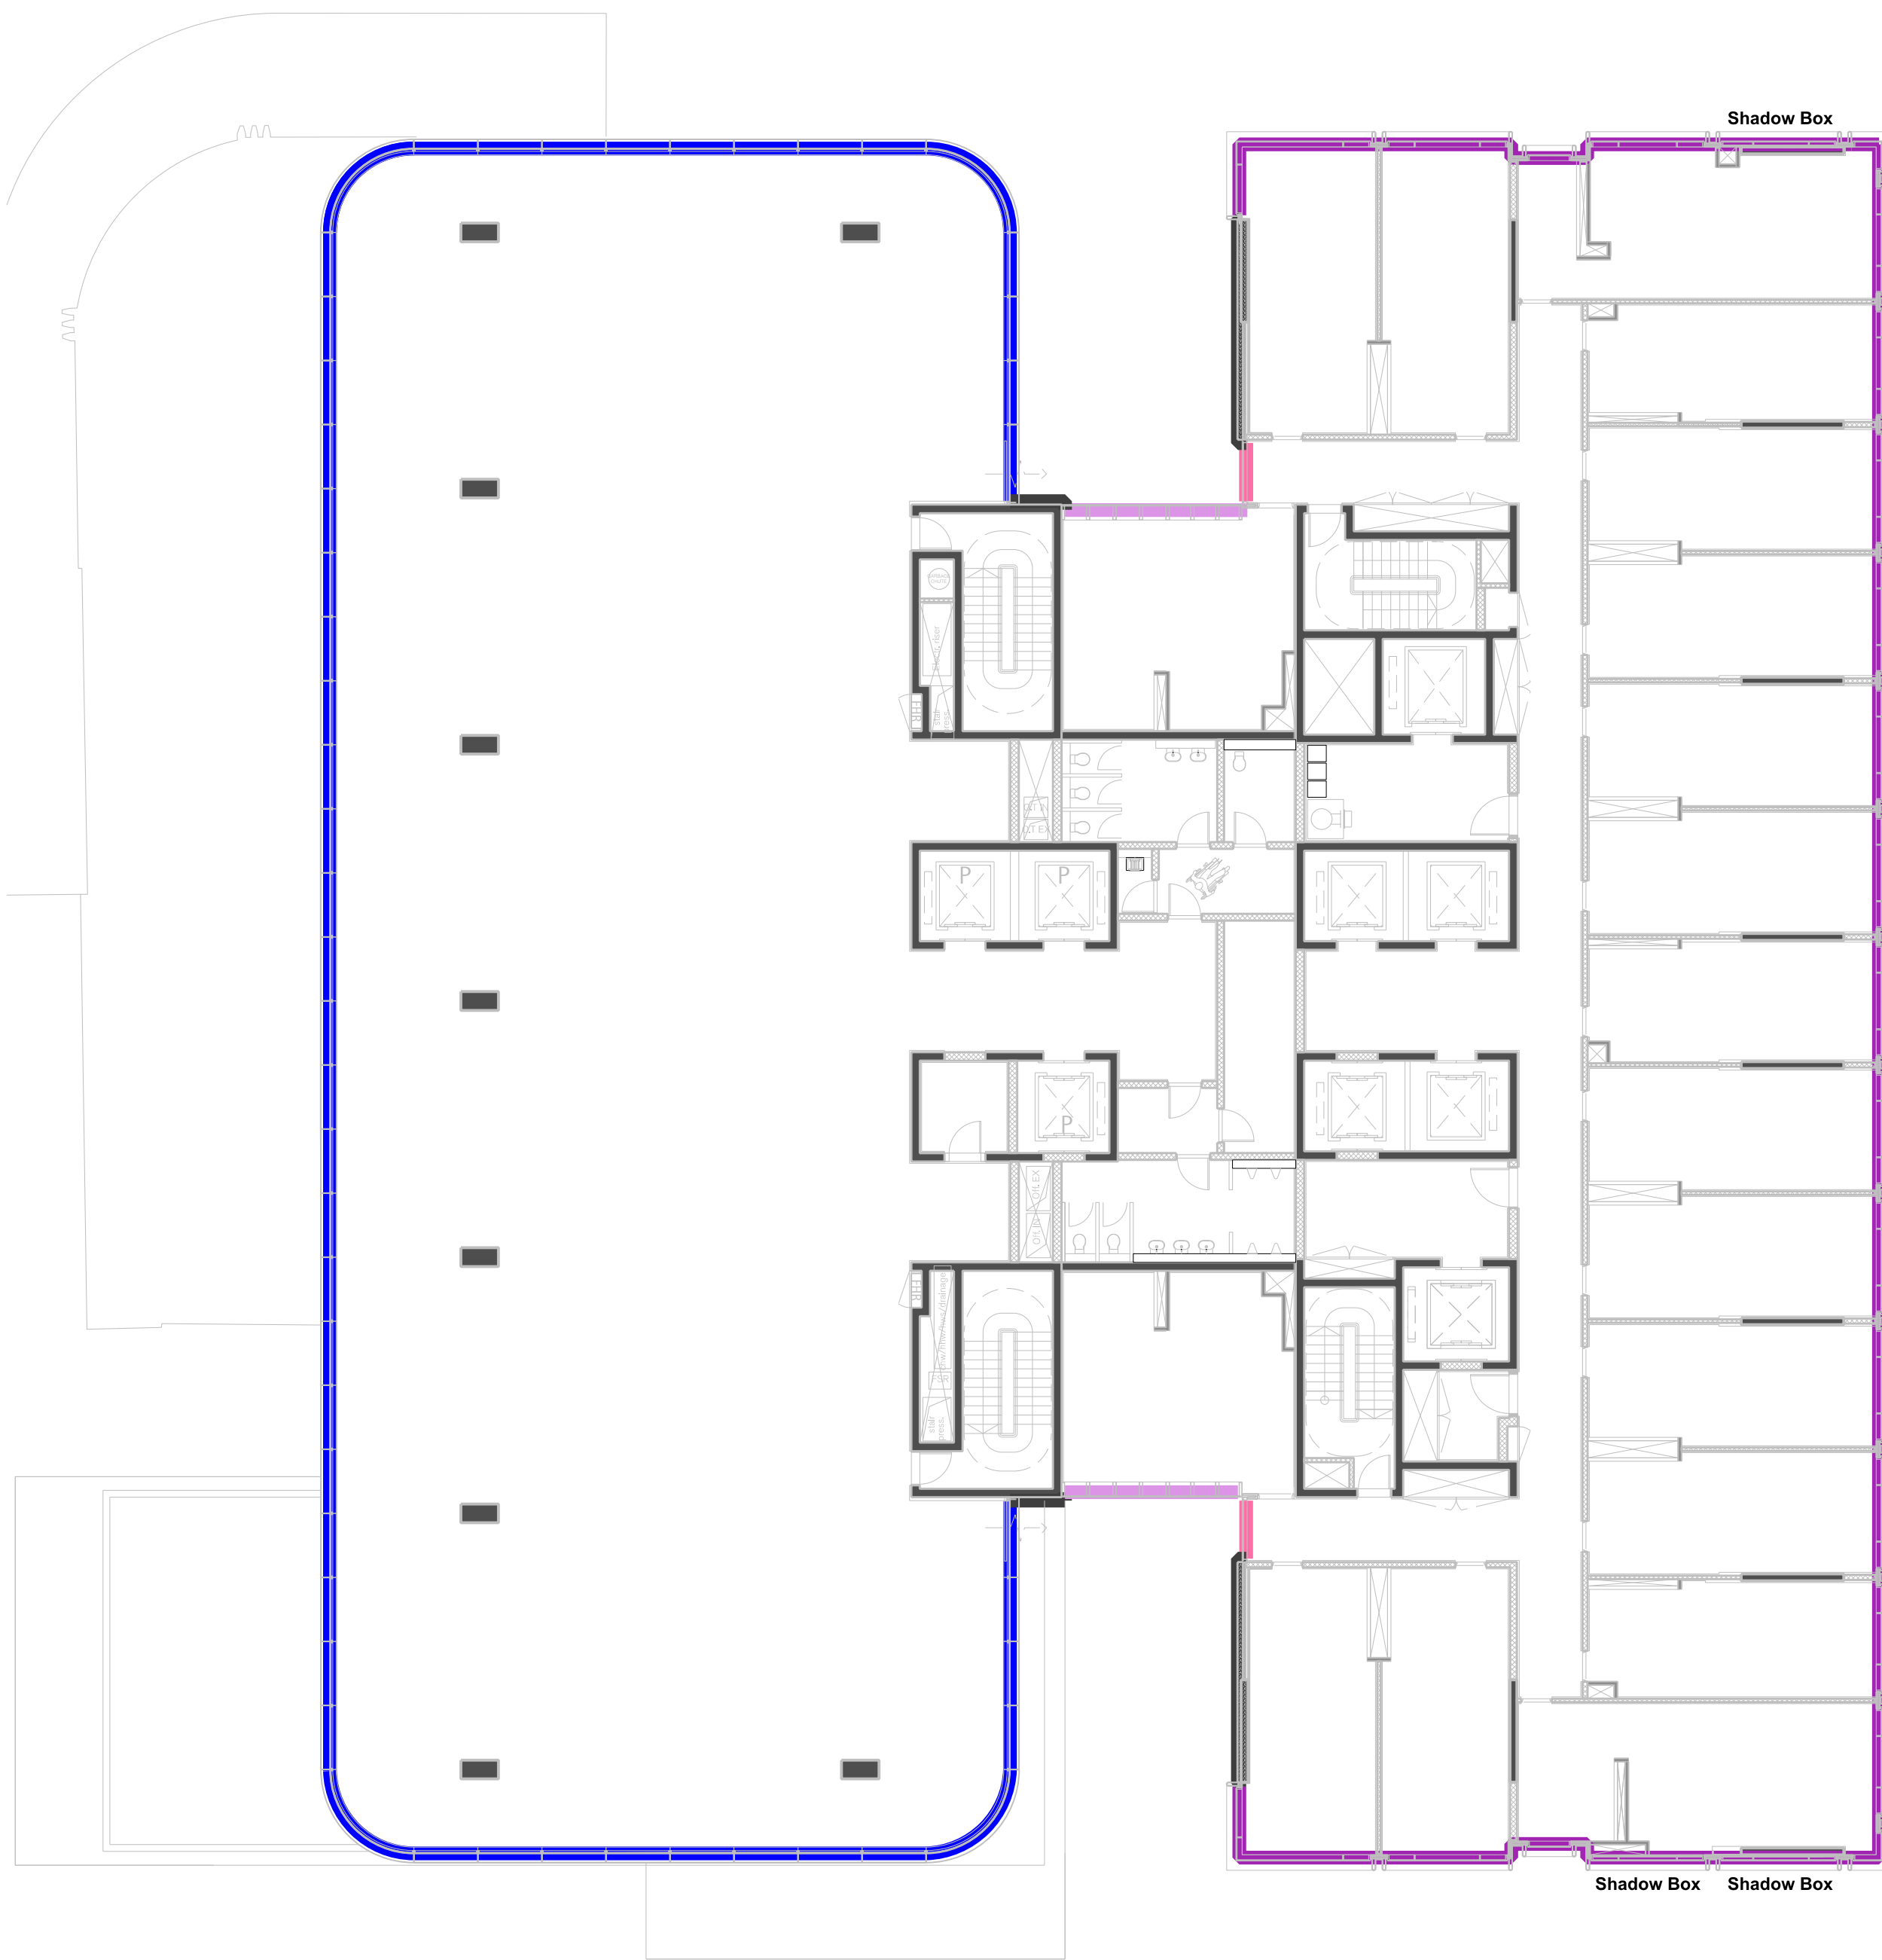

02 Cladding Typologies - Plan Office (L05-10) / Hotel (L05-12)
1:20



03 Cladding Typologies - Plan Resi (L11) / Hotel (L13)
1:20



04 Cladding Typologies - Plan Resi (L12-16) / Hotel (L14-18)
1:20

- PA-A4-3771 O1 Office / Childcare Typical
- PA-A4-3772 O2 Childcare Terrace
- O3 Childcare Internal Glazing

- PA-A4-3775 R1 Residential Typical
- PA-A4-3776 R2 Residential Balcony
- PA-A4-3777 R3 Residential Neck
- PA-A4-3778 R4 Residential Atrium

- PA-A4-3780 H1 Hotel Typical
- PA-A4-3781 H2 Hotel Corridor
- PA-A4-3782 H3 Hotel Rooms Slot


- PA-A4-3781 S Solid - Exposed Concrete

General Notes

1. Do not scale drawings. Dimensions govern.
2. All dimensions are in millimetres unless noted otherwise.
3. All dimensions shall be verified on site before proceeding with the work.
4. Foster + Partners shall be notified in writing of any discrepancies.
5. Any areas indicated on this sheet are approximate and indicative only.



Rev.	Date	Reason For Issue	Chk
00	15/10/14	SSD APPLICATION	RP

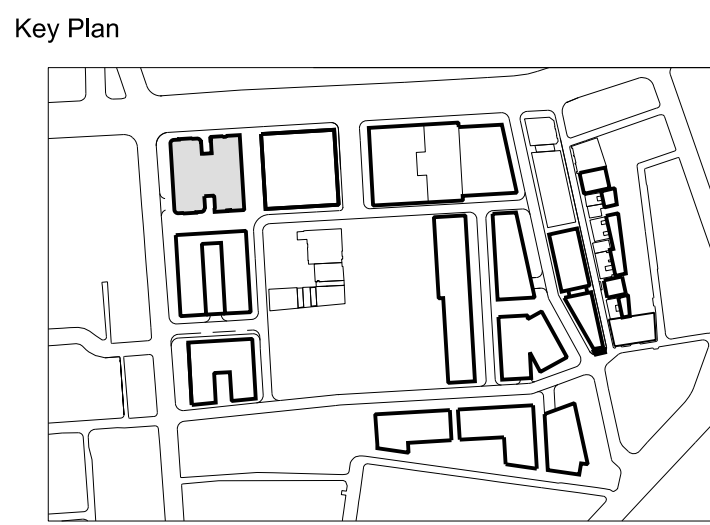

FRASERS PROPERTY

Project Frasers Broadway
20 - 102 Broadway Sydney NSW 2000

Client Frasers Broadway
L11, 468 Kent Street Sydney NSW 2000
T: 02 8823 8800 F: 02 8823 8801

Architect

Foster + Partners

Riverside, 22 Hester Road
London SW11 4AN
T +44 (0)20 7738 0455
F +44 (0)20 7738 1107


Local Collaborating Architect

PTW Architects


Level 17, 9 Castlereagh St
Sydney NSW 2000 Australia
T +61 (0)2 92325977
F +61 (0)2 9221 4139
www.ptw.com.au

Block 4N
External Wall System
Tower Cladding Typologies


Project No.	Scale @ A0	Date	Drawn By
2094	nts	15/09/14	LB
Number	Revision		
PA-A4-3770	00		

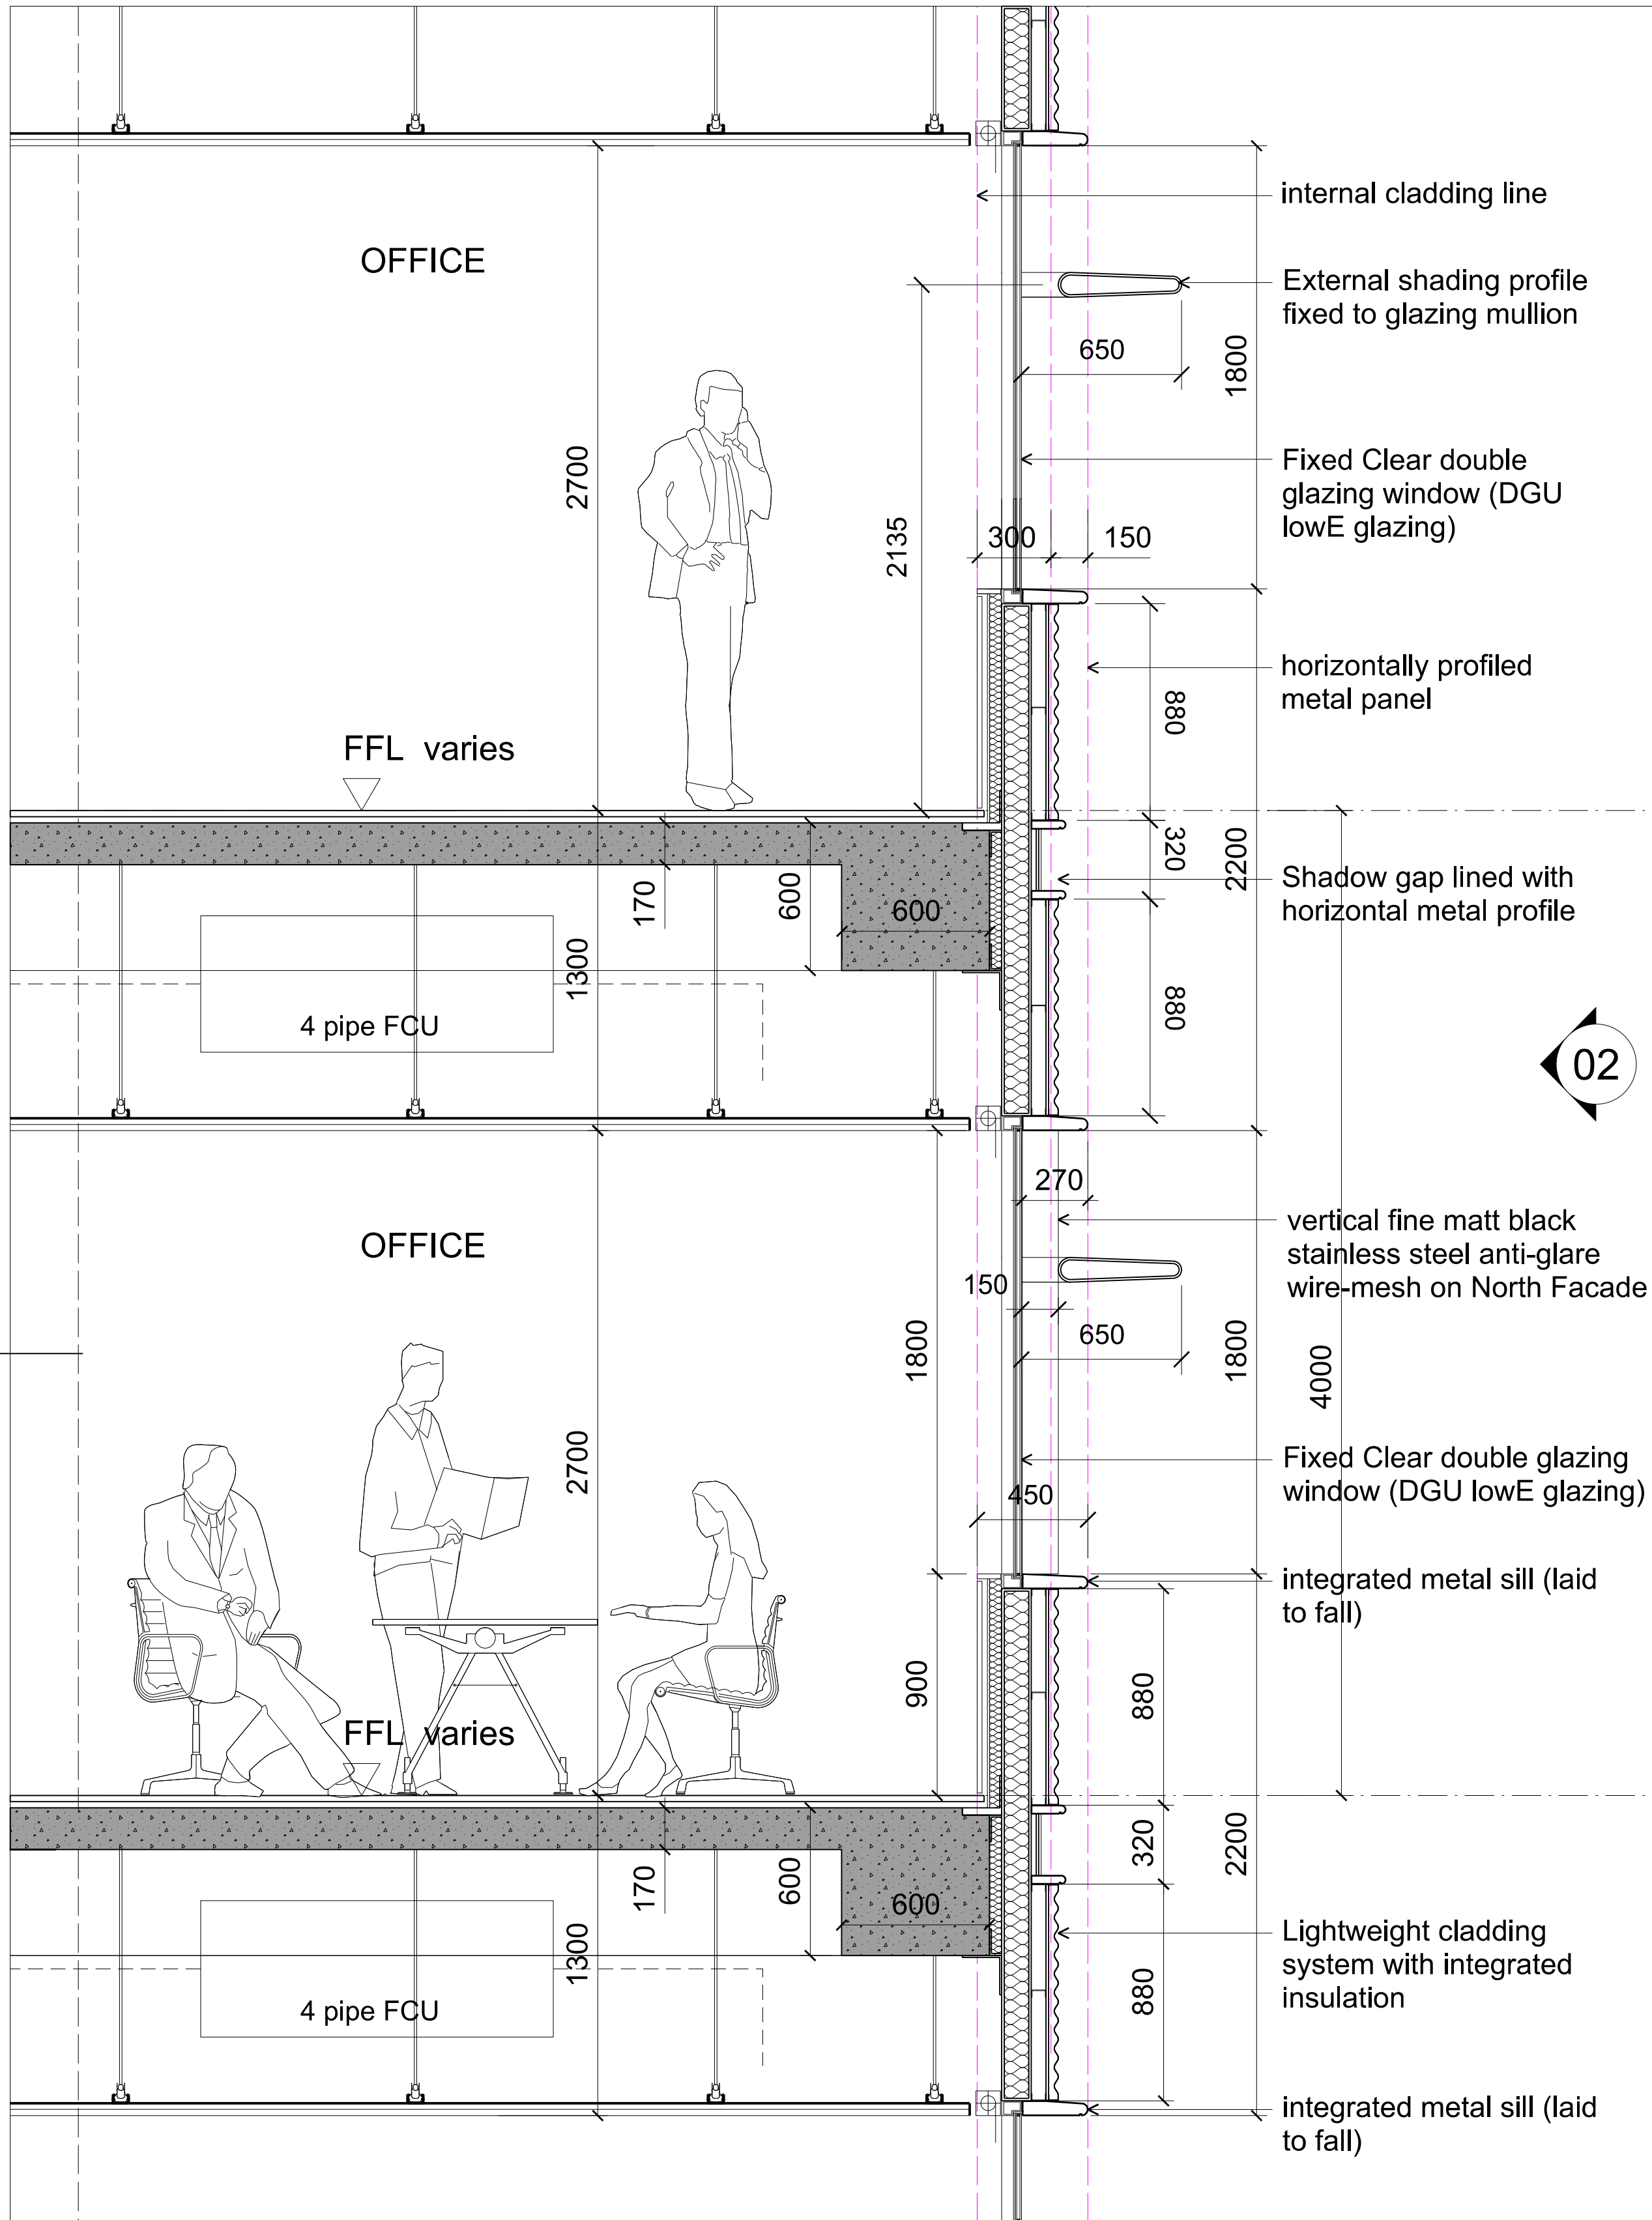

01 Cladding Type O1 - Typical Office / Childcare Facade - Section

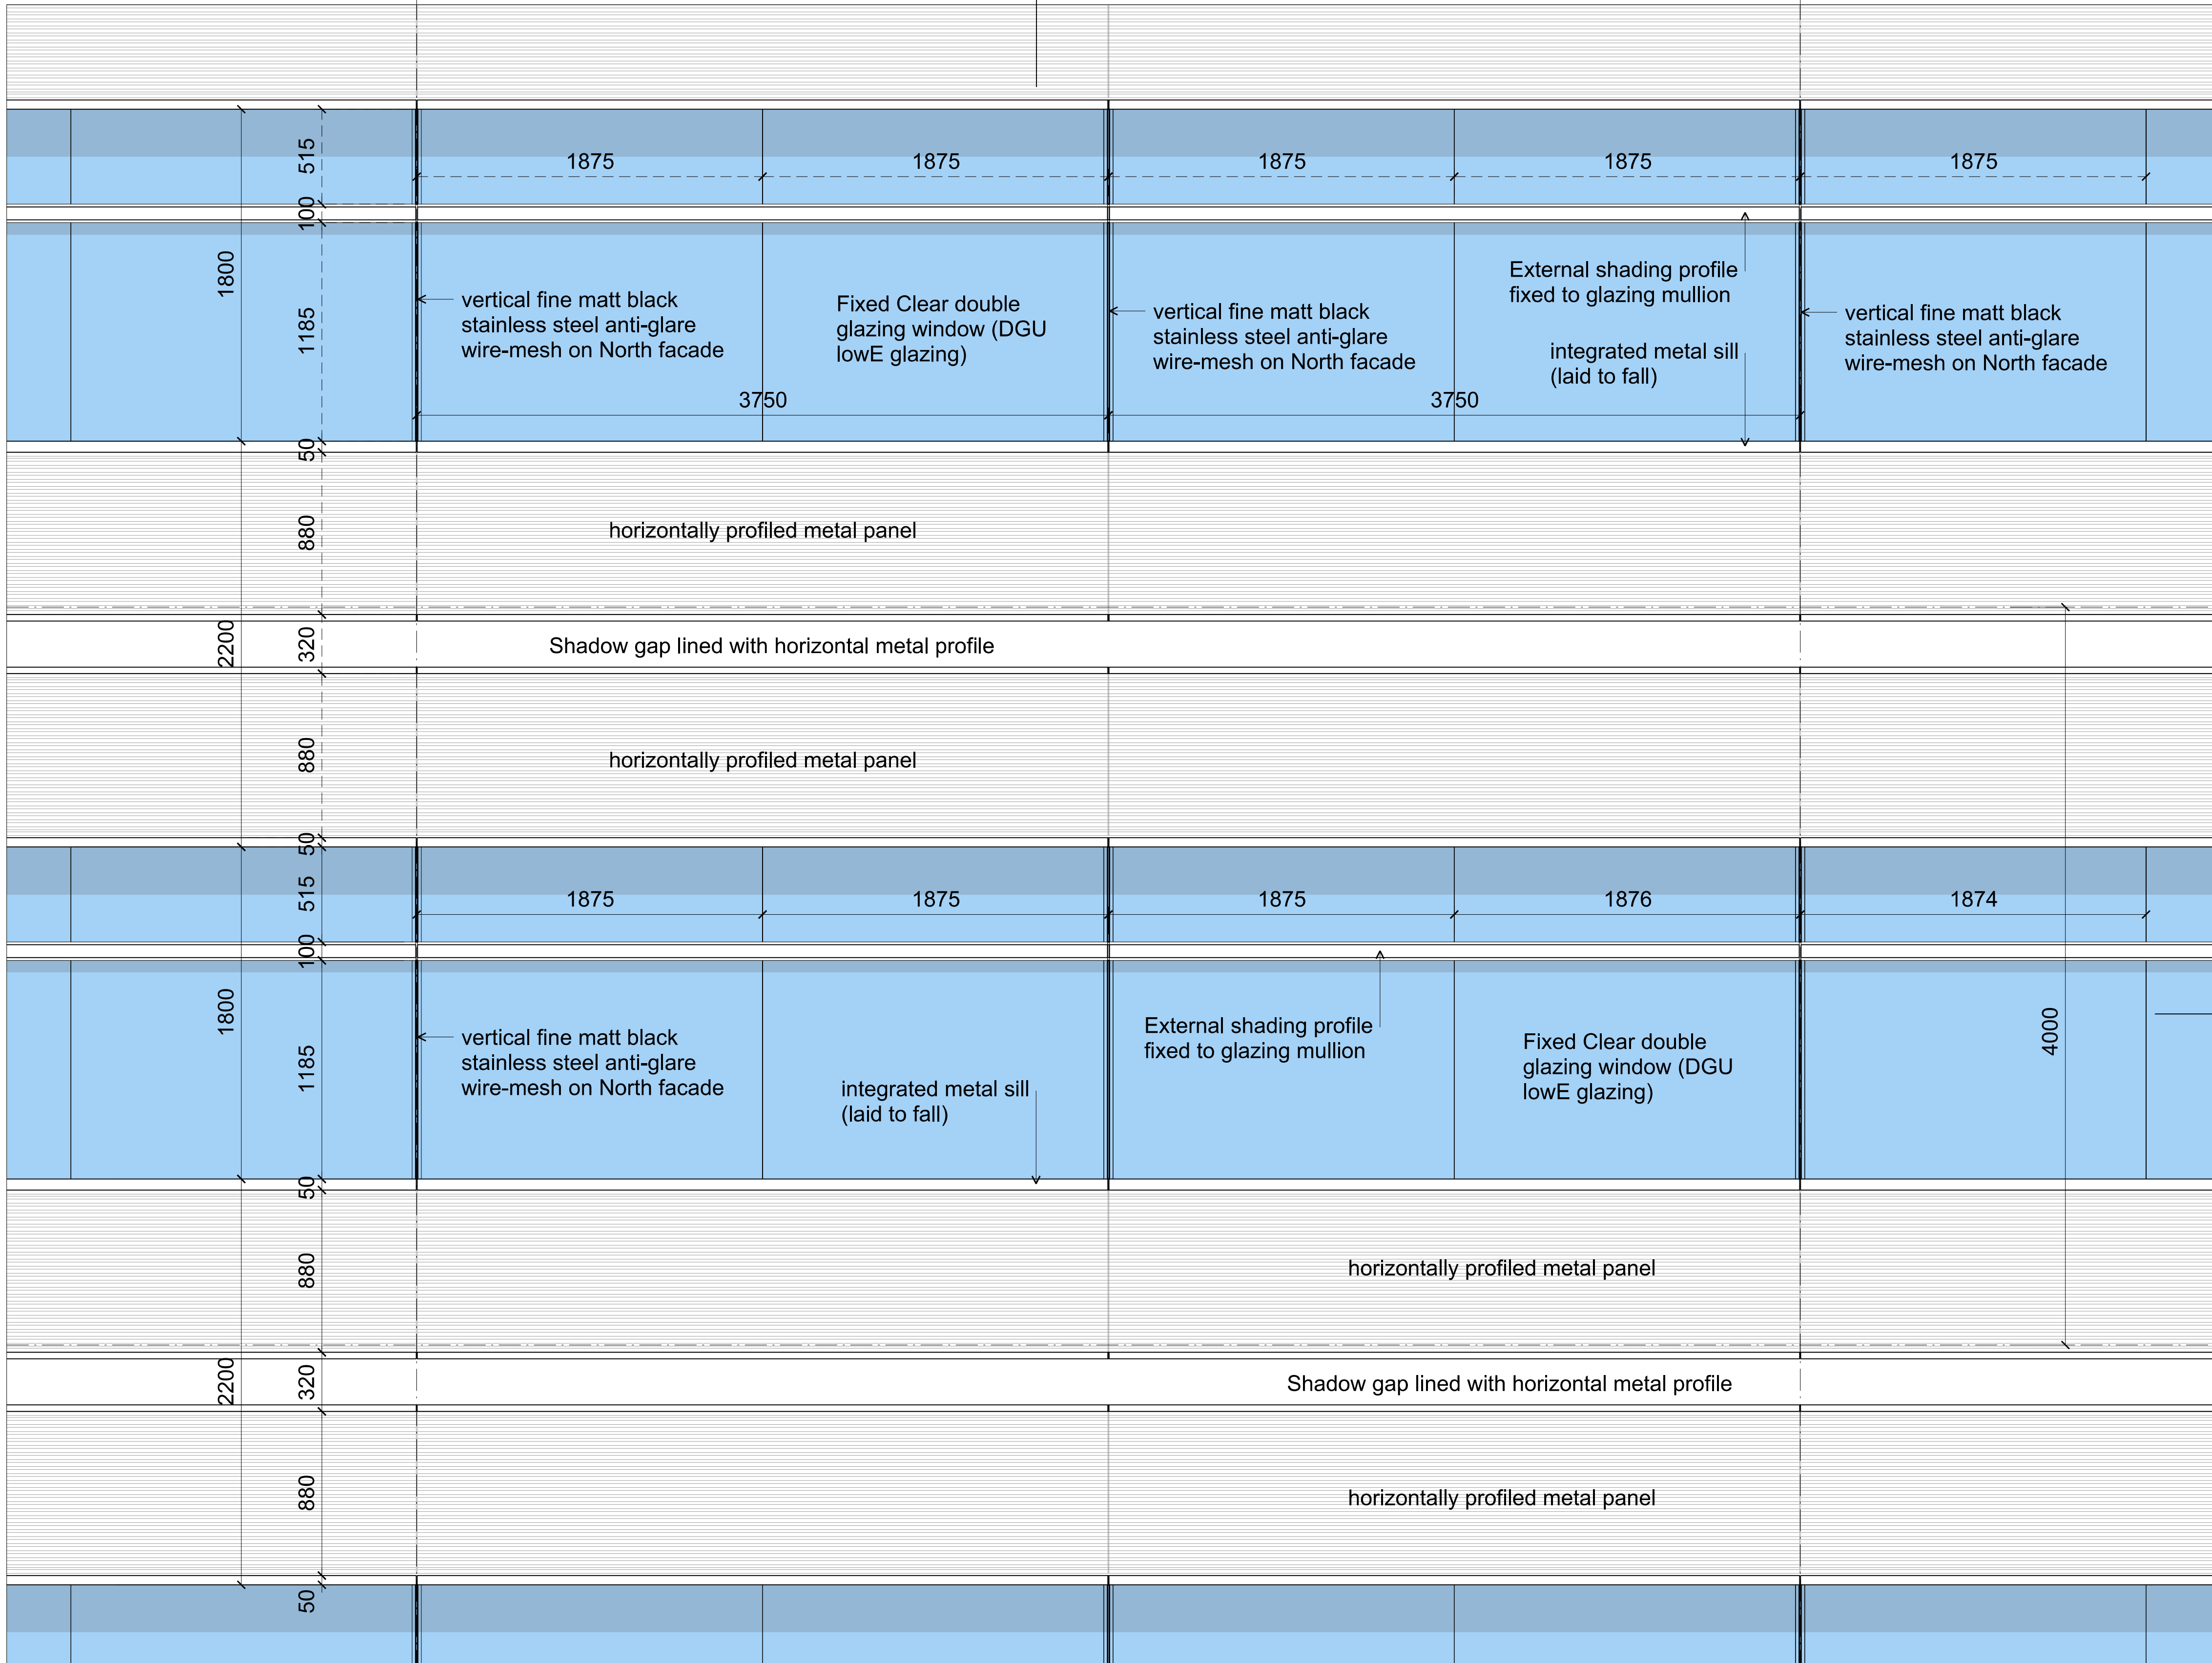


02 Cladding Type O1 - Typical Office / Childcare Facade - Elevation

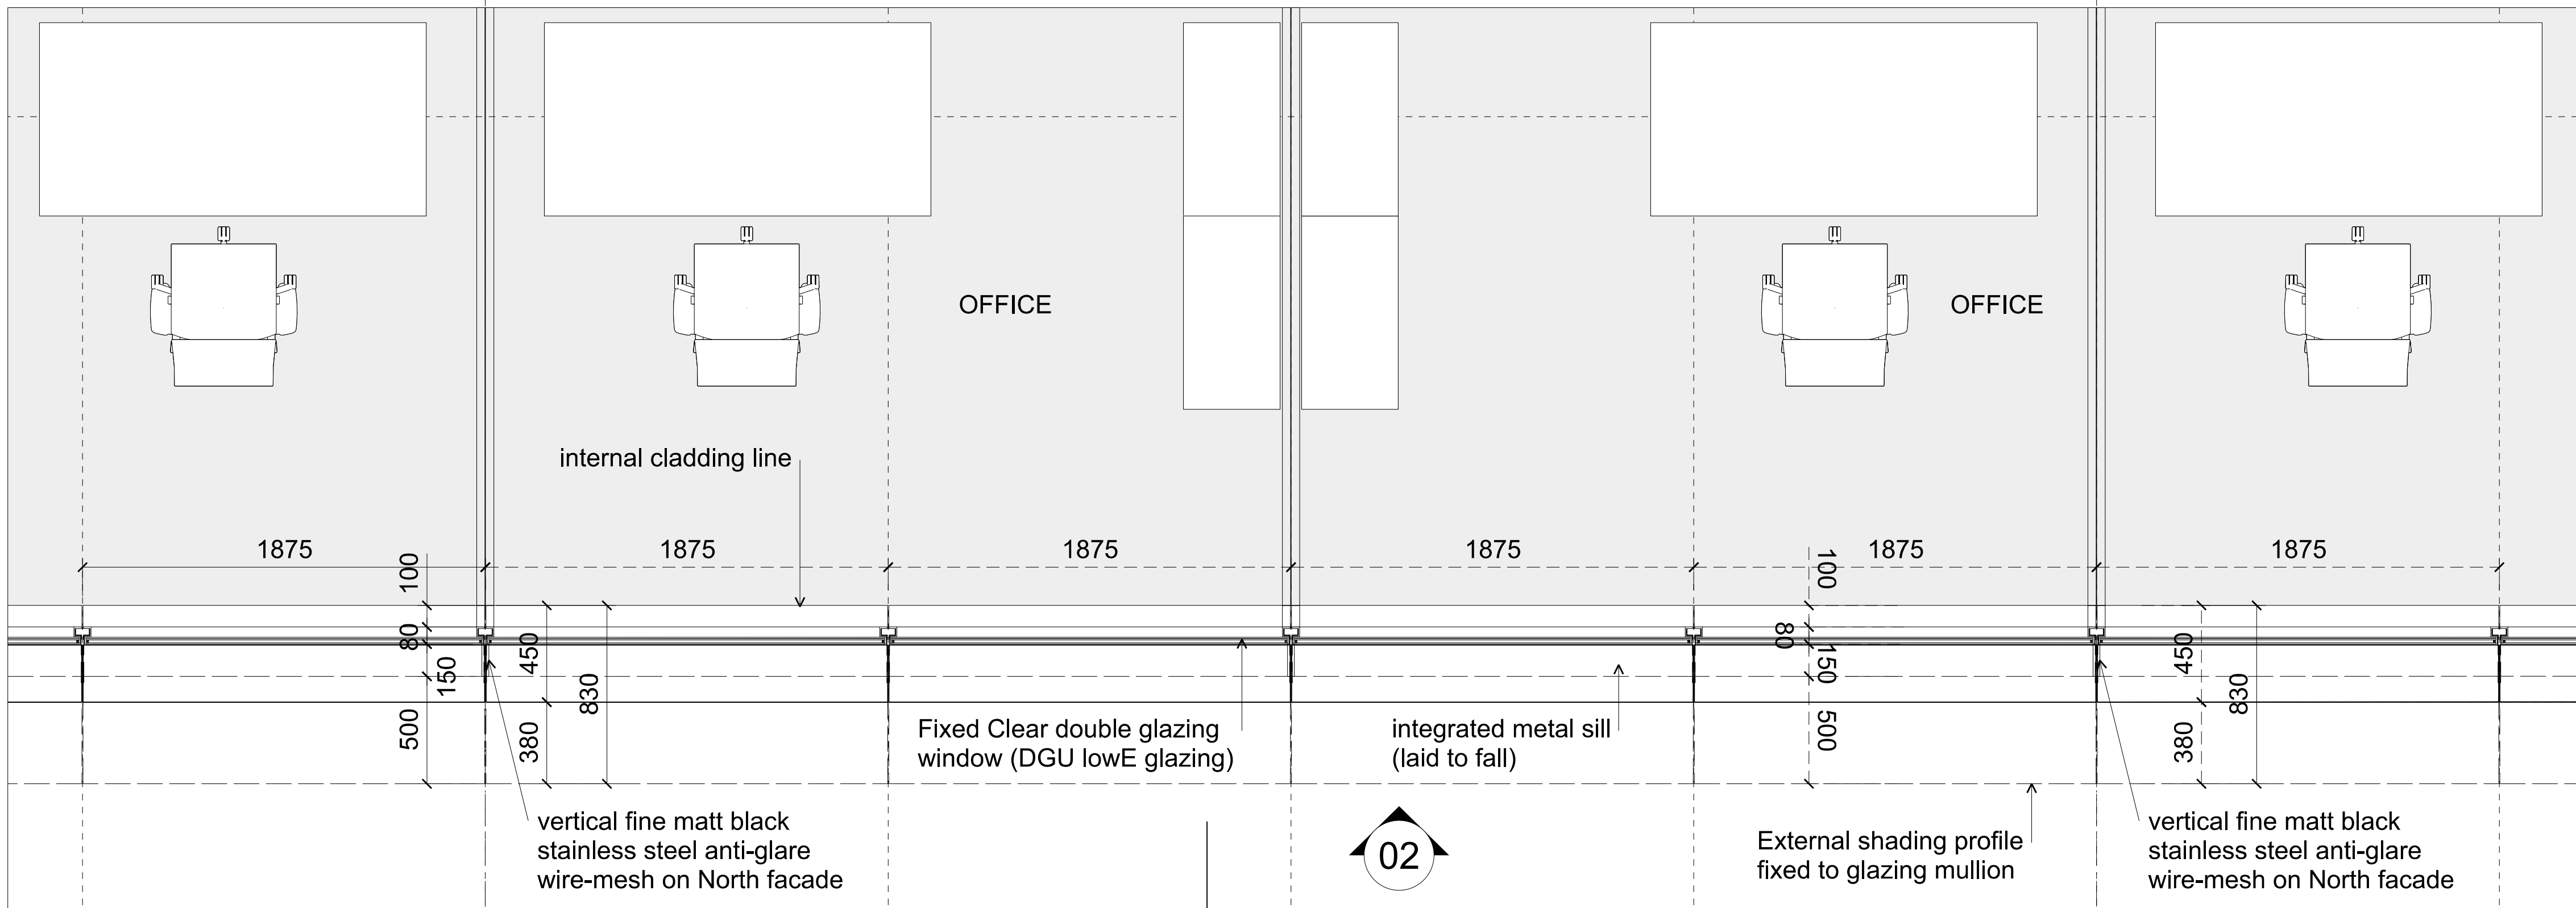

03 Cladding Type O1 - Typical Office / Childcare Facade - Plan

Please note: all elevations to be perceived as diagrams, for proposed colours and materiality of this facade please refer to visualisations PA-A4-3990-3992

- General Notes
1. Do not scale drawings. Dimensions govern.
 2. All dimensions are in millimetres unless noted otherwise.
 3. All dimensions shall be verified on site before proceeding with the work.
 4. Foster + Partners shall be notified in writing of any discrepancies.
 5. Any areas indicated on this sheet are approximate and indicative only.

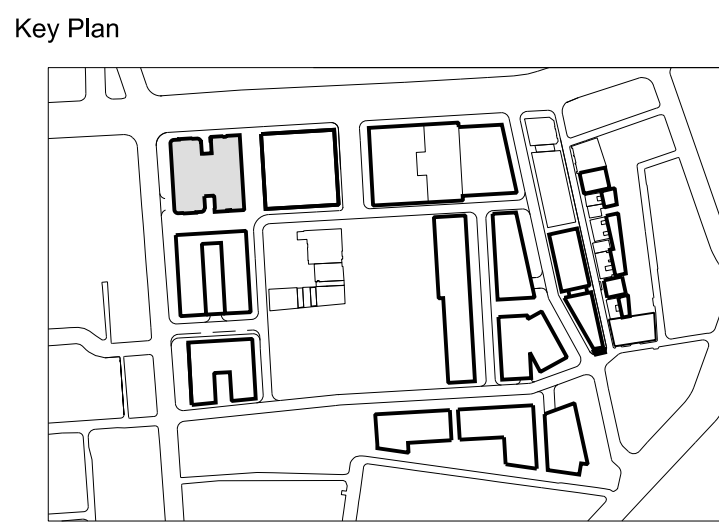

FRASERS PROPERTY

Project: Frasers Broadway
20 - 102 Broadway Sydney NSW 2000
Client: Frasers Broadway
L11, 468 Kent Street Sydney NSW 2000
T: 02 8823 8800 F: 02 8823 8801


Architect:
Foster + Partners
Riverside, 22 Hester Road
London SW11 4AN
T +44 (0)20 7738 0455
F +44 (0)20 7738 1107

Local Collaborating Architect:
PTW Architects
Level 17, 9 Castlereagh St
Sydney NSW 2000 Australia
T +61 (0)2 92325977
F +61 (0)2 9221 4139
www.ptw.com.au


Block 4N
External Wall System
Typ. Office/Childcare Facade
Cladding Type O1

Project No.	Scale @ A0	Date	Drawn By
2094	1:20	15/09/14	LB
Number	Revision		
PA-A4-3771	00		


W:\CAD\ent\Boc_4\PA-A4-3772.dwg

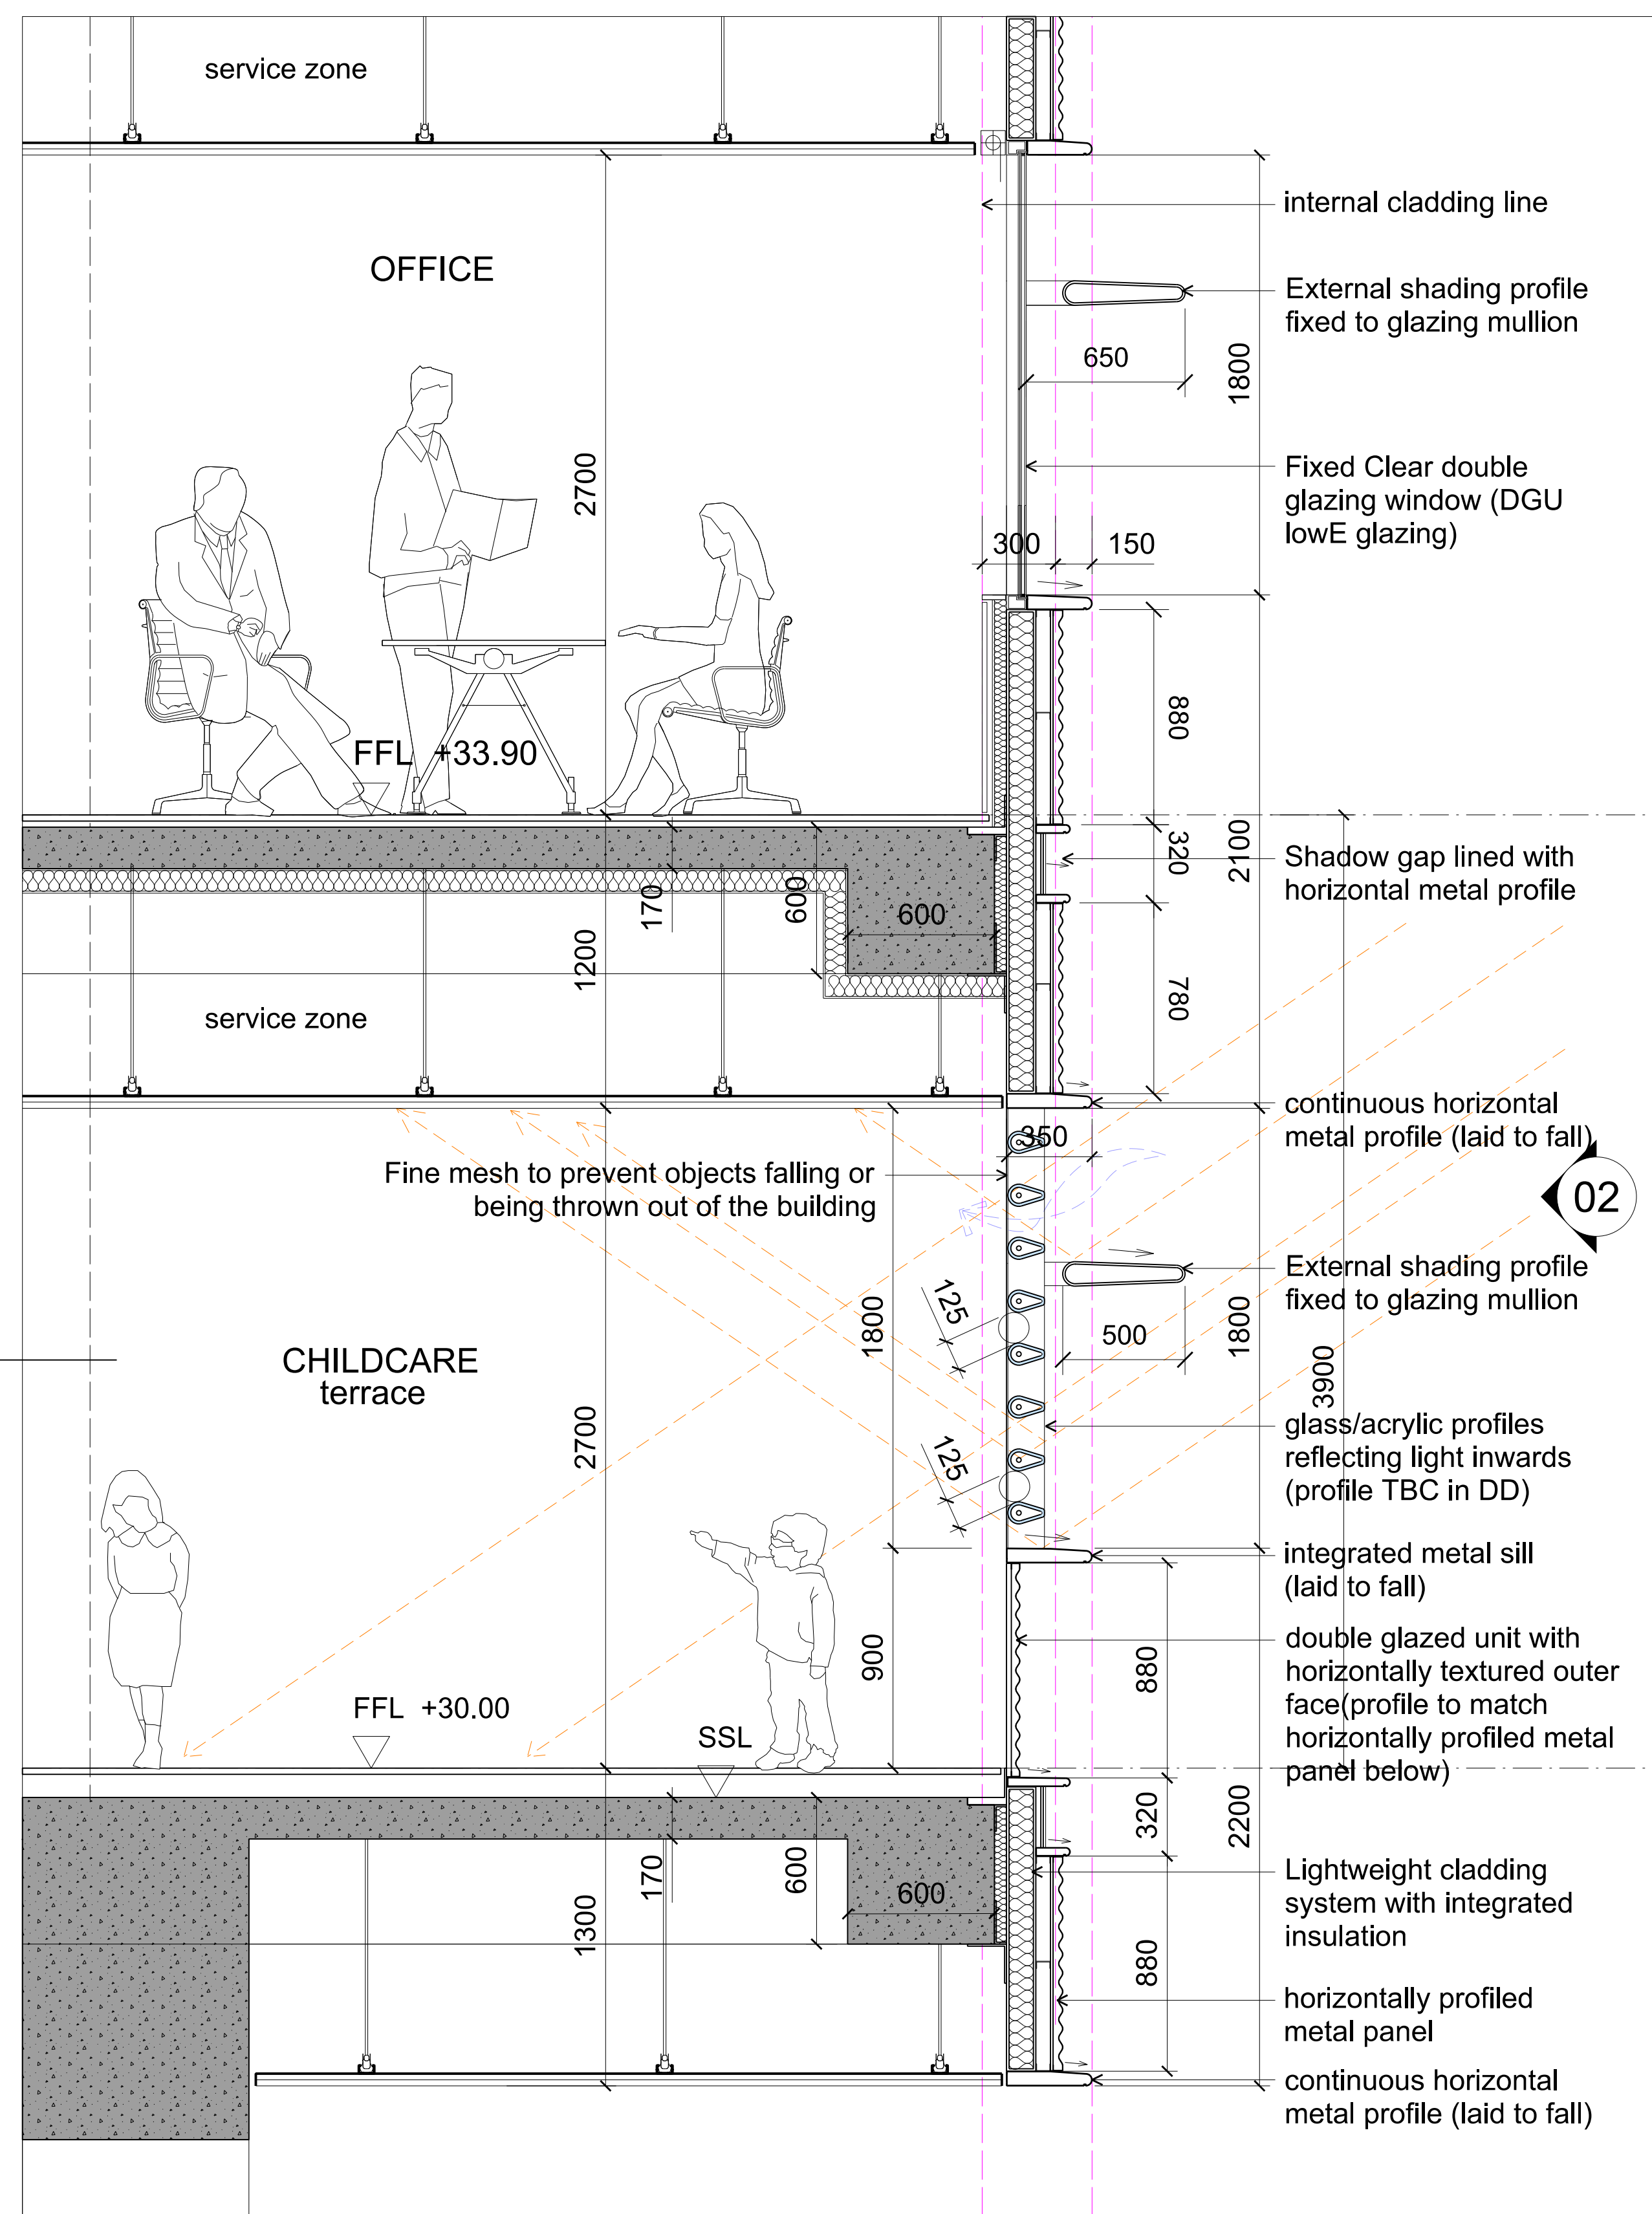

01 Cladding Type O2 - Typical Childcare Balcony Facade - Section

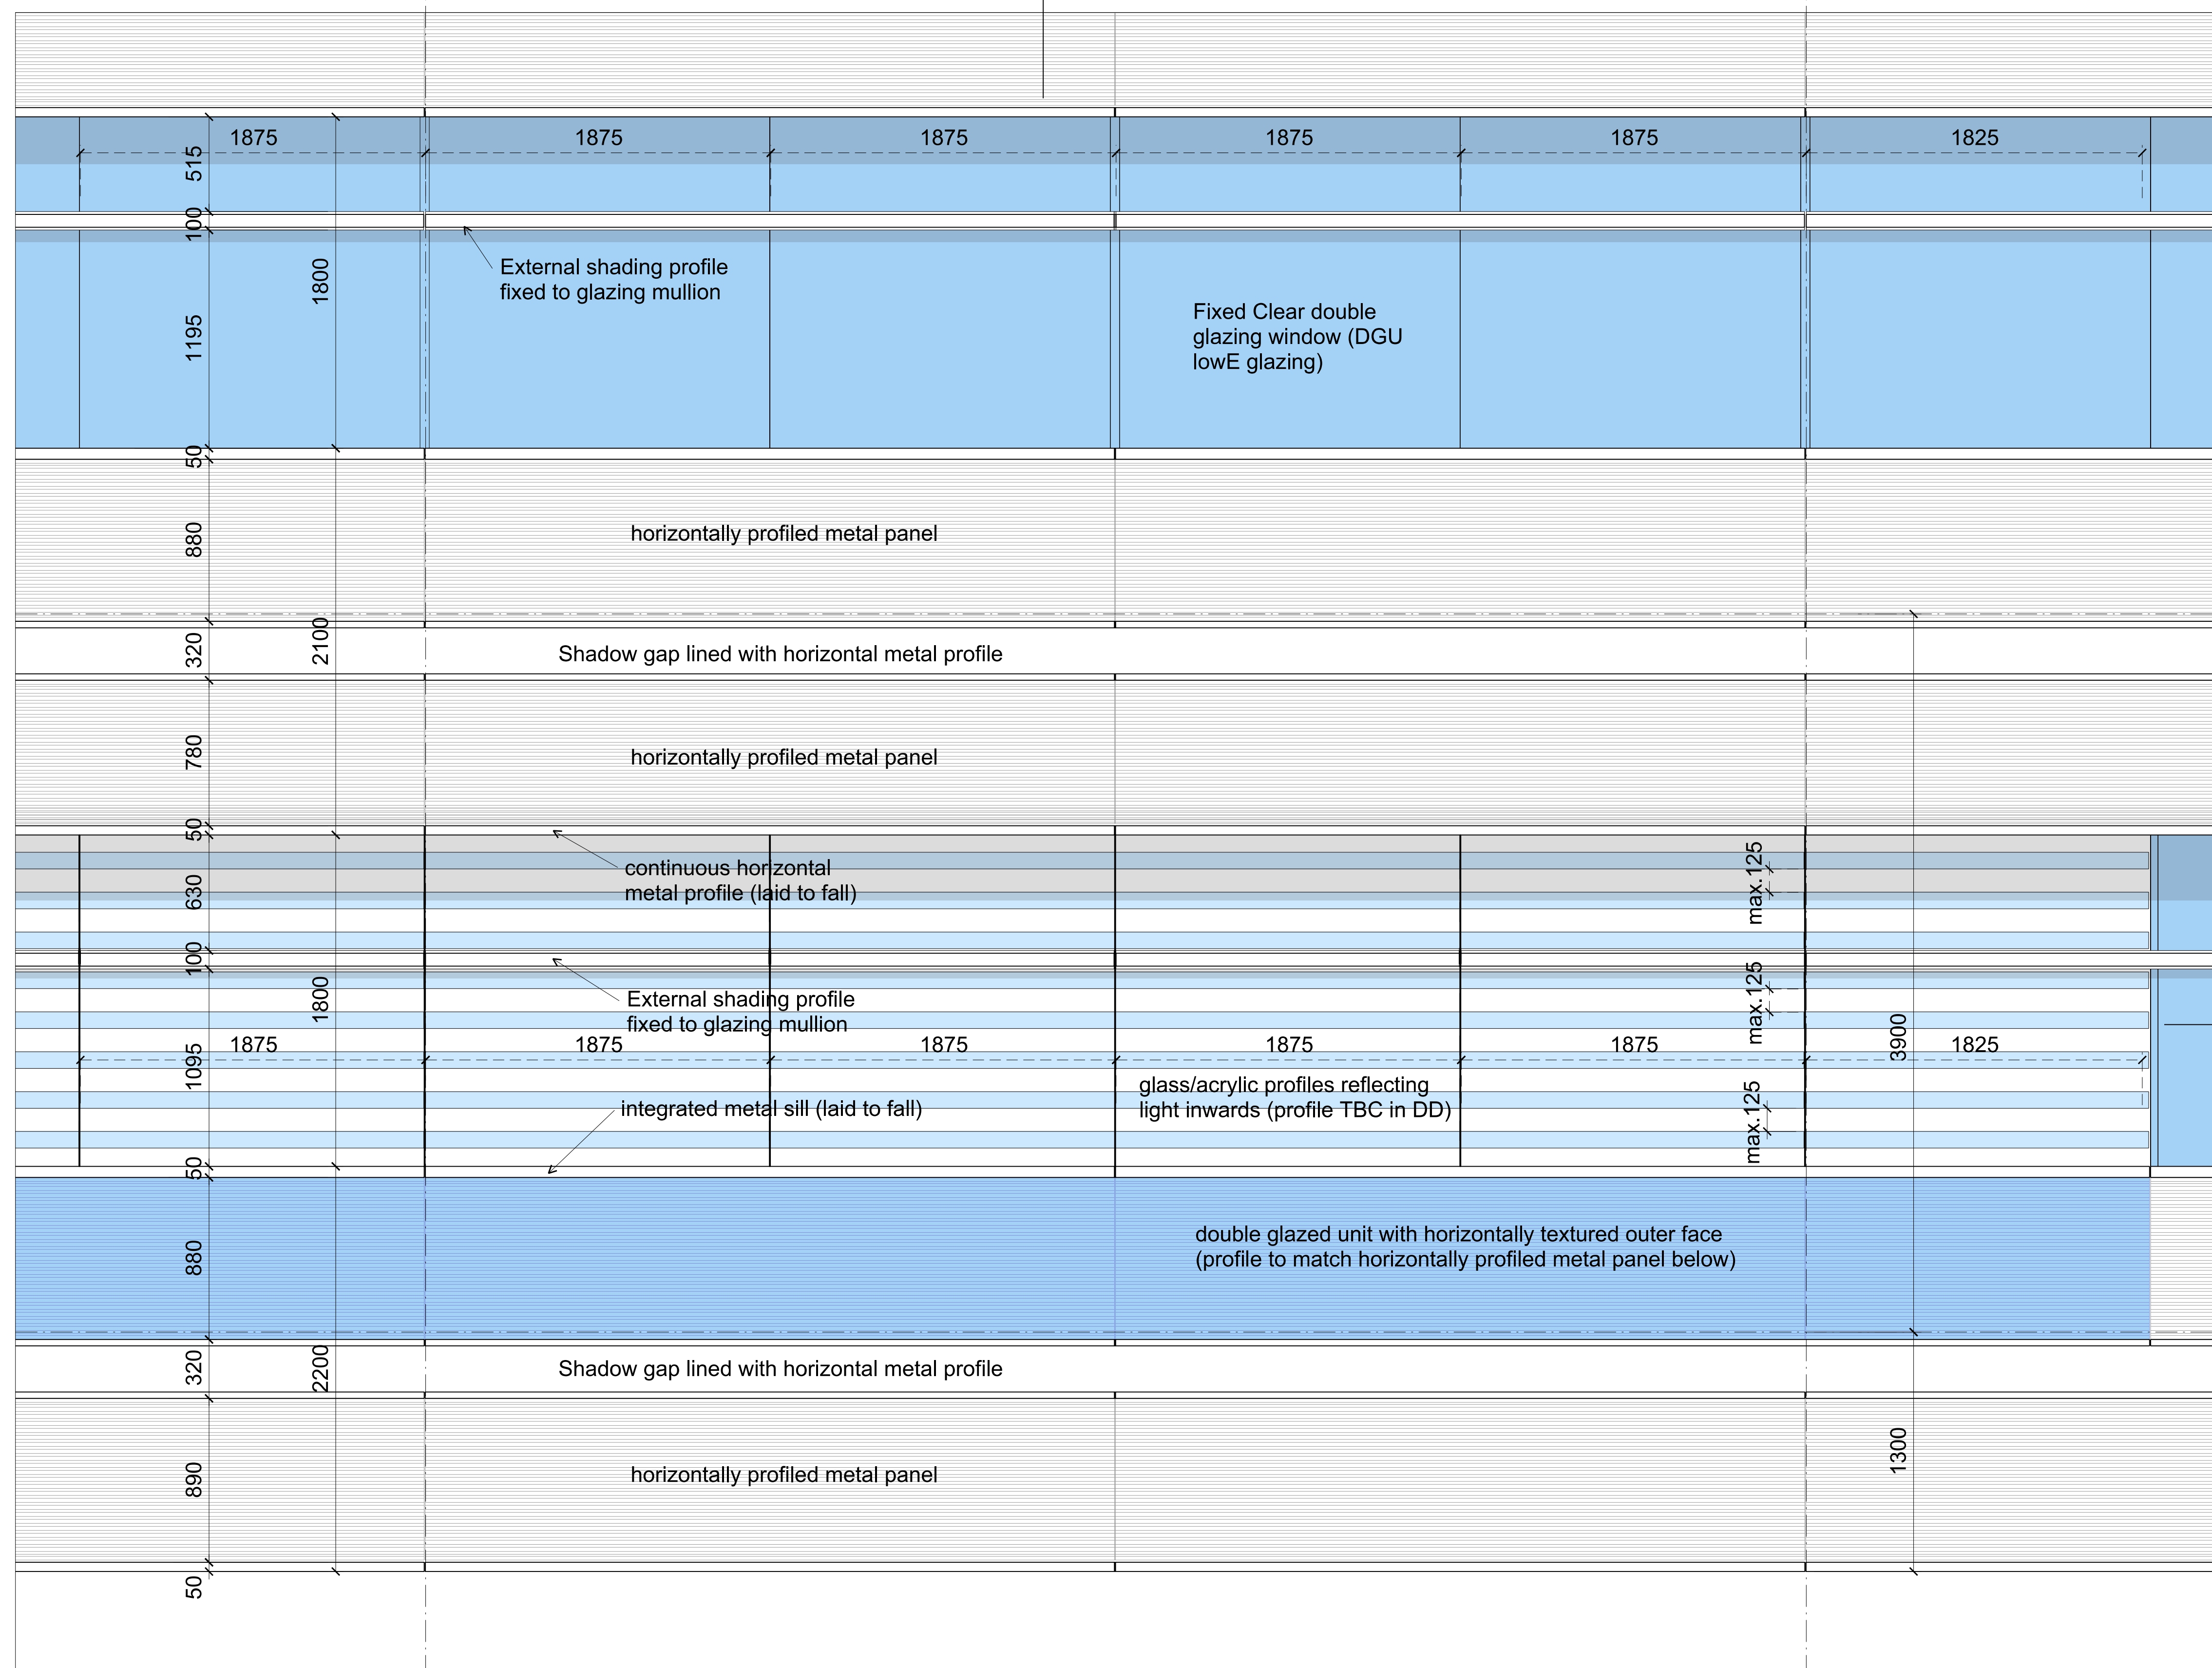

02 Cladding Type O2 - Typical Childcare Balcony Facade - Elevation

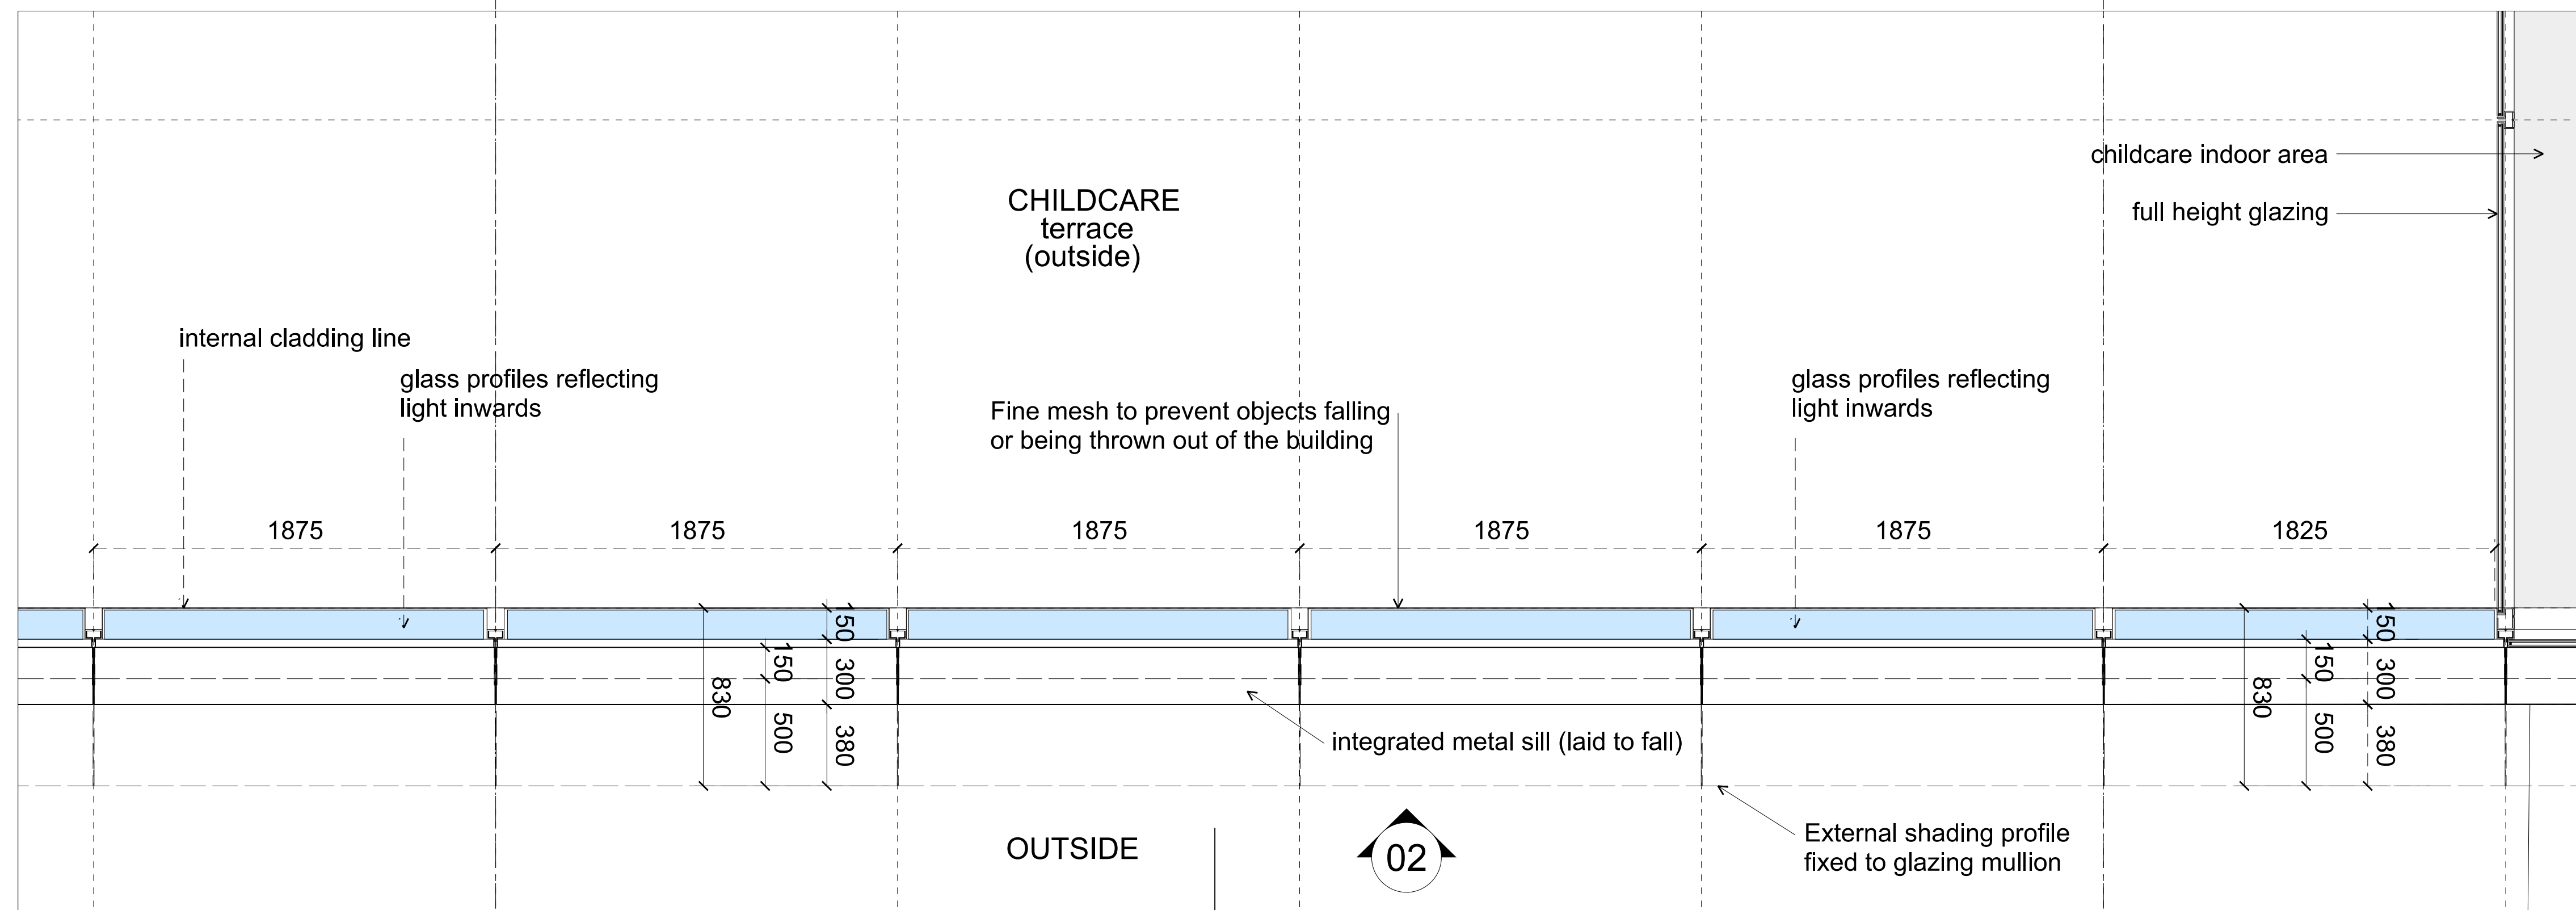


03 Cladding Type O2 - Typical Childcare Balcony Facade - Plan

Please note: all elevations to be perceived as diagrams, for proposed colours and materiality of this facade please refer to visualisations PA-A4-3990-3992

- General Notes
1. Do not scale drawings. Dimensions govern.
 2. All dimensions are in millimetres unless noted otherwise.
 3. All dimensions shall be verified on site before proceeding with the work.
 4. Foster + Partners shall be notified in writing of any discrepancies.
 5. Any areas indicated on this sheet are approximate and indicative only.



Rev.	Date	Reason For Issue	Chk
00	15/10/14	SSD APPLICATION	RP
01			CHK

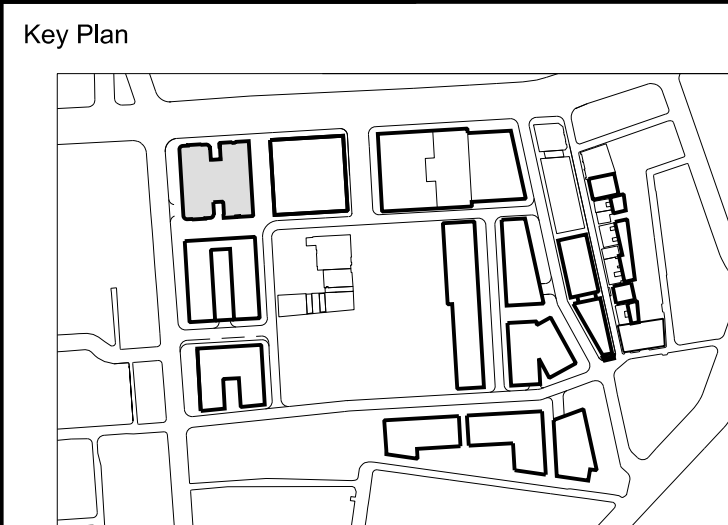

FRASERS PROPERTY

Project: Frasers Broadway
20 - 102 Broadway Sydney NSW 2000

Client: Frasers Broadway
L11, 488 Kent Street Sydney NSW 2000
T: 02 8823 8800 F: 02 8823 8801

Foster + Partners

Riverside, 22 Hester Road
London SW11 4AN
T +44 (0)20 7738 0455
F +44 (0)20 7738 1107

Local Collaborating Architect

PTW Architects

Level 17, 9 Castlereagh St
Sydney NSW 2000 Australia
T +61 (0)2 92325977
F +61 (0)2 9221 4139
www.ptw.com.au

Block 4N
External Wall System
Typ. Childcare Balcony Facade
Cladding Type O2

Project No.	Scale @ A0	Date	Drawn By
2094	1:20	15/09/14	LB
Number	Revision		
PA-A4-3772	00		



Project Frasers Broadway
20 - 102 Broadway Sydney NSW 2000

Client Frasers Broadway
L11, 486 Kent Street Sydney NSW 2000
T: 02 8823 8800 F: 02 8823 8801

Architect

Foster + Partners

Riverside, 22 Hester Road
London SW11 4AN
T +44 (0)20 7738 0455
F +44 (0)20 7738 1107


Local Collaborating Architect

PTW Architects

Level 17, 9 Castlereagh St
Sydney NSW 2000 Australia
T +61 (0)2 92325877
F +61 (0)2 9221 4139
www.ptw.com.au

Block 4N
External Wall System
Typical Residential Facade
Cladding Type R1

Project No. 2094	Scale @ A0 1:20	Date 15/09/14	Drawn By LB
Number PA-A4-3775			Revision 00

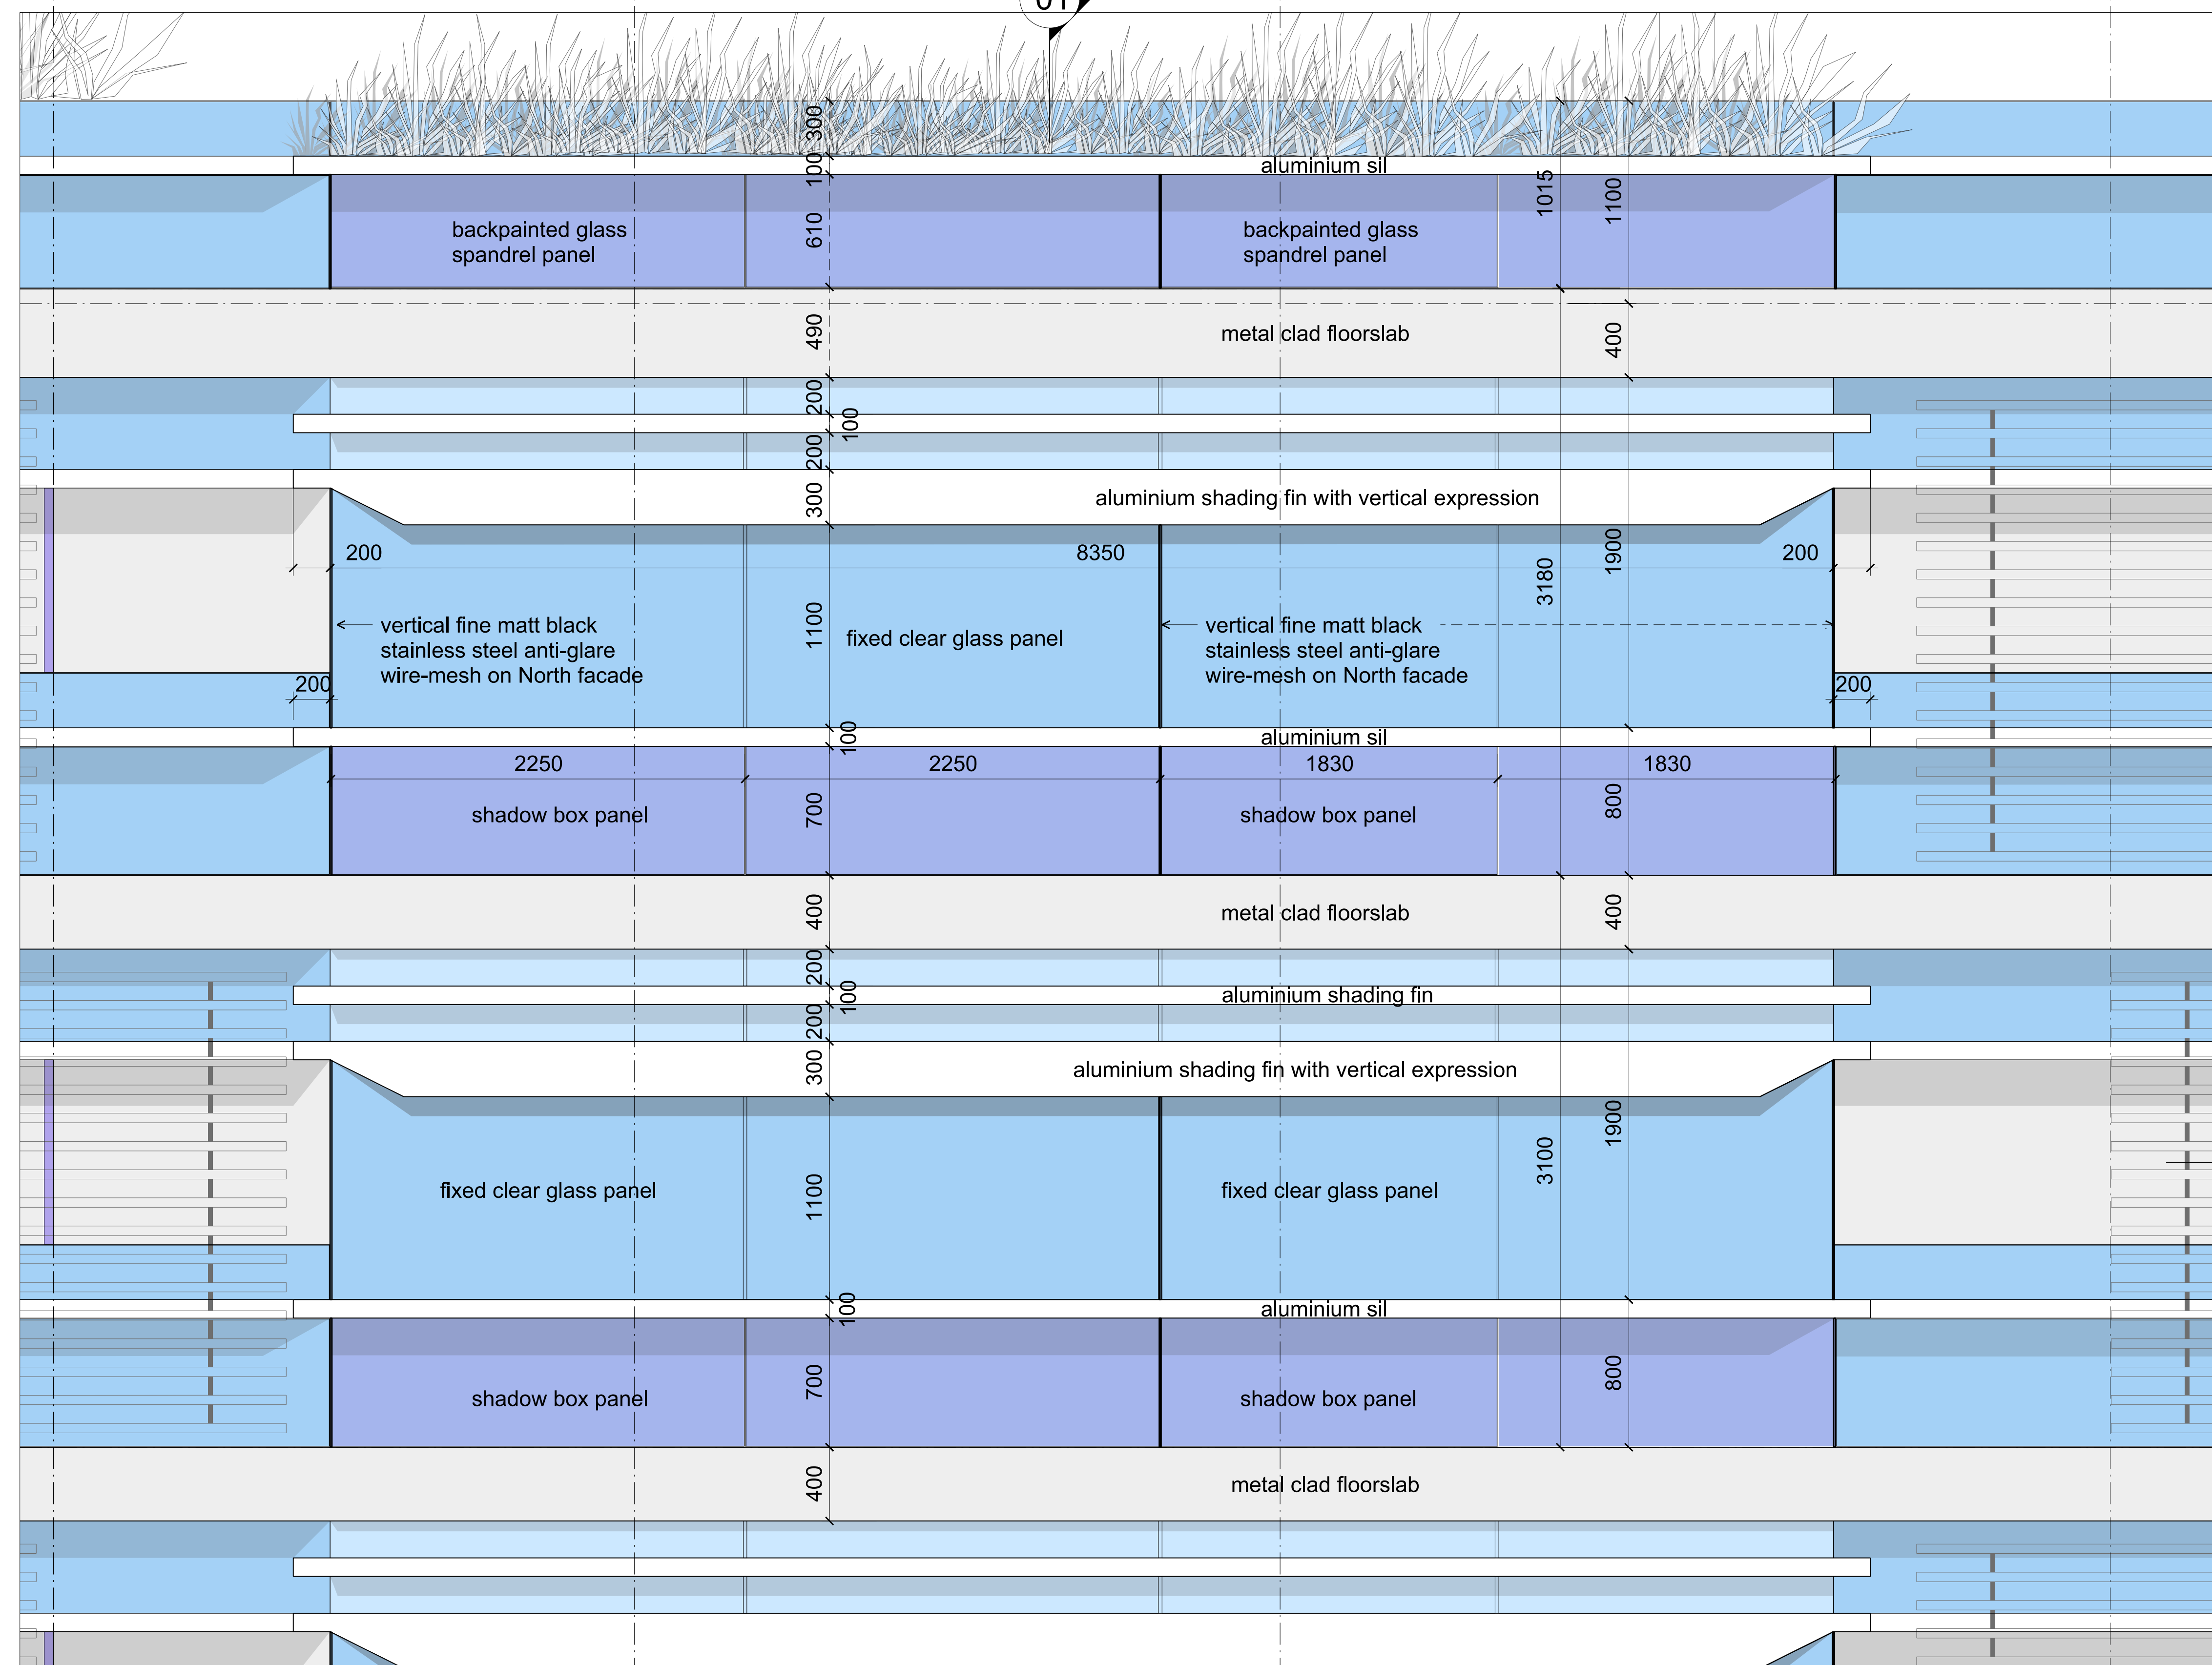

02 Cladding Type R1 - Typical Residential Facade - Elevation
1:20



Please note; all elevations to be preceived as diagrams,
for proposed colours and materiality of this facade please
refer to visualisations PA-A4-3990-3992