


SECTION 96(2) APPLICATION

FENDI
ROMA

DFS T GALLERIA, GEORGE STREET, SYDNEY
Shop F3, Ground Floor

15 SEP 2015

Atelier Pacific Ltd.
3501 Two Chinachem Exchange Square
338 King's Road
North Point
Hong Kong
telephone: (852) 2869 8265
facsimile: (852) 2869 8251
www.atelierpacific.com.hk

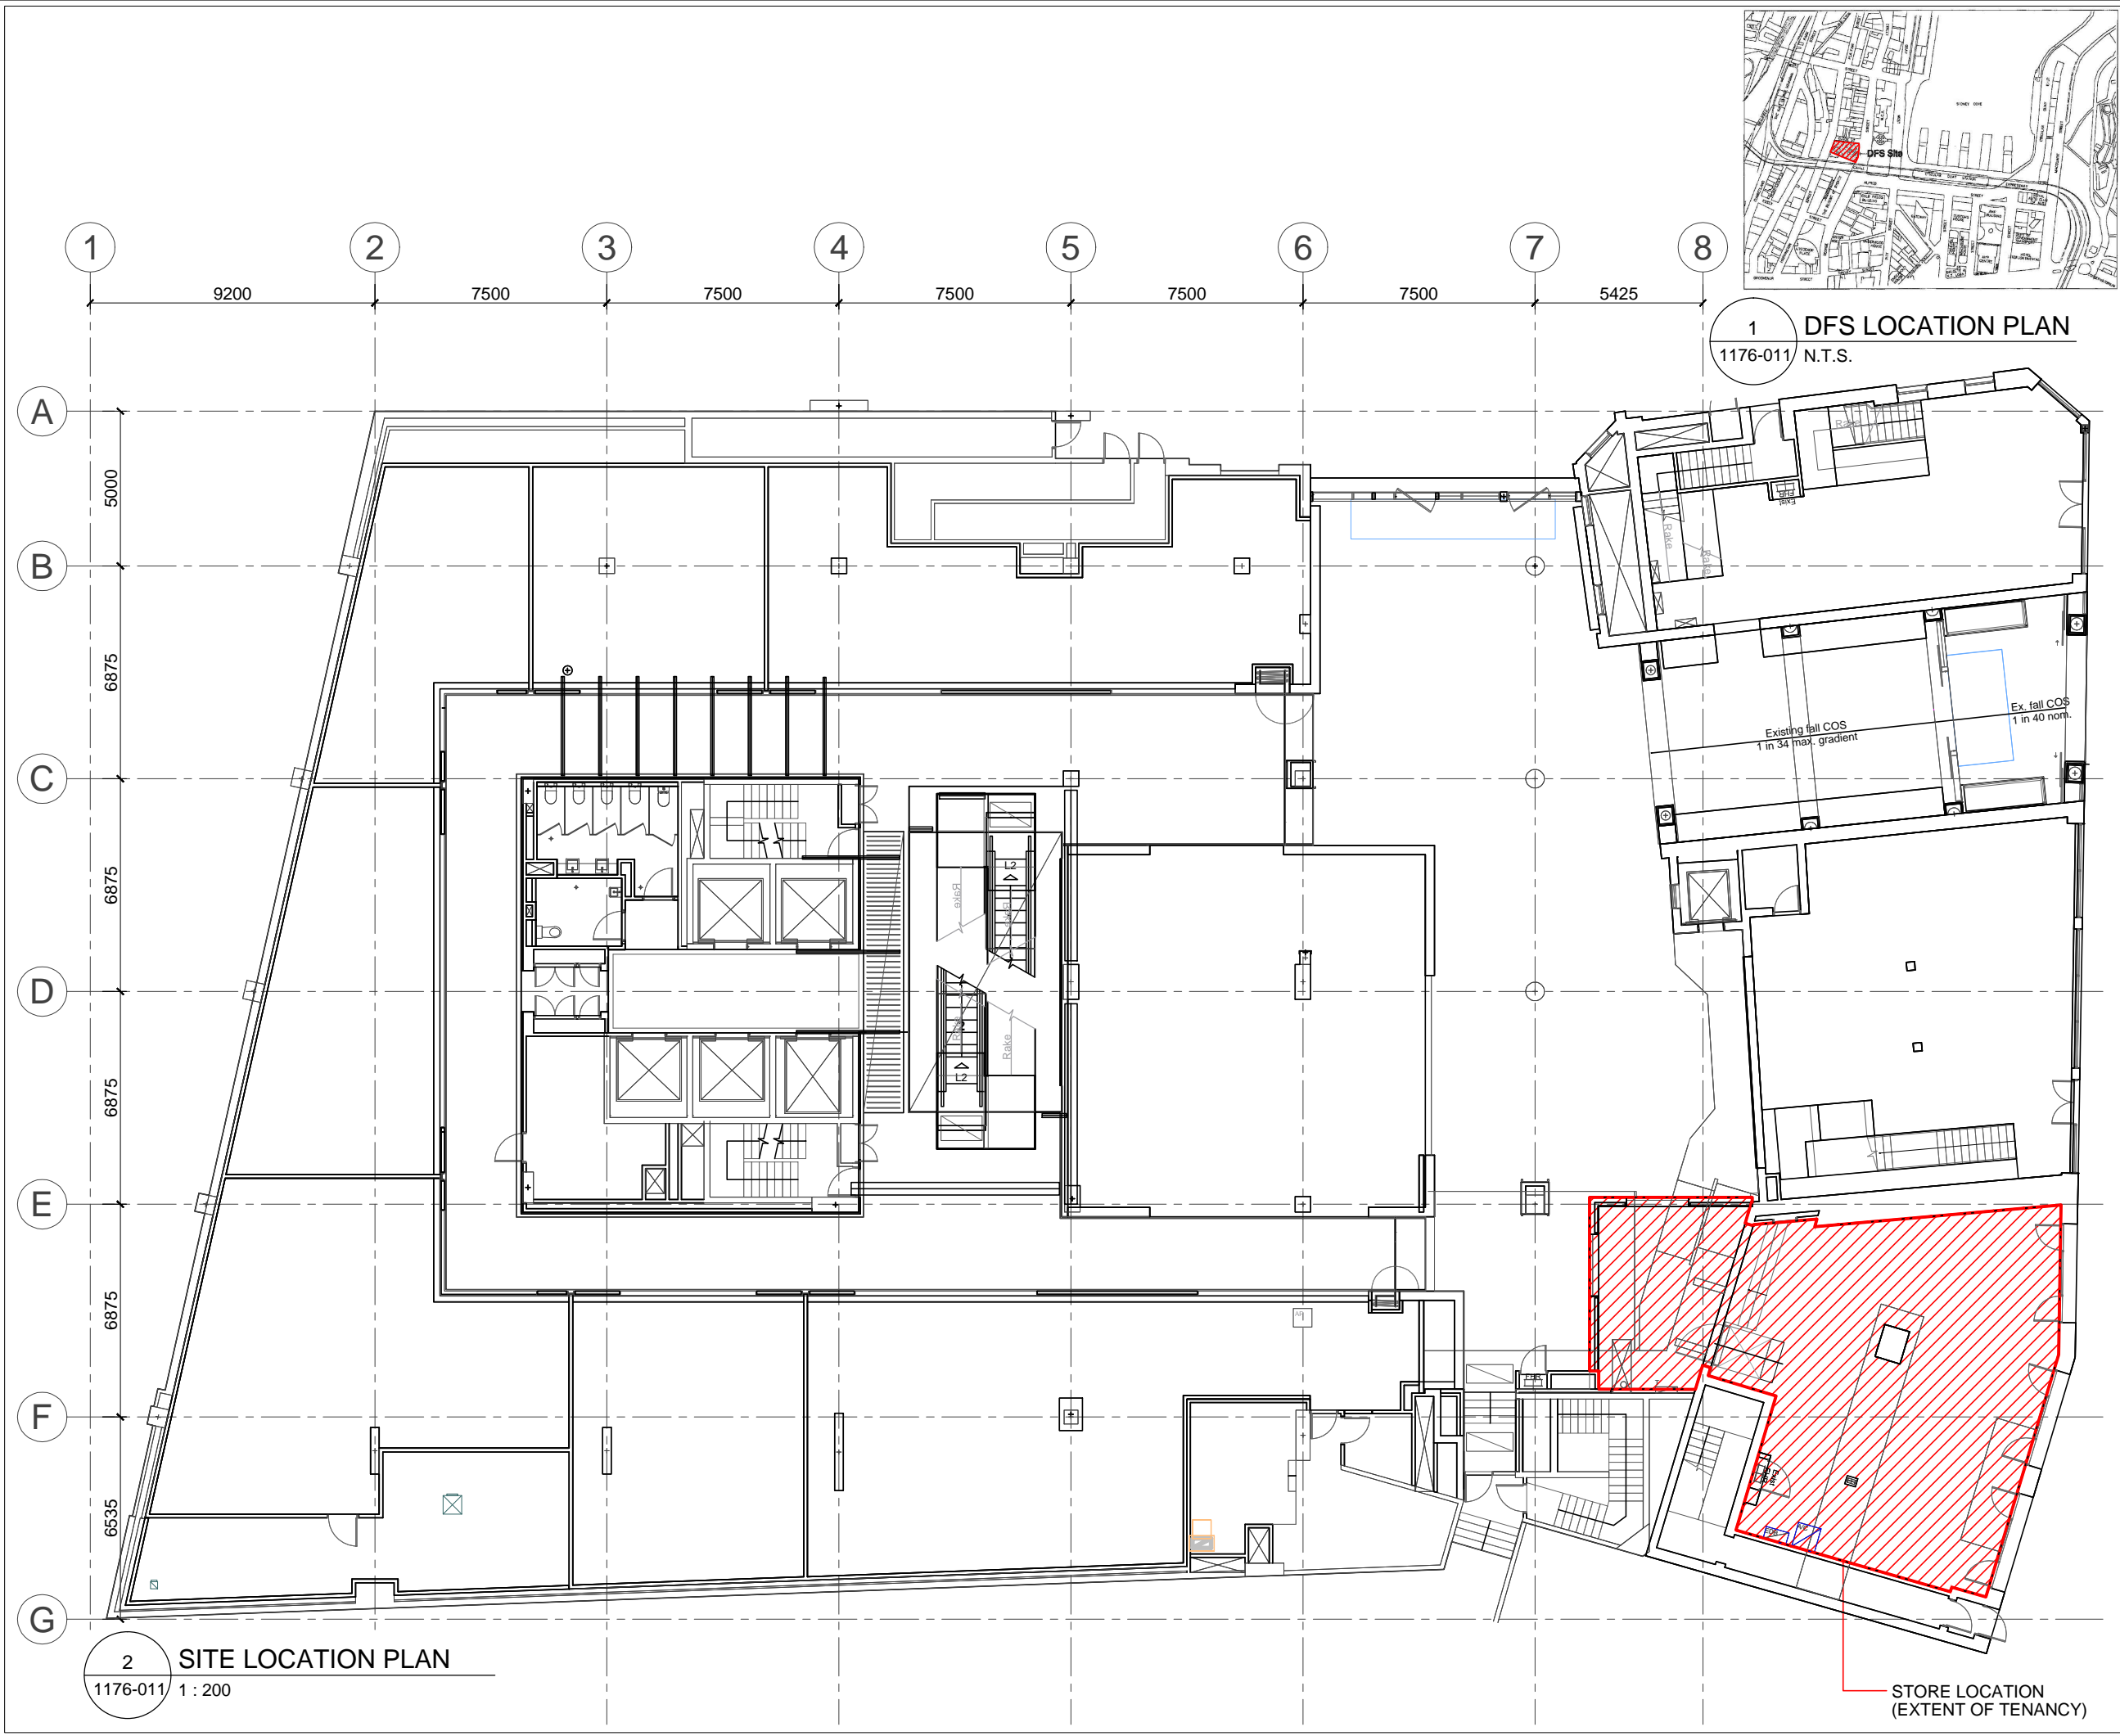

© The copyright of this schedule / drawing remains with the Architect. No part of this schedule / drawing may be reproduced in any form or by any means without the written permission from ATELIER PACIFIC LTD.

版權所有 不得翻印

NOTES

1. Figured dimensions are to be taken in preference to scaled. All dimensions should be checked by the contractors, and any discrepancies should be referred to the project manager before the work commences on site. Do not scale drawing.
2. All 'l.b.c.' dimension to be confirmed by the contractor as correct to the Project Manager. All 'EX' dimension to match existing.
3. All works to be prepared as shop drawings by the contractor for approval by the project manager before the works commence on site.
4. All works by contractor unless otherwise noted.

LEGEND

- △ SECTION 96(2) APPLICATION 2 SEP 15
△ SECTION 96(2) APPLICATION 17 AUG 15

Coordinating Architect	Atelier Pacific Ltd.	tel: +852 2869 8265 fax: +852 2869 8251
Planning Consultant	JBA	tel: +612 9956 6962 fax: -
Heritage Consultant	CCG	tel: +612 9319 3077 fax: +612 9319 3577
Fire Protection	Arup	tel: +612 9320 9320 fax: +612 9320 9321
Certifier	McKenzie	tel: +612 8298 6800 fax: +612 8298 6899
E & M Consultant	LINK Consulting (Asia) Limited	tel: +852 3690 2776 fax: +852 3690 2770
Landlord	DFS Group	tel: +852 2732 5211 fax: +852 2891 9927


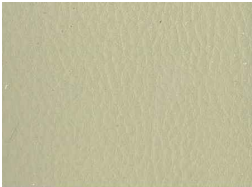
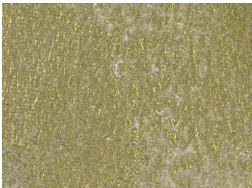





FENDI
ROMA

Fendi Store
DFS T Galleria, Sydney

Site Location Plan

Scale:	1 : 200 (A3)	Date:	17 AUG 15
Drawn by:	KL	Checked by:	MS
CAD file:	1176-011	Save date:	2 SEP 15
Revision no.:	A	Revision date:	2 SEP 15
Drawing no.:	1176-011		

Atelier Pacific
3501 Two Chinachem Exchange Square, 338 King's Road,
North Point, Hong Kong.
telephone: +852 28698265 facsimile: +852 28698251

CODE	DESCRIPTION	MANUFACTURER/SUPPLIER	SPECIFICATION	PHOTOS	LOCATION
C1X	FAKE LEATHER (LIGHT BEIGE) INCA 11549	NOVARTIPLAST ITALIA - VIA DE AMICIS, 14 20815 COGLIATE (MB) ITALY FABIO BONACINA T: +39 029661121 E: commerciale@novartiplastitalia.it	MATERIAL: LEATHER COLOR: BEIGE		WALL UNIT BACK PANEL / FURNITURE - ENTRANCE AREA / MAN AREA
C7	FAKE LEATHER (DARK BEIGE) NOVIPLAST 9309	NOVARTIPLAST ITALIA - VIA DE AMICIS, 14 20815 COGLIATE (MB) ITALY FABIO BONACINA T: +39 029661121 E: commerciale@novartiplastitalia.it	MATERIAL: FAKE LEATHER COLOR: DARK BEIGE		FREESTANDING DISPLAY UNIT - MAN AREA
F4	GOLD LEAVES ON BEIGE VELVET (PATINA SUR PARCHMENT 01 CHAMPAGNE GOLD B)	JULES ET JIM - 1, RUE THERESE / 75001 PARIS VERONIQUE PARAVISINI - ARCAÏ T: +33 143140210 E: veronique.paravisini@julesetjim.fr	MATERIAL: FABRIC COLOR: BEIGE GOLD		WALL UNIT BACK PANEL - ENTRANCE AREA
F9	VELVET (LIGHT BEIGE) CHIVASSO HOMMAGE CE-5006-072	ALTA DECORAZIONEDESIGN - VIA DELLA CROCE COPERTA N.14, 40128 BOLOGNA ALESSANDRA DOMENICHELLI T: 0516014704 E: info@altadecorazionedesign.it	MATERIAL: VELVET COLOR: LIGHT BEIGE		DISPLAY UNIT BACK PANEL - MAN AREA
F10	SUEDE (LIGHT BEIGE) CORALLO COL.243 VERTIGO 4E9	MP S.P.A - VIA LOMBARDA,74, 59015 CARMIGNANO, PRATO FEDRICA VIVARELLI T: 0558719871 E: info@altadecorazionedesign.it	MATERIAL: SUEDE COLOR: BEIGE		VM TRAY - ENTRANCE AREA / WOMAN AREA
F11	SUEDE (BEIGE) ANTILOTEX FLOCK ITALIA 302	ANTILOTEX FLOCK - VIA DEL MOLINUZZO 8/C 59100 PRATO ANTILOTEX FLOCK T: +39 057466561	MATERIAL: SUEDE COLOR: BEIGE		VM TRAY - MAN AREA
FF15	VELVET (BEIGE BLUE) SERENO VELVET CORALLO F6 311 04	OSBORN & LITTLE - VIA DI S.ROCCO 37B, 20874 BUSNAGO (MB) MARIA SIMONA NEGRI T: +39 0396957589 E: info@effe3.com	MATERIAL: VELVET COLOR: BEIGE BLUE		FURNITURE - WOMAN AREA
FF20	VELVET (RED) HOMMAGE CE 5006/012	ALTA DECORAZIONEDESIGN - VIA DELLA CROCE COPERTA N.14, 40128 BOLOGNA ALESSANDRA DOMENICHELLI T: 0516014704 E: info@altadecorazionedesign.it	MATERIAL: VELVET COLOR: RED		FURNITURE CUSHION - WOMAN AREA
G1	14mm LAMINATED GLASS	BY MAIN CONTRACTOR	MATERIAL: TEMPERED GLASS COLOR: CLEAR		WALL - FAÇADE

© The copyright of this schedule / drawing remains with the Architect. No part of this schedule / drawing may be reproduced in any form or by any means without the written permission from ATELIER PACIFIC LTD.

版權所有 不得翻印

NOTES

1. Figured dimensions are to be taken in preference to scaled. All dimensions should be checked by the contractors, and any discrepancies should be referred to the project manager before the work commences on site. Do not scale drawing.

2. All 'l.b.c.' dimension to be confirmed by the contractor as correct to the Project Manager. All 'EX' dimension to match existing.

3. All works to be prepared as shop drawings by the contractor for approval by the project manager before the works commence on site.

4. All works by contractor unless otherwise noted.

LEGEND

SECTION 96(2) APPLICATION

2 SEP 15

SECTION 96(2) APPLICATION

17 AUG 15

Coordinating Architect	Atelier Pacific Ltd.	tel: +852 2869 8265
		fax: +852 2869 8251
Planning Consultant	JBA	tel: +612 9956 6962
		fax: -
Heritage Consultant	CCG	tel: +612 9319 3077
		fax: +612 9319 3577
Fire Protection	Arup	tel: +612 9320 9320
		fax: +612 9320 9321
Certifier	McKenzie	tel: +612 8298 6800
		fax: +612 8298 6899
E & M Consultant	LINK Consulting (Asia) Limited	tel: +852 3690 2776
		fax: +852 3690 2770
Landlord	DFS Group	tel: +852 2732 5211
		fax: +852 2891 9927

FENDI

ROMA

Fendi Store

DFS T Galleria, Sydney

Material Schedule








(1 of 4)

Scale:	NTS	Date:	17 AUG 15
Drawn by:	KL	Checked by:	MS
CAD file:	1176-051	Save date:	2 SEP 15
Revision no.:	A	Revision date:	2 SEP 15
Drawing no.:	1176-051		

Atelier Pacific

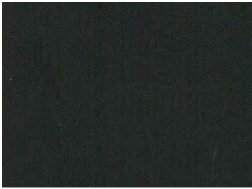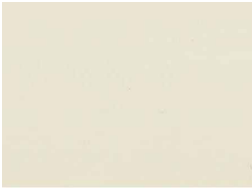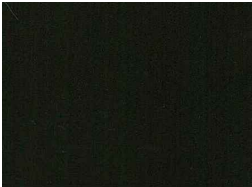3501 Two Chinachem Exchange Square, 338 King's Road, North Point, Hong Kong.

telephone: +852 28698265 facsimile: +852 28698251

CODE	DESCRIPTION	MANUFACTURER/SUPPLIER	SPECIFICATION	PHOTOS	LOCATION
G5	12mm LAMINATED GLASS / 6mm LAMINATED GLASS	BY MAIN CONTRACTOR.	MATERIAL: PEARL GLOSSY LACQUER COLOR: CLEAR		COUNTERS - ALL FOH
L5C	BLUE GLOSSY LACQUER	BY MAIN CONTRACTOR.	MATERIAL: PEARL GLOSSY LACQUER COLOR: BLUE		BUILT IN WALL UNIT - WOMAN AREA FREE STANDING DISPLAY UNIT - ENTRANCE AREA / WOMAN AREA
L6C	LIGHT BEIGE GLOSSY LACQUER	BY MAIN CONTRACTOR.	MATERIAL: PEARL GLOSSY LACQUER COLOR: LIGHT BEIGE		WALL - FAÇADE BUILT IN WALL UNIT- ENTRANCE AREA / MAN AREA
L10C	DARK BROWN GLOSSY LACQUER	BY MAIN CONTRACTOR.	MATERIAL: PEARL GLOSSY LACQUER COLOR: DARK BROWN		FREESTANDING DISPLAY UNIT - MAN AREA
L13C	LIGHT BROWN GLOSSY LACQUER	BY MAIN CONTRACTOR.	MATERIAL: PEARL GLOSSY LACQUER COLOR: LIGHT BROWN		BUILT IN WALL UNIT - MAN AREA
M2C	PATINA BRONZE METAL	BY MAIN CONTRACTOR.	MATERIAL: PATINA METAL COLOR: BRONZE		SKIRTING AND TRIM - ALL FOH
MR1	CLEAR MIRROR	BY MAIN CONTRACTOR.	EDGES & CORNERS WITH PRECISION MICRO BEVEL & NOT SHARP		WALL / DOOR - ALL FOH
P1	PAINTING NCS 5 1002 Y	BY MAIN CONTRACTOR	MATERIAL: PAINTING COLOR: OFF WHITE		CEILING - ALL AREA WALL - BOH
RC-23	CARPET (DARK BEIGE) SILK LINE 216	BESANA MOQUETTE VIA DON GIACINTO DELL' ACQUA 24, 23890 BARZAGO ITALY FILIPPO PROSERPIO T: +39 031860113 E: filippo.proserpio@besanamonquette.com	MATERIAL: 100% POLYAMIDE 6.6 FINISH: PLAIN SILK EFFECT COLOR: DARK BEIGE		FLOOR - WOMAN AREA

© The copyright of this schedule / drawing remains with the Architect. No part of this schedule / drawing may be reproduced in any form or by any means without the written permission from ATELIER PACIFIC LTD.

版權所有 不得翻印

NOTES

1. Figured dimensions are to be taken in preference to scaled. All dimensions should be checked by the contractors, and any discrepancies should be referred to the project manager before the work commences on site. Do not scale drawing.

2. All 'l.b.c.' dimension to be confirmed by the contractor as correct to the Project Manager. All 'EX' dimension to match existing.

3. All works to be prepared as shop drawings by the contractor for approval by the project manager before the works commence on site.

4. All works by contractor unless otherwise noted.

LEGEND

SECTION 96(2) APPLICATION

2 SEP 15

SECTION 96(2) APPLICATION

17 AUG 15

Coordinating Architect	Atelier Pacific Ltd.	tel: +852 2869 8265
		fax: +852 2869 8251
Planning Consultant	JBA	tel: +612 9956 6962
		fax: -
Heritage Consultant	CCG	tel: +612 9319 3077
		fax: +612 9319 3577
Fire Protection	Arup	tel: +612 9320 9320
		fax: +612 9320 9321
Certifier	McKenzie	tel: +612 8298 6800
		fax: +612 8298 6899
E & M Consultant	LINK Consulting (Asia) Limited	tel: +852 3690 2776
		fax: +852 3690 2770
Landlord	DFS Group	tel: +852 2732 5211
		fax: +852 2891 9927

FENDI

ROMA

Fendi Store

DFS T Galleria, Sydney







Material Schedule

(2 of 4)

Scale:	NTS	Date:	17 AUG 15
Drawn by:	KL	Checked by:	MS
CAD file:	1176-052	Save date:	2 SEP 15
Revision no.:	A	Revision date:	2 SEP 15
Drawing no.:	1176-052		

Atelier Pacific

 3501 Two Chinachem Exchange Square, 338 King's Road,
North Point, Hong Kong.
telephone: +852 28698265 facsimile: +852 28698251

CODE	DESCRIPTION	MANUFACTURER/SUPPLIER	SPECIFICATION	PHOTOS	LOCATION
RC-24	CARPET (BEIGE) SILK LINE 218	BESANA MOQUETTE VIA DON GIACINTO DELL' ACQUA 24, 23890 BARZAGO ITALY FILIPPO PROSERPIO T: +39 031860113 E: filippo.proserpio@besanamonquette.com	MATERIAL: 100% POLYAMIDE 6.6 FINISH: PLAIN SILK EFFECT COLOR: BEIGE		FLOOR - ENTRANCE AREA / WOMAN + CASH DESK AREA
RC-40	CARPET (RED) ROYAL 33	BESANA MOQUETTE VIA DON GIACINTO DELL' ACQUA 24, 23890 BARZAGO ITALY FILIPPO PROSERPIO T: +39 031860113 E: filippo.proserpio@besanamonquette.com	MATERIAL: 100% POLYAMIDE 6.6 FINISH: PLAIN SILK EFFECT COLOR: RED		FLOOR - MAN AREA
ST9	PURE ACRYLIC STONE (LIGHT BEIGE) BETACRYL 0-130 TRADITIONAL BONE	BTS S.R.L - VIA REPUBBLICA. 61-22075 LURATE CACCVIO (CO), ITALY ANTONIO GRAZIANI T: +39 3356385050 E: grazianian@libero.it MASSIMILIANO BAROZZI T: +39 3358384565 E: m.barozzi@bts-surfaces.com	MATERIAL: PURE ACRYLIC STONE FINISH: OPAQUE COLOR: LIGHT BEIGE		FURNITURE (CASH DESK) - ENTRANCE AREA
W6	PARQUET PLANK IN HERRINGBONE PATTERN (OAK FIBRAMIX) - CORONA 70	MARGARITELLI SPA FRAZ. MIRALDUOLO 06089 TORGIANO (PG), ITALY FERNANDA CAPEZZALI T: +39 0759886858 E: fernanda.capezzali@margaritelli.com	MATERIAL: OAK (FRENCH) FINISH: OLEONATURE COLOR: DARK BROWN		FLOOR - ALL FOH / PART BOH
WP1	WALLPAPER (SAND/GOLD) INNOVATION ECO-ALCHEMY #ECO-16 HARVEST	INNOVATIONS IN WALLCOVERINGS - 150 VARICK ST, NEW YORK, NY, UNITE STATES MICHAEL FREEDMAN T: +2128076300 E: mfreedman@innovationsusa.com	MATERIAL: WALLPAPER COLOR: SAND/GOLD		WALL UNIT BACK PANEL - MAN AREA
WP5C	TEXTURED WALLPAPER (LIGHT BEIGE)	EFFEITALIA LECCO - VIA GHISLAZINONI 10 ANTONIETTA DAMBRA T: +39 0341281990 E: antonietta@effeitalia.com info@effeitalia.com	MATERIAL: WALLPAPER FINISH: HORIZONTAL LINE PATTERN COLOR: LIGHT BEIGE		WALL - ENTRANCE AREA / WOMAN AREA
WP7C	TEXTURED WALLPAPER (GREY)	EFFEITALIA LECCO - VIA GHISLAZINONI 10 ANTONIETTA DAMBRA T: +39 0341281990 E: antonietta@effeitalia.com info@effeitalia.com	MATERIAL: WALLPAPER COLOR: GREY		WALL - MAN AREA
WP20	TEXTURED WALLPAPER (OFF WHITE) ECLAT RM 631 02	ELITIS - VIA SAVONA, 97, 20144 MILANO I CORNELIA BINFA T: +39 0341281990 E: cdietl@alice.it	MATERIAL: CORK ON PAPER FINISH: ROUGH COLOR: TEXTURED OFF WHITE		WALL UNIT BACK PANEL - ENTRANCE AREA / WOMAN AREA
WP21	TEXTURED WALLPAPER (WHITE + LIGHT BLUE) ROBINSON RM 902 01	ELITIS - VIA SAVONA, 97, 20144 MILANO I CORNELIA BINFA T: +39 0341281990 E: cdietl@alice.it	MATERIAL: ABACA FIBER WEAVE FINISH: HORIZONTAL LINE PATTERN COLOR: WHITE + LIGHT BLUE		WALL UNIT BACK PANEL - ENTRANCE AREA

© The copyright of this schedule / drawing remains with the Architect. No part of this schedule / drawing may be reproduced in any form or by any means without the written permission from ATELIER PACIFIC LTD.

版 權 所 有 不 得 翻 印

NOTES

1. Figured dimensions are to be taken in preference to scaled. All dimensions should be checked by the contractors, and any discrepancies should be referred to the project manager before the work commences on site. Do not scale drawing.

2. All 'l.b.c.' dimension to be confirmed by the contractor as correct to the Project Manager. All 'EX' dimension to match existing.

3. All works to be prepared as shop drawings by the contractor for approval by the project manager before the works commence on site.

4. All works by contractor unless otherwise noted.

LEGEND

△

SECTION 96(2) APPLICATION

2 SEP 15

△

SECTION 96(2) APPLICATION

17 AUG 15

FENDI

ROMA

Fendi Store

DFS T Galleria, Sydney

Material Schedule








(3 of 4)

Atelier Pacific

3501 Two Chinachem Exchange Square, 338 King's Road,
North Point, Hong Kong.

telephone: +852 28698265 facsimile: +852 28698251

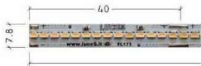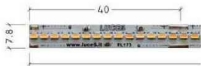[illegible]

CODE	DESCRIPTION	MANUFACTURER/SUPPLIER	SPECIFICATION	PHOTOS	LOCATION
DL01A	RECESSED LED DOWNLIGHT PRODUCT: YORI LUCE LL1 - 0.DD921.HQ12 FINISH: FENDI WHITE COLOUR TEMP: 3000K DIM: W198 X D136 X H200	REGGIANI - VIALE MONZA 16, 20854 SOVICO (MB) ITALY VIRGINIA ESPOSITO T: +39 03920711 E: virginia.e@reggiani.net	MATERIAL: - COLOR: FENDI WHITE		CEILING LIGHT - ALL FOH & PART BOH
CL01	3 CIRCUIT ADJUSTABLE TRACK LED LIGHT PRODUCT: YORI LUCE LL1 - M.A4217.HQ31 FINISH: EMBOSSED MATT BLK COLOUR TEMP: 3000K DIM: W190 X D60 X H197	REGGIANI - VIALE MONZA 16, 20854 SOVICO (MB) ITALY VIRGINIA ESPOSITO T: +39 03920711 E: virginia.e@reggiani.net	MATERIAL: - COLOR: EMBOSSED MATT BLACK		CEILING - ALL FOH/ FAÇADE SHOW WINDOW
ST01A	LED STRIP LIGHT (VERTICAL) PRODUCT: LUCE5 RAOUL + EDISON L5RL_M127_2_R0 FINISH: ALUMINUM COLOUR TEMP: 2700K	LUCE5 - VIA F.LLI ALINARI, 9/11 52025 MONTEVARCHI (AR), ITALY T: +39 0559850138 E: info@luce5.it	MATERIAL: ALUMINIUM COLOR: -		WALL UNITS - ALL FOH
ST01B	LED STRIP LIGHT PRODUCT: RYU + TUTTALUCE 3014 L5RE_M130_2_RO FINISH: ALUMINUM COLOUR TEMP:3000K	LUCE5 - VIA F.LLI ALINARI, 9/11 52025 MONTEVARCHI (AR), ITALY T: +39 0559850138 E: info@luce5.it	MATERIAL: ALUMINIUM COLOR: -		WALL UNITS - ALL FOH
STE02	CONTINUOUS FLEXIBLE LED LINE PRODUCT: BLUELITE - SPIDER 3 FINISH: WHITE COLOUR TEMP:3000K	IMS - HONG KONG www.bluelite.com.hk	MATERIAL: - COLOR: WHITE		FAÇADE "FENDI" LOGOS
ST03B	LED LINEAR WALL GRAZING PRODUCT: BLUELITE - BLACK DIAMOND MINI FINISH: BLACK COLOUR TEMP:2700K	IMS - HONG KONG www.bluelite.com.hk	MATERIAL: - COLOR: BLACK		FAÇADE SHOW WINDOW / CEILING - ALL FOH
PR06	ADJUSTABLE LED LIGHT PRODUCT: BLUELITE - NEO CUBE FINISH: SILVER COLOUR TEMP:3000K	IMS - HONG KONG www.bluelite.com.hk	MATERIAL: - COLOR: SILVER		WALL UNITS (FASHION JEWELS)

© The copyright of this schedule / drawing remains with the Architect. No part of this schedule / drawing may be reproduced in any form or by any means without the written permission from ATELIER PACIFIC LTD.

版權所有 不得翻印

NOTES

1. Figured dimensions are to be taken in preference to scaled. All dimensions should be checked by the contractors, and any discrepancies should be referred to the project manager before the work commences on site. Do not scale drawing.

2. All 'l.b.c.' dimension to be confirmed by the contractor as correct to the Project Manager. All 'EX' dimension to match existing.

3. All works to be prepared as shop drawings by the contractor for approval by the project manager before the works commence on site.

4. All works by contractor unless otherwise noted.

LEGEND

SECTION 96(2) APPLICATION

2 SEP 15

SECTION 96(2) APPLICATION

17 AUG 15

Coordinating Architect	Atelier Pacific Ltd.	tel: +852 2869 8265
		fax: +852 2869 8251
Planning Consultant	JBA	tel: +612 9956 6962
		fax: -
Heritage Consultant	CCG	tel: +612 9319 3077
		fax: +612 9319 3577
Fire Protection	Arup	tel: +612 9320 9320
		fax: +612 9320 9321
Certifier	McKenzie	tel: +612 8298 6800
		fax: +612 8298 6899
E & M Consultant	LINK Consulting (Asia) Limited	tel: +852 3690 2776
		fax: +852 3690 2770
Landlord	DFS Group	tel: +852 2732 5211
		fax: +852 2891 9927

FENDI

ROMA

Fendi Store

DFS T Galleria, Sydney


Lighting Fixture Schedule

Scale:	NTS	Date:	17 AUG 15
Drawn by:	KL	Checked by:	MS
CAD file:	1176-081	Save date:	2 SEP 15
Revision no.:	A	Revision date:	2 SEP 15
Drawing no.:	1176-081		

Atelier Pacific

3501 Two Chinachem Exchange Square, 338 King's Road, North Point, Hong Kong.

telephone: +852 28698265 facsimile: +852 28698251

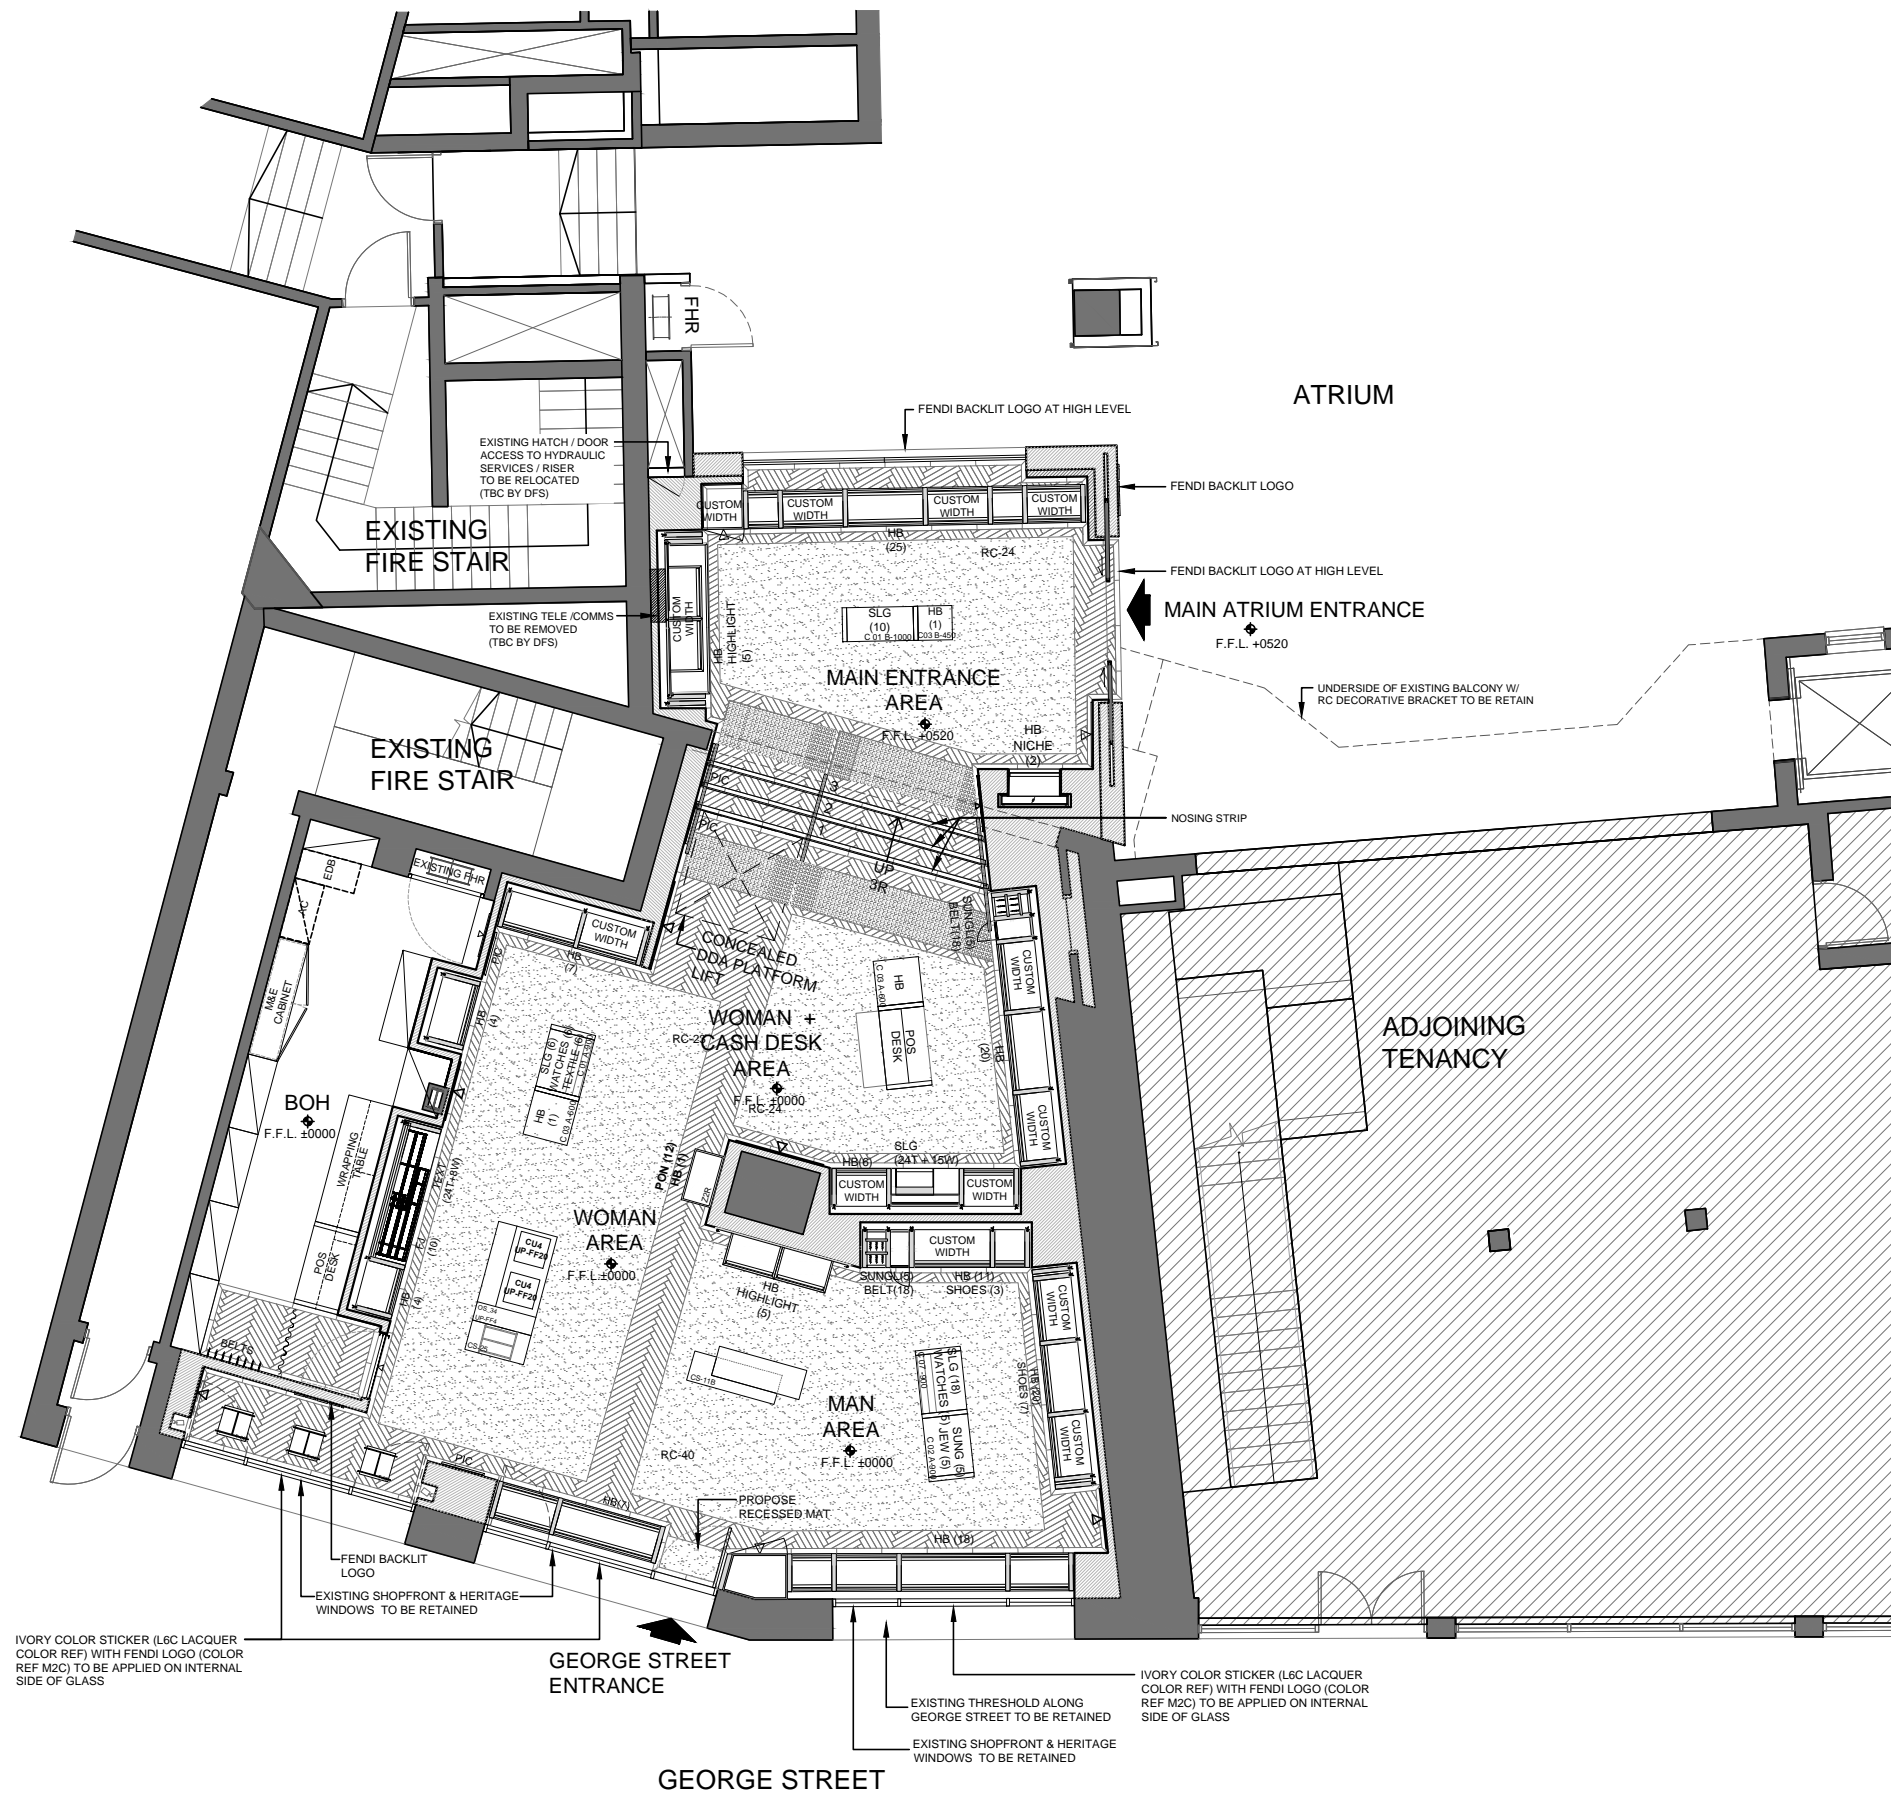

© The copyright of this schedule / drawing remains with the Architect. No part of this schedule / drawing may be reproduced in any form or by any means without the written permission from ATELIER PACIFIC LTD.

版權所有 不得翻印

- ### NOTES
1. Figured dimensions are to be taken in preference to scaled. All dimensions should be checked by the contractors, and any discrepancies should be referred to the project manager before the work commences on site. Do not scale drawing.
 2. All 'l.b.c.' dimension to be confirmed by the contractor as correct to the Project Manager. All 'EX' dimension to match existing.
 3. All works to be prepared as shop drawings by the contractor for approval by the project manager before the works commence on site.
 4. All works by contractor unless otherwise noted.

- ### LEGEND
- LEASE LINE
 - EXISTING COLUMN / WALL
 - SELF-SUPPORTING METAL STUD
A.F.F.L. +2900mm HEIGHT PARTITION WALL

- SECTION 96(2) APPLICATION 15 SEP 15
- SECTION 96(2) APPLICATION 2 SEP 15
- SECTION 96(2) APPLICATION 17 AUG 15

Coordinating Architect	Atelier Pacific Ltd.	tel: +852 2869 8265 fax: +852 2869 8251
Planning Consultant	JBA	tel: +612 9956 6962 fax: -
Heritage Consultant	CCG	tel: +612 9319 3077 fax: +612 9319 3577
Fire Protection	Arup	tel: +612 9320 9320 fax: +612 9320 9321
Certifier	McKenzie	tel: +612 8298 6800 fax: +612 8298 6899
E & M Consultant	LINK Consulting (Asia) Limited	tel: +852 3690 2776 fax: +852 3690 2770
Landlord	DFS Group	tel: +852 2732 5211 fax: +852 2891 9927


FENDI
ROMA

Fendi Store
DFS T Galleria, Sydney

General Layout Plan

Scale:	1 : 100 (A3)	Date:	17 AUG 15
Drawn by:	KL	Checked by:	MS
CAD file:	1176-101	Save date:	15 SEP 15
Revision no.:	C	Revision date:	15 SEP 15
Drawing no.:	1176-101		

Atelier Pacific
3501 Two Chinachem Exchange Square, 338 King's Road,
North Point, Hong Kong.
telephone: +852 28698265 facsimile: +852 28698251

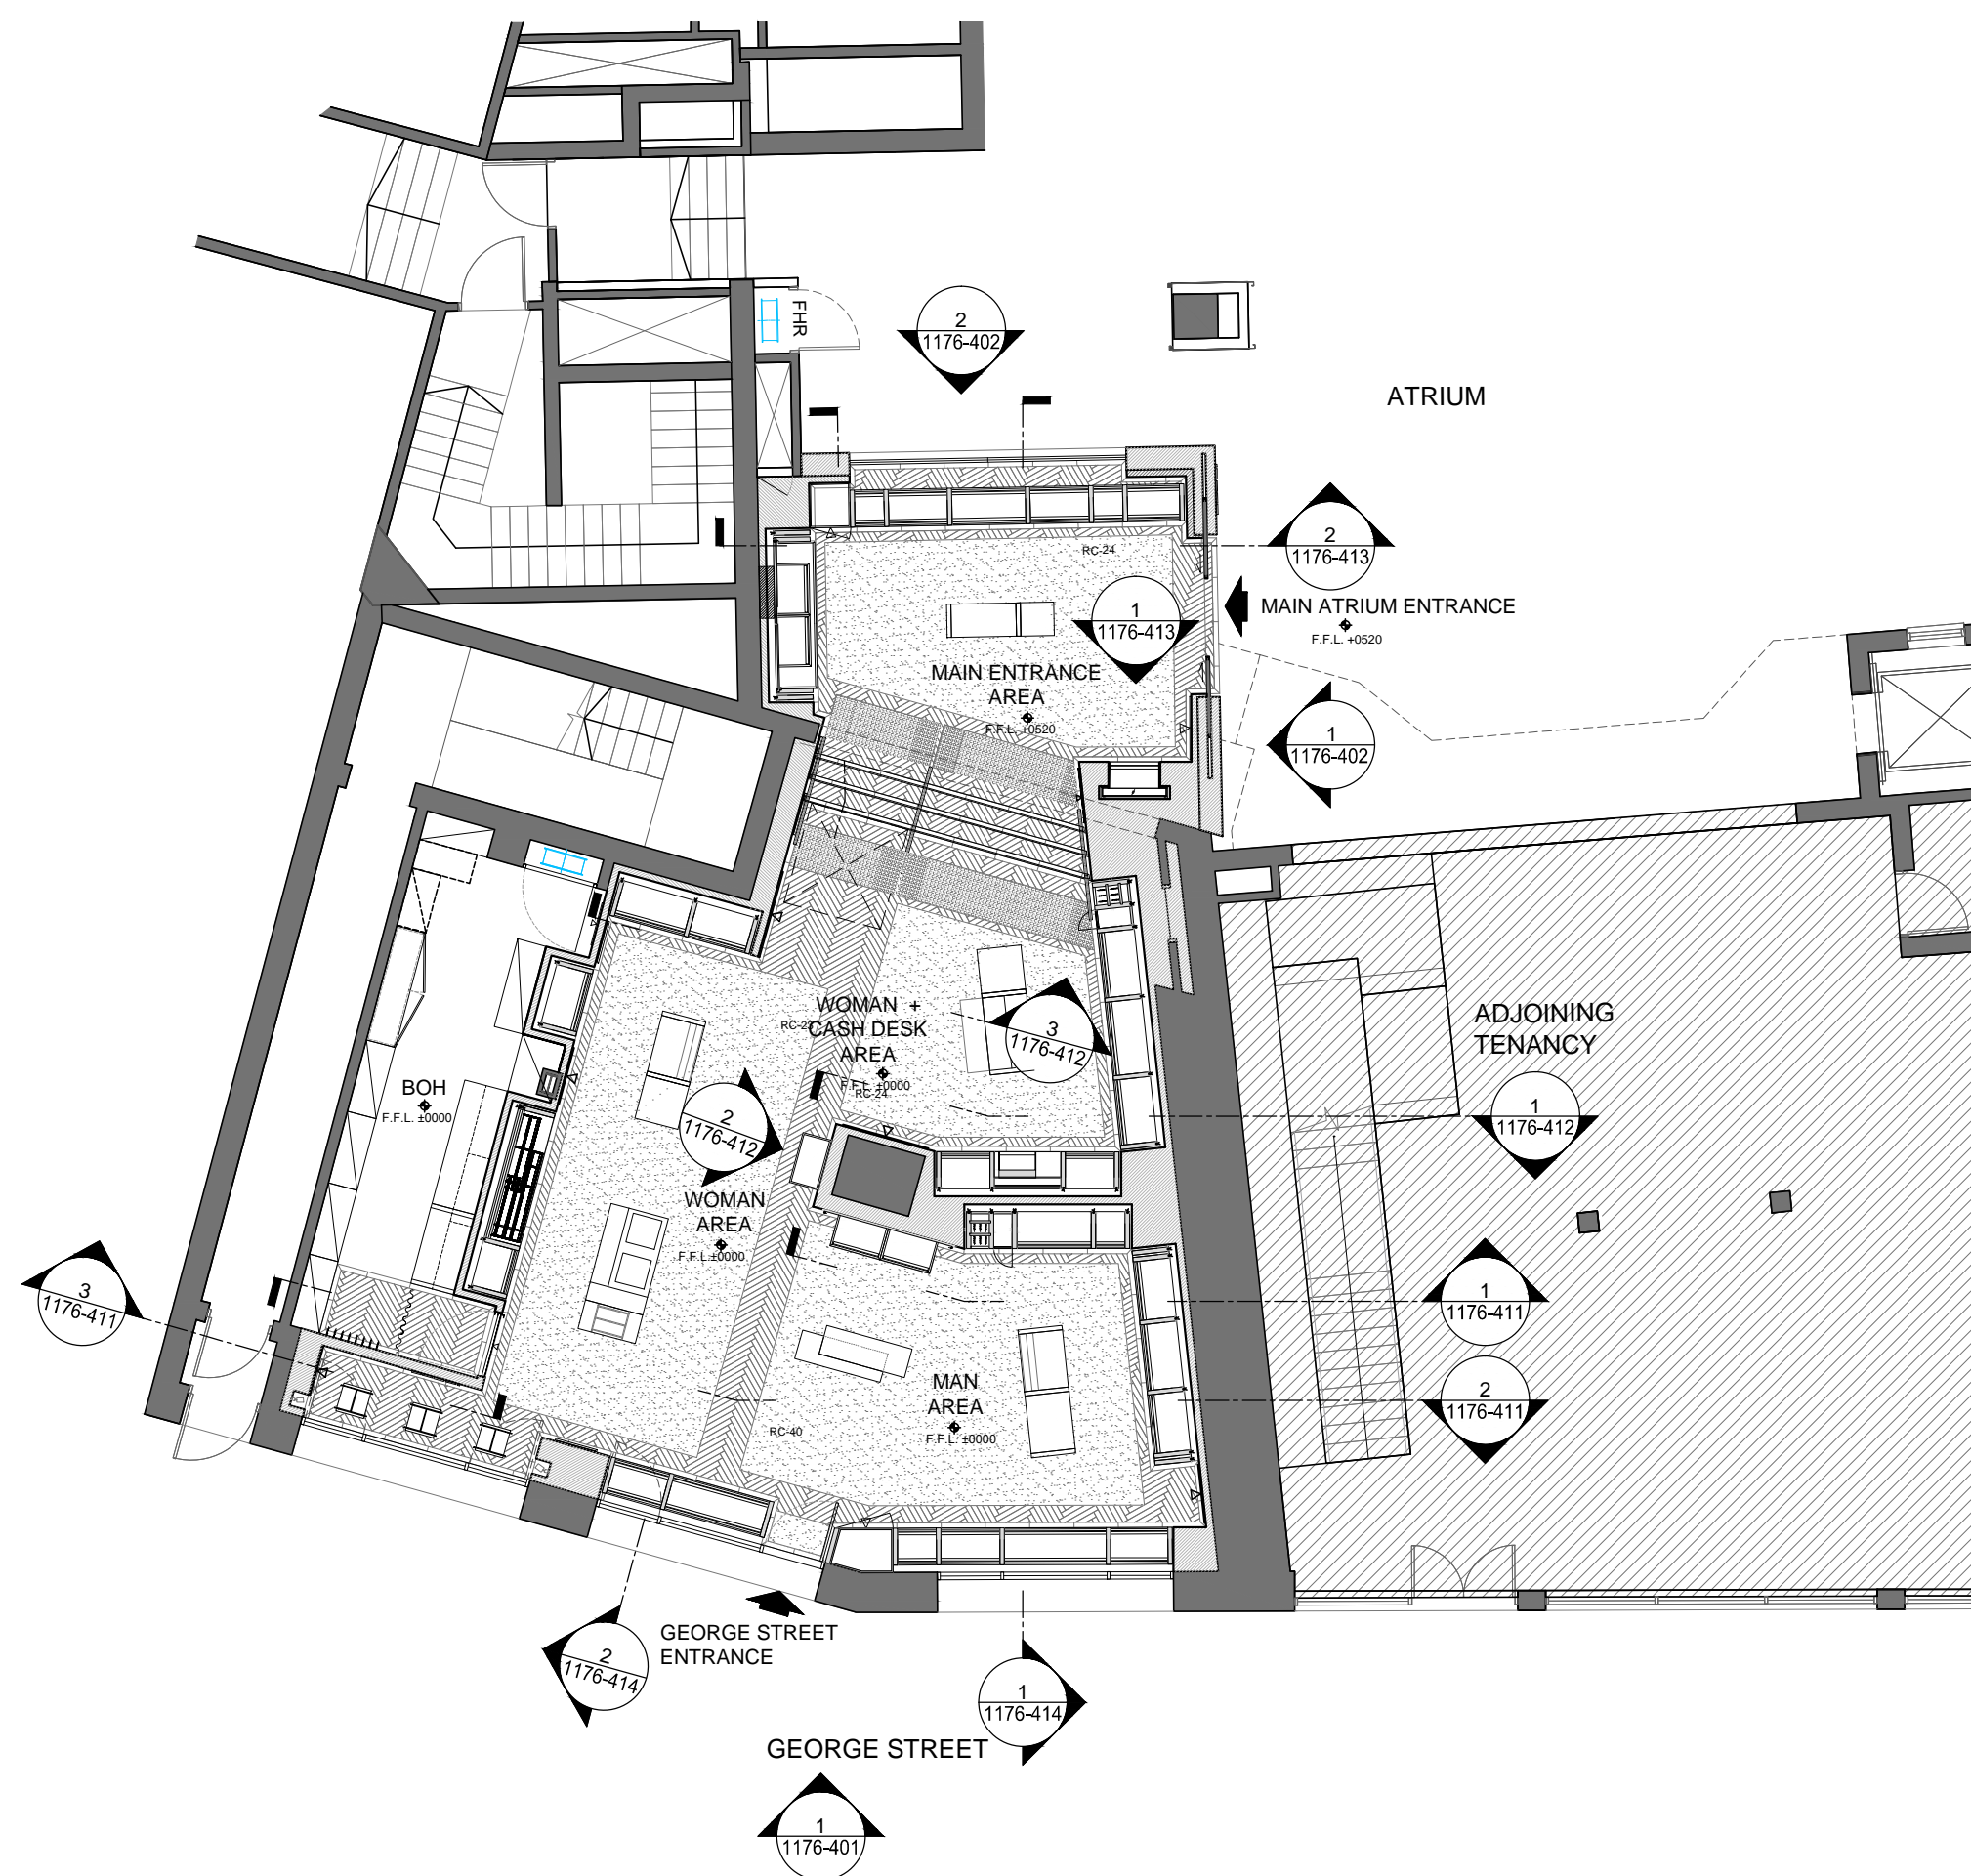

© The copyright of this schedule / drawing remains with the Architect. No part of this schedule / drawing may be reproduced in any form or by any means without the written permission from ATELIER PACIFIC LTD.
版權所有 不得翻印

- NOTES
1. Figured dimensions are to be taken in preference to scaled. All dimensions should be checked by the contractors, and any discrepancies should be referred to the project manager before the work commences on site. Do not scale drawing.
 2. All 'l.b.c.' dimension to be confirmed by the contractor as correct to the Project Manager. All 'EX' dimension to match existing.
 3. All works to be prepared as shop drawings by the contractor for approval by the project manager before the works commence on site.
 4. All works by contractor unless otherwise noted.

- LEGEND
- LEASE LINE
 - EXISTING COLUMN / WALL
 - SELF-SUPPORTING METAL STUD
A.F.F.L. +2900mm HEIGHT PARTITION WALL

SECTION 96(2) APPLICATION 2 SEP 15
SECTION 96(2) APPLICATION 17 AUG 15

Coordinating Architect	Atelier Pacific Ltd.	tel: +852 2869 8265 fax: +852 2869 8251
Planning Consultant	JBA	tel: +612 9956 6962 fax: -
Heritage Consultant	CCG	tel: +612 9319 3077 fax: +612 9319 3577
Fire Protection	Arup	tel: +612 9320 9320 fax: +612 9320 9321
Certifier	McKenzie	tel: +612 8298 6800 fax: +612 8298 6899
E & M Consultant	LINK Consulting (Asia) Limited	tel: +852 3690 2776 fax: +852 3690 2770
Landlord	DFS Group	tel: +852 2732 5211 fax: +852 2891 9927

FENDI
ROMA


Fendi Store
DFS T Galleria, Sydney

Elevation Key Plan

Scale:	1 : 100 (A3)	Date:	17 AUG 15
Drawn by:	KL	Checked by:	MS
CAD file:	1176-102	Save date:	15 SEP 15
Revision no.:	A	Revision date:	2 SEP 15
Drawing no.:	1176-102		

Atelier Pacific
3501 Two Chinachem Exchange Square, 338 King's Road,
North Point, Hong Kong.
telephone: +852 28698265 facsimile: +852 28698251

1 ELEVATION KEY PLAN
1176-102 1 : 100

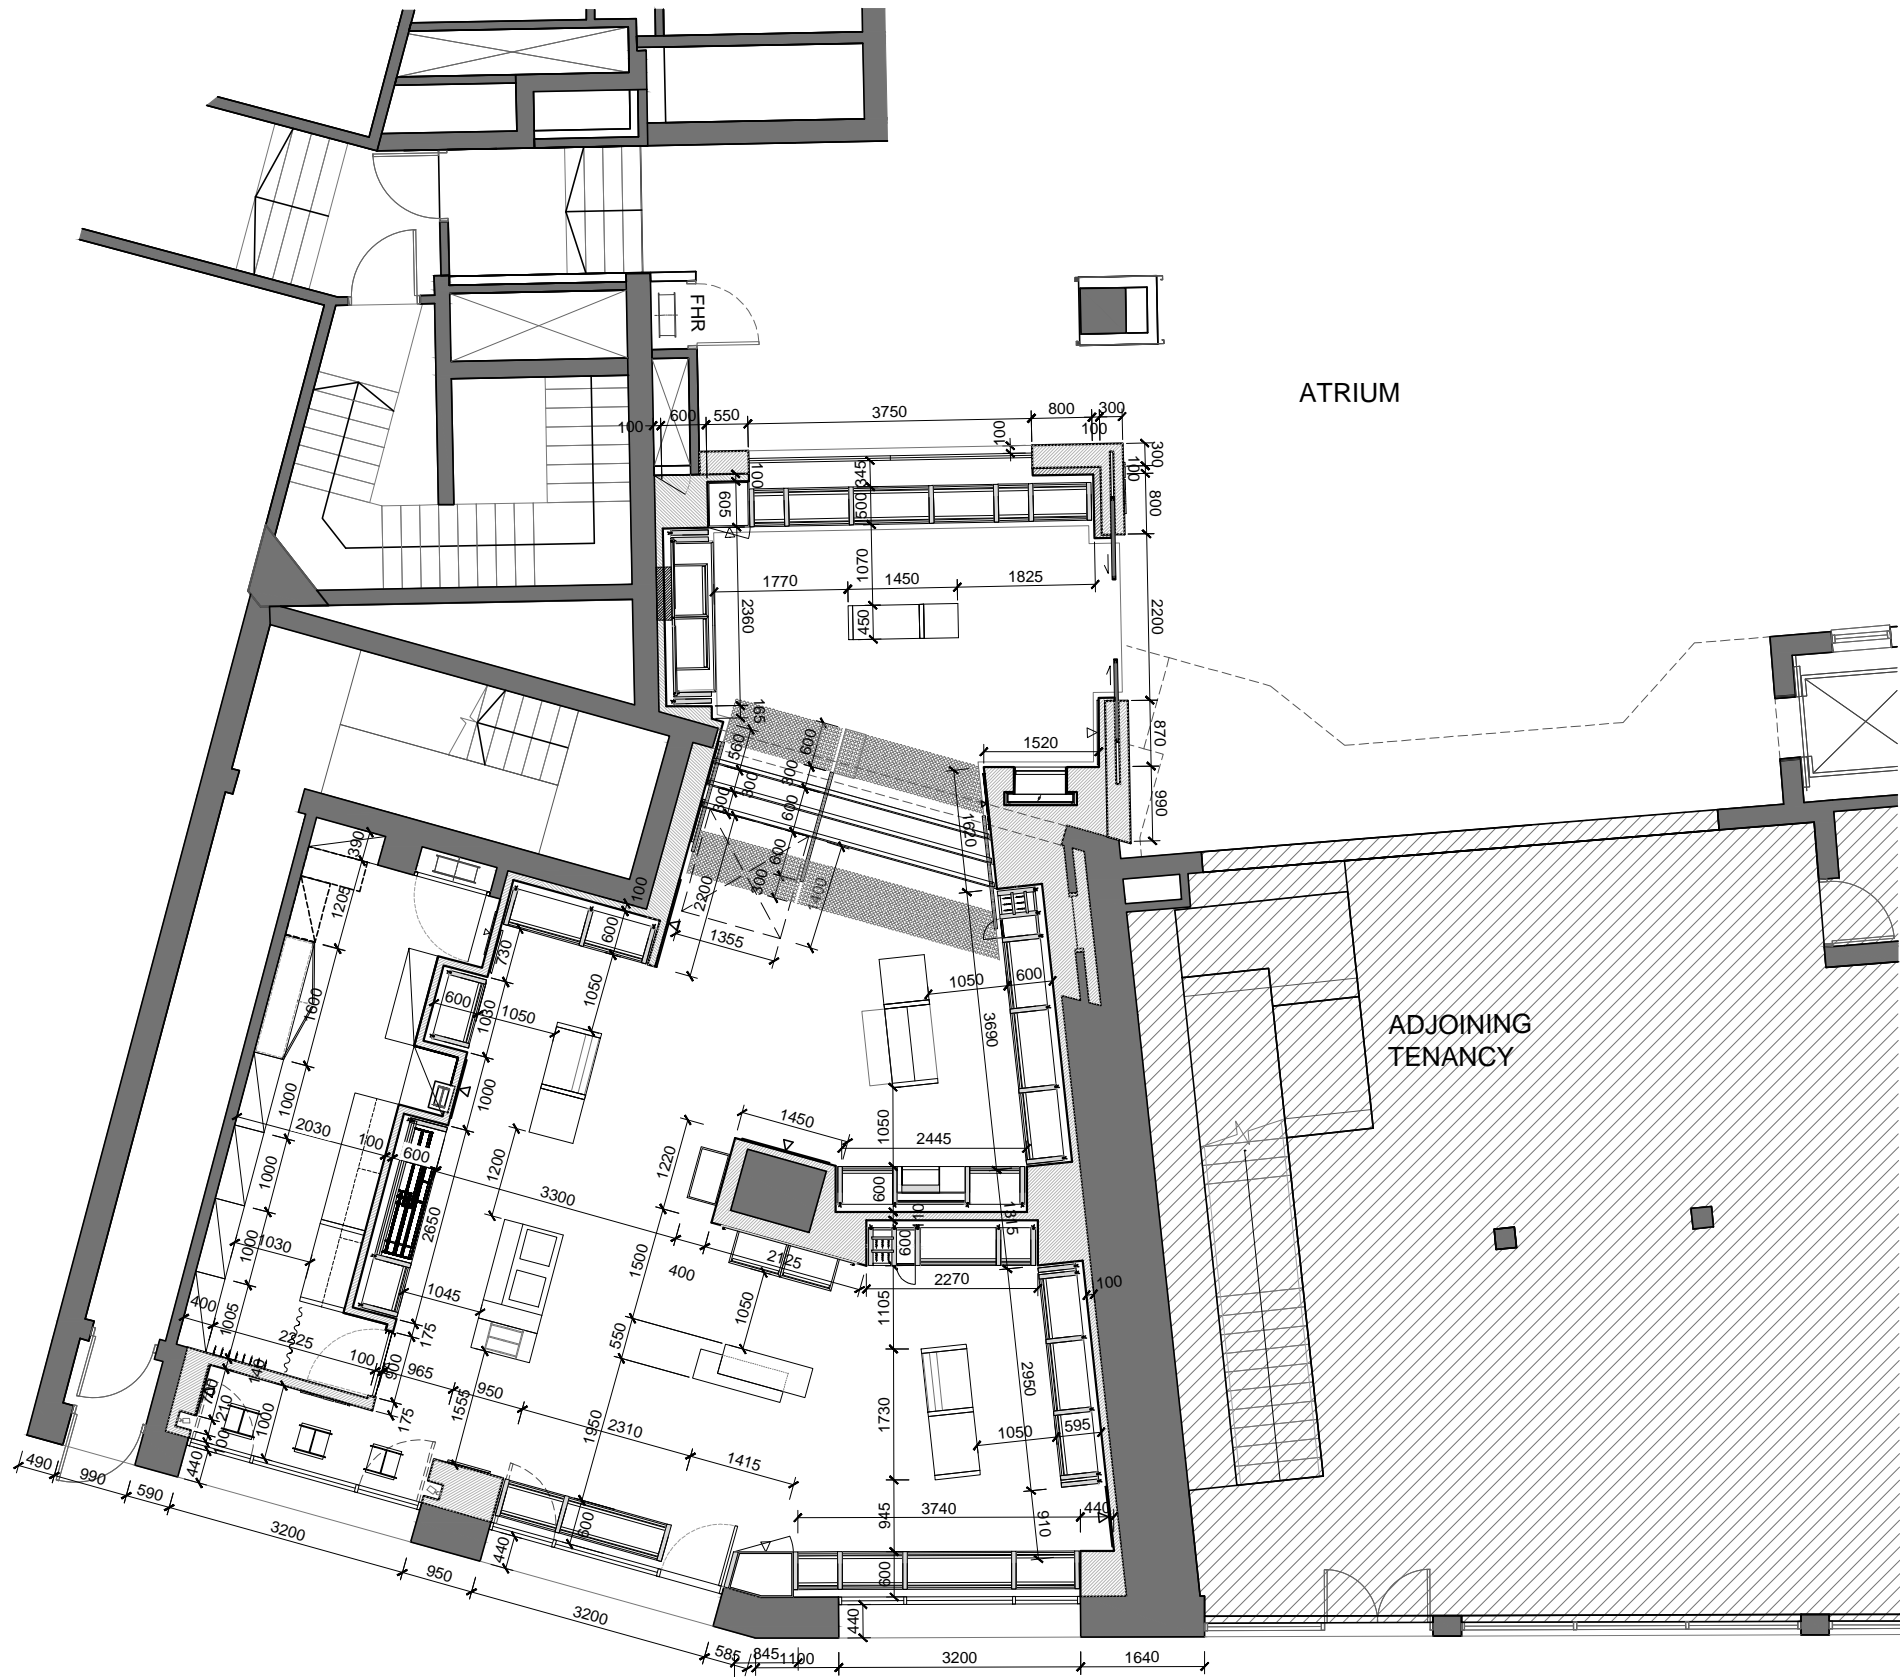

© The copyright of this schedule / drawing remains with the Architect. No part of this schedule / drawing may be reproduced in any form or by any means without the written permission from ATELIER PACIFIC LTD.

版權所有 不得翻印

- NOTES
1. Figured dimensions are to be taken in preference to scaled. All dimensions should be checked by the contractors, and any discrepancies should be referred to the project manager before the work commences on site. Do not scale drawing.
 2. All 'l.b.c.' dimension to be confirmed by the contractor as correct to the Project Manager. All 'EX' dimension to match existing.
 3. All works to be prepared as shop drawings by the contractor for approval by the project manager before the works commence on site.
 4. All works by contractor unless otherwise noted.

- LEGEND
- LEASE LINE
 - EXISTING COLUMN / WALL
 - SELF-SUPPORTING METAL STUD
A.F.F.L. +2900mm HEIGHT PARTITION WALL

- SECTION 96(2) APPLICATION 2 SEP 15
- SECTION 96(2) APPLICATION 17 AUG 15

Coordinating Architect	Atelier Pacific Ltd.	tel: +852 2869 8265 fax: +852 2869 8251
Planning Consultant	JBA	tel: +612 9956 6962 fax: -
Heritage Consultant	CCG	tel: +612 9319 3077 fax: +612 9319 3577
Fire Protection	Arup	tel: +612 9320 9320 fax: +612 9320 9321
Certifier	McKenzie	tel: +612 8298 6800 fax: +612 8298 6899
E & M Consultant	LINK Consulting (Asia) Limited	tel: +852 3690 2776 fax: +852 3690 2770
Landlord	DFS Group	tel: +852 2732 5211 fax: +852 2891 9927


FENDI
ROMA

Fendi Store
DFS T Galleria, Sydney

Setting Out Plan

Scale:	1 : 100 (A3)	Date:	17 AUG 15
Drawn by:	KL	Checked by:	MS
CAD file:	1176-111	Save date:	15 SEP 15
Revision no.:	A	Revision date:	2 SEP 15
Drawing no.:	1176-111		

Atelier Pacific
3501 Two Chinachem Exchange Square, 338 King's Road,
North Point, Hong Kong.
telephone: +852 28698265 facsimile: +852 28698251

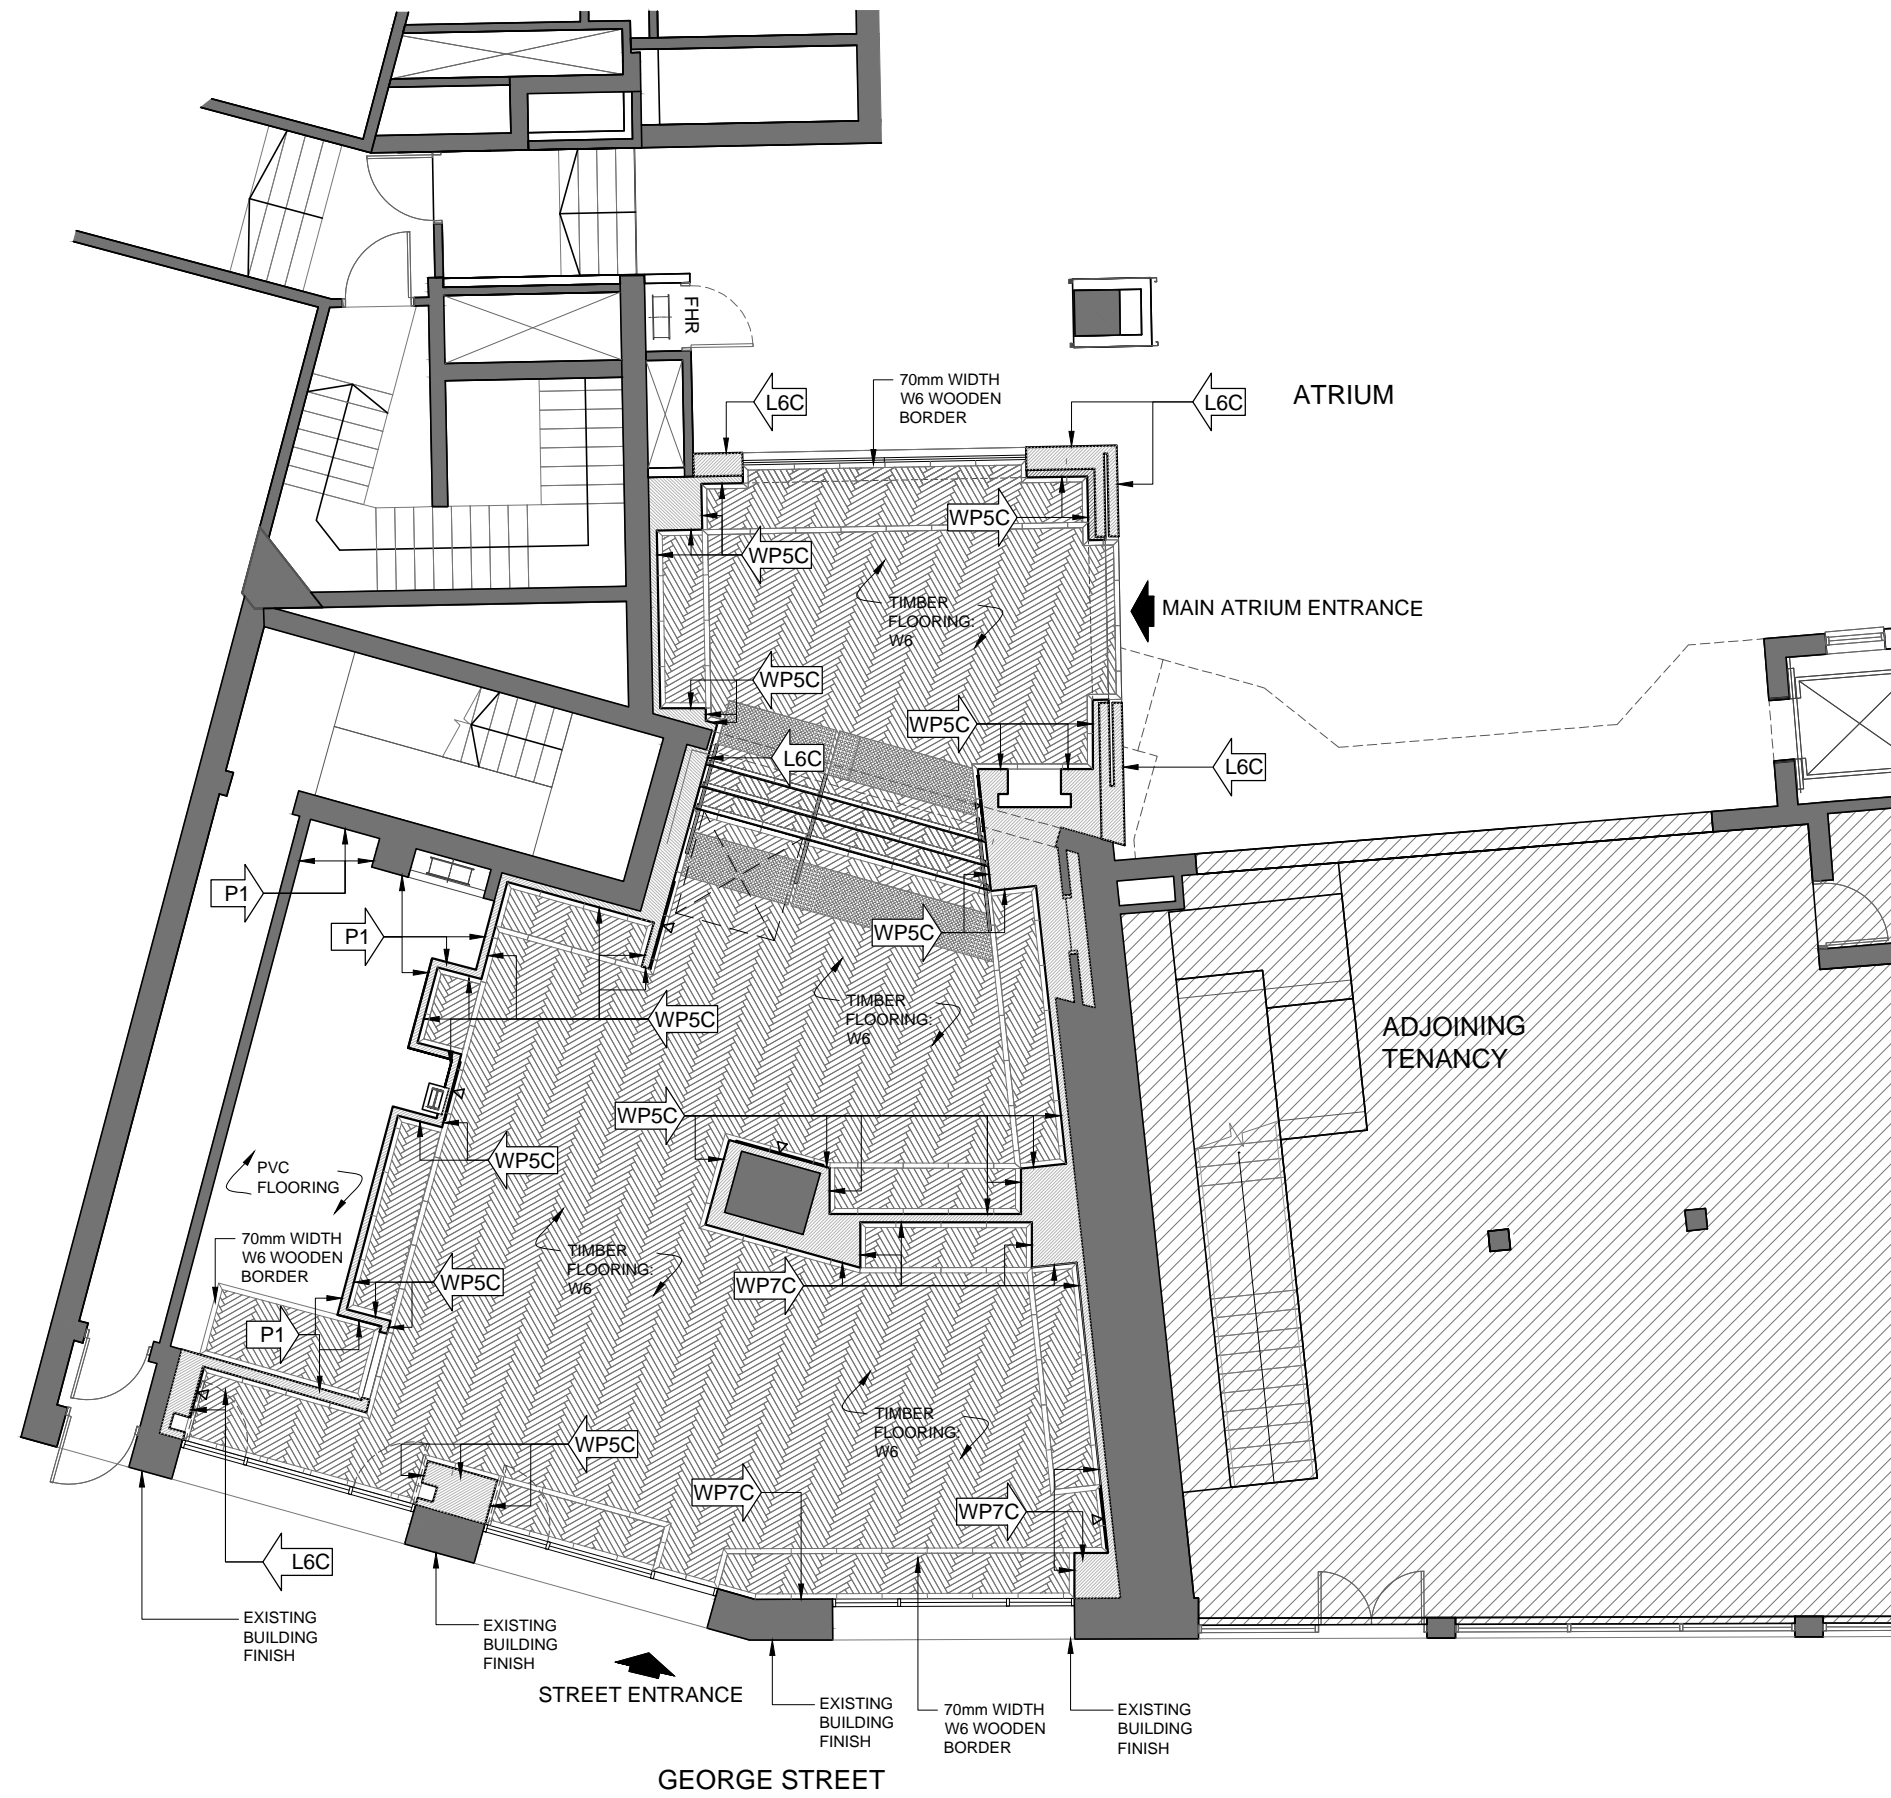

© The copyright of this schedule / drawing remains with the Architect. No part of this schedule / drawing may be reproduced in any form or by any means without the written permission from ATELIER PACIFIC LTD.
版權所有 不得翻印

- NOTES**
1. Figured dimensions are to be taken in preference to scaled. All dimensions should be checked by the contractors, and any discrepancies should be referred to the project manager before the work commences on site. Do not scale drawing.
 2. All 'l.b.c.' dimension to be confirmed by the contractor as correct to the Project Manager. All 'EX' dimension to match existing.
 3. All works to be prepared as shop drawings by the contractor for approval by the project manager before the works commence on site.
 4. All works by contractor unless otherwise noted.

- LEGEND**
- LEASE LINE
 - EXISTING COLUMN / WALL
 - SELF-SUPPORTING METAL STUD
A.F.F.L. +2900mm HEIGHT PARTITION WALL

SECTION 96(2) APPLICATION 2 SEP 15
SECTION 96(2) APPLICATION 17 AUG 15

Coordinating Architect	Atelier Pacific Ltd.	tel: +852 2869 8265 fax: +852 2869 8251
Planning Consultant	JBA	tel: +612 9956 6962 fax: -
Heritage Consultant	CCG	tel: +612 9319 3077 fax: +612 9319 3577
Fire Protection	Arup	tel: +612 9320 9320 fax: +612 9320 9321
Certifier	McKenzie	tel: +612 8298 6800 fax: +612 8298 6899
E & M Consultant	LINK Consulting (Asia) Limited	tel: +852 3690 2776 fax: +852 3690 2770
Landlord	DFS Group	tel: +852 2732 5211 fax: +852 2891 9927

FENDI
ROMA

Fendi Store
DFS T Galleria, Sydney

Wall & Floor Finishes Plan

Scale:	1 : 100 (A3)	Date:	17 AUG 15
Drawn by:	KL	Checked by:	MS
CAD file:	1176-121	Save date:	15 SEP 15
Revision no.:	A	Revision date:	2 SEP 15
Drawing no.:	1176-121		

Atelier Pacific
3501 Two Chinachem Exchange Square, 338 King's Road,
North Point, Hong Kong.
telephone: +852 28698265 facsimile: +852 28698251



© The copyright of this schedule / drawing remains with the Architect. No part of this schedule / drawing may be reproduced in any form or by any means without the written permission from ATELIER PACIFIC LTD.
版權所有 不得翻印

- NOTES
1. Figured dimensions are to be taken in preference to scaled. All dimensions should be checked by the contractors, and any discrepancies should be referred to the project manager before the work commences on site. Do not scale drawing.
 2. All 'l.b.c.' dimension to be confirmed by the contractor as correct to the Project Manager. All 'EX' dimension to match existing.
 3. All works to be prepared as shop drawings by the contractor for approval by the project manager before the works commence on site.
 4. All works by contractor unless otherwise noted.

- LEGEND
- LEASE LINE
 - EXISTING COLUMN / WALL
 - SELF-SUPPORTING METAL STUD
A.F.F.L. +2900mm HEIGHT PARTITION WALL
 - LIGHTING COVE
 - CL01
 - DL01A
 - BOH DOWNLIGHT
 - ST03B
 - AC SLOT
 - ALL LIGHTING DETAIL
REFER TO DRAWING: 1176-081
 - FAST RESPONSE RECESSED
TYPE SPRINKLER HEAD
 - OPTICAL TYPE SMOKE DETECTOR
 - CEILING MOUNT SOUNDERS
 - ACCESS PANEL
 - EXIT SIGN
 - RECESSED MOUNTED 1.4W LED
EMERGENCY LIGHTING COMPLETE WITH
CONTROL GEAR & 2 HOURS BATTERY KIT
 - 24 HOURS DUTY LIGHT
 - PEOPLE COUNTING CAMERA
 - CCTV CAMERA
 - 360° INFRARED MOTION SENSOR

SECTION 96(2) APPLICATION 2 SEP 15
SECTION 96(2) APPLICATION 17 AUG 15

Coordinating Architect	Atelier Pacific Ltd.	tel: +852 2869 8265 fax: +852 2869 8251
Planning Consultant	JBA	tel: +612 9956 6962 fax: -
Heritage Consultant	CCG	tel: +612 9319 3077 fax: +612 9319 3577
Fire Protection	Arup	tel: +612 9320 9320 fax: +612 9320 9321
Certifier	McKenzie	tel: +612 8298 6800 fax: +612 8298 6899
E & M Consultant	LINK Consulting (Asia) Limited	tel: +852 3690 2776 fax: +852 3690 2770
Landlord	DFS Group	tel: +852 2732 5211 fax: +852 2891 9927

FENDI
ROMA

Fendi Store
DFS T Galleria, Sydney

Reflected Ceiling Plan

Scale:	1 : 100 (A3)	Date:	17 AUG 15
Drawn by:	KL	Checked by:	MS
CAD file:	1176-201	Save date:	15 SEP 15
Revision no.:	A	Revision date:	2 SEP 15
Drawing no.:	1176-201		

Atelier Pacific
3501 Two Chinachem Exchange Square, 338 King's Road,
North Point, Hong Kong.
telephone: +852 28698265 facsimile: +852 28698251

© The copyright of this schedule / drawing remains with the Architect. No part of this schedule / drawing may be reproduced in any form or by any means without the written permission from ATELIER PACIFIC LTD.

版權所有 不得翻印

- NOTES
1. Figured dimensions are to be taken in preference to scaled. All dimensions should be checked by the contractors, and any discrepancies should be referred to the project manager before the work commences on site. Do not scale drawing.
 2. All 'l.b.c.' dimension to be confirmed by the contractor as correct to the Project Manager. All 'EX' dimension to match existing.
 3. All works to be prepared as shop drawings by the contractor for approval by the project manager before the works commence on site.
 4. All works by contractor unless otherwise noted.

LEGEND

SECTION 96(2) APPLICATION 2 SEP 15
SECTION 96(2) APPLICATION 17 AUG 15

Coordinating Architect	Atelier Pacific Ltd.	tel: +852 2869 8265 fax: +852 2869 8251
Planning Consultant	JBA	tel: +612 9956 6962 fax: -
Heritage Consultant	CCG	tel: +612 9319 3077 fax: +612 9319 3577
Fire Protection	Arup	tel: +612 9320 9320 fax: +612 9320 9321
Certifier	McKenzie	tel: +612 8298 6800 fax: +612 8298 6899
E & M Consultant	LINK Consulting (Asia) Limited	tel: +852 3690 2776 fax: +852 3690 2770
Landlord	DFS Group	tel: +852 2732 5211 fax: +852 2891 9927

FENDI
ROMA

Fendi Store
DFS T Galleria, Sydney

External Facade Elevation

Scale:	1 : 50 (A3)	Date:	17 AUG 15
Drawn by:	KL	Checked by:	MS
CAD file:	1176-401	Save date:	2 SEP 15
Revision no.:	A	Revision date:	2 SEP 15
Drawing no.:	1176-401		

Atelier Pacific
3501 Two Chinachem Exchange Square, 338 King's Road,
North Point, Hong Kong.
telephone: +852 28698265 facsimile: +852 28698251



1 George Street External Facade Elevation
1176-401 1 : 50

© The copyright of this schedule / drawing remains with the Architect. No part of this schedule / drawing may be reproduced in any form or by any means without the written permission from ATELIER PACIFIC LTD.

版權所有 不得翻印

NOTES

1. Figured dimensions are to be taken in preference to scaled. All dimensions should be checked by the contractors, and any discrepancies should be referred to the project manager before the work commences on site. Do not scale drawing.
2. All 'l.b.c.' dimension to be confirmed by the contractor as correct to the Project Manager. All 'EX' dimension to match existing.
3. All works to be prepared as shop drawings by the contractor for approval by the project manager before the works commence on site.
4. All works by contractor unless otherwise noted.

LEGEND

△ SECTION 96(2) APPLICATION 2 SEP 15
△ SECTION 96(2) APPLICATION 17 AUG 15

Coordinating Architect	Atelier Pacific Ltd.	tel: +852 2869 8265 fax: +852 2869 8251
Planning Consultant	JBA	tel: +612 9956 6962 fax: -
Heritage Consultant	CCG	tel: +612 9319 3077 fax: +612 9319 3577
Fire Protection	Arup	tel: +612 9320 9320 fax: +612 9320 9321
Certifier	McKenzie	tel: +612 8298 6800 fax: +612 8298 6899
E & M Consultant	LINK Consulting (Asia) Limited	tel: +852 3690 2776 fax: +852 3690 2770
Landlord	DFS Group	tel: +852 2732 5211 fax: +852 2891 9927

FENDI
ROMA


Fendi Store
DFS T Galleria, Sydney

Internal Facade Elevation


Scale:	1 : 50 (A3)	Date:	17 AUG 15
Drawn by:	KL	Checked by:	MS
CAD file:	1176-402	Save date:	15 SEP 15
Revision no.:	A	Revision date:	2 SEP 15
Drawing no.:	1176-402		

Atelier Pacific
3501 Two Chinachem Exchange Square, 338 King's Road,
North Point, Hong Kong.
telephone: +852 28698265 facsimile: +852 28698251

1 Internal Facade Elevation 1
1176-402 1 : 50

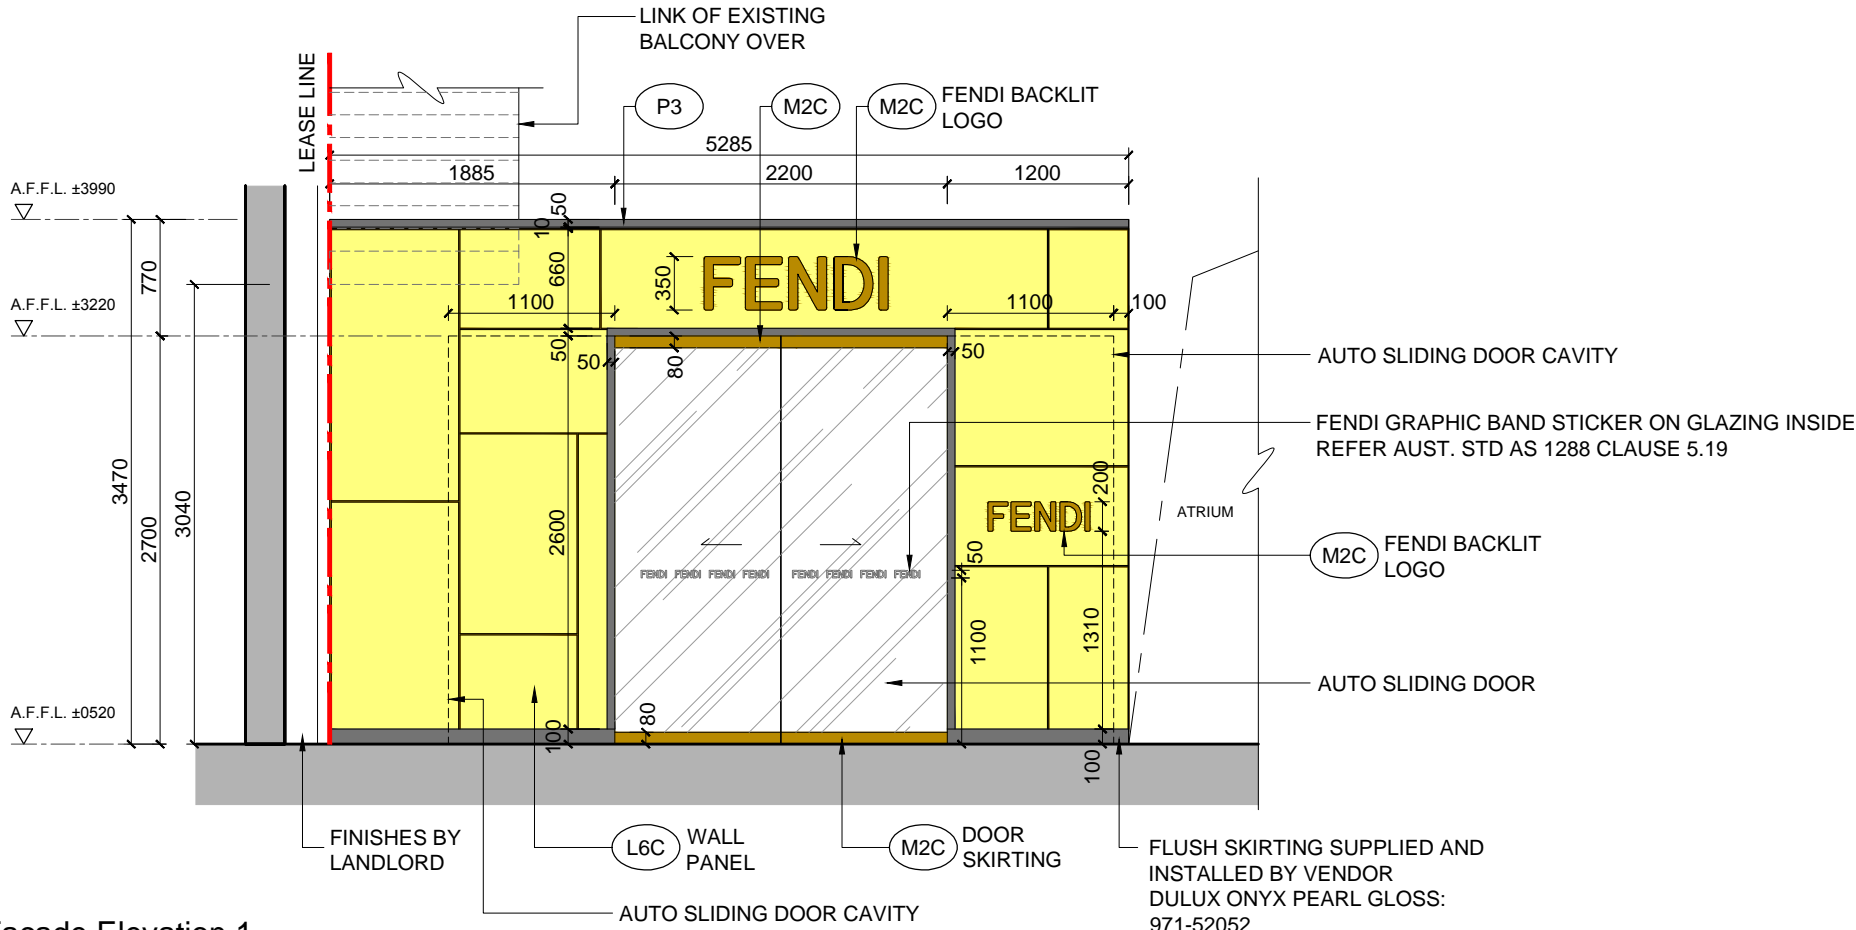

2 Internal Facade Elevation 2
1176-402 1 : 50

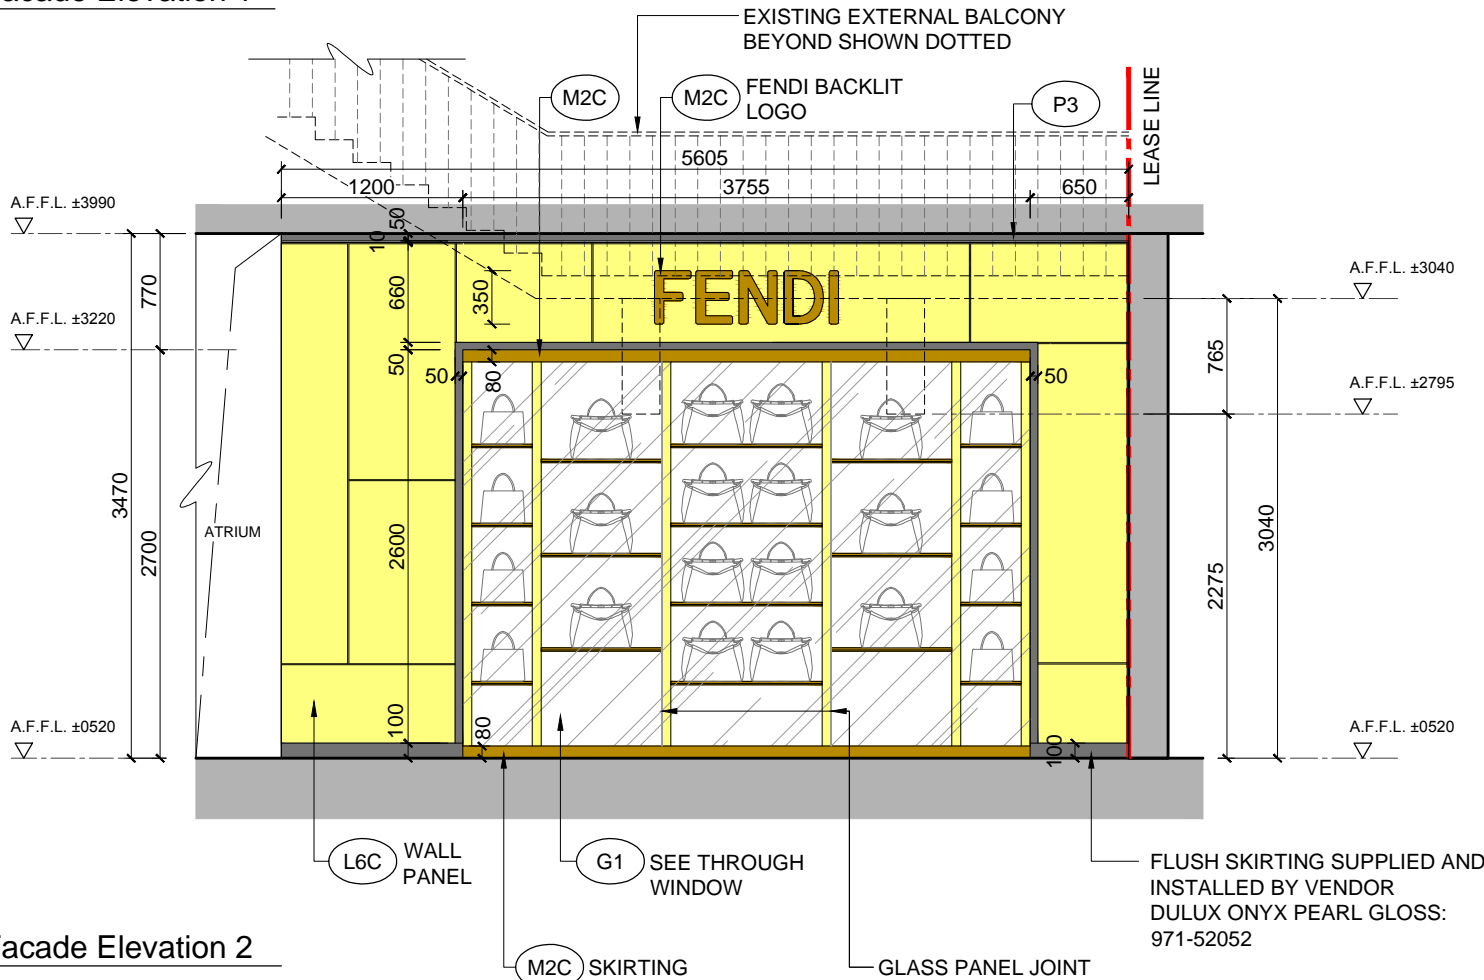

© The copyright of this schedule / drawing remains with the Architect. No part of this schedule / drawing may be reproduced in any form or by any means without the written permission from ATELIER PACIFIC LTD.

版權所有 不得翻印

NOTES

1. Figured dimensions are to be taken in preference to scaled. All dimensions should be checked by the contractors, and any discrepancies should be referred to the project manager before the work commences on site. Do not scale drawing.
2. All 'l.b.c.' dimension to be confirmed by the contractor as correct to the Project Manager. All 'EX' dimension to match existing.
3. All works to be prepared as shop drawings by the contractor for approval by the project manager before the works commence on site.
4. All works by contractor unless otherwise noted.

LEGEND

- △ SECTION 96(2) APPLICATION 2 SEP 15
△ SECTION 96(2) APPLICATION 17 AUG 15

Coordinating Architect	Atelier Pacific Ltd.	tel: +852 2869 8265 fax: +852 2869 8251
Planning Consultant	JBA	tel: +612 9956 6962 fax: -
Heritage Consultant	CCG	tel: +612 9319 3077 fax: +612 9319 3577
Fire Protection	Arup	tel: +612 9320 9320 fax: +612 9320 9321
Certifier	McKenzie	tel: +612 8298 6800 fax: +612 8298 6899
E & M Consultant	LINK Consulting (Asia) Limited	tel: +852 3690 2776 fax: +852 3690 2770
Landlord	DFS Group	tel: +852 2732 5211 fax: +852 2891 9927




FENDI
ROMA

Fendi Store
DFS T Galleria, Sydney

Man Area
Elevation1 & 2

Scale:	1 : 50 (A3)	Date:	17 AUG 15
Drawn by:	KL	Checked by:	MS
CAD file:	1176-411	Save date:	2 SEP 15
Revision no.:	A	Revision date:	2 SEP 15
Drawing no.:	1176-411		

Atelier Pacific
3501 Two Chinachem Exchange Square, 338 King's Road,
North Point, Hong Kong.
telephone: +852 28698265 facsimile: +852 28698251

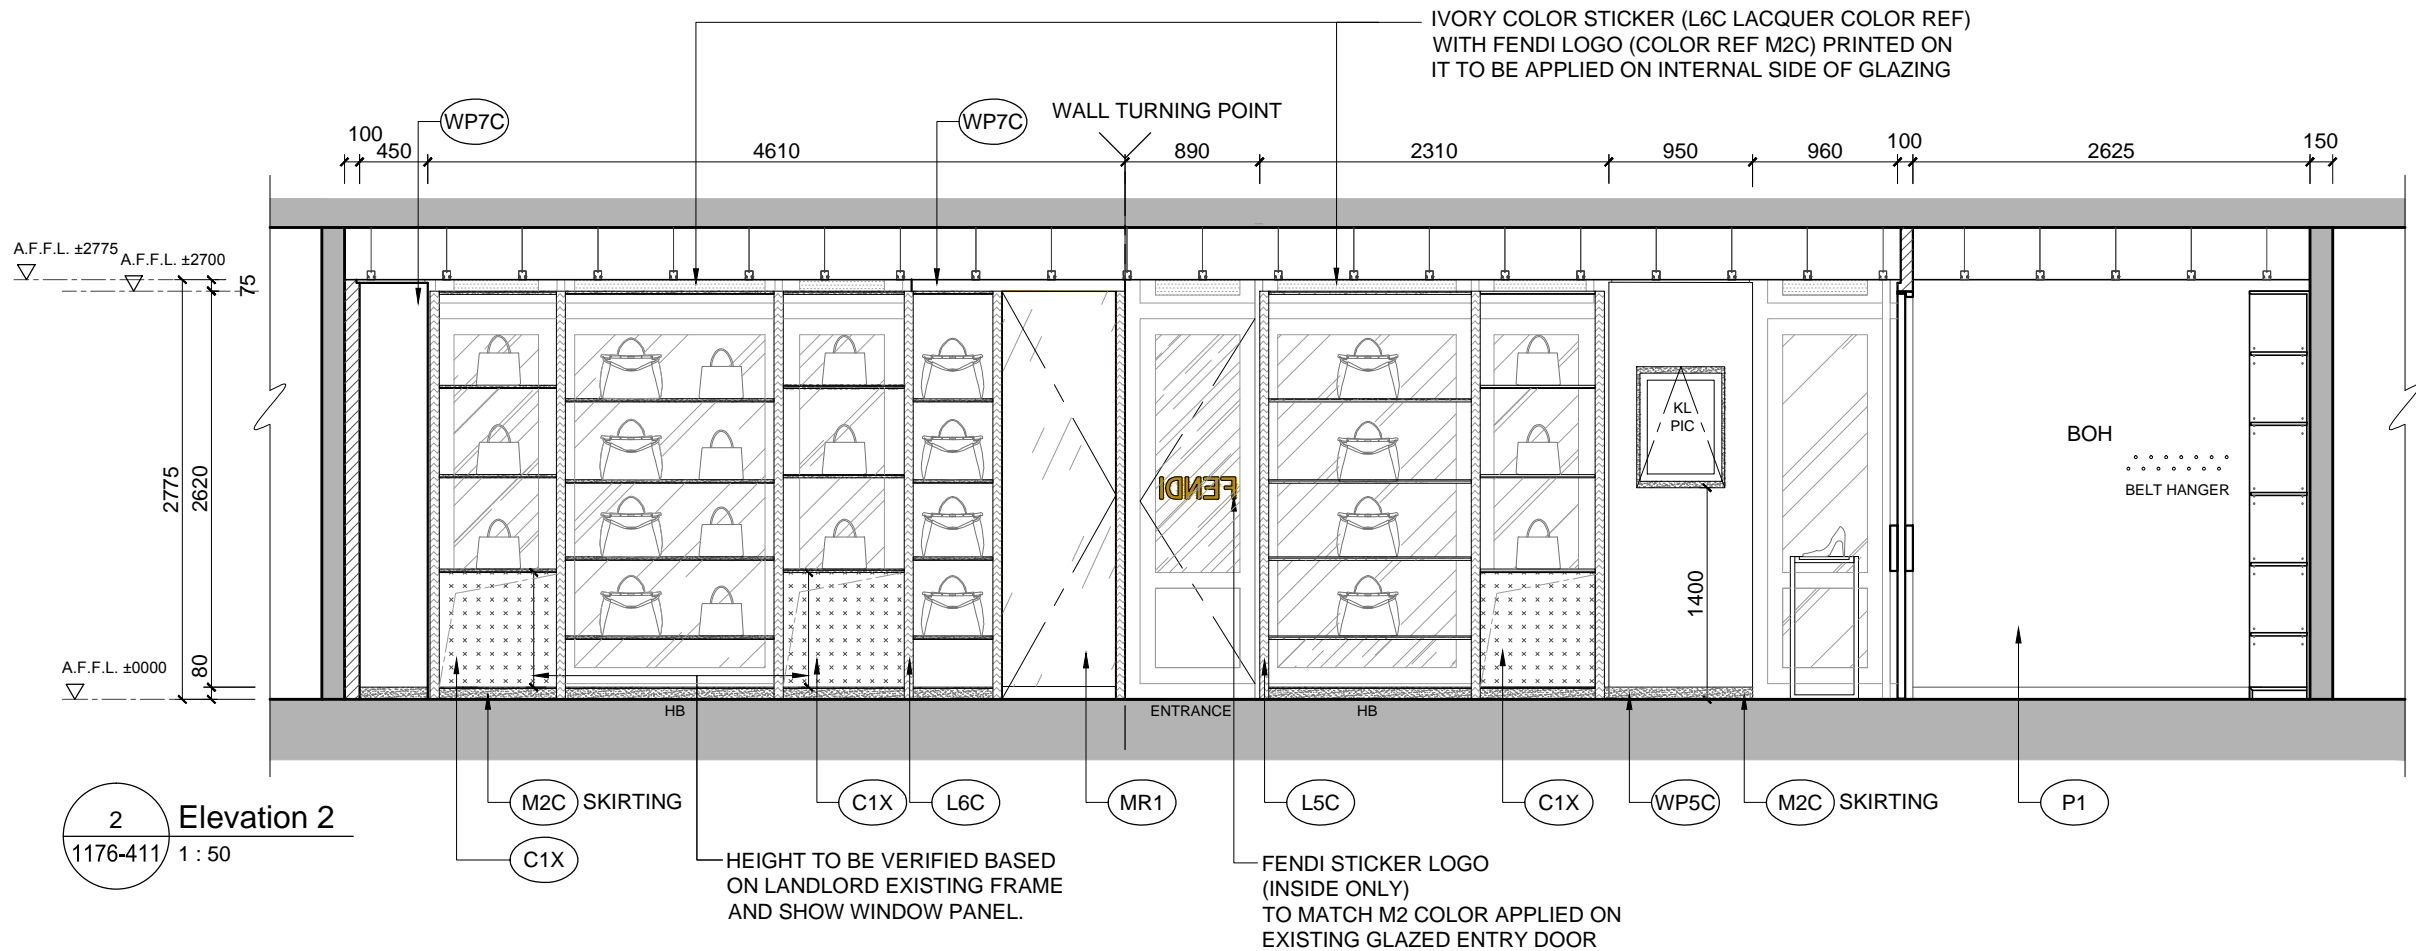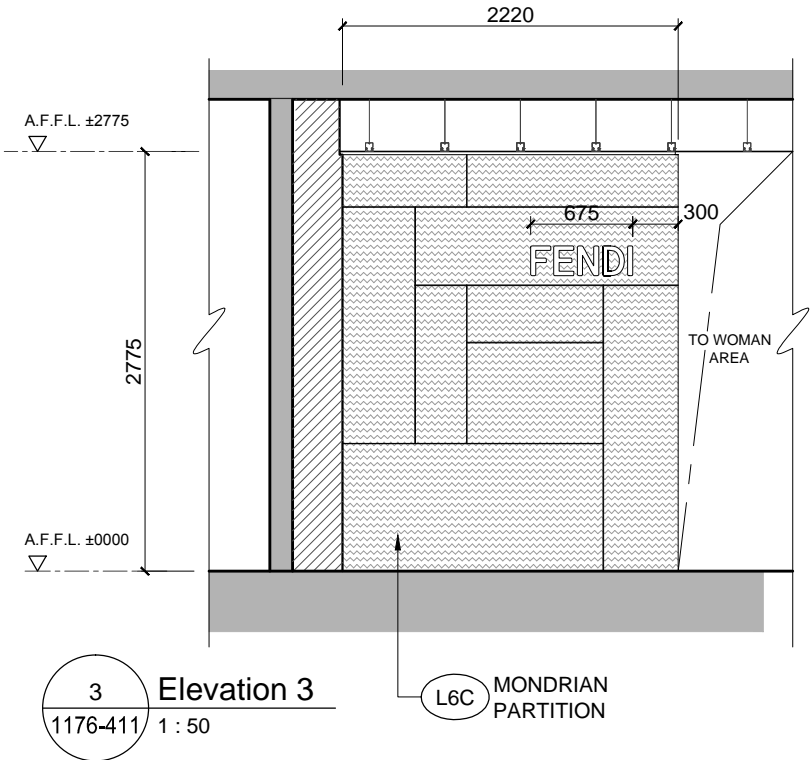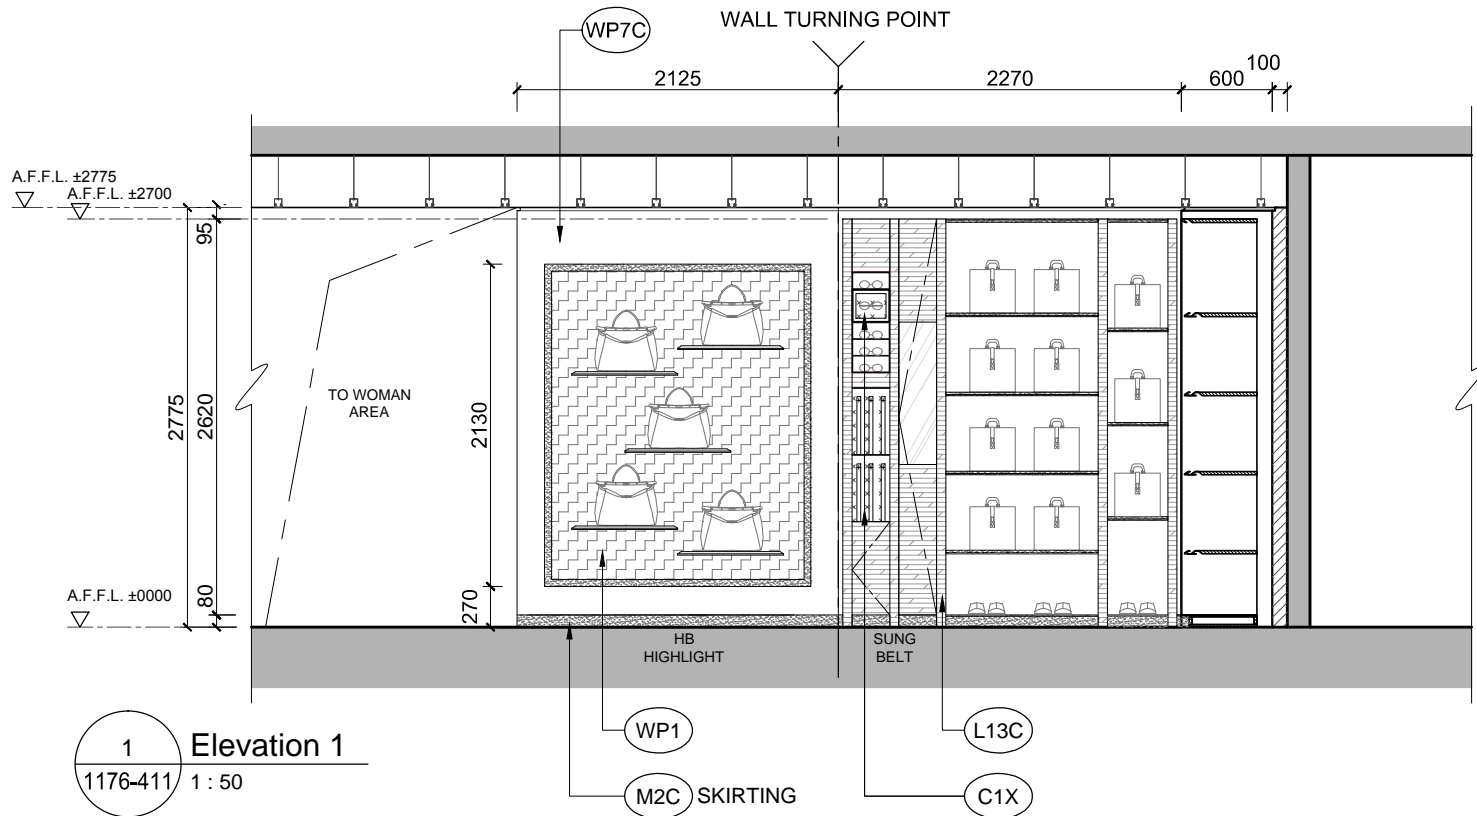

© The copyright of this schedule / drawing remains with the Architect. No part of this schedule / drawing may be reproduced in any form or by any means without the written permission from ATELIER PACIFIC LTD.

版權所有 不得翻印

NOTES

1. Figured dimensions are to be taken in preference to scaled. All dimensions should be checked by the contractors, and any discrepancies should be referred to the project manager before the work commences on site. Do not scale drawing.
2. All 'l.b.c.' dimension to be confirmed by the contractor as correct to the Project Manager. All 'EX' dimension to match existing.
3. All works to be prepared as shop drawings by the contractor for approval by the project manager before the works commence on site.
4. All works by contractor unless otherwise noted.

LEGEND

△ SECTION 96(2) APPLICATION	15 SEP 15
△ SECTION 96(2) APPLICATION	2 SEP 15
△ SECTION 96(2) APPLICATION	17 AUG 15

Coordinating Architect	Atelier Pacific Ltd.	tel: +852 2869 8265 fax: +852 2869 8251
Planning Consultant	JBA	tel: +612 9956 6962 fax: -
Heritage Consultant	CCG	tel: +612 9319 3077 fax: +612 9319 3577
Fire Protection	Arup	tel: +612 9320 9320 fax: +612 9320 9321
Certifier	McKenzie	tel: +612 8298 6800 fax: +612 8298 6899
E & M Consultant	LINK Consulting (Asia) Limited	tel: +852 3690 2776 fax: +852 3690 2770
Landlord	DFS Group	tel: +852 2732 5211 fax: +852 2891 9927


FENDI
ROMA

Fendi Store
DFS T Galleria, Sydney


Woman Area
Elevation 3, 4 & 5

Scale:	1 : 50 (A3)	Date:	17 AUG 15
Drawn by:	KL	Checked by:	MS
CAD file:	1176-412	Save date:	15 SEP 15
Revision no.:	B	Revision date:	15 SEP 15
Drawing no.:	1176-412		


Atelier Pacific
3501 Two Chinachem Exchange Square, 338 King's Road,
North Point, Hong Kong.
telephone: +852 28698265 facsimile: +852 28698251

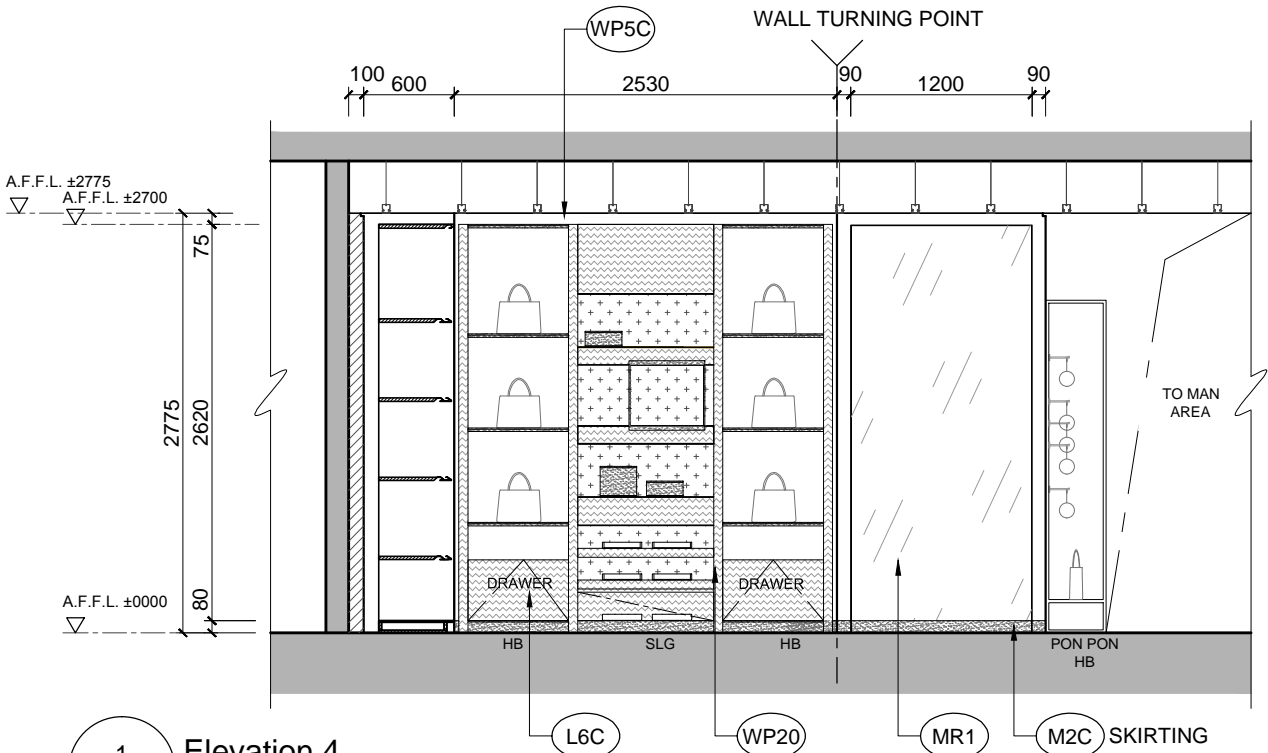



1 Elevation 4
1176-412 1 : 50

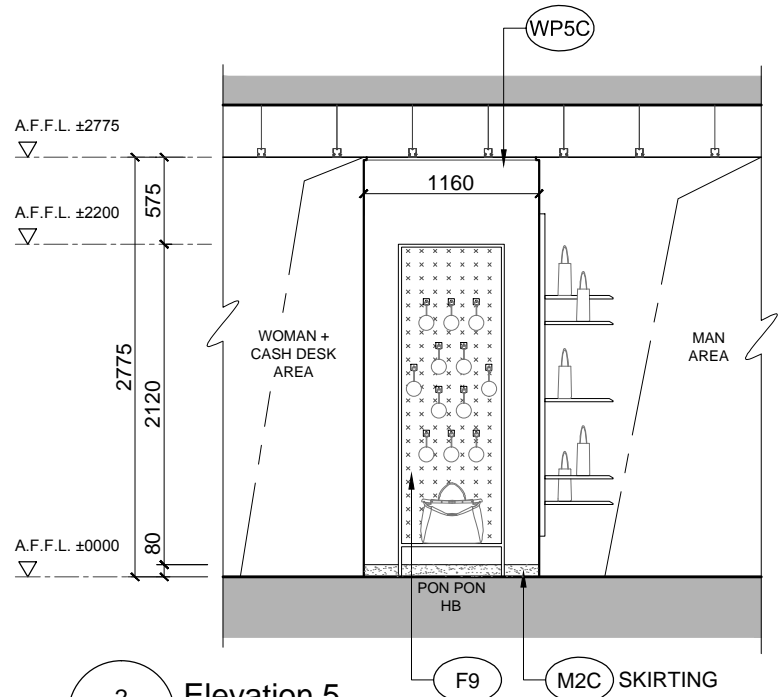

2 Elevation 5
1176-412 1 : 50

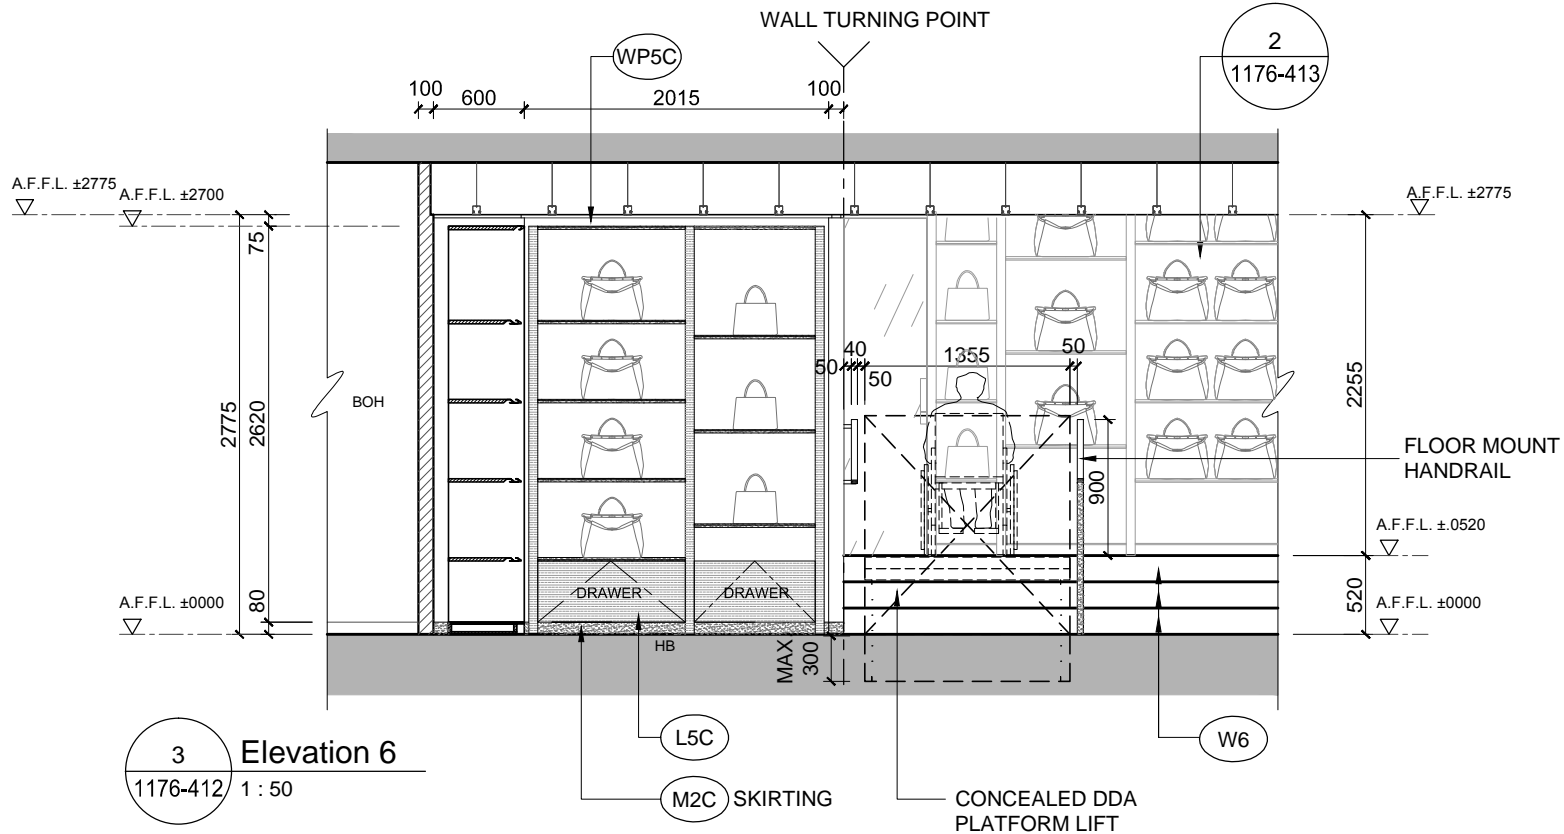

3 Elevation 6
1176-412 1 : 50

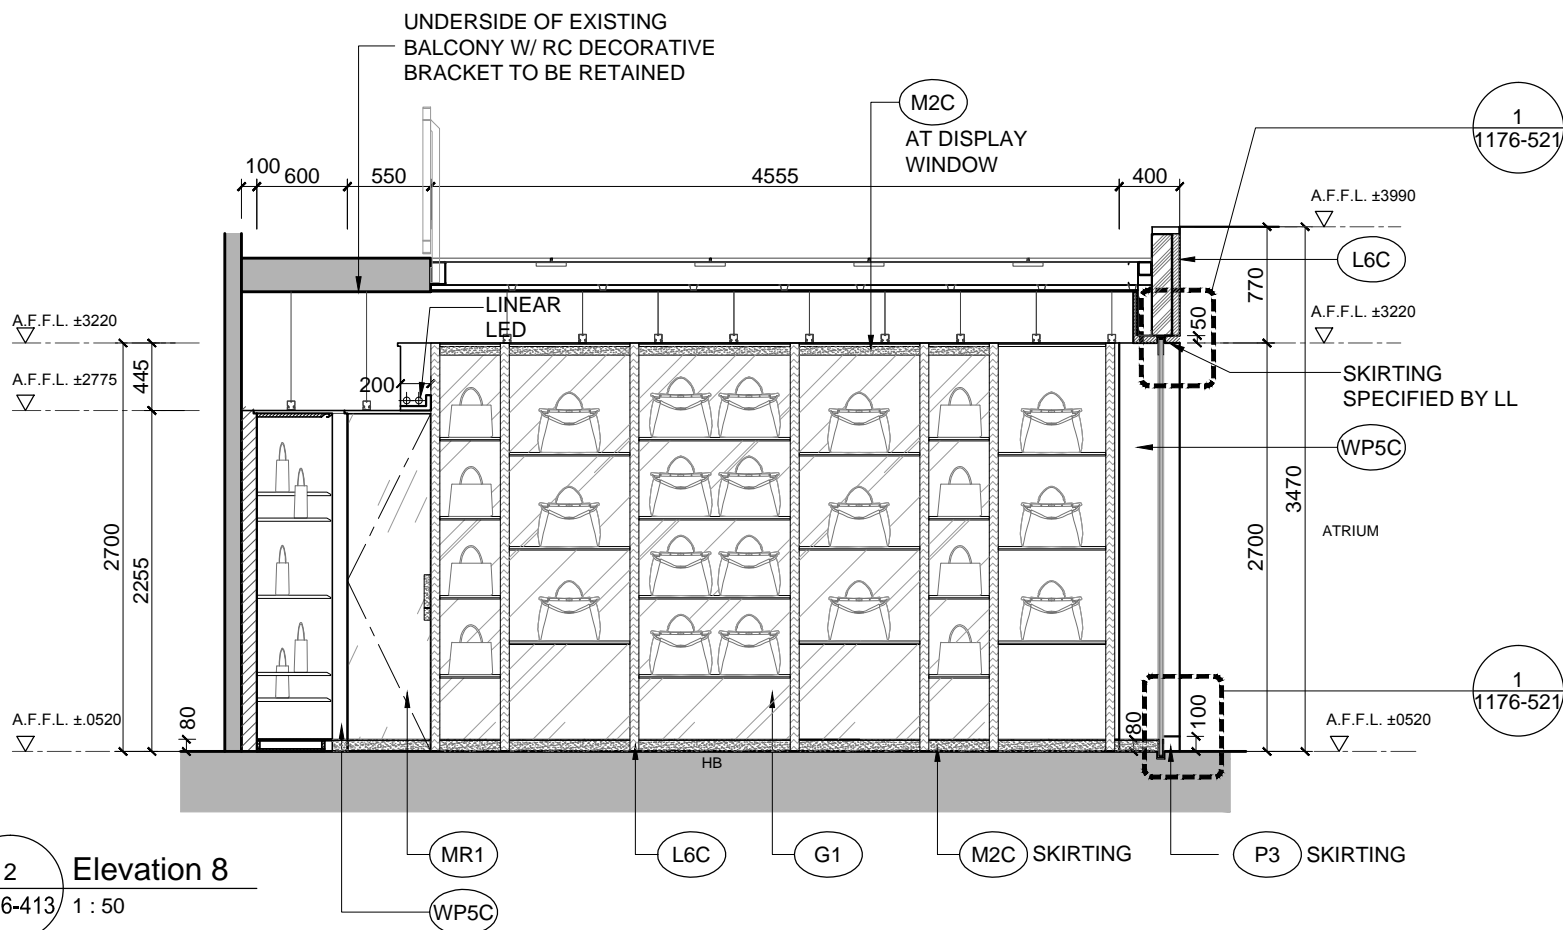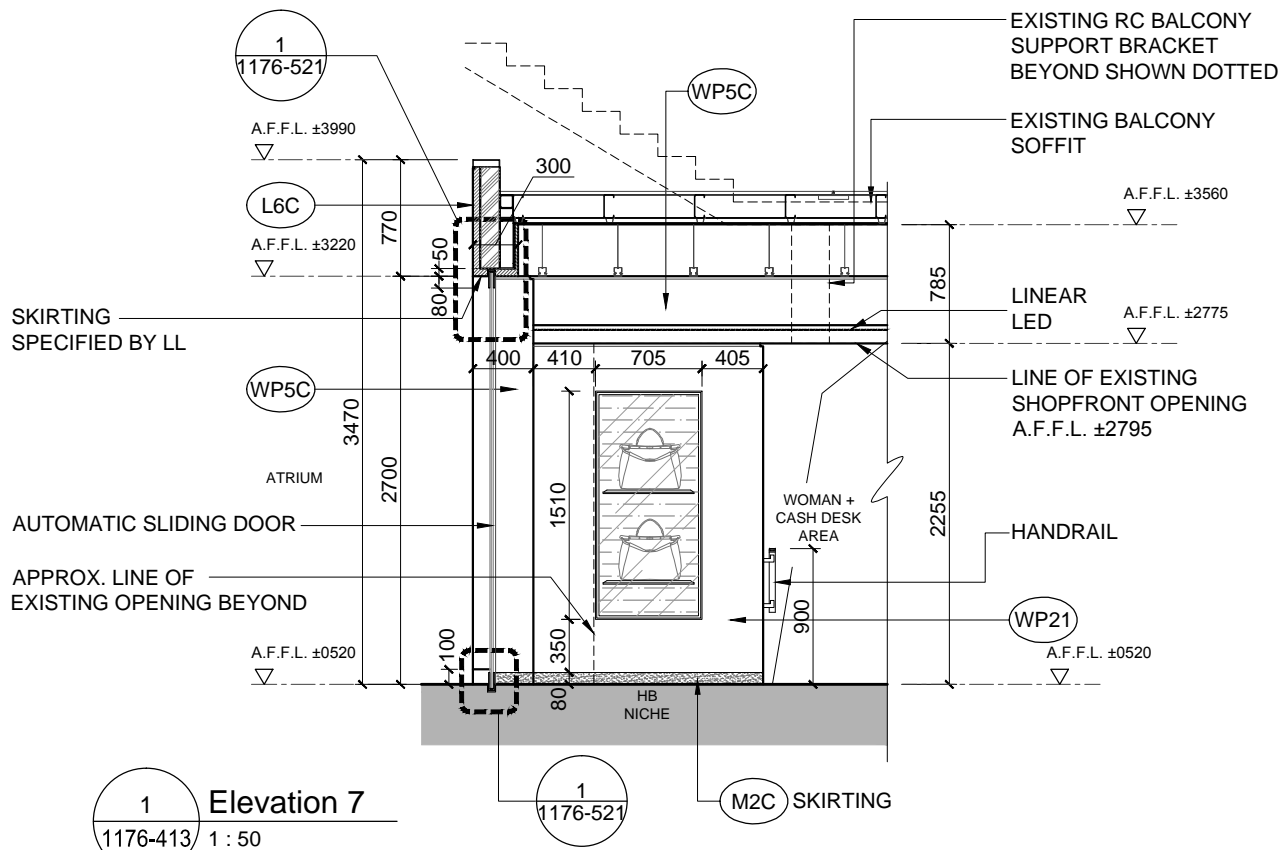

© The copyright of this schedule / drawing remains with the Architect. No part of this schedule / drawing may be reproduced in any form or by any means without the written permission from ATELIER PACIFIC LTD.

版權所有 不得翻印

NOTES

1. Figured dimensions are to be taken in preference to scaled. All dimensions should be checked by the contractors, and any discrepancies should be referred to the project manager before the work commences on site. Do not scale drawing.
2. All 'l.b.c.' dimension to be confirmed by the contractor as correct to the Project Manager. All 'EX' dimension to match existing.
3. All works to be prepared as shop drawings by the contractor for approval by the project manager before the works commence on site.
4. All works by contractor unless otherwise noted.

LEGEND

△ SECTION 96(2) APPLICATION 2 SEP 15
△ SECTION 96(2) APPLICATION 17 AUG 15

Coordinating Architect	Atelier Pacific Ltd.	tel: +852 2869 8265 fax: +852 2869 8251
Planning Consultant	JBA	tel: +612 9956 6962 fax: -
Heritage Consultant	CCG	tel: +612 9319 3077 fax: +612 9319 3577
Fire Protection	Arup	tel: +612 9320 9320 fax: +612 9320 9321
Certifier	McKenzie	tel: +612 8298 6800 fax: +612 8298 6899
E & M Consultant	LINK Consulting (Asia) Limited	tel: +852 3690 2776 fax: +852 3690 2770
Landlord	DFS Group	tel: +852 2732 5211 fax: +852 2891 9927


FENDI
ROMA

Fendi Store
DFS T Galleria, Sydney

Entrance Area
Elevation and Section 6 & 7

Scale:	1 : 50 (A3)	Date:	17 AUG 15
Drawn by:	KL	Checked by:	MS
CAD file:	1176-413	Save date:	2 SEP 15
Revision no.:	A	Revision date:	2 SEP 15
Drawing no.:	1176-413		

Atelier Pacific
3501 Two Chinachem Exchange Square, 338 King's Road,
North Point, Hong Kong.
telephone: +852 28698265 facsimile: +852 28698251

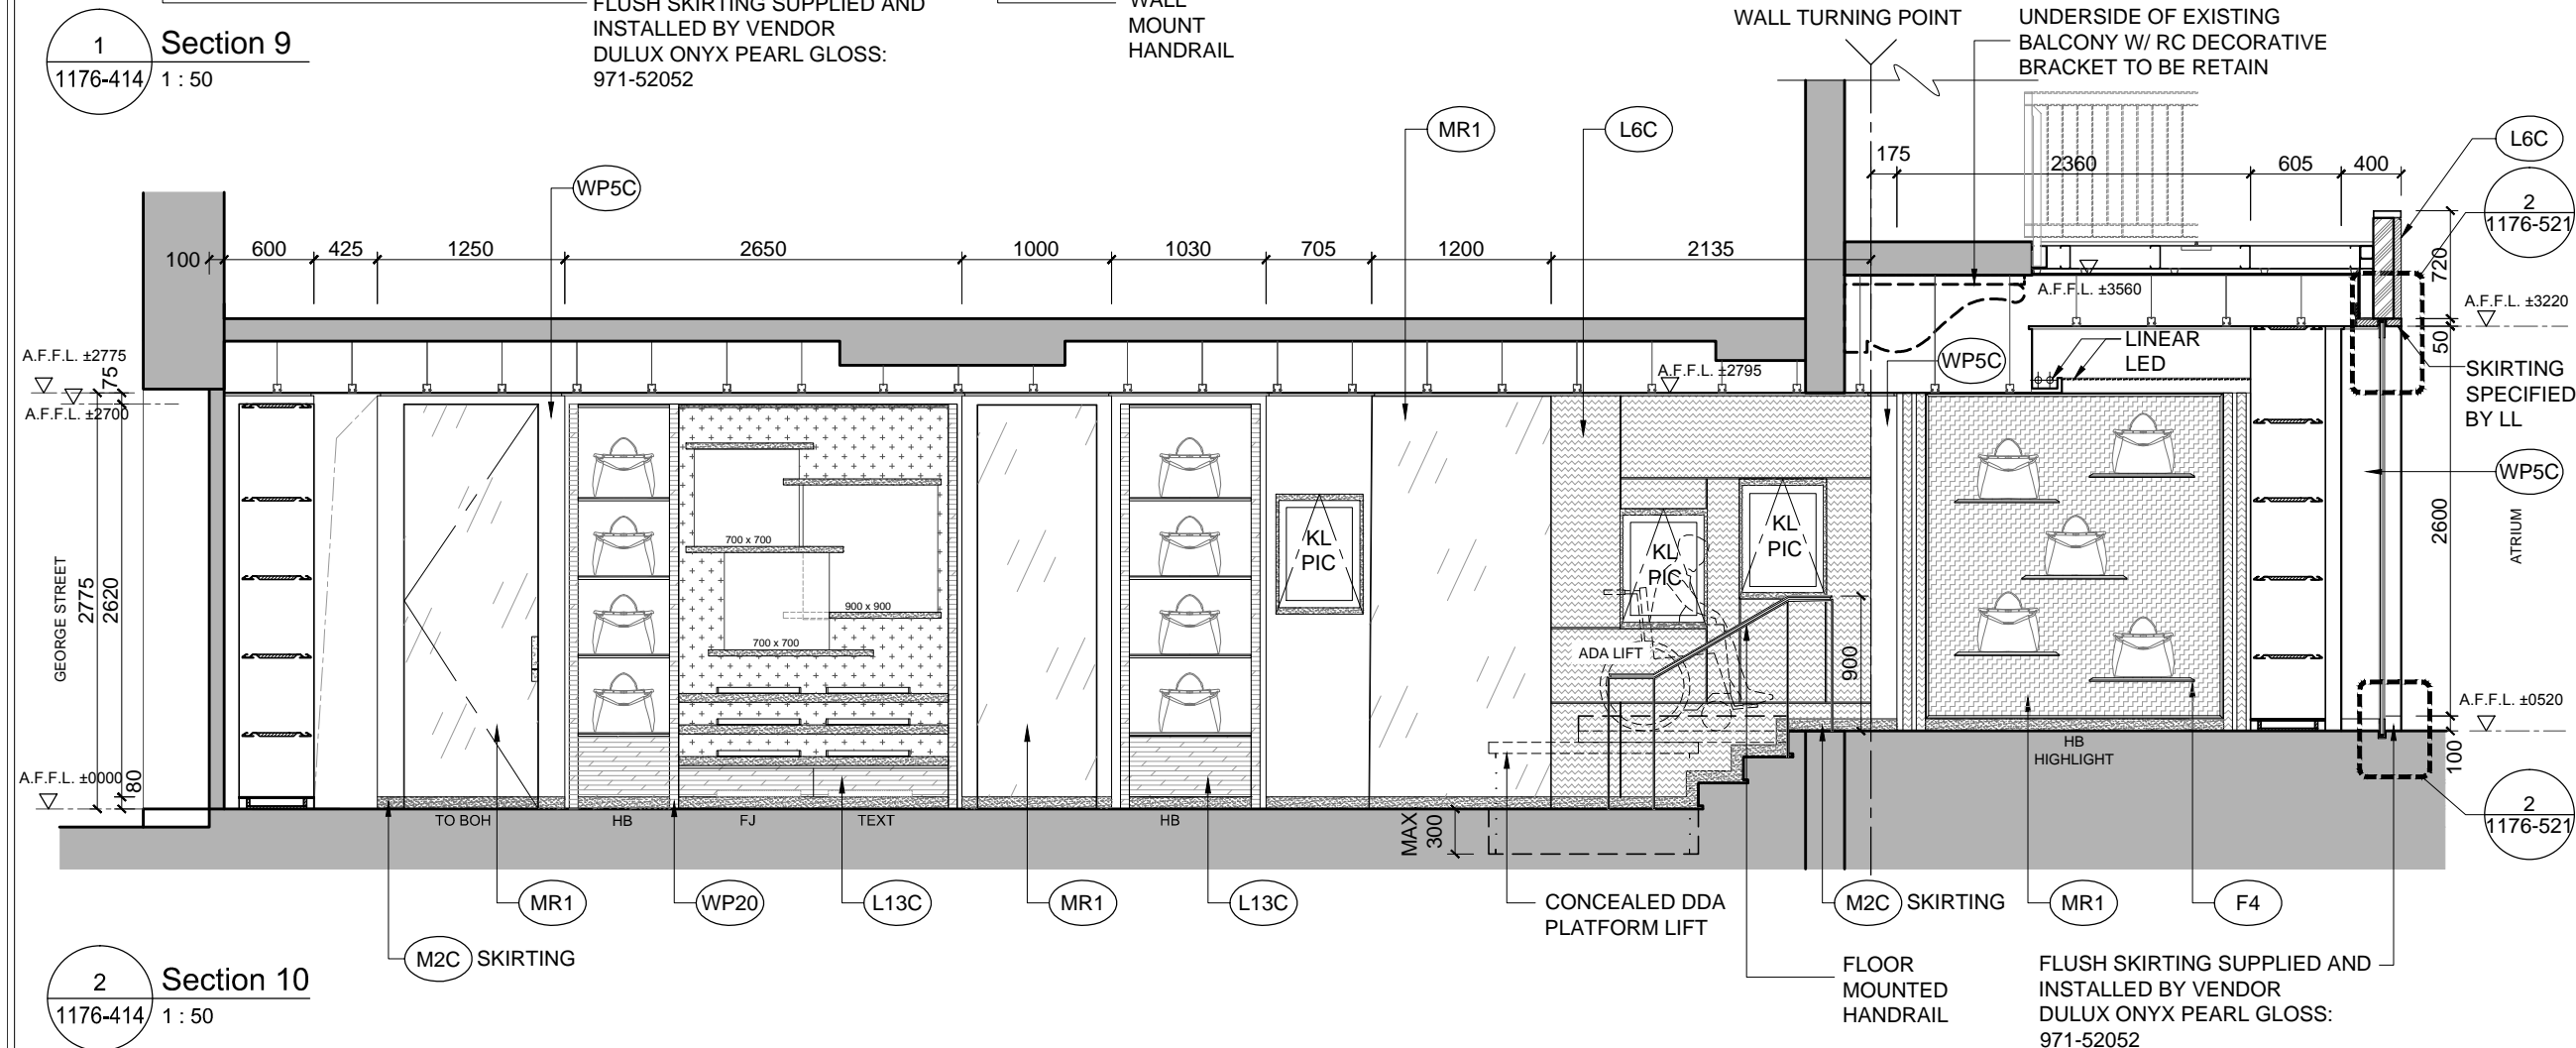

<div style="font-size: 48px; font-weight: bold; margin: 0;">FENDI</div> <div style="font-size: 24px; font-weight: bold; margin: 0;">ROMA</div>			
<div style="font-size: 24px; font-weight: bold; margin: 0;">Fendi Store</div> <div style="font-size: 24px; font-weight: bold; margin: 0;">DFS T Galleria, Sydney</div>			
<div style="font-size: 36px; font-weight: bold; margin: 0;">Interior Elevation & Section 8, 9</div>			
Scale:	1 : 50 (A3)	Date:	17 AUG 15
Drawn by:	KL	Checked by:	MS
CAD file:	1176-414	Save date:	15 SEP 15
Revision no.:	B	Revision date:	15 SEP 15
Drawing no.:	1176-414		
<div style="font-size: 24px; font-weight: bold; margin: 0;">Atelier Pacific</div> <div style="font-size: 18px; font-weight: bold; margin: 0;">3501 Two Chinachem Exchange Square, 338 King's Road, North Point, Hong Kong.</div> <div style="font-size: 18px; font-weight: bold; margin: 0;">telephone: +852 28698265 facsimile: +852 28698251</div>			

© The copyright of this schedule / drawing remains with the Architect. No part of this schedule / drawing may be reproduced in any form or by any means without the written permission from ATELIER PACIFIC LTD.

版權所有 不得翻印

NOTES

1. Figured dimensions are to be taken in preference to scaled. All dimensions should be checked by the contractors, and any discrepancies should be referred to the project manager before the work commences on site. Do not scale drawing.
2. All 'l.b.c.' dimension to be confirmed by the contractor as correct to the Project Manager. All 'EX' dimension to match existing.
3. All works to be prepared as shop drawings by the contractor for approval by the project manager before the works commence on site.
4. All works by contractor unless otherwise noted.

LEGEND

△ SECTION 96(2) APPLICATION 2 SEP 15
△ SECTION 96(2) APPLICATION 17 AUG 15

Coordinating Architect	Atelier Pacific Ltd.	tel: +852 2869 8265 fax: +852 2869 8251
Planning Consultant	JBA	tel: +612 9956 6962 fax: -
Heritage Consultant	CCG	tel: +612 9319 3077 fax: +612 9319 3577
Fire Protection	Arup	tel: +612 9320 9320 fax: +612 9320 9321
Certifier	McKenzie	tel: +612 8298 6800 fax: +612 8298 6899
E & M Consultant	LINK Consulting (Asia) Limited	tel: +852 3690 2776 fax: +852 3690 2770
Landlord	DFS Group	tel: +852 2732 5211 fax: +852 2891 9927


FENDI
ROMA

Fendi Store
DFS T Galleria, Sydney


BOH Elevation

Scale:	1 : 50 (A3)	Date:	17 AUG 15
Drawn by:	KL	Checked by:	MS
CAD file:	1176-421	Save date:	2 SEP 15
Revision no.:	A	Revision date:	2 SEP 15
Drawing no.:	1176-421		


Atelier Pacific
3501 Two Chinachem Exchange Square, 338 King's Road,
North Point, Hong Kong.
telephone: +852 28698265 facsimile: +852 28698251

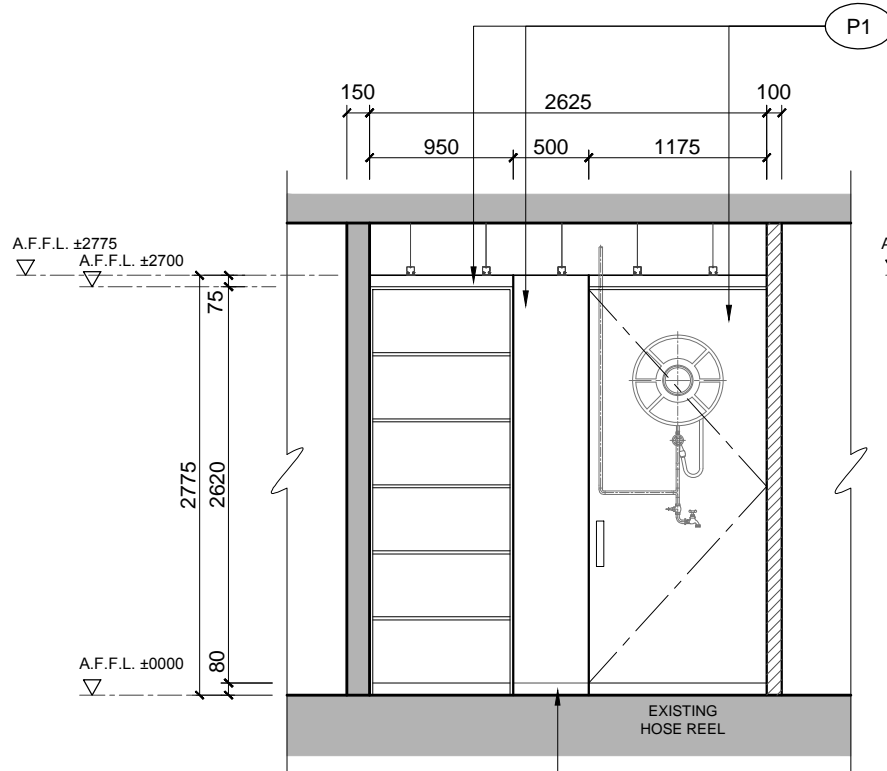


1 BOH Elevation 10
1176-421 1 : 50

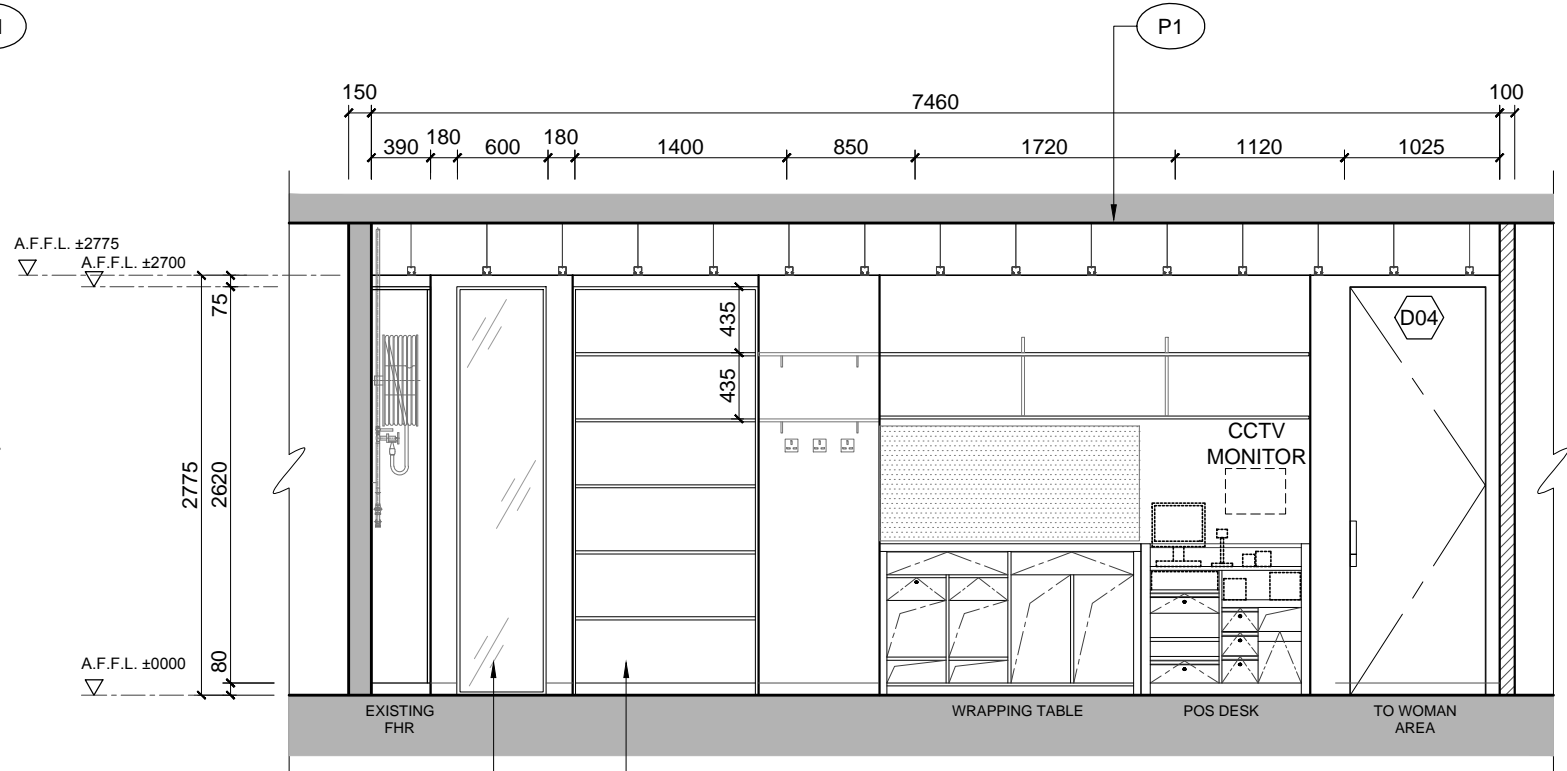

2 BOH Elevation 11
1176-421 1 : 50

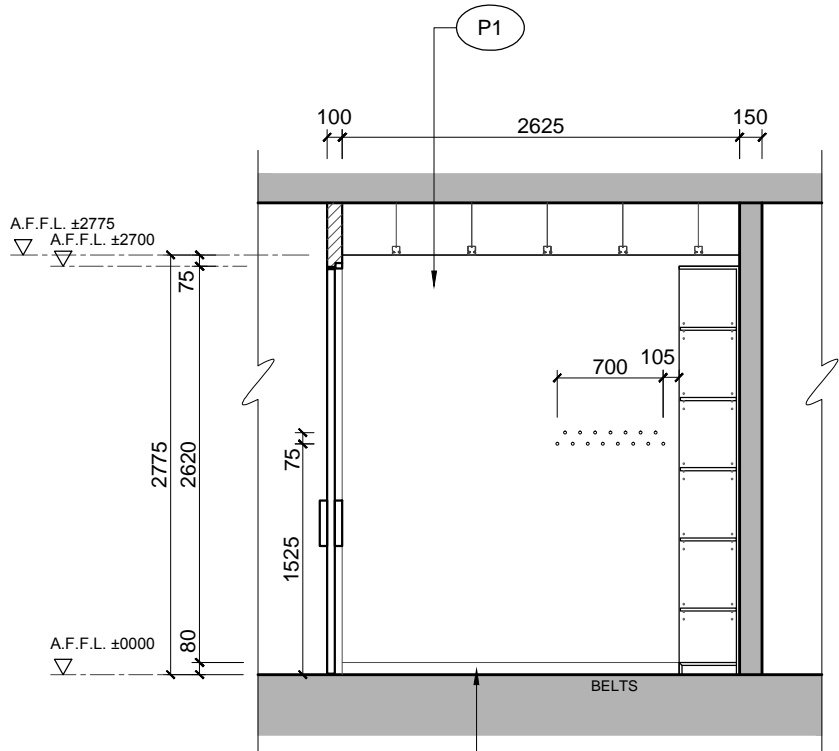

3 BOH Elevation 12
1176-421 1 : 50

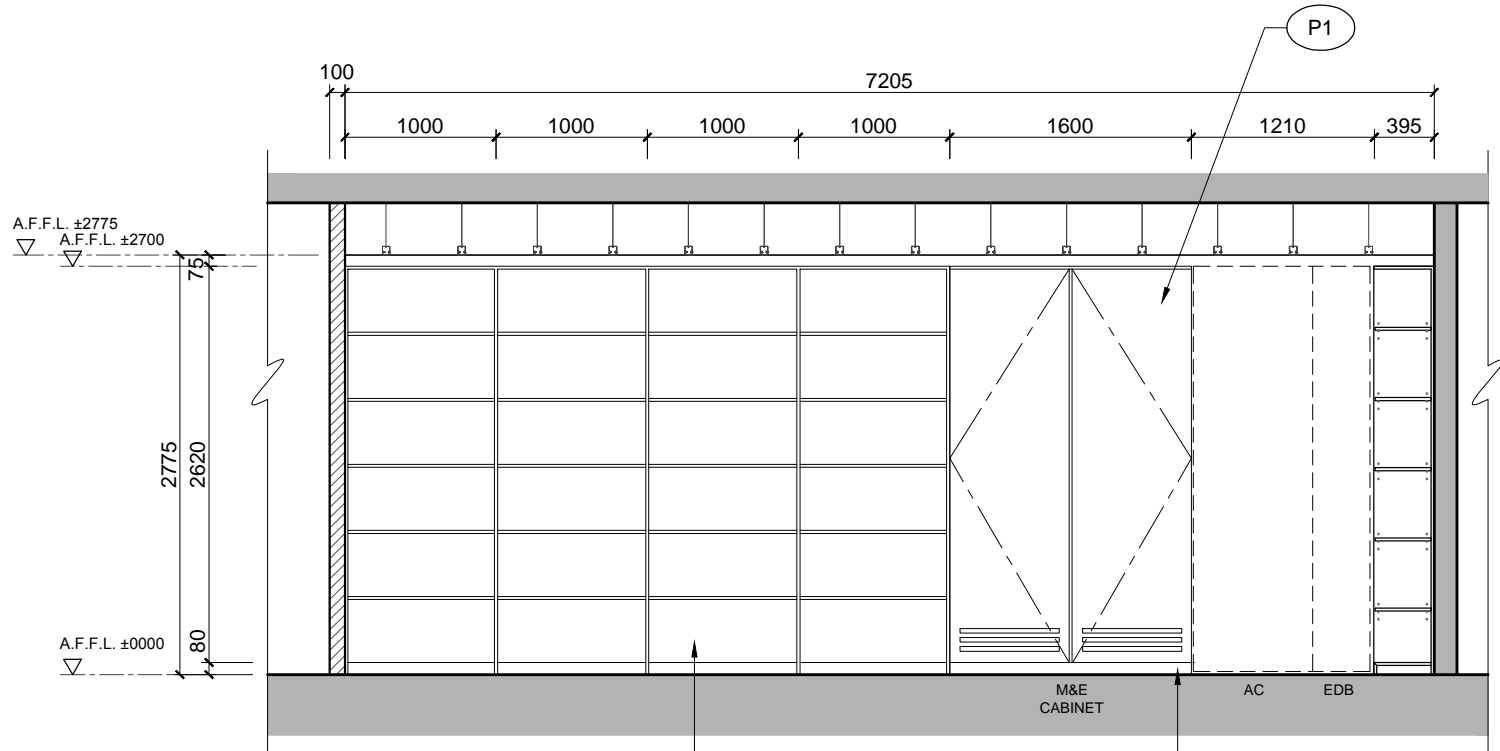

4 BOH Elevation 13
1176-421 1 : 50

NOTE: POS SYSTEM TO BE SUPPLIED BY DFS.

© The copyright of this schedule / drawing remains with the Architect. No part of this schedule / drawing may be reproduced in any form or by any means without the written permission from ATELIER PACIFIC LTD.

版權所有 不得翻印

NOTES

1. Figured dimensions are to be taken in preference to scaled. All dimensions should be checked by the contractors, and any discrepancies should be referred to the project manager before the work commences on site. Do not scale drawing.
2. All 'l.b.c.' dimension to be confirmed by the contractor as correct to the Project Manager. All 'EX' dimension to match existing.
3. All works to be prepared as shop drawings by the contractor for approval by the project manager before the works commence on site.
4. All works by contractor unless otherwise noted.

LEGEND

- △ SECTION 96(2) APPLICATION 2 SEP 15
△ SECTION 96(2) APPLICATION 17 AUG 15

Coordinating Architect	Atelier Pacific Ltd.	tel: +852 2869 8265 fax: +852 2869 8251
Planning Consultant	JBA	tel: +612 9956 6962 fax: -
Heritage Consultant	CCG	tel: +612 9319 3077 fax: +612 9319 3577
Fire Protection	Arup	tel: +612 9320 9320 fax: +612 9320 9321
Certifier	McKenzie	tel: +612 8298 6800 fax: +612 8298 6899
E & M Consultant	LINK Consulting (Asia) Limited	tel: +852 3690 2776 fax: +852 3690 2770
Landlord	DFS Group	tel: +852 2732 5211 fax: +852 2891 9927



FENDI
ROMA

Fendi Store
DFS T Galleria, Sydney


Vendor FOH POS Desk Details

Scale:	1 : 2 (A3)	Date:	17 AUG 15
Drawn by:	KL	Checked by:	MS
CAD file:	1176-461	Save date:	2 SEP 15
Revision no.:	A	Revision date:	2 SEP 15
Drawing no.:	1176-461		


Atelier Pacific
3501 Two Chinachem Exchange Square, 338 King's Road,
North Point, Hong Kong.
telephone: +852 28698265 facsimile: +852 28698251

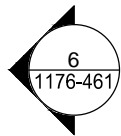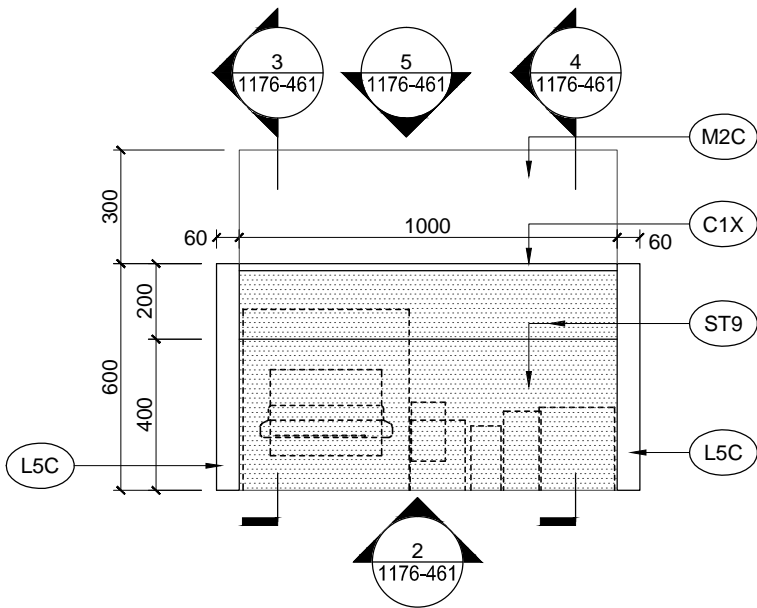


1 FOH POS DESK PLAN
1176-461 1 : 20

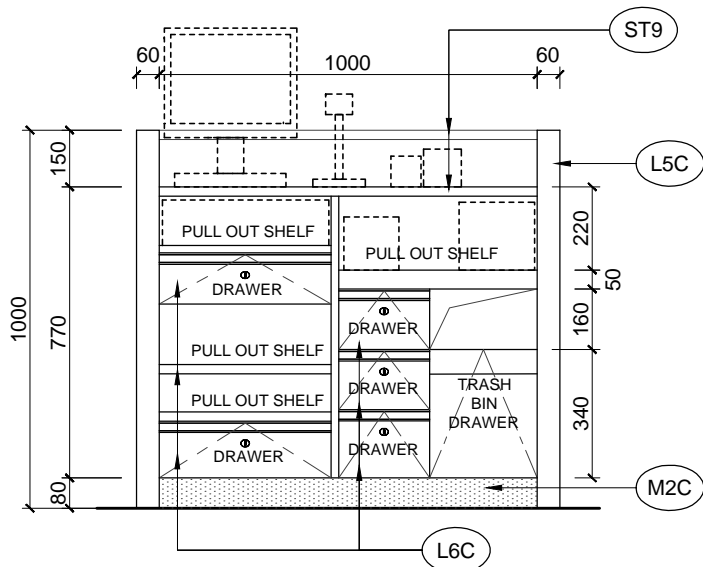


2 FOH POS DESK ELEVATION
1176-461 1 : 20

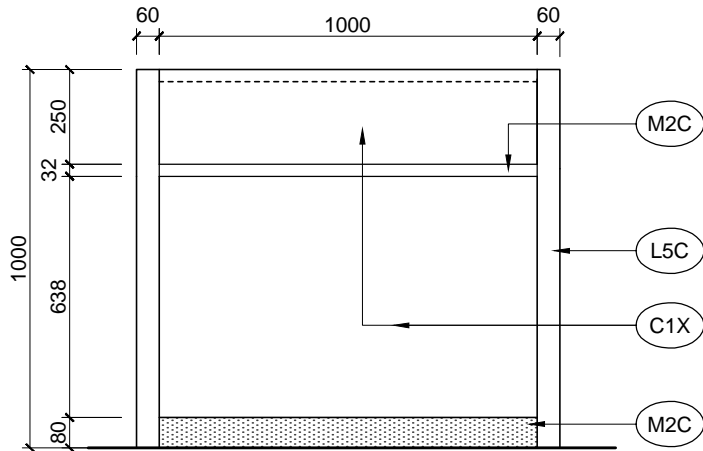


5 FOH POS DESK ELEVATION
1176-461 1 : 20

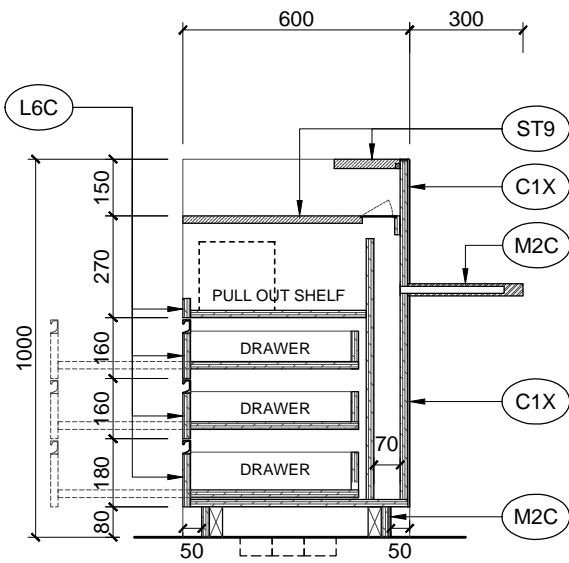


3 FOH POS DESK SECTION
1176-461 1 : 20

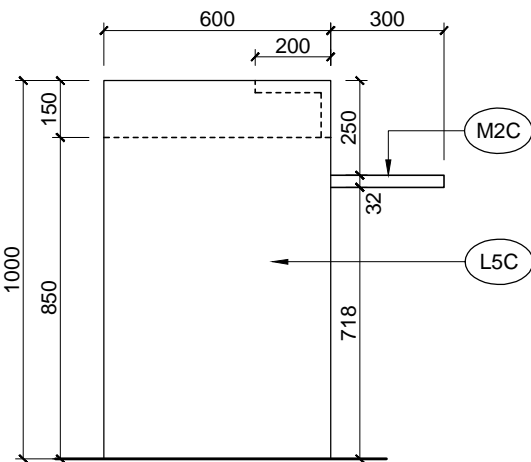


6 FOH POS DESK ELEVATION
1176-461 1 : 20

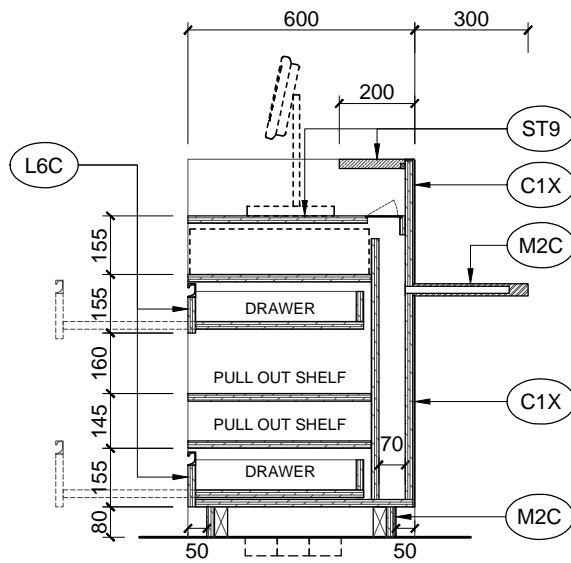

4 FOH POS DESK SECTION
1176-461 1 : 20

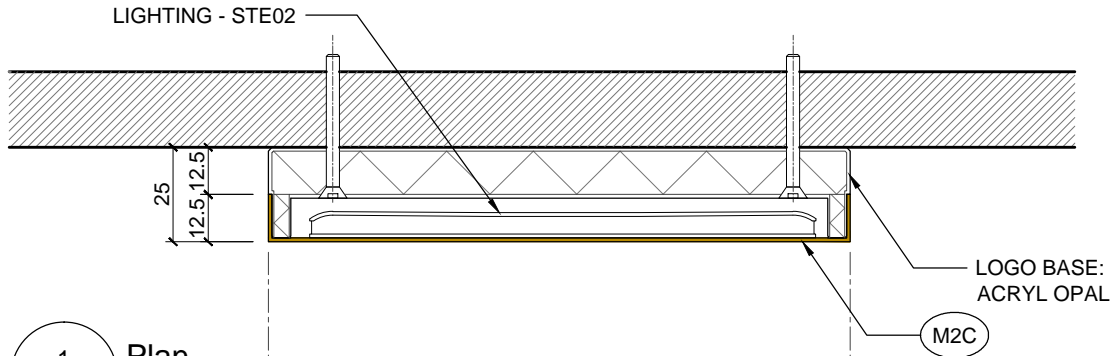


1 Plan
1176-471 1:2

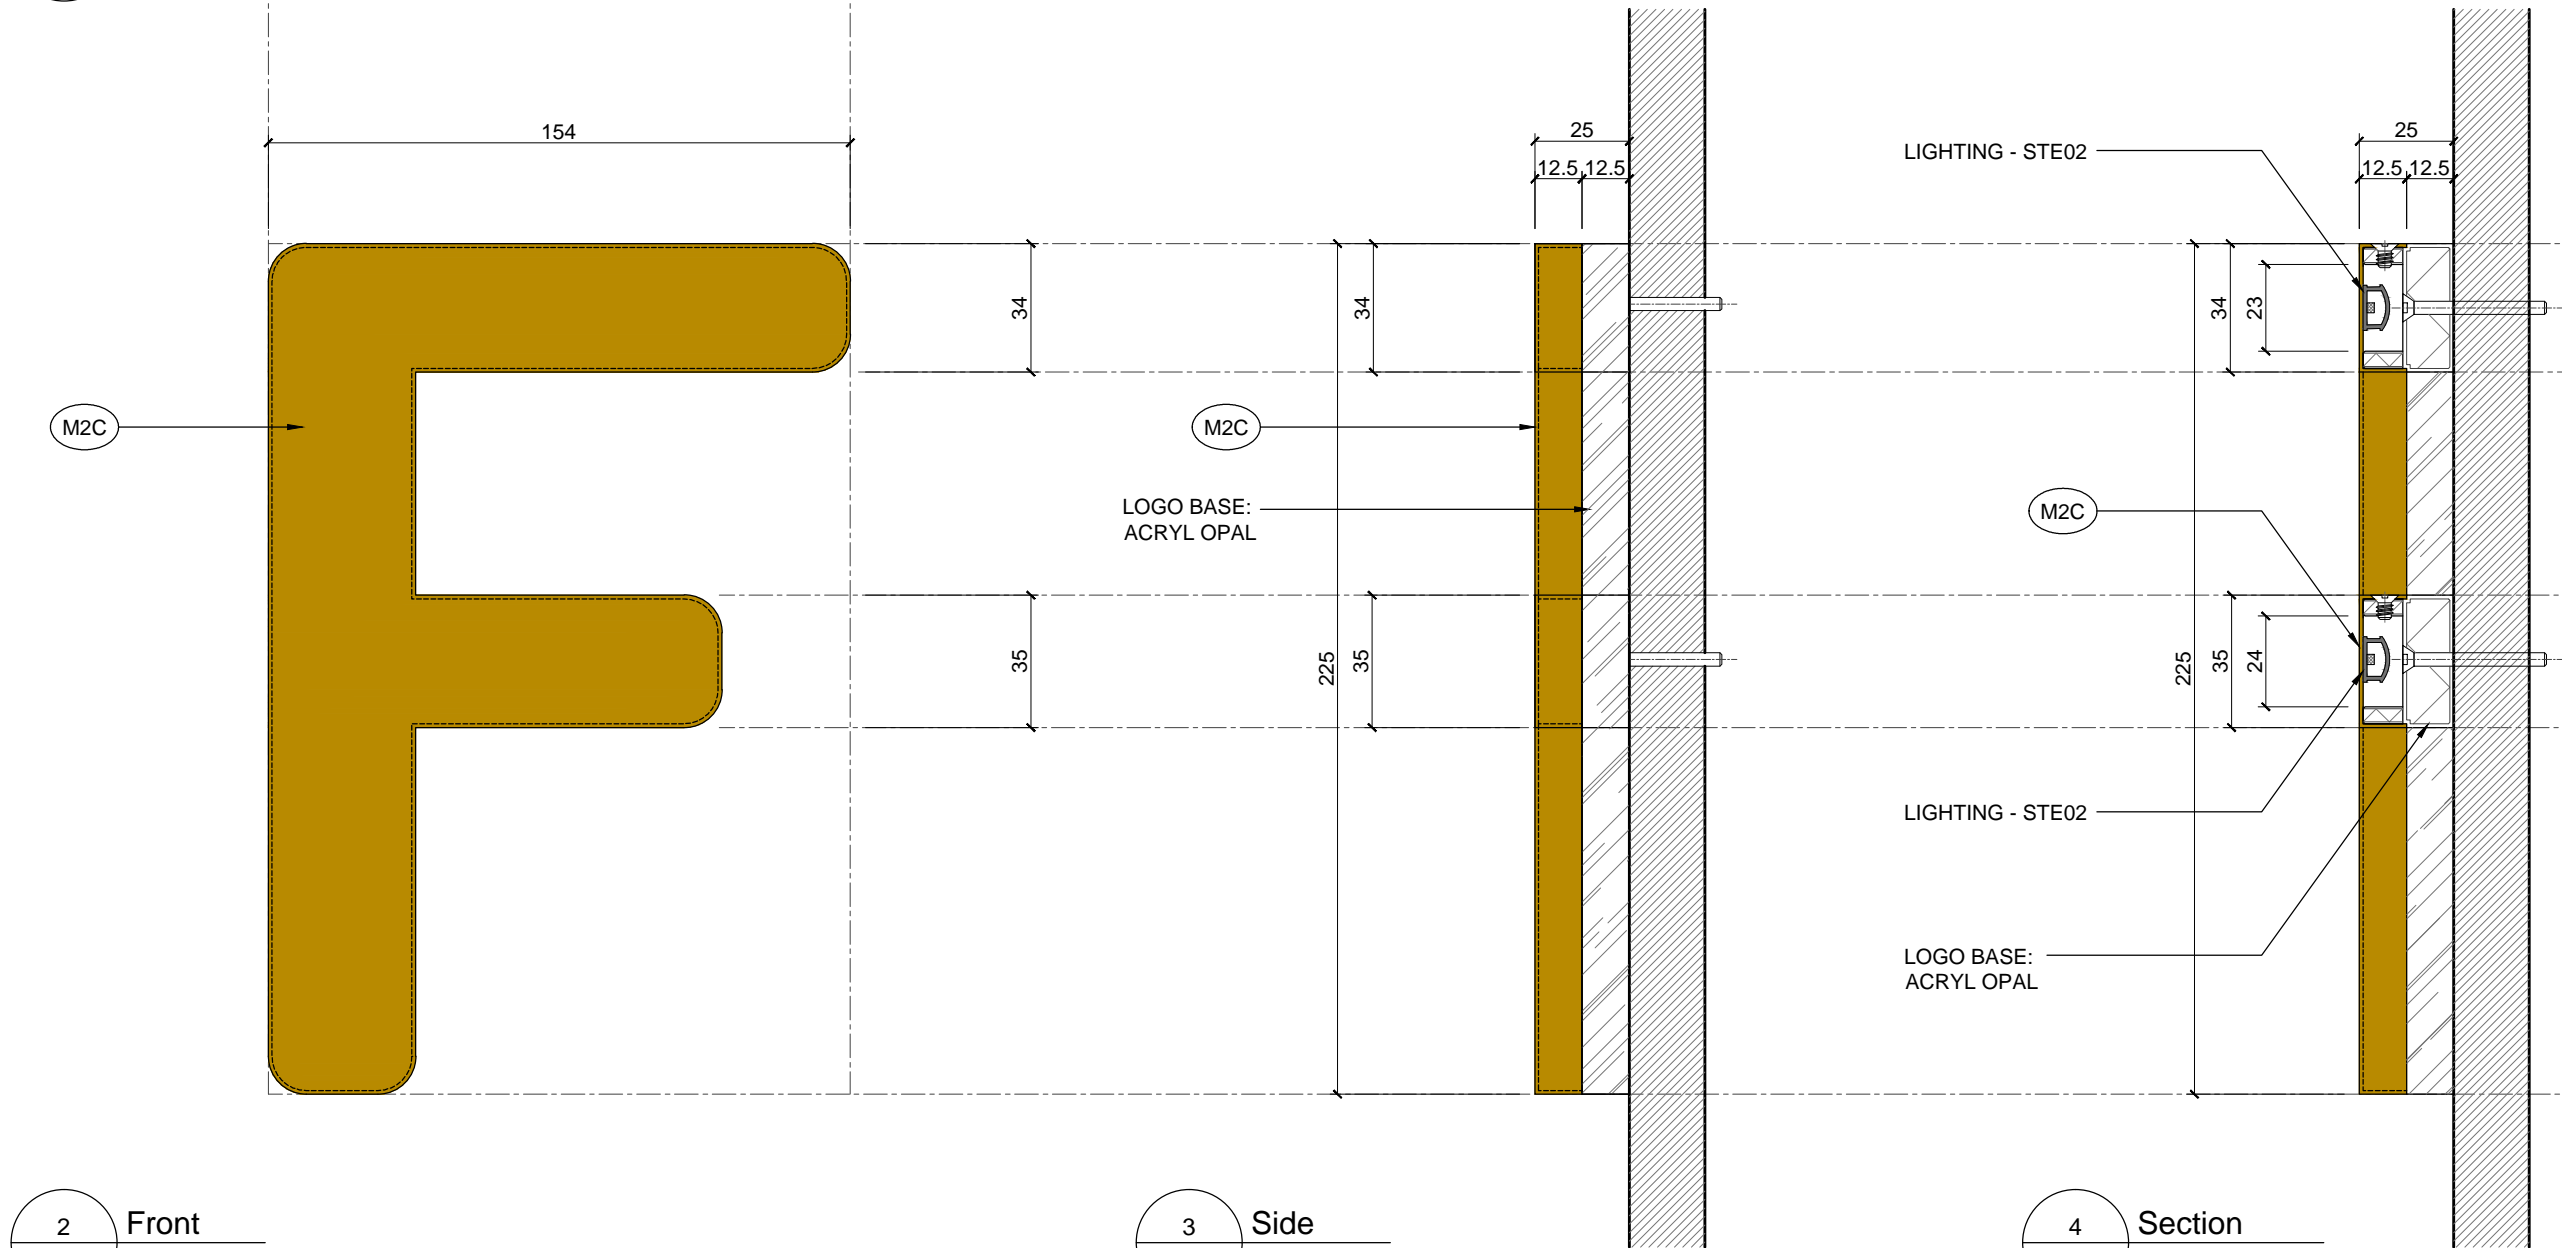

2 Front
1176-471 1:2

3 Side
1176-471 1:2

4 Section
1176-471 1:2

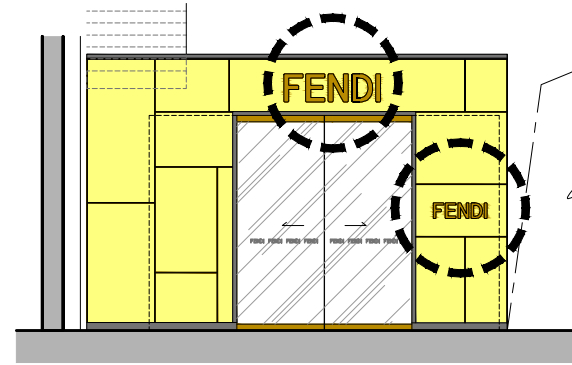

5 Backlit Logo Reference Location
1176-471 N.T.S.

© The copyright of this schedule / drawing remains with the Architect. No part of this schedule / drawing may be reproduced in any form or by any means without the written permission from ATELIER PACIFIC LTD.

版權所有 不得翻印

NOTES

1. Figured dimensions are to be taken in preference to scaled. All dimensions should be checked by the contractors, and any discrepancies should be referred to the project manager before the work commences on site. Do not scale drawing.
2. All 'l.b.c.' dimension to be confirmed by the contractor as correct to the Project Manager. All 'EX' dimension to match existing.
3. All works to be prepared as shop drawings by the contractor for approval by the project manager before the works commence on site.
4. All works by contractor unless otherwise noted.

LEGEND

- △ SECTION 96(2) APPLICATION 2 SEP 15
△ SECTION 96(2) APPLICATION 17 AUG 15

Coordinating Architect	Atelier Pacific Ltd.	tel: +852 2869 8265 fax: +852 2869 8251
Planning Consultant	JBA	tel: +612 9956 6962 fax: -
Heritage Consultant	CCG	tel: +612 9319 3077 fax: +612 9319 3577
Fire Protection	Arup	tel: +612 9320 9320 fax: +612 9320 9321
Certifier	McKenzie	tel: +612 8298 6800 fax: +612 8298 6899
E & M Consultant	LINK Consulting (Asia) Limited	tel: +852 3690 2776 fax: +852 3690 2770
Landlord	DFS Group	tel: +852 2732 5211 fax: +852 2891 9927

FENDI
ROMA

Fendi Store
DFS T Galleria, Sydney

Facade Backlit Logo Detail

Scale:	1 : 2 (A3)	Date:	17 AUG 15
Drawn by:	KL	Checked by:	MS
CAD file:	1176-471	Save date:	2 SEP 15
Revision no.:	A	Revision date:	2 SEP 15
Drawing no.:	1176-471		

Atelier Pacific
3501 Two Chinachem Exchange Square, 338 King's Road,
North Point, Hong Kong.
telephone: +852 28698265 facsimile: +852 28698251

© The copyright of this schedule / drawing remains with the Architect. No part of this schedule / drawing may be reproduced in any form or by any means without the written permission from ATELIER PACIFIC LTD.

版權所有 不得翻印

NOTES

1. Figured dimensions are to be taken in preference to scaled. All dimensions should be checked by the contractors, and any discrepancies should be referred to the project manager before the work commences on site. Do not scale drawing.
2. All 'l.b.c.' dimension to be confirmed by the contractor as correct to the Project Manager. All 'EX' dimension to match existing.
3. All works to be prepared as shop drawings by the contractor for approval by the project manager before the works commence on site.
4. All works by contractor unless otherwise noted.

LEGEND

SECTION 96(2) APPLICATION 15 SEP 15

Coordinating Architect	Atelier Pacific Ltd.	tel: +852 2869 8265 fax: +852 2869 8251
Planning Consultant	JBA	tel: +612 9956 6962 fax: -
Heritage Consultant	CCG	tel: +612 9319 3077 fax: +612 9319 3577
Fire Protection	Arup	tel: +612 9320 9320 fax: +612 9320 9321
Certifier	McKenzie	tel: +612 8298 6800 fax: +612 8298 6899
E & M Consultant	LINK Consulting (Asia) Limited	tel: +852 3690 2776 fax: +852 3690 2770
Landlord	DFS Group	tel: +852 2732 5211 fax: +852 2891 9927


FENDI
ROMA

Fendi Store
DFS T Galleria, Sydney

External Banner Signage Detail


Scale:	A.S (A3)	Date:	17 AUG 15
Drawn by:	KL	Checked by:	MS
CAD file:	1176-472	Save date:	15 SEP 15
Revision no.:	-	Revision date:	-
Drawing no.:	1176-472		

Atelier Pacific
3501 Two Chinachem Exchange Square, 338 King's Road,
North Point, Hong Kong.
telephone: +852 28698265 facsimile: +852 28698251

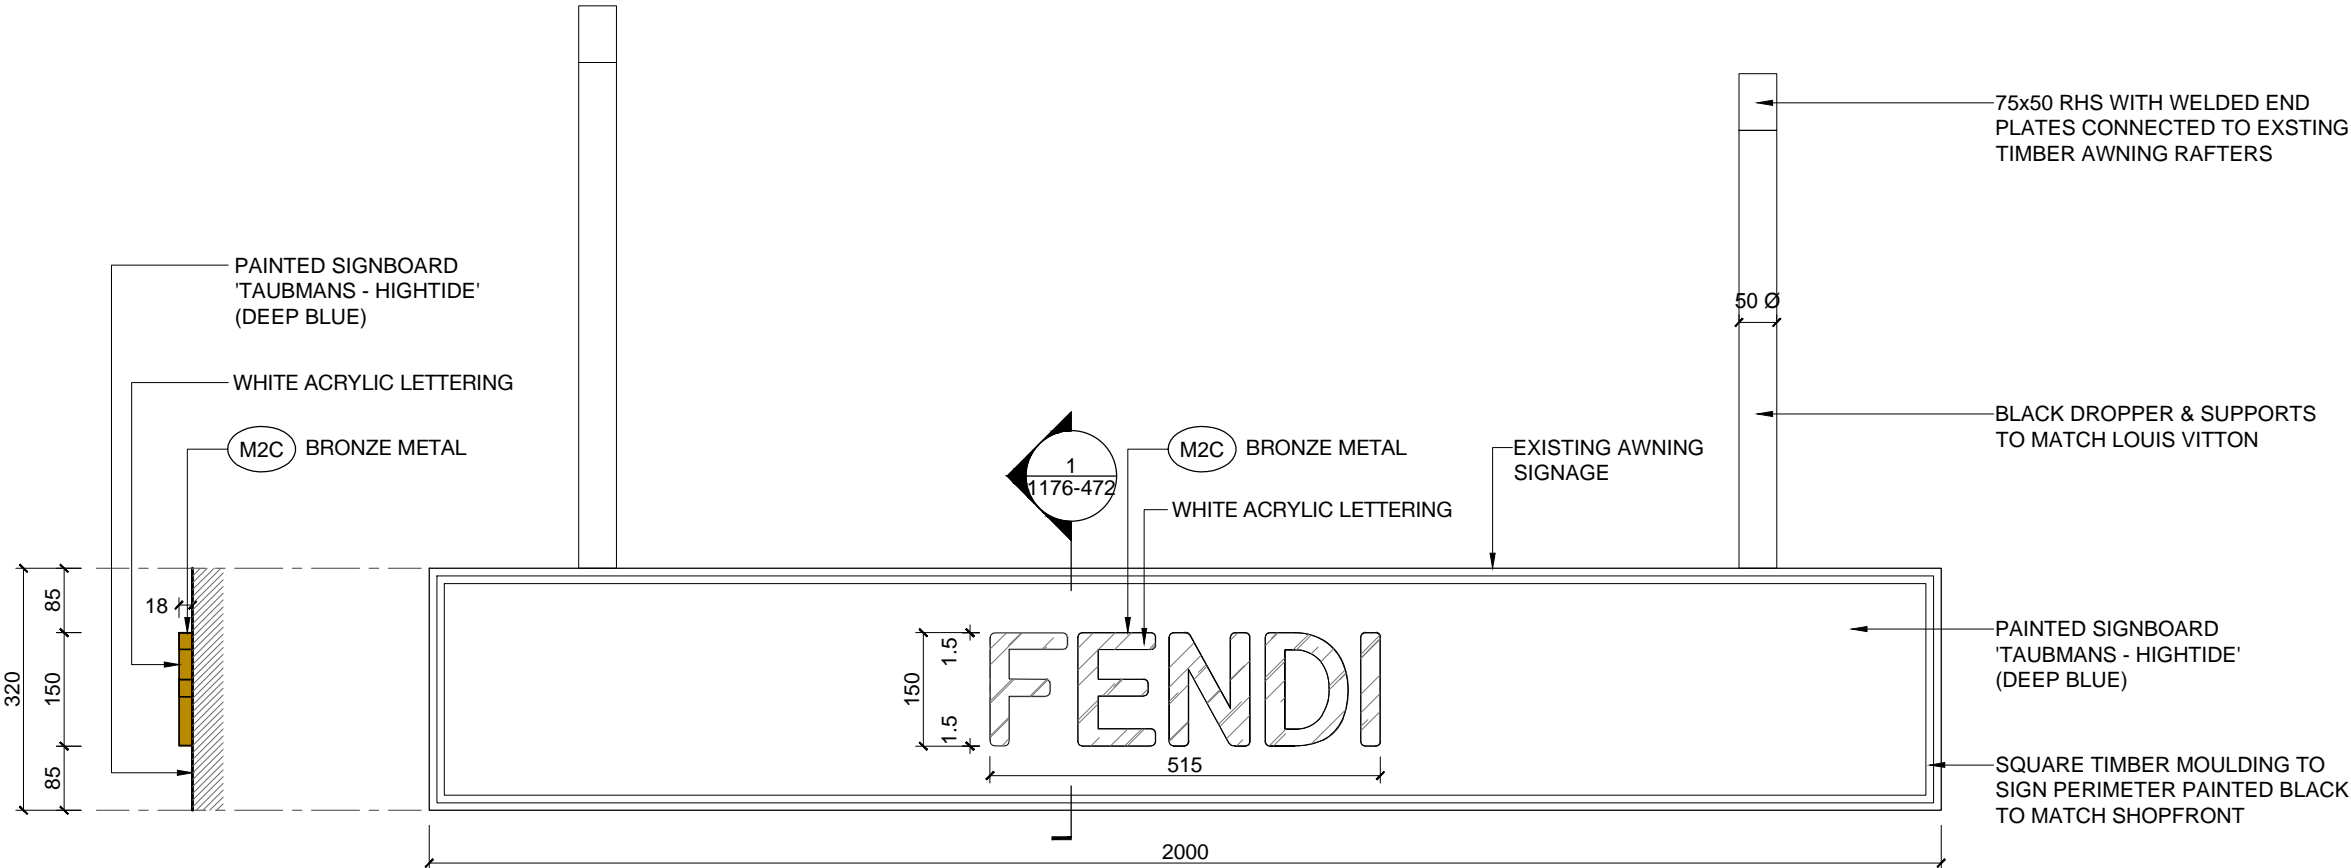


1 SECTION
1176-472 1 : 10


2 SIGNAGE ELEVATION
1176-472 1 : 10

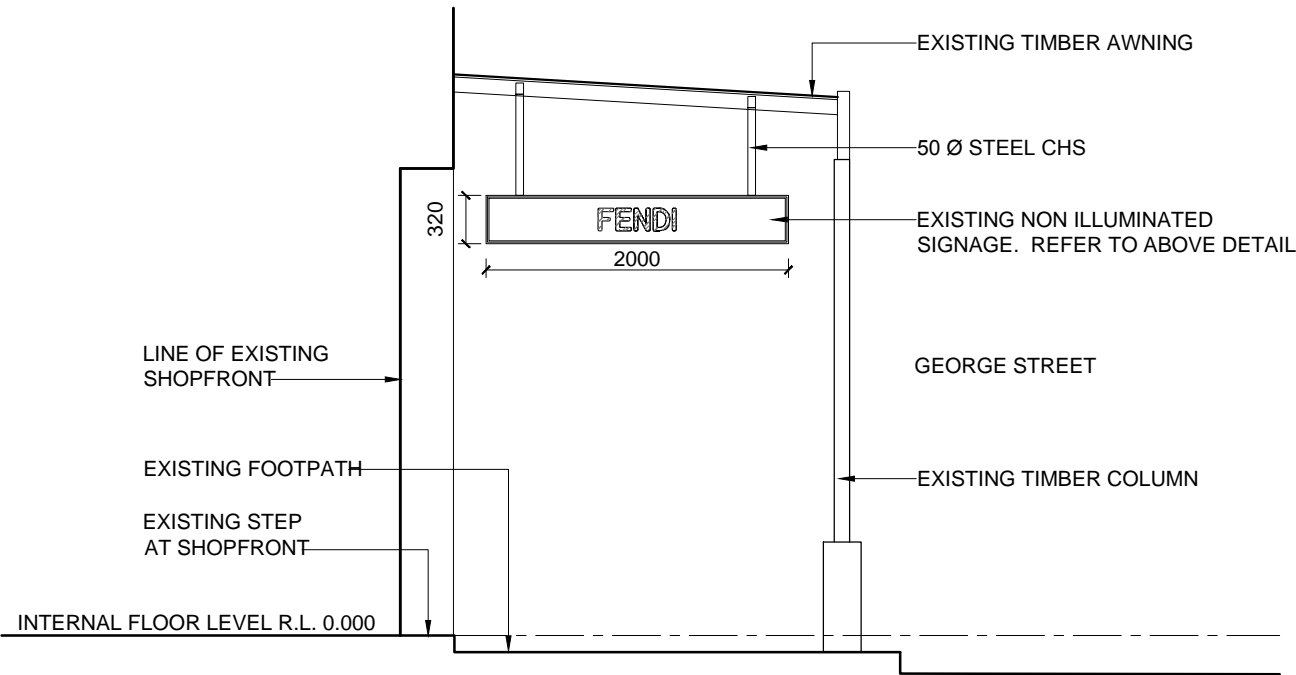

3 ELEVATION
1176-472 1 : 50

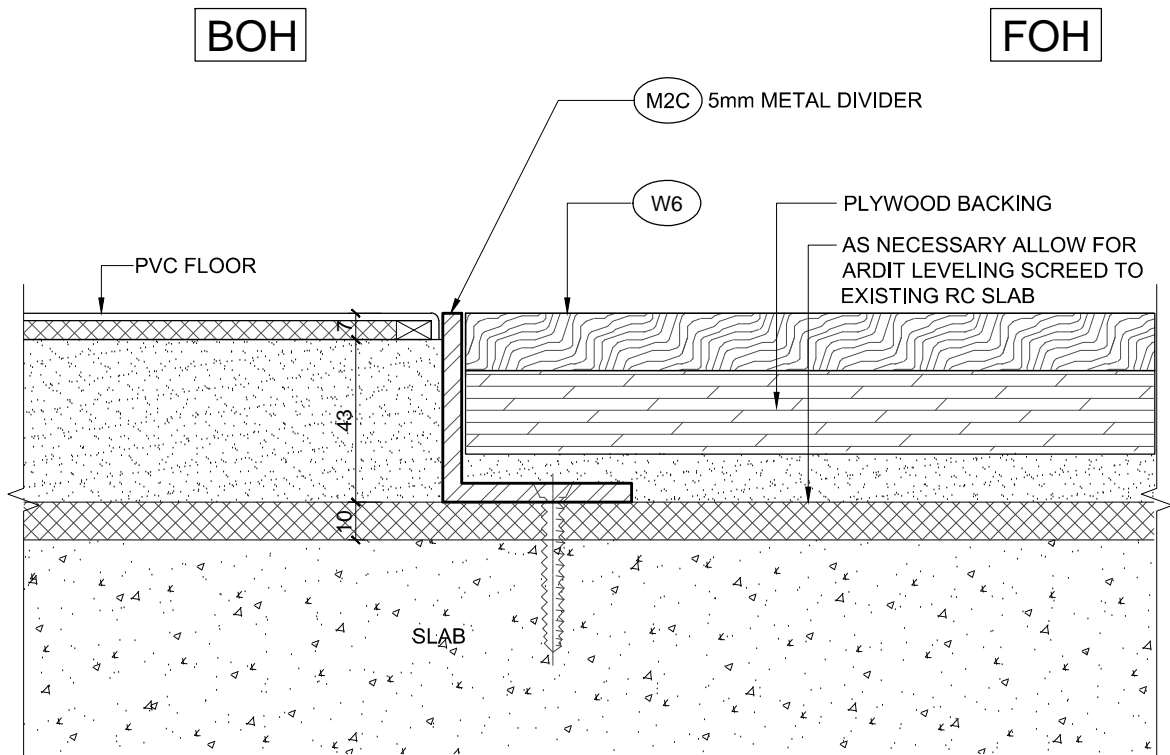

1 TYPICAL PVC AND TIMBER FLOOR JUNCTION DETAIL
1176-501 1 : 2

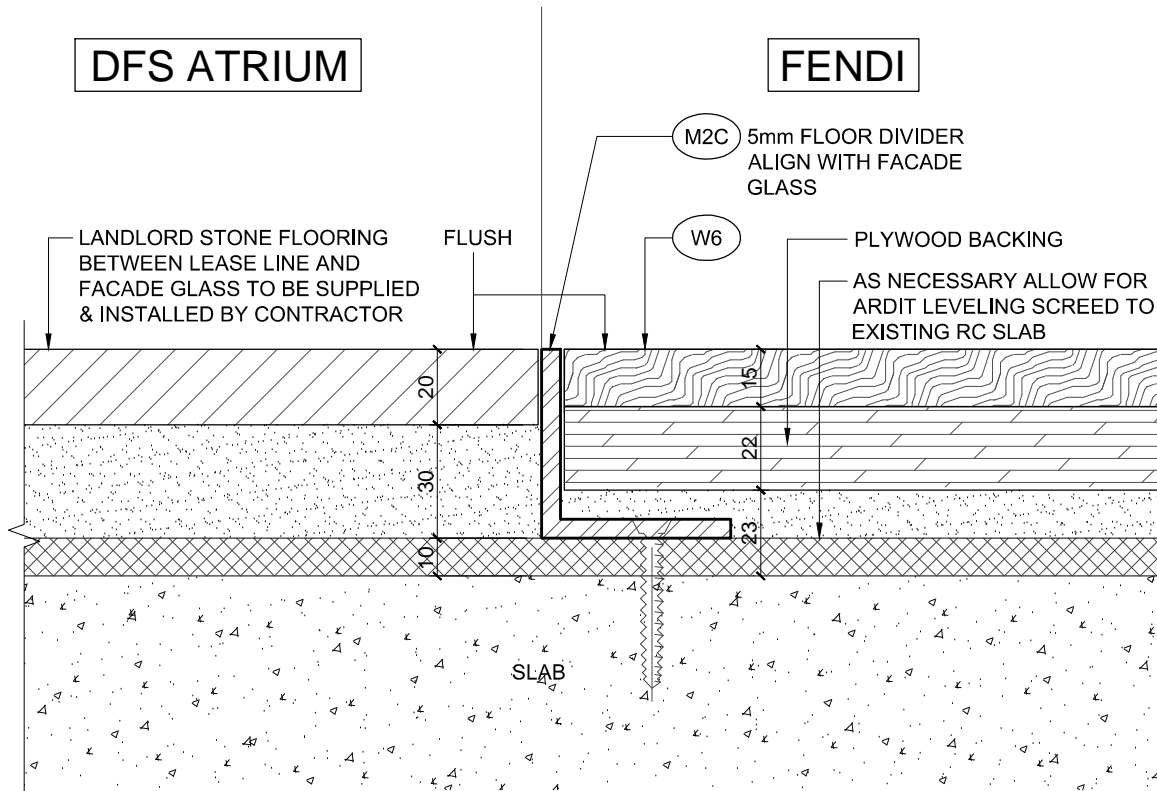

2 TYPICAL STONE AND TIMBER FLOOR JUNCTION DETAIL
1176-501 1 : 2

© The copyright of this schedule / drawing remains with the Architect. No part of this schedule / drawing may be reproduced in any form or by any means without the written permission from ATELIER PACIFIC LTD.

版權所有 不得翻印

NOTES

1. Figured dimensions are to be taken in preference to scaled. All dimensions should be checked by the contractors, and any discrepancies should be referred to the project manager before the work commences on site. Do not scale drawing.
2. All 'l.b.c.' dimension to be confirmed by the contractor as correct to the Project Manager. All 'EX' dimension to match existing.
3. All works to be prepared as shop drawings by the contractor for approval by the project manager before the works commence on site.
4. All works by contractor unless otherwise noted.

LEGEND

SECTION 96(2) APPLICATION 2 SEP 15
SECTION 96(2) APPLICATION 17 AUG 15

Coordinating Architect	Atelier Pacific Ltd.	tel: +852 2869 8265 fax: +852 2869 8251
Planning Consultant	JBA	tel: +612 9956 6962 fax: -
Heritage Consultant	CCG	tel: +612 9319 3077 fax: +612 9319 3577
Fire Protection	Arup	tel: +612 9320 9320 fax: +612 9320 9321
Certifier	McKenzie	tel: +612 8298 6800 fax: +612 8298 6899
E & M Consultant	LINK Consulting (Asia) Limited	tel: +852 3690 2776 fax: +852 3690 2770
Landlord	DFS Group	tel: +852 2732 5211 fax: +852 2891 9927


FENDI
ROMA

Fendi Store
DFS T Galleria, Sydney

Typical Floor Details

Scale:	1 : 2 (A3)	Date:	17 AUG 15
Drawn by:	KL	Checked by:	MS
CAD file:	1176-501	Save date:	2 SEP 15
Revision no.:	A	Revision date:	2 SEP 15
Drawing no.:	1176-501		

Atelier Pacific
3501 Two Chinachem Exchange Square, 338 King's Road,
North Point, Hong Kong.
telephone: +852 28698265 facsimile: +852 28698251

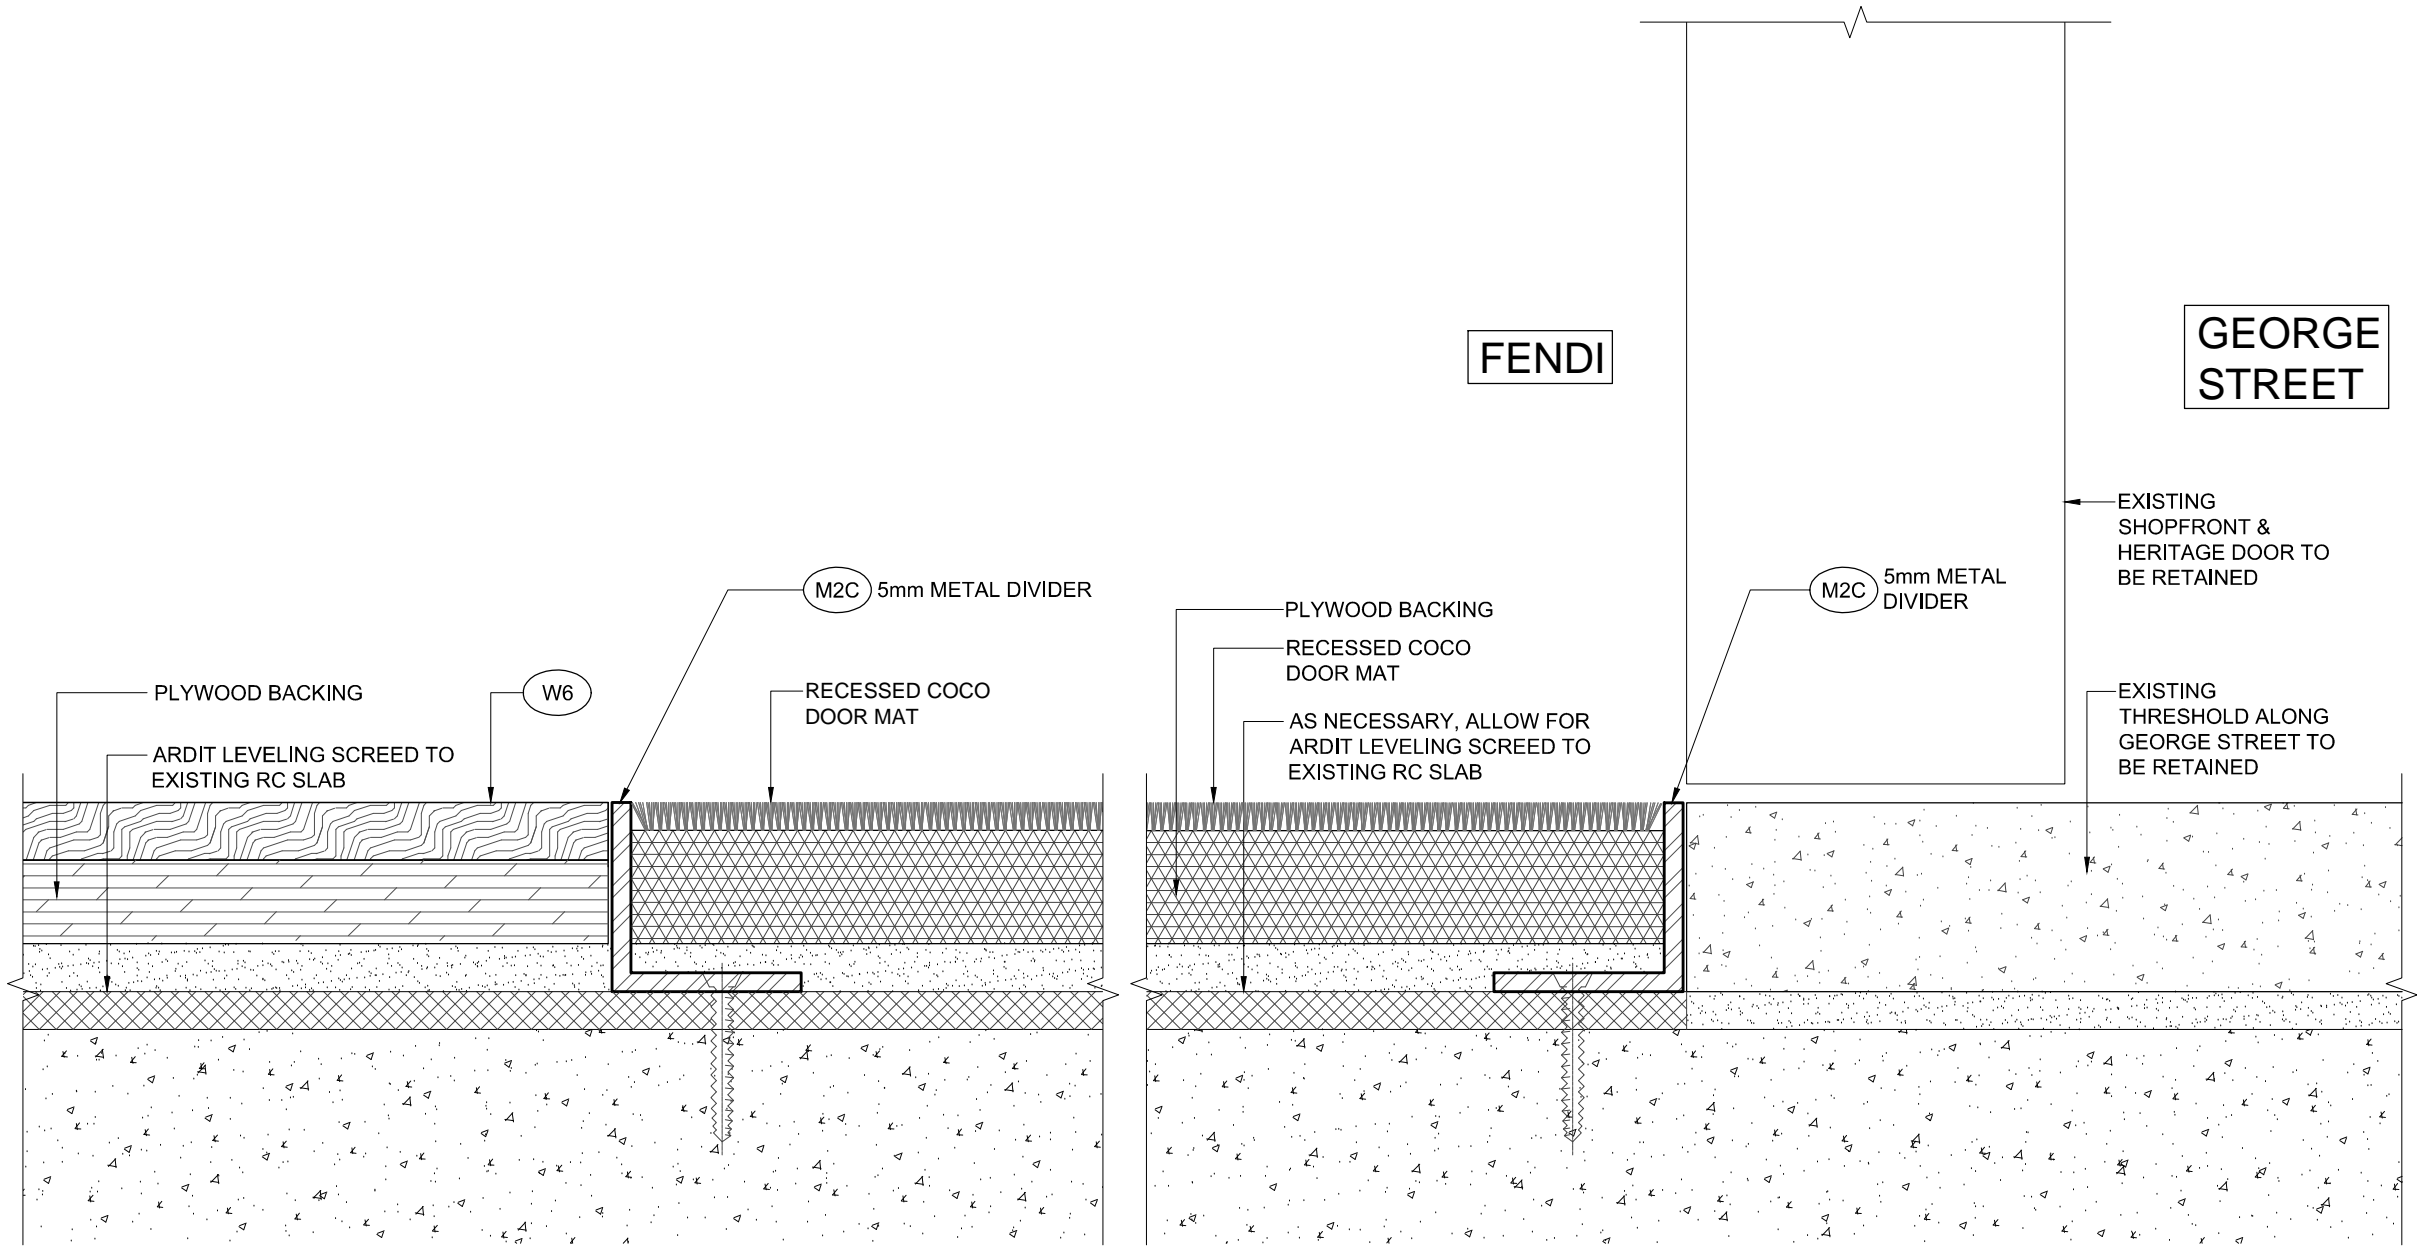

1 TYPICAL COCO DOOR MAT FLOOR JUNCTION DETAIL
1176-502 1 : 2

© The copyright of this schedule / drawing remains with the Architect. No part of this schedule / drawing may be reproduced in any form or by any means without the written permission from ATELIER PACIFIC LTD.

版權所有 不得翻印

NOTES

1. Figured dimensions are to be taken in preference to scaled. All dimensions should be checked by the contractors, and any discrepancies should be referred to the project manager before the work commences on site. Do not scale drawing.
2. All 'l.b.c.' dimension to be confirmed by the contractor as correct to the Project Manager. All 'EX' dimension to match existing.
3. All works to be prepared as shop drawings by the contractor for approval by the project manager before the works commence on site.
4. All works by contractor unless otherwise noted.

LEGEND

SECTION 96(2) APPLICATION 2 SEP 15
SECTION 96(2) APPLICATION 17 AUG 15

Coordinating Architect	Atelier Pacific Ltd.	tel: +852 2869 8265 fax: +852 2869 8251
Planning Consultant	JBA	tel: +612 9956 6962 fax: -
Heritage Consultant	CCG	tel: +612 9319 3077 fax: +612 9319 3577
Fire Protection	Arup	tel: +612 9320 9320 fax: +612 9320 9321
Certifier	McKenzie	tel: +612 8298 6800 fax: +612 8298 6899
E & M Consultant	LINK Consulting (Asia) Limited	tel: +852 3690 2776 fax: +852 3690 2770
Landlord	DFS Group	tel: +852 2732 5211 fax: +852 2891 9927


FENDI
ROMA

Fendi Store
DFS T Galleria, Sydney


Typical Floor Details
(2 of 2)

Scale:	1 : 2 (A3)	Date:	17 AUG 15
Drawn by:	KL	Checked by:	MS
CAD file:	1176-502	Save date:	2 SEP 15
Revision no.:	A	Revision date:	2 SEP 15
Drawing no.:	1176-502		


Atelier Pacific
3501 Two Chinachem Exchange Square, 338 King's Road,
North Point, Hong Kong.
telephone: +852 28698265 facsimile: +852 28698251

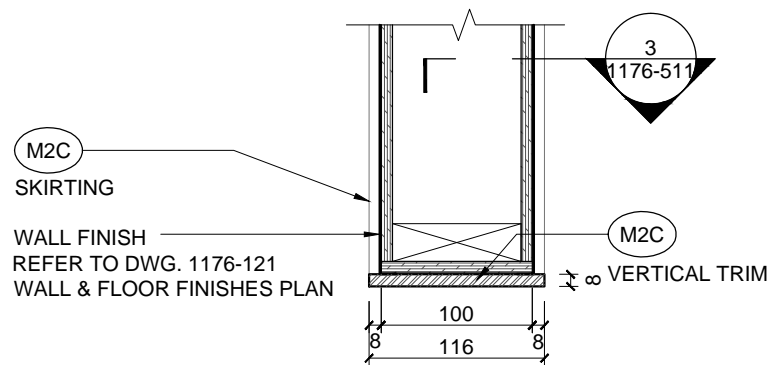

1 TYPICAL FOH WALL DETAIL PLAN
1176-511 1 : 5

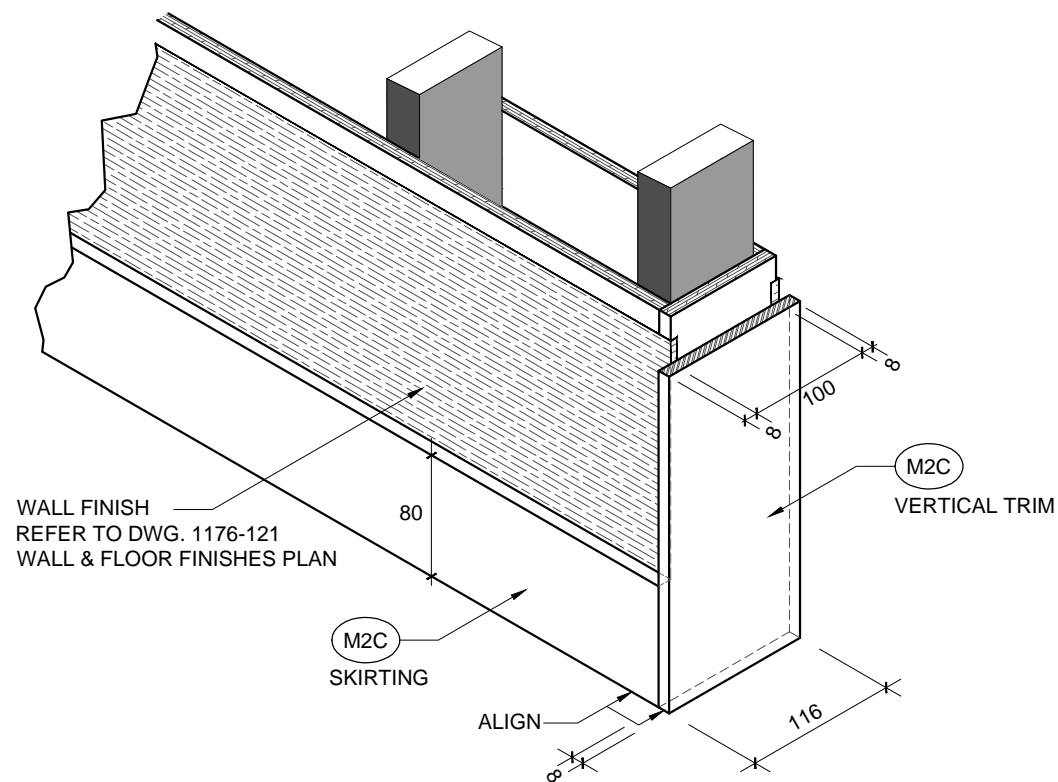

2 TYPICAL FOH WALL ISOMETRIC DETAIL
1176-511 1 : 5

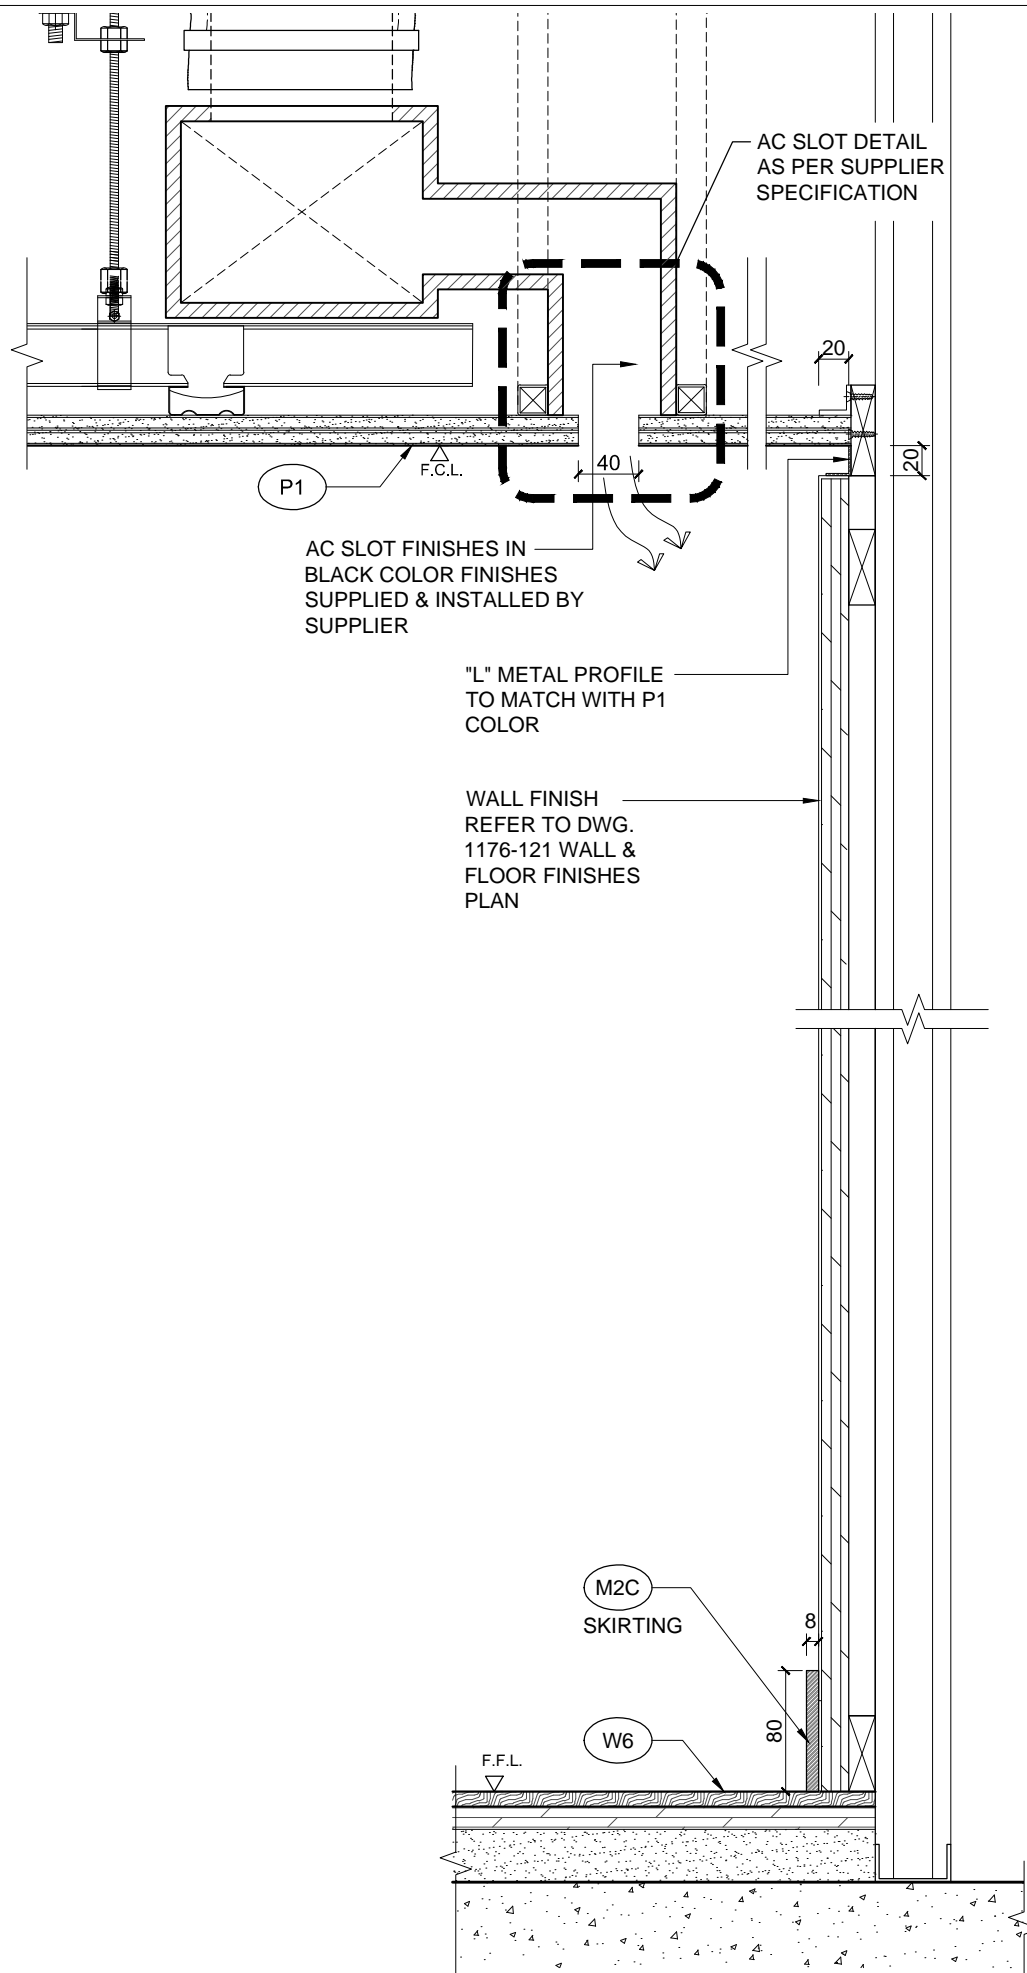

3 TYPICAL FOH WALL DETAIL
1176-511 1 : 5

© The copyright of this schedule / drawing remains with the Architect. No part of this schedule / drawing may be reproduced in any form or by any means without the written permission from ATELIER PACIFIC LTD.

版權所有 不得翻印

- NOTES
1. Figured dimensions are to be taken in preference to scaled. All dimensions should be checked by the contractors, and any discrepancies should be referred to the project manager before the work commences on site. Do not scale drawing.
 2. All 'l.b.c.' dimension to be confirmed by the contractor as correct to the Project Manager. All 'EX' dimension to match existing.
 3. All works to be prepared as shop drawings by the contractor for approval by the project manager before the works commence on site.
 4. All works by contractor unless otherwise noted.

LEGEND

SECTION 96(2) APPLICATION 2 SEP 15
SECTION 96(2) APPLICATION 17 AUG 15

Coordinating Architect	Atelier Pacific Ltd.	tel: +852 2869 8265 fax: +852 2869 8251
Planning Consultant	JBA	tel: +612 9956 6962 fax: -
Heritage Consultant	CCG	tel: +612 9319 3077 fax: +612 9319 3577
Fire Protection	Arup	tel: +612 9320 9320 fax: +612 9320 9321
Certifier	McKenzie	tel: +612 8298 6800 fax: +612 8298 6899
E & M Consultant	LINK Consulting (Asia) Limited	tel: +852 3690 2776 fax: +852 3690 2770
Landlord	DFS Group	tel: +852 2732 5211 fax: +852 2891 9927

FENDI
ROMA

For Sale
DFS T Galleria, Sydney

Typical Wall Details

Scale:	1 : 2 (A3)	Date:	17 AUG 15
Drawn by:	KL	Checked by:	EC
CAD file:	1176-511	Save date:	2 SEP 15
Revision no.:	A	Revision date:	2 SEP 15
Drawing no.:	1176-511		

Atelier Pacific
3501 Two Chinachem Exchange Square, 338 King's Road,
North Point, Hong Kong.
telephone: +852 28698265 facsimile: +852 28698251

版 權 所 有 不 得 翻 印

1. Figured dimensions are to be taken in preference to scaled. All dimensions should be checked by the contractors, and any discrepancies should be referred to the project manager before the work commences on site. Do not scale drawing.
2. All 'b.c.' dimension to be confirmed by the contractor as correct to the Project Manager. All 'EX' dimension to match existing.
3. All works to be prepared as shop drawings by the contractor for approval by the project manager before the works commence on site.
4. All works by contractor unless otherwise noted.




Coordinating Architect	Atelier Pacific Ltd.	tel: +852 2869 8265 fax: +852 2869 8251
Planning Consultant	JBA	tel: +612 9556 6962 fax: -
Heritage Consultant	CCG	tel: +612 9319 3077 fax: +612 9319 3577
Fire Protection	Arup	tel: +612 9320 9320 fax: +612 9320 9321
Certifier	McKenzie	tel: +612 8298 6800 fax: +612 8298 6899
E & M Consultant	LINK Consulting (Asia) Limited	tel: +852 3690 2776 fax: +852 3690 2770
Landlord	DFS Group	tel: +852 2732 5211 fax: +852 2891 9927

Fendi Store
DFS T Galleria, Sydney

Scale:	1 : 2 (A3)	Date:	17 AUG 15
Drawn by:	KL	Checked by:	MS
CAD file:	1176-521	Save date:	2 SEP 15
Revision no.:	A	Revision date:	2 SEP 15
Drawing no.:	1176-521		

Atelier Pacific
3501 Two Chinachem Exchange Square, 338 King's Road,
North Point, Hong Kong.
telephone: +852 28698265 facsimile: +852 28698251

Ateller Pacific
3501 Two Chinachem Exchange Square, 338 King's Road,
North Point, Hong Kong.
telephone: +852 28698265 facsimile: +852 28698251



1 EXTERNAL FACADE PERSPECTIVE
1176-901 NTS

© The copyright of this schedule / drawing remains with the Architect. No part of this schedule / drawing may be reproduced in any form or by any means without the written permission from ATELIER PACIFIC LTD.

版權所有 不得翻印

- NOTES
1. Figured dimensions are to be taken in preference to scaled. All dimensions should be checked by the contractors, and any discrepancies should be referred to the project manager before the work commences on site. Do not scale drawing.
 2. All 'l.b.c.' dimension to be confirmed by the contractor as correct to the Project Manager. All 'EX' dimension to match existing.
 3. All works to be prepared as shop drawings by the contractor for approval by the project manager before the works commence on site.
 4. All works by contractor unless otherwise noted.

LEGEND

SECTION 96(2) APPLICATION 17 AUG 15

Coordinating Architect	Atelier Pacific Ltd.	tel: +852 2869 8265 fax: +852 2869 8251
Planning Consultant	JBA	tel: +612 9956 6962 fax: -
Heritage Consultant	CCG	tel: +612 9319 3077 fax: +612 9319 3577
Fire Protection	Arup	tel: +612 9320 9320 fax: +612 9320 9321
Certifier	McKenzie	tel: +612 8298 6800 fax: +612 8298 6899
E & M Consultant	LINK Consulting (Asia) Limited	tel: +852 3690 2776 fax: +852 3690 2770
Landlord	DFS Group	tel: +852 2732 5211 fax: +852 2891 9927

FENDI
ROMA

Fendi Store
DFS T Galleria, Sydney

External Facade Perspective

Scale:	NTS	Date:	17 AUG 15
Drawn by:	KL	Checked by:	MS
CAD file:	1176-901	Save date:	2 SEP 15
Revision no.:		Revision date:	
Drawing no.:	1176-901		

Atelier Pacific
3501 Two Chinachem Exchange Square, 338 King's Road,
North Point, Hong Kong.
telephone: +852 28698265 facsimile: +852 28698251



1 INTERNAL FACADE PERSPECTIVE
1176-902 NTS

© The copyright of this schedule / drawing remains with the Architect. No part of this schedule / drawing may be reproduced in any form or by any means without the written permission from ATELIER PACIFIC LTD.

版權所有 不得翻印

NOTES

1. Figured dimensions are to be taken in preference to scaled. All dimensions should be checked by the contractors, and any discrepancies should be referred to the project manager before the work commences on site. Do not scale drawing.
2. All 'l.b.c.' dimension to be confirmed by the contractor as correct to the Project Manager. All 'EX' dimension to match existing.
3. All works to be prepared as shop drawings by the contractor for approval by the project manager before the works commence on site.
4. All works by contractor unless otherwise noted.

LEGEND

SECTION 96(2) APPLICATION 17 AUG 15

Coordinating Architect	Atelier Pacific Ltd.	tel: +852 2869 8265 fax: +852 2869 8251
Planning Consultant	JBA	tel: +612 9956 6962 fax: -
Heritage Consultant	CCG	tel: +612 9319 3077 fax: +612 9319 3577
Fire Protection	Arup	tel: +612 9320 9320 fax: +612 9320 9321
Certifier	McKenzie	tel: +612 8298 6800 fax: +612 8298 6899
E & M Consultant	LINK Consulting (Asia) Limited	tel: +852 3690 2776 fax: +852 3690 2770
Landlord	DFS Group	tel: +852 2732 5211 fax: +852 2891 9927

FENDI
ROMA

Fendi Store
DFS T Galleria, Sydney

Interior Facade Perspective

Scale:	NTS	Date:	17 AUG 15
Drawn by:	KL	Checked by:	MS
CAD file:	1176-902	Save date:	2 SEP 15
Revision no.:		Revision date:	
Drawing no.:	1176-902		

Atelier Pacific
3501 Two Chinachem Exchange Square, 338 King's Road,
North Point, Hong Kong.
telephone: +852 28698265 facsimile: +852 28698251



1 INTERIOR PERSPECTIVE - 1
1176-903 NTS

© The copyright of this schedule / drawing remains with the Architect. No part of this schedule / drawing may be reproduced in any form or by any means without the written permission from ATELIER PACIFIC LTD.
版權所有 不得翻印

- NOTES
1. Figured dimensions are to be taken in preference to scaled. All dimensions should be checked by the contractors, and any discrepancies should be referred to the project manager before the work commences on site. Do not scale drawing.
 2. All 'l.b.c.' dimension to be confirmed by the contractor as correct to the Project Manager. All 'EX' dimension to match existing.
 3. All works to be prepared as shop drawings by the contractor for approval by the project manager before the works commence on site.
 4. All works by contractor unless otherwise noted.

LEGEND

SECTION 96(2) APPLICATION 17 AUG 15

Coordinating Architect	Atelier Pacific Ltd.	tel: +852 2869 8265 fax: +852 2869 8251
Planning Consultant	JBA	tel: +612 9956 6962 fax: -
Heritage Consultant	CCG	tel: +612 9319 3077 fax: +612 9319 3577
Fire Protection	Arup	tel: +612 9320 9320 fax: +612 9320 9321
Certifier	McKenzie	tel: +612 8298 6800 fax: +612 8298 6899
E & M Consultant	LINK Consulting (Asia) Limited	tel: +852 3690 2776 fax: +852 3690 2770
Landlord	DFS Group	tel: +852 2732 5211 fax: +852 2891 9927

FENDI
ROMA

Fendi Store
DFS T Galleria, Sydney

Interior Perspective - 1

Scale:	NTS	Date:	17 AUG 15
Drawn by:	KL	Checked by:	MS
CAD file:	1176-903	Save date:	2 SEP 15
Revision no.:		Revision date:	
Drawing no.:	1176-903		

Atelier Pacific
3501 Two Chinachem Exchange Square, 338 King's Road,
North Point, Hong Kong.
telephone: +852 28698265 facsimile: +852 28698251



1 INTERIOR PERSPECTIVE - 2
1176-904 NTS

© The copyright of this schedule / drawing remains with the Architect. No part of this schedule / drawing may be reproduced in any form or by any means without the written permission from ATELIER PACIFIC LTD.

版權所有 不得翻印

NOTES

1. Figured dimensions are to be taken in preference to scaled. All dimensions should be checked by the contractors, and any discrepancies should be referred to the project manager before the work commences on site. Do not scale drawing.
2. All 'l.b.c.' dimension to be confirmed by the contractor as correct to the Project Manager. All 'EX' dimension to match existing.
3. All works to be prepared as shop drawings by the contractor for approval by the project manager before the works commence on site.
4. All works by contractor unless otherwise noted.

LEGEND

SECTION 96(2) APPLICATION 17 AUG 15

Coordinating Architect	Atelier Pacific Ltd.	tel: +852 2869 8265 fax: +852 2869 8251
Planning Consultant	JBA	tel: +612 9956 6962 fax: -
Heritage Consultant	CCG	tel: +612 9319 3077 fax: +612 9319 3577
Fire Protection	Arup	tel: +612 9320 9320 fax: +612 9320 9321
Certifier	McKenzie	tel: +612 8298 6800 fax: +612 8298 6899
E & M Consultant	LINK Consulting (Asia) Limited	tel: +852 3690 2776 fax: +852 3690 2770
Landlord	DFS Group	tel: +852 2732 5211 fax: +852 2891 9927

FENDI
ROMA

Fendi Store
DFS T Galleria, Sydney

Interior Perspective - 2

Scale:	NTS	Date:	17 AUG 15
Drawn by:	KL	Checked by:	MS
CAD file:	1176-904	Save date:	2 SEP 15
Revision no.:		Revision date:	
Drawing no.:	1176-904		

Atelier Pacific
3501 Two Chinachem Exchange Square, 338 King's Road,
North Point, Hong Kong.
telephone: +852 28698265 facsimile: +852 28698251