


DEVELOPMENT DATA	
TOTAL SITE AREA	approx. 728,319m ²
QUARRY EAST SITE AREA	approx. 472,429m ²
QUARRY WEST SITE AREA	approx. 255,890m ²
QUARRY WEST DEVELOPABLE SITE AREA (INCL. LANDSCAPE AREA)	242,397m ²
QUARRY WEST NON-DEVELOPABLE SITE AREA (INCL. BASALT ROAD & DOLERITE CLOSE)	13,493m ²
TOTAL BUILDING AREA	122,230m ²
TOTAL AWNING AREA	15,309m ²
TOTAL HEAVY DUTY AREA	50,622m ²
TOTAL LIGHT DUTY AREA	29,407m ²
TOTAL LANDSCAPE AREA (% CALC. FROM DEVELOPABLE AREA)	40,017m ² (17%)
TOTAL SITE COVER (% CALC. FROM DEVELOPABLE AREA)	132,242m ² (55%)
FSR	0.5:1
PARKING CONTROLS (WAREHOUSE 1/300m ² , OFFICE 1/40m ² , INDUSTRIAL 1/77m ² , RETAIL 1/20m ² , FAST FOOD 1/8m ²)	
TOTAL PARKING REQUIRED	850
TOTAL PARKING PROVIDED	976
BICYCLE PARKING CONTROLS (2 SPACES + 5% OF CAR PARK SPACES - DEVELOPMENT EXCEEDS 4,000m ² IN FLOOR AREA)	
TOTAL BICYCLE PARKING REQUIRED	49
TOTAL BICYCLE PARKING PROVIDED	80

PROPOSED DEVELOPMENT AREAS				
ZONE 1	OFFICE	WAREHOUSE	RETAIL	TOTAL
DEVELOPABLE LOT A(1) - 19,271m ²				9,060m ²
OFFICE	970m ²			
WAREHOUSE		8,090m ²		
DEVELOPABLE LOT B(4/5) - 80,070m ²				43,280m ²
OFFICE	2,780m ²			
WAREHOUSE		40,500m ²		
DEVELOPABLE LOT C(2) - 11,966m ²				3,220m ²
RETAIL			870m ²	
SUPERMARKET			2,000m ²	
FAST FOOD			250m ²	
PETROL STATION			100m ²	
SUBTOTAL	3,750m ²	48,590m ²	3,220m ²	55,560m ²
TOTAL BLG AREA (ZONE 1)				55,560m ²
ZONE 2	OFFICE	WAREHOUSE	INDUSTRIAL	TOTAL
DEVELOPABLE LOT D(3) - 42,365m ²				26,655m ²
OFFICE	2,500m ²			
WAREHOUSE		24,155m ²		
DEVELOPABLE LOT E(6/7) - 65,799m ²				38,465m ²
OFFICE	4,995m ²			
WAREHOUSE		31,970m ²		
INDUSTRIAL			1,500m ²	
DEVELOPABLE LOT F(8) - 22,926m ²				1,550m ²
OFFICE	350m ²			
WAREHOUSE		1,200m ²		
SUBTOTAL	7,845m ²	57,325m ²	1,500m ²	66,670m ²
TOTAL BLG AREA (ZONE 2)				66,670m ²

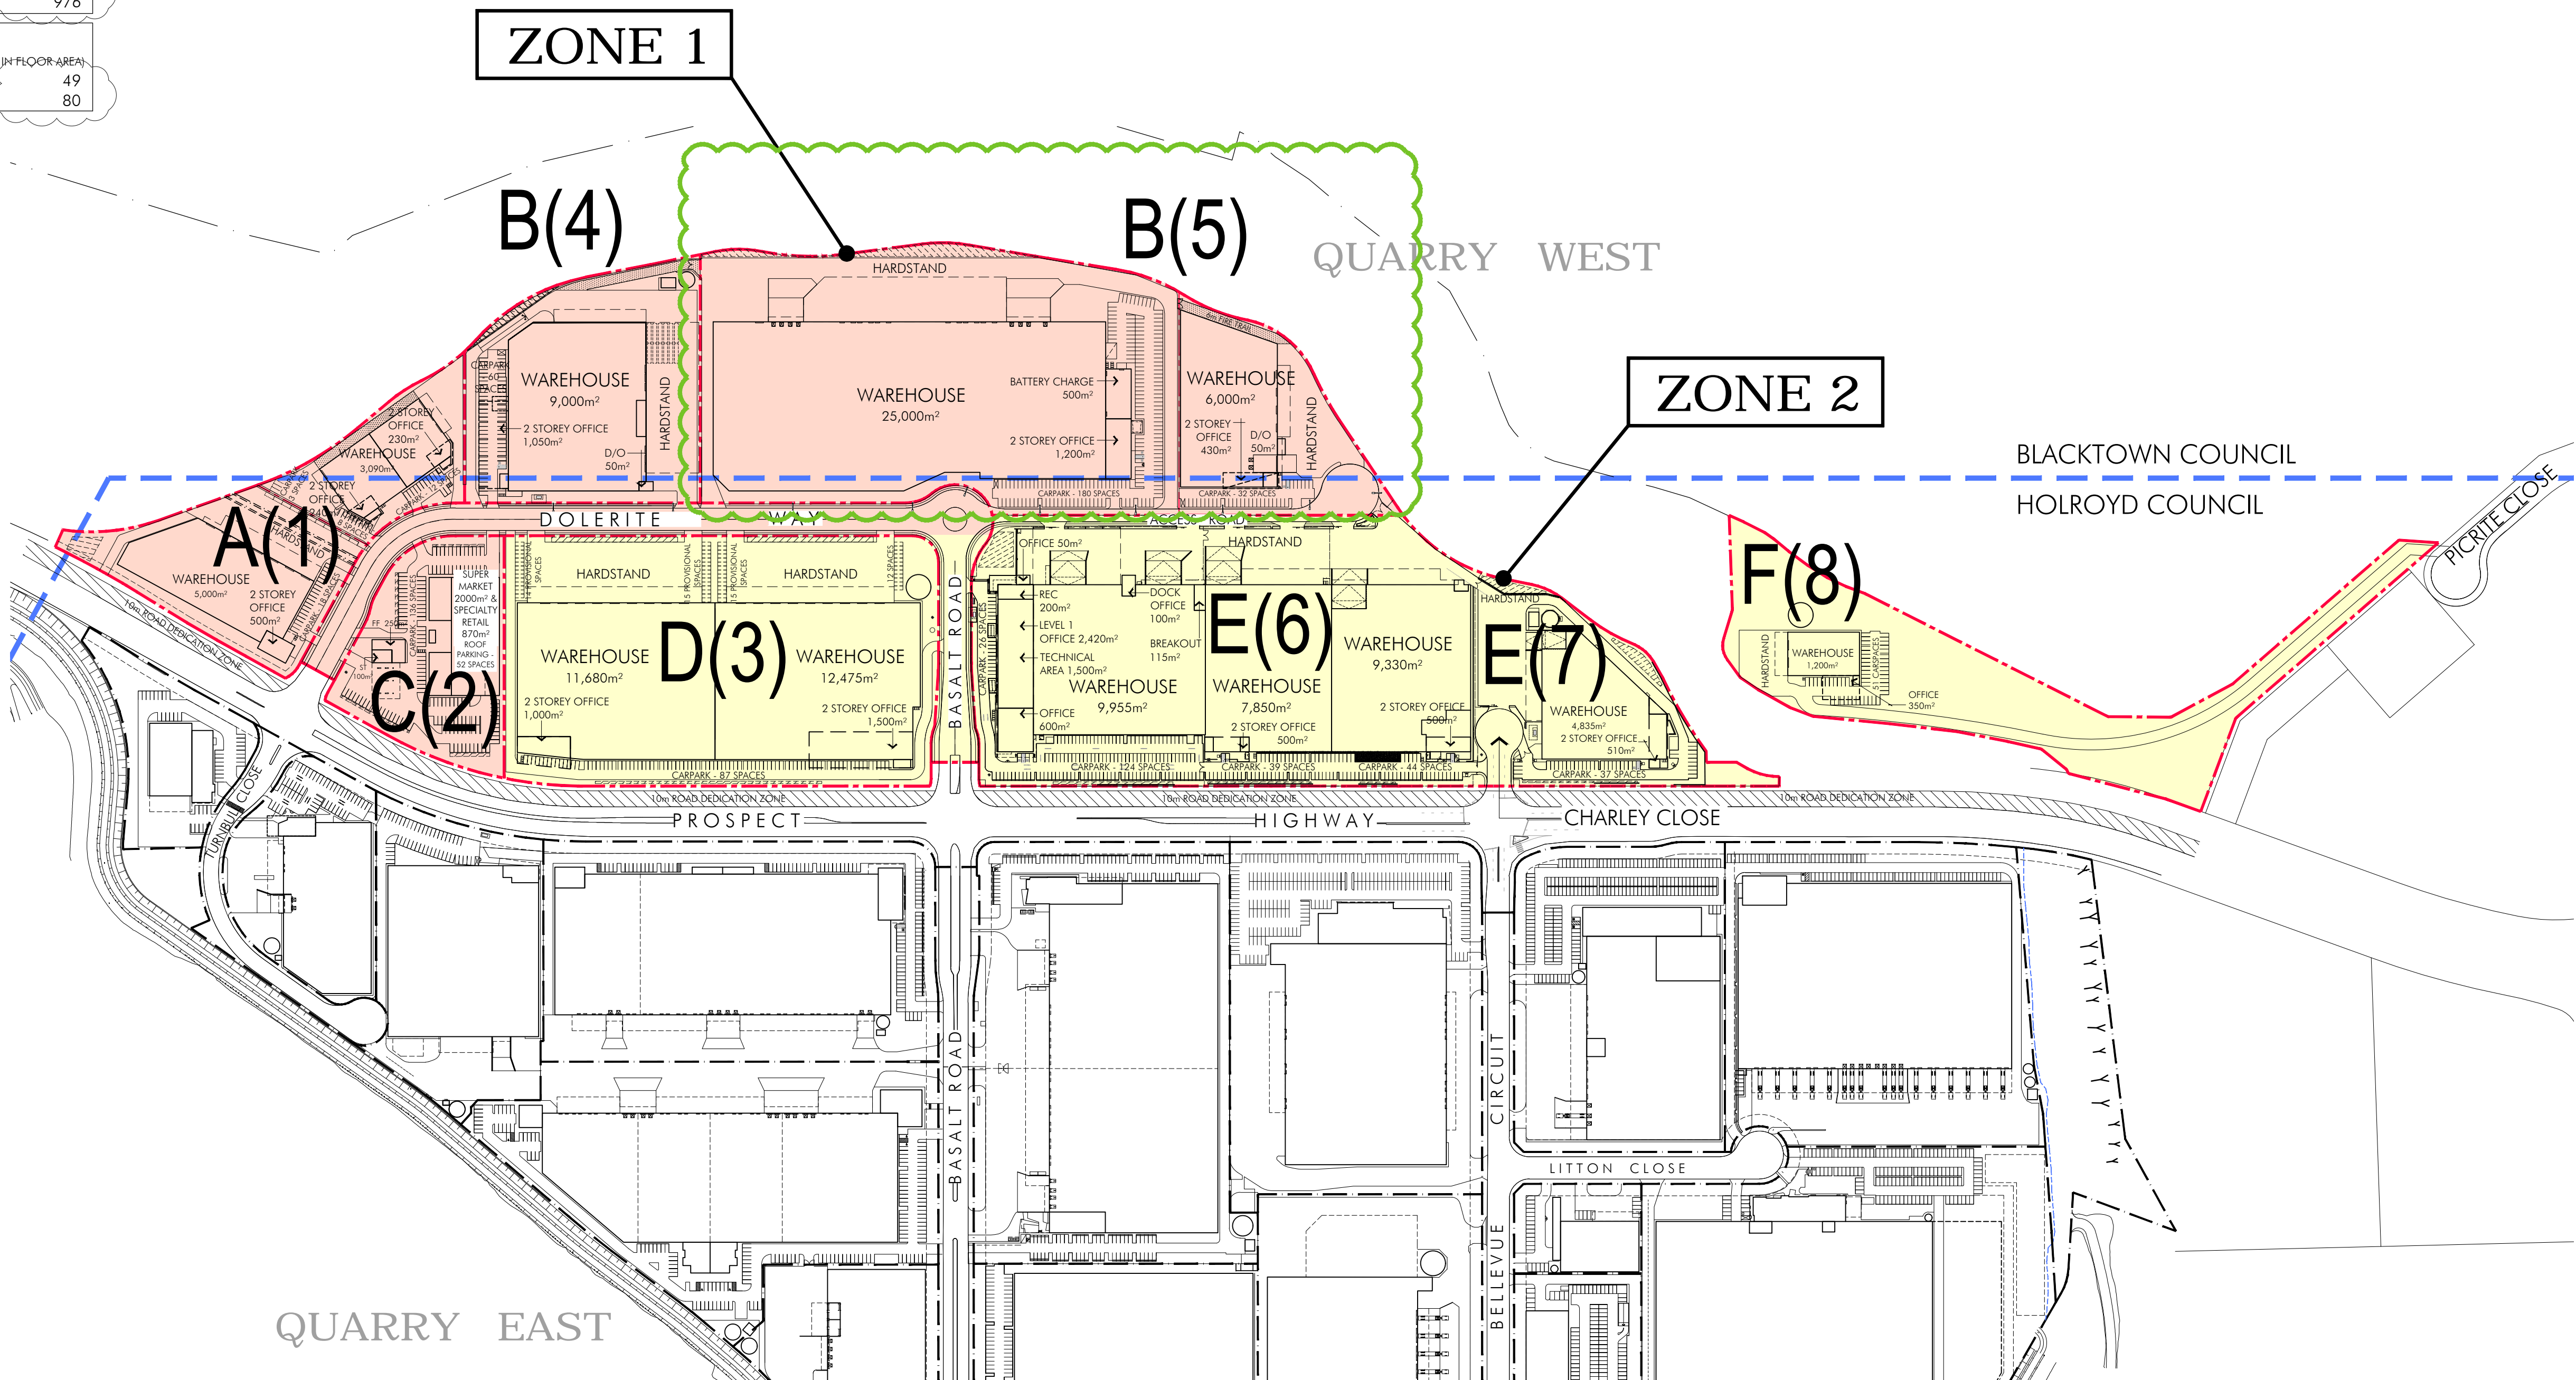

ISSUED FOR MODIFICATION TO DA

© copyright nettleton tribe partnership pty ltd

quarry
at Greystanes


QUARRY WEST MASTERPLAN
GREYSTANES ESTATE

Quarry West - Overall Site Plan

Scale 1:2500@A1

February 2017

3966_MP-002[G]

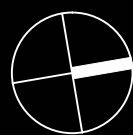


rt
nettletontribe

DEXUS
PROPERTY GROUP


DEVELOPMENT DATA	
TOTAL SITE AREA	approx. 728,319m ²
QUARRY EAST SITE AREA	approx. 472,429m ²
QUARRY WEST SITE AREA	approx. 255,890m ²
QUARRY WEST DEVELOPABLE SITE AREA (INCL. LANDSCAPE AREA)	242,397m ²
QUARRY WEST NON-DEVELOPABLE SITE AREA (INCL. BASALT ROAD & DOLERITE CLOSE)	13,493m ²

PROPOSED DEVELOPMENT AREAS		
DEVELOPABLE LOTS	LOT AREA	SITE AREA
DEVELOPABLE LOT A LOT A(1)	19,271m ²	19,271m ²
DEVELOPABLE LOT B LOT B(4) LOT B(5)	20,610m ² 59,460m ²	80,070m ²
DEVELOPABLE LOT C LOT C(2)	11,966m ²	11,966m ²
DEVELOPABLE LOT D LOT D(3)	42,365m ²	42,365m ²
DEVELOPABLE LOT E LOT E(6) LOT E(7)	51,451m ² 14,348m ²	65,799m ²
DEVELOPABLE LOT F LOT F(8)		22,926m ²
TOTAL	22,926	242,397m ²

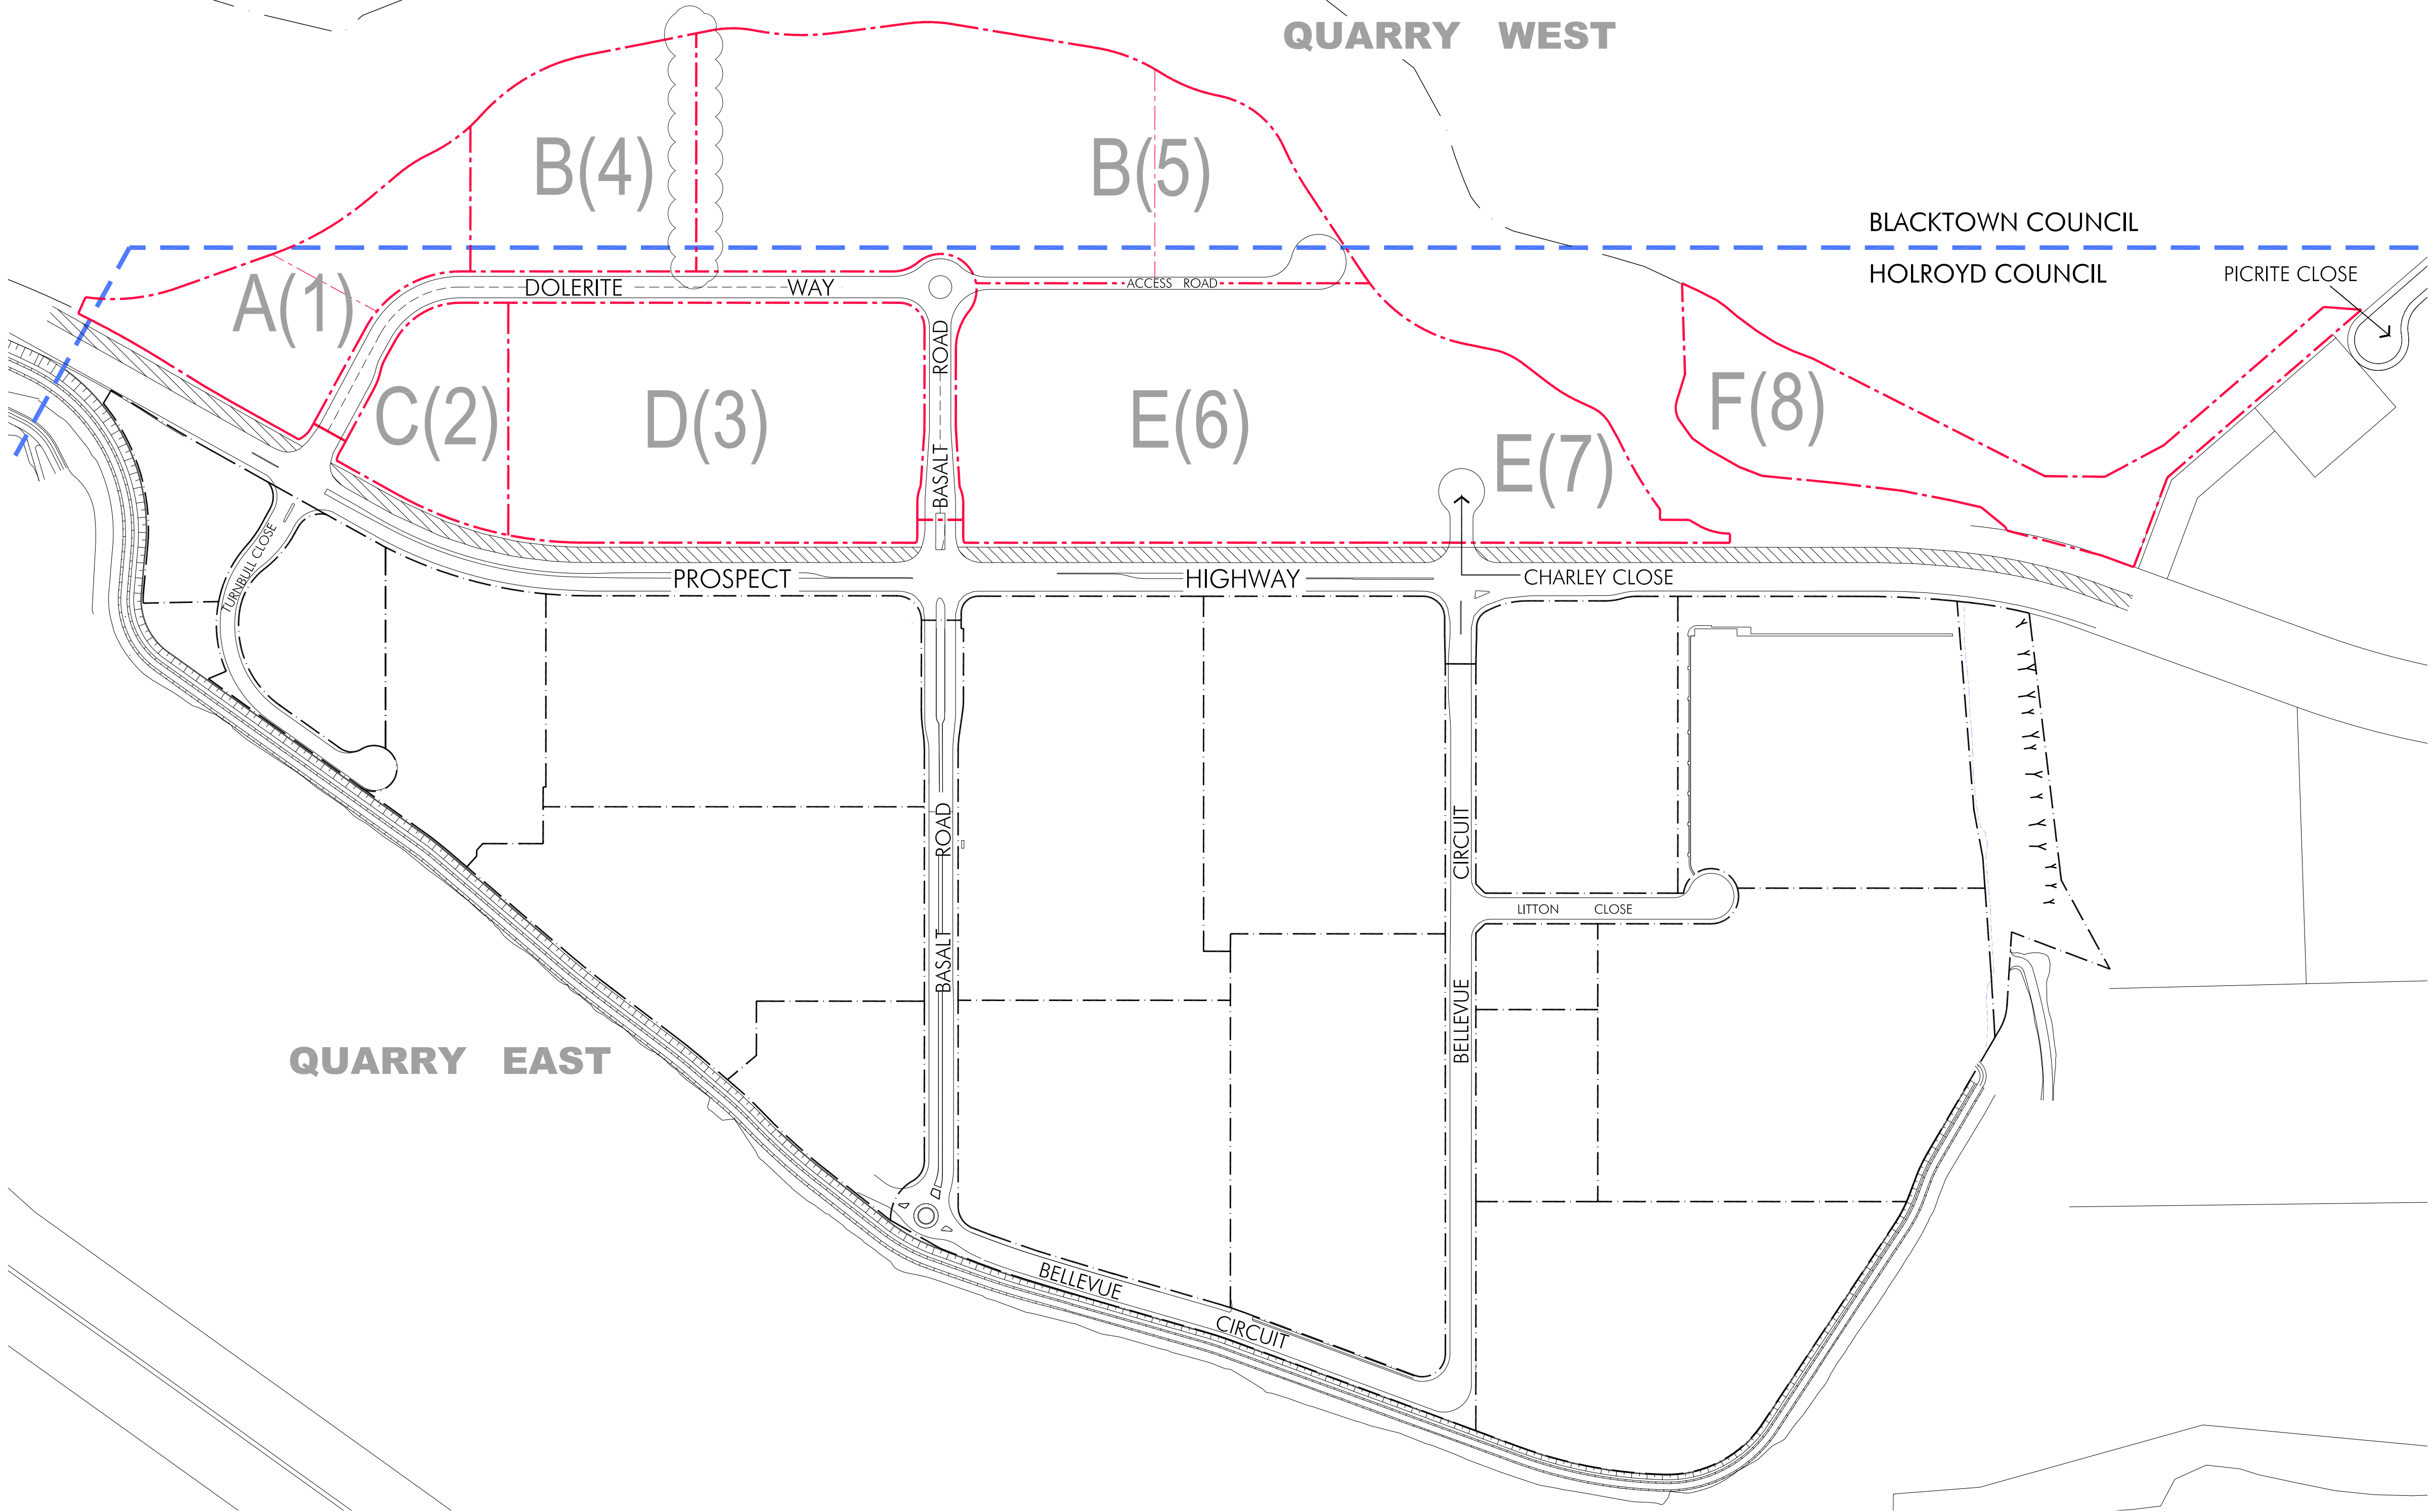

ISSUED FOR MODIFICATION TO DA



© copyright nettleton tribe partnership pty ltd

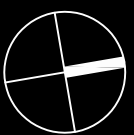

DEVELOPMENT DATA	
TOTAL SITE AREA	approx. 728,319m ²
QUARRY EAST SITE AREA	approx. 472,429m ²
QUARRY WEST SITE AREA	approx. 255,890m ²
QUARRY WEST DEVELOPABLE SITE AREA (INCL. LANDSCAPE AREA)	242,397m ²
QUARRY WEST NON-DEVELOPABLE SITE AREA (INCL. BASALT ROAD & DOLERITE CLOSE)	13,493m ²
TOTAL BUILDING AREA	122,230m ²
TOTAL AWNING AREA	15,309m ²
TOTAL HEAVY DUTY AREA	50,622m ²
TOTAL LIGHT DUTY AREA	29,407m ²
TOTAL LANDSCAPE AREA (% CALC. FROM DEVELOPABLE AREA)	40,017m ² (17%)
TOTAL SITE COVER (% CALC. FROM DEVELOPABLE AREA) FSR	132,242m ² (55%) 0.5:1
PARKING CONTROLS (WAREHOUSE 1/300m ² , OFFICE 1/40m ² , INDUSTRIAL 1/77m ² , RETAIL 1/20m ² , FAST FOOD 1/8m ²)	
TOTAL PARKING REQUIRED	850
TOTAL PARKING PROVIDED	976
BICYCLE PARKING CONTROLS (2 SPACES + 5% OF CAR PARK SPACES - DEVELOPMENT EXCEEDS 4,000m ² IN FLOOR AREA)	
TOTAL BICYCLE PARKING REQUIRED	49
TOTAL BICYCLE PARKING PROVIDED	80

* Carparking spaces to comply with 2890.1:2004
* Bicycle parking spaces to comply with AS 2890.3:1993

PROPOSED DEVELOPMENT AREAS - LOT B			
	BLG AREA	BLG AREA	TOTAL
DEVELOPABLE LOT B SITE AREA 80,070m ²			
LOT B(4) OFFICE WAREHOUSE	1,100m ²	9,000m ²	
LOT B(5) OFFICE WAREHOUSE	1,680m ²	31,500m ²	
TOTAL	2,780m ²	40,500m ²	43,280m ²
PARKING CONTROLS		REQUIRED	PROVIDED
LOT B(4)		58	60
LOT B(5)		147	212
TOTAL		205	272
BICYCLE PARKING		REQUIRED	PROVIDED
LOT B(4)		5	6
LOT B(5)		13	16
LANDSCAPE AREA			
LOT B(4)			2,454m ²
LOT B(5)			4,875m ²
TOTAL			7,329m ²

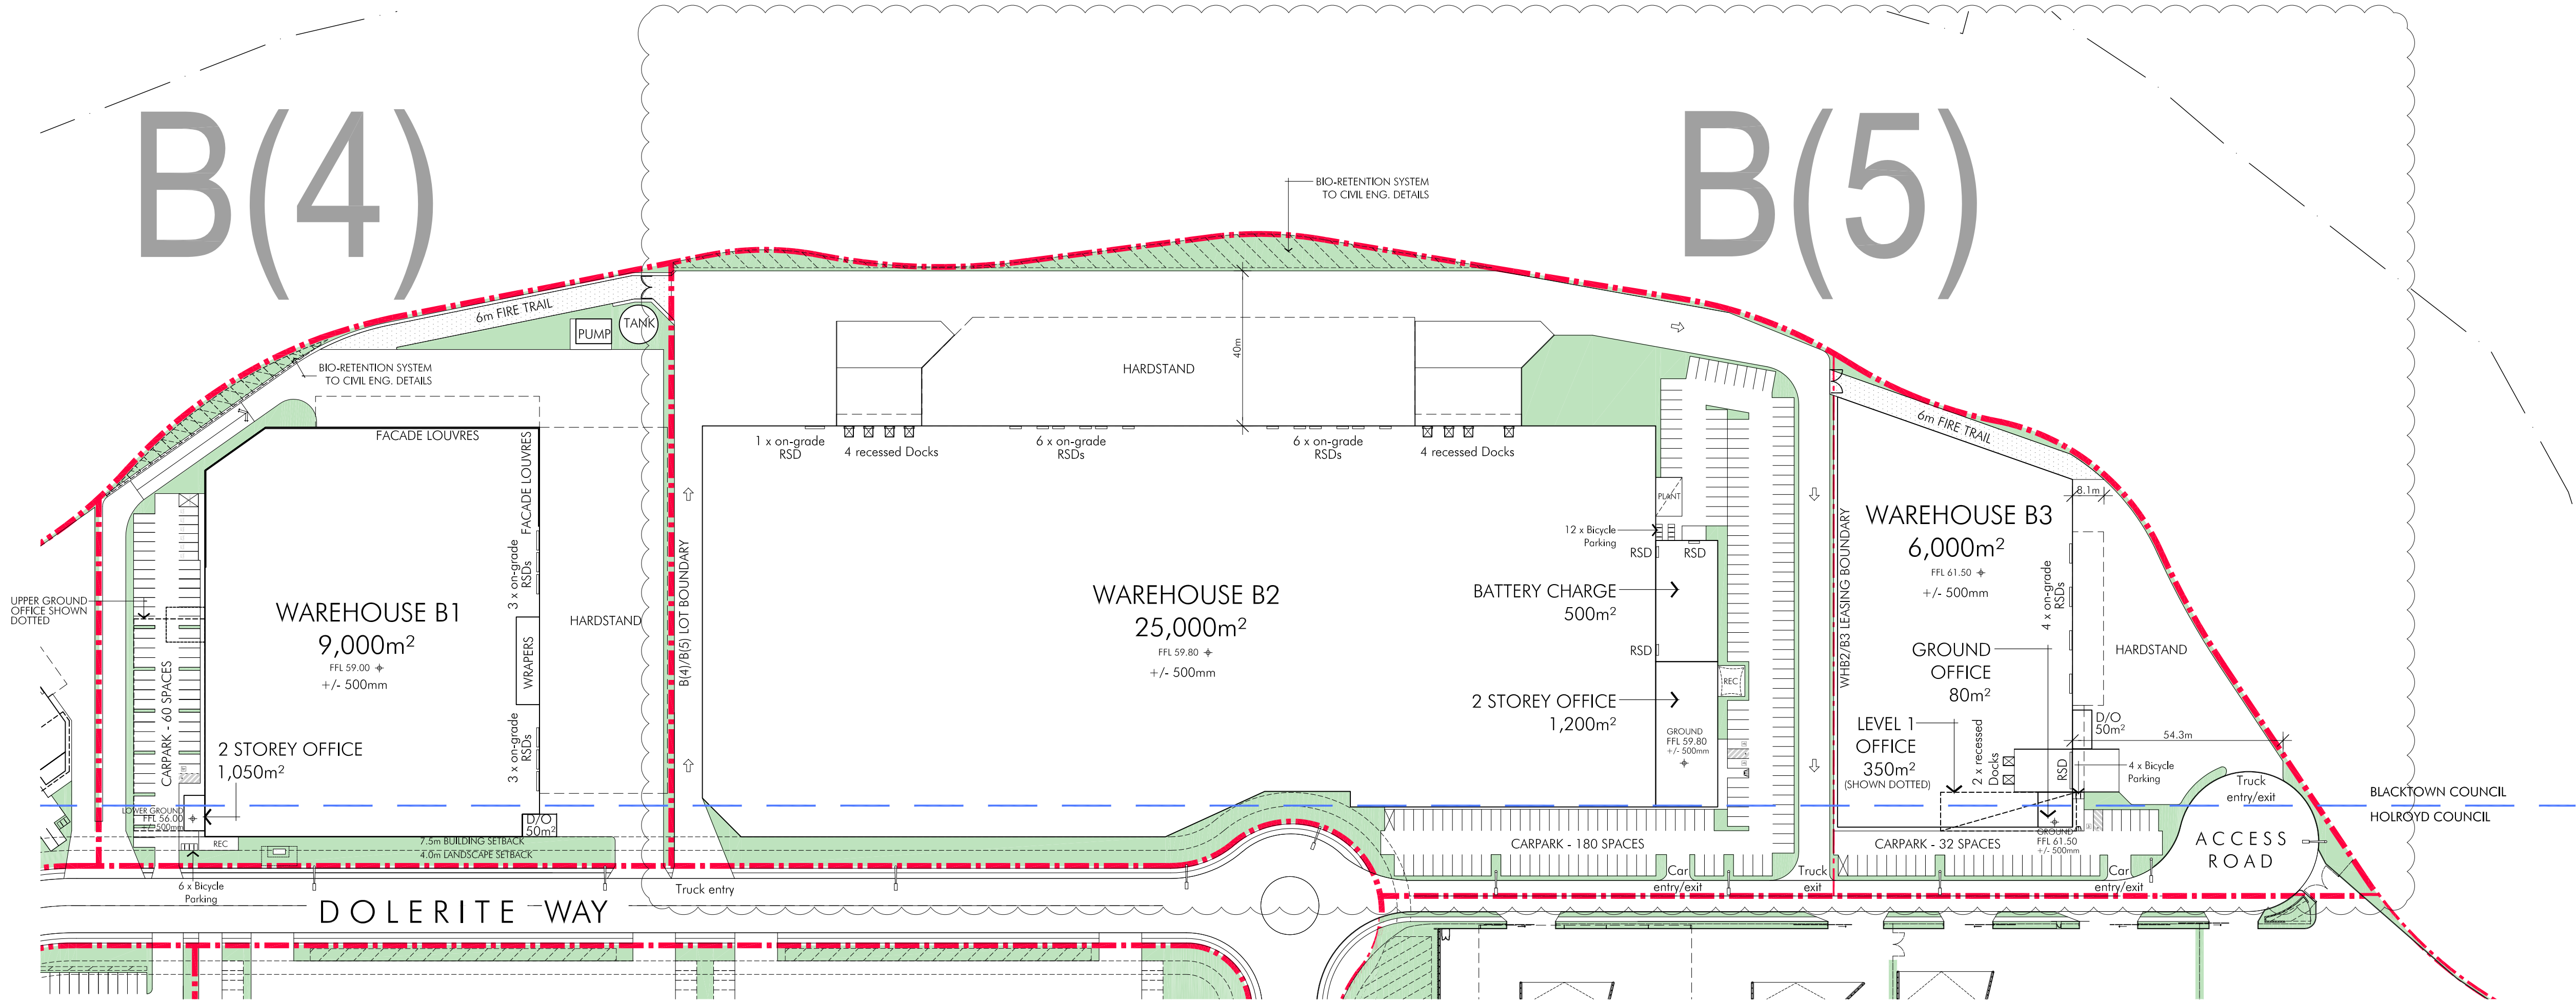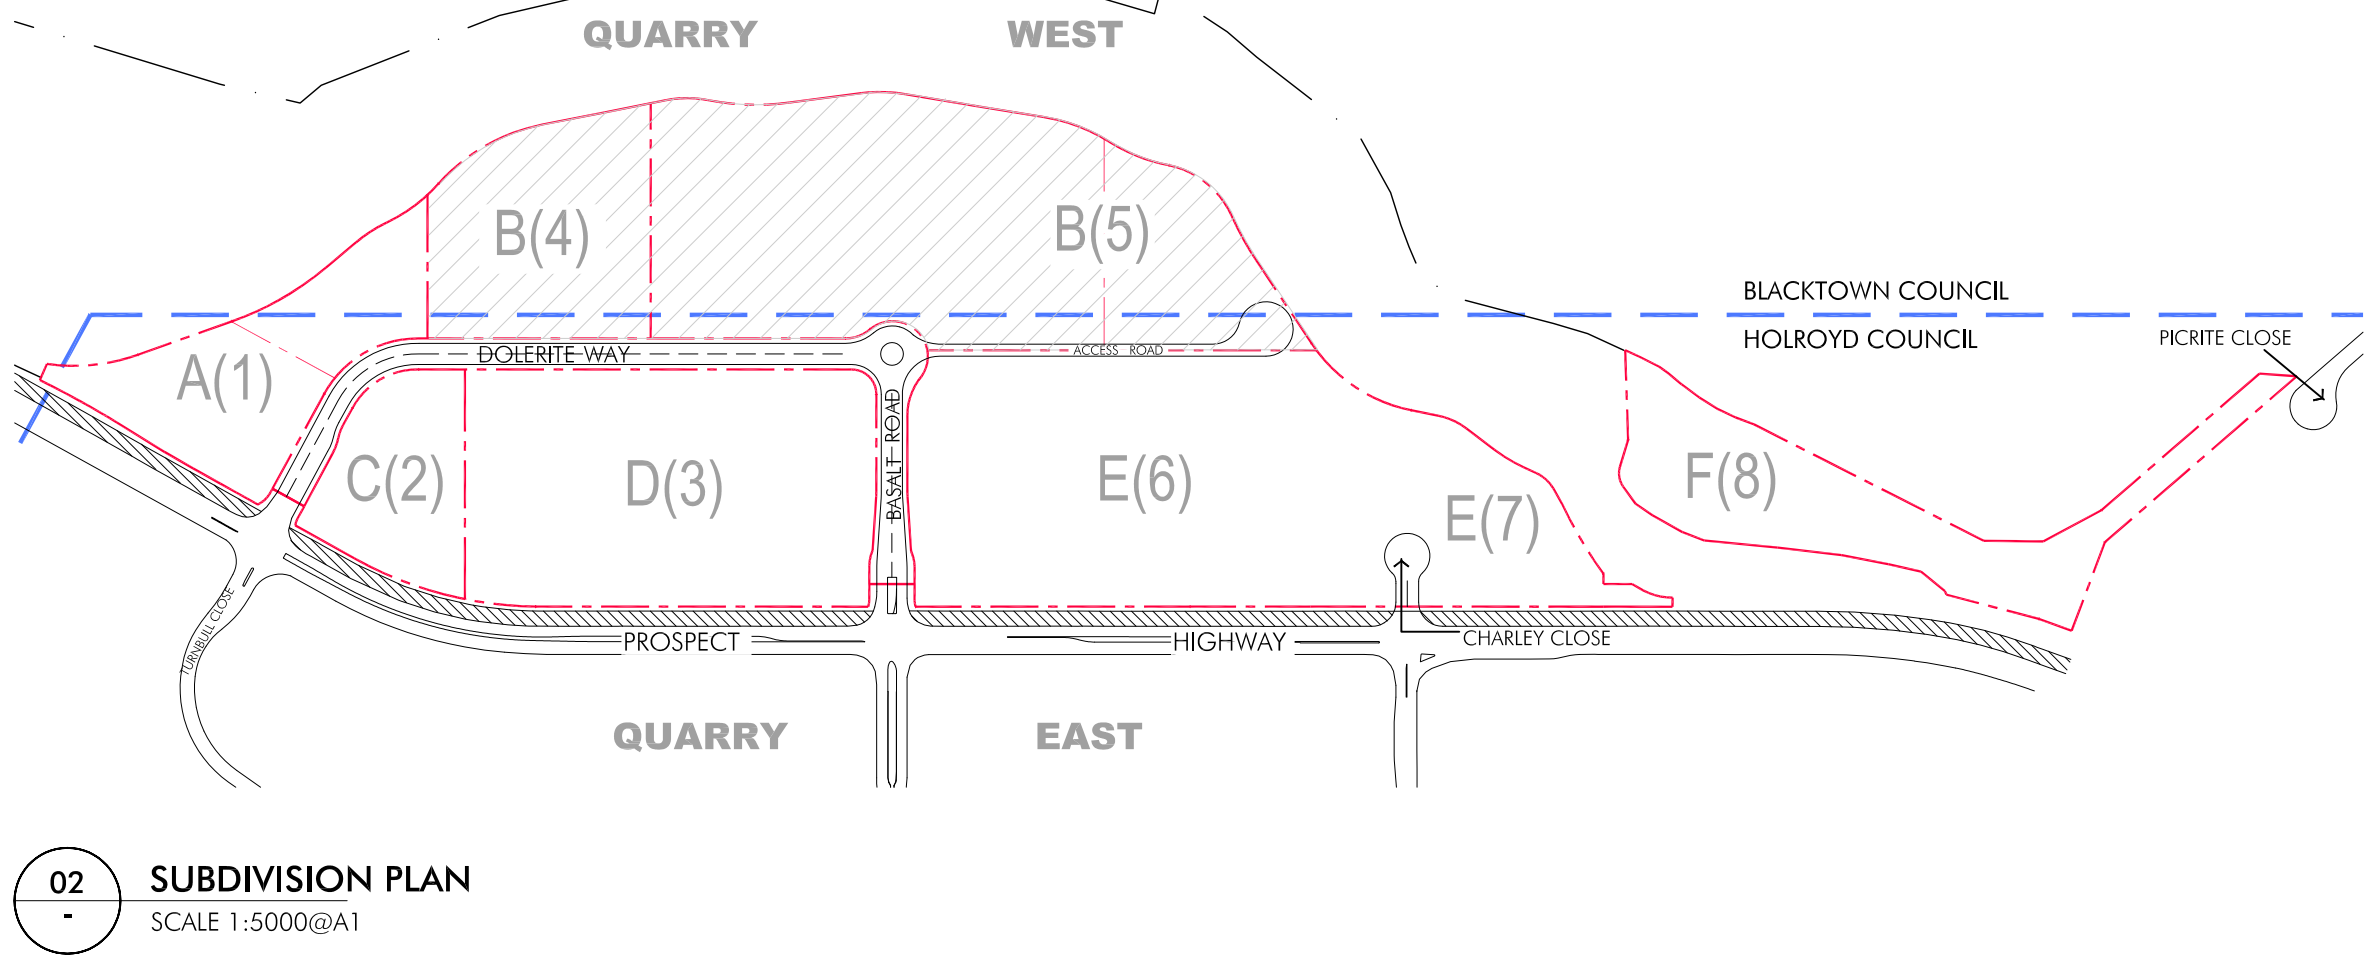

ISSUED FOR MODIFICATION TO DA

© copyright nettleton tribe partnership pty ltd

quarry
at Greystanes

QUARRY WEST MASTERPLAN
GREYSTANES ESTATE

Developable Lot B Plan

Scale 1:1000@A1 February 2017 3966_MP-012[H]



nt
nettletontribe


DEXUS
PROPERTY GROUP



LEGEND FINISHES	① INSULATED WALL PANEL "OFF WHITE"	⑤ INSULATED WALL PANEL "DAY-LITE WALL-LITE (TRANSLUCENT)"	⑨ PROFILED METAL SHEETING "MONUMENT"	⑬ PAINTED PRECAST CONCRETE "BOGART"	⑰ COMPOSITE ALUMINIUM CLADDING "TEAK"	⑳ VERTICAL ALUMINIUM SUNSHADES "MONUMENT"	㉓ PERFORATED MESH SCREEN	㉔ PROFILED ROOF SHEETING
	② INSULATED WALL PANEL "MATCH TO WINDSPRAY"	⑥ PROFILED METAL SHEETING "SURFMIST"	⑩ PAINTED PRECAST CONCRETE "SHALE GREY"	⑭ COMPOSITE ALUMINIUM CLADDING "WHITE"	⑱ DANPALON POLYCARBONATE OPAQUE SHEETING "ICE"	㉕ OUTDOOR RECREATION AREA SCREEN	㉖ GRAPHICS DECAL OVER INSULATED PANELS	㉗ PROFILED CLEARLITE SHEETING
	③ INSULATED WALL PANEL "MATCH TO MONUMENT"	⑦ PROFILED METAL SHEETING "SHALE GREY"	⑪ PAINTED PRECAST CONCRETE "BASALT"	⑮ COMPOSITE ALUMINIUM CLADDING "GREEN"	㉙ OFFICE WINDOW GLAZING - EVANTAGE GREY (VISION)	㉚ POWDERCOATED ROLLER DOORS "SHALE GREY"	㉛ GUTTERS, CAPPINGS & DOWNPIPES "MONUMINET"	
	④ INSULATED WALL PANEL "GREEN"	⑧ PROFILED METAL SHEETING "WINDSPRAY"	⑫ PAINTED PRECAST CONCRETE "MONUMENT"	⑯ COMPOSITE ALUMINIUM CLADDING "GREY METALLIC"	㉚ OFFICE WINDOW GLAZING - WOODLAND GREY (SPANDREL)	㉜ INSULATED PANEL DOORS "SHALE GREY"	㉝ GALVANISED WAREHOUSE AWNING STRUCTURES	

ISSUED FOR MODIFICATION TO DA

© copyright nettleton tribe partnership pty ltd

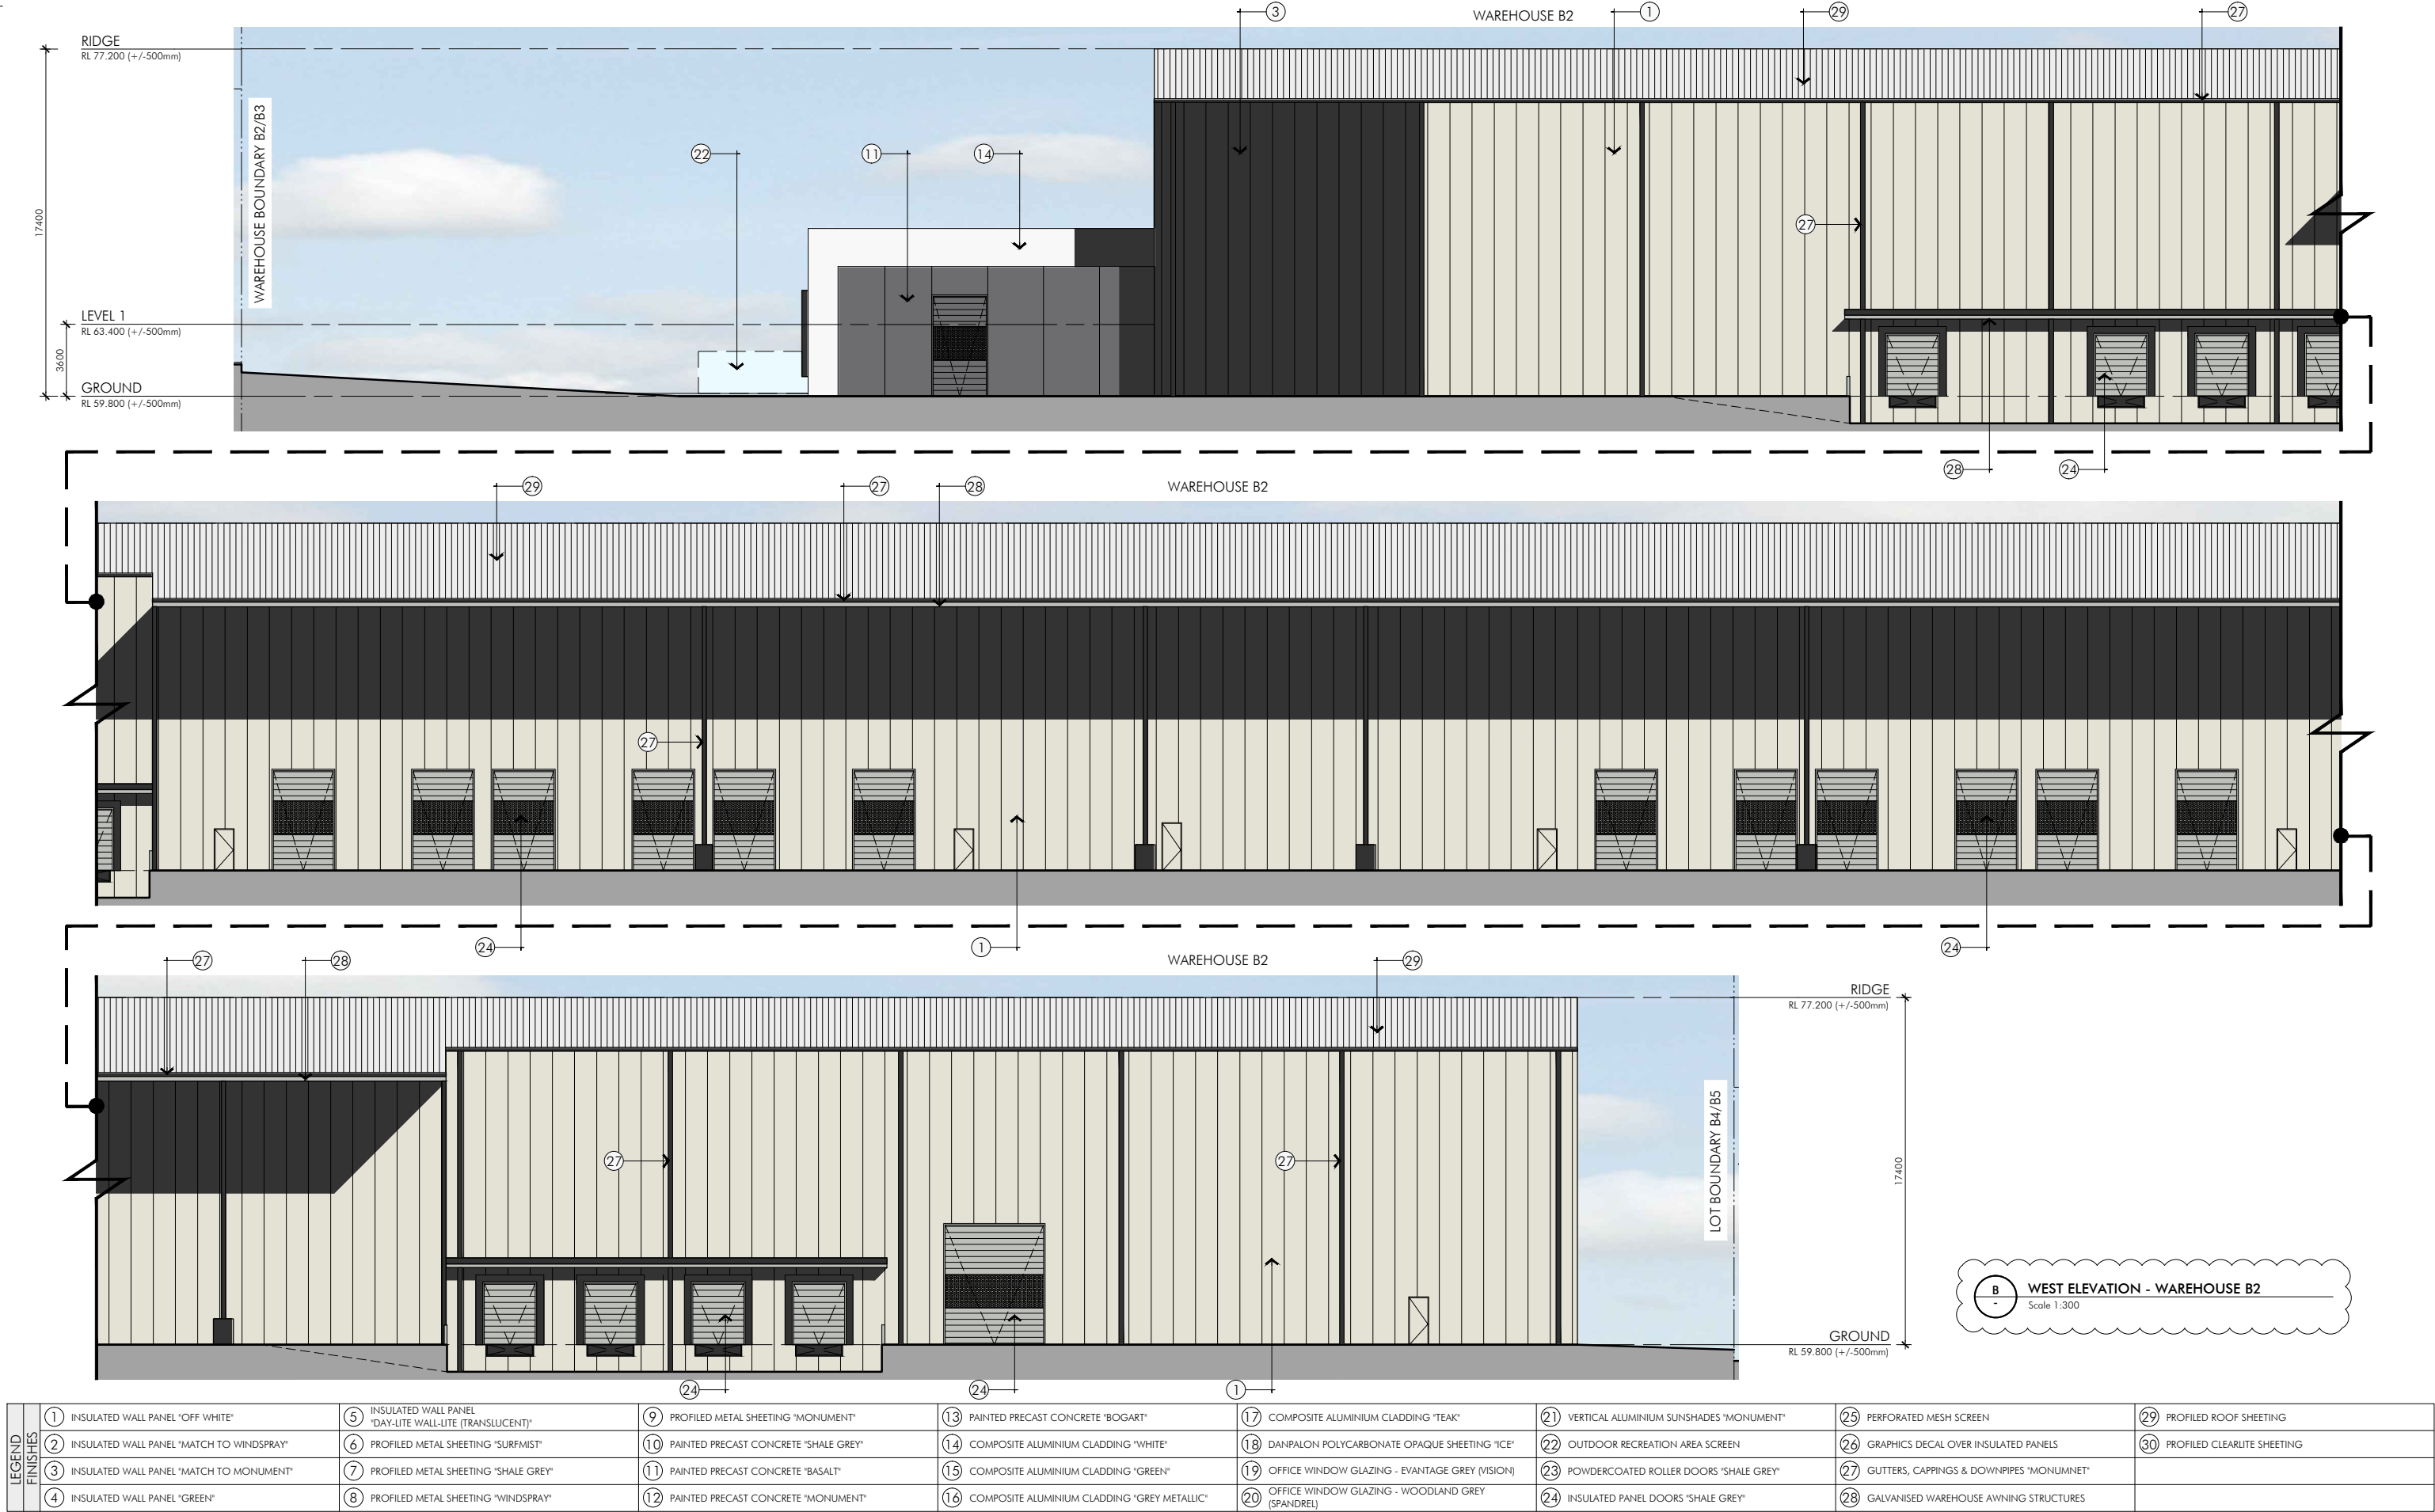

ISSUED FOR MODIFICATION TO DA

© copyright nettleton tribe partnership pty ltd

quarry
at Greystanes

QUARRY WEST MASTERPLAN
GREYSTANES ESTATE

Developable Lot B Coloured Elevations_Sheet 4

Scale 1:300@A3



February 2017

3966_MP-026_4[E]



nt
nettletontribe

DEXUS
PROPERTY GROUP

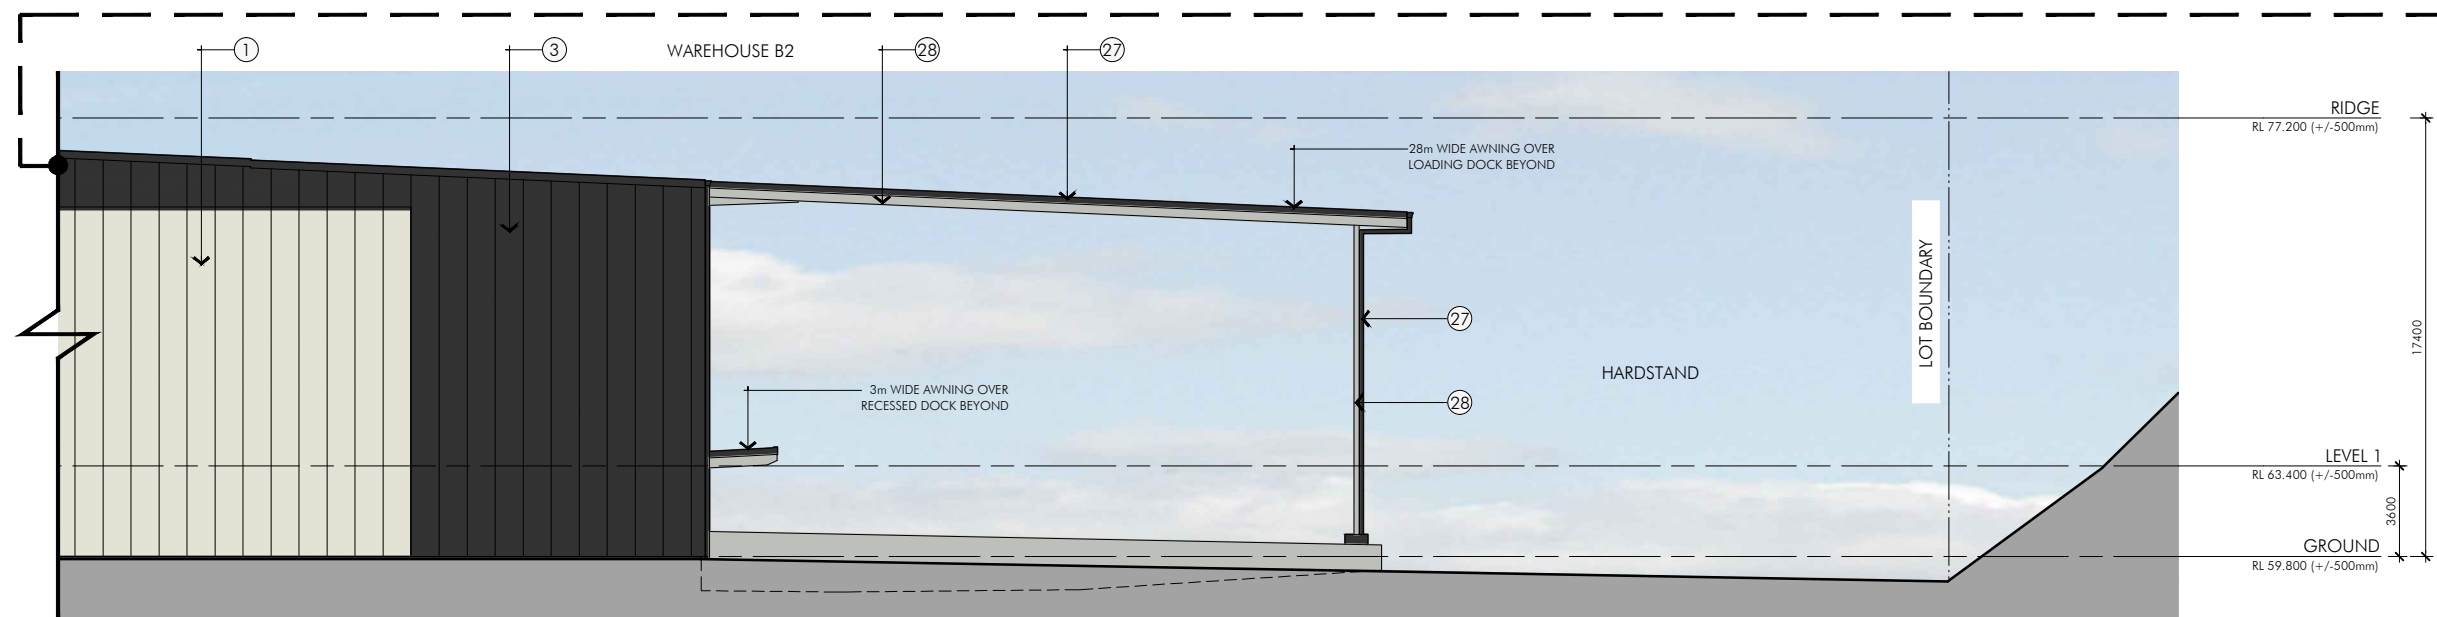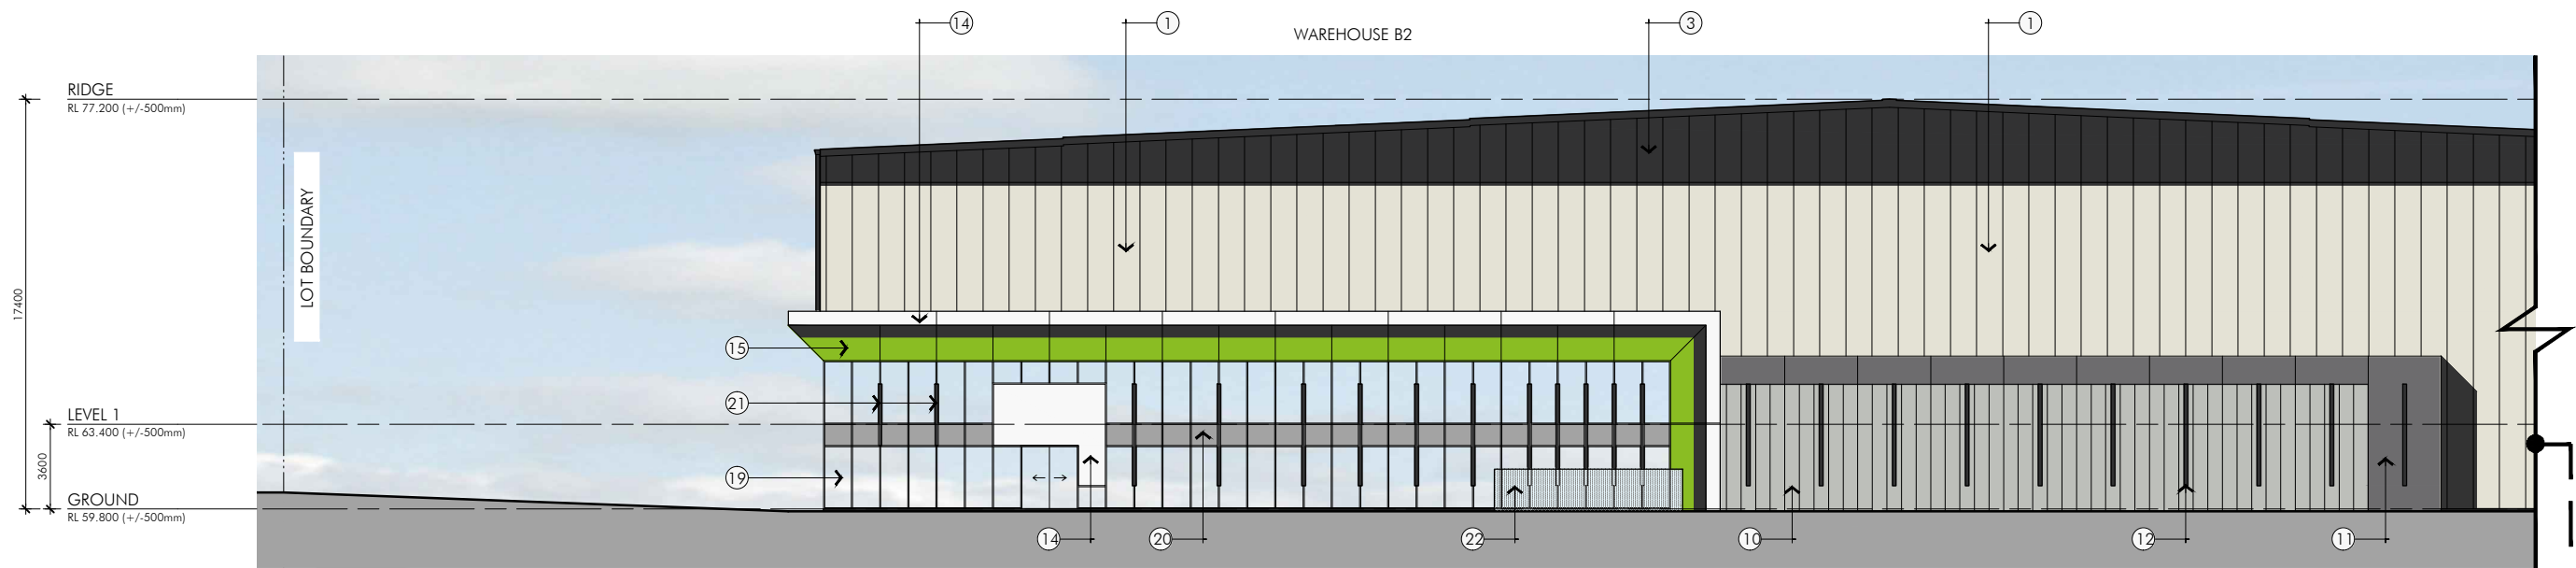

C NORTH ELEVATION - WAREHOUSE B2
Scale 1:300

LEGEND FINISHES	① INSULATED WALL PANEL "OFF WHITE"	⑤ INSULATED WALL PANEL "DAY-LITE WALL-LITE (TRANSLUCENT)"	⑨ PROFILED METAL SHEETING "MONUMENT"	⑬ PAINTED PRECAST CONCRETE "BOGART"	⑰ COMPOSITE ALUMINIUM CLADDING "TEAK"	⑳ VERTICAL ALUMINIUM SUNSHADES "MONUMENT"	㉓ PERFORATED MESH SCREEN	㉗ PROFILED ROOF SHEETING
	② INSULATED WALL PANEL "MATCH TO WINDSPRAY"	⑥ PROFILED METAL SHEETING "SURFMIST"	⑩ PAINTED PRECAST CONCRETE "SHALE GREY"	⑭ COMPOSITE ALUMINIUM CLADDING "WHITE"	⑱ DANPALON POLYCARBONATE OPAQUE SHEETING "ICE"	㉑ OUTDOOR RECREATION AREA SCREEN	㉔ GRAPHICS DECAL OVER INSULATED PANELS	㉘ PROFILED CLEARLITE SHEETING
	③ INSULATED WALL PANEL "MATCH TO MONUMENT"	⑦ PROFILED METAL SHEETING "SHALE GREY"	⑪ PAINTED PRECAST CONCRETE "BASALT"	⑮ COMPOSITE ALUMINIUM CLADDING "GREEN"	㉒ OFFICE WINDOW GLAZING - EVANTAGE GREY (VISION)	㉔ POWDERCOATED ROLLER DOORS "SHALE GREY"	㉗ GUTTERS, CAPPINGS & DOWNPIPES "MONUMENT"	
	④ INSULATED WALL PANEL "GREEN"	⑧ PROFILED METAL SHEETING "WINDSPRAY"	⑫ PAINTED PRECAST CONCRETE "MONUMENT"	⑯ COMPOSITE ALUMINIUM CLADDING "GREY METALLIC"	㉓ OFFICE WINDOW GLAZING - WOODLAND GREY (SPANDREL)	㉕ INSULATED PANEL DOORS "SHALE GREY"	㉘ GALVANISED WAREHOUSE AWNING STRUCTURES	

ISSUED FOR MODIFICATION TO DA

© copyright nettleton tribe partnership pty ltd

quarry
at Greystanes

QUARRY WEST MASTERPLAN
GREYSTANES ESTATE

Developable Lot B Coloured Elevations_Sheet 5



Scale 1:300@A3

February 2017

3966_MP-026_5[E]



DEXUS
PROPERTY GROUP

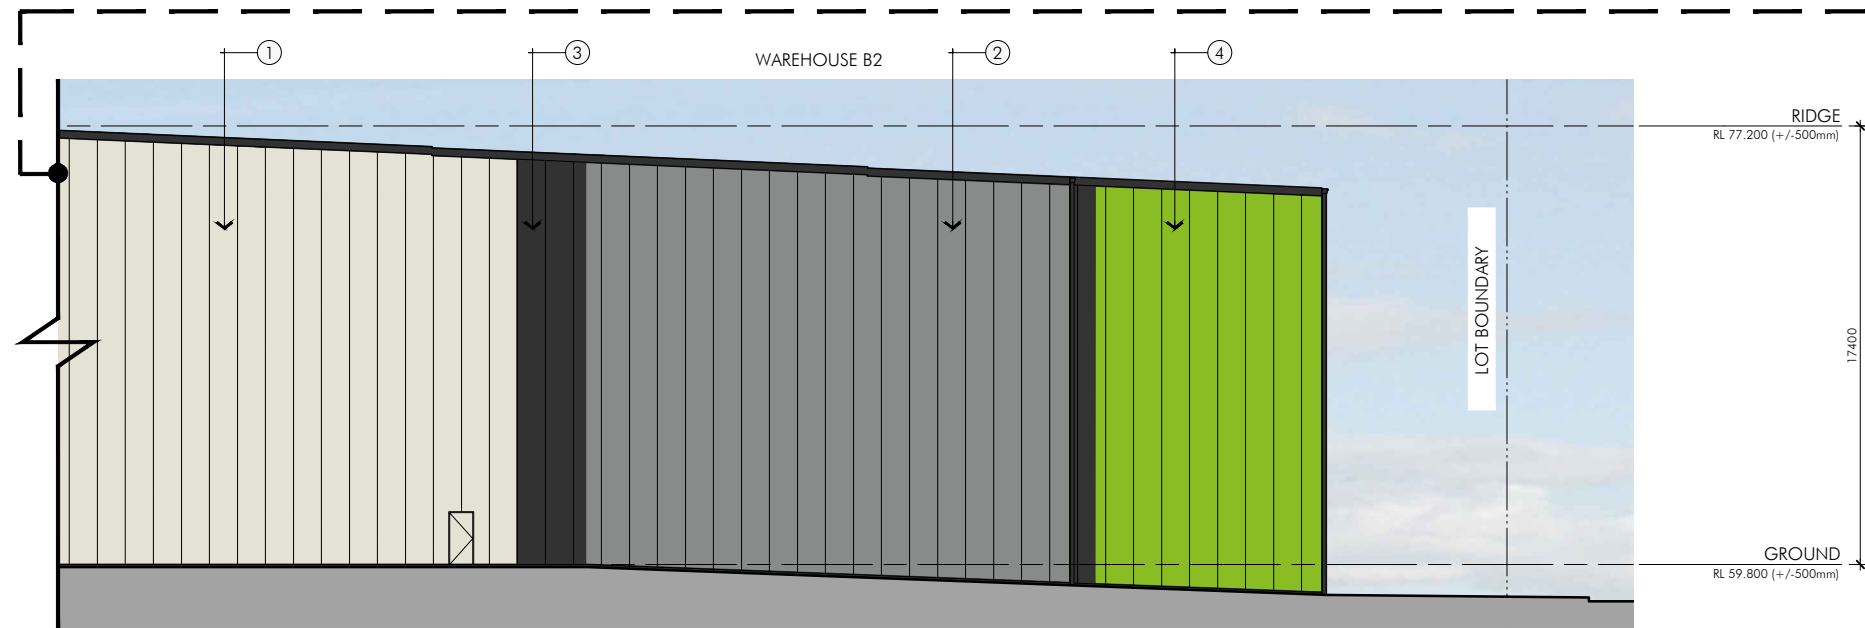
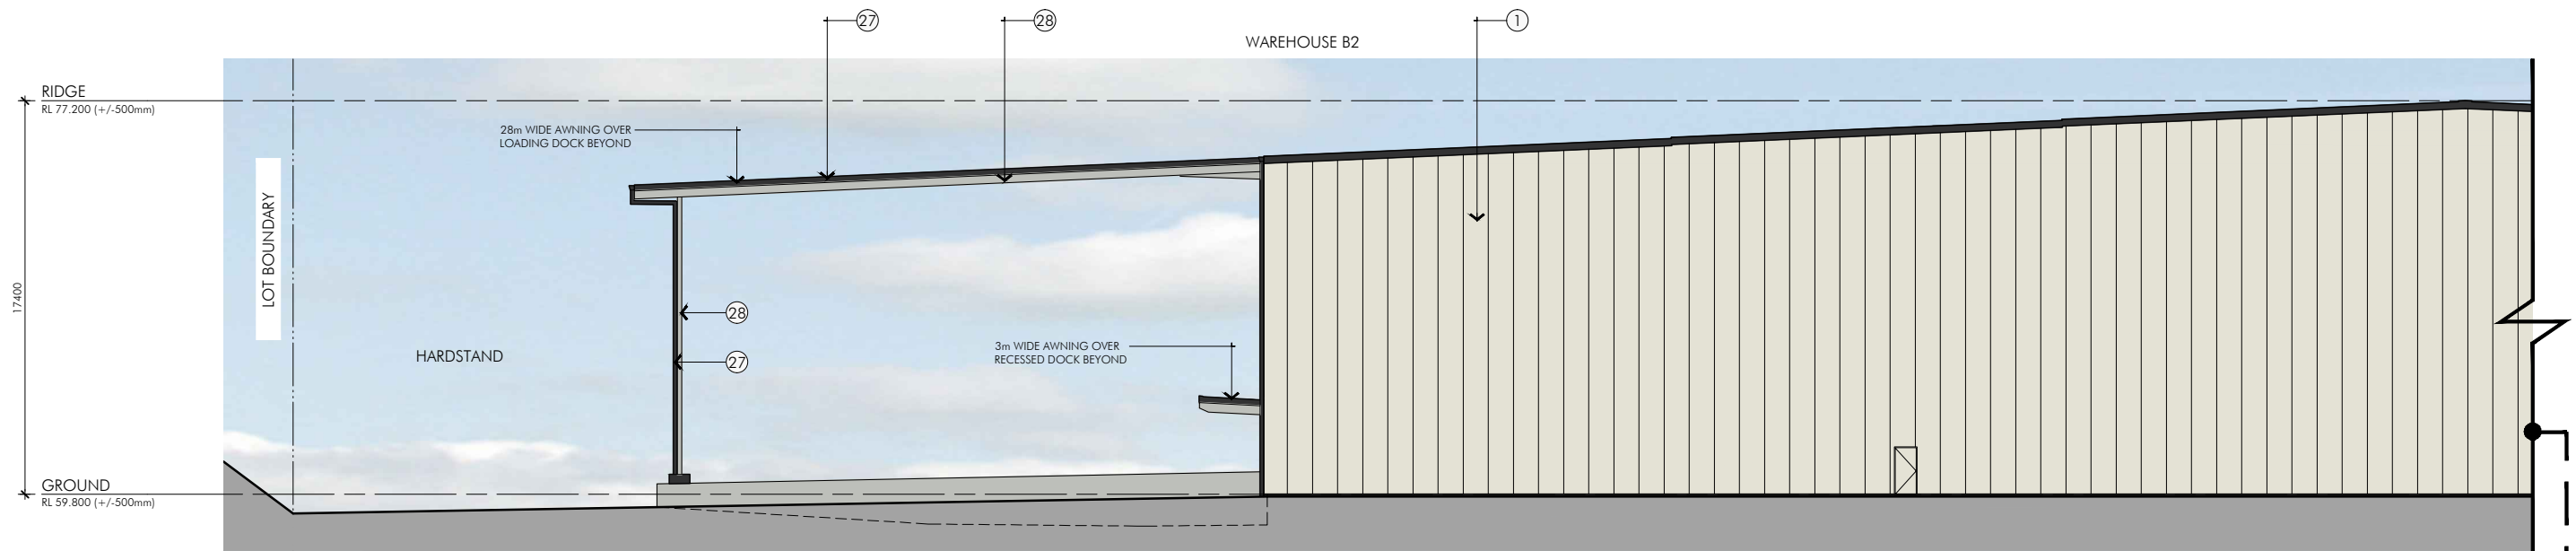


D SOUTH ELEVATION - WAREHOUSE B2
Scale 1:300

LEGEND FINISHES	① INSULATED WALL PANEL "OFF WHITE"	⑤ INSULATED WALL PANEL "DAY-LITE WALL-LITE (TRANSLUCENT)"	⑨ PROFILED METAL SHEETING "MONUMENT"	⑬ PAINTED PRECAST CONCRETE "BOGART"	⑰ COMPOSITE ALUMINIUM CLADDING "TEAK"	⑳ VERTICAL ALUMINIUM SUNSHADES "MONUMENT"	㉓ PERFORATED MESH SCREEN	㉗ PROFILED ROOF SHEETING
	② INSULATED WALL PANEL "MATCH TO WINDSPRAY"	⑥ PROFILED METAL SHEETING "SURFMIST"	⑩ PAINTED PRECAST CONCRETE "SHALE GREY"	⑭ COMPOSITE ALUMINIUM CLADDING "WHITE"	⑱ DANPALON POLYCARBONATE OPAQUE SHEETING "ICE"	㉑ OUTDOOR RECREATION AREA SCREEN	㉔ GRAPHICS DECAL OVER INSULATED PANELS	㉘ PROFILED CLEARLITE SHEETING
	③ INSULATED WALL PANEL "MATCH TO MONUMENT"	⑦ PROFILED METAL SHEETING "SHALE GREY"	⑪ PAINTED PRECAST CONCRETE "BASALT"	⑮ COMPOSITE ALUMINIUM CLADDING "GREEN"	㉒ OFFICE WINDOW GLAZING - EVANTAGE GREY (VISION)	㉔ POWDERCOATED ROLLER DOORS "SHALE GREY"	㉗ GUTTERS, CAPPINGS & DOWNPIPES "MONUMENT"	
	④ INSULATED WALL PANEL "GREEN"	⑧ PROFILED METAL SHEETING "WINDSPRAY"	⑫ PAINTED PRECAST CONCRETE "MONUMENT"	⑯ COMPOSITE ALUMINIUM CLADDING "GREY METALLIC"	㉓ OFFICE WINDOW GLAZING - WOODLAND GREY (SPANDREL)	㉕ INSULATED PANEL DOORS "SHALE GREY"	㉘ GALVANISED WAREHOUSE AWNING STRUCTURES	

ISSUED FOR MODIFICATION TO DA

© copyright nettleton tribe partnership pty ltd

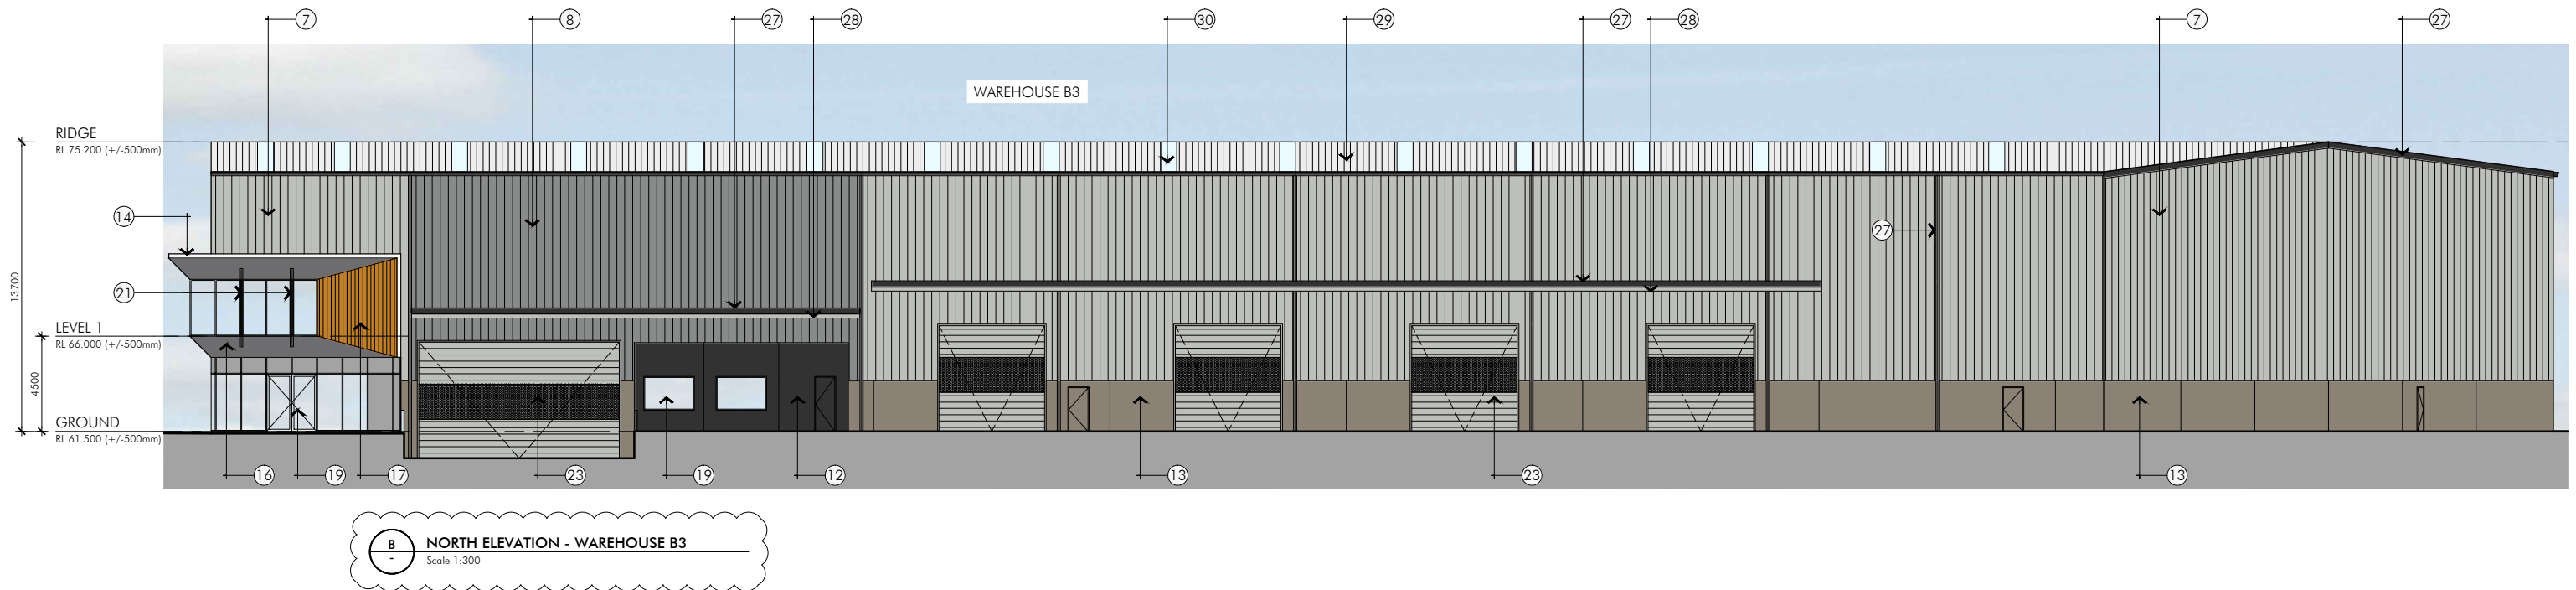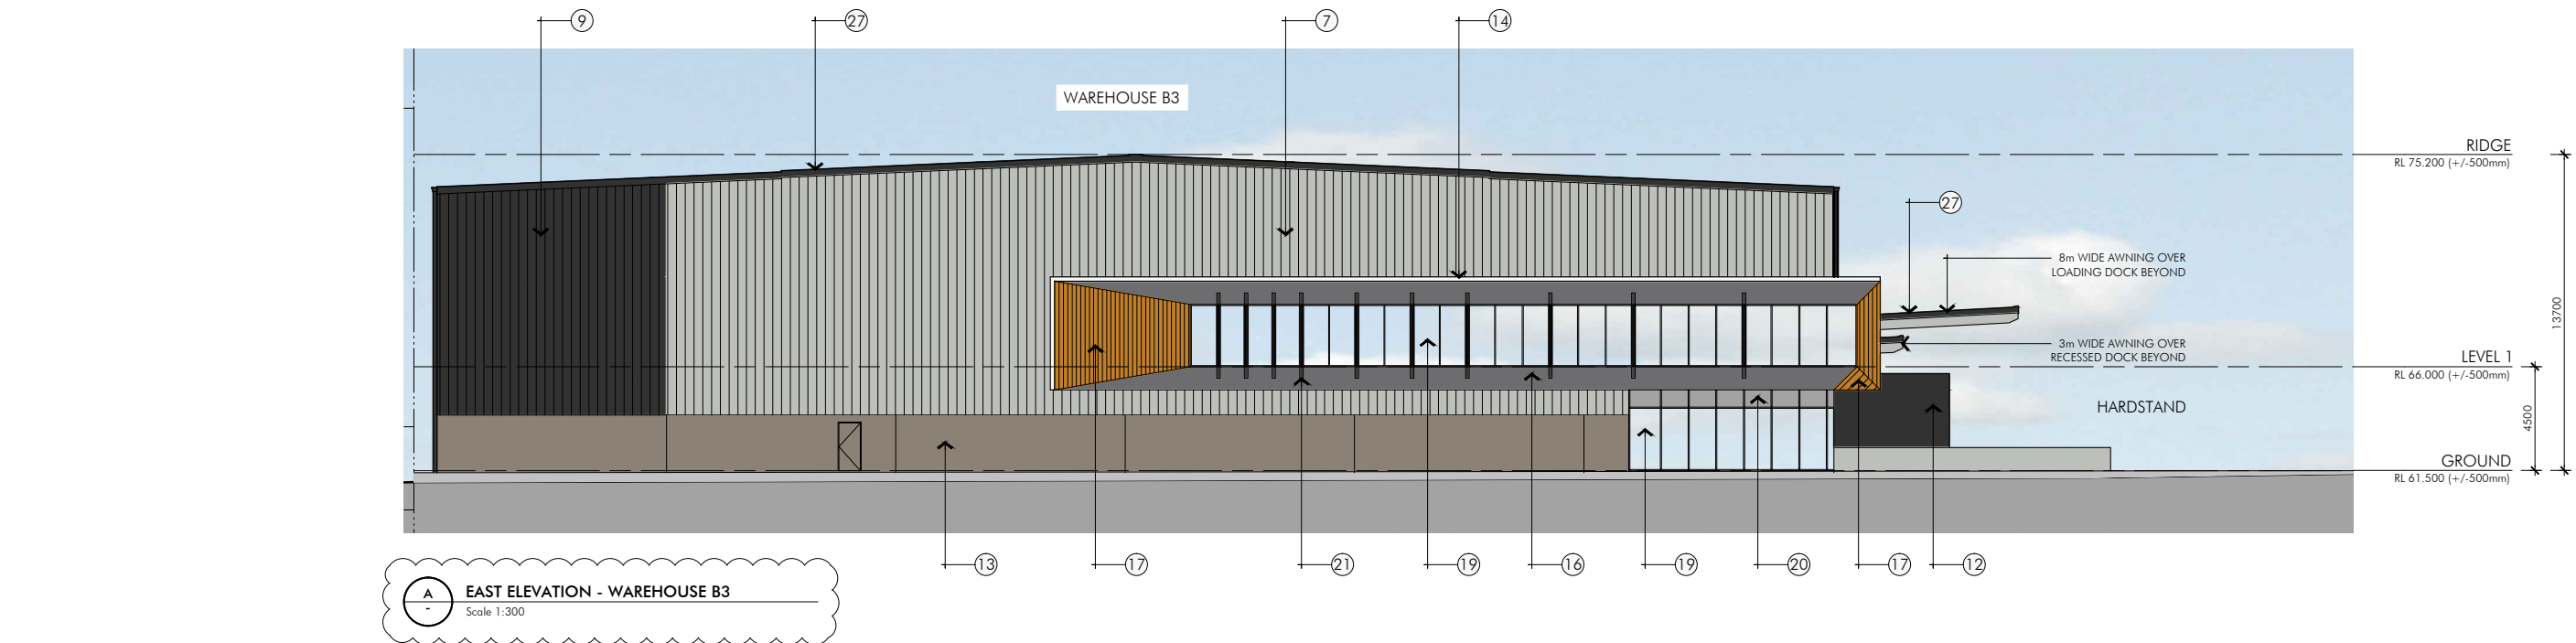

LEGEND FINISHES	① INSULATED WALL PANEL "OFF WHITE"	⑤ INSULATED WALL PANEL "DAY-LITE WALL-LITE (TRANSLUCENT)"	⑨ PROFILED METAL SHEETING "MONUMENT"	⑬ PAINTED PRECAST CONCRETE "BOGART"	⑰ COMPOSITE ALUMINIUM CLADDING "TEAK"	⑳ VERTICAL ALUMINIUM SUNSHADES "MONUMENT"	㉓ PERFORATED MESH SCREEN	㉙ PROFILED ROOF SHEETING
	② INSULATED WALL PANEL "MATCH TO WINDSPRAY"	⑥ PROFILED METAL SHEETING "SURFMIST"	⑩ PAINTED PRECAST CONCRETE "SHALE GREY"	⑭ COMPOSITE ALUMINIUM CLADDING "WHITE"	⑱ DANPALON POLYCARBONATE OPAQUE SHEETING "ICE"	㉒ OUTDOOR RECREATION AREA SCREEN	㉔ GRAPHICS DECAL OVER INSULATED PANELS	㉚ PROFILED CLEARLITE SHEETING
	③ INSULATED WALL PANEL "MATCH TO MONUMENT"	⑦ PROFILED METAL SHEETING "SHALE GREY"	⑪ PAINTED PRECAST CONCRETE "BASALT"	⑮ COMPOSITE ALUMINIUM CLADDING "GREEN"	⑲ OFFICE WINDOW GLAZING - EVANTAGE GREY (VISION)	㉔ POWDERCOATED ROLLER DOORS "SHALE GREY"	㉕ GUTTERS, CAPPINGS & DOWNPIPES "MONUMENT"	
	④ INSULATED WALL PANEL "GREEN"	⑧ PROFILED METAL SHEETING "WINDSPRAY"	⑫ PAINTED PRECAST CONCRETE "MONUMENT"	⑯ COMPOSITE ALUMINIUM CLADDING "GREY METALLIC"	㉚ OFFICE WINDOW GLAZING - WOODLAND GREY (SPANDREL)	㉖ INSULATED PANEL DOORS "SHALE GREY"	㉗ GALVANISED WAREHOUSE AWNING STRUCTURES	

ISSUED FOR MODIFICATION TO DA

© copyright nettleton tribe partnership pty ltd

quarry
at Greystanes

QUARRY WEST MASTERPLAN
GREYSTANES ESTATE

Developable Lot B Coloured Elevations_Sheet 7
Scale 1:300@A3 February 2017 3966_MP-026_7[C]



nt
nettletontribe

DEXUS
PROPERTY GROUP



LEGEND FINISHES	① INSULATED WALL PANEL "OFF WHITE"	⑤ INSULATED WALL PANEL "DAY-LITE WALL-LITE (TRANSLUCENT)"	⑨ PROFILED METAL SHEETING "MONUMENT"	⑬ PAINTED PRECAST CONCRETE "BOGART"	⑰ COMPOSITE ALUMINIUM CLADDING "TEAK"	⑳ VERTICAL ALUMINIUM SUNSHADES "MONUMENT"	㉓ PERFORATED MESH SCREEN	㉗ PROFILED ROOF SHEETING
	② INSULATED WALL PANEL "MATCH TO WINDSPRAY"	⑥ PROFILED METAL SHEETING "SURFMIST"	⑩ PAINTED PRECAST CONCRETE "SHALE GREY"	⑭ COMPOSITE ALUMINIUM CLADDING "WHITE"	⑱ DANPALON POLYCARBONATE OPAQUE SHEETING "ICE"	㉒ OUTDOOR RECREATION AREA SCREEN	㉔ GRAPHICS DECAL OVER INSULATED PANELS	㉘ PROFILED CLEARLITE SHEETING
	③ INSULATED WALL PANEL "MATCH TO MONUMENT"	⑦ PROFILED METAL SHEETING "SHALE GREY"	⑪ PAINTED PRECAST CONCRETE "BASALT"	⑮ COMPOSITE ALUMINIUM CLADDING "GREEN"	㉙ OFFICE WINDOW GLAZING - EVANTAGE GREY (VISION)	㉚ POWDERCOATED ROLLER DOORS "SHALE GREY"	㉖ GUTTERS, CAPPINGS & DOWNPIPES "MONUMNET"	
	④ INSULATED WALL PANEL "GREEN"	⑧ PROFILED METAL SHEETING "WINDSPRAY"	⑫ PAINTED PRECAST CONCRETE "MONUMENT"	⑯ COMPOSITE ALUMINIUM CLADDING "GREY METALLIC"	㉚ OFFICE WINDOW GLAZING - WOODLAND GREY (SPANDREL)	㉜ INSULATED PANEL DOORS "SHALE GREY"	㉘ GALVANISED WAREHOUSE AWNING STRUCTURES	

ISSUED FOR MODIFICATION TO DA

© copyright nettleton tribe partnership pty ltd

