

FOR APPROVAL

Rev	Date	Revision	By	Chk.
1	23.11.2016	Consultant Issue	SH	
3	13.01.2016	Draft DA Issue	DS	SH
4	19.01.2016	DA Issue	NK	SH
5	21.05.2016	Revised DA Issue	SH	SH
6	15.07.2016	Revised DA Issue	SH	SH

Legend

BR:01	-	Face Brick - Type 01
BR:02	-	Hit & Miss - Brick Type 02
CN:01	-	Concrete Finish Type 01
PC:01	-	Pre-cast Concrete Finish
LV:01	-	Louvres Type 01
MS:01	-	Metal Screening Type 01
MS:02	-	Metal Screening Type 02
MS:03	-	Metal Screening Type 03
MC:01	-	Metal Cladding Type 01
GL:01	-	Glass Type 01
ZC:01	-	Zinc Cladding Type 01

KEY

Line of building - DA as lodged

Client



Project

88 Regent

80-88 Regent St, Redfern for
Sunny Thirdi Regent St Pty Ltd


Drawing Name

Elevations - East & West


Date	Scale	Sheet Size
15.07.2016	As indicated	@ A1

Drawn	Chk.
DS	SH

Job No.	Drawing No.	Revision
5359	DA-0501	/ 6

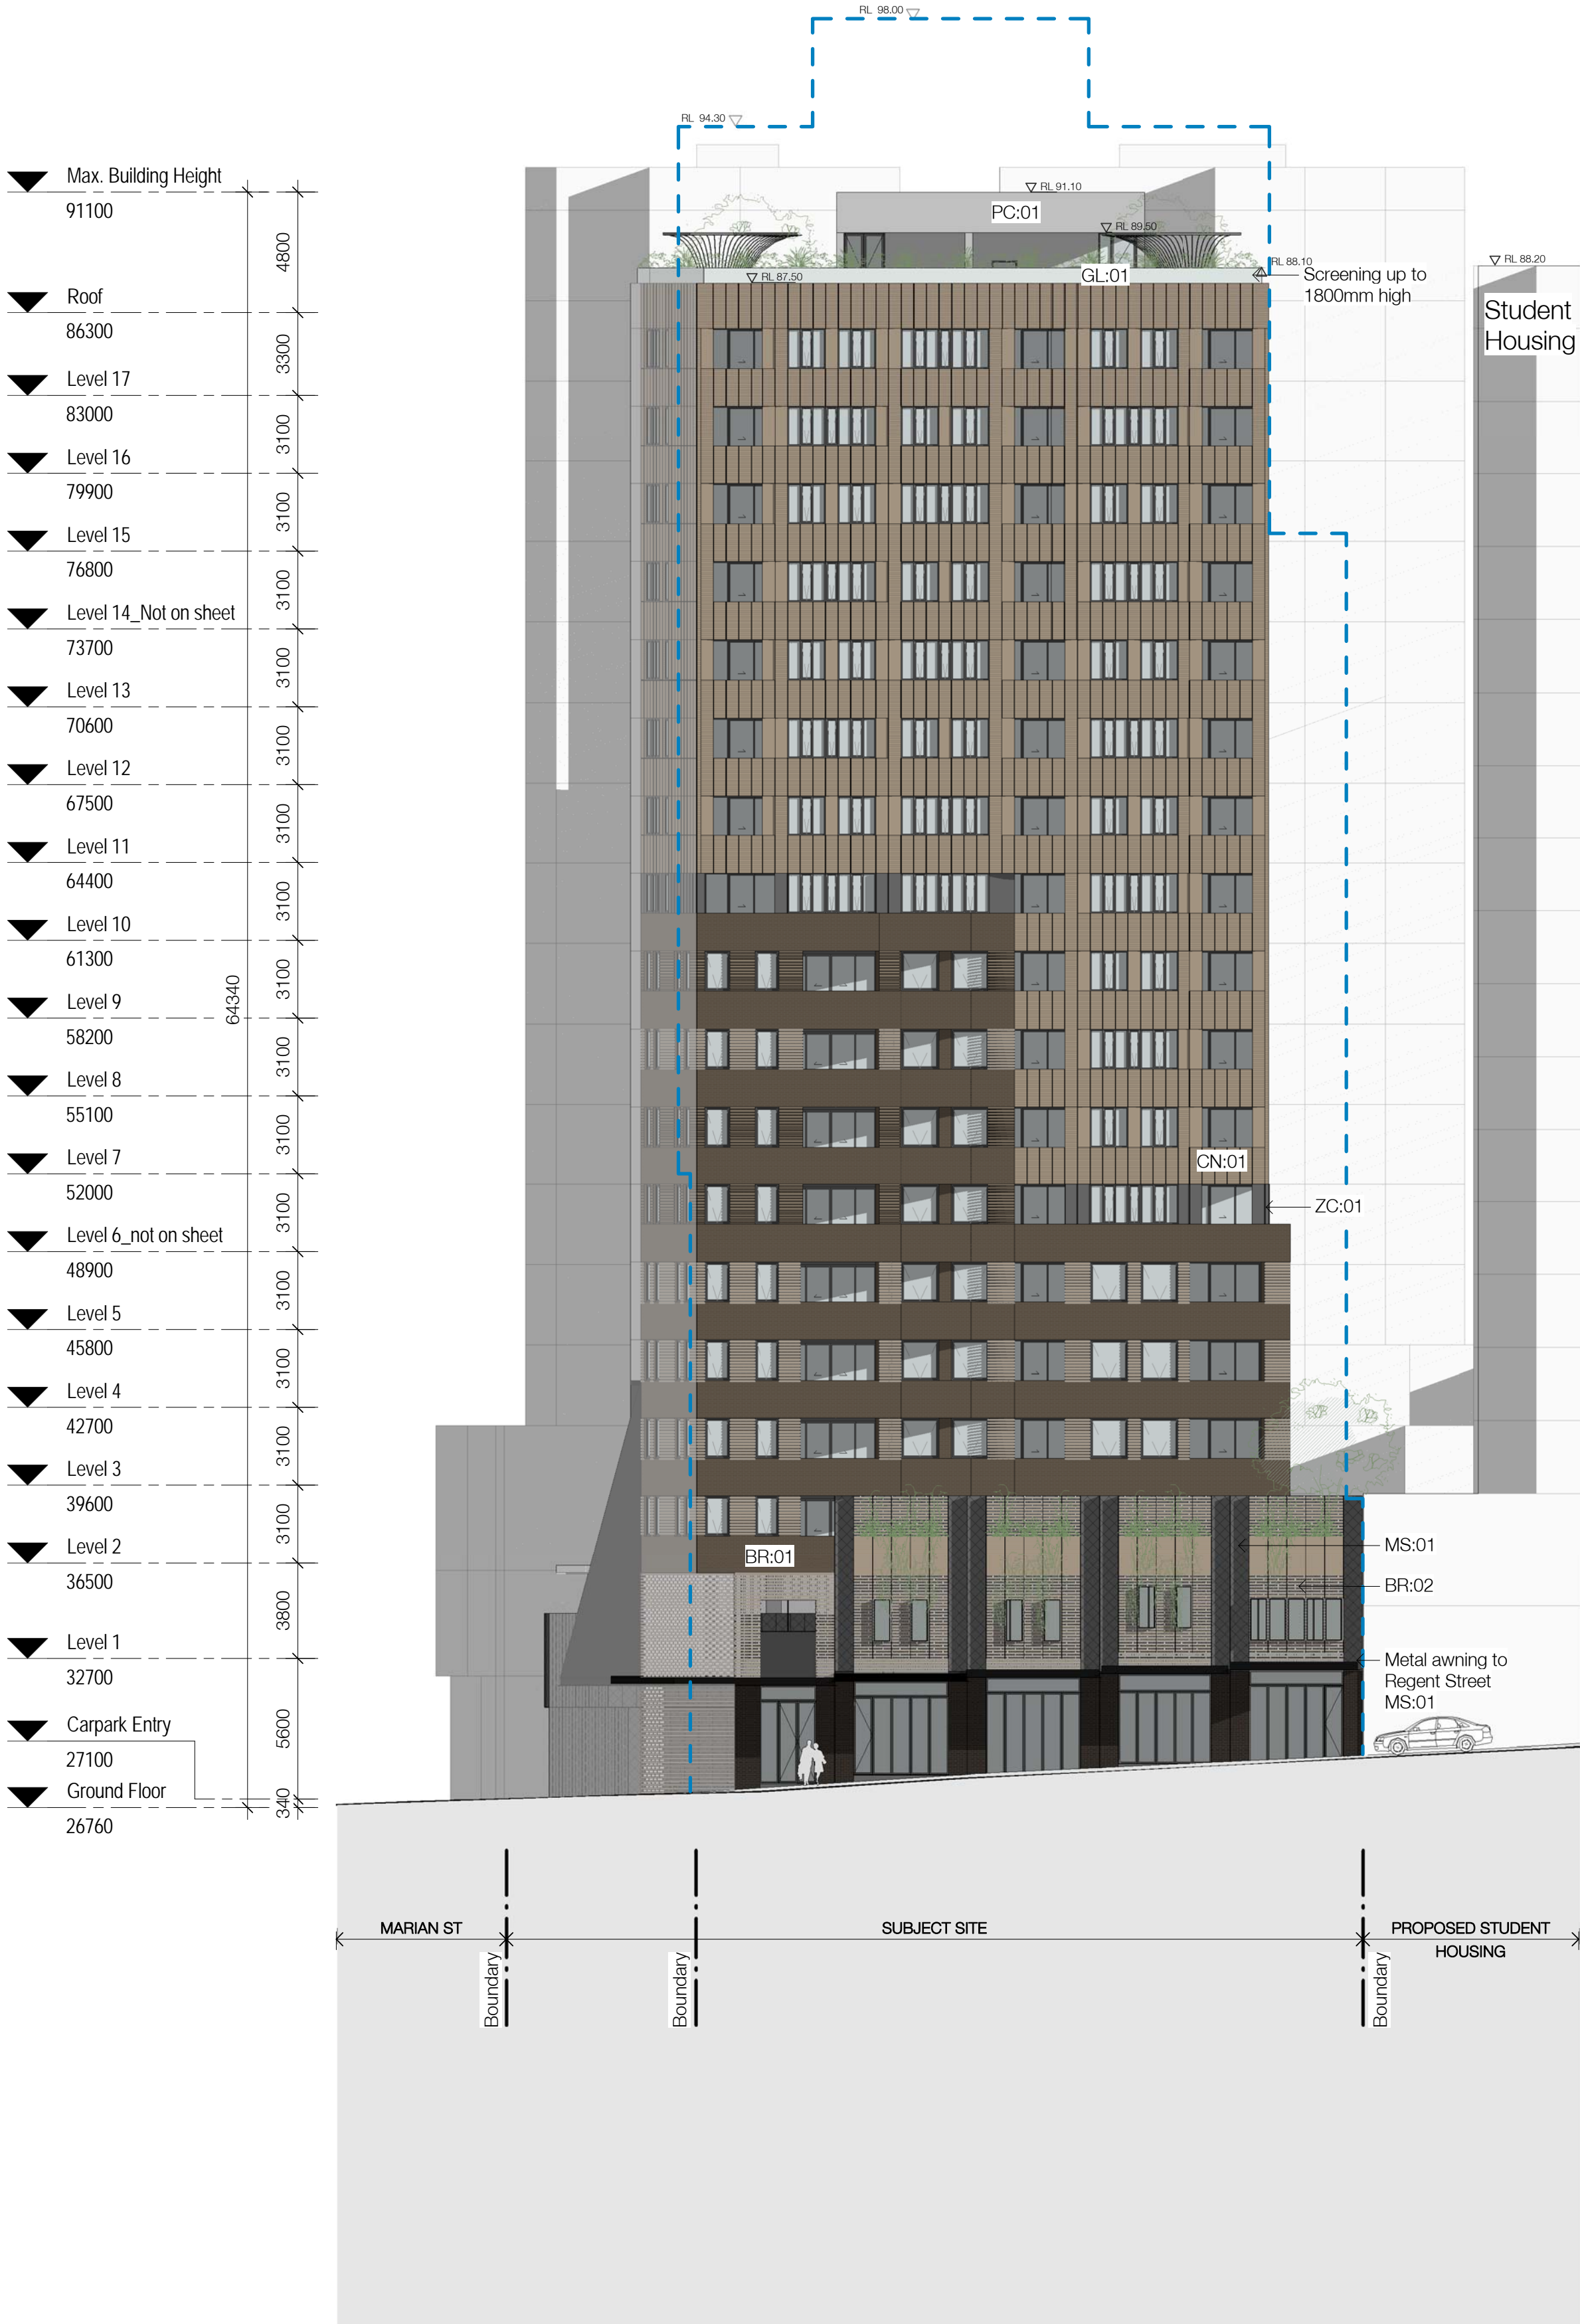

1 East Elevation
1 : 200@A1

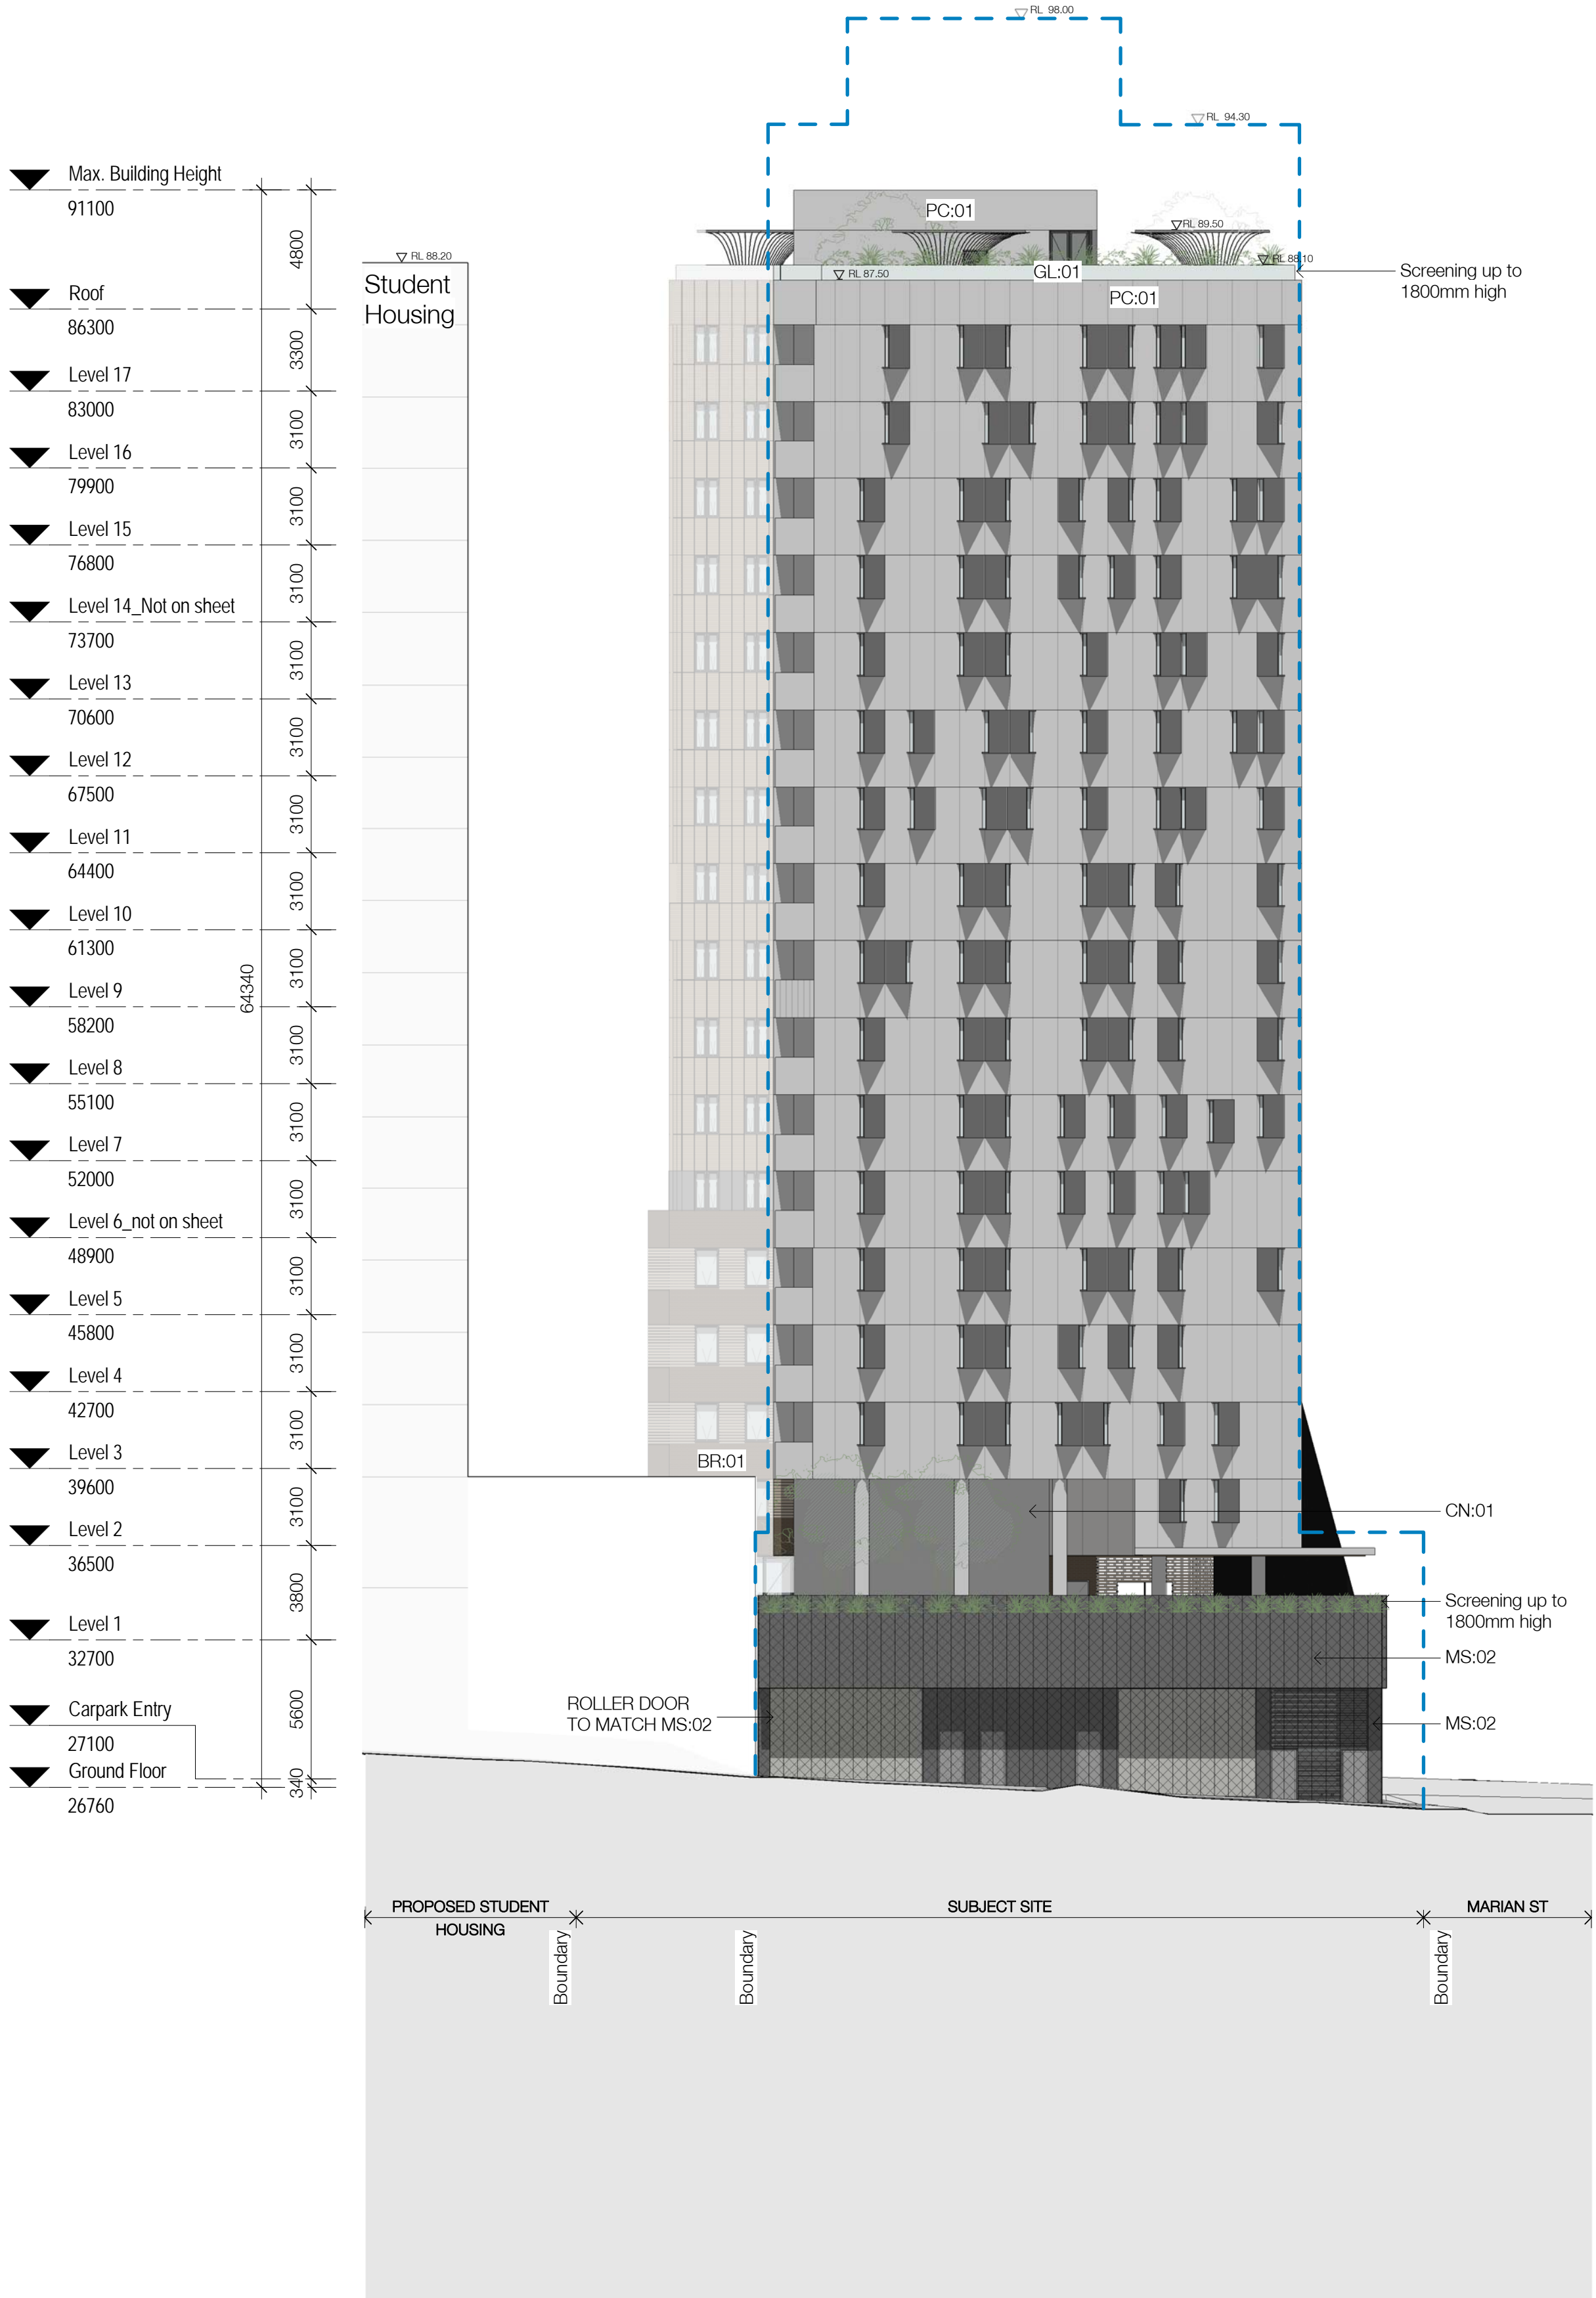

2 West Elevation
1 : 200@A1

FOR APPROVAL

Rev	Date	Revision	By	Chk.
1	23.11.2016	Consultant Issue	SH	
3	13.01.2016	Draft DA Issue	DS	SH
4	19.01.2016	DA Issue	NK	SH
5	21.05.2016	Revised DA Issue	SH	SH
6	15.07.2016	Revised DA Issue	SH	SH

Legend

BR:01	-	Face Brick - Type 01
BR:02	-	Hit & Miss - Brick Type 02
CN:01	-	Concrete Finish Type 01
PC:01	-	Pre-cast Concrete Finish
LV:01	-	Louvres Type 01
MS:01	-	Metal Screening Type 01
MS:02	-	Metal Screening Type 02
MS:03	-	Metal Screening Type 03
MC:01	-	Metal Cladding Type 01
GL:01	-	Glass Type 01
ZC:01	-	Zinc Cladding Type 01

KEY

Line of building - DA as lodged

Client



Project

88 Regent

80-88 Regent St, Redfern for
Sunny Thirdi Regent St Pty Ltd



Drawing Name

Elevations - North & South

Date	Scale	Sheet Size
15.07.2016	As indicated	@ A1



Drawn	Chk.
DS	SH

Job No.	Drawing No.	Revision
5359	DA-0502	/ 6

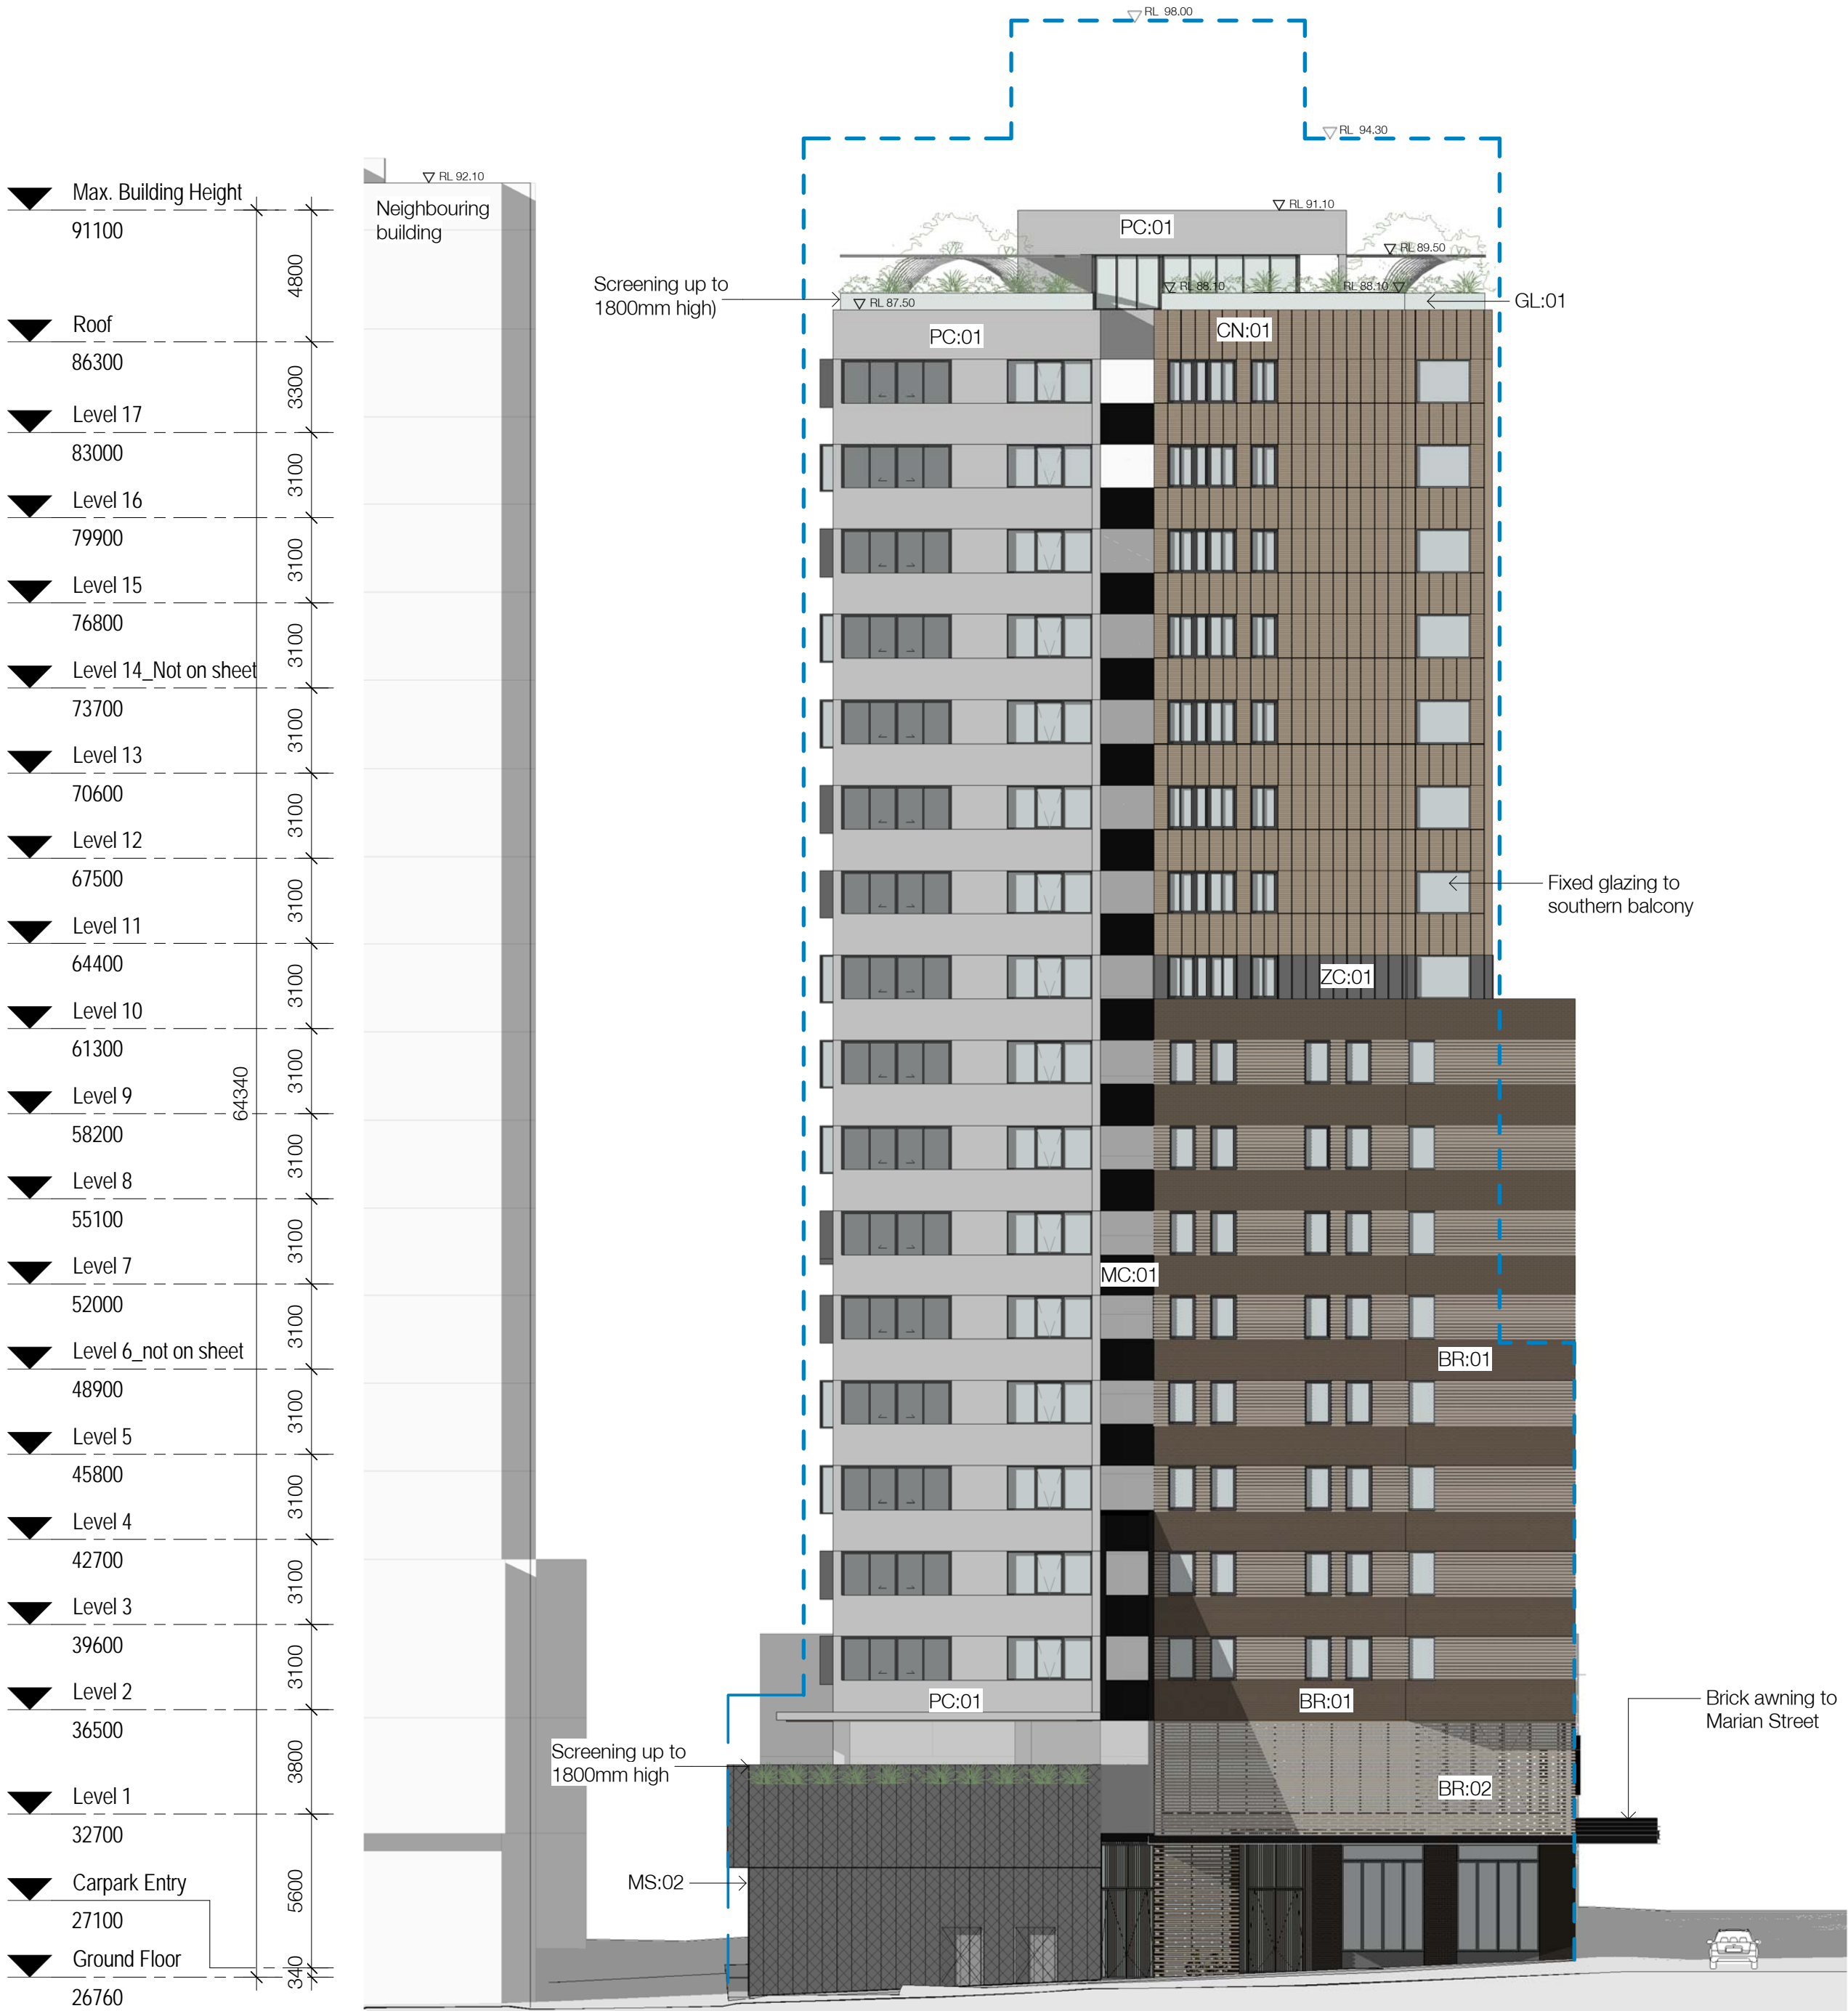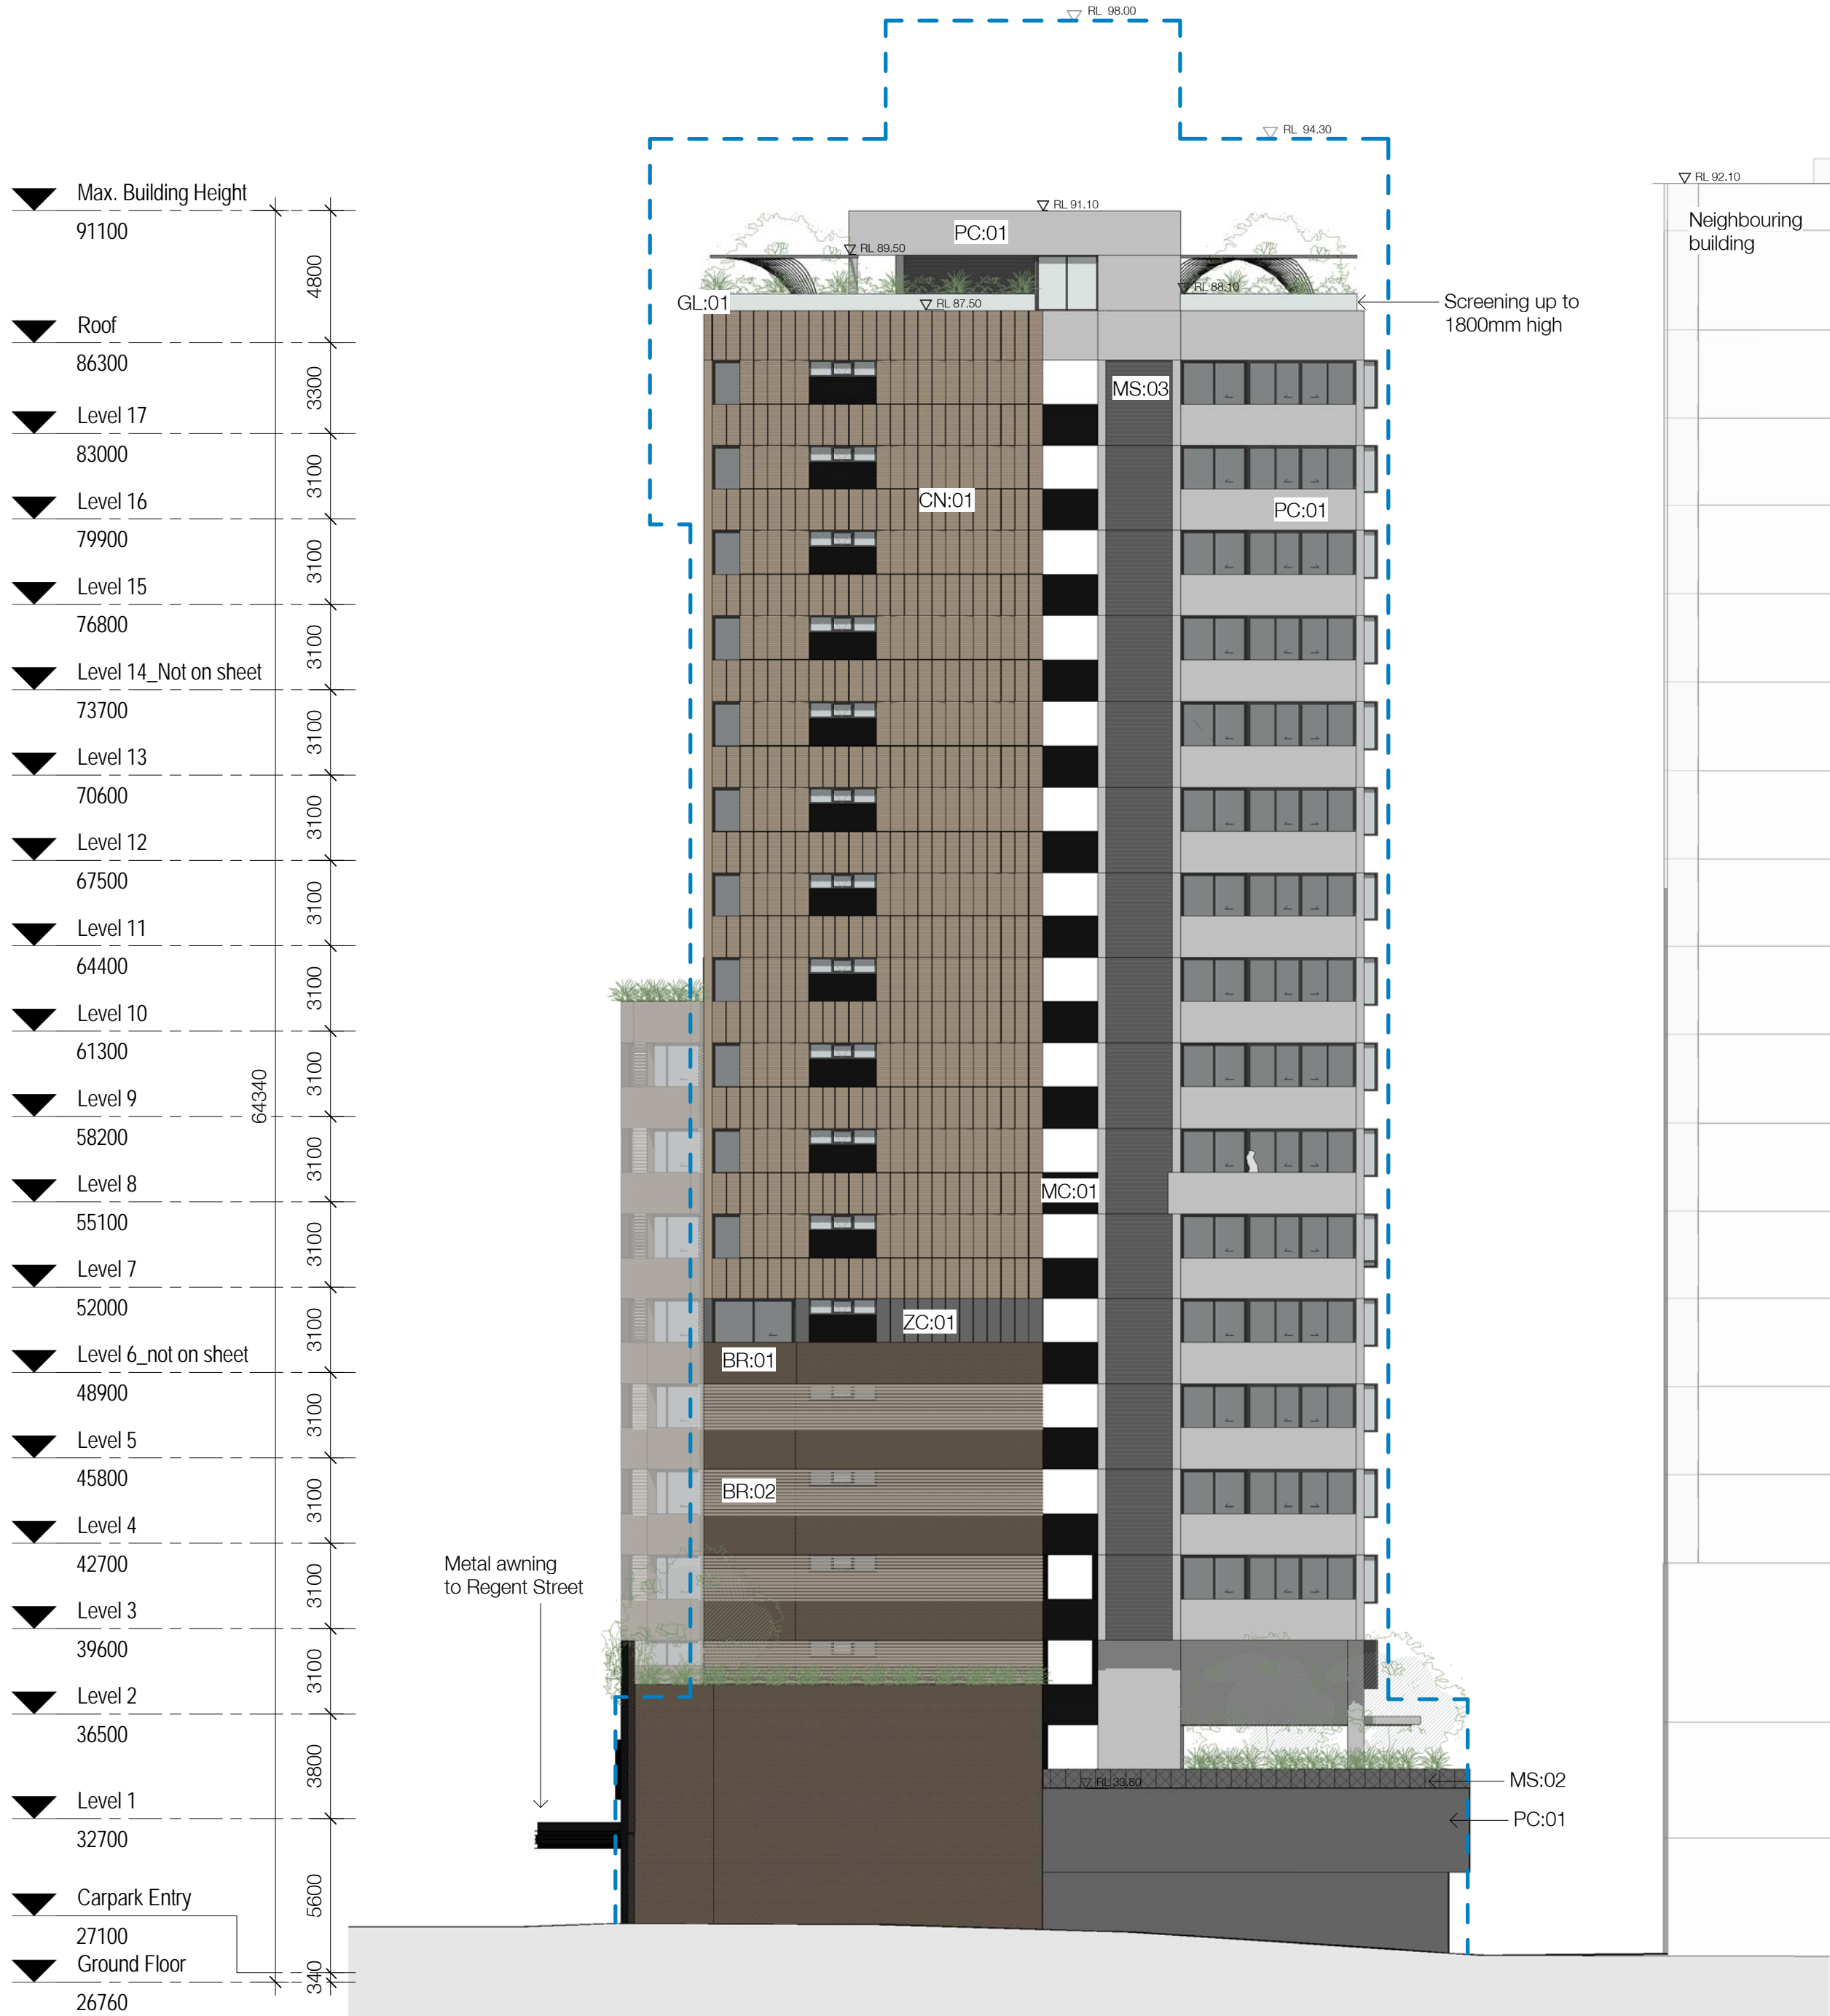

FOR APPROVAL

Rev	Date	Revision	By	Chk.
3	13.01.2016	Draft DA Issue	DS	SH
4	19.01.2016	DA Issue	NK	SH
5	21.05.2016	Revised DA Issue	SH	SH
6	15.07.2016	Revised DA Issue	SH	SH

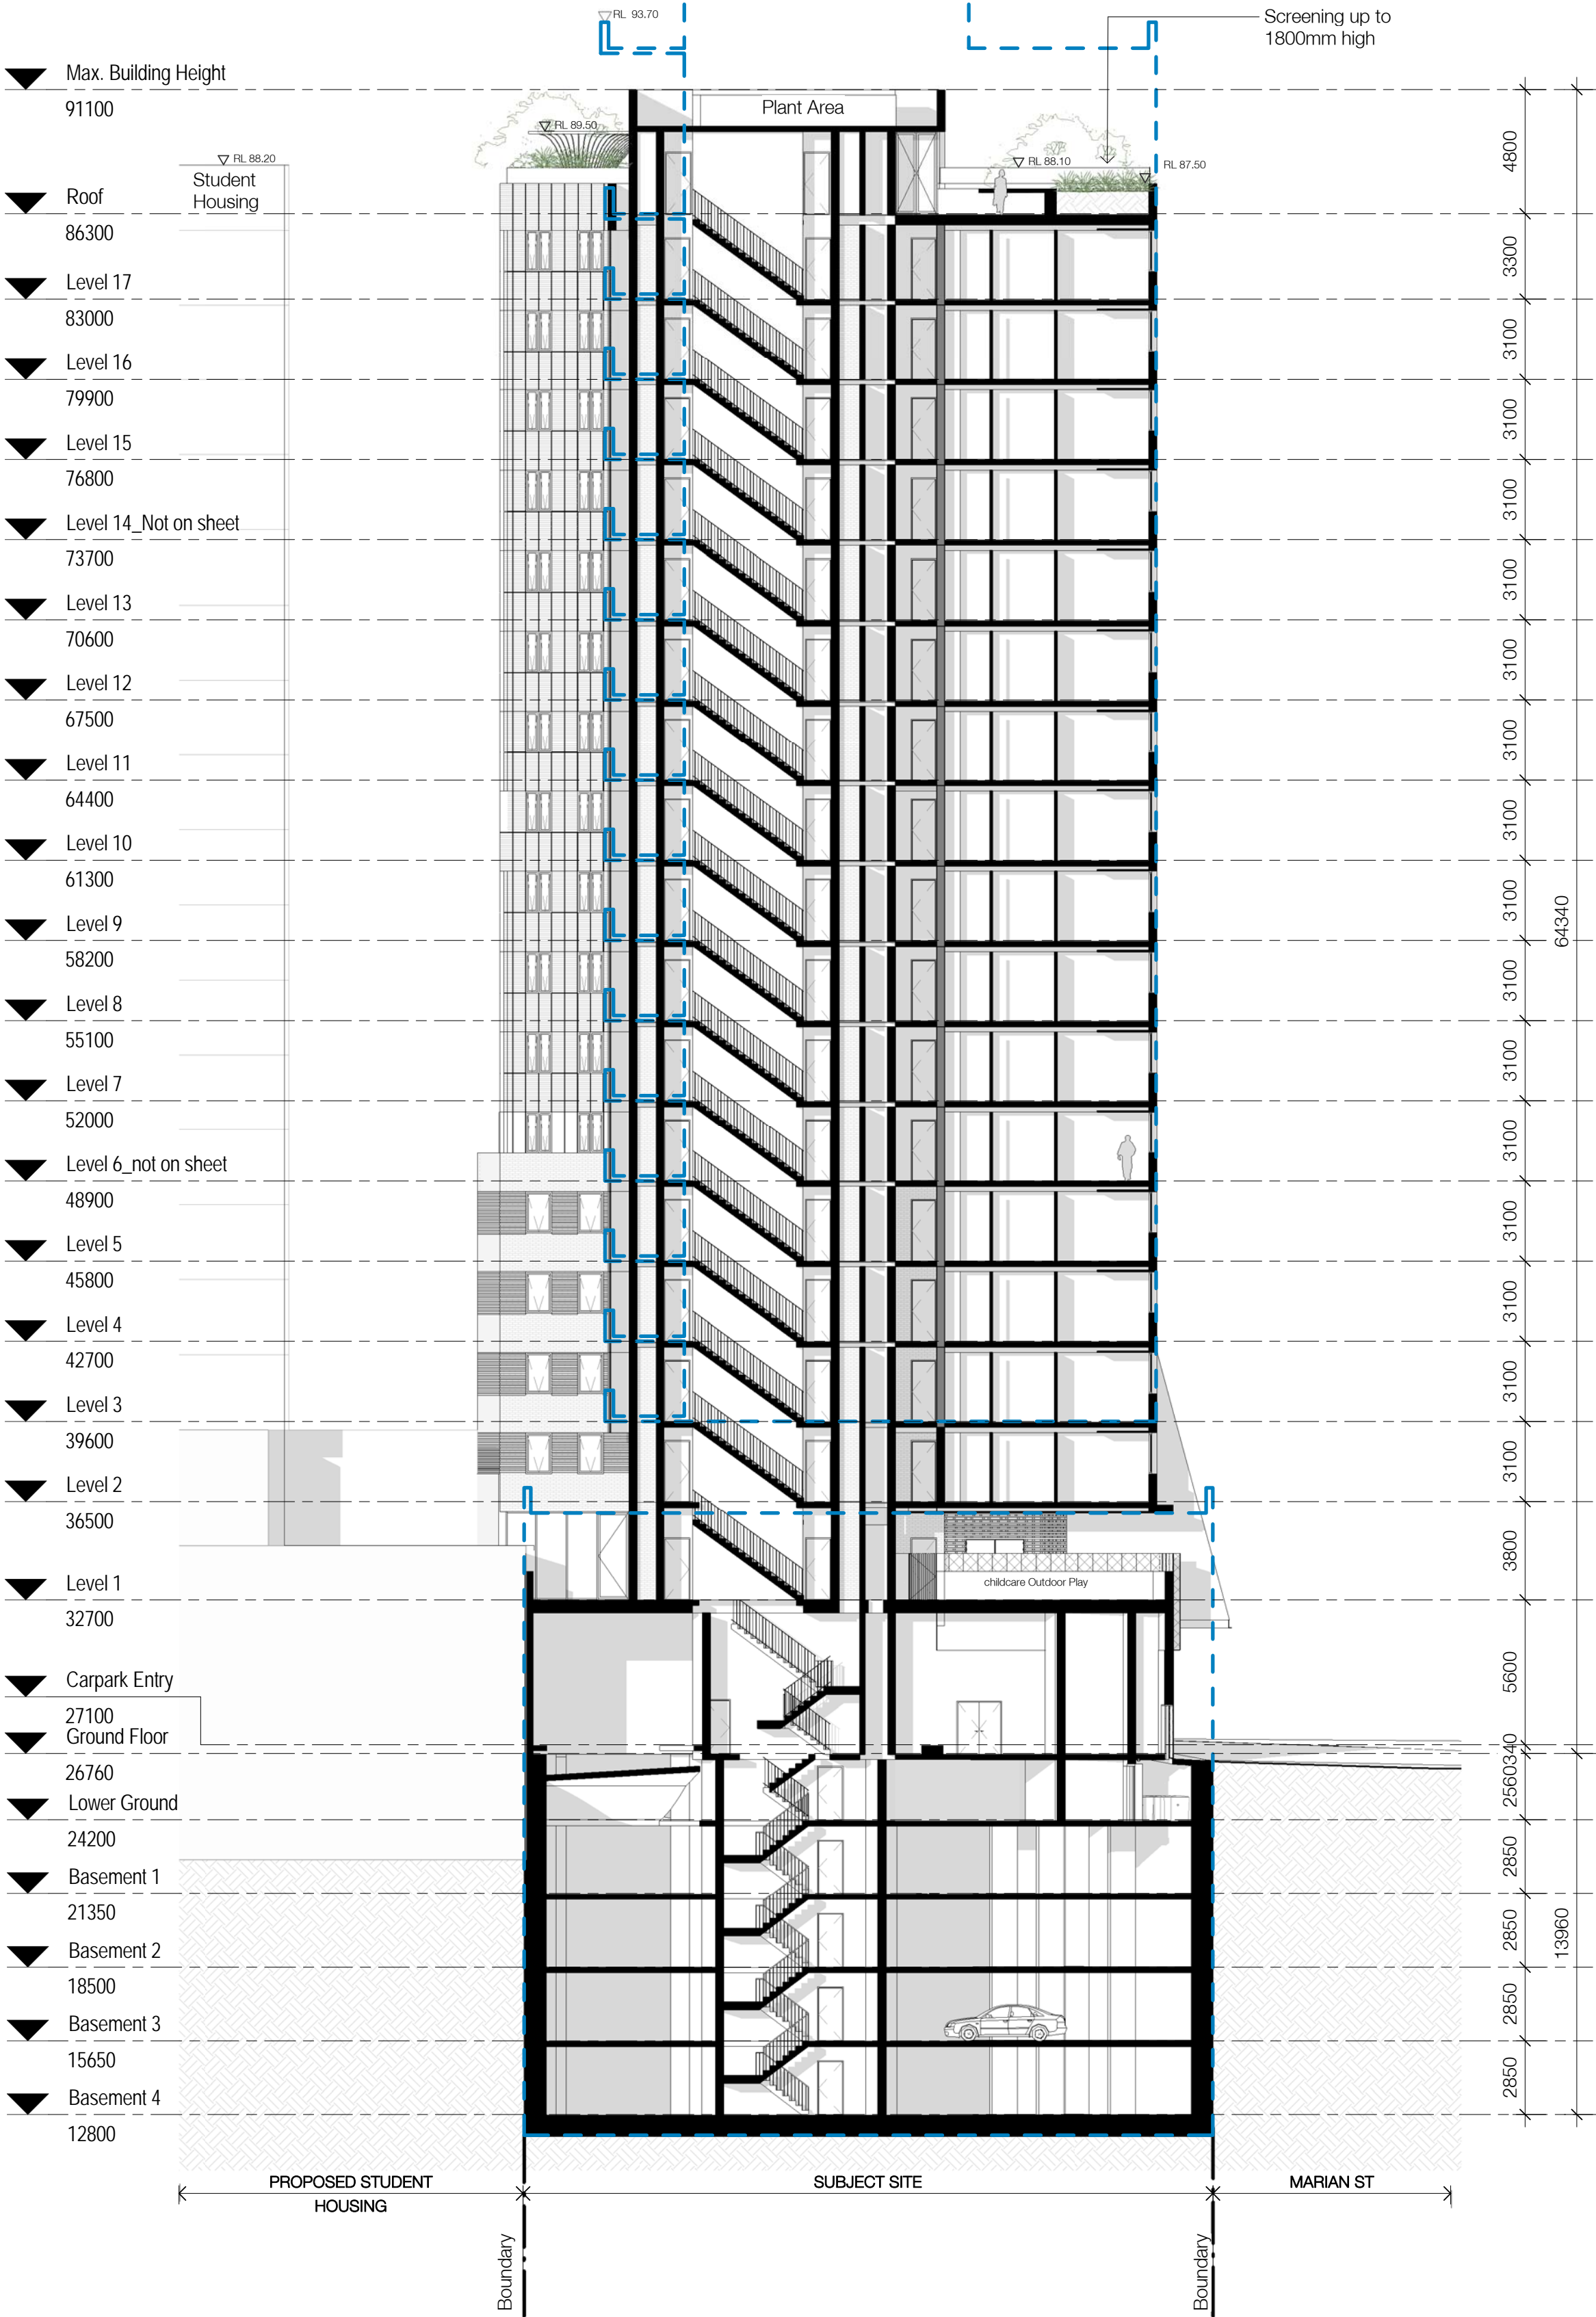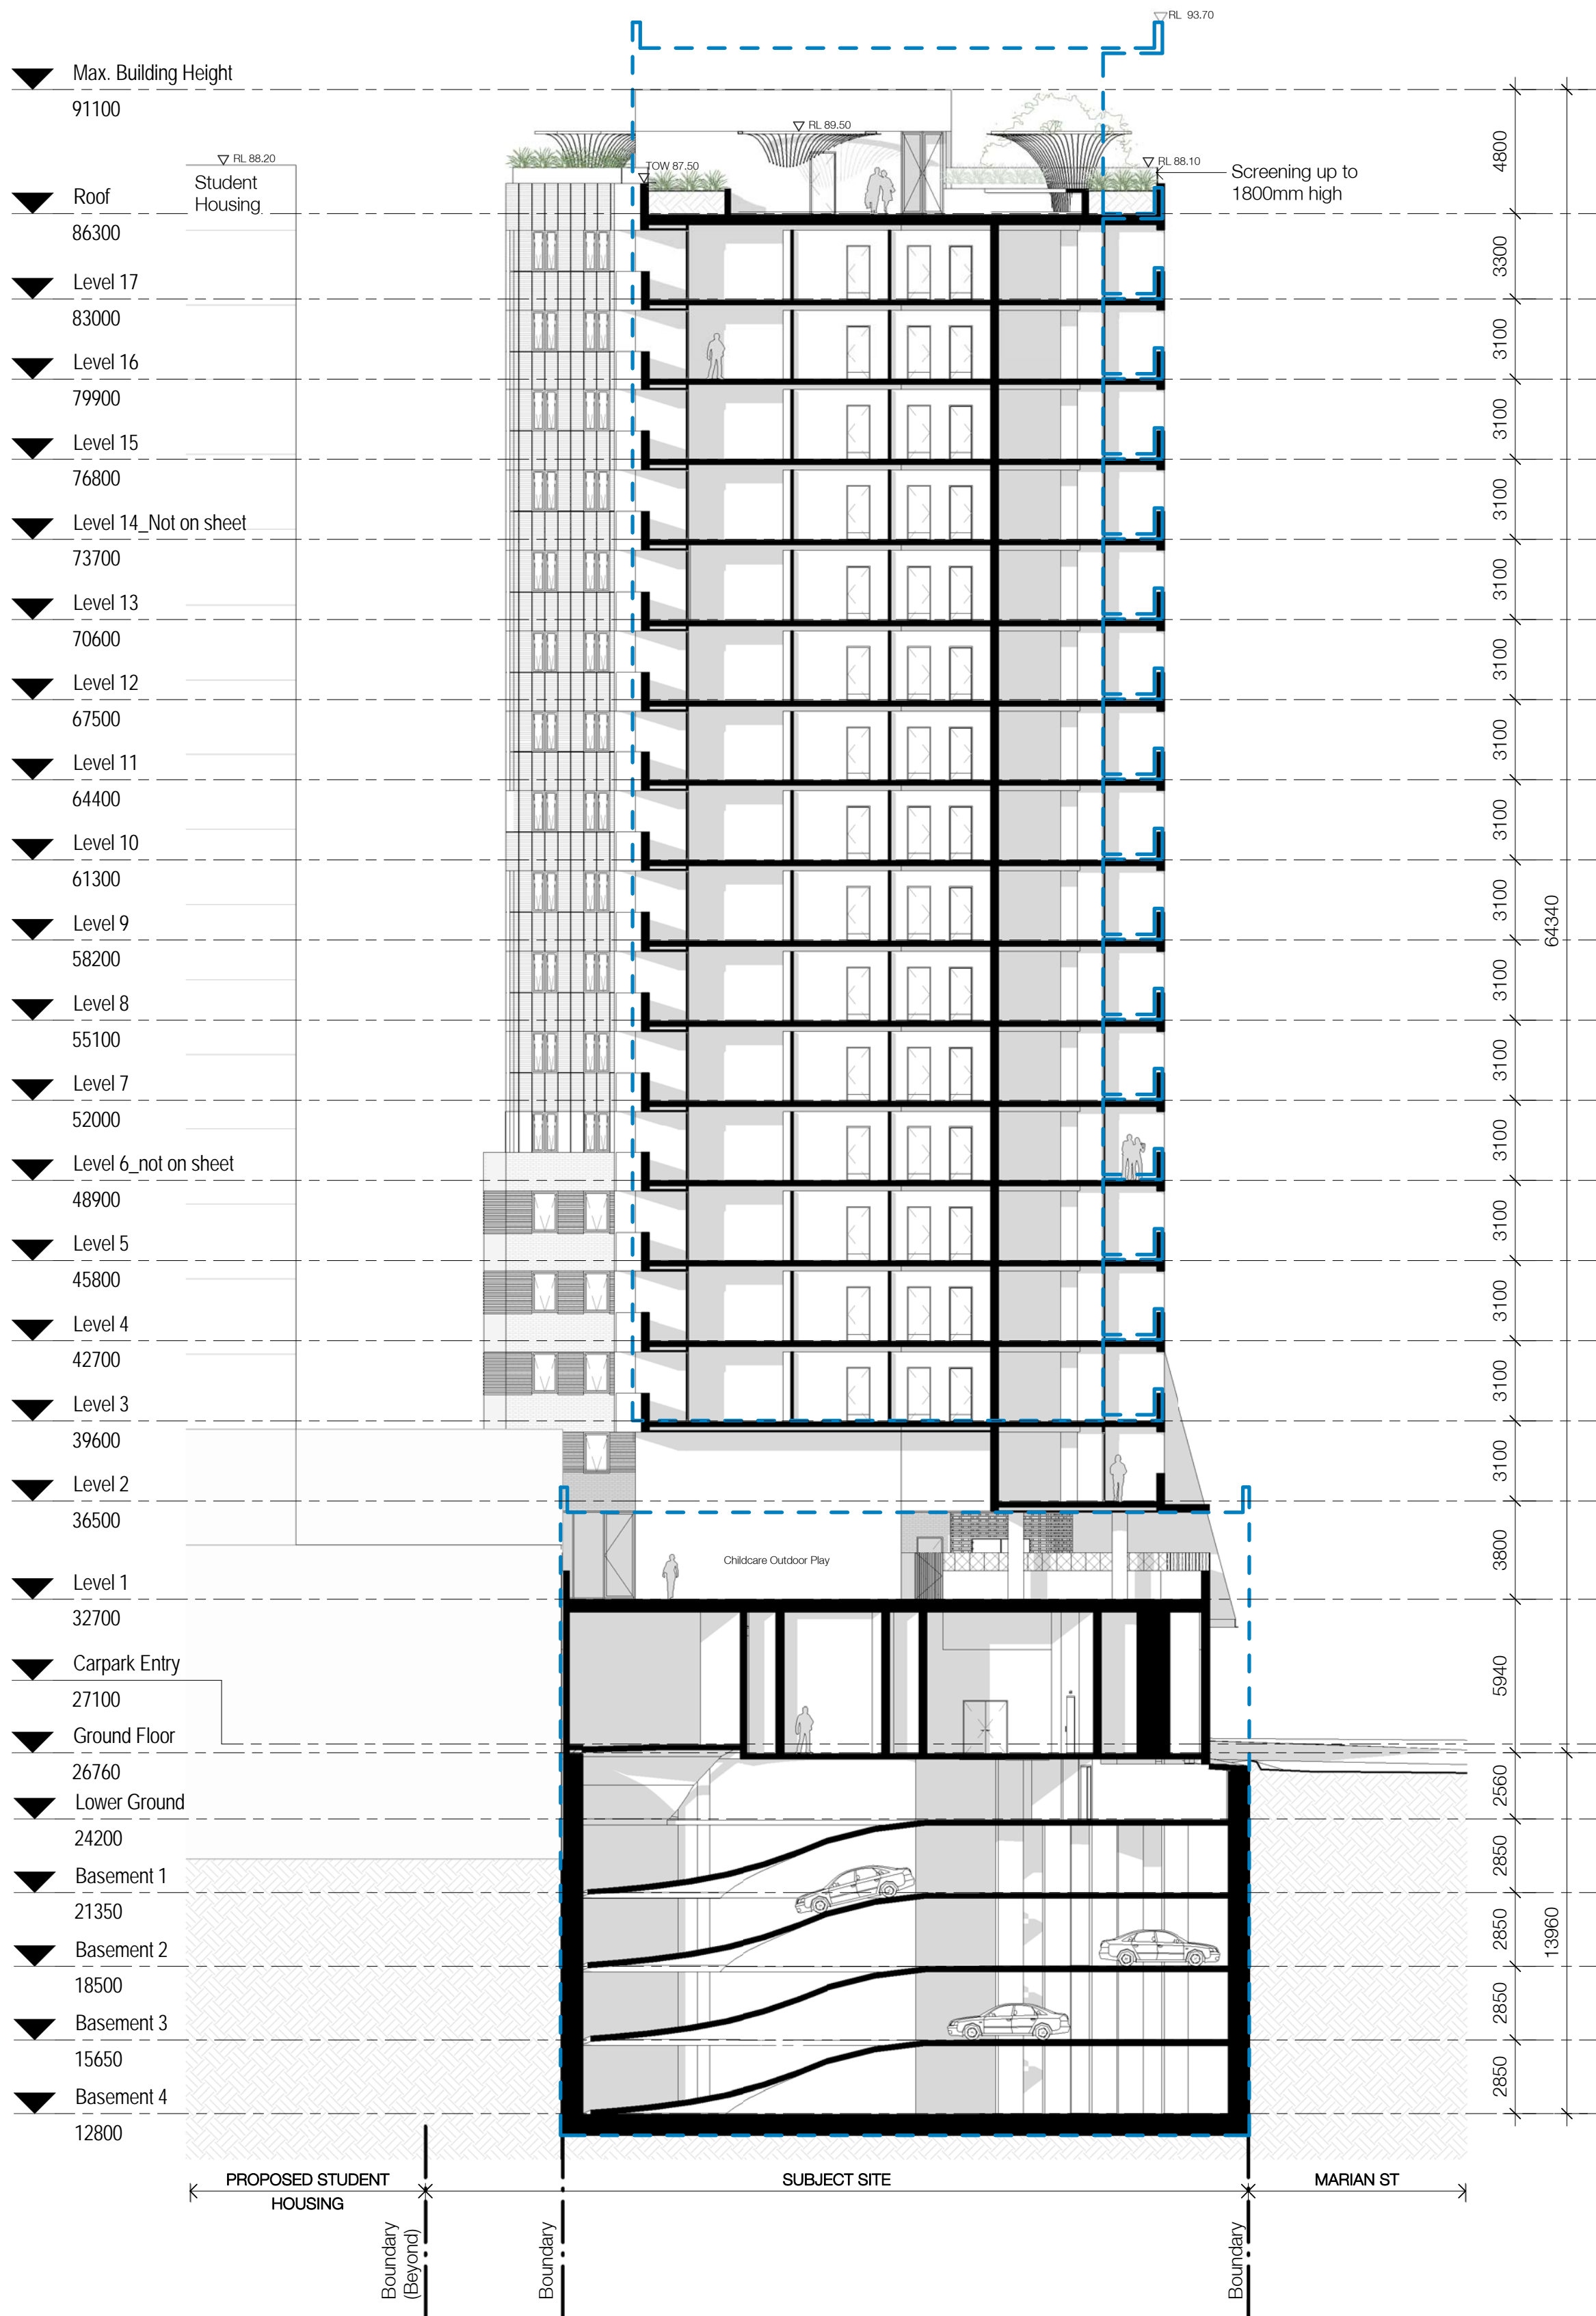

KEY

Line of building - DA as lodged

Client



Project

88 Regent

80-88 Regent St, Redfern for
Sunny Thirdi Regent St Pty Ltd

Drawing Name

Sections - A & B

Date Scale Sheet Size
15.07.2016 As indicated @ A1

Drawn Chk.
DS SH


Job No. Drawing No. Revision
5359 DA-0601 / 6



Nominated Architects: Adam Haddow-7188 | John Pradel-7004

FOR APPROVAL

Rev	Date	Revision	By	Chk.
3	13.01.2016	Draft DA Issue	DS	SH
4	19.01.2016	DA Issue	NK	SH
5	21.05.2016	Revised DA Issue	SH	SH
6	15.07.2016	Revised DA Issue	SH	SH

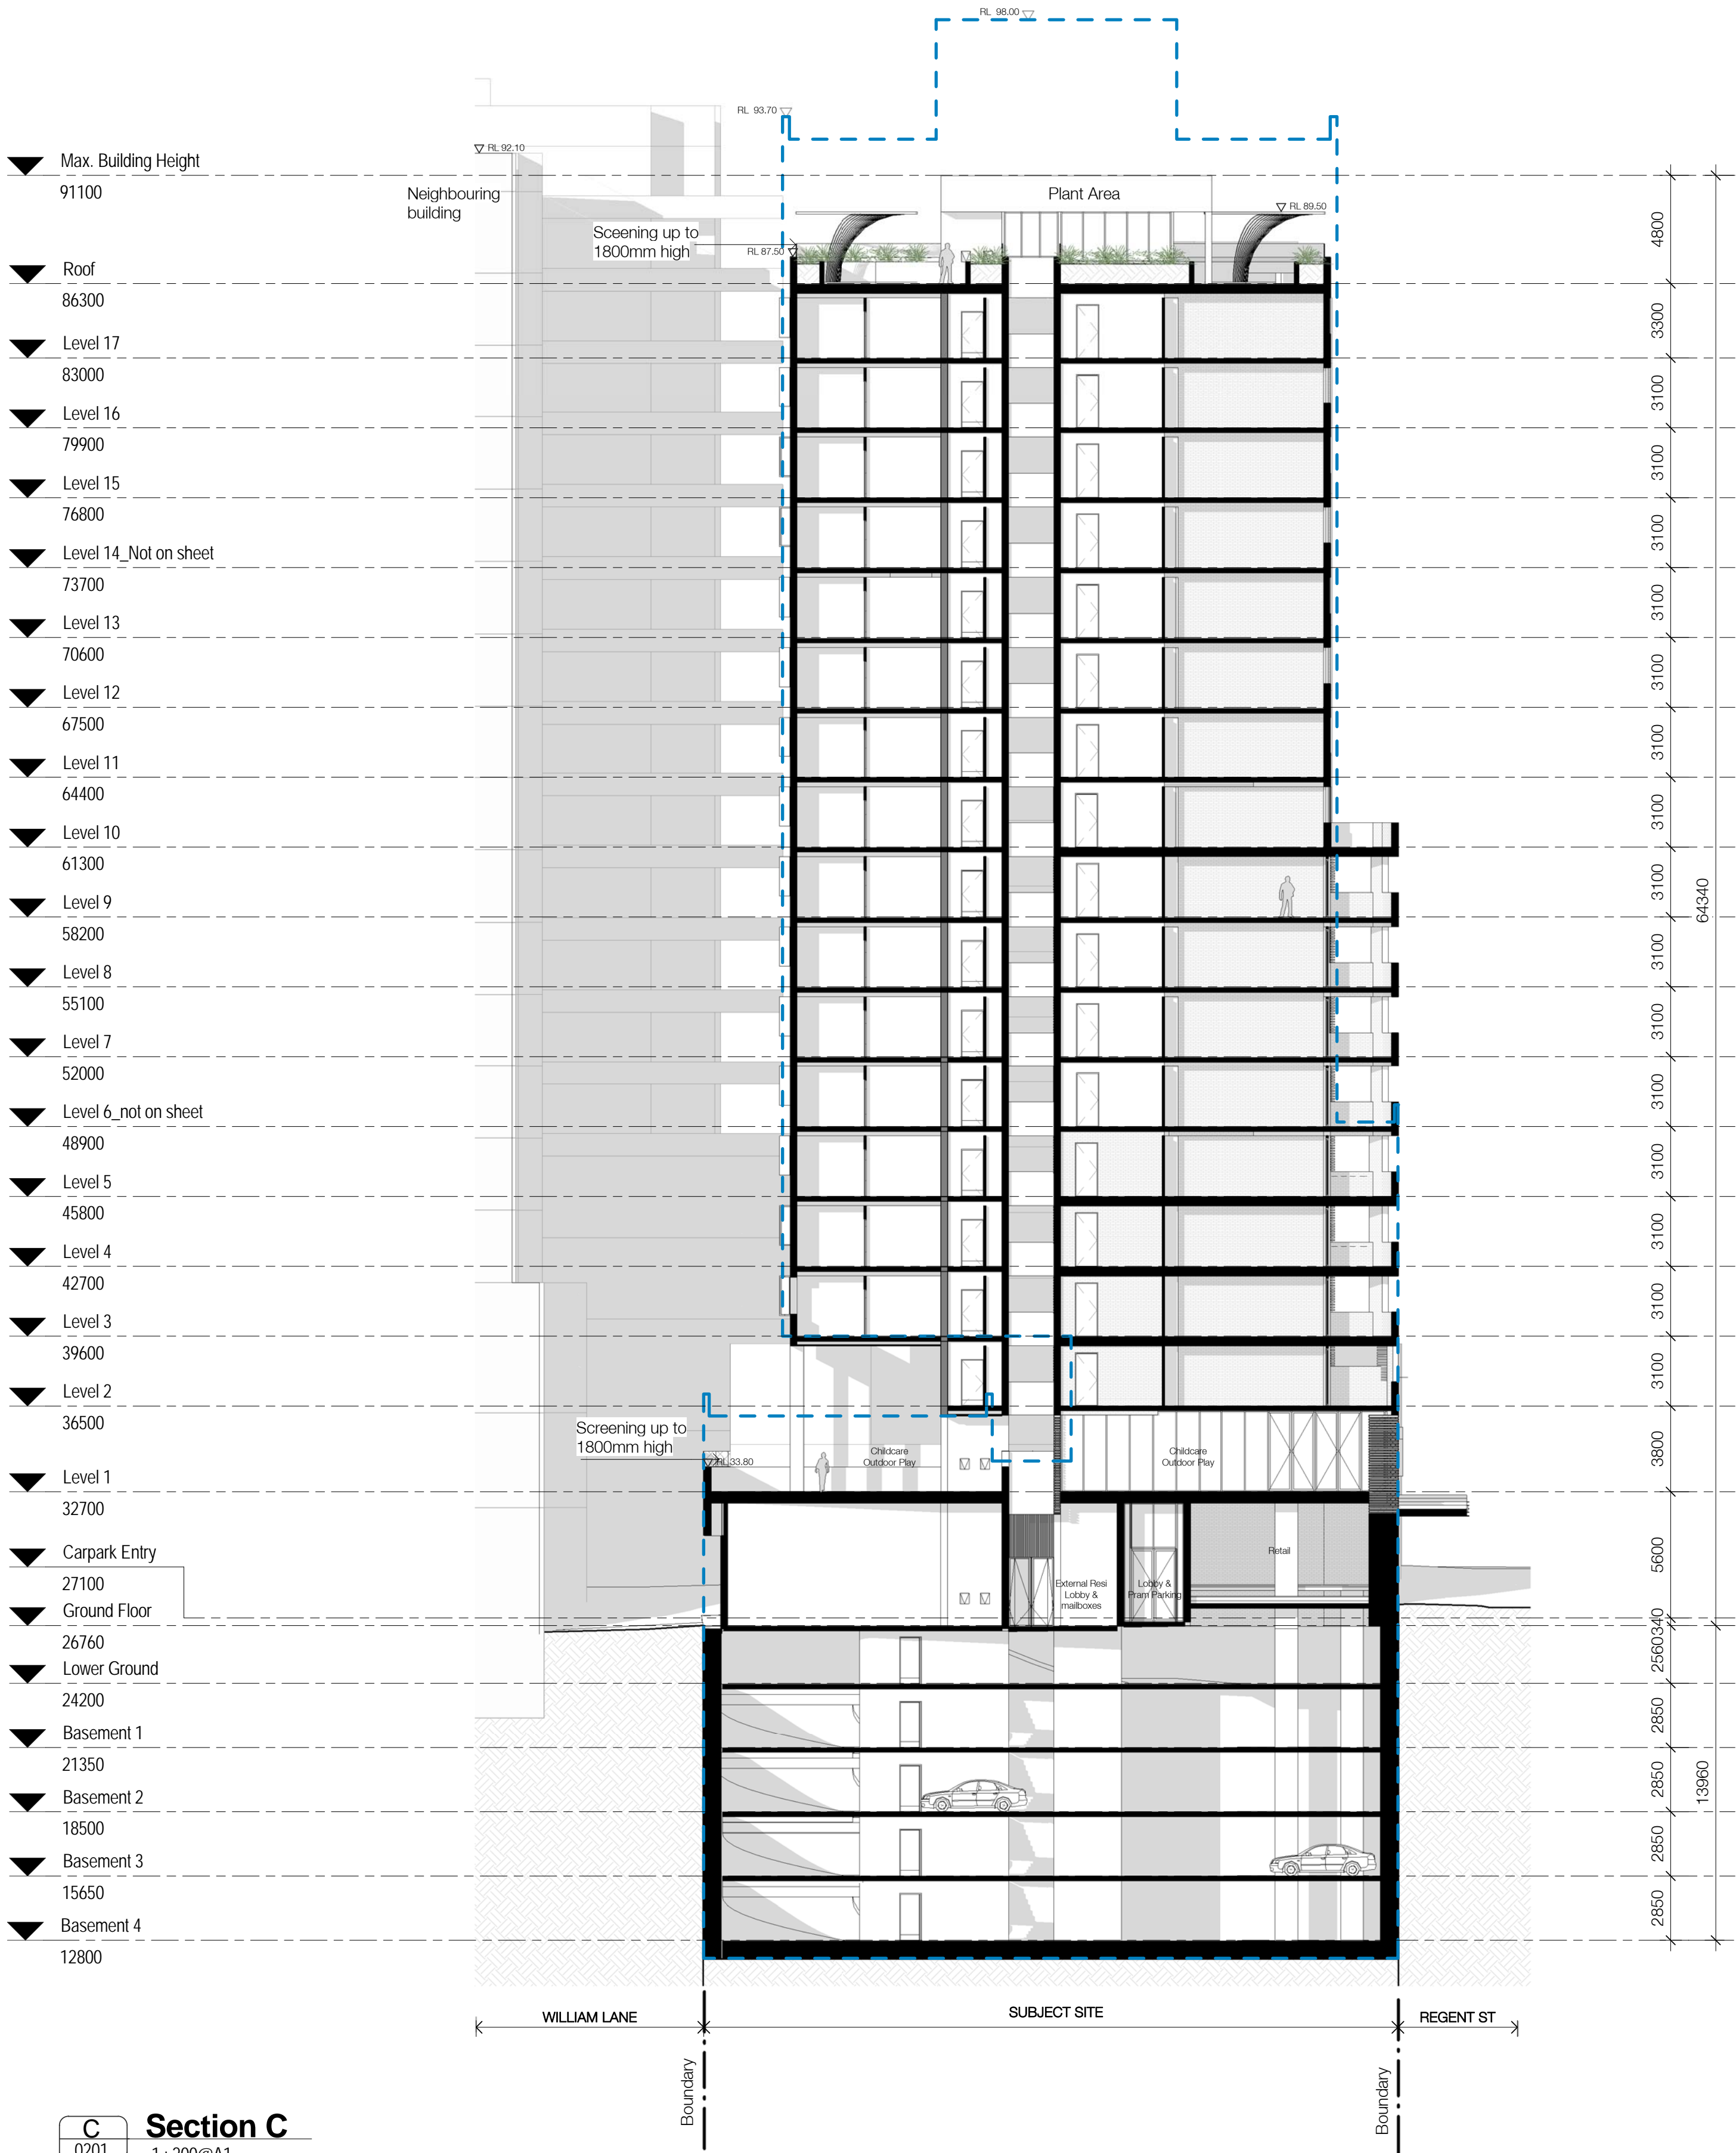

KEY

Line of building - DA as lodged

Client



Project

88 Regent

80-88 Regent St, Redfern for
Sunny Thirdi Regent St Pty Ltd

Drawing Name

Sections - C

Date 15.07.2016 Scale As indicated Sheet Size @ A1

Drawn DS Chk. SH

Job No. 5359 Drawing No. DA-0602 Revision / 6

