



notes		quality assurance system		<div>architect</div> <div>CRONE ARCHITECTS</div> <div>Level 2, 364 Kent Street, Sydney, NSW 2000</div>		<div>no.</div> <div>revision note</div> <div>by.</div> <div>date</div> <div>project</div> <div>SYDNEY ONE PROJECT</div> <div>1 ALFRED STREET, 19-31 PITT STREET &amp; 31A PITT STREET, SYDNEY NSW 2000</div>		<div>drawing title</div> <div>MASSING ENVELOPE</div> <div>LEVEL 39 - 59</div>			
copyright		authorised by:		<div>client</div> <div>万达集团 WANDA GROUP</div> <div>WANDA ONE SYDNEY</div> <div>Level 2, 364 Kent Street, Sydney, NSW 2000</div>		<div>structural engineer</div> <div>ARPUP</div> <div>Level 15, 151 Cadogan St, Sydney NSW 2000, Australia</div> <div>mechanical</div> <div>ARPUP</div> <div>Level 15, 151 Cadogan St, Sydney NSW 2000, Australia</div> <div>electrical</div> <div>ARPUP</div> <div>Level 15, 151 Cadogan St, Sydney NSW 2000, Australia</div> <div>architect</div> <div>ARPUP</div> <div>Level 15, 151 Cadogan St, Sydney NSW 2000, Australia</div>		<div>scale</div> <div>1:200 @ A1, 1:400 @ A3</div> <div></div>		<div>drawn: SH</div> <div>checked: SF</div> <div>date: 25.02.2016</div>			
date: 09.06.2015										<div>Cronepartners Pty Ltd</div> <div>Level 2, 364 Kent Street, Sydney, NSW 2000, Australia</div> <div>Ph: +61 2 8295 5300</div> <div>CRONE ARCHITECTS</div>		<div>DEVELOPMENT APPLICATION</div> <div>CA 3054</div> <div>S96</div> <div>11</div> <div>A</div> <div>project no.</div> <div>drawing phase.</div> <div>drawing no.</div> <div>rev</div>	

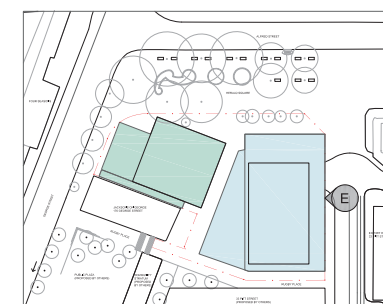

drawing title	MASSING ENVELOPE EAST ELEVATION		
DEVELOPMENT APPLICATION			
CA 3054	S96	12	A
project no.	drawing phase.	drawing no.	rev

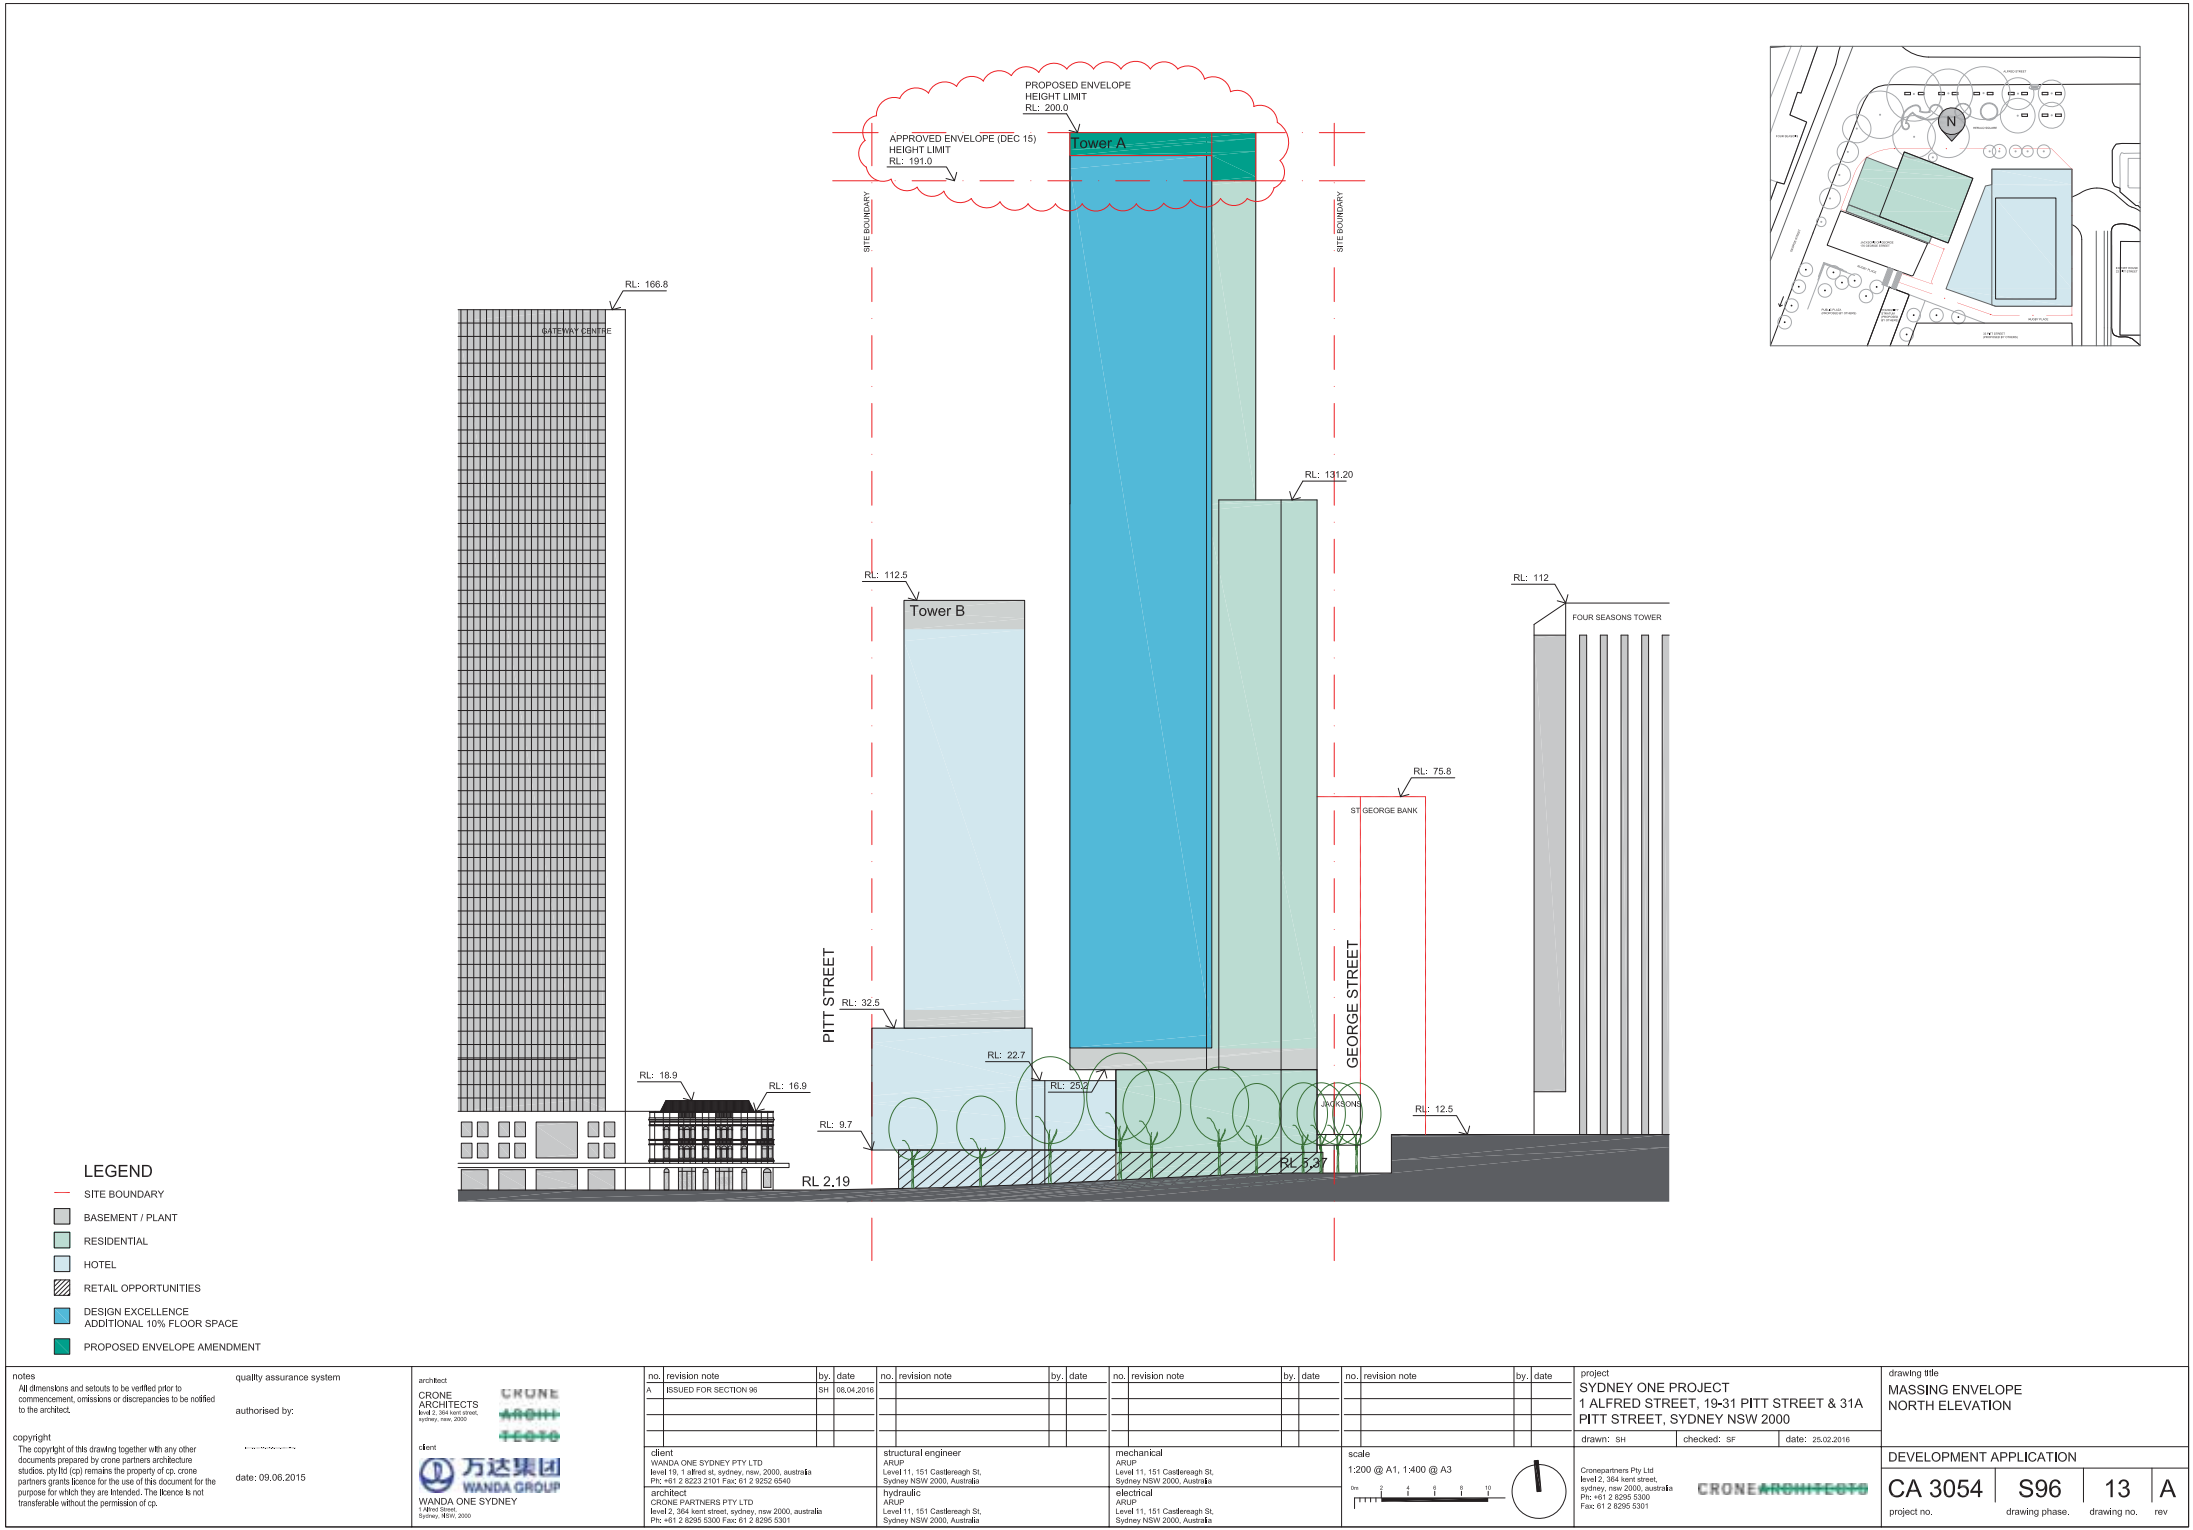

notes All dimensions and setbacks to be verified prior to commencement, omissions or discrepancies to be notified to the architect.  copyright The copyright of this drawing together with any other documents prepared by crone partners architecture studios, pty ltd (cp) remains the property of cp. crone partners grants licence for the use of this document for the purpose for which they are intended. The licence is not transferable without the permission of cp.	quality assurance system  authorised by:  date: 09.06.2015	architect CRONE ARCHITECTS Level 2, 364 Kent Street, Sydney, NSW 2000  client 万达集团 WANDA GROUP WANDA ONE SYDNEY 1 Alfred Street, Sydney, NSW 2000	no. revision note		no. revision note		no. revision note		no. revision note		project SYDNEY ONE PROJECT 1 ALFRED STREET, 19-31 PITT STREET & 31A PITT STREET, SYDNEY NSW 2000  drawn: SH checked: SF date: 25.02.2016  scale 1:200 @ A1, 1:400 @ A3  CRONE ARCHITECTS	drawing title MASSING ENVELOPE NORTH ELEVATION  DEVELOPMENT APPLICATION CA 3054 S96 13 A project no. drawing phase. drawing no. rev
			A ISSUED FOR SECTION 96									
			client WANDA ONE SYDNEY PTY LTD Level 11, 151 Castlereagh St, Sydney NSW 2000, Australia P/C +61 2 8223 2101 Fax 61 2 8252 6540		structural engineer ARUP Level 11, 151 Castlereagh St, Sydney NSW 2000, Australia		mechanical ARUP Level 11, 151 Castlereagh St, Sydney NSW 2000, Australia		electrical ARUP Level 11, 151 Castlereagh St, Sydney NSW 2000, Australia			