


BUILDING 4/5 _ Nocturnal, Reptile & Insect Habitat Exhibit

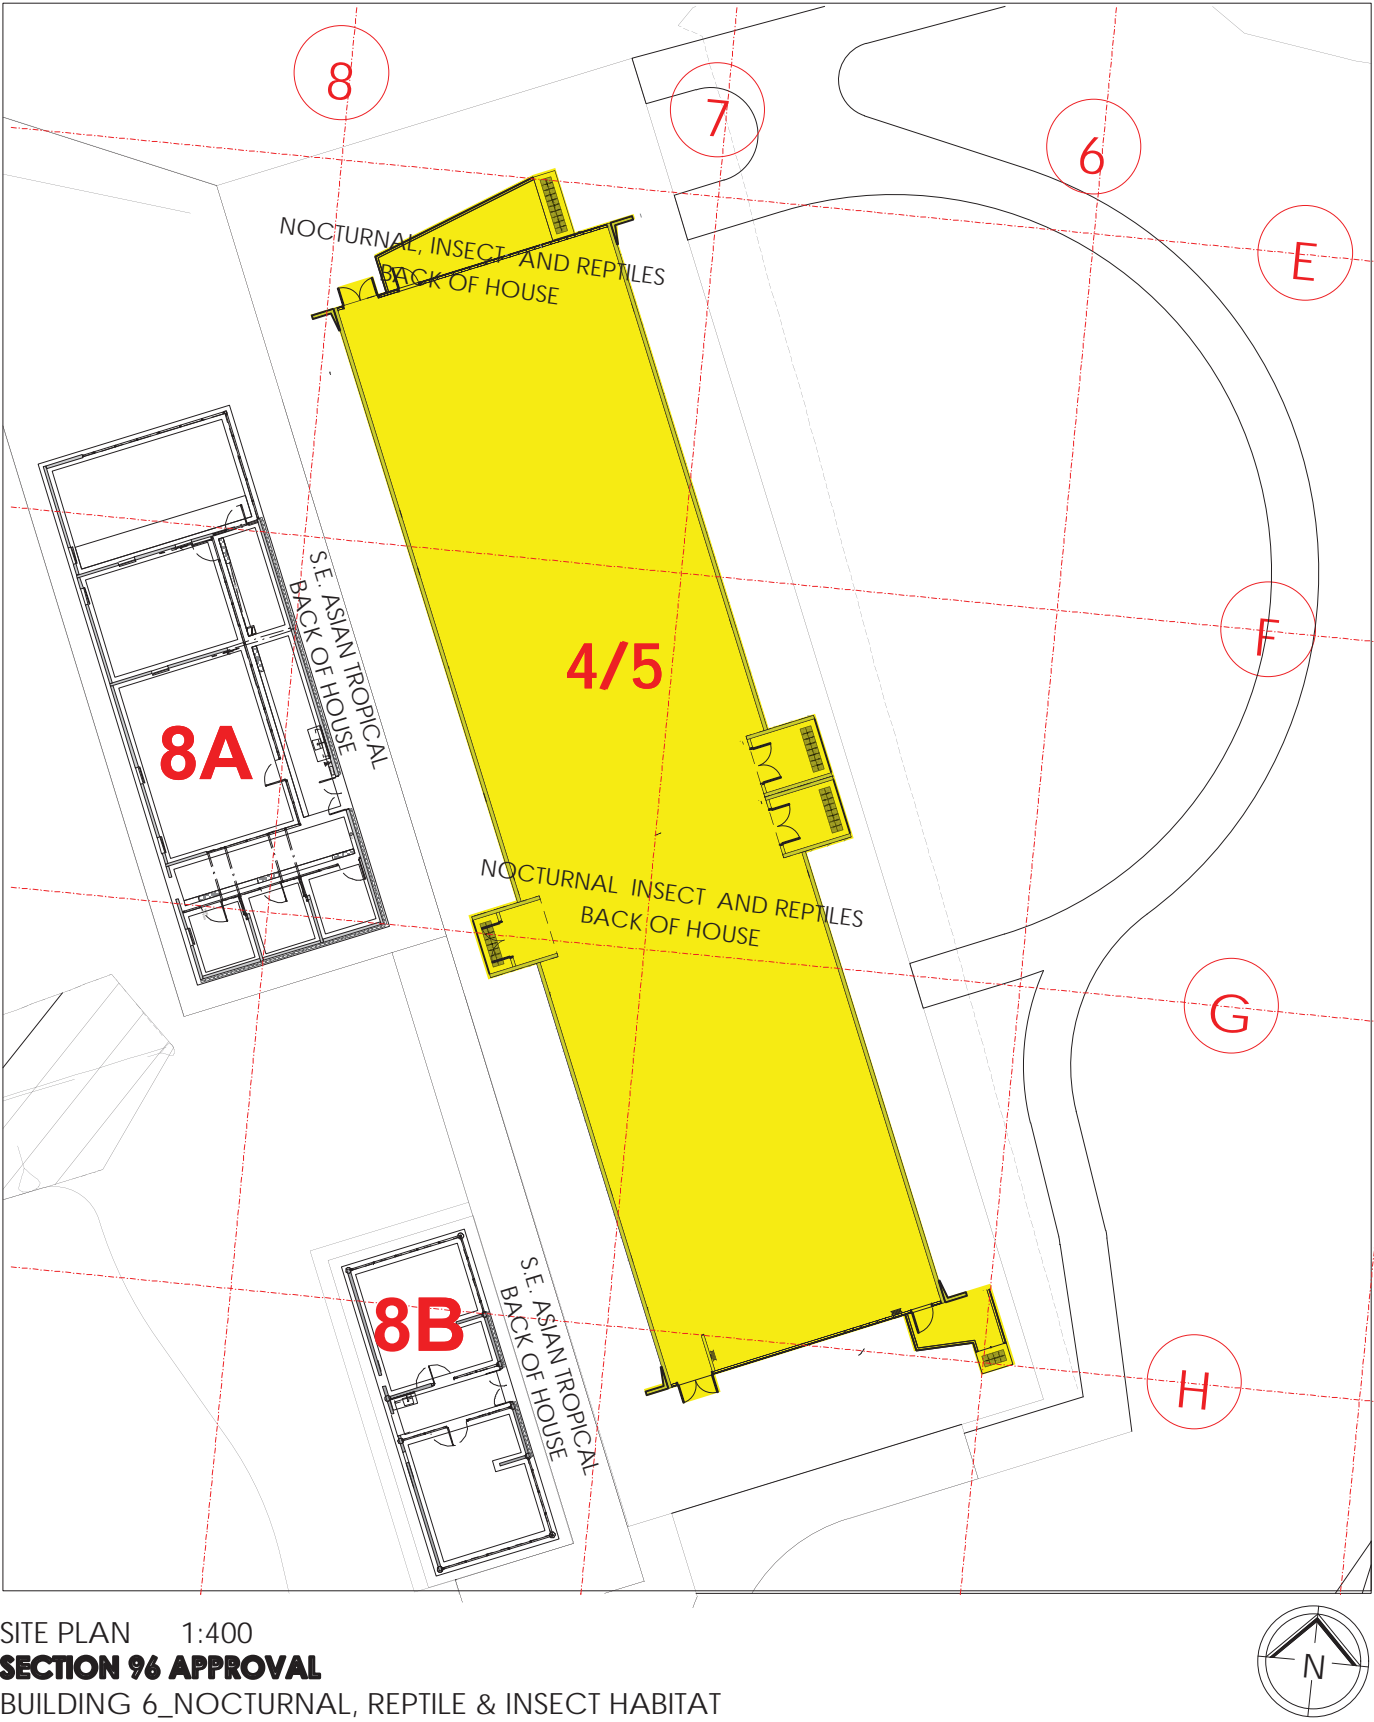

FOR SECTION 96 APPROVAL

Client
Sydney Zoo Pty Ltd
Project
New Sydney Zoo
Great Western Highway
Eastern Creek/Bungarribee Park
Sydney Australia




Architect / Interior Designers
MISHO+ASSOCIATES
EMAIL MISHO@MISHO.COM.AU WWW.MISHO.COM.AU
MISHO + ASSOCIATES PTY LTD
ACN 065 038 486 ABN 32 065 038 486
TELEPHONE 61 3 6264 2333




Rev.	Issue For	Date
F	Section 96 Approval	14.03.18
E	EIS Exhibition Document	03.12.15
D	TEST FOR ADEQUACY	02.11.15


Site & Floor Plan
Nocturnal, Reptile & Insect
Habitat Exhibit
B4/5

Drawn :	OG	Date	JAN, 18
Approved :	MV	Scale	1:400@A3
Job No	15-565	Number	DA. 400
		Issue	F

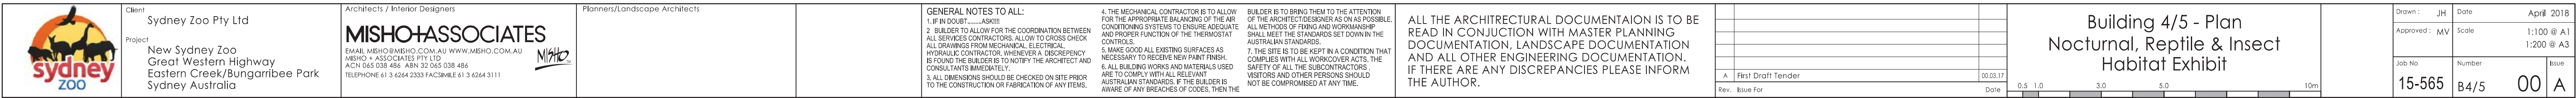

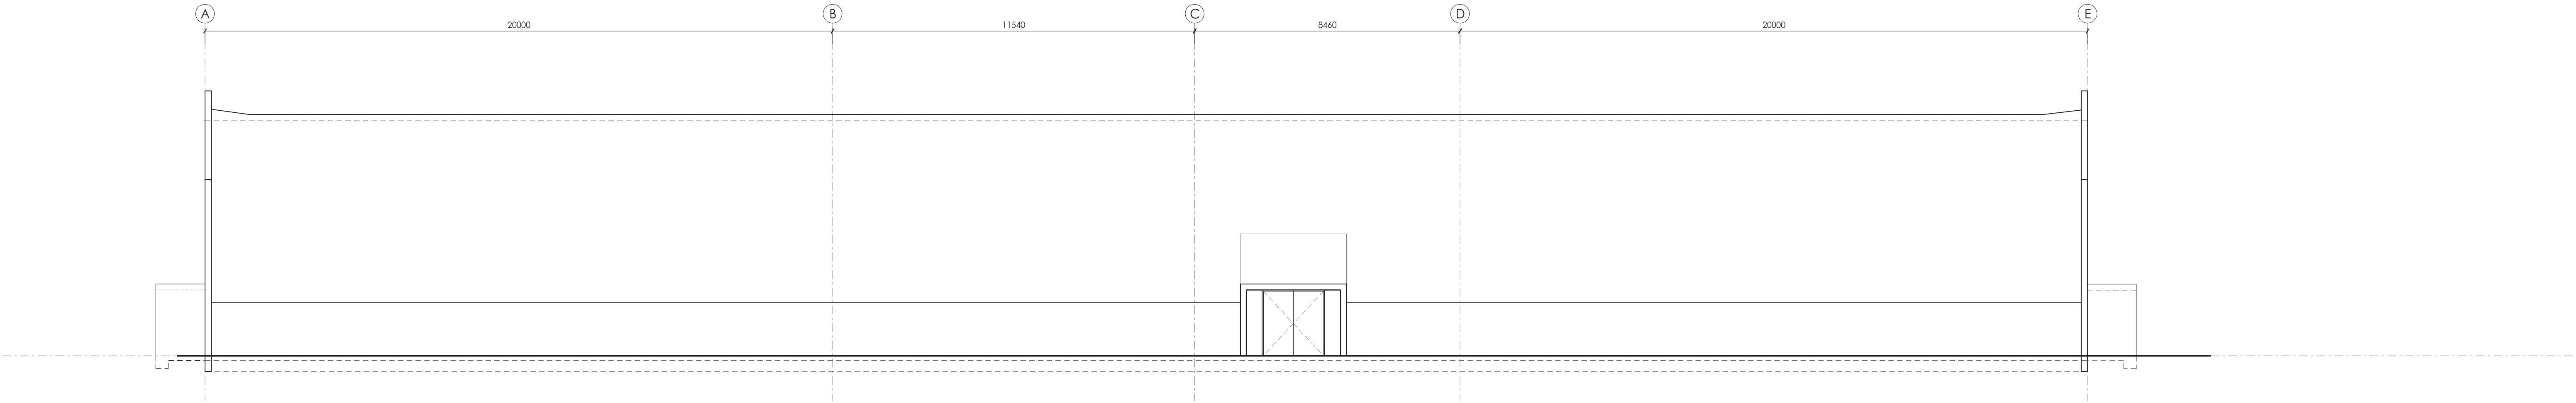


Elevation 01

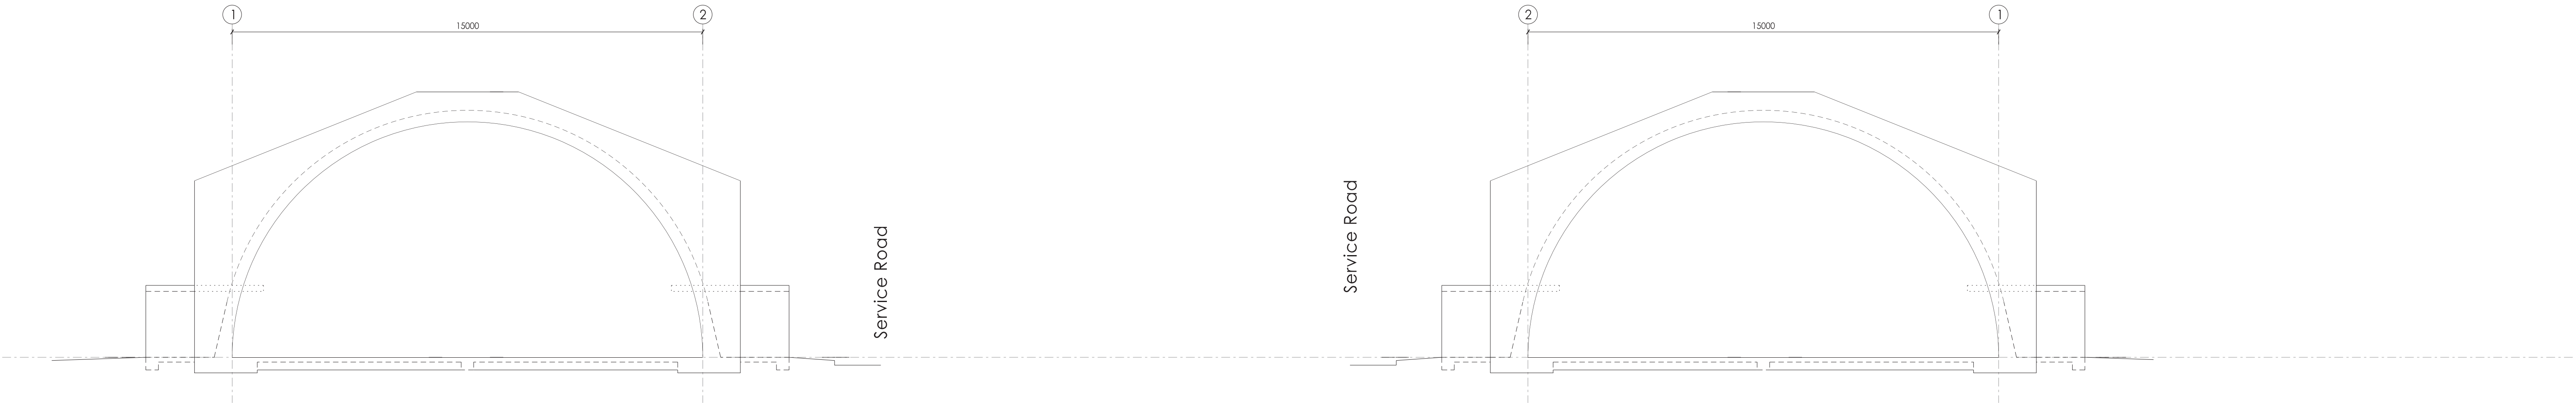



Elevation 02


Elevation 03

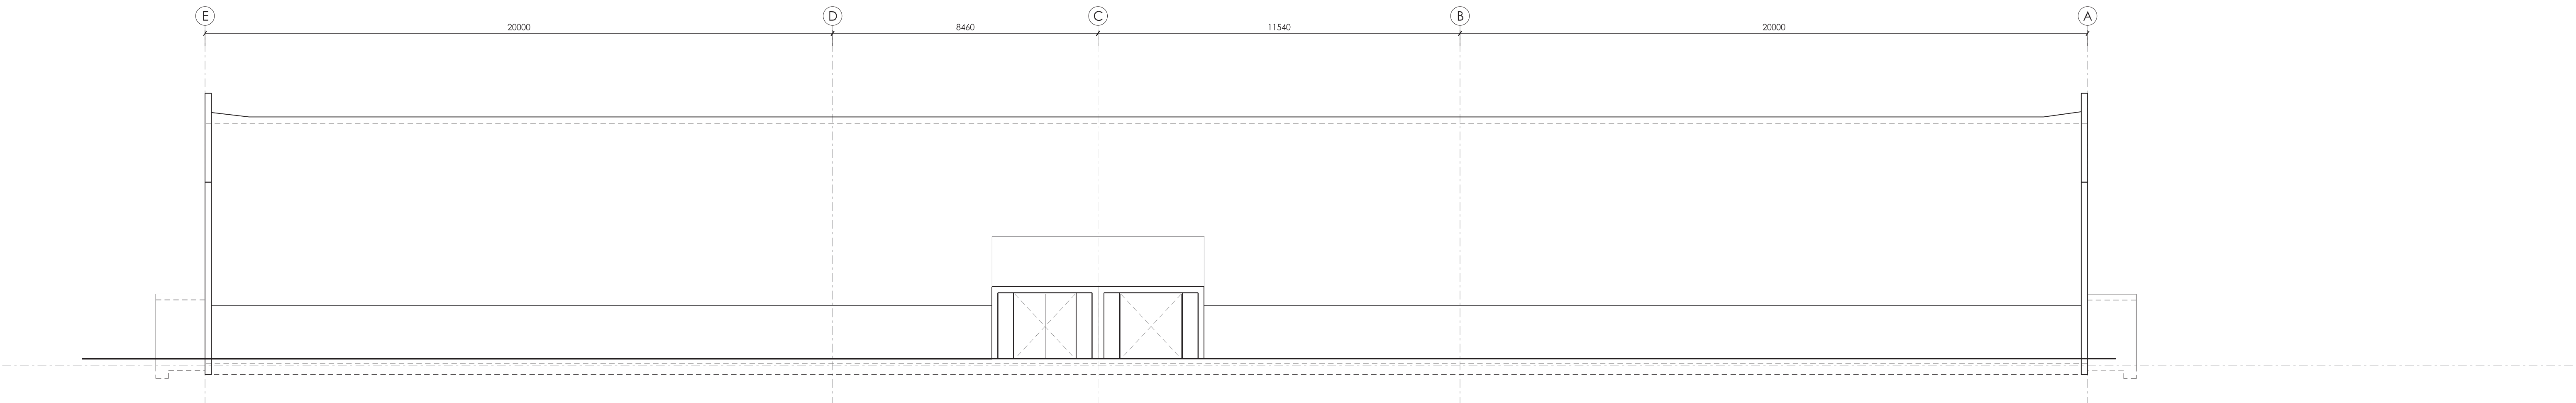


Elevation 04

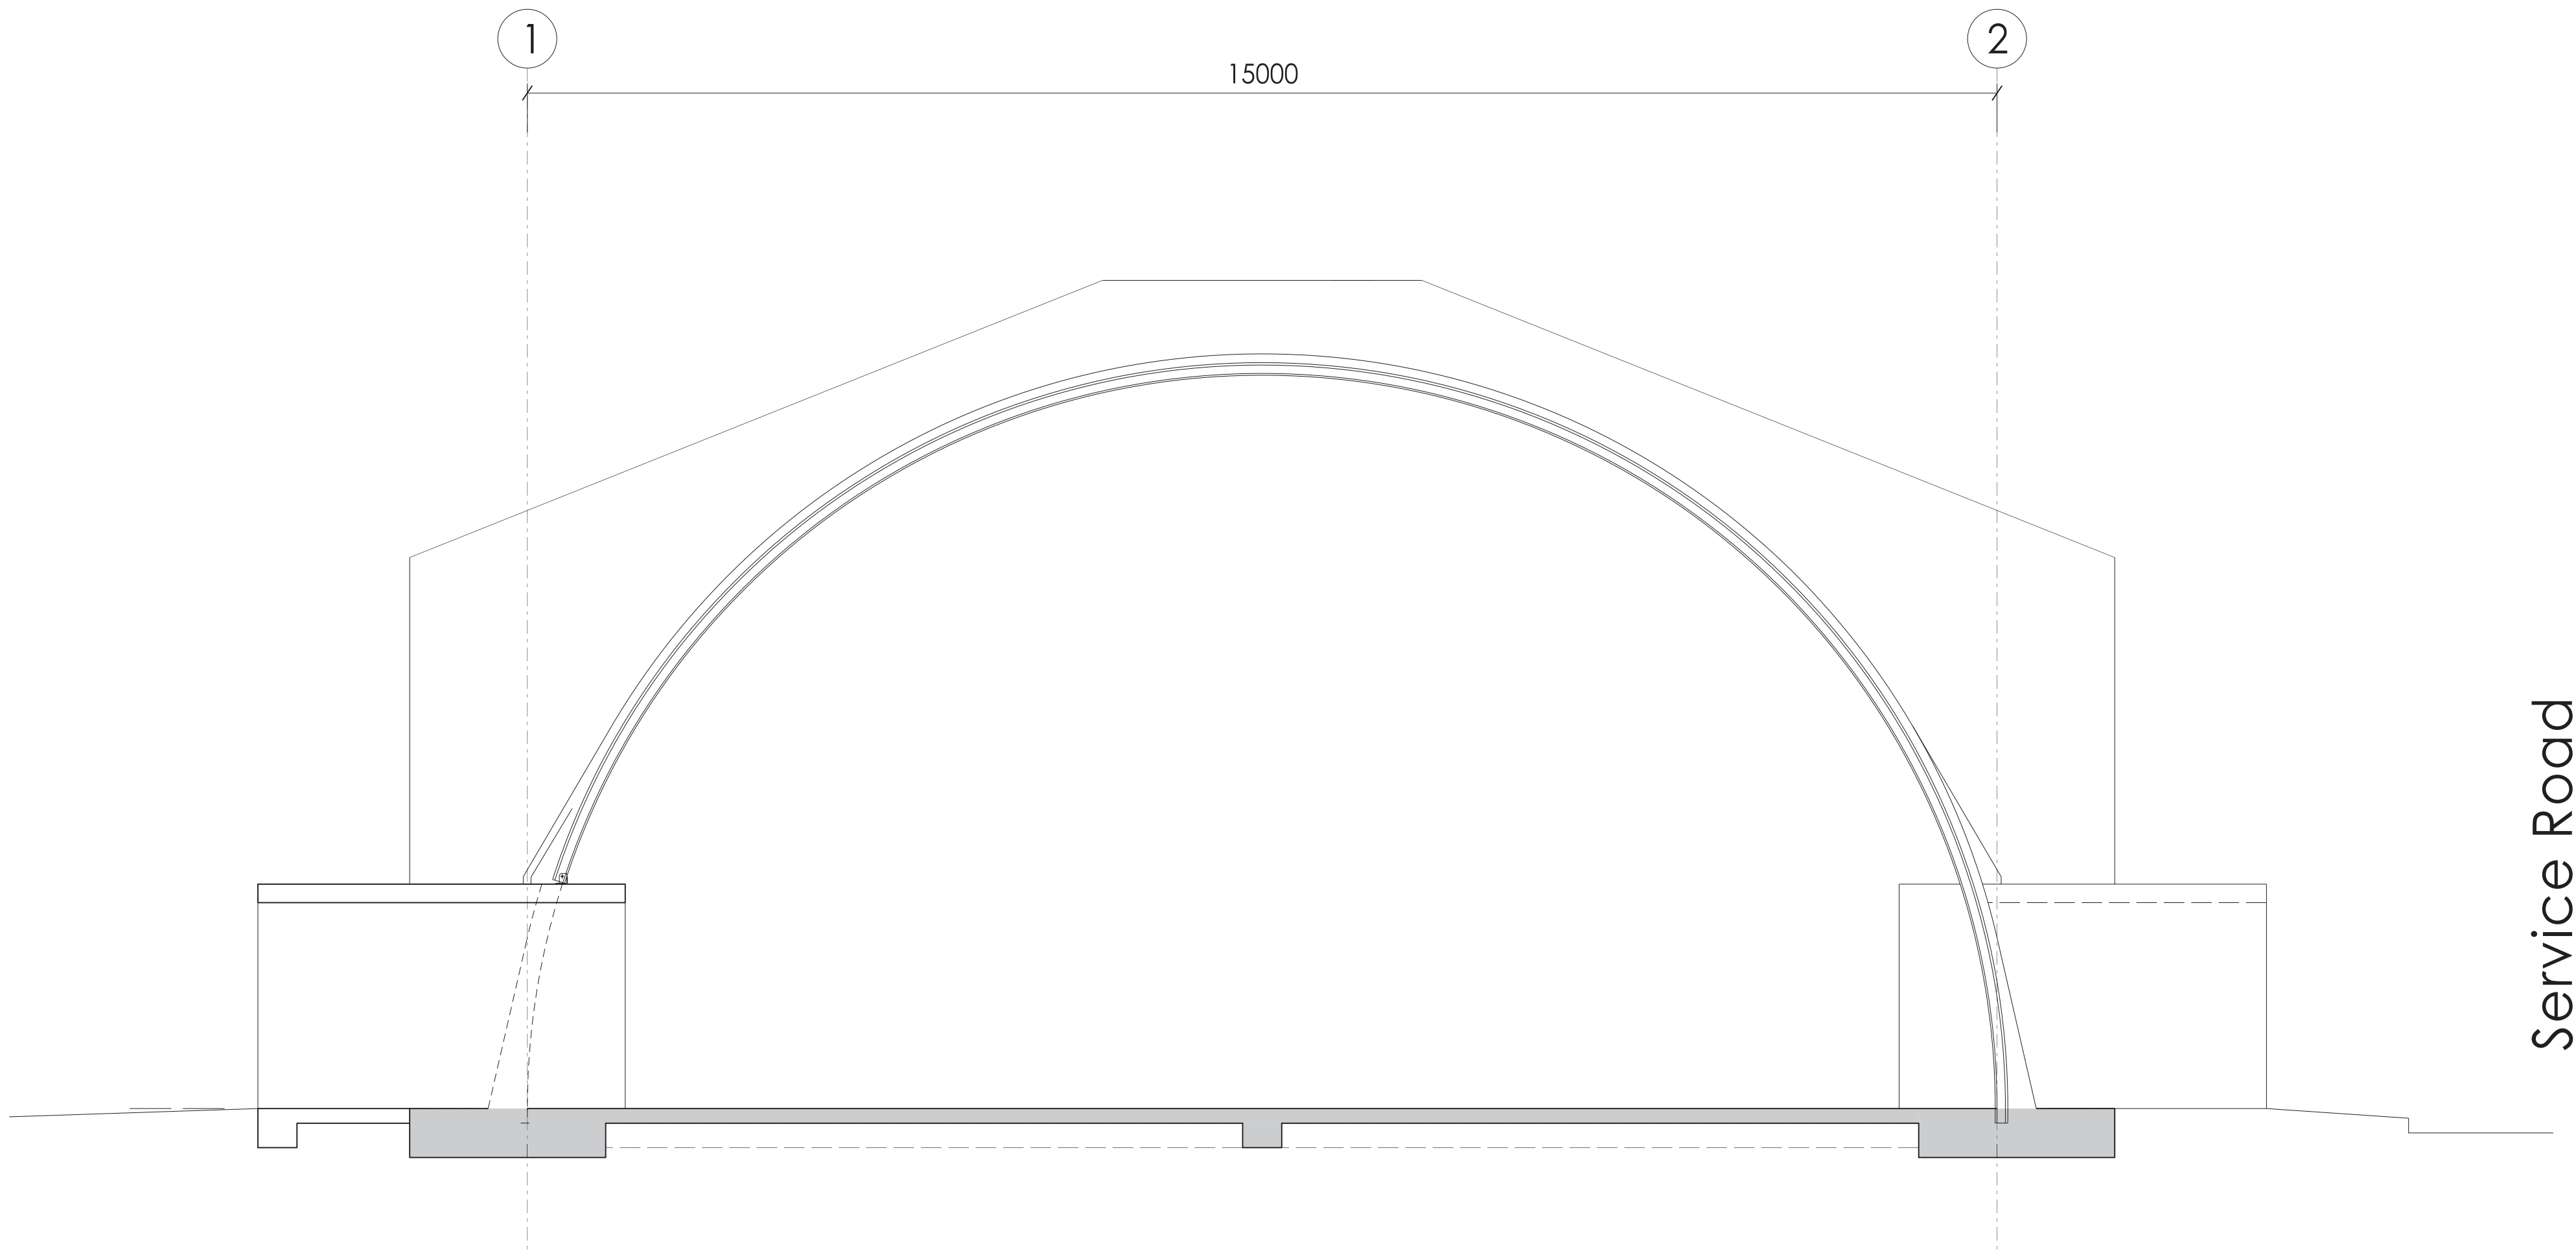

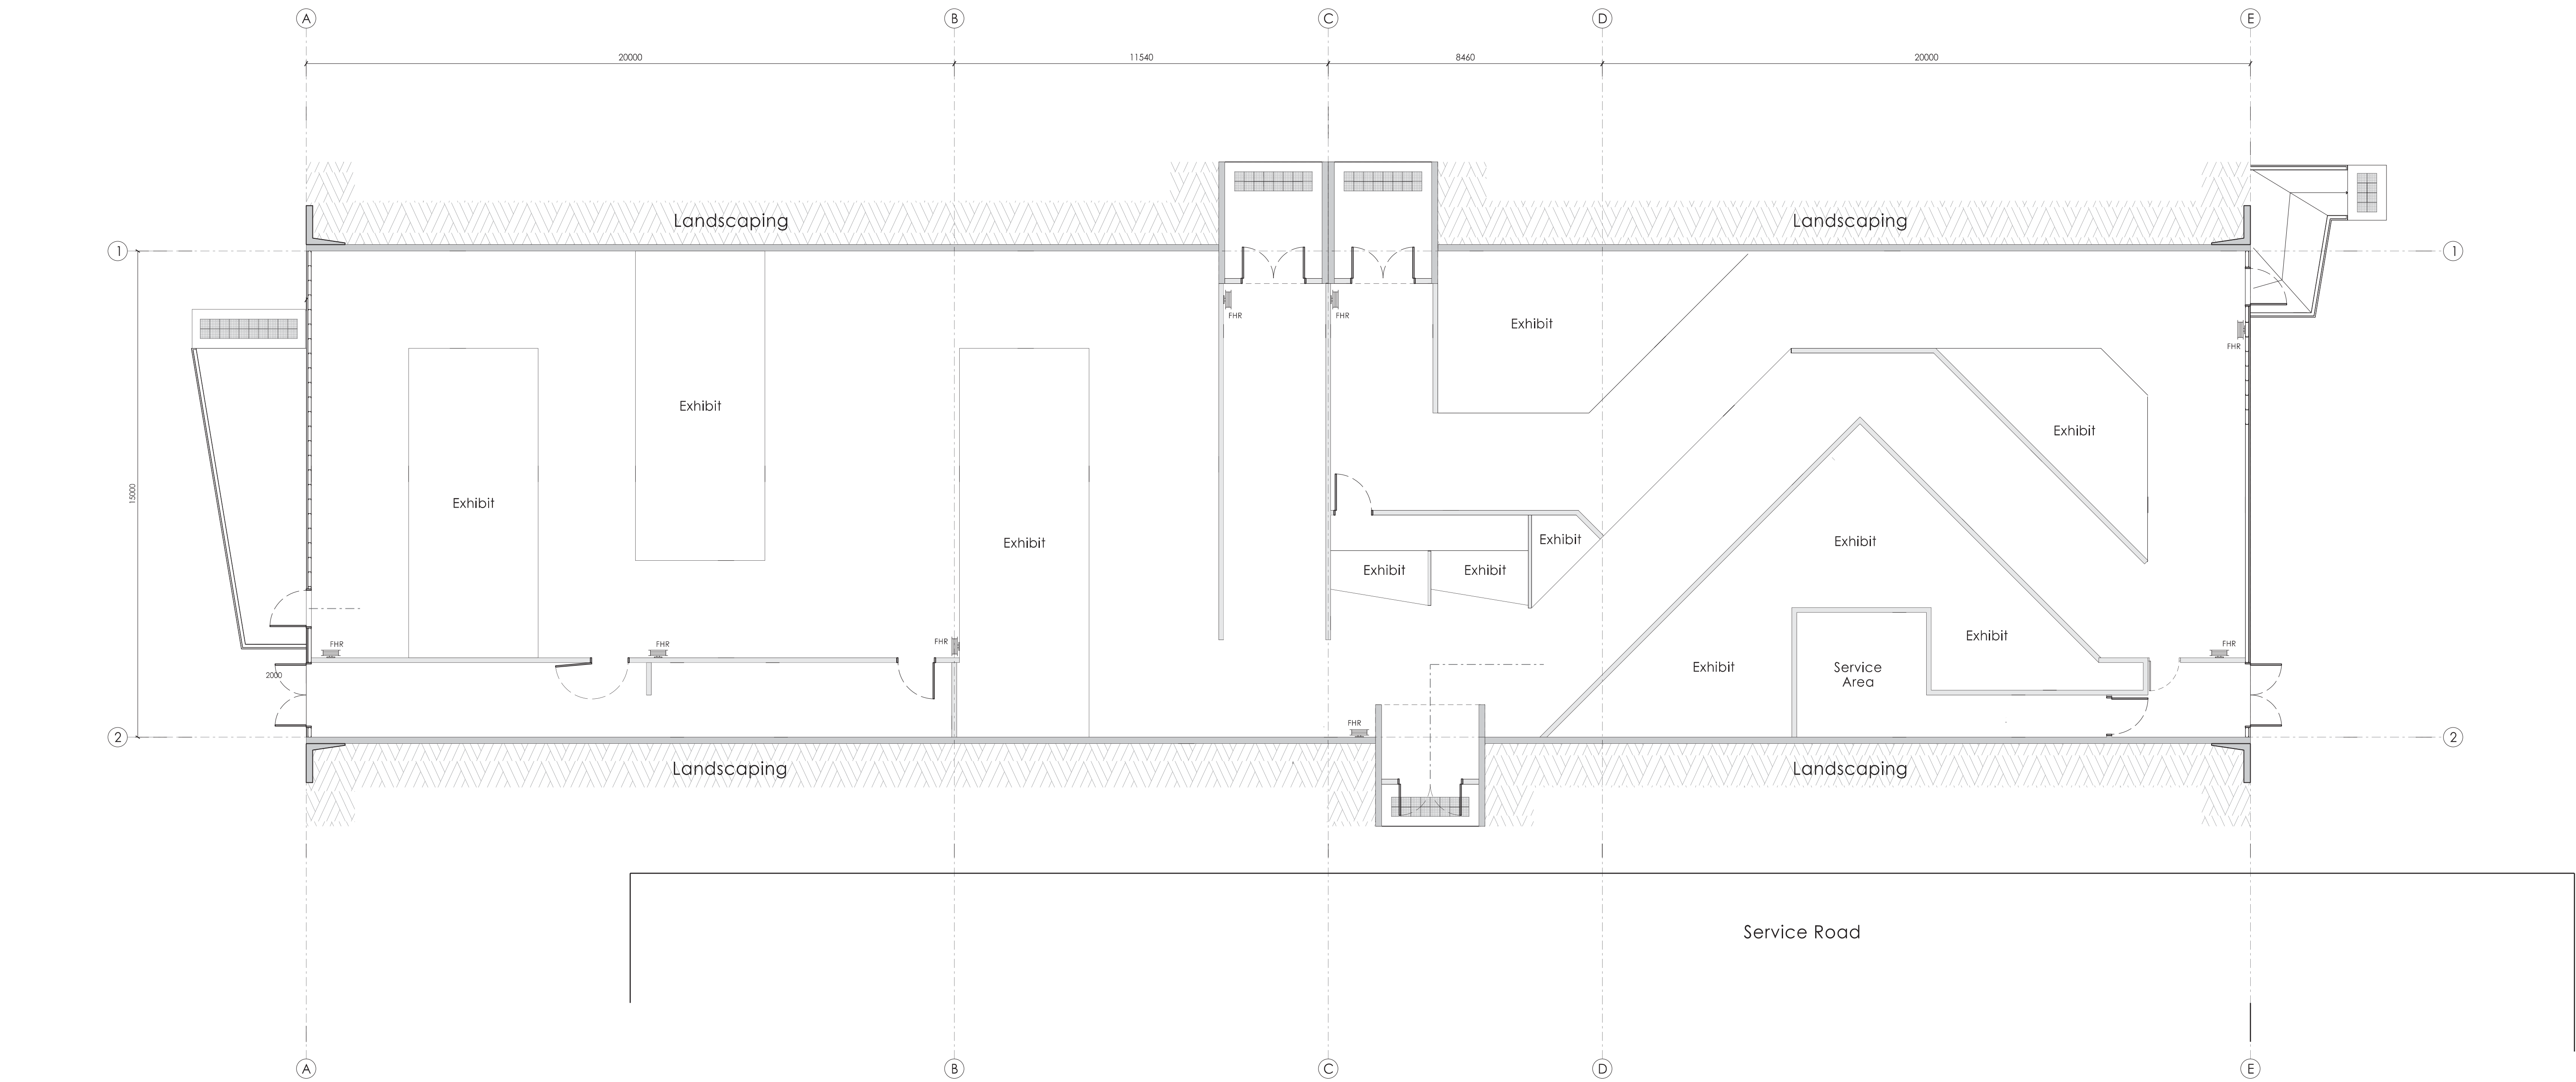

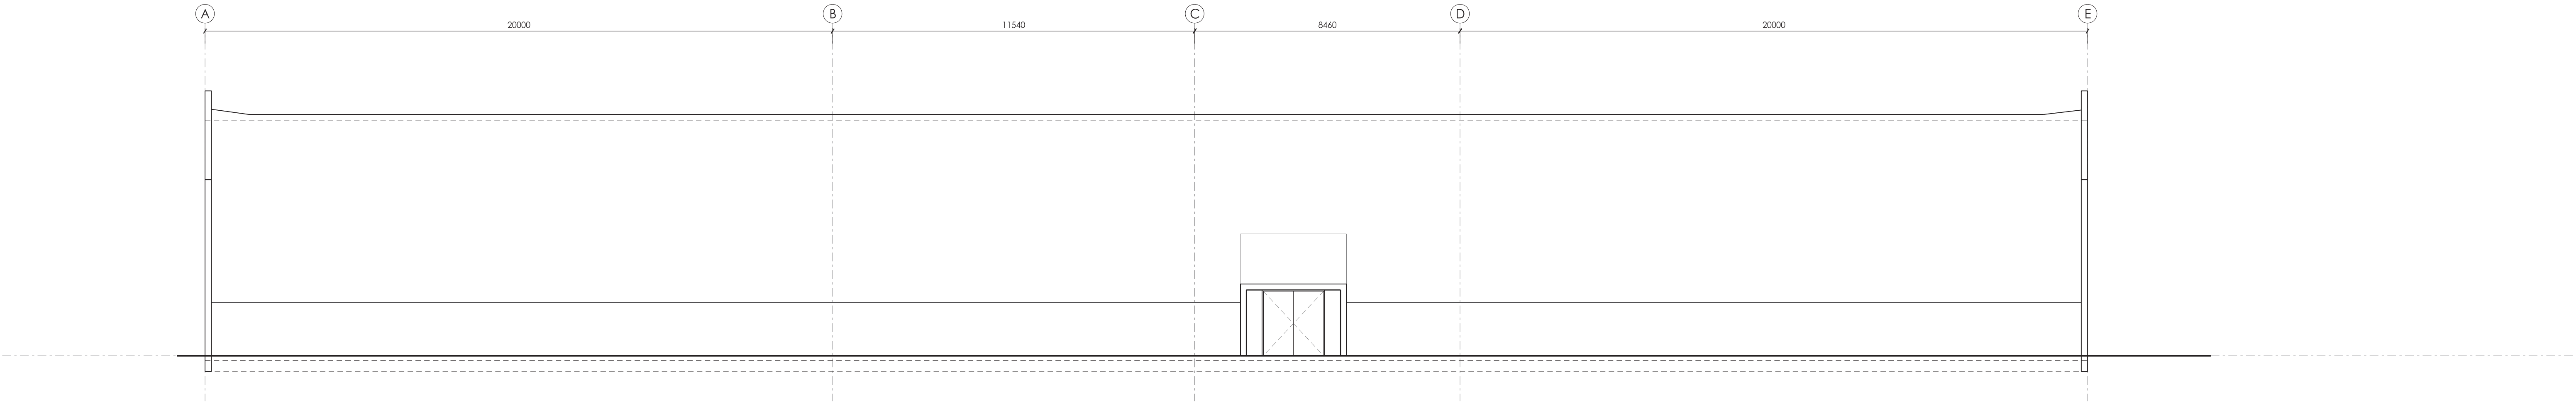


Elevation 01

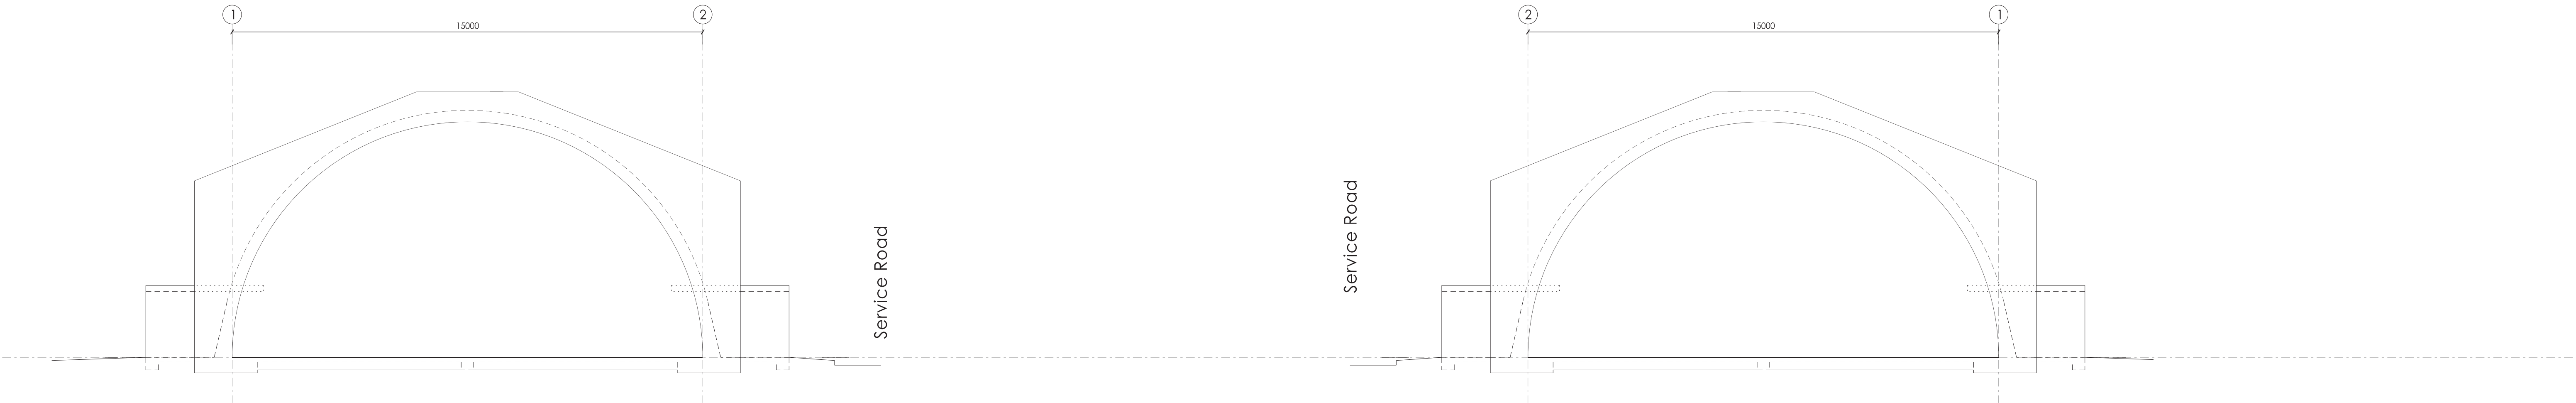

Elevation 02

Elevation 03

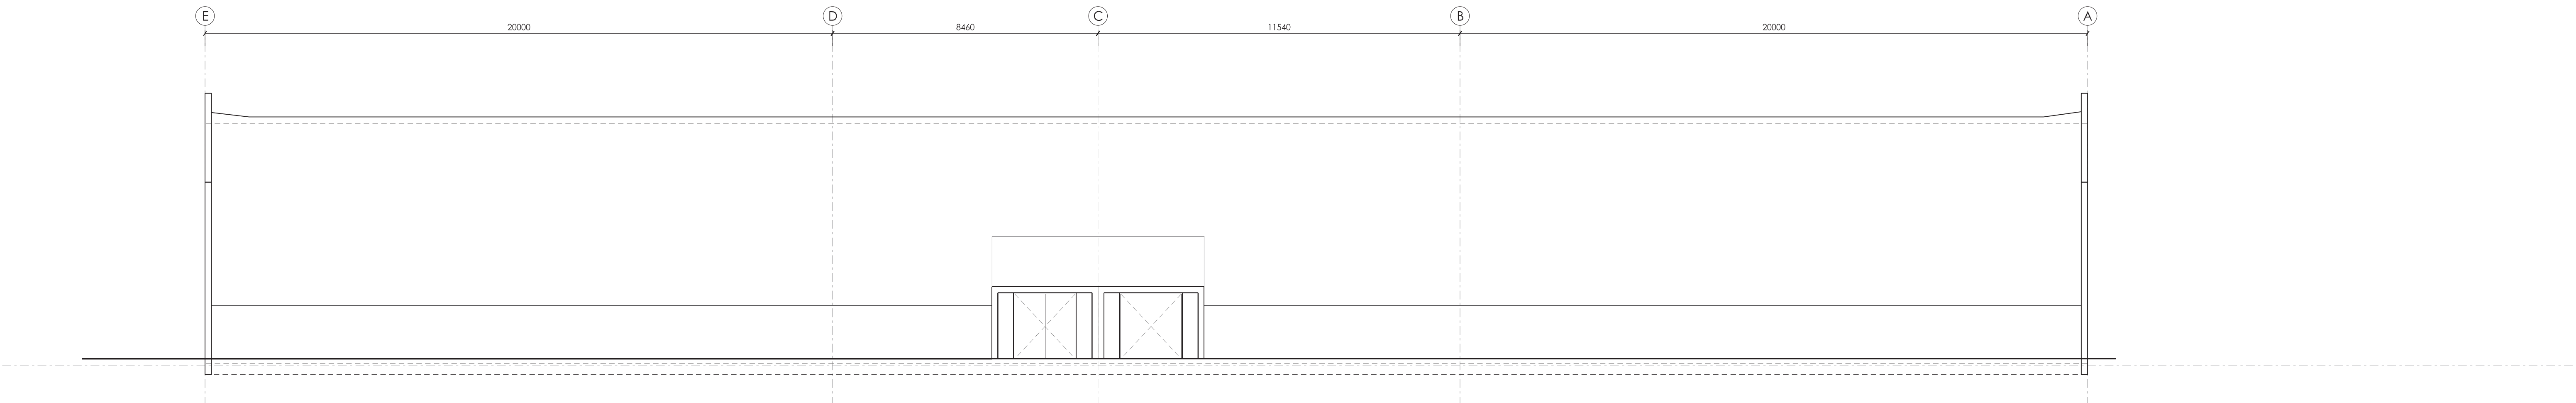

Elevation 04

