
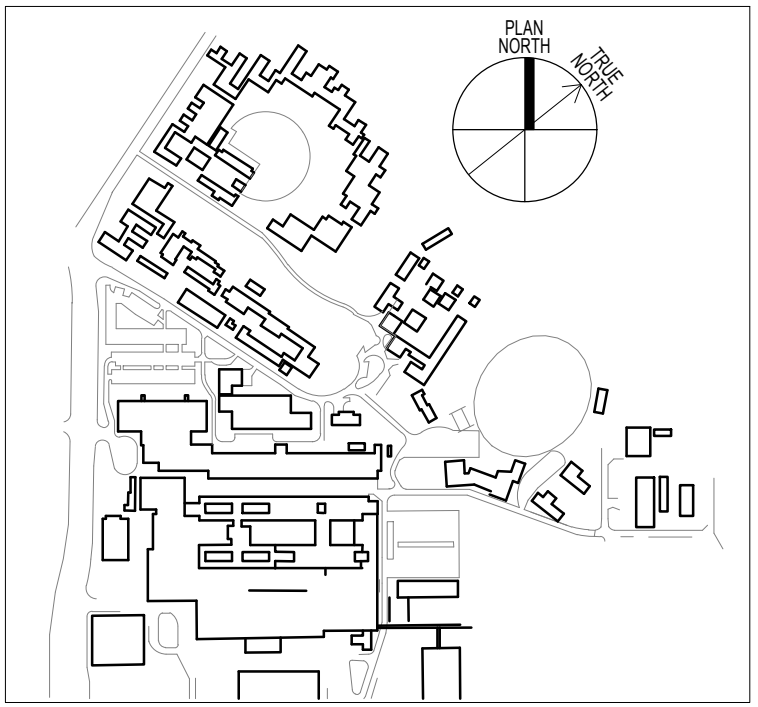


Appendix C Architectural drawings

Prepared by HDR Rice Daubney Architects

January 2016

C:\m\232186-ADMSCP SHIFTED CENTRAL_to.rvt
14/12/2015 10:34:35 AM

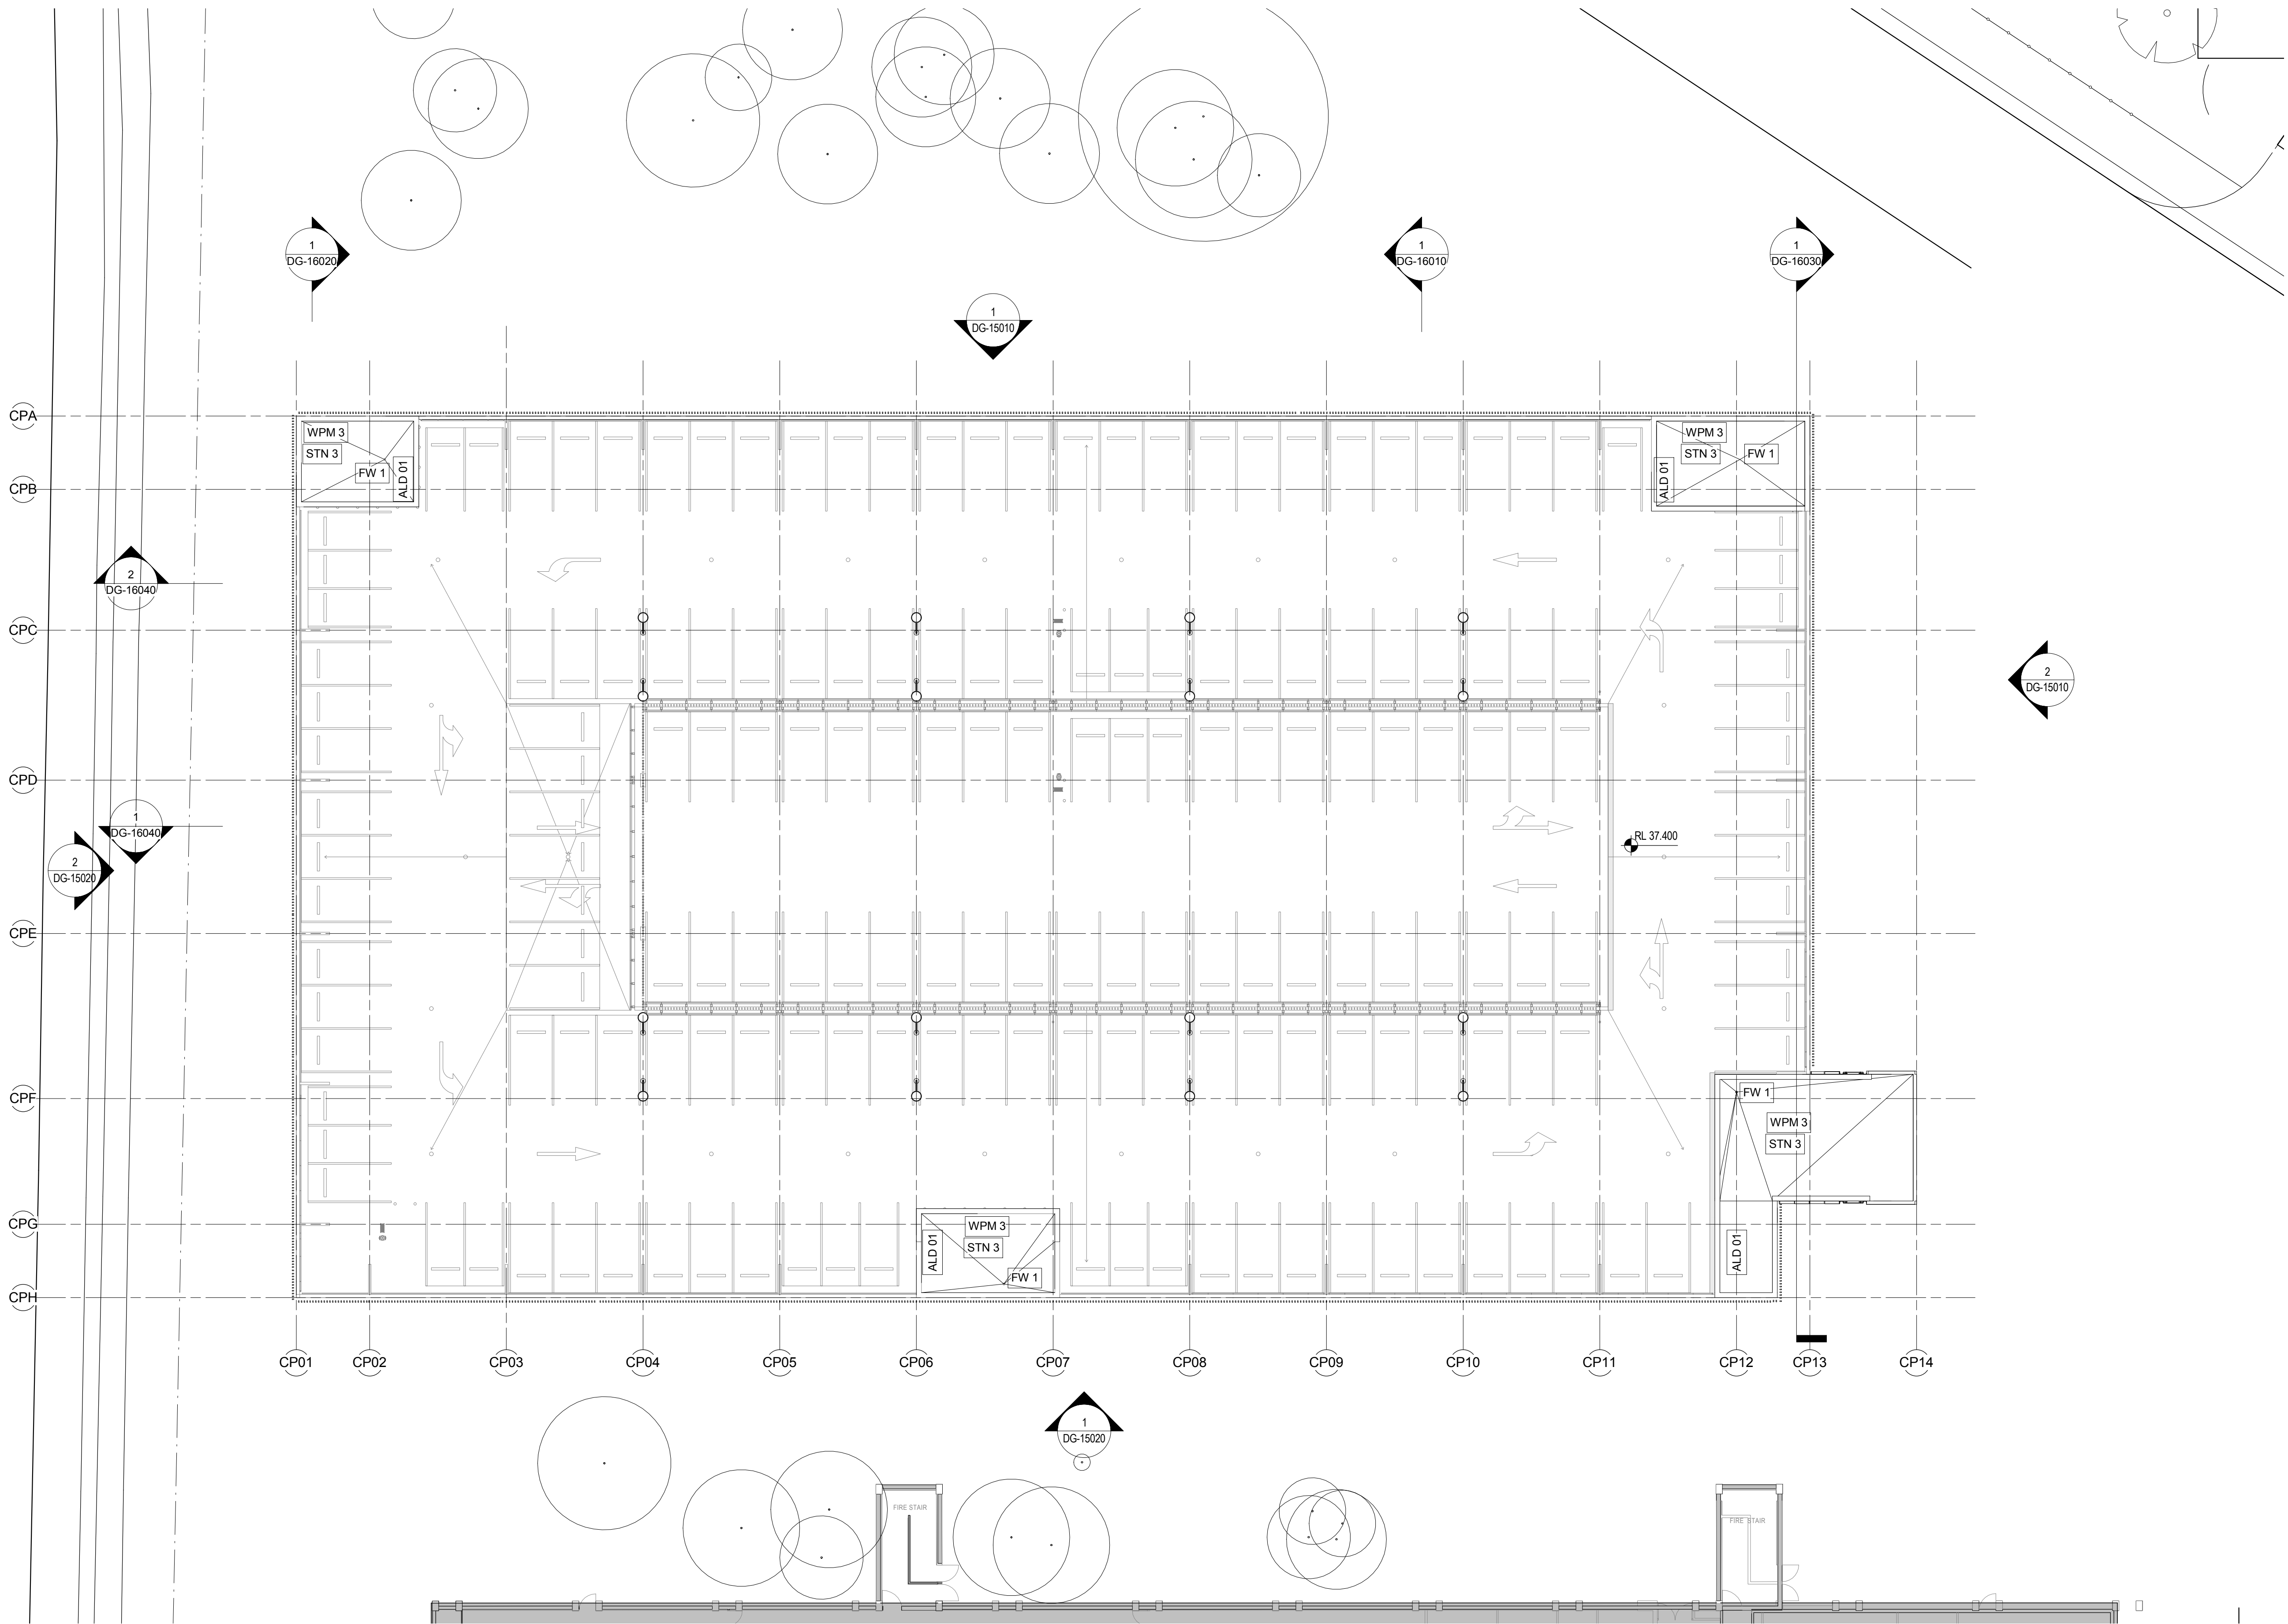

THIS DOCUMENT IS THE COPYRIGHT OF THE HDR GROUP (NSW) PTY LTD
ALL THE INFORMATION ILLUSTRATED ON THIS DOCUMENT IS TO BE CHECKED AND VERIFIED ON SITE
IN THE EVENT OF DISCREPANCIES REFER TO ARCHITECT PRIOR TO COMMENCEMENT OF THE WORK.
DO NOT SCALE DRAWINGS ELECTRONICALLY OR MANUALLY.

REV	DESCRIPTION	DRAWN	CHECK	DATE
1	TENDER	RT	TR	14/12/15

NOTES:

ALL LINE MARKINGS ARE INDICATIVE ONLY. D&C CONTRACTOR TO ENSURE THAT INTEGRATED WAYFINDING AND STATUTORY SIGNAGE COMPLIES WITH ALL RELEVANT STATUTORY REQUIREMENTS AND ANY ADDITIONAL REQUIREMENTS IN BCA, DDA, CIVIL, FIRE ENGINEERING

CAR SPACE SET OUT, TYPE AND SIZES TO BE READ IN CONJUNCTION WITH TRAFFIC ENGINEERS DOCUMENTATION. QUANTITY AND LOCATION OF SMALL CAR SPACES AT THE ENDS OF RAMPS SUBJECT TO INDEPENDENT TRAFFIC AND CIVIL PEER REVIEWS

LOCATION OF FIRE HOSE REEEL AND HYDRANTS TO BE READ IN CONJUNCTION WITH FIRE SERVICES, BCA AND FIRE ENGINEERS DOCUMENTATION


--- FIRE RATED WALLS AS PER BCA AND FIRE ENGINEERS' REQUIREMENTS. CONTRACTOR RESPONSIBLE FOR CONFIRMING EXTENTS AND CHECKING FOR DISCREPANCIES

REFER TO LEVEL 1 (DG-12030) FOR STANDARD NOTES, SETOUTS & FINISHES

REFER TO DG-00010 FOR CAR SPACE NUMBERS

ISSUE FOR TENDER
NOT FOR CONSTRUCTION


CLIENT:
**NSW HEALTH
INFRASTRUCTURE**

**Health
Infrastructure**

Lead: 6, 77 Pacific Highway
North Sydney NSW 2060

P: (02) 9978 5427
F: (02) 8904 1377
www.hinfra.health.nsw.gov.au

PROJECT MANAGER:
**PRICE WATERHOUSE
COOPERS**



Darling Park
201 Sussex Street
Sydney NSW 2000

P: (02) 8266 2750
F: (02) 8266 2780
www.pwc.com.au


LEAD ARCHITECT:



Lvl 1, 110 Walker Street
North Sydney NSW 2060

P: (02) 9956 2666
F: (02) 9959 3015
askhddr@hdrincosidney.com


WESTMEAD MULTI STOREY CARPARK
Cnr Institute Road and Darcy Road
Westmead NSW 2145

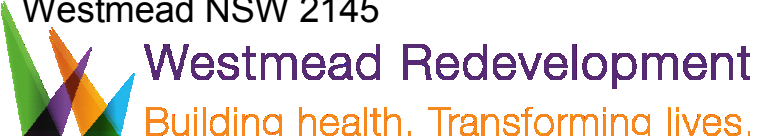**Westmead Redevelopment**
Building health. Transforming lives.

DRAWING TITLE:
CARPARK ROOF PLAN

SCALE: 1: 200	DOHS NUMBER: 5335	CHECKED: TR
PROJECT NUMBER: 232186	DRAWING NUMBER: MSC-HDR-AR-DG-120901	ISSUE:

1 Ground, Lower -At Grade Carpark
1:200

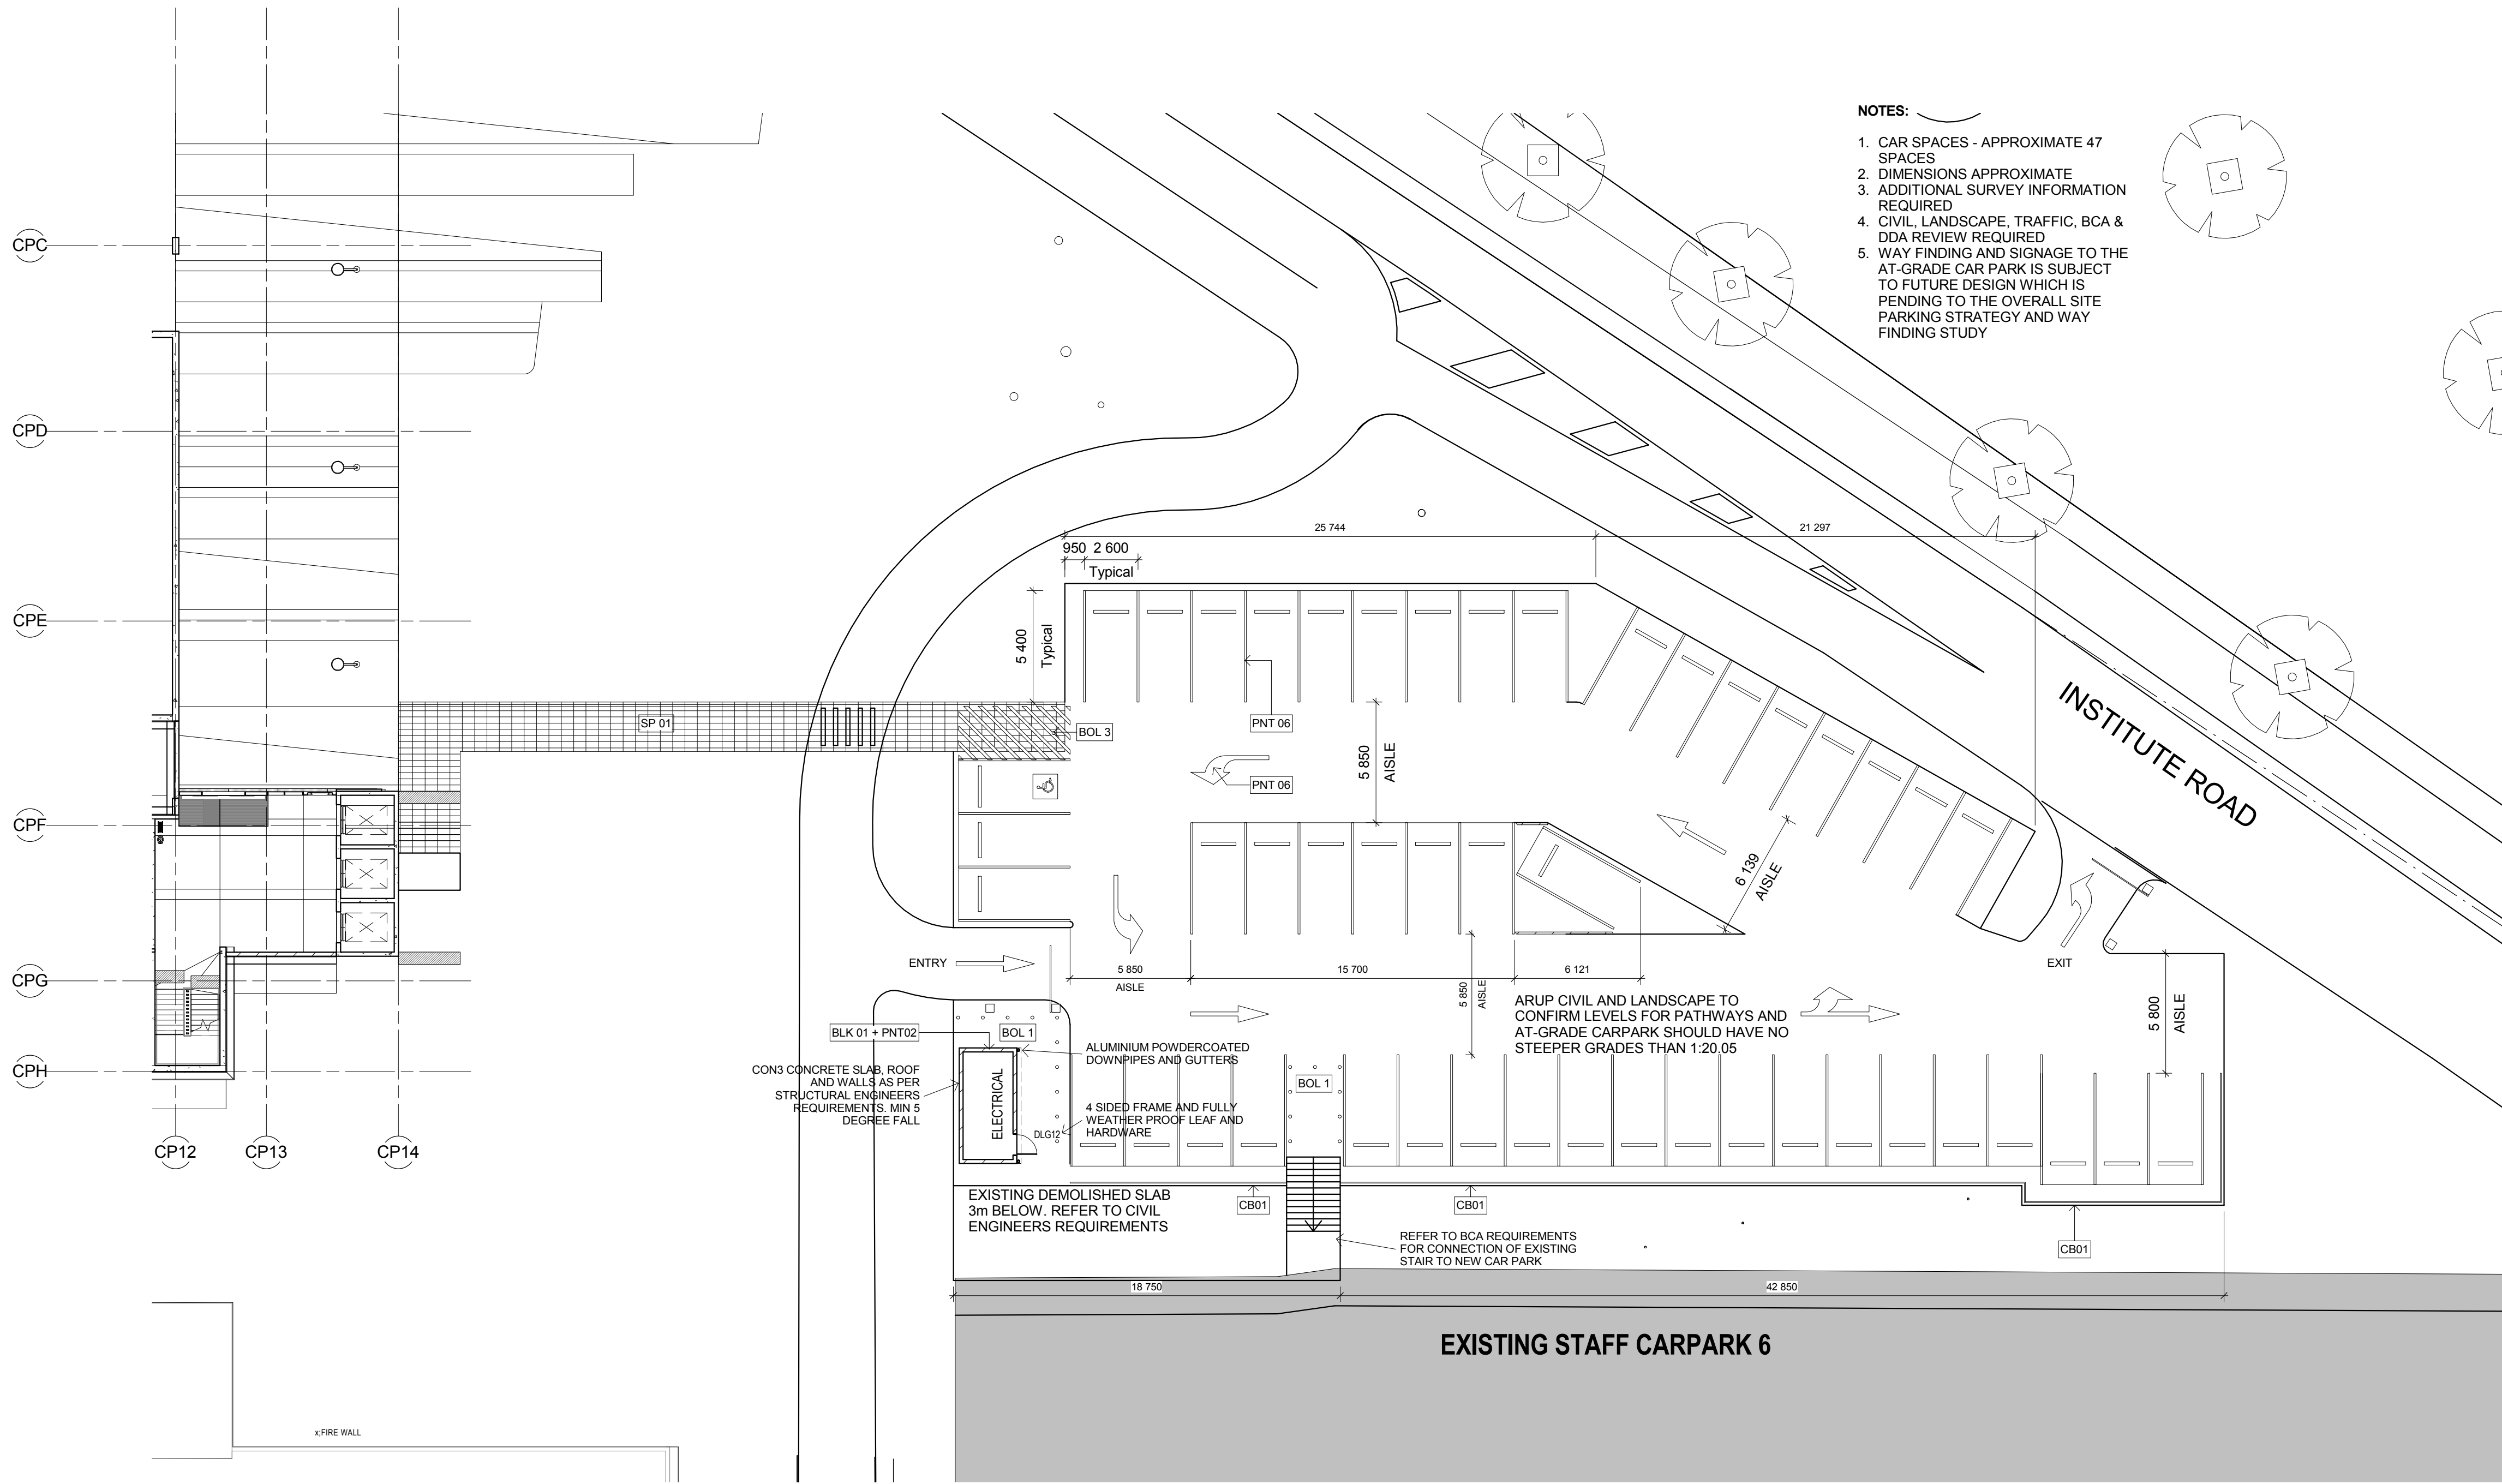

- NOTES:
1. CAR SPACES - APPROXIMATE 47 SPACES
 2. DIMENSIONS APPROXIMATE
 3. ADDITIONAL SURVEY INFORMATION REQUIRED
 4. CIVIL, LANDSCAPE, TRAFFIC, BCA & DDA REVIEW REQUIRED
 5. WAY FINDING AND SIGNAGE TO THE AT-GRADE CAR PARK IS SUBJECT TO FUTURE DESIGN WHICH IS PENDING TO THE OVERALL SITE PARKING STRATEGY AND WAY FINDING STUDY

REV	DESCRIPTION	DRAWN	CHECK	DATE
1	TENDER	RT	TR	14/12/15

NOTES:

ALL LINE MARKINGS ARE INDICATIVE ONLY. D&C CONTRACTOR TO ENSURE THAT INTEGRATED WAYFINDING AND STATUTORY SIGNAGE COMPLIES WITH ALL RELEVANT STATUTORY REQUIREMENTS AND ANY ADDITIONAL REQUIREMENTS IN BCA, DDA, CIVIL, FIRE ENGINEERING

CAR SPACE SET OUT, TYPE AND SIZES TO BE READ IN CONJUNCTION WITH TRAFFIC ENGINEERS DOCUMENTATION. QUANTITY AND LOCATION OF SMALL CAR SPACES AT THE ENDS OF RAMPS SUBJECT TO INDEPENDENT TRAFFIC AND CIVIL PEER REVIEWS

LOCATION OF FIRE HOSE REEL AND HYDRANTS TO BE READ IN CONJUNCTION WITH FIRE SERVICES, BCA AND FIRE ENGINEERS DOCUMENTATION

--- FIRE RATED WALLS AS PER BCA AND FIRE ENGINEERS REQUIREMENTS. CONTRACTOR RESPONSIBLE FOR CONFIRMING EXTENTS AND CHECKING FOR DISCREPANCIES

REFER TO LEVEL 1 (DG-12030) FOR STANDARD NOTES, SETOUTS & FINISHES

REFER TO DG-00010 FOR CAR SPACE NUMBERS

ISSUE FOR TENDER

NOT FOR CONSTRUCTION

CLIENT:

NSW HEALTH
INFRASTRUCTURE



Health
Infrastructure

Level 6, 77 Pacific Highway
North Sydney NSW 2060

P: (02) 9978 5427
F: (02) 8904 1377
www.hinfra.health.nsw.gov.au

PROJECT MANAGER:

PRICE WATERHOUSE
COOPERS



Darling Park
201 Sussex Street
Sydney NSW 2000

P: (02) 8266 2750
F: (02) 8266 2780
www.pwc.com.au


LEAD ARCHITECT:

HDR | RD + MSJ

Lvl 1, 110 Walker Street
North Sydney NSW 2060

P: (02) 9956 2666
F: (02) 9959 3015
askhddr@hdrincosidney.com

WESTMEAD MULTI STOREY CARPARK
Cnr Institute Road and Darcy Road
Westmead NSW 2145

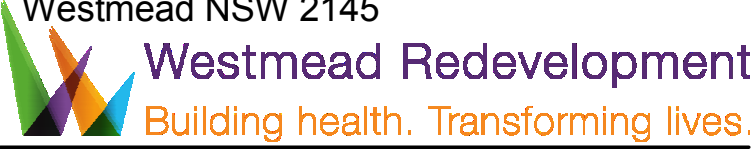

Building health. Transforming lives.

DRAWING TITLE:

AT GRADE CARPARK PLAN

SCALE:
1:200

DOHS NUMBER:
5335

CHECKED:
TR

PROJECT NUMBER:
232186

DRAWING NUMBER:
MSC-HDR-AR-DG-121001

ISSUE: