

THE RIBBON

REDEVELOPMENT OF 31 WHEAT ROAD, SYDNEY

DRAWING LIST - ARCHITECTURE			
Sheet No.	Sheet Name	Revision	

00 - TITLE SHEETS		
1000	T1	E

01 - AREA PLANS

1052	GFA AREA SCHEDULE	F
1060	DRAFT LEASE PLAN	G
1070	GROUND FLOOR PROPOSED CLEARANCES TO RIMS ROADWAY STRUCTURES	E
1071	PODIUM LEVEL PROPOSED CLEARANCES TO RIMS ROADWAY STRUCTURES	C
1072	HOTEL LEVEL PROPOSED CLEARANCES TO RIMS ROADWAY STRUCTURES	C
1073	PROPOSED CLEARANCES TO RIMS ROADWAY STRUCTURES	C
1074	TEMPORARY CONSTRUCTION SCREEN CLEARANCES TO RIMS ROADWAY STRUCTURES	C
1075	TEMPORARY CONSTRUCTION SCREEN CLEARANCES TO RIMS ROADWAY STRUCTURES	C
1076	UPPER LEVELS CANTILEVER OVER RIMS ROADWAY	C
1077	PROPOSED CANTILEVER OVER RIMS ROADWAY	C

01 - SITE SETOUT		
1078	LEASE LINE RELATIONSHIP PLANS - SHEET 1	C
1079	LEASE LINE RELATIONSHIP PLANS - SHEET 2	C
1079.1	LEASE LINE RELATIONSHIP PLANS - SHEET 3	B
1080	DEMOLITION PLAN	G
1090	LOWER SITE PLAN	H
1091	UPPER SITE PLAN	E

DRAWING LIST - ARCHITECTURE			
Sheet No.	Sheet Name	Revision	

02 - GA PLANS

1100	GA PLANS - GROUND FLOOR	H
1101	GA PLANS - PODIUM L01	H
1102	GA PLANS - PODIUM L02	D
1103	GA PLANS - PODIUM L03	D
1104	GA PLANS - PODIUM L04	D
1105	GA PLANS - HOTEL AND SERVED APARTMENTS L05 AND L06	E
1106	GA PLANS - HOTEL AND SERVED APARTMENTS L07 AND L08	D
1107	GA PLANS - HOTEL AND SERVED APARTMENTS L09 AND L10	D
1108	GA PLANS - HOTEL AND SERVED APARTMENTS L11 AND L12	D
1109	GA PLANS - HOTEL AND SERVED APARTMENTS L13 AND L14	D
1110	GA PLANS - HOTEL AND SERVED APARTMENTS L15 AND L16	D
1111	GA PLANS - HOTEL AND SERVED APARTMENTS L17 AND L18	D
1112	GA PLANS - HOTEL L19 AND L20	D
1112.1	GA PLANS - HOTEL L21 AND L22	A
1112.2	GA PLANS - HOTEL L23 AND L24	-
1113	GA PLANS - ROOF	D

DRAWING LIST - ARCHITECTURE			
Sheet No.	Sheet Name	Revision	

05 - GA ELEVATIONS

1150	GA ELEVATIONS - SHEET 1	E
1151	GA ELEVATIONS - SHEET 2	E
1152	GA ELEVATIONS - SHEET 3	E
1153	GA ELEVATIONS - SHEET 4	E
1154	GA ELEVATIONS - BUILDING 2	D

06 - GA SECTIONS		

1200	GA SECTIONS - SHEET 1	D
1201	GA SECTIONS - SHEET 2	D
1202	GA SECTIONS - SHEET 3	D
1203	GA SECTIONS - SHEET 4	D
1204	GA SECTIONS - SHEET 5	D

DRAWING LIST - ARCHITECTURE			
Sheet No.	Sheet Name	Revision	


10 - INTERFACE DETAILS

27 - MISCELLANEOUS

1930	MATERIALS AND FINISHES PALETTE	D
1950	ARTIST'S IMPRESSION 1	D
1951	ARTIST'S IMPRESSION 2	D
1952	ARTIST'S IMPRESSION 3	D



REFERENCE MAP

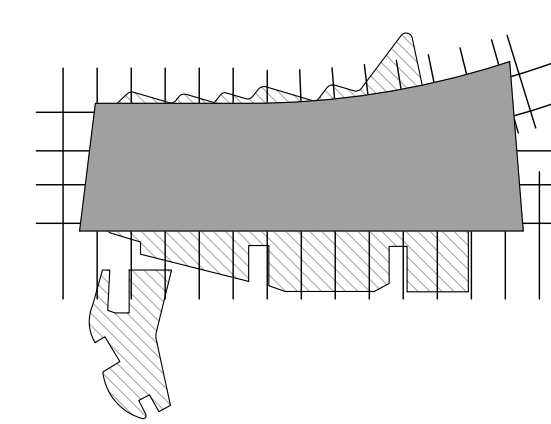

NOTES

- DO NOT SCALE DRAWINGS. WRITTEN DIMENSIONS GOVERN.
ALL DIMENSIONS ARE IN MILLIMETRES UNLESS NOTED OTHERWISE.
ALL DIMENSIONS SHALL BE VERIFIED ON SITE BEFORE PROCEEDING
WITH THE WORK. HASSELL SHALL BE NOTIFIED IN WRITING OF ANY
DISCREPANCIES.
THIS DRAWING MUST BE READ IN CONJUNCTION WITH ALL RELEVANT
CONTRACTS, SPECIFICATIONS AND DRAWINGS.

0 COPYRIGHT OF THIS DRAWING IS VESTED IN HASSELL. LTD.
015 HASSELL. LTD.

THIS DRAWING IS AN UNCONTROLLED COPY. UNLESS NOTED OTHERWISE

[illegible]

E	AMENDED DEVELOPMENT APPLICATION	21.03.16
D	AMENDED DEVELOPMENT APPLICATION	15.12.15
C	AMENDED DEVELOPMENT APPLICATION	23.10.15
B	DEVELOPMENT APPLICATION	20.08.13
A	FINAL DRAFT	23.07.13
-	ISSUED FOR INFORMATION	19.07.13
REV	DESCRIPTION	DATE

CHITECT

HASSELL Limited ABN 007 711 435
LEVEL 2, PIER 8/9,
HICKSON ROAD
DNEY NSW 2000 AUSTRALIA
DNEY@HASSELLSTUDIO.COM
+61 2 9101 2000 F +61 2 9101 2100

HASSELL

**RUSSELL &
GEORGE**

omdi
ARCHITECTURE
INTERIOR
DESIGN

IENT



PROJECT

THE RIBBON HOTEL,
SERVICED APARTMENTS AND RETAIL

1 WHEAT ROAD, SYDNEY

AWING TITLE





STATUS

OR APPROVAL


SALE @ B1	DRAWN RT	CO-ORD JO	REVIEWED JO	APPROVED CW
-----------	-------------	--------------	----------------	----------------

PROJECT NUMBER	DRAWING NUMBER	REV
004409	ARC-HSL-DD-1000	E

\\perfiles02\010934-61A-P\Working\Rhinol_working\RT004409_TheRibbon_Hotel-DA_160321_1052.3dm

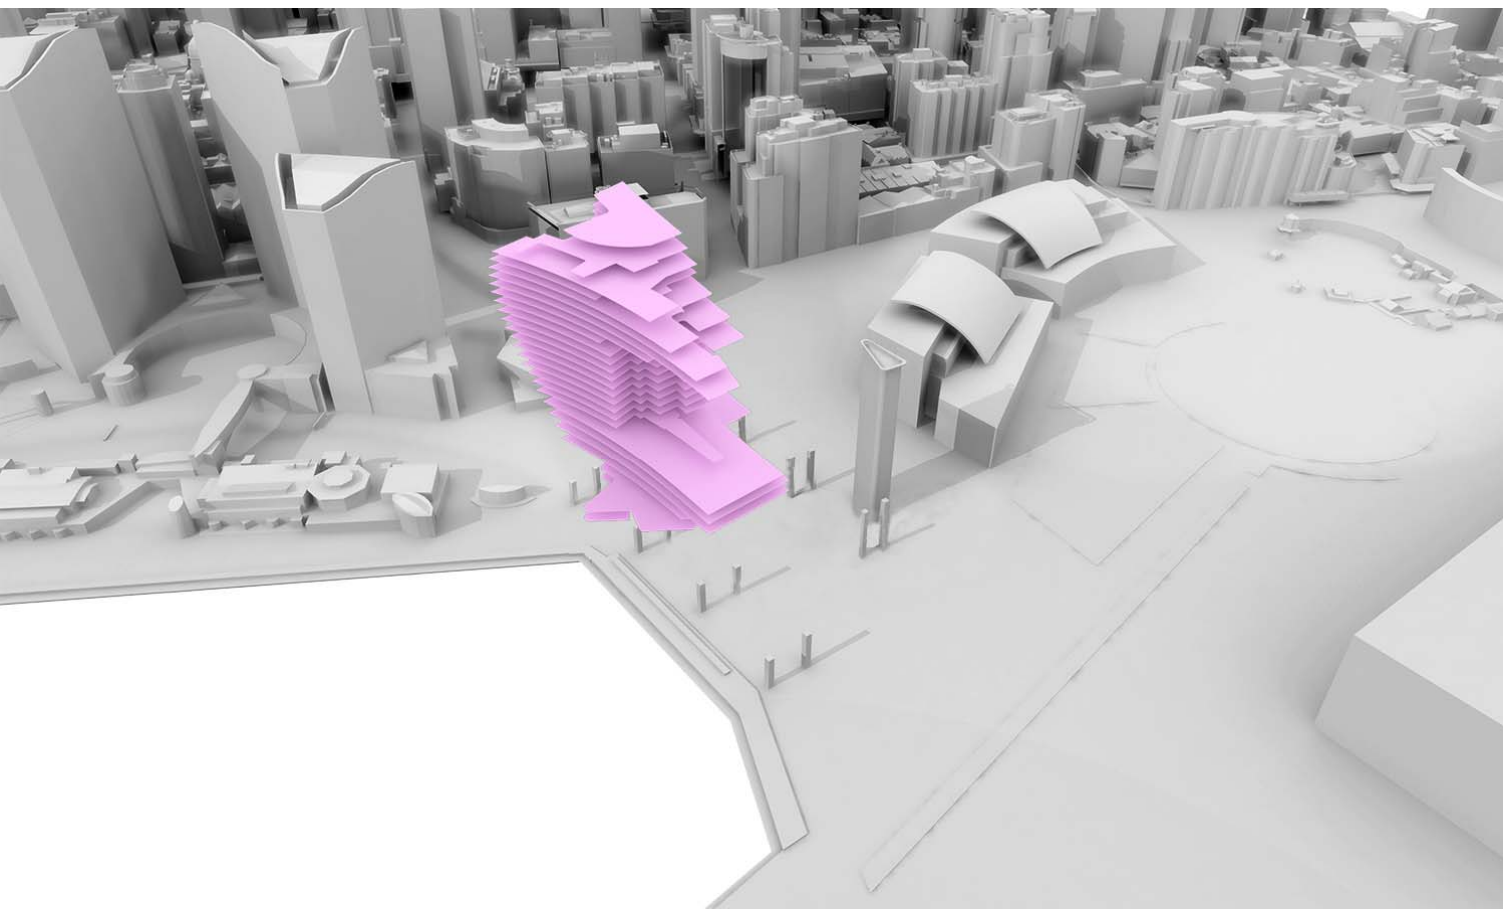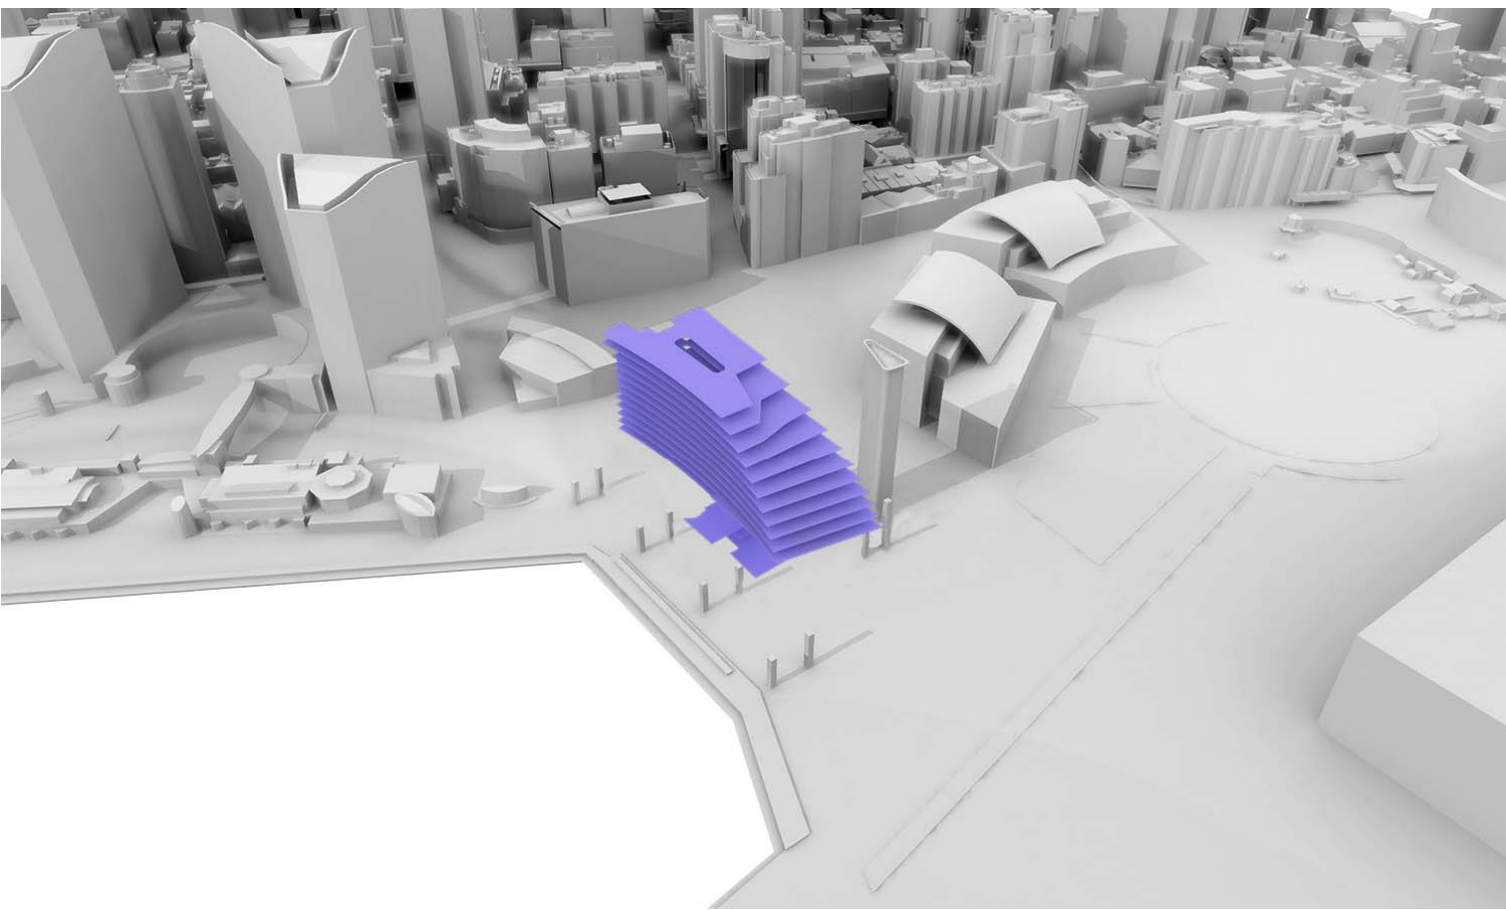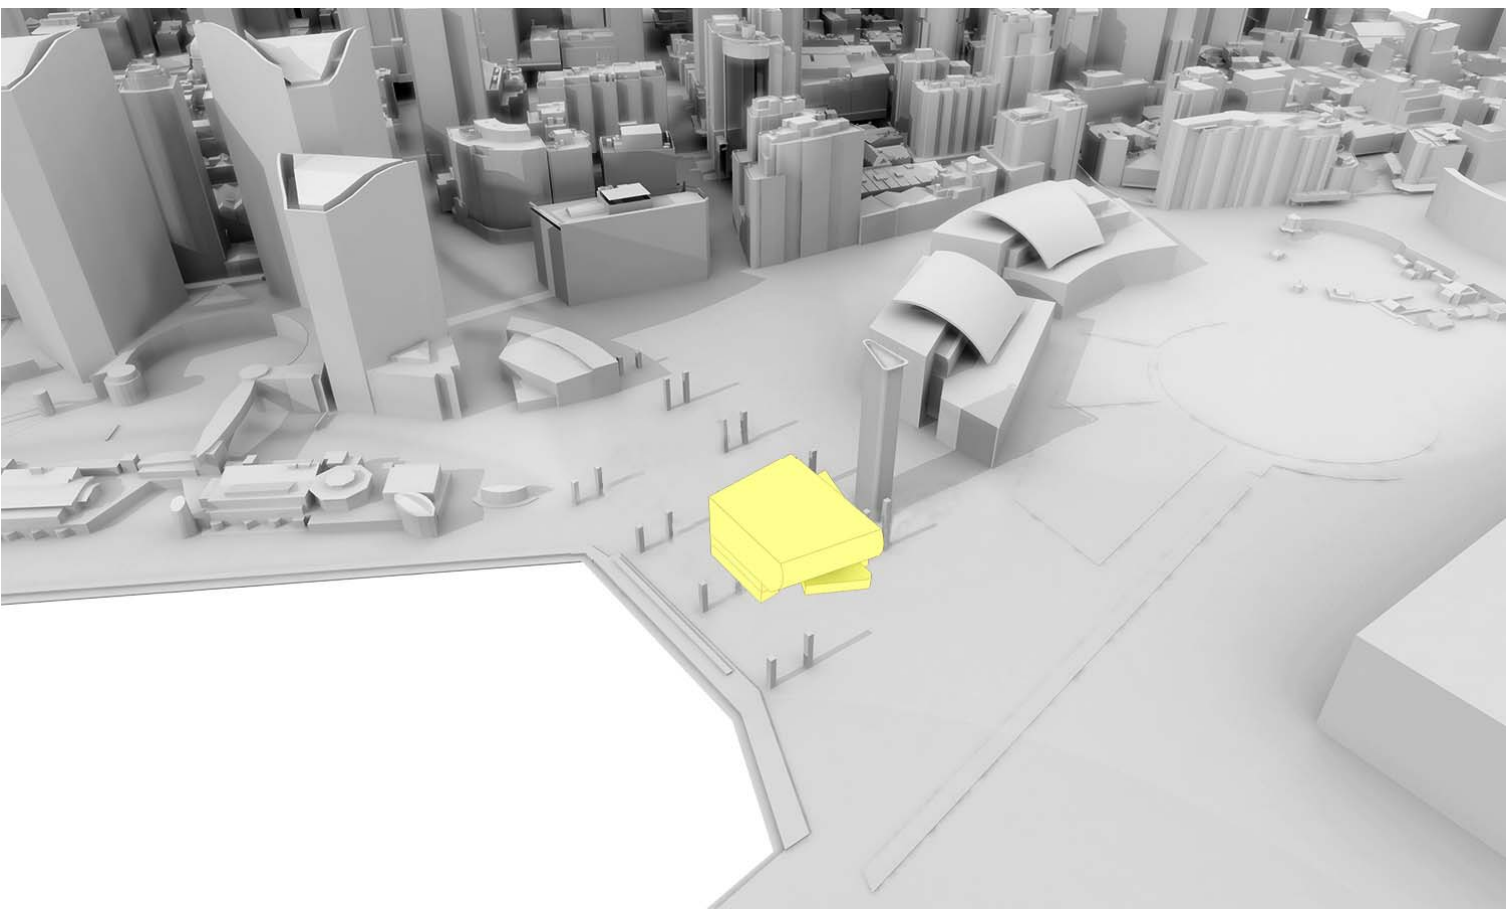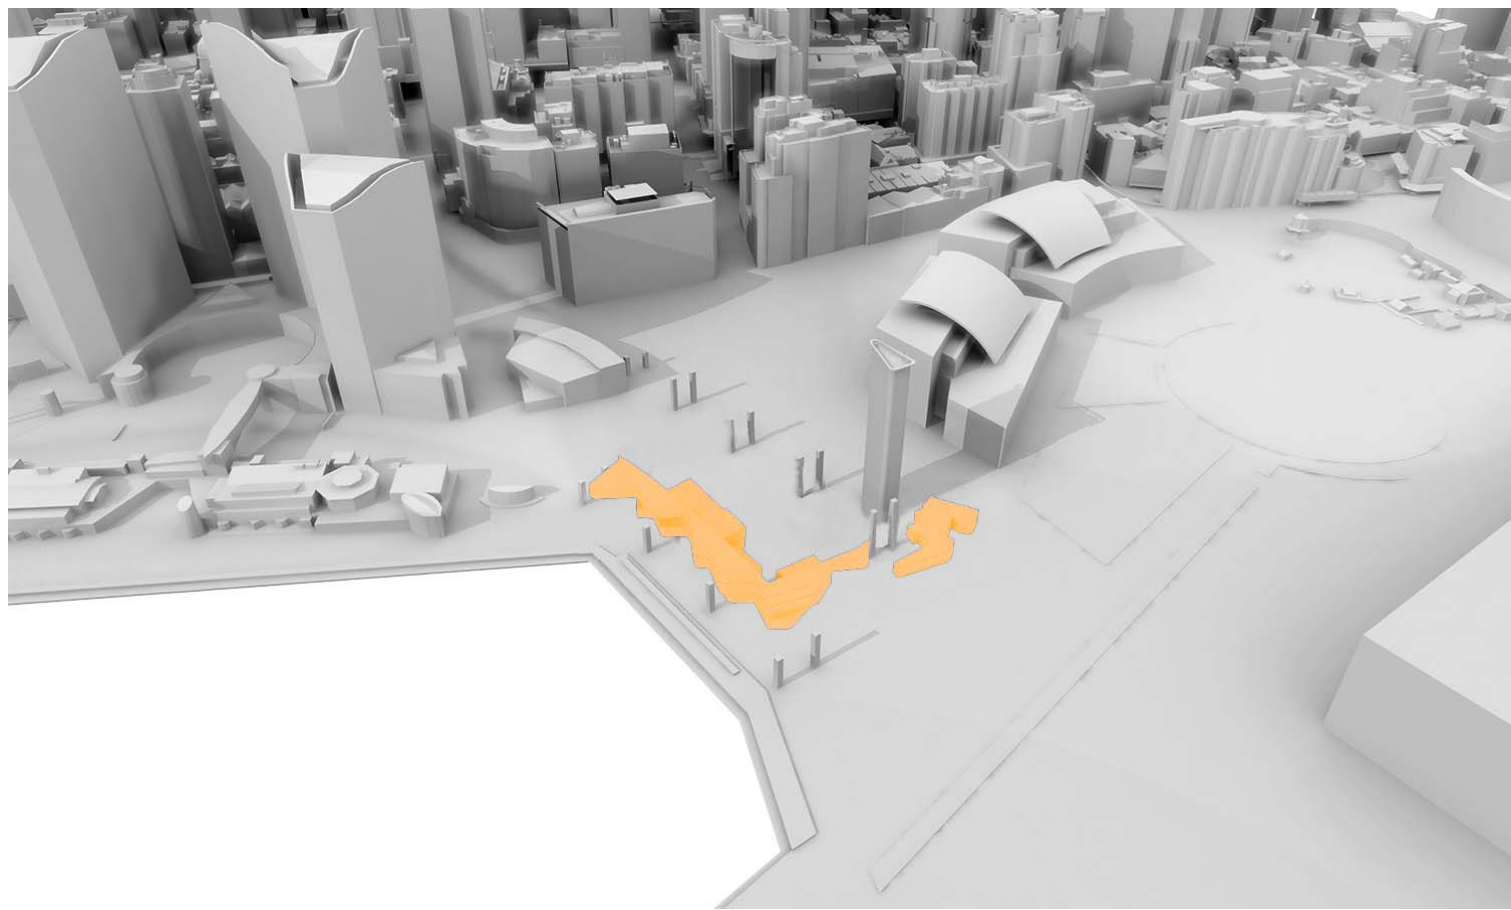

REFERENCE MAP

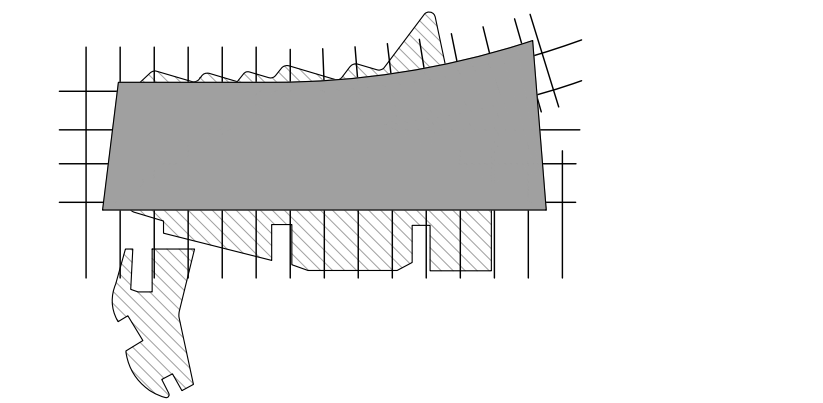

- NOTES
- DO NOT SCALE DRAWINGS. WRITTEN DIMENSIONS GOVERN.
 - ALL DIMENSIONS ARE IN MILLIMETRES UNLESS NOTED OTHERWISE.
 - ALL DIMENSIONS SHALL BE VERIFIED ON SITE BEFORE PROCEEDING WITH THE WORK. HASSELL SHALL BE NOTIFIED IN WRITING OF ANY DISCREPANCIES.
 - THIS DRAWING MUST BE READ IN CONJUNCTION WITH ALL RELEVANT CONTRACTS, SPECIFICATIONS AND DRAWINGS.

© COPYRIGHT OF THIS DRAWING IS VESTED IN HASSELL, LTD.
2015 HASSELL, LTD.

THIS DRAWING IS AN UNCONTROLLED COPY, UNLESS NOTED OTHERWISE.

LEVEL	RETAIL	CINEMA	SHFA	SERVICED APARTMENTS	HOTEL	CAR PARKS	TOTAL
H L24					208m ²		208m ²
H L23					618m ²		618m ²
H L22					1134m ²		1134m ²
H L21					876m ²		876m ²
H L20					1743m ²		1743m ²
H L19					1858m ²		1858m ²
H/SA L18				251m ²	1830m ²		2081m ²
H/SA L17				371m ²	1338m ²		1709m ²
H/SA L16				1019m ²	1374m ²		2393m ²
H/SA L15				1183m ²	1391m ²		2574m ²
H/SA L14				1283m ²	1376m ²		2659m ²
H/SA L13				1378m ²	1354m ²		2732m ²
H/SA L12				1461m ²	1328m ²		2789m ²
H/SA L11				1628m ²	1284m ²		2912m ²
H/SA L10				1704m ²	1349m ²		3053m ²
H/SA L09				1864m ²	1229m ²		3093m ²
H/SA L08				1848m ²	1271m ²		3119m ²
H/SA L07				2124m ²	1107m ²		3231m ²
H/SA L06		81m ²		945m ²	1196m ²		2222m ²
H L05		192m ²		30m ²	1143m ²		1365m ²
P L04		213m ²		31m ²	2254m ²		2498m ²
P L03		214m ²		32m ²	1895m ²		2141m ²
P L02		715m ²		145m ²	1087m ²		1927m ²
P L01	550m ²	1049m ²	301m ²	31m ²	971m ²		2902m ²
GF	1249m ²	753m ²	66m ²	31m ²	789m ²		2888m ²
TOTAL	1799m ²	3217m ²	367m ²	17352m ²	31990m ²	170	54725m ²

G	AMENDED DEVELOPMENT APPLICATION	21.03.16
F	AMENDED DEVELOPMENT APPLICATION	15.12.15
E	AMENDED DEVELOPMENT APPLICATION	23.10.15
D	DEVELOPMENT APPLICATION	14.01.14
C	DEVELOPMENT APPLICATION	05.09.13
B	DEVELOPMENT APPLICATION	20.08.13
A	FINAL DRAFT	23.07.13
-	ISSUED FOR INFORMATION	19.07.13
REV	DESCRIPTION	DATE

ARCHITECT
HASSELL Limited ABN 007 711 435
LEVEL 2, PIER 8/9,
23 WHEATON ROAD
SYDNEY NSW 2000 AUSTRALIA
SYDNEY@HASSELLSTUDIO.COM
T +61 2 9101 2000 F +61 2 9101 2100

HASSELL



CLIENT




PROJECT
THE RIBBON HOTEL,
SERVICED APARTMENTS AND RETAIL
31 WHEAT ROAD, SYDNEY

DRAWING TITLE
GFA AREA SCHEDULE

STATUS
FOR APPROVAL

SCALE @ B1	DRAWN RT	CO-ORD JO	REVIEWED JO	APPROVED CW
PROJECT NUMBER A004409	DRAWING NUMBER ARC-HSL-DD-1052	REV G		

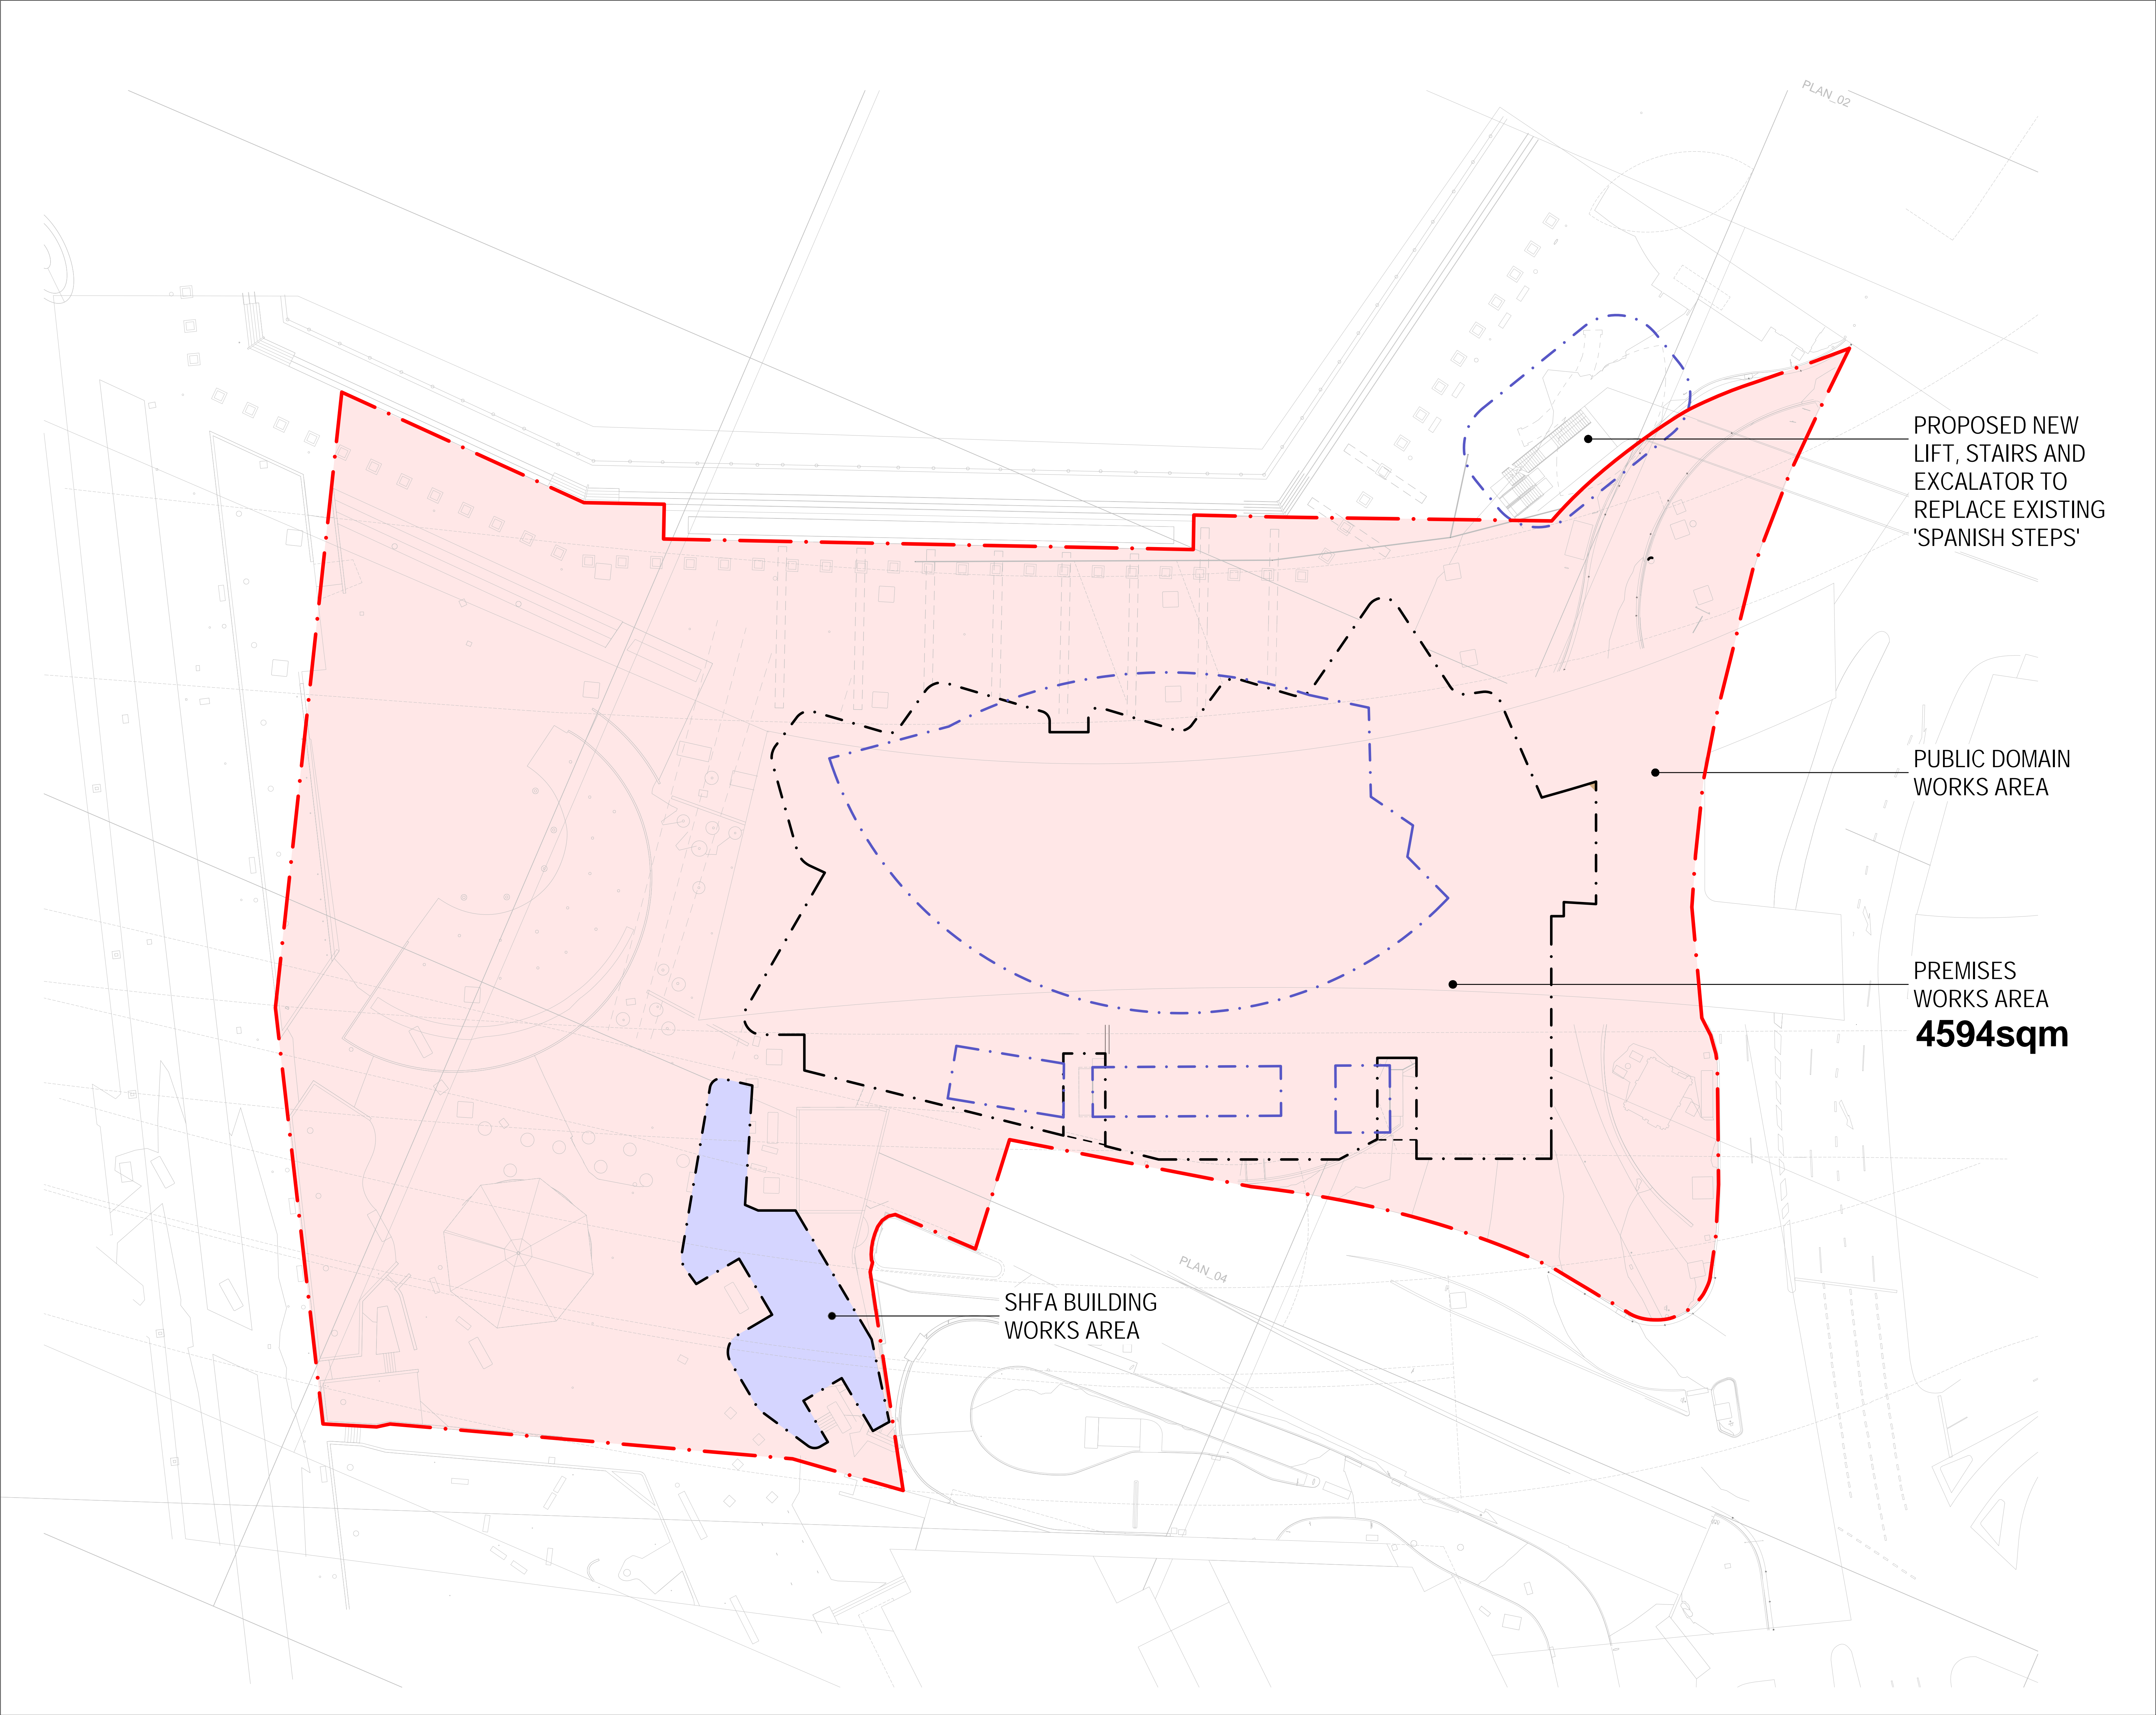

REFERENCE MAP

0 6 12 24m

1:300

NOTES

- DO NOT SCALE DRAWINGS. WRITTEN DIMENSIONS GOVERN.
- ALL DIMENSIONS ARE IN MILLIMETRES UNLESS NOTED OTHERWISE.
- ALL DIMENSIONS SHALL BE VERIFIED ON SITE BEFORE PROCEEDING WITH THE WORK. HASSELL SHALL BE NOTIFIED IN WRITING OF ANY DISCREPANCIES.
- THIS DRAWING MUST BE READ IN CONJUNCTION WITH ALL RELEVANT CONTRACTS, SPECIFICATIONS AND DRAWINGS.

© COPYRIGHT OF THIS DRAWING IS VESTED IN HASSELL. LTD.
2015 HASSELL. LTD.

THIS DRAWING IS AN UNCONTROLLED COPY, UNLESS NOTED OTHERWISE.

REV	DESCRIPTION	DATE
F	AMENDED DEVELOPMENT APPLICATION	21.03.16
E	AMENDED DEVELOPMENT APPLICATION	15.12.15
D	AMENDED DEVELOPMENT APPLICATION	23.10.15
C	DEVELOPMENT APPLICATION	20.12.13
B	DEVELOPMENT APPLICATION	19.12.13
A	FINAL DRAFT	20.08.13
-	ISSUED FOR INFORMATION	23.07.13

ARCHITECT

HASSELL Limited ABN 007 711 435
LEVEL 2, PIER 8/9,
23 HICKSON ROAD
SYDNEY NSW 2000 AUSTRALIA
SYDNEY@HASSELLSTUDIO.COM
T +61 2 9101 2000 F +61 2 9101 2100

HASSELL

RUSSELL & GEORGE

pmdl

CLIENT

Grocon

PROJECT

THE RIBBON HOTEL,
SERVICED APARTMENTS AND RETAIL

31 WHEAT ROAD, SYDNEY

DRAWING TITLE

DRAFT LEASE PLAN

STATUS


FOR APPROVAL

SCALE @ B1	DRAWN	CO-ORD	REVIEWED	APPROVED
1:300	RT	JO	JO	CW

PROJECT NUMBER	DRAWING NUMBER	REV
A004409	ARC-HSL-DD-1060	F

9/4/2016 9:22:32 AM

Original Sheet Size B1-1000 x 707mm

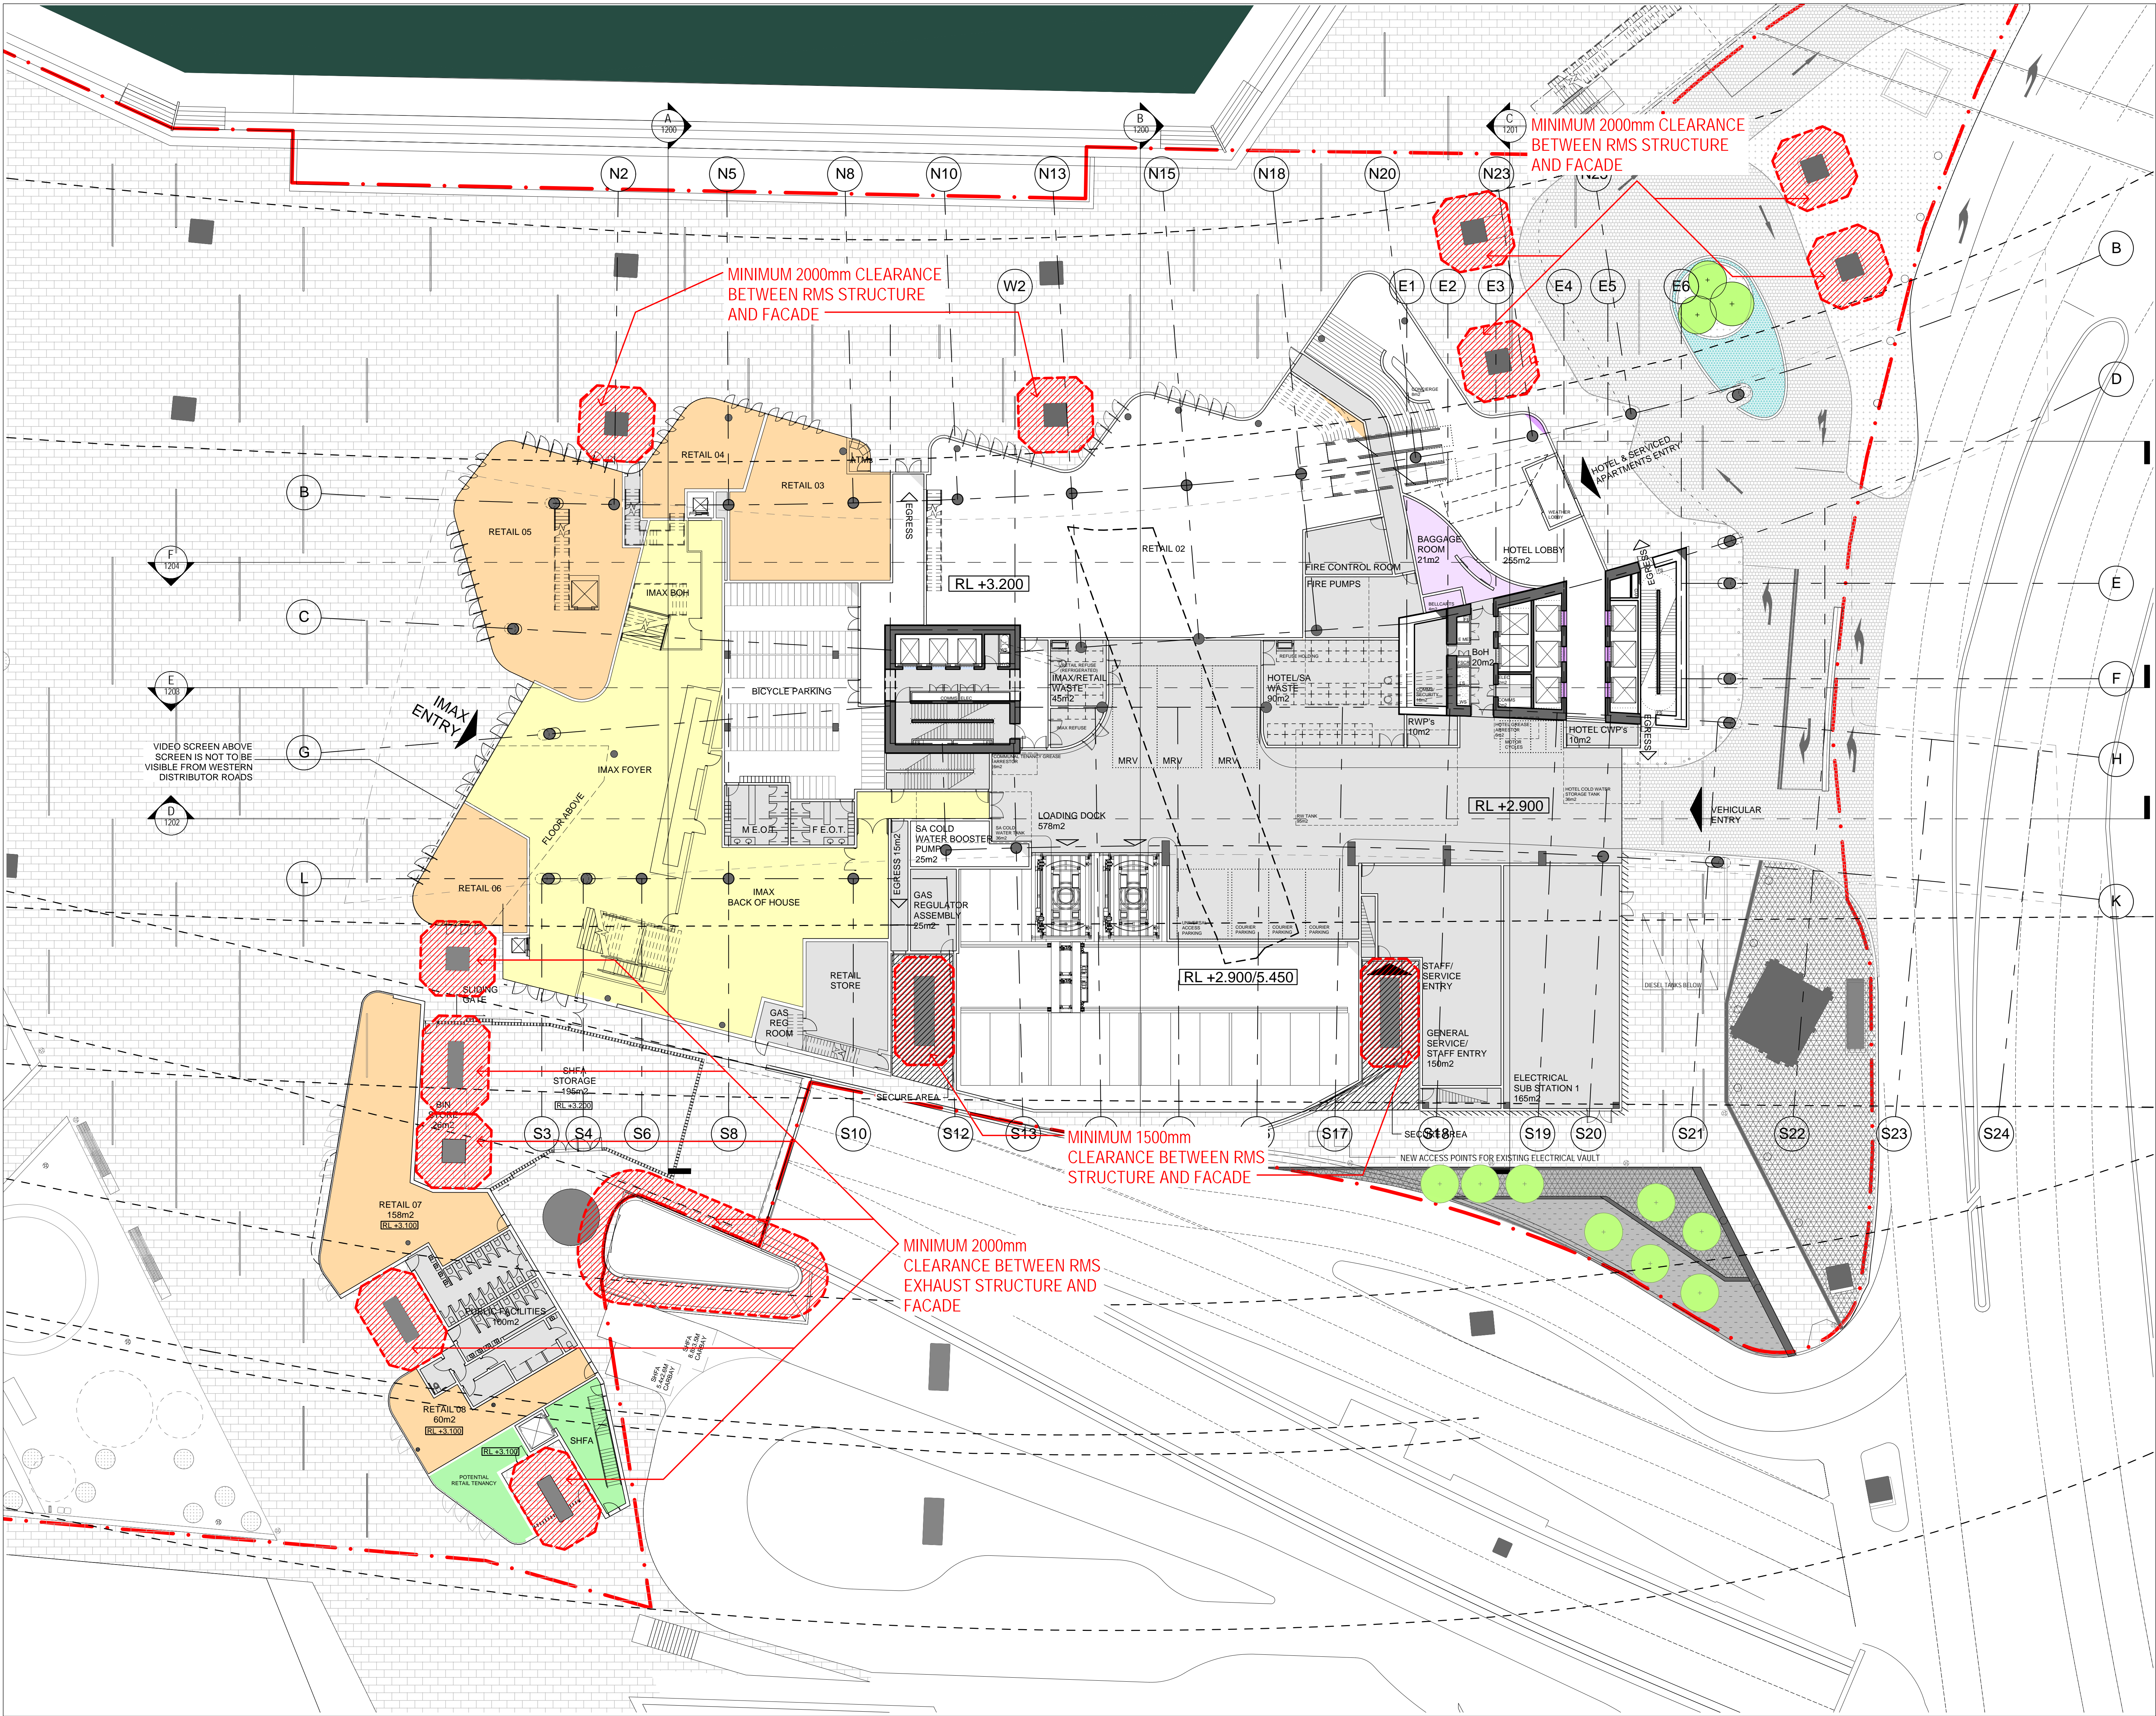

REFERENCE MAP

0 4 8 16m
1:200

NOTES

- DO NOT SCALE DRAWINGS. WRITTEN DIMENSIONS GOVERN.
- ALL DIMENSIONS ARE IN MILLIMETRES UNLESS NOTED OTHERWISE.
- ALL DIMENSIONS SHALL BE VERIFIED ON SITE BEFORE PROCEEDING WITH THE WORK. HASSELL SHALL BE NOTIFIED IN WRITING OF ANY DISCREPANCIES.
- THIS DRAWING MUST BE READ IN CONJUNCTION WITH ALL RELEVANT CONTRACTS, SPECIFICATIONS AND DRAWINGS.

© COPYRIGHT OF THIS DRAWING IS VESTED IN HASSELL, LTD.
2015 HASSELL, LTD.

THIS DRAWING IS AN UNCONTROLLED COPY, UNLESS NOTED OTHERWISE.

REV	DESCRIPTION	DATE
F	AMENDED DEVELOPMENT APPLICATION	01.04.16
E	AMENDED DEVELOPMENT APPLICATION	30.03.16
D	AMENDED DEVELOPMENT APPLICATION	16.12.13
C	AMENDED DEVELOPMENT APPLICATION	15.12.15
B	AMENDED DEVELOPMENT APPLICATION	23.10.15
A	DEVELOPMENT APPLICATION	20.08.13
-	ISSUED FOR INFORMATION	23.07.13

ARCHITECT
HASSELL Limited ABN 007 711 435
LEVEL 2, PIER 8/9,
23 HICKSON ROAD
SYDNEY NSW 2000 AUSTRALIA
SYDNEY@HASSELLSTUDIO.COM
T +61 2 9101 2000 F +61 2 9101 2100

HASSELL

RUSSELL & GEORGE

pmdl

CLIENT

PROJECT
THE RIBBON HOTEL,
SERVICED APARTMENTS AND RETAIL
31 WHEAT ROAD, SYDNEY

DRAWING TITLE
GROUND FLOOR PROPOSED
CLEARANCES TO RMS ROADWAY
STRUCTURES

STATUS
FOR APPROVAL


SCALE @ B1	DRAWN	CO-ORD	REVIEWED	APPROVED
1:200	RT	JO	JO	CW

PROJECT NUMBER	DRAWING NUMBER	REV
A004409	ARC-HSL-DD-1070	F

Original Sheet Size B1-1000 x 707mm

E:\004409_mdc\CAD\April_2016_rebating\04409_TheRibbon_Hotel_DAL_19426_0813.rvt


9/4/2016 9:07:52 AM

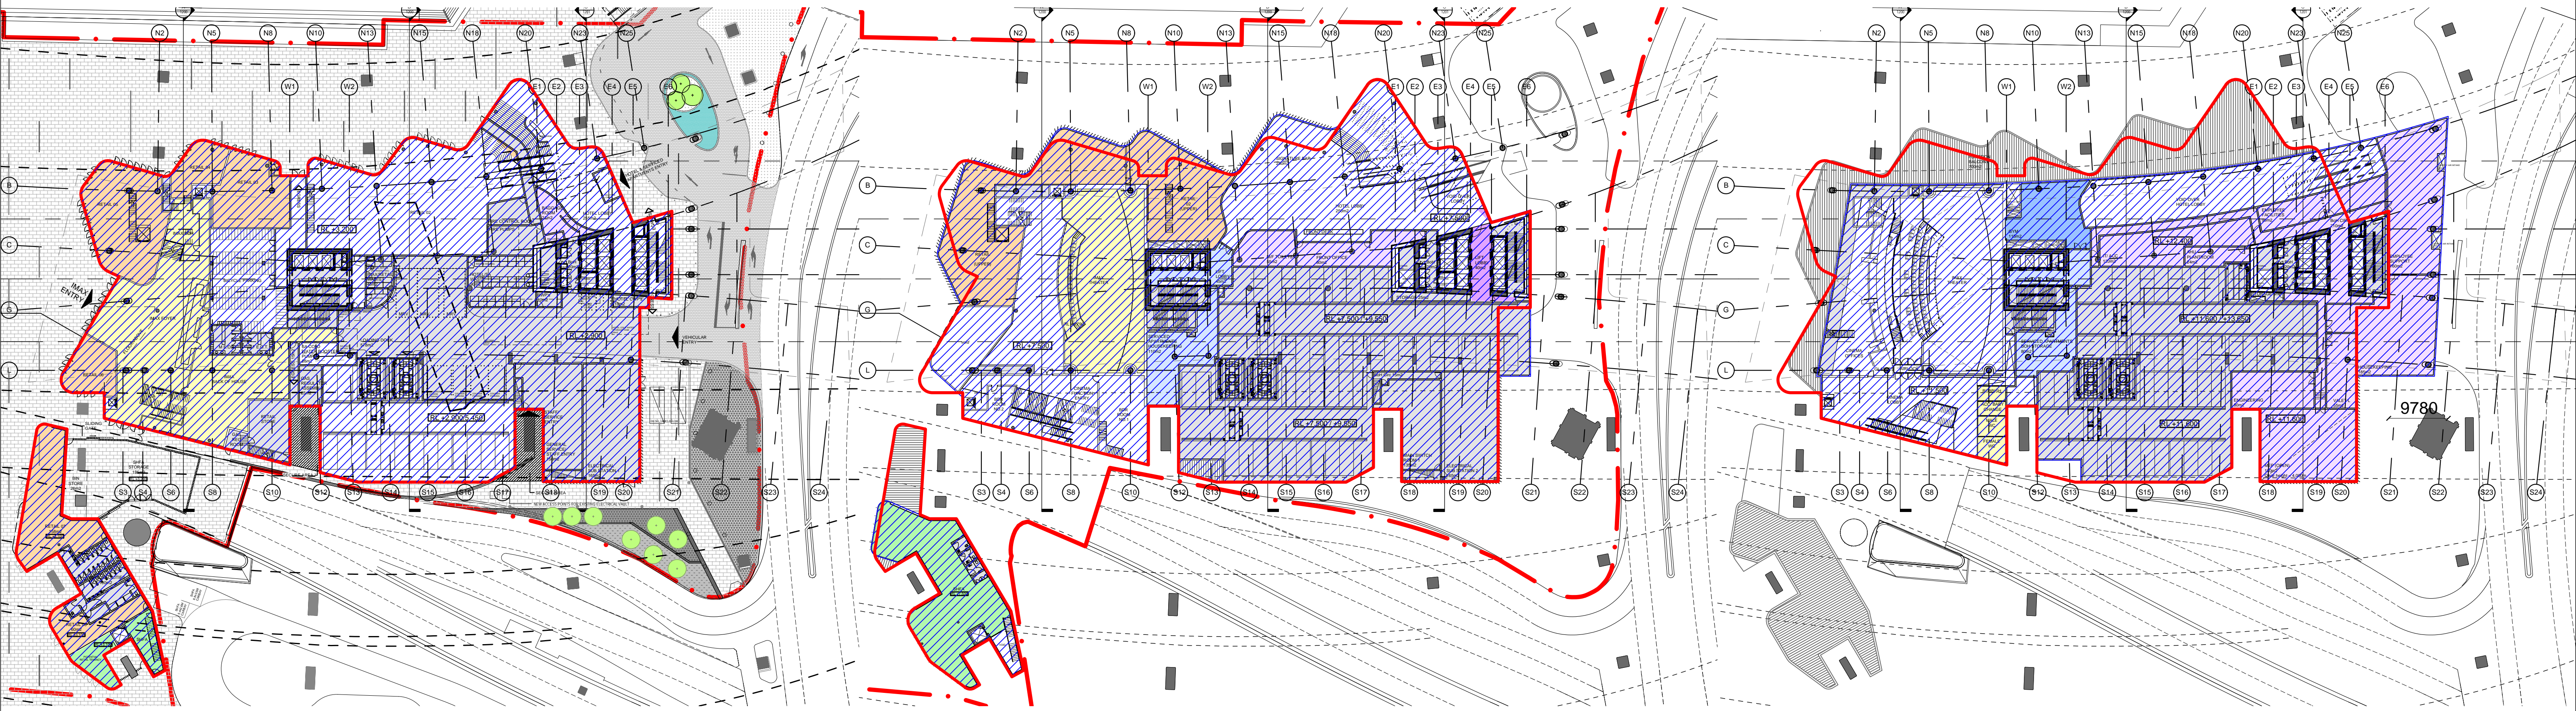

1 GF LEASE LINE RELATIONSHIP
1:500

2 PODIUM L01 LEASE LINE RELATIONSHIP
1:500


3 PODIUM L02 LEASE LINE RELATIONSHIP
1:500

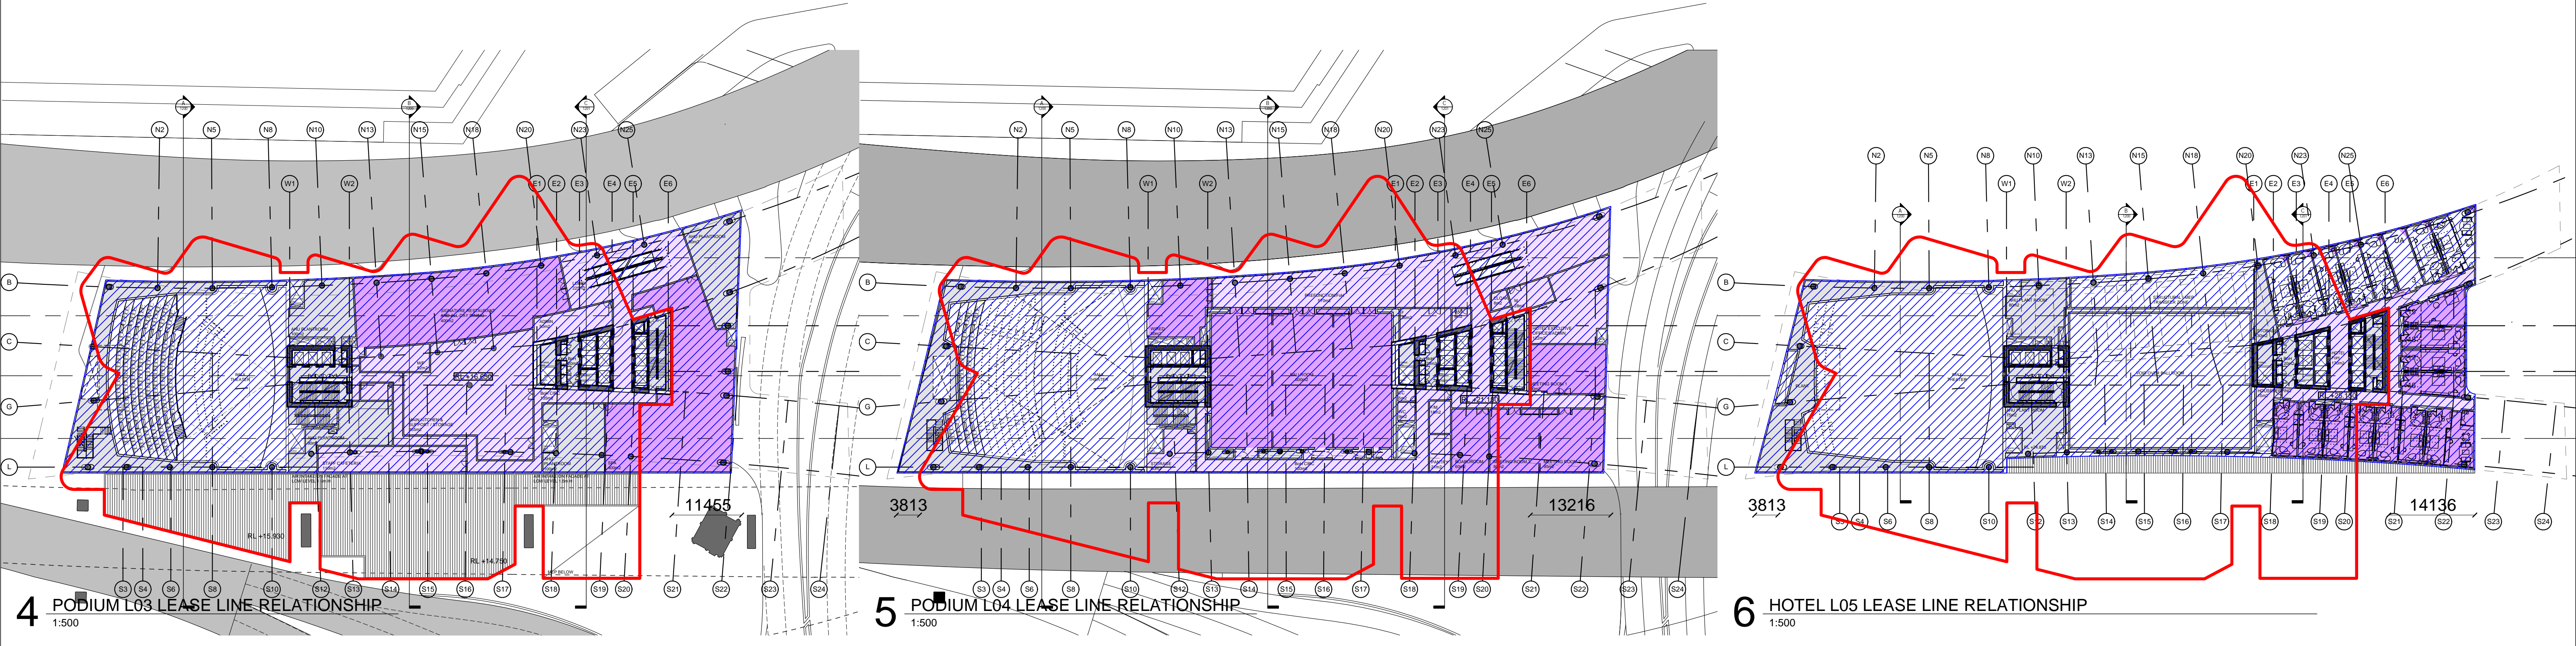

4 PODIUM L03 LEASE LINE RELATIONSHIP
1:500

5 PODIUM L04 LEASE LINE RELATIONSHIP
1:500

6 HOTEL L05 LEASE LINE RELATIONSHIP
1:500

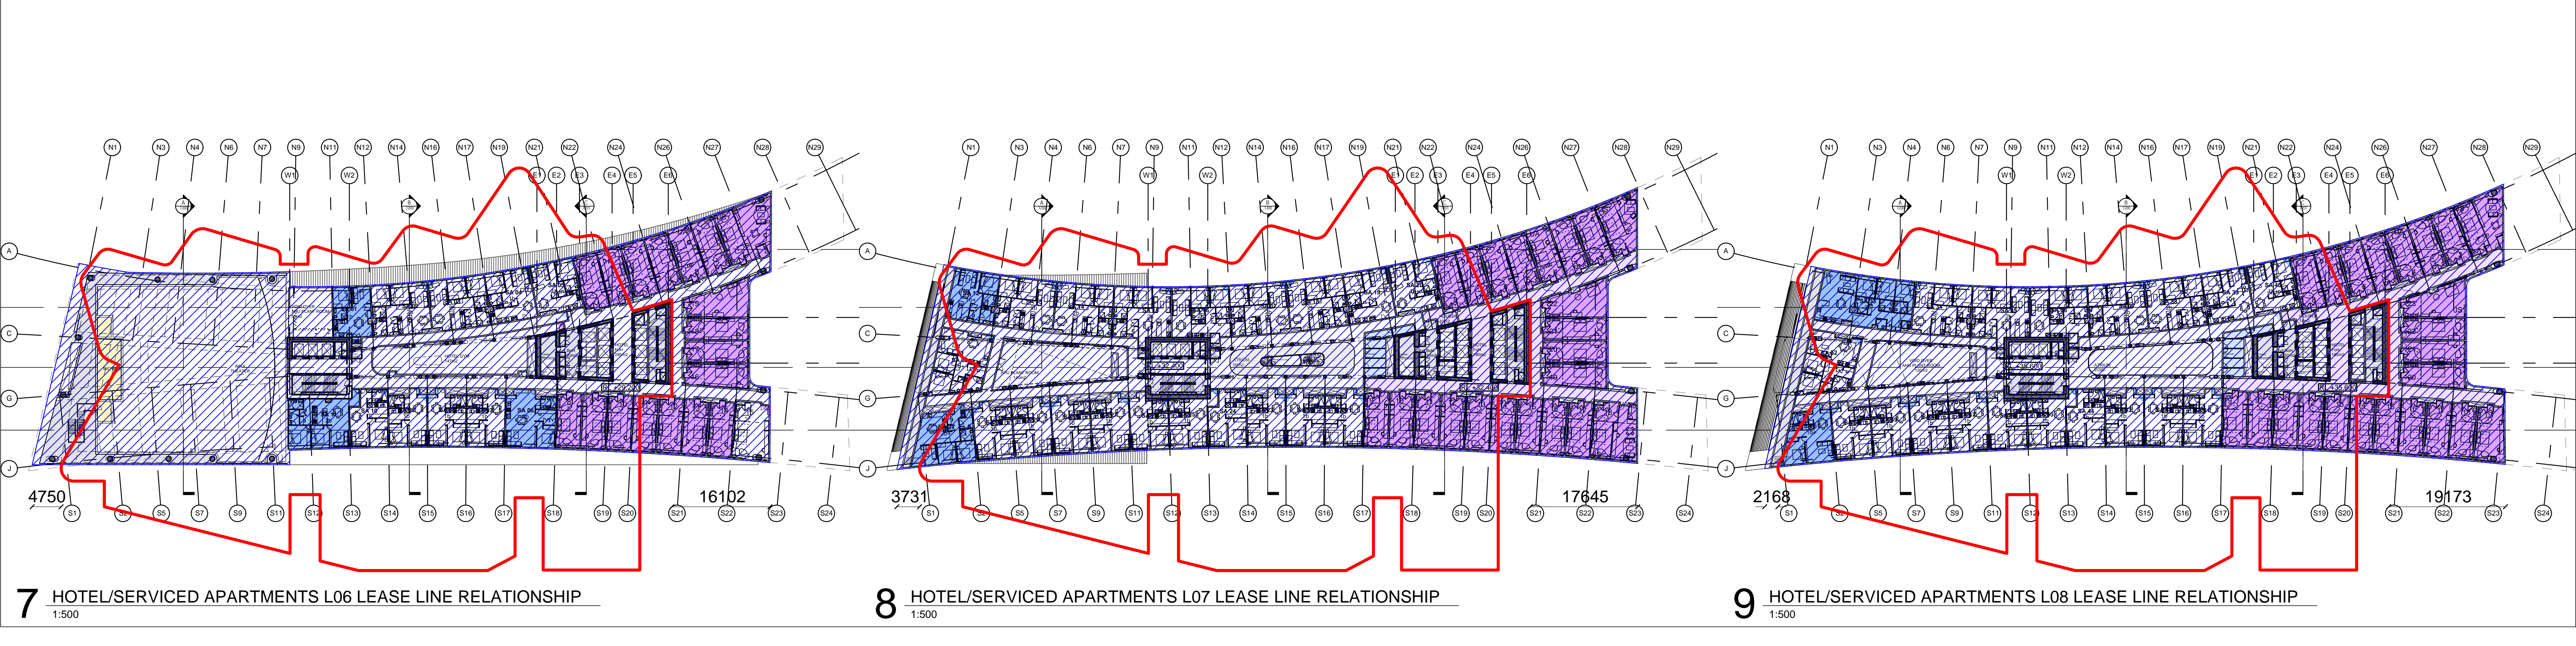

7 HOTEL/SERVICED APARTMENTS L06 LEASE LINE RELATIONSHIP
1:500

8 HOTEL/SERVICED APARTMENTS L07 LEASE LINE RELATIONSHIP
1:500

9 HOTEL/SERVICED APARTMENTS L08 LEASE LINE RELATIONSHIP
1:500

REFERENCE MAP

0 10 20 40m
1:500

NORTH

NOTES

- DO NOT SCALE DRAWINGS. WRITTEN DIMENSIONS GOVERN.
- ALL DIMENSIONS ARE IN MILLIMETRES UNLESS NOTED OTHERWISE.
- ALL DIMENSIONS SHALL BE VERIFIED ON SITE BEFORE PROCEEDING WITH THE WORK. HASSELL SHALL BE NOTIFIED IN WRITING OF ANY DISCREPANCIES.
- THIS DRAWING MUST BE READ IN CONJUNCTION WITH ALL RELEVANT CONTRACTS, SPECIFICATIONS AND DRAWINGS.

© COPYRIGHT OF THIS DRAWING IS VESTED IN HASSELL. LTD.
2015 HASSELL. LTD.

THIS DRAWING IS AN UNCONTROLLED COPY, UNLESS NOTED OTHERWISE.

REV	DESCRIPTION	DATE
D	AMENDED DEVELOPMENT APPLICATION	01.04.16
C	AMENDED DEVELOPMENT APPLICATION	30.03.16
B	AMENDED DEVELOPMENT APPLICATION	15.12.15
A	AMENDED DEVELOPMENT APPLICATION	23.10.15
-	DEVELOPMENT APPLICATION	20.12.13

ARCHITECT

HASSELL Limited ABN 007 711 435
LEVEL 2, PIER 8/9,
23 HICKSON ROAD
SYDNEY NSW 2000 AUSTRALIA
SYDNEY@HASSELLSTUDIO.COM
T +61 2 9101 2000 F +61 2 9101 2100

HASSELL

RUSSELL & GEORGE

pmcl

CLIENT

PROJECT

THE RIBBON HOTEL,
SERVICED APARTMENTS AND RETAIL

31 WHEAT ROAD, SYDNEY

DRAWING TITLE

LEASE LINE RELATIONSHIP PLANS -
SHEET 1

STATUS


FOR APPROVAL

SCALE @ B1	DRAWN	CO-ORD	REVIEWED	APPROVED
1:500	RT	JO	JO	CW


PROJECT NUMBER	DRAWING NUMBER	REV
A004409	ARC-HSL-DD-1078	D

9/4/2016 9:22:32 AM


Original Sheet Size B1-1000 x 707mm

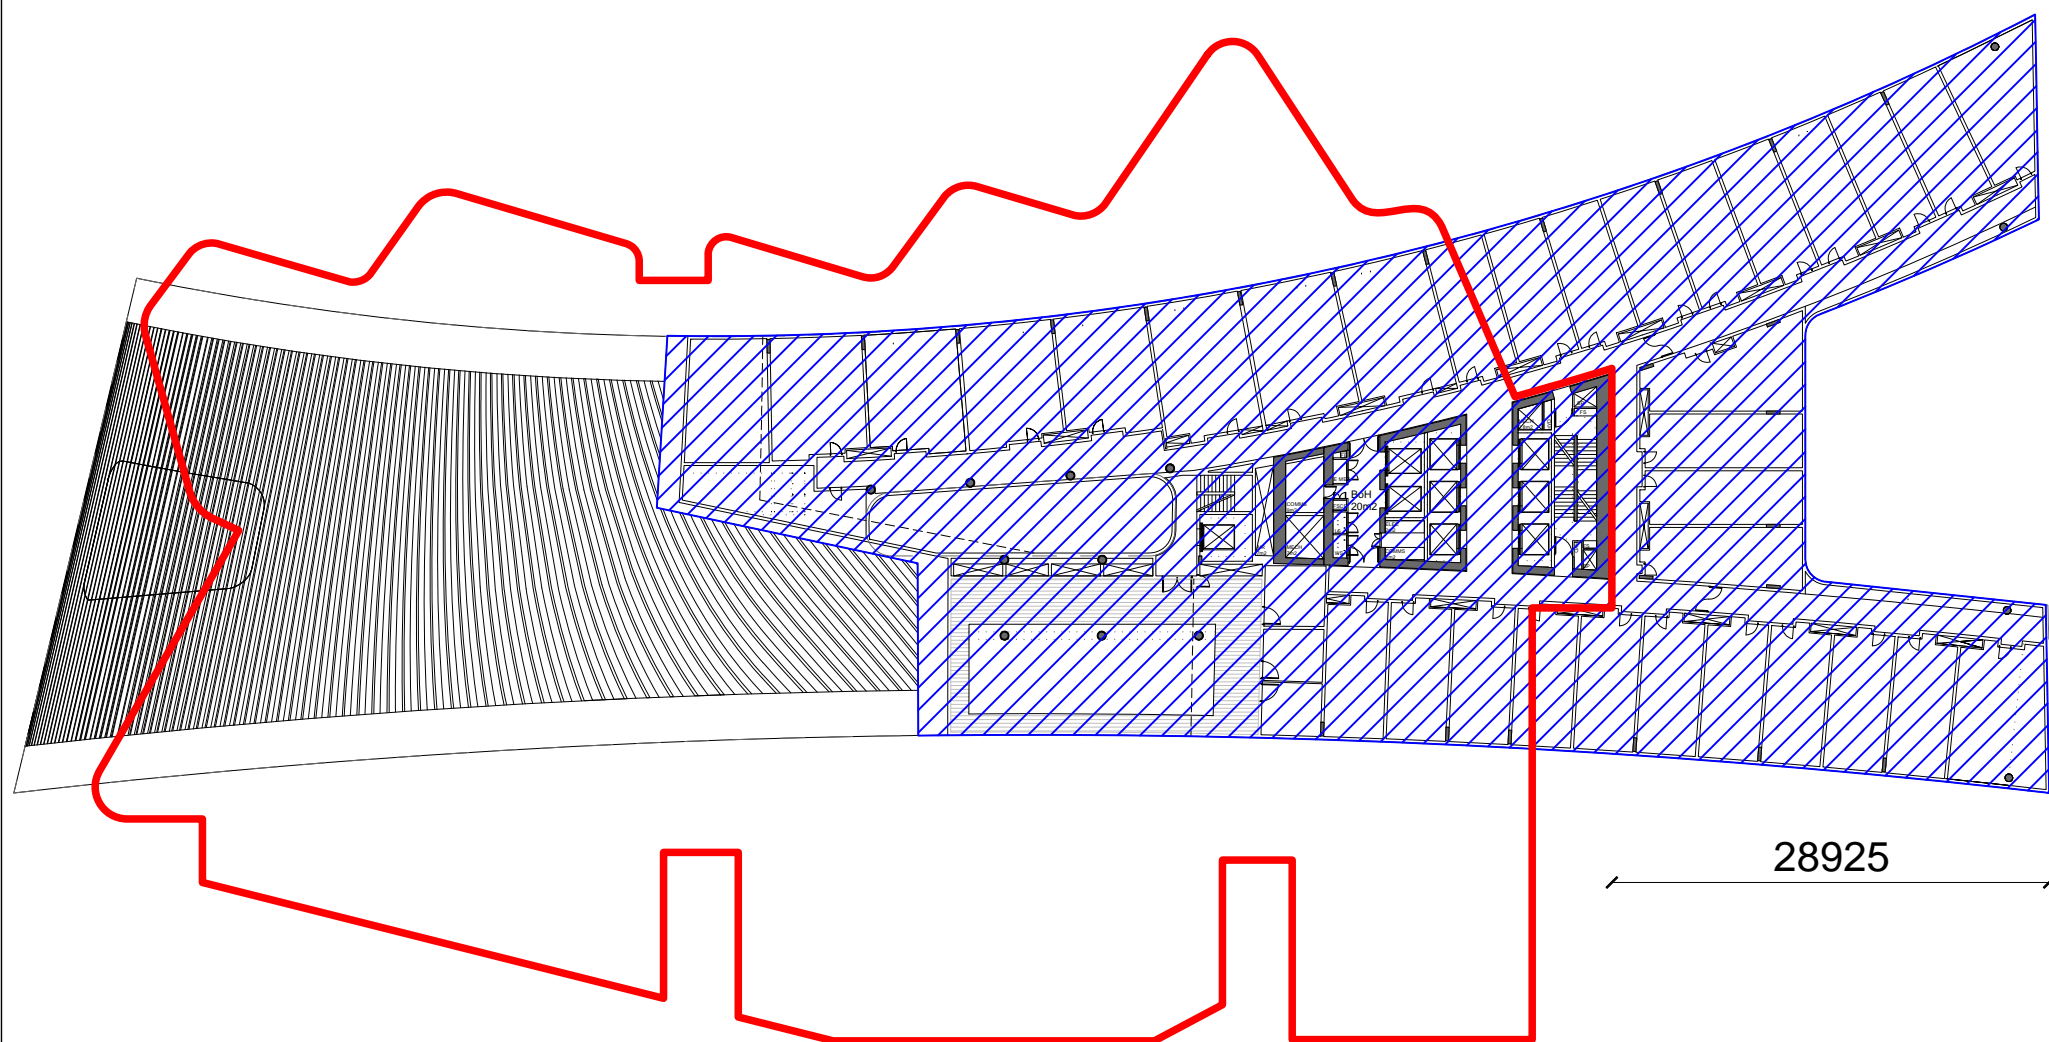


1 HOTEL/SERVICED APARTMENTS L18 LEASE LINE RELATIONSHIP
1:500

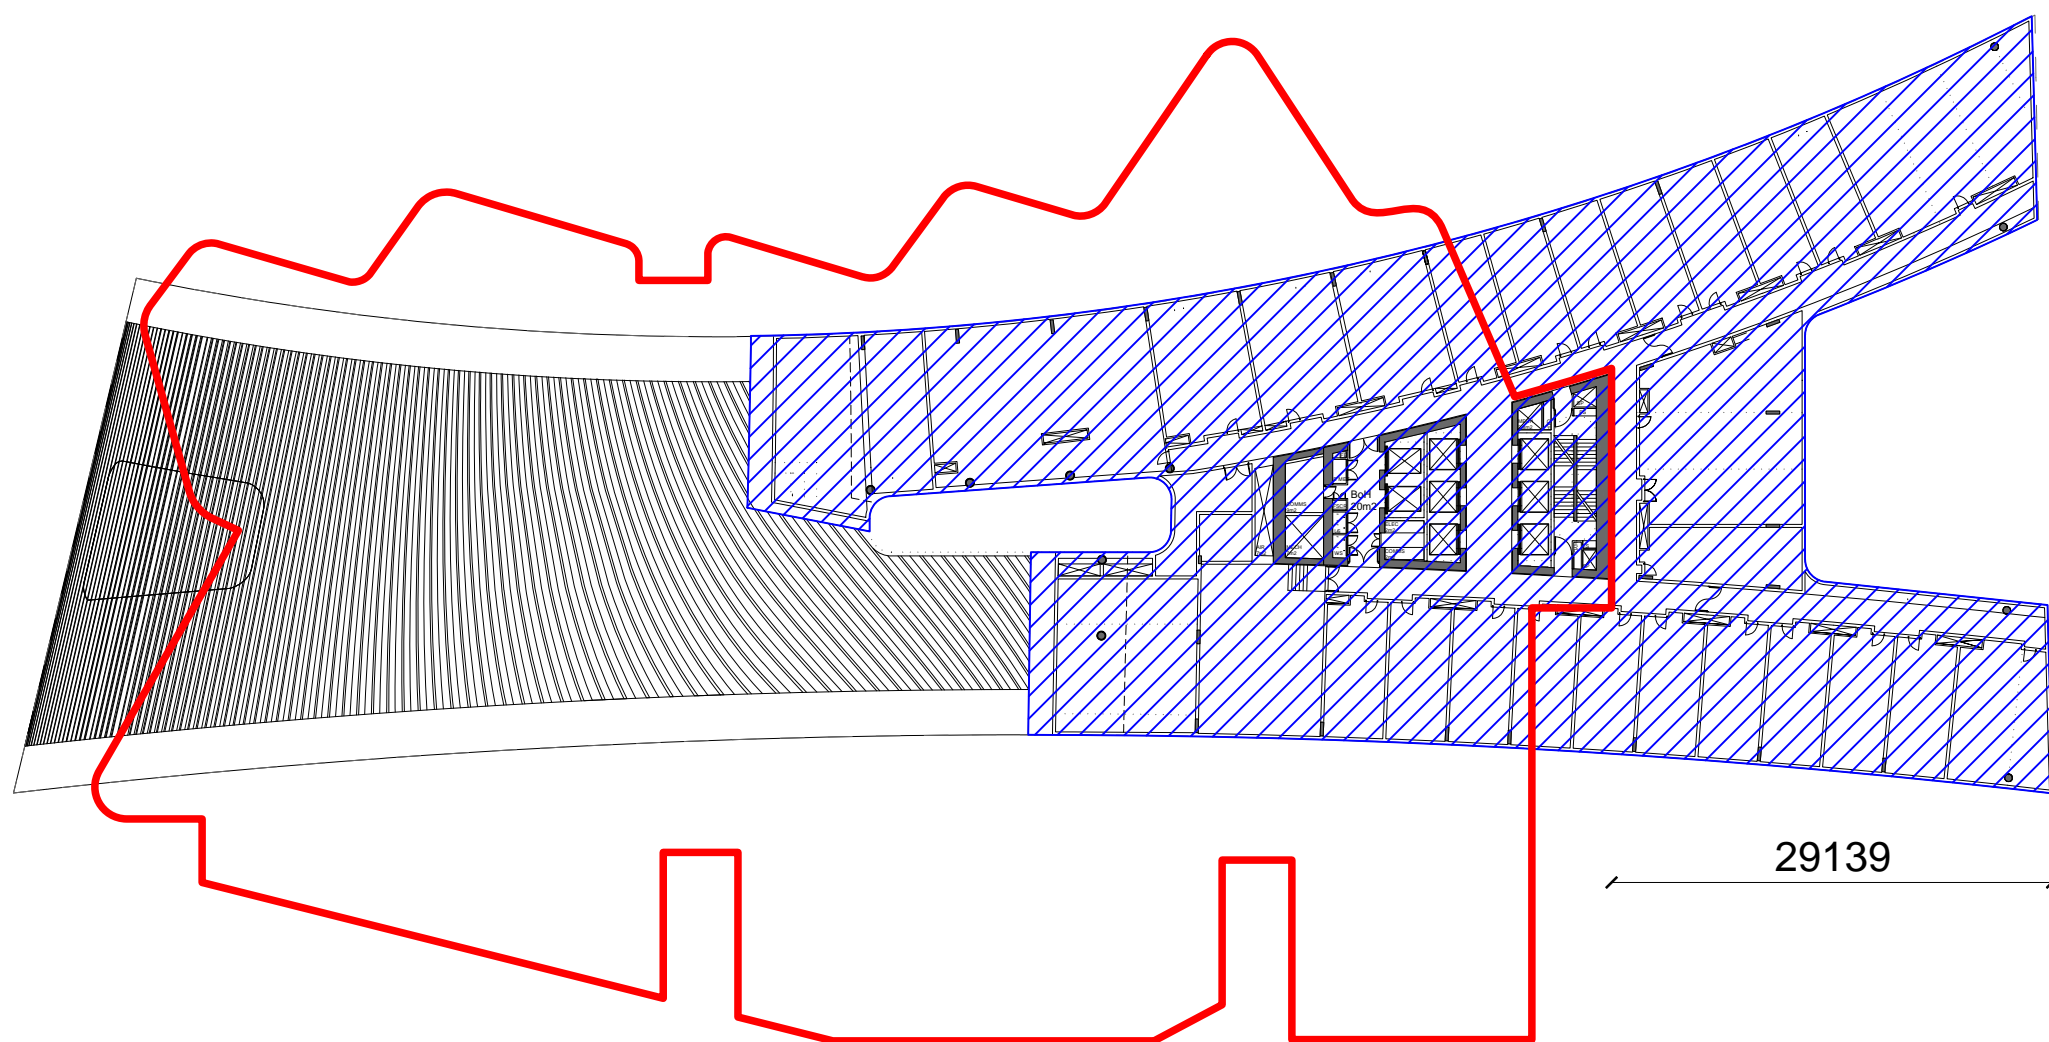


2 HOTEL L19 LEASE LINE RELATIONSHIP
1:500

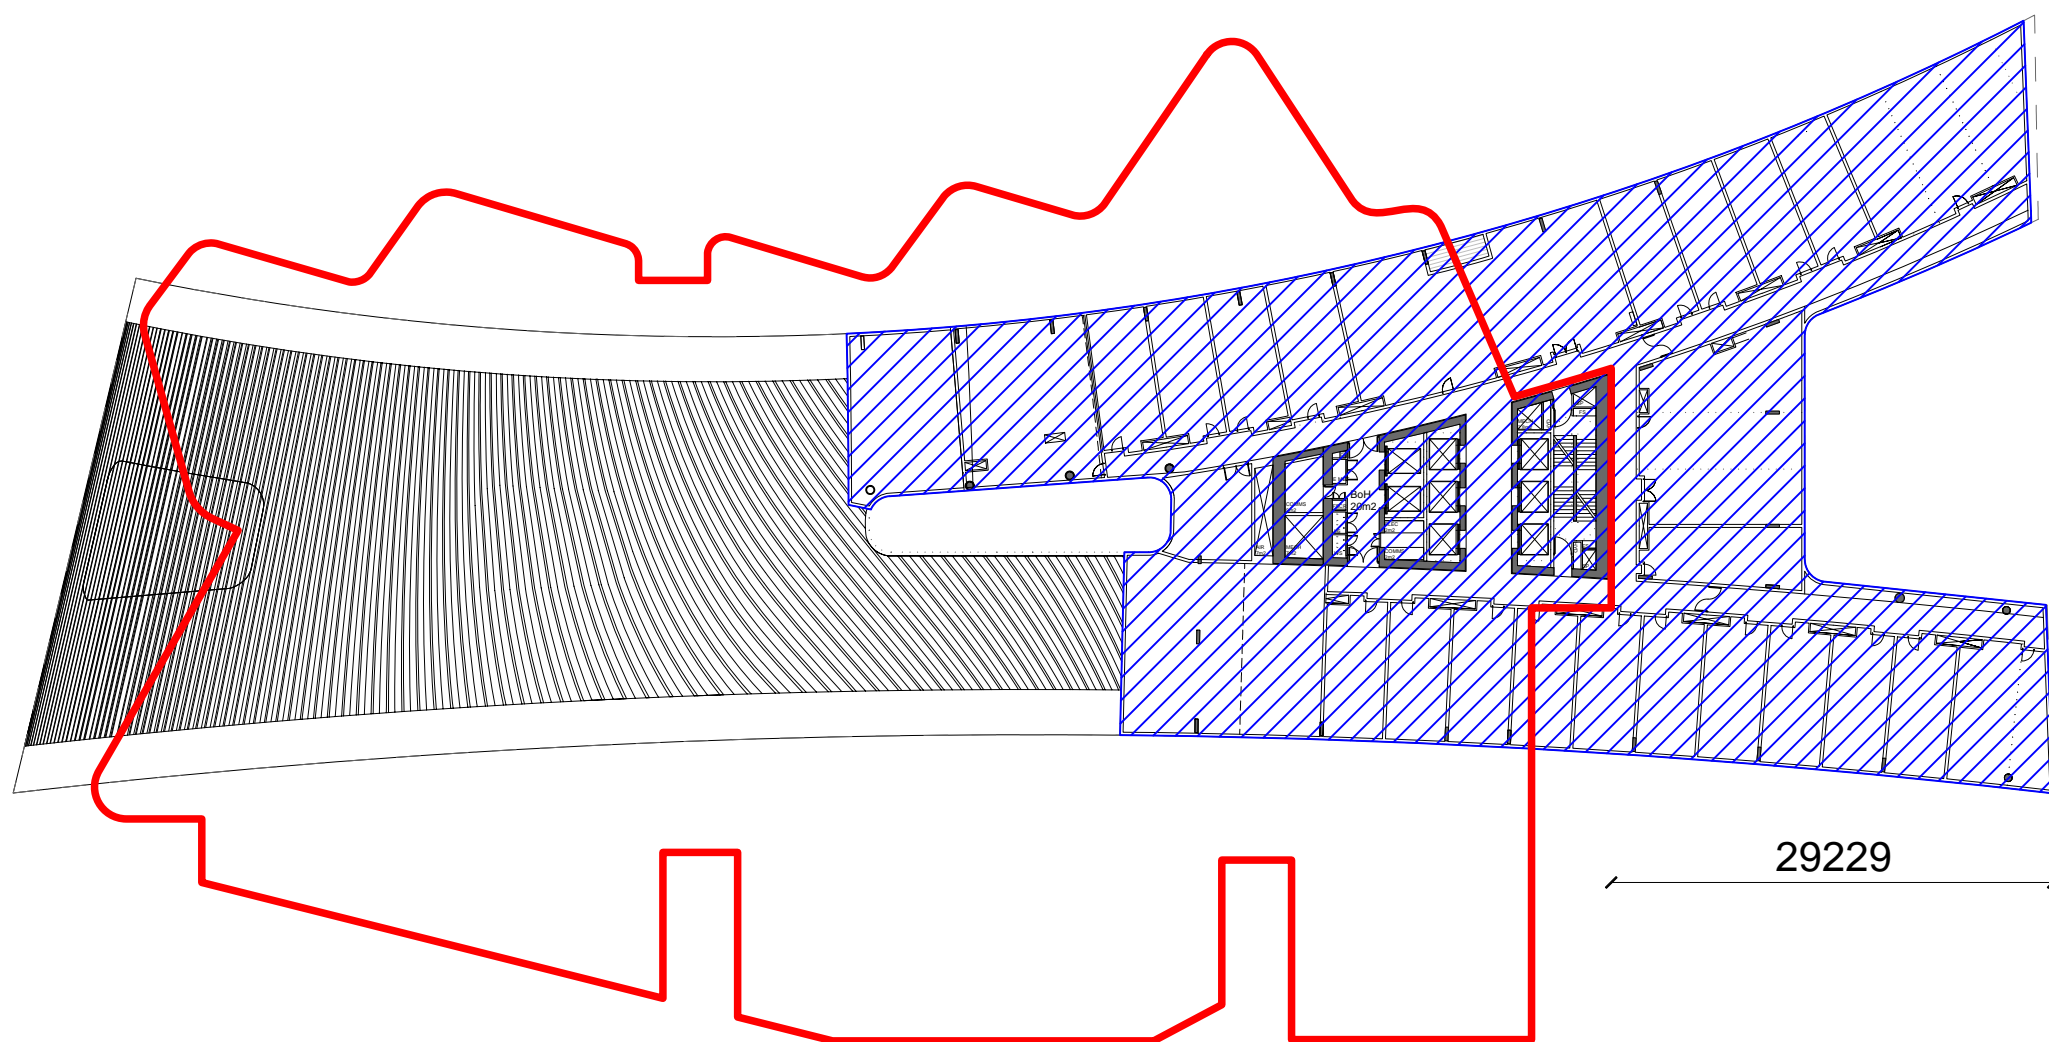


3 HOTEL L20 LEASE LINE RELATIONSHIP
1:500

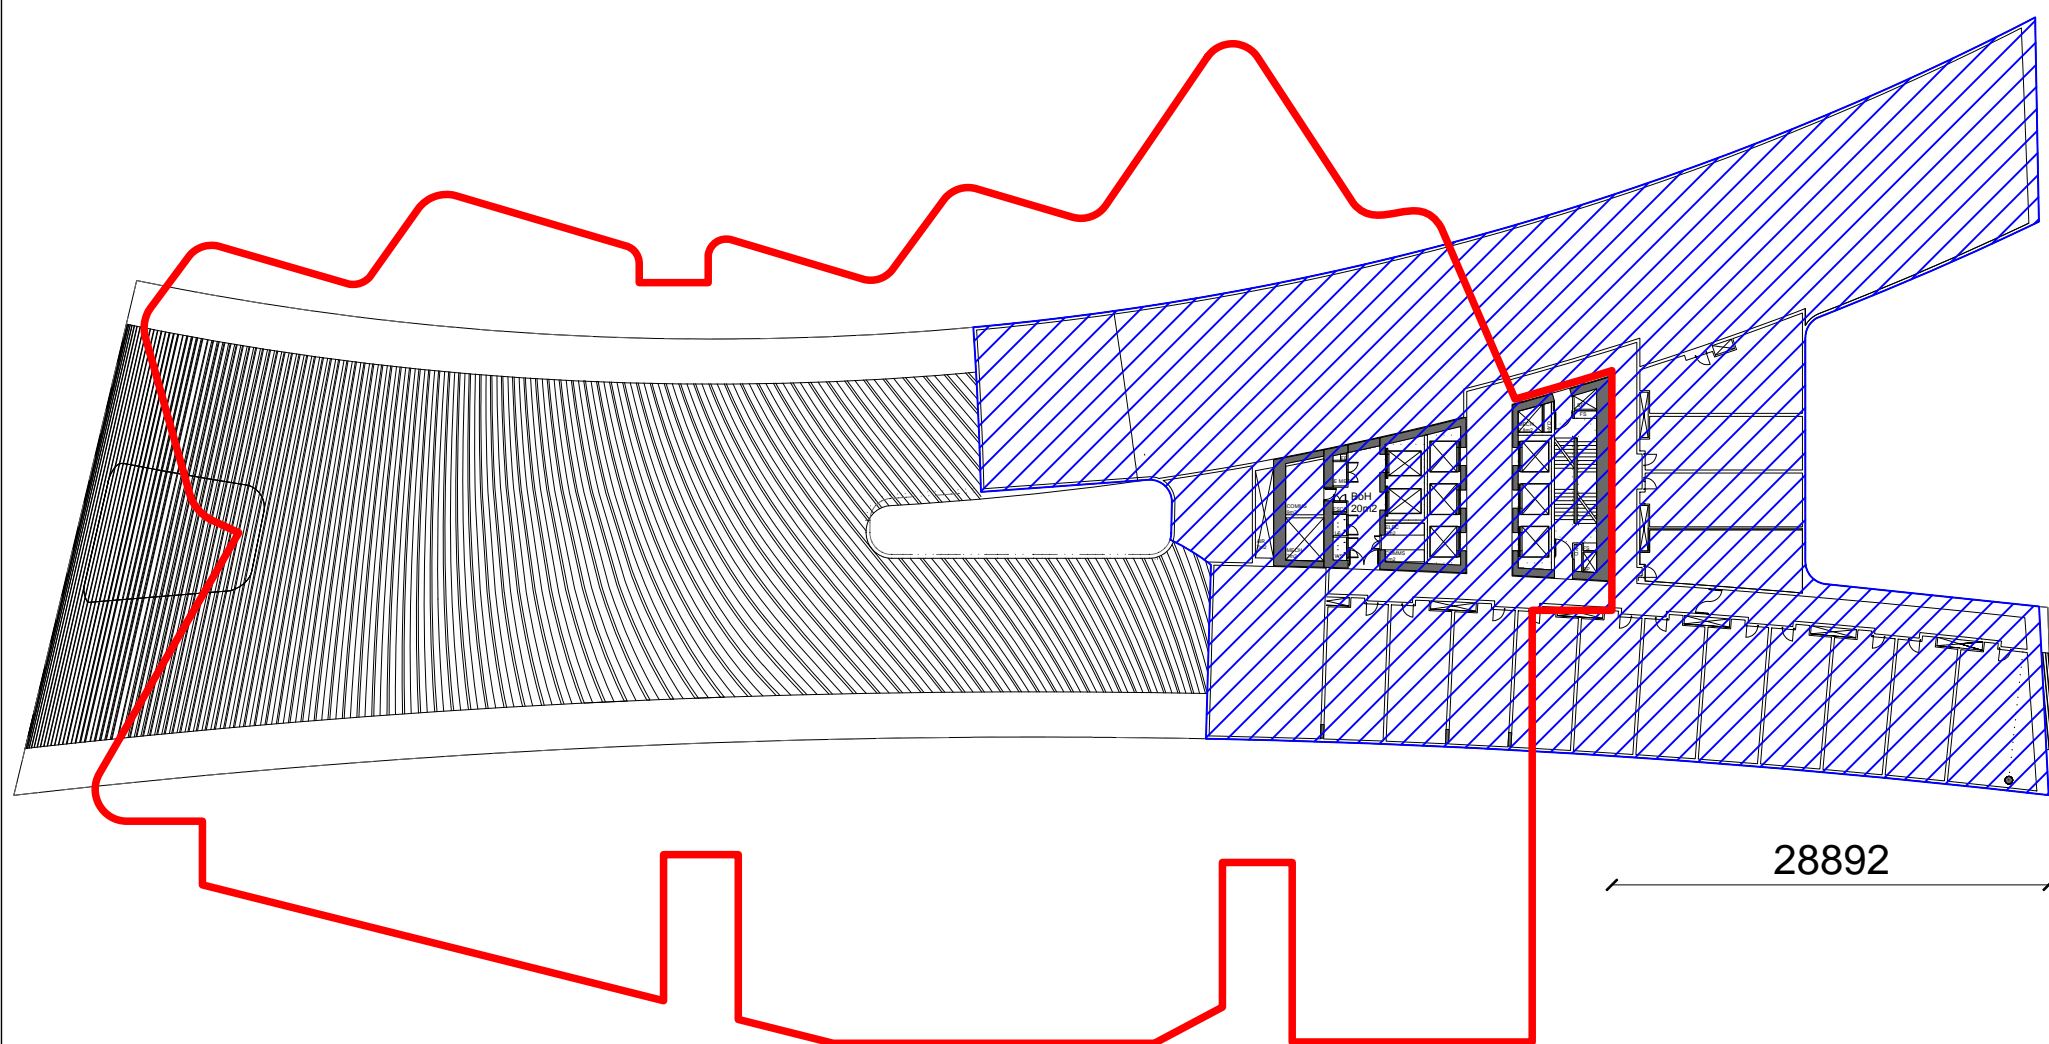


4 HOTEL L21 LEASE LINE RELATIONSHIP
1:500

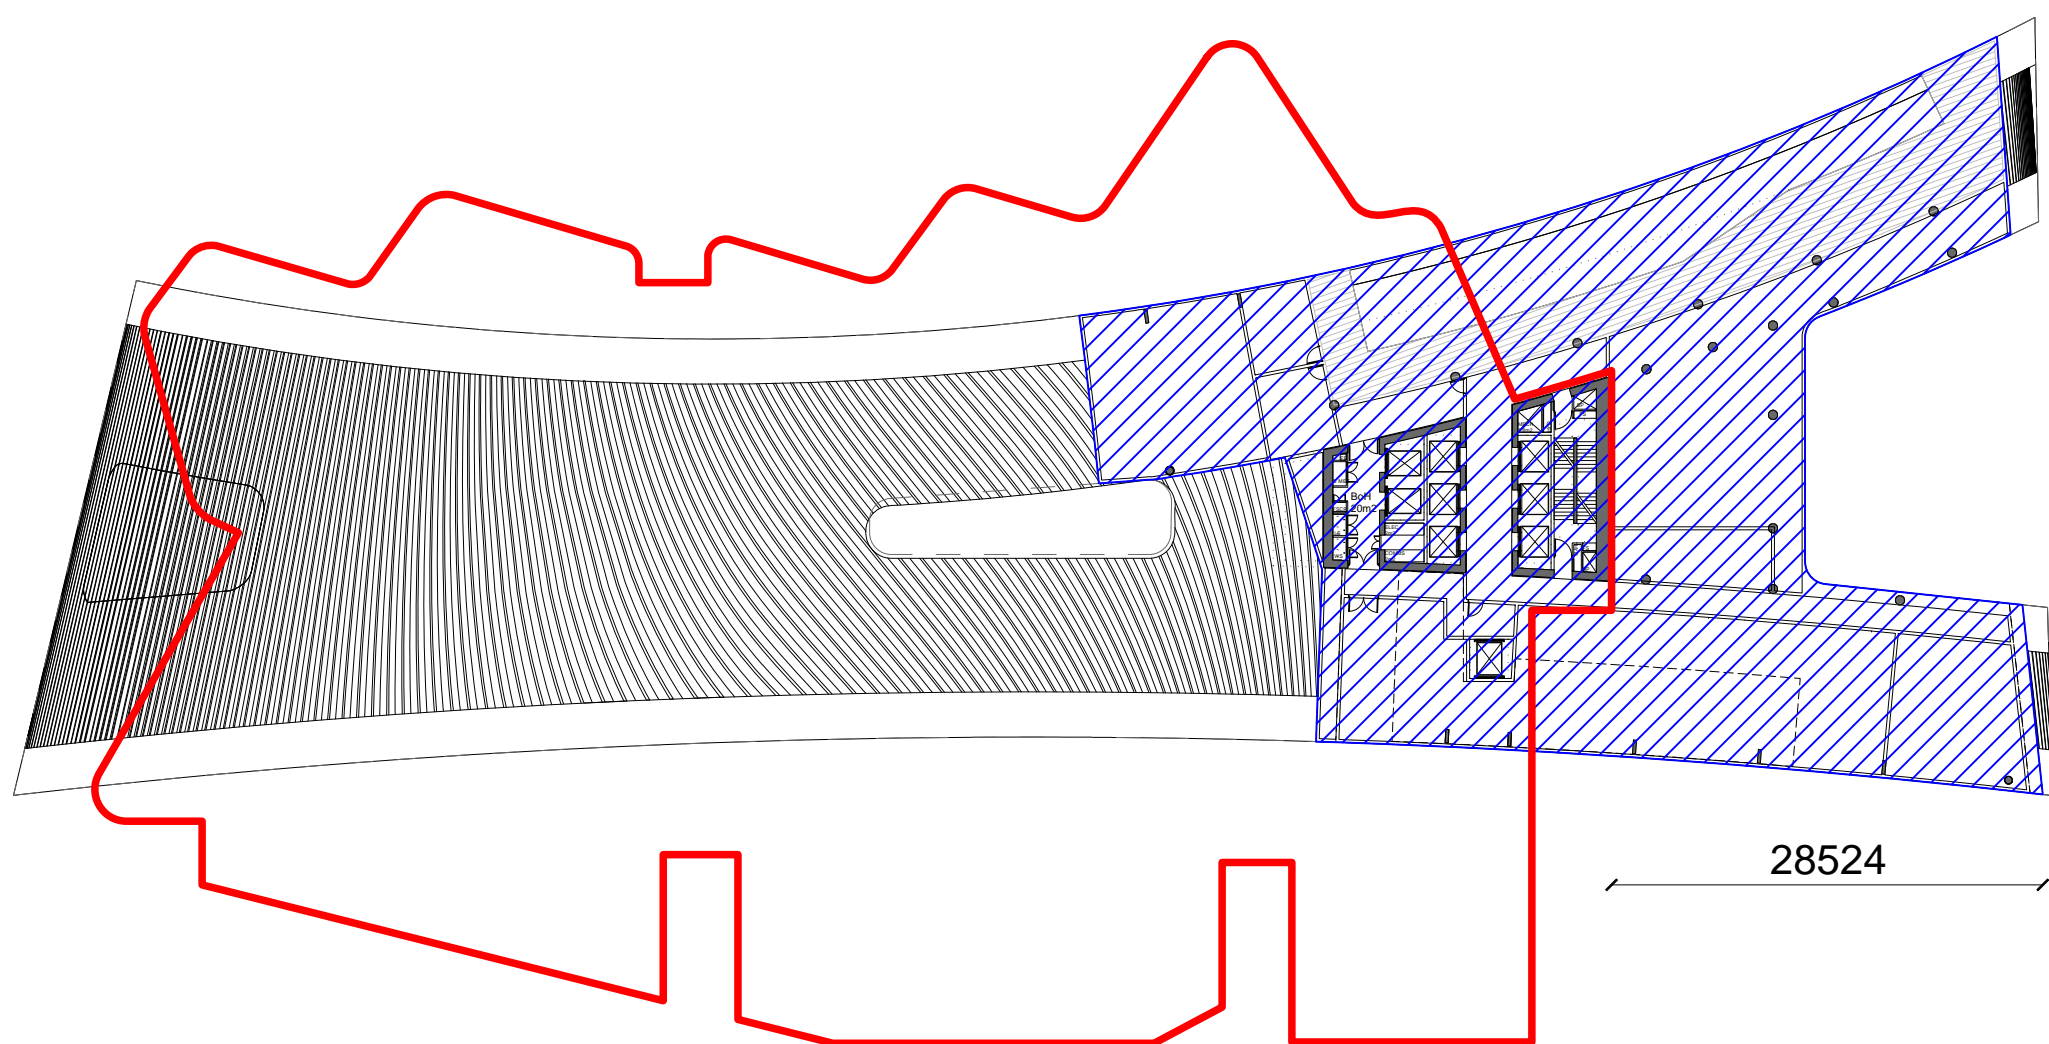


5 HOTEL L22 LEASE LINE RELATIONSHIP
1:500

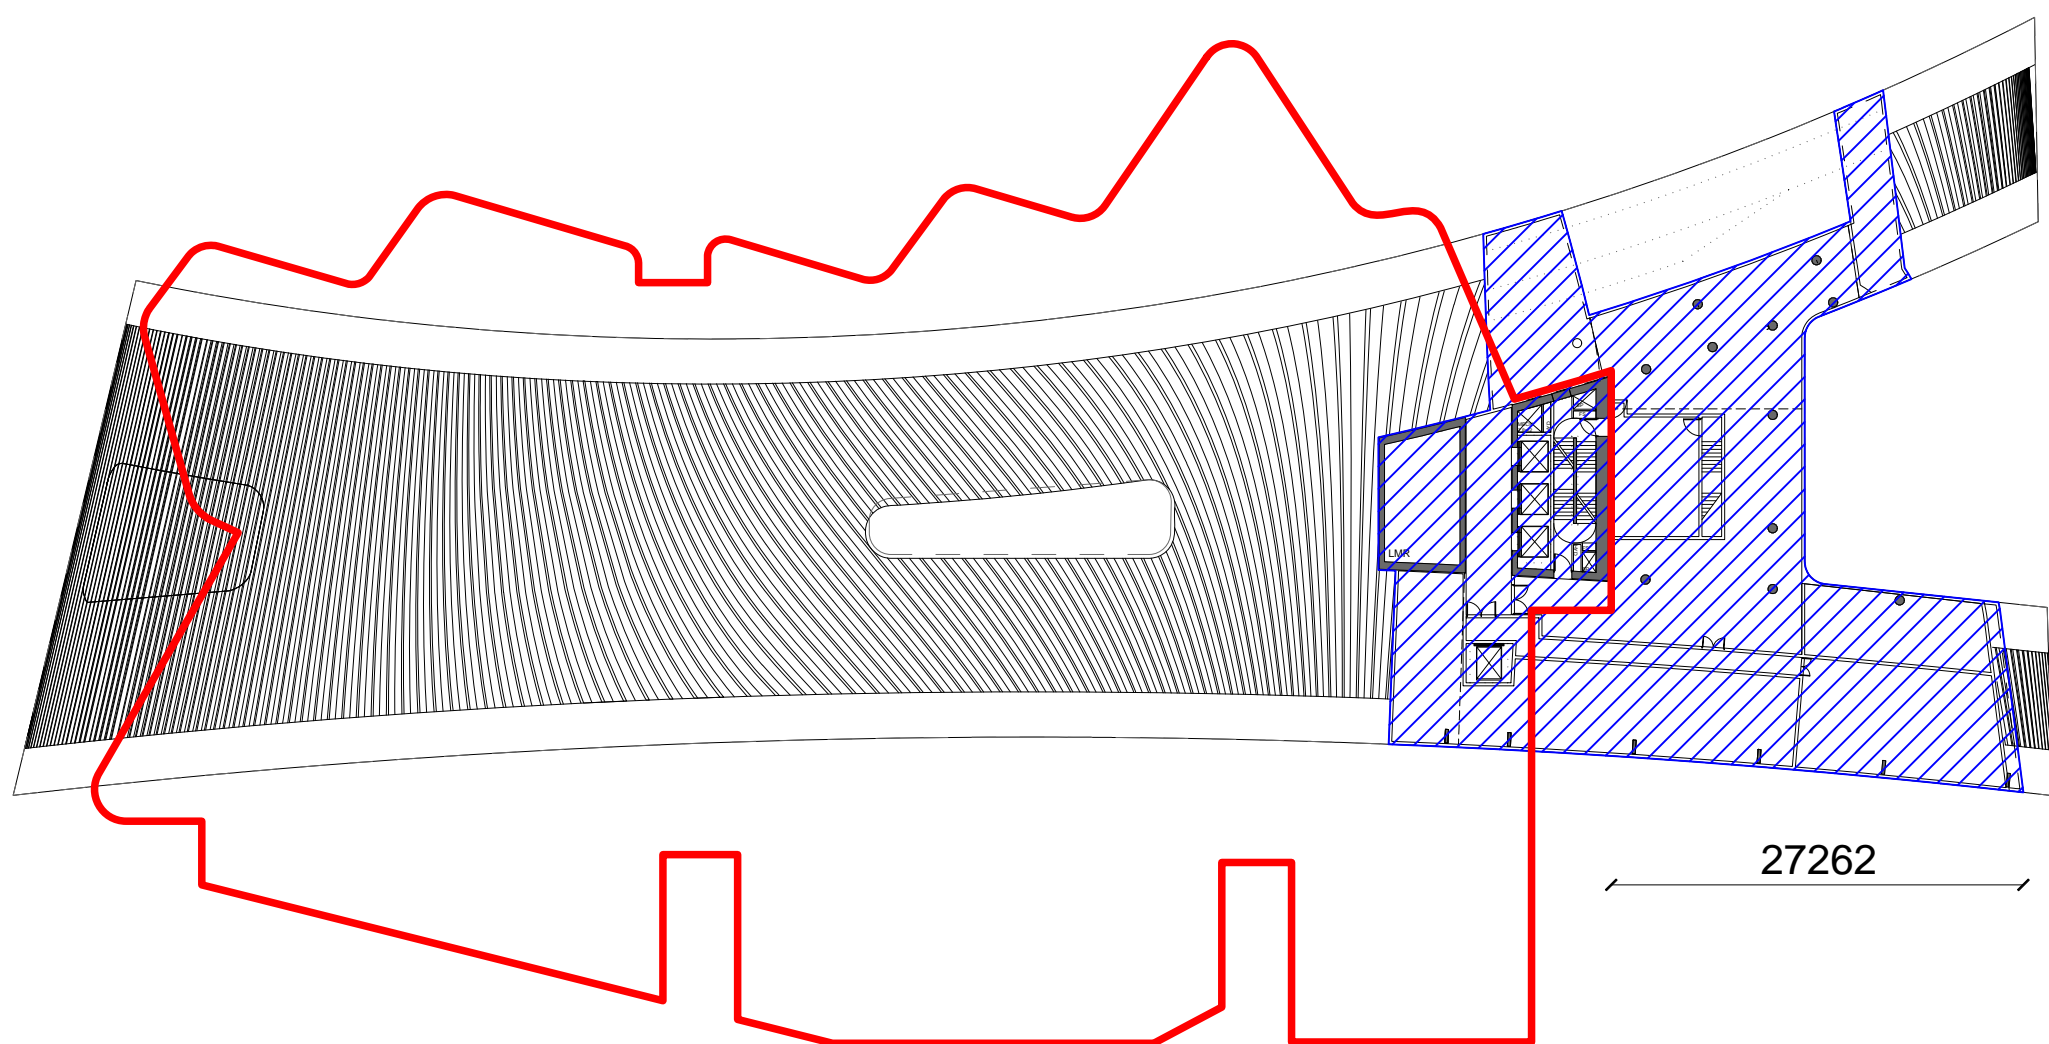

6 HOTEL L23 LEASE LINE RELATIONSHIP
1:500

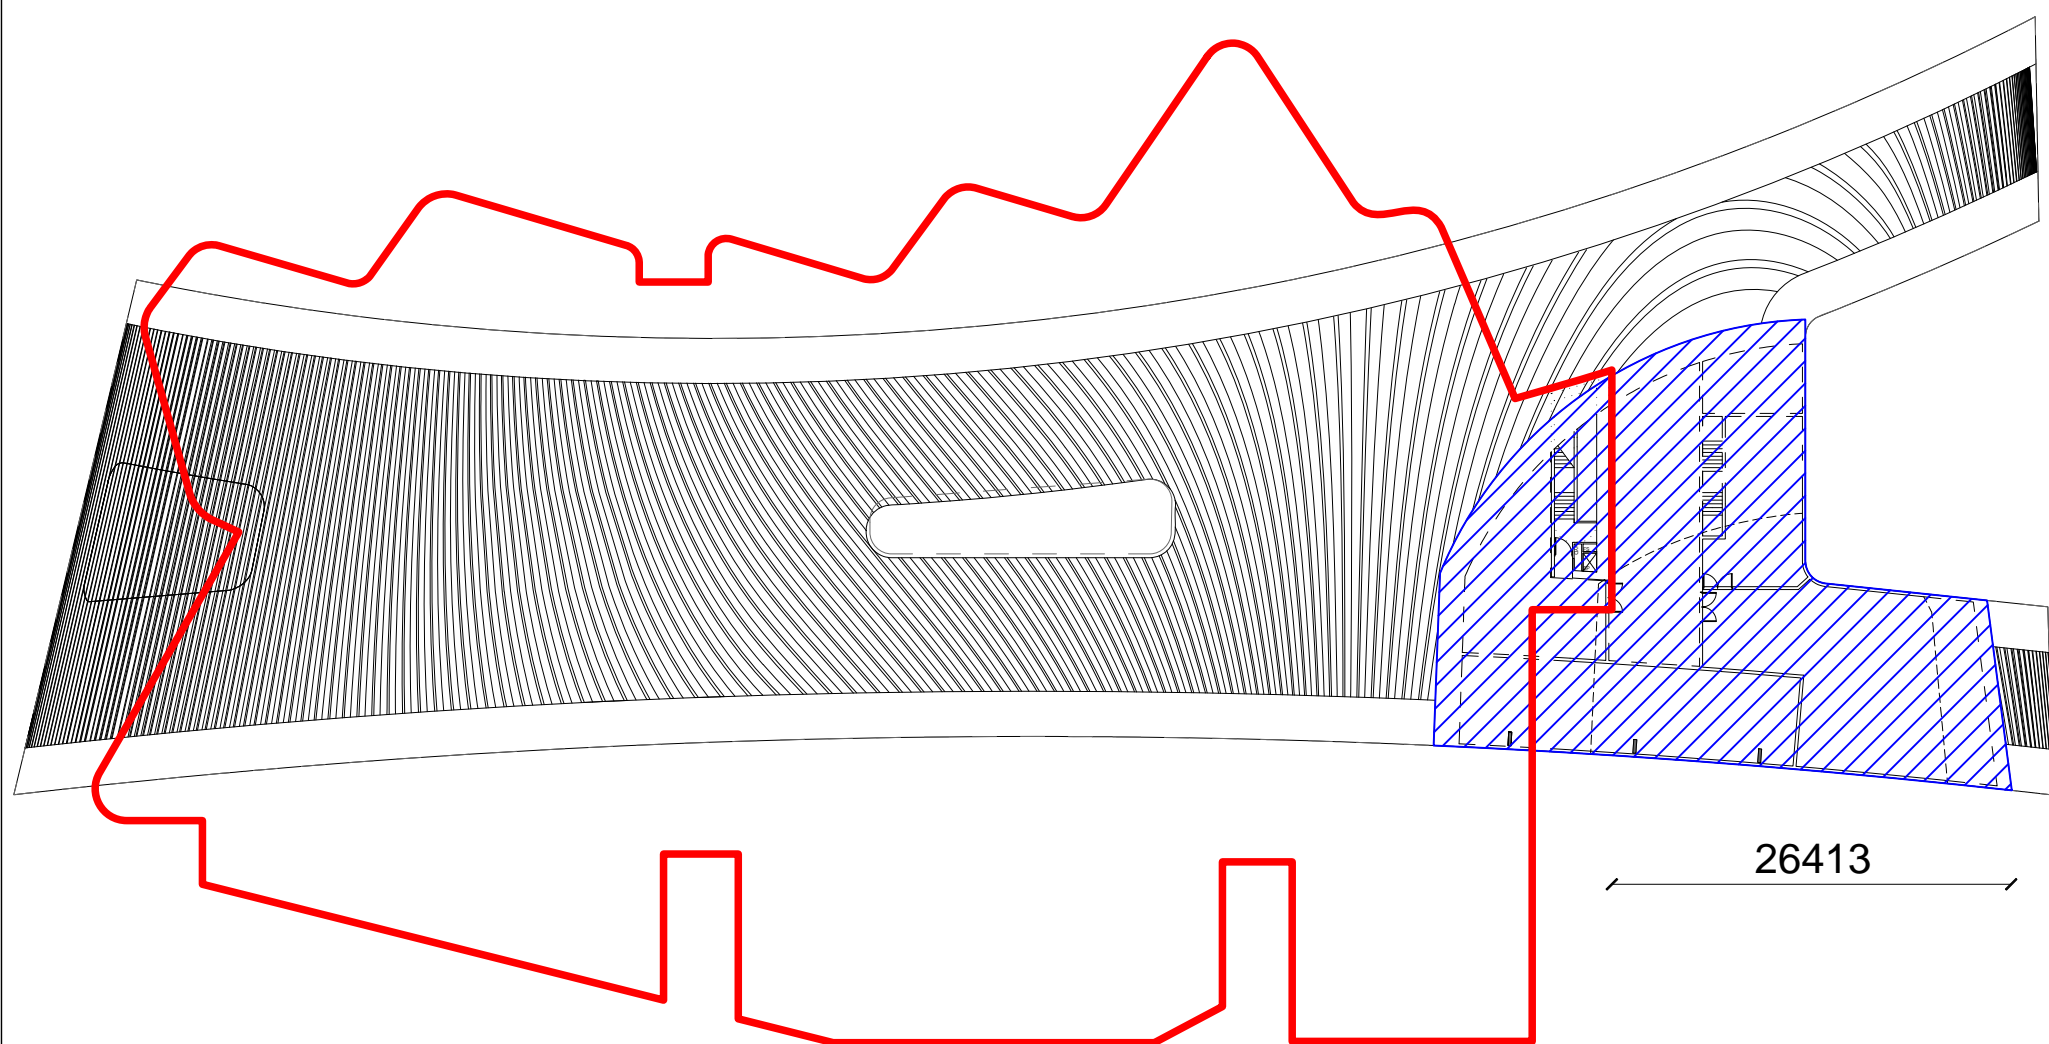

7 HOTEL L24 LEASE LINE RELATIONSHIP
1:500

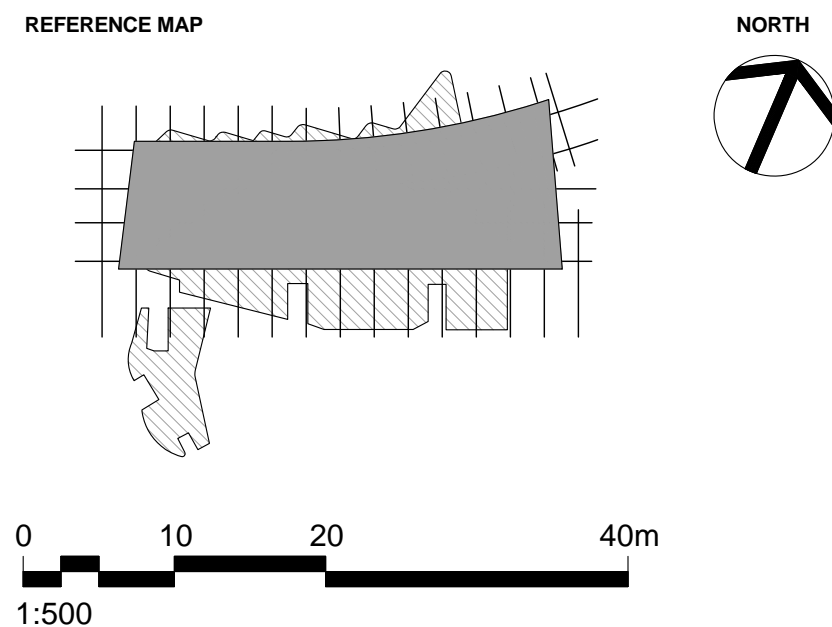

- NOTES
- DO NOT SCALE DRAWINGS. WRITTEN DIMENSIONS GOVERN.
 - ALL DIMENSIONS ARE IN MILLIMETRES UNLESS NOTED OTHERWISE.
 - ALL DIMENSIONS SHALL BE VERIFIED ON SITE BEFORE PROCEEDING WITH THE WORK. HASSELL SHALL BE NOTIFIED IN WRITING OF ANY DISCREPANCIES.
 - THIS DRAWING MUST BE READ IN CONJUNCTION WITH ALL RELEVANT CONTRACTS, SPECIFICATIONS AND DRAWINGS.

© COPYRIGHT OF THIS DRAWING IS VESTED IN HASSELL. LTD.
2015 HASSELL. LTD.

THIS DRAWING IS AN UNCONTROLLED COPY, UNLESS NOTED OTHERWISE.

REV	DESCRIPTION	DATE
B	AMENDED DEVELOPMENT APPLICATION	30.03.16
A	AMENDED DEVELOPMENT APPLICATION	15.12.15
-	AMENDED DEVELOPMENT APPLICATION	23.10.15

ARCHITECT
HASSELL Limited ABN 007 711 435
LEVEL 2, PIER 9/9,
23 HICKSON ROAD
SYDNEY NSW 2000 AUSTRALIA
SYDNEY@HASSELLSTUDIO.COM
T +61 2 9101 2000 F +61 2 9101 2100

HASSELL

RUSSELL & GEORGE **pmdl**


CLIENT
Grocon

PROJECT
THE RIBBON HOTEL,
SERVICED APARTMENTS AND RETAIL
31 WHEAT ROAD, SYDNEY


DRAWING TITLE
LEASE LINE RELATIONSHIP PLANS -
SHEET 3

STATUS
FOR APPROVAL


SCALE @ B1	DRAWN	CO-ORD	REVIEWED	APPROVED
1:500	RT	JO	JO	CW
PROJECT NUMBER	DRAWING NUMBER	REV		
A004409	ARC-HSL-DD-1079.1	B		

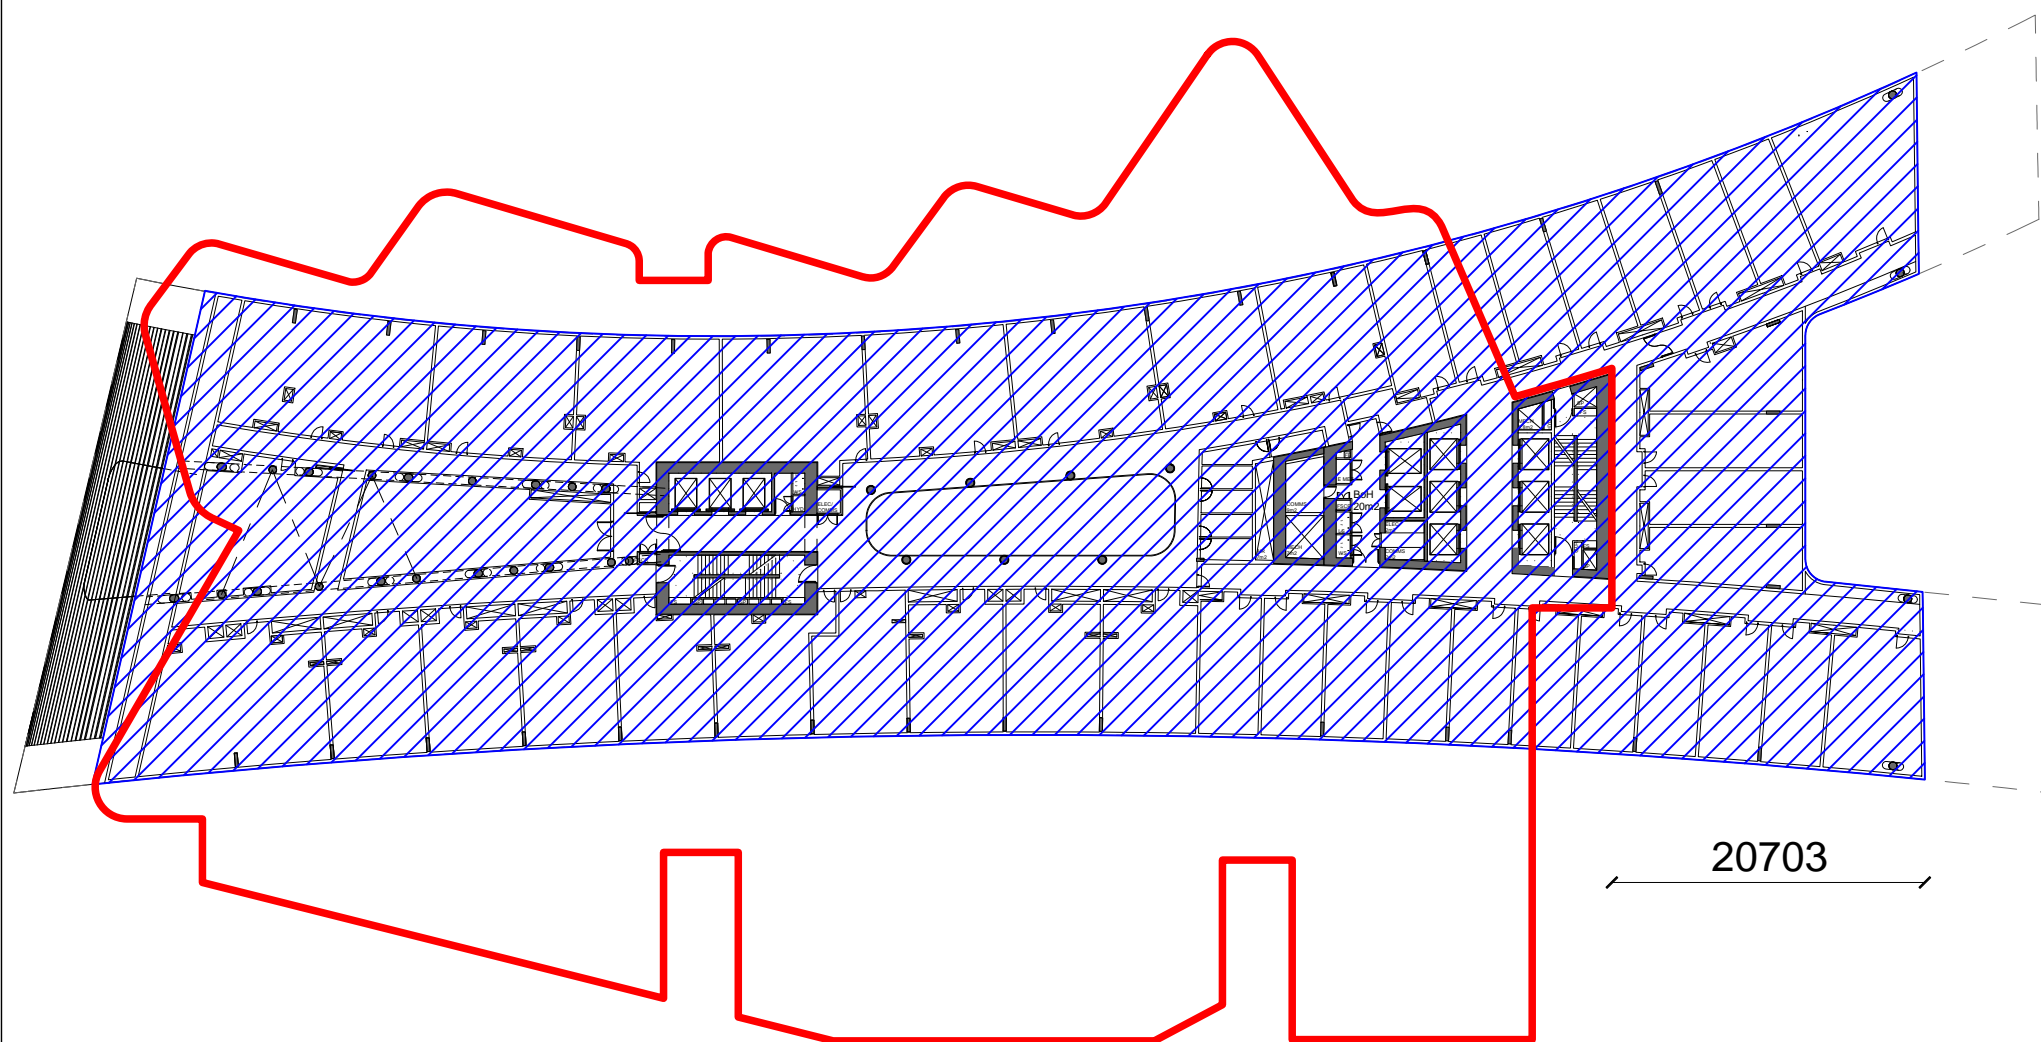


1 HOTEL/SERVICED APARTMENTS L09 LEASE LINE RELATIONSHIP
1:500

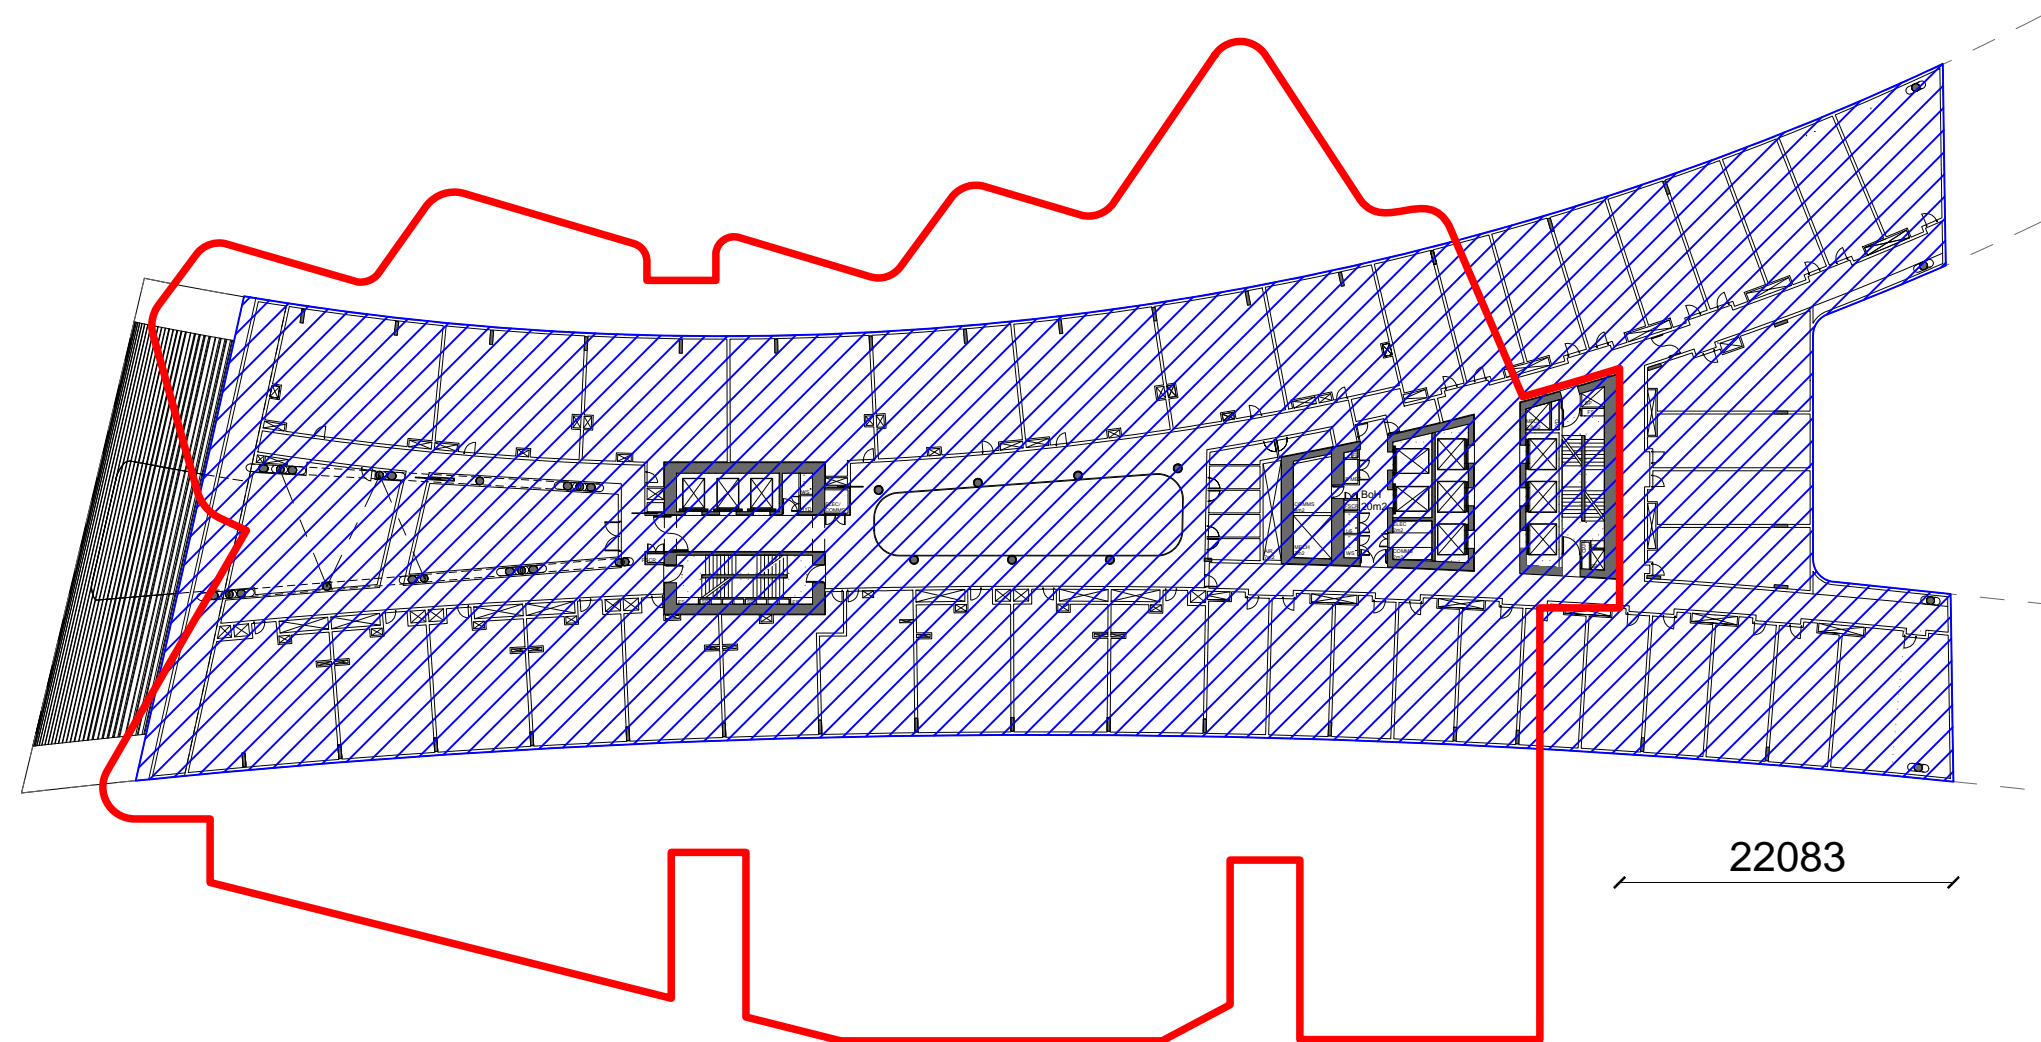


2 HOTEL/SERVICED APARTMENTS L10 LEASE LINE RELATIONSHIP
1:500

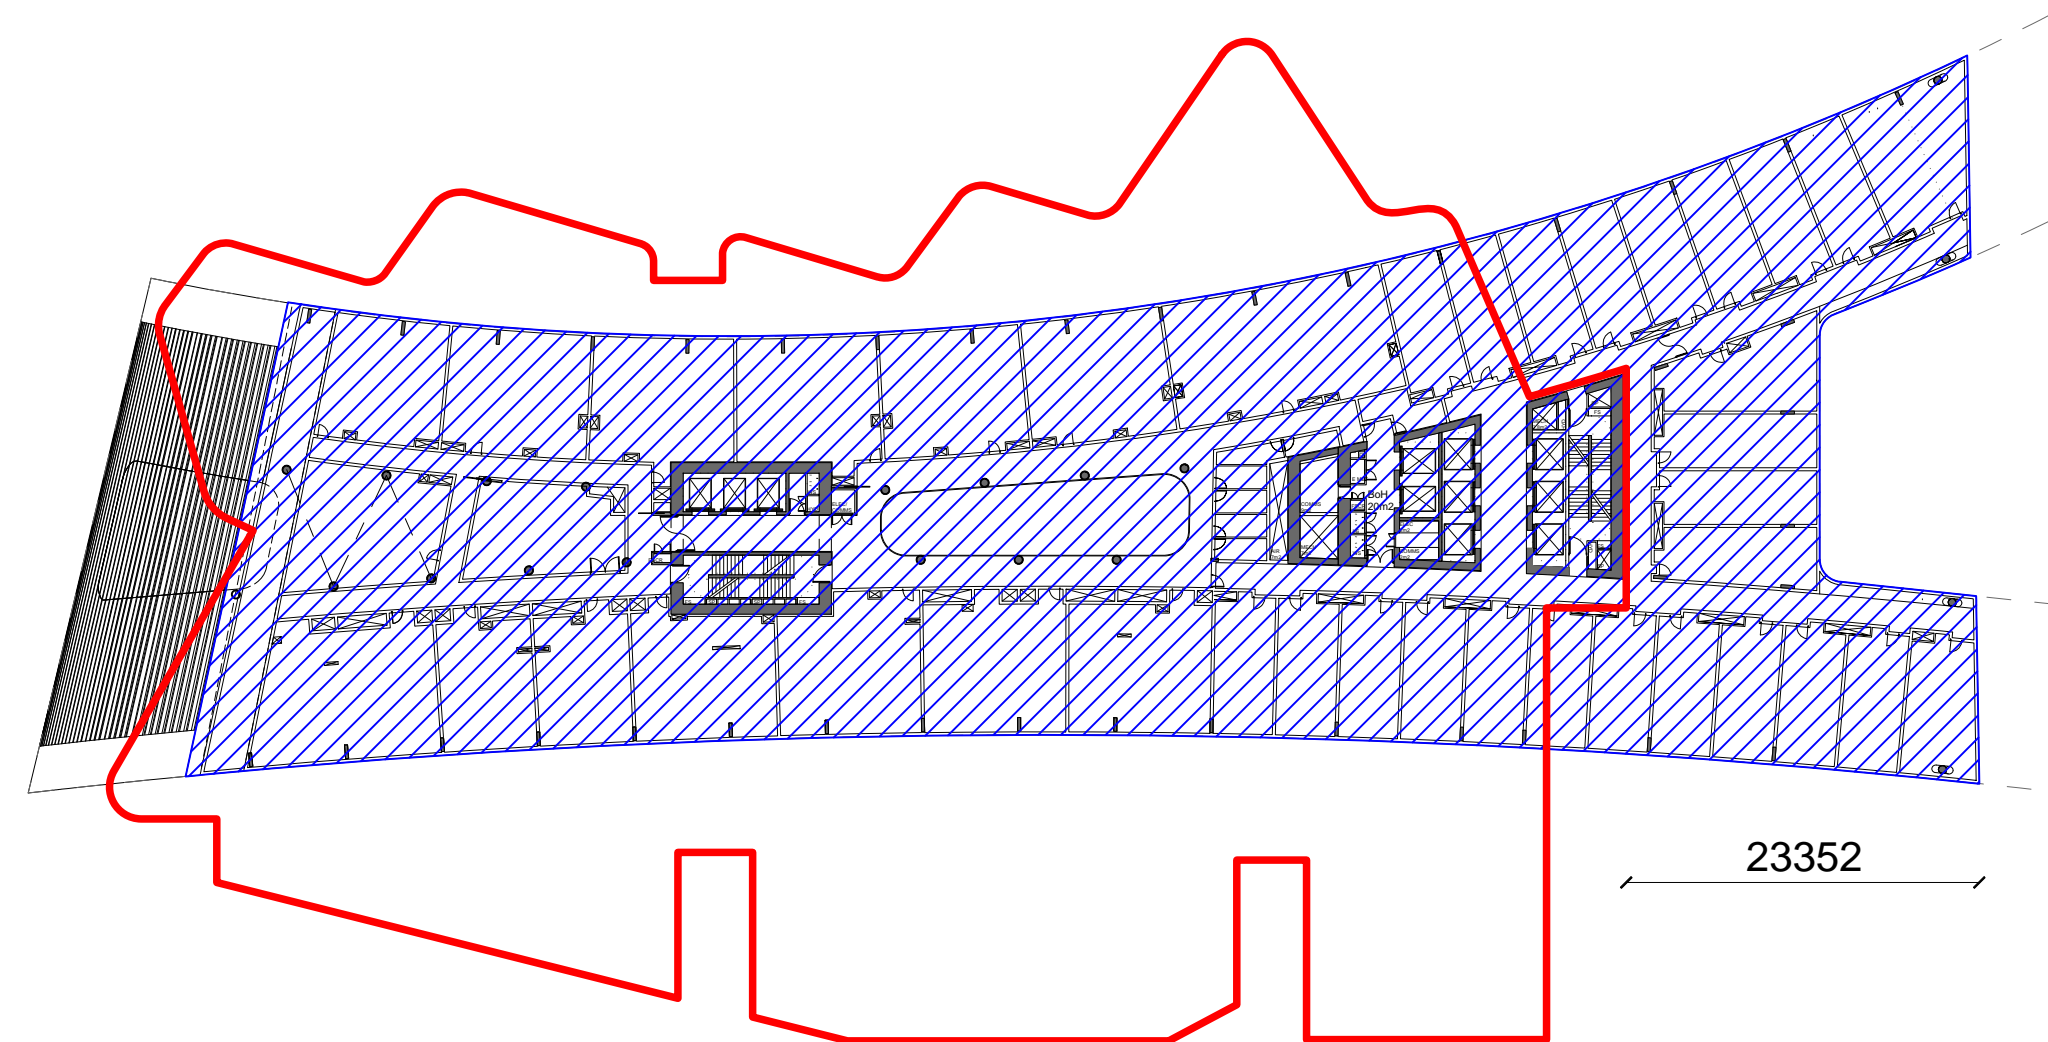


3 HOTEL/SERVICED APARTMENTS L11 LEASE LINE RELATIONSHIP
1:500

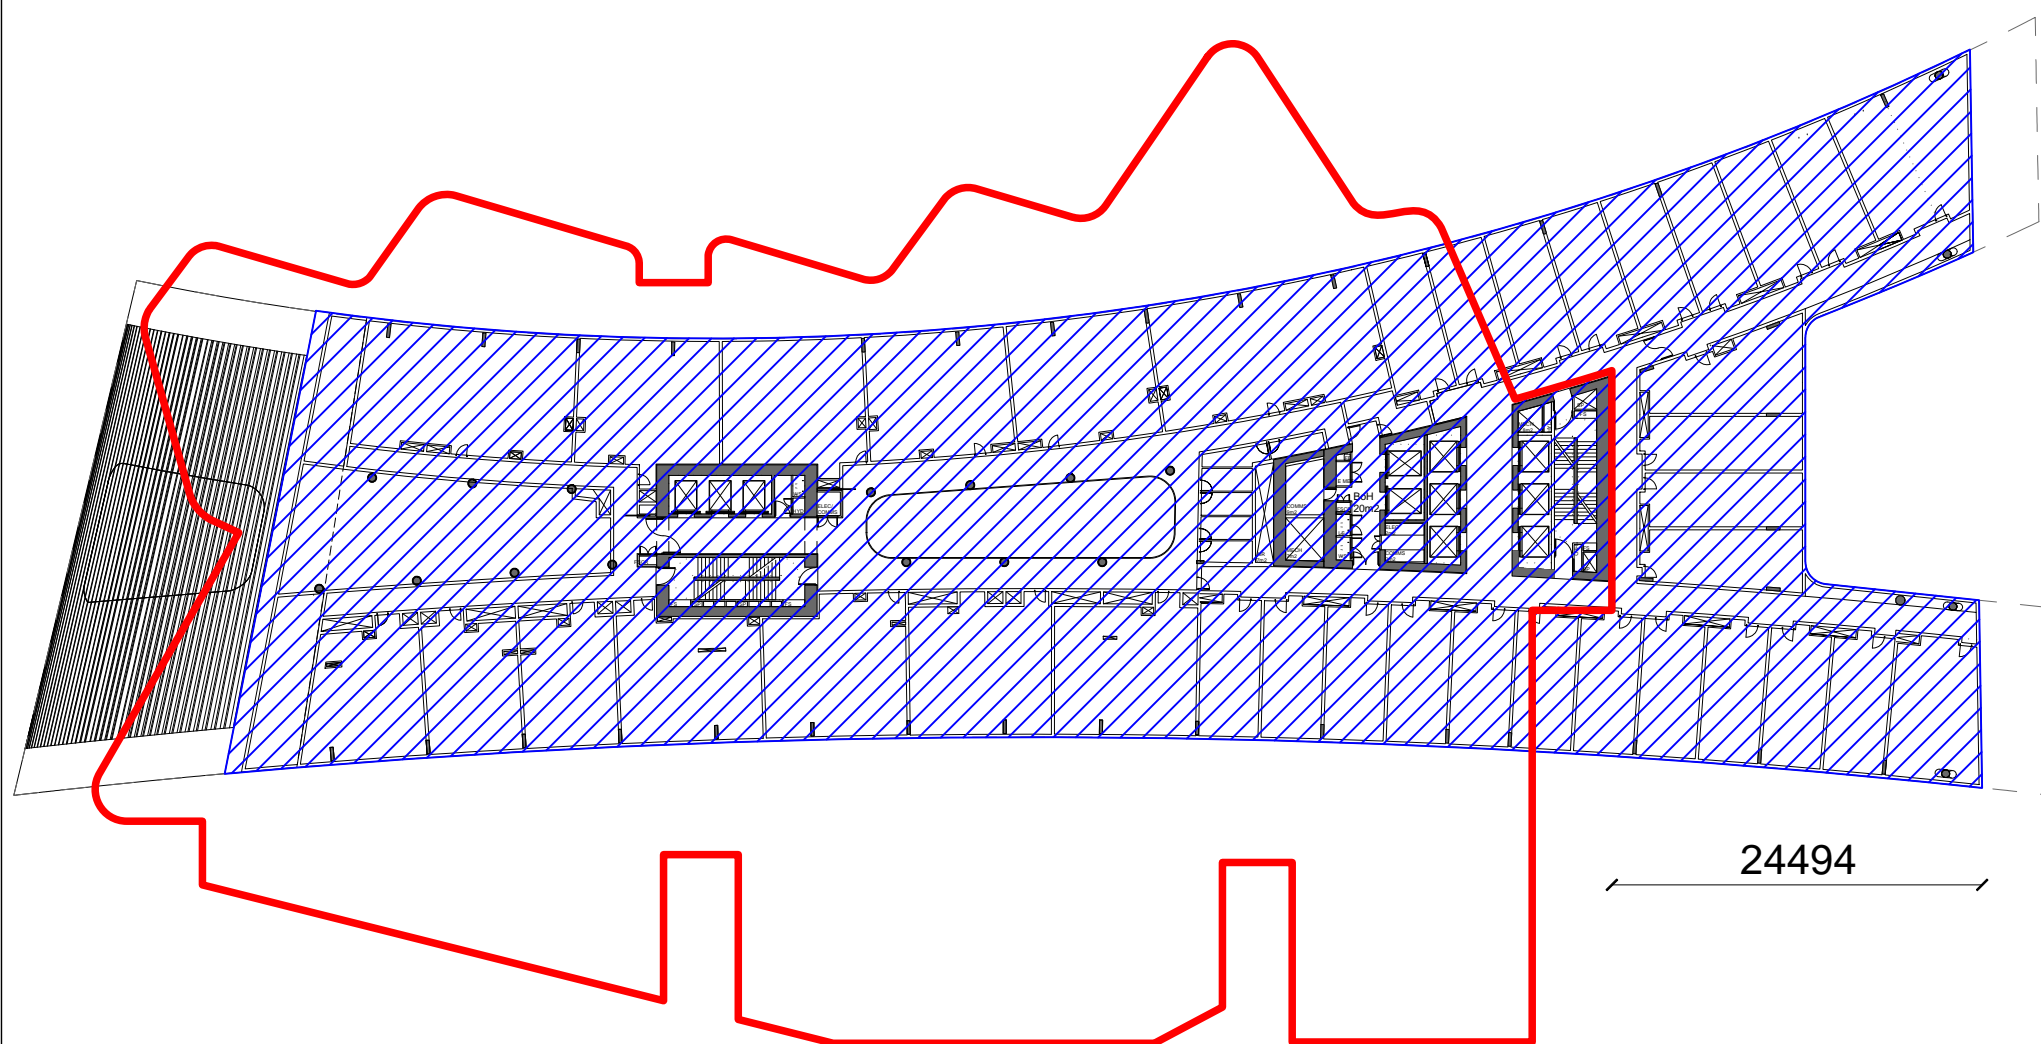


4 HOTEL/SERVICED APARTMENTS L12 LEASE LINE RELATIONSHIP
1:500

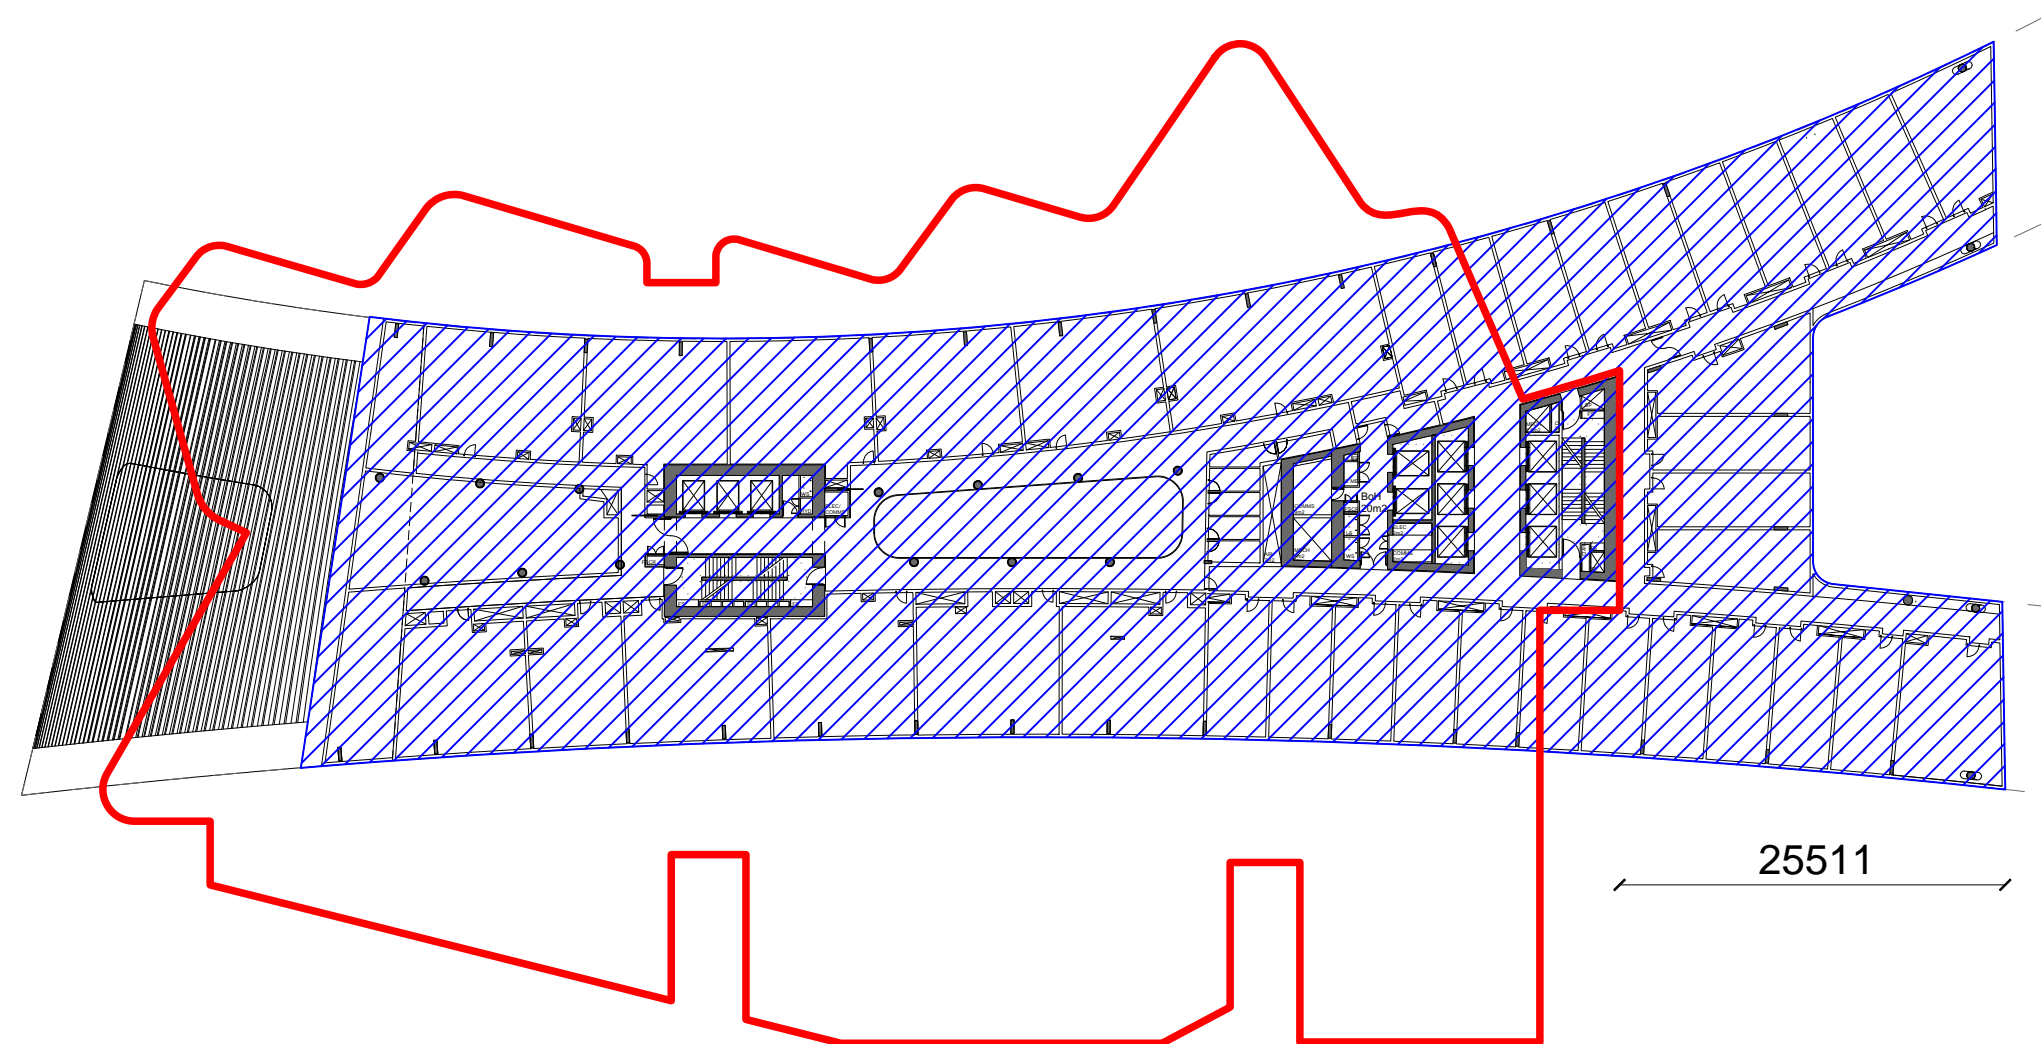


5 HOTEL/SERVICED APARTMENTS L13 LEASE LINE RELATIONSHIP
1:500

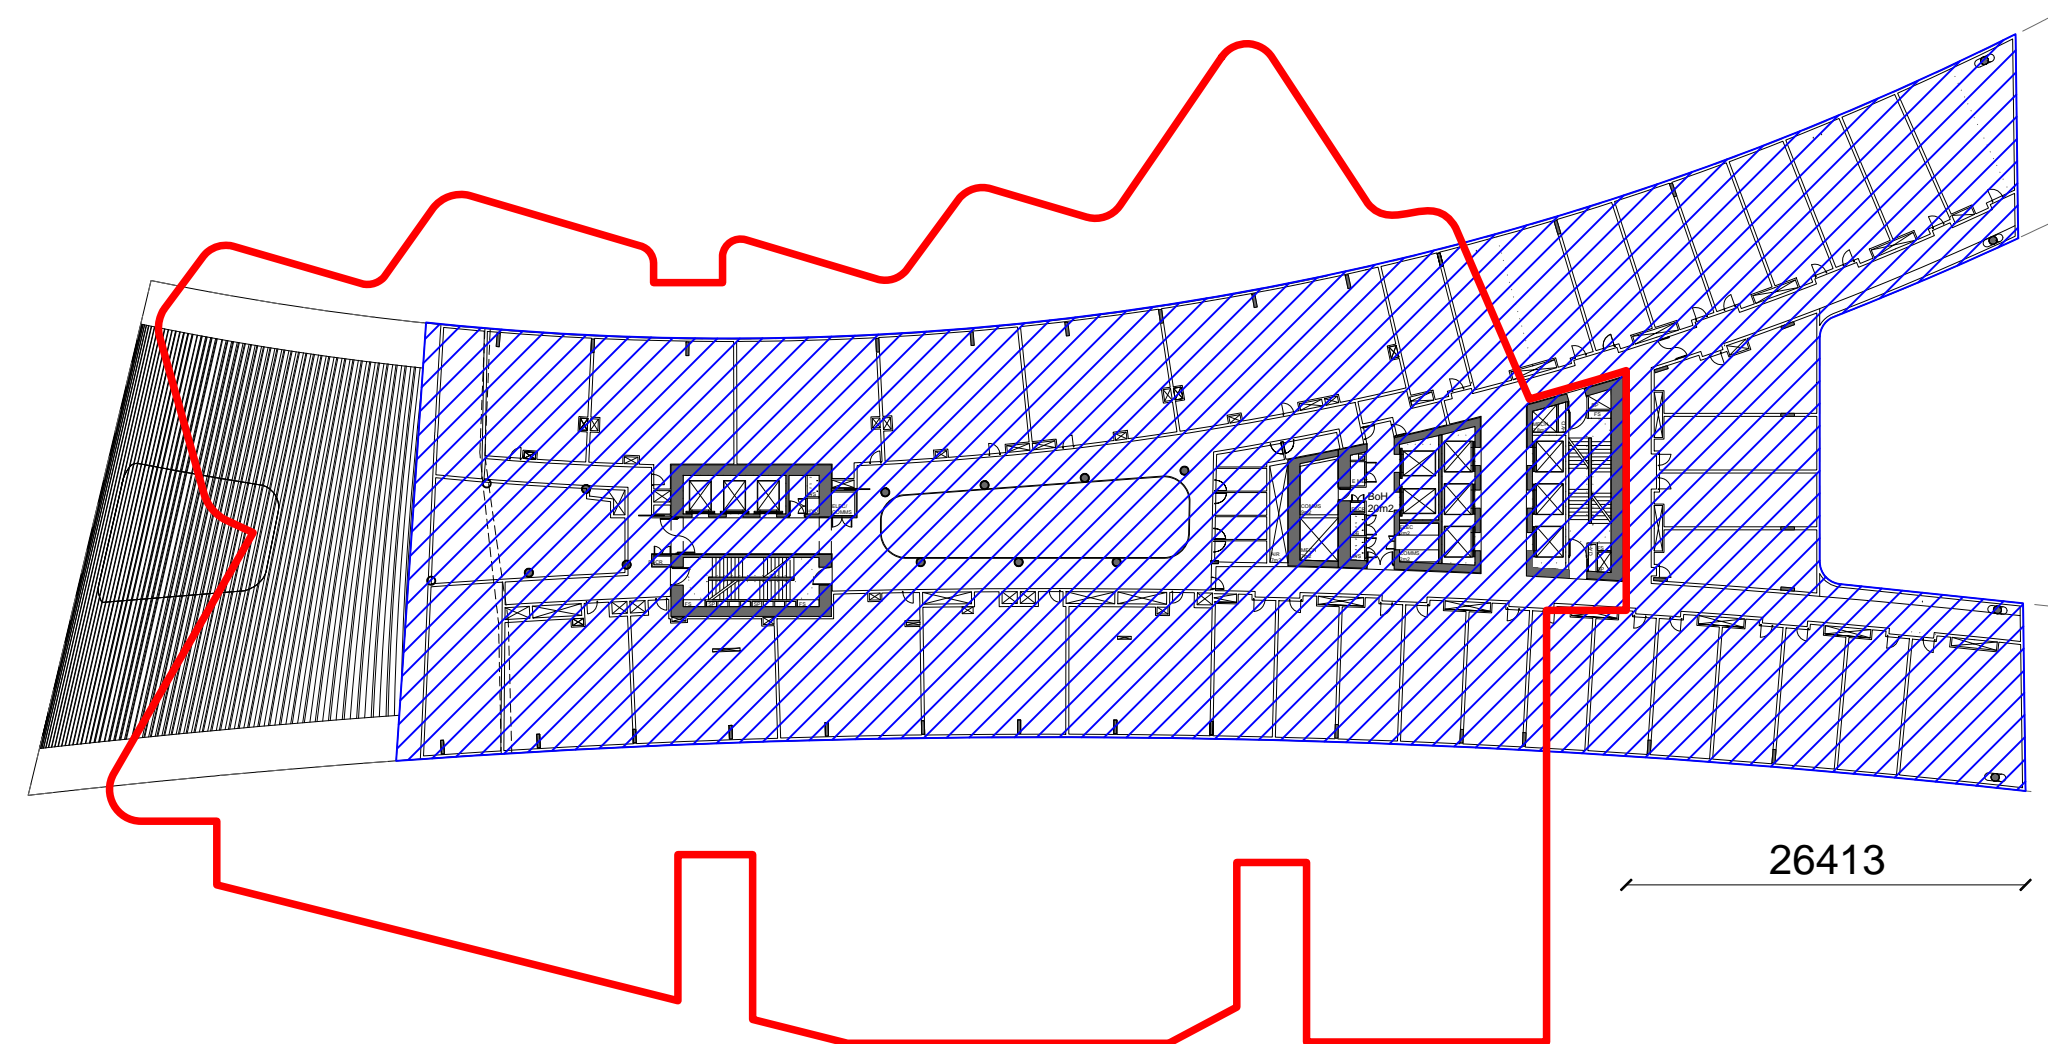


6 HOTEL/SERVICED APARTMENTS L14 LEASE LINE RELATIONSHIP
1:500

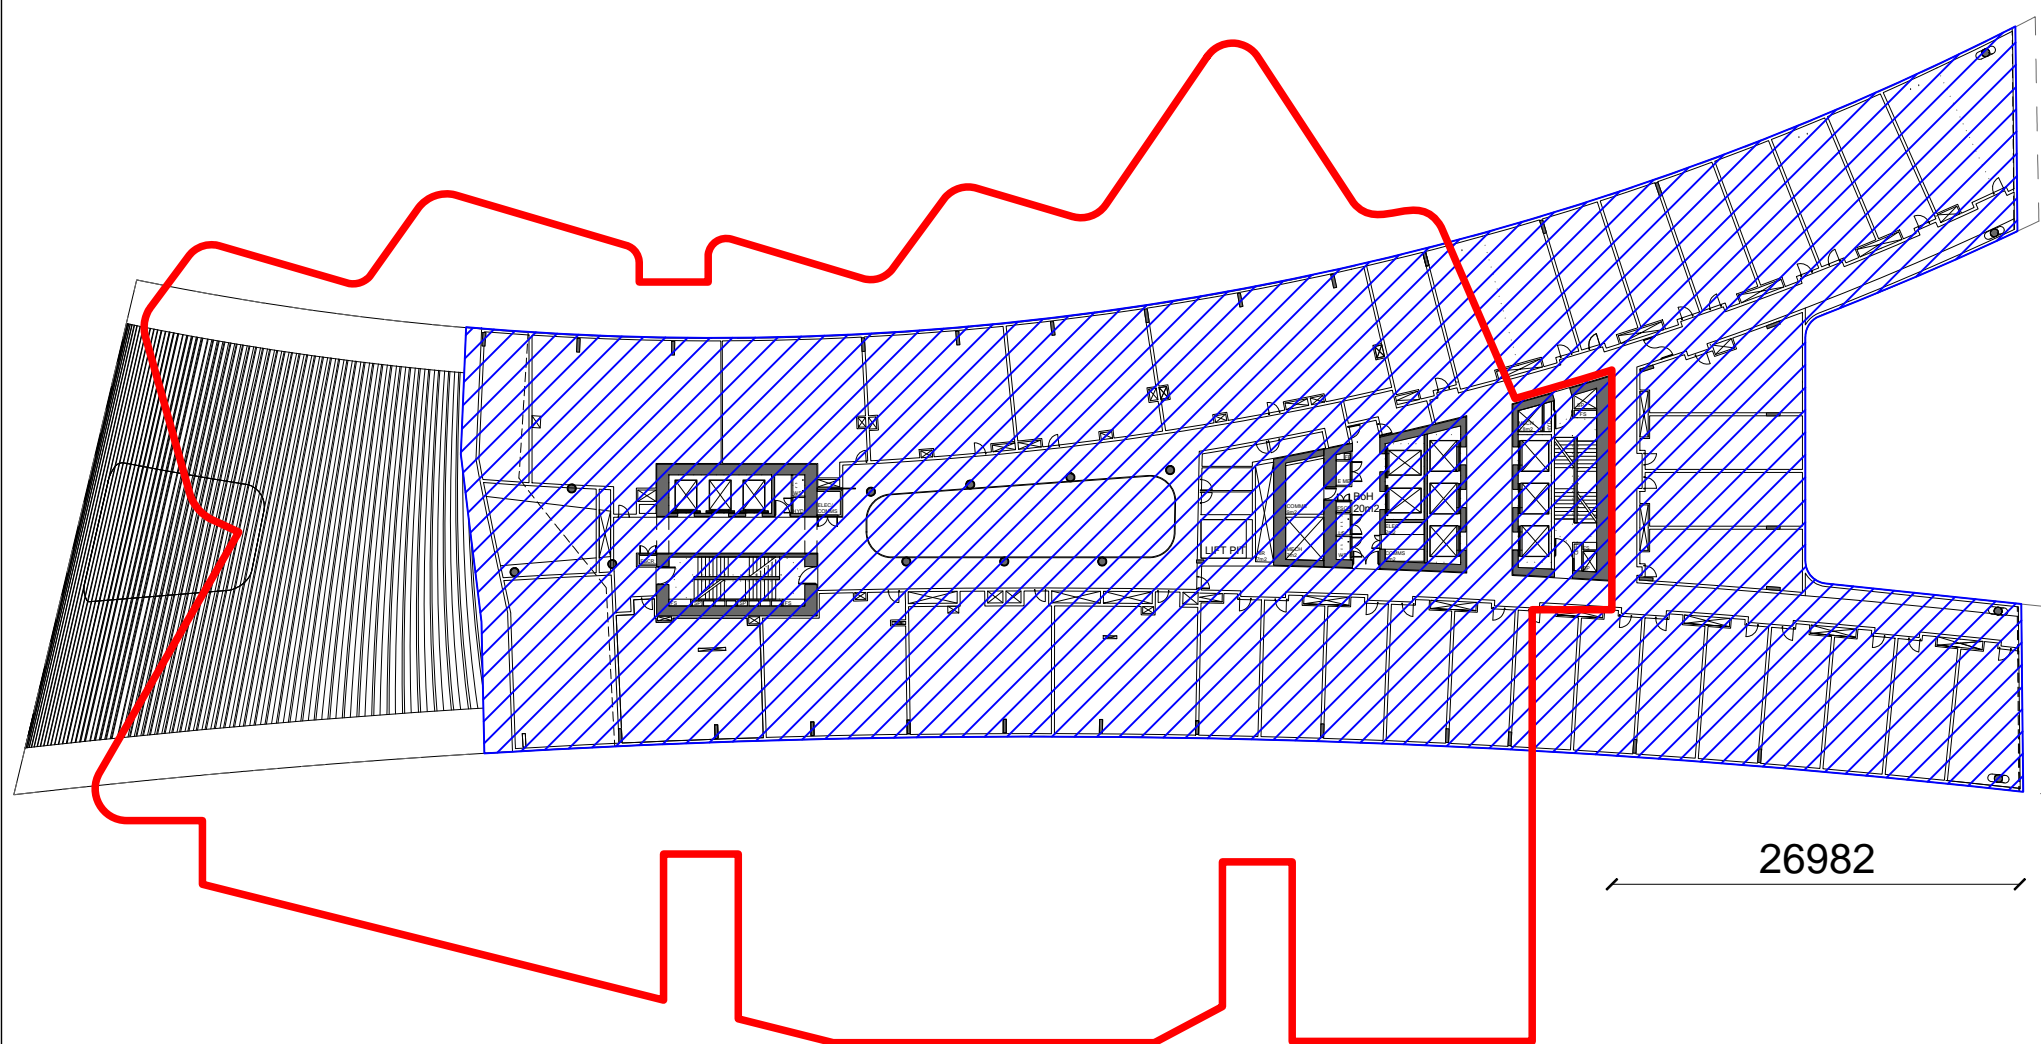


7 HOTEL/SERVICED APARTMENTS L15 LEASE LINE RELATIONSHIP
1:500

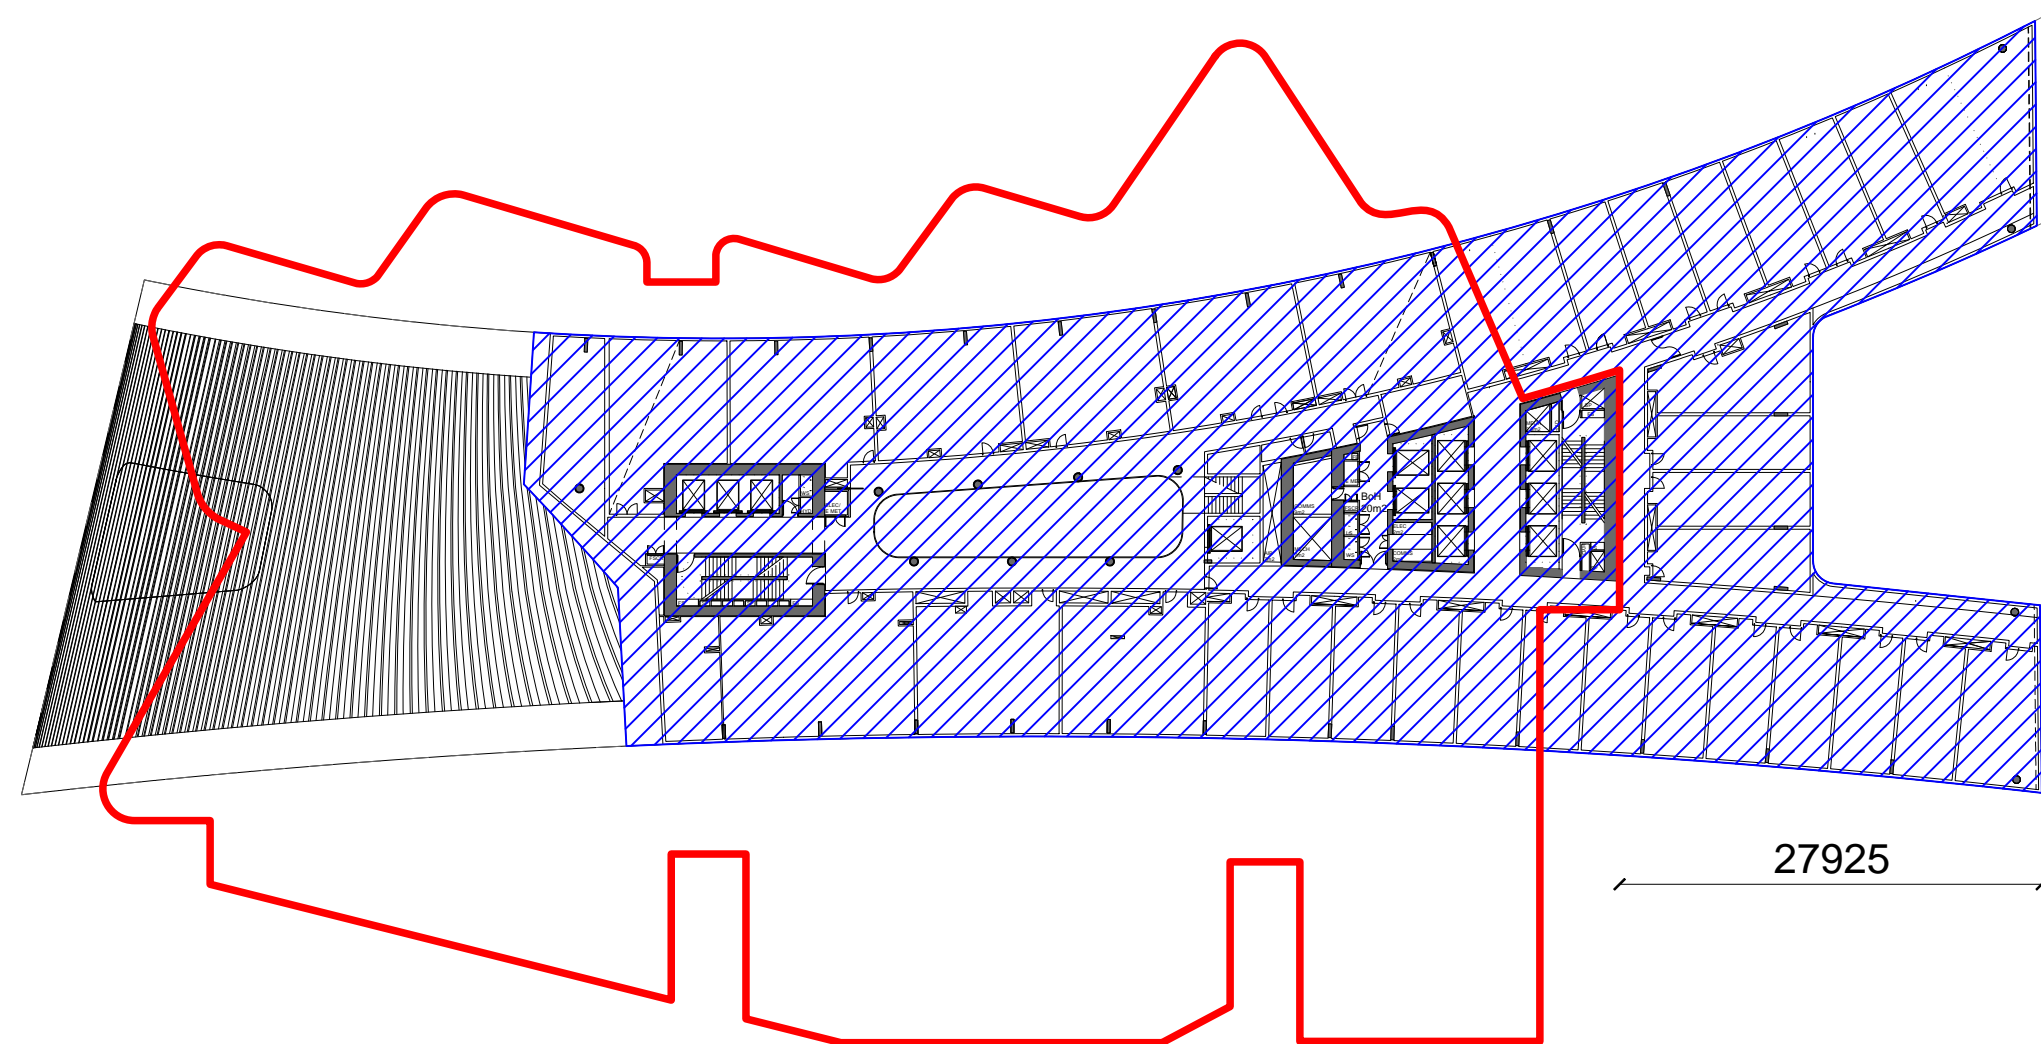

8 HOTEL/SERVICED APARTMENTS L16 LEASE LINE RELATIONSHIP
1:500

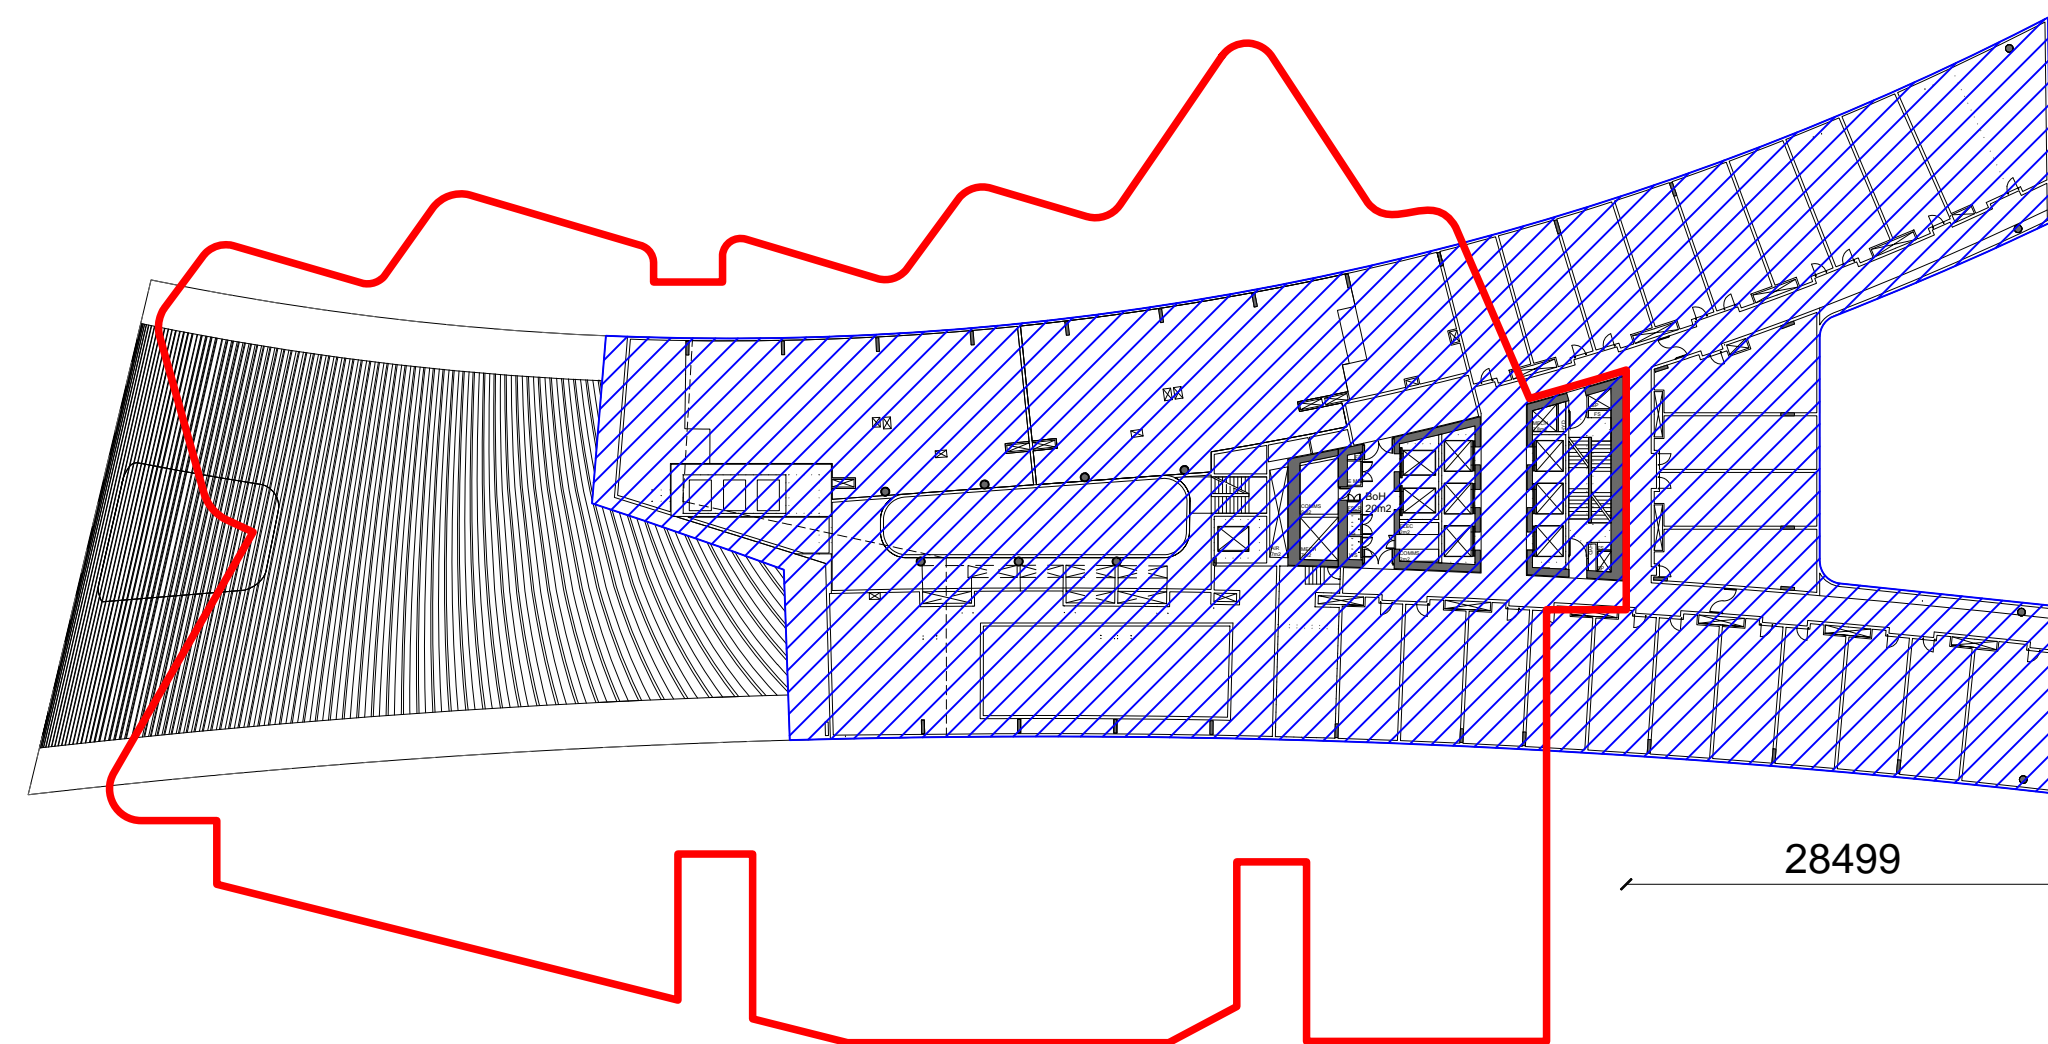

9 HOTEL/SERVICED APARTMENTS L17 LEASE LINE RELATIONSHIP
1:500

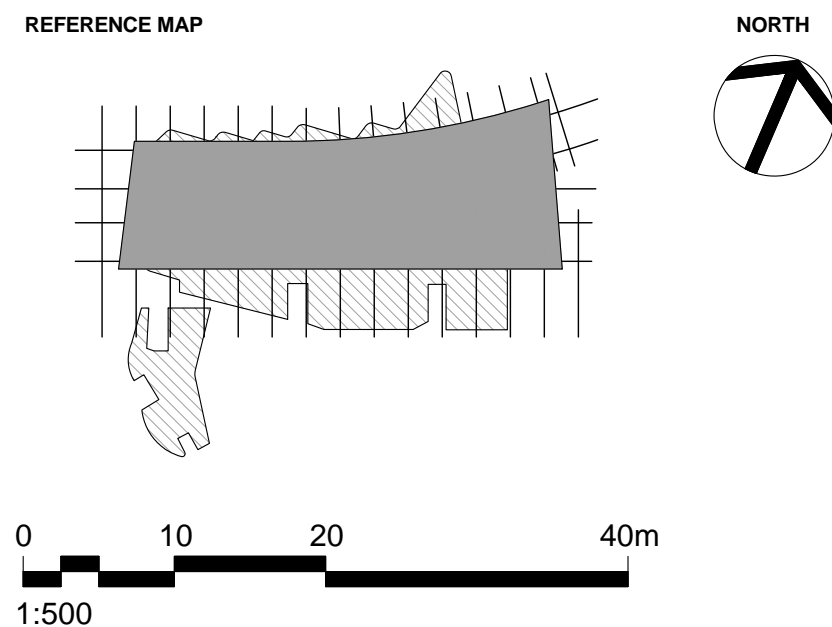

- NOTES
- DO NOT SCALE DRAWINGS. WRITTEN DIMENSIONS GOVERN.
 - ALL DIMENSIONS ARE IN MILLIMETRES UNLESS NOTED OTHERWISE.
 - ALL DIMENSIONS SHALL BE VERIFIED ON SITE BEFORE PROCEEDING WITH THE WORK. HASSELL SHALL BE NOTIFIED IN WRITING OF ANY DISCREPANCIES.
 - THIS DRAWING MUST BE READ IN CONJUNCTION WITH ALL RELEVANT CONTRACTS, SPECIFICATIONS AND DRAWINGS.

© COPYRIGHT OF THIS DRAWING IS VESTED IN HASSELL. LTD.
2015 HASSELL. LTD.

THIS DRAWING IS AN UNCONTROLLED COPY, UNLESS NOTED OTHERWISE.

REV	DESCRIPTION	DATE
C	AMENDED DEVELOPMENT APPLICATION	30.03.16
B	AMENDED DEVELOPMENT APPLICATION	15.12.15
A	AMENDED DEVELOPMENT APPLICATION	23.10.15
-	DEVELOPMENT APPLICATION	20.12.13

ARCHITECT
HASSELL Limited ABN 007 711 435
LEVEL 2, PIER 8/9,
23 HICKSON ROAD
SYDNEY NSW 2000 AUSTRALIA
SYDNEY@HASSELLSTUDIO.COM
T +61 2 9101 2000 F +61 2 9101 2100

HASSELL


RUSSELL & GEORGE pmdl

CLIENT
Grocon

PROJECT
THE RIBBON HOTEL,
SERVICED APARTMENTS AND RETAIL
31 WHEAT ROAD, SYDNEY


DRAWING TITLE
LEASE LINE RELATIONSHIP PLANS -
SHEET 2

STATUS FOR APPROVAL				
SCALE @ B1 1:500	DRAWN RT	CO-ORD JO	REVIEWED JO	APPROVED CW
PROJECT NUMBER A004409	DRAWING NUMBER ARC-HSL-DD-1079	REV C		

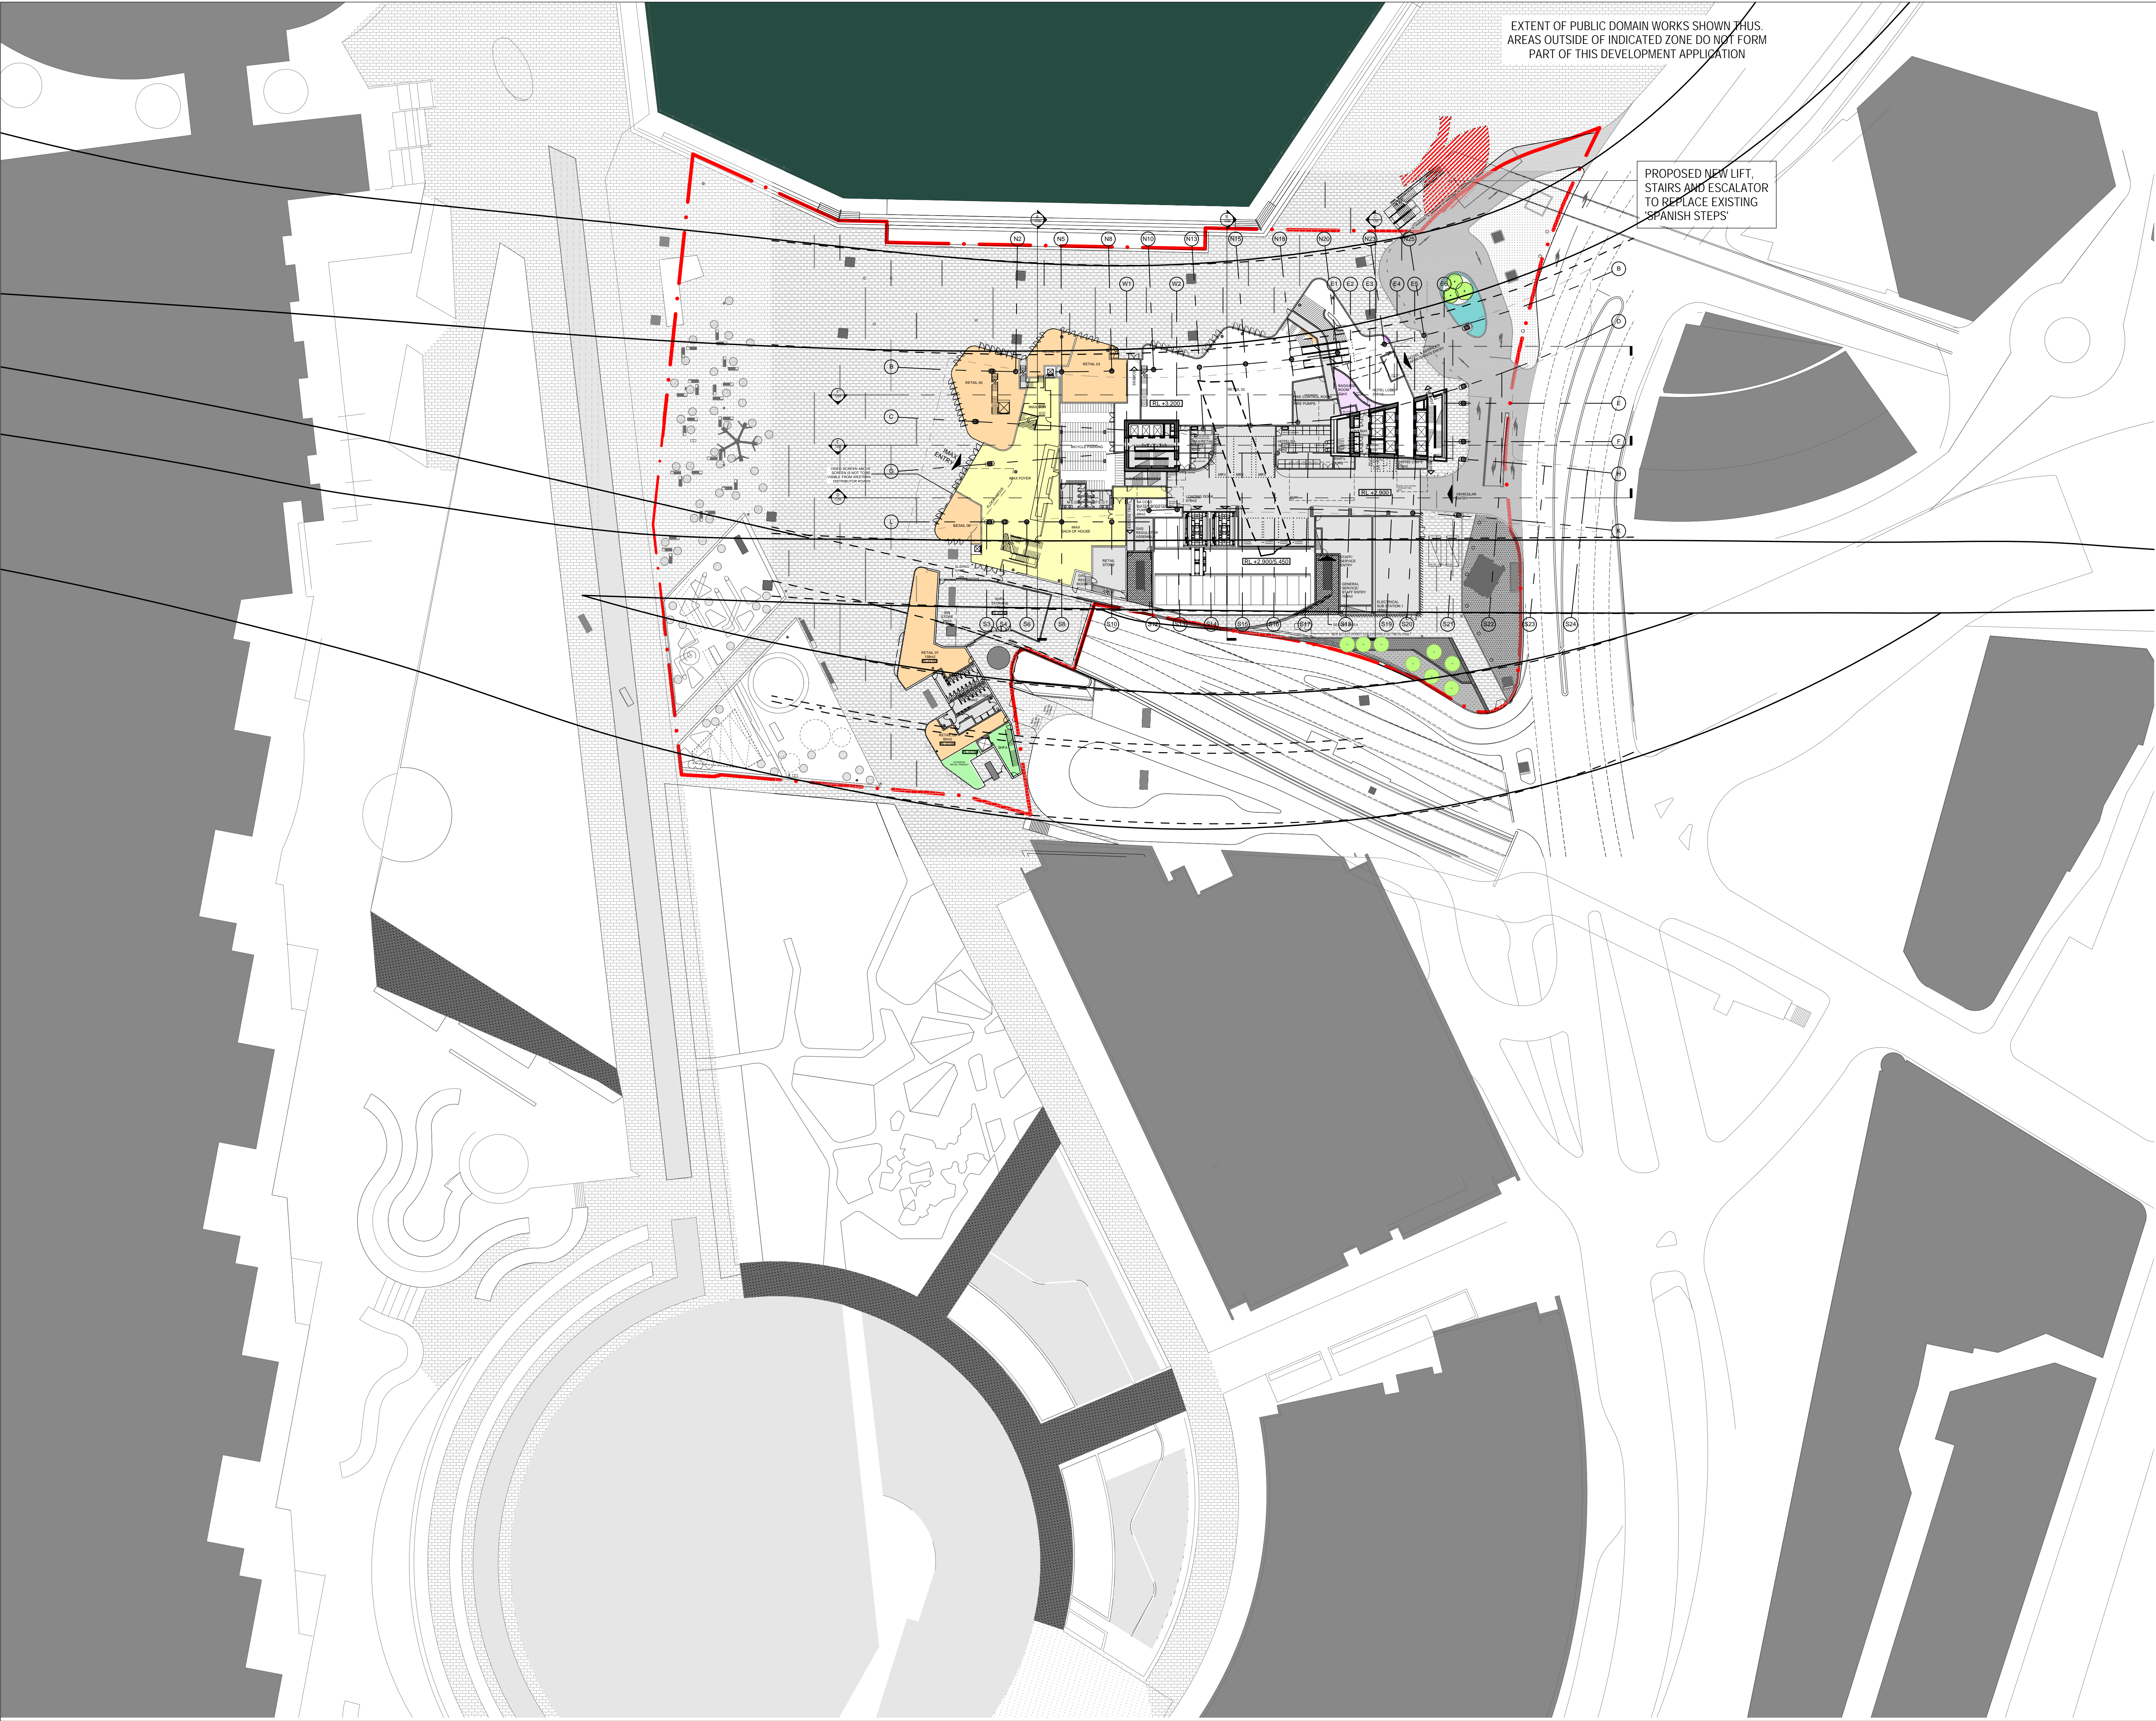

EXTENT OF PUBLIC DOMAIN WORKS SHOWN THUS.
AREAS OUTSIDE OF INDICATED ZONE DO NOT FORM
PART OF THIS DEVELOPMENT APPLICATION

PROPOSED NEW LIFT,
STAIRS AND ESCALATOR
TO REPLACE EXISTING
SPANISH STEPS

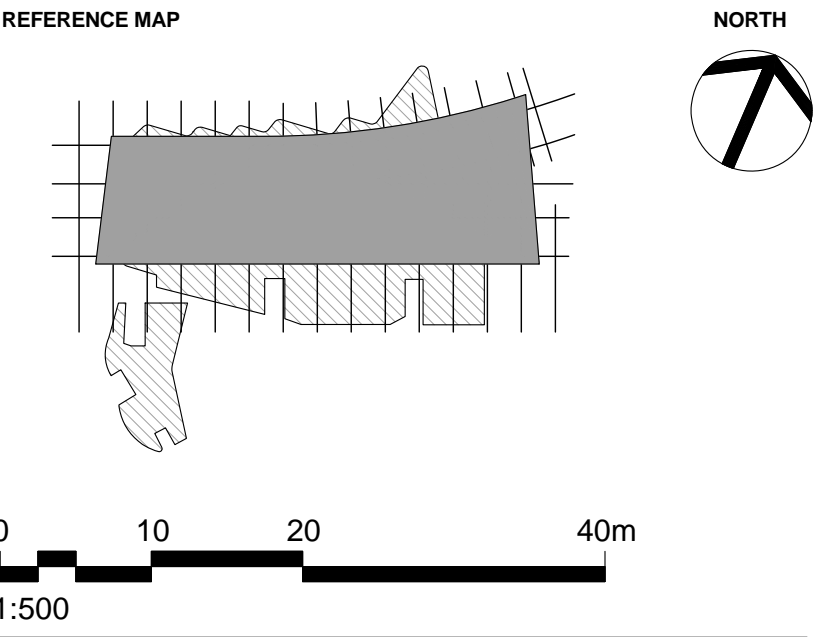

- NOTES
- DO NOT SCALE DRAWINGS. WRITTEN DIMENSIONS GOVERN.
 - ALL DIMENSIONS ARE IN MILLIMETRES UNLESS NOTED OTHERWISE.
 - ALL DIMENSIONS SHALL BE VERIFIED ON SITE BEFORE PROCEEDING WITH THE WORK. HASSELL SHALL BE NOTIFIED IN WRITING OF ANY DISCREPANCIES.
 - THIS DRAWING MUST BE READ IN CONJUNCTION WITH ALL RELEVANT CONTRACTS, SPECIFICATIONS AND DRAWINGS.

© COPYRIGHT OF THIS DRAWING IS VESTED IN HASSELL. LTD.
2015 HASSELL. LTD.

THIS DRAWING IS AN UNCONTROLLED COPY, UNLESS NOTED OTHERWISE.

REV	DESCRIPTION	DATE
J	AMENDED DEVELOPMENT APPLICATION	01.04.16
H	AMENDED DEVELOPMENT APPLICATION	30.03.16
G	AMENDED DEVELOPMENT APPLICATION	16.12.15
F	AMENDED DEVELOPMENT APPLICATION	15.12.15
E	AMENDED DEVELOPMENT APPLICATION	23.10.15
D	DEVELOPMENT APPLICATION	20.12.13
C	FOR REVIEW	19.12.13
B	DEVELOPMENT APPLICATION	20.08.13
A	FINAL DRAFT	23.07.13
-	ISSUED FOR INFORMATION	19.07.13

ARCHITECT
HASSELL Limited ABN 007 711 435
LEVEL 2, PIER 8/9,
23 HICKSON ROAD
SYDNEY NSW 2000 AUSTRALIA
SYDNEY@HASSELLSTUDIO.COM
T +61 2 9101 2000 F +61 2 9101 2100

HASSELL


RUSSELL & GEORGE pmdl


CLIENT
Grocon

PROJECT
THE RIBBON HOTEL,
SERVICED APARTMENTS AND RETAIL
31 WHEAT ROAD, SYDNEY

DRAWING TITLE
LOWER SITE PLAN

STATUS FOR APPROVAL				
SCALE @ B1 1:500	DRAWN RT	CO-ORD JO	REVIEWED JO	APPROVED CW
PROJECT NUMBER A004409	DRAWING NUMBER ARC-HSL-DD-109090	REV J		

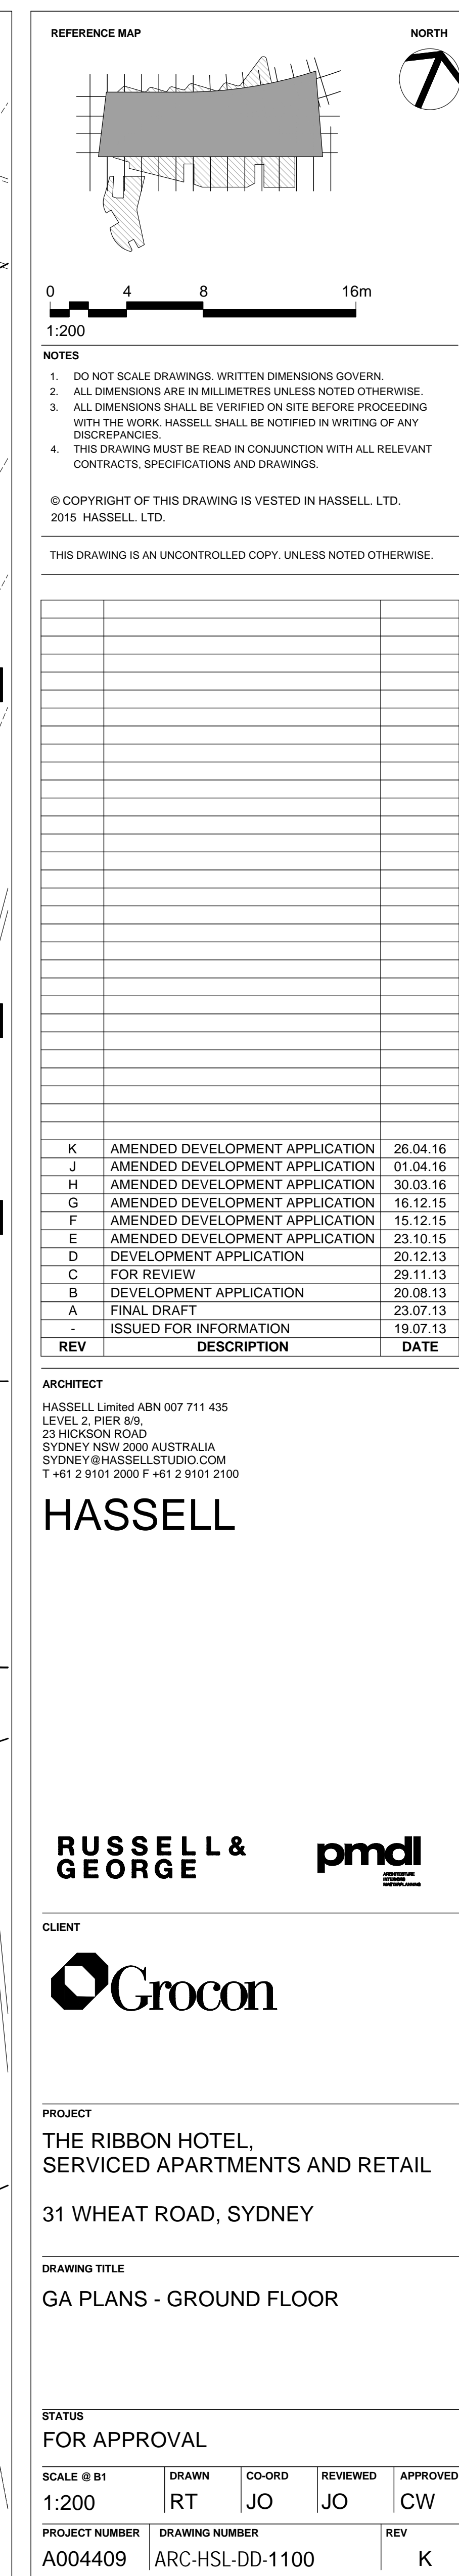

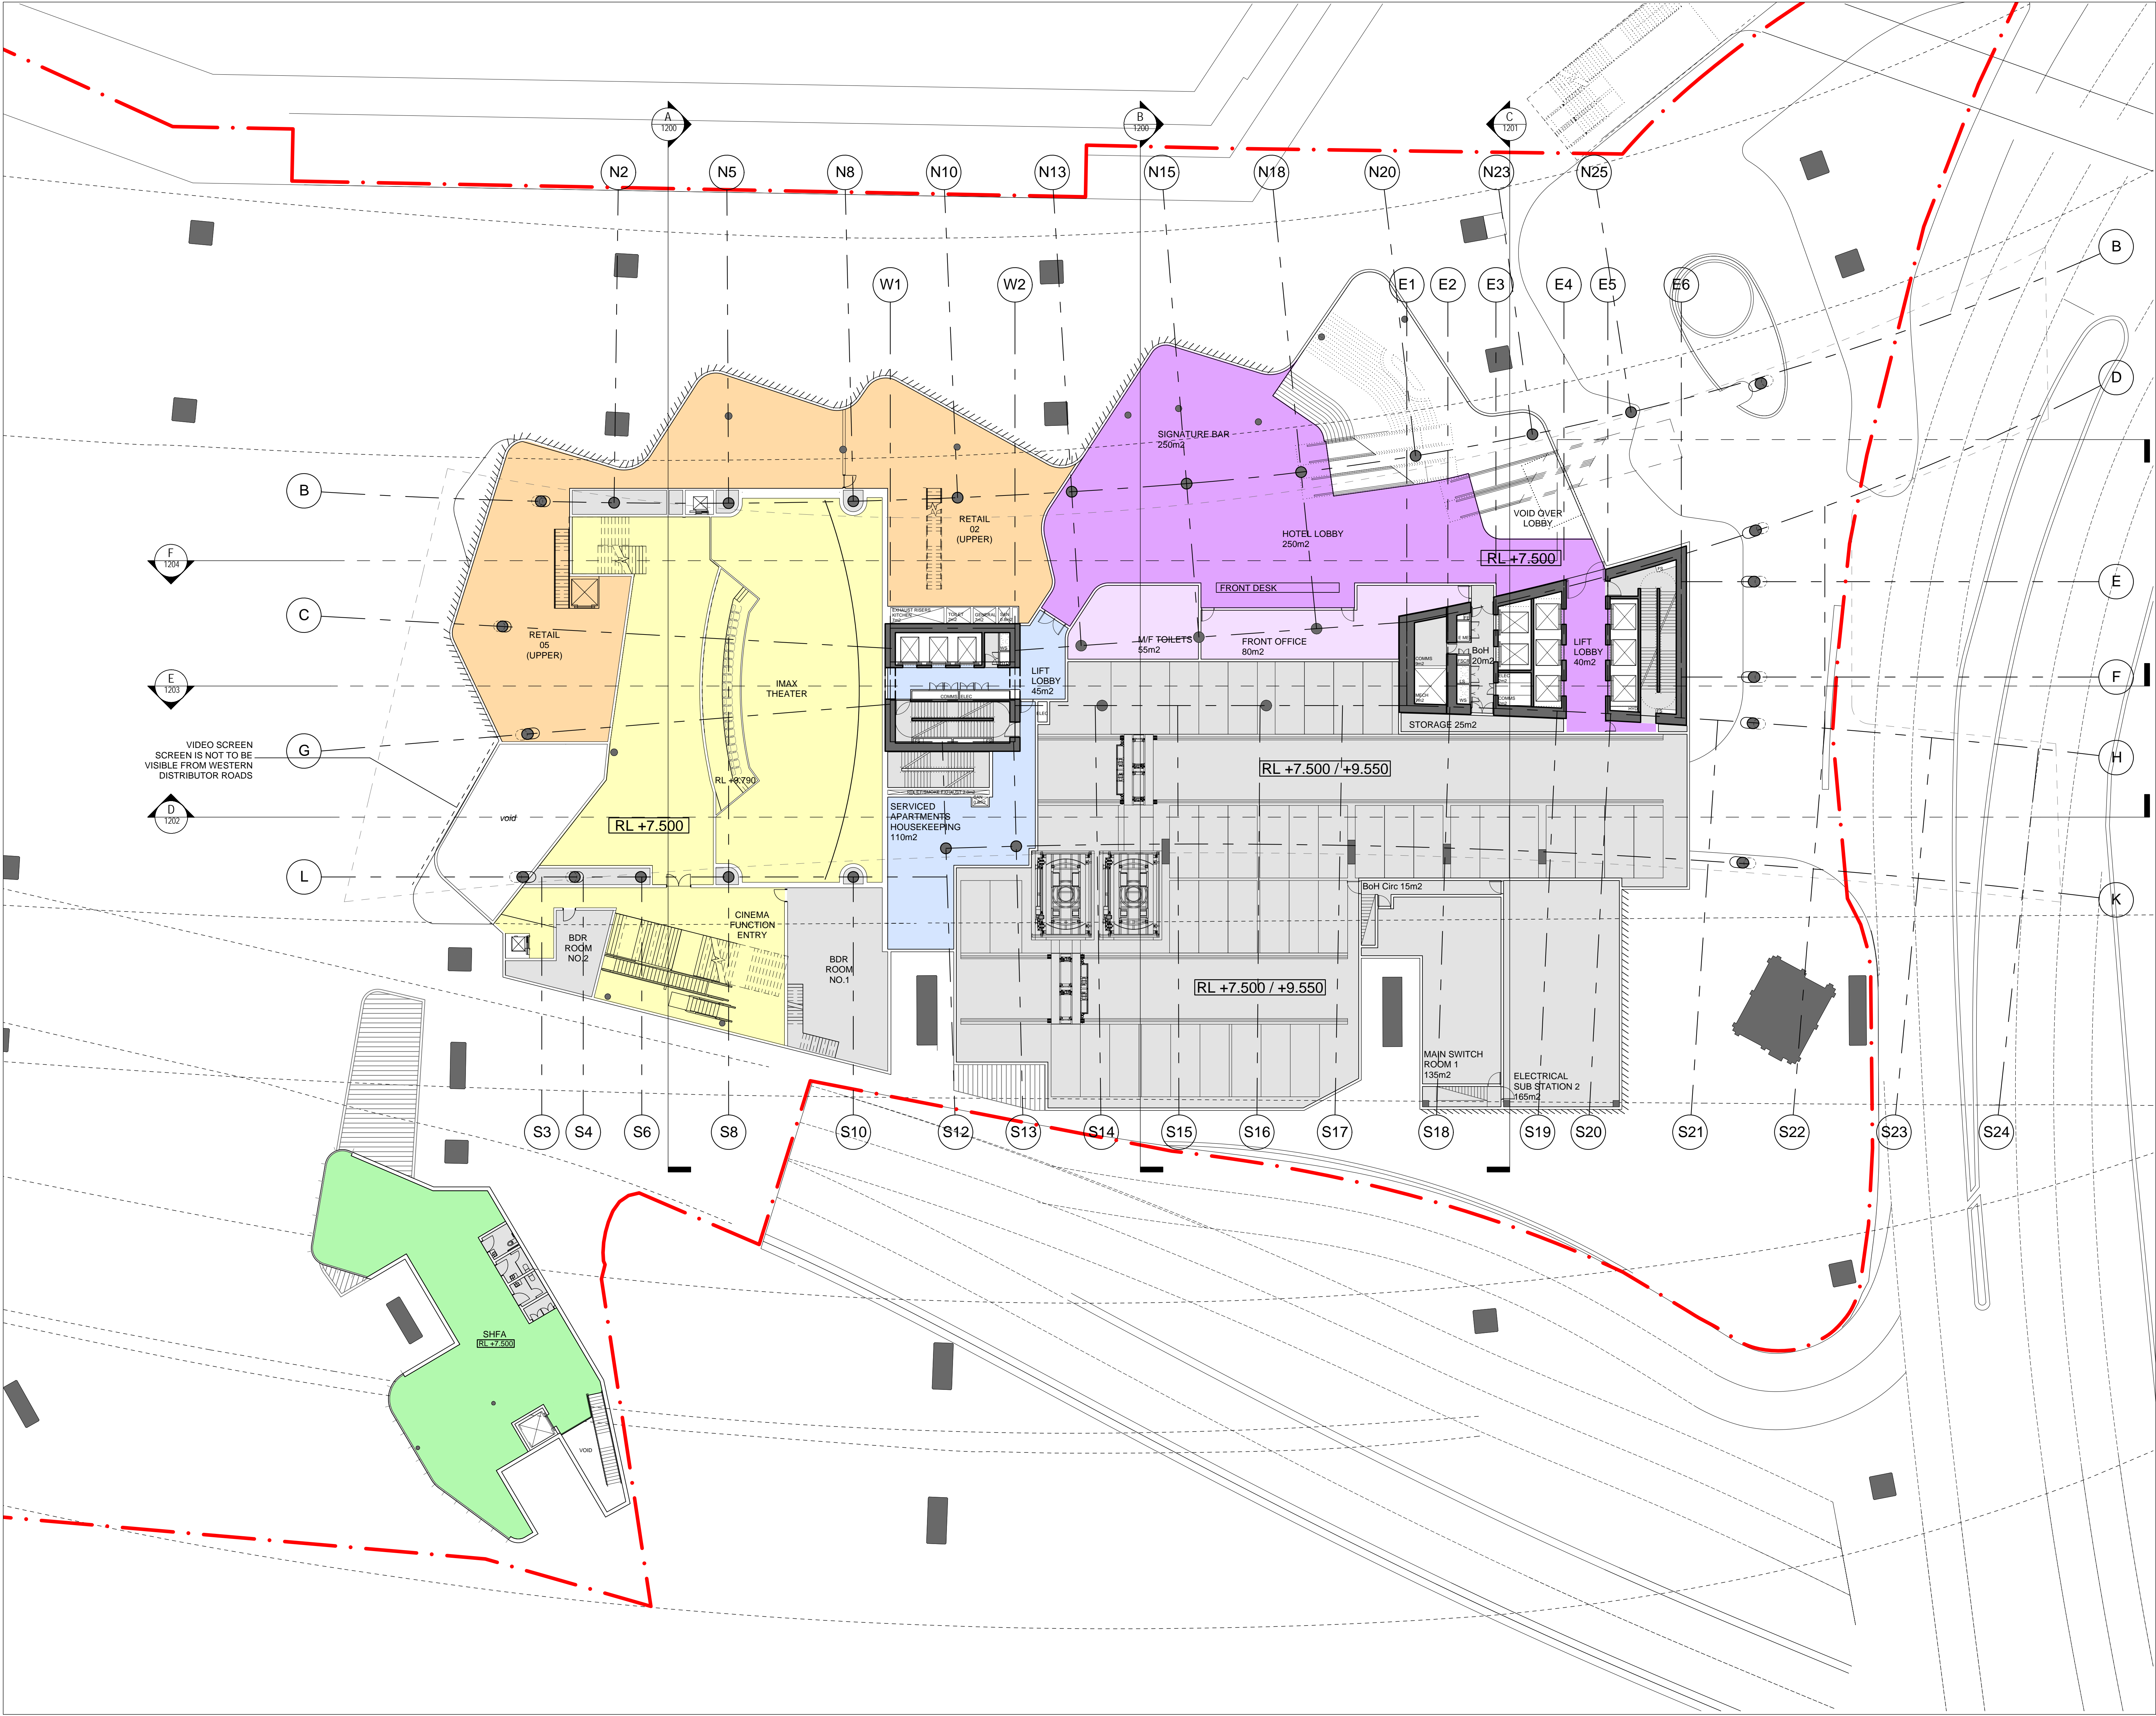

REFERENCE MAP

NORTH

0 4 8 16m

1:200

NOTES

- DO NOT SCALE DRAWINGS. WRITTEN DIMENSIONS GOVERN.
- ALL DIMENSIONS ARE IN MILLIMETRES UNLESS NOTED OTHERWISE.
- ALL DIMENSIONS SHALL BE VERIFIED ON SITE BEFORE PROCEEDING WITH THE WORK. HASSELL SHALL BE NOTIFIED IN WRITING OF ANY DISCREPANCIES.
- THIS DRAWING MUST BE READ IN CONJUNCTION WITH ALL RELEVANT CONTRACTS, SPECIFICATIONS AND DRAWINGS.

© COPYRIGHT OF THIS DRAWING IS VESTED IN HASSELL, LTD.
2015 HASSELL, LTD.

THIS DRAWING IS AN UNCONTROLLED COPY, UNLESS NOTED OTHERWISE.

REV	DESCRIPTION	DATE
H	AMENDED DEVELOPMENT APPLICATION	26.04.16
G	AMENDED DEVELOPMENT APPLICATION	21.03.16
F	AMENDED DEVELOPMENT APPLICATION	15.12.15
E	AMENDED DEVELOPMENT APPLICATION	23.10.15
D	DEVELOPMENT APPLICATION	20.12.13
C	FOR REVIEW	29.11.13
B	DEVELOPMENT APPLICATION	20.08.13
A	FINAL DRAFT	23.07.13
-	ISSUED FOR INFORMATION	19.07.13

ARCHITECT

HASSELL Limited ABN 007 711 435
LEVEL 2, PIER 8/9,
23 HICKSON ROAD
SYDNEY NSW 2000 AUSTRALIA
SYDNEY@HASSELLSTUDIO.COM
T +61 2 9101 2000 F +61 2 9101 2100

HASSELL

CLIENT

PROJECT

THE RIBBON HOTEL,
SERVICED APARTMENTS AND RETAIL

31 WHEAT ROAD, SYDNEY

DRAWING TITLE

GA PLANS - PODIUM L01

STATUS


FOR APPROVAL

SCALE @ B1	DRAWN	CO-ORD	REVIEWED	APPROVED
1:200	RT	JO	JO	CW

PROJECT NUMBER	DRAWING NUMBER	REV
A004409	ARC-HSL-DD-1101	H

4/20/2016 9:52:44 AM

Original Sheet Size B1-1000 x 707mm

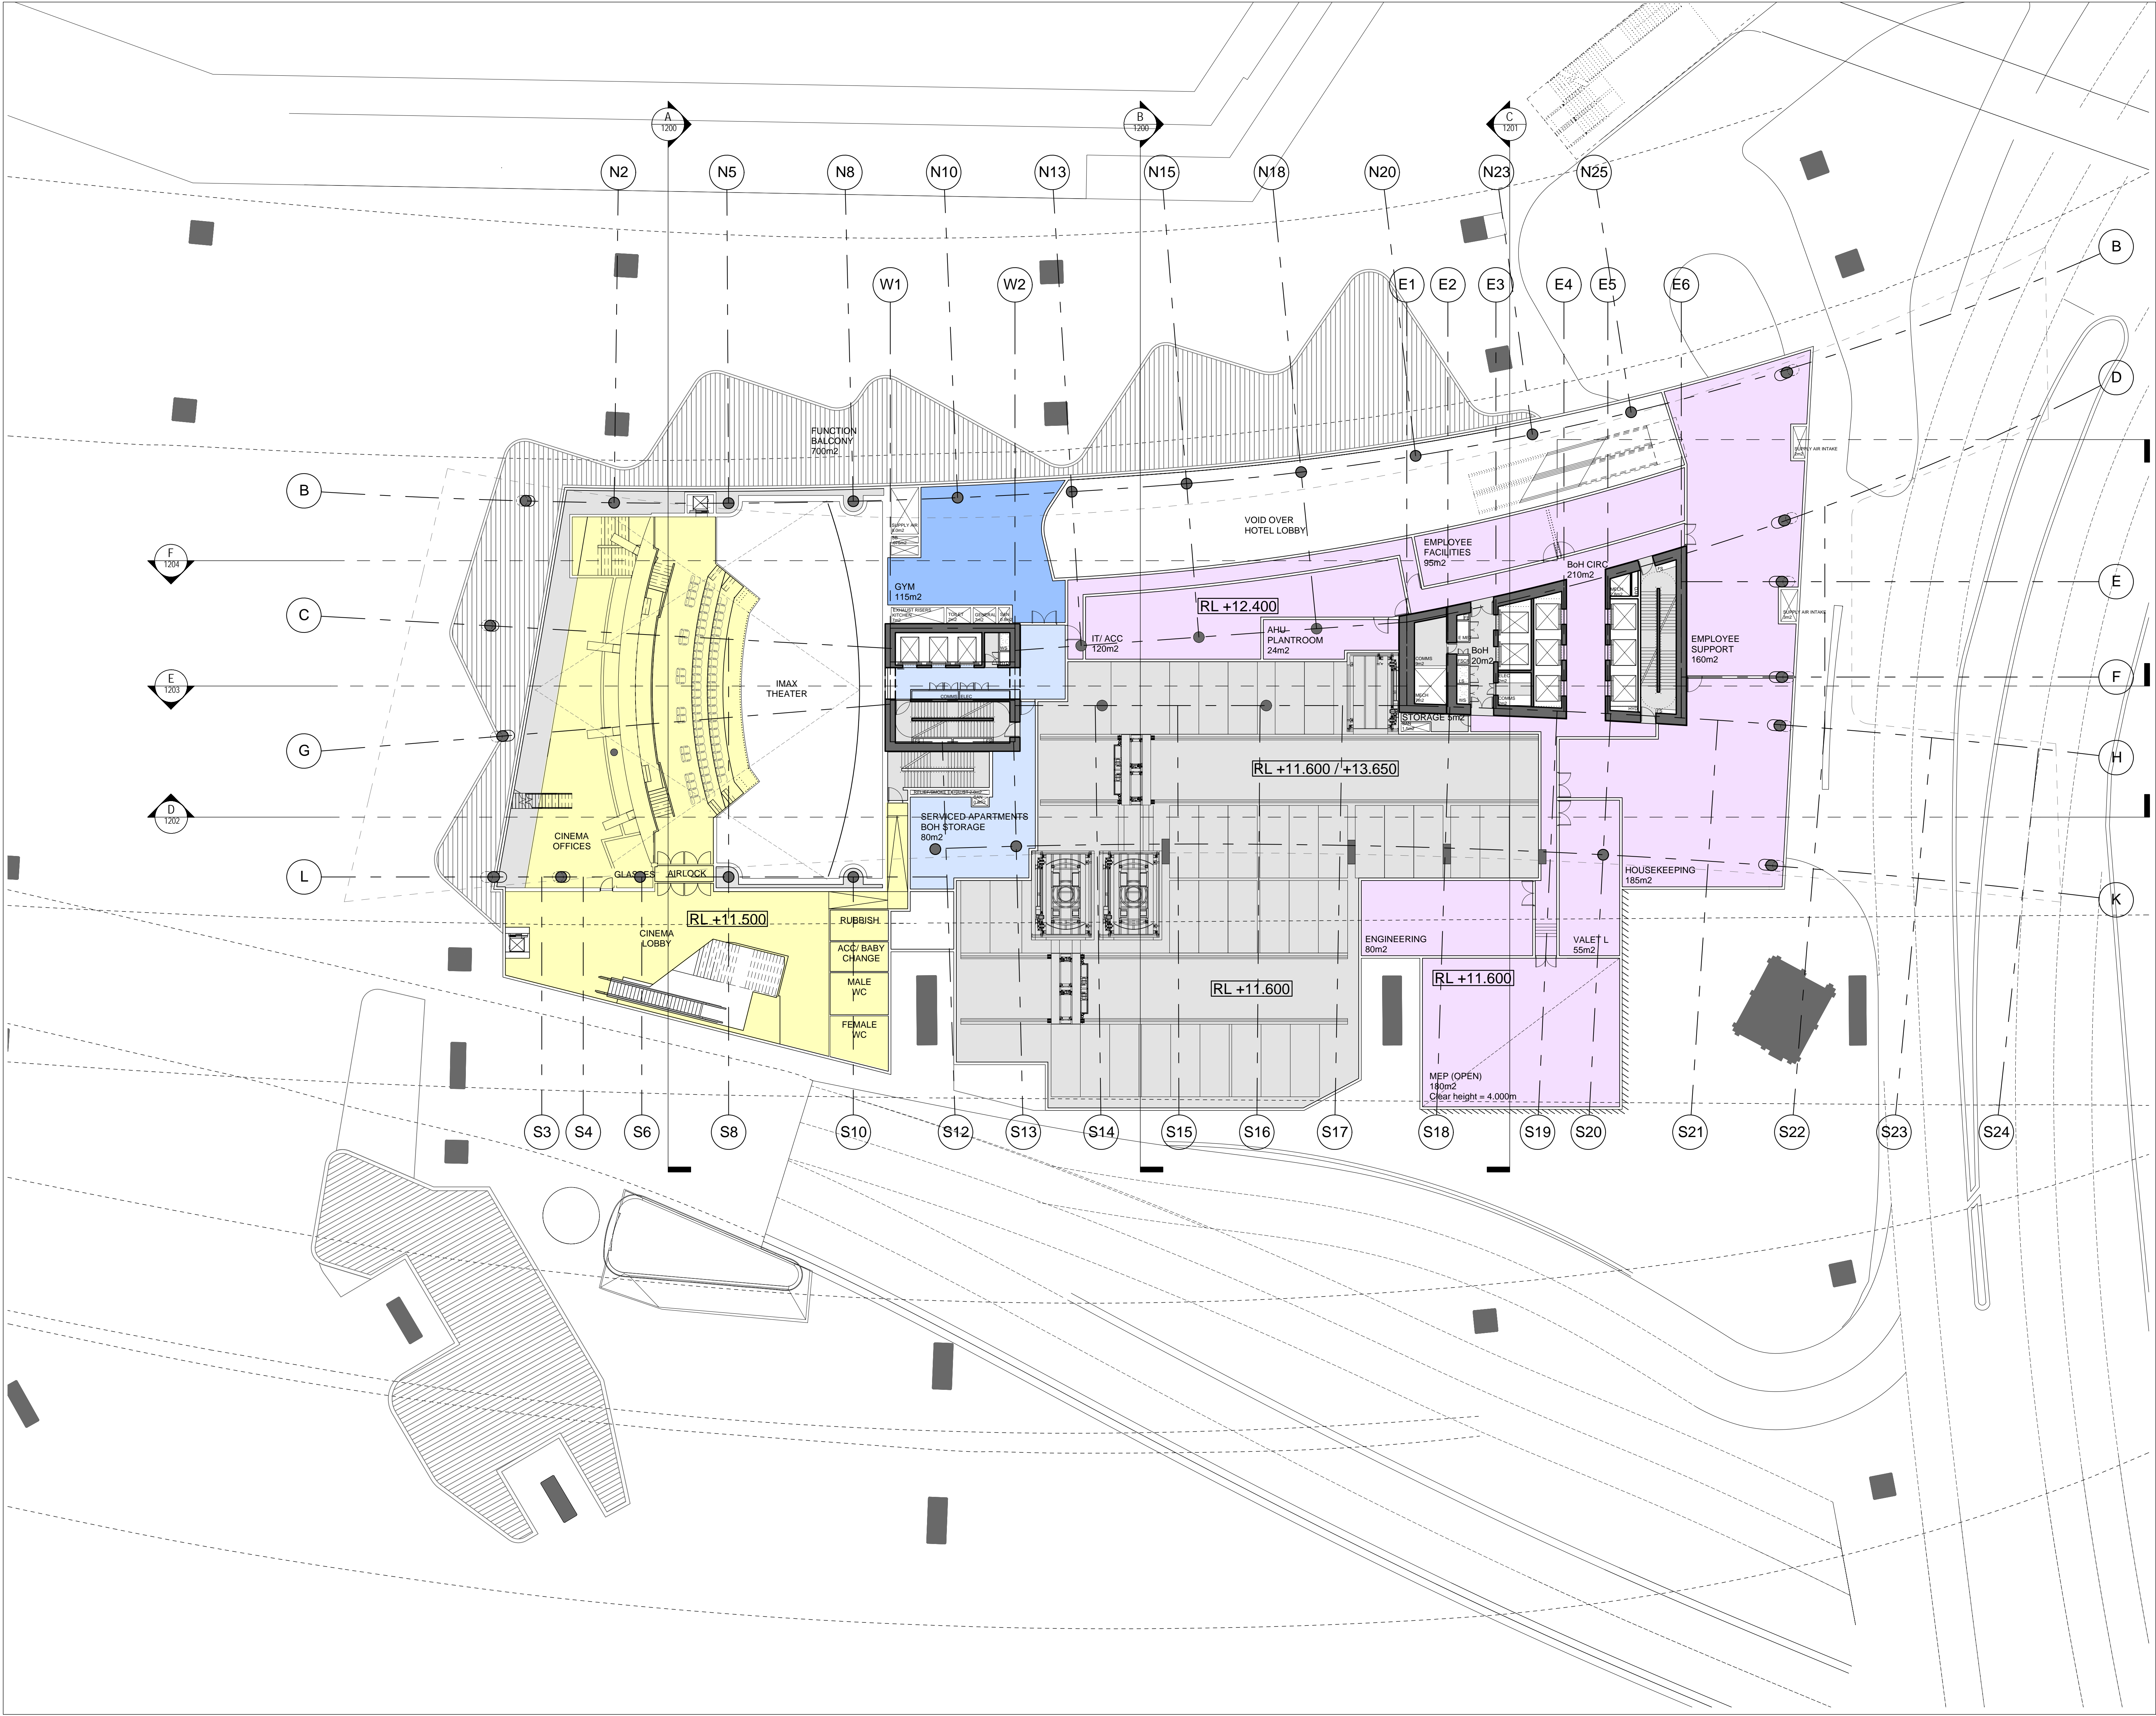

REFERENCE MAP

0 4 8 16m
1:200

NOTES

- DO NOT SCALE DRAWINGS. WRITTEN DIMENSIONS GOVERN.
- ALL DIMENSIONS ARE IN MILLIMETRES UNLESS NOTED OTHERWISE.
- ALL DIMENSIONS SHALL BE VERIFIED ON SITE BEFORE PROCEEDING WITH THE WORK. HASSELL SHALL BE NOTIFIED IN WRITING OF ANY DISCREPANCIES.
- THIS DRAWING MUST BE READ IN CONJUNCTION WITH ALL RELEVANT CONTRACTS, SPECIFICATIONS AND DRAWINGS.

© COPYRIGHT OF THIS DRAWING IS VESTED IN HASSELL, LTD.
2015 HASSELL, LTD.

THIS DRAWING IS AN UNCONTROLLED COPY, UNLESS NOTED OTHERWISE.

REV	DESCRIPTION	DATE
E	AMENDED DEVELOPMENT APPLICATION	26.04.16
D	AMENDED DEVELOPMENT APPLICATION	15.12.15
C	AMENDED DEVELOPMENT APPLICATION	23.10.15
B	DEVELOPMENT APPLICATION	20.08.13
A	FINAL DRAFT	23.07.13
-	ISSUED FOR INFORMATION	19.07.13

ARCHITECT
HASSELL Limited ABN 007 711 435
LEVEL 2, PIER 8/9,
23 HICKSON ROAD
SYDNEY NSW 2000 AUSTRALIA
SYDNEY@HASSELLSTUDIO.COM
T +61 2 9101 2000 F +61 2 9101 2100

HASSELL

RUSSELL & GEORGE **pmdl**

CLIENT
Grocon

PROJECT
THE RIBBON HOTEL, SERVICED APARTMENTS AND RETAIL
31 WHEAT ROAD, SYDNEY



DRAWING TITLE
GA PLANS - PODIUM L02

STATUS
FOR APPROVAL

SCALE @ B1	DRAWN	CO-ORD	REVIEWED	APPROVED
1:200	RT	JO	JO	CW

PROJECT NUMBER	DRAWING NUMBER	REV
A004409	ARC-HSL-DD-1102	E

4/20/2016 9:52:44 AM
Original Sheet Size B1-1000 x 707mm

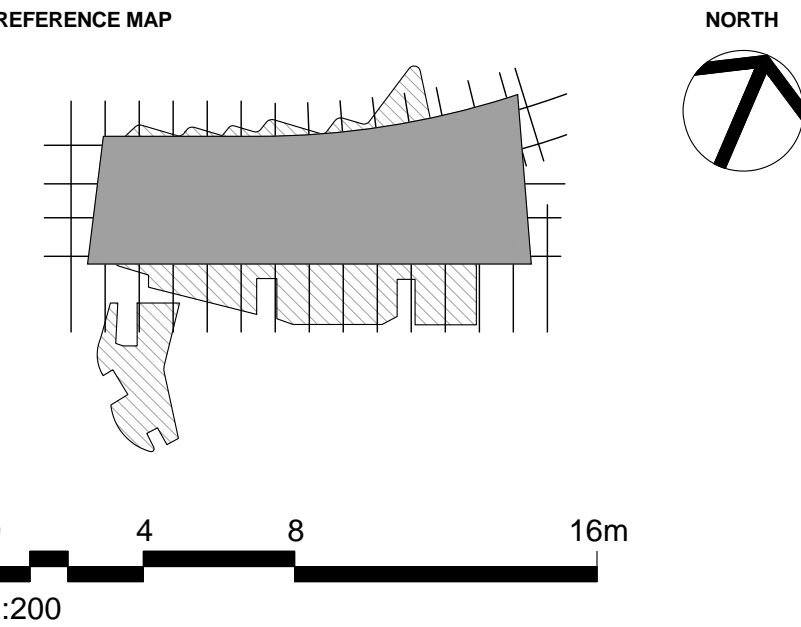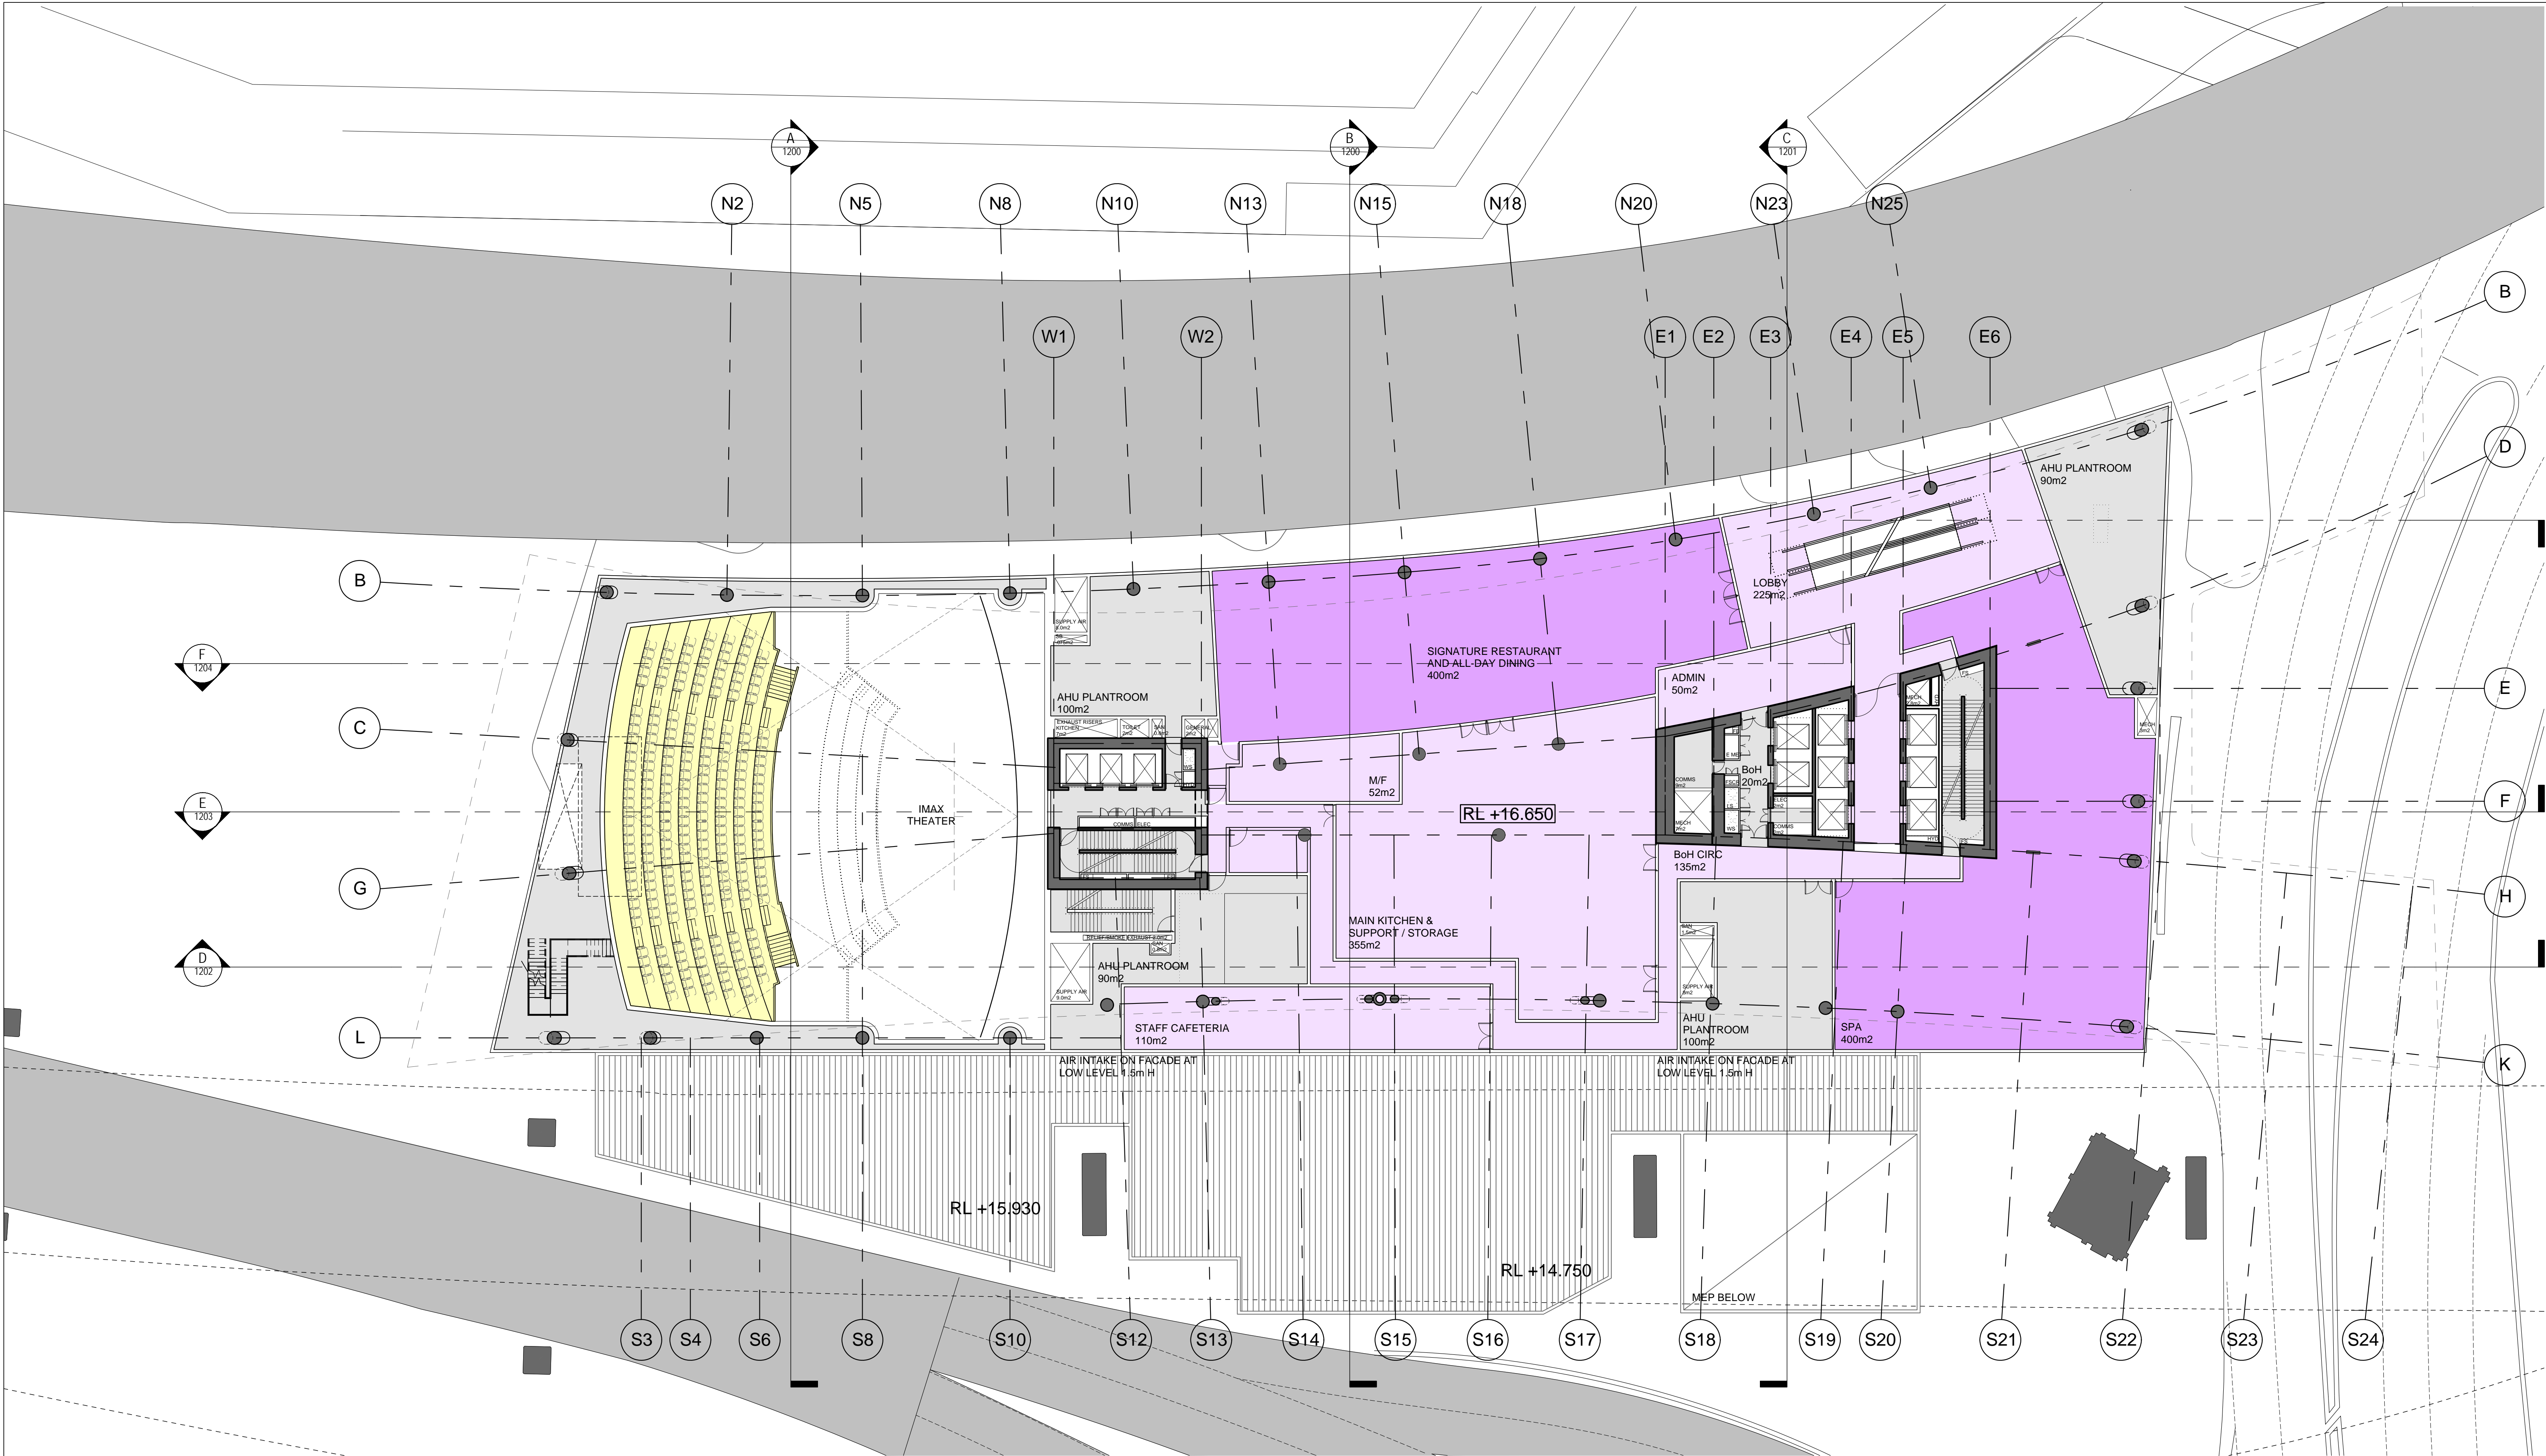

- NOTES
- DO NOT SCALE DRAWINGS. WRITTEN DIMENSIONS GOVERN.
 - ALL DIMENSIONS ARE IN MILLIMETRES UNLESS NOTED OTHERWISE.
 - ALL DIMENSIONS SHALL BE VERIFIED ON SITE BEFORE PROCEEDING WITH THE WORK. HASSELL SHALL BE NOTIFIED IN WRITING OF ANY DISCREPANCIES.
 - THIS DRAWING MUST BE READ IN CONJUNCTION WITH ALL RELEVANT CONTRACTS, SPECIFICATIONS AND DRAWINGS.

© COPYRIGHT OF THIS DRAWING IS VESTED IN HASSELL, LTD.
2015 HASSELL, LTD.

THIS DRAWING IS AN UNCONTROLLED COPY, UNLESS NOTED OTHERWISE.

REV	DESCRIPTION	DATE
E	AMENDED DEVELOPMENT APPLICATION	26.04.16
D	AMENDED DEVELOPMENT APPLICATION	15.12.15
C	AMENDED DEVELOPMENT APPLICATION	23.10.15
B	DEVELOPMENT APPLICATION	20.08.13
A	FINAL DRAFT	23.07.13
-	ISSUED FOR INFORMATION	19.07.13

ARCHITECT
HASSELL Limited ABN 007 711 435
LEVEL 2, PIER 8/9,
25 HICKSON ROAD
SYDNEY NSW 2000 AUSTRALIA
SYDNEY@HASSELLSTUDIO.COM
T +61 2 9101 2000 F +61 2 9101 2100

HASSELL

RUSSELL & GEORGE pmdl

CLIENT
Grocon


PROJECT
THE RIBBON HOTEL,
SERVICED APARTMENTS AND RETAIL
31 WHEAT ROAD, SYDNEY

DRAWING TITLE
GA PLANS - PODIUM L03



STATUS
FOR APPROVAL

SCALE @ B1	DRAWN	CO-ORD	REVIEWED	APPROVED
1:200	RT	JO	JO	CW
PROJECT NUMBER	DRAWING NUMBER	REV		
A004409	ARC-HSL-DD-1103	F		

1 HOTEL APARTMENTS L05
1:200

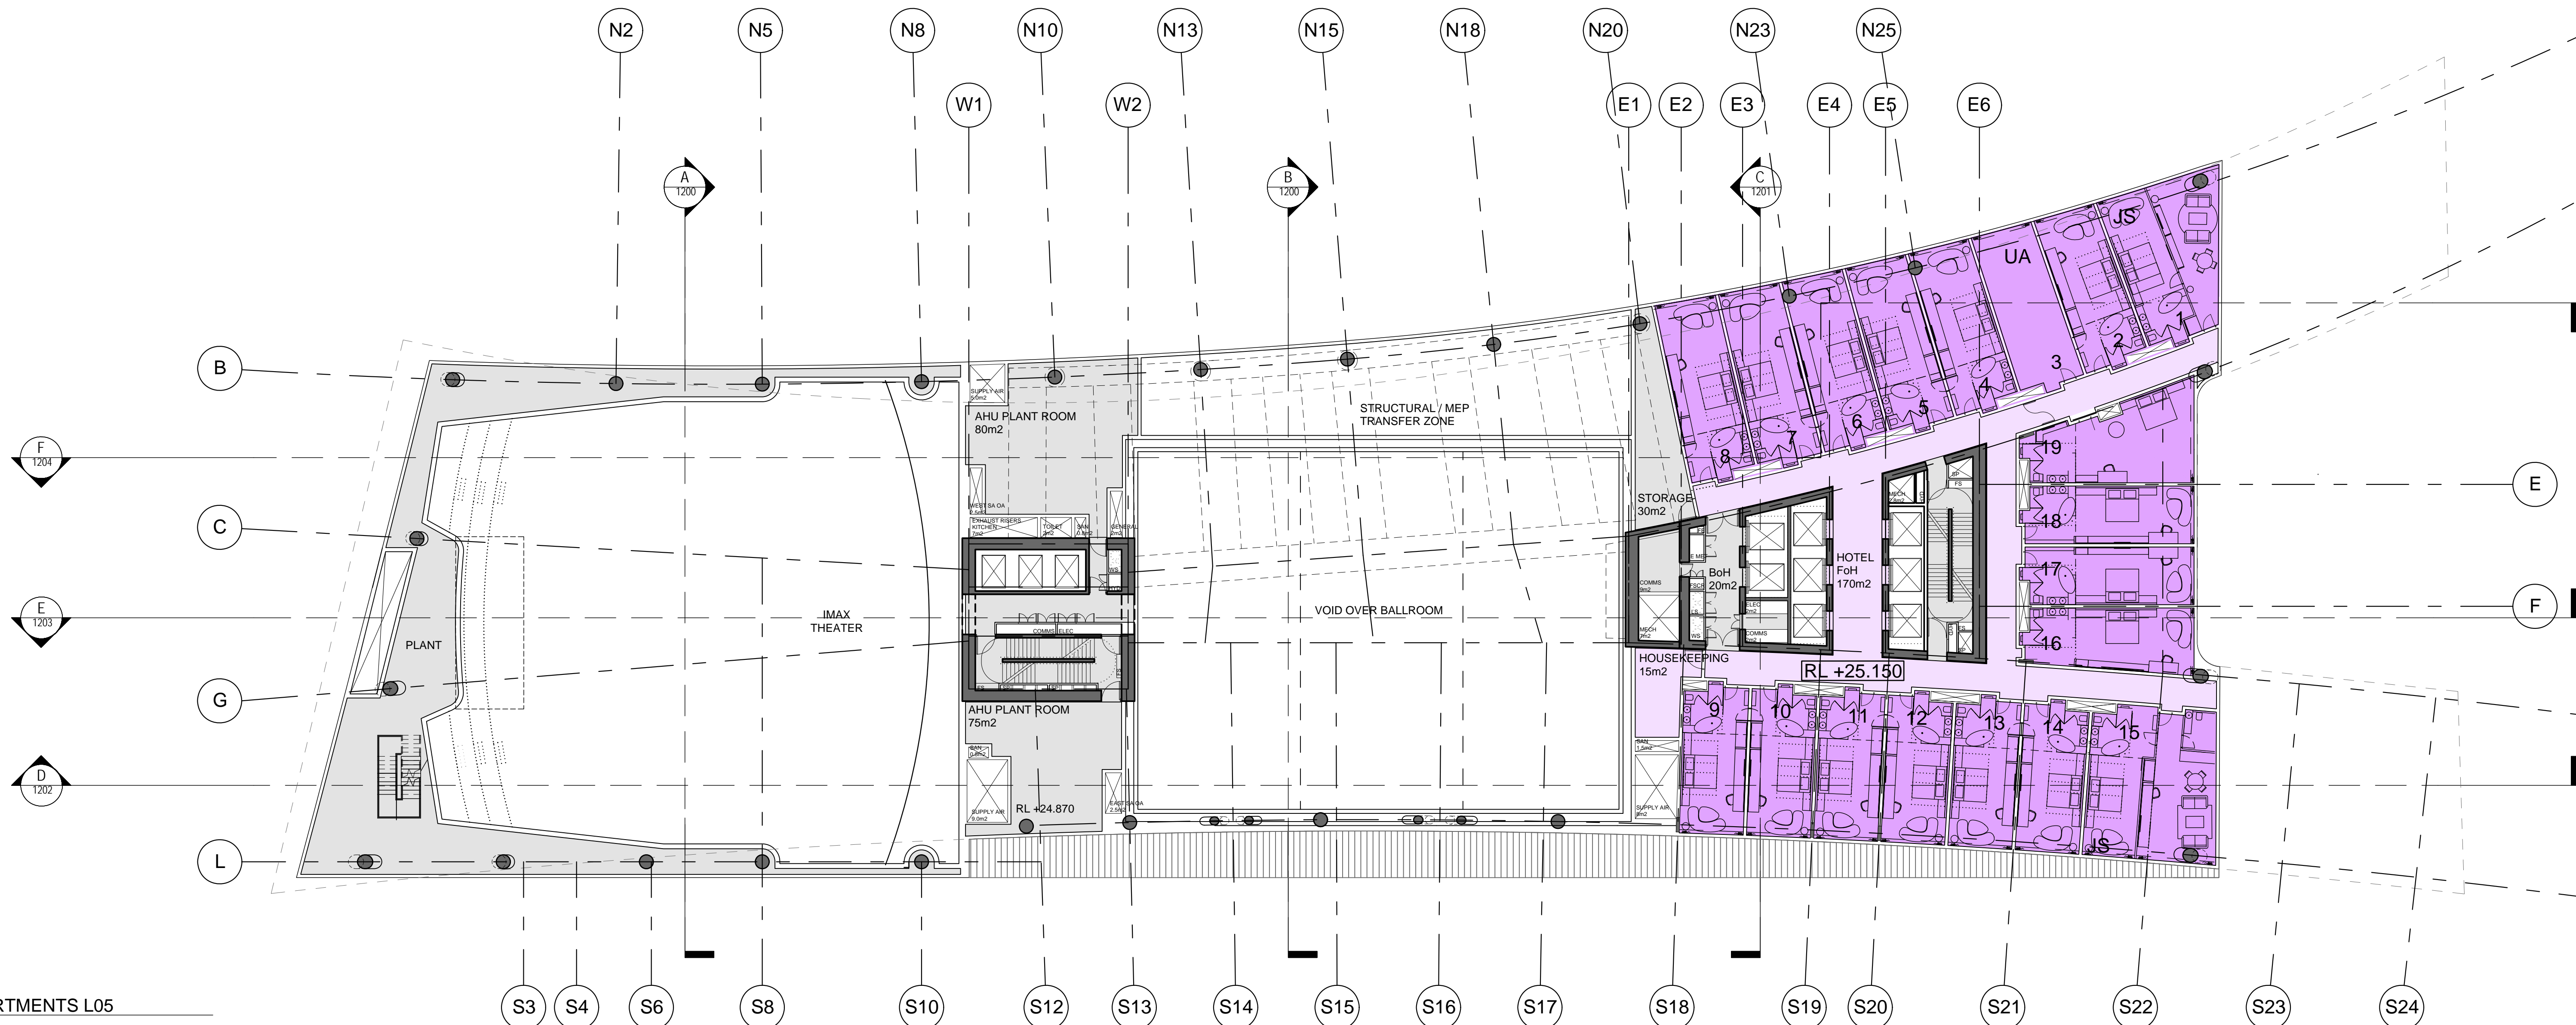

2 HOTEL/SERVICED APARTMENTS L06
1:200

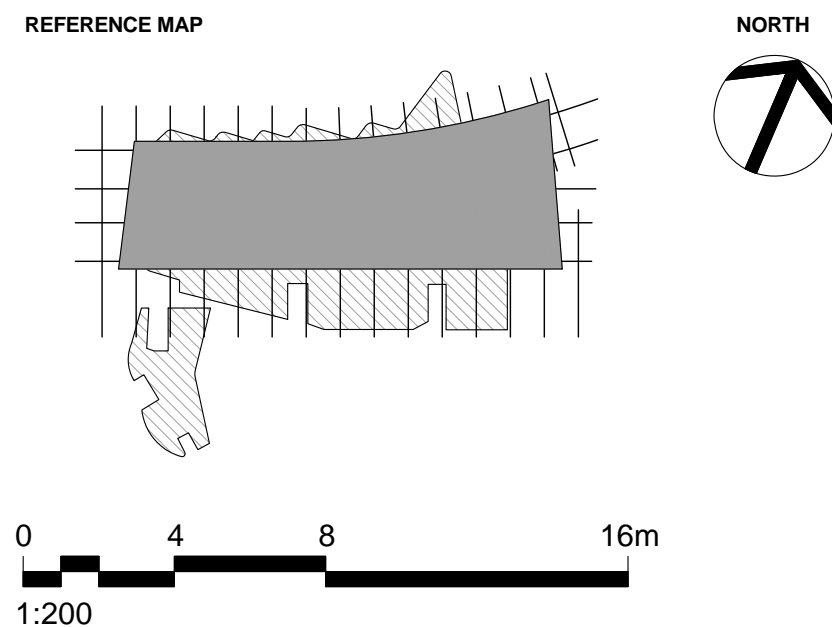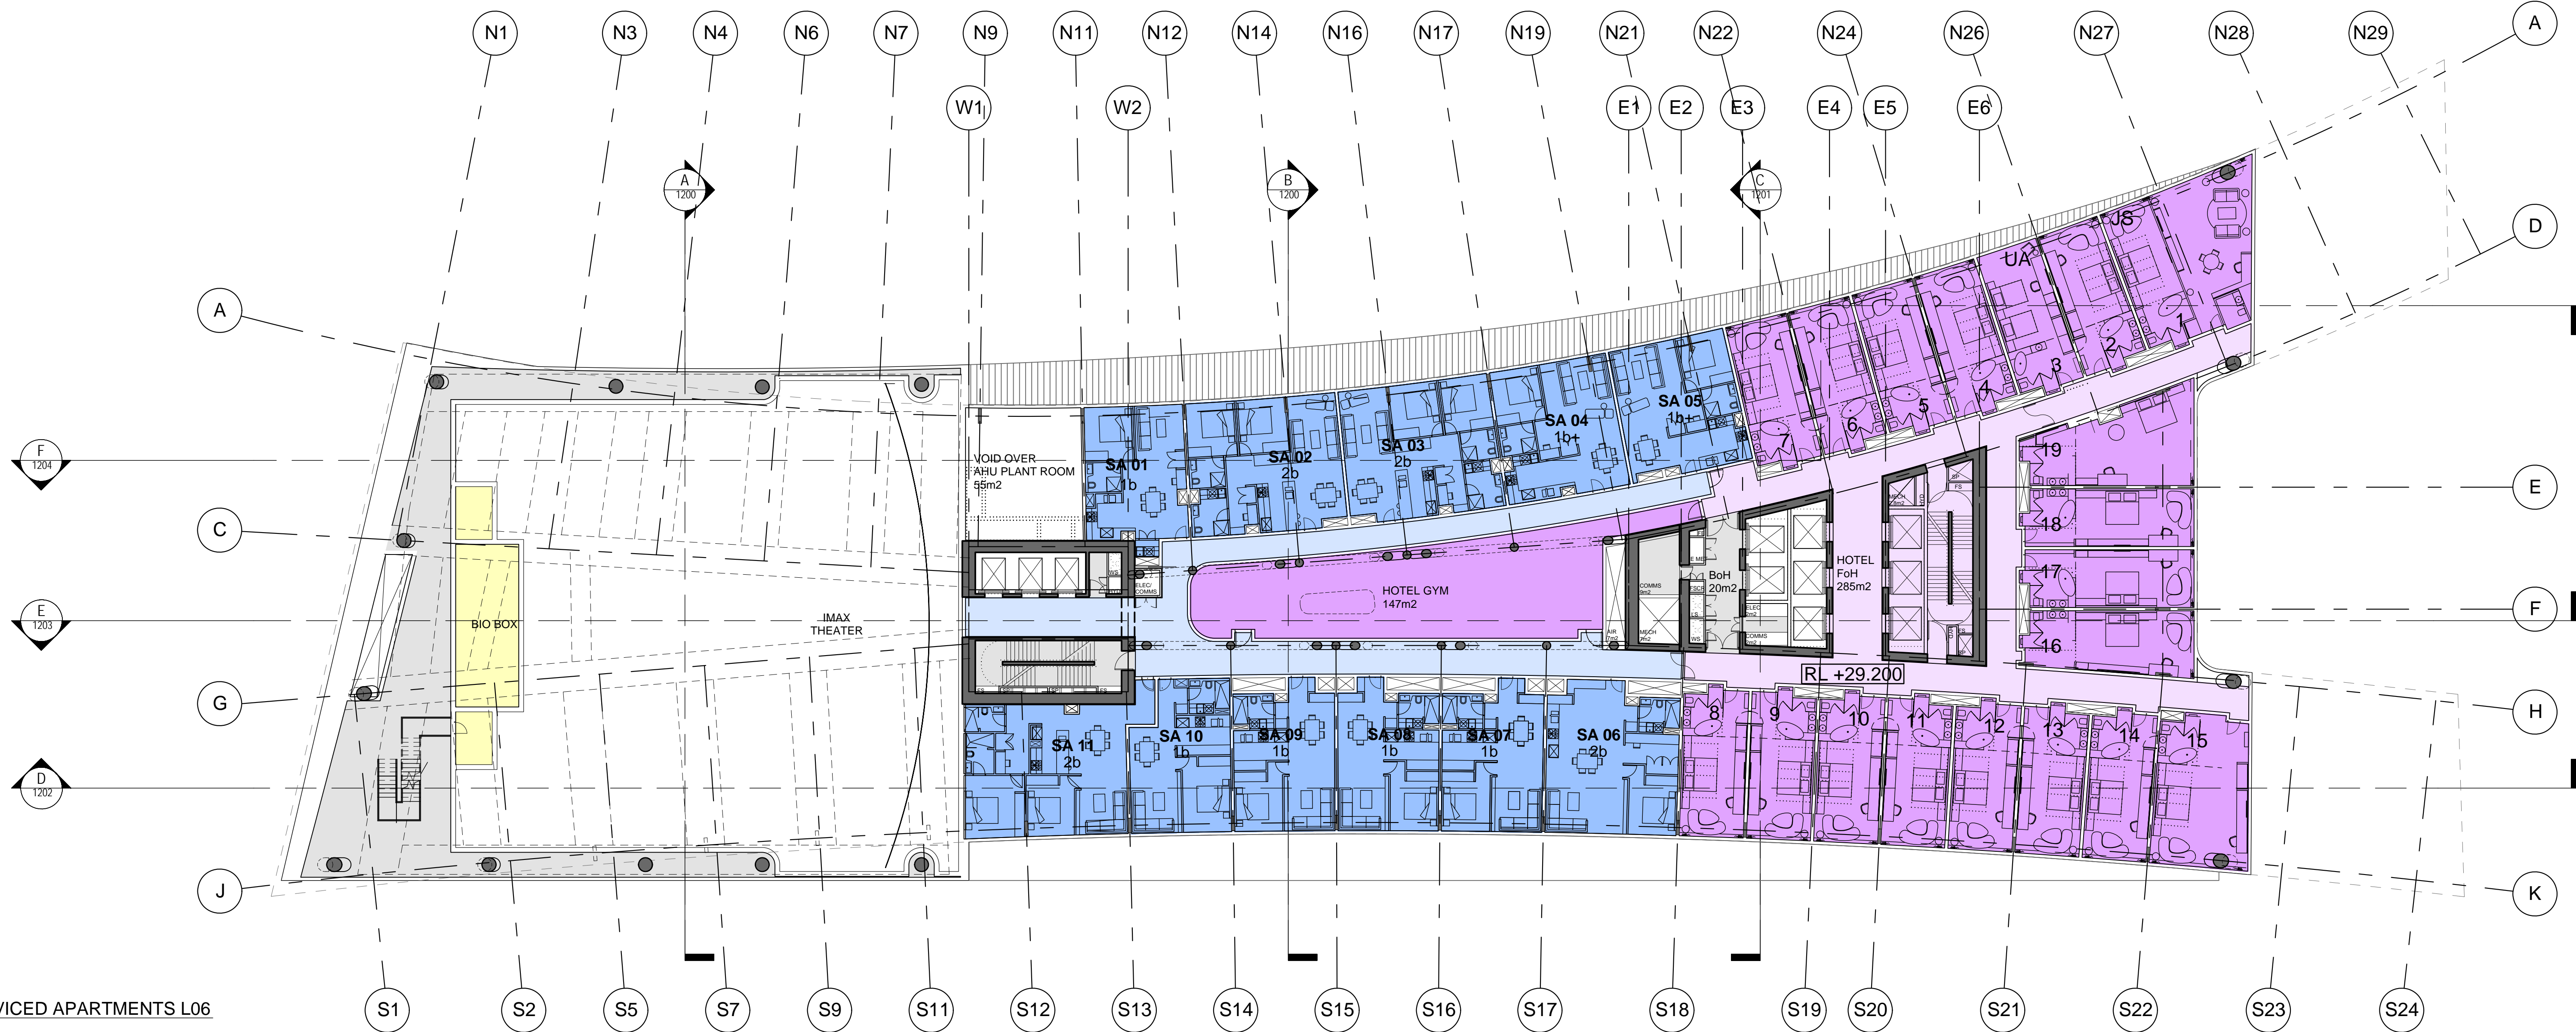

- NOTES
- DO NOT SCALE DRAWINGS. WRITTEN DIMENSIONS GOVERN.
 - ALL DIMENSIONS ARE IN MILLIMETRES UNLESS NOTED OTHERWISE.
 - ALL DIMENSIONS SHALL BE VERIFIED ON SITE BEFORE PROCEEDING WITH THE WORK. HASSELL SHALL BE NOTIFIED IN WRITING OF ANY DISCREPANCIES.
 - THIS DRAWING MUST BE READ IN CONJUNCTION WITH ALL RELEVANT CONTRACTS, SPECIFICATIONS AND DRAWINGS.

© COPYRIGHT OF THIS DRAWING IS VESTED IN HASSELL, LTD.
2015 HASSELL, LTD.

THIS DRAWING IS AN UNCONTROLLED COPY, UNLESS NOTED OTHERWISE.

REV	DESCRIPTION	DATE
E	AMENDED DEVELOPMENT APPLICATION	21.03.16
D	AMENDED DEVELOPMENT APPLICATION	15.12.15
C	AMENDED DEVELOPMENT APPLICATION	23.10.15
B	DEVELOPMENT APPLICATION	20.08.13
A	FINAL DRAFT	23.07.13
-	ISSUED FOR INFORMATION	19.07.13

ARCHITECT
HASSELL Limited ABN 007 711 435
LEVEL 2, PIER 8/9,
23 HICKSON ROAD,
SYDNEY NSW 2000 AUSTRALIA
SYDNEY@HASSELLSTUDIO.COM
T +61 2 9101 2000 F +61 2 9101 2100

HASSELL


RUSSELL & GEORGE pmdl

CLIENT
Grocon

PROJECT
THE RIBBON HOTEL,
SERVICED APARTMENTS AND RETAIL
31 WHEAT ROAD, SYDNEY

DRAWING TITLE
GA PLANS - HOTEL AND SERVICED
APARTMENTS L05 AND L06

STATUS FOR APPROVAL				
SCALE @ B1 1:200	DRAWN RT	CO-ORD JO	REVIEWED JO	APPROVED CW
PROJECT NUMBER A004409	DRAWING NUMBER ARC-HSL-DD-1105	REV E		

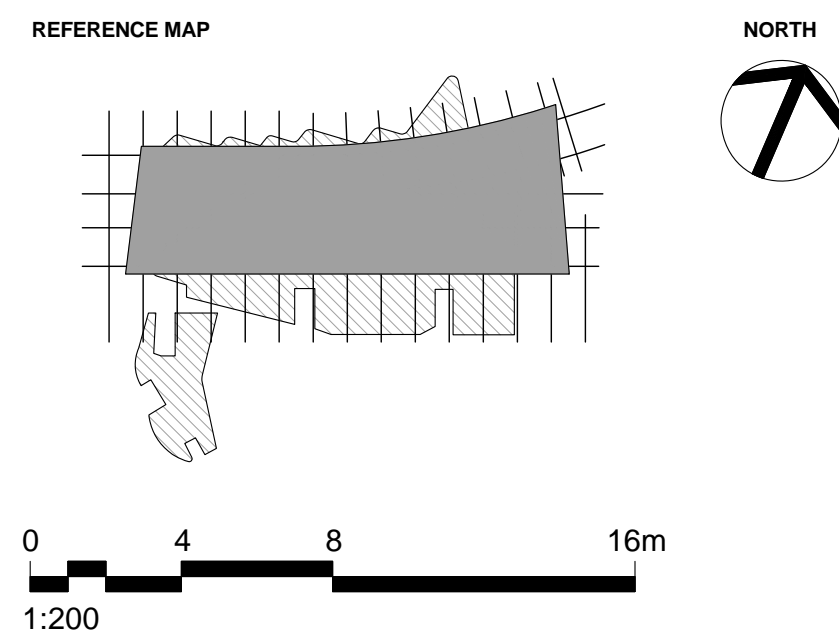

NOTES

1. DO NOT SCALE DRAWINGS. WRITTEN DIMENSIONS GOVERN.
2. ALL DIMENSIONS ARE IN MILLIMETRES UNLESS NOTED OTHERWISE.
3. ALL DIMENSIONS SHALL BE VERIFIED ON SITE BEFORE PROCEEDING WITH THE WORK. HASSELL SHALL BE NOTIFIED IN WRITING OF ANY DISCREPANCIES.
4. THIS DRAWING MUST BE READ IN CONJUNCTION WITH ALL RELEVANT CONTRACTS, SPECIFICATIONS AND DRAWINGS.

© COPYRIGHT OF THIS DRAWING IS VESTED IN HASSELL. LTD.
2015 HASSELL. LTD.

THIS DRAWING IS AN UNCONTROLLED COPY. UNLESS NOTED OTHERWISE

E	AMENDED DEVELOPMENT APPLICATION	21.03.16
D	AMENDED DEVELOPMENT APPLICATION	15.12.15
C	AMENDED DEVELOPMENT APPLICATION	23.10.15
B	DEVELOPMENT APPLICATION	20.08.13
A	FINAL DRAFT	23.07.13
-	ISSUED FOR INFORMATION	19.07.13
REV	DESCRIPTION	DATE

ARCHITECT

HASSELL Limited ABN 007 711 435
LEVEL 2, PIER 8/9,
23 HICKSON ROAD
SYDNEY NSW 2000 AUSTRALIA
SYDNEY@HASSELLSTUDIO.COM
T +61 2 9101 2000 F +61 2 9101 2100

HASSELL

**RUSSELL &
GEORGE**

pmd
ANALYTICAL
SOLUTIONS

CLIENT



Grocon

PROJECT

THE RIBBON HOTEL,
SERVICED APARTMENTS AND RETAIL

31 WHEAT ROAD, SYDNEY



DRAWING TITLE

GA PLANS - ROOF

STATUS

FOR APPROVAL

SCALE @ B1 1:200	DRAWN RT	CO-ORD JO	REVIEWED JO	APPROVED CW
PROJECT NUMBER A004409	DRAWING NUMBER ARC-HSL-DD-1113			REV D

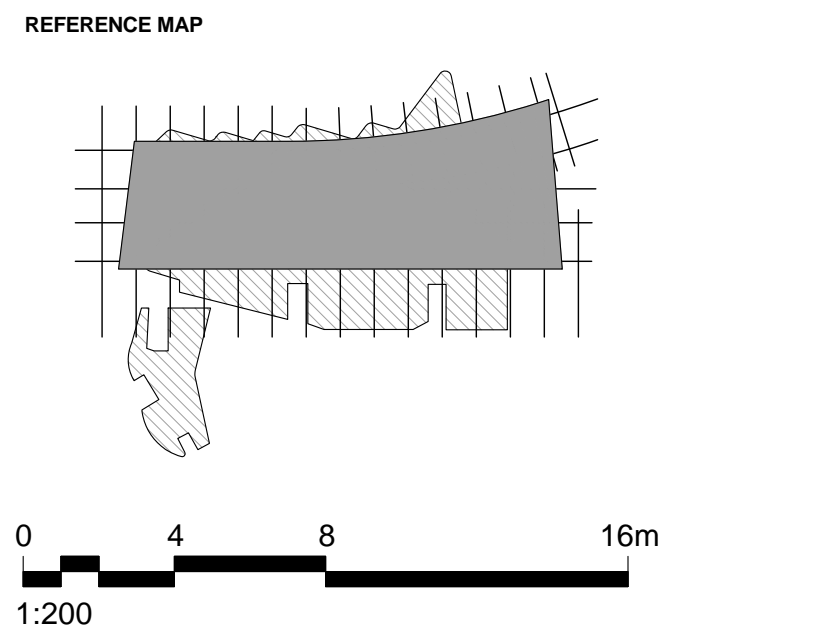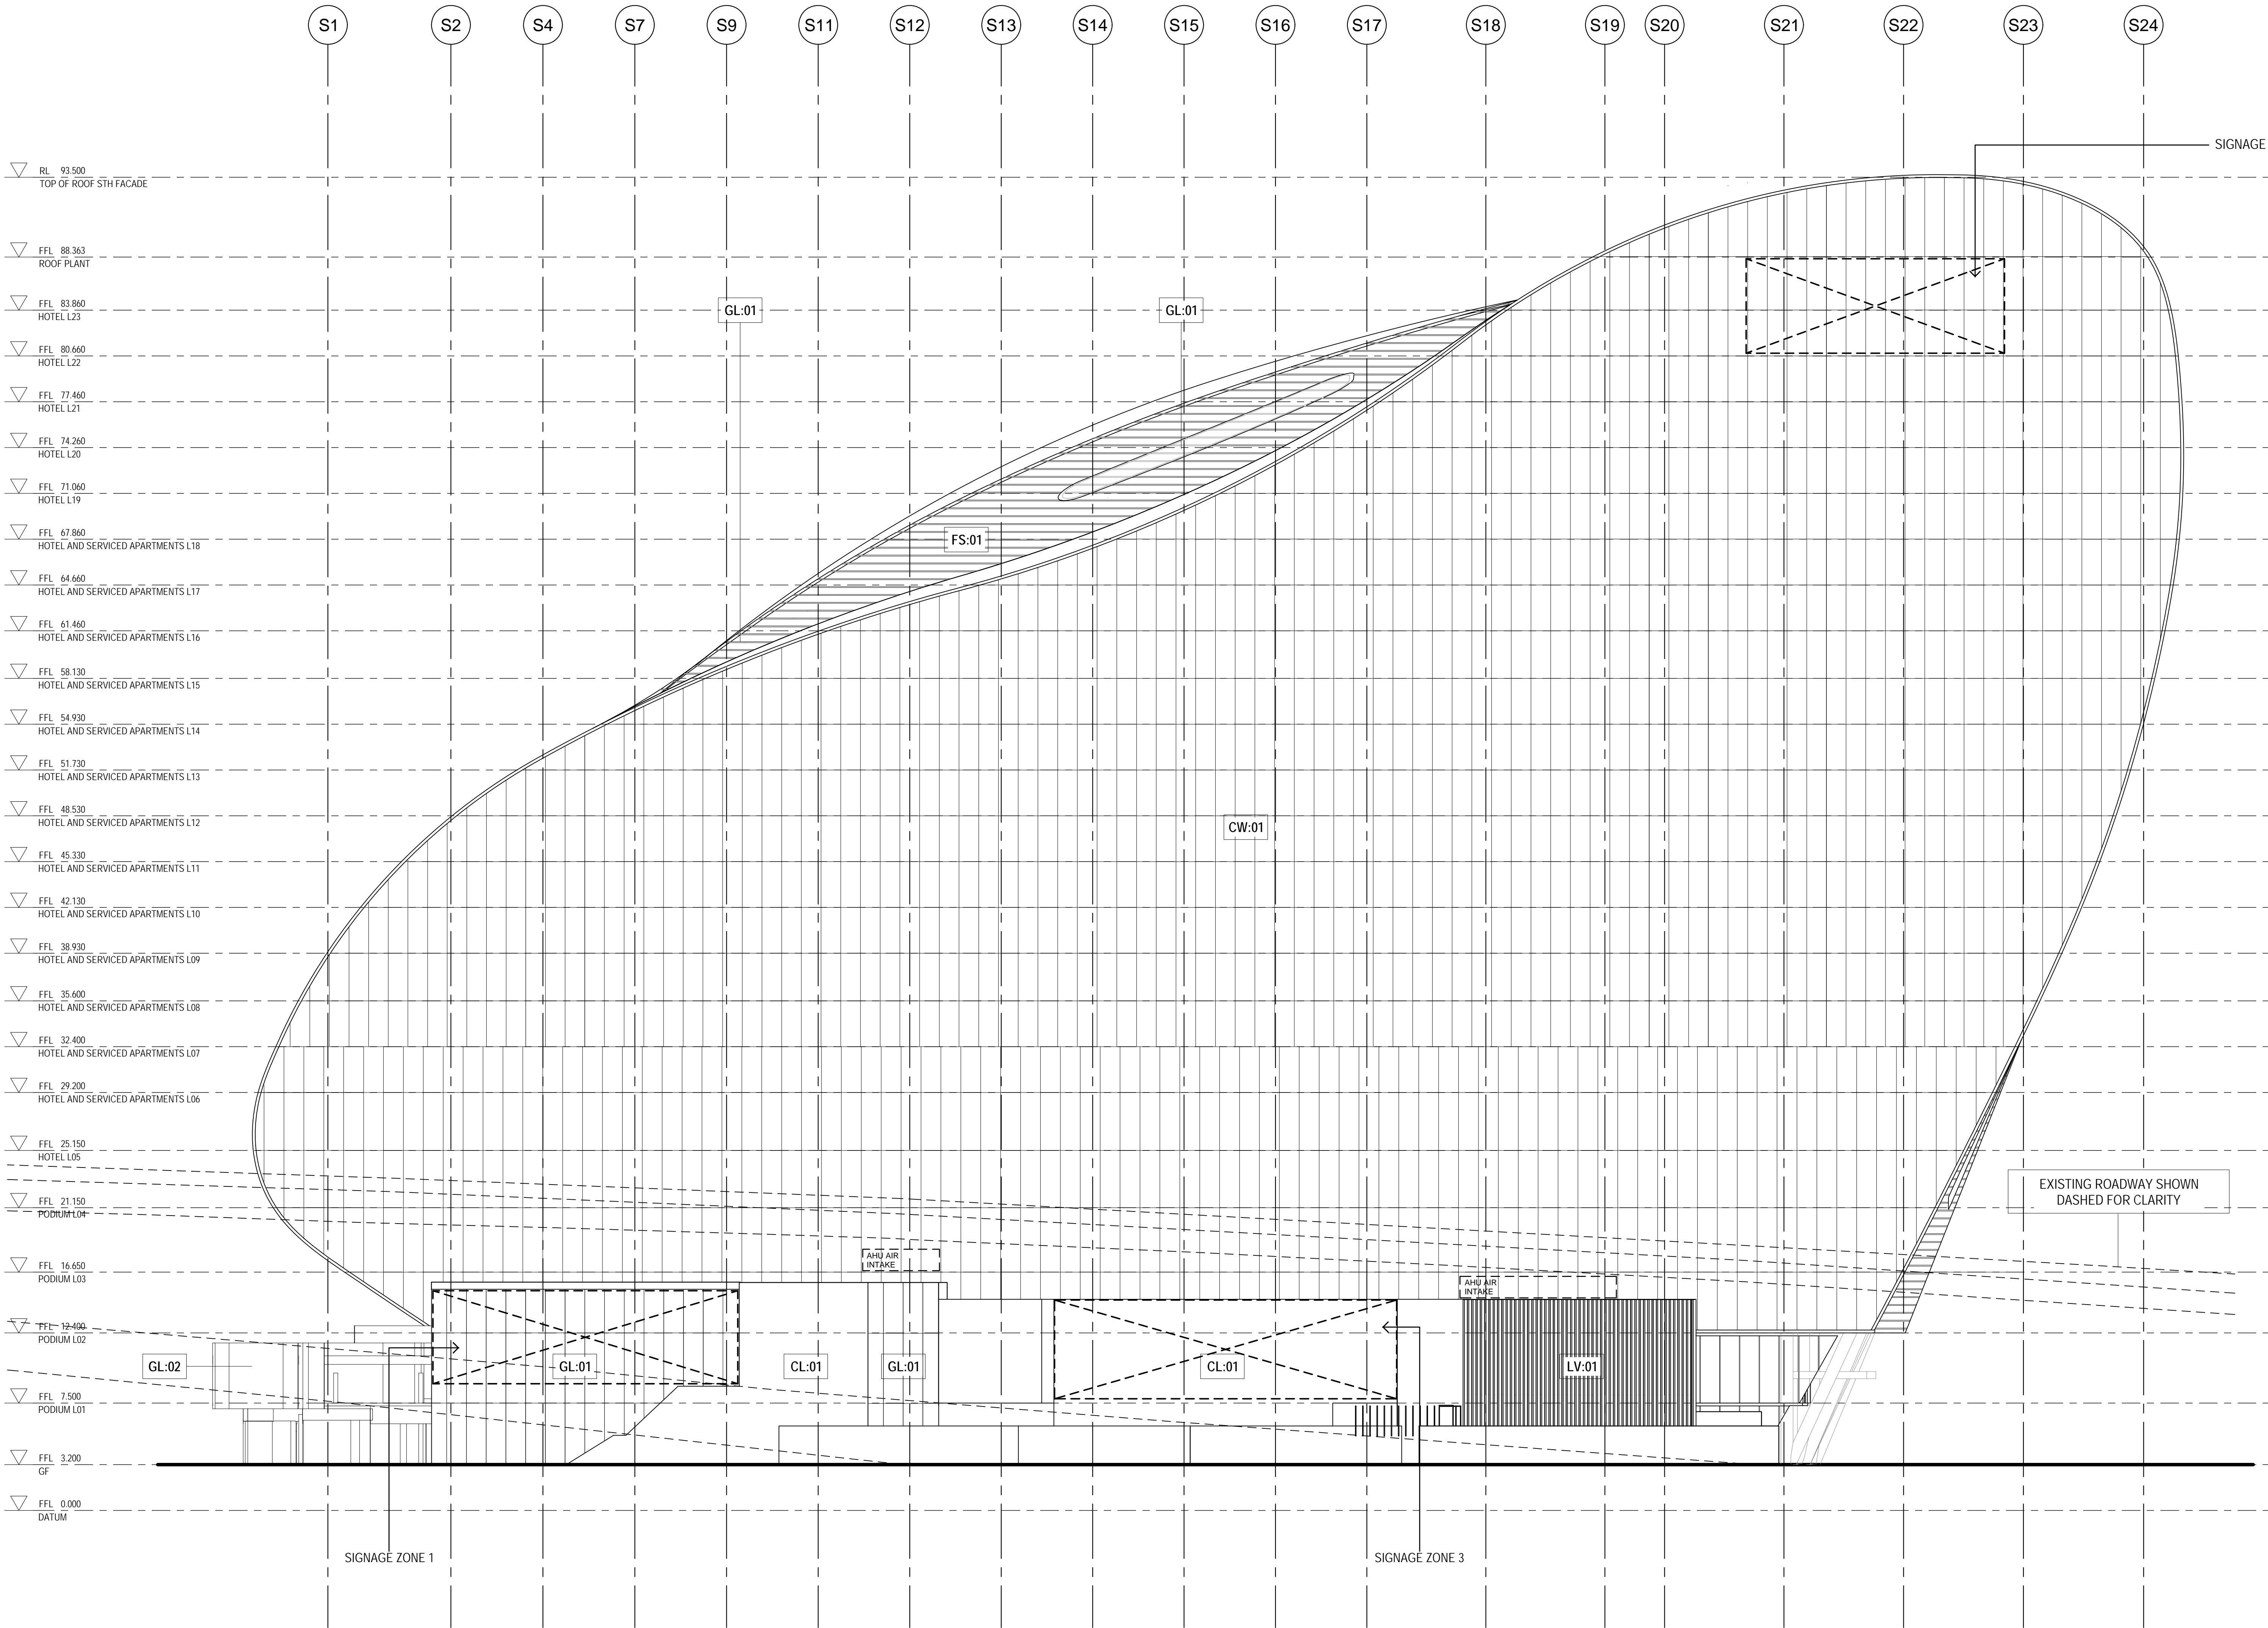

- NOTES
- DO NOT SCALE DRAWINGS. WRITTEN DIMENSIONS GOVERN.
 - ALL DIMENSIONS ARE IN MILLIMETRES UNLESS NOTED OTHERWISE.
 - ALL DIMENSIONS SHALL BE VERIFIED ON SITE BEFORE PROCEEDING WITH THE WORK. HASSELL SHALL BE NOTIFIED IN WRITING OF ANY DISCREPANCIES.
 - THIS DRAWING MUST BE READ IN CONJUNCTION WITH ALL RELEVANT CONTRACTS, SPECIFICATIONS AND DRAWINGS.

© COPYRIGHT OF THIS DRAWING IS VESTED IN HASSELL, LTD.
2015 HASSELL, LTD.

THIS DRAWING IS AN UNCONTROLLED COPY, UNLESS NOTED OTHERWISE.

REV	DESCRIPTION	DATE
E	AMENDED DEVELOPMENT APPLICATION	21.03.16
D	AMENDED DEVELOPMENT APPLICATION	15.12.15
C	AMENDED DEVELOPMENT APPLICATION	23.10.15
B	DEVELOPMENT APPLICATION	20.08.13
A	FINAL DRAFT	23.07.13
-	ISSUED FOR INFORMATION	19.07.13

ARCHITECT
HASSELL Limited ABN 007 711 435
LEVEL 2, PIER 8/9,
23 HICKSON ROAD
SYDNEY NSW 2000 AUSTRALIA
SYDNEY@HASSELLSTUDIO.COM
T +61 2 9101 2000 F +61 2 9101 2100

HASSELL


RUSSELL & GEORGE pmdl

CLIENT
Grocon

PROJECT
THE RIBBON HOTEL,
SERVICED APARTMENTS AND RETAIL
31 WHEAT ROAD, SYDNEY

DRAWING TITLE
GA ELEVATIONS - SHEET 1

STATUS FOR APPROVAL				
SCALE @ B1	DRAWN	CO-ORD	REVIEWED	APPROVED
1:200	RT	JO	JO	CW
PROJECT NUMBER	DRAWING NUMBER			REV
A004409	ARC-HSL-DD-1150			E

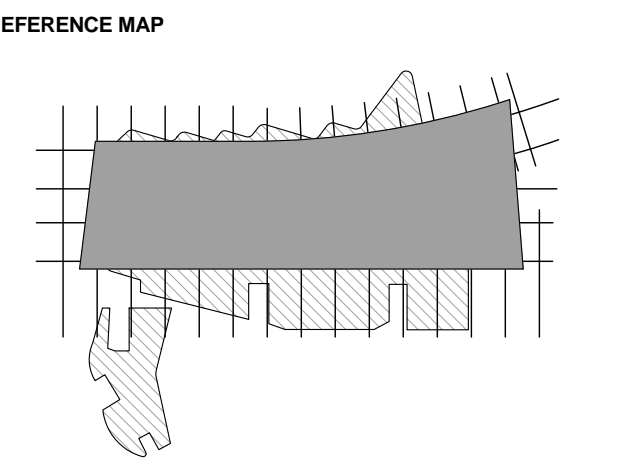

NOTES

- DO NOT SCALE DRAWINGS. WRITTEN DIMENSIONS GOVERN.
- ALL DIMENSIONS ARE IN MILLIMETRES UNLESS NOTED OTHERWISE.
- ALL DIMENSIONS SHALL BE VERIFIED ON SITE BEFORE PROCEEDING WITH THE WORK. HASSELL SHALL BE NOTIFIED IN WRITING OF ANY DISCREPANCIES.
- THIS DRAWING MUST BE READ IN CONJUNCTION WITH ALL RELEVANT CONTRACTS, SPECIFICATIONS AND DRAWINGS.

© COPYRIGHT OF THIS DRAWING IS VESTED IN HASSELL. LTD.
015 HASSELL. LTD.

THIS DRAWING IS AN UNCONTROLLED COPY. UNLESS NOTED OTHERWISE.

E	AMENDED DEVELOPMENT APPLICATION	21.03.16
D	AMENDED DEVELOPMENT APPLICATION	15.12.15
C	AMENDED DEVELOPMENT APPLICATION	23.10.15
B	DEVELOPMENT APPLICATION	20.08.13
A	FINAL DRAFT	23.07.13
-	ISSUED FOR INFORMATION	19.07.13
REV	DESCRIPTION	DATE

CHITECT

HASSELL Limited ABN 007 711 435
VEL 2, PIER 8/9,
HICKSON ROAD
DNEY NSW 2000 AUSTRALIA
DNEY@HASSELLSTUDIO.COM
+61 2 9101 2000 F +61 2 9101 2100

HASSELL

**RUSSELL &
GEORGE**

IENT



PROJECT

THE RIBBON HOTEL, SERVICED APARTMENTS AND RETAIL

1 WHEAT ROAD, SYDNEY


AWING TITLE

A ELEVATIONS - SHEET 2

STATUS

OR APPROVAL

SCALE @ B1	DRAWN	CO-ORD	REVIEWED	APPROVED
200	RT	JO	JO	CW
PROJECT NUMBER	DRAWING NUMBER			REV
004409	ARC-HSL-DD-1151			E

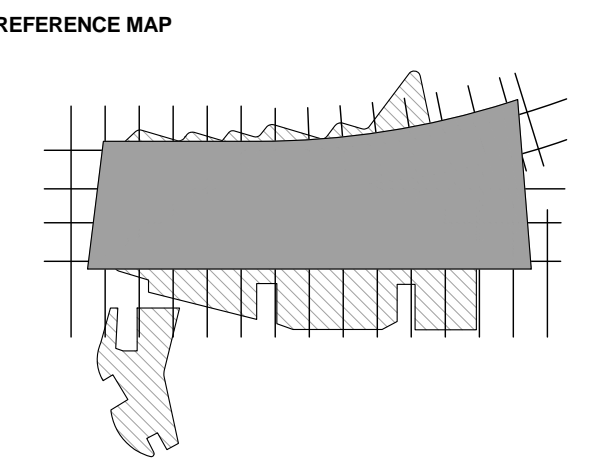

NOTES

1. DO NOT SCALE DRAWINGS. WRITTEN DIMENSIONS GOVERN.
2. ALL DIMENSIONS ARE IN MILLIMETRES UNLESS NOTED OTHERWISE.
3. ALL DIMENSIONS SHALL BE VERIFIED ON SITE BEFORE PROCEEDING WITH THE WORK. HASSELL SHALL BE NOTIFIED IN WRITING OF ANY DISCREPANCIES.
4. THIS DRAWING MUST BE READ IN CONJUNCTION WITH ALL RELEVANT CONTRACTS, SPECIFICATIONS AND DRAWINGS.

THIS DRAWING IS AN UNCONTROLLED COPY. UNLESS NOTED OTHERWISE.

E	AMENDED DEVELOPMENT APPLICATION	22.03.16
D	AMENDED DEVELOPMENT APPLICATION	15.12.15
C	AMENDED DEVELOPMENT APPLICATION	23.10.15
B	DEVELOPMENT APPLICATION	20.08.13
A	FINAL DRAFT	23.07.13
-	ISSUED FOR INFORMATION	19.07.13
REV	DESCRIPTION	DATE

ASSELL Limited ABN 007 711 435
LEVEL 2, PIER 8/9,
1 HICKSON ROAD
SYDNEY NSW 2000 AUSTRALIA
SYDNEY@HASSELLSTUDIO.COM
+61 2 9101 2000 F +61 2 9101 2100

HASSELL

**RUSSELL &
GEORGE**



Grocon

PROJECT
THE RIBBON HOTEL,
SERVICED APARTMENTS AND RETAIL
1 WHEAT ROAD, SYDNEY

DRAWING TITLE

GA ELEVATIONS - SHEET 4

FOR APPROVAL

SCALE @ B1	DRAWN	CO-ORD	REVIEWED	APPROVED
1:200	RT	JO	JO	CW
PROJECT NUMBER	DRAWING NUMBER			REV
0004409	ARC-HSL-DD-1153			E

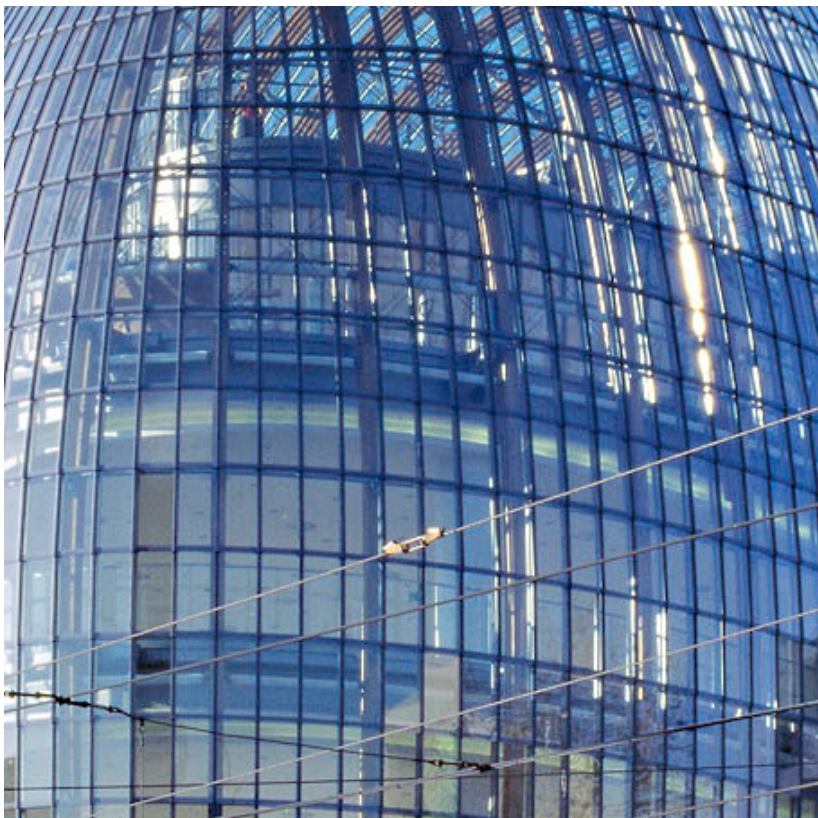


Image: RPBW, Weisadthaus, Cologne



Image: Pilkington Reglit System



Image: HASSELL

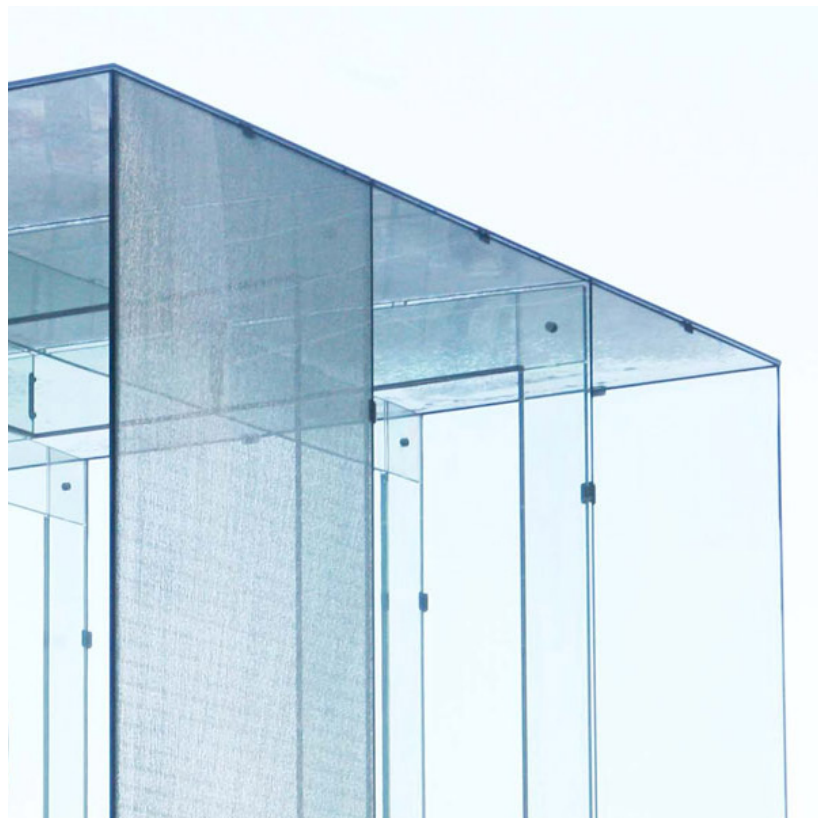


Image: Bohlin Cywinski Jackson Apple Store NY



Image: HASSELL

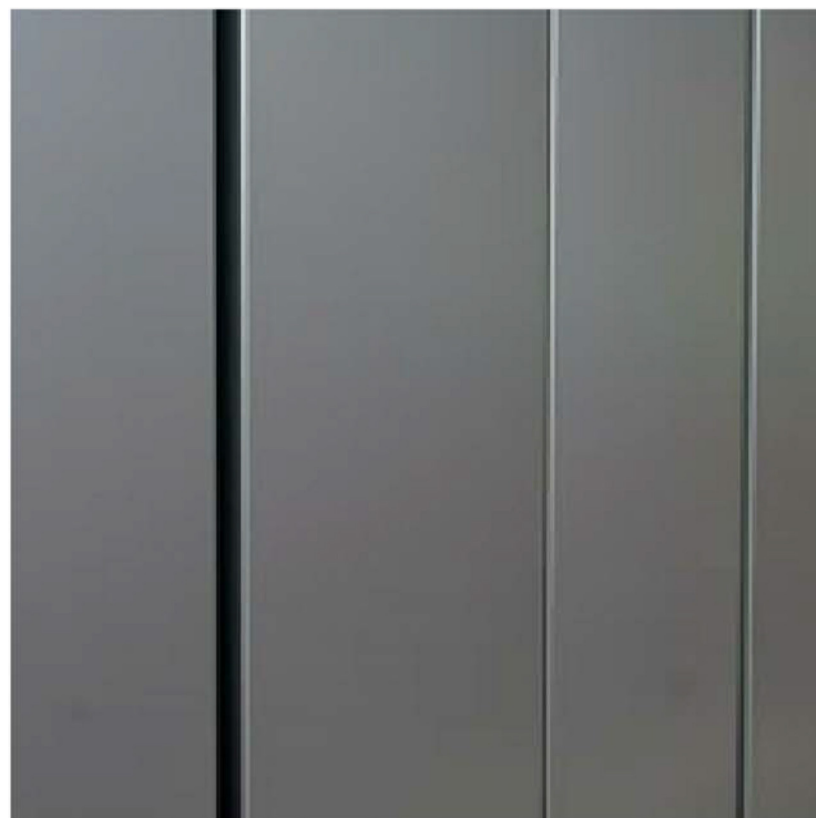


Image: HASSELL

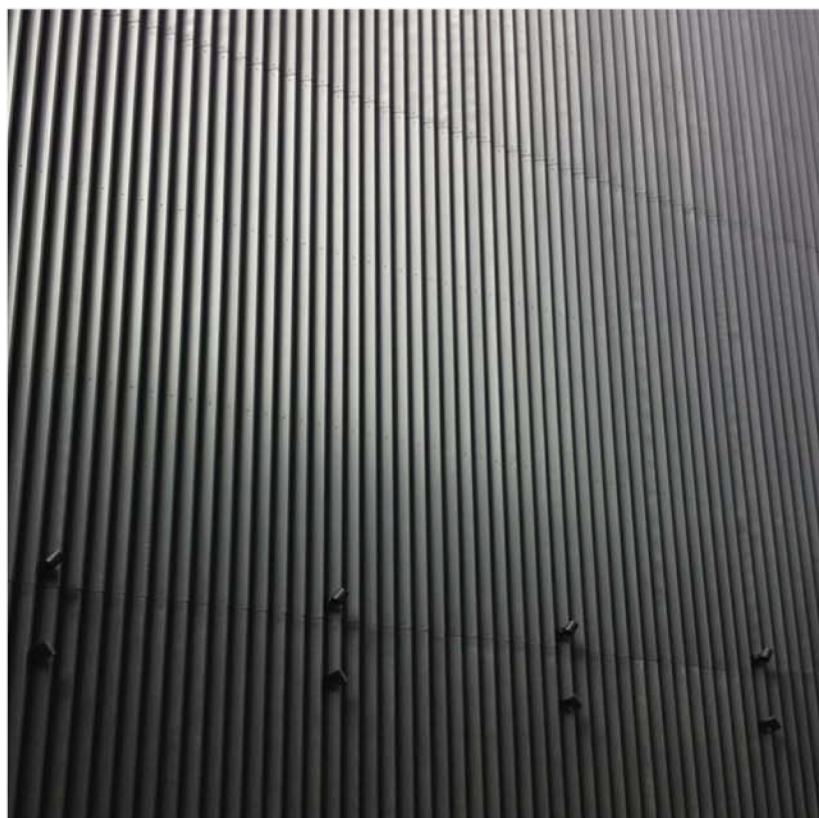


Image: HASSELL

CW:01

High performance triple glazed low reflectivity curtain wall facade
LOCATION: MAIN BUILDING FACADE (NORTH/SOUTH/EAST CUT-OUT)

CW:02

High performance curtain wall facade with integrated venetian blinds and brise solei system
LOCATION: MAIN BUILDING FACADE (EAST RIBBON)

FS:01:A/B/C

A: High performance modular metal panel system
B: Profiled horizontal brise solei system
C: High performance glazed system on aluminium framing
LOCATION: MAIN BUILDING FACADE (WEST)

GL:01

High performance frameless glazing
LOCATION: GROUND LEVEL ENTRY FACADE - FUNCTION, OFFICE, IMAX

GL:02

High performance glazing with vertical screen
LOCATION: RETAIL FACADE

CL:01


Powdercoated Louvers
Colour: Charcoal / White
LOCATION: PLANT AREAS

LV:01

Powdercoated Louvers
Colour: Charcoal / White
LOCATION: PLANT AREAS

NOTE:
ALL BUILDING ENVELOPE MATERIALS WILL BE IN COMPLIANCE WITH CUNDALL'S REFLECTIVITY STUDY DATED 16.12.15 REVISION B

REFERENCE MAP

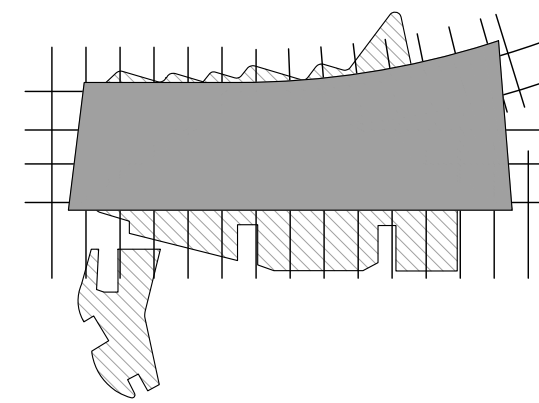

NOTES

- DO NOT SCALE DRAWINGS. WRITTEN DIMENSIONS GOVERN.
- ALL DIMENSIONS ARE IN MILLIMETRES UNLESS NOTED OTHERWISE.
- ALL DIMENSIONS SHALL BE VERIFIED ON SITE BEFORE PROCEEDING WITH THE WORK. HASSELL SHALL BE NOTIFIED IN WRITING OF ANY DISCREPANCIES.
- THIS DRAWING MUST BE READ IN CONJUNCTION WITH ALL RELEVANT CONTRACTS, SPECIFICATIONS AND DRAWINGS.

© COPYRIGHT OF THIS DRAWING IS VESTED IN HASSELL, LTD.
2013 HASSELL, LTD.

THIS DRAWING IS AN UNCONTROLLED COPY, UNLESS NOTED OTHERWISE.

REV	DESCRIPTION	DATE
D	AMENDED DEVELOPMENT APPLICATION	21.03.16
C	AMENDED DEVELOPMENT APPLICATION	23.10.15
B	DEVELOPMENT APPLICATION	20.08.13
A	FINAL DRAFT	23.07.13
-	ISSUED FOR INFORMATION	19.07.13

ARCHITECT

HASSELL Limited ABN 007 711 435
LEVEL 2, PIER 9/9
23 HICKSON ROAD
SYDNEY NSW 2000 AUSTRALIA
SYDNEY@HASSELLSTUDIO.COM
T +61 2 9101 2000 F +61 2 9101 2100

HASSELL

RUSSELL & GEORGE

pmdl

CLIENT

Grocon

PROJECT

THE RIBBON HOTEL,
SERVICED APARTMENTS AND RETAIL

31 WHEAT ROAD, SYDNEY

DRAWING TITLE

MATERIALS AND FINISHES PALETTE


STATUS

FOR APPROVAL

SCALE @ B1	DRAWN	CO-ORD	REVIEWED	APPROVED
	RT	JO	JO	CW
PROJECT NUMBER	DRAWING NUMBER	REV		
A004409	ARC-HSL-DD-1930	D		



REFERENCE MAP

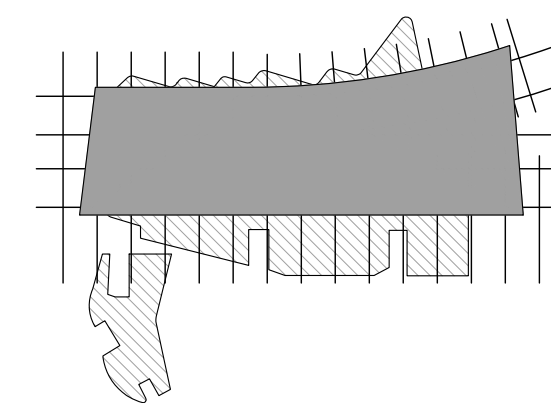

OTES

- DO NOT SCALE DRAWINGS. WRITTEN DIMENSIONS GOVERN.
ALL DIMENSIONS ARE IN MILLIMETRES UNLESS NOTED OTHERWISE.
ALL DIMENSIONS SHALL BE VERIFIED ON SITE BEFORE PROCEEDING
WITH THE WORK. HASSELL SHALL BE NOTIFIED IN WRITING OF ANY
DISCREPANCIES.
THIS DRAWING MUST BE READ IN CONJUNCTION WITH ALL RELEVANT
CONTRACTS, SPECIFICATIONS AND DRAWINGS.

ALL COPYRIGHT OF THIS DRAWING IS VESTED IN HASSELL. LTD
© 2013 HASSELL. LTD.

THIS DRAWING IS AN UNCONTROLLED COPY. UNLESS NOTED OTHERWISE

[illegible]

D	AMENDED DEVELOPMENT APPLICATION	21.03.16
C	AMENDED DEVELOPMENT APPLICATION	23.10.15
B	DEVELOPMENT APPLICATION	20.08.13
A	FINAL DRAFT	23.07.13
-	ISSUED FOR INFORMATION	19.07.13
REV	DESCRIPTION	DATE

CHITECT

HASSELL Limited ABN 007 711 435
VEL 2, PIER 8/9,
HICKSON ROAD
DNEY NSW 2000 AUSTRALIA
DNEY@HASSELLSTUDIO.COM
+61 2 9101 2000 F +61 2 9101 2100

HASSELL

**RUSSELL &
GEORGE**

pmd
ARCHITECTURE
STRONG

IENT



PROJECT

THE RIBBON HOTEL,
SERVICED APARTMENTS AND RETAIL

1 WHEAT ROAD, SYDNEY


AWING TITLE

ARTIST'S IMPRESSION 1


STATUS

OR APPROVAL

SALE @ B1	DRAWN RT	CO-ORD JO	REVIEWED JO	APPROVED CW
PROJECT NUMBER 004409	DRAWING NUMBER ARC-HSL-DD-1950			REV D

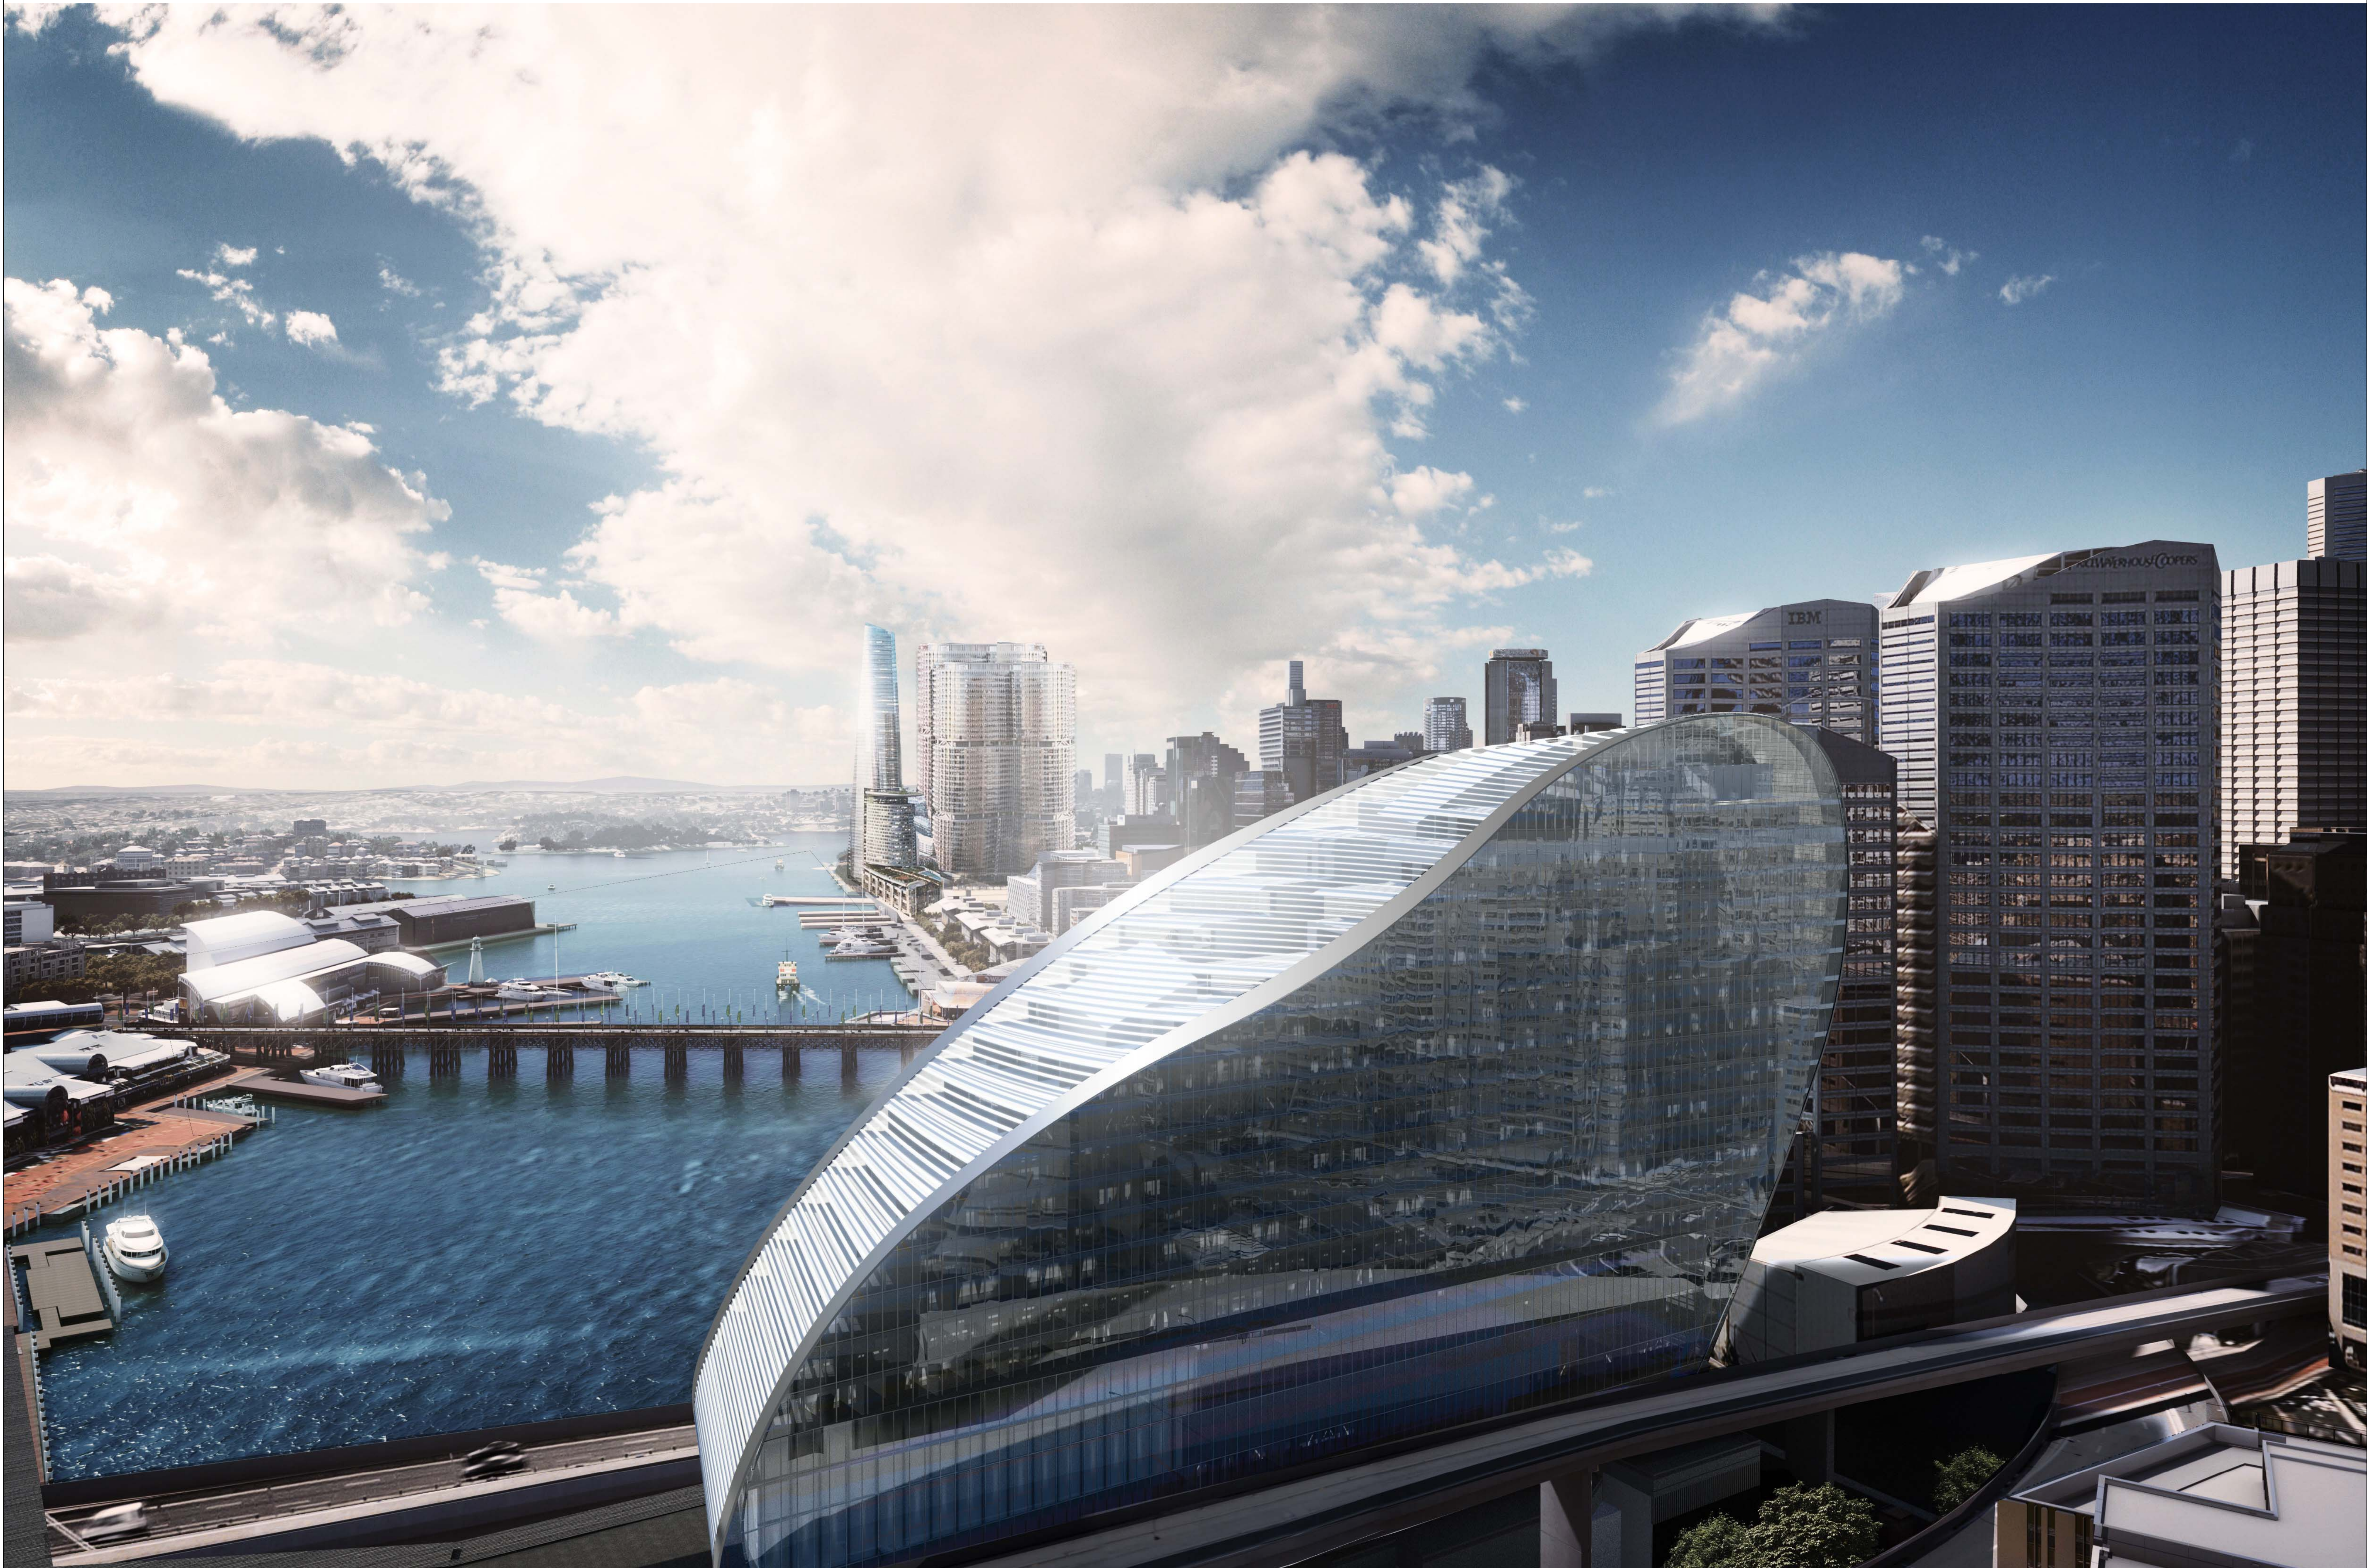

REFERENCE MAP

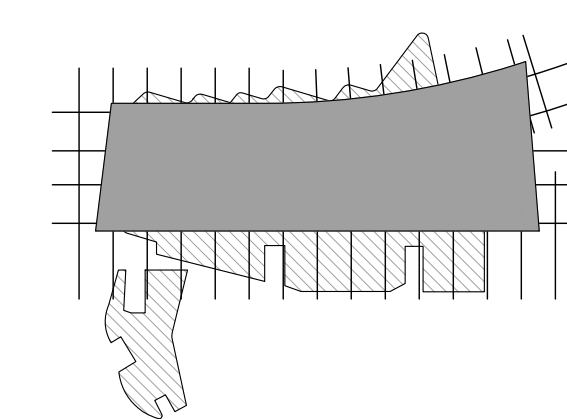

NOTES

1. DO NOT SCALE DRAWINGS. WRITTEN DIMENSIONS GOVERN.
2. ALL DIMENSIONS ARE IN MILLIMETRES UNLESS NOTED OTHERWISE.
3. ALL DIMENSIONS SHALL BE VERIFIED ON SITE BEFORE PROCEEDING WITH THE WORK. HASSELL SHALL BE NOTIFIED IN WRITING OF ANY DISCREPANCIES.
4. THIS DRAWING MUST BE READ IN CONJUNCTION WITH ALL RELEVANT CONTRACTS, SPECIFICATIONS AND DRAWINGS.

© COPYRIGHT OF THIS DRAWING IS VESTED IN HASSELL. LTD
2013 HASSELL. LTD.

THIS DRAWING IS AN UNCONTROLLED COPY. UNLESS NOTED OTHERWISE

[illegible]

D	AMENDED DEVELOPMENT APPLICATION	21.03.16
C	AMENDED DEVELOPMENT APPLICATION	23.10.15
B	DEVELOPMENT APPLICATION	20.08.13
A	FINAL DRAFT	23.07.13
-	ISSUED FOR INFORMATION	19.07.13
REV	DESCRIPTION	DATE

RCHITEC™

HASSELL Limited ABN 007 711 435
LEVEL 2, PIER 8/9,
3 HICKSON ROAD
SYDNEY NSW 2000 AUSTRALIA
SYDNEY@HASSELLSTUDIO.COM
+61 2 9101 2000 F +61 2 9101 210

HASSELL

**RUSSELL
GEORGE**

pmdl
ARCHITECTURE
INTERIORS

LIEN

**PROJEC**

THE RIBBON HOTEL,
SERVICED APARTMENTS AND RETAIL

31 WHEAT ROAD, SYDNEY


DRAWING TITLE

ARTIST'S IMPRESSION 2

TATUS

FOR APPROVAL

SCALE @ B1	DRAWN RT	CO-ORD JO	REVIEWED JO	APPROVED CW
PROJECT NUMBER A004409	DRAWING NUMBER ARC-HSL-DD-1951			REV D

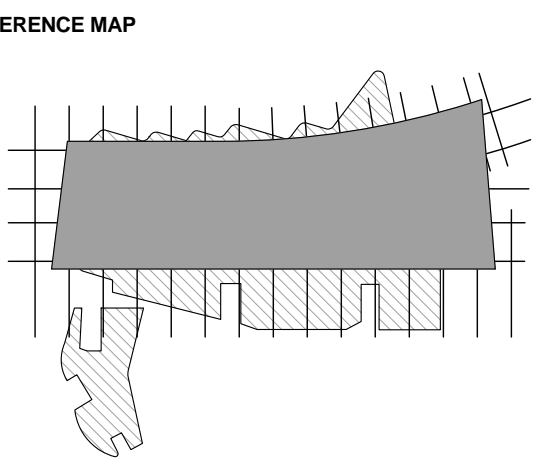

1. DO NOT SCALE DRAWINGS. WRITTEN DIMENSIONS GOVERN.
2. ALL DIMENSIONS ARE IN MILLIMETRES UNLESS NOTED OTHERWISE.
3. ALL DIMENSIONS SHALL BE VERIFIED ON SITE BEFORE PROCEEDING WITH THE WORK. HASSELL SHALL BE NOTIFIED IN WRITING OF ANY DISCREPANCIES.
4. THIS DRAWING MUST BE READ IN CONJUNCTION WITH ALL RELEVANT CONTRACTS, SPECIFICATIONS AND DRAWINGS.

© COPYRIGHT OF THIS DRAWING IS VESTED IN HASSELL. LTD.
2013 HASSELL. LTD.

THIS DRAWING IS AN UNCONTROLLED COPY, UNLESS NOTED OTHERWISE.

[illegible]

D	AMENDED DEVELOPMENT APPLICATION	21.03.16
C	AMENDED DEVELOPMENT APPLICATION	23.10.15
B	DEVELOPMENT APPLICATION	20.08.13
A	FINAL DRAFT	23.07.13
-	ISSUED FOR INFORMATION	19.07.13
REV	DESCRIPTION	DATE

HASSELL Limited ABN 007 711 435
LEVEL 2, PIER 8/9,
13 HICKSON ROAD
SYDNEY NSW 2000 AUSTRALIA
SYDNEY@HASSELLSTUDIO.COM
+61 2 9101 2000 F +61 2 9101 2100

**RUSSELL &
GEORGE**



LIENT



THE RIBBON HOTEL,
SERVICED APARTMENTS AND RETAIL

31 WHEAT ROAD, SYDNEY

ARTIST'S IMPRESSION 3

FOR APPROVAL

SCALE @ B1	DRAWN RT	CO-ORD JO	REVIEWED JO	APPROVED CW
PROJECT NUMBER A004409	DRAWING NUMBER ARC-HSL-DD-1952			REV D