




# APPENDIX B ARCHITECTURAL DRAWINGS

Minto Resource Recovery Facility Response to Submissions



<u>LEGEND</u>	
	PROPOSED BUILDINGS
	PROPOSED SUBSTATION
	LANDSCAPE AREA

SITE AREA:	8957 m2
SHED A:	927.7 m2
SHED B:	1120 m2
SHED C:	961.8 m2
SITE OFFICE:	16.8 m2
LUNCH ROOM:	36.8 m2
AMENITIES:	23.6 m2
ENCLOSED YARD:	3525 m2

A number line from 0 to 10 with tick marks every 1 unit. The intervals  $[2, 3]$ ,  $[4, 5]$ ,  $[6, 7]$ , and  $[8, 9]$  are shaded black.

BINGO

EMBURY ROAD  
MINTO

## SITE PLAN

11004

20/07/17

## DEVELOPMENT

Author	Checked by: Checker
--------	---------------------

REVISION

5D00 B14

As indicated @ A0





*Do not scale from drawings. Use figured dimensions only. Verify all dimensions on site prior to commencement of any work.*

*Any discrepancies shall be immediately be referred to Dewcape for clarification. Copyright remains the property of Dewcape Pty Ltd.*

[illegible]


Scale: 1 : 200 @ A0





No.	Description	Date
B13	ISSUED FOR INFORMATION	20/09/2017
B14	FINAL ISSUE	03/11/2017
B15	FINAL ISSUE	09/11/2017
B16	FINAL ISSUE	27/11/2017
B17	FINAL ISSUE	01/02/2018
B18	FINAL ISSUE	05/03/2018

LEGEND	
<span style="display:inline-block; width:15px; height:15px; background-color:lightcoral; border:1px solid black;"></span>	BUILDINGS
<span style="display:inline-block; width:15px; height:15px; background-color:red; border:1px solid black;"></span>	SUBSTATION
<span style="display:inline-block; width:15px; height:15px; background-color:lightgreen; border:1px solid black;"></span>	LANDSCAPE AREA
SITE AREA: 8957 m2	
SHED A: 927.7 m2	
SHED B: 1120 m2	
SHED C: 961.8 m2	
SITE OFFICE: 16.8 m2	
LUNCH ROOM: 36.8 m2	
AMENITIES: 23.6 m2	
ENCLOSED YARD: 3525 m2	

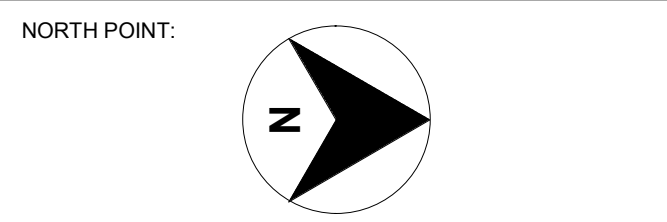

CLIENT:

BINGO

PROJECT:

13 PEMBURY ROAD  
MINTO

SHEET NAME:

GROUND FLOOR PLAN

Project number:

M1004

Date:

20/07/17


STAGE:

DEVELOPMENT

Drawn by: Author      Checked by: Checker

SHEET No: **SSD01**      REVISION: **B18**

Scale: As indicated      @ A0

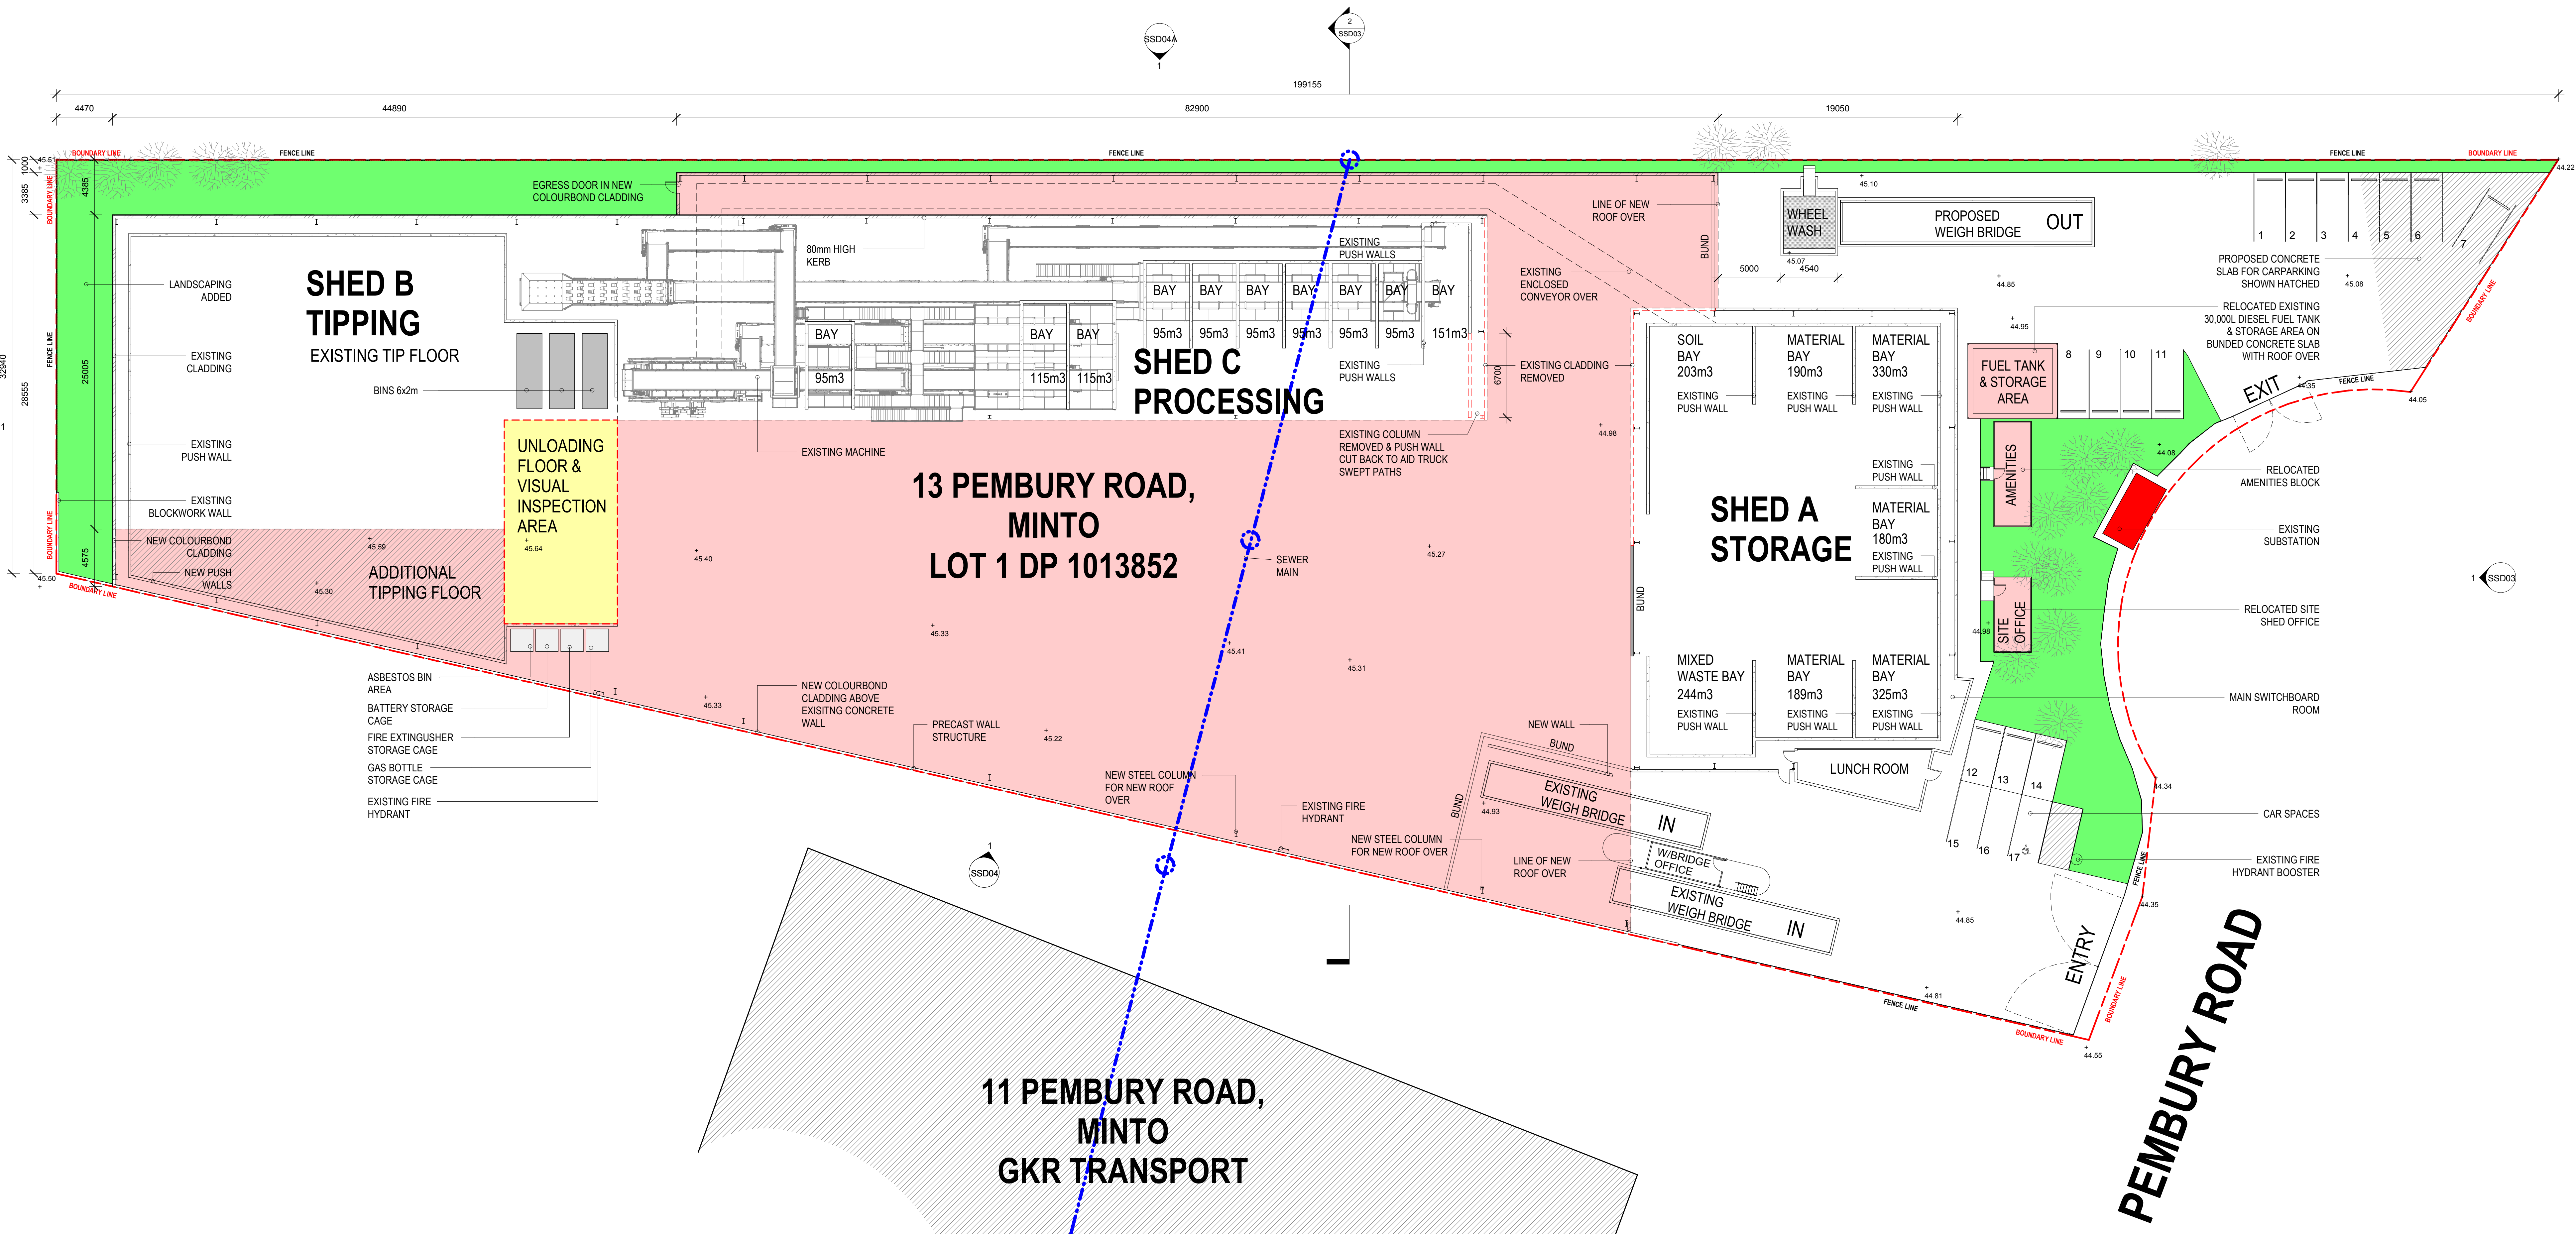

1 GROUND FLOOR  
1 : 200





**BINGO**  
**INDUSTRIES**


[illegible]

PROPOSED BUILDINGS

PROPOSED SUBSTATION

LANDSCAPE AREA

IRTH POINT:

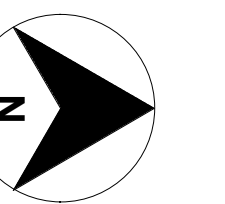

ALEBAR:



0 2 4 6 8 10 m

IENT:

BINGO

PROJECT:

13 PEMBURY ROAD  
MINTO

HEET NAME:

### ROOF PLAN

Project number:

I1004

ate:

07/17

PAGE:

DEVELOPMENT

Drawn by:	Author	Checked by:	Checker
-----------	--------	-------------	---------


EET No:

SSD02

314


scale:

As indicated @ A0

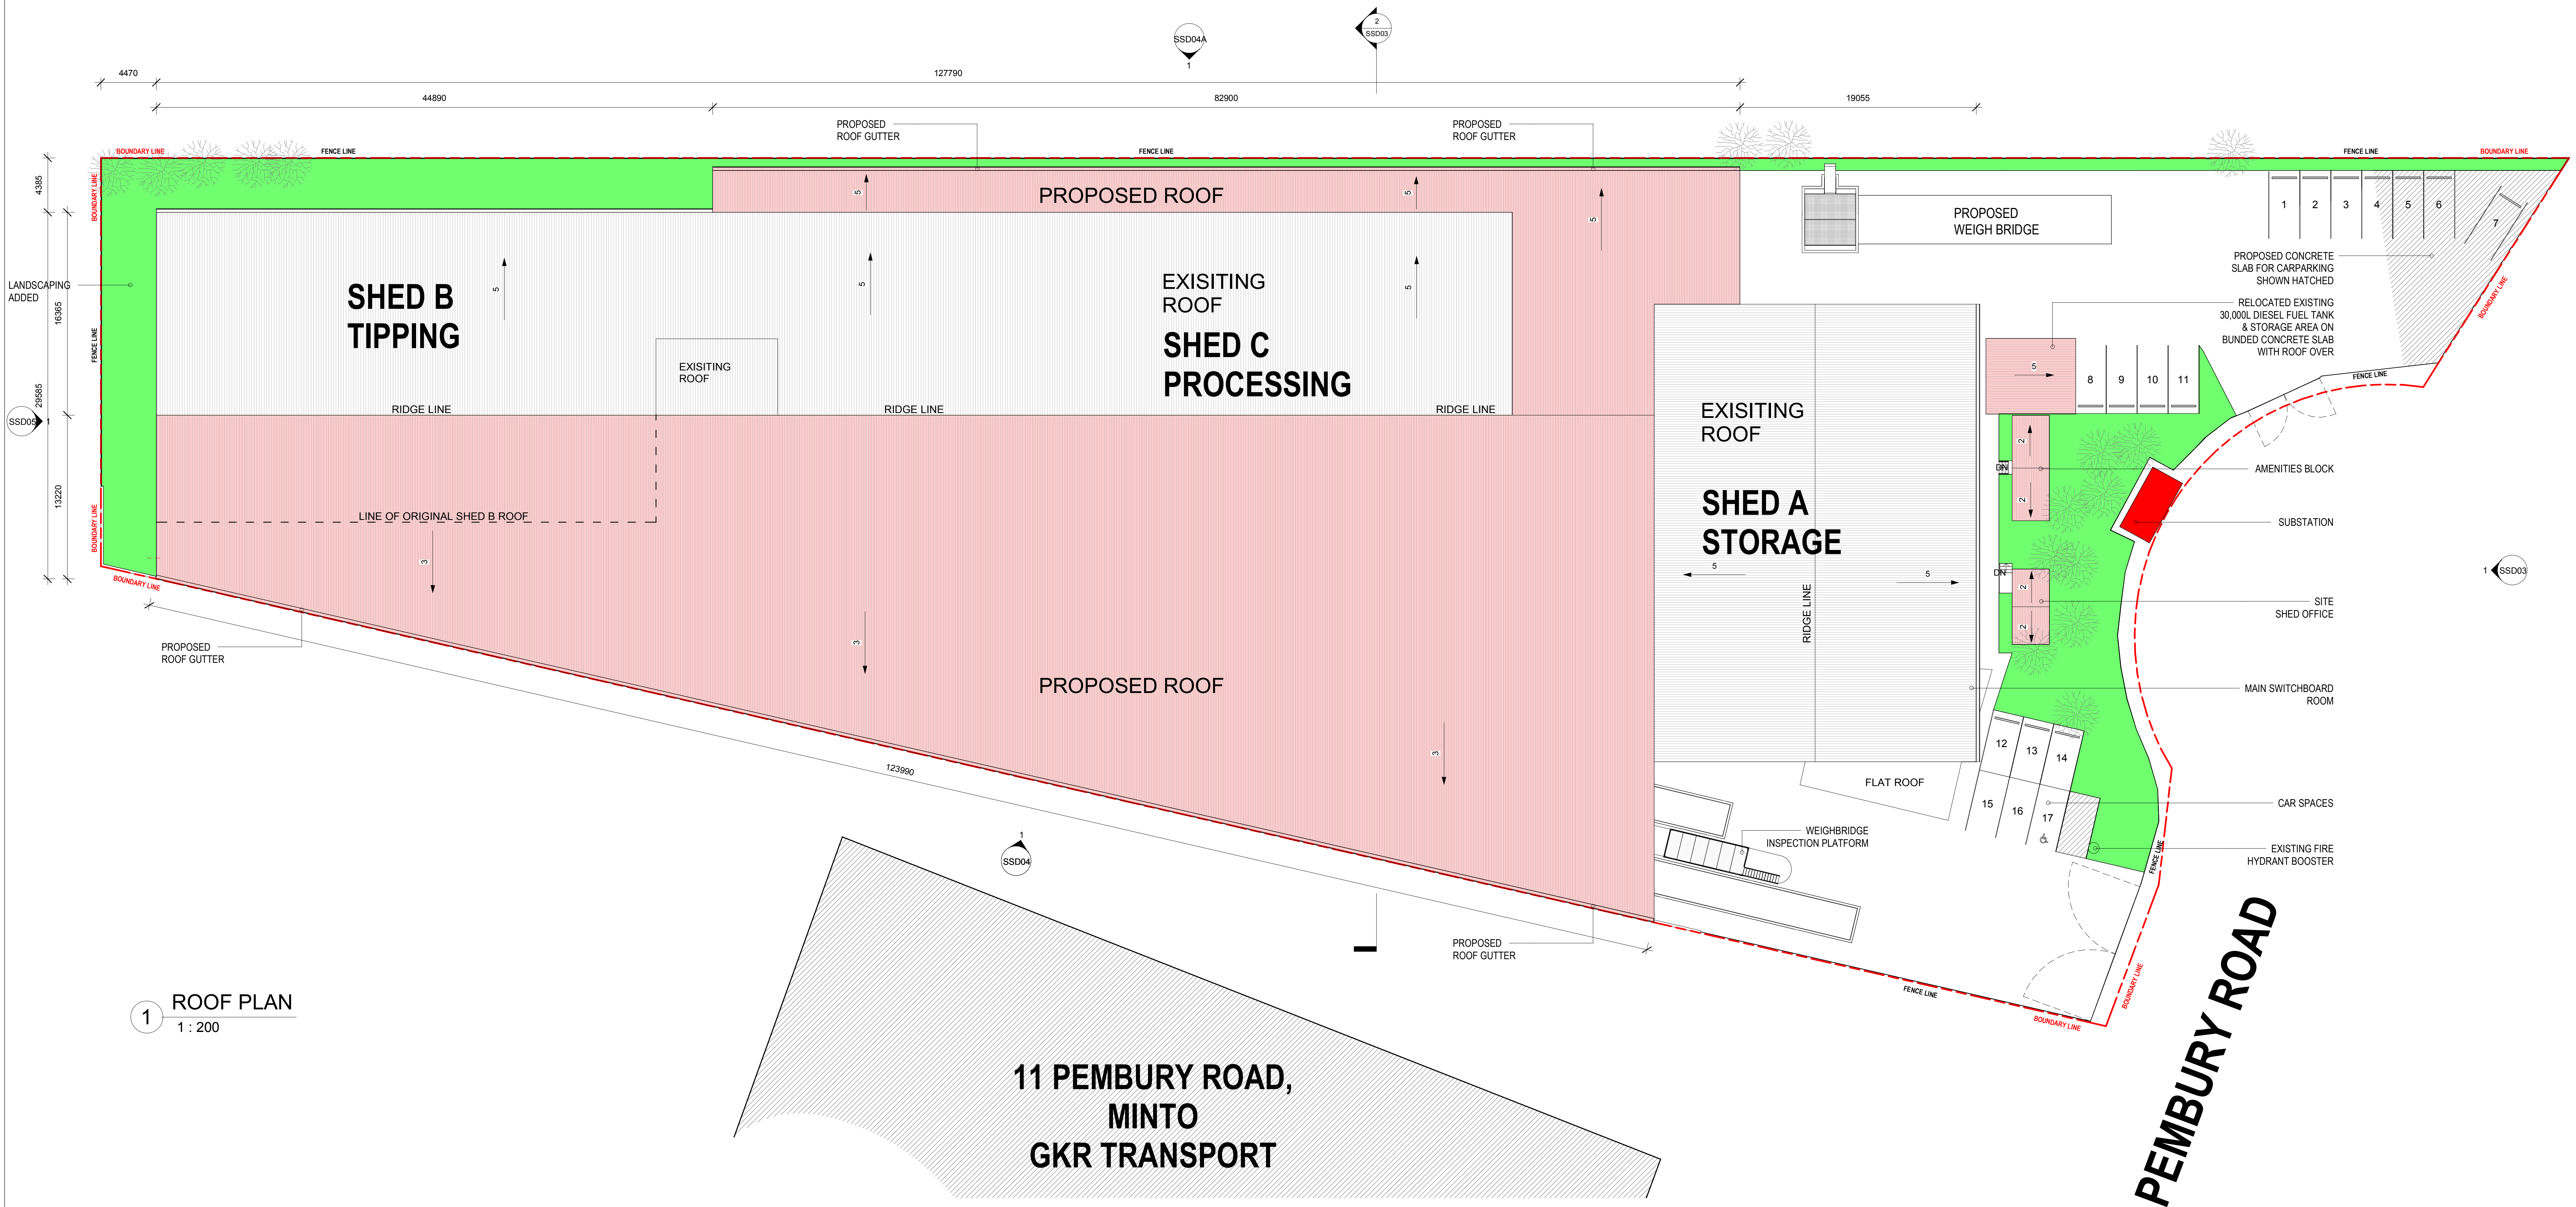


1 ROOF PLAN  
1 : 200

No.	Description	Date
B13	ISSUED FOR INFORMATION	20/09/2017
B14	FINAL ISSUE	03/11/2017

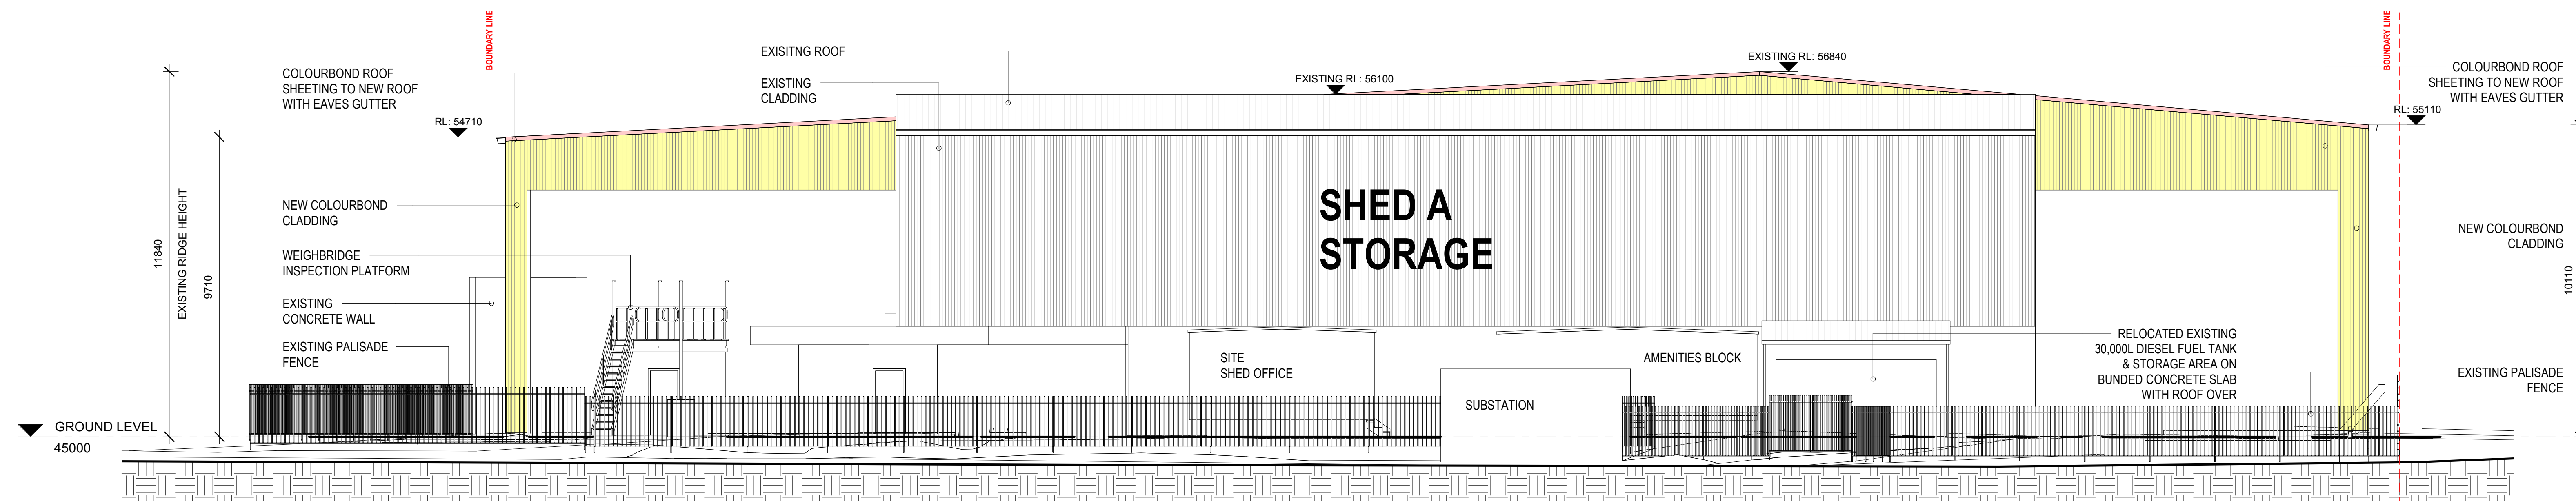

1 NORTH ELEVATION  
1 : 100

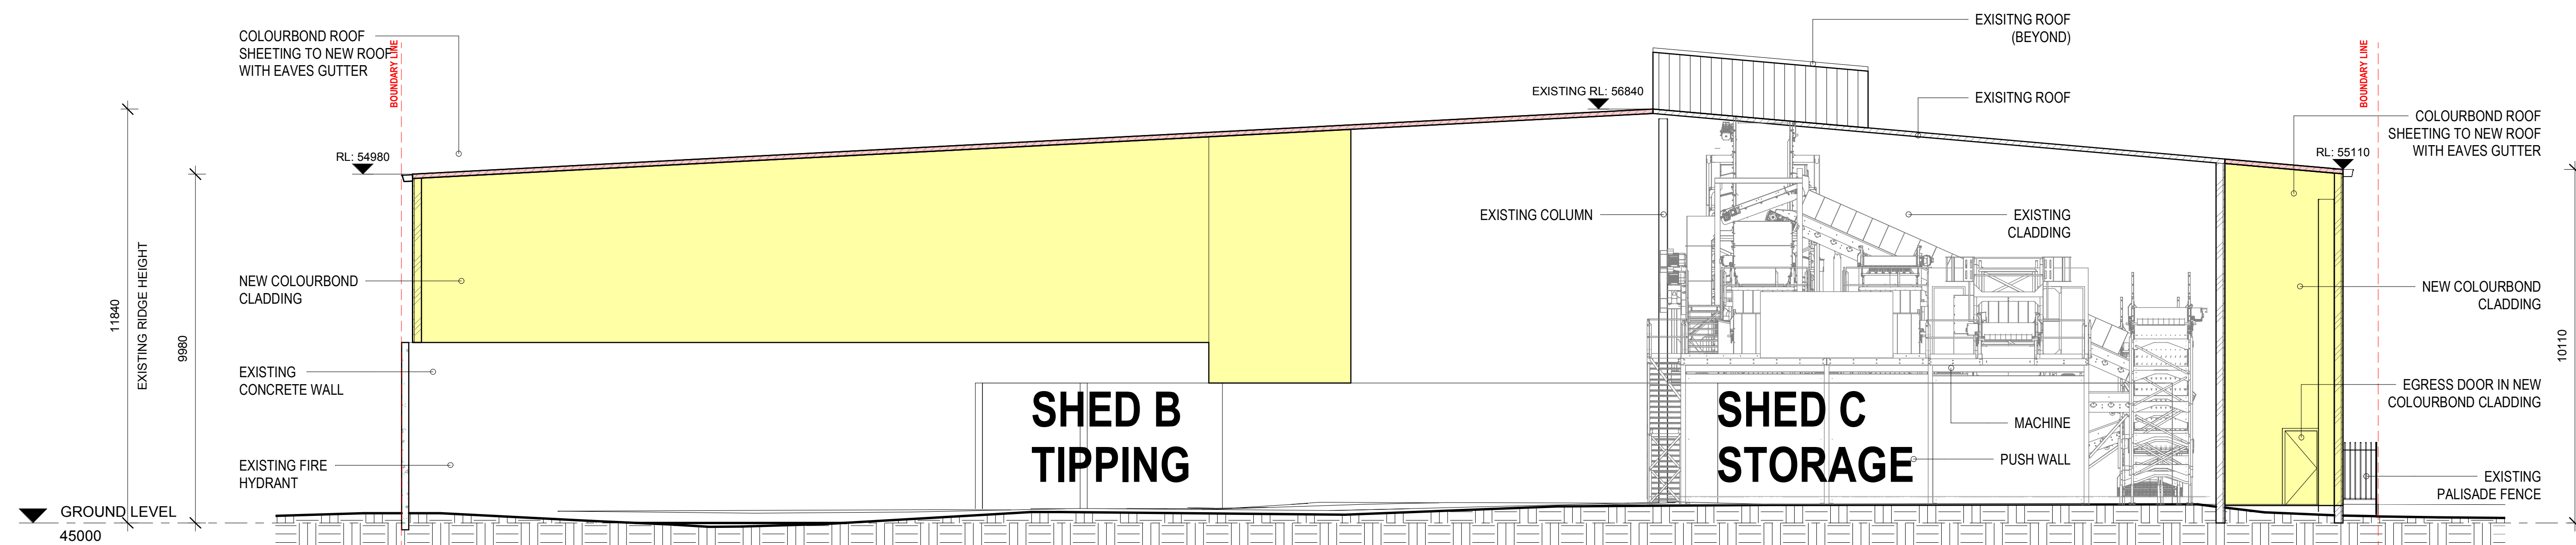


2 SECTION A  
1 : 100

## LEGEND

- PROPOSED ROOF
- PROPOSED WALL CLADDING

SCALE BAR:

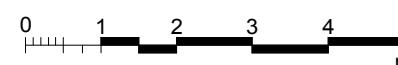

CLIENT:

BINGO

PROJECT:

13 PEMBURY ROAD  
MINTO

SHEET NAME:

NORTH ELEVATION &  
SECTION A

Project number:

M11004

Date:

20/07/17

STAGE:

DEVELOPMENT

Drawn by:

Author

Checked by: Checker

SHEET No:

SSD03


REVISION:

B14


Scale:

As indicated @ A0



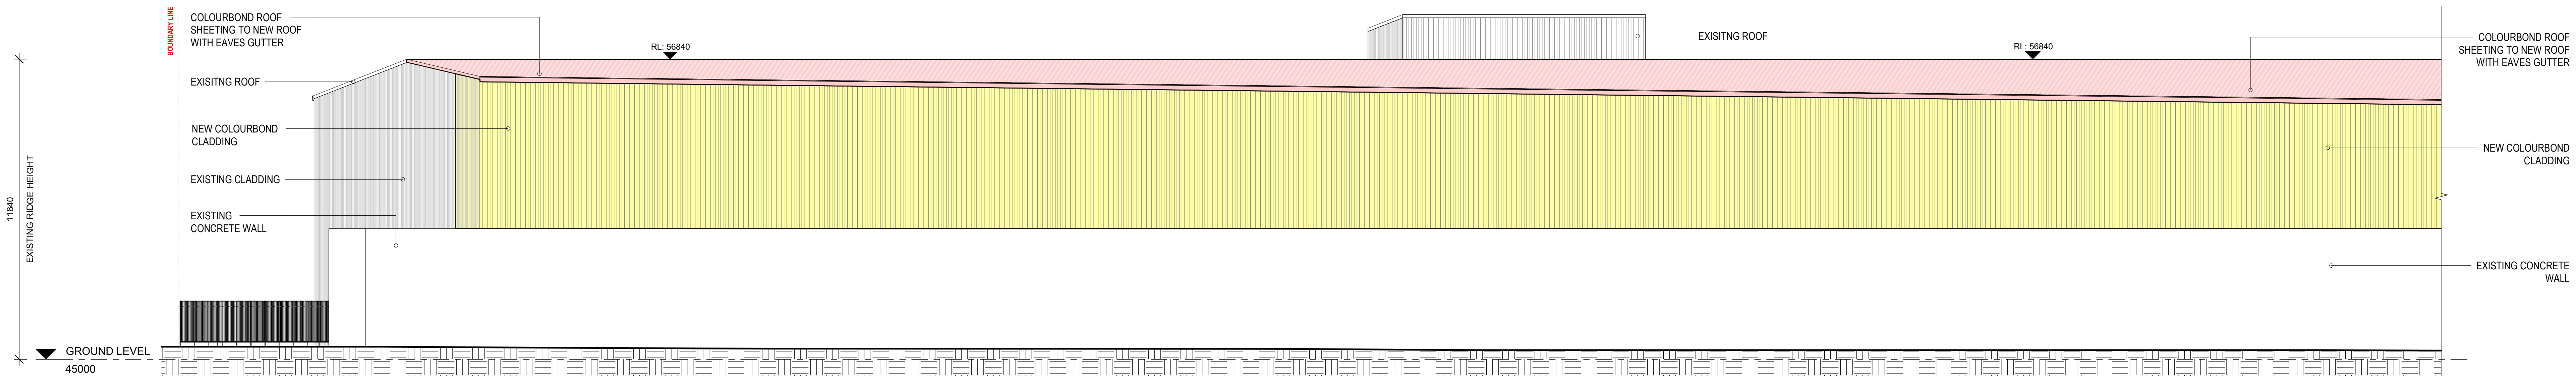

1 EAST ELEVATION - A  
1 : 100

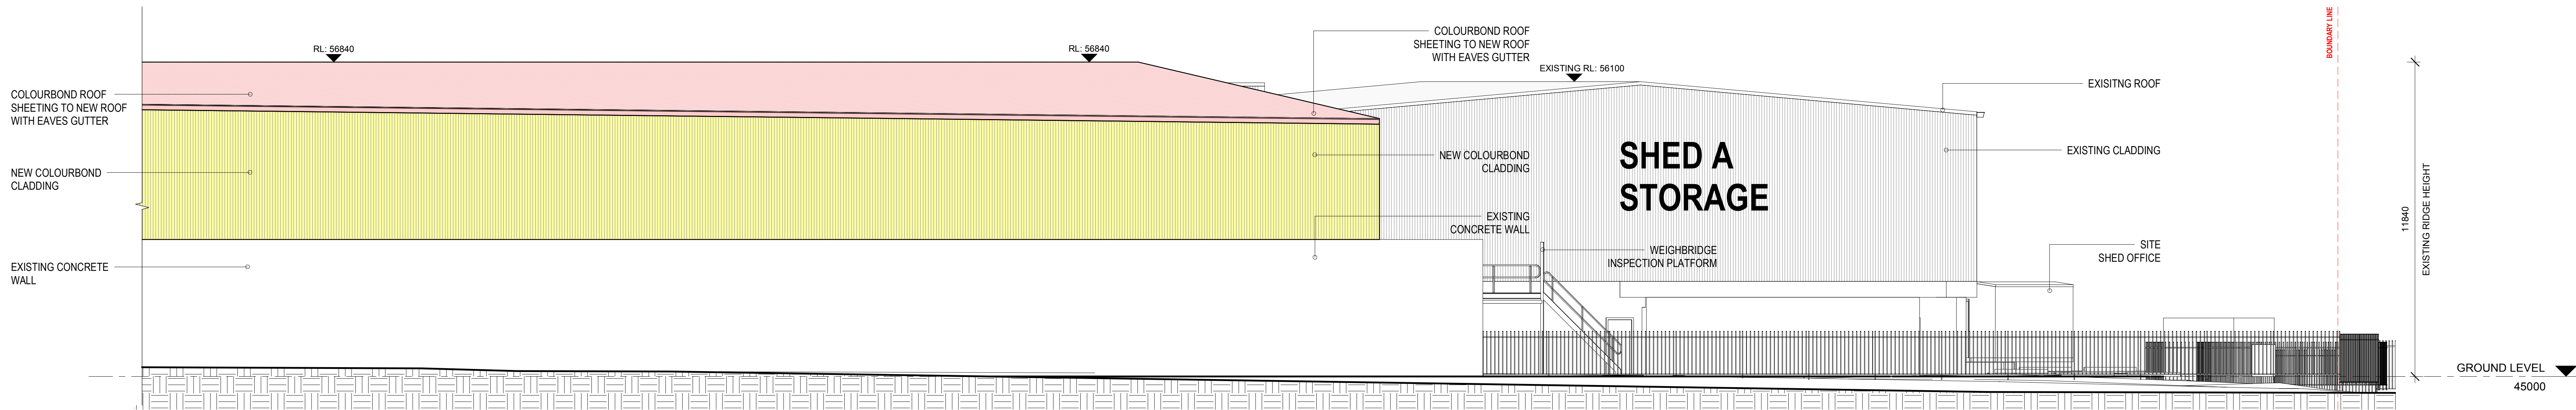

2 EAST ELEVATION - B  
1 : 100

DEWCAPE

DISTINCTION IN BUILDING


Do not scale from drawings. Use figured dimensions only. Verify all dimensions n site prior to commencement of any work. Any discrepancies shall be immediately be referred to Dewcape for clarification. Copyright remains the property of Dewcape Pty Ltd.



No.	Description	Date
B13	ISSUED FOR INFORMATION	20/09/2017
B14	FINAL ISSUE	03/11/2017

LEGEND

	PROPOSED ROOF
	PROPOSED WALL CLADDING

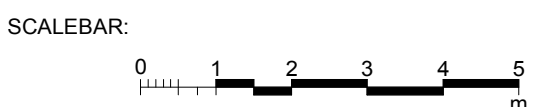

CLIENT: BINGO

PROJECT: 13 PEMBURY ROAD MINTO

SHEET NAME: EAST ELEVATION

Project number: MI1004

Date: 20/07/17


STAGE: DEVELOPMENT

Drawn by: Author Checked by: Checker


SHEET No: SSD04 REVISION: B14

Scale: As indicated @ A0

BOUNDARY LINE

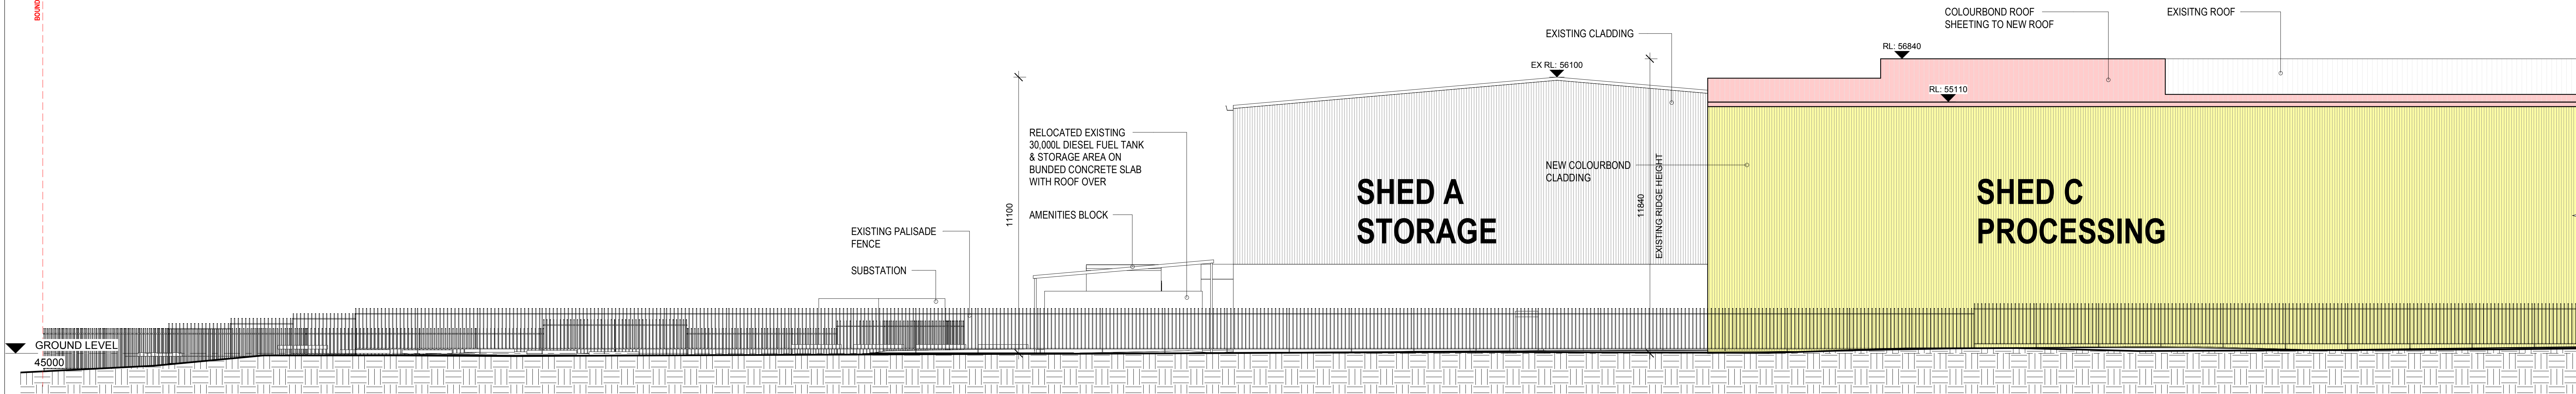


1 WEST ELEVATION - A  
1 : 100

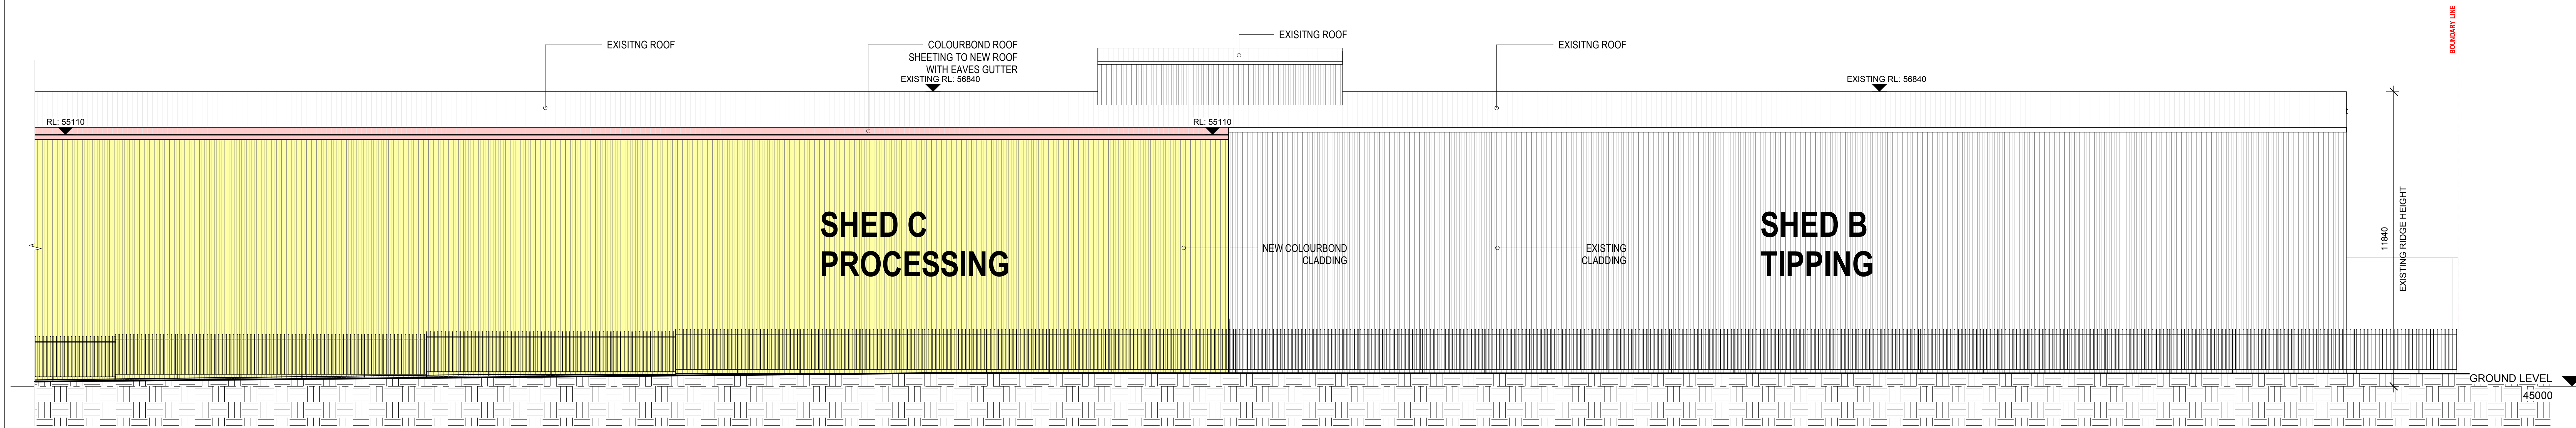

2 WEST ELEVATION - B  
1 : 100

No.	Description	Date
B13	ISSUED FOR INFORMATION	20/09/2017
B14	FINAL ISSUE	03/11/2017

LEGEND	
<span style="display: inline-block; width: 20px; height: 10px; background-color: #f08080; border: 1px solid black;"></span>	PROPOSED ROOF
<span style="display: inline-block; width: 20px; height: 10px; background-color: #ffff00; border: 1px solid black;"></span>	PROPOSED WALL CLADDING

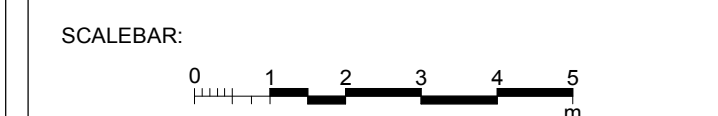

CLIENT:	BINGO
PROJECT:	13 PEMBURY ROAD MINTO
SHEET NAME:	WEST ELEVATION

Project number:	MI1004
Date:	20/07/17
STAGE:	DEVELOPMENT
Drawn by: Author	Checked by: Checker
SHEET No: SSD04A	REVISION: B14
Scale: As indicated	@ A0







