


DA DRAWING LIST			
SHEET NAME		SHEET NUMBER	REV
01-SHEET LIST + SITE COVER SHEET + PROPOSED SITE PLAN		DA-0000	E
02-SITE			
SITE ANALYSIS PLAN		DA-1001	G
EXISTING SITE PLAN		DA-1002	D
DEMOLITION PLAN		DA-1003	H
POST DEMOLITION PLAN		DA-1005	C
03-GENERAL ARRANGEMENT PLAN			
GROUND - LOWER PLAYGROUND		DA-2300	Q
LEVEL 01 - LIBRARY		DA-2301	Q
LEVEL 02 - MIDDLE PLAYGROUND		DA-2302	Q
LEVEL 03 - UPPER PLAYGROUND		DA-2303	Q
LEVEL 04 - COLA		DA-2304	Q
ROOF LEVEL		DA-2305	Q
04-ELEVATIONS			
NORTH ELEVATION		DA-3001	J
EAST ELEVATION		DA-3002	J
SOUTH ELEVATION		DA-3003	D
WEST ELEVATION		DA-3004	D
05-SECTIONS			
BUILDING SECTIONS		DA-4001	J
BUILDING SECTIONS		DA-4002	J
06-AREA PLAN			
AREA PLANS		DA-6001	E
07-SHADOW DIAGRAMS			
BUILDING SHADOW PLANS - 9AM-11AM		DA-5000	H
BUILDING SHADOW PLANS - 12PM-2PM		DA-5001	H
BUILDING SHADOW PLANS - 3PM		DA-5002	H
VERTICAL SHADOW ANALYSIS - 9AM-11AM		DA-5003	E
VERTICAL SHADOW ANALYSIS - 12PM-2PM		DA-5004	E
VERTICAL SHADOW ANALYSIS - 3PM		DA-5005	E
09-PERSPECTIVE			
PERSPECTIVE - WATTLE & QUARRY STREETS		DA-9000	G
PERSPECTIVE - JONES STREET		DA-9001	G
PERSPECTIVE - AXONOMETRIC NW		DA-9002	B
PERSPECTIVE - AXONOMETRIC SW		DA-9003	B
PERSPECTIVE - AXONOMETRIC NE		DA-9004	B
PERSPECTIVE - AXONOMETRIC SE		DA-9005	B

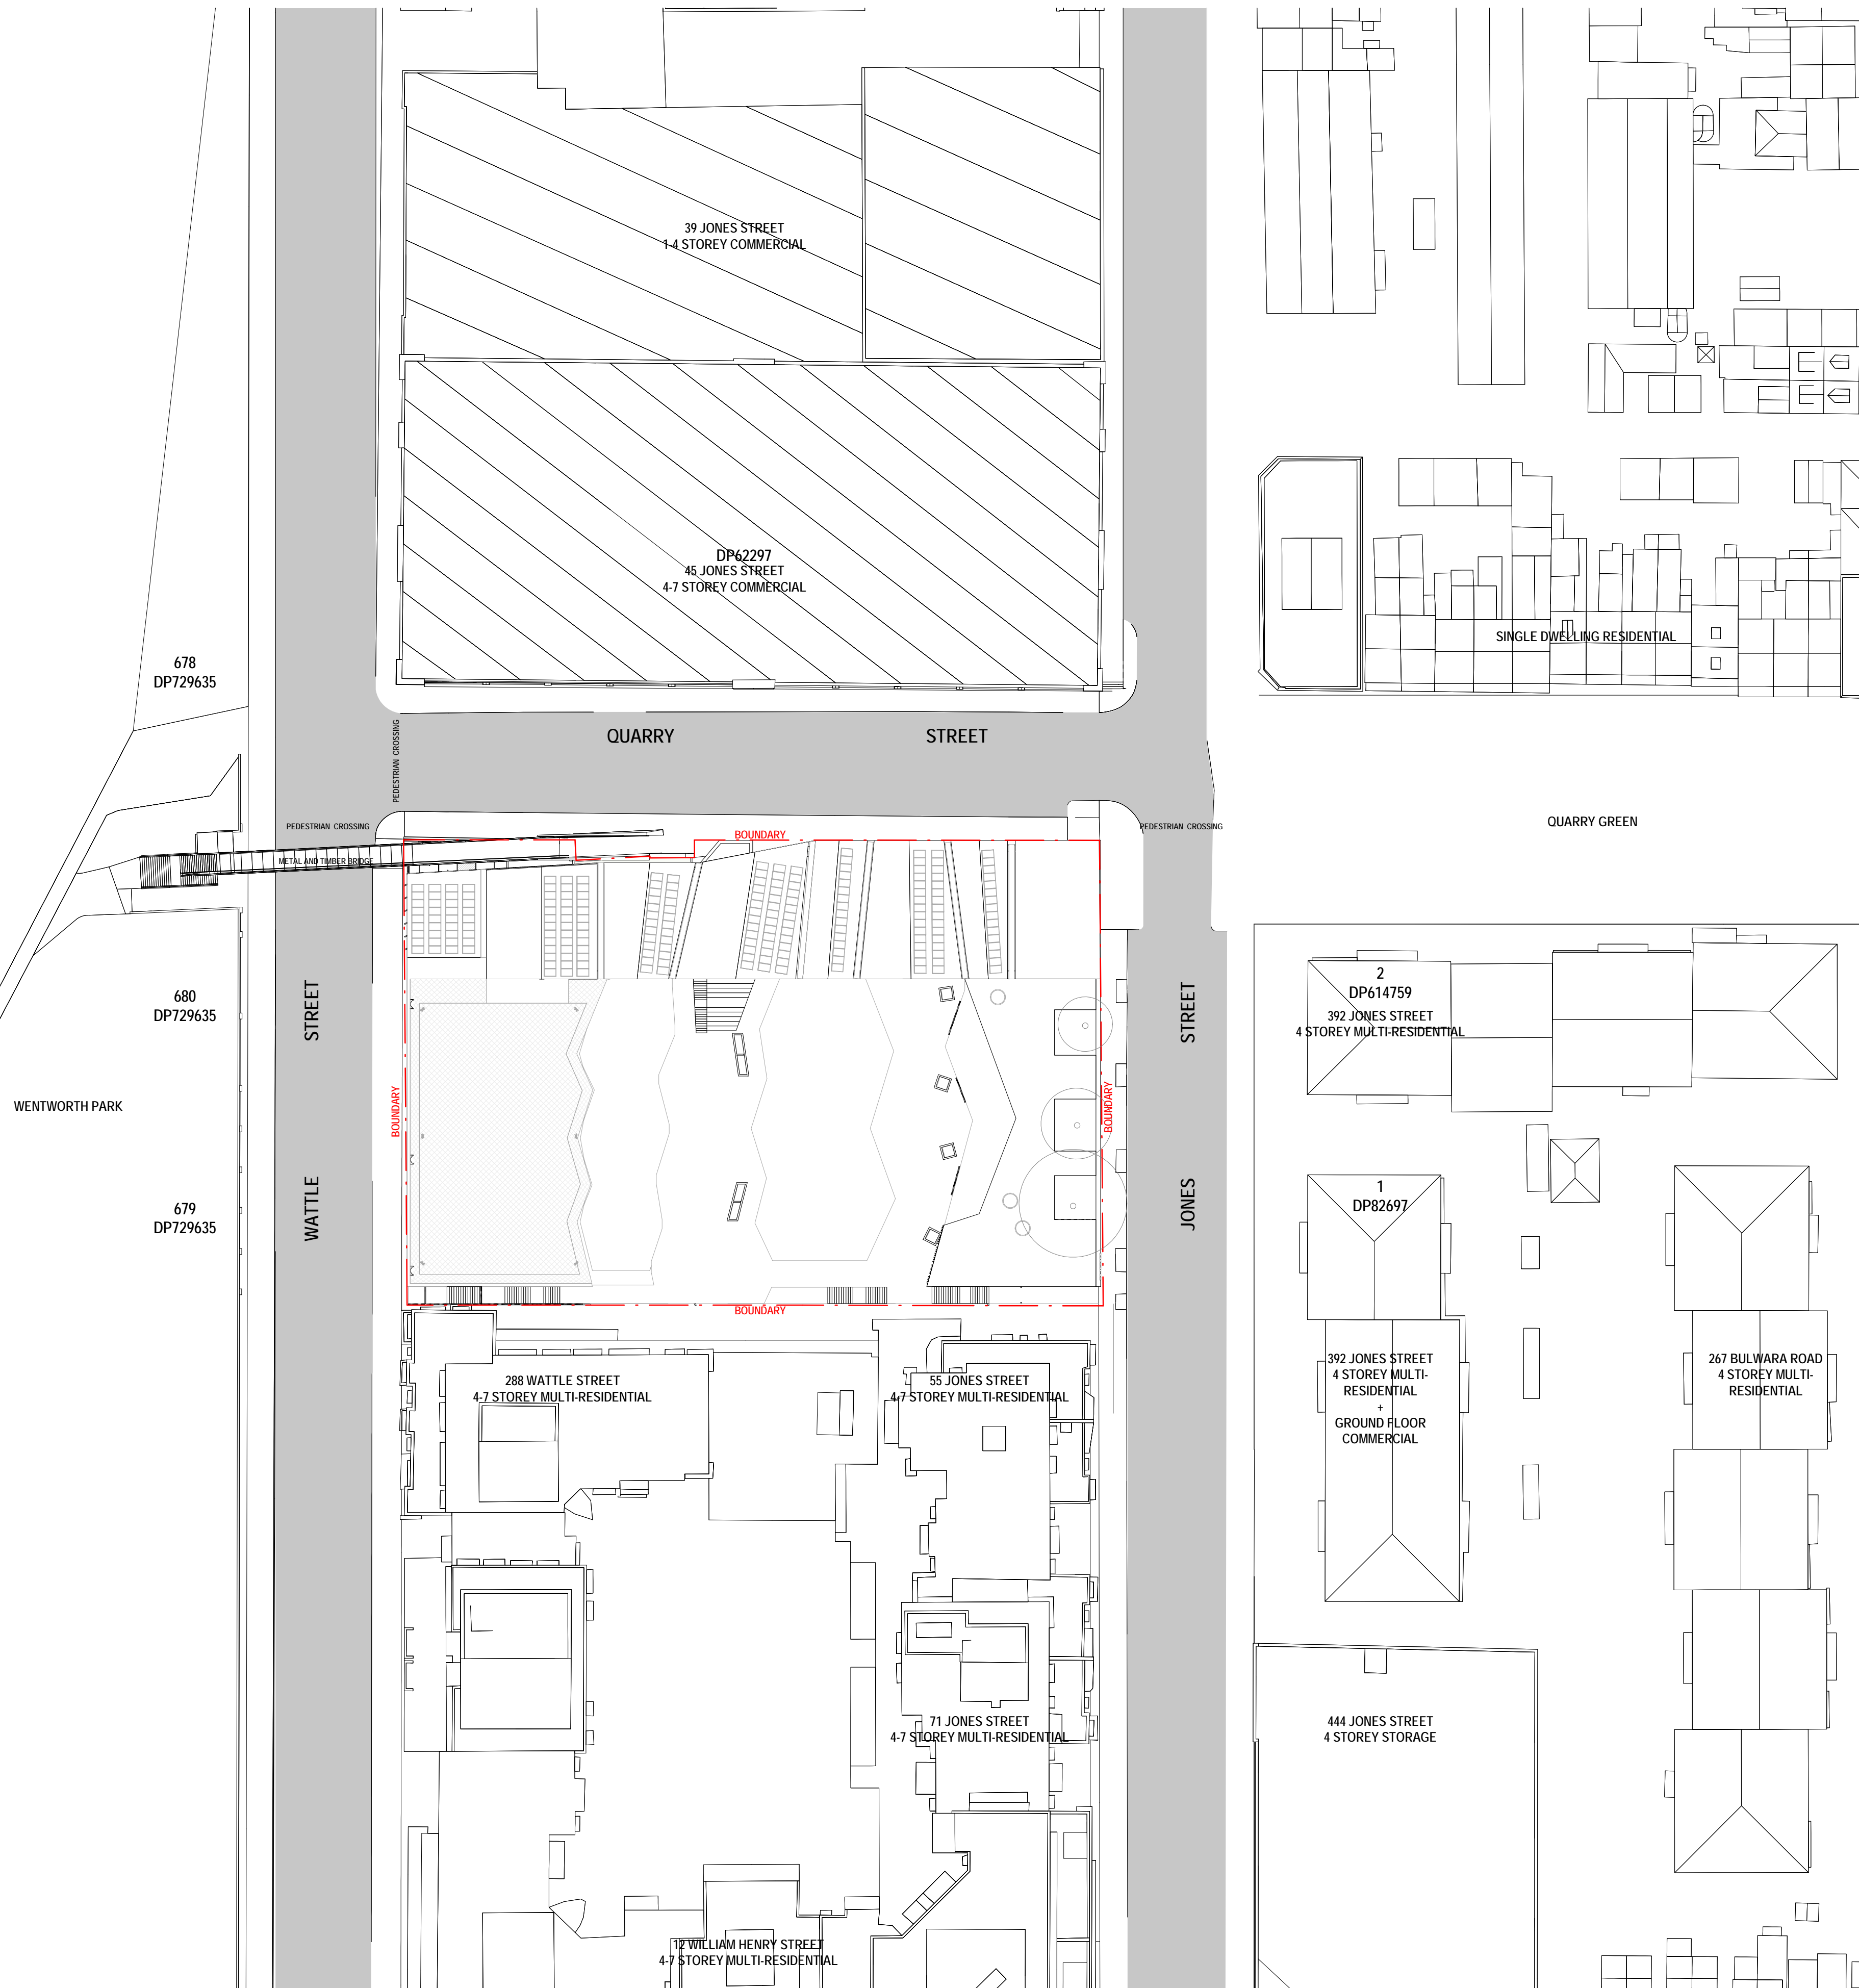

© Copyright Designinc Sydney Pty Limited

PLEASE NOTE
If the Status of this drawing is not signed off For Construction it may be subject to change, alteration or amendment at the discretion of Designing Sydney Pty Limited. If so, Designing Sydney Pty Limited is not liable for any loss, damage, harm or injury whether special, consequential, direct or indirect, suffered by you or any other person as a result of your use of this drawing for construction purposes.

Reported dimensions take preference to scale readings. Verify all dimensions on site.
Figure any discrepancies to the Architect for decision before proceeding with the work.

NOMINATED ARCHITECTS:
Ghislain Coulon 4669 Anthony Quan 5421 Sandeep Amin 7337


No	DATE	REVISIONS	BY
A	04.07.17	ISSUE FOR REVIEW	TB
B	04.10.17	ISSUE FOR SSD DA	TB
C	06.10.17	ISSUE FOR SSD DA	TB
D	10.10.17	ALPHANUMERICAL REVISION FOR SSD DA	TB
E	20.10.17 + 25.10.17	ISSUE FOR SSD DA	TB

ARCHITECTS IN ASSOCIATION

DesignInc | Lacoste +Stevenson | bmc2

DesignInc Sydney PTY LIMITED ACN 00308820
L12 / 77 PACIFIC HWY NORTH SYDNEY NSW 2060 AUSTRALIA
PO BOX 651 NORTH SYDNEY NSW 2059 AUSTRALIA
T +612 8905 7100 F +612 8905 7199
E sydney@sydney.designinc.com.au www.designinc.com.au

Architecture Urban Design Interiors

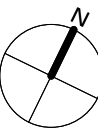PROJECT		NEW ULTIMO PYRMONT PUBLIC SCHOOL	
TITLE		Quarry St, Ultimo NSW COVER SHEET + PROPOSED SITE PLAN	
01-SHEET LIST + SITE			
	DRAWN BY	TB	
	SCALES	1 : 500 @ A1	
	PLOT DATE	02/06/17	
PROJECT N°.	S15124	REVISION	
DRAWING N°.	DA-0000	E	
DRAWING STATUS	REVIEWED BY	SIGNATURE	DATE
DA	TL		
QUALITY CERTIFIED ISO 9001	Completion of the Drawing Status is evidence the design has been verified as conforming to the requirements of the Project M.S. Plan. Initialling the "Drawn By" box confirms that this drawing has been prepared in conformity with Designplus Sydney M.S. procedures.		
DESIGNPLUS APPLICATION			