



Planning, Industry & Environment

77341

Issued under the Environmental Planning and Assessment Act 1979


Approved Section: 4.55(1A) Application No: SSD-7543-Mod-2

Granted on the: 1 Dec 2019 Signed:

Sheet No: 1 of 3

EXIST NSPH

- RL 120984
LEVEL 6 NSPH
- RL 117213
LEVEL 5 NSPH
- RL 113442
LEVEL 4 NSPH
- RL 109671
LEVEL 3 NSPH
- RL 105900
LEVEL 2 NSPH
- RL 101786
LEVEL 1 NSPH

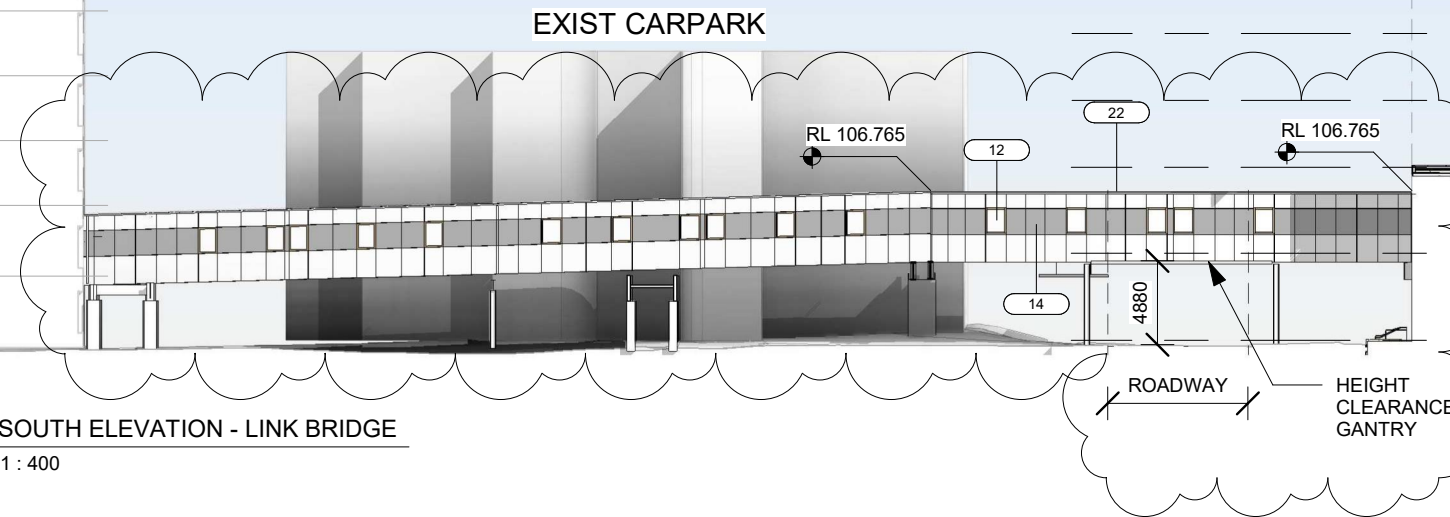

1

SOUTH ELEVATION - LINK BRIDGE
1 : 400

NSHH

- RL 127250
A ROOF LEVEL
- RL 123750
LEVEL 5A
- RL 119790
LEVEL 4A
- RL 115900
LEVEL 3A
- RL 112010
LEVEL 2A
- RL 108120
LEVEL 1
- RL 103120
PODIUM
- RL 98050
LEVEL GROUND

LEGEND:

- 12. TINTED GLAZING - COLOUR T.B.C
- 14. FIBER CEMENT- LIGHT WEIGHT T.B.C
- 22. METAL COLOURBOND T.B.C

5	ISSUE FOR S4.55	30/05/19
4	ISSUE FOR S4.55	17/05/19
3	ISSUE FOR S4.55	01/03/19
2	ISSUE FOR S4.55	17/12/18
1	ISSUE FOR DA	28/03/18
REV		



Billard Leece Partnership Pty Ltd
Architects & Urban Planners
Studio 201, 50 Holt Street
Surry Hills 2010
NSW Australia
T +61 2 8096 4066

E info@blp.com.au
www.blp.com.au

CLIENT
**DEXUS PROPERTY
GROUP**

PROJECT
**NORTH SHORE
HEALTH HUB**


DESCRIPTION
ELEVATIONS - LINK BRIDGE

Project No	17005
Scale	Date
1 : 400@A3	14/11/2018
Drawn By	Checked By
SD	AM
Drawing No	Revision
A-E-LB	5

NSHH

EXIST NSPH

- RL 127250
A ROOF LEVEL
- RL 123750
LEVEL 5A
- RL 119790
LEVEL 4A
- RL 115900
LEVEL 3A
- RL 112010
LEVEL 2A
- RL 108120
LEVEL 1
- RL 103120
PODIUM
- RL 98050
LEVEL GROUND



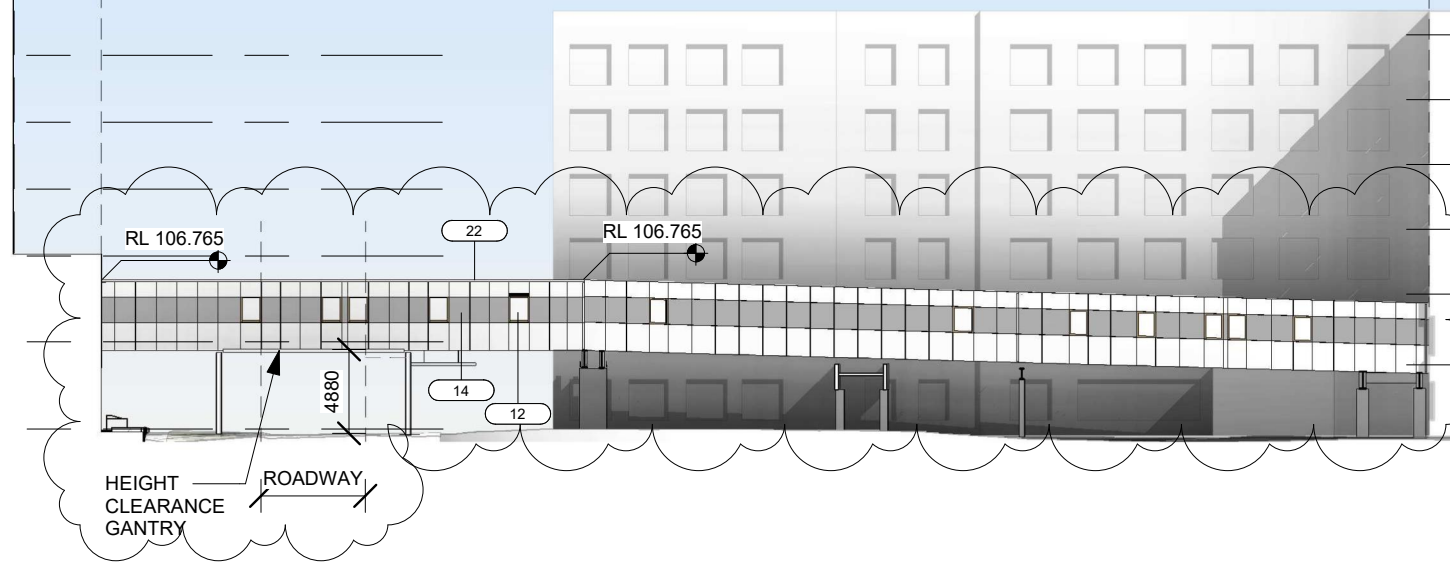


2

NORTH ELEVATION - LINK BRIDGE
1 : 400

- RL 120987
LEVEL 6 NSPH
- RL 117213
LEVEL 5 NSPH
- RL 113442
LEVEL 4 NSPH
- RL 109671
LEVEL 3 NSPH
- RL 105900
LEVEL 2 NSPH
- RL 101786
LEVEL 1 NSPH

2019-05-30 3:03:03 PM

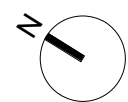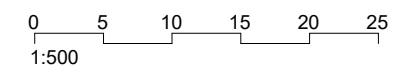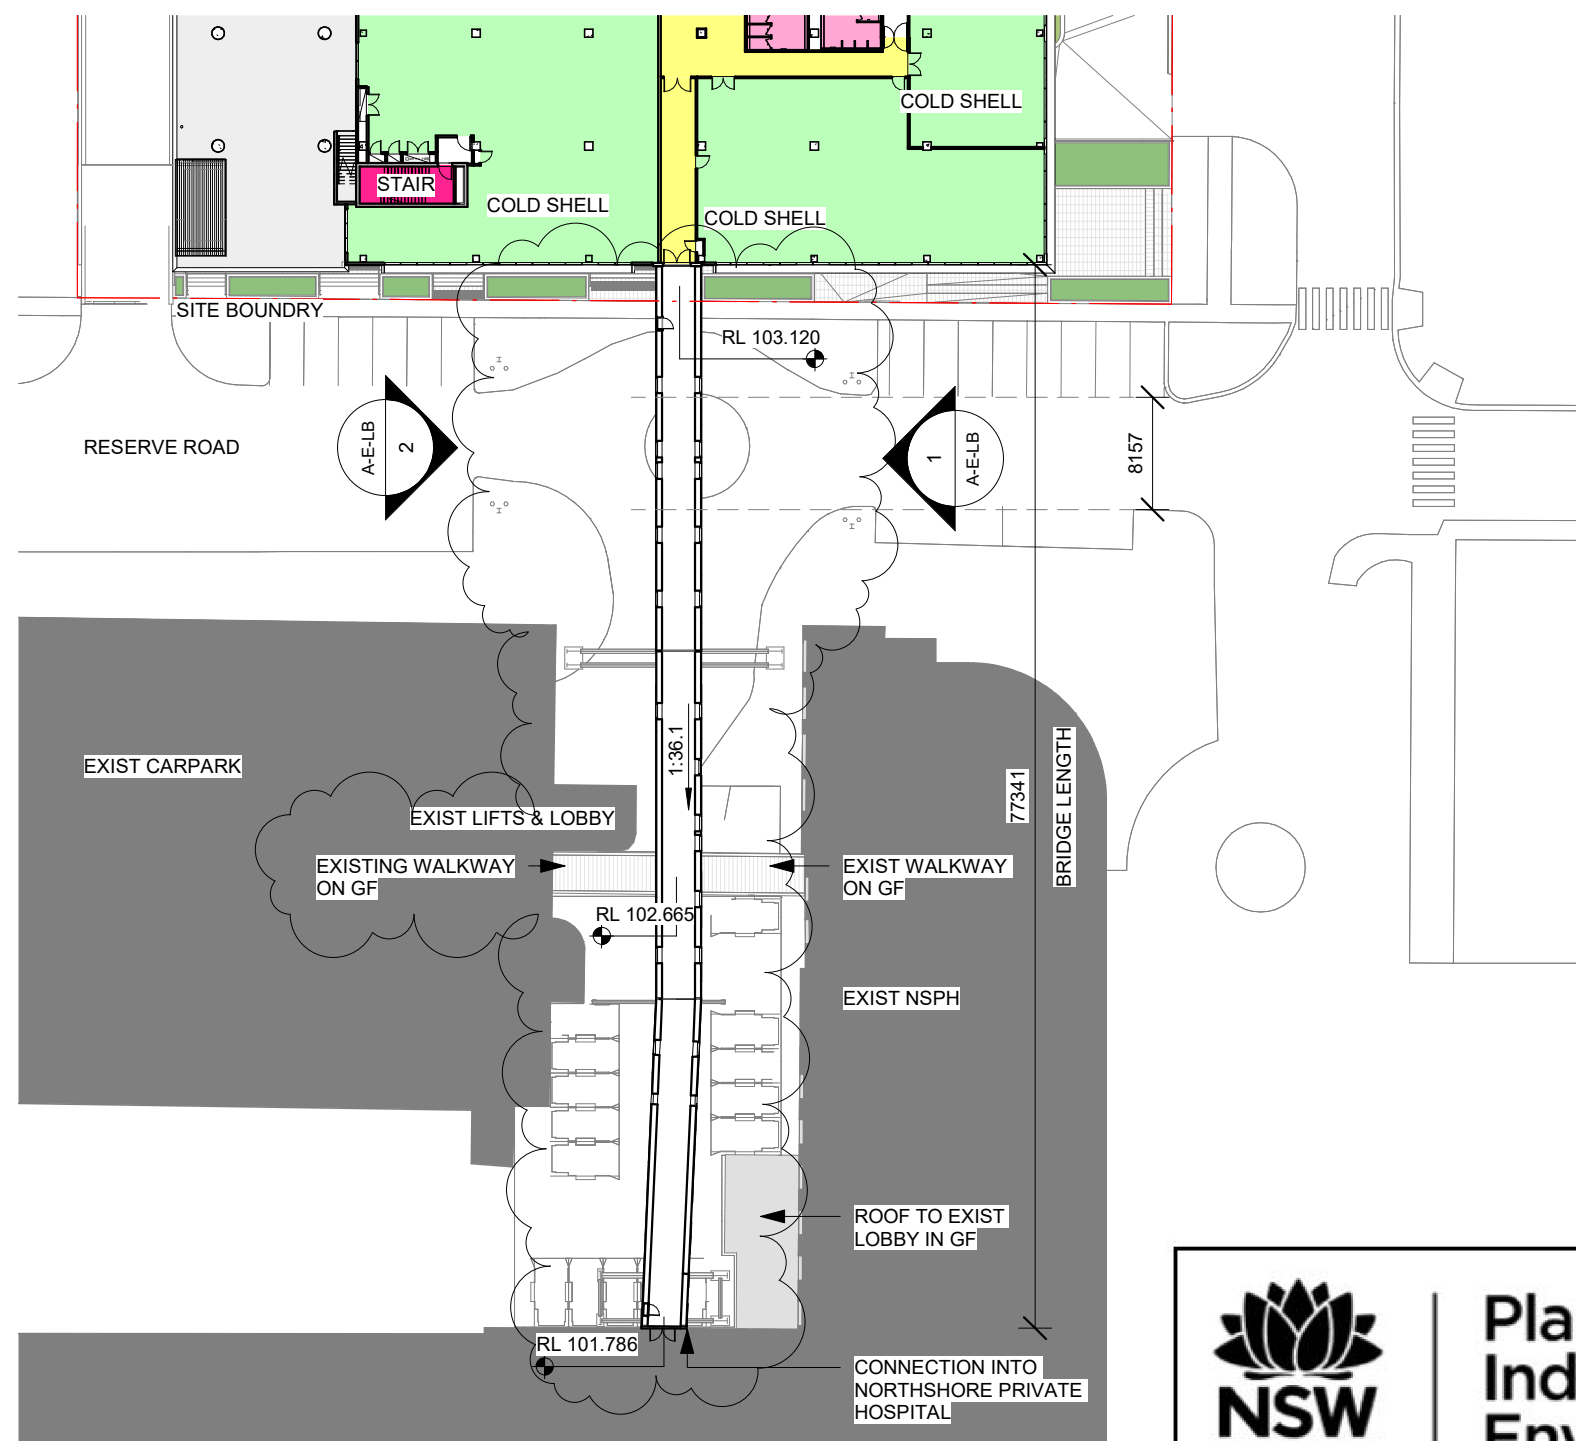

3	ISSUE FOR S4.55	30/05/19
2	ISSUE FOR S4.55	17/05/19
1	ISSUE FOR DA	28/03/18
REV		



Billard Leece Partnership Pty Ltd
Architects & Urban Planners
Studio 201, 50 Holt Street
Surry Hills 2010
NSW Australia
T +61 2 8096 4066

E info@blp.com.au
www.blp.com.au

CLIENT
DEXUS PROPERTY GROUP

PROJECT
NORTH SHORE HEALTH HUB

DESCRIPTION
LINK BRIDGE PLAN

Project No	17005
Scale	Date
1 : 500@A3	14/11/2018
Drawn By	Checked By
PJ	SD
Drawing No	Revision
A-P-LB	3



**Planning,
Industry &
Environment**


Issued under the Environmental Planning and Assessment Act 1979

Approved Section: 4.55(1A) Application No: SSD-7543-Mod-2

Granted on the: 1 Dec 2019 Signed:

Sheet No: 2 of 3

3/06/2019 10:56:36 AM

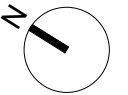

- | | | |
|-----|-----------------|----------|
| 3 | ISSUE FOR S4.55 | 30/05/19 |
| 2 | ISSUE FOR S4.55 | 17/05/19 |
| 1 | ISSUE FOR DA | 28/03/18 |
| REV | | |



E info@blp.com.au
www.blp.com.au

CLIENT
DEXUS PROPERTY
GROUP

PROJECT
NORTH SHORE
HEALTH HUB

DESCRIPTION	LINK BRIDGE ROOF
-------------	------------------

Project No	17005
------------	-------

Scale	Date
As indicated@A3	14/11/2018

Drawn By	Checked By
PJ	SD

Drawing No	Revision
A-P-LBR	3



Issued under the Environmental Planning and Assessment Act 1979

Approved Section: 4.55(1A) Application No: SSD-7543-Mod-2

Granted on the: 1 Dec 2019 Signed:

Sheet No: 3 of 3

2019-03-30 3:03:11 PM