

STATE SIGNIFICANT DEVELOPMENT

| | |
|------------------|---|
| DEVELOPER | SYDNEY INTERMODAL TERMINAL ALLIANCE (SIMTA) |
|------------------|---|


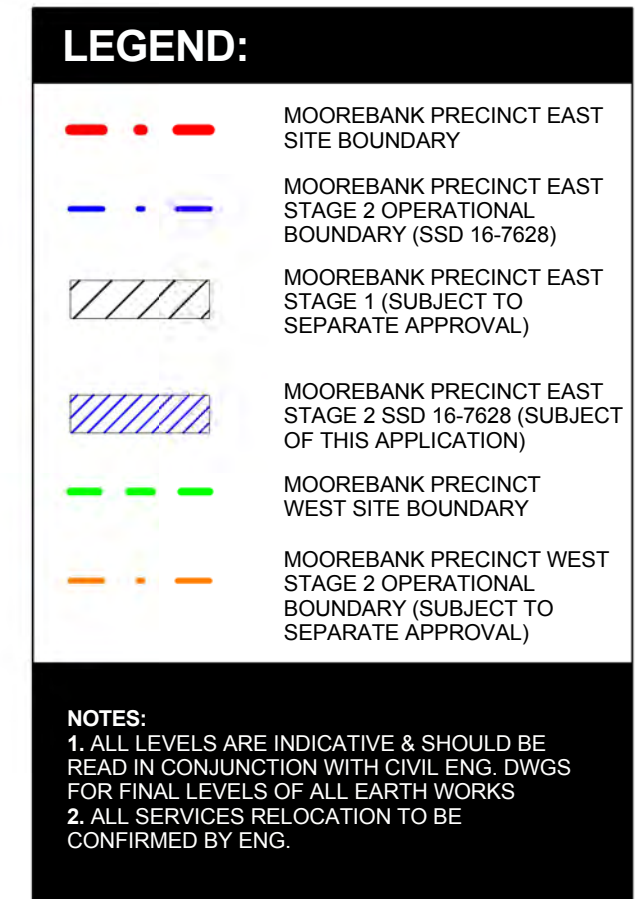
| DWG NO. | SHEET NAME | REVISION |
|---------|---|----------|
| 0000 | COVER PAGE | H |
| 0001 | LOCATION PLAN - STAGE 2 PROPOSAL | H |
| 0002 | SITE ANALYSIS PLAN | H |
| 0003 | EXISTING SITE PLAN AND STAGE 2 BOUNDARY | H |
| 0004 | DEMOLITION PLAN | H |
| 0005 | CONSTRUCTION AREA | H |
| 0006 | PROPOSED STAGE 2 SITE PLAN | M |
| 0007 | SITE SECTIONS | G |
| 1101 | AREA A SITE PLAN | H |
| 1102 | AREA A ROOF PLAN | G |
| 1103 | AREA A WAREHOUSE 1 FLOOR PLAN | H |
| 1104 | AREA A WAREHOUSE 1 ELEVATIONS 1 | G |
| 1105 | AREA A WAREHOUSE 1 ELEVATIONS 2 | G |
| 1106 | AREA A WAREHOUSE 1 SECTIONS | G |
| 1107 | AREA A WAREHOUSE 1 EXTERNAL FINISHES | G |
| 1108 | AREA A WAREHOUSE 2 FLOOR PLAN | H |
| 1109 | AREA A WAREHOUSE 2 ELEVATIONS 1 | H |
| 1110 | AREA A WAREHOUSE 2 ELEVATIONS 2 | G |
| 1111 | AREA A WAREHOUSE 2 SECTIONS | G |
| 1112 | AREA A WAREHOUSE 2 EXTERNAL FINISHES | H |
| 1201 | AREA B SITE PLAN | H |
| 1202 | AREA B ROOF PLAN | G |
| 1203 | AREA B WAREHOUSE 3 FLOOR PLAN | H |
| 1204 | AREA B WAREHOUSE 3 ELEVATIONS 1 | H |
| 1205 | AREA B WAREHOUSE 3 ELEVATIONS 2 | G |
| 1206 | AREA B WAREHOUSE 3 SECTIONS | G |
| 1207 | AREA B WAREHOUSE 3 EXTERNAL FINISHES | H |
| 1208 | AREA B WAREHOUSE 4 FLOOR PLAN | H |
| 1209 | AREA B WAREHOUSE 4 ELEVATIONS 1 | H |
| 1210 | AREA B WAREHOUSE 4 ELEVATIONS 2 | G |
| 1211 | AREA B WAREHOUSE 4 SECTIONS | G |
| 1212 | AREA B WAREHOUSE 4 EXTERNAL FINISHES | H |
| 1213 | AREA B WAREHOUSE 5 FLOOR PLAN | H |
| 1214 | AREA B WAREHOUSE 5 ELEVATIONS 1 | G |
| 1215 | AREA B WAREHOUSE 5 ELEVATIONS 2 | G |
| 1216 | AREA B WAREHOUSE 5 SECTIONS | H |
| 1217 | AREA B WAREHOUSE 5 EXTERNAL FINISHES 1 | G |
| 1218 | AREA B WAREHOUSE 5 EXTERNAL FINISHES 2 | G |
| 1301 | AREA C SITE PLAN | H |
| 1302 | AREA C ROOF PLAN | G |
| 1303 | AREA C WAREHOUSE 6 FLOOR PLAN | H |
| 1304 | AREA C WAREHOUSE 6 ELEVATIONS 1 | H |
| 1305 | AREA C WAREHOUSE 6 ELEVATIONS 2 | G |
| 1306 | AREA C WAREHOUSE 6 SECTIONS | G |
| 1307 | AREA C WAREHOUSE 6 EXTERNAL FINISHES | H |
| 1308 | AREA C WAREHOUSE 7 FLOOR PLAN | H |
| 1309 | AREA C WAREHOUSE 7 ELEVATIONS 1 | H |
| 1310 | AREA C WAREHOUSE 7 ELEVATIONS 2 | H |
| 1311 | AREA C WAREHOUSE 7 SECTIONS | G |
| 1312 | AREA C WAREHOUSE 7 EXTERNAL FINISHES | H |
| 1313 | AREA C WAREHOUSE 8 FLOOR PLAN | H |
| 1314 | AREA C WAREHOUSE 8 ELEVATION 1 | G |
| 1315 | AREA C WAREHOUSE 8 ELEVATION 2 | H |
| 1316 | AREA C WAREHOUSE 8 SECTIONS | G |
| 1317 | AREA C WAREHOUSE 8 EXTERNAL FINISHES 1 | G |
| 1318 | AREA C WAREHOUSE 8 EXTERNAL FINISHES 2 | H |
| 1401 | FREIGHT VILLAGE - SITE PLAN, ROOF PLAN & SECTION | F |
| 1402 | FREIGHT VILLAGE - BASEMENT CARPARK | E |
| 1410 | FREIGHT VILLAGE - BLG 1&2 - FLOOR PLANS | E |
| 1411 | FREIGHT VILLAGE - BLG 1&2 - ELEVATIONS | E |
| 1420 | FREIGHT VILLAGE - BLG 3 - GROUND FLOOR PLAN | E |
| 1421 | FREIGHT VILLAGE - BLG 3 - ELEVATIONS | E |
| 1430 | FREIGHT VILLAGE - BLG 4 - GROUND FLOOR & ELEVATIONS | F |
| 2000 | ROAD NETWORK | G |
| 3000 | SIGNAGE STRATEGY PLAN | G |

ARCHITECT
PROJECT MANAGER
PLANNER
CIVIL ENGINEER
SERVICES ENGINEER
LANDSCAPE ARCHITECT
GEOTECHNICAL ENGINEER
ENVIRONMENTAL MANAGER

REID CAMPBELL
TACTICAL GROUP
ARCADIS
ARCADIS
ARCADIS
GROUND INK
GOLDER ASSOCIATES
JBS & G


[illegible][illegible]

STATE SIGNIFICANT DEVELOPMENT


[illegible]

SITE ANALYSIS PLAN

STATE SIGNIFICANT DEVELOPMENT

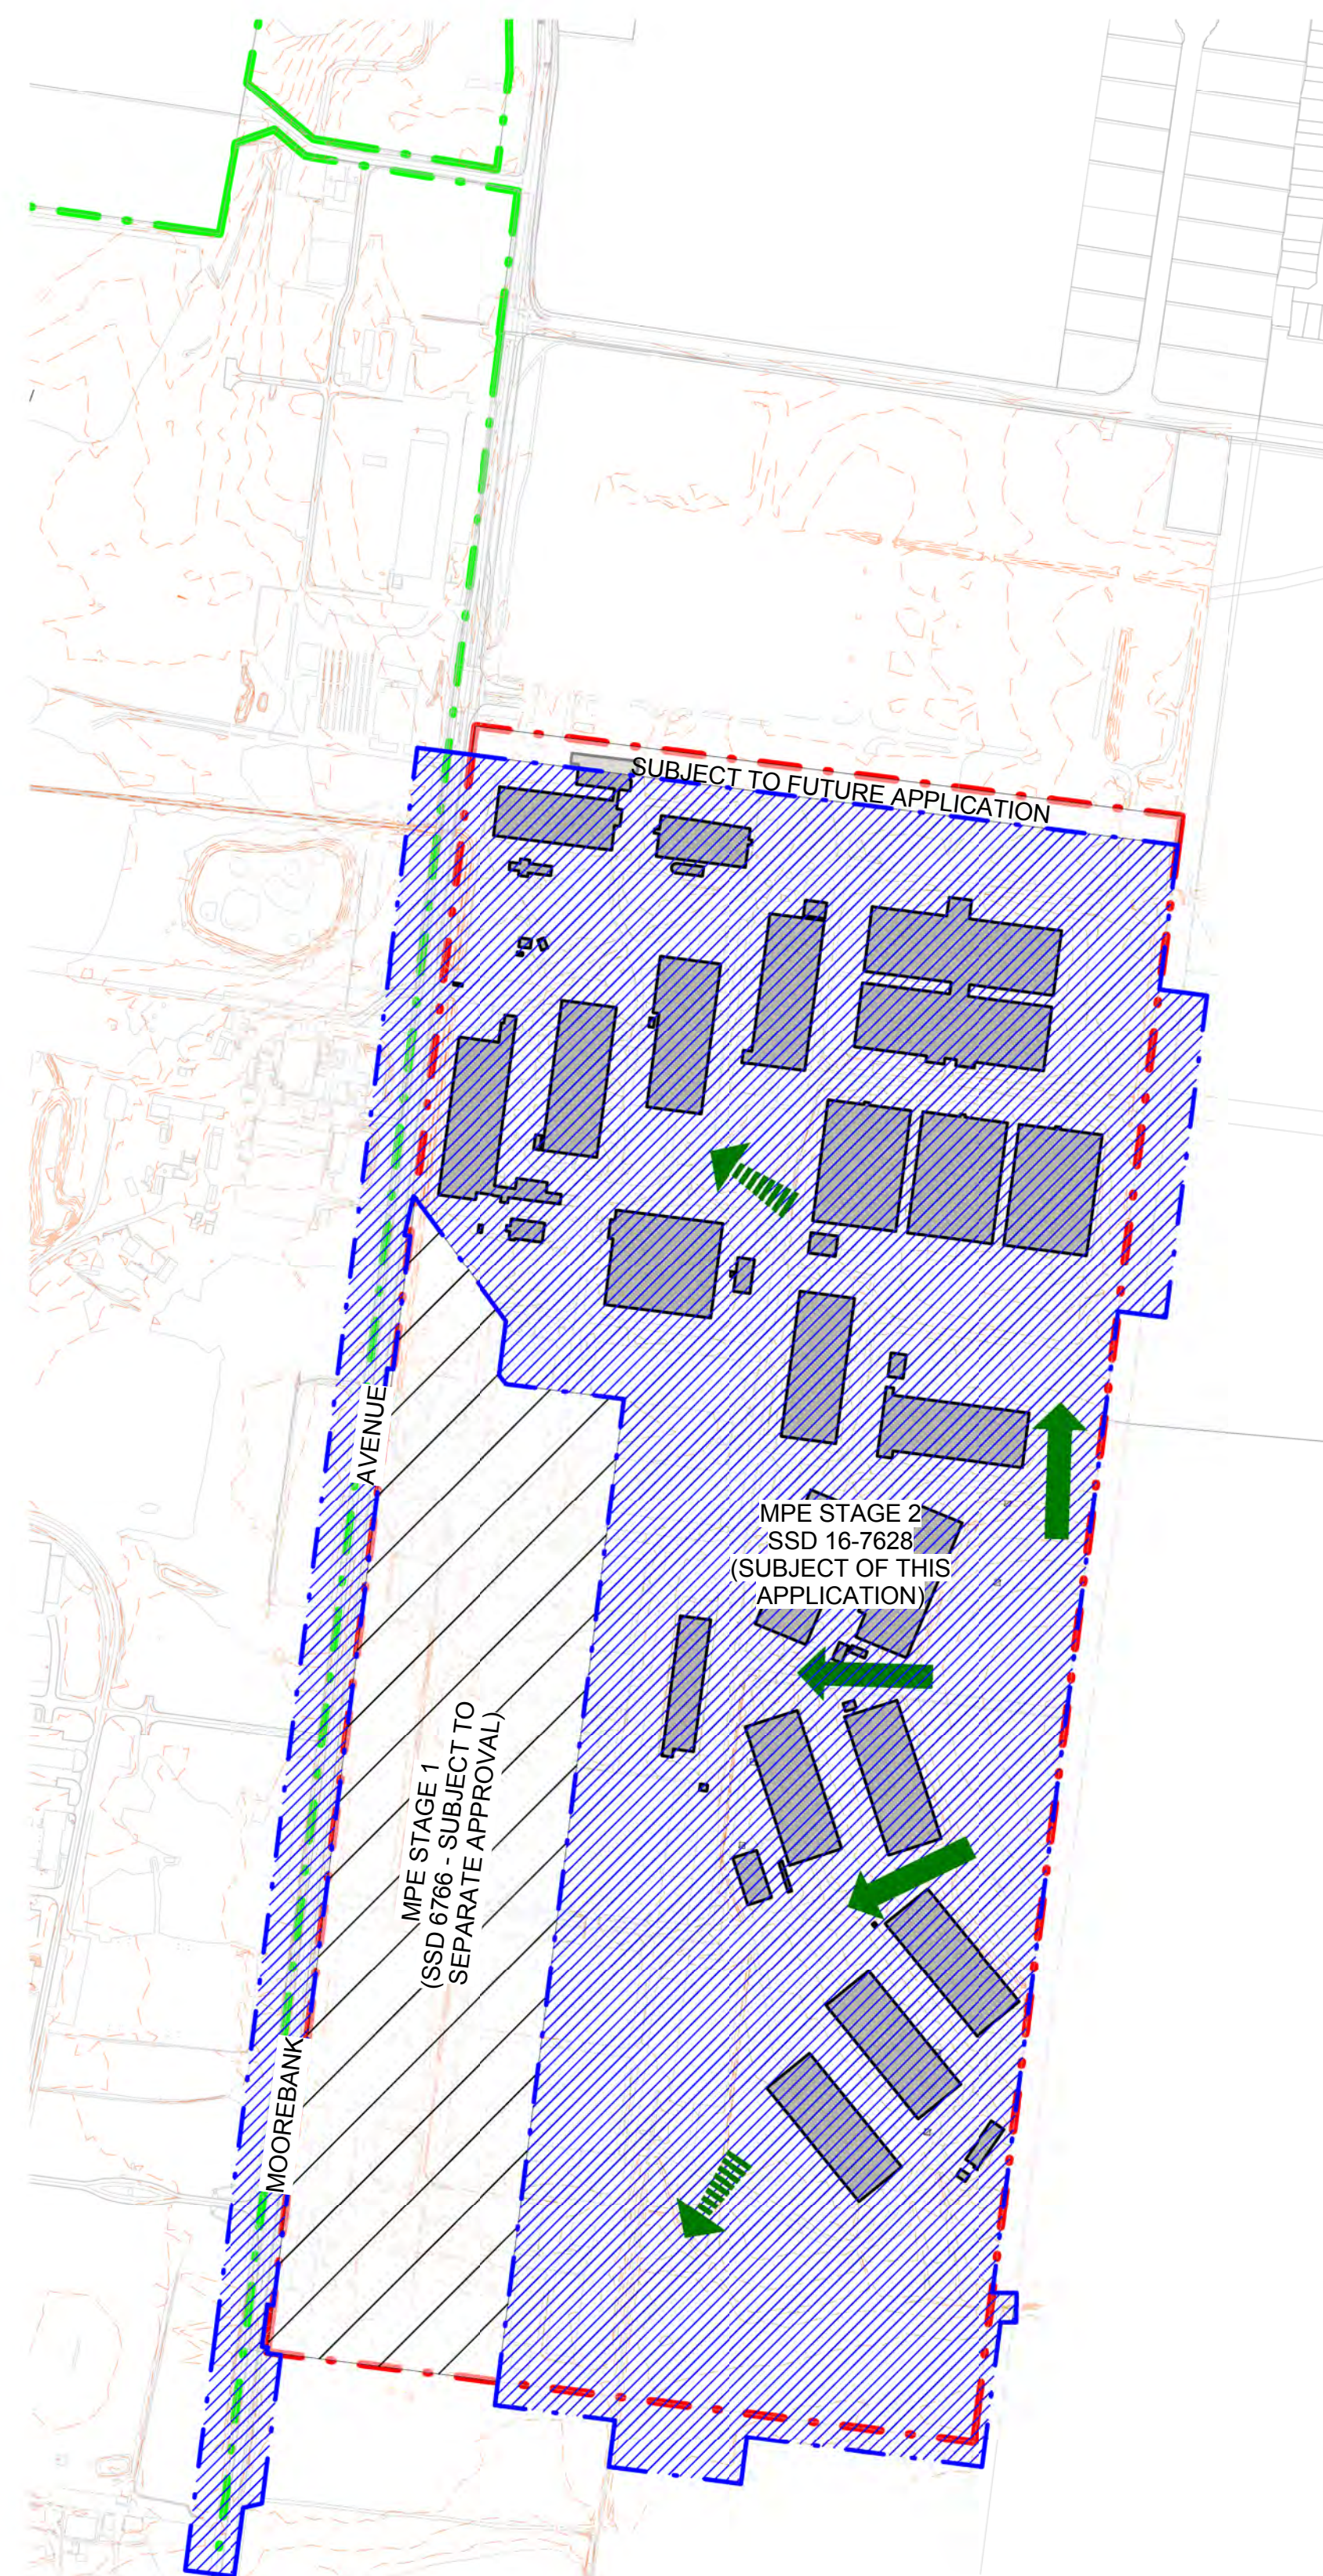

01. LANDFORM & TOPOGRAPHY

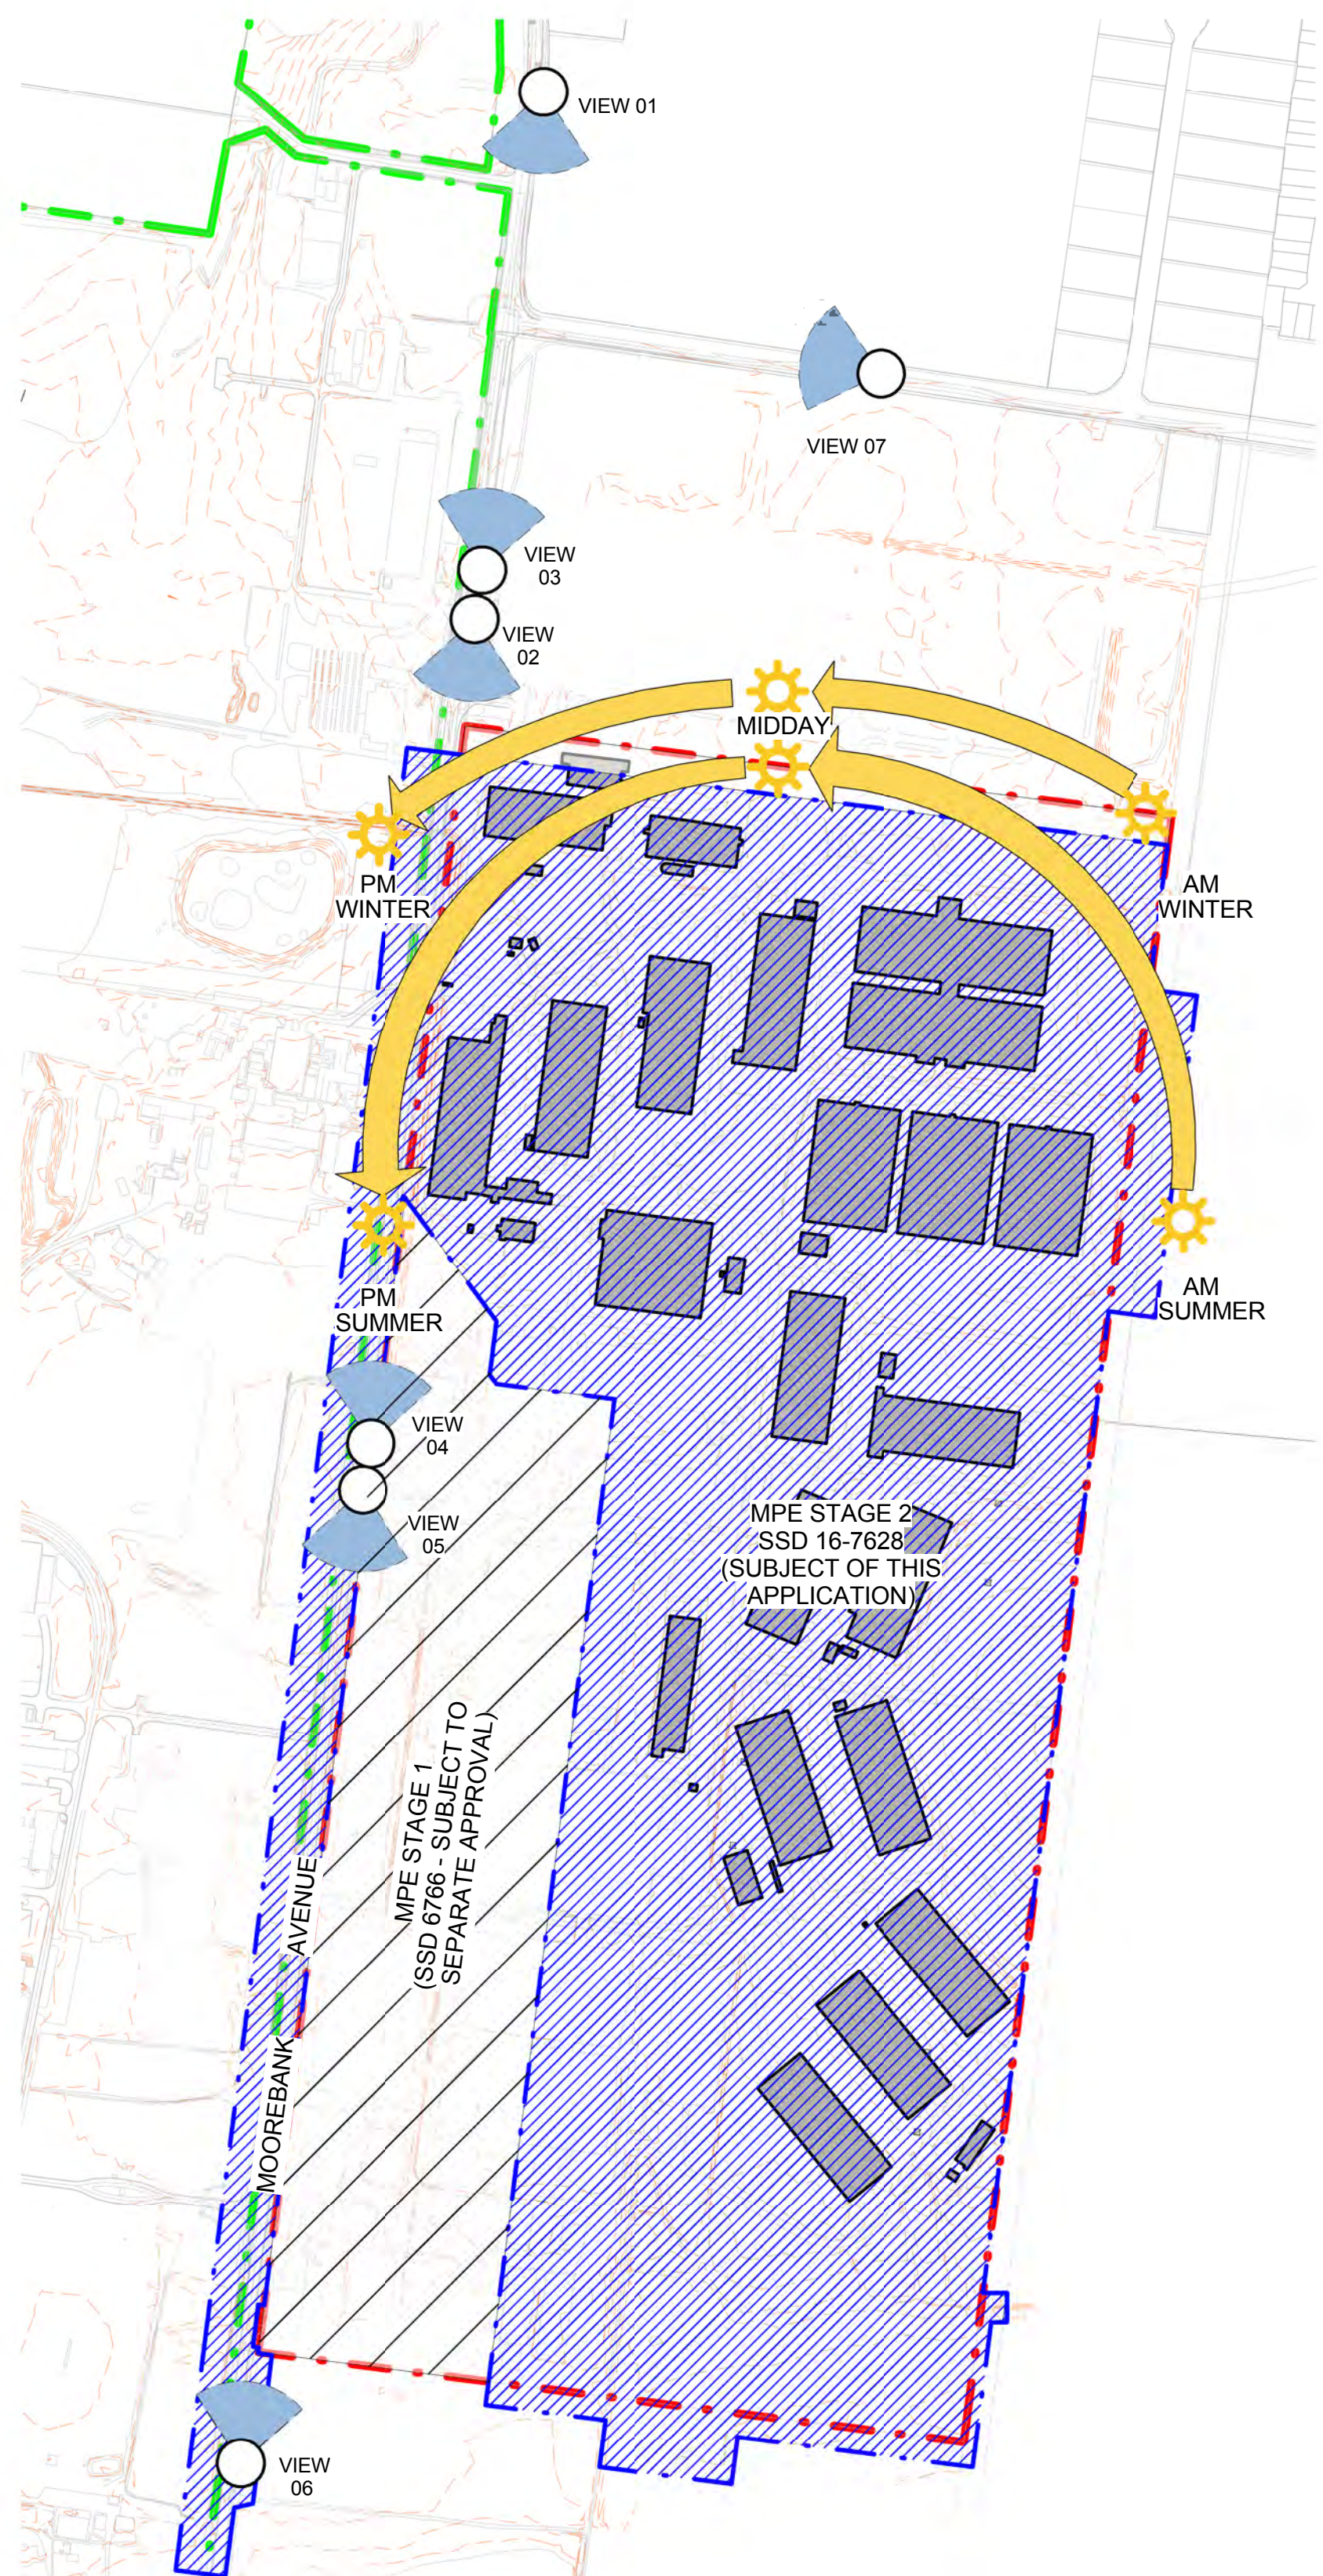

02. SOLAR ACCESS & VIEW CORRIDORS



VIEW 01
VIEW 02
VIEW 03
VIEW 04
VIEW 05
VIEW 06
VIEW 07

LEGEND:

- MPE SITE BOUNDARY
- MPE STAGE 2 OPERATIONAL BOUNDARY (SSD 16-7628)
- MPE STAGE 1 OPERATIONAL BOUNDARY (SUBJECT TO SEPARATE APPROVAL)
- MPE STAGE 2 SSD 16-7628 (SUBJECT OF THIS APPLICATION)
- MPW SITE BOUNDARY
- CONTOURS
- EXISTING BUILDING

LANDFORM & TOPOGRAPHY

- SITE LANDFORM (STEADY)
- SITE LANDFORM (STEEP)

SOLAR ACCESS AND VIEW CORRIDORS


- SITE VIEW
- SOLAR PATH

NOTES:
1. ALL LEVELS ARE INDICATIVE & SHOULD BE READ IN CONJUNCTION WITH CIVIL ENG. DWGS FOR FINAL LEVELS OF ALL EARTHWORKS
2. ALL SERVICES RELOCATION TO BE CONFIRMED BY ENG.

| | | | |
|-------------------|---------|----------------------|--------------|
| Drawn | Checked | Print Date | Scale |
| MF | SK | 03/07/2017 | As Indicated |
| Project Number | | Document Number | Issue |
| 115123 | | SSS2-RCG-AR-DWG-0002 | H |
| Drawing Number | | | |
| 115123_A_SSD_0002 | | | |


EXISTING SITE PLAN AND STAGE 2 BOUNDARY

STATE SIGNIFICANT DEVELOPMENT

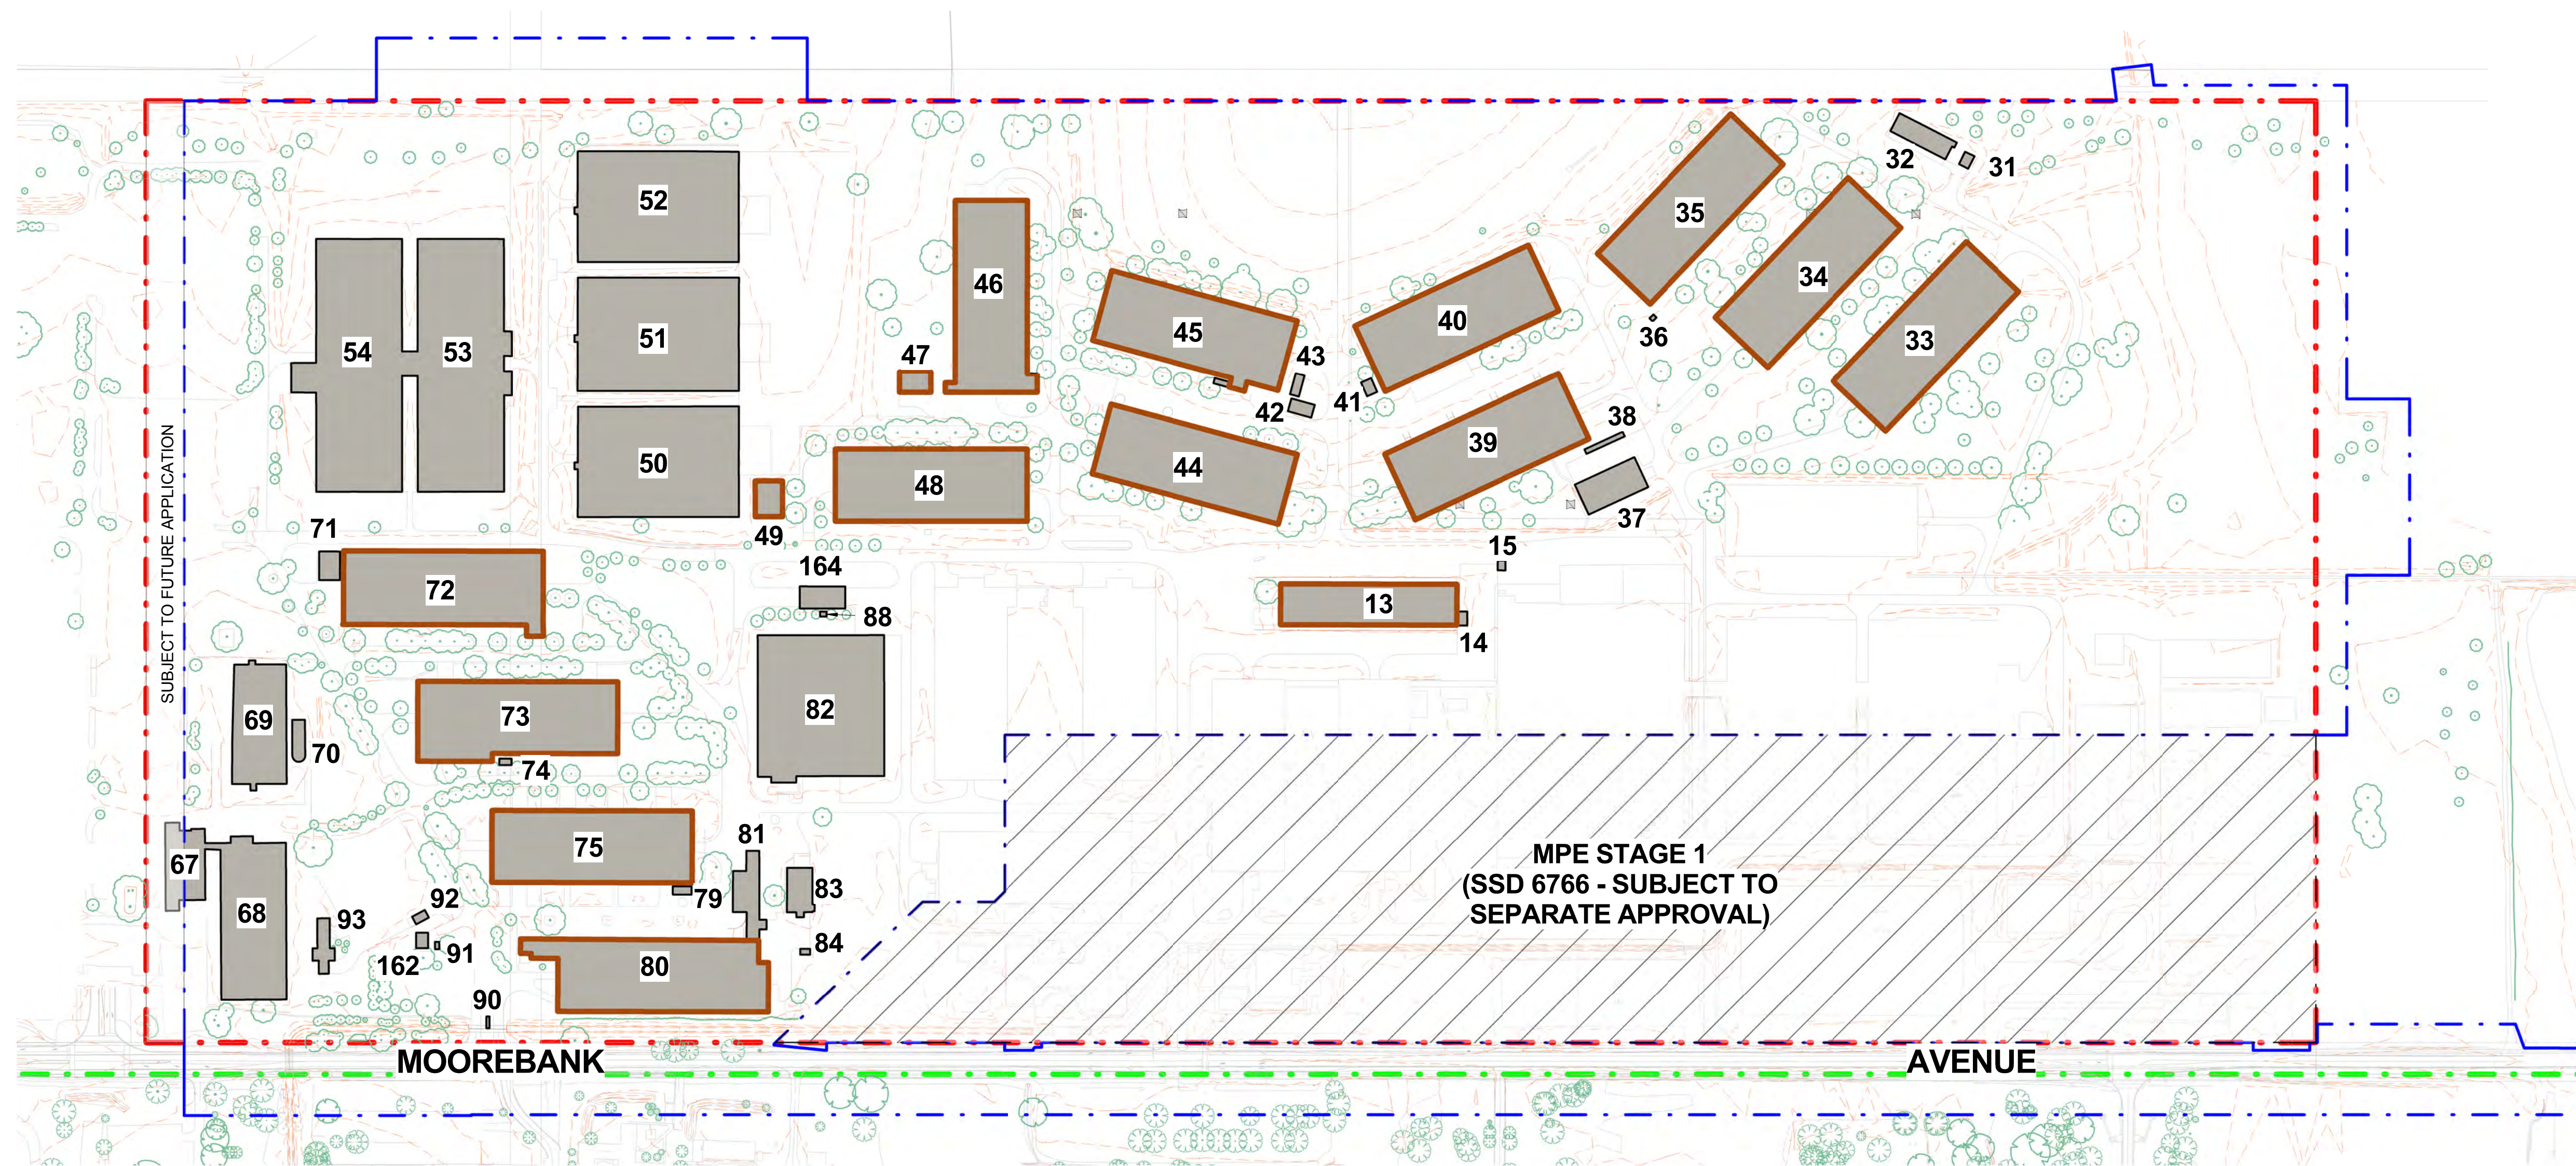

1 EXISTING SITE PLAN AND STAGE 2 BOUNDARY
1 : 2500

STATE SIGNIFICANT DEVELOPMENT

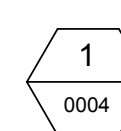

1 : 2500

| | | | |
|-------------------|----------------------|------------|--------------|
| Drawn | Checked | Print Date | Scale @ A1 |
| MF | SK | 03/07/2017 | As indicated |
| Project Number | Document Number | Issue | |
| 115123 | SSS2-RCG-AR-DWG-0004 | H | |
| Drawing Number | | | |
| 115123_A_SSD_0004 | | | |

CONSTRUCTION AREA

STATE SIGNIFICANT DEVELOPMENT



1 CONSTRUCTION AREA
0005 1 : 5000

LEGEND:

- MPE SITE BOUNDARY
- MPE STAGE 2 OPERATIONAL BOUNDARY (SSD 16-7628)
- MPE STAGE 1 (SUBJECT TO SEPARATE APPROVAL)
- MPW SITE BOUNDARY
- EXISTING BUILDINGS
- INDICATIVE CONSTRUCTION AREA
- EXISTING VEGETATION

NOTES:

- ALL LEVELS ARE INDICATIVE & SHOULD BE READ IN CONJUNCTION WITH CIVIL ENG. DWGS FOR FINAL LEVELS OF ALL EARTH WORKS
- ALL SERVICES RELOCATION TO BE CONFIRMED BY ENG.


| Drawn | Checked | Print Date | Scale @ A1 |
|-------|---------|------------|--------------|
| MF | SK | 03/07/2017 | As Indicated |

| Project Number | Document Number | Issue |
|----------------|----------------------|-------|
| 115123 | SSS2-RCG-AR-DWG-0005 | H |

Drawing Number
115123_A_SSD_0005

PROPOSED STAGE 2 SITE PLAN

STATE SIGNIFICANT DEVELOPMENT

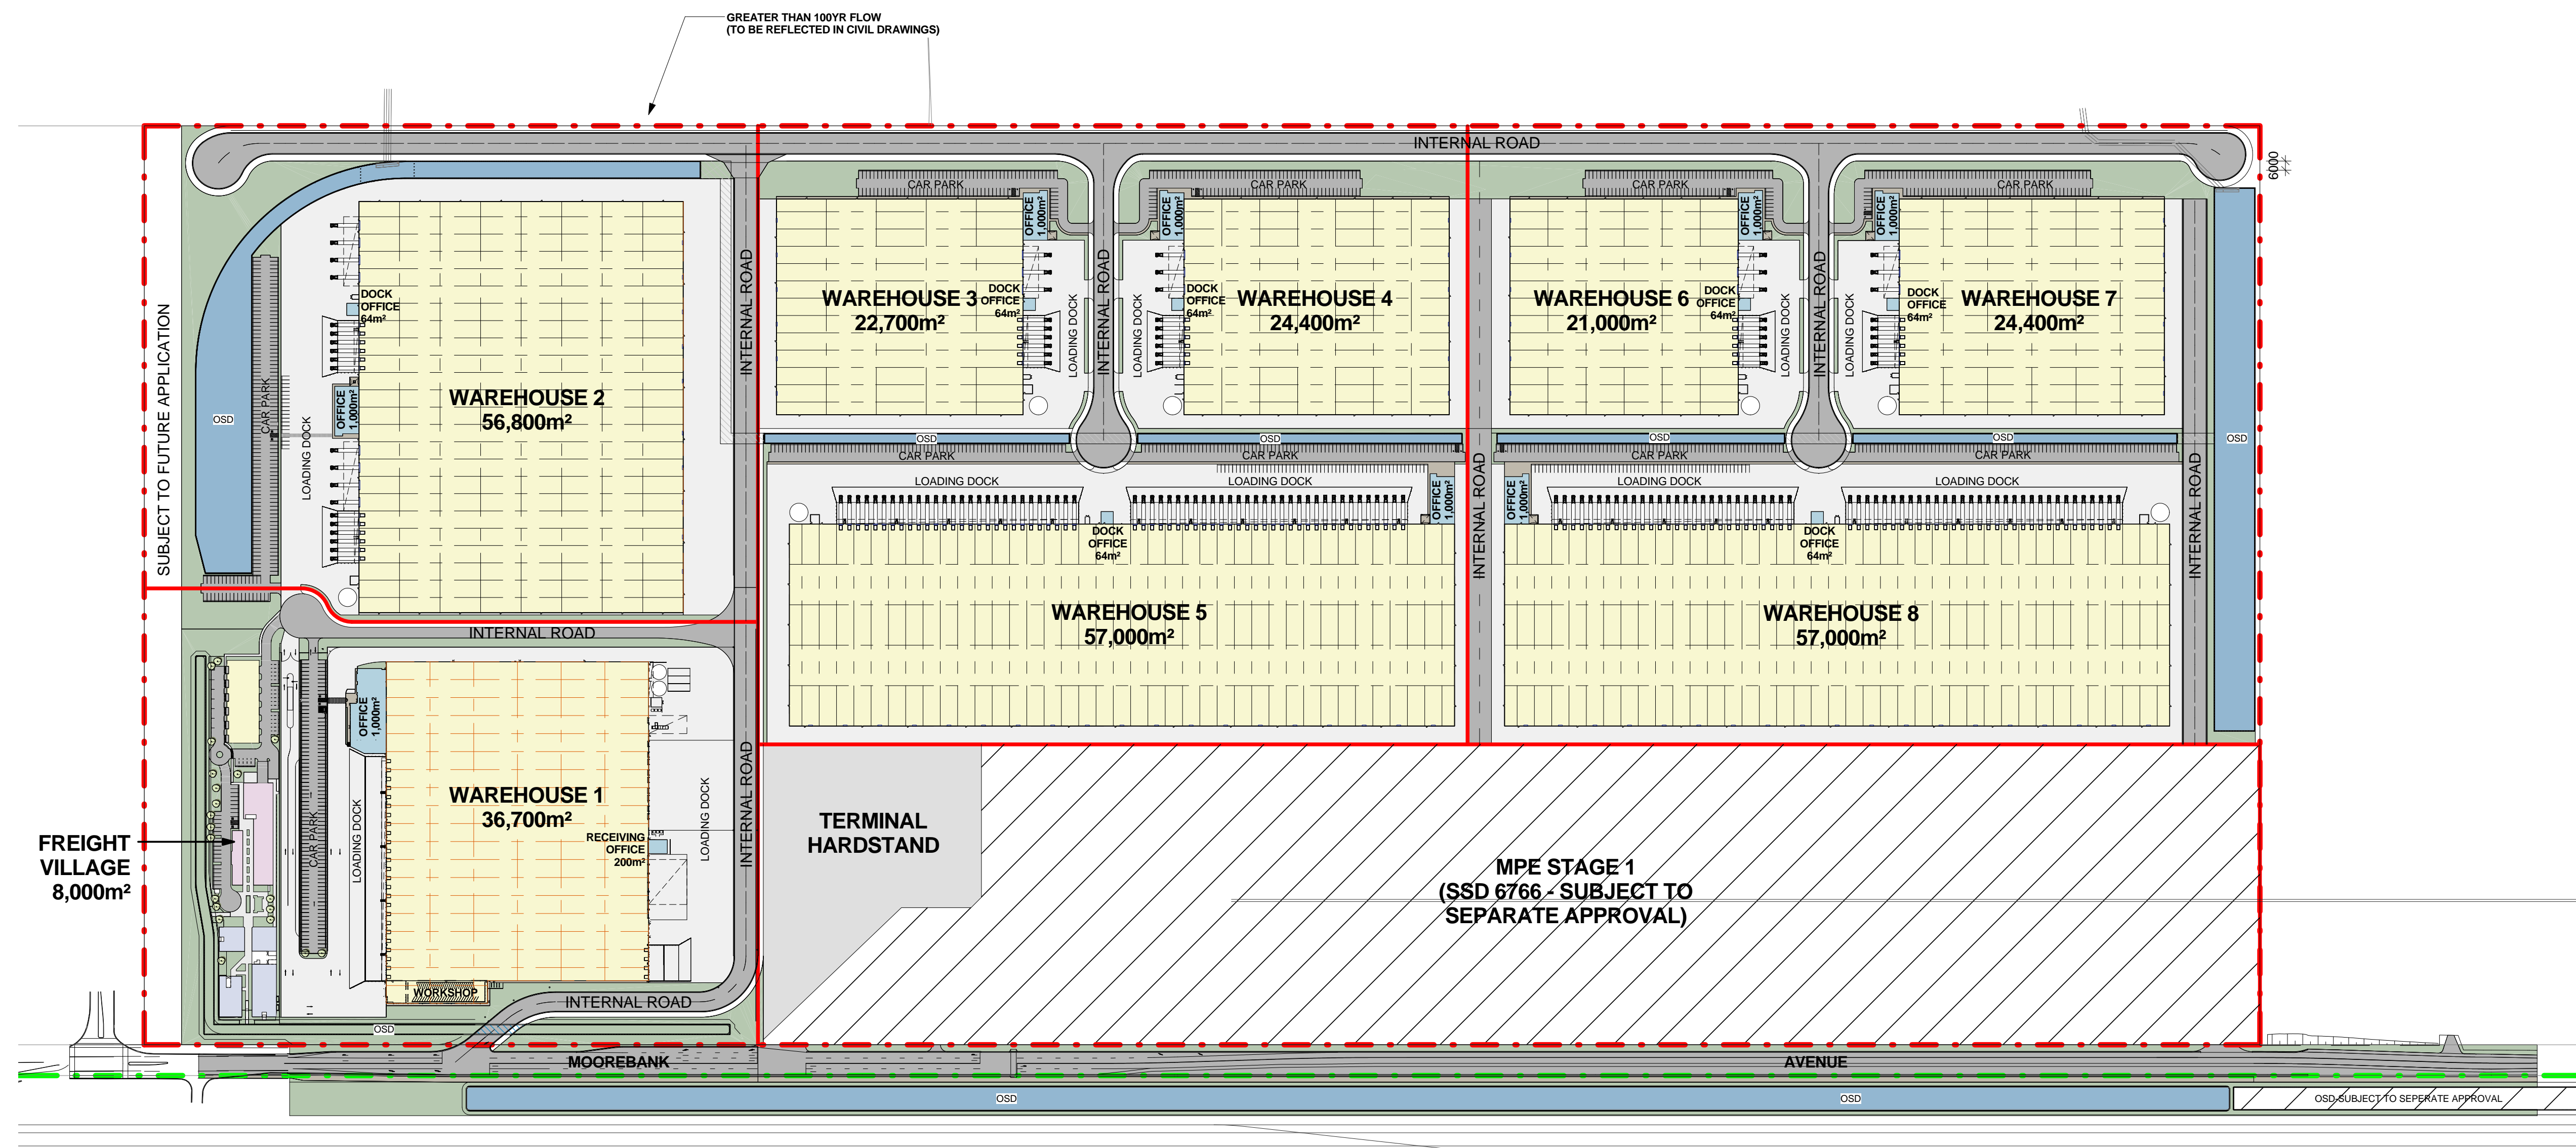

1 PROPOSED STAGE 2 SITE PLAN
0006 1 : 2500

LEGEND:

- MPE SITE BOUNDARY
- MPE STAGE 2 OPERATIONAL BOUNDARY (SSD 16-7628)
- MPE STAGE 1 (SUBJECT TO SEPARATE APPROVAL)
- MPW SITE BOUNDARY
- TARGET LOT BOUNDARY
- LOT SUBDIVISION FOR LANDPARTNERS TO CONFIRM / ADOPT

NOTES:

1. ALL LEVELS ARE INDICATIVE & SHOULD BE READ IN CONJUNCTION WITH CIVIL ENG. DWGS FOR FINAL LEVELS OF ALL EARTH WORKS

2. ALL SERVICES RELOCATION TO BE CONFIRMED BY ENG.

| Drawn | Checked | Print Date | Scale @ A1 |
|-------|---------|------------|--------------|
| DH | SK | 06/09/2018 | As Indicated |

| Project Number | Document Number | Issue |
|----------------|----------------------|-------|
| 115123 | SSS2-RCG-AR-DWG-0006 | M |

Drawing Number
115123_A_SSD_0006

North

| Issue | Description | Date | Ver | Auth |
|-------|-------------------------|------------|-----|------|
| A | PRELIMINARY ISSUE | 27/06/2016 | | |
| B | PRELIMINARY ISSUE | 28/07/2016 | | |
| C | PRELIMINARY ISSUE | 22/08/2016 | | |
| D | PRELIMINARY ISSUE | 26/09/2016 | | |
| E | PRELIMINARY ISSUE | 07/10/2016 | | |
| F | PRELIMINARY ISSUE | 04/11/2016 | | |
| G | PRELIMINARY ISSUE | 22/05/2017 | | |
| H | PRELIMINARY ISSUE | 31/05/2017 | | |
| I | RESPONSE TO SUBMISSIONS | 20/06/2017 | | |
| J | RESPONSE TO SUBMISSIONS | 03/07/2017 | | |
| K | RESPONSE TO SUBMISSIONS | 12/06/2018 | | |
| L | ISSUE FOR INFORMATION | 26/06/2018 | | |
| M | ISSUE FOR INFORMATION | 06/09/2018 | | |

**MOOREBANK PRECINCT EAST
STAGE 2**

Project Address
MOOREBANK AVENUE, MOOREBANK, NSW

Owner / Developer

SIMTA SYDNEY
INTERMODAL
TERMINAL
ALLIANCE

Project Manager

TACTICAL GROUP

Architect


REIDCAMPBELL
Architecture, Interiors, Planning
ACN902 033 801 ABN 28 317 605 975
Level 15, 124 Walker Street
North Sydney NSW 2060 Australia
Tel: 61 02 9954 5011 Email: sydney@reidcampbell.com
Fax: 61 02 9954 4946 Web: www.reidcampbell.com

Drawing Title

PROPOSED STAGE 2 SITE PLAN

SITE SECTIONS

STATE SIGNIFICANT DEVELOPMENT

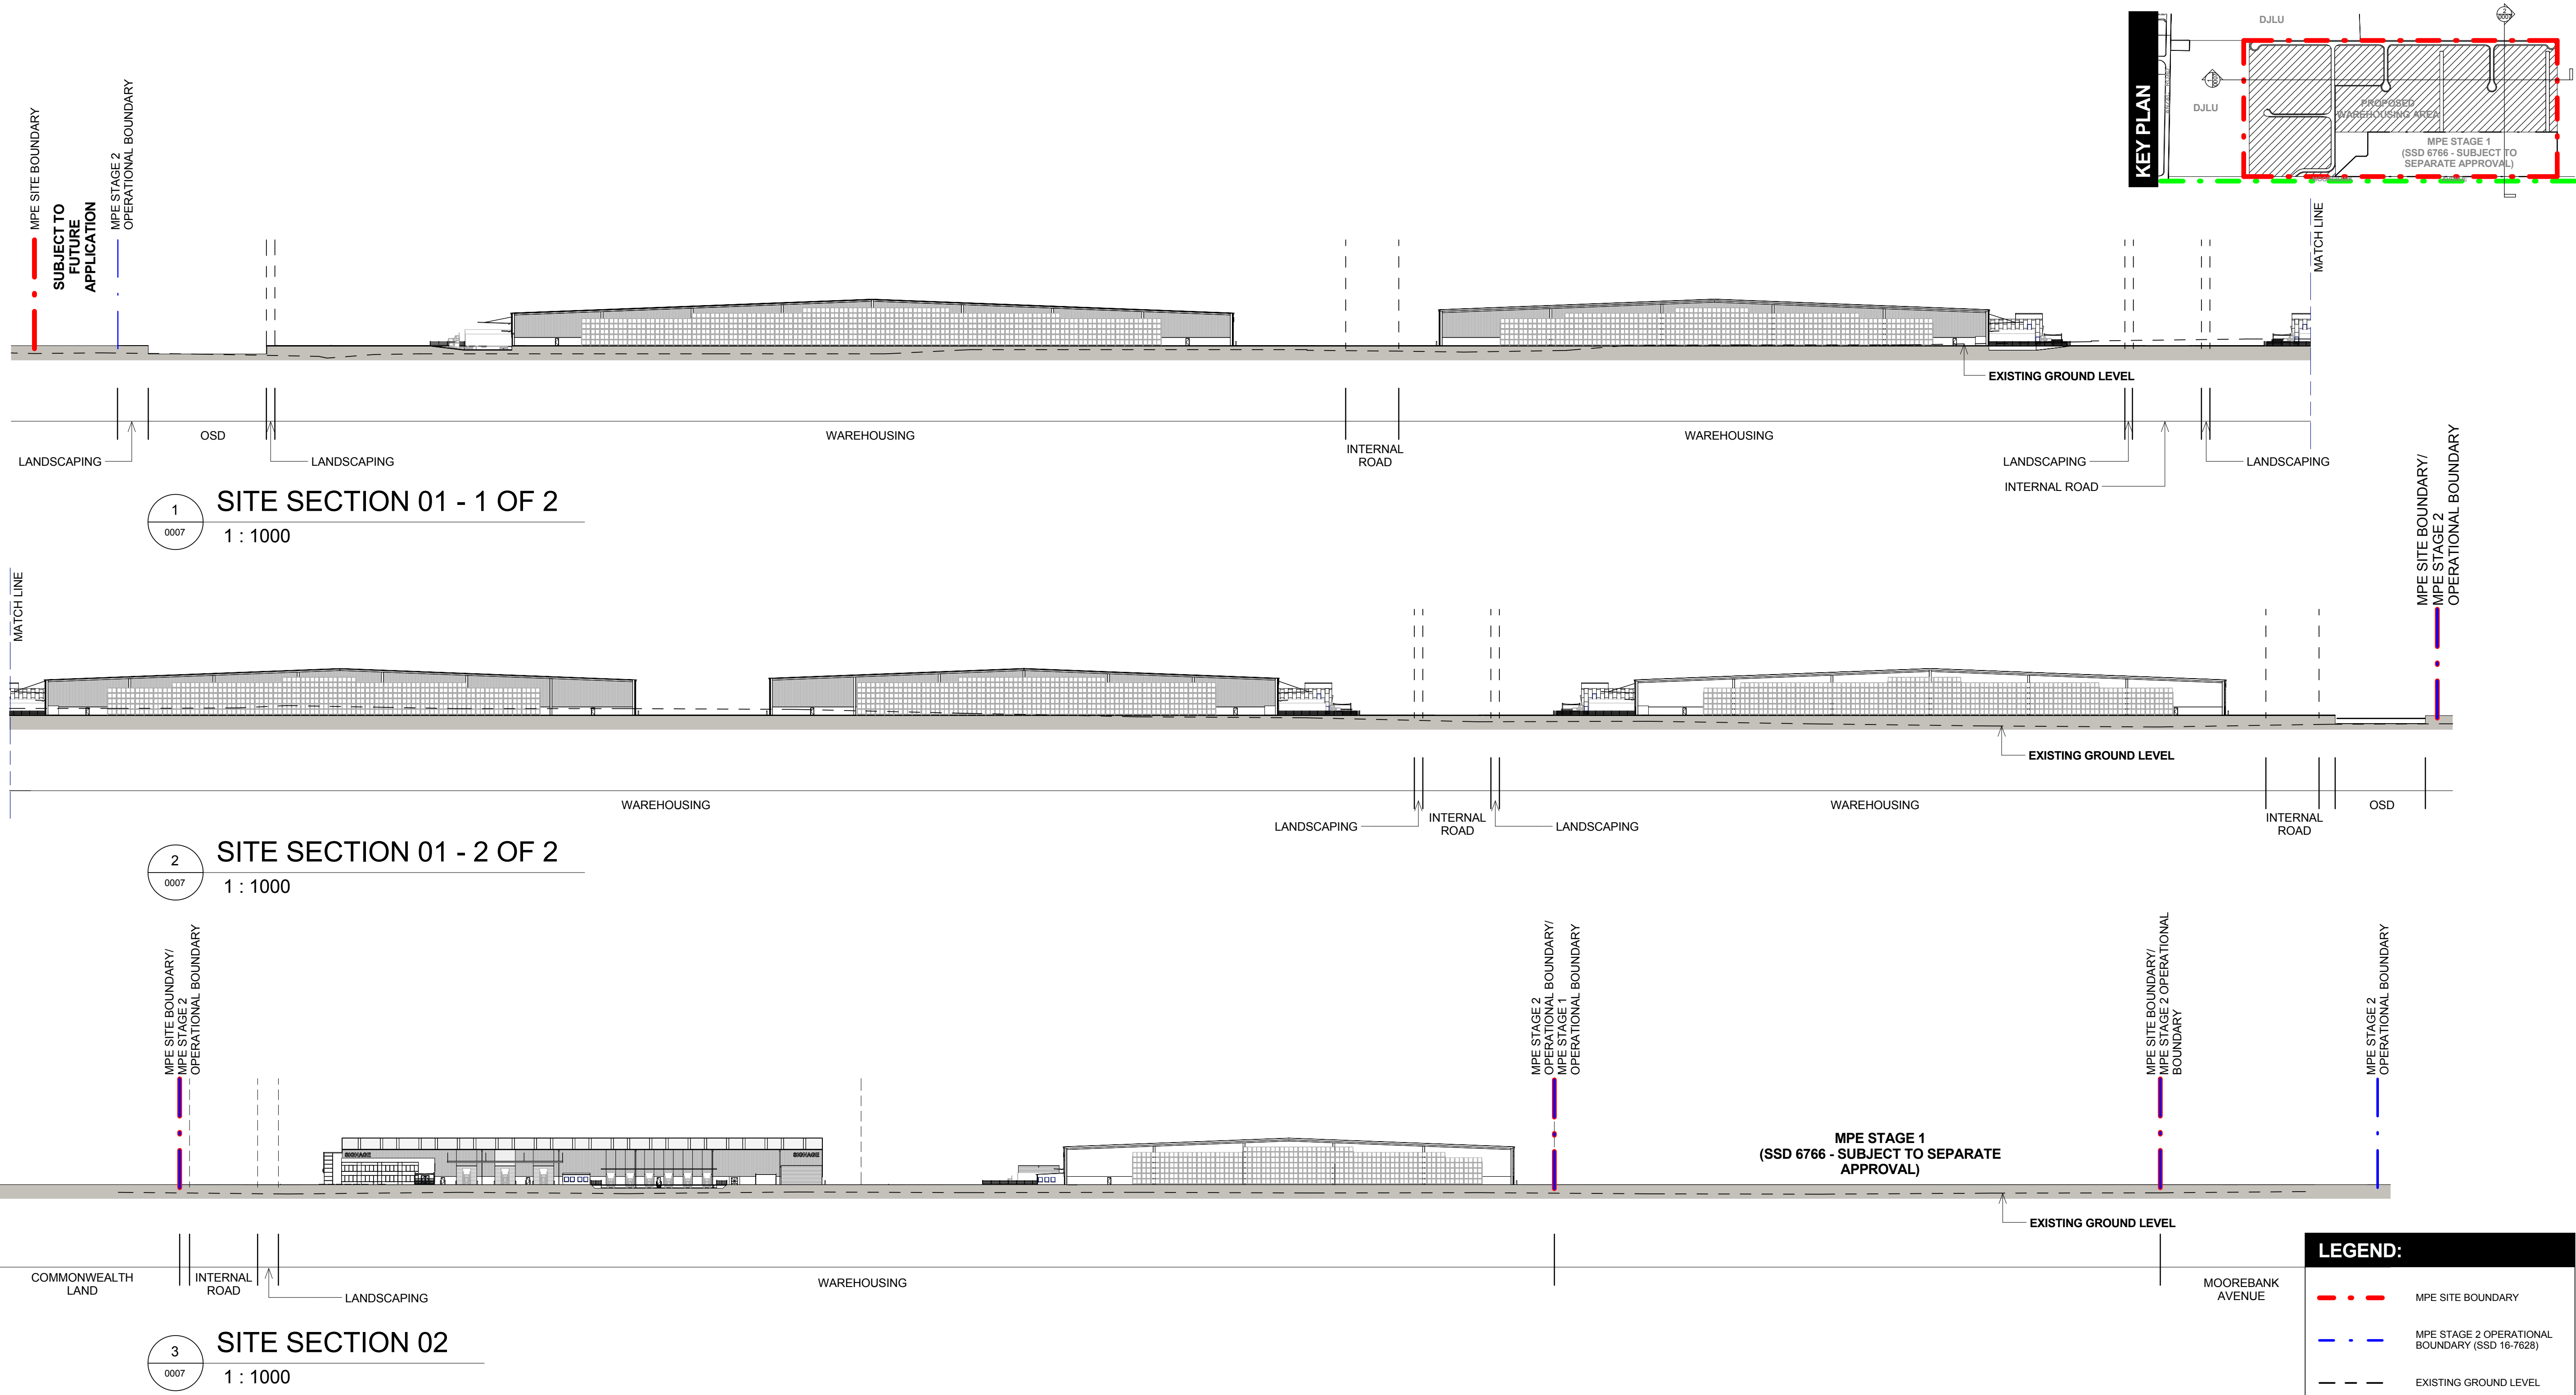




LEGEND:

- MPE SITE BOUNDARY
- MPE STAGE 2 OPERATIONAL BOUNDARY (SSD 16-7628)
- EXISTING GROUND LEVEL

NOTES:



- ALL LEVELS AND EXTENTS ARE INDICATIVE & SHOULD BE READ IN CONJUNCTION WITH CIVIL ENG. DWGS FOR FINAL LEVELS OF ALL EARTH WORKS AND EXCAVATION.
- ALL SERVICES RELOCATION TO BE CONFIRMED BY ENG.

| Drawn | Checked | Print Date | Scale @ A1 |
|-------------------|----------------------|------------|--------------|
| MF | SK | 03/07/2017 | As Indicated |
| Project Number | Document Number | Issue | |
| 115123 | SSS2-RCG-AR-DWG-0007 | G | |
| Drawing Number | | | |
| 115123_A_SSD_0007 | | | |

| | | | | | | | | | | | | | | |
|-------|--|-------|-----------------------------------|------------|-----|------|---------|-------------------|---|-----------------|---|-----------|---|---------------|
| North | This drawing and design is subject to Reid Campbell (NSW) Pty Ltd copyright and may not be reproduced without prior written consent. Contractor to verify all dimensions on site before commencing work. Report all discrepancies to project manager prior to construction. Figured dimensions to be taken in preference to scaled drawings. All work is to conform to relevant Australian Standards and other Codes as applicable, together with other Authorities' requirements and regulations. | Issue | Description | Date | Ver | Auth | Project | Owner / Developer |  | Project Manager |  | Architect |  | Drawing Title |
| | | A | PRELIMINARY ISSUE | 26/07/2016 | | | | | | | | | | |
| | | B | PRELIMINARY ISSUE | 26/08/2016 | | | | | | | | | | |
| | | C | PRELIMINARY ISSUE | 07/10/2016 | | | | | | | | | | |
| | | D | PRELIMINARY ISSUE | 04/11/2016 | | | | | | | | | | |
| | | E | PRELIMINARY ISSUE | 31/05/2017 | | | | | | | | | | |
| | | F | RESPONSE TO SUBMISSIONS | 20/06/2017 | | | | | | | | | | |
| | | G | RESPONSE TO SUBMISSIONS AMENDMENT | 03/07/2017 | | | | | | | | | | |
| | | | | | | | | | | | | | | |
| | | | | | | | | | | | | | | |
| N/A | | | | | | | | | | | | | | |
| | | | | | | | | | | | | | | |
| | | | | | | | | | | | | | | |
AREA A SITE PLAN

STATE SIGNIFICANT DEVELOPMENT

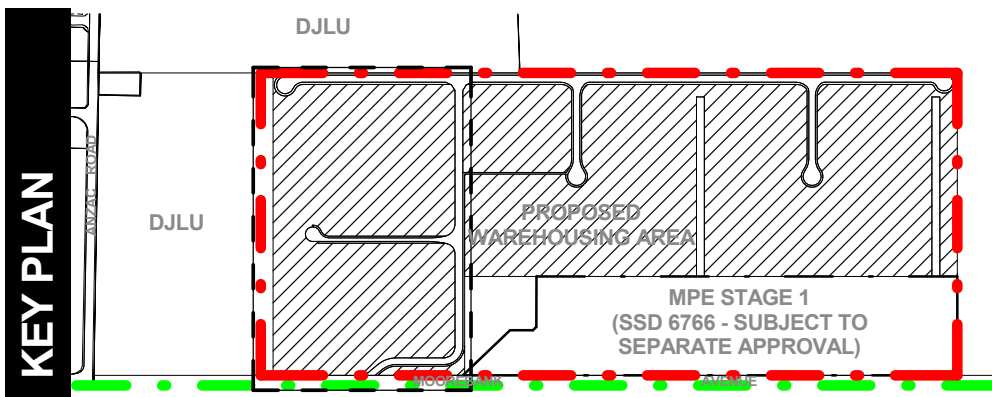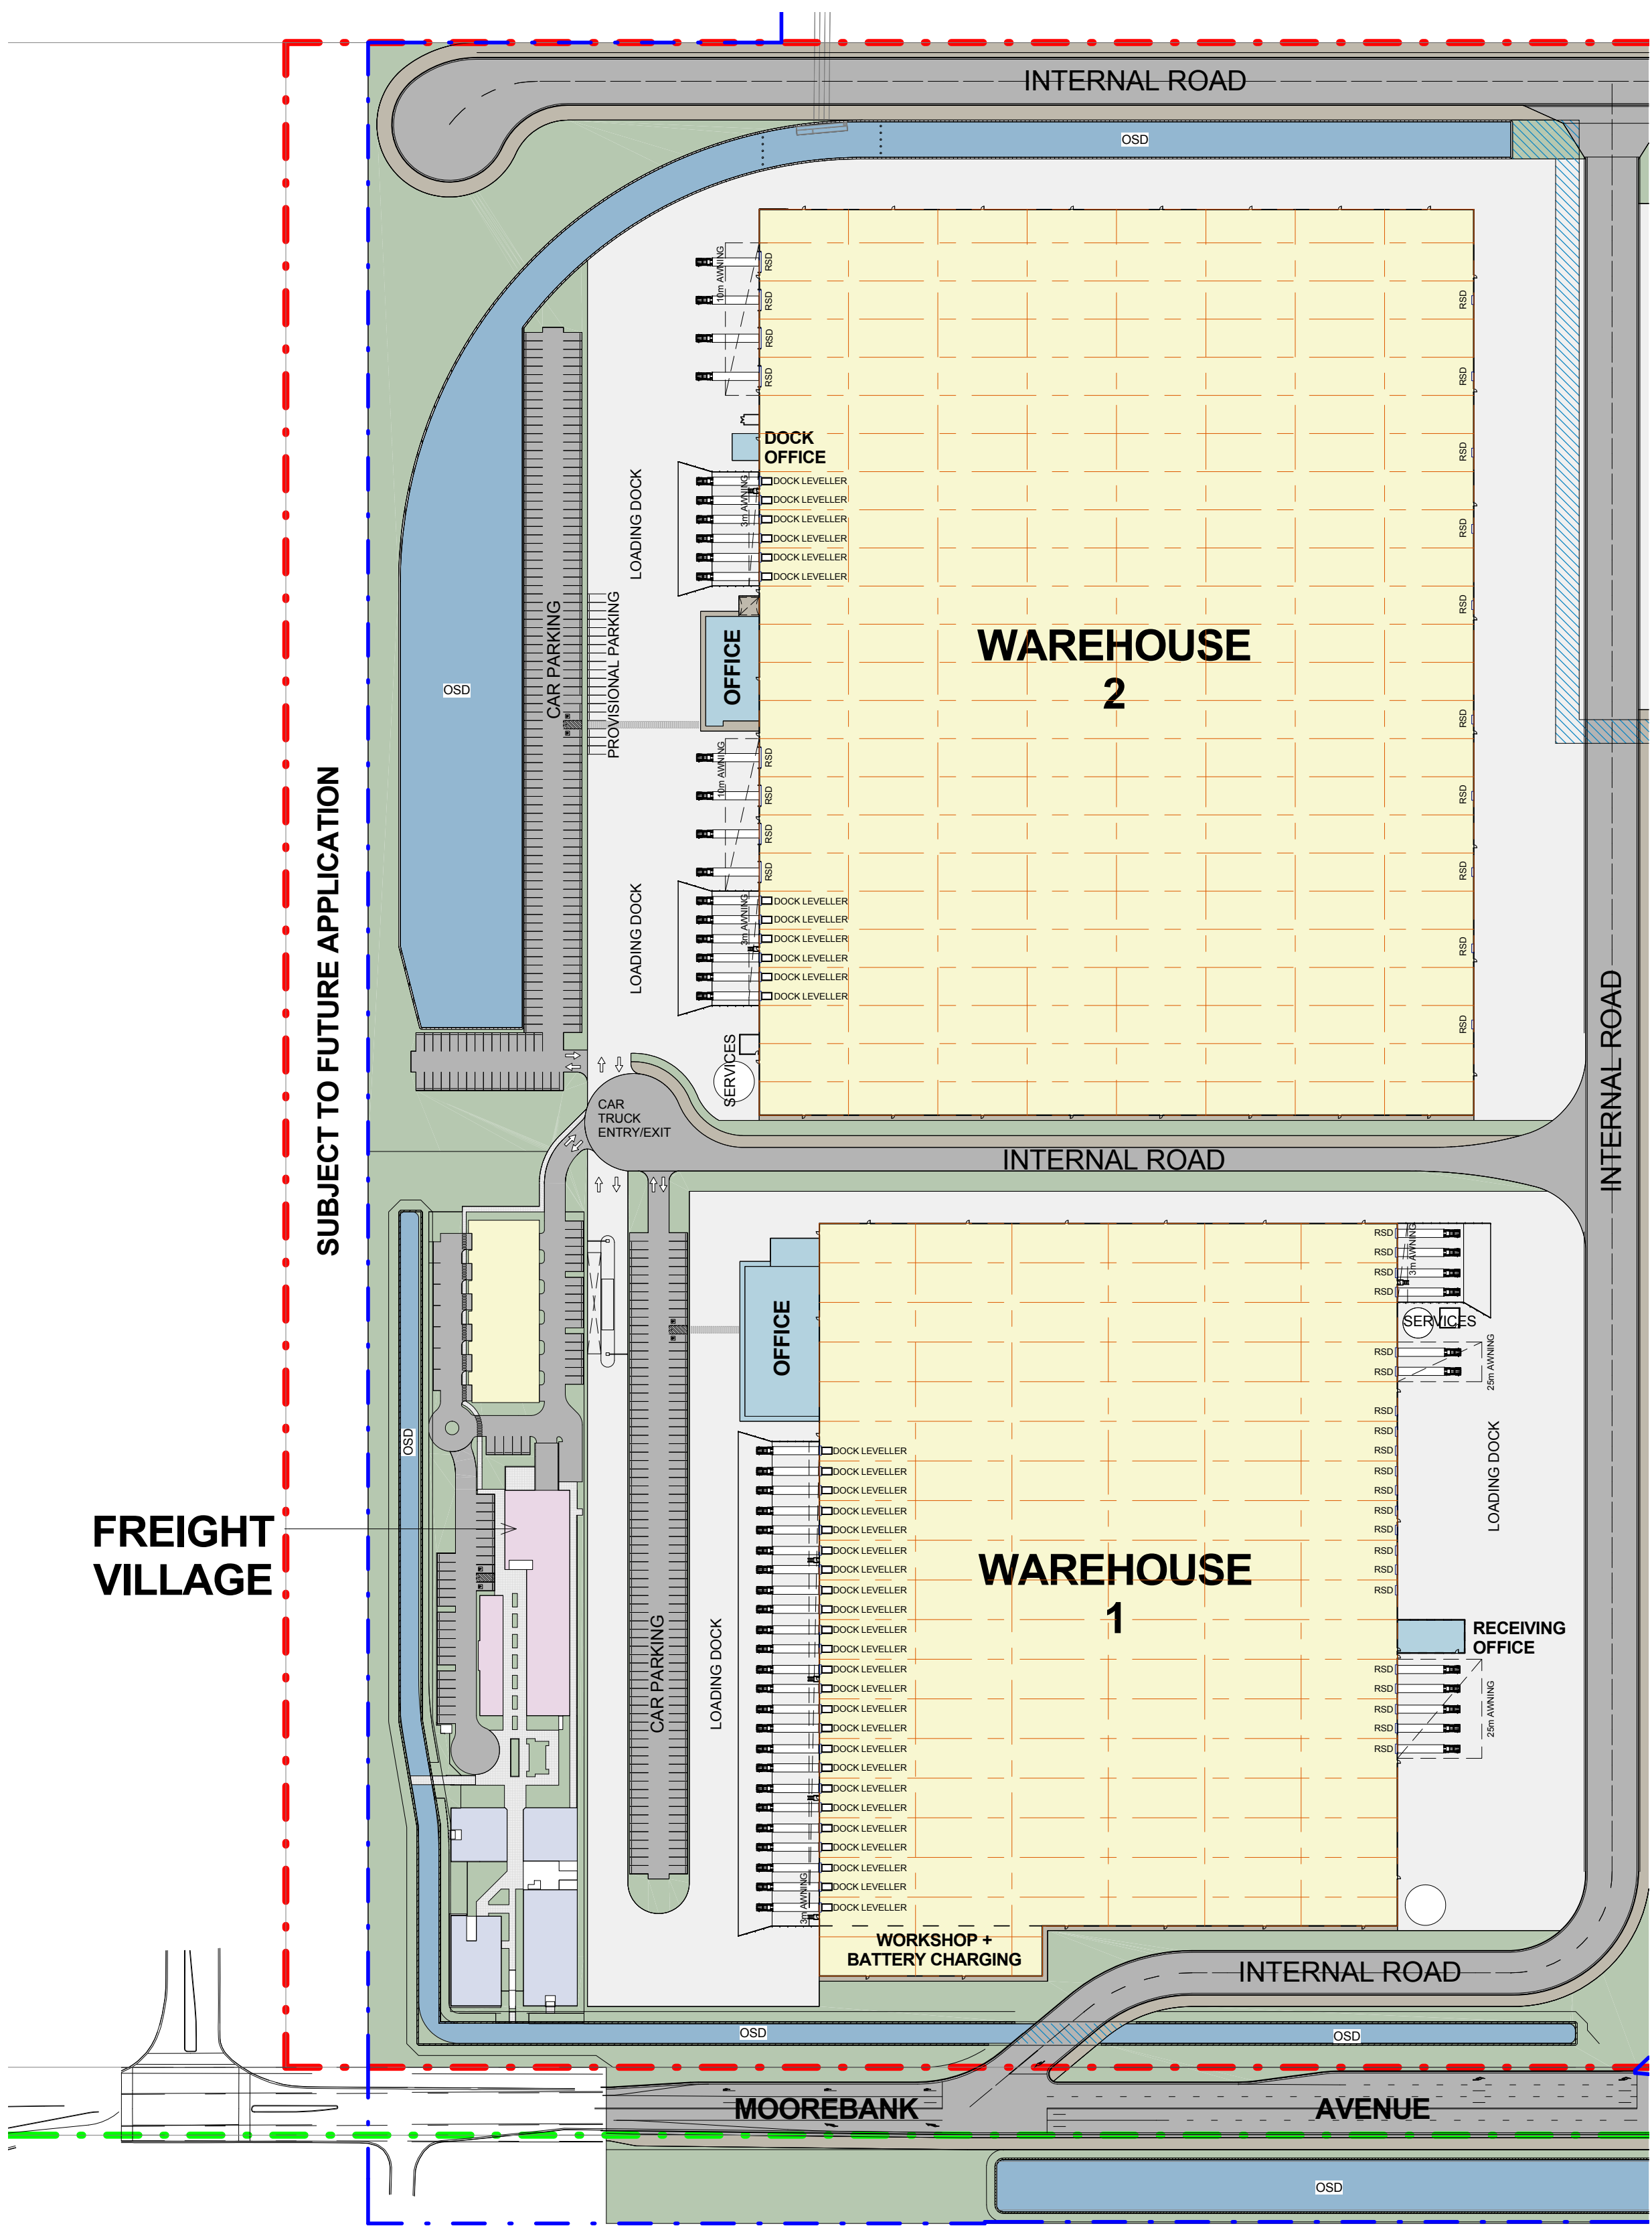

1
1101
AREA A - SITE PLAN
1 : 1500

LEGEND:

- MPE SITE BOUNDARY
- MPE STAGE 2 OPERATIONAL BOUNDARY (SSD 16-7628)
- MPW SITE BOUNDARY

NOTES:



1. ALL LEVELS ARE INDICATIVE & SHOULD BE READ IN CONJUNCTION WITH CIVIL ENG. DWGS FOR FINAL LEVELS OF ALL EARTH WORKS

2. ALL SERVICES RELOCATION TO BE CONFIRMED BY ENG.

| Drawn | Checked | Print Date | Scale @ A1 |
|-------------------|----------------------|------------|--------------|
| MF | SK | 03/07/2017 | As Indicated |
| Project Number | Document Number | Issue | |
| 115123 | SSS2-RCG-AR-DWG-1101 | H | |
| Drawing Number | | | |
| 115123_A_SSD_1101 | | | |

AREA A ROOF PLAN

STATE SIGNIFICANT DEVELOPMENT

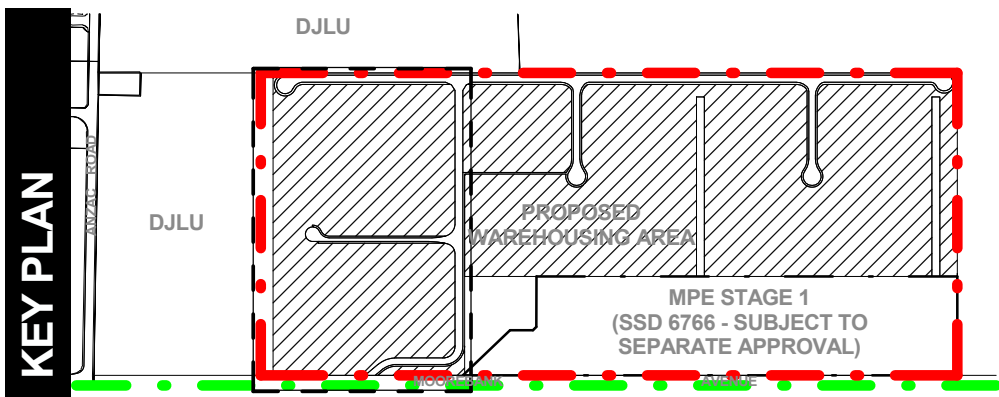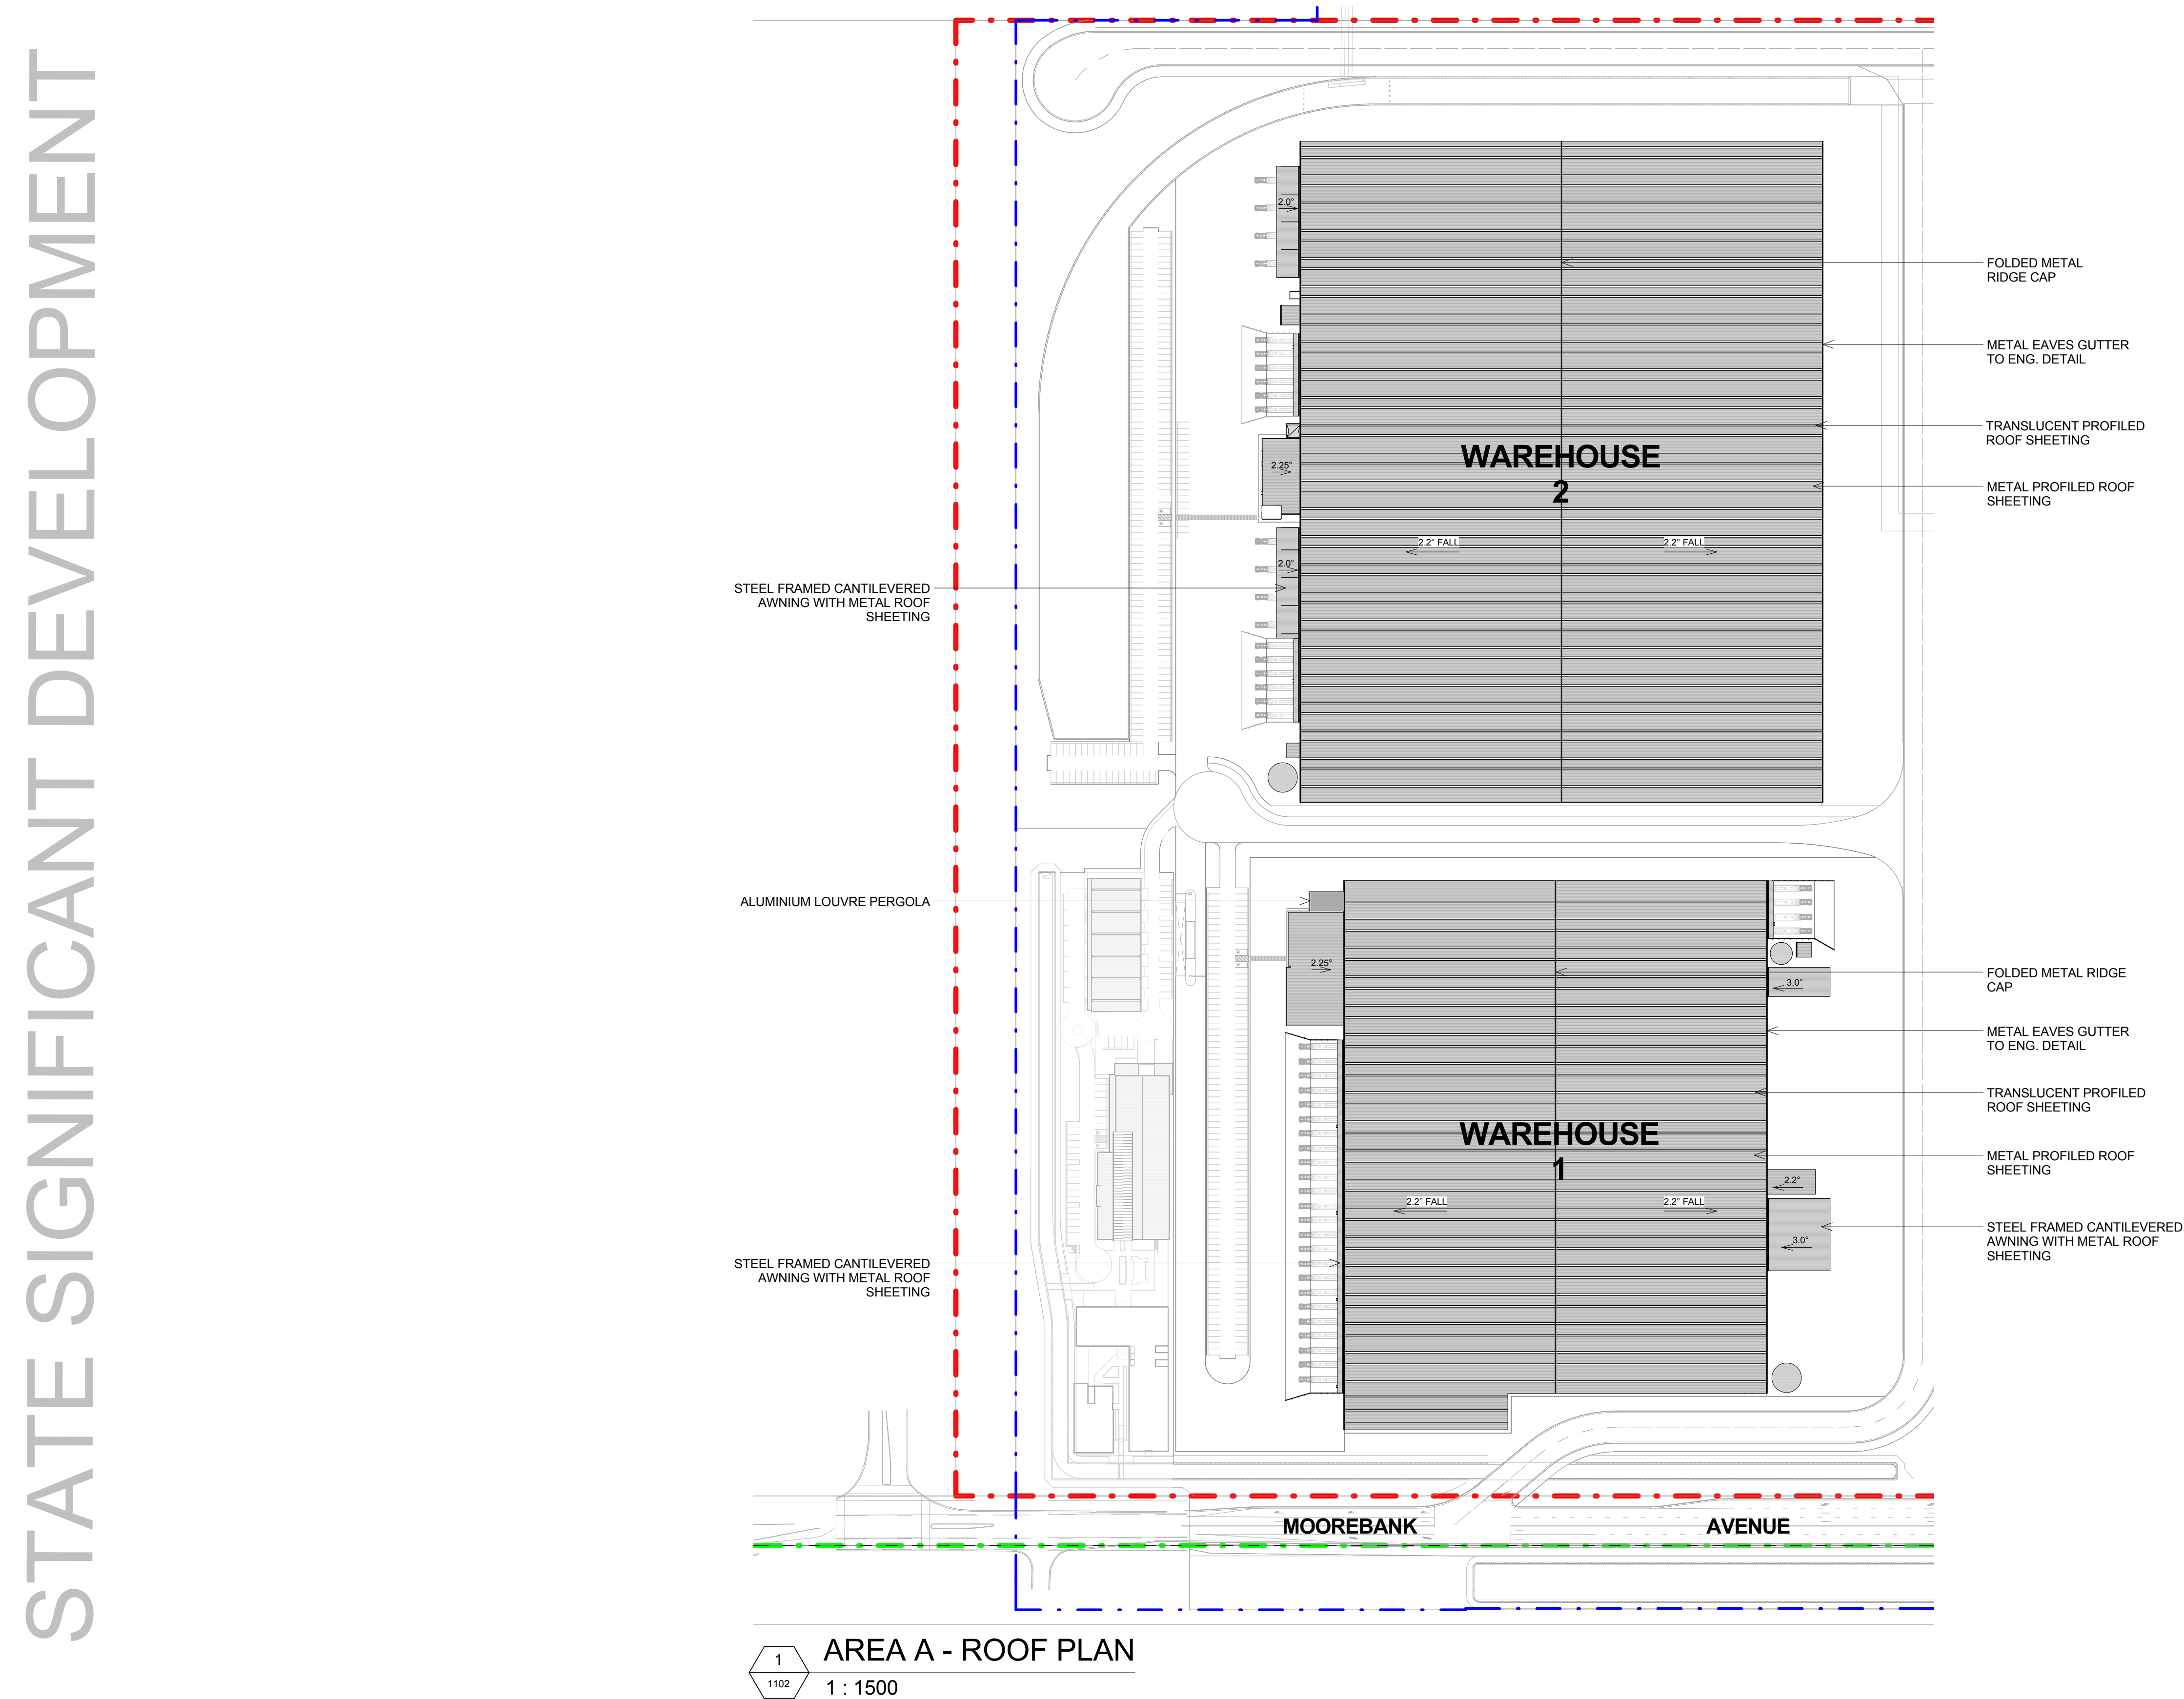

1
1102

AREA A - ROOF PLAN
1 : 1500

LEGEND:


- MPE SITE BOUNDARY
- MPE STAGE 2 OPERATIONAL BOUNDARY (SSD 16-7628)
- MPW SITE BOUNDARY

NOTES:
1. ALL LEVELS ARE INDICATIVE & SHOULD BE READ IN CONJUNCTION WITH CIVIL ENG. DWGS FOR FINAL LEVELS OF ALL EARTH WORKS
2. ALL SERVICES RELOCATION TO BE CONFIRMED BY ENG.

| | |
|-------|---|
| North | <div><div></div><div></div><div></div><div></div><div></div><div></div><div></div><div></div><div></div><div></div><div></div><div></div><div></div><div></div><div></div><div></div><div></div><div></div><div></div><div></div><div></div><div></div><div></div><div></div><div></div><div></div><div></div><div></div><div></div><div></div><div></div><div></div><div></div><div></div><div></div><div></div><div></div><div></div><div></div><div></div><div></div><div></div><div></div><div></div><div></div><div></div><div></div><div></div><div></div><div></div><div></div><div></div><div></div><div></div><div></div><div></div><div></div><div></div><div></div><div></div><div></div><div></div><div></div><div></div><div></div><div></div><div></div><div></div><div></div><div></div><div></div><div></div><div></div><div></div><div></div><div></div><div></div><div></div><div></div><div></div><div></div><div></div><div></div><div></div><div></div><div></div><div></div><div></div><div></div><div></div><div></div><div></div><div></div><div></div><div></div><div></div><div></div><div></div><div></div><div></div><div></div><div></div><div></div><div></div><div></div><div></div><div></div><div></div><div></div><div></div><div></div><div></div><div></div><div></div><div></div><div></div><div></div><div></div><div></div><div></div><div></di|-------|---|

AREA A WAREHOUSE 1 FLOOR PLAN

STATE SIGNIFICANT DEVELOPMENT

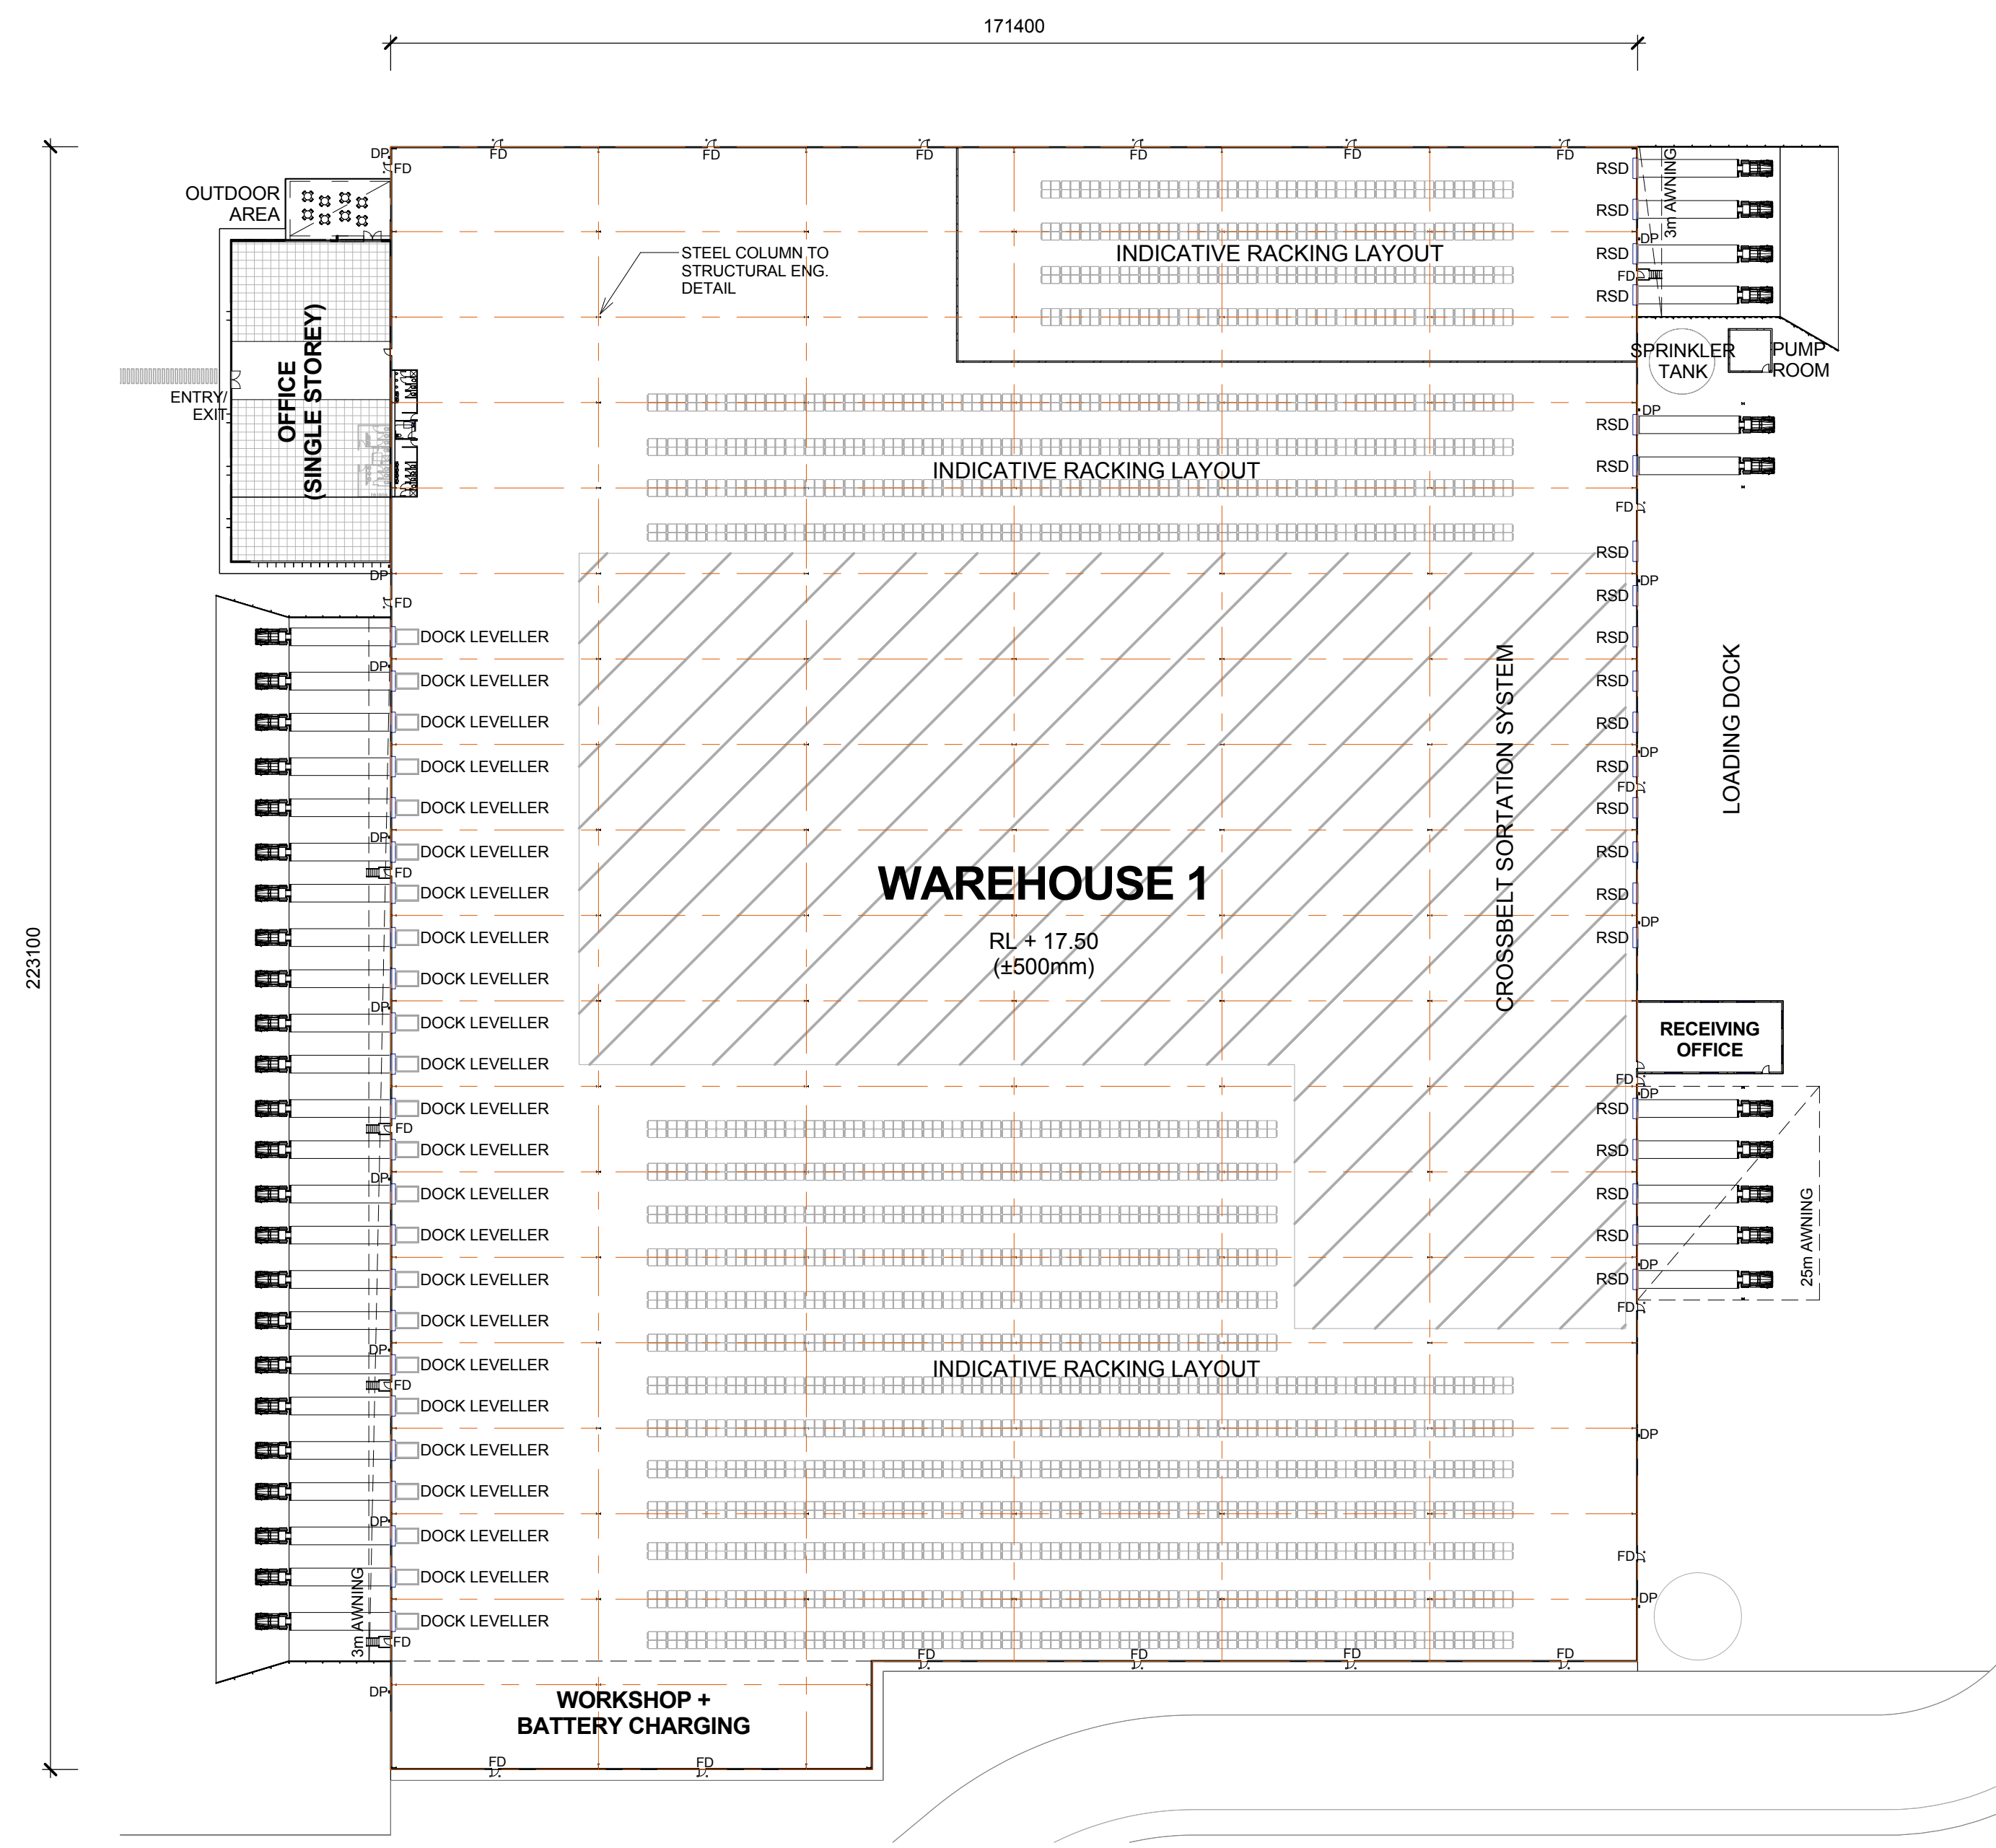

1 WAREHOUSE 1 FLOOR PLAN
1103 1 : 750

LEGEND:

| | |
|-----|---------------------|
| RSD | ROLLER SHUTTER DOOR |
| DP | DOWN PIPE |
| OSD | ON SITE DETENTION |
| FD | FIRE DOOR |


NOTES:
 1. ALL LEVELS AND EXTENTS ARE INDICATIVE & SHOULD BE READ IN CONJUNCTION WITH CIVIL ENG. DWGS FOR FINAL LEVELS OF ALL EARTH WORKS AND EXCAVATION.
 2. ALL SERVICES RELOCATION TO BE CONFIRMED BY ENG.

| | | | |
|-------------------|----------------------|------------|--------------|
| Drawn | Checked | Print Date | Scale @ A1 |
| MF | SK | 03/07/2017 | As Indicated |
| Project Number | Document Number | Issue | |
| 115123 | SSS2-RCG-AR-DWG-1103 | H | |
| Drawing Number | | | |
| 115123_A_SSD_1103 | | | |


| | | | | | | | | | | | | | | | | | | | | | | |
|-------|---|-------------------|----------------------|------------|--------------|------|---------|---|-----------------|---|-------------------|--|-----------------|------------------------------|-----------|---|---------------|---|-------|---------|------------|------------|
| North | <p>This drawing and design is subject to Reid Campbell (NSW) Pty Ltd copyright and may not be reproduced without prior written consent. Contractor to verify all dimensions on site before commencing work. Report all discrepancies to project manager prior to construction. Figured dimensions to be taken in preference to scaled drawings. All work is to conform to relevant Australian Standards and other Codes as applicable, together with other Authorities' requirements and regulations.</p> | Issue | Description | Date | Ver | Auth | Project | <p>MOOREBANK PRECINCT EAST STAGE 2</p> | Project Address | <p>MOOREBANK AVENUE, MOOREBANK, NSW</p> | Owner / Developer | <p> SYDNEY INTERMODAL TERMINAL ALLIANCE</p> | Project Manager | <p>TACTICAL GROUP</p> | Architect | <p>REID CAMPBELL</p> <p>Architecture, Interiors, Planning</p> <p>ACN 002 033 801 ABN 28 317 605 975</p> <p>Level 15, 124 Walker Street North Sydney NSW 2060 Australia</p> <p>Tel: 61 02 9954 5011 Email: sydney@reidcampbell.com Fax: 61 02 9954 4946 Web: www.reidcampbell.com</p> | Drawing Title | <p>AREA A WAREHOUSE 1 FLOOR PLAN</p> | Drawn | Checked | Print Date | Scale @ A1 |
| | | MF | SK | 03/07/2017 | As indicated | | | | | | | | | | | | | | | | | |
| | | Project Number | Document Number | Issue | | | | | | | | | | | | | | | | | | |
| | | 115123 | SSS2-RCG-AR-DWG-1103 | H | | | | | | | | | | | | | | | | | | |
| | | Drawing Number | | | | | | | | | | | | | | | | | | | | |
| | | 115123_A_SSD_1103 | | | | | | | | | | | | | | | | | | | | |

AREA A WAREHOUSE 1 ELEVATIONS 1


STATE SIGNIFICANT DEVELOPMENT

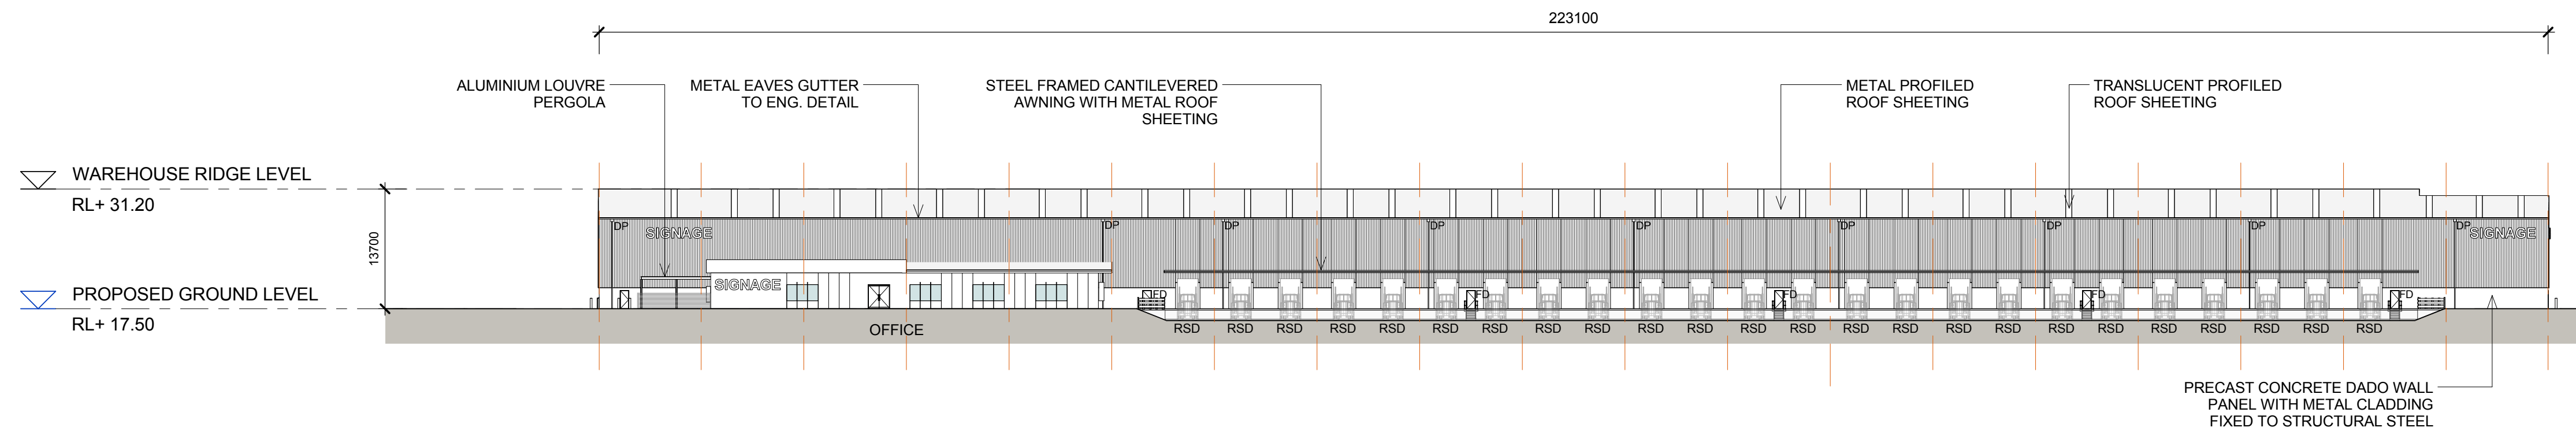

1 WAREHOUSE 1 - NORTH ELEVATION
1 : 500

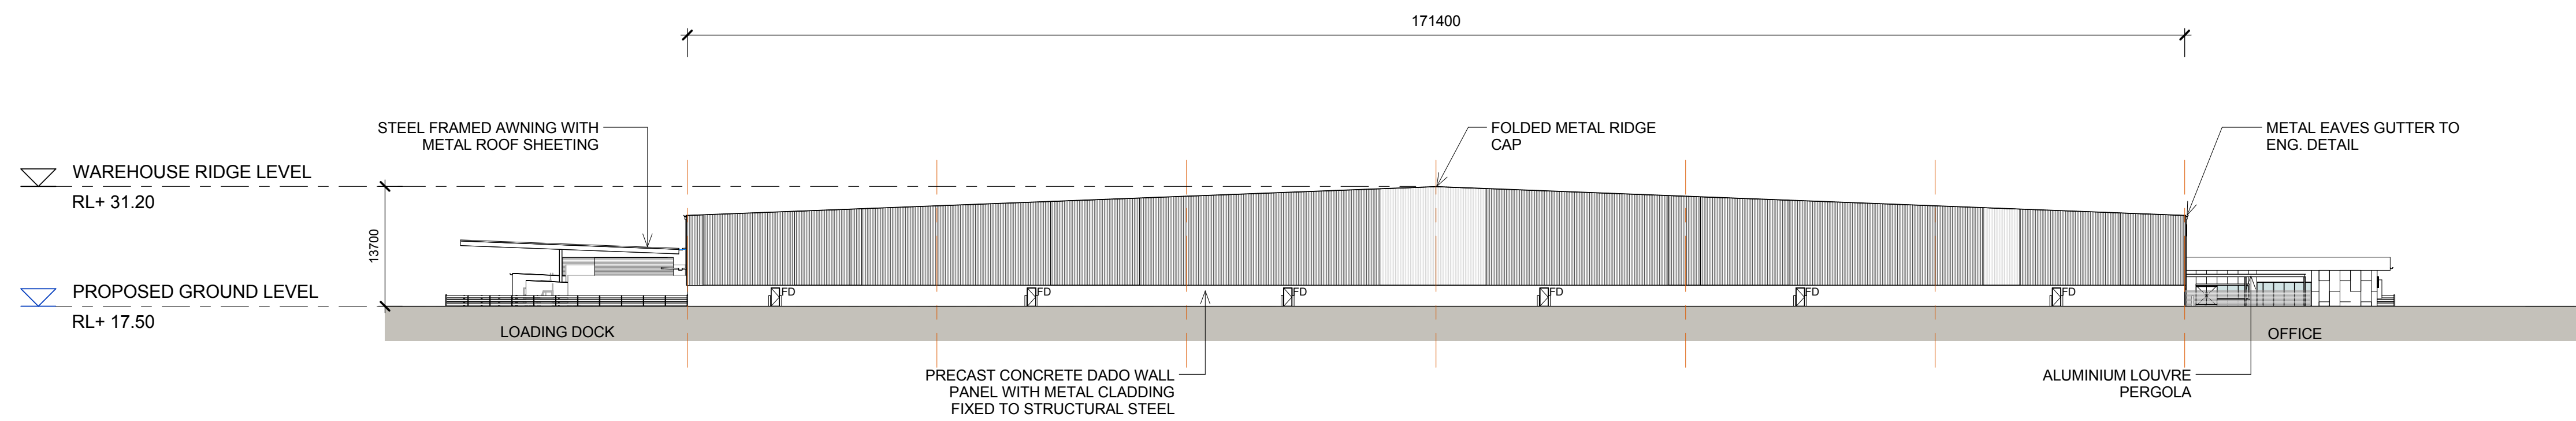


2 WAREHOUSE 1 - EAST ELEVATION
1 : 500

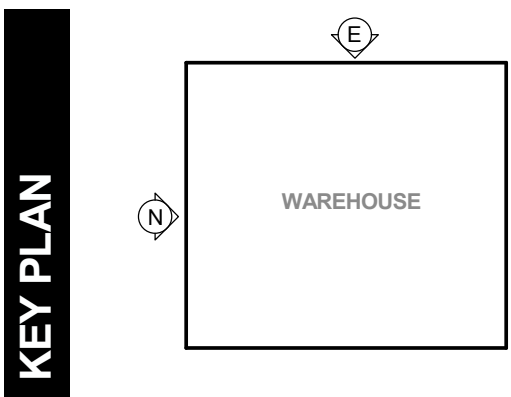

| North | <div>This drawing and design is subject to Reid Campbell (NSW) Pty Ltd copyright and may not be reproduced without prior written consent. Contractor to verify all dimensions on site before commencing work. Report all discrepancies to project manager prior to construction. Figured dimensions to be taken in preference to scaled drawings. All work is to conform to relevant Australian Standards and other Codes as applicable, together with other Authorities' requirements and regulations.</div> | <table><tr><th>Issue</th><th>Description</th><th>Date</th><th>Ver</th><th>Auth</th></tr><tr><td>A</td><td>PRELIMINARY ISSUE</td><td>26/07/2016</td><td></td><td></td></tr><tr><td>B</td><td>PRELIMINARY ISSUE</td><td>26/08/2016</td><td></td><td></td></tr><tr><td>C</td><td>PRELIMINARY ISSUE</td><td>07/10/2016</td><td></td><td></td></tr><tr><td>D</td><td>PRELIMINARY ISSUE</td><td>04/11/2016</td><td></td><td></td></tr><tr><td>E</td><td>PRELIMINARY ISSUE</td><td>31/05/2017</td><td></td><td></td></tr><tr><td>F</td><td>RESPONSE TO SUBMISSIONS</td><td>20/06/2017</td><td></td><td></td></tr><tr><td>G</td><td>RESPONSE TO SUBMISSIONS AMENDMENT</td><td>03/07/2017</td><td></td><td></td></tr><tr><td></td><td></td><td></td><td></td><td></td></tr><tr><td></td><td></td><td></td><td></td><td></td></tr></table> | Issue | Description | Date | Ver | Auth | A | PRELIMINARY ISSUE | 26/07/2016 | | | B | PRELIMINARY ISSUE | 26/08/2016 | | | C | PRELIMINARY ISSUE | 07/10/2016 | | | D | PRELIMINARY ISSUE | 04/11/2016 | | | E | PRELIMINARY ISSUE | 31/05/2017 | | | F | RESPONSE TO SUBMISSIONS | 20/06/2017 | | | G | RESPONSE TO SUBMISSIONS AMENDMENT | 03/07/2017 | | | | | | | | | | | | | Project | <div>MOOREBANK PRECINCT EAST STAGE 2</div> | Project Address | MOOREBANK AVENUE, MOOREBANK, NSW | |
|---|
| Issue | | Description | Date | Ver | Auth | |
| A | | PRELIMINARY ISSUE | 26/07/2016 | |
| B | | PRELIMINARY ISSUE | 26/08/2016 | |
| C | | PRELIMINARY ISSUE | 07/10/2016 | |
| D | | PRELIMINARY ISSUE | 04/11/2016 | |
| E | | PRELIMINARY ISSUE | 31/05/2017 | |
| F | | RESPONSE TO SUBMISSIONS | 20/06/2017 | |
| G | | RESPONSE TO SUBMISSIONS AMENDMENT | 03/07/2017 | |
| |
| |
| N/A | |</ |

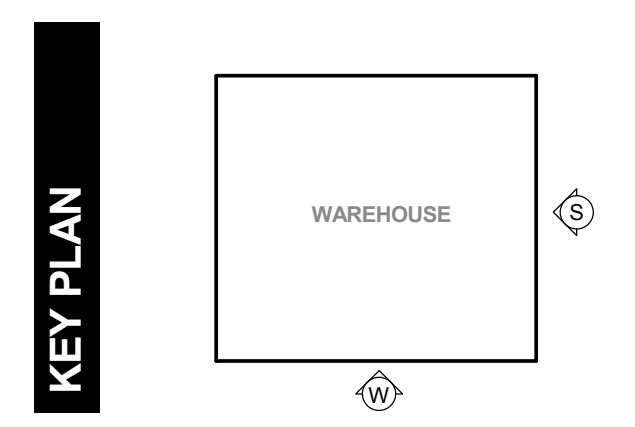

STATE SIGNIFICANT DEVELOPMENT



Architectural elevation drawing of a warehouse building. The drawing shows a long, low-profile structure with a gabled roof. Key features include:


- WAREHOUSE RIDGE LEVEL**: RL + 31.20
- PROPOSED GROUND LEVEL**: RL + 17.50
- Height**: 13700
- Length**: 171400
- Sections**: OFFICE, LOADING DOCK
- Roof Details**: METAL EAVES GUTTER TO ENG. DETAIL, FOLDED METAL RIDGE CAP, STEEL FRAMED AWNING WITH METAL ROOF SHEETING
- Wall Details**: PRECAST CONCRETE DADO WALL PANEL WITH METAL CLADDING FIXED TO STRUCTURAL STEEL

| | | | |
|--|-----------------------|------------|--------------|
| LEGEND: | | | |
| FD | FIRE DOOR | | |
| RSD | ROLLER SHUTTER DOOR | | |
| DP | DOWN PIPE | | |
| NOTES: 1. ALL LEVELS AND EXTENTS ARE INDICATIVE & SHOULD BE READ IN CONJUNCTION WITH CIVIL ENG. DWGS FOR FINAL LEVELS OF ALL EARTH WORKS AND EXCAVATION. 2. ALL SERVICES RELOCATION TO BE CONFIRMED BY ENG. | | | |
| Drawn | Checked | Print Date | Scale A1 |
| MF | SK | 03/07/2017 | As indicated |
| Project Number | Document Number | | Issue |
| 115123 | SSS2- RCG-AR-DWG-1105 | | G |
| Drawing Number | | | |
| 115123_A_SSD_1105 | | | |


| North | <p>This drawing and design is subject to Reid Campbell (NSW) Pty Ltd copyright and may not be reproduced without prior written consent. Contractor to verify all dimensions on site before commencing work. Report all discrepancies to project manager prior to construction. Figured dimensions to be taken in preference to scaled drawings. All work is to conform to relevant Australian Standards and other Codes as applicable, together with other Authorities' requirements and regulations.</p> <p>N/A</p> | <table><tr><th>Issue</th><th>Description</th><th>Date</th><th>Ver</th><th>Auth</th></tr><tr><td>A</td><td>PRELIMINARY ISSUE</td><td>28/07/2016</td><td></td><td></td></tr><tr><td>B</td><td>PRELIMINARY ISSUE</td><td>28/08/2016</td><td></td><td></td></tr><tr><td>C</td><td>PRELIMINARY ISSUE</td><td>07/10/2016</td><td></td><td></td></tr><tr><td>D</td><td>PRELIMINARY ISSUE</td><td>15/11/2016</td><td></td><td></td></tr><tr><td>E</td><td>PRELIMINARY ISSUE</td><td>31/06/2017</td><td></td><td></td></tr><tr><td>F</td><td>2/06/2017 TO SUBMISSIONS</td><td></td><td></td><td></td></tr><tr><td>G</td><td>RESPONSE TO SUBMISSIONS AMENDMENT</td><td>03/07/2017</td><td></td><td></td></tr><tr><td></td><td></td><td></td><td></td><td></td></tr><tr><td></td><td></td><td></td><td></td><td></td></tr></table> | Issue | Description | Date | Ver | Auth | A | PRELIMINARY ISSUE | 28/07/2016 | | | B | PRELIMINARY ISSUE | 28/08/2016 | | | C | PRELIMINARY ISSUE | 07/10/2016 | | | D | PRELIMINARY ISSUE | 15/11/2016 | | | E | PRELIMINARY ISSUE | 31/06/2017 | | | F | 2/06/2017 TO SUBMISSIONS | | | | G | RESPONSE TO SUBMISSIONS AMENDMENT | 03/07/2017 | | | | | | | | | | | | | <p>Project</p> <p>MOOREBANK PRECINCT EAST STAGE 2</p> <p>Project Address</p> <p>MOOREBANK AVENUE, MOOREBANK, NSW</p> | <p>Owner / Developer</p> <div></div> | <p>Project Manager</p> <div></div> | <p>Architect</p> <p>REID CAMPBELL</p> <p>Architecture, Interiors, Planning</p> <p>ACN 002 033 801 ABN 28 317 605 875</p> <p>Level 15, 124 Walker Street North Sydney NSW 2060 Australia</p> <p>Tel: 61 02 9954 5011 Email: sydney@reidcampbell.com Fax: 61 02 9954 4946 Web: www.reidcampbell.com</p> | <p>Scale @ 1:1</p> <p>AREA A WAREHOUSE 1 ELEVATIONS 2</p> | <p>Drawing Title</p> | <table><tr><th>Drawn</th><th>Checked</th><th>Print Date</th><th>Scale</th><th>@ 1:1</th></tr><tr><td>MF</td><td>SK</td><td>03/07/2017</td><td></td><td>As Indicated</td></tr><tr><td>Project Number</td><td>115123</td><td>Document Number</td><td>SSD2-RCG-AR-DWG-1105</td><td>Issue</td></tr><tr><td></td><td></td><td></td><td></td><td>G</td></tr><tr><td>Drawing Number</td><td colspan="4">115123_A_SSD_1105</td></tr></table> | Drawn | Checked | Print Date | Scale | @ 1:1 | MF | SK | 03/07/2017 | | As Indicated | Project Number | 115123 | Document Number | SSD2-RCG-AR-DWG-1105 | Issue | | | | | G | Drawing Number | 115123_A_SSD_1105 | | | |
|---|
| | | Issue | Description | Date | Ver | Auth | |
| | | A | PRELIMINARY ISSUE | 28/07/2016 | |
| | | B | PRELIMINARY ISSUE | 28/08/2016 | |
| | | C | PRELIMINARY ISSUE | 07/10/2016 | |
| | | D | PRELIMINARY ISSUE | 15/11/2016 | |
| | | E | PRELIMINARY ISSUE | 31/06/2017 | |
| | | F | 2/06/2017 TO SUBMISSIONS | |
| | | G | RESPONSE TO SUBMISSIONS AMENDMENT | 03/07/2017 | |
| |
| |
| Drawn | Checked | Print Date | Scale | @ 1:1 | |
| MF | SK | 03/07/2017 | | As Indicated | |
| Project Number | 115123 | Document Number | SSD2-RCG-AR-DWG-1105 | Issue | |
| | | | | G | |
| Drawing Number | 115123_A_SSD_1105 | |

AREA A WAREHOUSE 1 SECTIONS


STATE SIGNIFICANT DEVELOPMENT

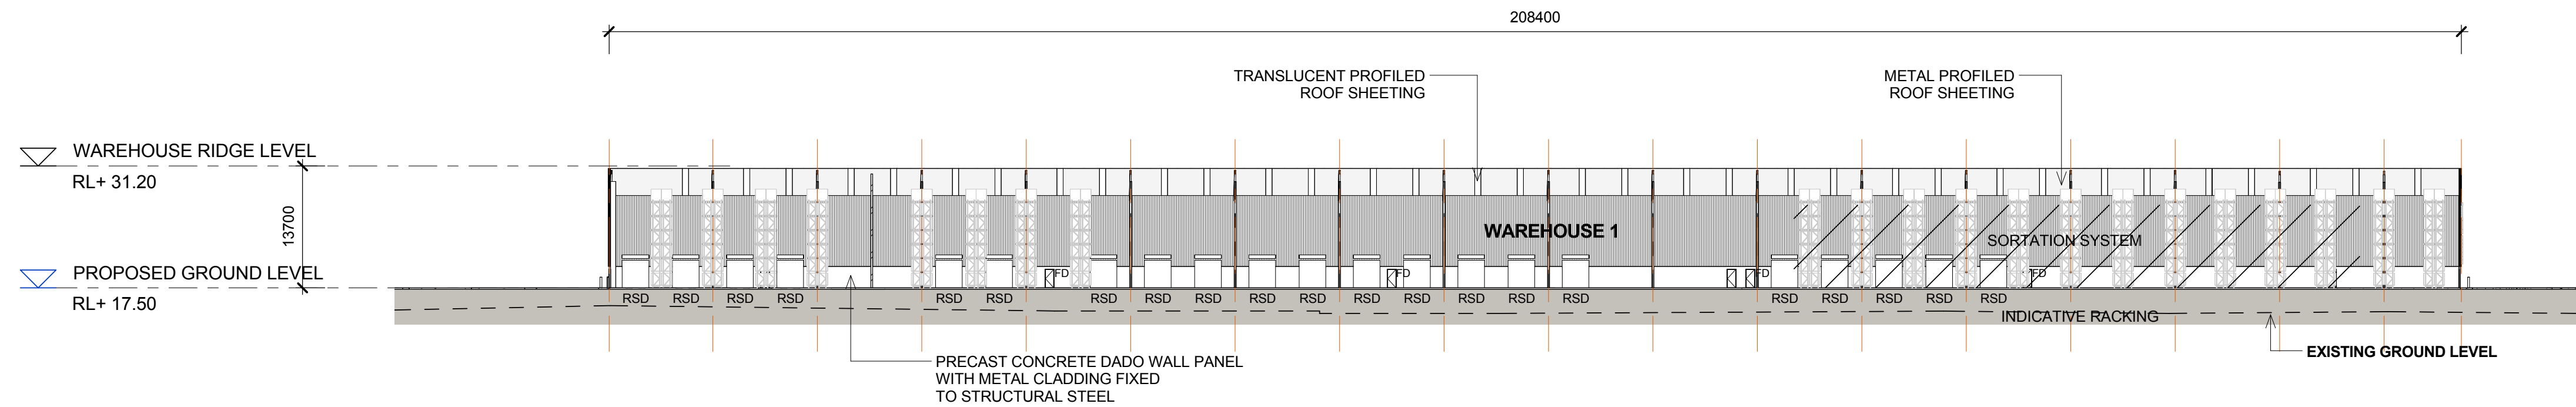

1 WAREHOUSE 1 - SECTION A
1 : 500

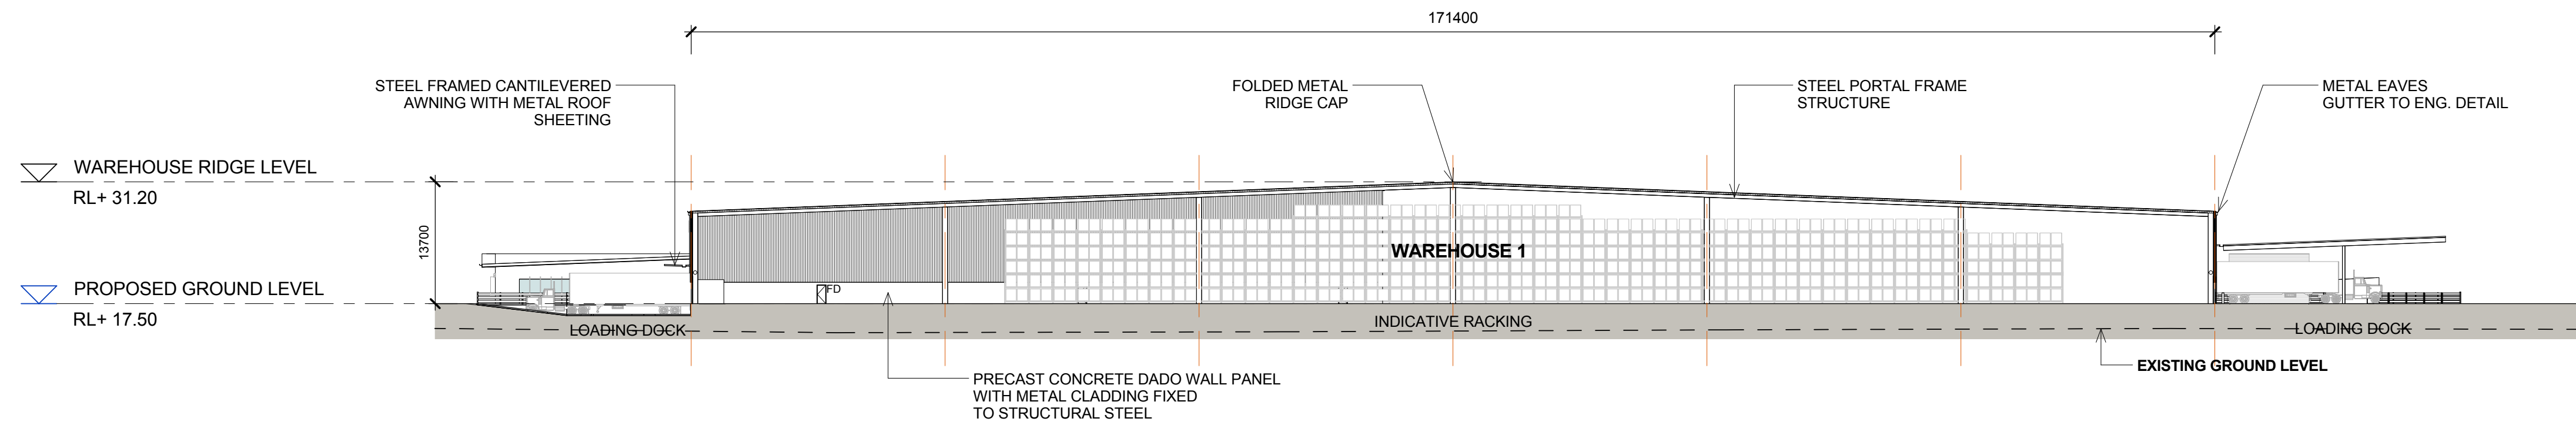


2 WAREHOUSE 1 - SECTION B
1 : 500

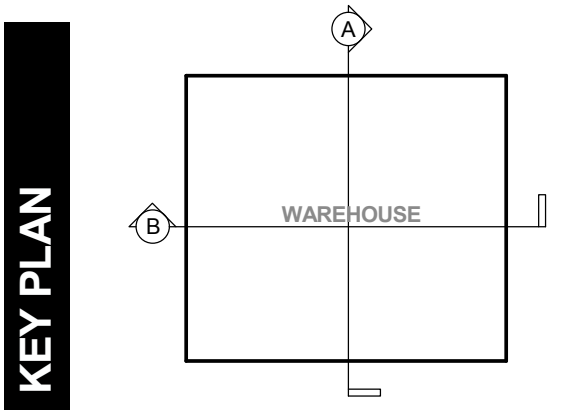


| | | | | | | | | | |
|-----------------------------|---|---|-----------------------------------|------------|-----------------|----------------------|-------|--------------|---|
| North | <p>This drawing and design is subject to Reid Campbell (NSW) Pty Ltd copyright and may not be reproduced without prior written consent. Contractor to verify all dimensions on site before commencing work. Report all discrepancies to project manager prior to construction. Figured dimensions to be taken in preference to scaled drawings. All work is to conform to relevant Australian Standards and other Codes as applicable, together with other Authorities' requirements and regulations.</p> | Issue | Description | Date | Ver | Auth | | | |
| | | A | PRELIMINARY ISSUE | 26/07/2016 | | | | | |
| | | B | PRELIMINARY ISSUE | 26/08/2016 | | | | | |
| | | C | PRELIMINARY ISSUE | 07/10/2016 | | | | | |
| | | D | PRELIMINARY ISSUE | 04/11/2016 | | | | | |
| | | E | PRELIMINARY ISSUE | 31/05/2017 | | | | | |
| | | F | RESPONSE TO SUBMISSIONS | 20/06/2017 | | | | | |
| | | G | RESPONSE TO SUBMISSIONS AMENDMENT | 03/07/2017 | | | | | |
| | | | | | | | | | |
| | | | | | | | | | |
| N/A | | Project | | | | | | | |
| | | MOOREBANK PRECINCT EAST STAGE 2 | | | | | | | |
| | | Project Address | | | | | | | |
| | | MOOREBANK AVENUE, MOOREBANK, NSW | | | | | | | |
| | | Owner / Developer | | | | | | | |
| | |  SYDNEY INTERMODAL TERMINAL ALLIANCE | | | | | | | |
| | | Project Manager | | | | | | | |
| | |  | | | | | | | |
| | | Architect | | | | | | | |
| | |  REID CAMPBELL Architecture, Interiors, Planning ACN 002 033 801 ABN 28 317 605 975 Level 15, 124 Walker Street North Sydney NSW 2060 Australia Tel: 61 02 9954 5011 Email: sydney@reidcampbell.com Fax: 61 02 9954 4946 Web: www.reidcampbell.com | | | | | | | |
| Drawing Title | | | | | | | | | |
| AREA A WAREHOUSE 1 SECTIONS | | | | | | | | | |
| Drawn | | MF | Checked | SK | Print Date | 03/07/2017 | Scale | As indicated | |
| Project Number | | 115123 | | | Document Number | SSS2-RCG-AR-DWG-1106 | | Issue | G |
| Drawing Number | | 115123_A_SSD_1106 | | | | | | | |

AREA A WAREHOUSE 1 EXTERNAL FINISHES


STATE SIGNIFICANT DEVELOPMENT

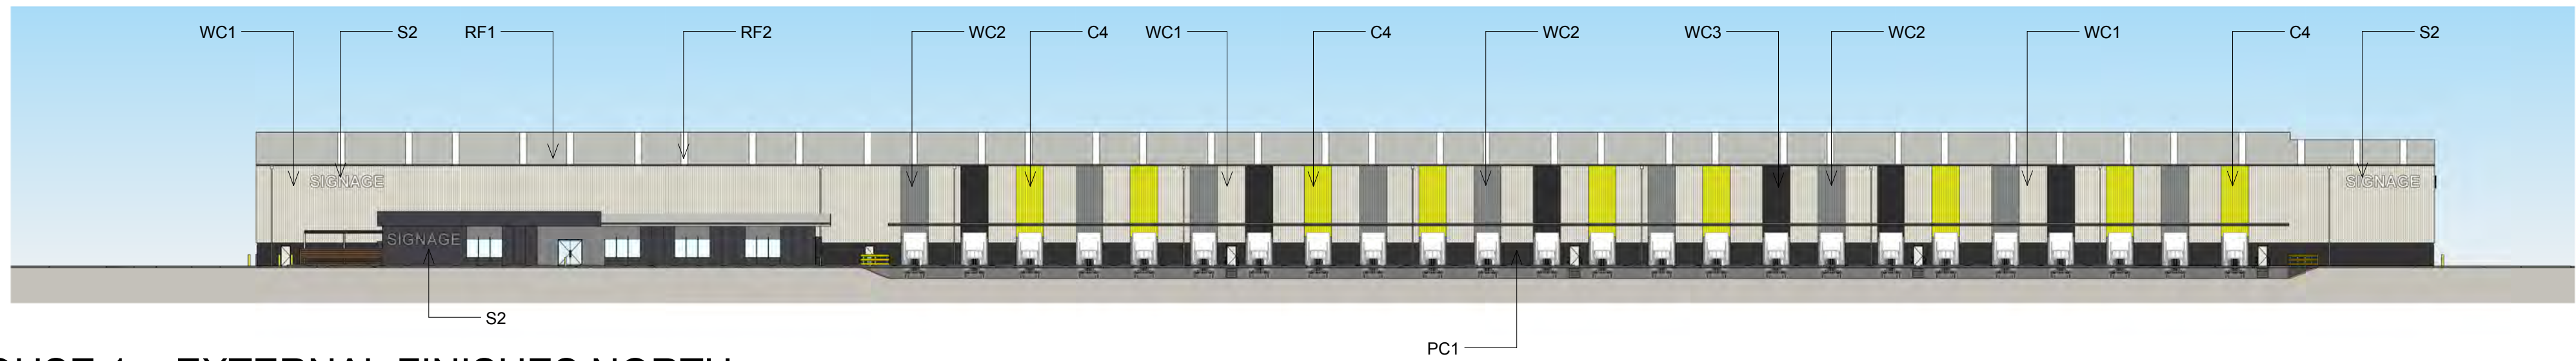


1 WAREHOUSE 1 - EXTERNAL FINISHES NORTH
1 : 500

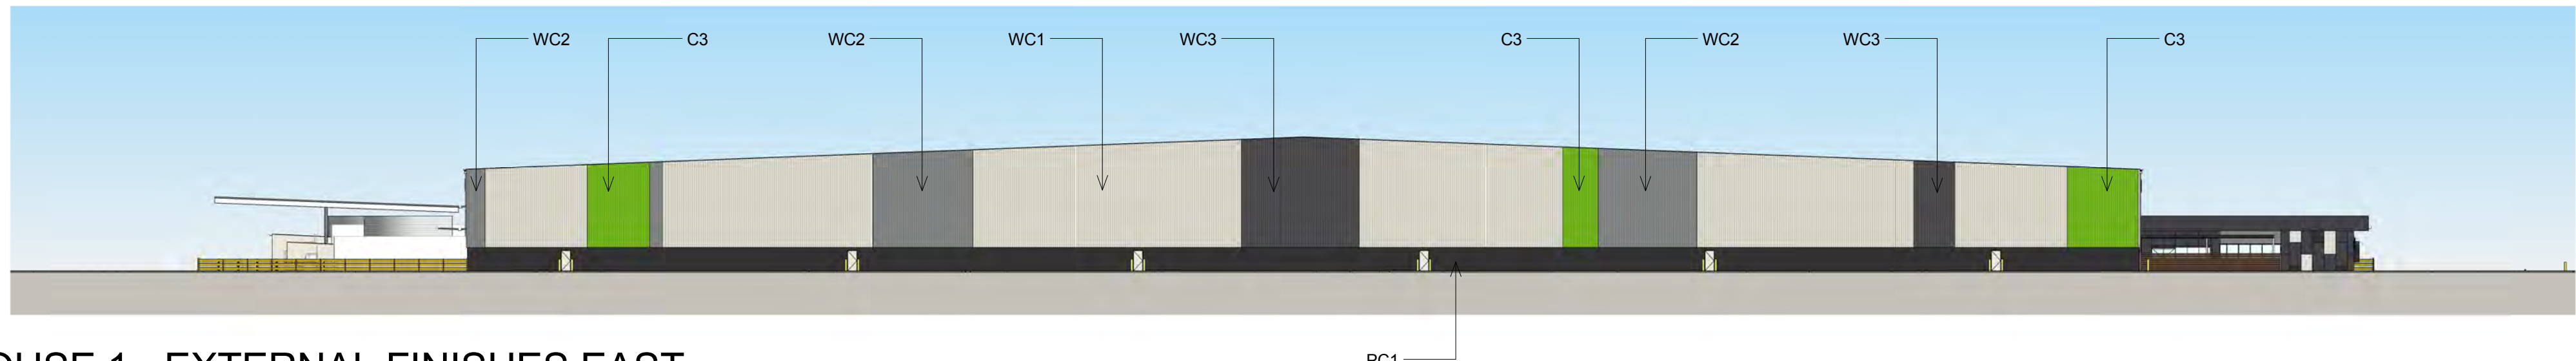






2 WAREHOUSE 1 - EXTERNAL FINISHES EAST
1 : 500

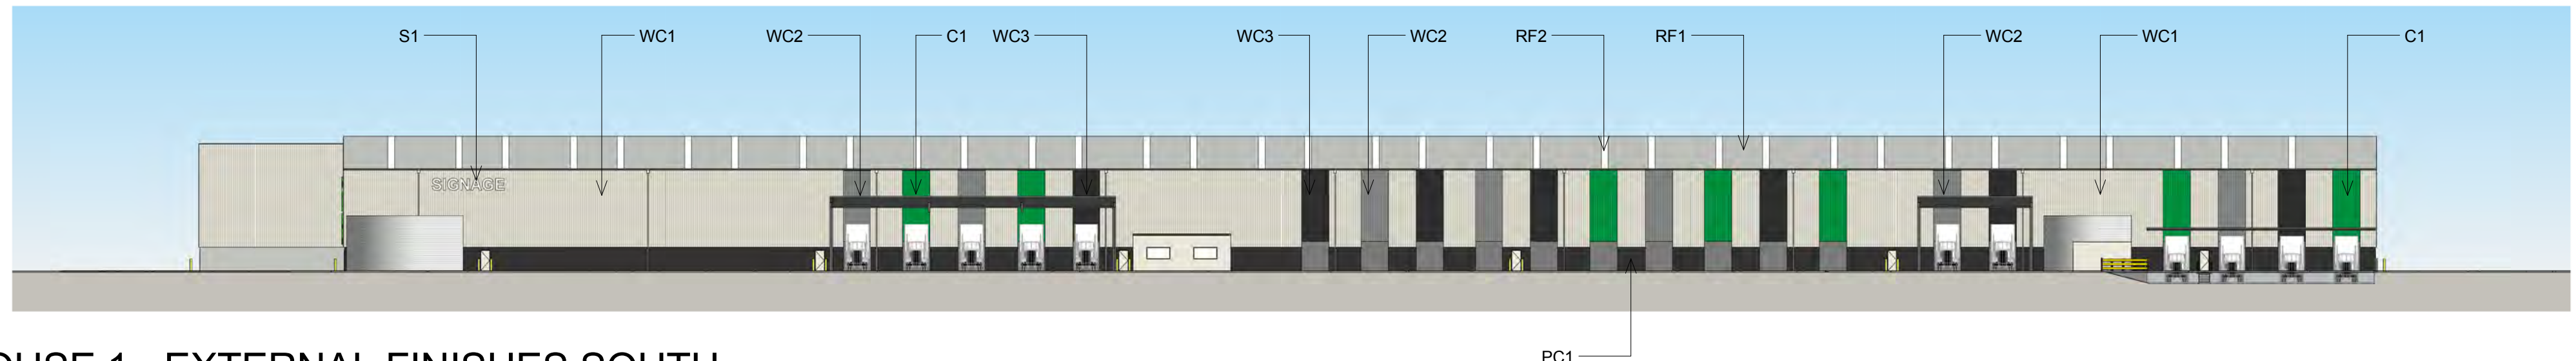

3 WAREHOUSE 1 - EXTERNAL FINISHES SOUTH
1 : 500

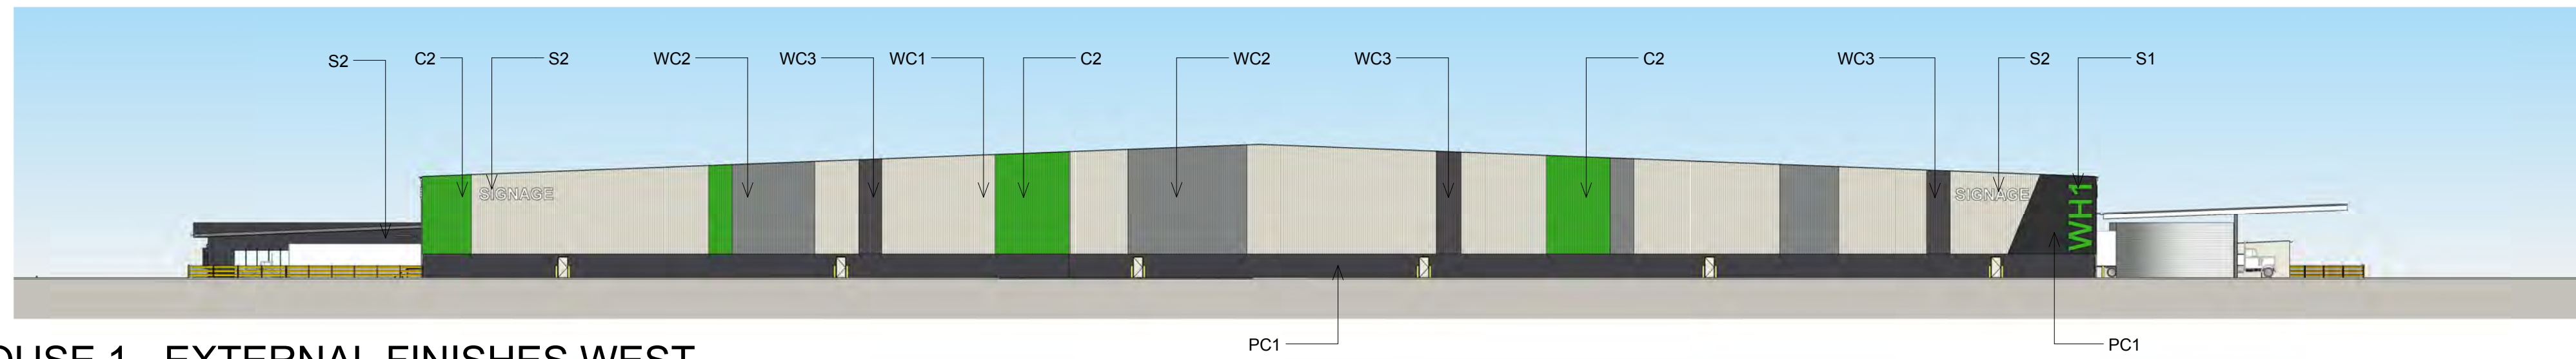

4 WAREHOUSE 1 - EXTERNAL FINISHES WEST
1 : 500

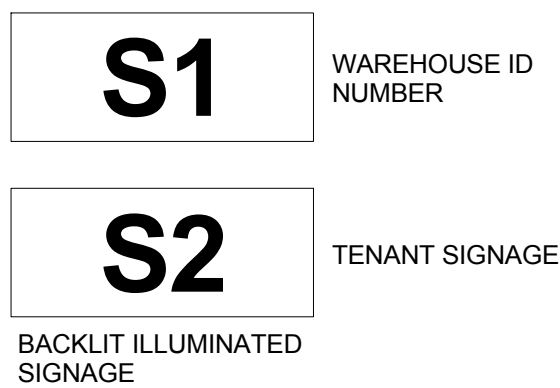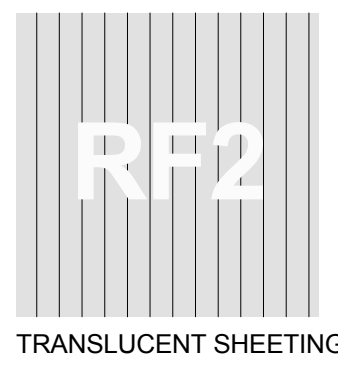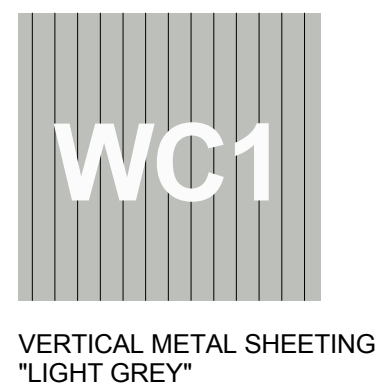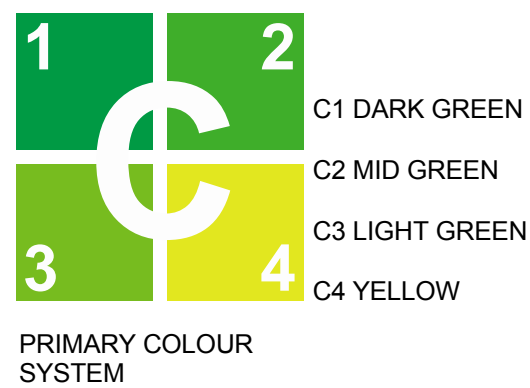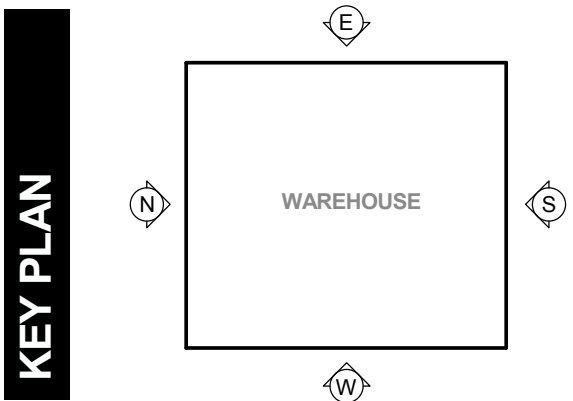


NOTES:
1. ALL LEVELS AND EXTENTS ARE INDICATIVE & SHOULD BE READ IN CONJUNCTION WITH CIVIL ENG. DWGS FOR FINAL LEVELS OF ALL EARTH WORKS AND EXCAVATION.
2. ALL SERVICES RELOCATION TO BE CONFIRMED BY ENG.
3. ALL SPECIFIED MATERIALS/COLOURS ARE TO BE AS SPECIFIED OR OF SIMILAR REPRESENTATION AND PERFORMANCE.

| | | | | | | | | | | | | | | | | |
|-------------------|---|----------------------|-------------|------|-----|------|--|--|---|--|--|-------|---------|------------|-------|-------------------------|
| North | <div>This drawing and design is subject to Reid Campbell (NSW) Pty Ltd copyright and may not be reproduced without prior written consent. Contractor to verify all dimensions on site before commencing work. Report all discrepancies to project manager prior to construction. Figured dimensions to be taken in preference to scaled drawings. All work is to conform to relevant Australian Standards and other Codes as applicable, together with other Authorities' requirements and regulations.</div> | Issue | Description | Date | Ver | Auth | <div>Project</div> <div>MOOREBANK PRECINCT EAST STAGE 2</div> <div>Project Address</div> <div>MOOREBANK AVENUE, MOOREBANK, NSW</div> | <div>Owner / Developer</div> <div><div>SIMTA</div><div>SYDNEY INTERMODAL TERMINAL ALLIANCE</div></div> | <div>Project Manager</div> <div><div>TACTICAL GROUP</div></div> | <div>Architect</div> <div><div>REID CAMPBELL</div><div>Architecture, Interiors, Planning</div><div>ACN 002 033 801 ABN 28 317 655 975</div><div>Level 15, 124 Walker Street</div><div>North Sydney NSW 2060 Australia</div><div>Tel: 61 02 9954 5011 Email: sydney@reidcampbell.com</div><div>Fax: 61 02 9954 4946 Web: www.reidcampbell.com</div></div> | <div>Drawing Title</div> <div>AREA A WAREHOUSE 1 EXTERNAL FINISHES</div> | Drawn | Checked | Print Date | Scale | <div>As indicated</div> |
| MF | | SK | 03/07/2017 | | | | | | | | | | | | | |
| Project Number | | Document Number | Issue | | | | | | | | | | | | | |
| 115123 | | SSS2-RCG-AR-DWG-1107 | G | | | | | | | | | | | | | |
| Drawing Number | | | | | | | | | | | | | | | | |
| 115123_A_SSD_1107 | | | | | | | | | | | | | | | | |

AREA A WAREHOUSE 2 FLOOR PLAN

STATE SIGNIFICANT DEVELOPMENT

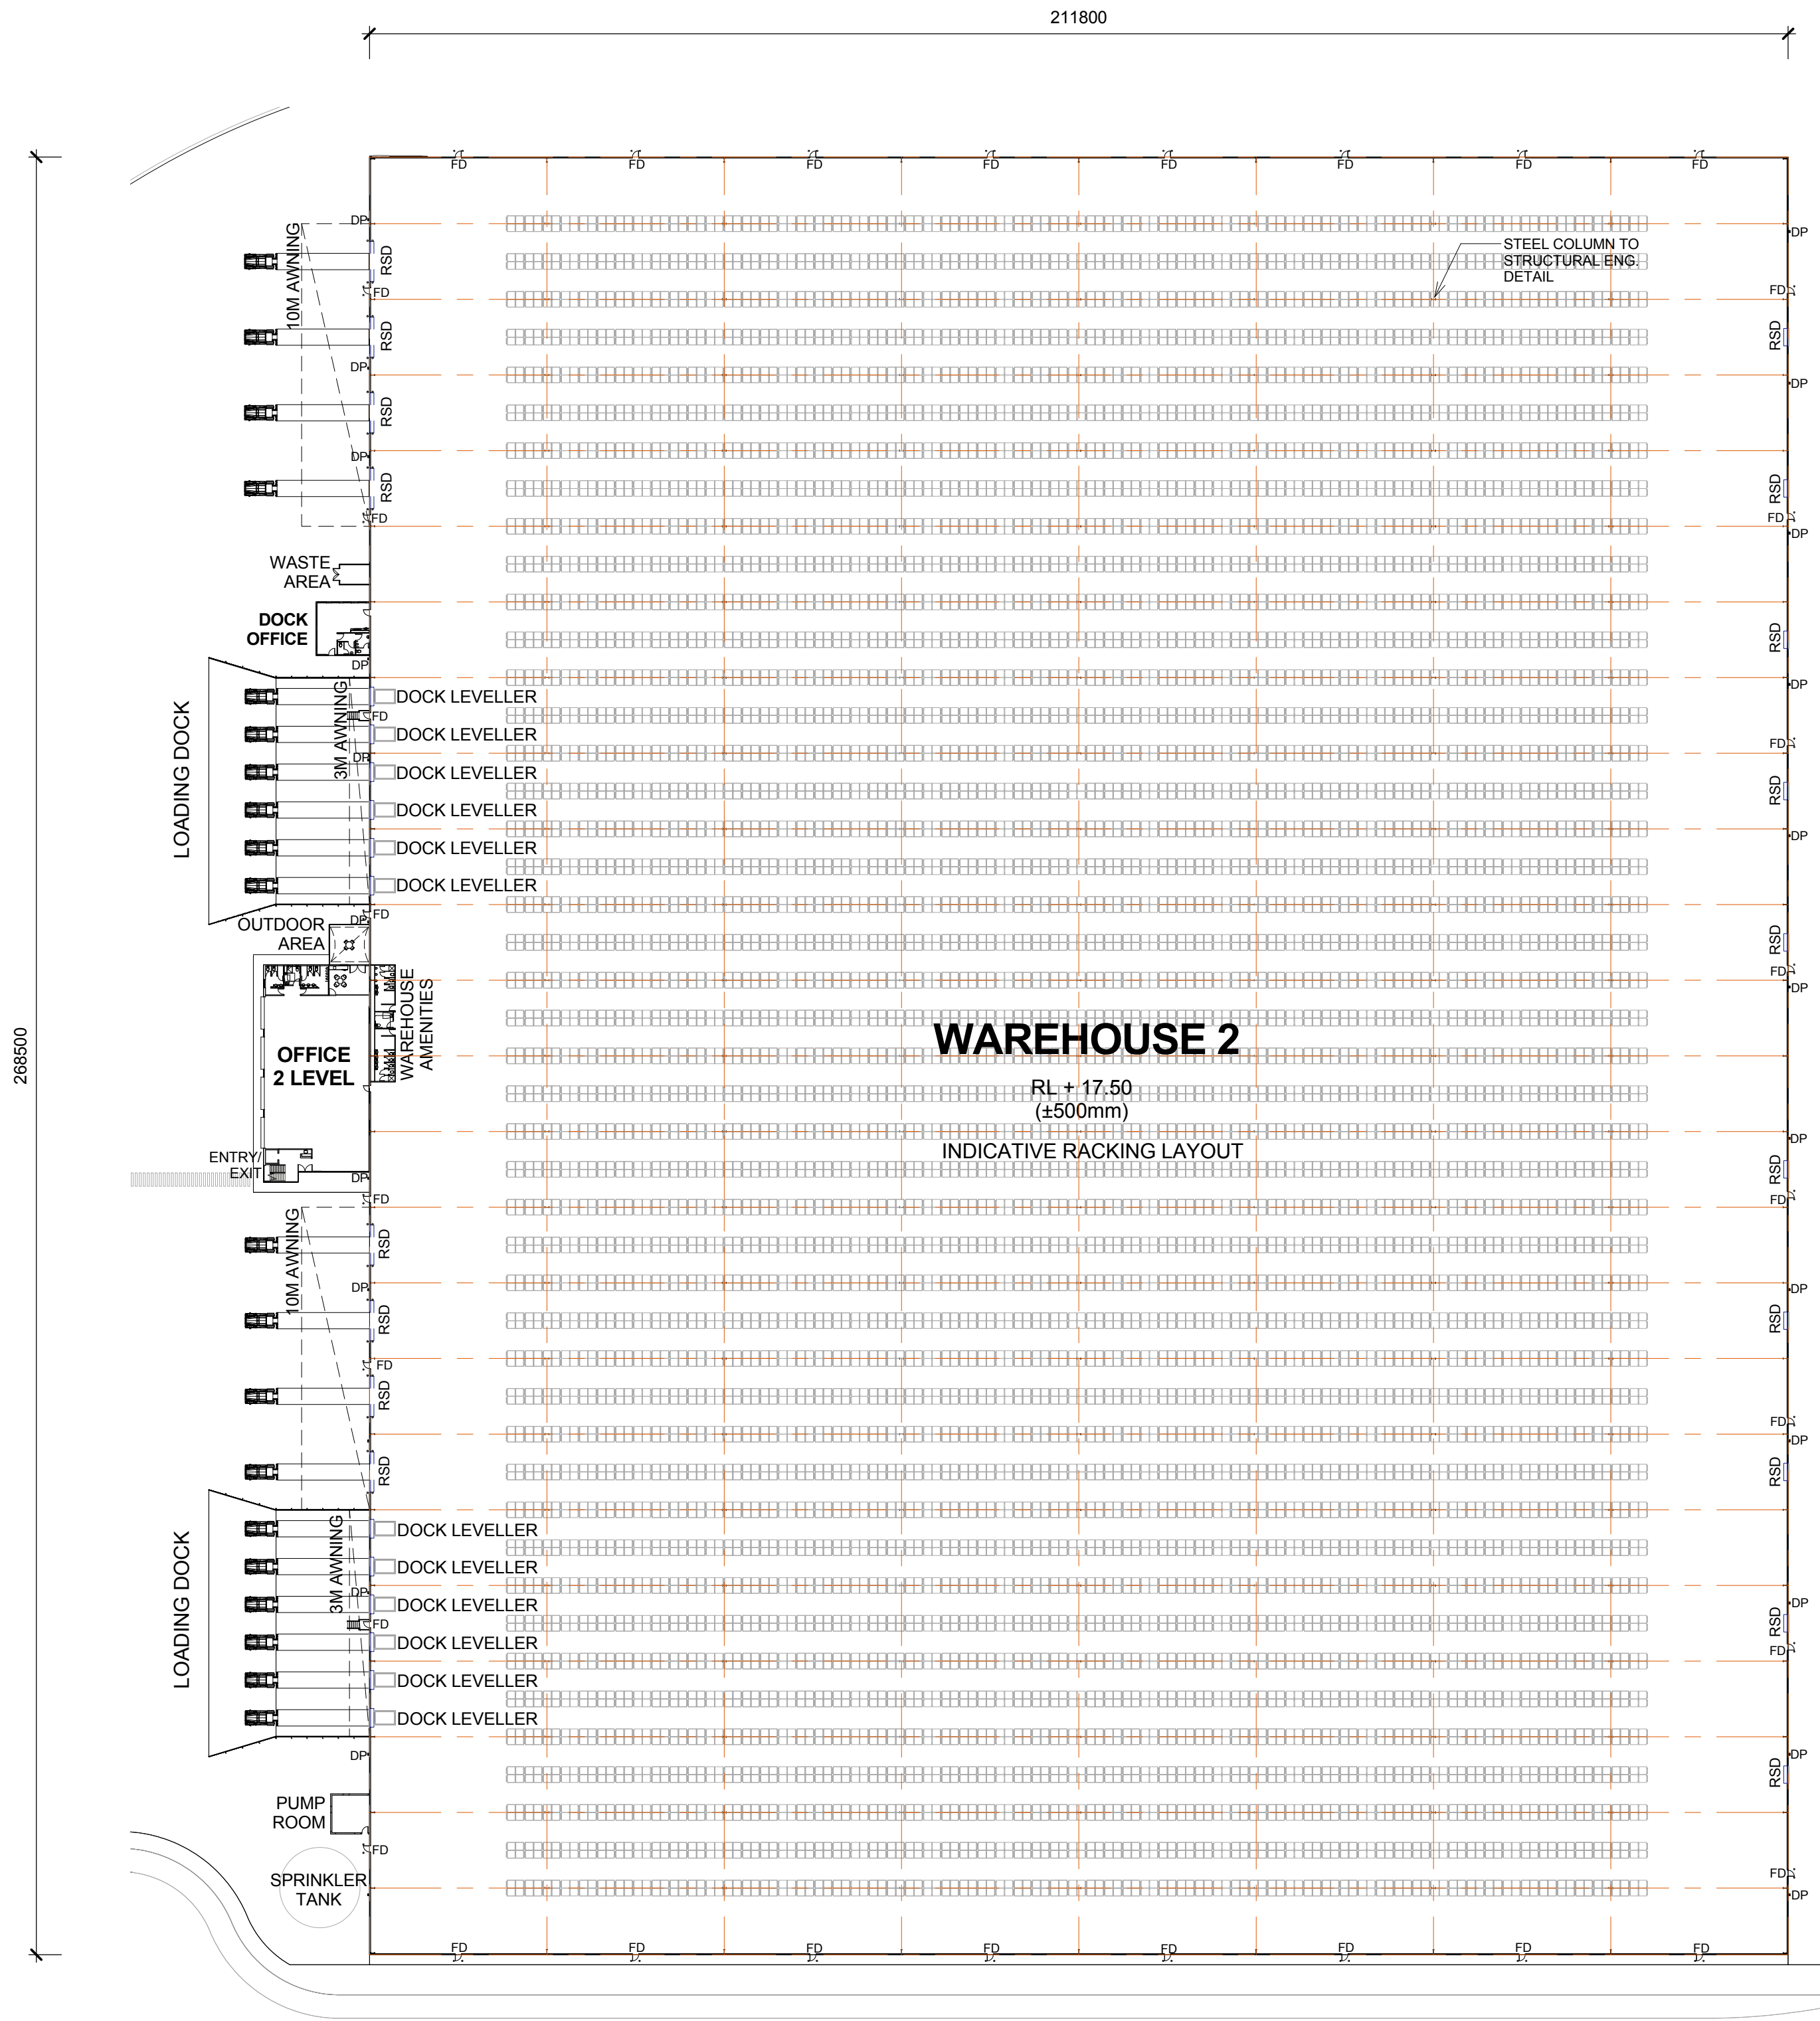

1 WAREHOUSE 2 - FLOOR PLAN
1 : 750

LEGEND:

RSD ROLLER SHUTTER DOOR
DP DOWN PIPE
OSD ON SITE DETENTION
FD FIRE DOOR

NOTES:
1. ALL LEVELS AND EXTENTS ARE INDICATIVE & SHOULD BE READ IN CONJUNCTION WITH CIVIL ENG. DWGS FOR FINAL LEVELS OF ALL EARTH WORKS AND EXCAVATION.
2. ALL SERVICES RELOCATION TO BE CONFIRMED BY ENG.

| Drawn | Checked | Print Date | Scale @ A1 |
|-------|---------|------------|--------------|
| MF | SK | 03/07/2017 | As Indicated |



Project Number 115123 Document Number SSS2-RCG-AR-DWG-1108 Issue H

Drawing Number 115123_A_SSD_1108


| | | | | | | | | | | | | | | | | |
|-------|-----------------------------------|---|-------|-----------------------------------|------------|-----|------|-------------------|--|--|---|-------------------------------|----------------------|---------|------------|--------------|
| North | <div><div></div><div></div></div> | <p>This drawing and design is subject to Reid Campbell (NSW) Pty Ltd copyright and may not be reproduced without prior written consent. Contractor to verify all dimensions on site before commencing work. Report all discrepancies to project manager prior to construction. Figured dimensions to be taken in preference to scaled drawings. All work is to conform to relevant Australian Standards and other Codes as applicable, together with other Authorities' requirements and regulations.</p> | Issue | Description | Date | Ver | Auth | Project | Owner / Developer | Project Manager | Architect | Drawing Title | Drawn | Checked | Print Date | Scale @ A1 |
| | | | A | PRELIMINARY ISSUE | 27/05/2016 | | | | <div><div>MOOREBANK PRECINCT EAST STAGE 2</div><div><div>SIMTA</div><div>Sydney Intermodal Terminal Alliance</div></div></div> | <div><div>TACTICAL</div><div>GROUP</div></div> | <div><div>REID CAMPBELL</div><div>Architecture, Interiors, Planning</div><div>ACN 002 033 801 ABN 28 317 605 975</div><div>Level 15, 124 Walker Street</div><div>North Sydney NSW 2060 Australia</div><div>Tel: 61 02 9954 5011 Email: sydney@reidcampbell.com</div><div>Fax: 61 02 9954 4946 Web: www.reidcampbell.com</div></div> | AREA A WAREHOUSE 2 FLOOR PLAN | MF | SK | 03/07/2017 | As indicated |
| | | | B | PRELIMINARY ISSUE | 26/07/2016 | | | Project Number | | | | | Document Number | Issue | | |
| | | | C | PRELIMINARY ISSUE | 26/08/2016 | | | 115123 | | | | | SSS2-RCG-AR-DWG-1108 | H | | |
| | | | D | PRELIMINARY ISSUE | 07/10/2016 | | | Drawing Number | | | | | | | | |
| | | | E | PRELIMINARY ISSUE | 04/11/2016 | | | 115123_A_SSD_1108 | | | | | | | | |
| | | | F | PRELIMINARY ISSUE | 31/05/2017 | | | | | | | | | | | |
| | | | G | RESPONSE TO SUBMISSIONS | 20/06/2017 | | | | | | | | | | | |
| | | | H | RESPONSE TO SUBMISSIONS AMENDMENT | 03/07/2017 | | | | | | | | | | | |
| | | | | | | | | | | | | | | | | |
| | | | | | | | | | | | | | | | | |
| | | | | | | | | | | | | </ | | | | |

AREA A WAREHOUSE 2 ELEVATIONS 1

STATE SIGNIFICANT DEVELOPMENT

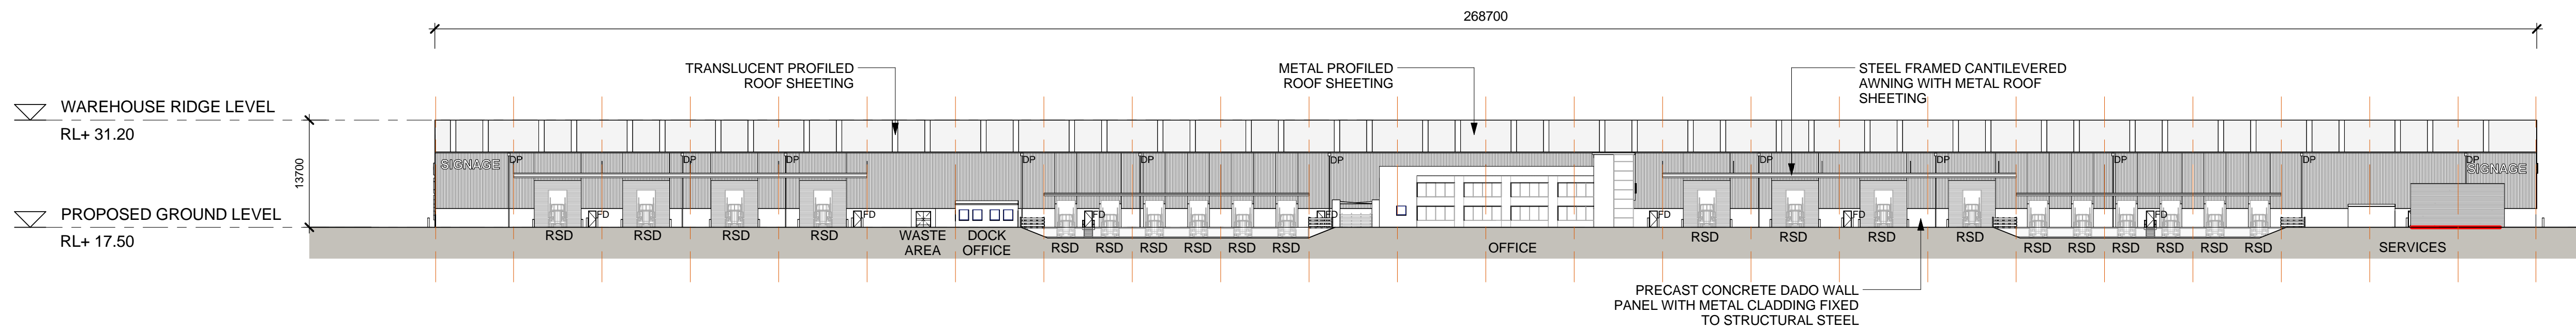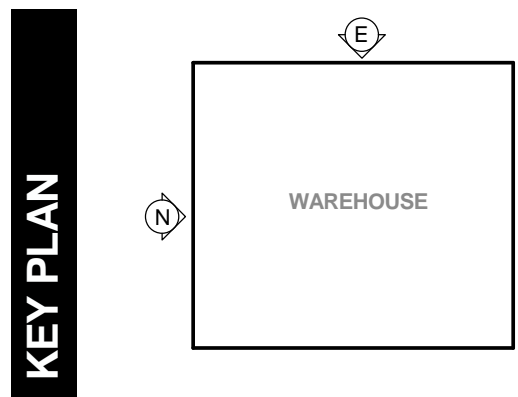

1 WAREHOUSE 2 - NORTH ELEVATION
1109 1 : 500

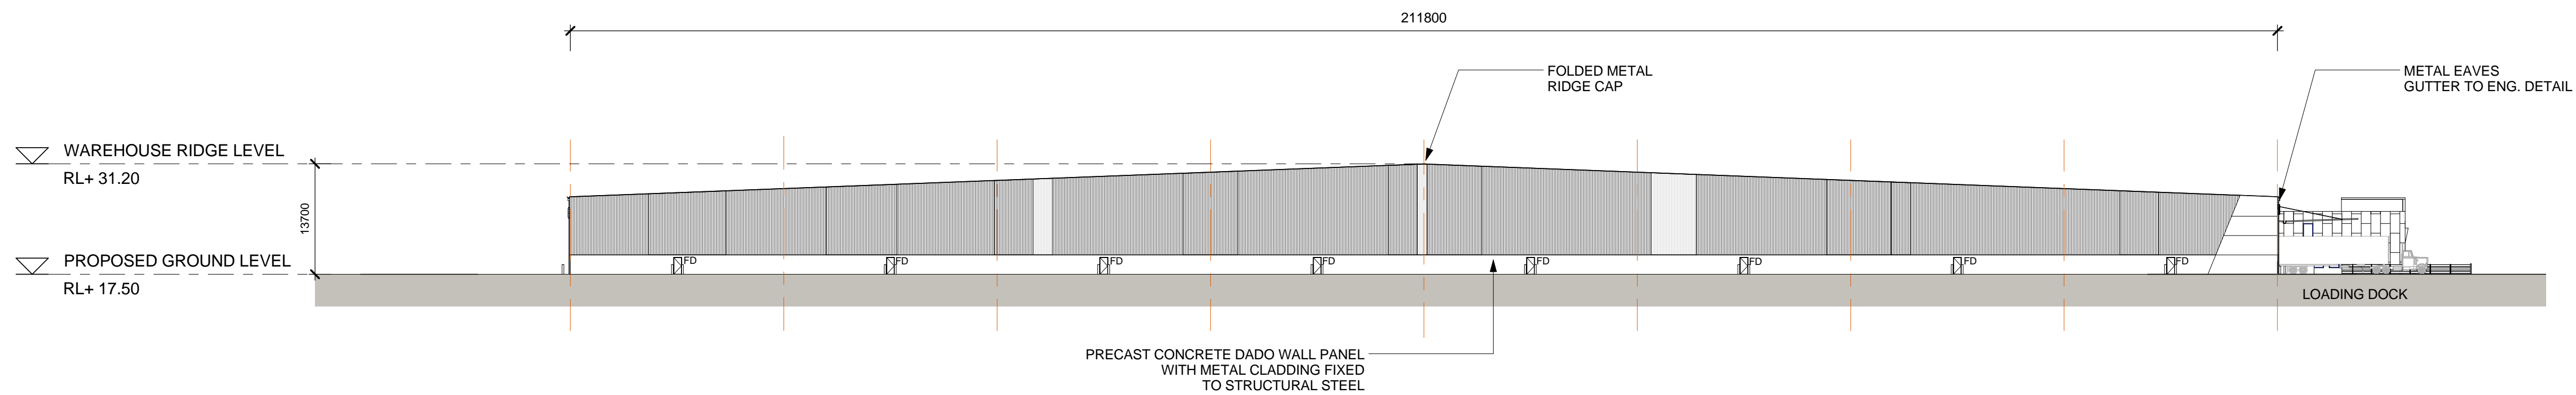

2 WAREHOUSE 2 - EAST ELEVATION
1109 1 : 500



| LEGEND: | | | | |
|--|----------------------|------------|--------------|--|
| FD | FIRE DOOR | | | |
| RSD | ROLLER SHUTTER DOOR | | | |
| DP | DOWN PIPE | | | |
| NOTES: 1. ALL LEVELS AND EXTENTS ARE INDICATIVE & SHOULD BE READ IN CONJUNCTION WITH CIVIL ENG. DWGS FOR FINAL LEVELS OF ALL EARTH WORKS AND EXCAVATION. 2. ALL SERVICES RELOCATION TO BE CONFIRMED BY ENG. | | | | |
| Drawn | Checked | Print Date | Scale @ A1 | |
| MF | SK | 05/11/2018 | As indicated | |
| Project Number | Document Number | | Issue | |
| ASK107 | SSS2-RCG-AR-DWG-1109 | | H | |
| Drawing Number | | | | |
| 115123_A_SSD_1109 | | | | |

| | | | | | | | | | | | | | | | | | |
|-------|---|-------|-----------------------------------|------------|-----|------|-------------------|---|---|----------------------|---------------|------------|--------------|------------|------------|--|--|
| North | <p>This drawing and design is subject to Reid Campbell (NSW) Pty Ltd copyright and may not be reproduced without prior written consent. Contractor to verify all dimensions on site before commencing work. Report all discrepancies to project manager prior to construction. Figured dimensions to be taken in preference to scaled drawings. All work is to conform to relevant Australian Standards and other Codes as applicable, together with other Authorities' requirements and regulations.</p> | Issue | Description | Date | Ver | Auth | Project | Owner / Developer | Project Manager | Architect | Drawing Title | Drawn | Checked | Print Date | Scale @ A1 | | |
| | | A | PRELIMINARY ISSUE | 29/07/2016 | | | | <p>MOOREBANK PRECINCT EAST STAGE 2</p> <p>SIMTA SYDNEY INTERMODAL TERMINAL ALLIANCE</p> <p>TACTICAL GROUP</p> <p>REID CAMPBELL Architecture, Interiors, Planning</p> <p>ACN 002 033 801 ABN 28 317 655 975</p> <p>Level 15, 124 Walker Street North Sydney NSW 2060 Australia</p> <p>Tel: 61 02 9954 5011 Email: sydney@reidcampbell.com Fax: 61 02 9954 4946 Web: www.reidcampbell.com</p> | <p>AREA A WAREHOUSE 2 ELEVATIONS 1</p> | MF | SK | 05/11/2018 | As indicated | | | | |
| | | B | PRELIMINARY ISSUE | 26/08/2016 | | | Project Number | | | Document Number | Issue | | | | | | |
| | | C | PRELIMINARY ISSUE | 07/10/2016 | | | AKS107 | | | SSS2-RCG-AR-DWG-1109 | H | | | | | | |
| | | D | PRELIMINARY ISSUE | 04/11/2016 | | | Drawing Number | | | | | | | | | | |
| | | E | PRELIMINARY ISSUE | 31/05/2017 | | | 115123_A_SSD_1109 | | | | | | | | | | |
| | | F | RESPONSE TO SUBMISSIONS | 20/06/2017 | | | | | | | | | | | | | |
| | | G | RESPONSE TO SUBMISSIONS AMENDMENT | 03/07/2017 | | | | | | | | | | | | | |
| | | H | ISSUE FOR INFORMATION | 05/11/2018 | | | | | | | | | | | | | |
| | | | | | | | | | | | | | | | | | |
| | | | | | | | | | | | | | | | | | |
AREA A WAREHOUSE 2 ELEVATIONS 2

STATE SIGNIFICANT DEVELOPMENT

KEY PLAN

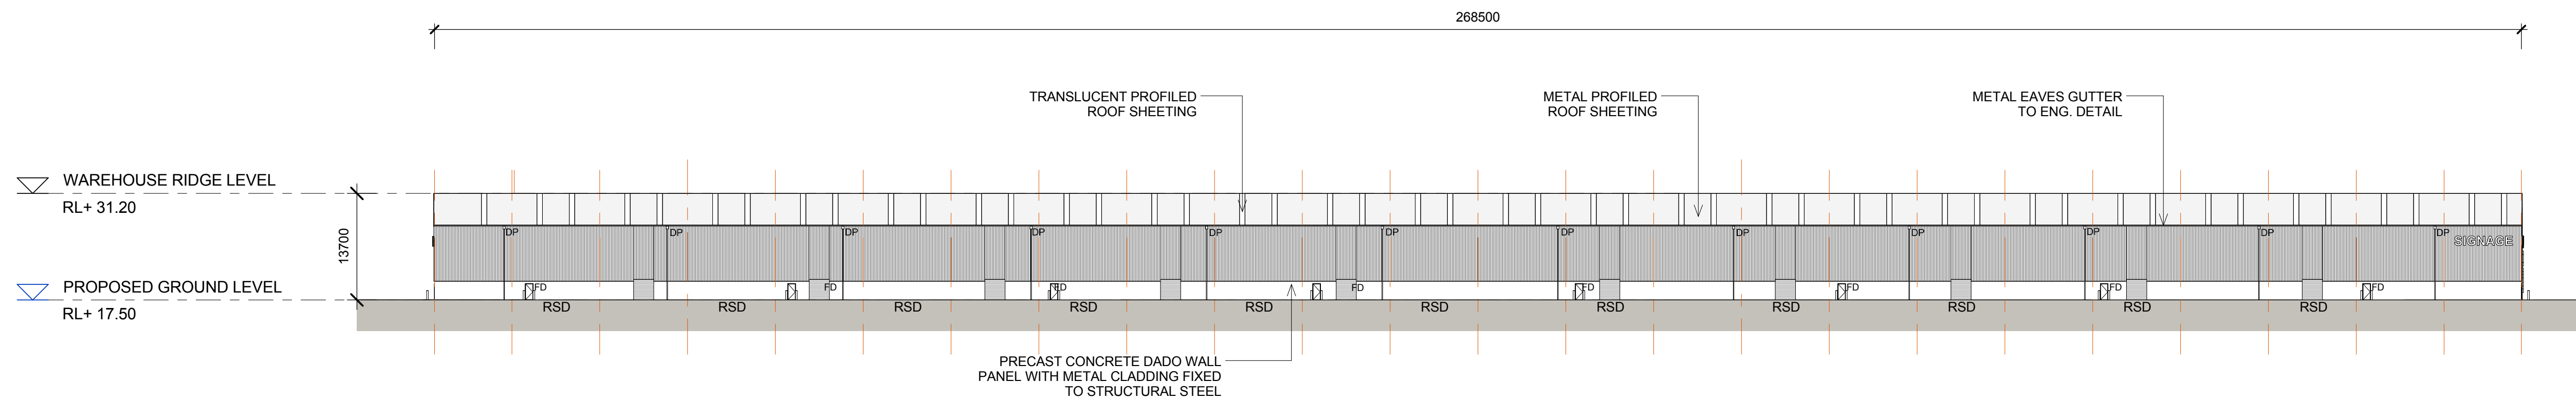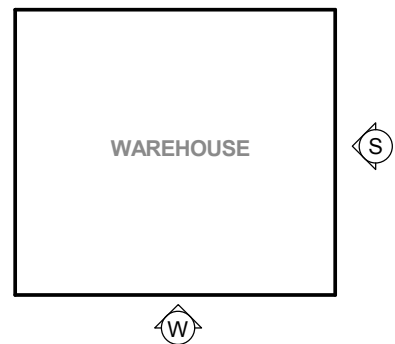

1 WAREHOUSE 2 - SOUTH ELEVATION
1 : 500

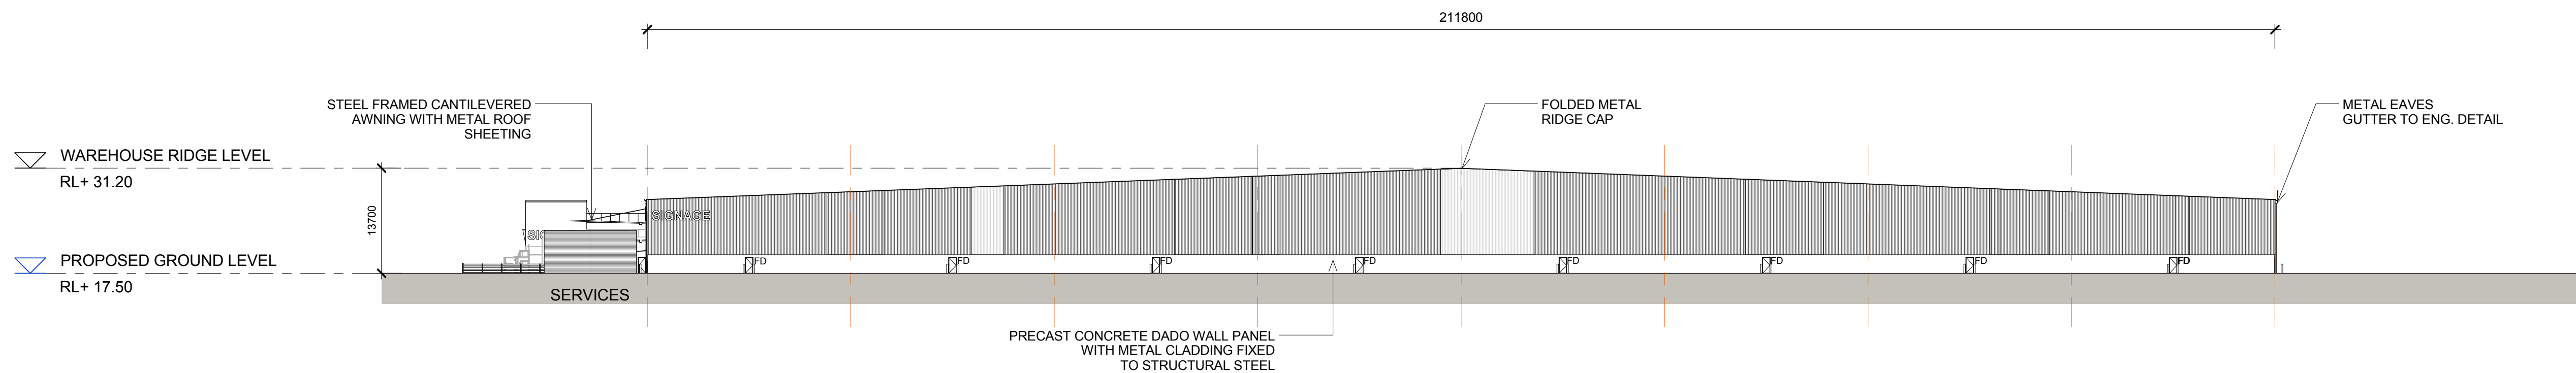

2 WAREHOUSE 2 - WEST ELEVATION
1 : 500

LEGEND:

| | |
|-----|---------------------|
| FD | FIRE DOOR |
| RSD | ROLLER SHUTTER DOOR |
| DP | DOWN PIPE |



NOTES:
1. ALL LEVELS AND EXTENTS ARE INDICATIVE & SHOULD BE READ IN CONJUNCTION WITH CIVIL ENG. DWGS FOR FINAL LEVELS OF ALL EARTH WORKS AND EXCAVATION.
2. ALL SERVICES RELOCATION TO BE CONFIRMED BY ENG.

| | | | | | | |
|----------------|---|-------------------|--|------------|--------------|------|
| North | <div>This drawing and design is subject to Reid Campbell (NSW) Pty Ltd copyright and may not be reproduced without prior written consent. Contractor to verify all dimensions on site before commencing work. Report all discrepancies to project manager prior to construction. Figured dimensions to be taken in preference to scaled drawings. All work is to conform to relevant Australian Standards and other Codes as applicable, together with other Authorities' requirements and regulations.</div> | Issue | Description | Date | Ver | Auth |
| | | A | PRELIMINARY ISSUE | 29/07/2016 | | |
| | | B | PRELIMINARY ISSUE | 26/08/2016 | | |
| | | C | PRELIMINARY ISSUE | 07/10/2016 | | |
| | | D | PRELIMINARY ISSUE | 04/11/2016 | | |
| | | E | PRELIMINARY ISSUE | 31/05/2017 | | |
| | | F | RESPONSE TO SUBMISSIONS | 20/06/2017 | | |
| | | G | RESPONSE TO SUBMISSIONS AMENDMENT | 03/07/2017 | | |
| | | | | | | |
| | | | | | | |
| N/A | | Project | MOOREBANK PRECINCT EAST STAGE 2 | | | |
| | | Project Address | MOOREBANK AVENUE, MOOREBANK, NSW | | | |
| | | Owner / Developer | <div><div>SIMTA</div><div>SYDNEY INTERMODAL TERMINAL ALLIANCE</div></div> | | | |
| | | Project Manager | <div><div>TACTICAL GROUP</div></div> | | | |
| | | Architect | <div><div>REID CAMPBELL</div><div>Architecture, Interiors, Planning</div><div>ACN 002 033 801 ABN 28 317 655 975</div><div>Level 15, 124 Walker Street</div><div>North Sydney NSW 2060 Australia</div><div>Tel: 61 02 9954 5011 Email: sydney@reidcampbell.com</div><div>Fax: 61 02 9954 4946 Web: www.reidcampbell.com</div></div> | | | |
| | | Drawing Title | AREA A WAREHOUSE 2 ELEVATIONS 2 | | | |
| | | Drawn | Checked | Print Date | Scale @ A1 | |
| | | MF | SK | 03/07/2017 | As indicated | |
| | | Project Number | Document Number | Issue | | |
| | | 115123 | SSS2-RCG-AR-DWG-1110 | G | | |
| Drawing Number | 115123_A_SSD_1110 | | | | | |


AREA A WAREHOUSE 2 SECTIONS

STATE SIGNIFICANT DEVELOPMENT

KEY PLAN

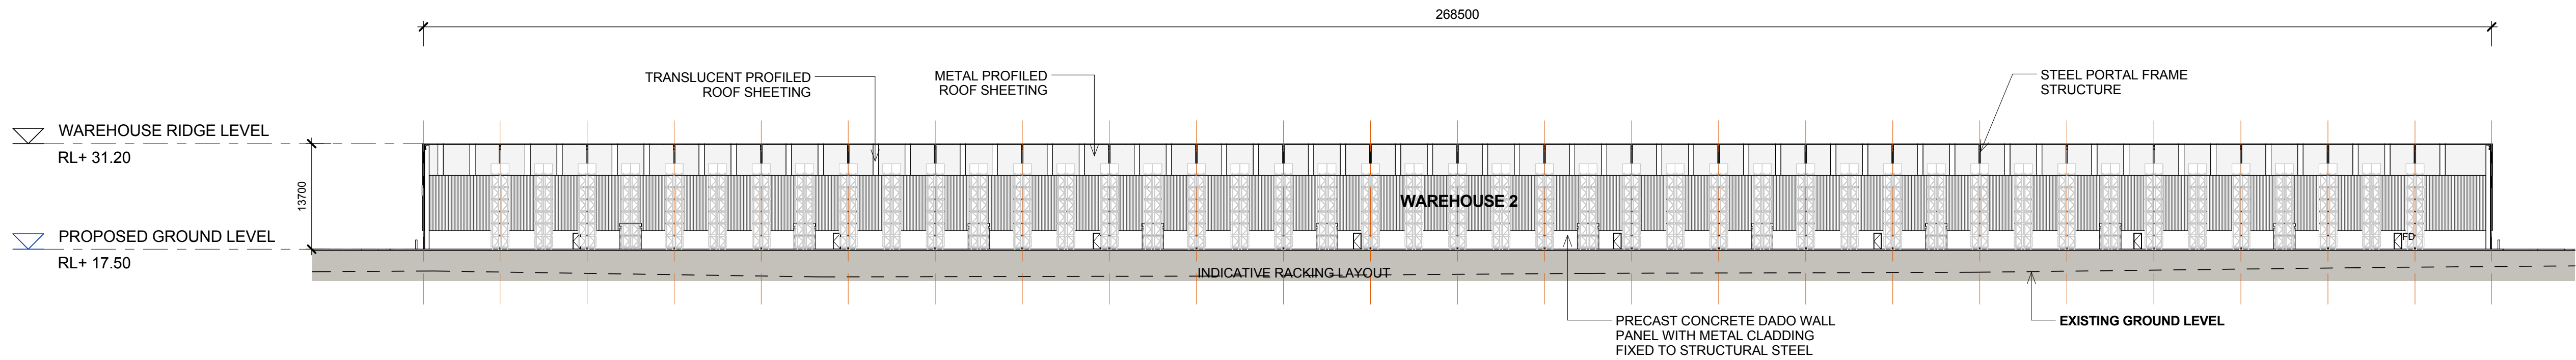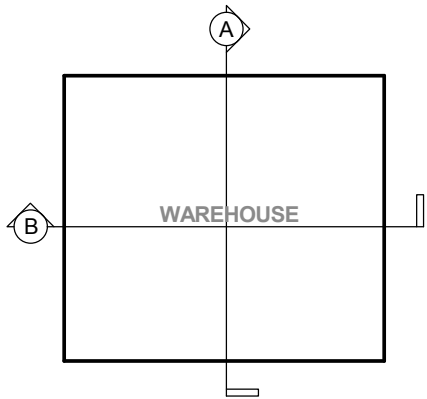

1 WAREHOUSE 2 - SECTION A
1 : 500

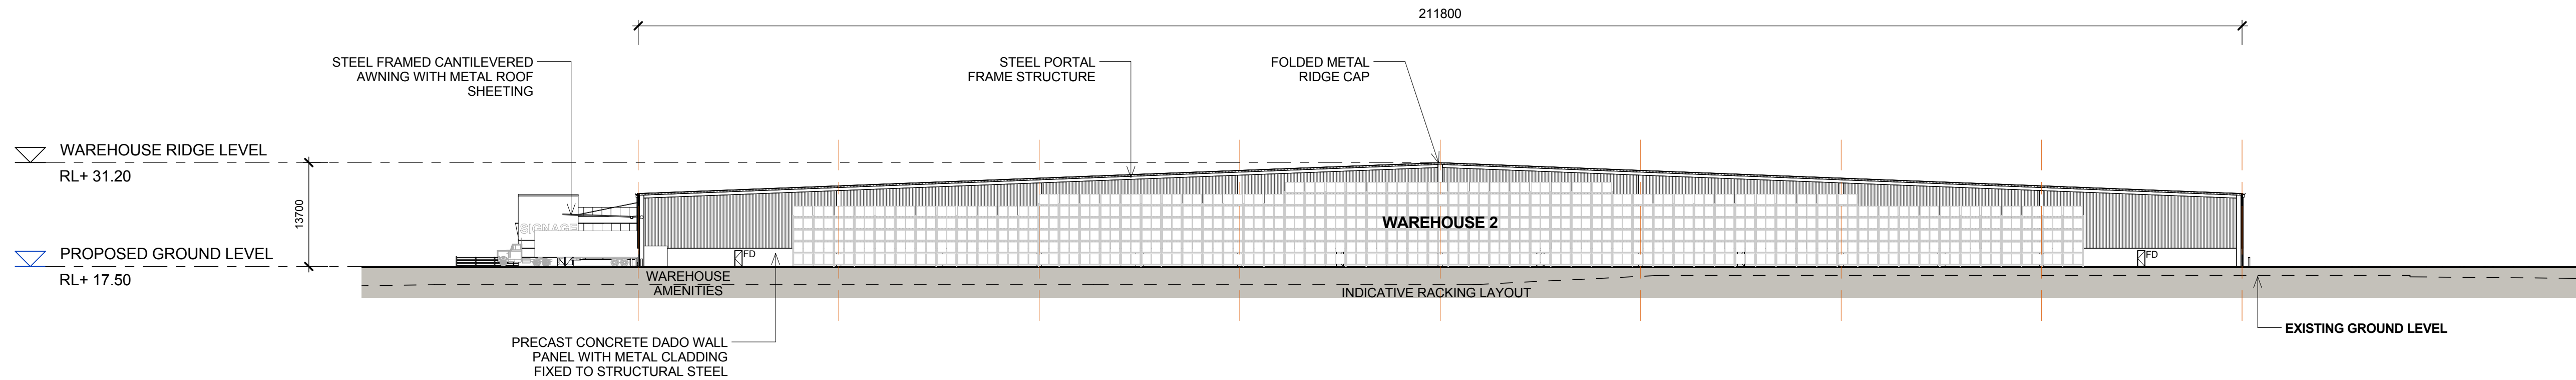


2 WAREHOUSE 2 - SECTION B
1 : 500

| NOTES: | | | | |
|---|---------|----------------------|--------------|--|
| 1. ALL LEVELS ARE INDICATIVE & SHOULD BE READ IN CONJUNCTION WITH CIVIL ENG. DWGS FOR FINAL LEVELS OF ALL EARTH WORKS | | | | |
| 2. ALL SERVICES RELOCATION TO BE CONFIRMED BY ENG. | | | | |
| Drawn | Checked | Print Date | Scale @ A1 | |
| MF | SK | 03/07/2017 | As indicated | |
| Project Number | | Document Number | Issue | |
| 115123 | | SSS2-RCG-AR-DWG-1111 | G | |
| Drawing Number | | | | |
| 115123_A_SSD_1111 | | | | |


| |
|---|
| North |
|---|

AREA A WAREHOUSE 2 EXTERNAL FINISHES


STATE SIGNIFICANT DEVELOPMENT

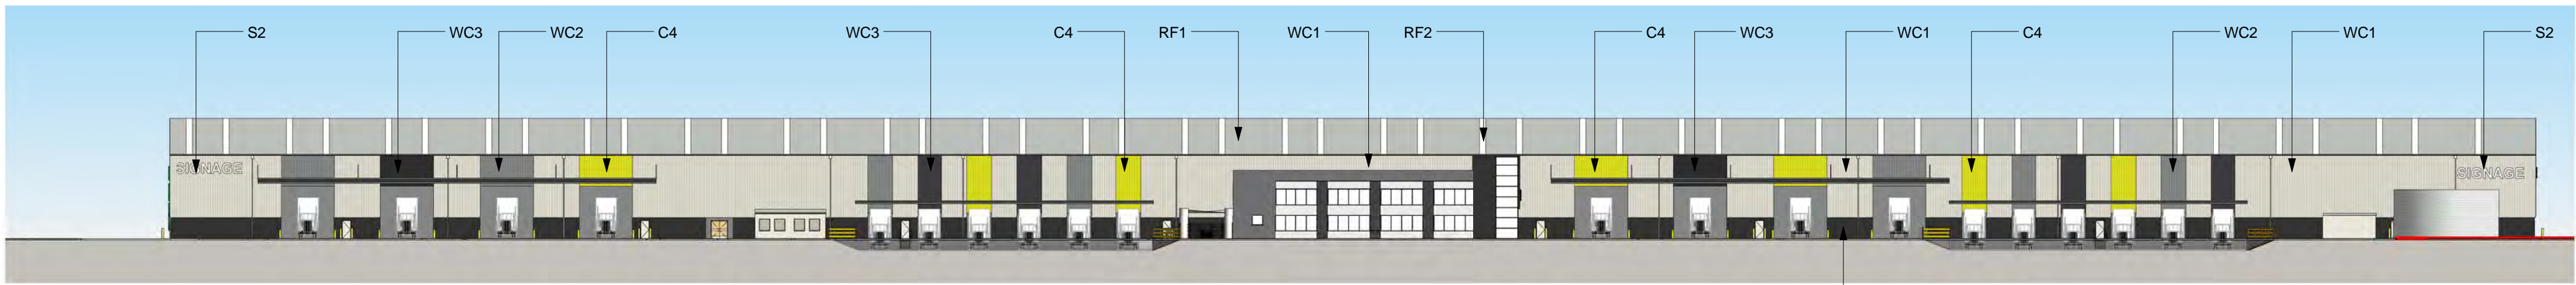


1 WAREHOUSE 2 - EXTERNAL FINISHES NORTH
1 : 500

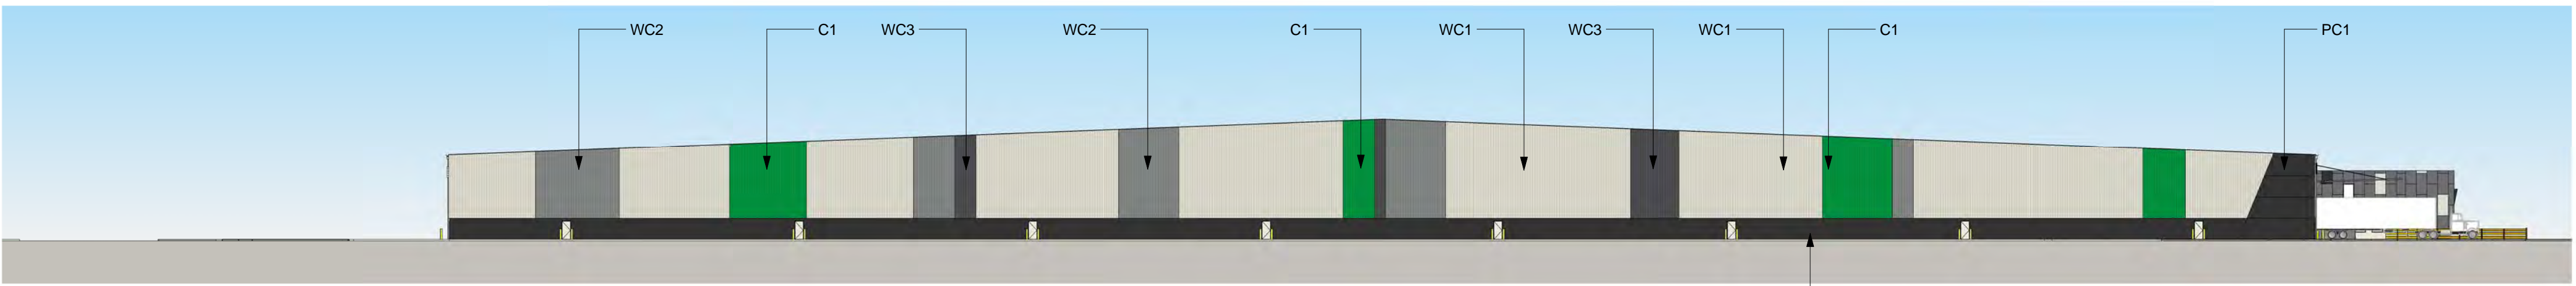





2 WAREHOUSE 2 - EXTERNAL FINISHES EAST
1 : 500

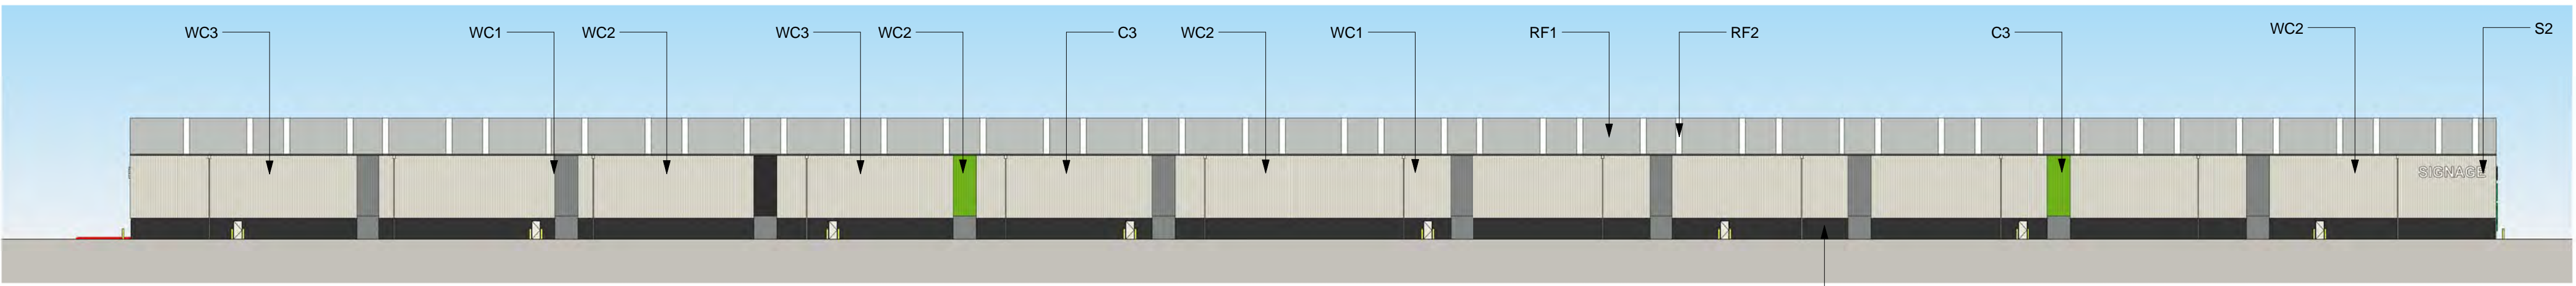

3 WAREHOUSE 2 - EXTERNAL FINISHES SOUTH
1 : 500

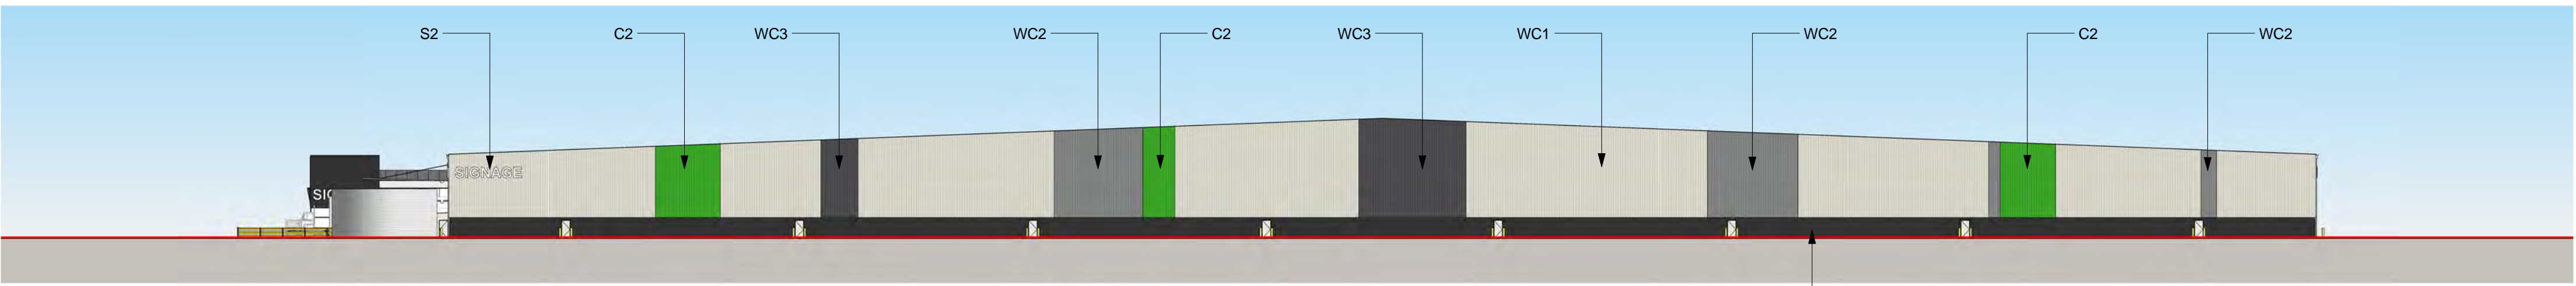

4 WAREHOUSE 2 - EXTERNAL FINISHES WEST
1 : 500

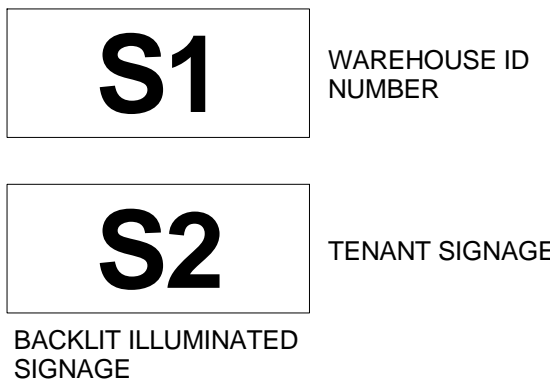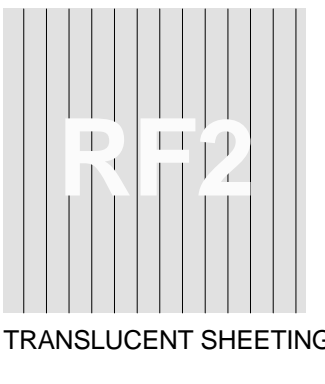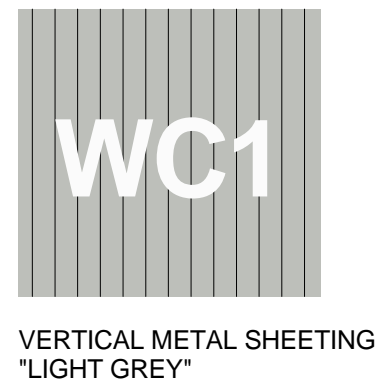
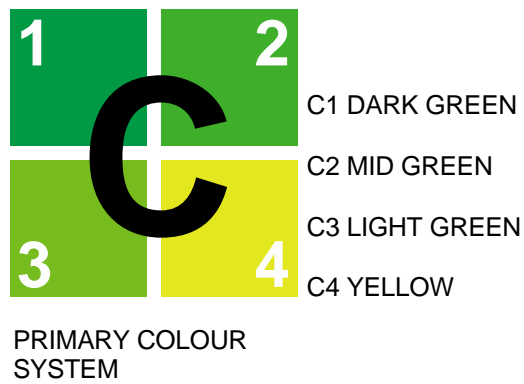


NOTES:
1. ALL LEVELS AND EXTENTS ARE INDICATIVE & SHOULD BE READ IN CONJUNCTION WITH CIVIL ENG. DWGS FOR FINAL LEVELS OF ALL EARTH WORKS AND EXCAVATION.
2. ALL SERVICES RELOCATION TO BE CONFIRMED BY ENG.
3. ALL SPECIFIED MATERIALS/COLOURS ARE TO BE AS SPECIFIED OR OF SIMILAR REPRESENTATION AND PERFORMANCE.

| | | | | | | | | | | | | | | | | | |
|-------|---|----------------|----------------------|------------|--------------|------|---------|--|---|--|---|--|--|-------|---------|------------|------------|
| North | <div>This drawing and design is subject to Reid Campbell (NSW) Pty Ltd copyright and may not be reproduced without prior written consent. Contractor to verify all dimensions on site before commencing work. Report all discrepancies to project manager prior to construction. Figured dimensions to be taken in preference to scaled drawings. All work is to conform to relevant Australian Standards and other Codes as applicable, together with other Authorities' requirements and regulations.</div> | Issue | Description | Date | Ver | Auth | Project | <div>MOOREBANK PRECINCT EAST STAGE 2</div> | Project Address MOOREBANK AVENUE, MOOREBANK, NSW | Owner / Developer <div>SIMTA</div> <div>SYDNEY INTERMODAL TERMINAL ALLIANCE</div> | Project Manager <div>TACTICAL</div> <div>GROUP</div> | Architect <div>REID CAMPBELL</div> <div>Architecture, Interiors, Planning</div> <div>ACN 02 033 801 ABN 28 317 605 975</div> <div>Level 15, 124 Walker Street</div> <div>North Sydney NSW 2060 Australia</div> <div>Tel: 61 02 9954 5011 Email: sydney@reidcampbell.com</div> <div>Fax: 61 02 9954 4946 Web: www.reidcampbell.com</div> | Drawing Title <div>AREA A WAREHOUSE 2 EXTERNAL FINISHES</div> | Drawn | Checked | Print Date | Scale @ A1 |
| | | MF | SK | 05/11/2018 | As indicated | | | | | | | | | | | | |
| | | Project Number | Document Number | Issue | | | | | | | | | | | | | |
| | | ASK107 | SSS2-RCG-AR-DWG-1112 | H | | | | | | | | | | | | | |
| | | Drawing Number | 115123_A_SSD_1112 | | | | | | | | | | | | | | |

AREA B SITE PLAN

STATE SIGNIFICANT DEVELOPMENT

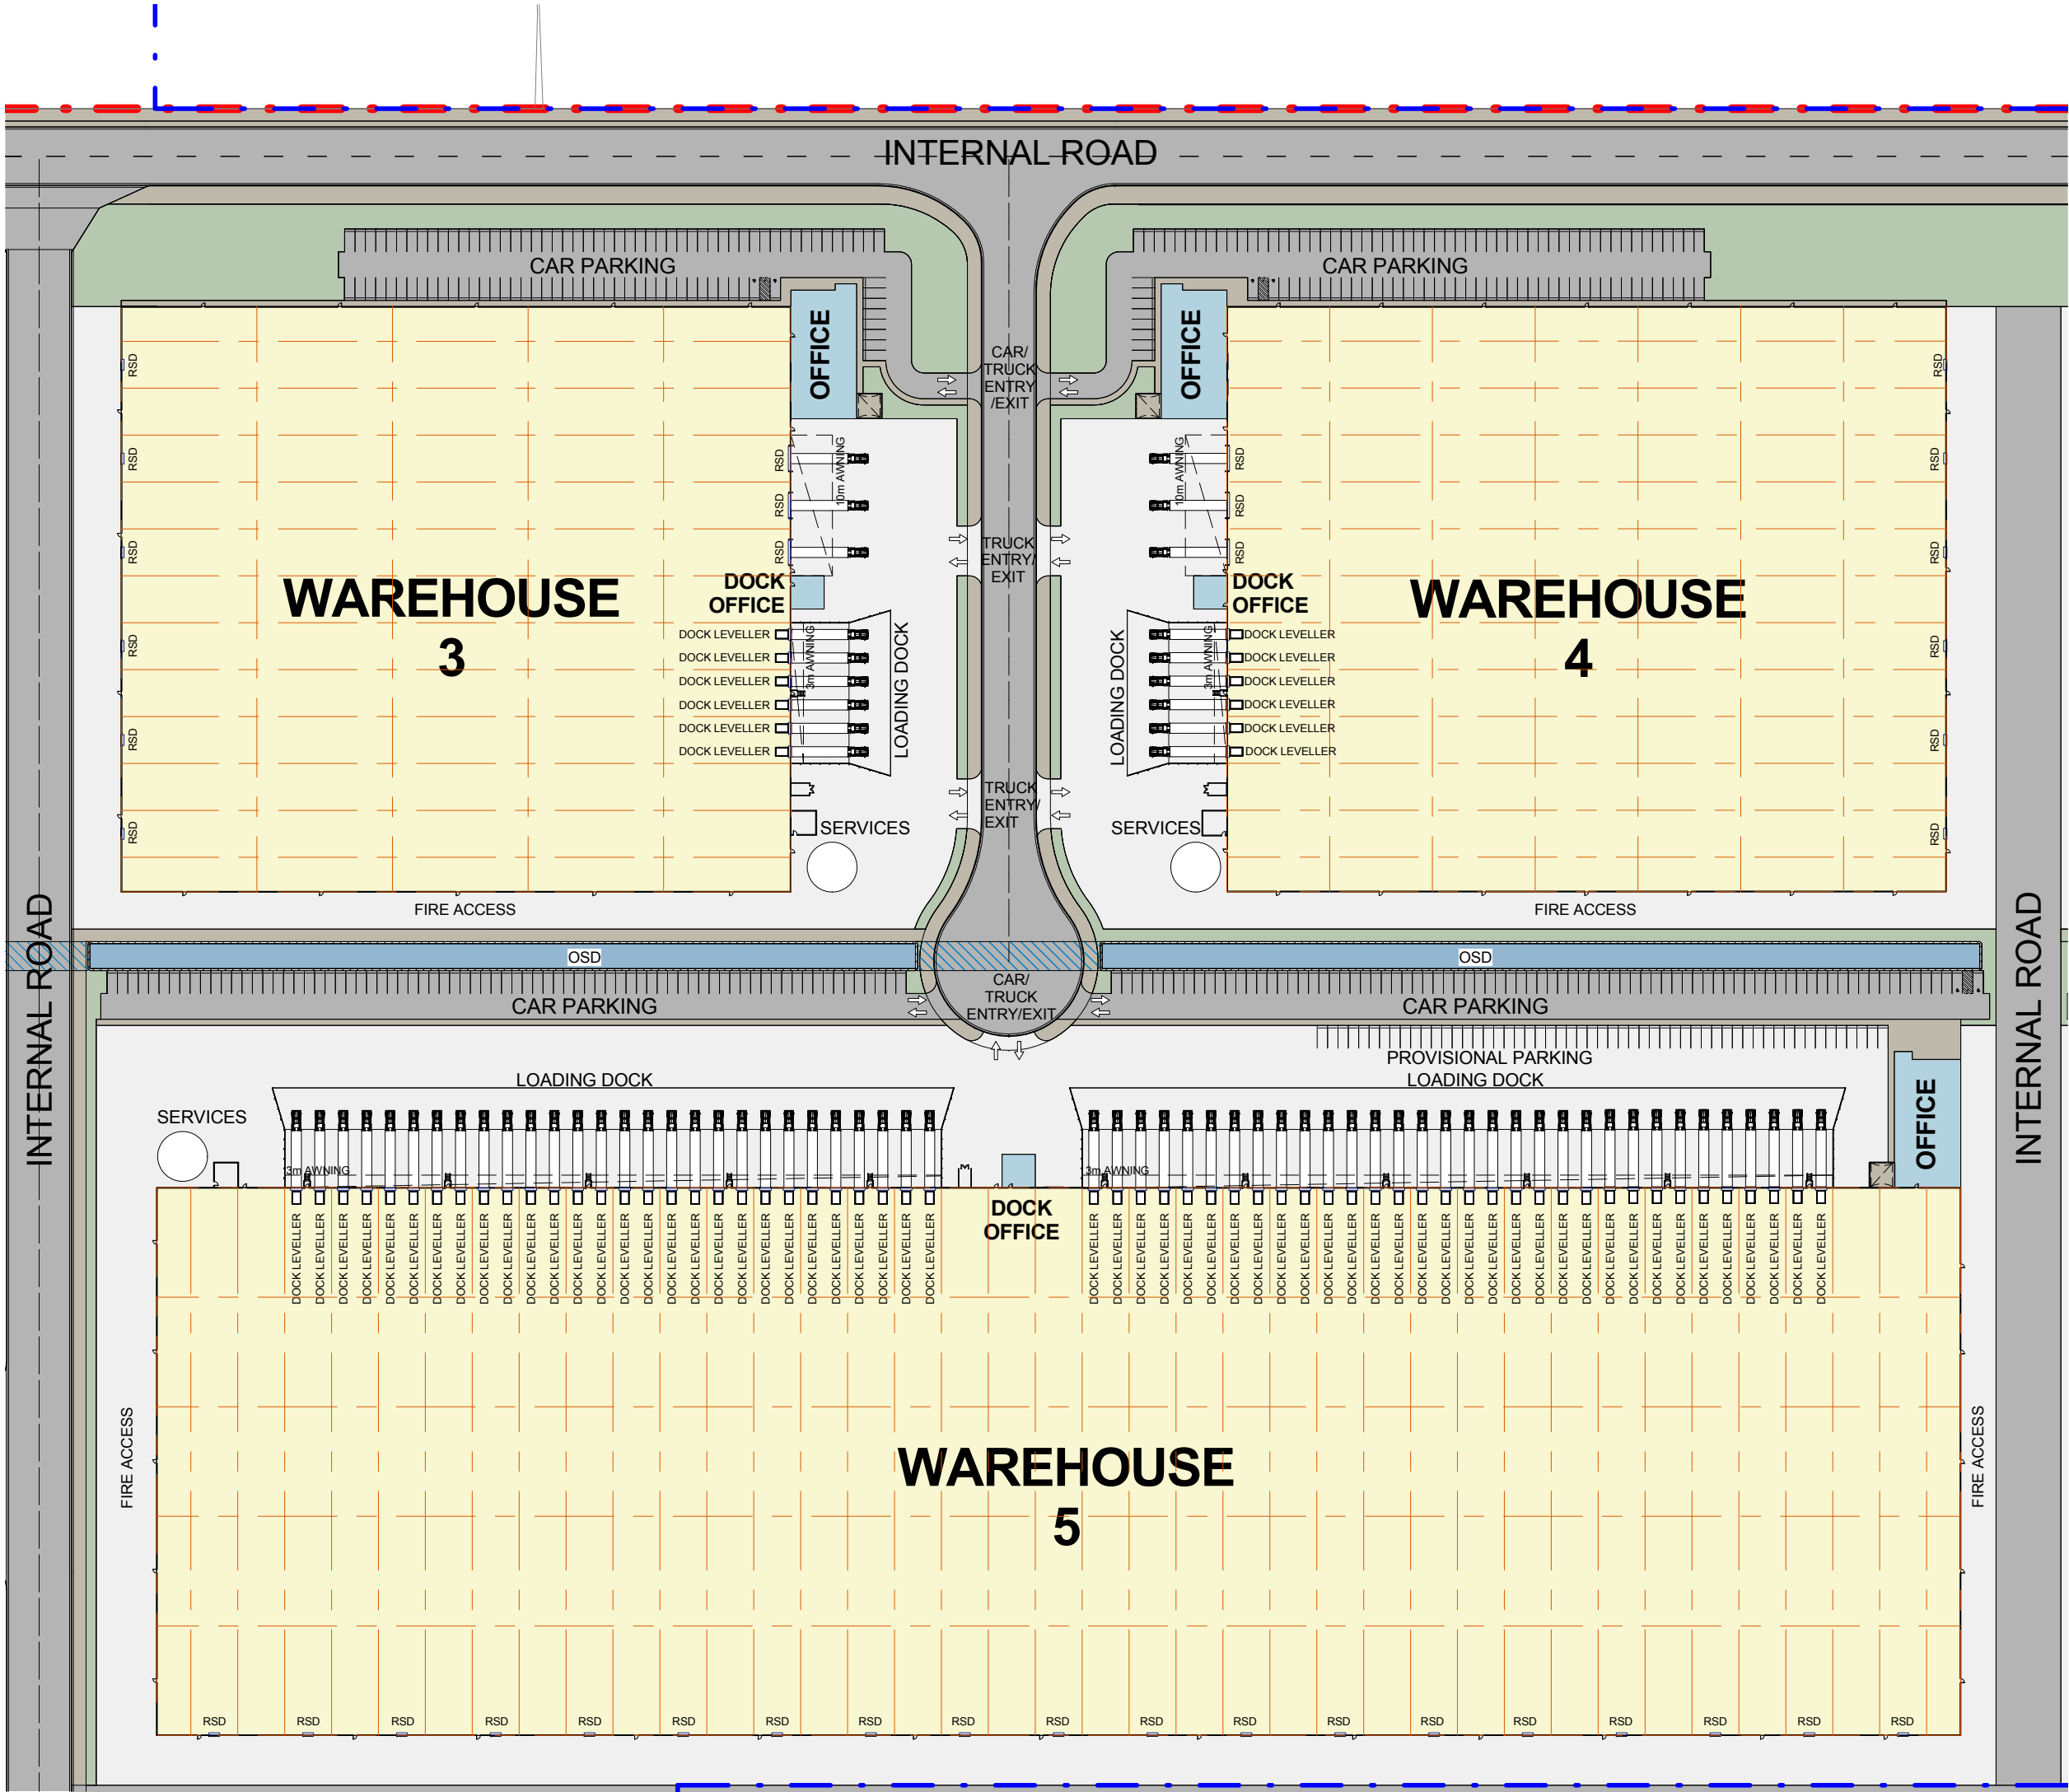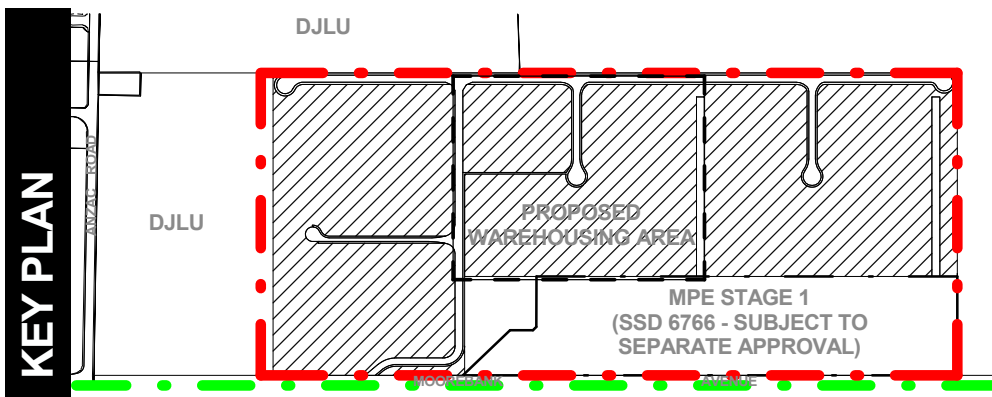

1
1201
AREA B - SITE PLAN
1 : 1500

LEGEND:

MPE SITE BOUNDARY

MPE STAGE 2 OPERATIONAL BOUNDARY (SSD 16-7628)

MPW SITE BOUNDARY



NOTES:
1. ALL LEVELS ARE INDICATIVE & SHOULD BE READ IN CONJUNCTION WITH CIVIL ENG. DWGS FOR FINAL LEVELS OF ALL EARTH WORKS
2. ALL SERVICES RELOCATION TO BE CONFIRMED BY ENG.

| | | | |
|-------------------|----------------------|------------|--------------|
| Drawn | Checked | Print Date | Scale @ A1 |
| MF | SK | 03/07/2017 | As Indicated |
| Project Number | Document Number | Issue | |
| 115123 | SSS2-RCG-AR-DWG-1201 | H | |
| Drawing Number | | | |
| 115123_A_SSD_1201 | | | |

| | | | | | | | | | | | | | | | | |
|-------|---|-------------------|----------------------|------------|-----|------|---------|--|---|--------------------------------------|---|--|---------|------------|------------|--------------|
| North | <div>This drawing and design is subject to Reid Campbell (NSW) Pty Ltd copyright and may not be reproduced without prior written consent. Contractor to verify all dimensions on site before commencing work. Report all discrepancies to project manager prior to construction. Figured dimensions to be taken in preference to scaled drawings. All work is to conform to relevant Australian Standards and other Codes as applicable, together with other Authorities' requirements and regulations.</div> | Issue | Description | Date | Ver | Auth | Project | Owner / Developer | Project Manager | Architect | Drawing Title | Drawn | Checked | Print Date | Scale @ A1 | |
| | | A | PRELIMINARY ISSUE | 27/06/2016 | | | | <div><div>MOOREBANK PRECINCT EAST STAGE 2</div><div>Project Address</div><div>MOOREBANK AVENUE, MOOREBANK, NSW</div></div> | <div><div>SIMTA</div><div>SYDNEY INTERMODAL TERMINAL ALLIANCE</div></div> | <div><div>TACTICAL GROUP</div></div> | <div><div>REID CAMPBELL</div><div>Architecture, Interiors, Planning</div><div>ACN 002 033 801 ABN 28 317 605 875</div><div>Level 15, 124 Walker Street</div><div>North Sydney NSW 2060 Australia</div><div>Tel: 61 02 9954 5011 Email: sydney@reidcampbell.com</div><div>Fax: 61 02 9954 4946 Web: www.reidcampbell.com</div></div> | <div><div>AREA B SITE PLAN</div></div> | MF | SK | 03/07/2017 | As indicated |
| | | Project Number | Document Number | Issue | | | | | | | | | | | | |
| | | 115123 | SSS2-RCG-AR-DWG-1201 | H | | | | | | | | | | | | |
| | | Drawing Number | | | | | | | | | | | | | | |
| | | 115123_A_SSD_1201 | | | | | | | | | | | | | | |
| | | | | | | | | | | | | | | | | |
| | | | | | | | | | | | | | | | | |
AREA B ROOF PLAN

STATE SIGNIFICANT DEVELOPMENT

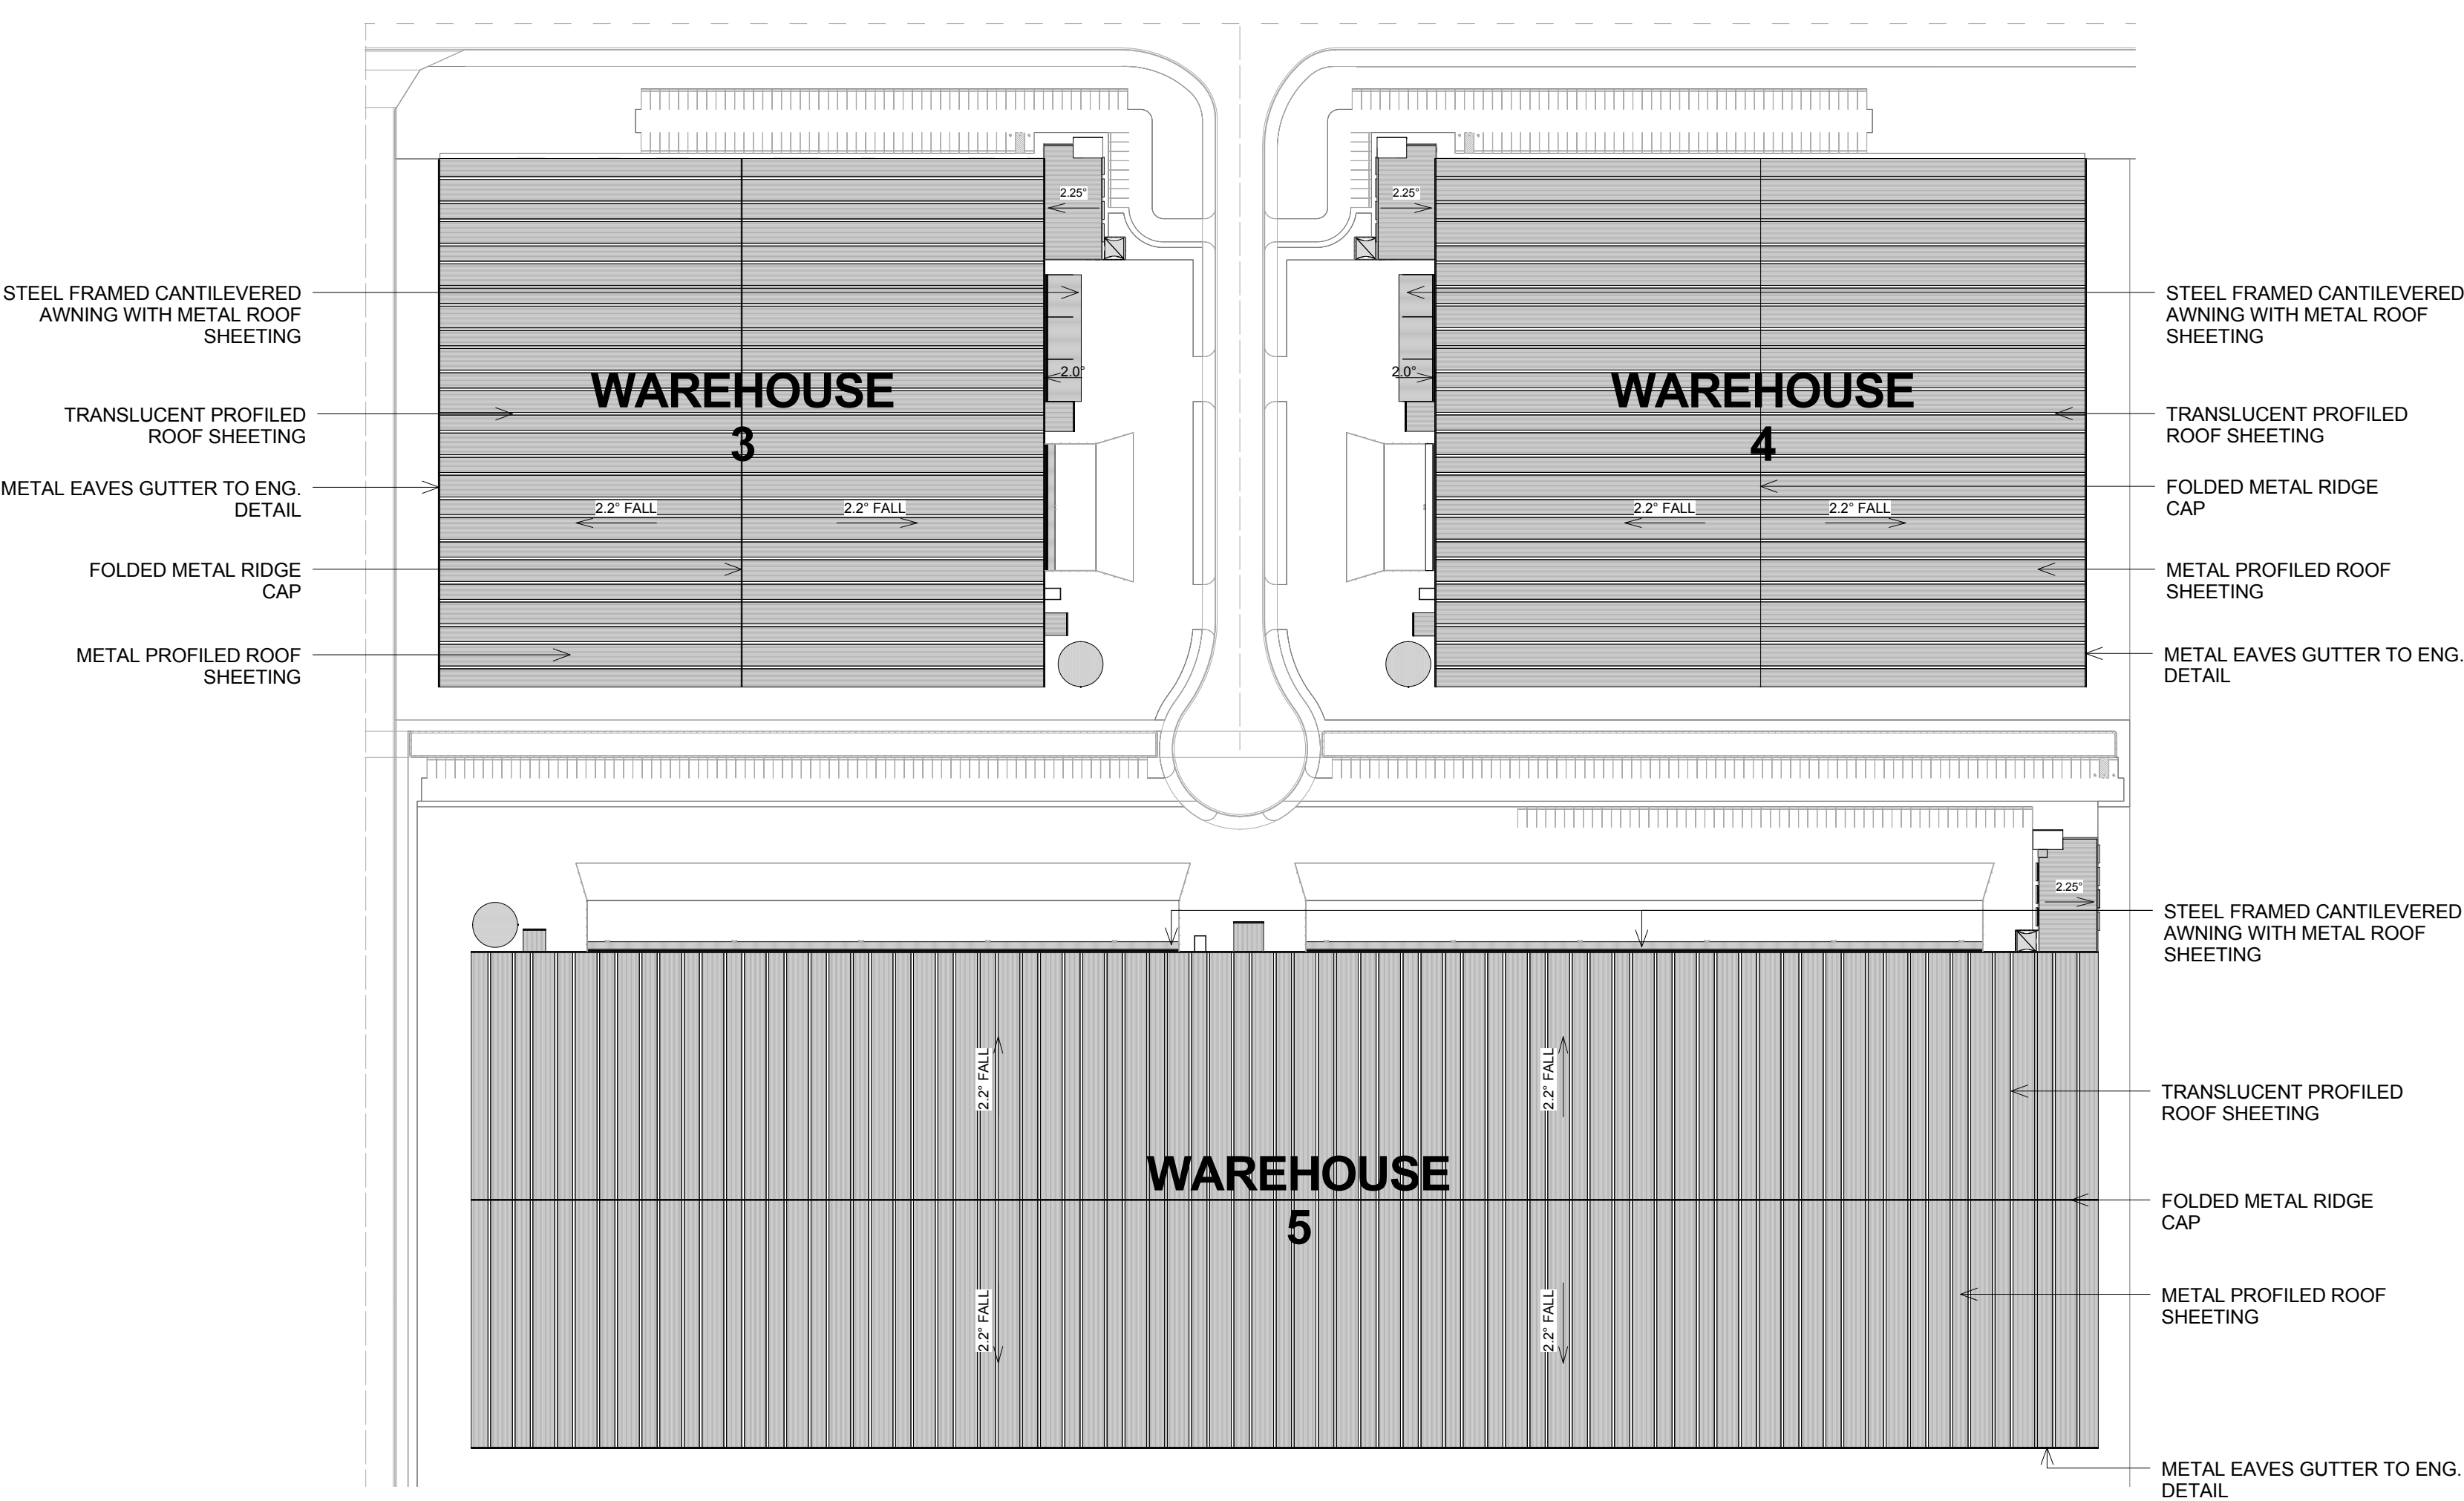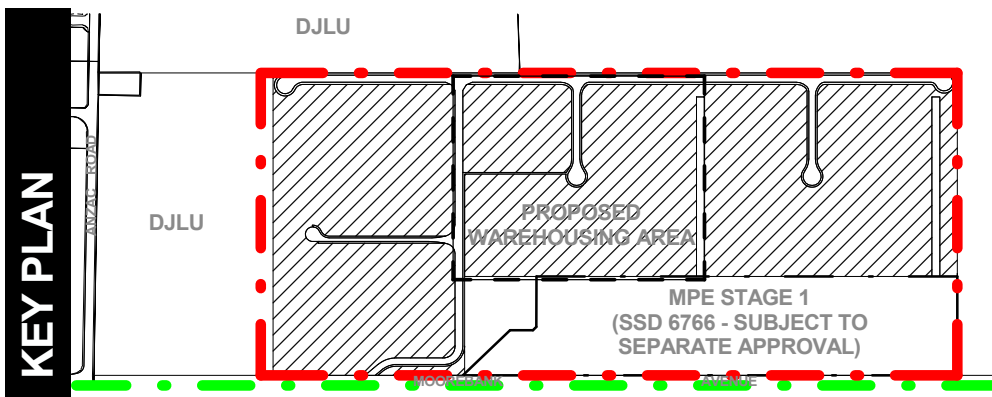

1
1202
AREA B - ROOF PLAN
1 : 1500

LEGEND:

MPE SITE BOUNDARY

MPE STAGE 2 OPERATIONAL BOUNDARY (SSD 16-7628)

MPW SITE BOUNDARY


NOTES:
1. ALL LEVELS ARE INDICATIVE & SHOULD BE READ IN CONJUNCTION WITH CIVIL ENG. DWGS FOR FINAL LEVELS OF ALL EARTH WORKS
2. ALL SERVICES RELOCATION TO BE CONFIRMED BY ENG.

| | | | |
|-------------------|----------------------|------------|--------------|
| Drawn | Checked | Print Date | Scale @ A1 |
| MF | SK | 03/07/2017 | As Indicated |
| Project Number | Document Number | Issue | |
| 115123 | SSS2-RCG-AR-DWG-1202 | G | |
| Drawing Number | | | |
| 115123_A_SSD_1202 | | | |

| <div>North</div> <div></div> | <p>This drawing and design is subject to Reid Campbell (NSW) Pty Ltd copyright and may not be reproduced without prior written consent. Contractor to verify all dimensions on site before commencing work. Report all discrepancies to project manager prior to construction. Figured dimensions to be taken in preference to scaled drawings. All work is to conform to relevant Australian Standards and other Codes as applicable, together with other Authorities' requirements and regulations.</p> | <table><tr><th>Issue</th><th>Description</th><th>Date</th><th>Ver</th><th>Auth</th></tr><tr><td>A</td><td>PRELIMINARY ISSUE</td><td>26/07/2016</td><td></td><td></td></tr><tr><td>B</td><td>PRELIMINARY ISSUE</td><td>26/08/2016</td><td></td><td></td></tr><tr><td>C</td><td>PRELIMINARY ISSUE</td><td>07/10/2016</td><td></td><td></td></tr><tr><td>D</td><td>PRELIMINARY ISSUE</td><td>04/11/2016</td><td></td><td></td></tr><tr><td>E</td><td>PRELIMINARY ISSUE</td><td>31/05/2017</td><td></td><td></td></tr><tr><td>F</td><td>RESPONSE TO SUBMISSIONS</td><td>20/06/2017</td><td></td><td></td></tr><tr><td>G</td><td>RESPONSE TO SUBMISSIONS AMENDMENT</td><td>03/07/2017</td><td></td><td></td></tr><tr><td></td><td></td><td></td><td></td><td></td></tr><tr><td></td><td></td><td></td><td></td><td></td></tr></table> | Issue | Description | Date | Ver | Auth | A | PRELIMINARY ISSUE | 26/07/2016 | | | B | PRELIMINARY ISSUE | 26/08/2016 | | | C | PRELIMINARY ISSUE | 07/10/2016 | | | D | PRELIMINARY ISSUE | 04/11/2016 | | | E | PRELIMINARY ISSUE | 31/05/2017 | | | F | RESPONSE TO SUBMISSIONS | 20/06/2017 | | | G | RESPONSE TO SUBMISSIONS AMENDMENT | 03/07/2017 | | | | | | | | | | | | | <div>Project</div> <div>MOOREBANK PRECINCT EAST STAGE 2</div> <div>Project Address</div> <div>MOOREBANK AVENUE, MOOREBANK, NSW</div> | <div>Owner / Developer</div> <div></div> | <div>Project Manager</div> <div></div> | <div>Architect</div> <div>REIDCAMPBELL Architecture, Interiors, Planning ACN 002 033 801 ABN 28 317 605 975 Level 15, 124 Walker Street North Sydney NSW 2060 Australia Tel: 61 02 9954 5011 Email: sydney@reidcampbell.com Fax: 61 02 9954 4946 Web: www.reidcampbell.com</div> | <div>Drawing Title</div> <div>AREA B ROOF PLAN</div> <table><tr><td>Drawn</td><td>Checked</td><td>Print Date</td><td>Scale @ A1</td></tr><tr><td>MF</td><td>SK</td><td>03/07/2017</td><td>As Indicated</td></tr><tr><td>Project Number</td><td>Document Number</td><td>Issue</td><td></td></tr><tr><td>115123</td><td>SSS2-RCG-AR-DWG-1202</td><td>G</td><td></td></tr><tr><td colspan="4">Drawing Number</td></tr><tr><td colspan="4">115123_A_SSD_1202</td></tr></table> | Drawn | Checked | Print Date | Scale @ A1 | MF | SK | 03/07/2017 | As Indicated | Project Number | Document Number | Issue | | 115123 | SSS2-RCG-AR-DWG-1202 | G | | Drawing Number | | | | 115123_A_SSD_1202 | | | |
|---|
| | | Issue | Description | Date | Ver | Auth | |
| | | A | PRELIMINARY ISSUE | 26/07/2016 | |
| | | B | PRELIMINARY ISSUE | 26/08/2016 | |
| | | C | PRELIMINARY ISSUE | 07/10/2016 | |
| | | D | PRELIMINARY ISSUE | 04/11/2016 | |
| | | E | PRELIMINARY ISSUE | 31/05/2017 | |
| | | F | RESPONSE TO SUBMISSIONS | 20/06/2017 | |
| | | G | RESPONSE TO SUBMISSIONS AMENDMENT | 03/07/2017 | |
| |
| |
| Drawn | Checked | Print Date | Scale @ A1 | |
| MF | SK | 03/07/2017 | As Indicated | |
| Project Number | Document Number | Issue | |
| 115123 | SSS2-RCG-AR-DWG-1202 | G | |
| Drawing Number | |
| 115123_A_SSD_1202 | |

AREA B WAREHOUSE 3 FLOOR PLAN

STATE SIGNIFICANT DEVELOPMENT

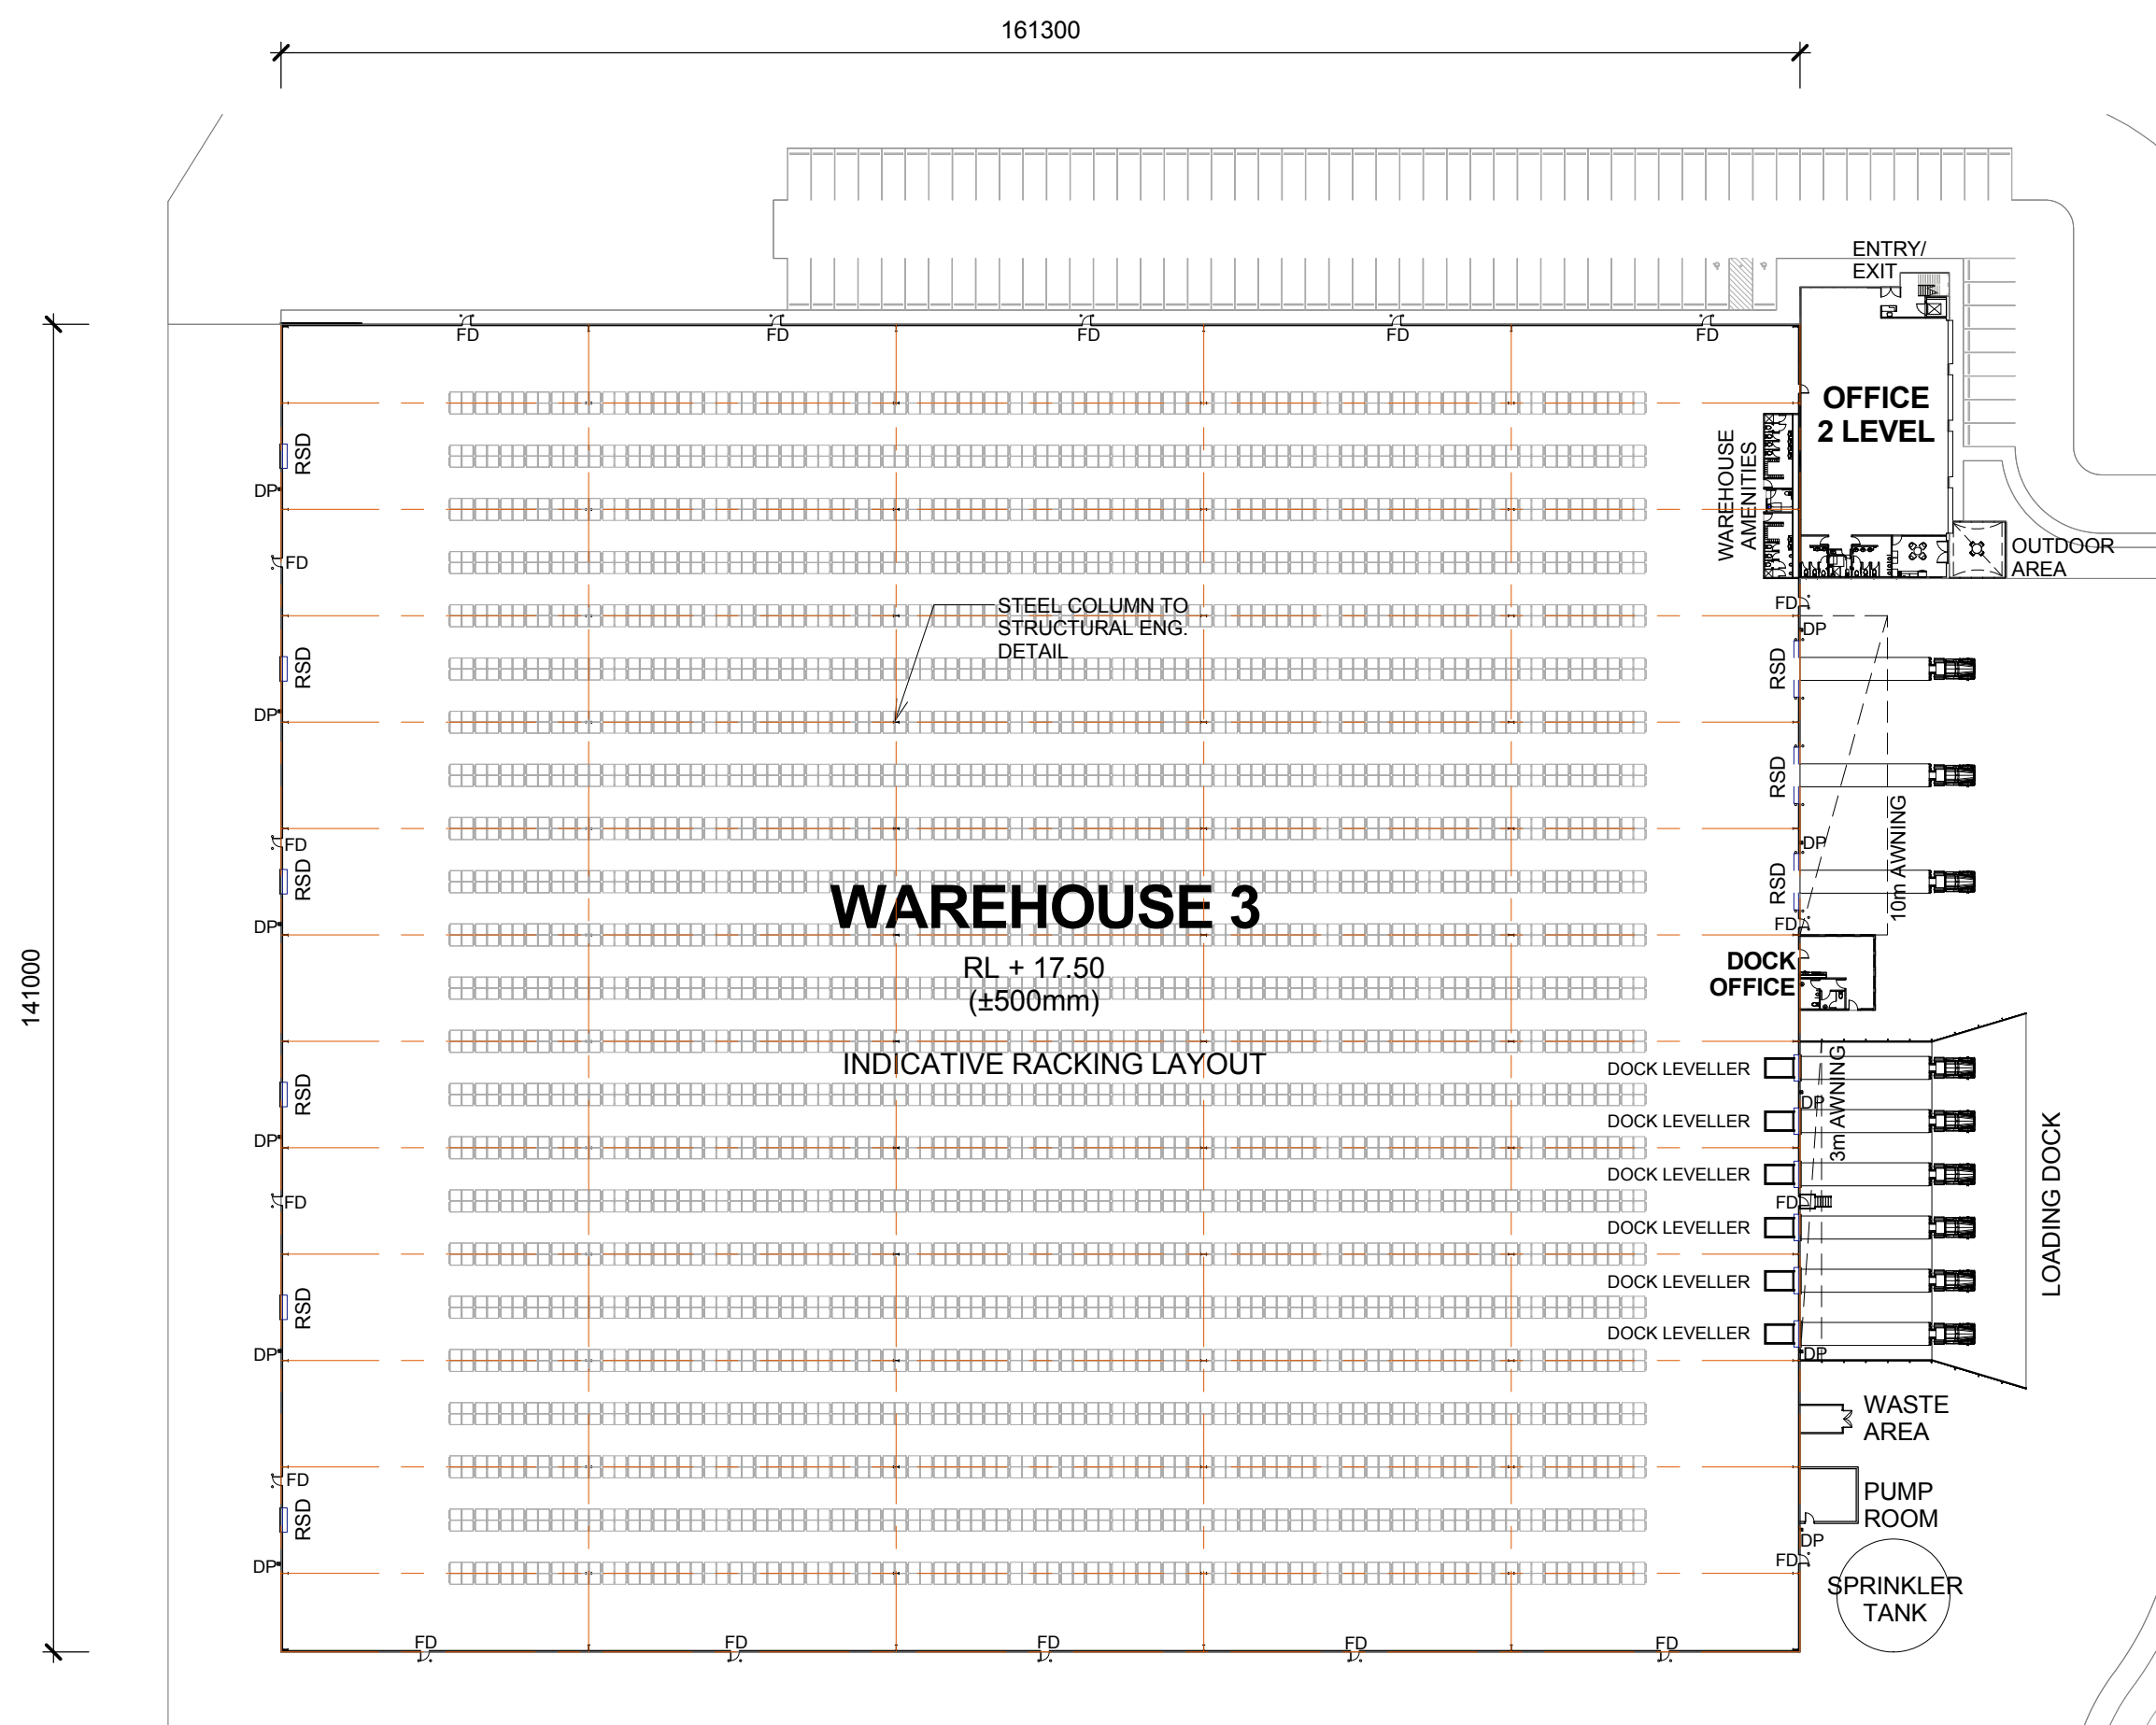

1 WAREHOUSE 3 - FLOOR PLAN 1 : 750

LEGEND:


| | |
|-----|---------------------|
| RSD | ROLLER SHUTTER DOOR |
| DP | DOWN PIPE |
| OSD | ON SITE DETENTION |
| FD | FIRE DOOR |

NOTES:
 1. ALL LEVELS AND EXTENTS ARE INDICATIVE & SHOULD BE READ IN CONJUNCTION WITH CIVIL ENG. DWGS FOR FINAL LEVELS OF ALL EARTH WORKS AND EXCAVATION.
 2. ALL SERVICES RELOCATION TO BE CONFIRMED BY ENG.


| | | | |
|-------------------|----------------------|------------|--------------|
| Drawn | Checked | Print Date | Scale @ A1 |
| MF | SK | 03/07/2017 | As Indicated |
| Project Number | Document Number | Issue | |
| 115123 | SSS2-RCG-AR-DWG-1203 | H | |
| Drawing Number | | | |
| 115123_A_SSD_1203 | | | |

AREA B WAREHOUSE 3 ELEVATIONS 1


STATE SIGNIFICANT DEVELOPMENT

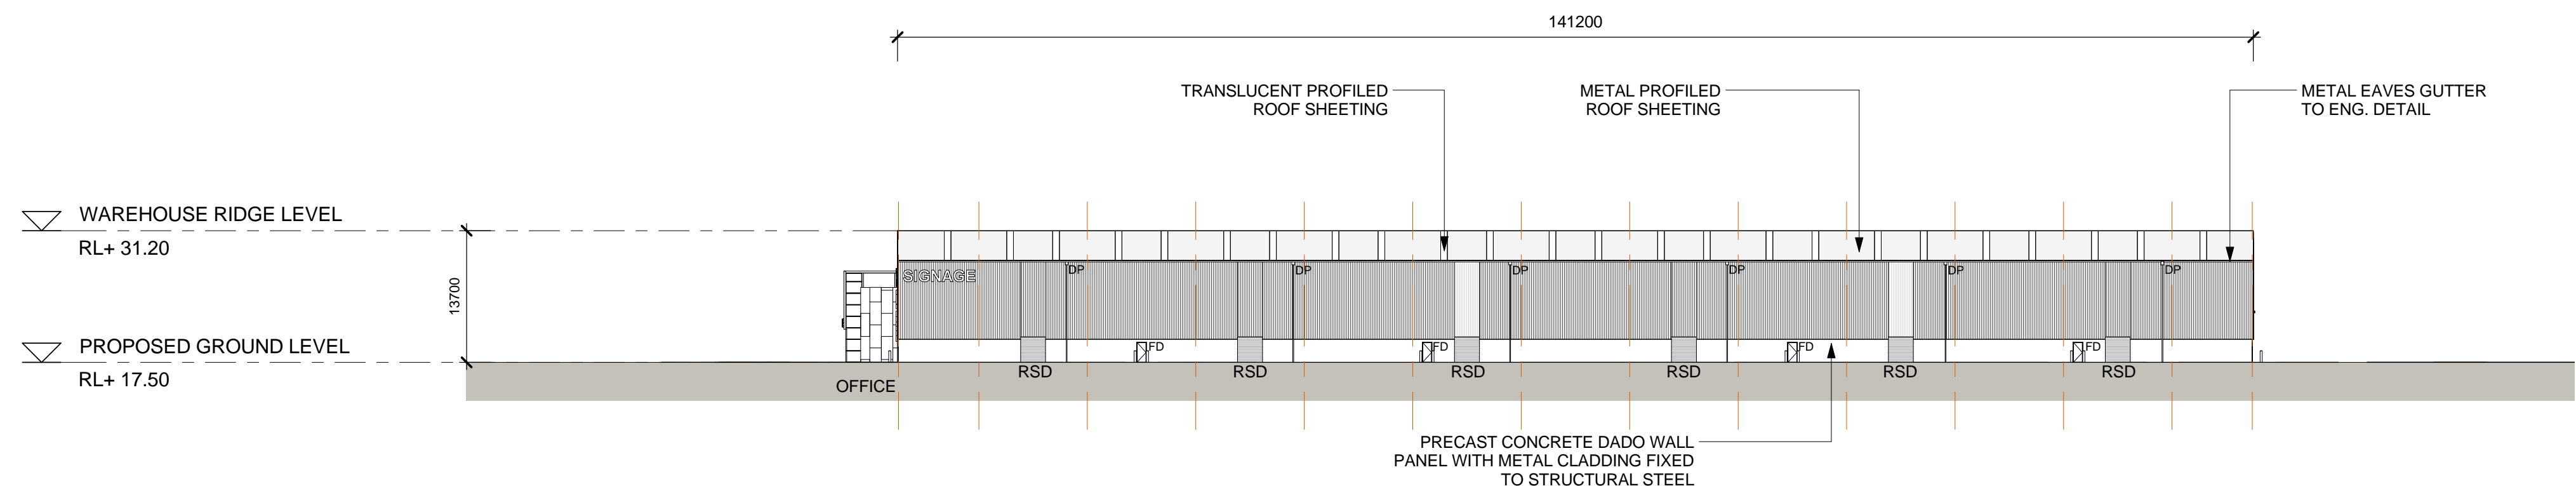

1 WAREHOUSE 3 - NORTH ELEVATION
1 : 500

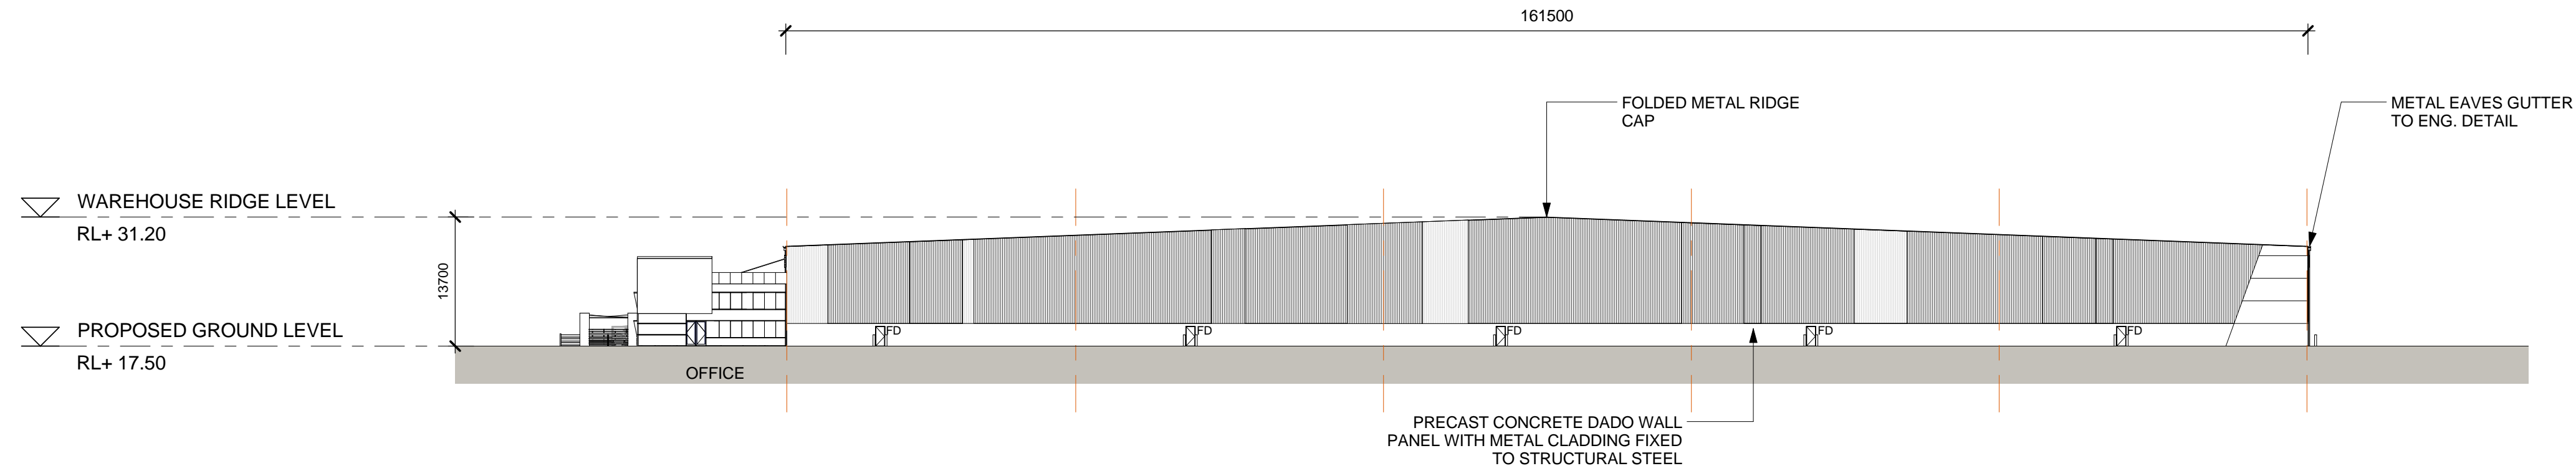

2 WAREHOUSE 3 - EAST ELEVATION
1 : 500

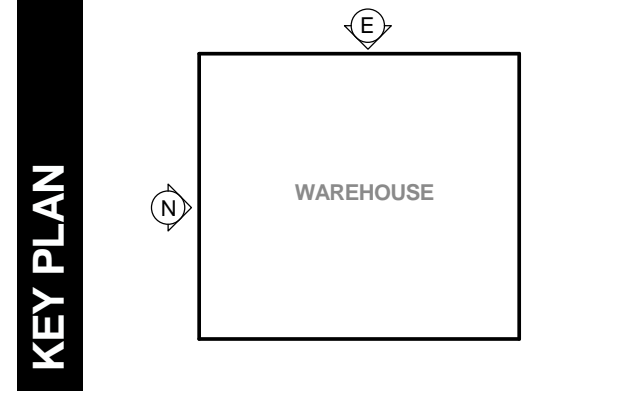

LEGEND:

FD

FIRE DOOR

RSD

ROLLER SHUTTER DOOR

DP

DOWN PIPE

NOTES:
1. ALL LEVELS AND EXTENTS ARE INDICATIVE & SHOULD BE READ IN CONJUNCTION WITH CIVIL ENG. DWGS FOR FINAL LEVELS OF ALL EARTH WORKS AND EXCAVATION.
2. ALL SERVICES RELOCATION TO BE CONFIRMED BY ENG.

Drawn

Checked

Print Date

Scale @ A1

MF

SK

05/11/2018

As Indicated

Project Number

Document Number

Issue

ASK107

SSS2-RCG-AR-DWG-1204

H


Drawing Number

115123_A_SSD_1204


| | | | | | | | | | | | | | | | | | |
|-------|---|-------|-----------------------------------|------------|-----|------|--|---|---|-------------------|----------------------|------------|--------------|------------|------------|--|--|
| North | <p>This drawing and design is subject to Reid Campbell (NSW) Pty Ltd copyright and may not be reproduced without prior written consent. Contractor to verify all dimensions on site before commencing work. Report all discrepancies to project manager prior to construction. Figured dimensions to be taken in preference to scaled drawings. All work is to conform to relevant Australian Standards and other Codes as applicable, together with other Authorities' requirements and regulations.</p> | Issue | Description | Date | Ver | Auth | Project | Owner / Developer | Project Manager | Architect | Drawing Title | Drawn | Checked | Print Date | Scale @ A1 | | |
| | | A | PRELIMINARY ISSUE | 29/07/2016 | | | <p>MOOREBANK PRECINCT EAST STAGE 2</p> <p> SIMTA SYDNEY INTERMODAL TERMINAL ALLIANCE</p> <p>TACTICAL GROUP</p> | <p>REID CAMPBELL Architecture, Interiors, Planning ACN 002 033 801 ABN 28 317 655 975 Level 15, 124 Walker Street North Sydney NSW 2060 Australia Tel: 61 02 9954 5011 Email: sydney@reidcampbell.com Fax: 61 02 9954 4946 Web: www.reidcampbell.com</p> | <p>AREA B WAREHOUSE 3 ELEVATIONS 1</p> | MF | SK | 05/11/2018 | As indicated | | | | |
| | | B | PRELIMINARY ISSUE | 26/08/2016 | | | | | | Project Number | Document Number | Issue | | | | | |
| | | C | PRELIMINARY ISSUE | 07/10/2016 | | | | | | ASK107 | SSS2-RCG-AR-DWG-1204 | H | | | | | |
| | | D | PRELIMINARY ISSUE | 04/11/2016 | | | | | | Drawing Number | | | | | | | |
| | | E | PRELIMINARY ISSUE | 31/05/2017 | | | | | | 115123_A_SSD_1204 | | | | | | | |
| | | F | RESPONSE TO SUBMISSIONS | 20/06/2017 | | | | | | | | | | | | | |
| | | G | RESPONSE TO SUBMISSIONS AMENDMENT | 03/07/2017 | | | | | | | | | | | | | |
| | | H | ISSUE FOR INFORMATION | 05/11/2018 | | | | | | | | | | | | | |
| | | | | | | | | | | | | | | | | | |
| | | | | | | | | | | | | | | | | | |
| | | | | | </ | | | | | | | | | | | | |

AREA B WAREHOUSE 3 ELEVATIONS 2

STATE SIGNIFICANT DEVELOPMENT

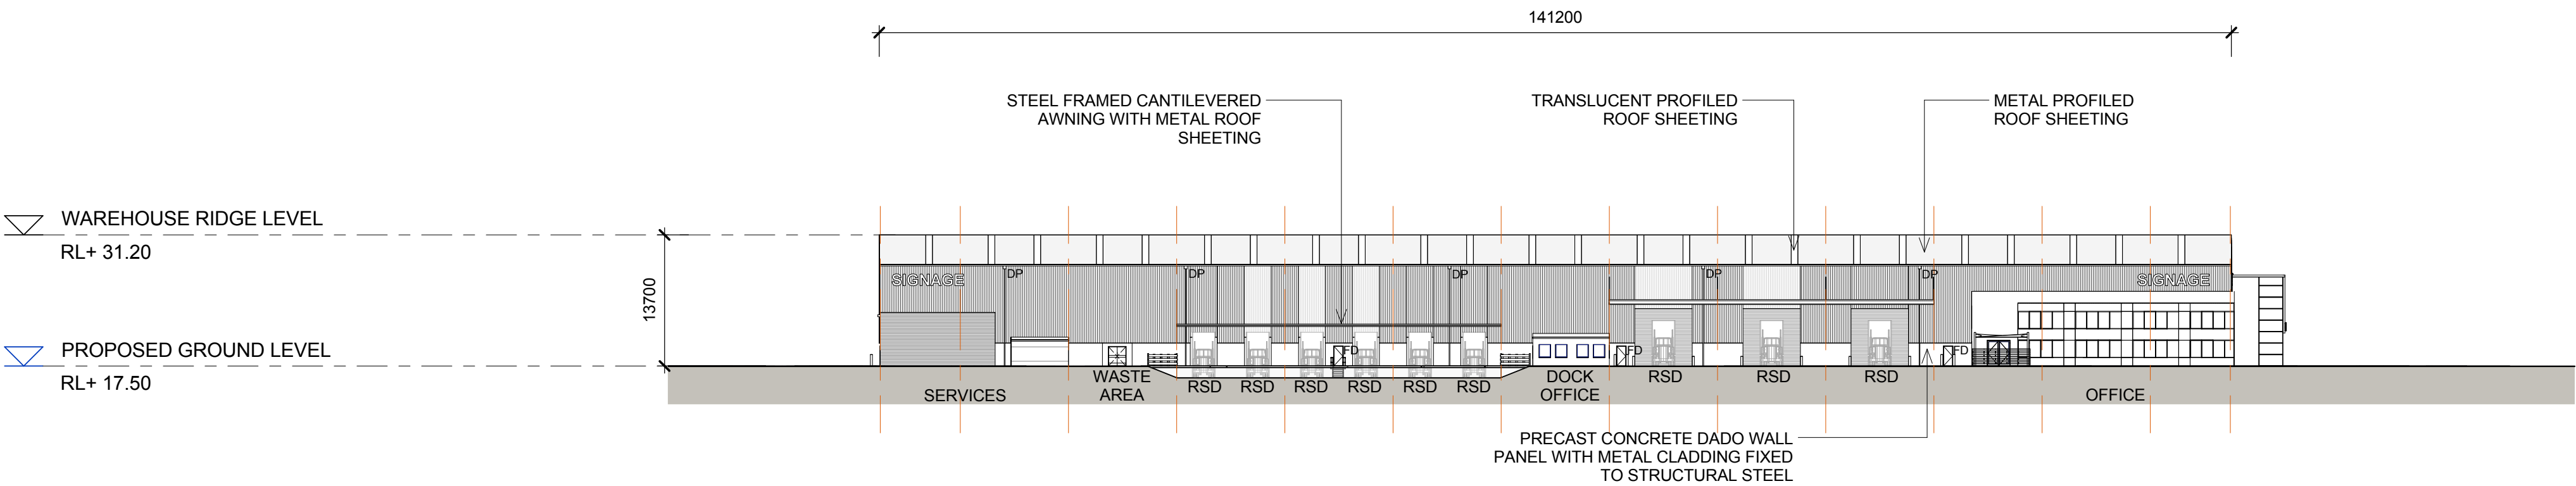

1 WAREHOUSE 3 - SOUTH ELEVATION
1 : 500

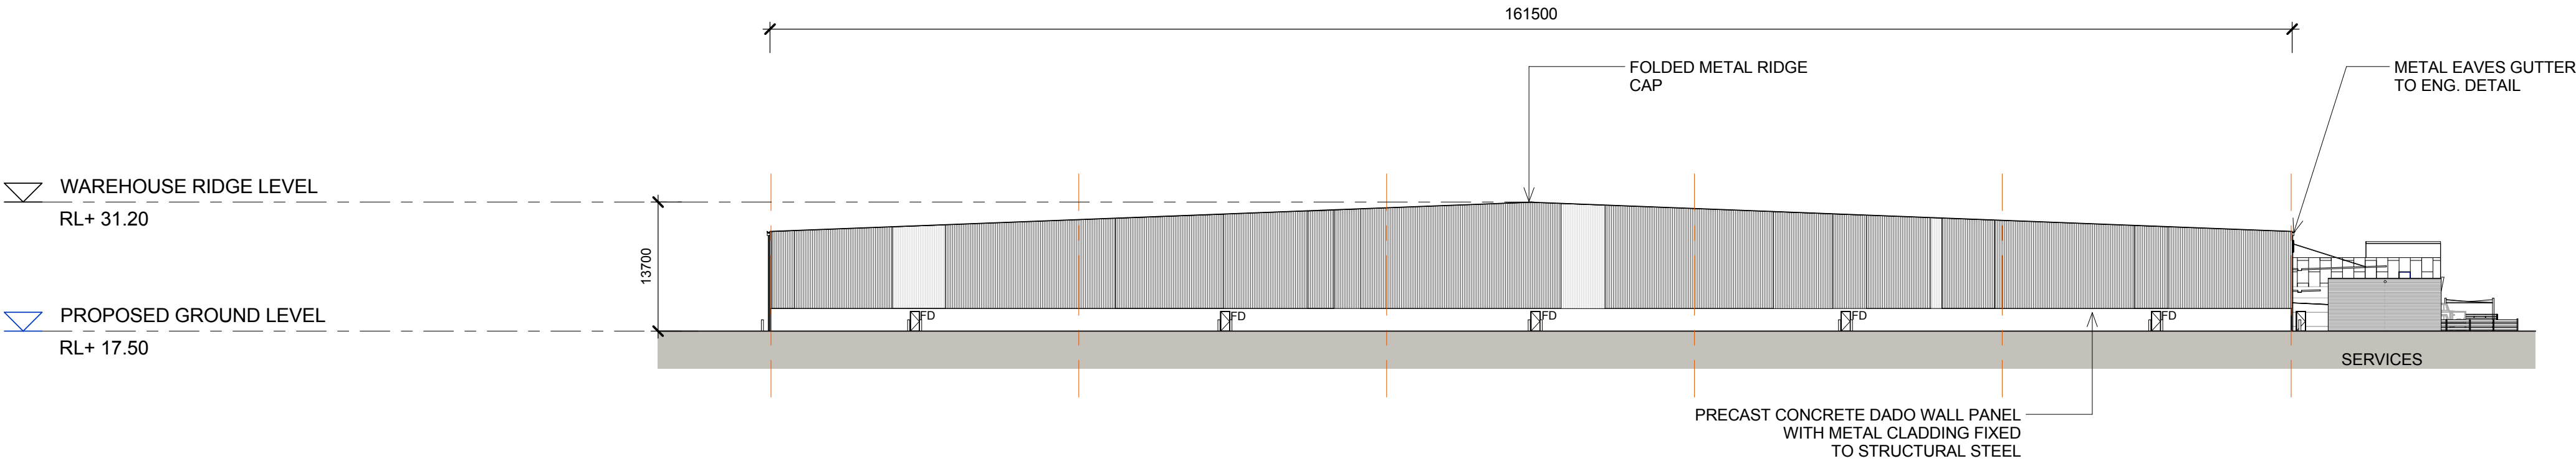


2 WAREHOUSE 3 - WEST ELEVATION
1 : 500

| LEGEND: | | | | |
|--|----------------------|---------------------|--------------|--|
| FD | | FIRE DOOR | | |
| RSD | | ROLLER SHUTTER DOOR | | |
| DP | | DOWN PIPE | | |
| NOTES: 1. ALL LEVELS AND EXTENTS ARE INDICATIVE & SHOULD BE READ IN CONJUNCTION WITH CIVIL ENG. DWGS FOR FINAL LEVELS OF ALL EARTH WORKS AND EXCAVATION. 2. ALL SERVICES RELOCATION TO BE CONFIRMED BY ENG. | | | | |
| Drawn | Checked | Print Date | Scale @ A1 | |
| MF | SK | 03/07/2017 | As indicated | |
| Project Number | Document Number | | Issue | |
| 115123 | SSS2-RCG-AR-DWG-1205 | | G | |
| Drawing Number | | | | |
| 115123_A_SSD_1205 | | | | |


| | | | | | | | | | | | | | | | | |
|-------|---|-------|-----------------------------------|------------|-----|------|-------------------|--|---|---|--|--|----------------------|------------|------------|--------------|
| North | <p>This drawing and design is subject to Reid Campbell (NSW) Pty Ltd copyright and may not be reproduced without prior written consent. Contractor to verify all dimensions on site before commencing work. Report all discrepancies to project manager prior to construction. Figured dimensions to be taken in preference to scaled drawings. All work is to conform to relevant Australian Standards and other Codes as applicable, together with other Authorities' requirements and regulations.</p> | Issue | Description | Date | Ver | Auth | Project | Owner / Developer | Project Manager | Architect | Drawing Title | Drawn | Checked | Print Date | Scale @ A1 | |
| | | A | PRELIMINARY ISSUE | 29/07/2016 | | | | MOOREBANK PRECINCT EAST STAGE 2 |  |  | REID CAMPBELL Architecture, Interiors, Planning ACN 002 033 801 ABN 28 317 605 975 Level 15, 124 Walker Street North Sydney NSW 2060 Australia Tel: 61 02 9954 5011 Email: sydney@reidcampbell.com Fax: 61 02 9954 4946 Web: www.reidcampbell.com | AREA B WAREHOUSE 3 ELEVATIONS 2 | MF | SK | 03/07/2017 | As indicated |
| | | B | PRELIMINARY ISSUE | 26/08/2016 | | | Project Number | | | | | | Document Number | Issue | | |
| | | C | PRELIMINARY ISSUE | 07/10/2016 | | | 115123 | | | | | | SSS2-RCG-AR-DWG-1205 | G | | |
| | | D | PRELIMINARY ISSUE | 04/11/2016 | | | Drawing Number | | | | | | | | | |
| | | E | PRELIMINARY ISSUE | 31/05/2017 | | | 115123_A_SSD_1205 | | | | | | | | | |
| | | F | RESPONSE TO SUBMISSIONS | 20/06/2017 | | | | | | | | | | | | |
| | | G | RESPONSE TO SUBMISSIONS AMENDMENT | 03/07/2017 | | | | | | | | | | | | |
| | | | | | | | | Project Address | | | | | | | | |
| | | | | | | | | MOOREBANK AVENUE, MOOREBANK, NSW | | | | | | | | |
| | | | | | | | | | | | | | | | | |

AREA B WAREHOUSE 3 SECTIONS


STATE SIGNIFICANT DEVELOPMENT

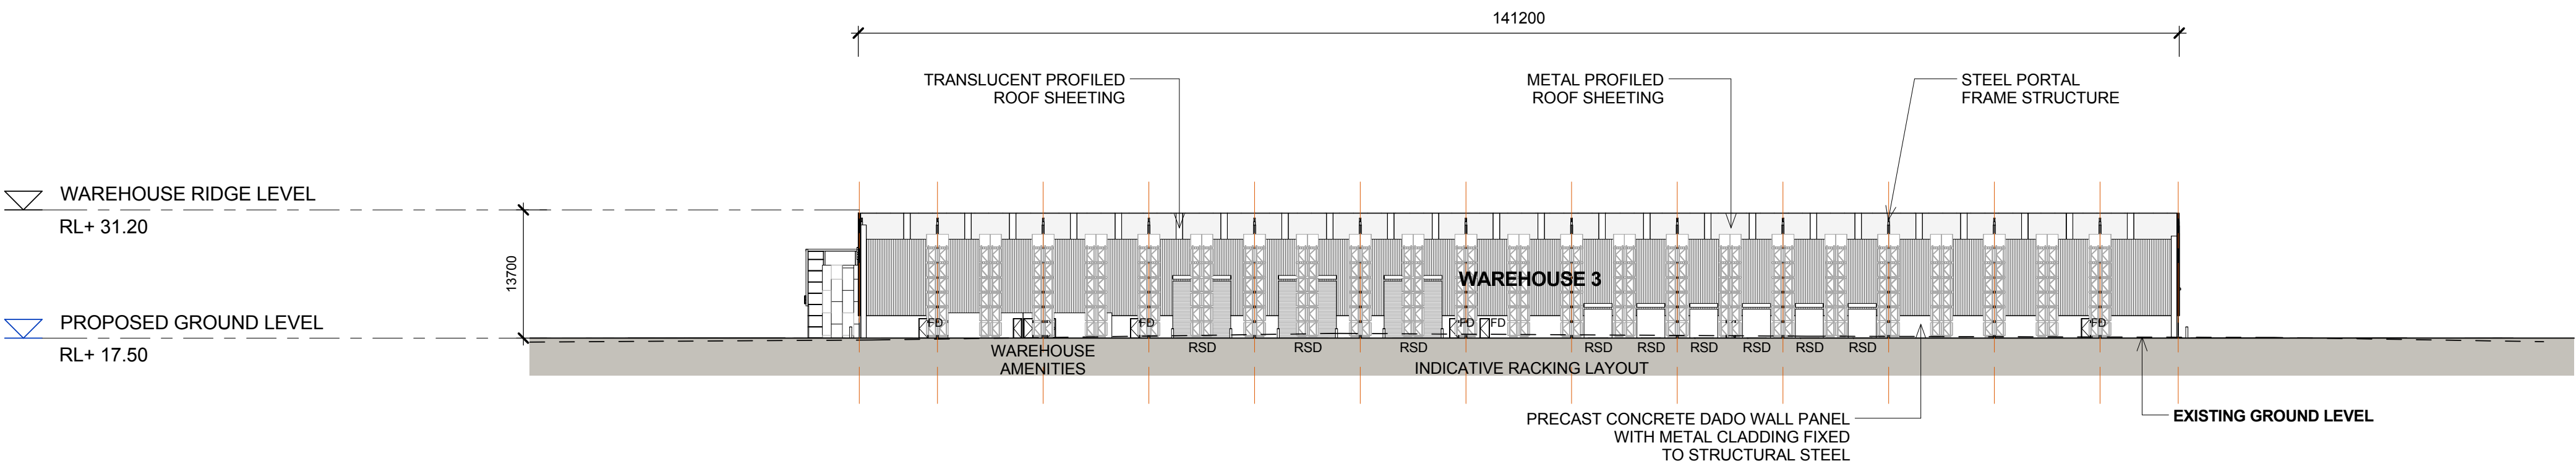

1
1206
WAREHOUSE 3 - SECTION A
1 : 500

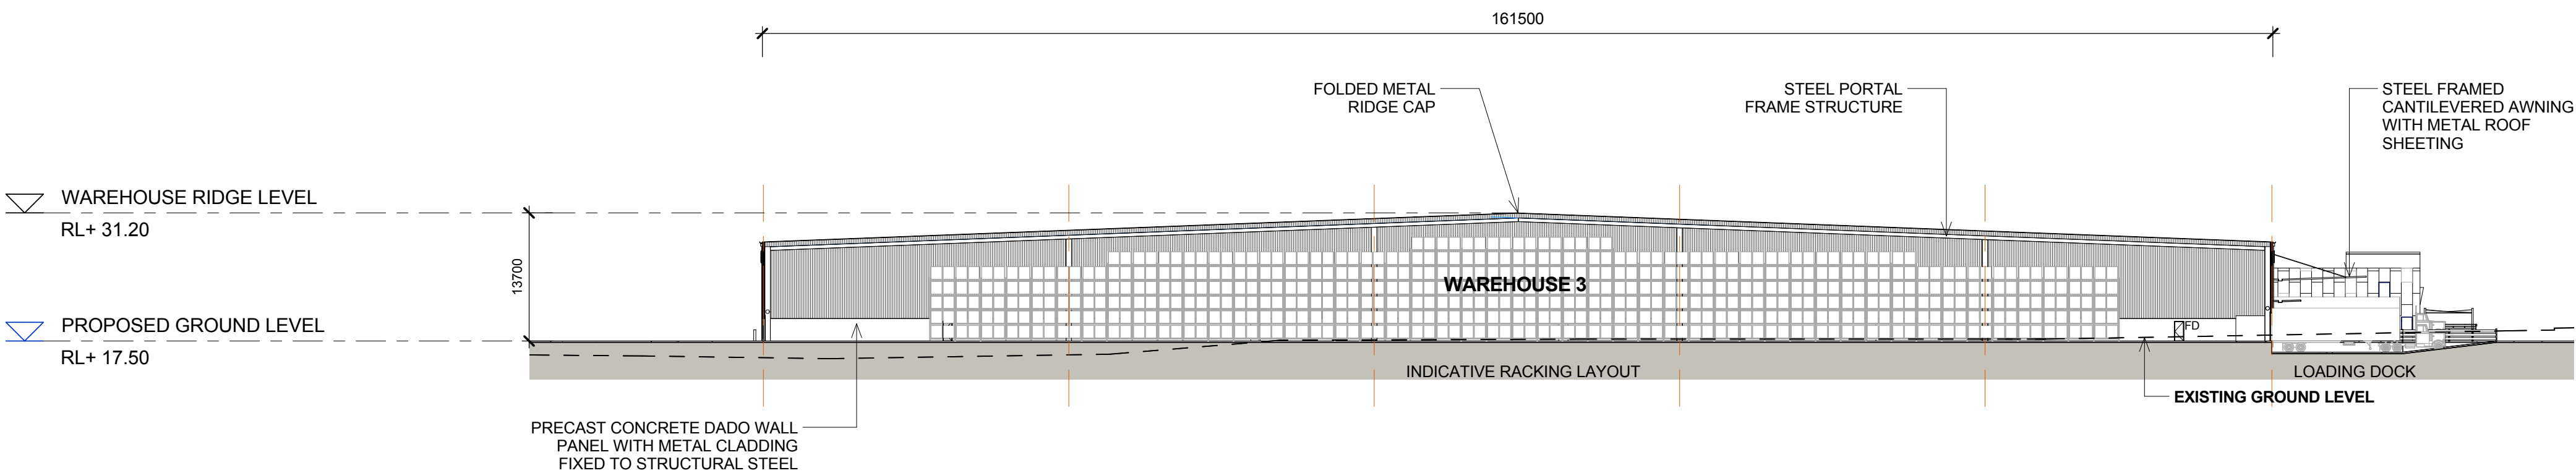

2
1206
WAREHOUSE 3 - SECTION B
1 : 500

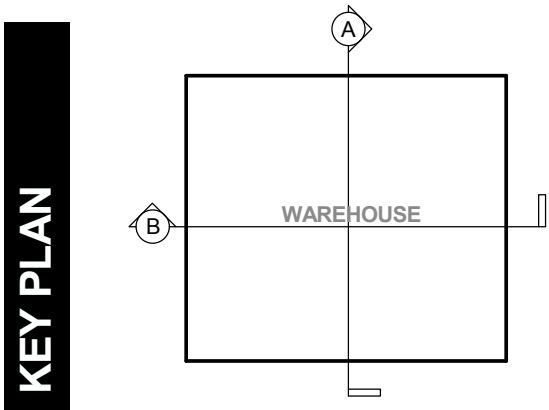


| | | | | |
|--|----------------------|------------|--------------|-------|
| NOTES: 1. ALL LEVELS ARE INDICATIVE & SHOULD BE READ IN CONJUNCTION WITH CIVIL ENG. DWGS FOR FINAL LEVELS OF ALL EARTH WORKS 2. ALL SERVICES RELOCATION TO BE CONFIRMED BY ENG. | | | | |
| Drawn | Checked | Print Date | Scale @ A1 | |
| MF | SK | 03/07/2017 | As indicated | |
| Project Number | Document Number | | | Issue |
| 115123 | SSS2-RCG-AR-DWG-1206 | | | G |
| Drawing Number | | | | |
| 115123_A_SSD_1206 | | | | |


| |
|--|
| North < |
|--|

AREA B WAREHOUSE 3 EXTERNAL FINISHES

STATE SIGNIFICANT DEVELOPMENT

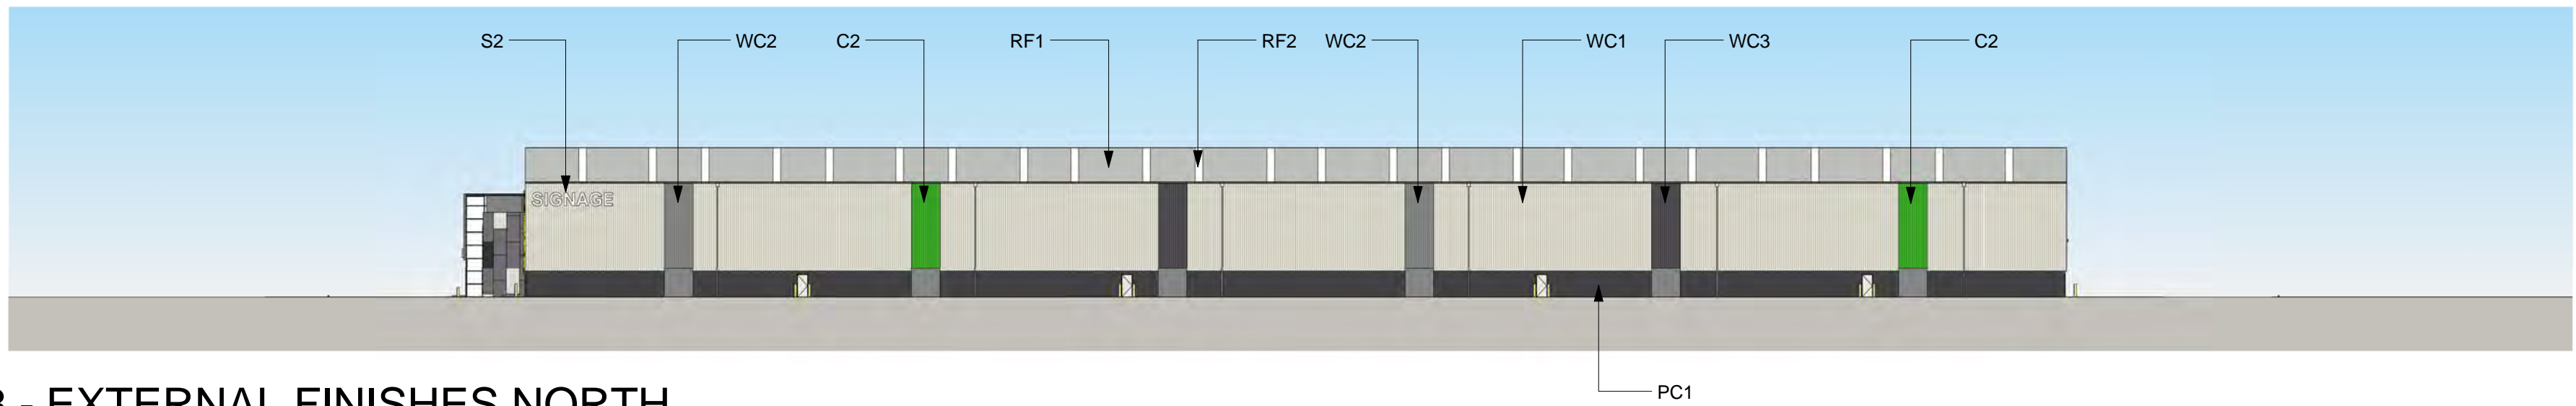


1 WAREHOUSE 3 - EXTERNAL FINISHES NORTH
1 : 500

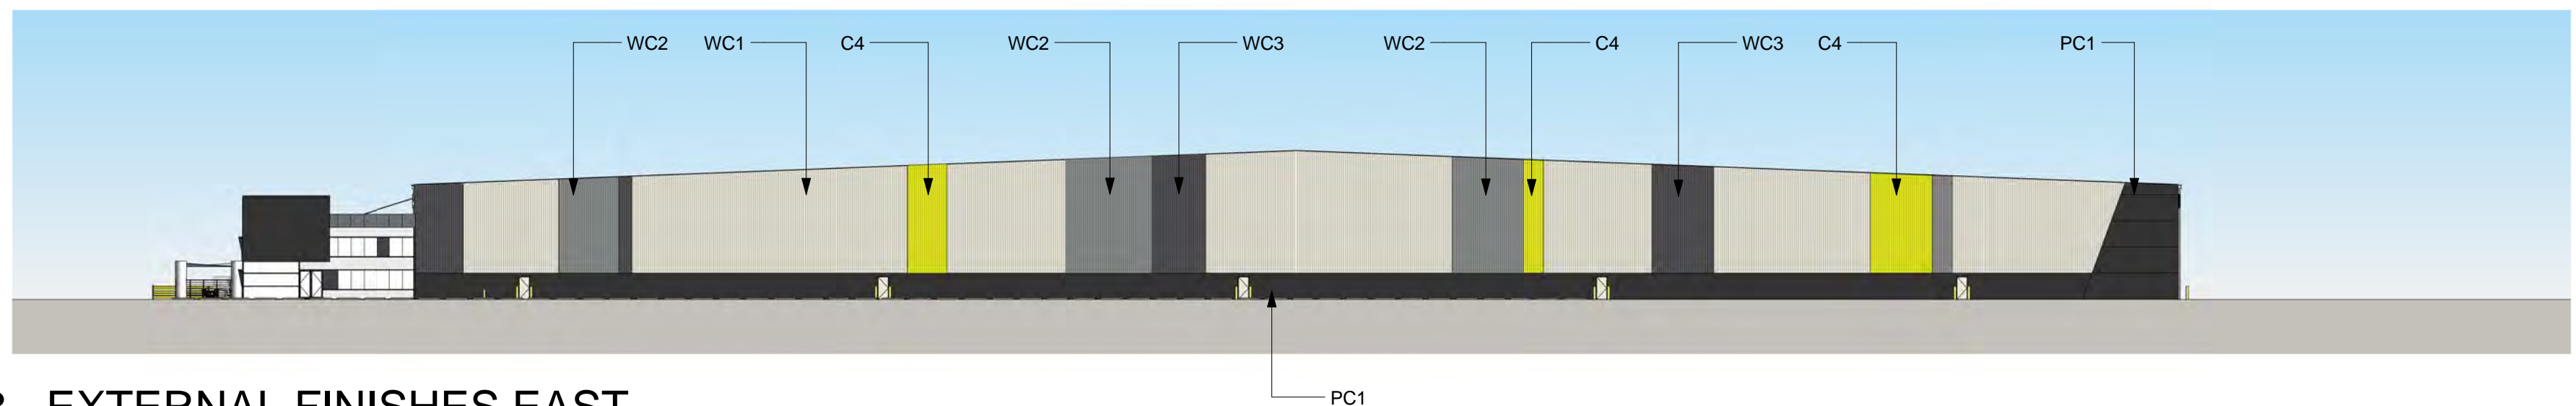

2 WAREHOUSE 3 - EXTERNAL FINISHES EAST
1 : 500



3 WAREHOUSE 3 - EXTERNAL FINISHES SOUTH
1 : 500

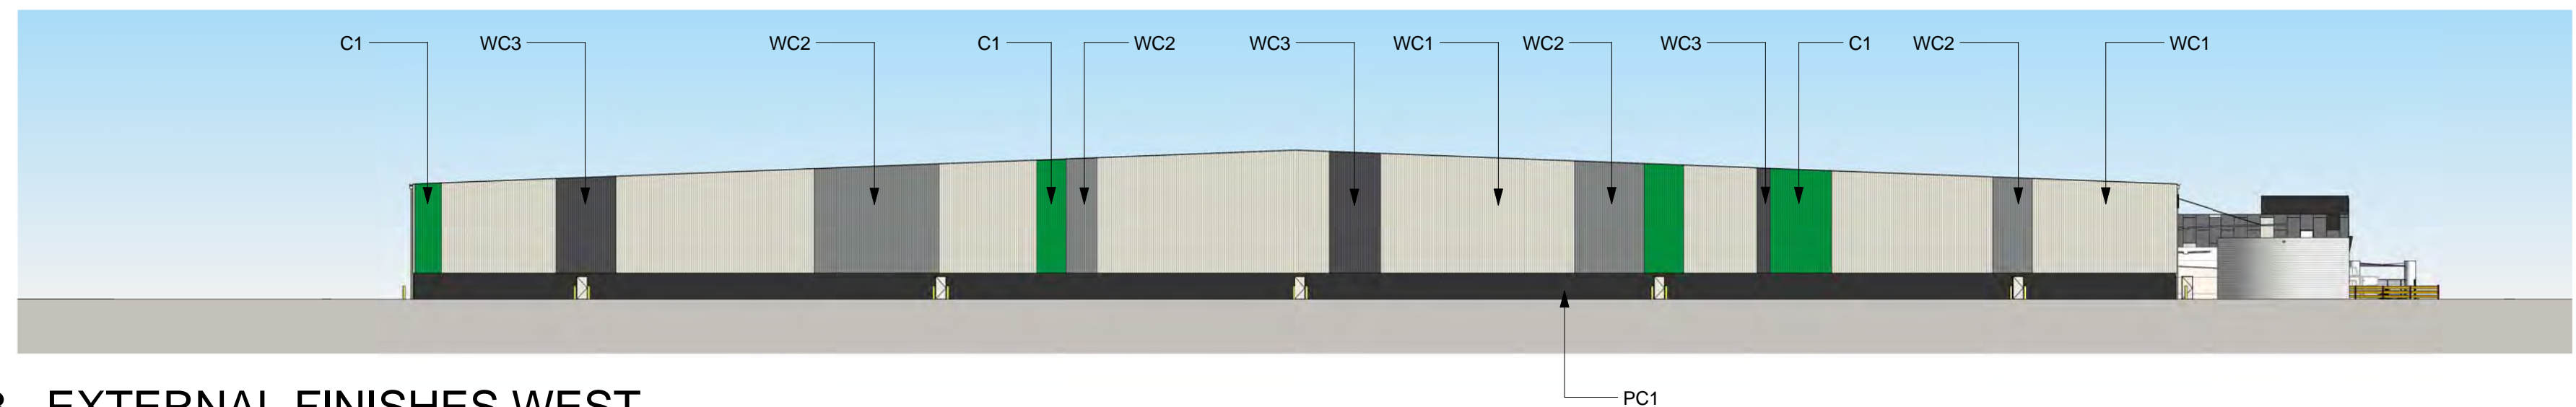

4 WAREHOUSE 3 - EXTERNAL FINISHES WEST
1 : 500

1 **2**
C
3 **4**

C1 DARK GREEN
C2 MID GREEN
C3 LIGHT GREEN
C4 YELLOW

PRIMARY COLOUR SYSTEM

WC1

VERTICAL METAL SHEETING
"LIGHT GREY"

WC2

VERTICAL METAL SHEETING
"WINDSPRAY"

WC3

VERTICAL METAL SHEETING
"DARK GREY"

RF1

METAL PROFILED ROOF
SHEETING
"SHALE GREY"

RF2

TRANSLUCENT SHEETING

PC1

PRECAST PANEL
"MONUMENT"

S1 WAREHOUSE ID
NUMBER

S2 TENANT SIGNAGE


BACKLIT ILLUMINATED
SIGNAGE

NOTES:
1. ALL LEVELS AND EXTENTS ARE INDICATIVE & SHOULD BE READ IN CONJUNCTION WITH CIVIL ENG. DWGS FOR FINAL LEVELS OF ALL EARTH WORKS AND EXCAVATION.
2. ALL SERVICES RELOCATION TO BE CONFIRMED BY ENG.
3. ALL SPECIFIED MATERIALS/COLOURS ARE TO BE AS SPECIFIED OR OF SIMILAR REPRESENTATION AND PERFORMANCE

| | | | | | | | | | | | | | | | | | | | | |
|-------|---|-------|-----------------------------------|------------|-----|------|--|---|---|---|--|-------------------|----------------------|------------|--------------|--|--|--|--|--|
| North | <p>This drawing and design is subject to Reid Campbell (NSW) Pty Ltd copyright and may not be reproduced without prior written consent. Contractor to verify all dimensions on site before commencing work. Report all discrepancies to project manager prior to construction. Figured dimensions to be taken in preference to scaled drawings. All work is to conform to relevant Australian Standards and other Codes as applicable, together with other Authorities' requirements and regulations.</p> | Issue | Description | Date | Ver | Auth | Project | Owner / Developer | Project Manager | Architect | Drawing Title | Drawn | Checked | Print Date | Scale @ A1 | | | | | |
| N/A | | A | PRELIMINARY ISSUE | 29/07/2018 | | | <p>MOOREBANK PRECINCT EAST STAGE 2</p> <p>Project Address</p> <p>MOOREBANK AVENUE, MOOREBANK, NSW</p> |  |  | <p>REID CAMPBELL</p> <p>Architecture, Interiors, Planning</p> <p>ACN 002 033 801 ABN 28 317 655 975</p> <p>Level 15, 124 Walker Street</p> <p>North Sydney NSW 2060 Australia</p> <p>Tel: 61 02 9954 5011 Email: sydney@reidcampbell.com</p> <p>Fax: 61 02 9954 4946 Web: www.reidcampbell.com</p> | <p>AREA B WAREHOUSE 3 EXTERNAL FINISHES</p> | MF | SK | 05/11/2018 | As indicated | | | | | |
| | | B | PRELIMINARY ISSUE | 26/08/2018 | | | | | | | | Project Number | Document Number | Issue | | | | | | |
| | | C | PRELIMINARY ISSUE | 07/10/2018 | | | | | | | | ASK107 | SSS2-RCG-AR-DWG-1207 | H | | | | | | |
| | | D | PRELIMINARY ISSUE | 04/11/2018 | | | | | | | | Drawing Number | | | | | | | | |
| | | E | PRELIMINARY ISSUE | 31/05/2017 | | | | | | | | 115123_A_SSD_1207 | | | | | | | | |
| | | F | RESPONSE TO SUBMISSIONS | 20/06/2017 | | | | | | | | | | | | | | | | |
| | | G | RESPONSE TO SUBMISSIONS AMENDMENT | 03/07/2017 | | | | | | | | | | | | | | | | |
| | | H | ISSUE FOR INFORMATION | 05/11/2018 | | | | | | | | | | | | | | | | |
| | | | | | | | | | | | | | | | | | | | | |
| | | | | | | | | | | | | | | | | | | | | |
AREA B WAREHOUSE 4 FLOOR PLAN

STATE SIGNIFICANT DEVELOPMENT

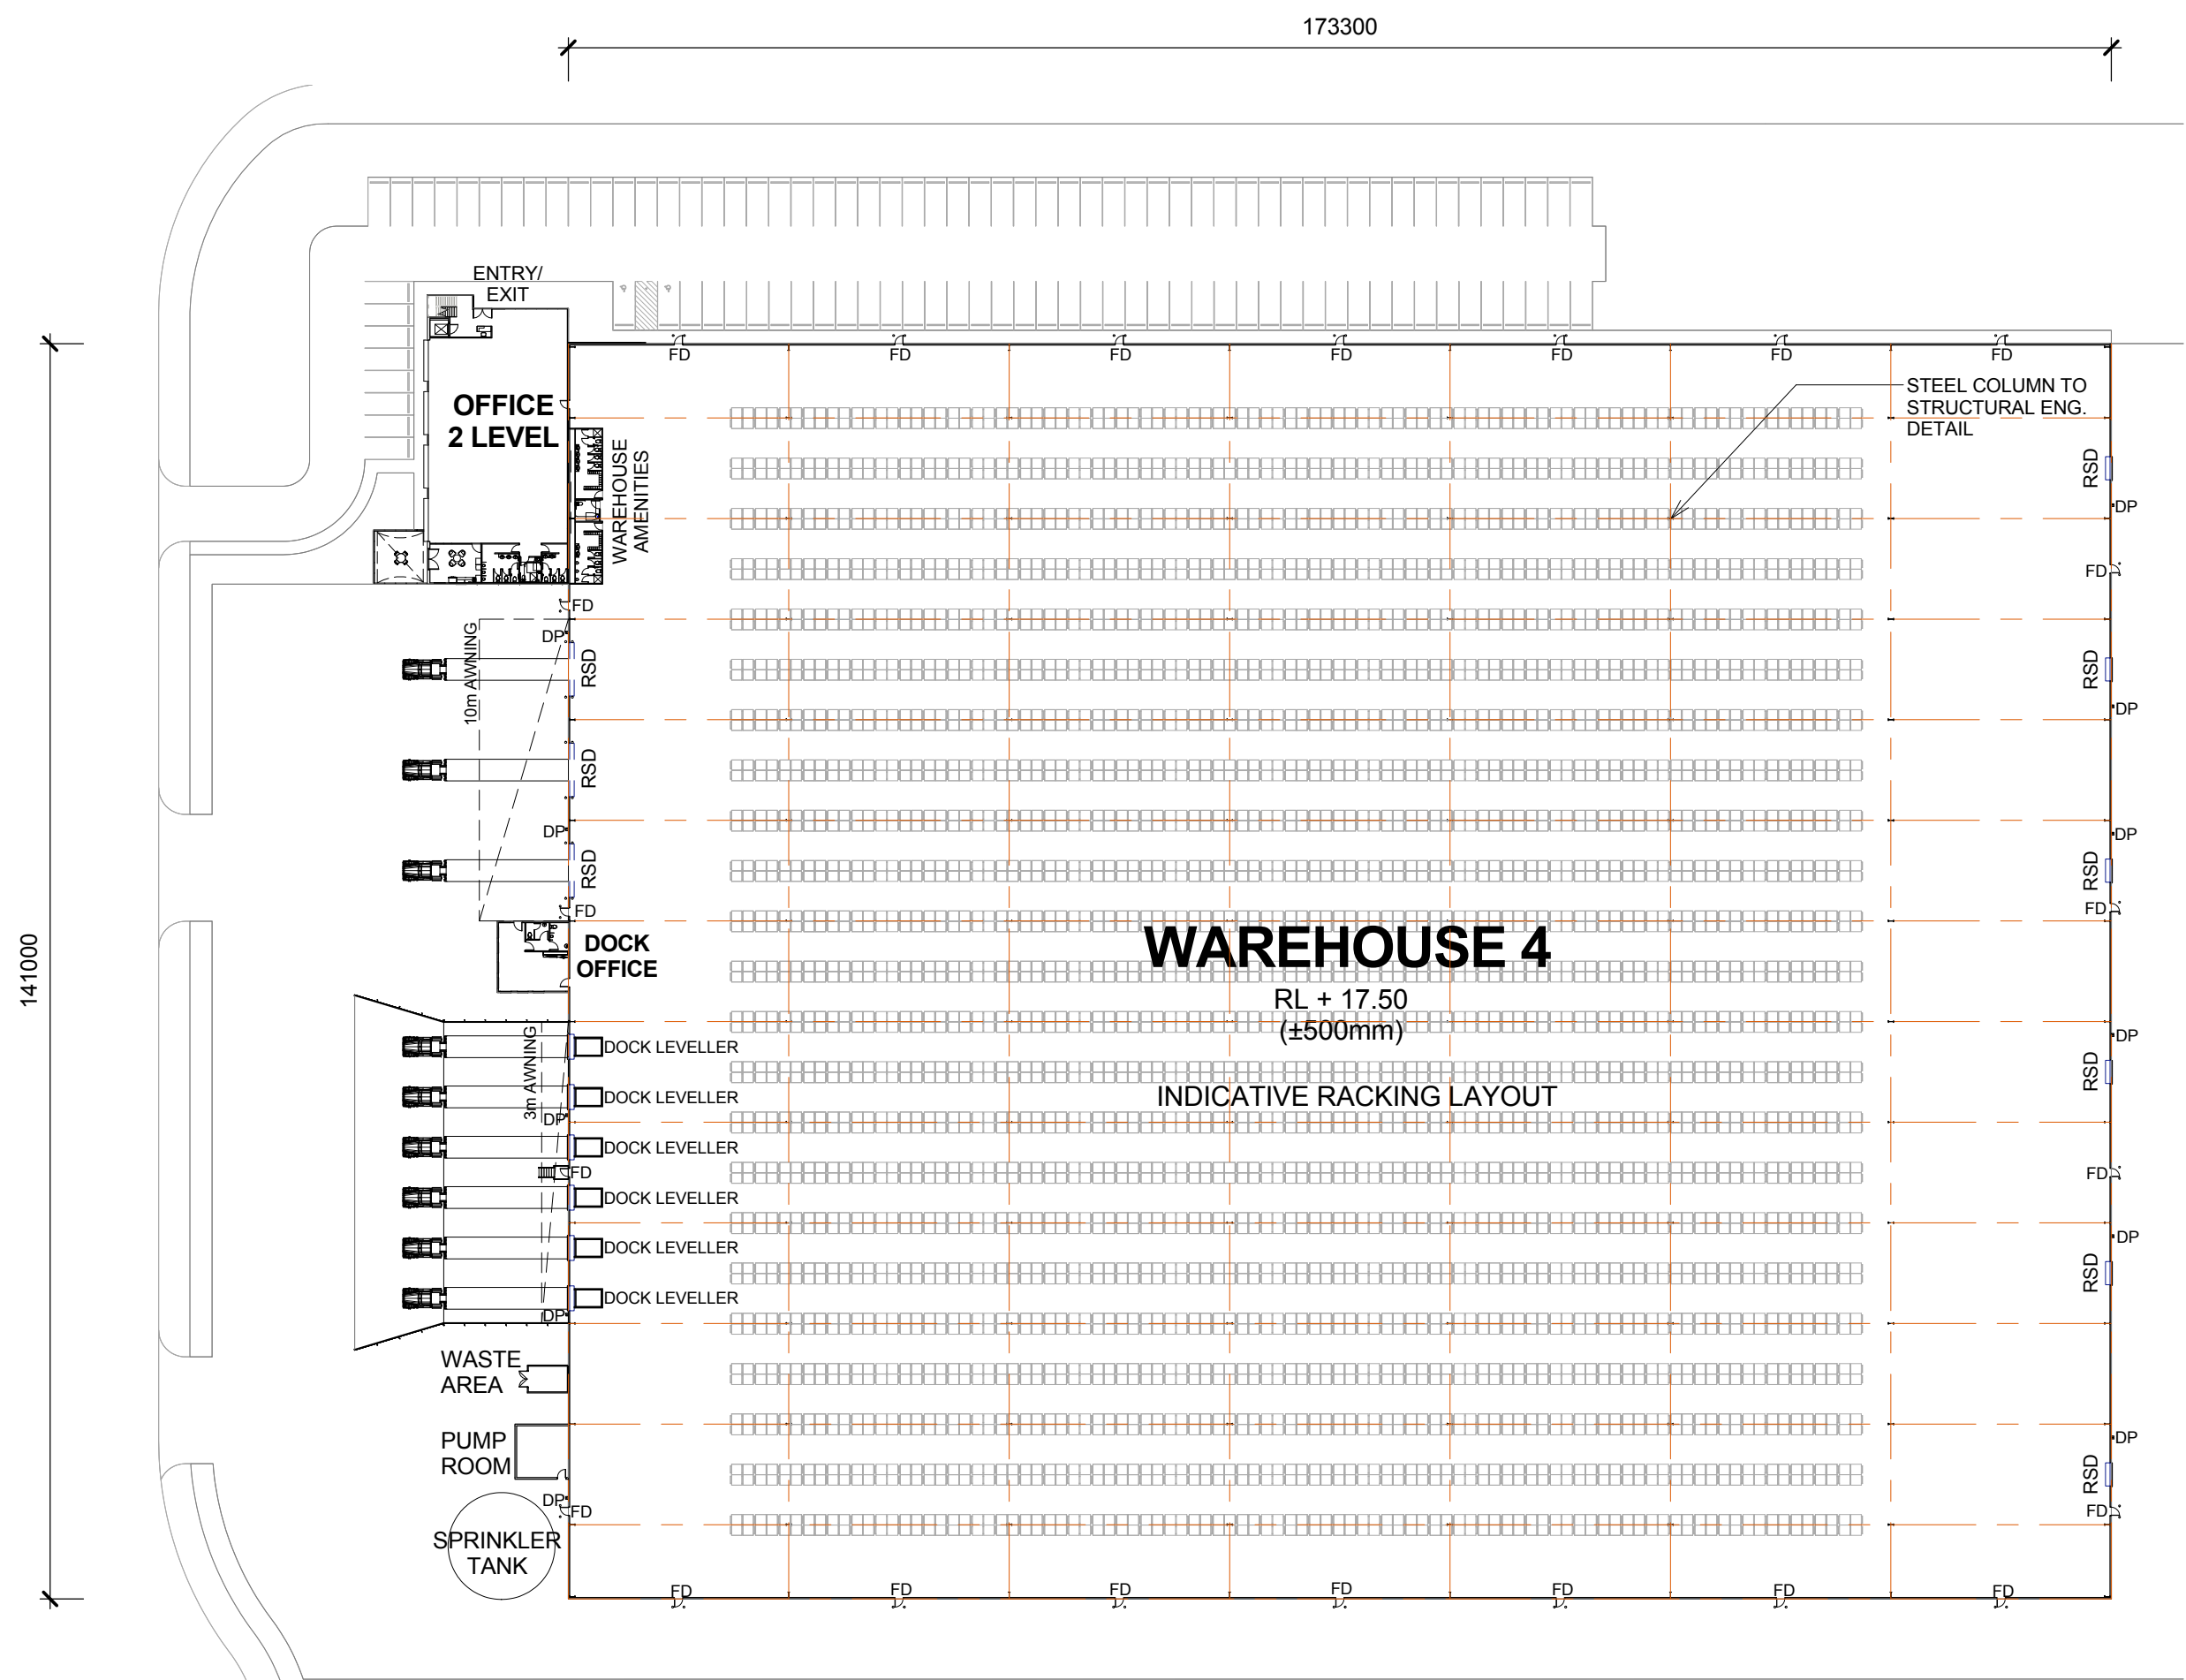

1 WAREHOUSE 4 - FLOOR PLAN
1208 1 : 750

LEGEND:

RSD

DP

OSD

FD

ROLLER SHUTTER DOOR

DOWN PIPE

ON SITE DETENTION

FIRE DOOR

NOTES:
1. ALL LEVELS AND EXTENTS ARE INDICATIVE & SHOULD BE READ IN CONJUNCTION WITH CIVIL ENG. DWGS FOR FINAL LEVELS OF ALL EARTH WORKS AND EXCAVATION.
2. ALL SERVICES RELOCATION TO BE CONFIRMED BY ENG.

Drawn

MF

Checked

SK

Print Date

03/07/2017

Scale @ A1

As Indicated

Project Number

115123

Document Number

SSS2-RCG-AR-DWG-1208

Issue


H

Drawing Number


115123_A_SSD_1208

AREA B WAREHOUSE 4 ELEVATIONS 1


STATE SIGNIFICANT DEVELOPMENT

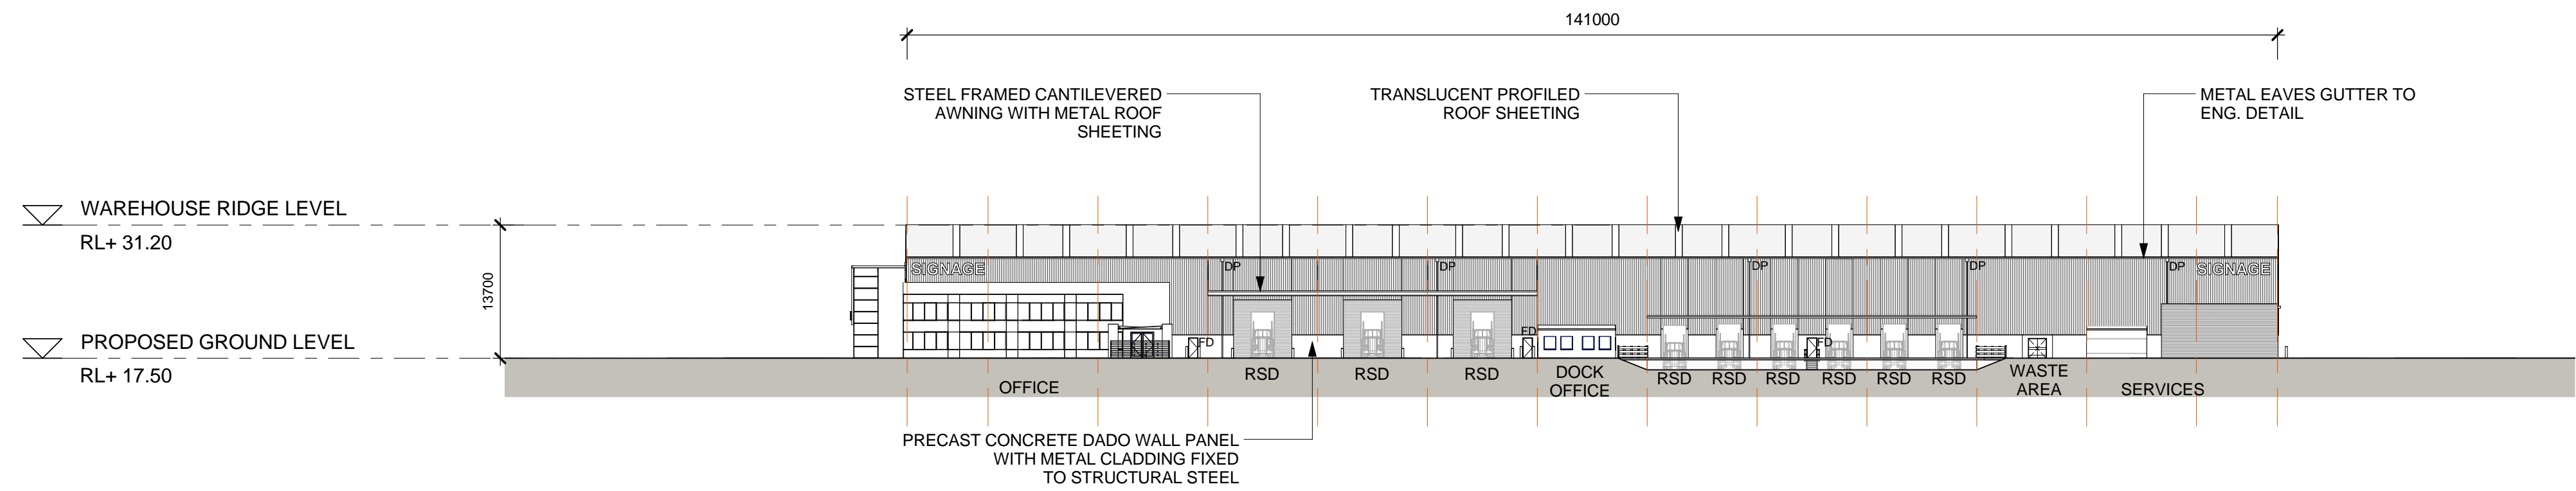

1 WAREHOUSE 4 - NORTH ELEVATION
1 : 500

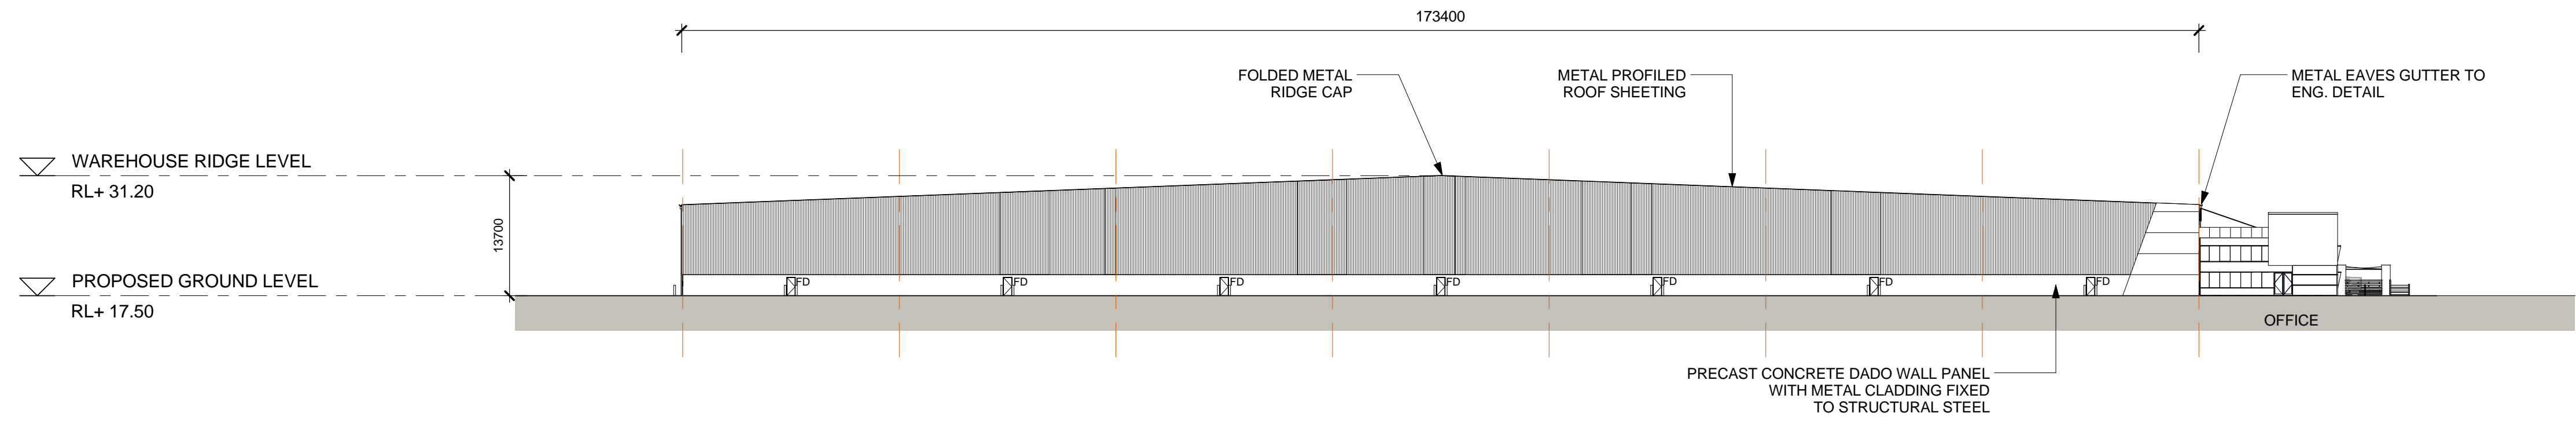

2 WAREHOUSE 4 - EAST ELEVATION
1 : 500

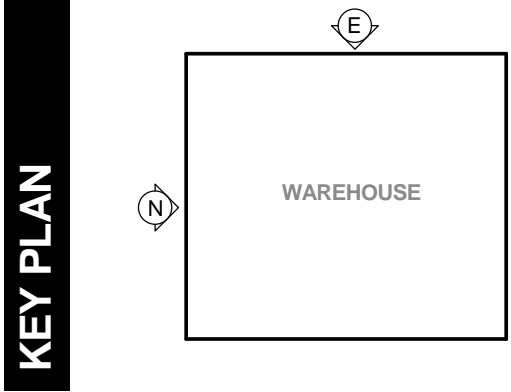

LEGEND:

| | |
|-----|---------------------|
| FD | FIRE DOOR |
| RSD | ROLLER SHUTTER DOOR |
| DP | DOWN PIPE |


NOTES:
1. ALL LEVELS AND EXTENTS ARE INDICATIVE & SHOULD BE READ IN CONJUNCTION WITH CIVIL ENG. DWGS FOR FINAL LEVELS OF ALL EARTH WORKS AND EXCAVATION.
2. ALL SERVICES RELOCATION TO BE CONFIRMED BY ENG.

| | | | |
|-------------------|----------------------|------------|--------------|
| Drawn | Checked | Print Date | Scale @ A1 |
| MF | SK | 05/11/2018 | As Indicated |
| Project Number | Document Number | Issue | |
| ASK107 | SSS2-RCG-AR-DWG-1209 | H | |
| Drawing Number | | | |
| 115123_A_SSD_1209 | | | |


| | | | | | | | | | | | | | | | | | | | | | |
|-------|--|-----|-------|-----------------------------------|------------|-----|------|--|---|---|--|--|-------|---------|------------|--------------|--|--|--|--|--|
| North | This drawing and design is subject to Reid Campbell (NSW) Pty Ltd copyright and may not be reproduced without prior written consent. Contractor to verify all dimensions on site before commencing work. Report all discrepancies to project manager prior to construction. Figured dimensions to be taken in preference to scaled drawings. All work is to conform to relevant Australian Standards and other Codes as applicable, together with other Authorities' requirements and regulations. | N/A | Issue | Description | Date | Ver | Auth | Project | Owner / Developer | Project Manager | Architect | Drawing Title | Drawn | Checked | Issue Date | Scale @ A1 | | | | | |
| | | | A | PRELIMINARY ISSUE | 29/07/2016 | | | MOOREBANK PRECINCT EAST STAGE 2 |  |  | REID CAMPBELL Architecture, Interiors, Planning ACN 002 033 801 ABN 28 317 655 975 Level 15, 124 Walker Street North Sydney NSW 2060 Australia Tel: 61 02 9954 5011 Email: sydney@reidcampbell.com Fax: 61 02 9954 4946 Web: www.reidcampbell.com | AREA B WAREHOUSE 4 ELEVATIONS 1 | MF | SK | 05/11/2018 | As indicated | | | | | |
| | | | B | PRELIMINARY ISSUE | 26/09/2016 | | | | | | | | | | | | | | | | |
| | | | C | PRELIMINARY ISSUE | 07/10/2016 | | | | | | | | | | | | | | | | |
| | | | D | PRELIMINARY ISSUE | 04/11/2016 | | | | | | | | | | | | | | | | |
| | | | E | PRELIMINARY ISSUE | 31/05/2017 | | | | | | | | | | | | | | | | |
| | | | F | RESPONSE TO SUBMISSIONS | 20/06/2017 | | | | | | | | | | | | | | | | |
| | | | G | RESPONSE TO SUBMISSIONS AMENDMENT | 03/07/2017 | | | | | | | | | | | | | | | | |
| | | | H | ISSUE FOR INFORMATION | 05/11/2018 | | | | | | | | | | | | | | | | |
| | | | | | | | | | | | | | | | | | | | | | |
| | | | | | | | | | | | | | | | | | | | | | |
AREA B WAREHOUSE 4 ELEVATIONS 2


STATE SIGNIFICANT DEVELOPMENT

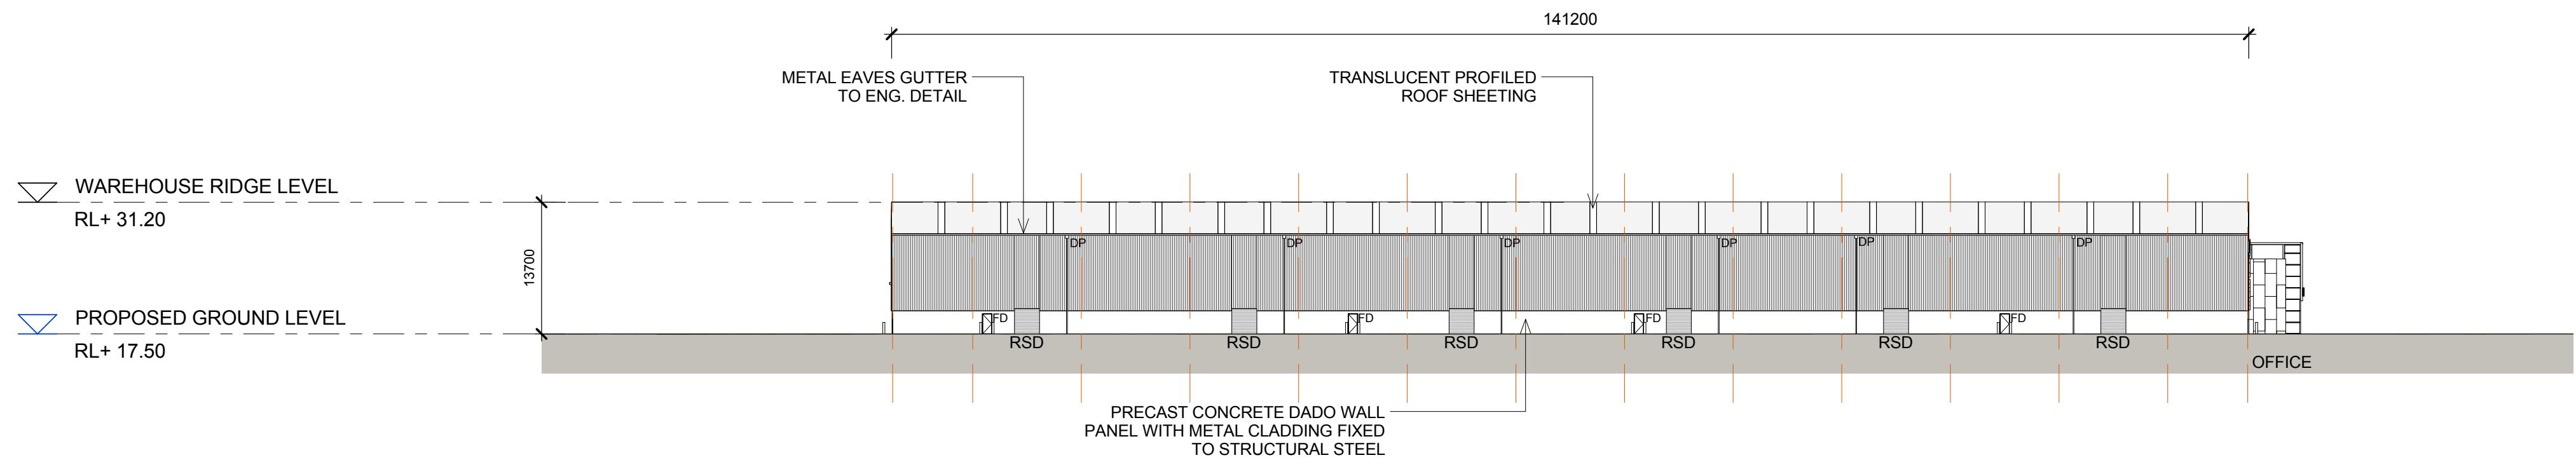

1 WAREHOUSE 4 - SOUTH ELEVATION
1 : 500

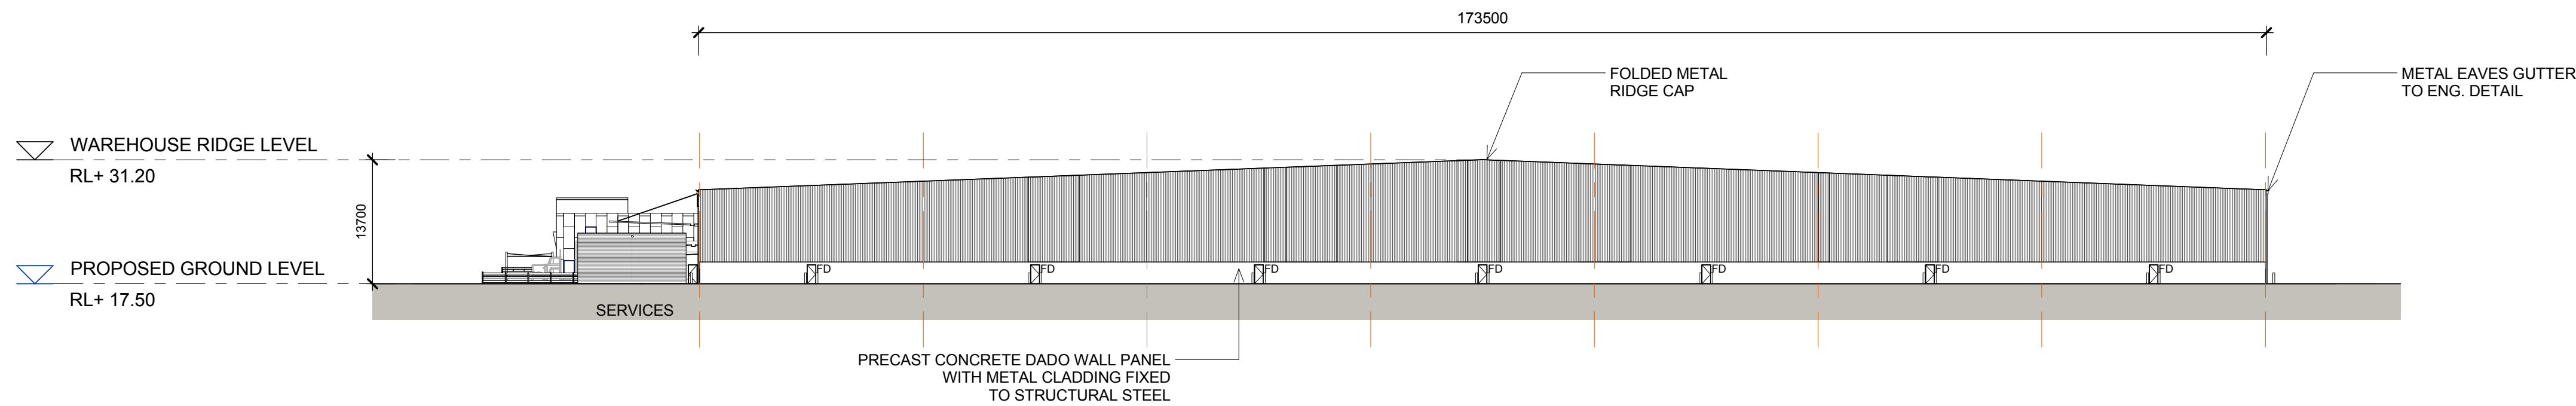

2 WAREHOUSE 4 - WEST ELEVATION
1 : 500

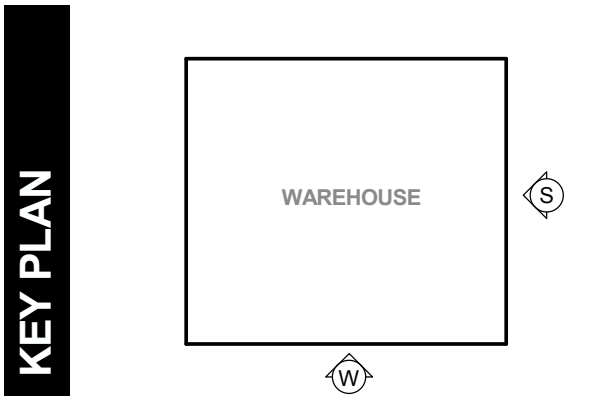


| LEGEND: | | | |
|---|----------------------|------------|--------------|
| FD | FIRE DOOR | | |
| RSD | ROLLER SHUTTER DOOR | | |
| DP | DOWN PIPE | | |
| NOTES: | | | |
| 1. ALL LEVELS AND EXTENTS ARE INDICATIVE & SHOULD BE READ IN CONJUNCTION WITH CIVIL ENG. DWGS FOR FINAL LEVELS OF ALL EARTH WORKS AND EXCAVATION. | | | |
| 2. ALL SERVICES RELOCATION TO BE CONFIRMED BY ENG. | | | |
| Drawn | Checked | Print Date | Scale @ A1 |
| MF | SK | 03/07/2017 | As Indicated |
| Project Number | Document Number | | Issue |
| 115123 | SSS2-RCG-AR-DWG-1210 | | G |
| Drawing Number | | | |
| 115123_A_SSD_1210 | | | |


| |
|---|
| North |
|---|

AREA B WAREHOUSE 4 SECTIONS


STATE SIGNIFICANT DEVELOPMENT

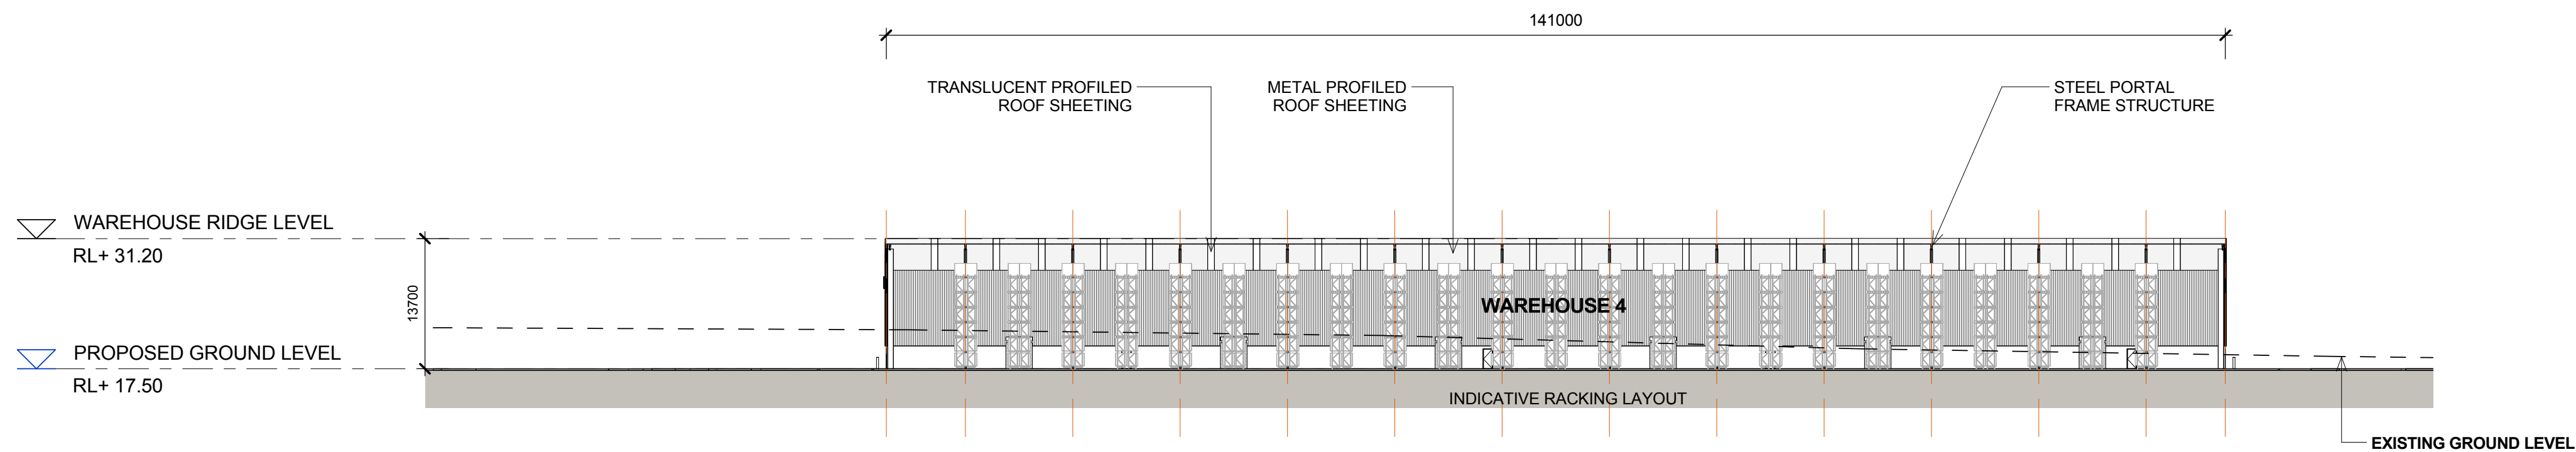

1 WAREHOUSE 4 - SECTION A
1211 1 : 500

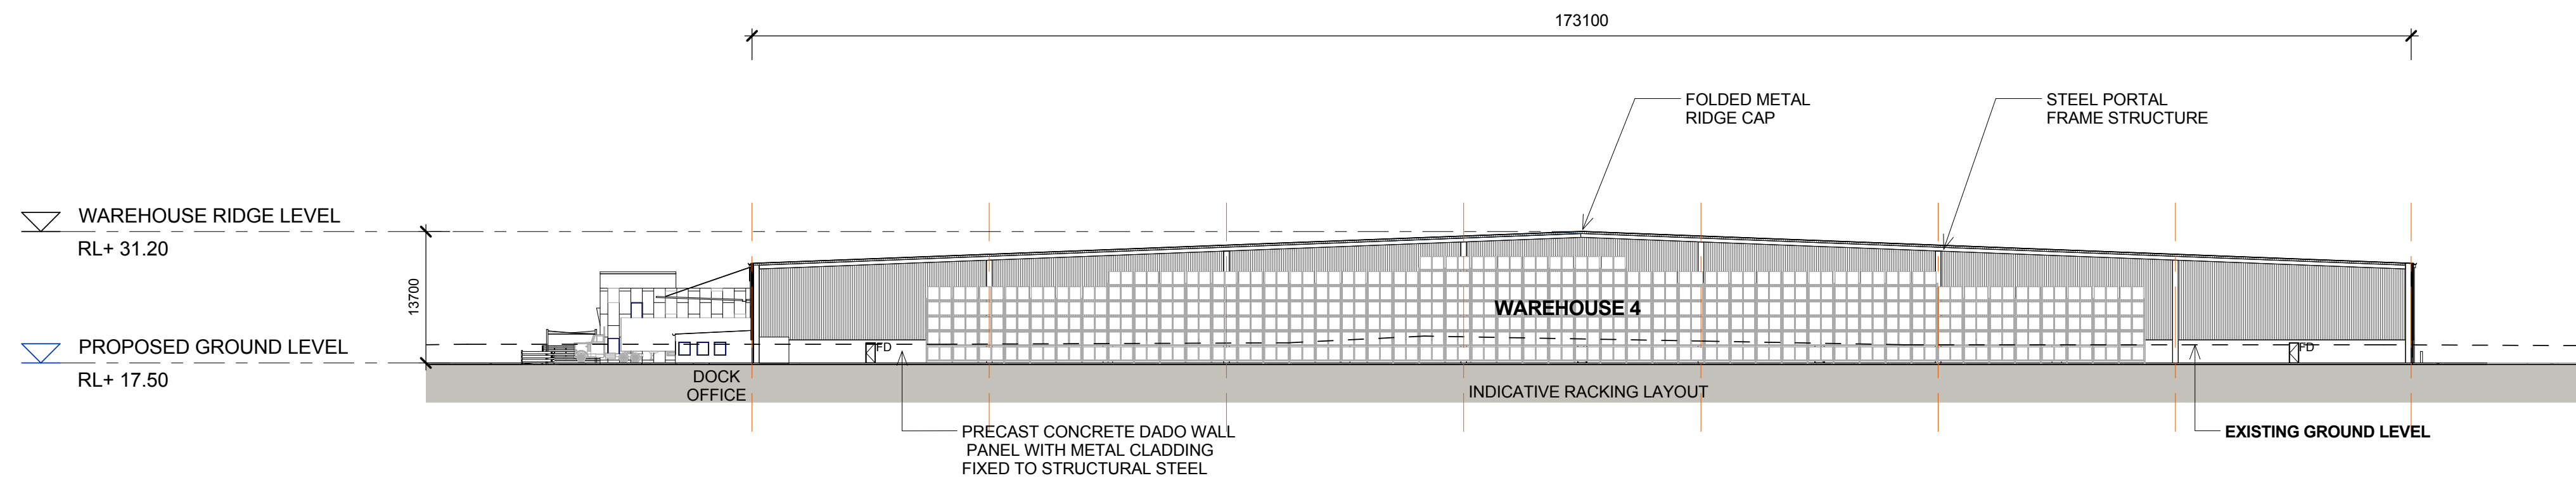

2 WAREHOUSE 4 - SECTION B
1211 1 : 500

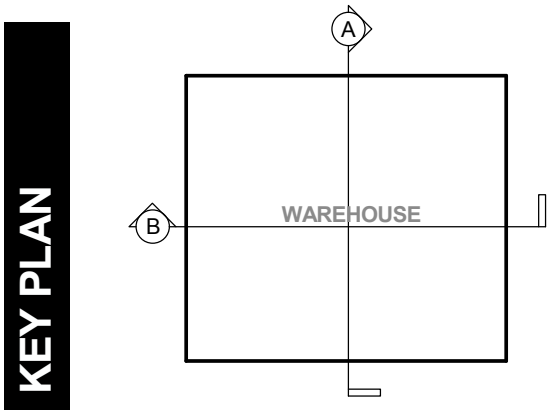


NOTES:
 1. ALL LEVELS ARE INDICATIVE & SHOULD BE READ IN CONJUNCTION WITH CIVIL ENG. DWGS FOR FINAL LEVELS OF ALL EARTH WORKS
 2. ALL SERVICES RELOCATION TO BE CONFIRMED BY ENG.

| | | | |
|--------------------------|---------|----------------------|--------------|
| Drawn | Checked | Print Date | Scale @ A1 |
| MF | SK | 03/07/2017 | As indicated |
| Project Number | | Document Number | Issue |
| 115123 | | SSS2-RCG-AR-DWG-1211 | G |
| Drawing Number | | | |
| 115123_A_SSD_1211 | | | |

| | | | | | | | | | | | | | | | | | | | | | | | | | |
|-------|--|-------|-----------------------------------|------------|-----|------|---------|-------------------|-----------|-----------------|-----------|---------------|-------|---------|------------|------------|------------------------------------|---|---|---|-----------------------------|----|----|------------|--------------|
| North | This drawing and design is subject to Reid Campbell (NSW) Pty Ltd copyright and may not be reproduced without prior written consent. Contractor to verify all dimensions on site before commencing work. Report all discrepancies to project manager prior to construction. Figured dimensions to be taken in preference to scaled drawings. All work is to conform to relevant Australian Standards and other Codes as applicable, together with other Authorities' requirements and regulations. | Issue | Description | Date | Ver | Auth | Project | Owner / Developer | Architect | Project Manager | Architect | Drawing Title | Drawn | Checked | Print Date | Scale @ A1 | | | | | | | | | |
| | | A | PRELIMINARY ISSUE | 29/07/2016 | | | | | | | | | | | | | MOOREBANK PRECINCT EAST STAGE 2 |  |  |  | AREA B WAREHOUSE 4 SECTIONS | MF | SK | 03/07/2017 | As indicated |
| | | B | PRELIMINARY ISSUE | 26/08/2016 | | | | | | | | | | | | | | | | | | | | | |
| | | C | PRELIMINARY ISSUE | 07/10/2016 | | | | | | | | | | | | | | | | | | | | | |
| | | D | PRELIMINARY ISSUE | 04/11/2016 | | | | | | | | | | | | | | | | | | | | | |
| | | E | PRELIMINARY ISSUE | 31/05/2017 | | | | | | | | | | | | | | | | | | | | | |
| | | F | RESPONSE TO SUBMISSIONS | 20/06/2017 | | | | | | | | | | | | | | | | | | | | | |
| | | G | RESPONSE TO SUBMISSIONS AMENDMENT | 03/07/2017 | | | | | | | | | | | | | | | | | | | | | |
| | | | | | | | | | | | | | | | | | | | | | | | | | |
| | | | | | | | | | | | | | | | | | | | | | | | | | |
| | </ | | | | | | | | | | | | | | | | | | | | | | | | |


AREA B WAREHOUSE 4 EXTERNAL FINISHES

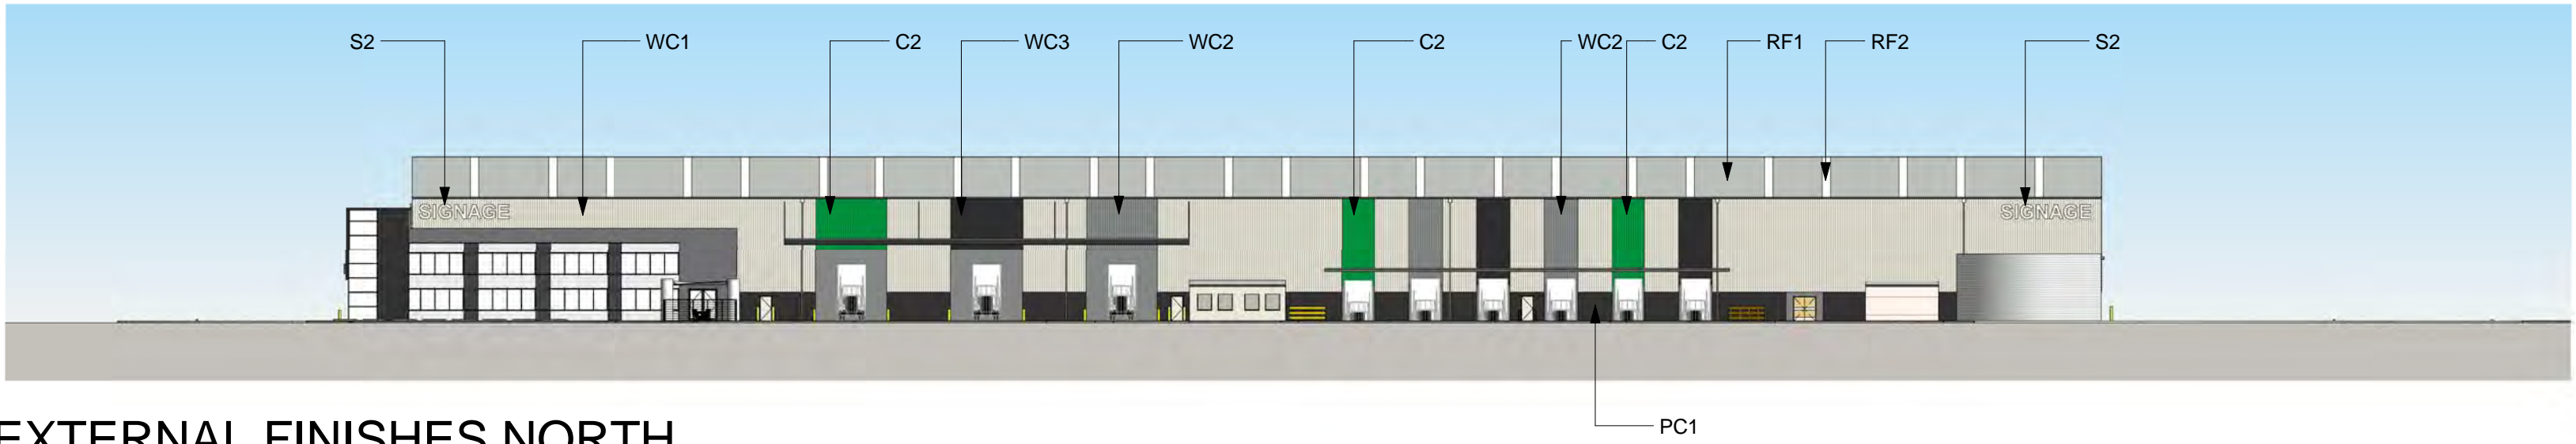

1 WAREHOUSE 4 - EXTERNAL FINISHES NORTH
1 : 500



2 WAREHOUSE 4 - EXTERNAL FINISHES EAST
1 : 500

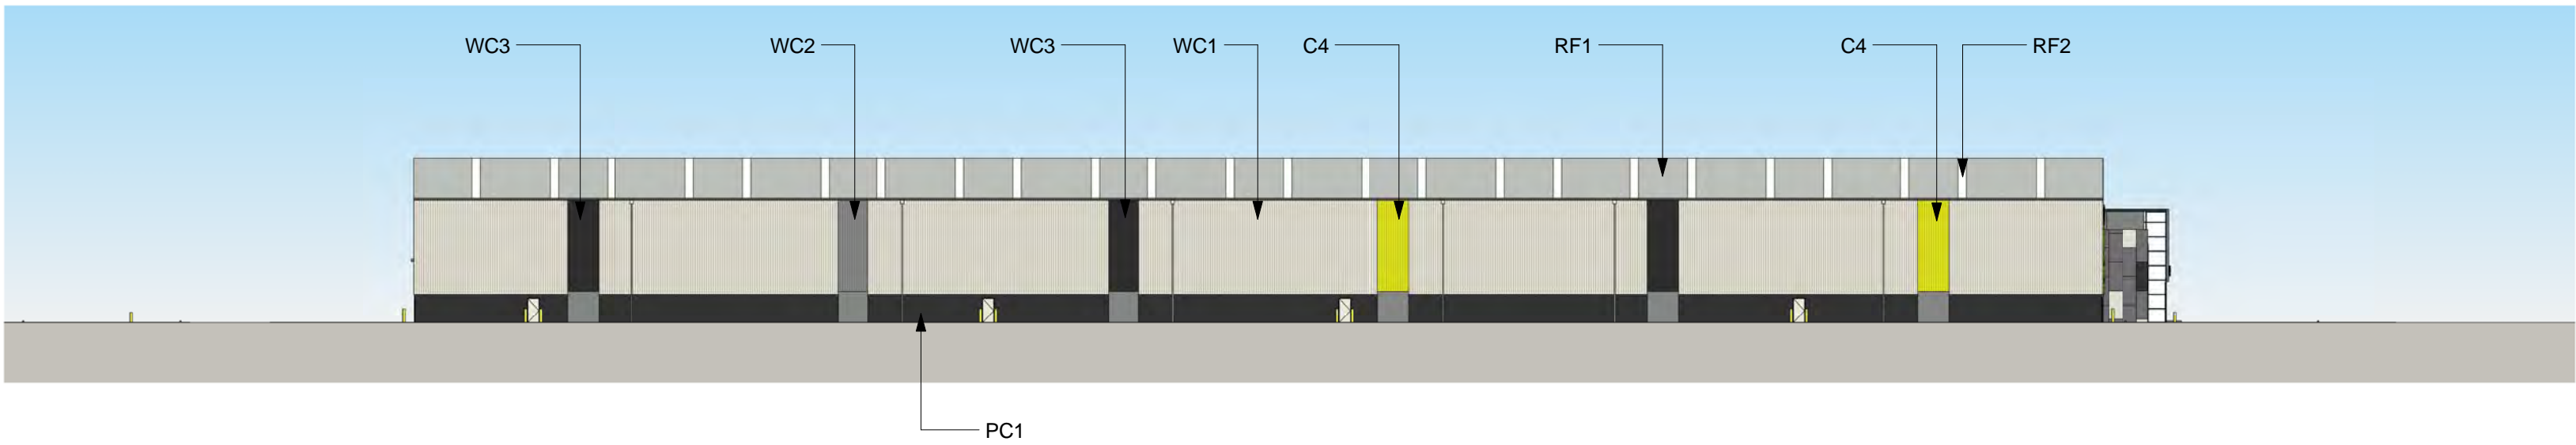

3 WAREHOUSE 4 - EXTERNAL FINISHES SOUTH
1 : 500



4 WAREHOUSE 4 - EXTERNAL FINISHES WEST
1 : 500

1

2

3

4

C1 DARK GREEN

C2 MID GREEN

C3 LIGHT GREEN

C4 YELLOW

WC1

WC2

WC3

RF1

RF2

PC1

VERTICAL METAL SHEETING
"LIGHT GREY"

VERTICAL METAL SHEETING
"WINDSPRAY"

VERTICAL METAL SHEETING
"DARK GREY"

METAL PROFILED ROOF
SHEETING
"SHALE GREY"

TRANSLUCENT SHEETING

PRECAST PANEL
"MONUMENT"

S1

WAREHOUSE ID
NUMBER

S2

TENANT SIGNAGE

BACKLIT ILLUMINATED
SIGNAGE

NOTES:
1. ALL LEVELS AND EXTENTS ARE INDICATIVE & SHOULD BE READ IN CONJUNCTION WITH CIVIL ENG. DWGS FOR FINAL LEVELS OF ALL EARTH WORKS AND EXCAVATION.
2. ALL SERVICES RELOCATION TO BE CONFIRMED BY ENG.
3. ALL SPECIFIED MATERIALS/COLOURS ARE TO BE AS SPECIFIED OR OF SIMILAR REPRESENTATION AND PERFORMANCE

| | | | | | | | | | | | | | | | | | | |
|-------|---|-------|-----------------------------------|------------|-----|------|---------|--|---|--|---------------|-------|------------|--------------|------------|--|--|--|
| North | <p>This drawing and design is subject to Reid Campbell (NSW) Pty Ltd copyright and may not be reproduced without prior written consent. Contractor to verify all dimensions on site before commencing work. Report all discrepancies to project manager prior to construction. Figured dimensions to be taken in preference to scaled drawings. All work is to conform to relevant Australian Standards and other Codes as applicable, together with other Authorities' requirements and regulations.</p> | Issue | Description | Date | Ver | Auth | Project | Owner / Developer | Project Manager | Architect | Drawing Title | Drawn | Checked | Print Date | Scale @ A1 | | | |
| | | A | PRELIMINARY ISSUE | 29/07/2018 | | | | <p>MOOREBANK PRECINCT EAST STAGE 2</p>  <p>TACTICAL GROUP</p> | <p>REID CAMPBELL Architecture, Interiors, Planning ACN 002 033 801 ABN 28 317 655 975 Level 15, 124 Walker Street North Sydney NSW 2060 Australia Tel: 61 02 9954 5011 Email: sydney@reidcampbell.com Fax: 61 02 9954 4946 Web: www.reidcampbell.com</p> | <p>AREA B WAREHOUSE 4 EXTERNAL FINISHES</p> | MF | SK | 05/11/2018 | As indicated | | | | |
| | | B | PRELIMINARY ISSUE | 29/08/2018 | | | | | | | | | | | | | | |
| | | C | PRELIMINARY ISSUE | 07/10/2018 | | | | | | | | | | | | | | |
| | | D | PRELIMINARY ISSUE | 04/11/2018 | | | | | | | | | | | | | | |
| | | E | PRELIMINARY ISSUE | 31/05/2017 | | | | | | | | | | | | | | |
| | | F | RESPONSE TO SUBMISSIONS | 20/06/2017 | | | | | | | | | | | | | | |
| | | G | RESPONSE TO SUBMISSIONS AMENDMENT | 03/07/2017 | | | | | | | | | | | | | | |
| | | H | ISSUE FOR INFORMATION | 05/11/2018 | | | | | | | | | | | | | | |
| | | | | | | | | | | | | | | | | | | |
| | | | | | | | | | | | | | | | | | | |
STATE SIGNIFICANT DEVELOPMENT



NOTES:

1. ALL LEVELS AND EXTENTS ARE INDICATIVE & SHOULD BE READ IN CONJUNCTION WITH CIVIL ENG. DWGS FOR FINAL LEVELS OF ALL EARTH WORKS AND EXCAVATION.
2. ALL SERVICES RELOCATION TO BE CONFIRMED BY ENG.


| | | | |
|--------------|-----------------------|------------|--------------|
| an | Checked | Print Date | Scale @ A1 |
| F | SK | 03/07/2017 | As indicated |
| ect Number | Document Number | | Issue |
| 5123 | SSS2- RCG-AR-DWG-1213 | | H |
| iving Number | | | |

15123_A_SSD_1213


[illegible]

AREA B WAREHOUSE 5 ELEVATIONS 1


STATE SIGNIFICANT DEVELOPMENT

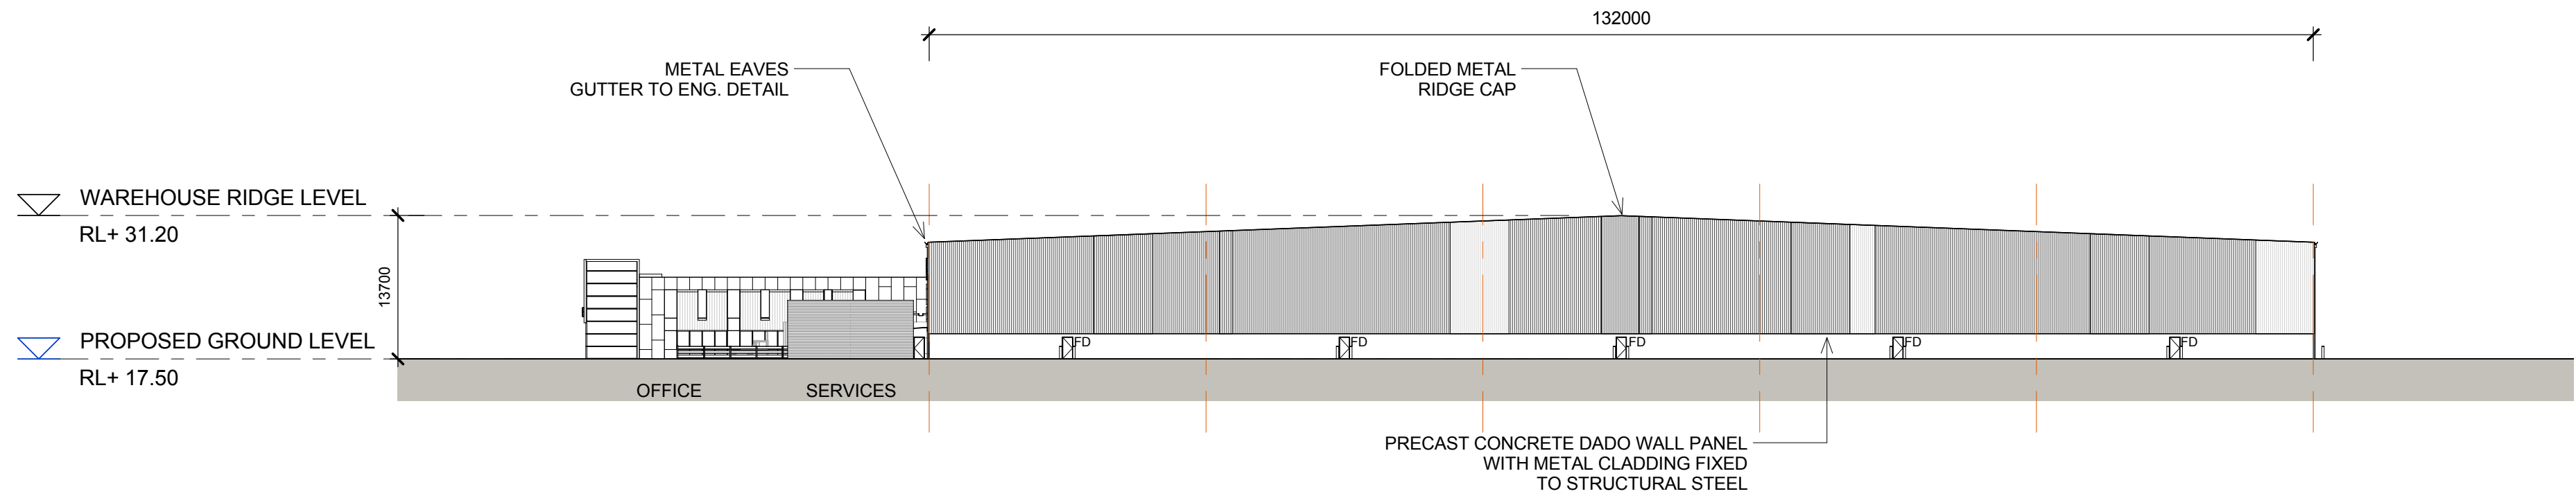


1 WAREHOUSE 5 - NORTH ELEVATION
1 : 500

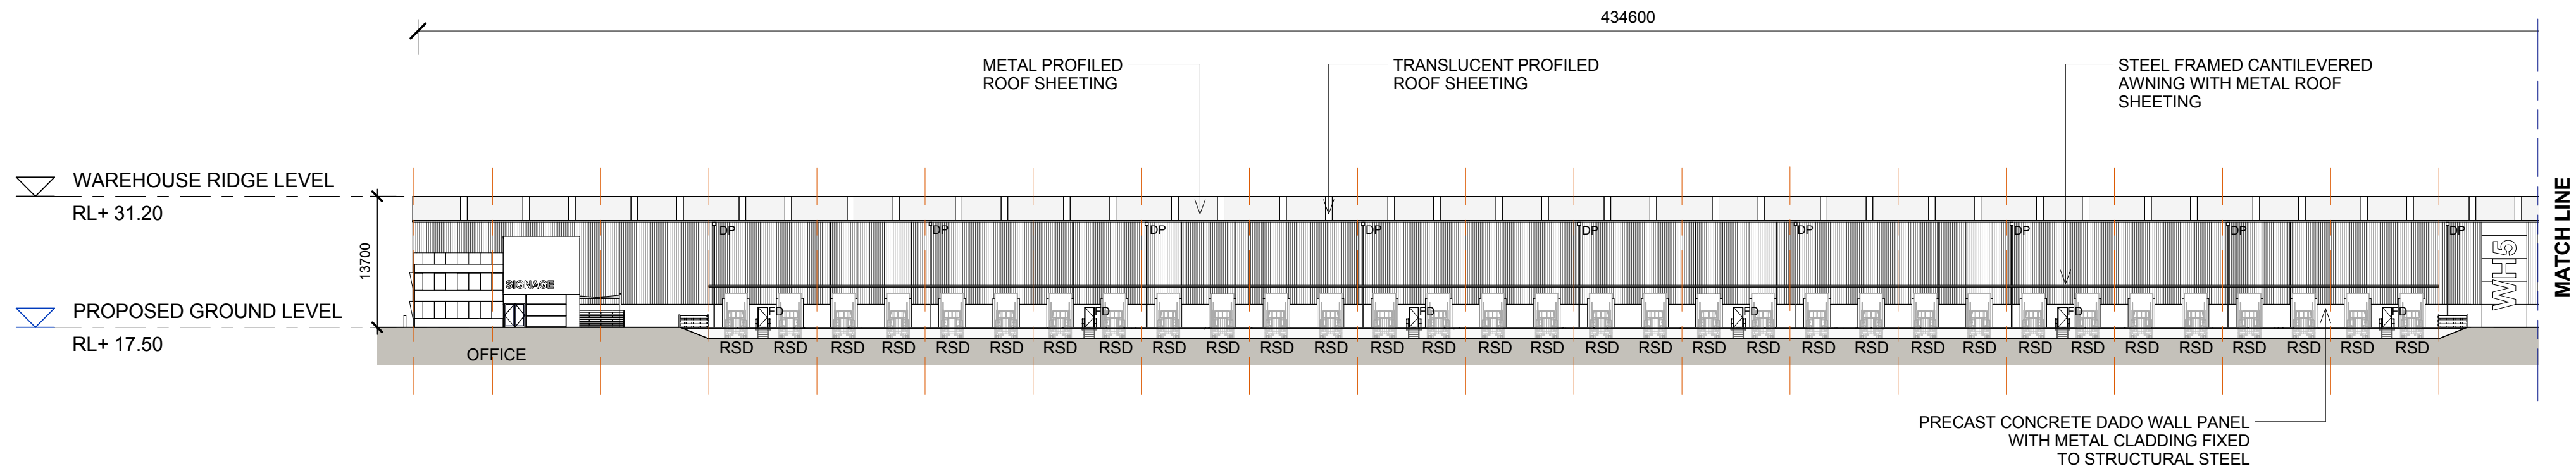

2 WAREHOUSE 5 - EAST ELEVATION 1 OF 2
1 : 500

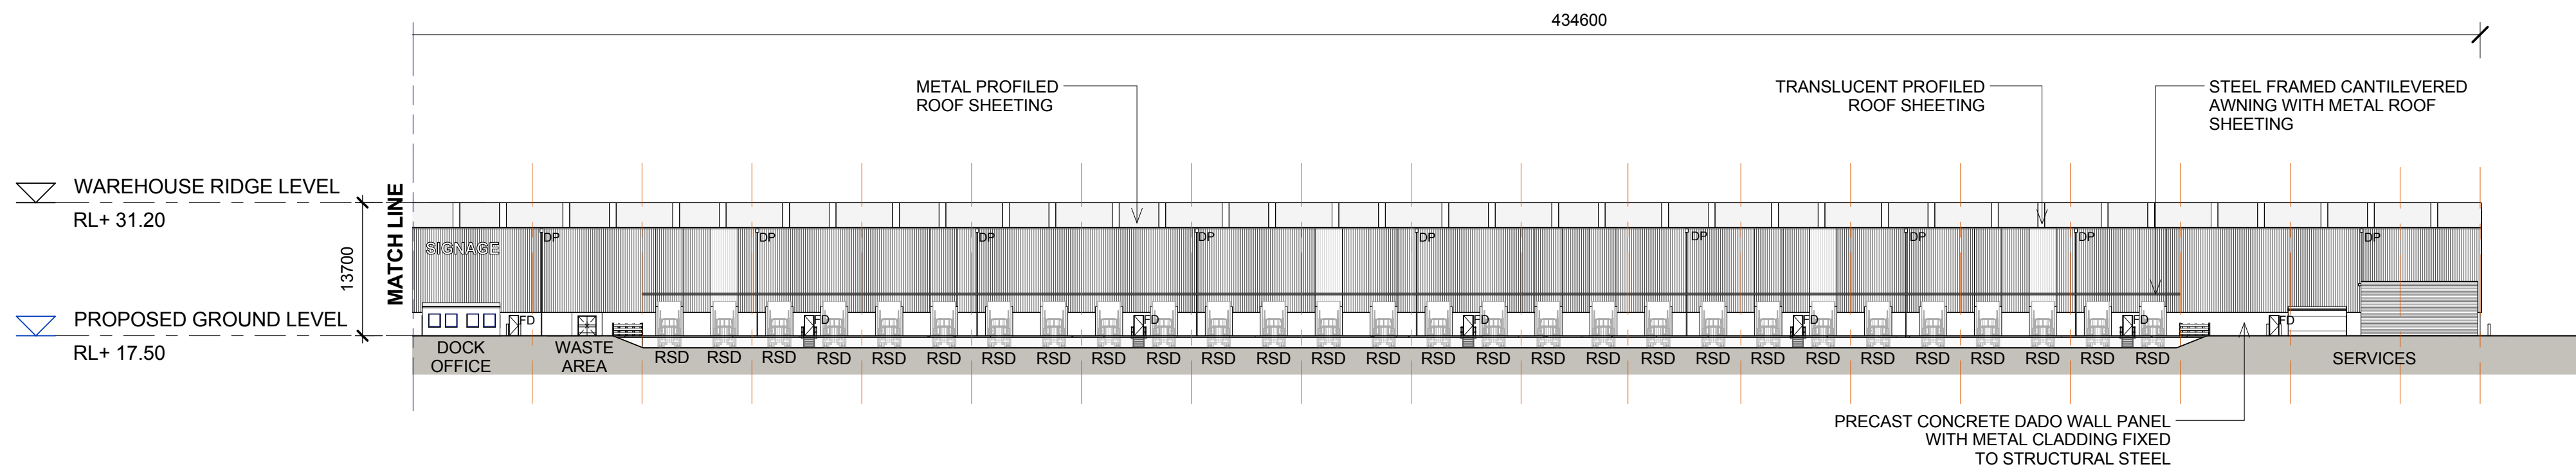

3 WAREHOUSE 5 - EAST ELEVATION 2 OF 2
1 : 500

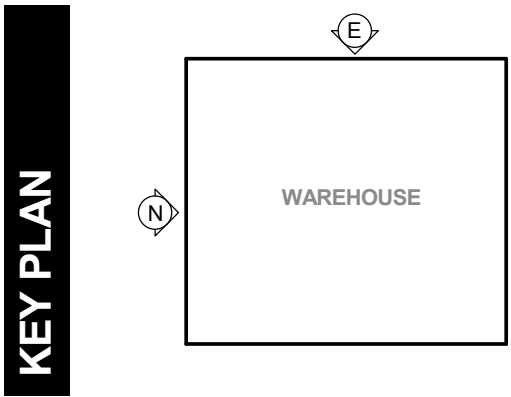


| LEGEND: | | | | |
|---|----------------------|------------|--------------|--|
| FD | FIRE DOOR | | | |
| RSD | ROLLER SHUTTER DOOR | | | |
| DP | DOWN PIPE | | | |
| NOTES: | | | | |
| 1. ALL LEVELS AND EXTENTS ARE INDICATIVE & SHOULD BE READ IN CONJUNCTION WITH CIVIL ENG. DWGS FOR FINAL LEVELS OF ALL EARTH WORKS AND EXCAVATION. | | | | |
| 2. ALL SERVICES RELOCATION TO BE CONFIRMED BY ENG. | | | | |
| Drawn | Checked | Print Date | Scale @ A1 | |
| MF | SK | 03/07/2017 | As indicated | |
| Project Number | Document Number | | Issue | |
| 115123 | SSS2-RCG-AR-DWG-1214 | | G | |
| Drawing Number | | | | |
| 115123_A_SSD_1214 | | | | |


| | | | | | | | | | | | | | | | |
|-------------------|---|----------------------|-------------|--------------|-----|------|--|--|---|--|---|-------|---------|------------|------------|
| North | <div>This drawing and design is subject to Reid Campbell (NSW) Pty Ltd copyright and may not be reproduced without prior written consent. Contractor to verify all dimensions on site before commencing work. Report all discrepancies to project manager prior to construction. Figured dimensions to be taken in preference to scaled drawings. All work is to conform to relevant Australian Standards and other Codes as applicable, together with other Authorities' requirements and regulations.</div> | Issue | Description | Date | Ver | Auth | <div>Project</div> <div>MOOREBANK PRECINCT EAST STAGE 2</div> <div>Project Address</div> <div>MOOREBANK AVENUE, MOOREBANK, NSW</div> | <div>Owner / Developer</div> <div><div>SIMTA</div><div>SYDNEY INTERMODAL TERMINAL ALLIANCE</div></div> | <div>Project Manager</div> <div><div>TACTICAL</div><div>GROUP</div></div> | <div>Architect</div> <div>REIDCAMPBELL</div> <div>Architecture, Interiors, Planning</div> <div>ACN 002 033 801 ABN 28 317 605 975</div> <div>Level 15, 124 Walker Street</div> <div>North Sydney NSW 2060 Australia</div> <div>Tel: 61 02 9954 5011 Email: sydney@reidcampbell.com</div> <div>Fax: 61 02 9954 4946 Web: www.reidcampbell.com</div> | <div>Drawing Title</div> <div>AREA B WAREHOUSE 5 ELEVATIONS 1</div> | Drawn | Checked | Print Date | Scale @ A1 |
| MF | | SK | 03/07/2017 | As indicated | | | | | | | | | | | |
| Project Number | | Document Number | Issue | | | | | | | | | | | | |
| 115123 | | SSS2-RCG-AR-DWG-1214 | G | | | | | | | | | | | | |
| Drawing Number | | | | | | | | | | | | | | | |
| 115123_A_SSD_1214 | | | | | | | | | | | | | | | |

AREA B WAREHOUSE 5 ELEVATIONS 2


STATE SIGNIFICANT DEVELOPMENT

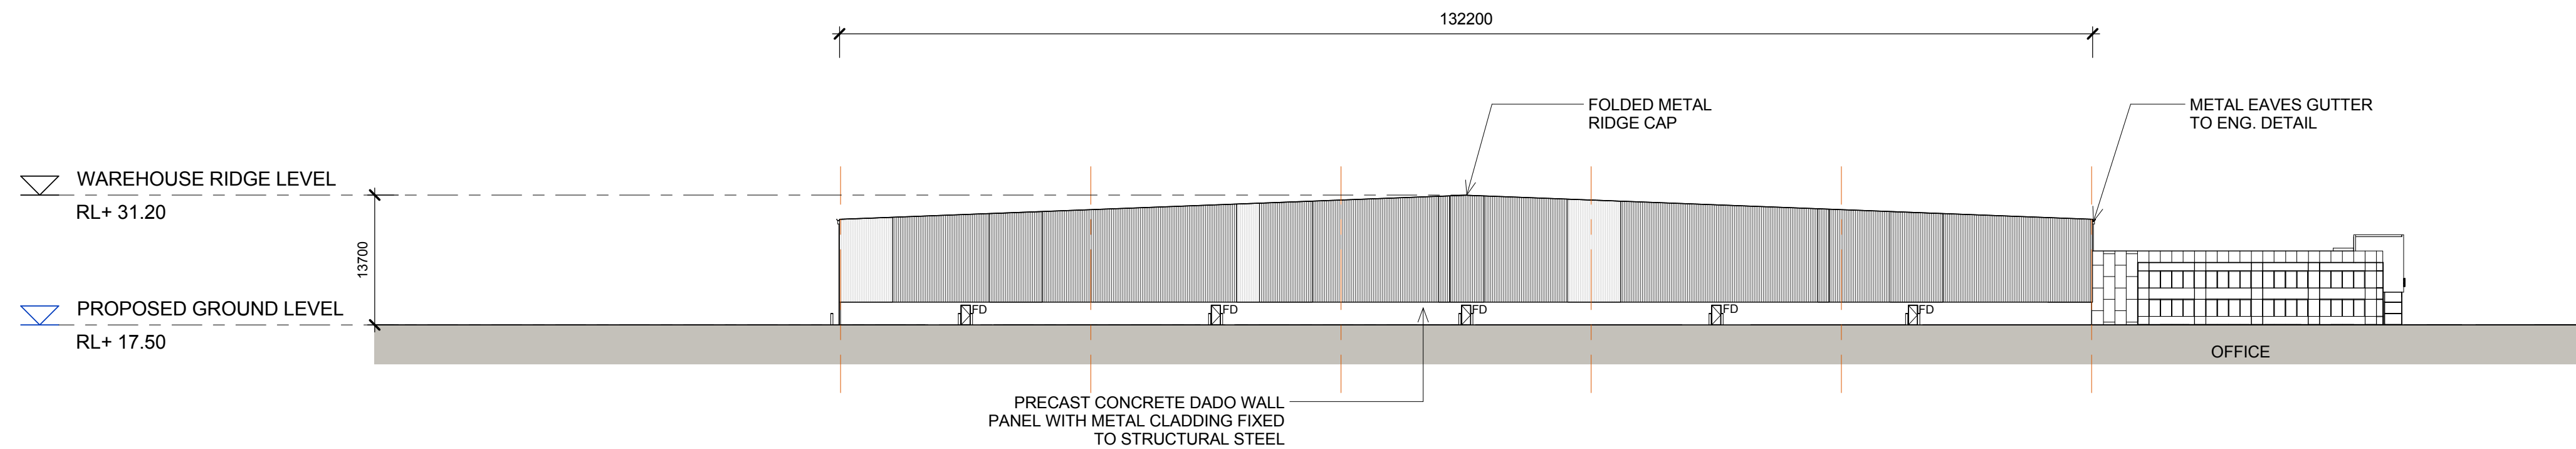

1 WAREHOUSE 5 - SOUTH ELEVATION
1 : 500

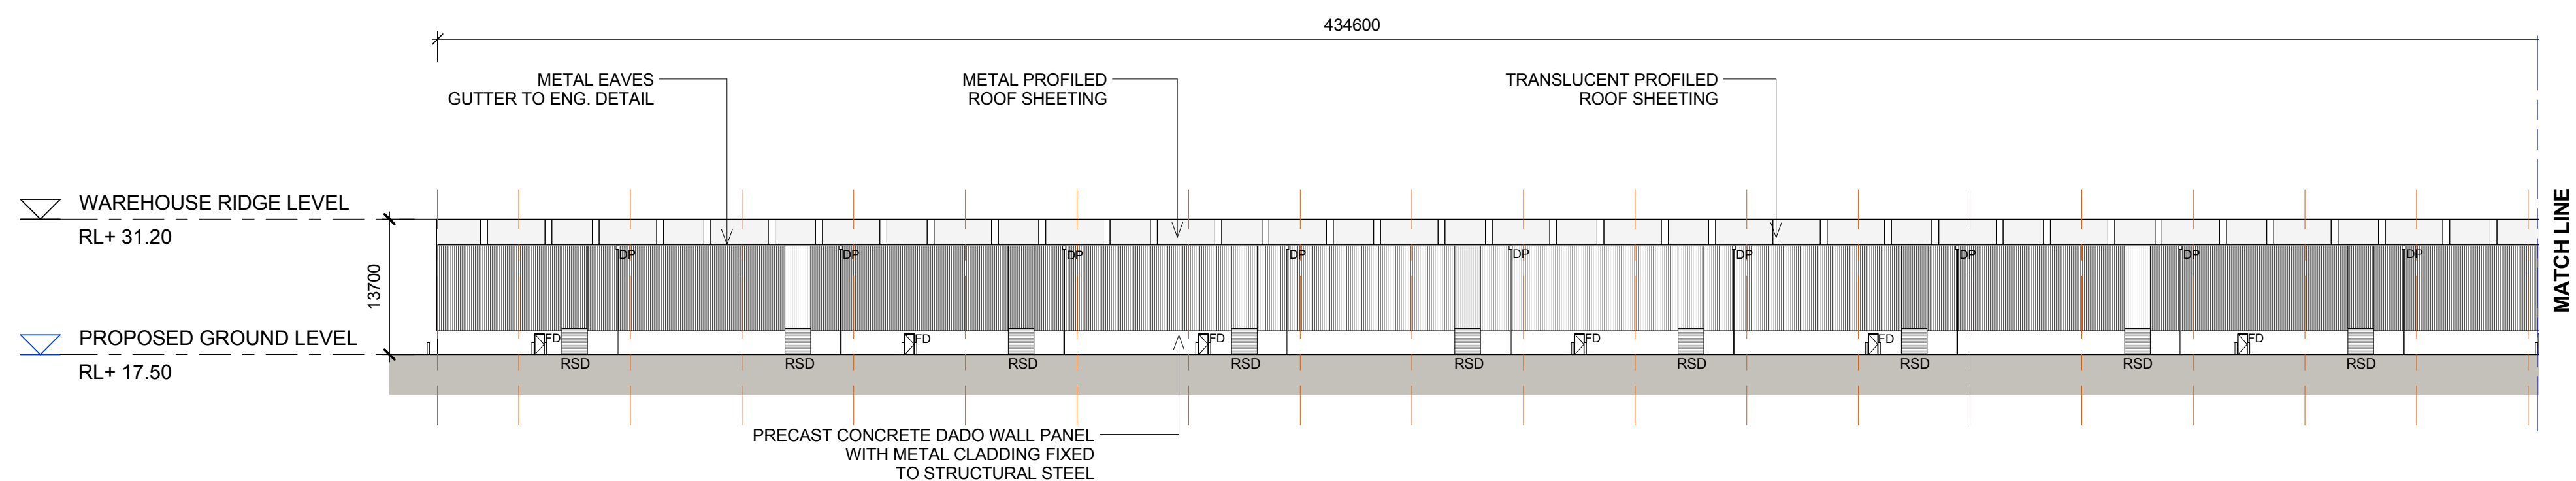


2 WAREHOUSE 5 - WEST ELEVATION 1 OF 2
1 : 500

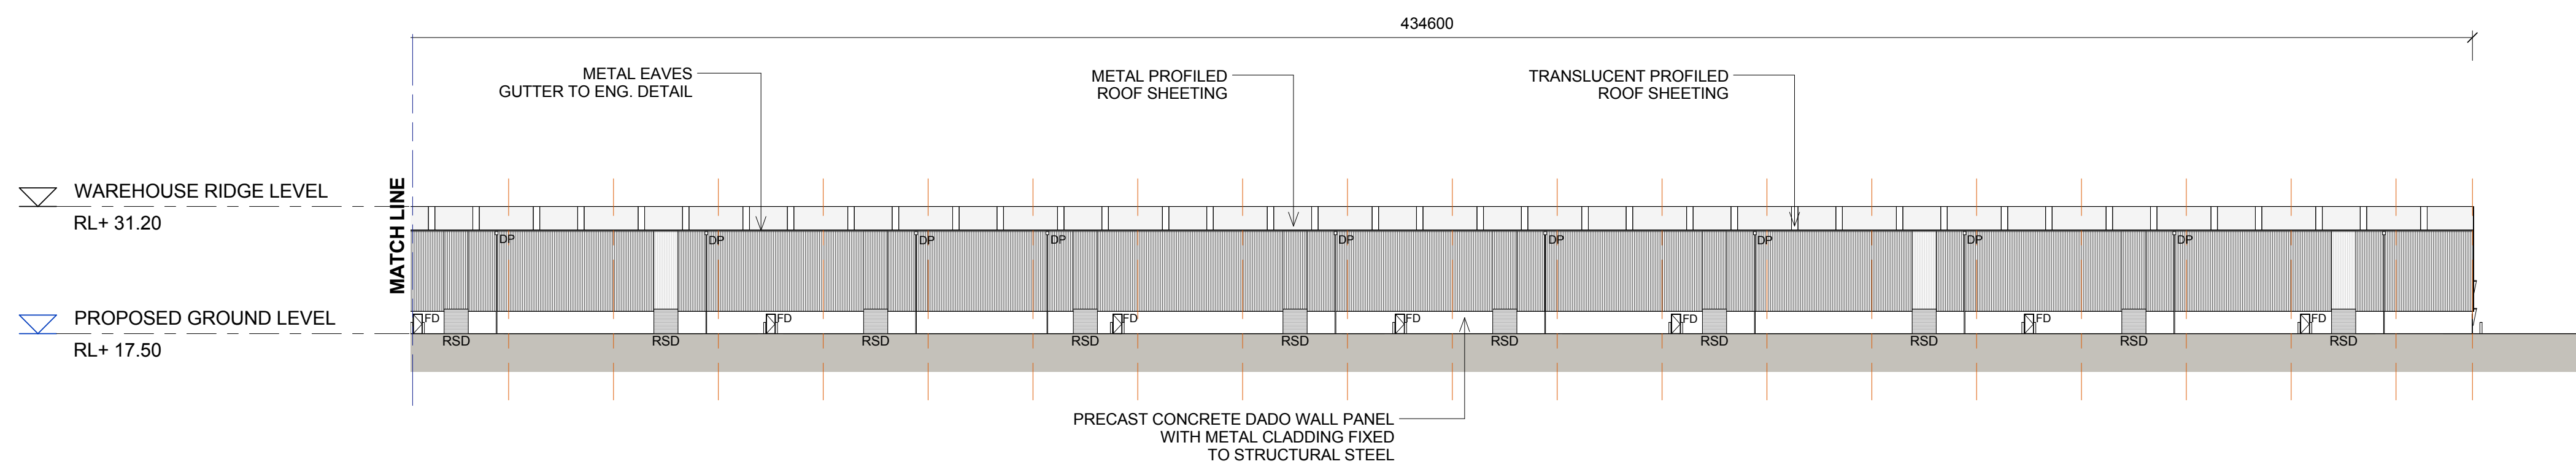

3 WAREHOUSE 5 - WEST ELEVATION 2 OF 2
1 : 500

KEY PLAN

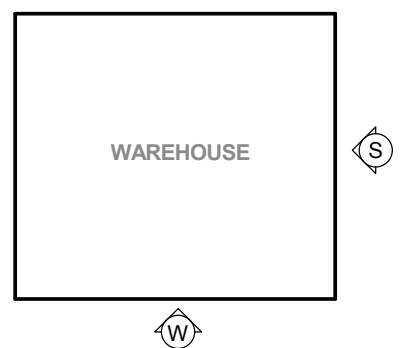

LEGEND:


| | |
|-----|---------------------|
| FD | FIRE DOOR |
| RSD | ROLLER SHUTTER DOOR |
| DP | DOWN PIPE |

NOTES:
1. ALL LEVELS AND EXTENTS ARE INDICATIVE & SHOULD BE READ IN CONJUNCTION WITH CIVIL ENG. DWGS FOR FINAL LEVELS OF ALL EARTH WORKS AND EXCAVATION.
2. ALL SERVICES RELOCATION TO BE CONFIRMED BY ENG.


| | | | | | | |
|-------|---|-------------------|---|------------|--------------|------|
| North | <div>This drawing and design is subject to Reid Campbell (NSW) Pty Ltd copyright and may not be reproduced without prior written consent. Contractor to verify all dimensions on site before commencing work. Report all discrepancies to project manager prior to construction. Figured dimensions to be taken in preference to scaled drawings. All work is to conform to relevant Australian Standards and other Codes as applicable, together with other Authorities' requirements and regulations.</div> | Issue | Description | Date | Ver | Auth |
| | | A | PRELIMINARY ISSUE | 29/07/2016 | | |
| | | B | PRELIMINARY ISSUE | 26/08/2016 | | |
| | | C | PRELIMINARY ISSUE | 07/10/2016 | | |
| | | D | PRELIMINARY ISSUE | 04/11/2016 | | |
| | | E | PRELIMINARY ISSUE | 31/05/2017 | | |
| | | F | RESPONSE TO SUBMISSIONS | 20/06/2017 | | |
| | | G | RESPONSE TO SUBMISSIONS AMENDMENT | 03/07/2017 | | |
| | | | | | | |
| | | | | | | |
| N/A | | Project | MOOREBANK PRECINCT EAST STAGE 2 | | | |
| | | Project Address | MOOREBANK AVENUE, MOOREBANK, NSW | | | |
| | | Owner / Developer | <div><div>SIMTA</div><div>SYDNEY INTERMODAL TERMINAL ALLIANCE</div></div> | | | |
| | | Project Manager | <div><div>TACTICAL</div><div>GROUP</div></div> | | | |
| | | Architect | <div><div>REIDCAMPBELL</div><div>Architecture, Interiors, Planning</div><div>ACN 002 033 801 ABN 28 317 605 975</div><div>Level 15, 124 Walker Street</div><div>North Sydney NSW 2060 Australia</div><div>Tel: 61 02 9954 5011 Email: sydney@reidcampbell.com</div><div>Fax: 61 02 9954 4946 Web: www.reidcampbell.com</div></div> | | | |
| | | Drawing Title | AREA B WAREHOUSE 5 ELEVATIONS 2 | | | |
| | | Drawn | Checked | Print Date | Scale @ A1 | |
| | | MF | SK | 03/07/2017 | As indicated | |
| | | Project Number | Document Number | Issue | | |
| | | 115123 | SSS2-RCG-AR-DWG-1215 | G | | |
| | | Drawing Number | 115123_A_SSD_1215 | | | |

AREA B WAREHOUSE 5 SECTIONS


STATE SIGNIFICANT DEVELOPMENT

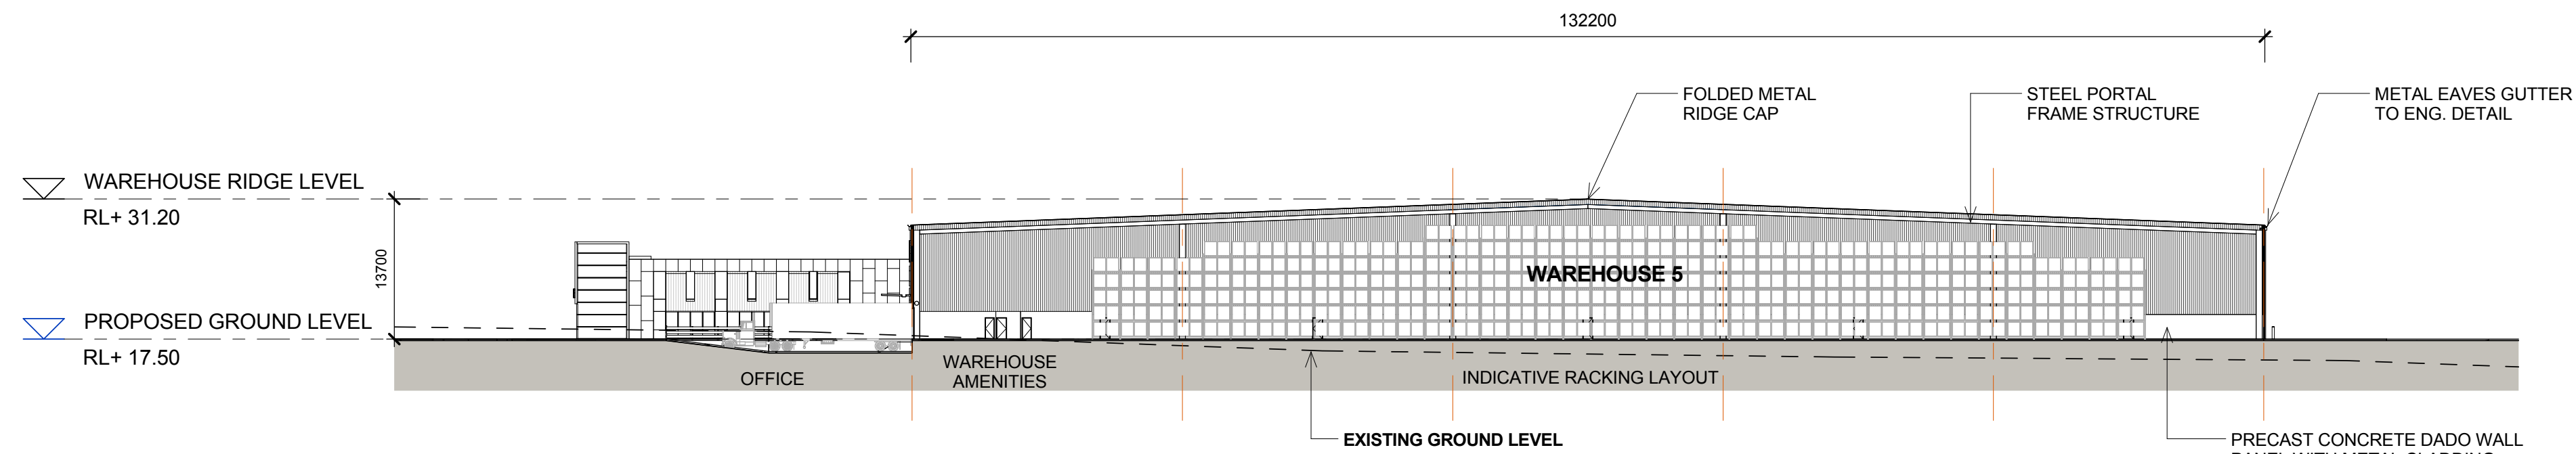


1 WAREHOUSE 5 - SECTION A
1216 1 : 500

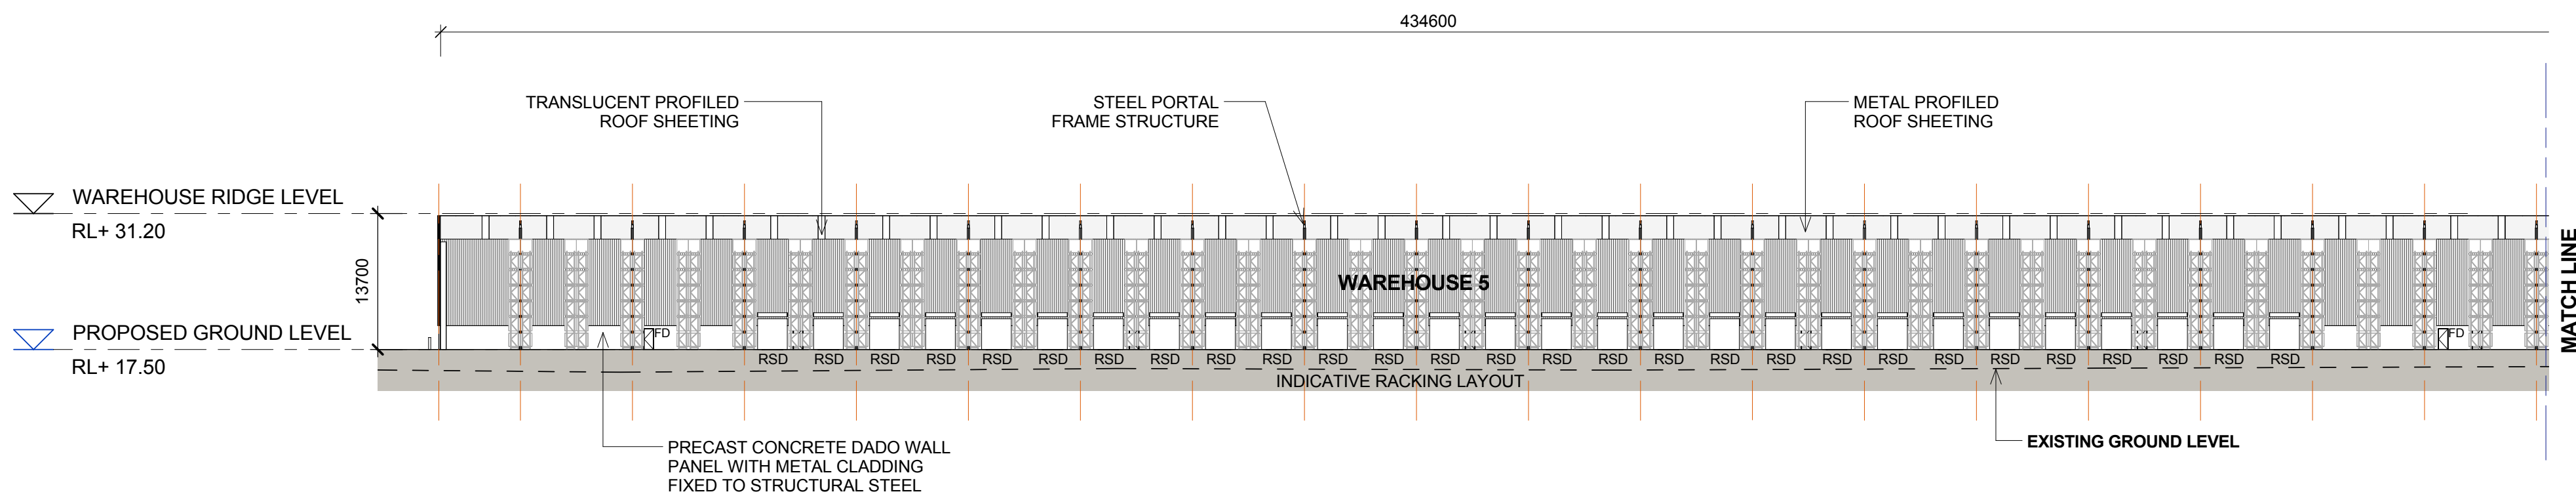

2 WAREHOUSE 5 - SECTION B - 1 OF 2
1216 1 : 500

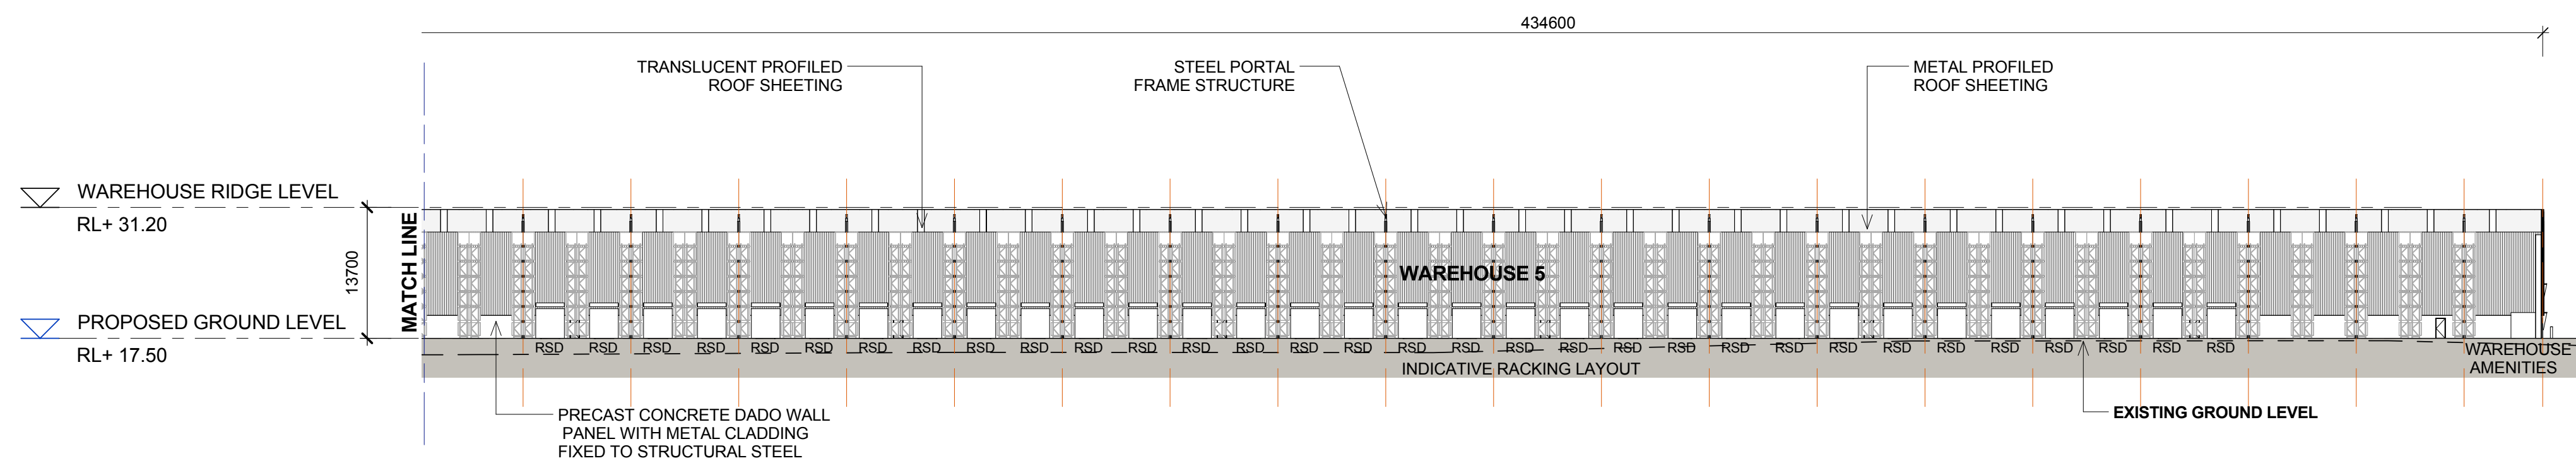


3 WAREHOUSE 5 - SECTION B - 2 OF 2
1216 1 : 500

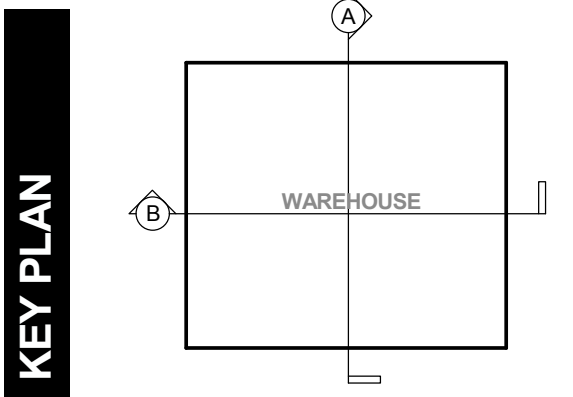


NOTES:
1. ALL LEVELS ARE INDICATIVE & SHOULD BE READ IN CONJUNCTION WITH CIVIL ENG. DWGS FOR FINAL LEVELS OF ALL EARTH WORKS
2. ALL SERVICES RELOCATION TO BE CONFIRMED BY ENG.

| | | | | | | | | | | | | | | | | |
|-------------------|---|----------------------|-------------|--------------|-----|------|---------|--|---|--|--|-------|---------|------------|-------|------|
| North | <div>This drawing and design is subject to Reid Campbell (NSW) Pty Ltd copyright and may not be reproduced without prior written consent. Contractor to verify all dimensions on site before commencing work. Report all discrepancies to project manager prior to construction. Figured dimensions to be taken in preference to scaled drawings. All work is to conform to relevant Australian Standards and other Codes as applicable, together with other Authorities' requirements and regulations.</div> | Issue | Description | Date | Ver | Auth | Project | <div>Owner / Developer</div> <div><div>SIMTA</div><div>SYDNEY INTERMODAL TERMINAL ALLIANCE</div></div> | <div>Project Manager</div> <div><div>TACTICAL GROUP</div></div> | <div>Architect</div> <div><div>REID CAMPBELL</div><div>Architecture, Interiors, Planning</div><div>ACN 002 033 801 ABN 28 317 655 875</div><div>Level 15, 124 Walker Street</div><div>North Sydney NSW 2060 Australia</div><div>Tel: 61 02 9954 5011 Email: sydney@reidcampbell.com</div><div>Fax: 61 02 9954 4946 Web: www.reidcampbell.com</div></div> | <div>Drawing Title</div> <div><div>AREA B WAREHOUSE 5 SECTIONS</div></div> | Drawn | Checked | Print Date | Scale | @ A1 |
| MF | | SK | 03/07/2017 | As indicated | | | | | | | | | | | | |
| Project Number | | Document Number | | Issue | | | | | | | | | | | | |
| 115123 | | SSS2-RCG-AR-DWG-1216 | | H | | | | | | | | | | | | |
| Drawing Number | | | | | | | | | | | | | | | | |
| 115123_A_SSD_1216 | | | | | | | | | | | | | | | | |
| | | | | | | | | | | | | | | | | |
| | | | | | | | | | | | | | | | | |
AREA B WAREHOUSE 5 EXTERNAL FINISHES 1

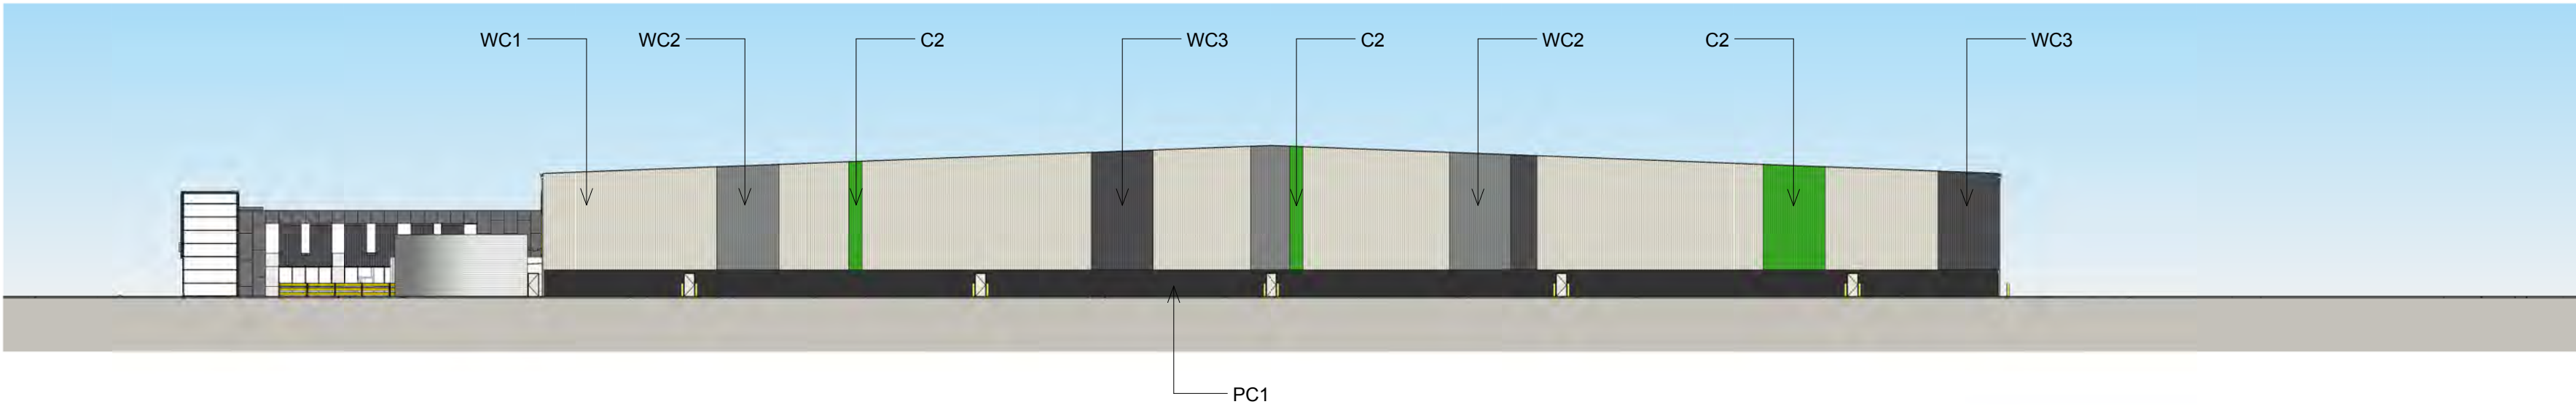





1
1217
WAREHOUSE 5 - EXTERNAL FINISHES NORTH
1 : 500

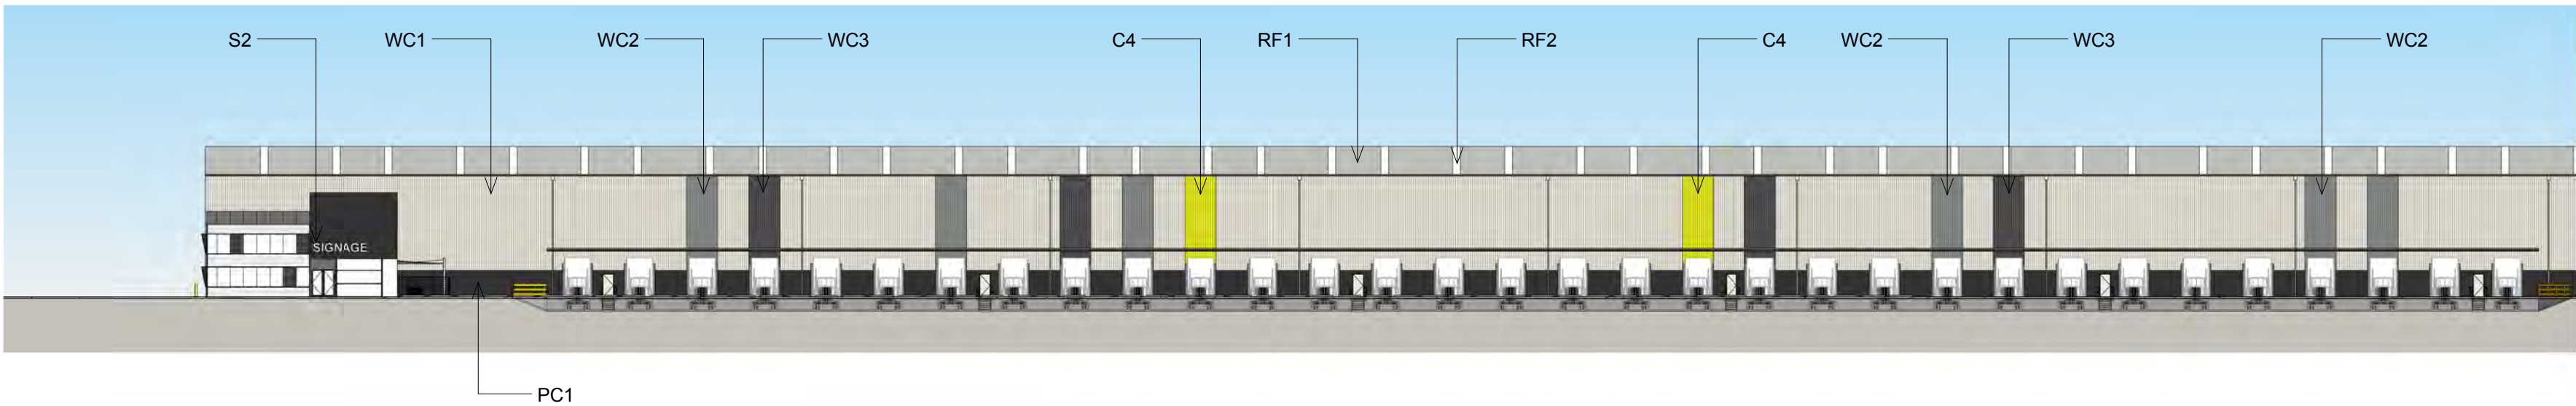

2
1217
WAREHOUSE 5 - EXTERNAL FINISHES EAST 1 OF 2
1 : 500

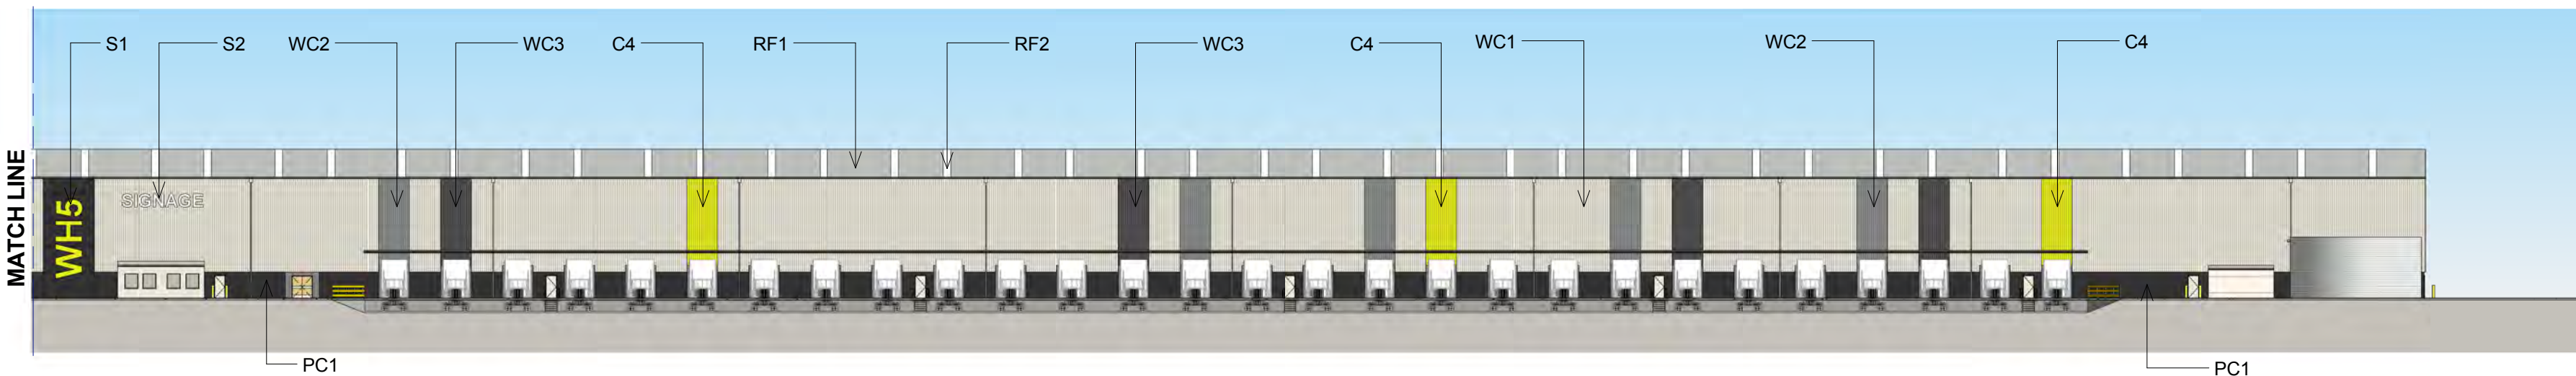


3
1217
WAREHOUSE 5 - EXTERNAL FINISHES EAST 2 OF 2
1 : 500

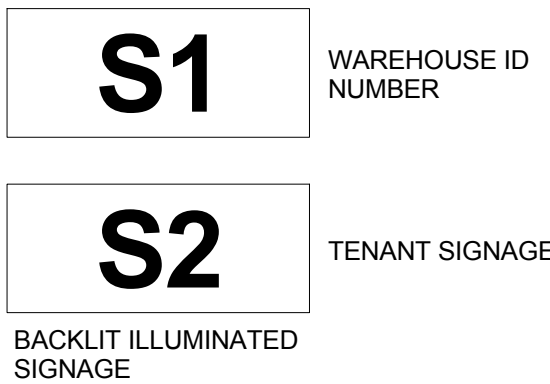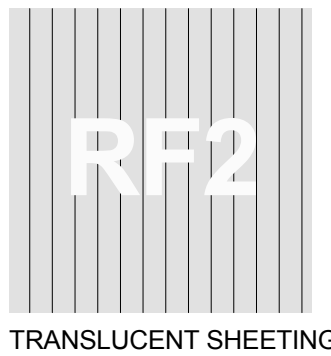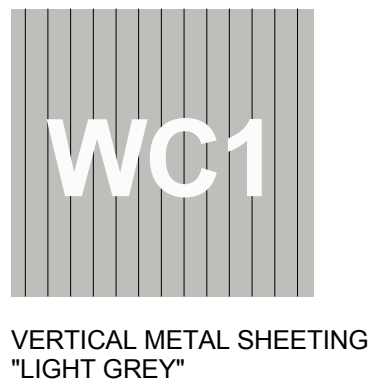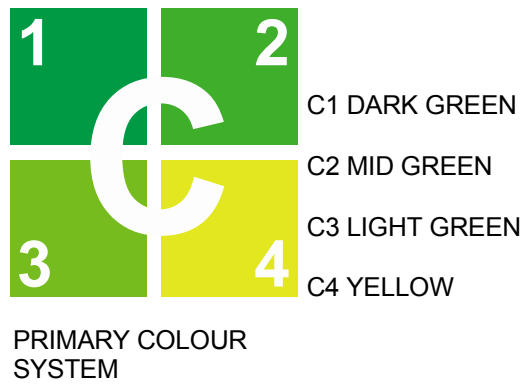


NOTES:
1. ALL LEVELS AND EXTENTS ARE INDICATIVE & SHOULD BE READ IN CONJUNCTION WITH CIVIL ENG. DWGS FOR FINAL LEVELS OF ALL EARTH WORKS AND EXCAVATION.
2. ALL SERVICES RELOCATION TO BE CONFIRMED BY ENG.
3. ALL SPECIFIED MATERIALS/COLOURS ARE TO BE AS SPECIFIED OR OF SIMILAR REPRESENTATION AND PERFORMANCE

| | | | | | | | | | | | | | |
|---|--|---|--|--|--|-------------------------------------|--------|-----------------|----------------------|------------|------------|--------------|------|
| North | This drawing and design is subject to Reid Campbell (NSW) Pty Ltd copyright and may not be reproduced without prior written consent. Contractor to verify all dimensions on site before commencing work. Report all discrepancies to project manager prior to construction. Figured dimensions to be taken in preference to scaled drawings. All work is to conform to relevant Australian Standards and other Codes as applicable, together with other Authorities' requirements and regulations. | Issue | Description | Date | Ver | Auth | | | | | | | |
| | | A | PRELIMINARY ISSUE | 26/07/2016 | | | | | | | | | |
| | | B | PRELIMINARY ISSUE | 26/08/2016 | | | | | | | | | |
| | | C | PRELIMINARY ISSUE | 07/10/2016 | | | | | | | | | |
| | | D | PRELIMINARY ISSUE | 04/11/2016 | | | | | | | | | |
| | | E | PRELIMINARY ISSUE | 31/05/2017 | | | | | | | | | |
| | | F | RESPONSE TO SUBMISSIONS | 20/06/2017 | | | | | | | | | |
| | | G | RESPONSE TO SUBMISSIONS AMENDMENT | 03/07/2017 | | | | | | | | | |
| | | | | | | | | | | | | | |
| | | | | | | | | | | | | | |
| Project | MOOREBANK PRECINCT EAST STAGE 2 | Owner / Developer <div>SIMTA SYDNEY INTERMODAL TERMINAL ALLIANCE</div> | Project Manager <div>TACTICAL GROUP</div> | Architect <div>REID CAMPBELL Architecture, Interiors, Planning ACN 002 033 801 ABN 28 317 605 875 Level 15, 124 Walker Street North Sydney NSW 2060 Australia Tel: 61 02 9954 5011 Email: sydney@reidcampbell.com Fax: 61 02 9954 4946 Web: www.reidcampbell.com</div> | Drawing Title <div>AREA B WAREHOUSE 5 EXTERNAL FINISHES 1</div> | Drawn | MF | Checked | SK | Print Date | 03/07/2017 | Scale | @ A1 |
| | | | | | | Project Number | 115123 | Document Number | SSS2-RCG-AR-DWG-1217 | Issue | G | As indicated | |
| Project Address MOOREBANK AVENUE, MOOREBANK, NSW | | | | | | Drawing Number 115123_A_SSD_1217 | | | | | | | |


AREA B WAREHOUSE 5 EXTERNAL FINISHES 2

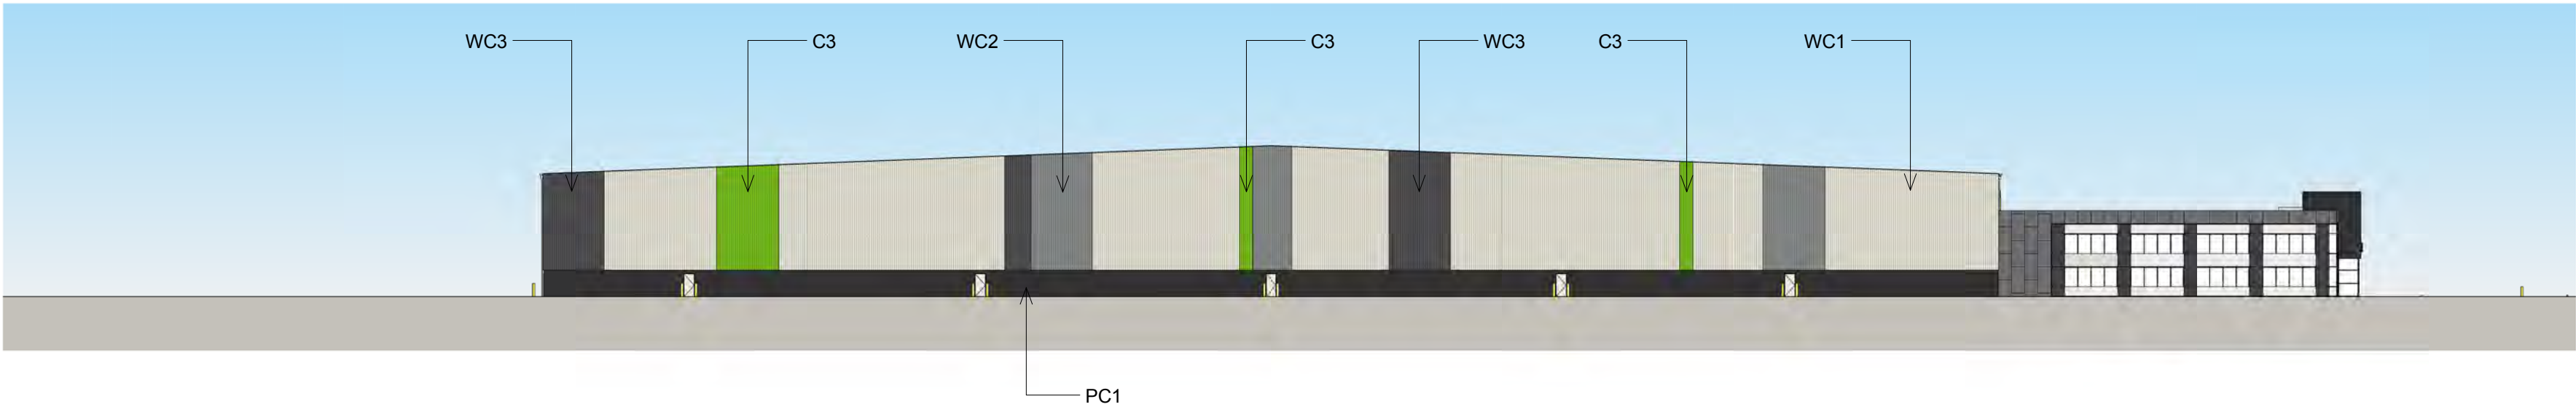





1
1218
WAREHOUSE 5 - EXTERNAL FINISHES SOUTH
1 : 500

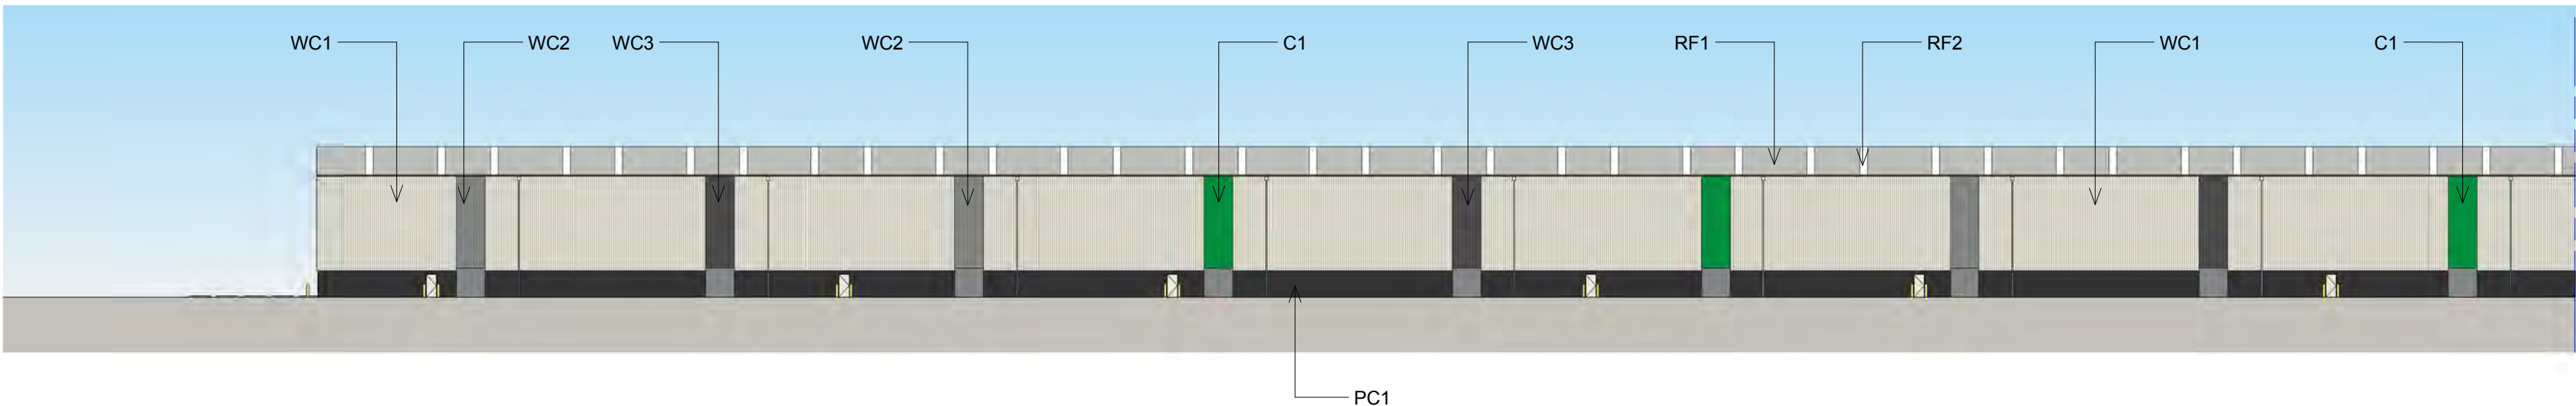

2
1218
WAREHOUSE 5 - EXTERNAL FINISHES WEST 1 OF 2
1 : 500

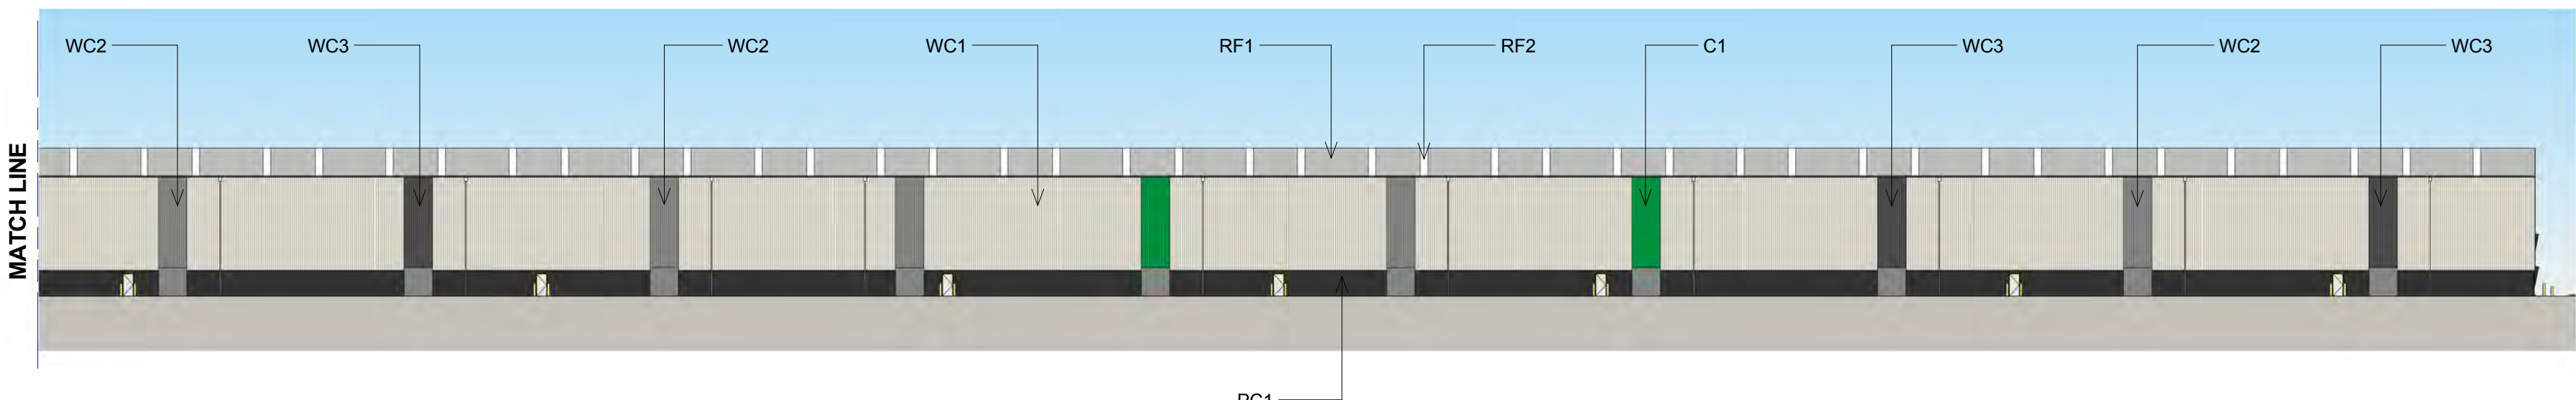

3
1218
WAREHOUSE 5 - EXTERNAL FINISHES WEST 2 OF 2
1 : 500

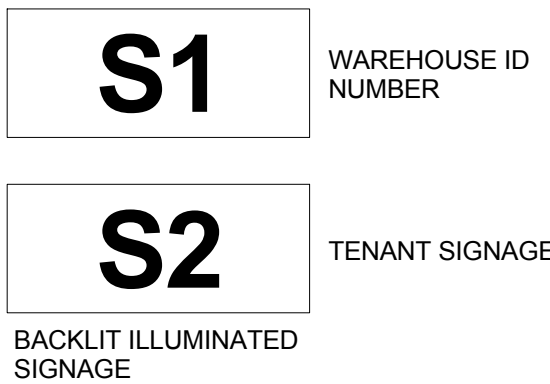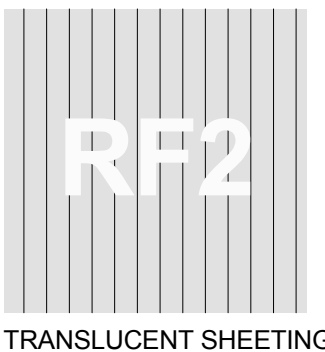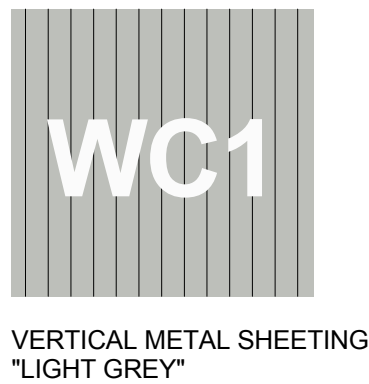
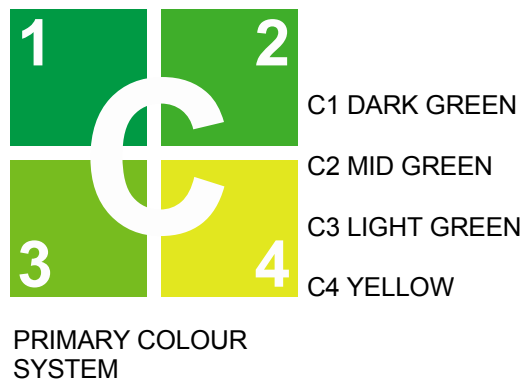


NOTES:
1. ALL LEVELS AND EXTENTS ARE INDICATIVE & SHOULD BE READ IN CONJUNCTION WITH CIVIL ENG. DWGS FOR FINAL LEVELS OF ALL EARTH WORKS AND EXCAVATION.
2. ALL SERVICES RELOCATION TO BE CONFIRMED BY ENG.
3. ALL SPECIFIED MATERIALS/COLOURS ARE TO BE AS SPECIFIED OR OF SIMILAR REPRESENTATION AND PERFORMANCE.

| | | | | | | | | | |
|-------|--|-------------------|---|-----------------|----------------------|------------|------------|--------------|------|
| North | This drawing and design is subject to Reid Campbell (NSW) Pty Ltd copyright and may not be reproduced without prior written consent. Contractor to verify all dimensions on site before commencing work. Report all discrepancies to project manager prior to construction. Figured dimensions to be taken in preference to scaled drawings. All work is to conform to relevant Australian Standards and other Codes as applicable, together with other Authorities' requirements and regulations. | Issue | Description | Date | Ver | Auth | | | |
| | | A | PRELIMINARY ISSUE | 26/07/2016 | | | | | |
| | | B | PRELIMINARY ISSUE | 26/08/2016 | | | | | |
| | | C | PRELIMINARY ISSUE | 07/10/2016 | | | | | |
| | | D | PRELIMINARY ISSUE | 04/11/2016 | | | | | |
| | | E | PRELIMINARY ISSUE | 31/05/2017 | | | | | |
| | | F | RESPONSE TO SUBMISSIONS | 20/06/2017 | | | | | |
| | | G | RESPONSE TO SUBMISSIONS AMENDMENT | 03/07/2017 | | | | | |
| | | | | | | | | | |
| | | | | | | | | | |
| N/A | | | | | | | | | |
| | | | | | | | | | |
| | | Project | MOOREBANK PRECINCT EAST STAGE 2 | | | | | | |
| | | Project Address | MOOREBANK AVENUE, MOOREBANK, NSW | | | | | | |
| | | Owner / Developer |  | | | | | | |
| | | Project Manager |  | | | | | | |
| | | Architect |  Architecture, Interiors, Planning ACN 002 033 801 ABN 28 317 655 975 Level 15, 124 Walker Street North Sydney NSW 2060 Australia Tel: 61 02 9954 5011 Email: sydney@reidcampbell.com Fax: 61 02 9954 4946 Web: www.reidcampbell.com | | | | | | |
| | | Drawing Title | AREA B WAREHOUSE 5 EXTERNAL FINISHES 2 | | | | | | |
| | | Drawn | MF | Checked | SK | Print Date | 03/07/2017 | Scale | @ A1 |
| | | Project Number | 115123 | Document Number | SSS2-RCG-AR-DWG-1218 | Issue | G | As Indicated | |
| | | Drawing Number | 115123_A_SSD_1218 | | | | | | |

AREA C SITE PLAN

STATE SIGNIFICANT DEVELOPMENT

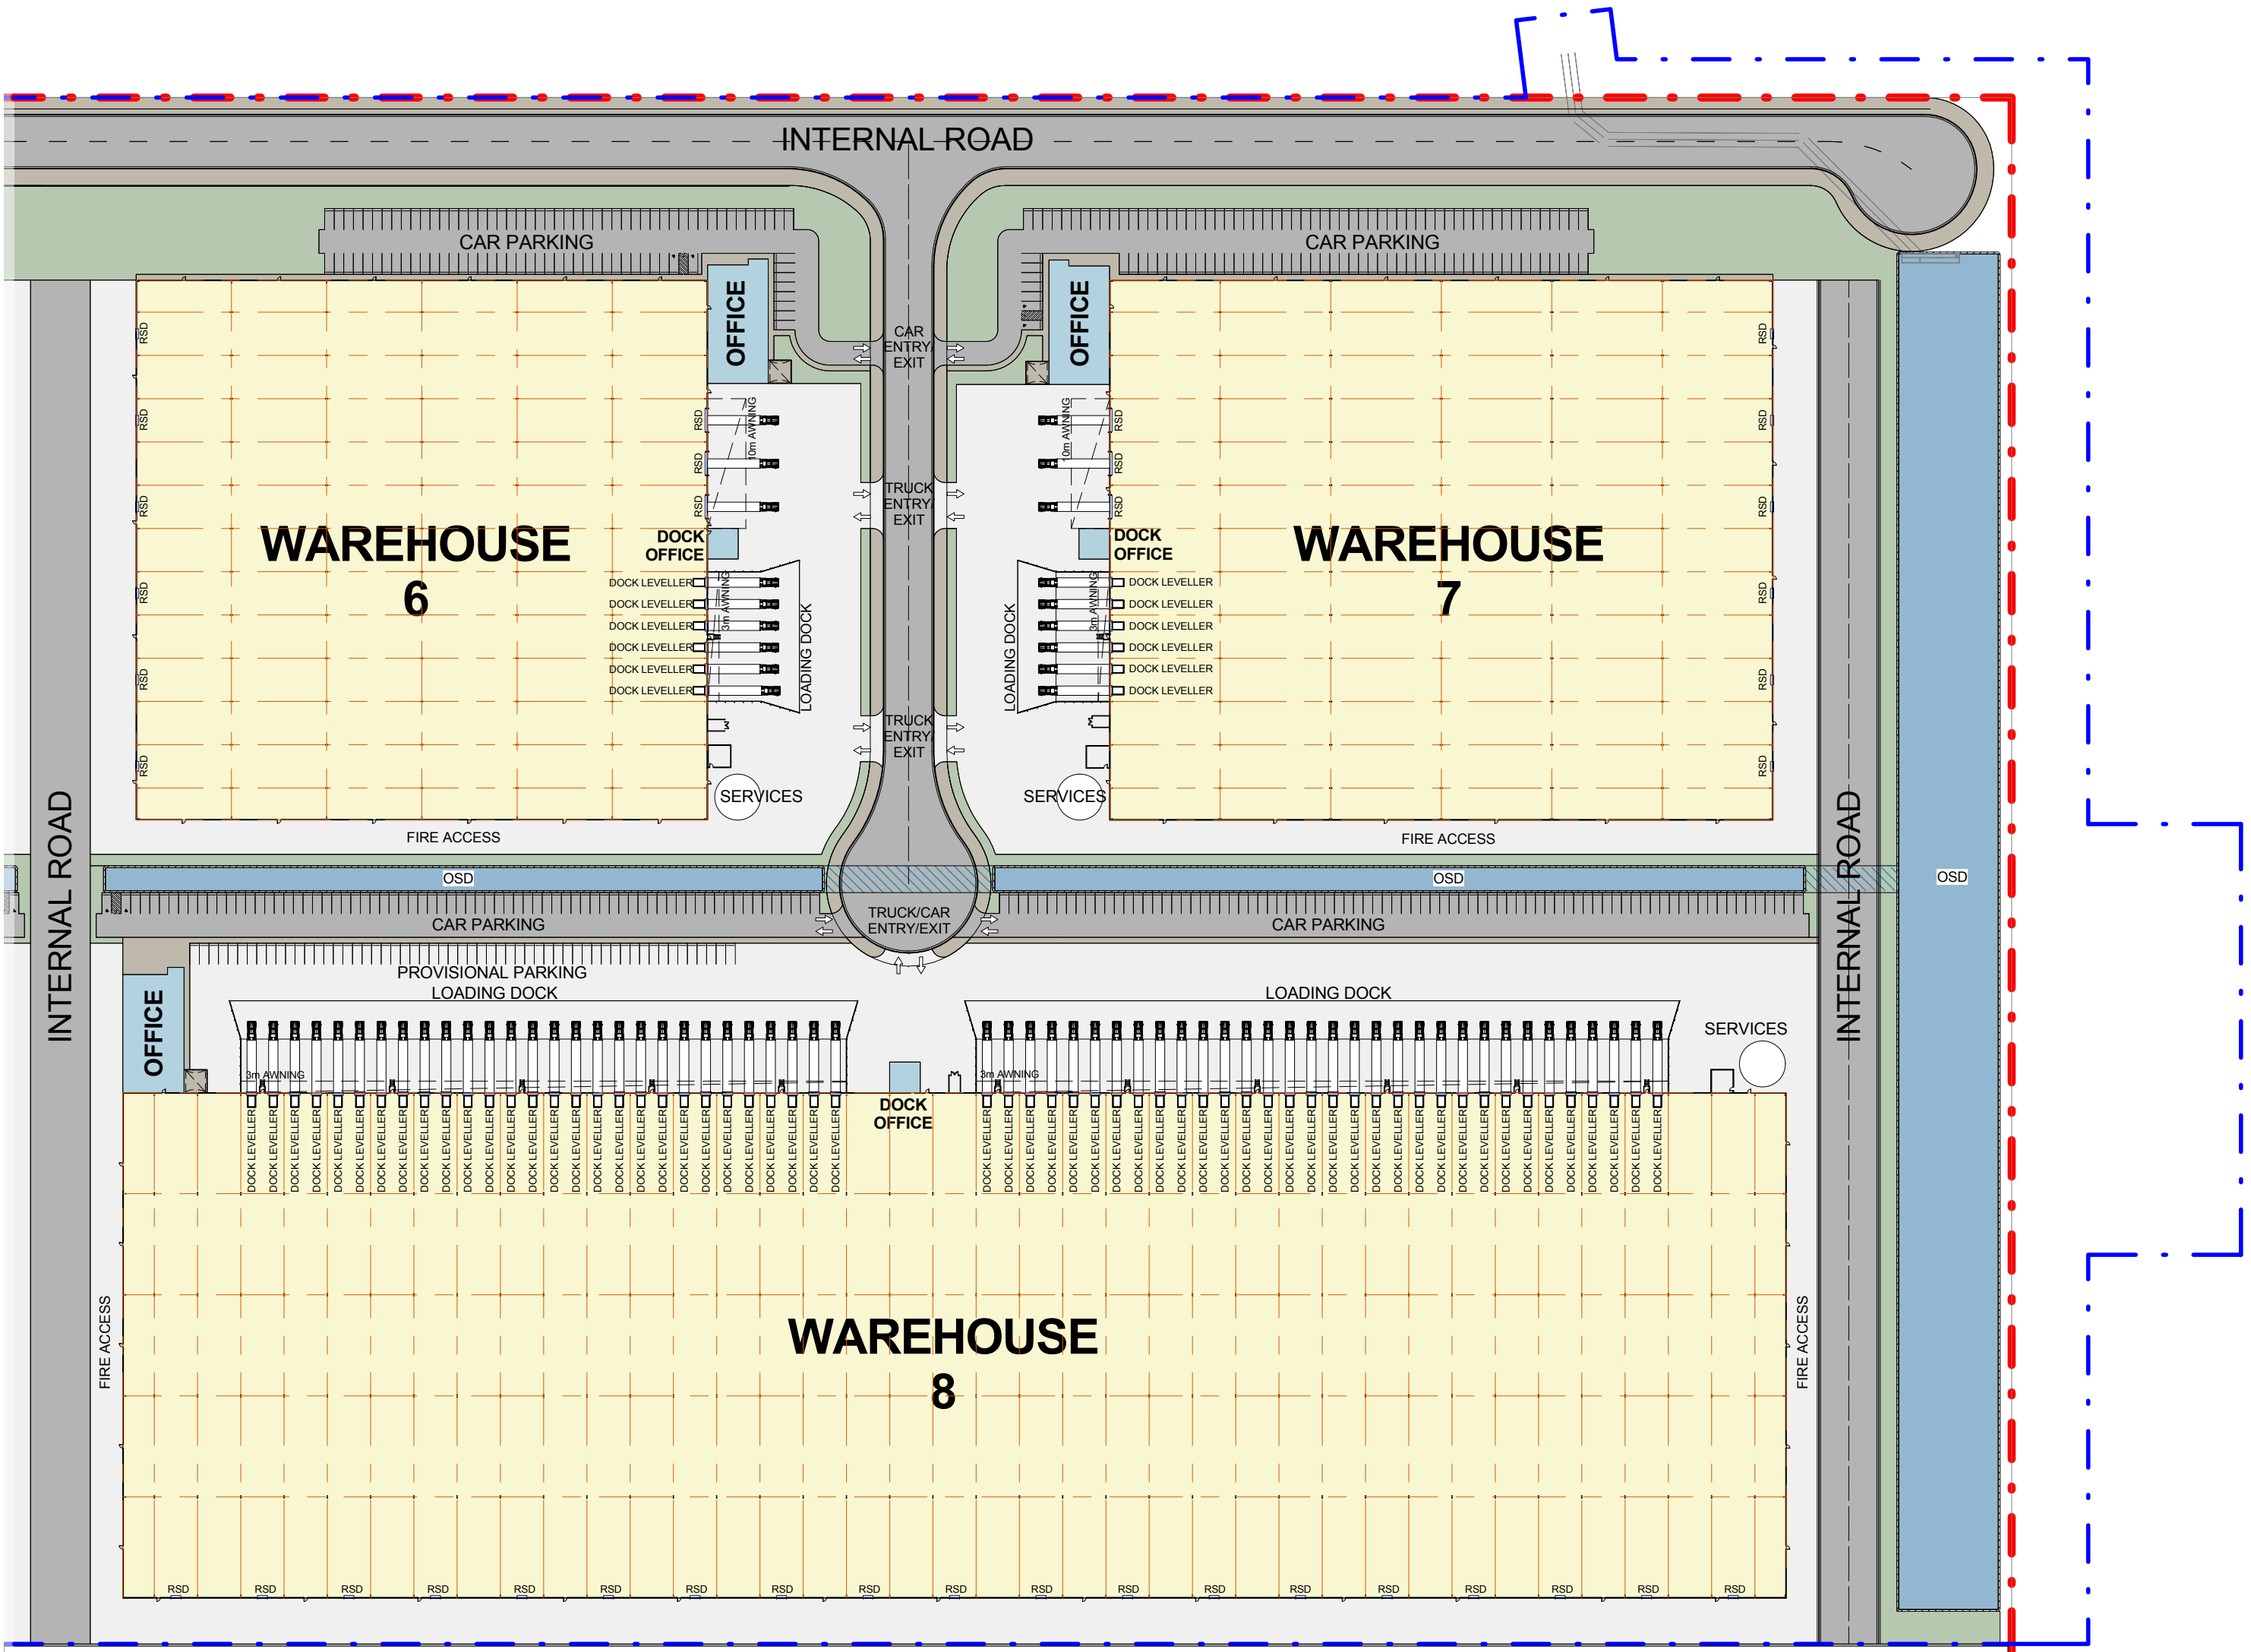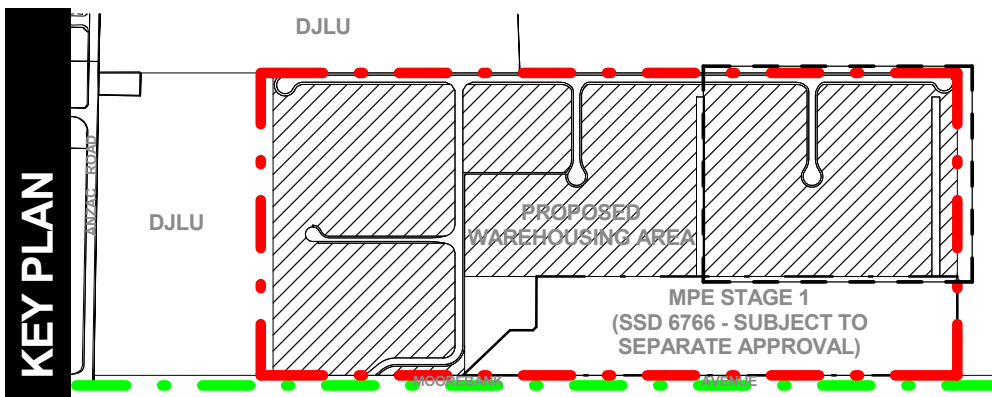

1
1301
AREA C - SITE PLAN
1 : 1500

LEGEND:

MPE SITE BOUNDARY

MPE STAGE 2 OPERATIONAL BOUNDARY (SSD 16-7628)

MPW SITE BOUNDARY



NOTES:
1. ALL LEVELS ARE INDICATIVE & SHOULD BE READ IN CONJUNCTION WITH CIVIL ENG. DWGS FOR FINAL LEVELS OF ALL EARTH WORKS
2. ALL SERVICES RELOCATION TO BE CONFIRMED BY ENG.

| | | | |
|-------------------|----------------------|------------|--------------|
| Drawn | Checked | Print Date | Scale |
| MF | SK | 03/07/2017 | As Indicated |
| Project Number | Document Number | Issue | |
| 115123 | SSS2-RCG-AR-DWG-1301 | H | |
| Drawing Number | | | |
| 115123_A_SSD_1301 | | | |

| <div>North</div> <div></div> | <p>This drawing and design is subject to Reid Campbell (NSW) Pty Ltd copyright and may not be reproduced without prior written consent. Contractor to verify all dimensions on site before commencing work. Report all discrepancies to project manager prior to construction. Figured dimensions to be taken in preference to scaled drawings. All work is to conform to relevant Australian Standards and other Codes as applicable, together with other Authorities' requirements and regulations.</p> | <table><tr><th>Issue</th><th>Description</th><th>Date</th><th>Ver</th><th>Auth</th></tr><tr><td>A</td><td>PRELIMINARY ISSUE</td><td>27/06/2016</td><td></td><td></td></tr><tr><td>B</td><td>PRELIMINARY ISSUE</td><td>29/07/2016</td><td></td><td></td></tr><tr><td>C</td><td>PRELIMINARY ISSUE</td><td>26/08/2016</td><td></td><td></td></tr><tr><td>D</td><td>PRELIMINARY ISSUE</td><td>07/10/2016</td><td></td><td></td></tr><tr><td>E</td><td>PRELIMINARY ISSUE</td><td>04/11/2016</td><td></td><td></td></tr><tr><td>F</td><td>PRELIMINARY ISSUE</td><td>31/05/2017</td><td></td><td></td></tr><tr><td>G</td><td>RESPONSE TO SUBMISSIONS</td><td>20/06/2017</td><td></td><td></td></tr><tr><td>H</td><td>RESPONSE TO SUBMISSIONS AMENDMENT</td><td>03/07/2017</td><td></td><td></td></tr><tr><td></td><td></td><td></td><td></td><td></td></tr><tr><td></td><td></td><td></td><td></td><td></td></tr><tr><td></td><td></td><td></td><td></td><td></td></tr><tr><td></td><td></td><td></td><td></td><td></td></tr><tr><td></td><td></td><td></td><td></td><td></td></tr><tr><td></td><td></td><td></td><td></td><td></td></tr><tr><td></td><td></td><td></td><td></td><td></td></tr><tr><td></td><td></td><td></td><td></td><td></td></tr><tr><td></td><td></td><td></td><td></td><td></td></tr><tr><td></td><td></td><td></td><td></td><td></td></tr><tr><td></td><td></td><td></td><td></td><td></td><td></td><td></td></tr><tr><td></td><td></td><td></td><td></td><td></td></tr><tr><td></td><td></td><td></td><td></td><td></td></tr><tr><td></td><td></td><td></td><td></td><td></td></tr><tr><td></td><td></td><td></td><td></td><td></td></tr><tr><td></td><td></td><td></td><td></td><td></td></tr><tr><td></td><td></td><td></td><td></td><td></td></tr><tr><td></td><td></td><td></td><td></td><td></td></tr><tr><td></td><td></td><td></td><td></td><td></td></tr><</table> | Issue | Description | Date | Ver | Auth | A | PRELIMINARY ISSUE | 27/06/2016 | | | B | PRELIMINARY ISSUE | 29/07/2016 | | | C | PRELIMINARY ISSUE | 26/08/2016 | | | D | PRELIMINARY ISSUE | 07/10/2016 | | | E | PRELIMINARY ISSUE | 04/11/2016 | | | F | PRELIMINARY ISSUE | 31/05/2017 | | | G | RESPONSE TO SUBMISSIONS | 20/06/2017 | | | H | RESPONSE TO SUBMISSIONS AMENDMENT | 03/07/2017 | |
|---|
| | | Issue | Description | Date | Ver | Auth | |
| | | A | PRELIMINARY ISSUE | 27/06/2016 | |
| | | B | PRELIMINARY ISSUE | 29/07/2016 | |
| | | C | PRELIMINARY ISSUE | 26/08/2016 | |
| | | D | PRELIMINARY ISSUE | 07/10/2016 | |
| | | E | PRELIMINARY ISSUE | 04/11/2016 | |
| | | F | PRELIMINARY ISSUE | 31/05/2017 | |
| | | G | RESPONSE TO SUBMISSIONS | 20/06/2017 | |
| | | H | RESPONSE TO SUBMISSIONS AMENDMENT | 03/07/2017 | |
| |
| |
AREA C ROOF PLAN

STATE SIGNIFICANT DEVELOPMENT

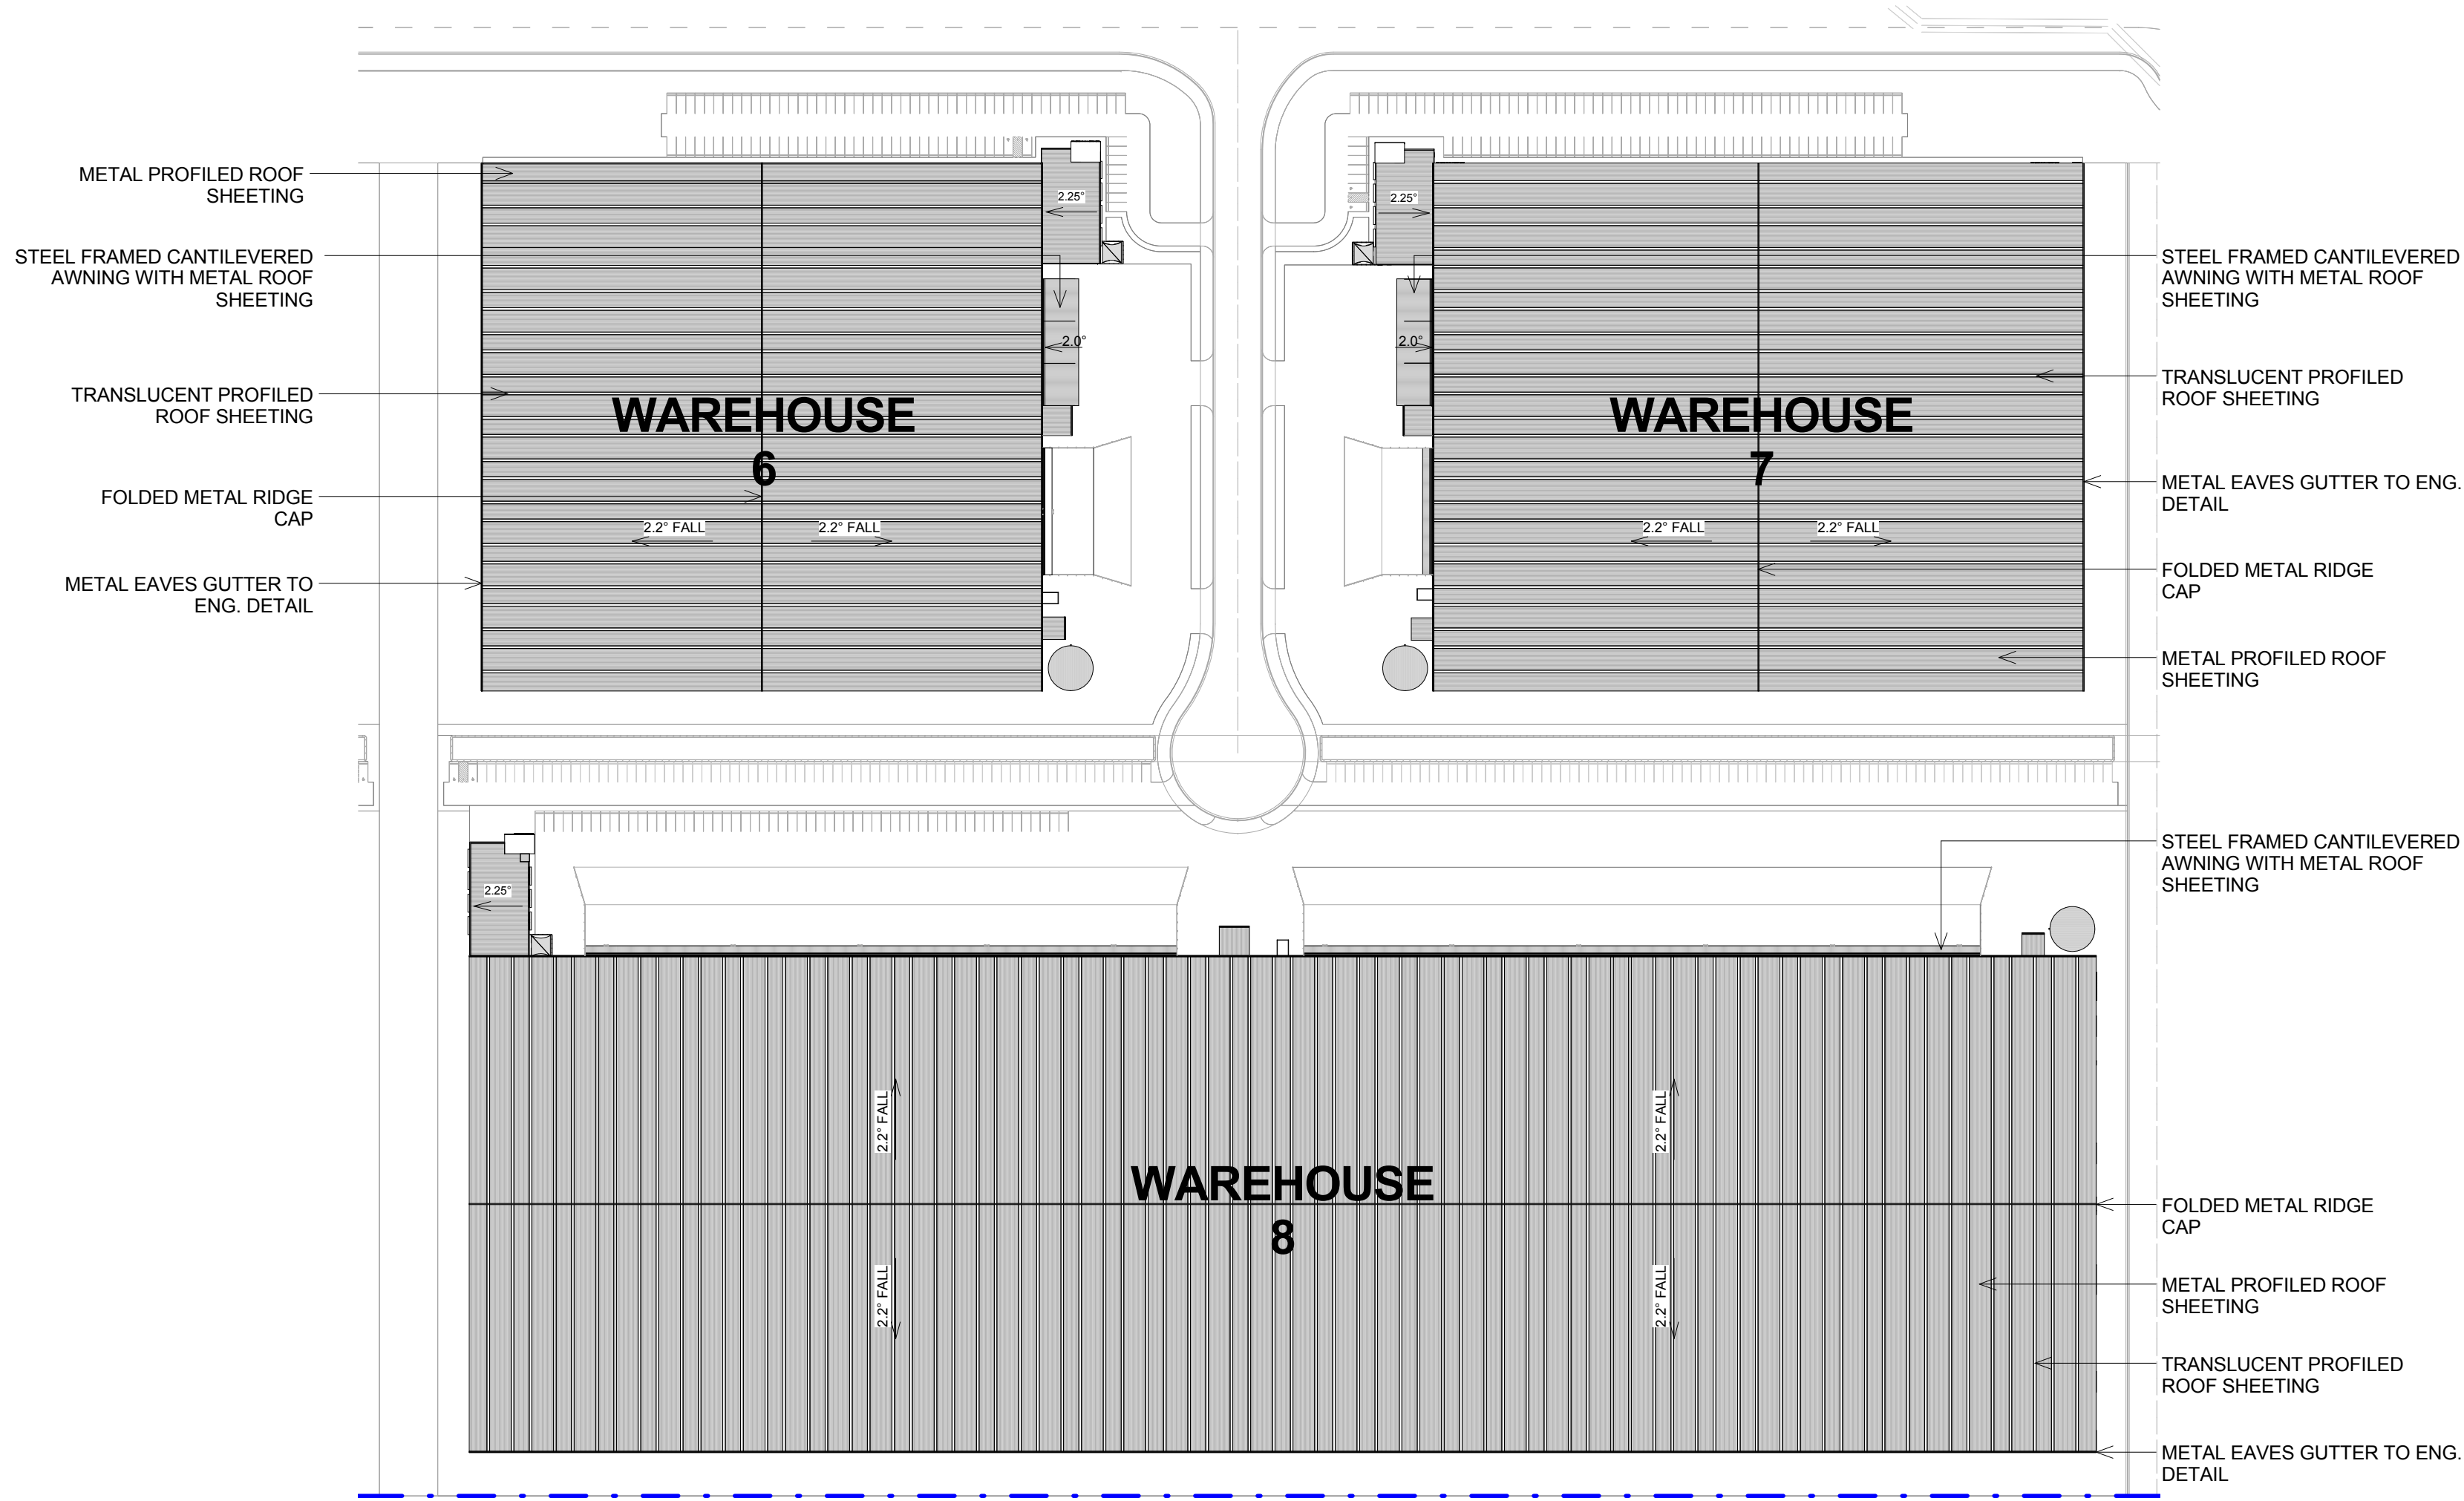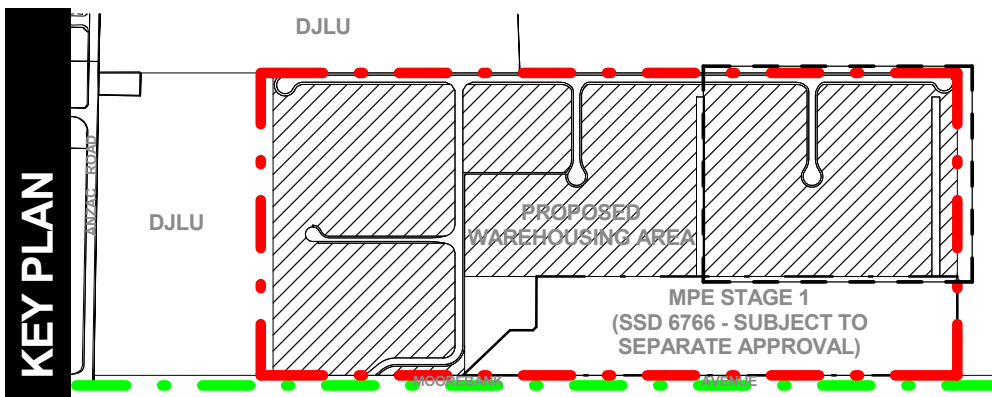

1
1302

AREA C - ROOF PLAN
1 : 1500

LEGEND:

MPE SITE BOUNDARY

MPE STAGE 2 OPERATIONAL BOUNDARY (SSD 16-7628)

MPW SITE BOUNDARY

NOTES:
1. ALL LEVELS ARE INDICATIVE & SHOULD BE READ IN CONJUNCTION WITH CIVIL ENG. DWGS FOR FINAL LEVELS OF ALL EARTH WORKS
2. ALL SERVICES RELOCATION TO BE CONFIRMED BY ENG.

DrawnMFCheckedSKPrint Date03/07/2017Scale @ A1


Project Number115123Document NumberSSS2-RCG-AR-DWG-1302IssueG

Drawing Number115123_A_SSD_1302

| | | | | | | | | | | | | | | |
|---|---|-------|-----------------------------------|------------|-----|---|---|--|-------------------------------------|---|------------|------------|------------|--------------|
| North | <p>This drawing and design is subject to Reid Campbell (NSW) Pty Ltd copyright and may not be reproduced without prior written consent. Contractor to verify all dimensions on site before commencing work. Report all discrepancies to project manager prior to construction. Figured dimensions to be taken in preference to scaled drawings. All work is to conform to relevant Australian Standards and other Codes as applicable, together with other Authorities' requirements and regulations.</p> | Issue | Description | Date | Ver | Auth | | | | | | | | |
| | | A | PRELIMINARY ISSUE | 26/07/2016 | | | | | | | | | | |
| | | B | PRELIMINARY ISSUE | 26/08/2016 | | | | | | | | | | |
| | | C | PRELIMINARY ISSUE | 07/10/2016 | | | | | | | | | | |
| | | D | PRELIMINARY ISSUE | 04/11/2016 | | | | | | | | | | |
| | | E | PRELIMINARY ISSUE | 31/05/2017 | | | | | | | | | | |
| | | F | RESPONSE TO SUBMISSIONS | 20/06/2017 | | | | | | | | | | |
| | | G | RESPONSE TO SUBMISSIONS AMENDMENT | 03/07/2017 | | | | | | | | | | |
| | | | | | | | | | | | | | | |
| | | | | | | | | | | | | | | |
| Project | | | | | | Owner / Developer | Project Manager | Architect | Drawing Title | Drawn | Checked | Print Date | Scale @ A1 | |
| MOOREBANK PRECINCT EAST STAGE 2 | | | | | |  |  | Architecture, Interiors, Planning ACN 002 033 801 ABN 28 317 605 975 Level 15, 124 Walker Street North Sydney NSW 2060 Australia Tel: 61 02 9954 5011 Email: sydney@reidcampbell.com Fax: 61 02 9954 4946 Web: www.reidcampbell.com | AREA C ROOF PLAN | | Mr | SK | 03/07/2017 | As indicated |
| Project Address MOOREBANK AVENUE, MOOREBANK, NSW | | | | | | | | | Project Number 115123 | Document Number SSS2-RCG-AR-DWG-1302 | Issue G | | | |
| | | | | | | | | | Drawing Number 115123_A_SSD_1302 | | | | | |

AREA C WAREHOUSE 6 FLOOR PLAN

STATE SIGNIFICANT DEVELOPMENT

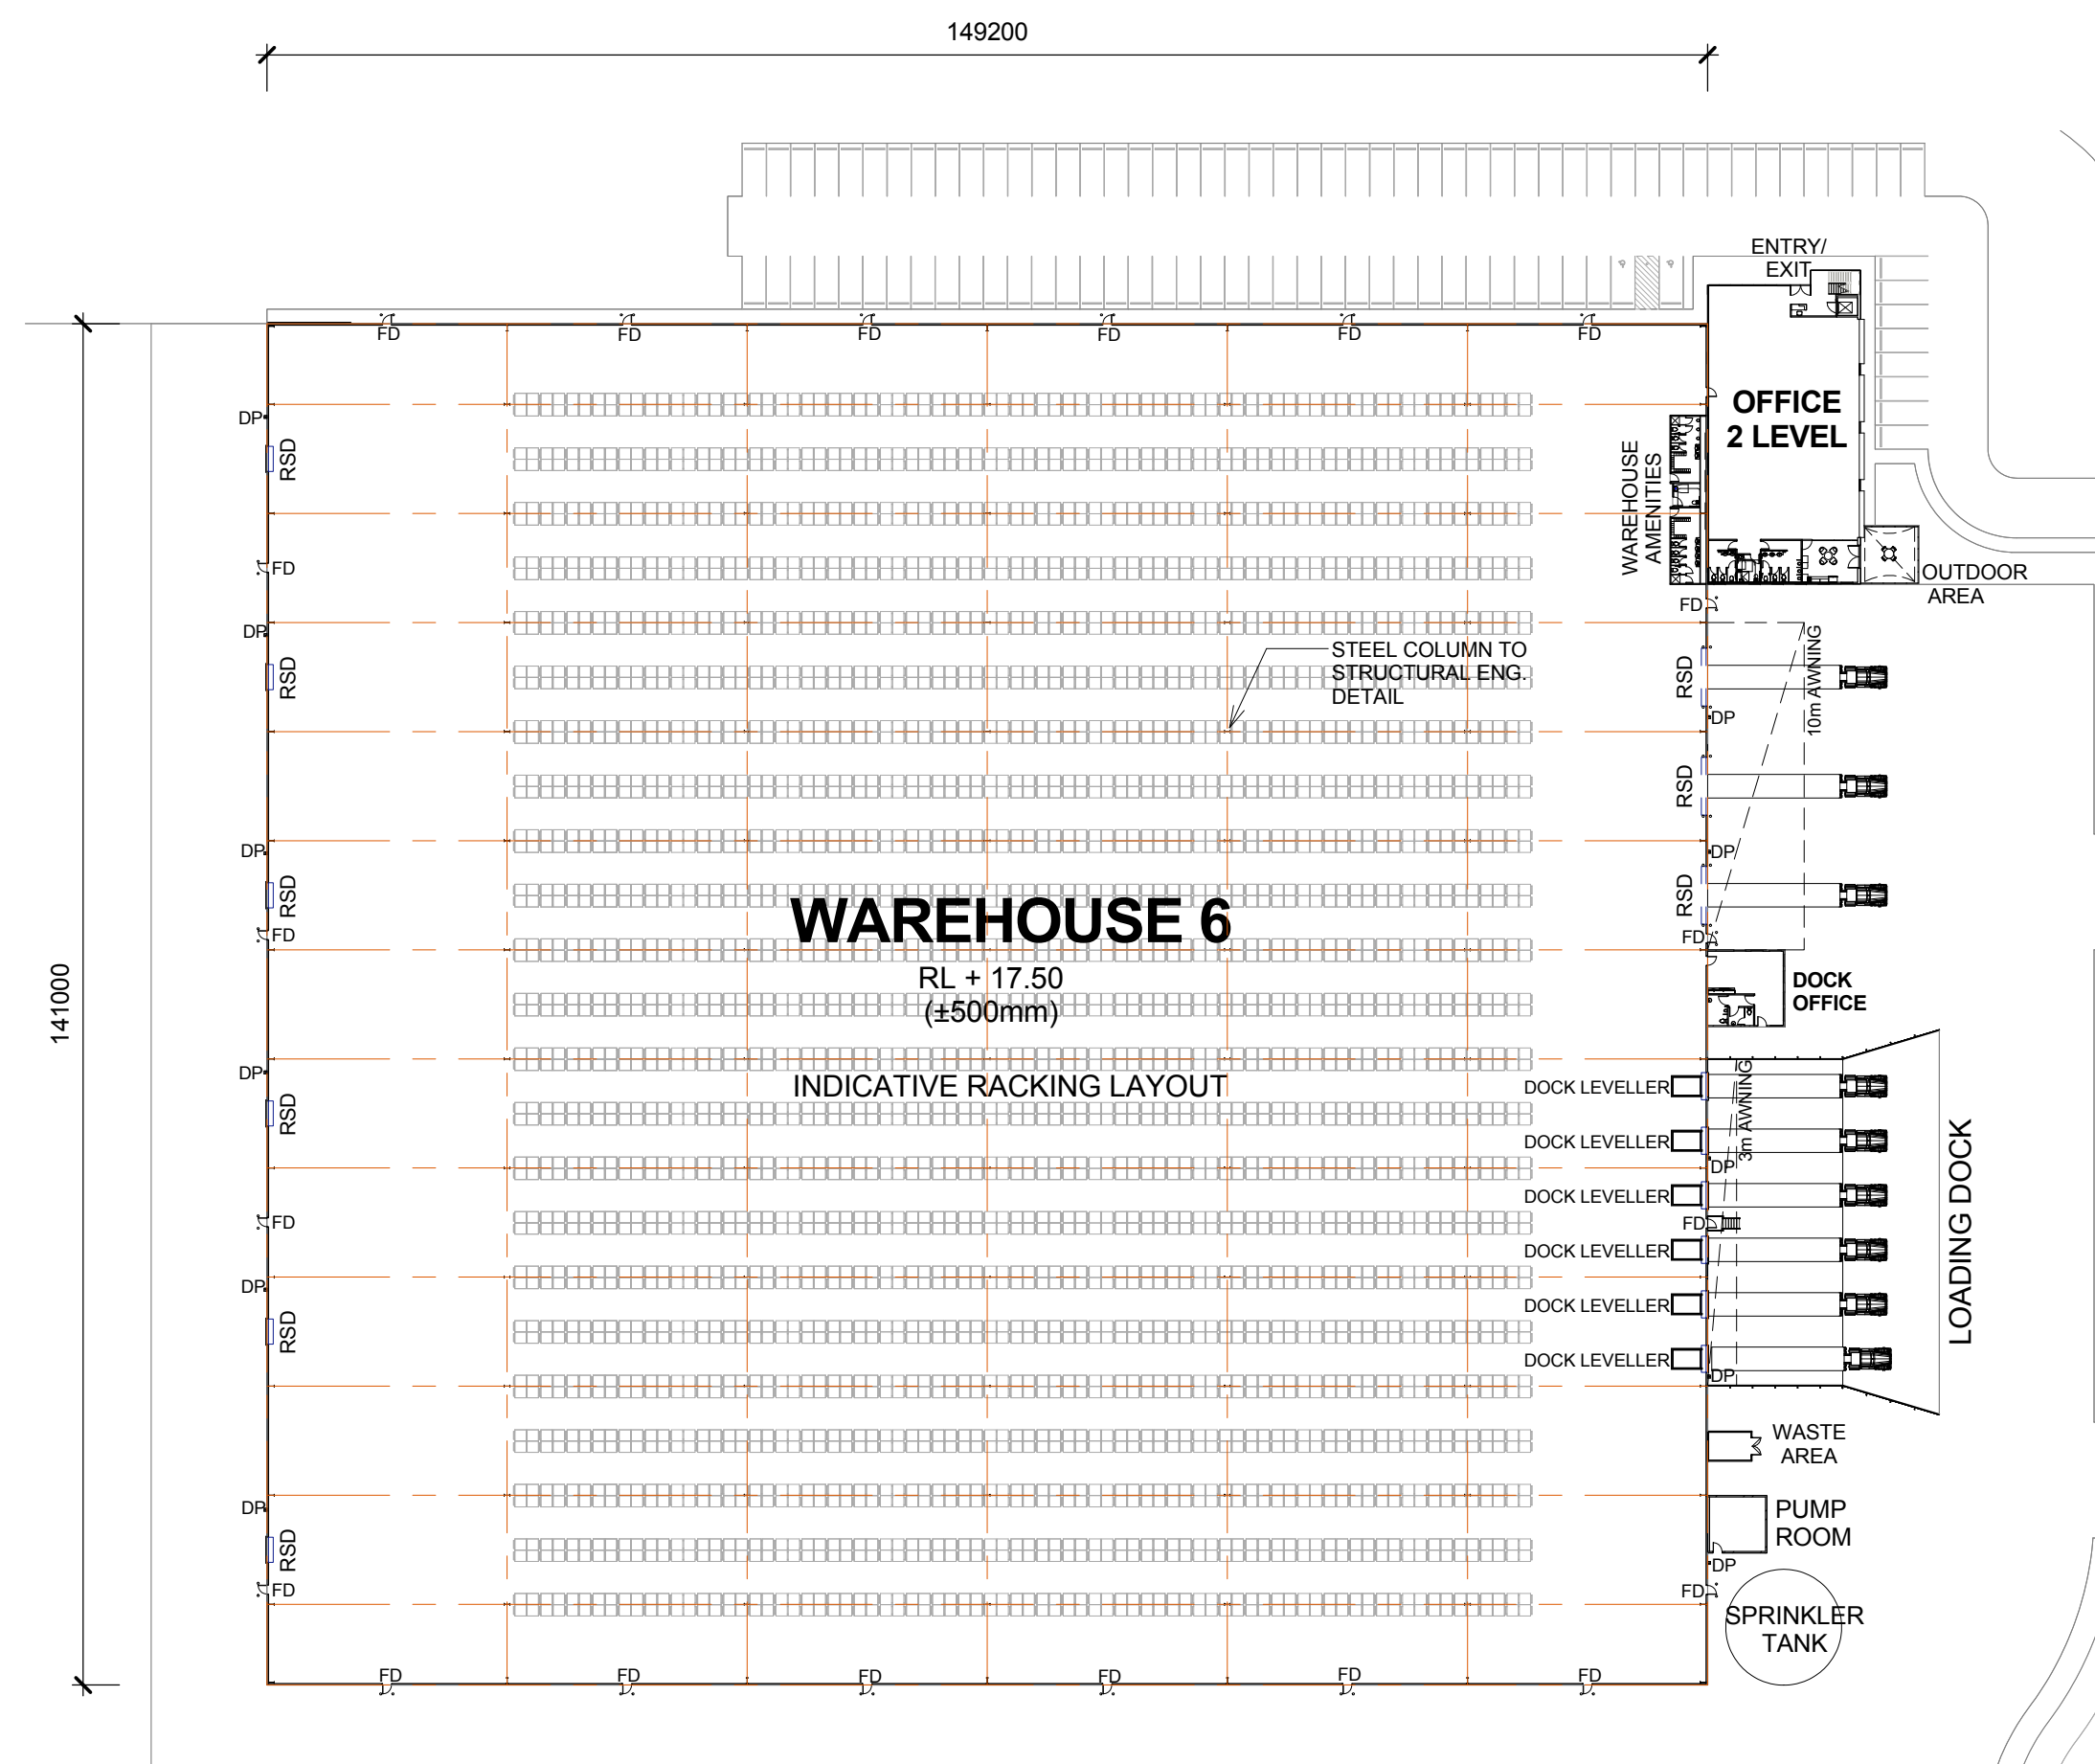

1 WAREHOUSE 6 FLOOR PLAN
1303 1 : 750

LEGEND:

| | |
|-----|---------------------|
| RSD | ROLLER SHUTTER DOOR |
| DP | DOWN PIPE |
| OSD | ON SITE DETENTION |
| FD | FIRE DOOR |


NOTES:
 1. ALL LEVELS AND EXTENTS ARE INDICATIVE & SHOULD BE READ IN CONJUNCTION WITH CIVIL ENG. DWGS FOR FINAL LEVELS OF ALL EARTH WORKS AND EXCAVATION.
 2. ALL SERVICES RELOCATION TO BE CONFIRMED BY ENG.

| | | | |
|-------------------|----------------------|------------|--------------|
| Drawn | Checked | Print Date | Scale @ A1 |
| MF | SK | 03/07/2017 | As Indicated |
| Project Number | Document Number | Issue | |
| 115123 | SSS2-RCG-AR-DWG-1303 | H | |
| Drawing Number | | | |
| 115123_A_SSD_1303 | | | |


| | | | | | | | | | | | | | | | | |
|-------|-------------|---|-------|-----------------------------------|------------|-----|------|-------------------|--|---|---|----------------------|-------|------------|--------------|------------|
| North | <div></div> | <p>This drawing and design is subject to Reid Campbell (NSW) Pty Ltd copyright and may not be reproduced without prior written consent. Contractor to verify all dimensions on site before commencing work. Report all discrepancies to project manager prior to construction. Figured dimensions to be taken in preference to scaled drawings. All work is to conform to relevant Australian Standards and other Codes as applicable, together with other Authorities' requirements and regulations.</p> | Issue | Description | Date | Ver | Auth | Project | Owner / Developer | Project Manager | Architect | Drawing Title | Drawn | Checked | Print Date | Scale @ A1 |
| | | | A | PRELIMINARY ISSUE | 27/05/2016 | | | | <div></div> <div>MOOREBANK PRECINCT EAST STAGE 2</div> <div>Project Address</div> <div>MOOREBANK AVENUE, MOOREBANK, NSW</div> | <div></div> <div>REID CAMPBELL</div> <div>Architecture, Interiors, Planning</div> <div>ACN 002 033 801 ABN 28 317 605 975</div> <div>Level 15, 124 Walker Street</div> <div>North Sydney NSW 2060 Australia</div> <div>Tel: 61 02 9954 5011 Email: sydney@reidcampbell.com</div> <div>Fax: 61 02 9954 4946 Web: www.reidcampbell.com</div> | <div>AREA C WAREHOUSE 6 FLOOR PLAN</div> | MF | SK | 03/07/2017 | As indicated | |
| | | | B | PRELIMINARY ISSUE | 26/07/2016 | | | Project Number | | | | Document Number | Issue | | | |
| | | | C | PRELIMINARY ISSUE | 26/08/2016 | | | 115123 | | | | SSS2-RCG-AR-DWG-1303 | H | | | |
| | | | D | PRELIMINARY ISSUE | 07/10/2016 | | | 115123_A_SSD_1303 | | | | | | | | |
| | | | E | PRELIMINARY ISSUE | 04/11/2016 | | | | | | | | | | | |
| | | | F | PRELIMINARY ISSUE | 31/05/2017 | | | | | | | | | | | |
| | | | G | RESPONSE TO SUBMISSIONS | 26/06/2017 | | | | | | | | | | | |
| | | | H | RESPONSE TO SUBMISSIONS AMENDMENT | 03/07/2017 | | | | | | | | | | | |
| | | | | | | | | | | | | | | | | |

AREA C WAREHOUSE 6 ELEVATIONS 1


STATE SIGNIFICANT DEVELOPMENT

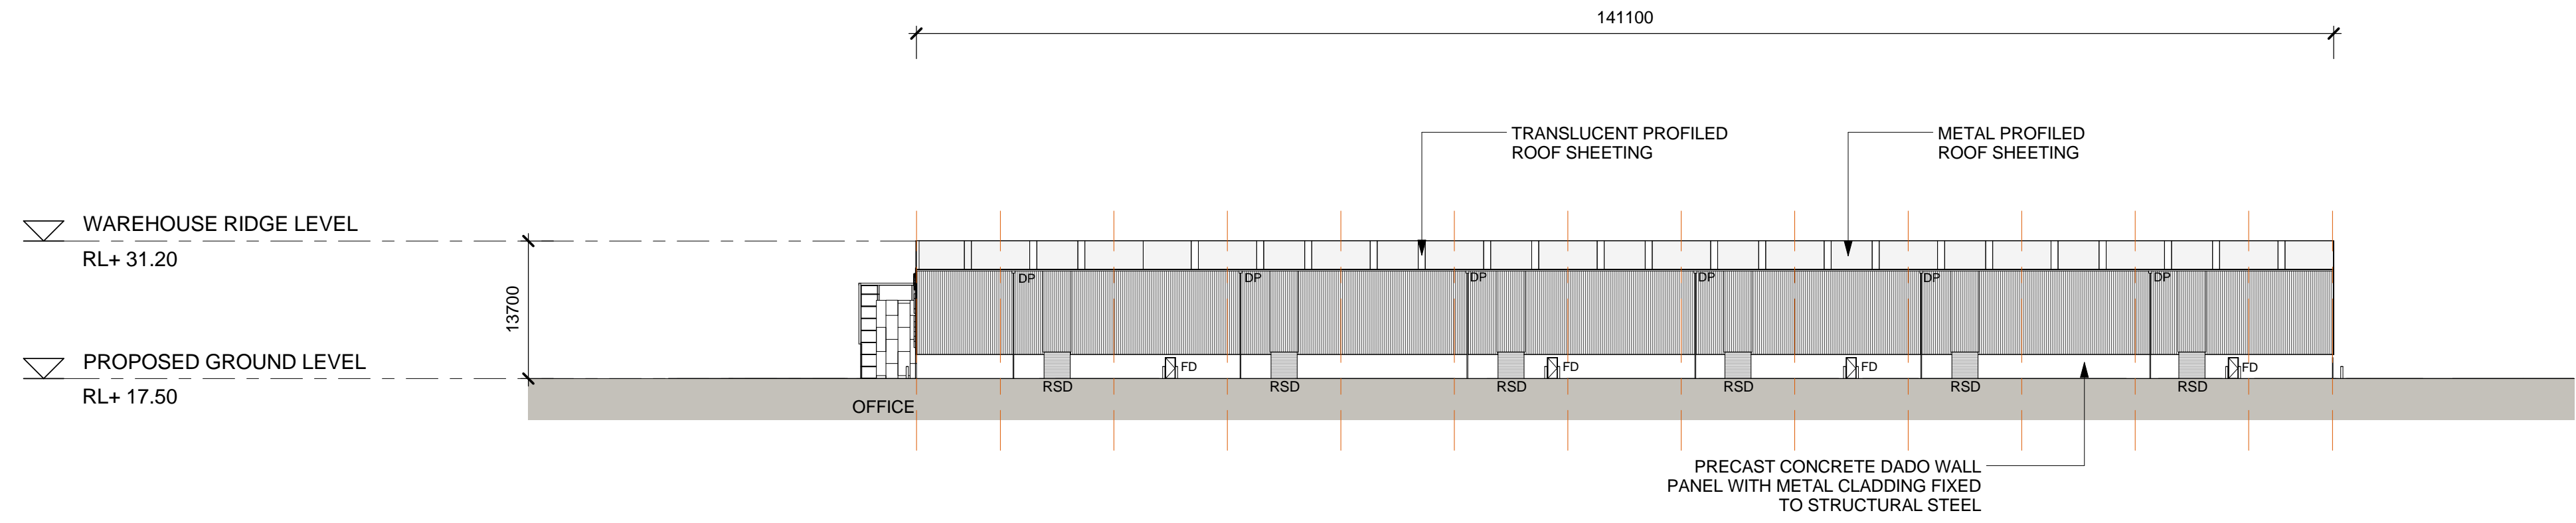

1 WAREHOUSE 6 - NORTH ELEVATION
1 : 500

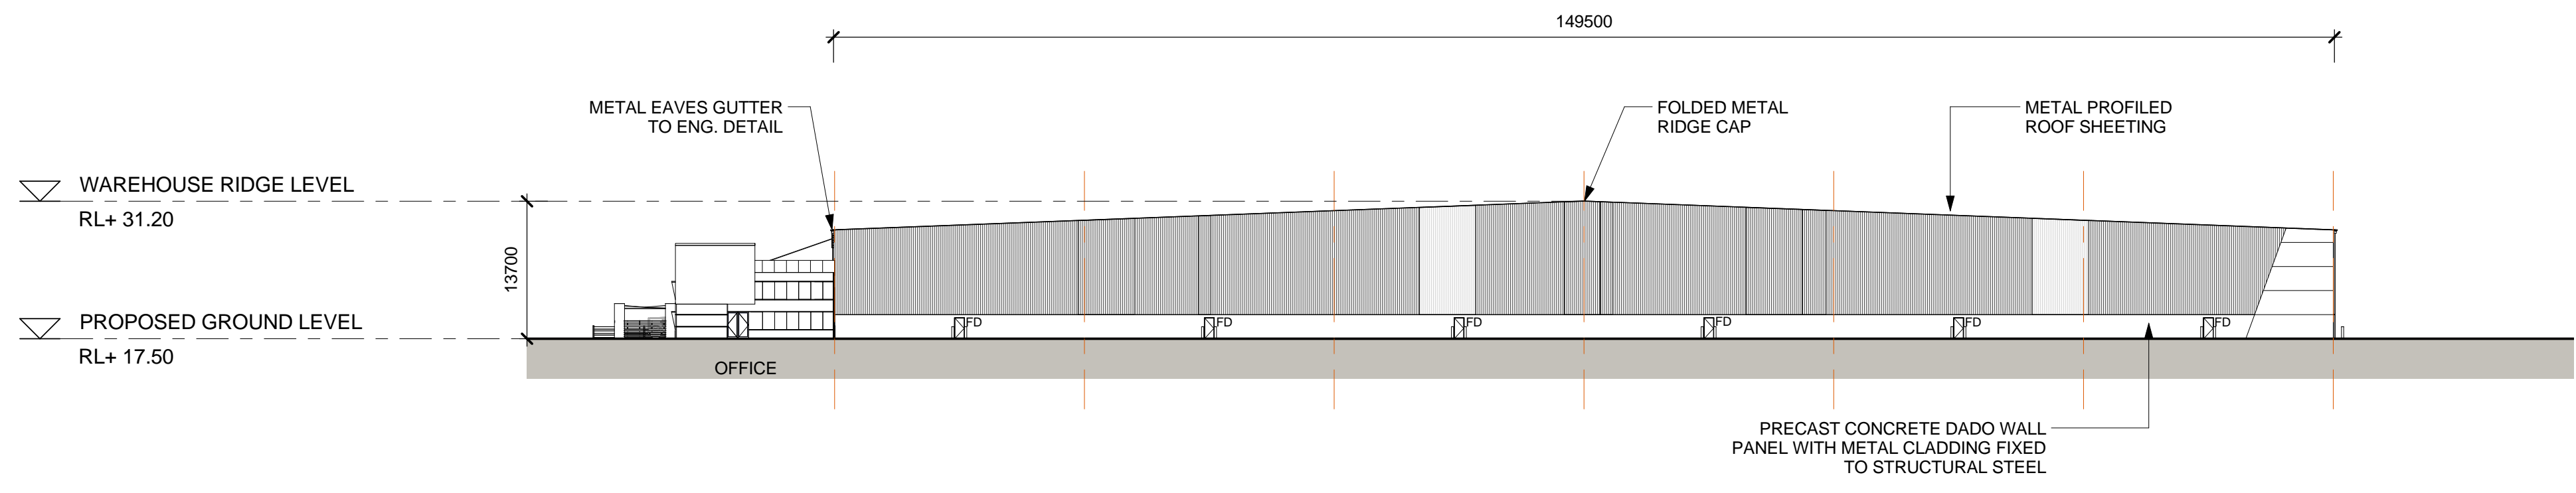

2 WAREHOUSE 6 - EAST ELEVATION
1 : 500

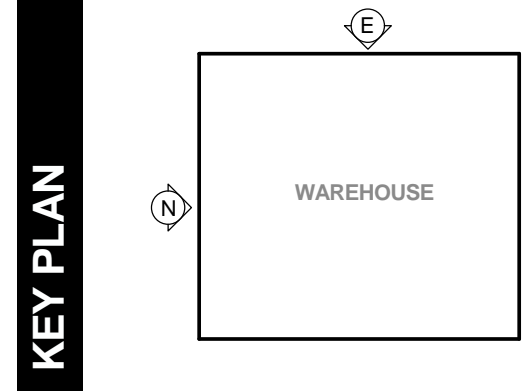

LEGEND:

FD FIRE DOOR
RSD ROLLER SHUTTER DOOR
DP DOWN PIPE

NOTES:
1. ALL LEVELS AND EXTENTS ARE INDICATIVE & SHOULD BE READ IN CONJUNCTION WITH CIVIL ENG. DWGS FOR FINAL LEVELS OF ALL EARTH WORKS AND EXCAVATION.
2. ALL SERVICES RELOCATION TO BE CONFIRMED BY ENG.


| Drawn | Checked | Print Date | Scale |
|-------|---------|------------|--------------|
| MF | SK | 05/11/2018 | As Indicated |

Project Number: ASK107
Document Number: SSS2-RCG-AR-DWG-1304
Drawing Number: 115123_A_SSD_1304


| | | | | | | | | | | | | | | | | | | | | | |
|-------|--|-----|-------|-----------------------------------|------------|-----|------|--|---|---|--|--|-------|---------|------------|--------------|--|--|--|--|--|
| North | This drawing and design is subject to Reid Campbell (NSW) Pty Ltd copyright and may not be reproduced without prior written consent. Contractor to verify all dimensions on site before commencing work. Report all discrepancies to project manager prior to construction. Figured dimensions to be taken in preference to scaled drawings. All work is to conform to relevant Australian Standards and other Codes as applicable, together with other Authorities' requirements and regulations. | N/A | Issue | Description | Date | Ver | Auth | Project | Owner / Developer | Project Manager | Architect | Drawing Title | Drawn | Checked | Print Date | Scale | | | | | |
| | | | A | PRELIMINARY ISSUE | 29/07/2018 | | | MOOREBANK PRECINCT EAST STAGE 2 |  |  | REID CAMPBELL Architecture, Interiors, Planning ACN 002 033 801 ABN 28 317 655 975 Level 15, 124 Walker Street North Sydney NSW 2060 Australia Tel: 61 02 9954 5011 Email: sydney@reidcampbell.com Fax: 61 02 9954 4946 Web: www.reidcampbell.com | AREA C WAREHOUSE 6 ELEVATIONS 1 | MF | SK | 05/11/2018 | As indicated | | | | | |
| | | | B | PRELIMINARY ISSUE | 26/08/2018 | | | | | | | | | | | | | | | | |
| | | | C | PRELIMINARY ISSUE | 07/10/2018 | | | | | | | | | | | | | | | | |
| | | | D | PRELIMINARY ISSUE | 04/11/2018 | | | | | | | | | | | | | | | | |
| | | | E | PRELIMINARY ISSUE | 31/05/2017 | | | | | | | | | | | | | | | | |
| | | | F | RESPONSE TO SUBMISSIONS | 20/06/2017 | | | | | | | | | | | | | | | | |
| | | | G | RESPONSE TO SUBMISSIONS AMENDMENT | 03/07/2017 | | | | | | | | | | | | | | | | |
| | | | H | ISSUE FOR INFORMATION | 05/11/2018 | | | | | | | | | | | | | | | | |
| | | | | | | | | | | | | | | | | | | | | | |
| | | | | | | | | | | | | | | | | | | | | | |
AREA C WAREHOUSE 6 ELEVATIONS 2

STATE SIGNIFICANT DEVELOPMENT

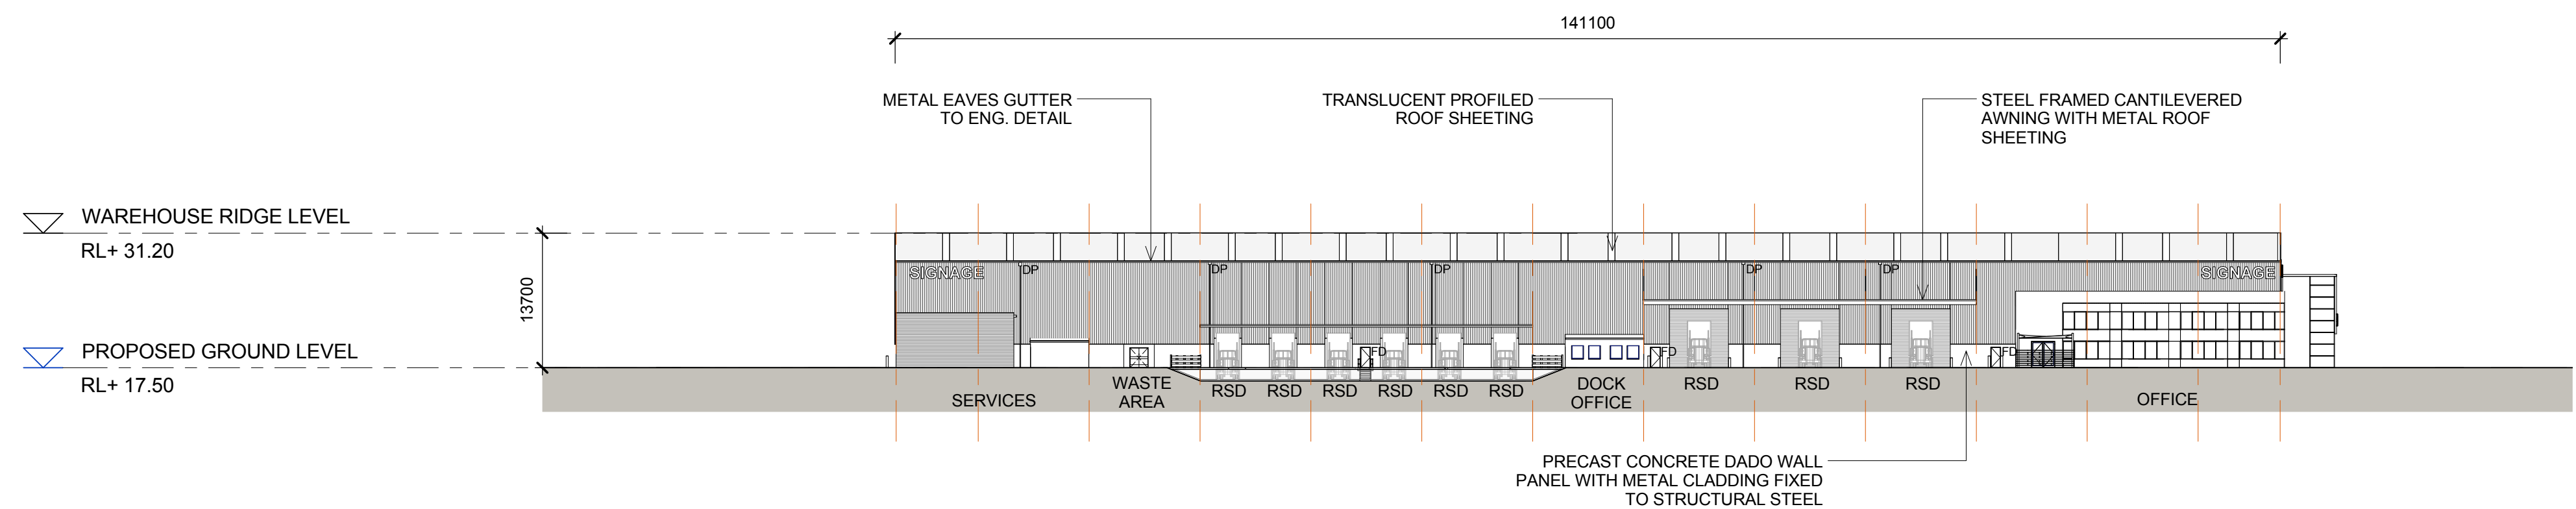


1 WAREHOUSE 6 - SOUTH ELEVATION
1 : 500

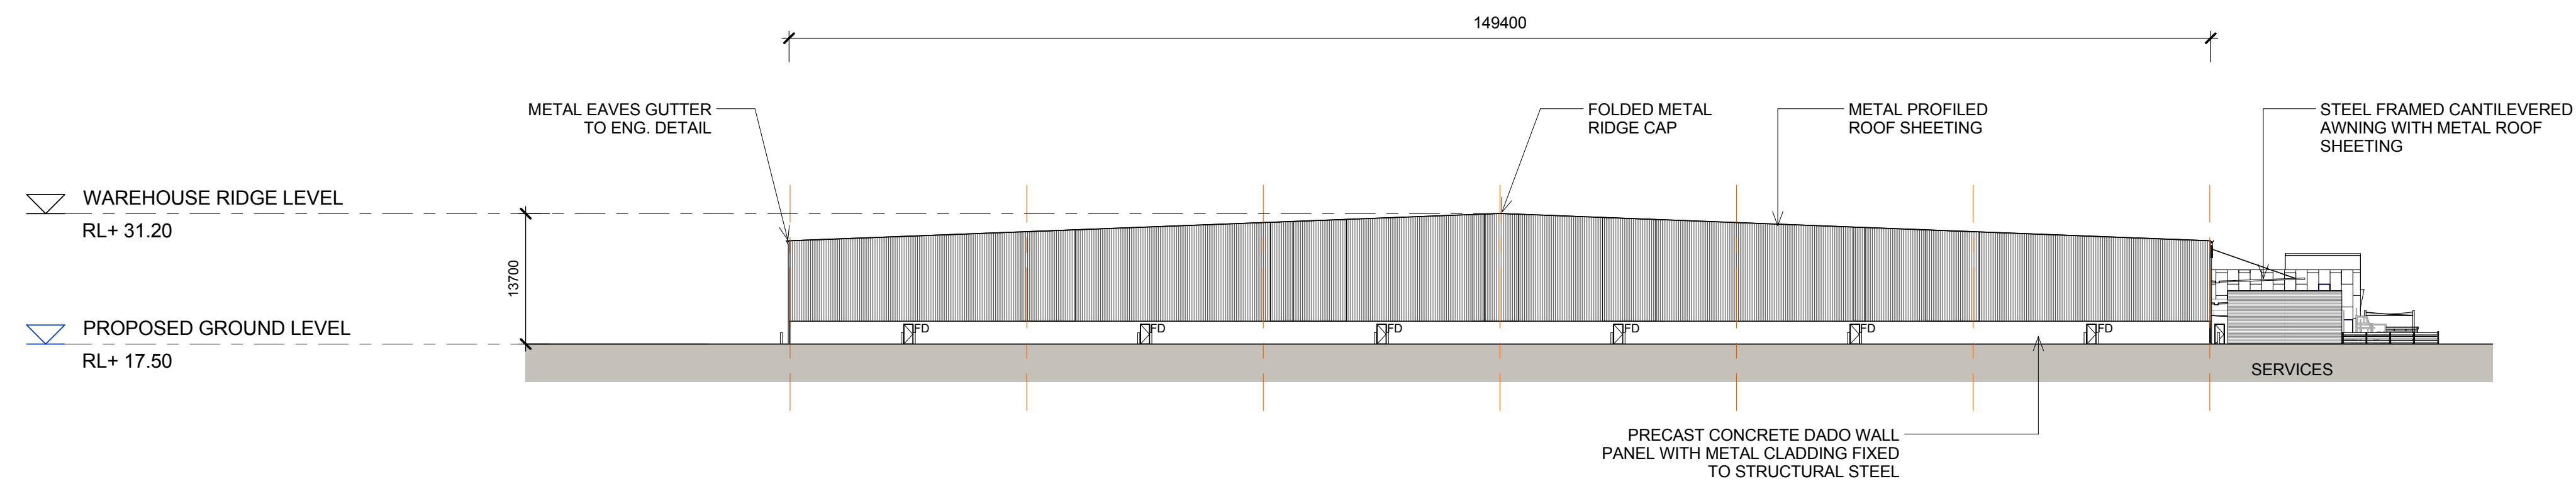

2 WAREHOUSE 6 - WEST ELEVATION
1 : 500



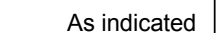
KEY PLAN

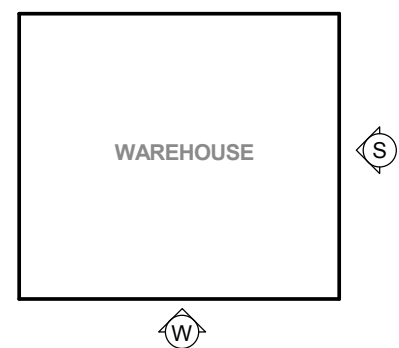

LEGEND:


| | |
|-----|---------------------|
| FD | FIRE DOOR |
| RSD | ROLLER SHUTTER DOOR |
| DP | DOWN PIPE |

NOTES:
1. ALL LEVELS AND EXTENTS ARE INDICATIVE & SHOULD BE READ IN CONJUNCTION WITH CIVIL ENG. DWGS FOR FINAL LEVELS OF ALL EARTH WORKS AND EXCAVATION.
2. ALL SERVICES RELOCATION TO BE CONFIRMED BY ENG.

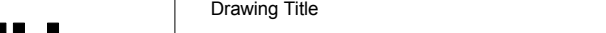
| | | | | | | | | | | | | | | | | | | | | | | | | | | | | | | | | | | | | | |
|-------|--|-------------------|----------------------|------------|--------------|------|--|---|--|--|--|---|---|-------|---------|------------|------------|----|----|------------|--------------|----------------|-----------------|-------|--|--------|----------------------|---|--|----------------|--|--|--|-------------------|--|--|--|
| North | This drawing and design is subject to Reid Campbell (NSW) Pty Ltd copyright and may not be reproduced without prior written consent. Contractor to verify all dimensions on site before commencing work. Report all discrepancies to project manager prior to construction. Figured dimensions to be taken in preference to scaled drawings. All work is to conform to relevant Australian Standards and other Codes as applicable, together with other Authorities' requirements and regulations. | Issue | Description | Date | Ver | Auth | Project MOOREBANK PRECINCT EAST STAGE 2 Project Address MOOREBANK AVENUE, MOOREBANK, NSW |  | Owner / Developer  | Project Manager  | Architect REID CAMPBELL Architecture, Interiors, Planning ACN 002 033 801 ABN 28 317 655 975 Level 15, 124 Walker Street North Sydney NSW 2060 Australia Tel: 61 02 9954 5011 Email: sydney@reidcampbell.com Fax: 61 02 9954 4946 Web: www.reidcampbell.com | Drawing Title AREA C WAREHOUSE 6 ELEVATIONS 2 | <table><tr><td>Drawn</td><td>Checked</td><td>Print Date</td><td>Scale @ A1</td></tr><tr><td>MF</td><td>SK</td><td>03/07/2017</td><td>As Indicated</td></tr><tr><td>Project Number</td><td>Document Number</td><td>Issue</td><td></td></tr><tr><td>115123</td><td>SSS2-RCG-AR-DWG-1305</td><td>G</td><td></td></tr><tr><td>Drawing Number</td><td></td><td></td><td></td></tr><tr><td>115123_A_SSD_1305</td><td></td><td></td><td></td></tr></table> | Drawn | Checked | Print Date | Scale @ A1 | MF | SK | 03/07/2017 | As Indicated | Project Number | Document Number | Issue | | 115123 | SSS2-RCG-AR-DWG-1305 | G | | Drawing Number | | | | 115123_A_SSD_1305 | | | |
| | | Drawn | Checked | Print Date | Scale @ A1 | | | | | | | | | | | | | | | | | | | | | | | | | | | | | | | | |
| | | MF | SK | 03/07/2017 | As Indicated | | | | | | | | | | | | | | | | | | | | | | | | | | | | | | | | |
| | | Project Number | Document Number | Issue | | | | | | | | | | | | | | | | | | | | | | | | | | | | | | | | | |
| | | 115123 | SSS2-RCG-AR-DWG-1305 | G | | | | | | | | | | | | | | | | | | | | | | | | | | | | | | | | | |
| | | Drawing Number | | | | | | | | | | | | | | | | | | | | | | | | | | | | | | | | | | | |
| | | 115123_A_SSD_1305 | | | | | | | | | | | | | | | | | | | | | | | | | | | | | | | | | | | |
| | | A | PRELIMINARY ISSUE | 29/07/2016 | | | | | | | | | | | | | | | | | | | | | | | | | | | | | | | | | |
| | | B | PRELIMINARY ISSUE | 26/08/2016 | | | | | | | | | | | | | | | | | | | | | | | | | | | | | | | | | |
| | | C | PRELIMINARY ISSUE | 07/10/2016 | | | | | | | | | | | | | | | | | | | | | | | | | | | | | | | | | |
| D | PRELIMINARY ISSUE | 04/11/2016 | | | | | | | | | | | | | | | | | | | | | | | | | | | | | | | | | | | |
| E | PRELIMINARY ISSUE | 31/05/2017 | | | | | | | | | | | | | | | | | | | | | | | | | | | | | | | | | | | |
| F | RESPONSE TO SUBMISSIONS | 20/06/2017 | | | | | | | | | | | | | | | | | | | | | | | | | | | | | | | | | | | |
| G | RESPONSE TO SUBMISSIONS AMENDMENT | 03/07/2017 | | | | | | | | | | | | | | | | | | | | | | | | | | | | | | | | | | | |
| | | | | | | | | | | | | | | | | | | | | | | | | | | | | | | | | | | | | | |
| | | | | | | | | | | | | | | | | | | | | | | | | | | | | | | | | | | | | | |
| </ | | | | | | | | | | | | | | | | | | | | | | | | | | | | | | | | | | | | | |

AREA C WAREHOUSE 6 SECTIONS


STATE SIGNIFICANT DEVELOPMENT

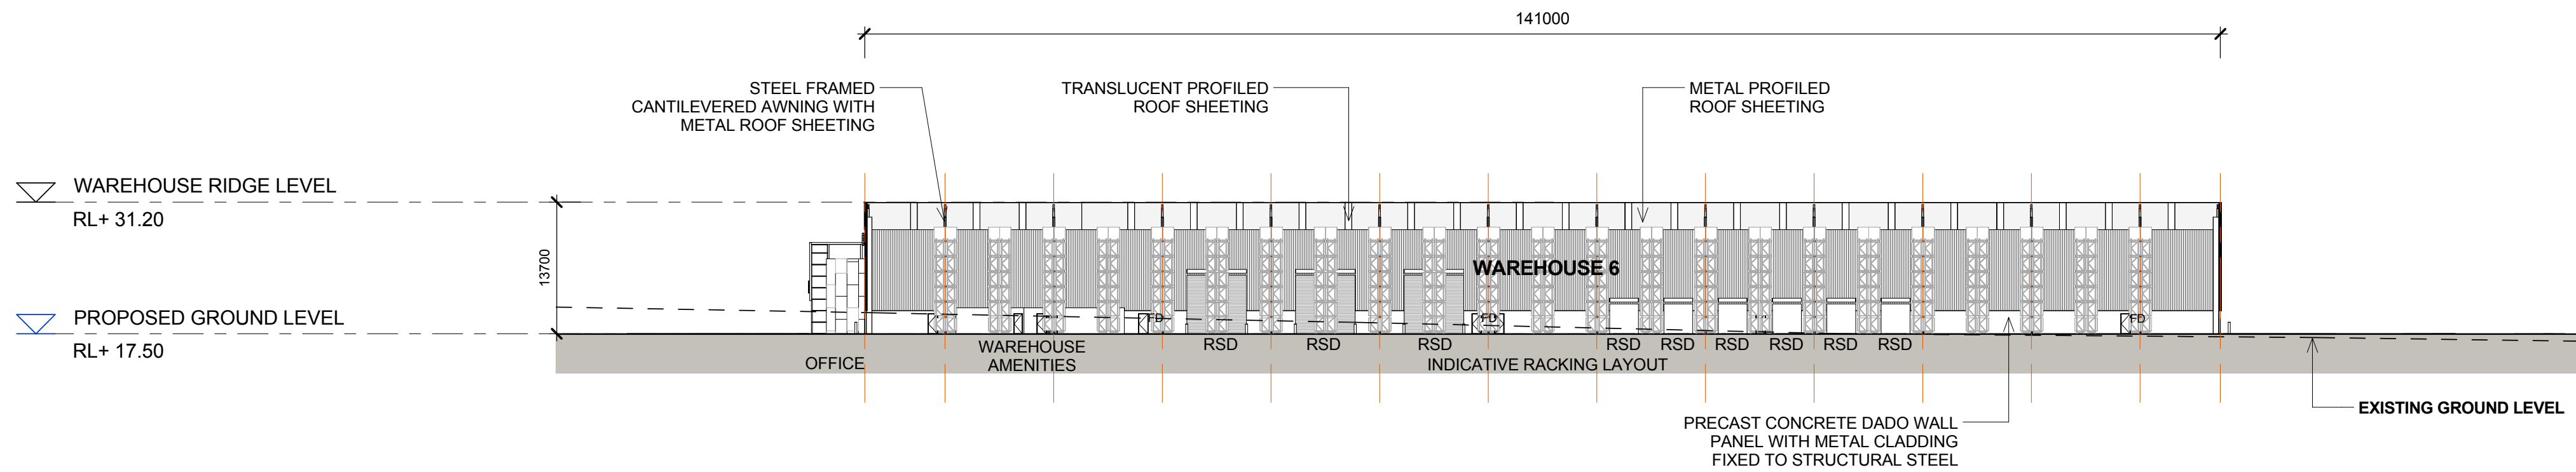

1 WAREHOUSE 6 - SECTION A
1306 1 : 500

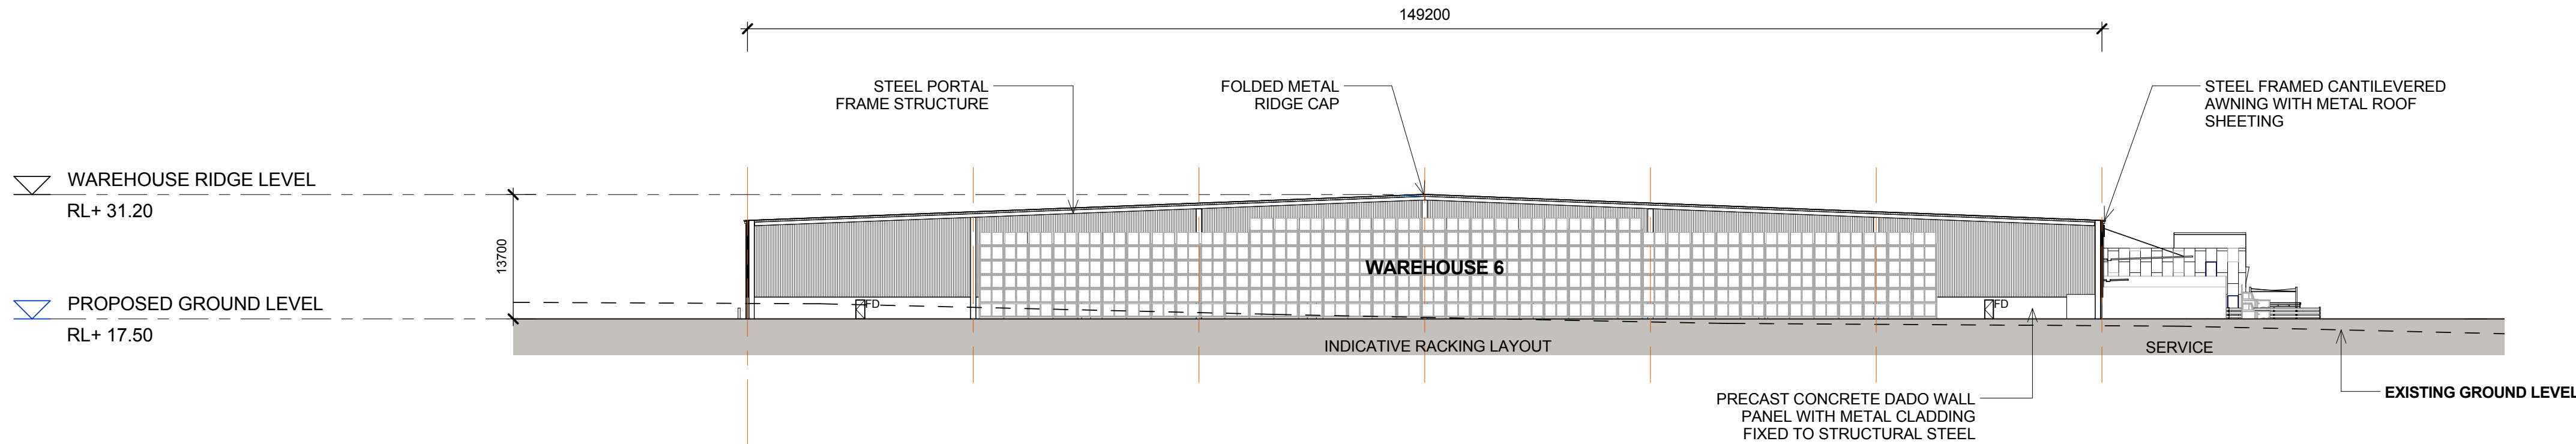

2 WAREHOUSE 6 - SECTION B
1306 1 : 500

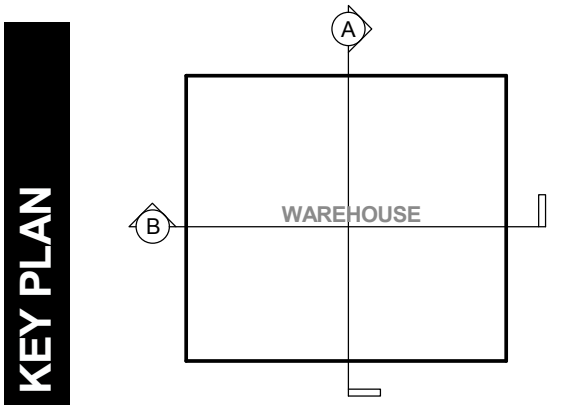

NOTES:

1. ALL LEVELS ARE INDICATIVE & SHOULD BE READ IN CONJUNCTION WITH CIVIL ENG DWGS FOR FINAL LEVELS OF ALL EARTH WORKS


2. ALL SERVICES RELOCATION TO BE CONFIRMED BY ENG.

| | | | |
|---|----------------------|--|--------------|
| Drawn | Checked | Print Date | Scale @ A1 |
| MF | SK | 03/07/2017 | As indicated |
| Project Number | Document Number | Issue | |
| 115123 | SSS2-RCG-AR-DWG-1306 | <div style="font-size: 2em; font-weight: bold; display: inline-block;">G</div> | |
| Drawing Number | | | |
| <div style="font-size: 2em; font-weight: bold;">115123_A_SSD_1306</div> | | | |


| | | | | | | | | | | | | | | | | |
|-------|--|-------|-----------------------------------|------------|-----|------|---------|------------------------------------|---|---|---|-----------------------------|-------------------|----------------------|------------|--------------|
| North | This drawing and design is subject to Reid Campbell (NSW) Pty Ltd copyright and may not be reproduced without prior written consent. Contractor to verify all dimensions on site before commencing work. Report all discrepancies to project manager prior to construction. Figured dimensions to be taken in preference to scaled drawings. All work is to conform to relevant Australian Standards and other Codes as applicable, together with other Authorities' requirements and regulations. | Issue | Description | Date | Ver | Auth | Project | Owner / Developer | Project Manager | Architect | Drawing Title | Drawn | Checked | Print Date | Scale @ A1 | |
| | | A | PRELIMINARY ISSUE | 29/07/2016 | | | | MOOREBANK PRECINCT EAST STAGE 2 |  |  | REID CAMPBELL Architecture, Interiors, Planning ACN 002 033 801 ABN 28 317 655 975 Level 15, 124 Walker Street North Sydney NSW 2060 Australia Tel: 61 02 9954 5011 Email: sydney@reidcampbell.com Fax: 61 02 9954 4946 Web: www.reidcampbell.com | AREA C WAREHOUSE 6 SECTIONS | MF | SK | 03/07/2017 | As indicated |
| | | B | PRELIMINARY ISSUE | 26/08/2016 | | | | | | | | | Project Number | Document Number | Issue | |
| | | C | PRELIMINARY ISSUE | 07/10/2016 | | | | | | | | | 115123 | SSS2-RCG-AR-DWG-1306 | G | |
| | | D | PRELIMINARY ISSUE | 04/11/2016 | | | | | | | | | Drawing Number | | | |
| | | E | PRELIMINARY ISSUE | 31/05/2017 | | | | | | | | | 115123_A_SSD_1306 | | | |
| | | F | RESPONSE TO SUBMISSIONS | 20/06/2017 | | | | | | | | | | | | |
| | | G | RESPONSE TO SUBMISSIONS AMENDMENT | 03/07/2017 | | | | | | | | | | | | |
| | | | | | | | | | | | | | | | | |
| | | | | | | | | | | | | | | | | |
AREA C WAREHOUSE 6 EXTERNAL FINISHES


STATE SIGNIFICANT DEVELOPMENT

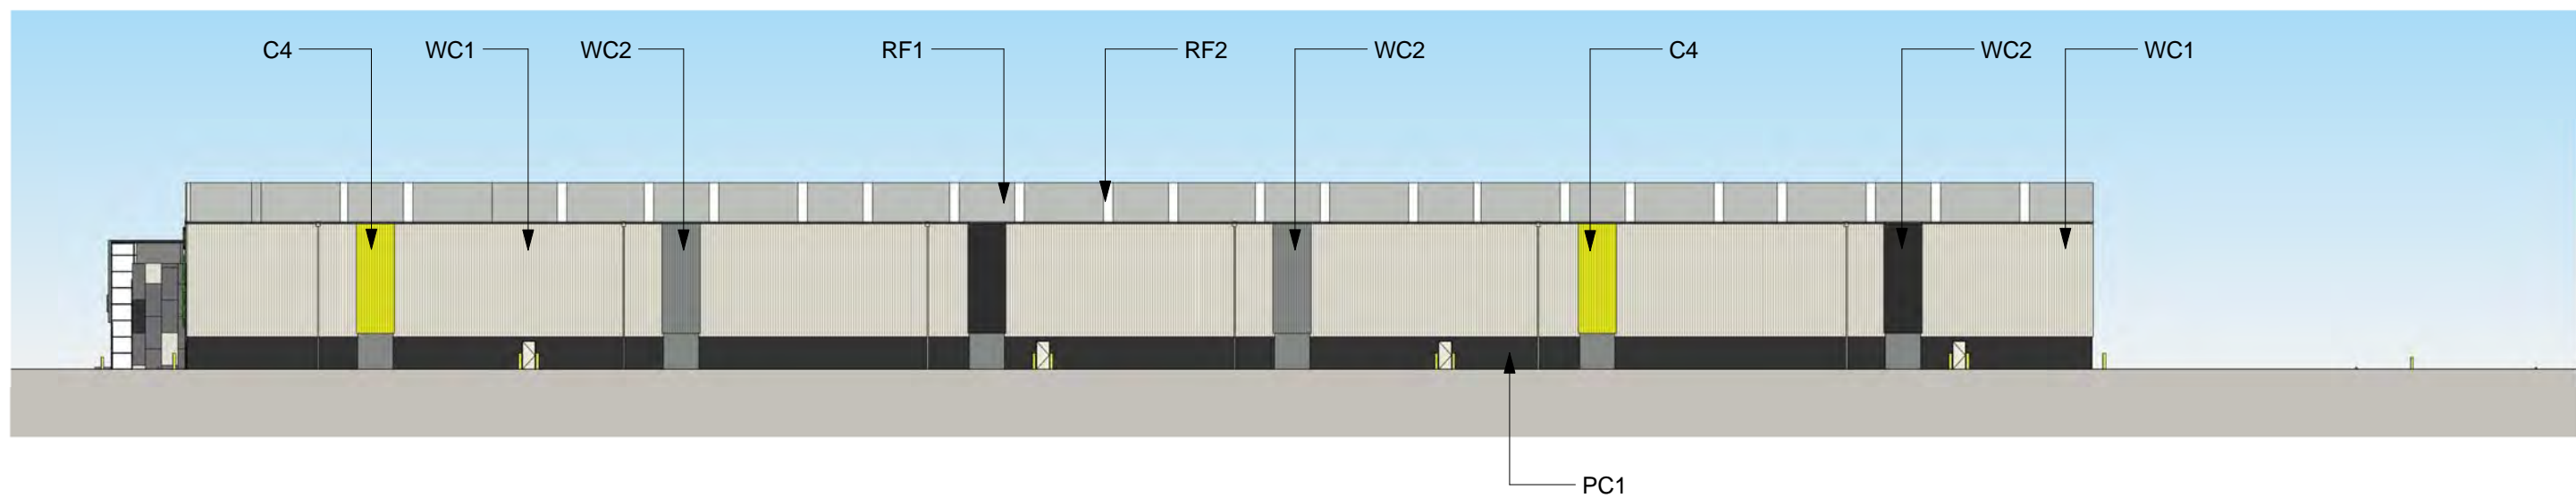


1 WAREHOUSE 6 - EXTERNAL FINISHES NORTH
1307 1 : 500

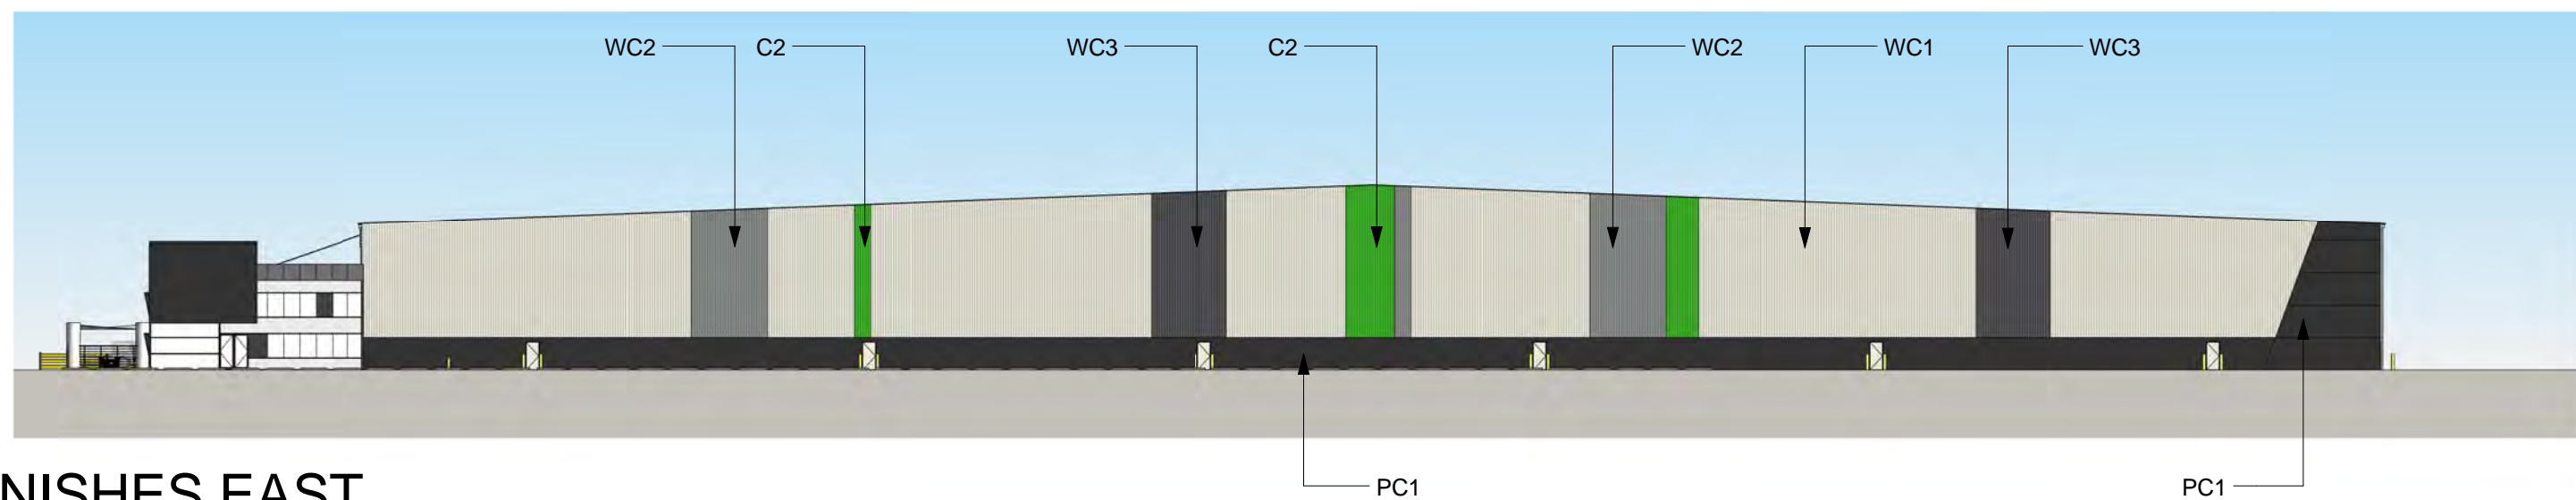


2 WAREHOUSE 6 - EXTERNAL FINISHES EAST
1307 1 : 500

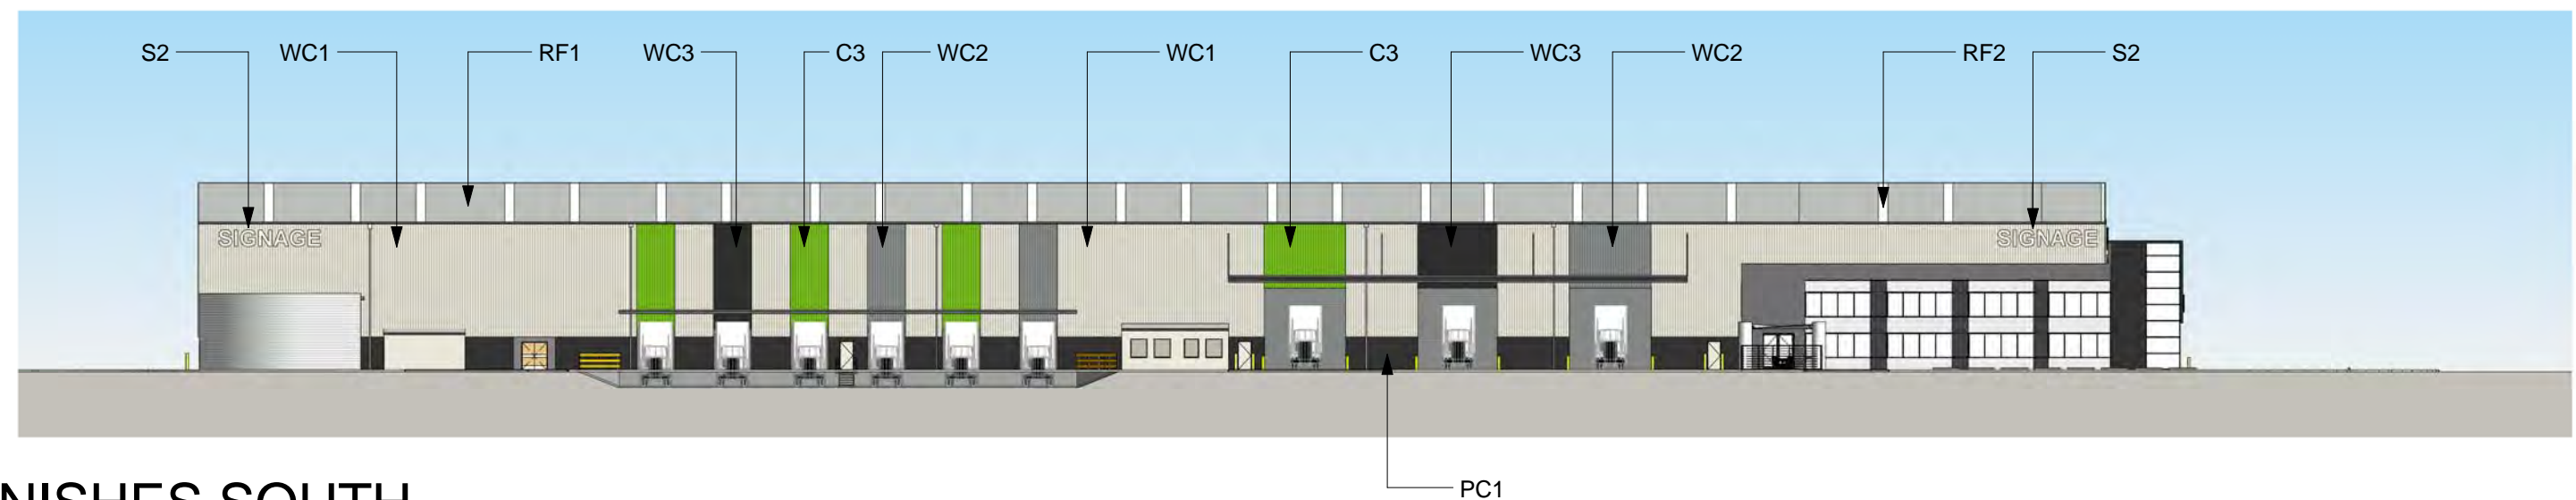

3 WAREHOUSE 6 - EXTERNAL FINISHES SOUTH
1307 1 : 500

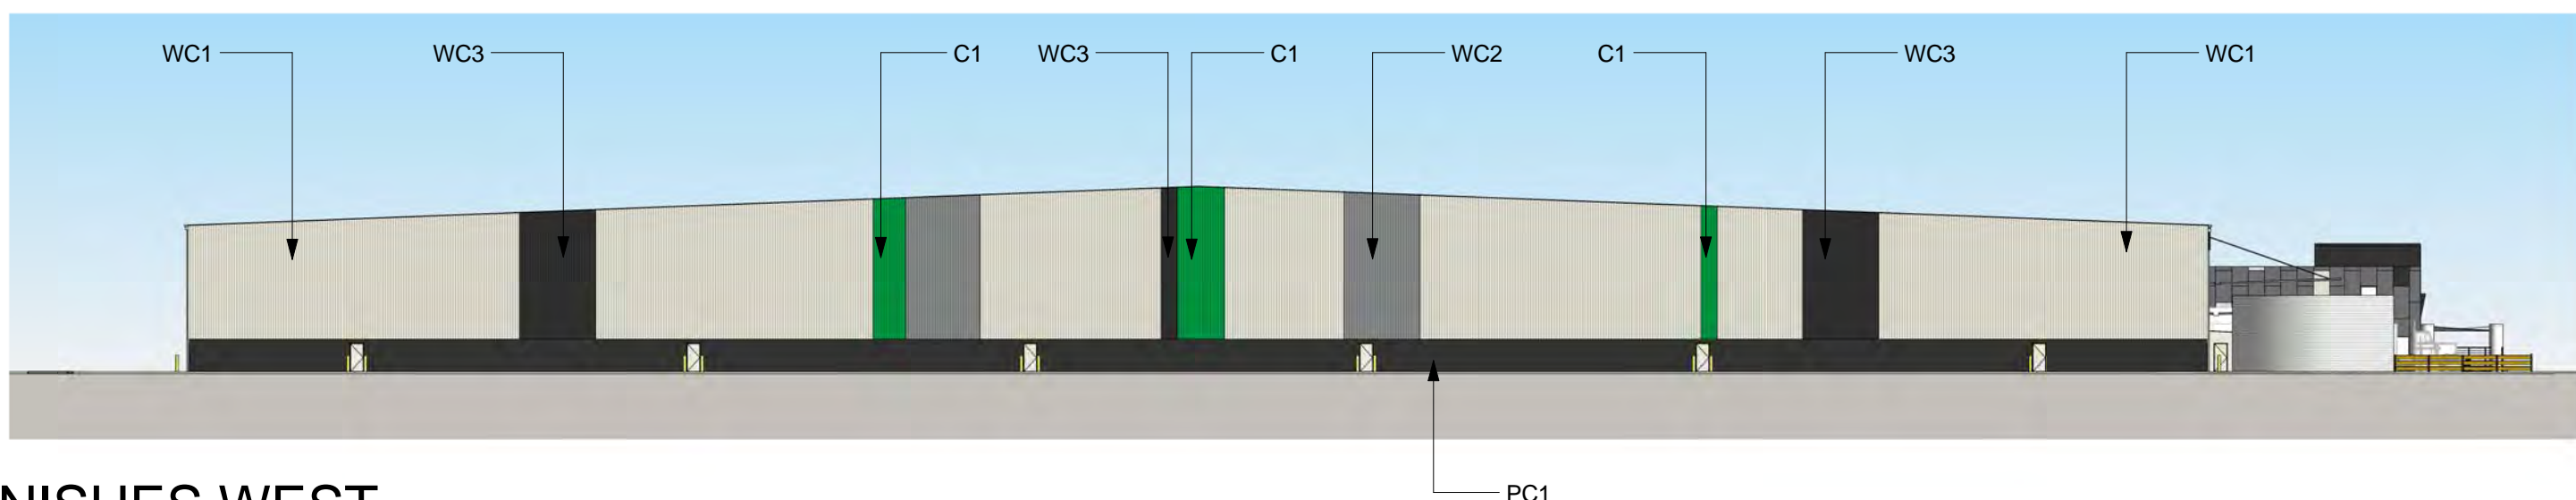

4 WAREHOUSE 6 - EXTERNAL FINISHES WEST
1307 1 : 500

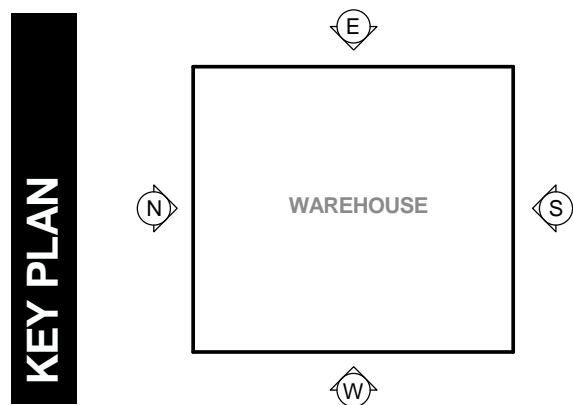

1 **2**
C
3 **4**

C1 DARK GREEN
C2 MID GREEN
C3 LIGHT GREEN
C4 YELLOW

PRIMARY COLOUR SYSTEM

WC1

VERTICAL METAL SHEETING
"LIGHT GREY"

WC2

VERTICAL METAL SHEETING
"WINDSPRAY"

WC3

VERTICAL METAL SHEETING
"DARK GREY"

RF1

METAL PROFILED ROOF
SHEETING
"SHALE GREY"

RF2

TRANSLUCENT SHEETING

PC1

PRECAST PANEL
"MONUMENT"

S1 WAREHOUSE ID
NUMBER

S2 TENANT SIGNAGE


BACKLIT ILLUMINATED
SIGNAGE

NOTES:
1. ALL LEVELS AND EXTENTS ARE INDICATIVE & SHOULD BE READ IN CONJUNCTION WITH CIVIL ENG. DWGS FOR FINAL LEVELS OF ALL EARTH WORKS AND EXCAVATION.
2. ALL SERVICES RELOCATION TO BE CONFIRMED BY ENG.
3. ALL SPECIFIED MATERIALS/COLOURS ARE TO BE AS SPECIFIED OR OF SIMILAR REPRESENTATION AND PERFORMANCE

| |
|---|
| North | <p>This drawing and design is subject to Reid Campbell (NSW) Pty Ltd copyright and may not be reproduced without prior written consent. Contractor to verify all dimensions on site before commencing work. Report all discrepancies to project manager prior to construction. Figured dimensions to be taken in preference to scaled drawings. All work is to conform to relevant Australian Standards and other Codes as applicable, together with other Authorities' requirements and regulations.</p> | Issue | Description | Date | Ver | Auth | Project | <p>MOOREBANK PRECINCT EAST STAGE 2</p> | <p>Project Address</p> <p>MOOREBANK AVENUE, MOOREBANK, NSW</p> | Owner / Developer | <p> SYDNEY INTERMODAL TERMINAL ALLIANCE</p> | Project Manager | <p></p> | Architect | <p></p> <p>Architecture, Interiors, Planning</p> <p>ACN 002 033 801 ABN 28 317 605 975</p> <p>Level 15, 124 Walker Street North Sydney NSW 2060 Australia</p> <p>Tel: 61 02 9954 5011 Email: sydney@reidcampbell.com</p> <p>Fax: 61 02 9954 4946 Web: www.reidcampbell.com</p> | Drawing Title | <p>AREA C WAREHOUSE 6 EXTERNAL FINISHES</p> | <table><tr><td>Drawn</td><td>Checked</td><td>Print Date</td><td>Scale</td></tr><tr><td>MF</td><td>SK</td><td>05/11/2018</td><td>As indicated</td></tr><tr><td>Project Number</td><td>Document Number</td><td>Issue</td><td></td></tr><tr><td>ASK107</td><td>SSS2-RCG-AR-DWG-1307</td><td>H</td><td></td></tr><tr><td>Drawing Number</td><td></td><td></td><td></td></tr><tr><td colspan="4">115123_A_SSD_1307</td></tr></table> | Drawn | Checked | Print Date | Scale | MF | SK | 05/11/2018 | As indicated | Project Number | Document Number | Issue | | ASK107 | SSS2-RCG-AR-DWG-1307 | H | | Drawing Number | | | | 115123_A_SSD_1307 | | | |
| | | Drawn | Checked | Print Date | Scale | | | | | | | | | | | | | | | | | | | | | | | | | | | | | | | | | | | | | |
| | | MF | SK | 05/11/2018 | As indicated | | | | | | | | | | | | | | | | | | | | | | | | | | | | | | | | | | | | | |
| | | Project Number | Document Number | Issue | | | | | | | | | | | | | | | | | | | | | | | | | | | | | | | | | | | | | | |
| | | ASK107 | SSS2-RCG-AR-DWG-1307 | H | | | | | | | | | | | | | | | | | | | | | | | | | | | | | | | | | | | | | | |
| | | Drawing Number | |
| | | 115123_A_SSD_1307 | |
| | | | A | PRELIMINARY ISSUE | 29/07/2018 | | | | | | | | | | | | | | | | | | | | | | | | | | | | | | | | | | | | | |
| | | | B | PRELIMINARY ISSUE | 26/08/2018 | | | | | | | | | | | | | | | | | | | | | | | | | | | | | | | | | | | | | |
| | | | C | PRELIMINARY ISSUE | 07/10/2018 | | | | | | | | | | | | | | | | | | | | | | | | | | | | | | | | | | | | | |
| | D | PRELIMINARY ISSUE | 04/11/2018 | |
| | E | PRELIMINARY ISSUE | 31/05/2017 | |
| | F | RESPONSE TO SUBMISSIONS | 20/06/2017 | |
| | G | RESPONSE TO SUBMISSIONS AMENDMENT | 03/07/2017 | |
| | H | ISSUE FOR INFORMATION | 05/11/2018 | |

AREA C WAREHOUSE 7 FLOOR PLAN

STATE SIGNIFICANT DEVELOPMENT

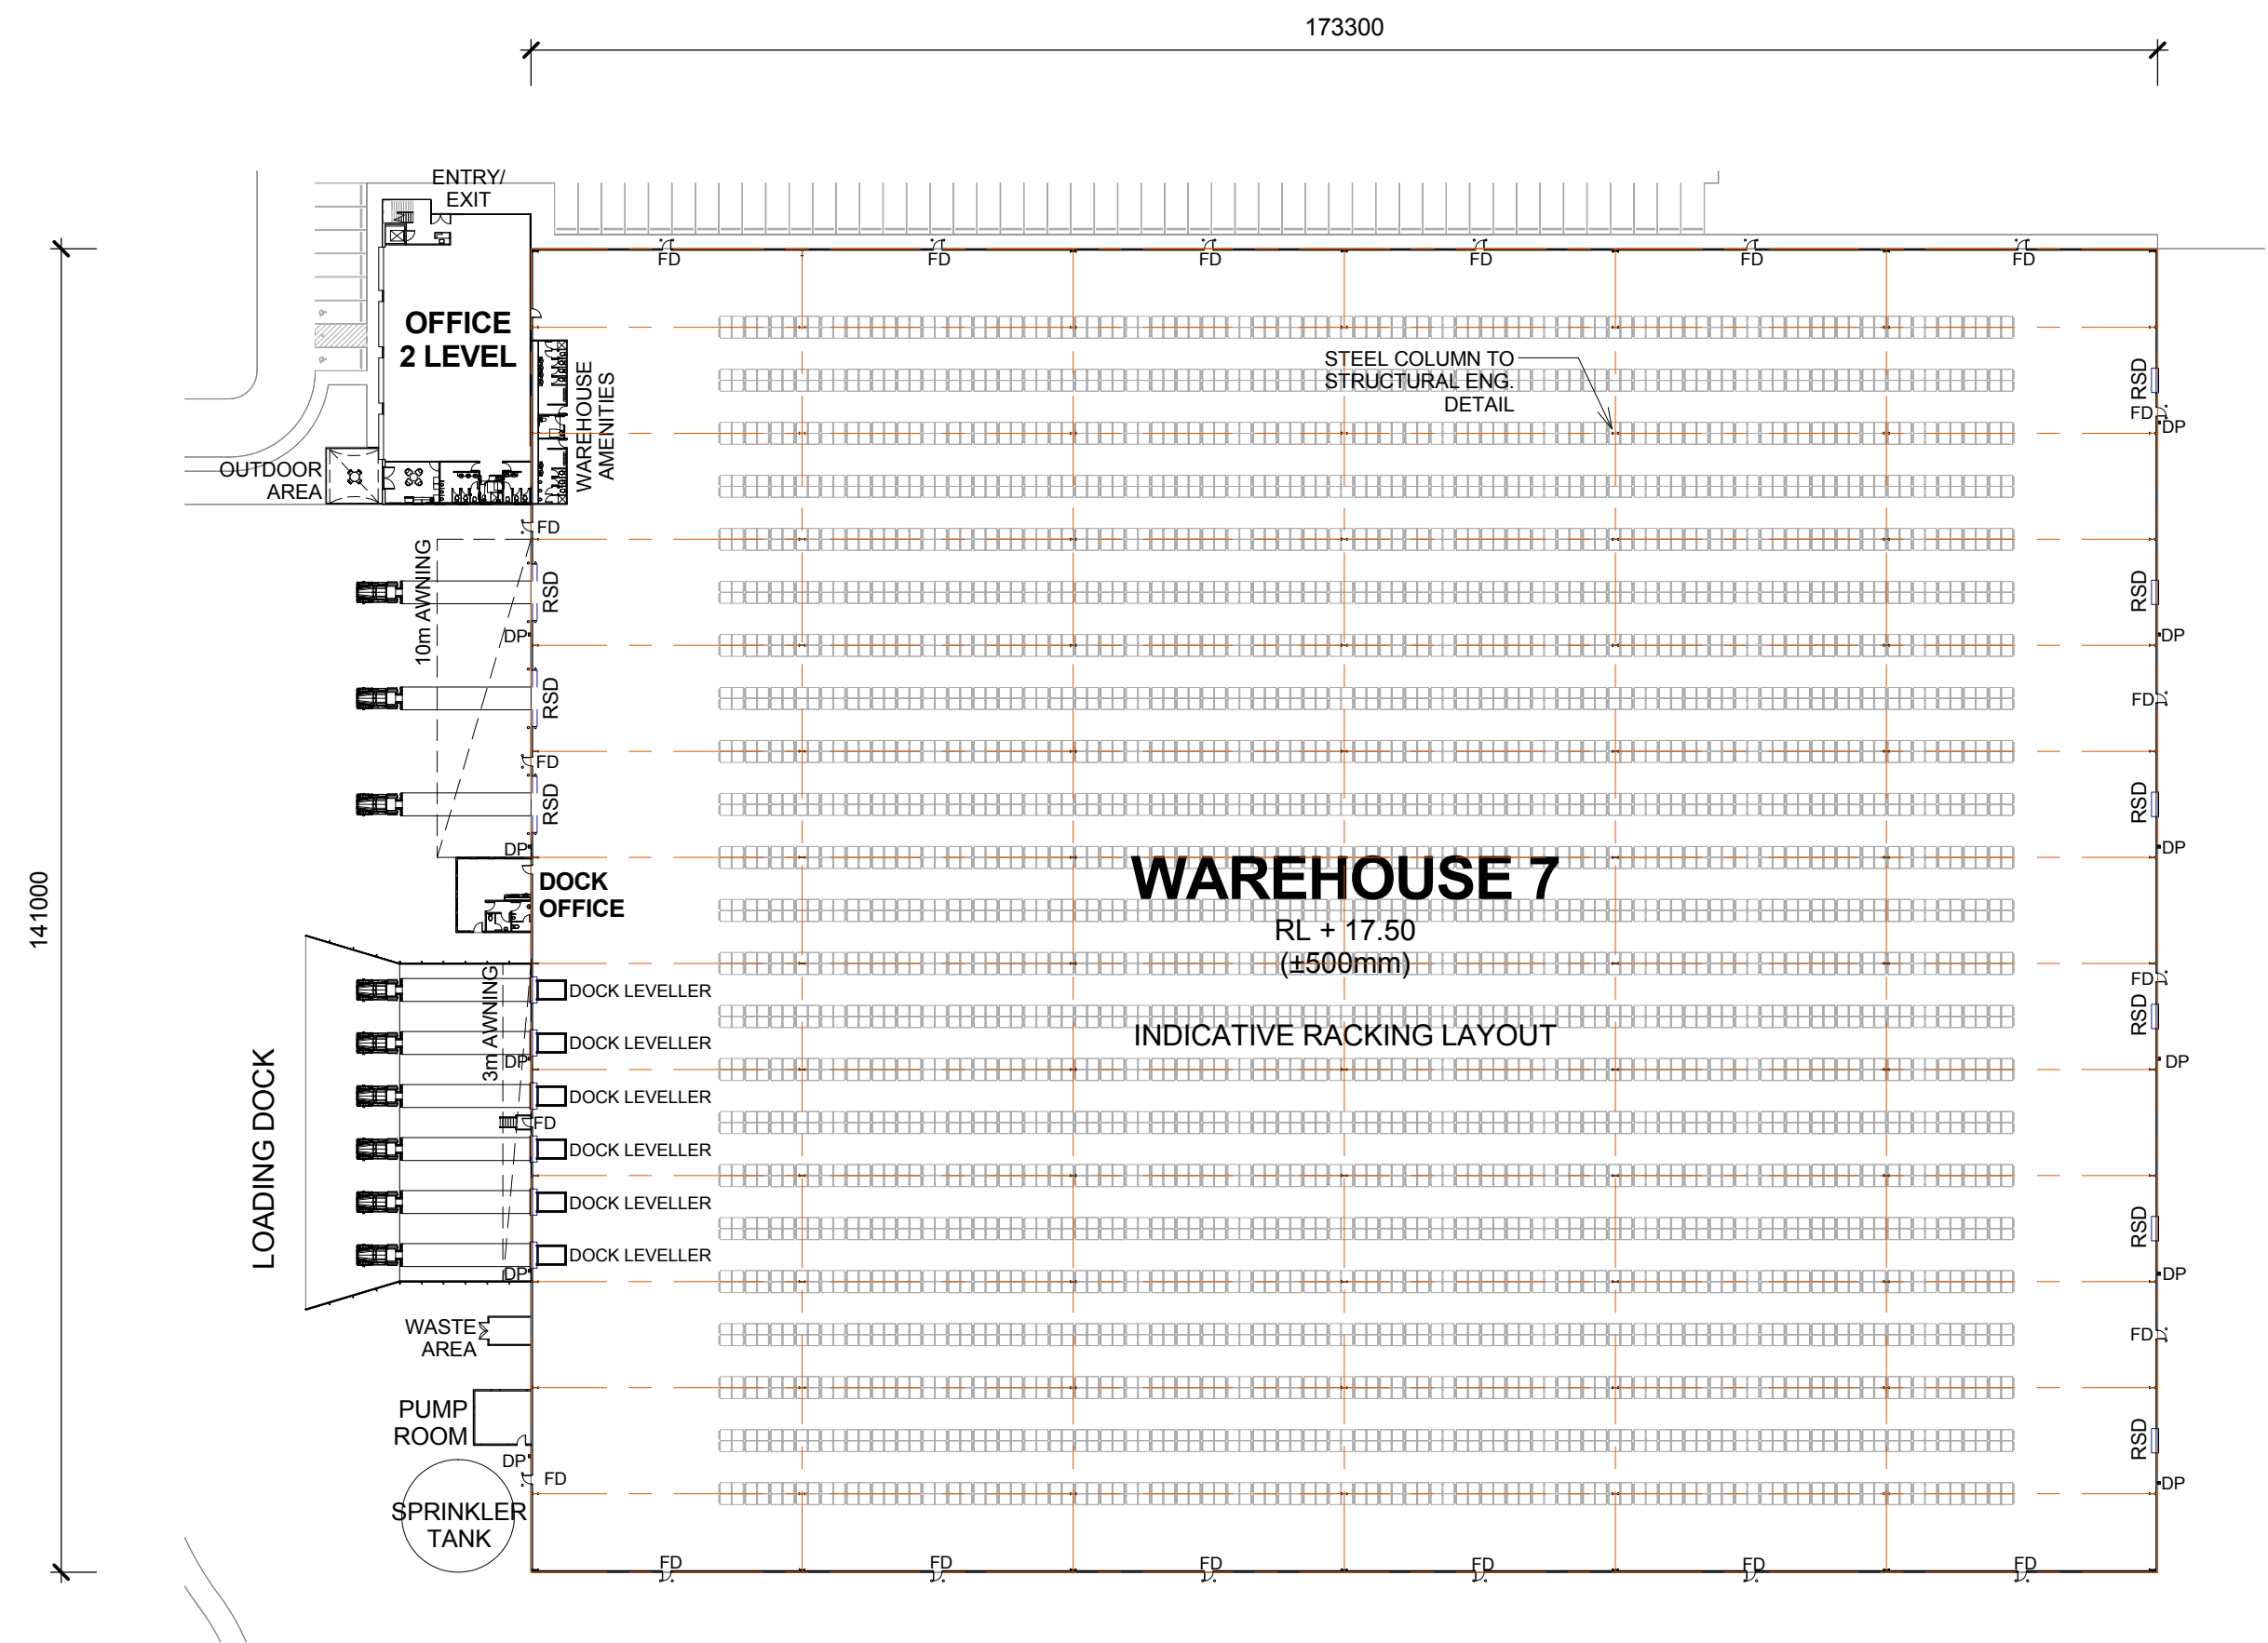

1 WAREHOUSE 7 FLOOR PLAN 1 : 750

LEGEND:

RSD

ROLLER SHUTTER DOOR

DP

DOWN PIPE

OSD

ON SITE DETENTION

FD

FIRE DOOR

NOTES:
1. ALL LEVELS AND EXTENTS ARE INDICATIVE & SHOULD BE READ IN CONJUNCTION WITH CIVIL ENG. DWGS FOR FINAL LEVELS OF ALL EARTH WORKS AND EXCAVATION.
2. ALL SERVICES RELOCATION TO BE CONFIRMED BY ENG.

Drawn

Checked

Print Date

Scale @ A1

MF

SK

03/07/2017

As Indicated

Project Number

Document Number

Issue

115123

SSS2-RCG-AR-DWG-1308

H


Drawing Number

115123_A_SSD_1308


| | | | | | | | | | | | | | | | | |
|-------|---|-------|-----------------------------------|------------|-----|------|---------|---|--|--|---|-------------------------------|---------|------------|------------|--------------|
| North | <div>This drawing and design is subject to Reid Campbell (NSW) Pty Ltd copyright and may not be reproduced without prior written consent. Contractor to verify all dimensions on site before commencing work. Report all discrepancies to project manager prior to construction. Figured dimensions to be taken in preference to scaled drawings. All work is to conform to relevant Australian Standards and other Codes as applicable, together with other Authorities' requirements and regulations.</div> | Issue | Description | Date | Ver | Auth | Project | Owner / Developer | Project Manager | Architect | Drawing Title | Drawn | Checked | Print Date | Scale @ A1 | |
| | | A | PRELIMINARY ISSUE | 27/05/2016 | | | | <div>MOOREBANK PRECINCT EAST STAGE 2</div> <div>Project Address</div> <div>MOOREBANK AVENUE, MOOREBANK, NSW</div> | <div><div>SIMTA</div><div>SYDNEY INTERNATIONAL TERMINAL ALLIANCE</div></div> | <div><div>TACTICAL</div><div>GROUP</div></div> | <div><div>REID CAMPBELL</div><div>Architecture, Interiors, Planning</div><div>ACN 002 033 801 ABN 28 317 605 975</div><div>Level 15, 124 Walker Street</div><div>North Sydney NSW 2060 Australia</div><div>Tel: 61 02 9954 5011 Email: sydney@reidcampbell.com</div><div>Fax: 61 02 9954 4946 Web: www.reidcampbell.com</div></div> | AREA C WAREHOUSE 7 FLOOR PLAN | MF | SK | 03/07/2017 | As indicated |
| | | B | PRELIMINARY ISSUE | 29/07/2016 | | | | | | | | | | | | |
| | | C | PRELIMINARY ISSUE | 26/08/2016 | | | | | | | | | | | | |
| | | D | PRELIMINARY ISSUE | 07/10/2016 | | | | | | | | | | | | |
| | | E | PRELIMINARY ISSUE | 04/11/2016 | | | | | | | | | | | | |
| | | F | PRELIMINARY ISSUE | 31/05/2017 | | | | | | | | | | | | |
| | | G | RESPONSE TO SUBMISSIONS | 20/06/2017 | | | | | | | | | | | | |
| | | H | RESPONSE TO SUBMISSIONS AMENDMENT | 03/07/2017 | | | | | | | | | | | | |
| | | | | | | | | | | | | | | | | |
| | | | | | | | | | | | | | | | | |
AREA C WAREHOUSE 7 ELEVATIONS 1


STATE SIGNIFICANT DEVELOPMENT

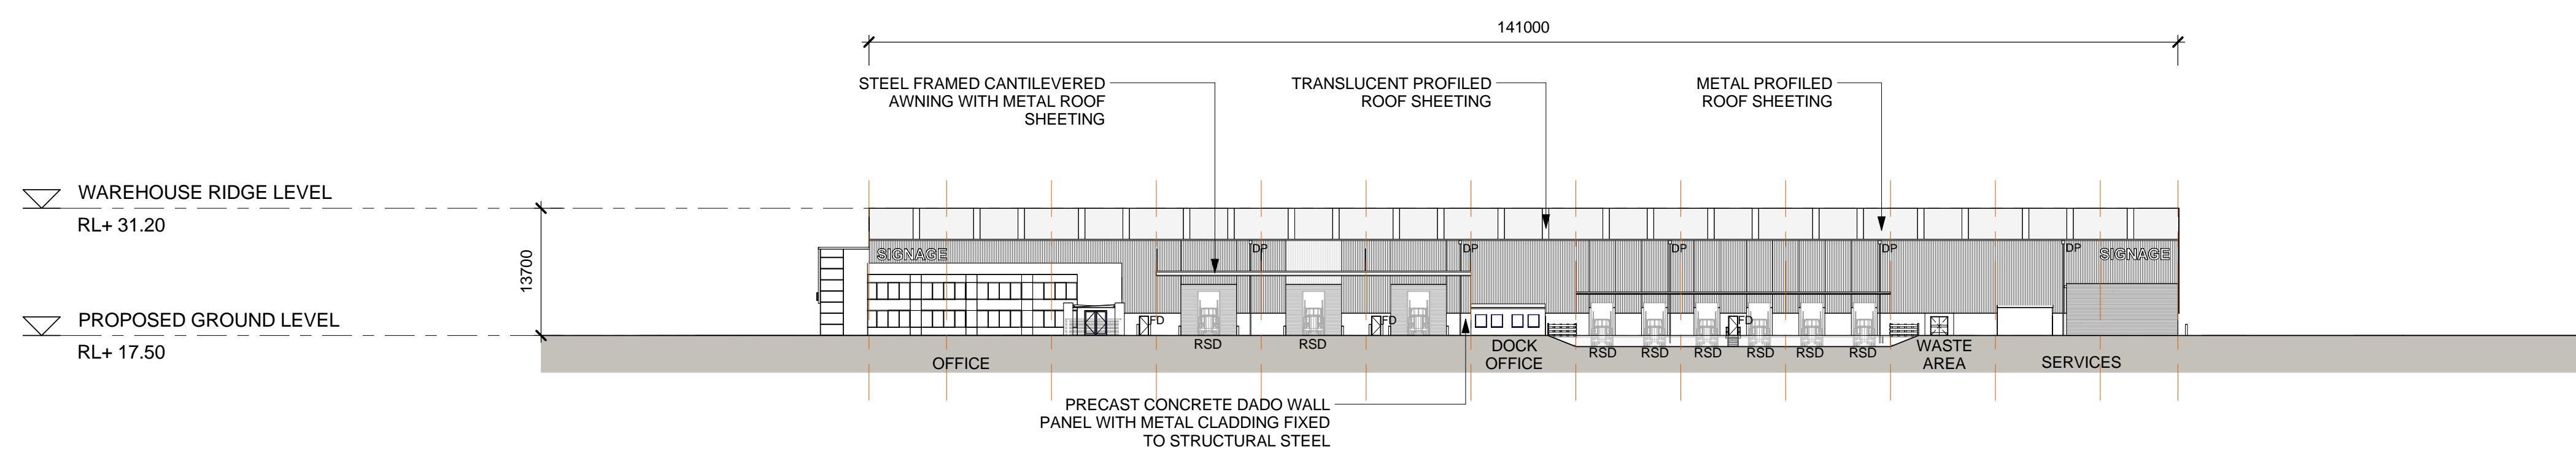

1 WAREHOUSE 7 - NORTH ELEVATION
1 : 500

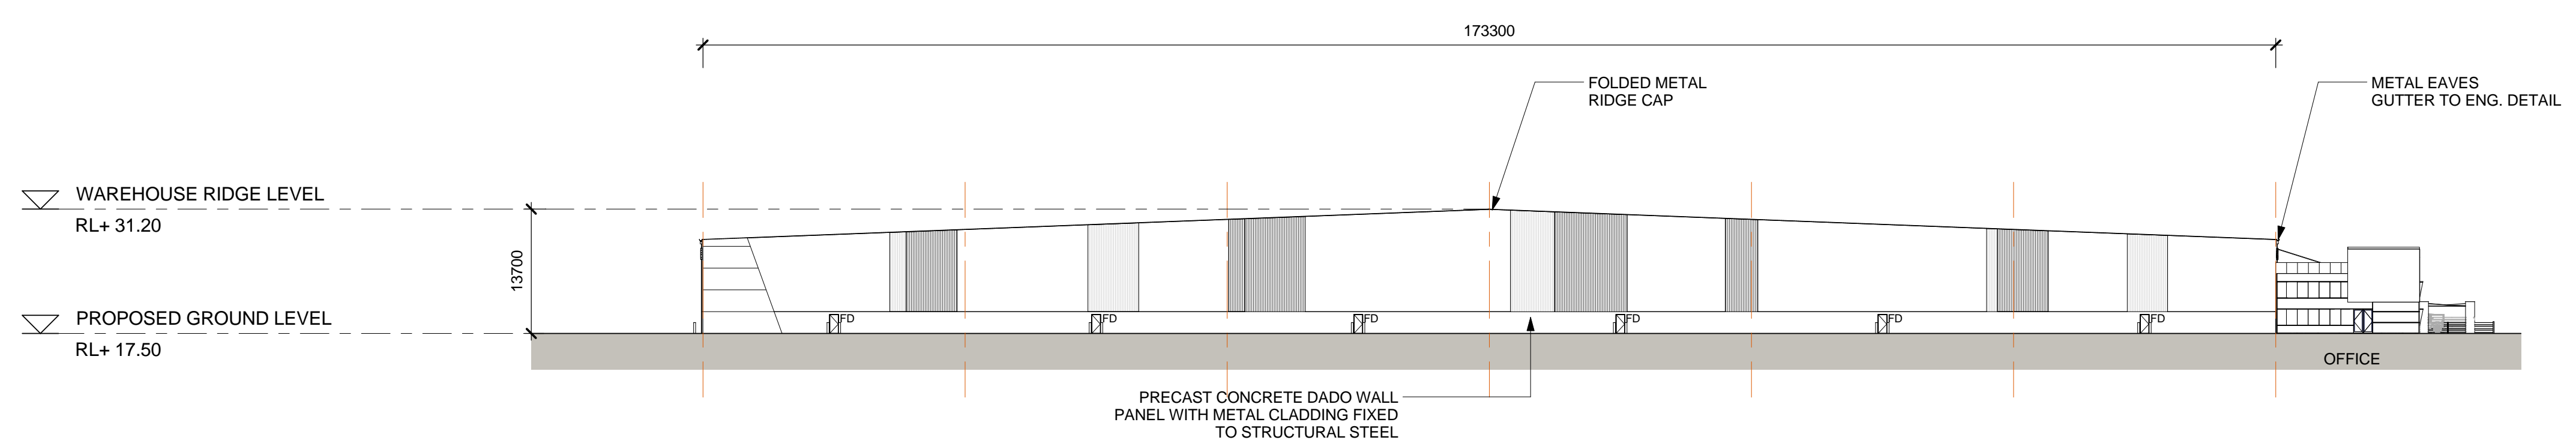

2 WAREHOUSE 7 - EAST ELEVATION
1 : 500

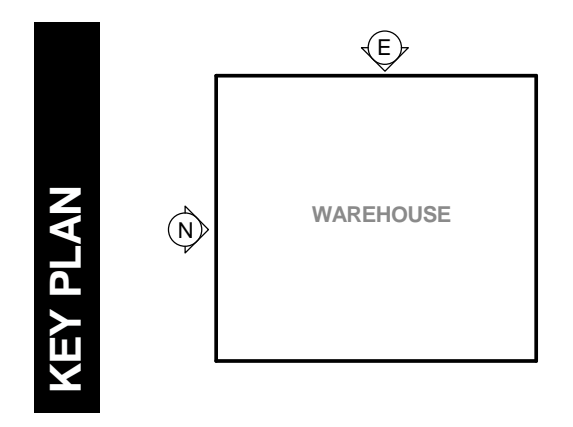


| LEGEND: | | | | |
|--|---------|-----------------------|--------------|--|
| FD | | FIRE DOOR | | |
| RSD | | ROLLER SHUTTER DOOR | | |
| DP | | DOWN PIPE | | |
| NOTES: 1. ALL LEVELS AND EXTENTS ARE INDICATIVE & SHOULD BE READ IN CONJUNCTION WITH CIVIL ENG. DWGS FOR FINAL LEVELS OF ALL EARTH WORKS AND EXCAVATION. 2. ALL SERVICES RELOCATION TO BE CONFIRMED BY ENG. | | | | |
| Drawn | Checked | Print Date | Scale @ A1 | |
| MF | SK | 05/11/2018 | As indicated | |
| Project Number | | Document Number | Issue | |
| ASK107 | | SSS2- RCG-AR-DWG-1309 | H | |
| Drawing Number | | | | |
| 115123_A_SSD_1309 | | | | |


| |
|---|
| North | This drawing and design is subject to Reid Campbell (NSW) Pty Ltd copyright and may not be reproduced without prior written consent. Contractor to verify all dimensions on site before commencing work. Report all discrepancies to project manager prior to construction. Figured dimensions to be taken in preference to scaled drawings. All work is to conform to relevant Australian Standards and other Codes as applicable, together with other Authorities' requirements and regulations. | Issue | | | | Project | Owner / Developer | Project Manager | Architect | Drawing Title | Drawn | Checked | Print Date | Scale @ A1 | |
| | | A | PRELIMINARY ISSUE | 29/07/2018 | | | | | | | MF | SK | 05/11/2018 | As indicated | |
| | | B | PRELIMINARY ISSUE | 26/08/2018 | | | | | | | Project Number | | | | Document Number | Issue | |
| | | C | PRELIMINARY ISSUE | 07/10/2018 | | | | | | | ASK107 | | | | SSS2-RCG-AR-DWG-1309 | H | |
| | | D | PRELIMINARY ISSUE | 04/11/2018 | | | | | | | Drawing Number | | | | 115123_A_SSD_1309 | |
| | | | | E | PRELIMINARY ISSUE | | | | | | 31/05/2017 | | | | | | Project Address | MOOREBANK AVENUE, MOOREBANK, NSW | |</ |

AREA C WAREHOUSE 7 ELEVATIONS 2


STATE SIGNIFICANT DEVELOPMENT

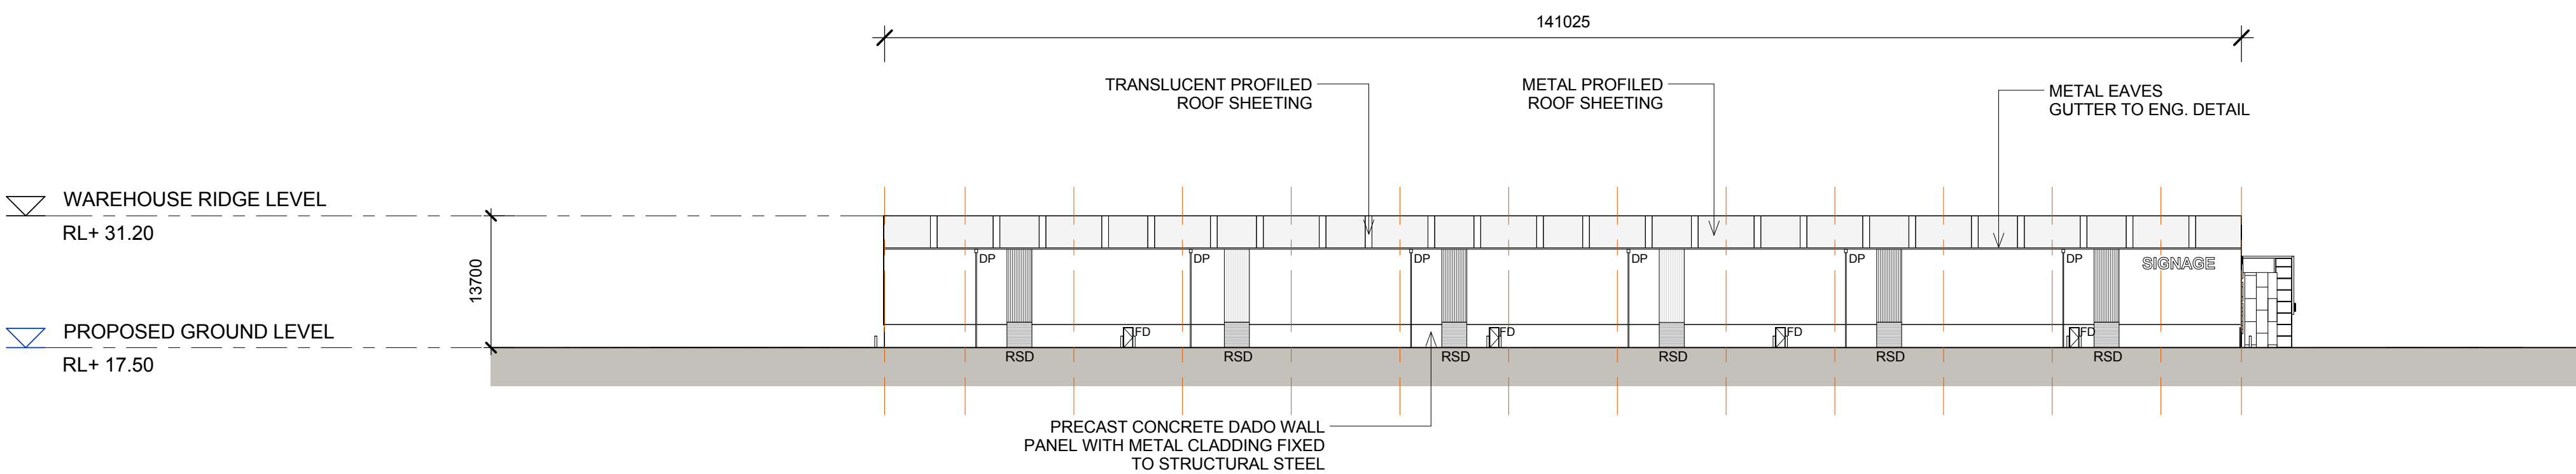

1 WAREHOUSE 7 - SOUTH ELEVATION
1 : 500

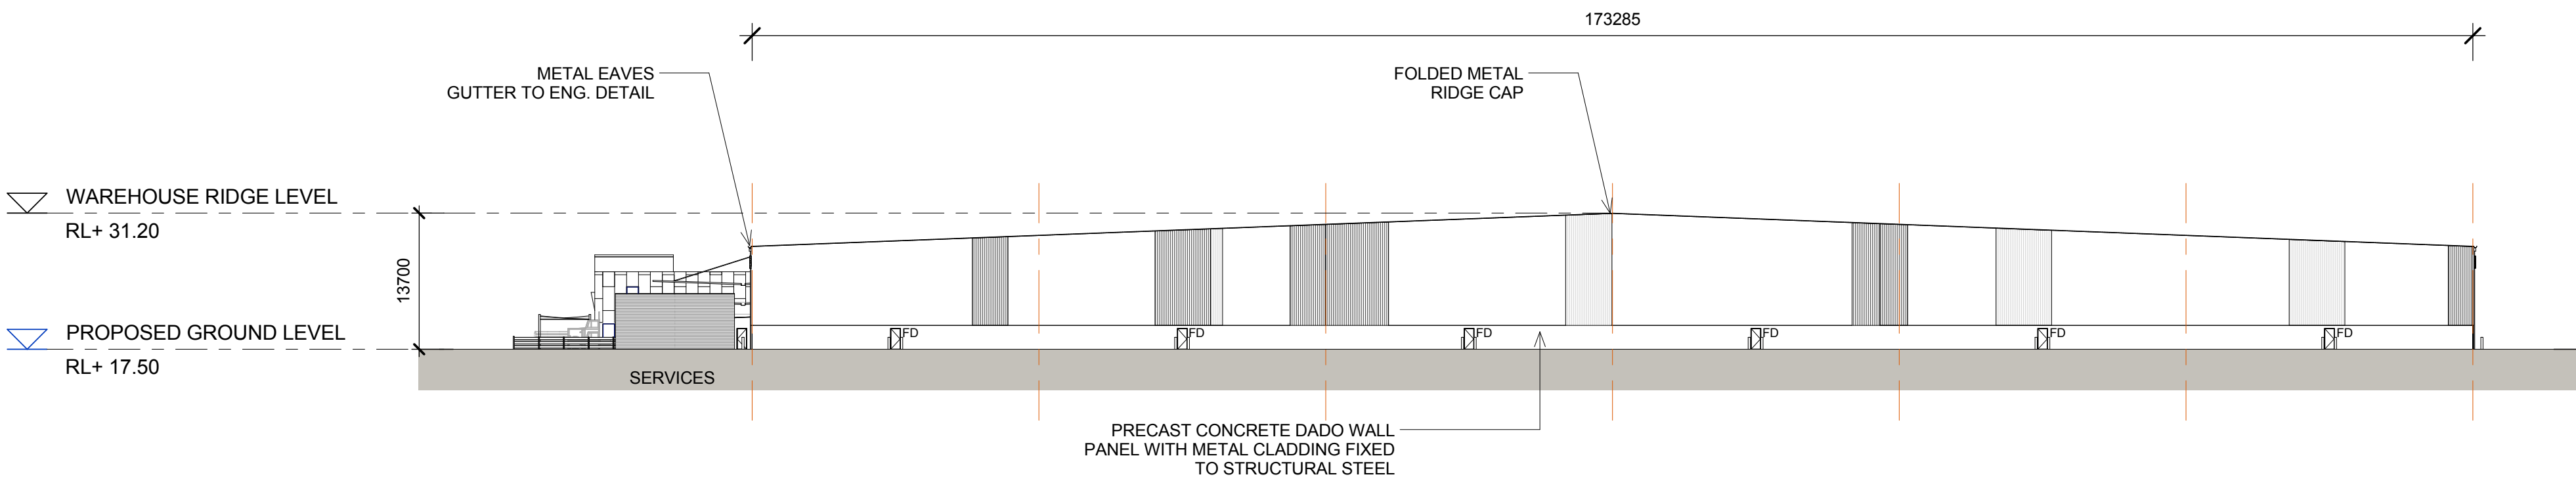

2 WAREHOUSE 7 - WEST ELEVATION
1 : 500

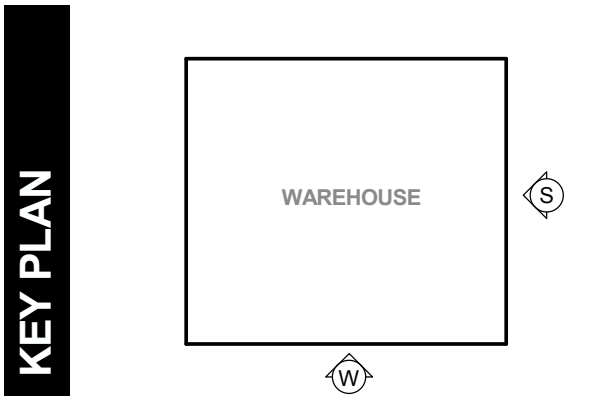

| | | | | | | | |
|-------|---|-------------------|---|------------|--------------|------|--|
| North | <p>This drawing and design is subject to Reid Campbell (NSW) Pty Ltd copyright and may not be reproduced without prior written consent. Contractor to verify all dimensions on site before commencing work. Report all discrepancies to project manager prior to construction. Figured dimensions to be taken in preference to scaled drawings. All work is to conform to relevant Australian Standards and other Codes as applicable, together with other Authorities' requirements and regulations.</p> | Issue | Description | Date | Ver | Auth | |
| | | A | PRELIMINARY ISSUE | 29/07/2016 | | | |
| | | B | PRELIMINARY ISSUE | 26/09/2016 | | | |
| | | C | PRELIMINARY ISSUE | 07/10/2016 | | | |
| | | D | PRELIMINARY ISSUE | 04/11/2016 | | | |
| | | E | PRELIMINARY ISSUE | 31/05/2017 | | | |
| | | F | RESPONSE TO SUBMISSIONS | 20/06/2017 | | | |
| | | G | RESPONSE TO SUBMISSIONS AMENDMENT | 03/07/2017 | | | |
| | | | | | | | |
| | | | | | | | |
| N/A | | | | | | | |
| | | | | | | | |
| | | Project | <p>MOOREBANK PRECINCT EAST STAGE 2</p> | | | | |
| | | Project Address | MOOREBANK AVENUE, MOOREBANK, NSW | | | | |
| | | Owner / Developer | <p>SIMTA SYDNEY INTERMODAL TERMINAL ALLIANCE</p> | | | | |
| | | Project Manager | <p>TACTICAL GROUP</p> | | | | |
| | | Architect | <p>REID CAMPBELL Architecture, Interiors, Planning ACN 002 033 801 ABN 28 317 605 975 Level 15, 124 Walker Street North Sydney NSW 2060 Australia Tel: 61 02 9954 5011 Email: sydney@reidcampbell.com Fax: 61 02 9954 4946 Web: www.reidcampbell.com</p> | | | | |
| | | Drawing Title | <p>AREA C WAREHOUSE 7 ELEVATIONS 2</p> | | | | |
| | | Drawn | Checked | Print Date | Scale @ A1 | | |
| | | MF | SK | 03/07/2017 | As indicated | | |
| | | Project Number | Document Number | Issue | | | |
| | | 115123 | SSS2-RCG-AR-DWG-1310 | G | | | |
| | | Drawing Number | | | | | |
| | | 115123_A_SSD_1310 | | | | | |


LEGEND:

| | |
|-----|---------------------|
| FD | FIRE DOOR |
| RSD | ROLLER SHUTTER DOOR |
| DP | DOWN PIPE |


NOTES:
1. ALL LEVELS AND EXTENTS ARE INDICATIVE & SHOULD BE READ IN CONJUNCTION WITH CIVIL ENG. DWGS FOR FINAL LEVELS OF ALL EARTH WORKS AND EXCAVATION.
2. ALL SERVICES RELOCATION TO BE CONFIRMED BY ENG.

AREA C WAREHOUSE 7 SECTIONS


STATE SIGNIFICANT DEVELOPMENT

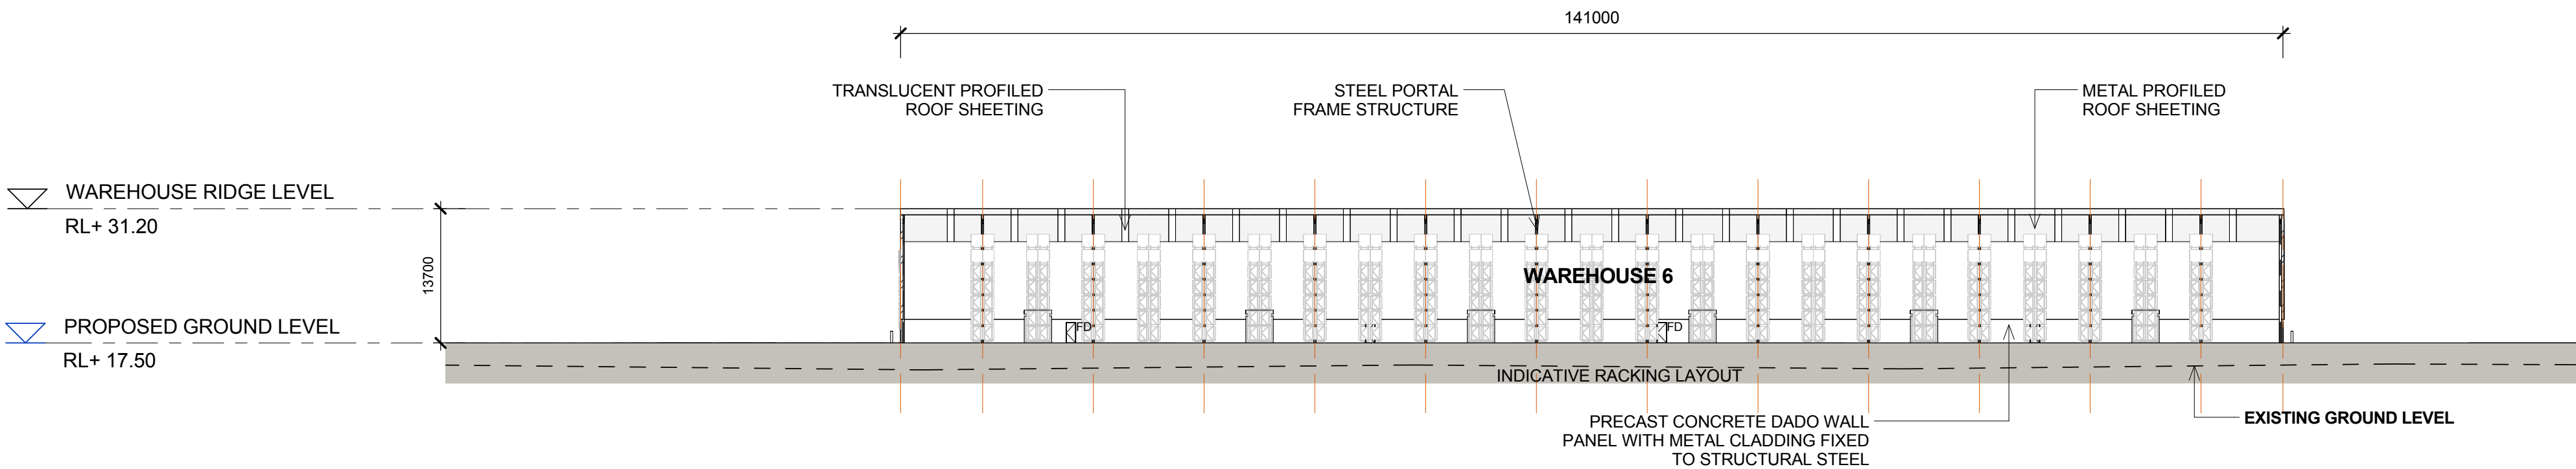

1 WAREHOUSE 7 - SECTION A
1311 1 : 500

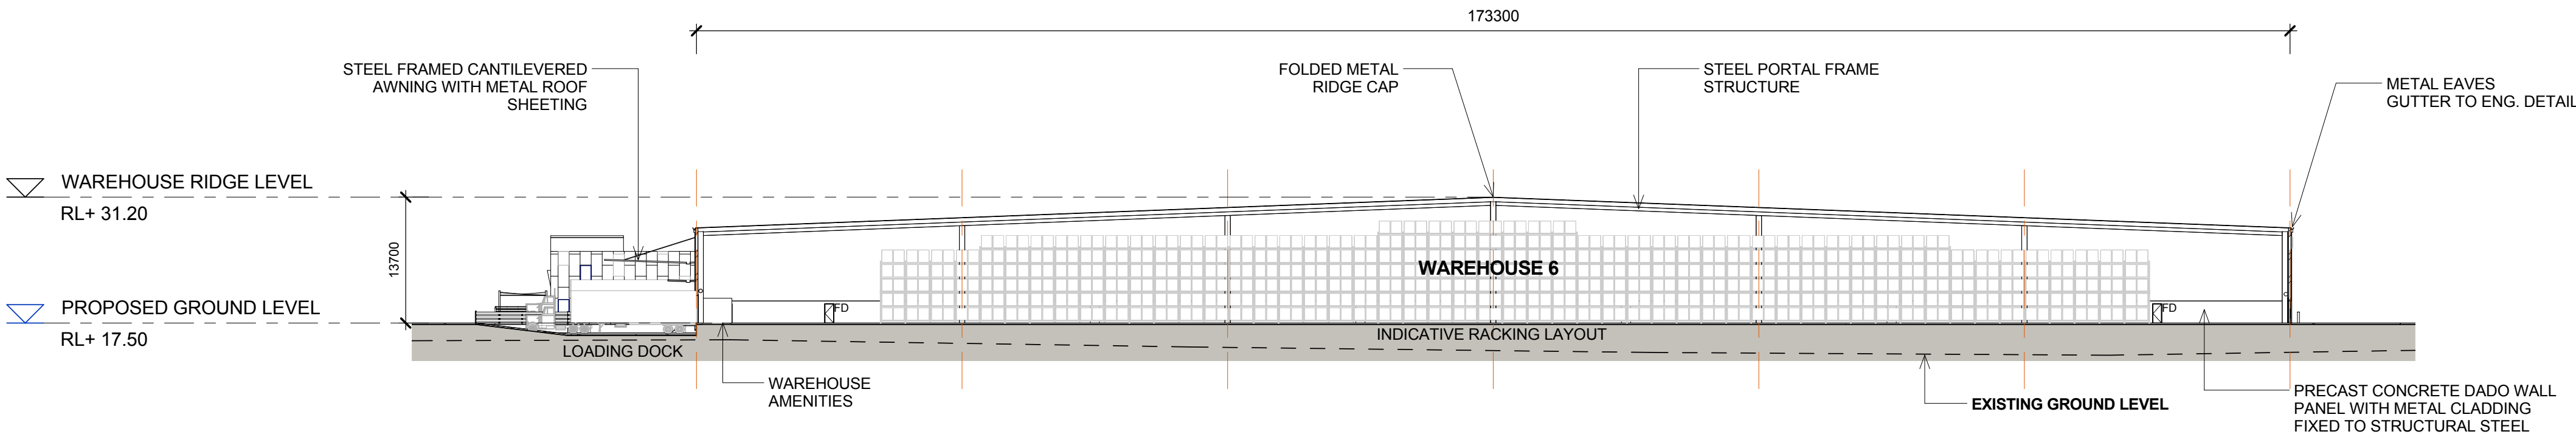


2 WAREHOUSE 7 - SECTION B
1311 1 : 500

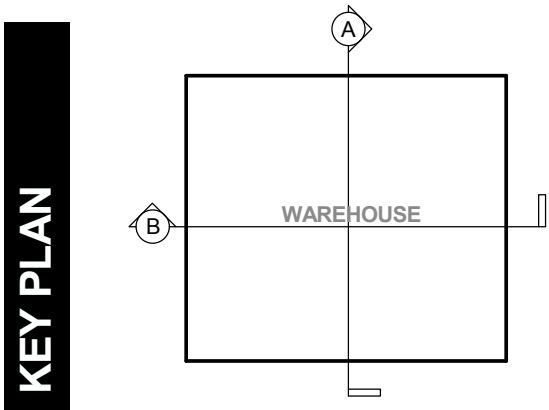


| | | | | | | | | | | | | | | |
|-------|---|---|-----------------------------------|------------|-----|--|---|---|--|-----------------------------|----------------------|------------|------------|--------------|
| North | <p>This drawing and design is subject to Reid Campbell (NSW) Pty Ltd copyright and may not be reproduced without prior written consent. Contractor to verify all dimensions on site before commencing work. Report all discrepancies to project manager prior to construction. Figured dimensions to be taken in preference to scaled drawings. All work is to conform to relevant Australian Standards and other Codes as applicable, together with other Authorities' requirements and regulations.</p> | Issue | Description | Date | Ver | Auth | | | | | | | | |
| | | A | PRELIMINARY ISSUE | 26/07/2016 | | | | | | | | | | |
| | | B | PRELIMINARY ISSUE | 26/08/2016 | | | | | | | | | | |
| | | C | PRELIMINARY ISSUE | 07/10/2016 | | | | | | | | | | |
| | | D | PRELIMINARY ISSUE | 04/11/2016 | | | | | | | | | | |
| | | E | PRELIMINARY ISSUE | 31/05/2017 | | | | | | | | | | |
| | | F | RESPONSE TO SUBMISSIONS | 20/06/2017 | | | | | | | | | | |
| | | G | RESPONSE TO SUBMISSIONS AMENDMENT | 03/07/2017 | | | | | | | | | | |
| | | | | | | | | | | | | | | |
| | | | | | | | | | | | | | | |
| N/A | | | | | | | | | | | | | | |
| | | | | | | | | | | | | | | |
| | | Project | | | | Owner / Developer | Project Manager | Architect | Drawing Title | Drawn | Checked | Print Date | Scale | |
| | | MOOREBANK PRECINCT EAST STAGE 2 | | | |  SYDNEY INTERMODAL TERMINAL ALLIANCE |  |  | Architecture, Interiors, Planning ACN 002 033 801 ABN 28 317 605 975 Level 15, 124 Walker Street North Sydney NSW 2060 Australia Tel: 61 02 9954 5011 Email: sydney@reidcampbell.com Fax: 61 02 9954 4946 Web: www.reidcampbell.com | AREA C WAREHOUSE 7 SECTIONS | MF | SK | 03/07/2017 | As indicated |
| | | Project Address MOOREBANK AVENUE, MOOREBANK, NSW | | | | | | | | | | | | |
| | | | | | | | | | | Project Number | Document Number | Issue | | |
| | | | | | | | | | | 115123 | SSS2-RCG-AR-DWG-1311 | G | | |
| | | | | | | | | | | Drawing Number | 115123_A_SSD_1311 | | | |

AREA C WAREHOUSE 7 EXTERNAL FINISHES


STATE SIGNIFICANT DEVELOPMENT

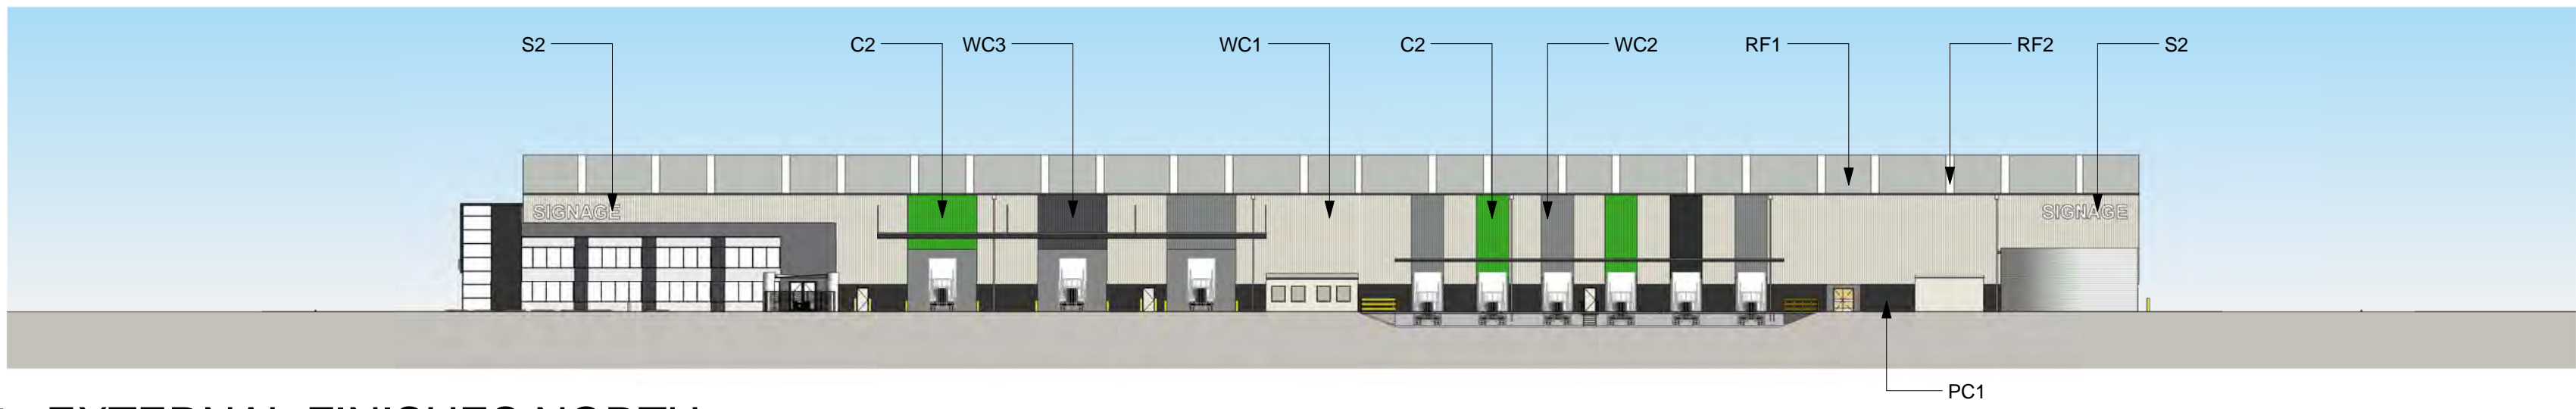


1 WAREHOUSE 7 - EXTERNAL FINISHES NORTH
1 : 500

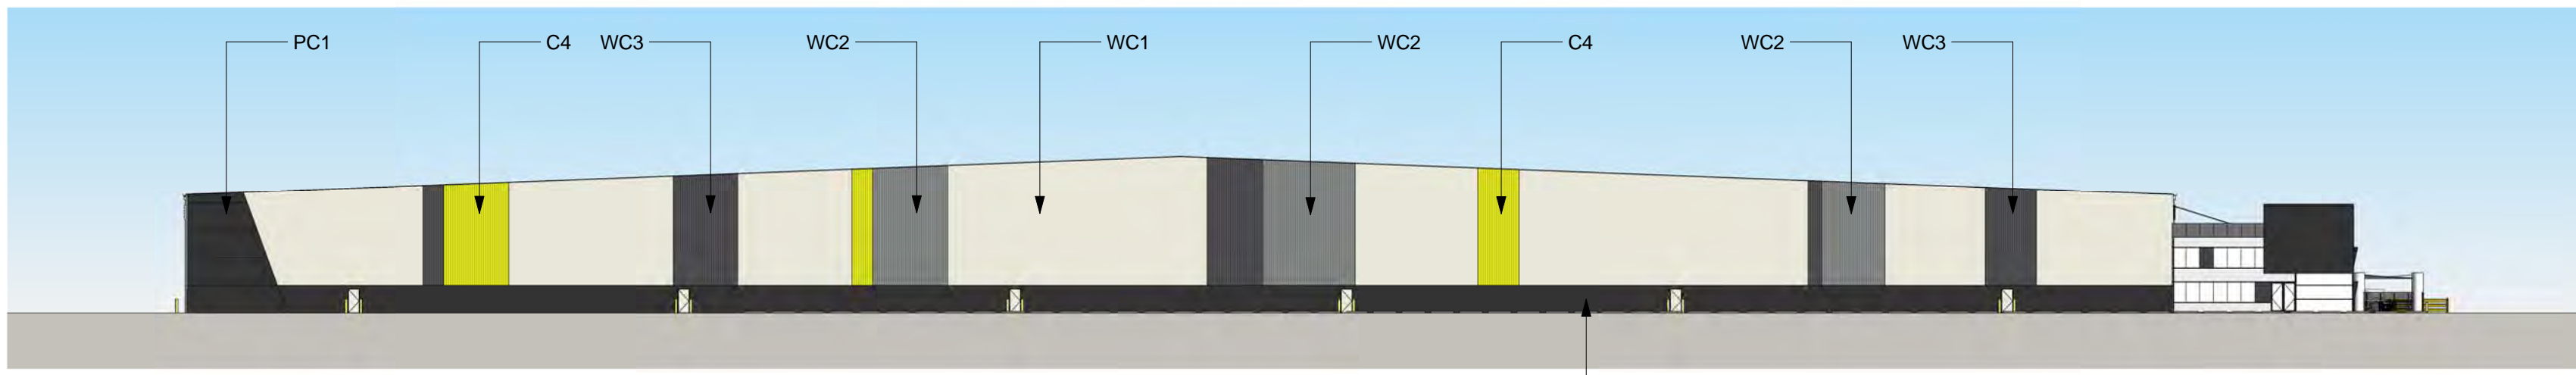


2 WAREHOUSE 7 - EXTERNAL FINISHES EAST
1 : 500

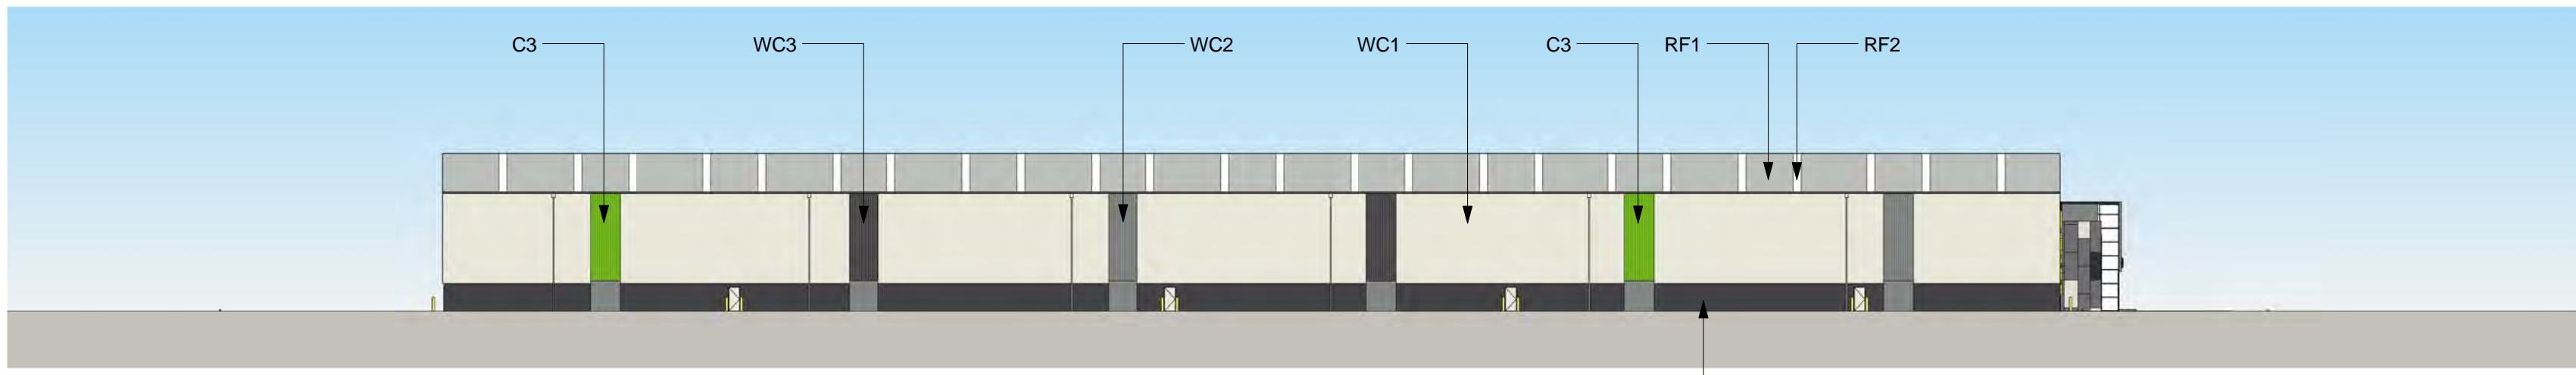

3 WAREHOUSE 7 - EXTERNAL FINISHES SOUTH
1 : 500

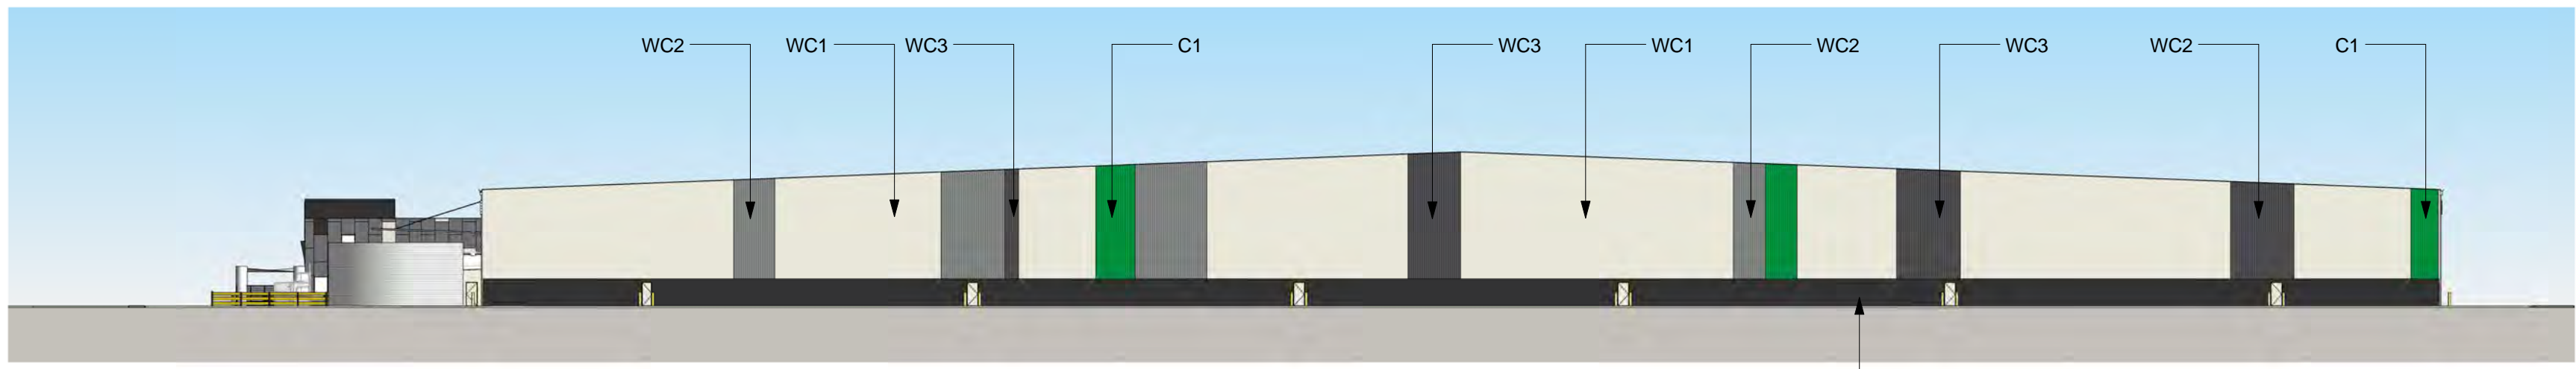

4 WAREHOUSE 7 - EXTERNAL FINISHES WEST
1 : 500

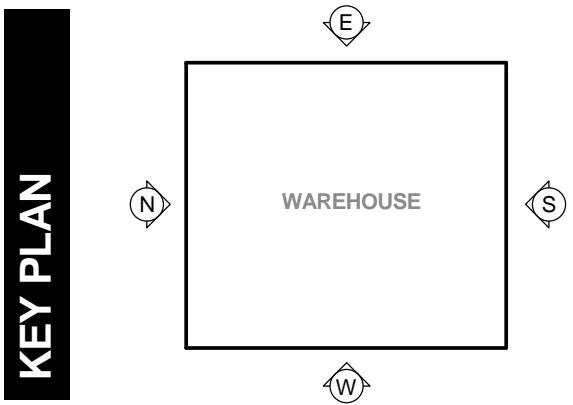

1 C1 DARK GREEN
2 C2 MID GREEN
3 C3 LIGHT GREEN
4 C4 YELLOW

PRIMARY COLOUR SYSTEM

WC1

VERTICAL METAL SHEETING
"LIGHT GREY"

WC2

VERTICAL METAL SHEETING
"WINDSPRAY"

WC3

VERTICAL METAL SHEETING
"DARK GREY"

RF1

METAL PROFILED ROOF
SHEETING
"SHALE GREY"

RF2

TRANSLUCENT SHEETING

PC1

PRECAST PANEL
"MONUMENT"

S1 WAREHOUSE ID
NUMBER

S2 TENANT SIGNAGE

BACKLIT ILLUMINATED
SIGNAGE

NOTES:
1. ALL LEVELS AND EXTENTS ARE INDICATIVE & SHOULD BE READ IN CONJUNCTION WITH CIVIL ENG. DWGS FOR FINAL LEVELS OF ALL EARTH WORKS AND EXCAVATION.
2. ALL SERVICES RELOCATION TO BE CONFIRMED BY ENG.
3. ALL SPECIFIED MATERIALS/COLOURS ARE TO BE AS SPECIFIED OR OF SIMILAR REPRESENTATION AND PERFORMANCE

| | | | | | | | | | | | | | | | |
|-------|---|--|---|--|--|--|--|---|--|--|--|--|--|--|--|
| North | <div>This drawing and design is subject to Reid Campbell (NSW) Pty Ltd copyright and may not be reproduced without prior written consent. Contractor to verify all dimensions on site before commencing work. Report all discrepancies to project manager prior to construction. Figured dimensions to be taken in preference to scaled drawings. All work is to conform to relevant Australian Standards and other Codes as applicable, together with other Authorities' requirements and regulations.</div> | <div>Issue</div> <div>A</div> <div>PRELIMINARY ISSUE</div> <div>29/07/2018</div> <div></div> <div></div> | <div>Project</div> <div>MOOREBANK PRECINCT EAST</div> <div>STAGE 2</div> <div>Project Address</div> <div>MOOREBANK AVENUE, MOOREBANK, NSW</div> | <div>Owner / Developer</div> <div>SIMTA</div> <div>SYDNEY INTERMODAL TERMINAL ALLIANCE</div> | <div>Project Manager</div> <div>TACTICAL GROUP</div> | <div>Architect</div> <div>REIDCAMPBELL</div> <div>Architecture, Interiors, Planning</div> <div>ACN 002 033 801 ABN 28 317 655 975</div> <div>Level 15, 124 Walker Street</div> <div>North Sydney NSW 2060 Australia</div> <div>Tel: 61 02 9954 5011 Email: sydney@reidcampbell.com</div> <div>Fax: 61 02 9954 4946 Web: www.reidcampbell.com</div> | <div>Drawing Title</div> <div>AREA C WAREHOUSE 7 EXTERNAL FINISHES</div> | <div>Drawn</div> <div>MF</div> <div>Checked</div> <div>SK</div> <div>Print Date</div> <div>05/11/2018</div> <div>Scale @ A1</div> <div>As indicated</div> | | | | | | | |
| | | <div>Issue</div> <div>B</div> <div>PRELIMINARY ISSUE</div> <div>29/08/2018</div> <div></div> <div></div> | | | | | | <div>Project Number</div> <div>ASK107</div> <div>Document Number</div> <div>SSS2-RCG-AR-DWG-1312</div> <div>Issue</div> <div>H</div> | | | | | | | |
| | | <div>Issue</div> <div>C</div> <div>PRELIMINARY ISSUE</div> <div>07/10/2018</div> <div></div> <div></div> | | | | | | <div>Drawing Number</div> <div>115123_A_SSD_1312</div> | | | | | | | |
| | | <div>Issue</div> <div>D</div> <div>PRELIMINARY ISSUE</div> <div>04/11/2018</div> <div></div> <div></div> | | | | | | | | | | | | | |
| | | <div>Issue</div> <div>E</div> <div>PRELIMINARY ISSUE</div> <div>31/05/2017</div> <div></div> <div></div> | | | | | | | | | | | | | |
| | | <div>Issue</div> <div>F</div> <div>RESPONSE TO SUBMISSIONS</div> <div>20/06/2017</div> <div></div> <div></div> | | | | | | | | | | | | | |
| | | <div>Issue</div> <div>G</div> <div>RESPONSE TO SUBMISSIONS AMENDMENT</div> <div>03/07/2017</div> <div></div> <div></div> | | | | | | | | | | | | | |
| | | <div>Issue</div> <div>H</div> <div>ISSUE FOR INFORMATION</div> <div>05/11/2018</div> <div></div> <div></div> | | | | | | | | | | | | | |
| | | | | | | | | | | | | | | | |
| | | | | | | | | | | | | | | | |
STATE SIGNIFICANT DEVELOPMENT





NOTES:

1. ALL LEVELS AND EXTENTS ARE INDICATIVE & SHOULD BE READ IN CONJUNCTION WITH CIVIL ENG. DWGS FOR FINAL LEVELS OF ALL EARTH WORKS AND EXCAVATION.
2. ALL SERVICES RELOCATION TO BE CONFIRMED BY ENG.

| | | | |
|------------------|-----------------------|------------|--------------|
| an | Checked | Print Date | Scale @ A1 |
| F | SK | 03/07/2017 | As indicated |
| ect Number | Document Number | | Issue |
| 15123 | SSS2- RCG-AR-DWG-1313 | | H |
| owing Number | | | |
| 15123 A SSD 1313 | | | |

STATE SIGNIFICANT DEVELOPMENT

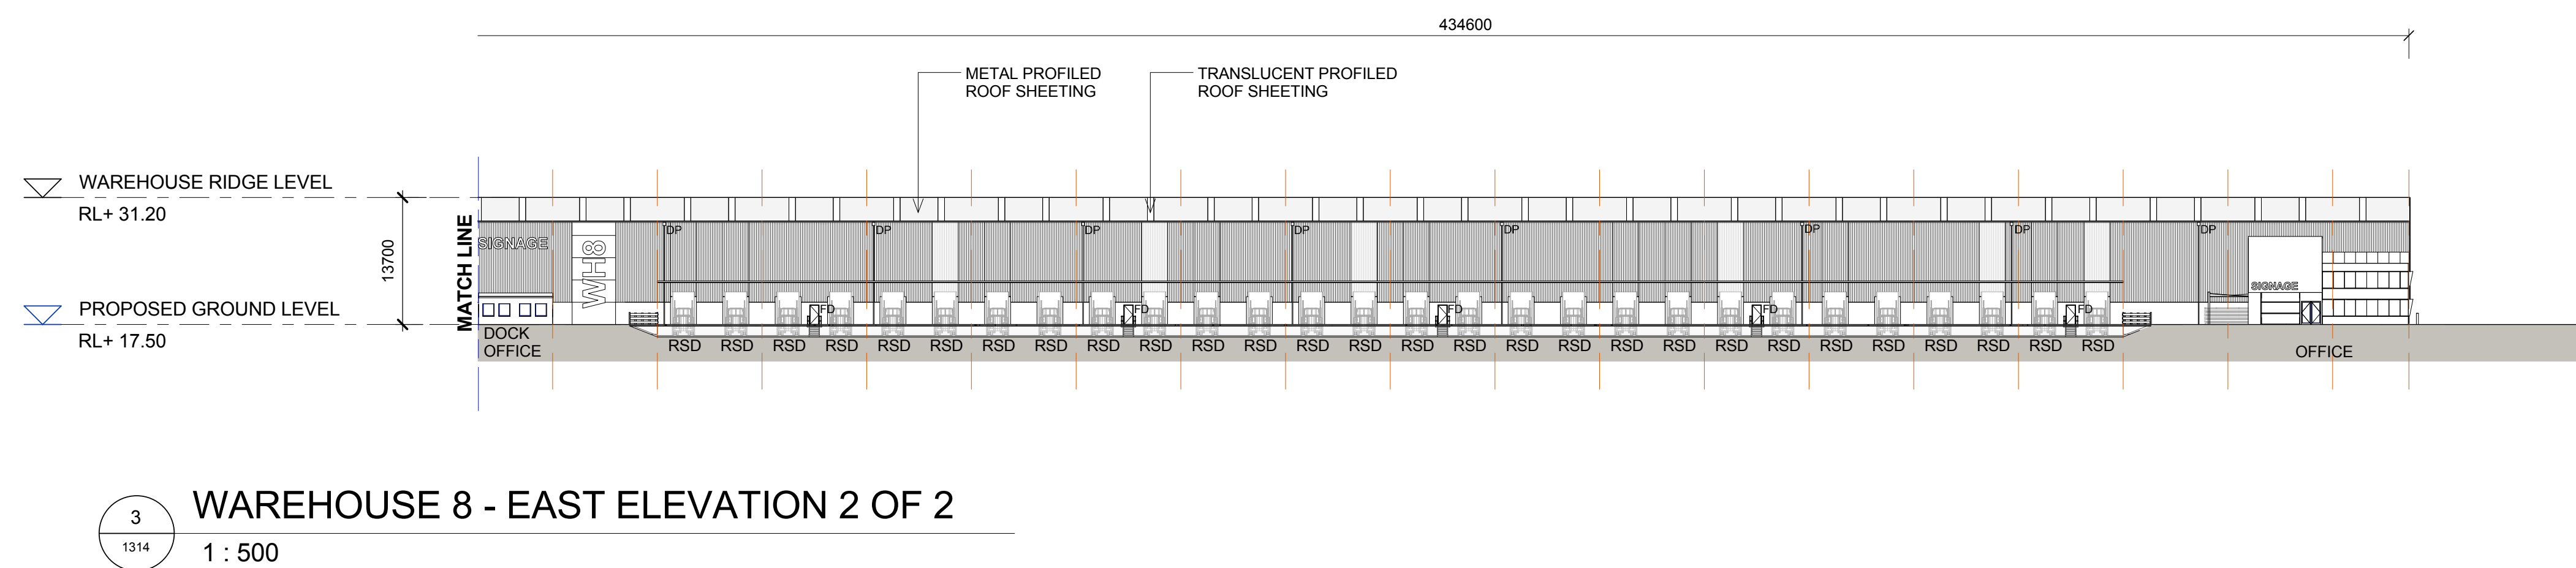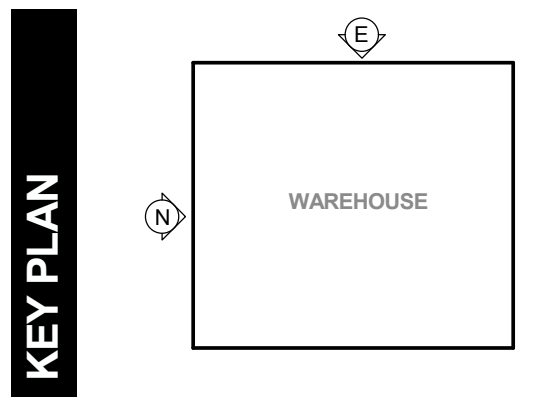

| | | | |
|----------------|---------------------|--|--|
| LEGEND: | | | |
| FD | FIRE DOOR | | |
| RSD | ROLLER SHUTTER DOOR | | |
| DP | DOWN PIPE | | |

NOTES:

1. ALL LEVELS AND EXTENTS ARE INDICATIVE & SHOULD BE READ IN CONJUNCTION WITH CIVIL ENG. DWGS FOR FINAL LEVELS OF ALL EARTH WORKS AND EXCAVATION.
2. ALL SERVICES RELOCATION TO BE CONFIRMED BY ENG.

| | | | |
|-------------------|----------------------|------------|--------------|
| Drawn | Checked | Print Date | Scale @ A1 |
| MF | SK | 03/07/2017 | As indicated |
| Project Number | Document Number | | Issue |
| 115123 | SSS2-RCG-AR-DWG-1314 | | G |
| Drawing Number | | | |
| 115123_A_SSD_1314 | | | |

North

This drawing and design is subject to Reid Campbell (NSW) Pty Ltd copyright and may not be reproduced without prior written consent. Contractor to verify all dimensions on site before commencing work. Report all discrepancies to project manager prior to construction. Figured dimensions to be taken in preference to scaled drawings. All work is to conform to relevant Australian Standards and other Codes as applicable, together with other Authorities' requirements and regulations.

Issue

Description

Date

Ver

Auth

A

PRELIMINARY ISSUE

28/07/2016

B

PRELIMINARY ISSUE

26/08/2016

C

PRELIMINARY ISSUE

07/10/2016

D

PRELIMINARY ISSUE

04/11/2016

E

PRELIMINARY ISSUE

31/05/2017

F

RESPONSE TO SUBMISSIONS

G

RESPONSE TO SUBMISSIONS AMENDMENT

03/07/2017

N/A

Project

MOOREBANK PRECINCT EAST STAGE 2

Project Address

MOOREBANK AVENUE, MOOREBANK, NSW

Owner / Developer

SMTA

SYDNEY INTERMODAL TERMINAL ALLIANCE

Project Manager

TACTICAL

GROUP

Architect

REID CAMPBELL

Architecture, Interiors, Planning

ACH 002 033 801 AIN 28 317 605 875

Level 15, 124 Walker Street

North Sydney NSW 2060 Australia

Tel: 61 02 9954 5011 Email: sydney@reidcampbell.com

Fax: 61 02 9954 4946 Web: www.reidcampbell.com

Drawing Title

AREA C WAREHOUSE 8 ELEVATION 1

Drawn

Checked

Issue Date

Scale @ A1

MF

SK

03/07/2017

As Indicated

Project Number

Document Number

Issue

115123

SSS2-RCG-AR-DWG-1314


G

Drawing Number


115123_A_SSD_1314

AREA C WAREHOUSE 8 ELEVATION 2


STATE SIGNIFICANT DEVELOPMENT

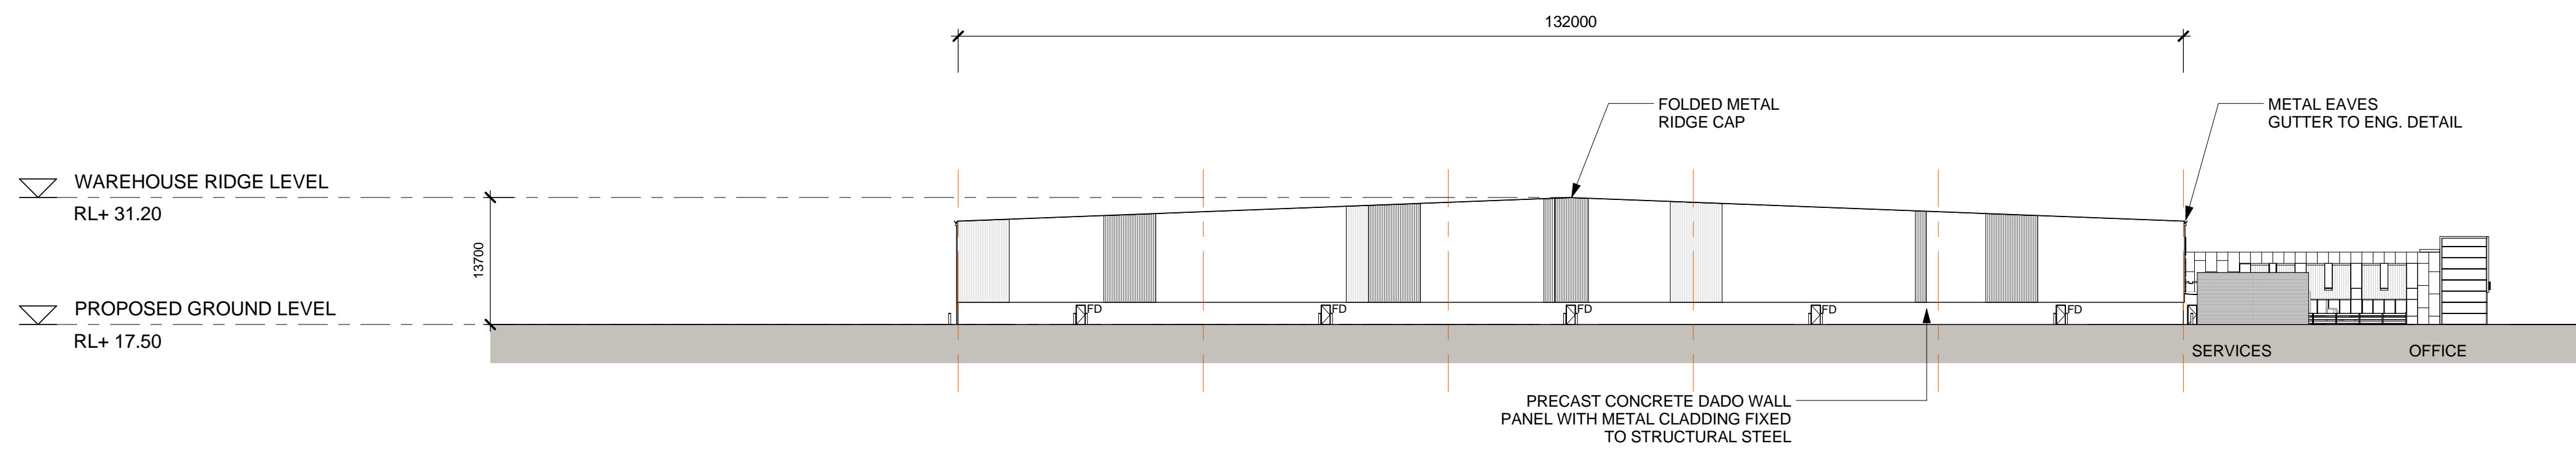


1
1315
WAREHOUSE 8 - SOUTH ELEVATION
1 : 500

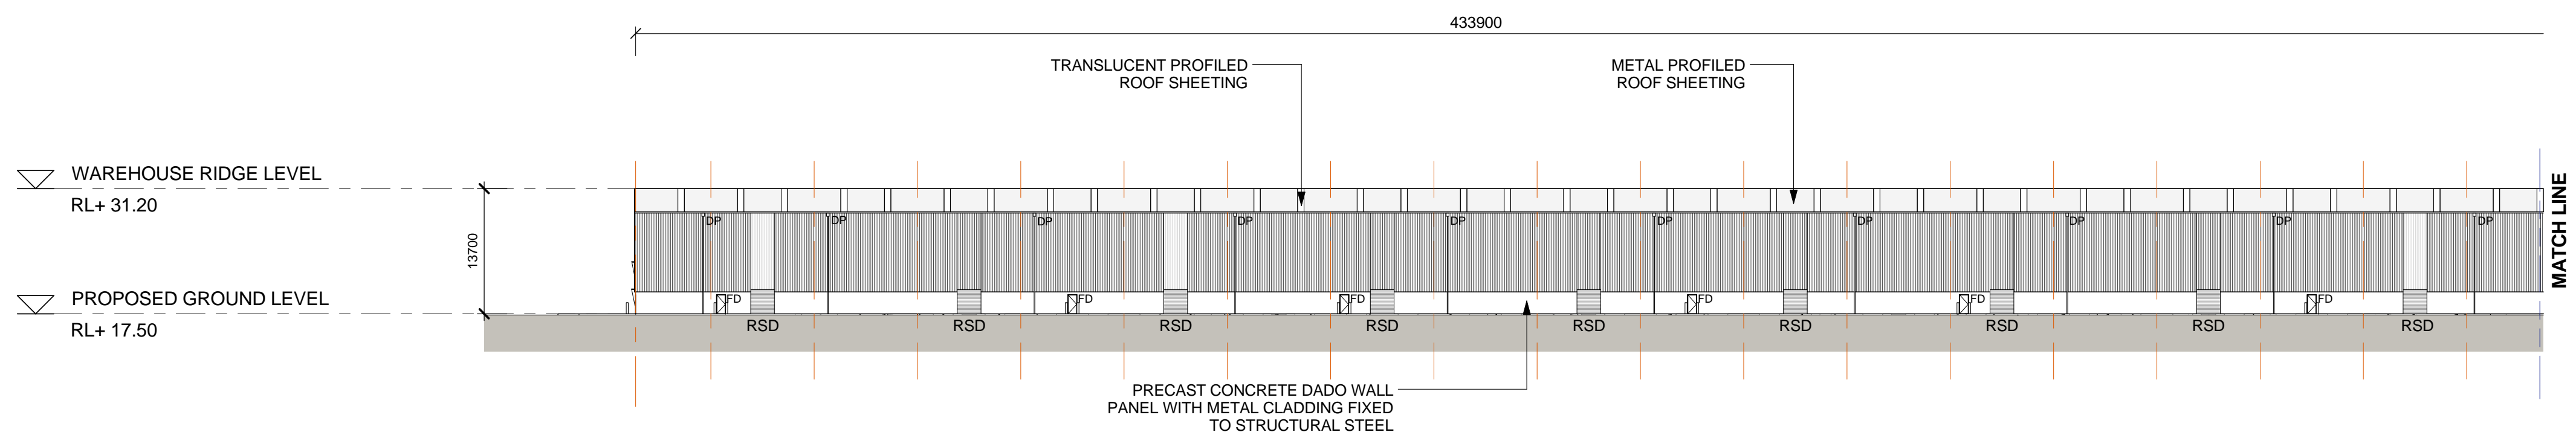

2
1315
WAREHOUSE 8 - WEST ELEVATION 1 OF 2
1 : 500

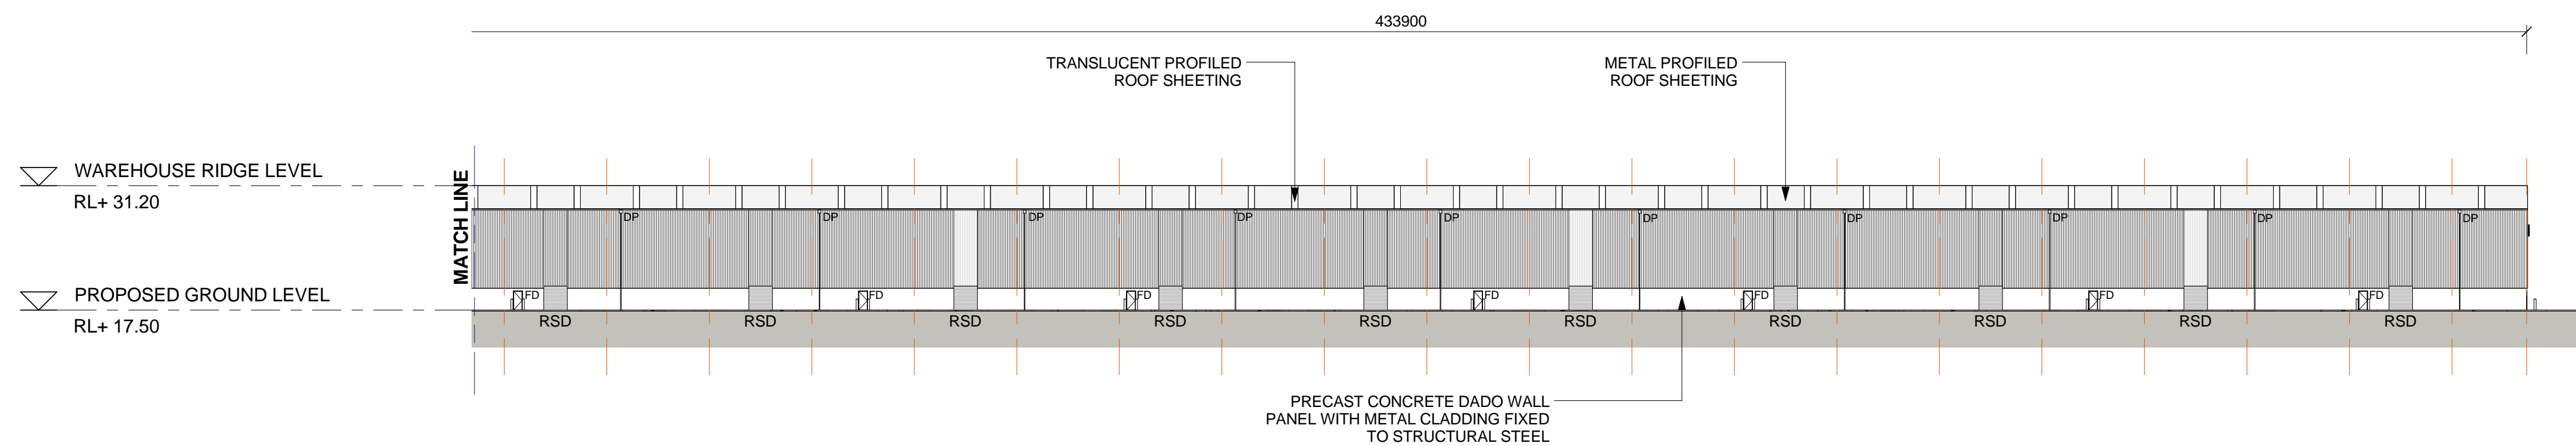

3
1315
WAREHOUSE 8 - WEST ELEVATION 2 OF 2
1 : 500

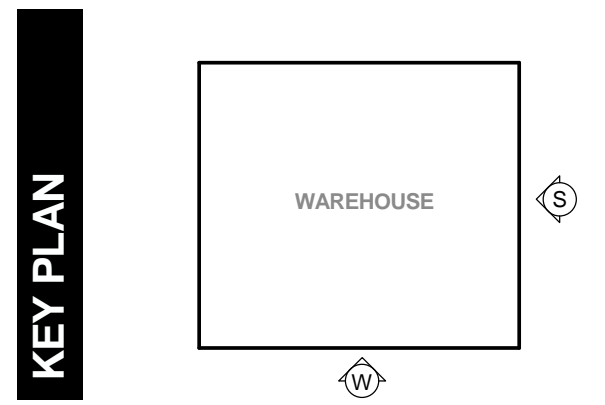


| LEGEND: | | | | |
|---|----------------------|------------|--------------|--|
| FD | FIRE DOOR | | | |
| RSD | ROLLER SHUTTER DOOR | | | |
| DP | DOWN PIPE | | | |
| NOTES: | | | | |
| 1. ALL LEVELS AND EXTENTS ARE INDICATIVE & SHOULD BE READ IN CONJUNCTION WITH CIVIL ENG. DWGS FOR FINAL LEVELS OF ALL EARTH WORKS AND EXCAVATION. | | | | |
| 2. ALL SERVICES RELOCATION TO BE CONFIRMED BY ENG. | | | | |
| Drawn | Checked | Print Date | Scale @ A1 | |
| MF | SK | 05/11/2018 | As indicated | |
| Project Number | Document Number | | Issue | |
| ASK107 | SSS2-RCG-AR-DWG-1315 | | H | |
| Drawing Number | | | | |
| 115123_A_SSD_1315 | | | | |


| | | | | | | | | | | | | | | | | | | | |
|-------|---|-------|-----------------------------------|------------|-----|------|----------------|--|---|------------------------------|---|--|----------------------|------------|------------|--------------|--|--|--|
| North | <p>This drawing and design is subject to Reid Campbell (NSW) Pty Ltd copyright and may not be reproduced without prior written consent. Contractor to verify all dimensions on site before commencing work. Report all discrepancies to project manager prior to construction. Figured dimensions to be taken in preference to scaled drawings. All work is to conform to relevant Australian Standards and other Codes as applicable, together with other Authorities' requirements and regulations.</p> | Issue | Description | Date | Ver | Auth | Project | Owner / Developer | Project Manager | Architect | Drawing Title | Drawn | Checked | Print Date | Scale @ A1 | | | | |
| | | A | PRELIMINARY ISSUE | 29/07/2016 | | | | <p>MOOREBANK PRECINCT EAST STAGE 2</p> <p>Project Address</p> <p>MOOREBANK AVENUE, MOOREBANK, NSW</p> | <p>SIMTA SYDNEY INTERMODAL TERMINAL ALLIANCE</p> | <p>TACTICAL GROUP</p> | <p>REID CAMPBELL Architecture, Interiors, Planning ACN 002 933 801 ABN 28 317 655 975 Level 15, 124 Walker Street North Sydney NSW 2060 Australia Tel: 61 02 9954 5011 Email: sydney@reidcampbell.com Fax: 61 02 9954 4946 Web: www.reidcampbell.com</p> | <p>AREA C WAREHOUSE 8 ELEVATION 2</p> | MF | SK | 05/11/2018 | As indicated | | | |
| | | B | PRELIMINARY ISSUE | 26/08/2016 | | | Project Number | | | | | | Document Number | Issue | | | | | |
| | | C | PRELIMINARY ISSUE | 07/10/2016 | | | ASK107 | | | | | | SSS2-RCG-AR-DWG-1315 | H | | | | | |
| | | D | PRELIMINARY ISSUE | 04/11/2016 | | | Drawing Number | | | | | | 115123_A_SSD_1315 | | | | | | |
| | | E | PRELIMINARY ISSUE | 31/05/2017 | | | | | | | | | | | | | | | |
| | | F | RESPONSE TO SUBMISSIONS | 20/06/2017 | | | | | | | | | | | | | | | |
| | | G | RESPONSE TO SUBMISSIONS AMENDMENT | 03/07/2017 | | | | | | | | | | | | | | | |
| | | H | ISSUE FOR INFORMATION | 05/11/2018 | | | | | | | | | | | | | | | |
| | | | | | | | | | | | | | | | | | | | |
| | | | | | | | | | | | | | | | | | | | |

AREA C WAREHOUSE 8 SECTIONS


STATE SIGNIFICANT DEVELOPMENT

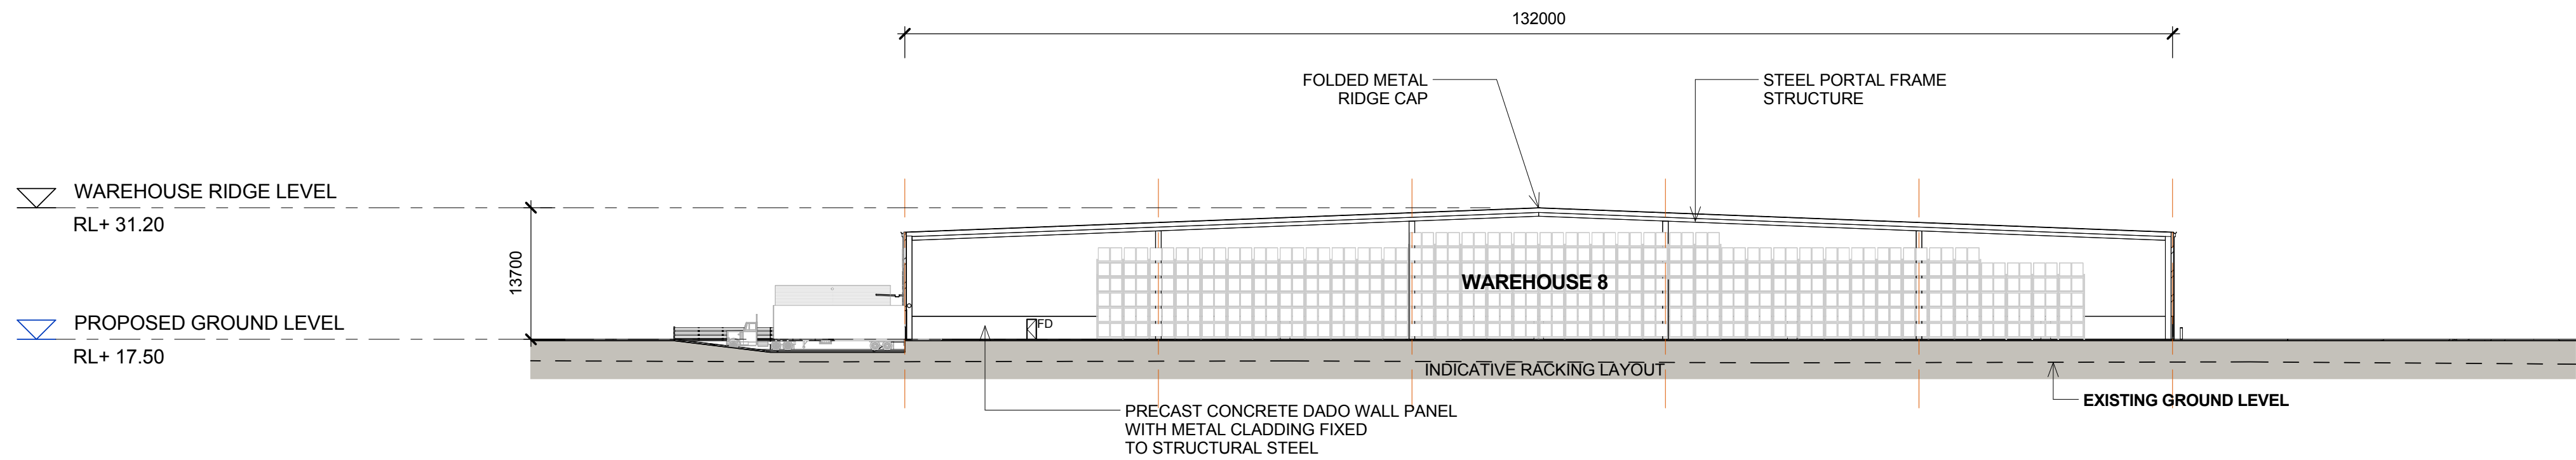


1 WAREHOUSE 8 - SECTION A
1 : 500

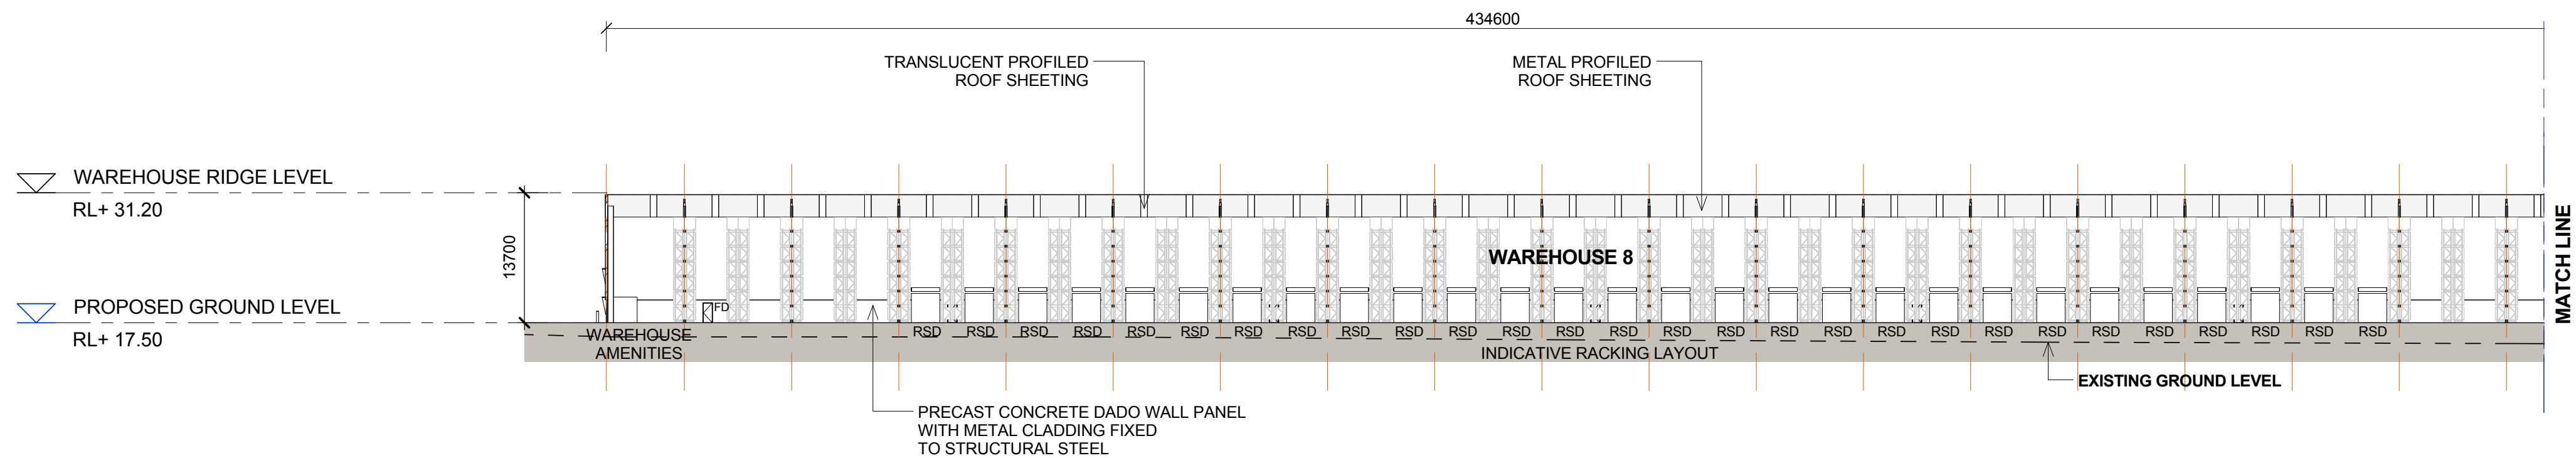

2 WAREHOUSE 8 - SECTION B - 1 OF 2
1 : 500

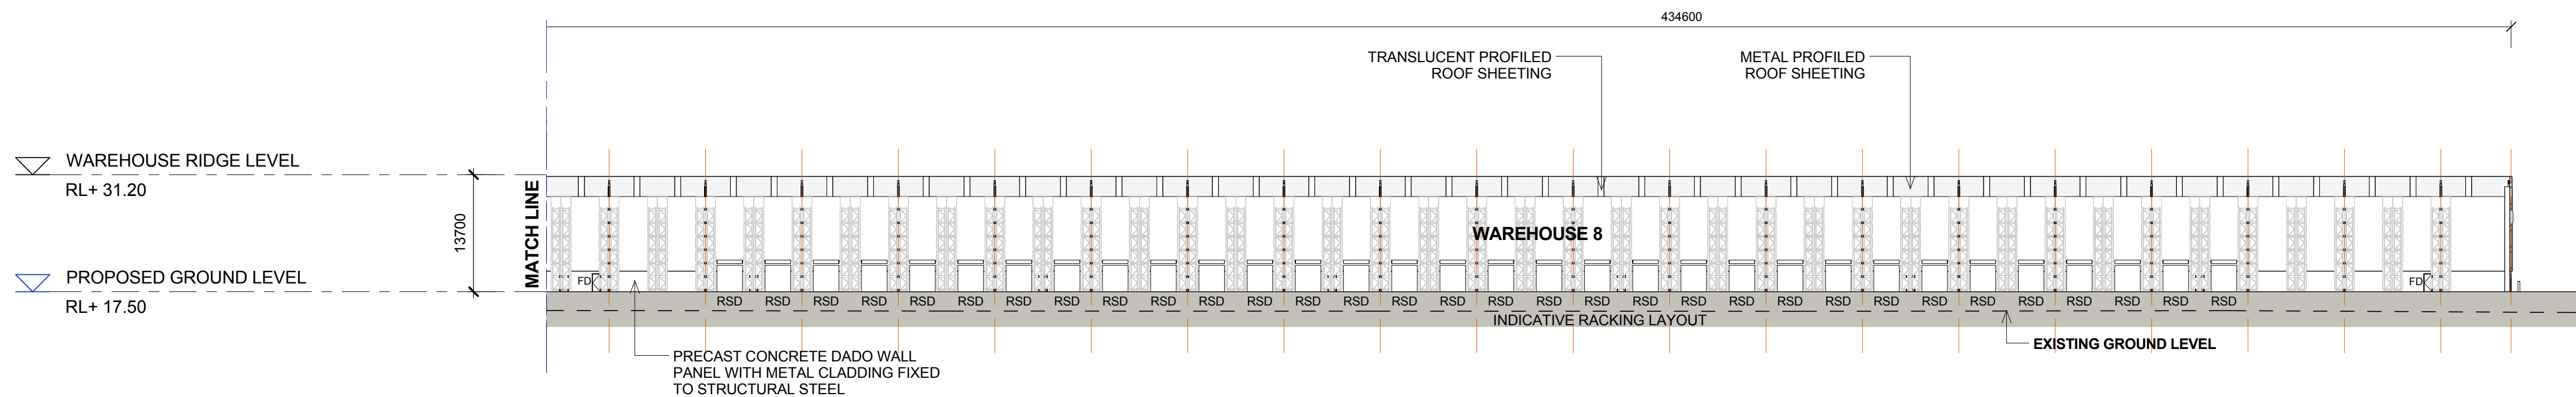

3 WAREHOUSE 8 - SECTION B - 2 OF 2
1 : 500

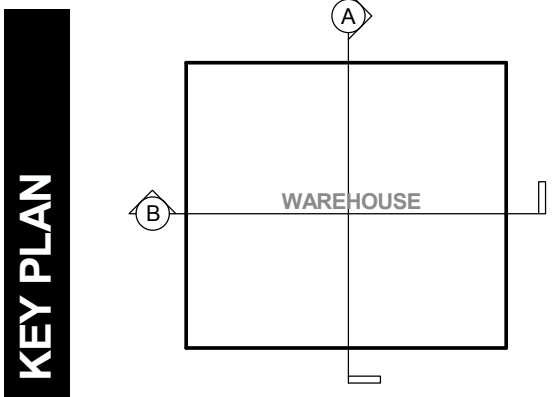


NOTES:
1. ALL LEVELS ARE INDICATIVE & SHOULD BE READ IN CONJUNCTION WITH CIVIL ENG. DWGS FOR FINAL LEVELS OF ALL EARTH WORKS
2. ALL SERVICES RELOCATION TO BE CONFIRMED BY ENG.


| North N/A | <p>This drawing and design is subject to Reid Campbell (NSW) Pty Ltd copyright and may not be reproduced without prior written consent. Contractor to verify all dimensions on site before commencing work. Report all discrepancies to project manager prior to construction. Figured dimensions to be taken in preference to scaled drawings. All work is to conform to relevant Australian Standards and other Codes as applicable, together with other Authorities' requirements and regulations.</p> | <table><tr><th>Issue</th><th>Description</th><th>Date</th><th>Ver</th><th>Auth</th></tr><tr><td>A</td><td>PRELIMINARY ISSUE</td><td>26/07/2016</td><td></td><td></td></tr><tr><td>B</td><td>PRELIMINARY ISSUE</td><td>26/08/2016</td><td></td><td></td></tr><tr><td>C</td><td>PRELIMINARY ISSUE</td><td>07/10/2016</td><td></td><td></td></tr><tr><td>D</td><td>PRELIMINARY ISSUE</td><td>04/11/2016</td><td></td><td></td></tr><tr><td>E</td><td>PRELIMINARY ISSUE</td><td>31/05/2017</td><td></td><td></td></tr><tr><td>F</td><td>RESPONSE TO SUBMISSIONS</td><td>20/06/2017</td><td></td><td></td></tr><tr><td>G</td><td>RESPONSE TO SUBMISSIONS AMENDMENT</td><td>03/07/2017</td><td></td><td></td></tr><tr><td></td><td></td><td></td><td></td><td></td></tr><tr><td></td><td></td><td></td><td></td><td></td></tr></table> | Issue | Description | Date | Ver | Auth | A | PRELIMINARY ISSUE | 26/07/2016 | | | B | PRELIMINARY ISSUE | 26/08/2016 | | | C | PRELIMINARY ISSUE | 07/10/2016 | | | D | PRELIMINARY ISSUE | 04/11/2016 | | | E | PRELIMINARY ISSUE | 31/05/2017 | | | F | RESPONSE TO SUBMISSIONS | 20/06/2017 | | | G | RESPONSE TO SUBMISSIONS AMENDMENT | 03/07/2017 | | | | | | | | | | | | | <table><tr><td>Project</td><td>MOOREBANK PRECINCT EAST STAGE 2</td></tr><tr><td>Project Address</td><td>MOOREBANK AVENUE, MOOREBANK, NSW</td></tr></table> | Project | MOOREBANK PRECINCT EAST STAGE 2 | Project Address | MOOREBANK AVENUE, MOOREBANK, NSW | <table><tr><td>Owner / Developer</td><td></td></tr></table> | Owner / Developer |  | <table><tr><td>Project Manager</td><td></td></tr></table> | Project Manager |  | <table><tr><td>Architect</td><td> Architecture, Interiors, Planning ACN 002 033 801 ABN 28 317 655 975 Level 15, 124 Walker Street North Sydney NSW 2060 Australia Tel: 61 02 9954 5011 Email: sydney@reidcampbell.com Fax: 61 02 9954 4946 Web: www.reidcampbell.com</td></tr></table> | Architect |  Architecture, Interiors, Planning ACN 002 033 801 ABN 28 317 655 975 Level 15, 124 Walker Street North Sydney NSW 2060 Australia Tel: 61 02 9954 5011 Email: sydney@reidcampbell.com Fax: 61 02 9954 4946 Web: www.reidcampbell.com | <table><tr><td>Drawing Title</td><td>AREA C WAREHOUSE 8 SECTIONS</td></tr></table> | Drawing Title | AREA C WAREHOUSE 8 SECTIONS | <table><tr><td>Drawn</td><td>MF</td><td>Checked</td><td>SK</td><td>Print Date</td><td>03/07/2017</td><td>Scale</td><td>As indicated</td></tr><tr><td>Project Number</td><td>115123</td><td>Document Number</td><td>SSS2-RCG-AR-DWG-1316</td><td>Issue</td><td>G</td><td></td><td></td></tr><tr><td>Drawing Number</td><td colspan="7">115123_A_SSD_1316</td></tr></table> | Drawn | MF | Checked | SK | Print Date | 03/07/2017 | Scale | As indicated | Project Number | 115123 | Document Number | SSS2-RCG-AR-DWG-1316 | Issue | G | | | Drawing Number | 115123_A_SSD_1316 | | | | | | |
|---|
| | | Issue | Description | Date | Ver | Auth | |
| | | A | PRELIMINARY ISSUE | 26/07/2016 | |
| | | B | PRELIMINARY ISSUE | 26/08/2016 | |
| | | C | PRELIMINARY ISSUE | 07/10/2016 | |
| | | D | PRELIMINARY ISSUE | 04/11/2016 | |
| | | E | PRELIMINARY ISSUE | 31/05/2017 | |
| | | F | RESPONSE TO SUBMISSIONS | 20/06/2017 | |
| | | G | RESPONSE TO SUBMISSIONS AMENDMENT | 03/07/2017 | |
| |
| |
| Project | MOOREBANK PRECINCT EAST STAGE 2 | |
| Project Address | MOOREBANK AVENUE, MOOREBANK, NSW | |
| Owner / Developer | |
| Project Manager | |
| Architect |  Architecture, Interiors, Planning ACN 002 033 801 ABN 28 317 655 975 Level 15, 124 Walker Street North Sydney NSW 2060 Australia Tel: 61 02 9954 5011 Email: sydney@reidcampbell.com Fax: 61 02 9954 4946 Web: www.reidcampbell.com | |
| Drawing Title | AREA C WAREHOUSE 8 SECTIONS | |
| Drawn | MF | Checked | SK | Print Date | 03/07/2017 | Scale | As indicated | |
| Project Number | 115123 | Document Number | SSS2-RCG-AR-DWG-1316 | Issue | G | |
| Drawing Number | 115123_A_SSD_1316 | |
| |
| |
| |

AREA C WAREHOUSE 8 EXTERNAL FINISHES 1


STATE SIGNIFICANT DEVELOPMENT

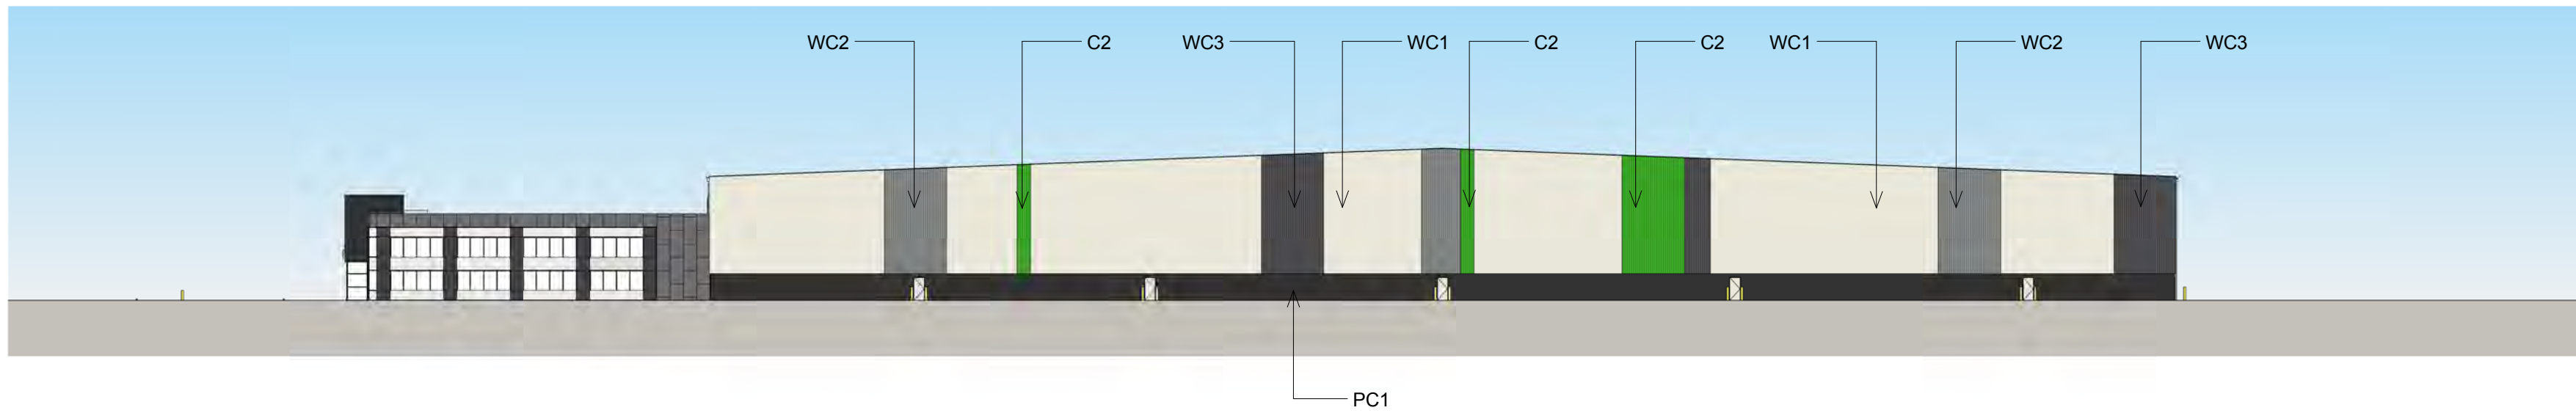





1 WAREHOUSE 8 - EXTERNAL FINISHES NORTH
1 : 500

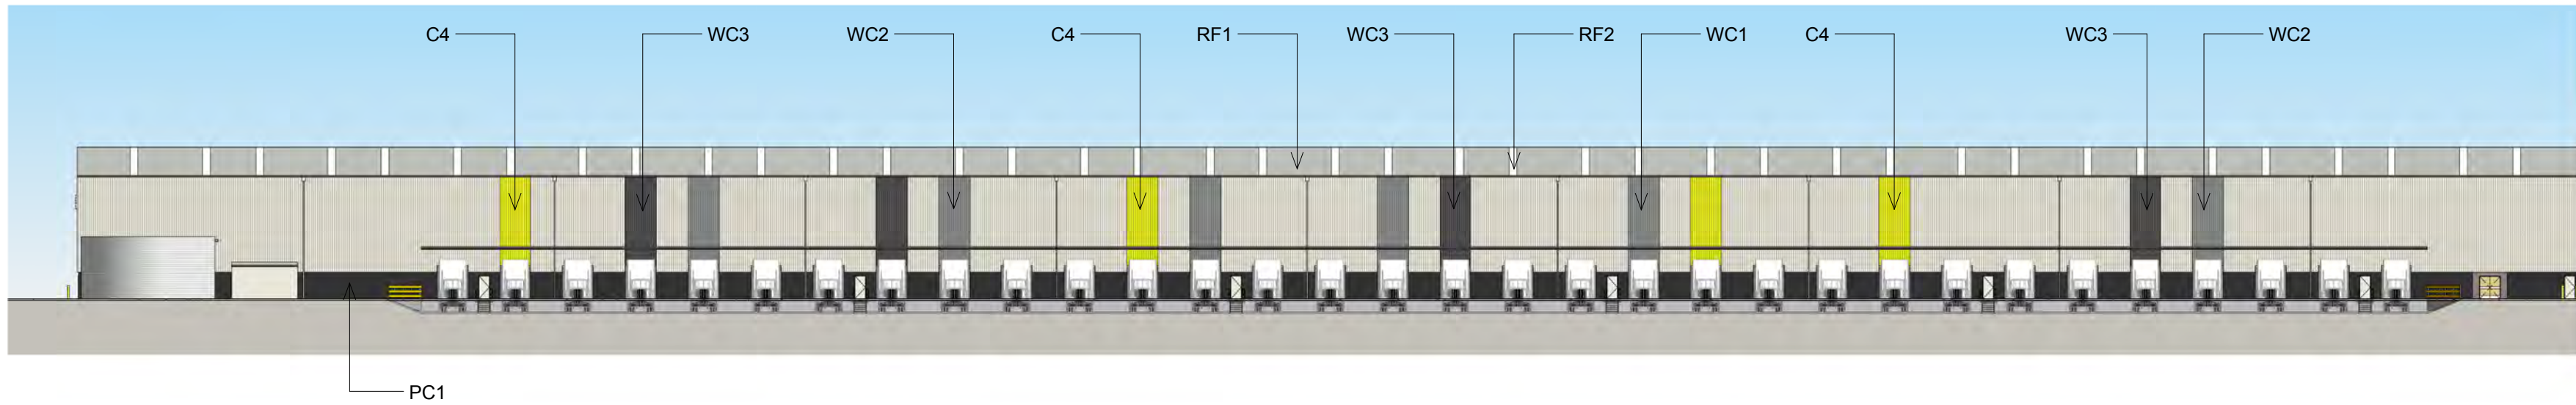

2 WAREHOUSE 8 - EXTERNAL FINISHES EAST 1 OF 2
1 : 500

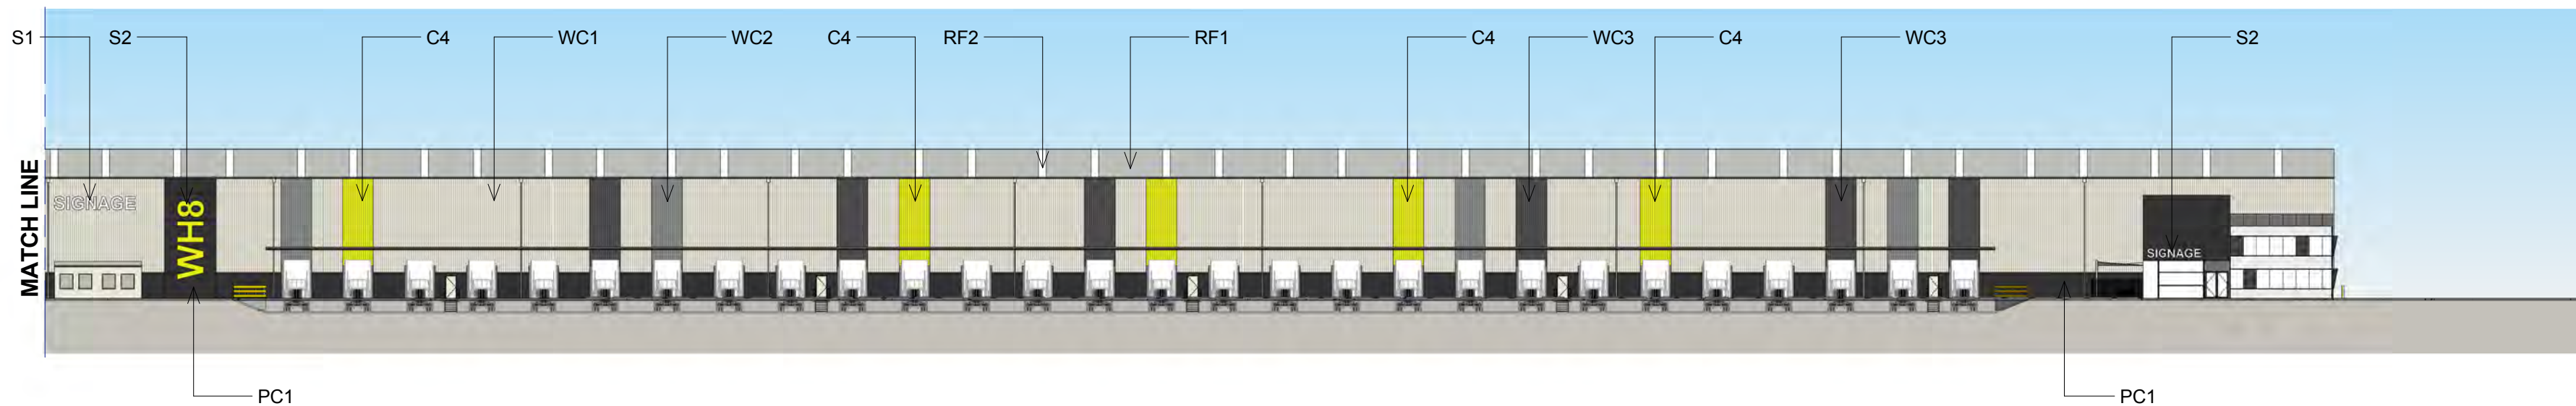

3 WAREHOUSE 8 - EXTERNAL FINISHES EAST 2 OF 2
1 : 500

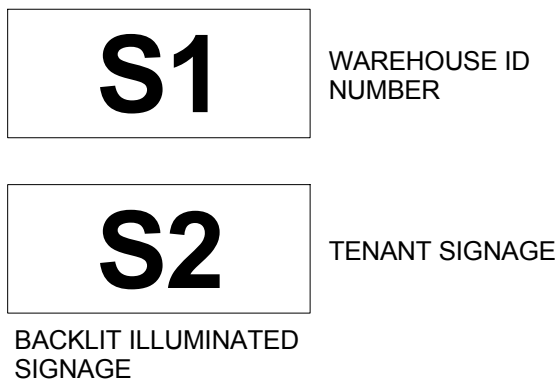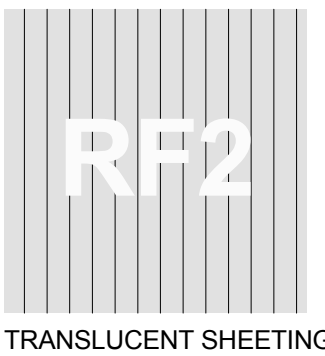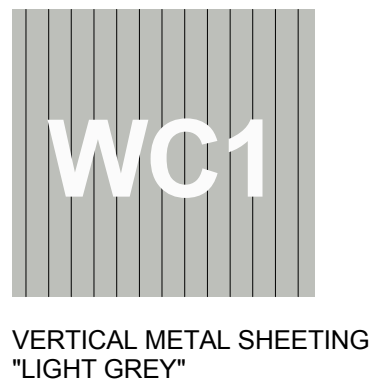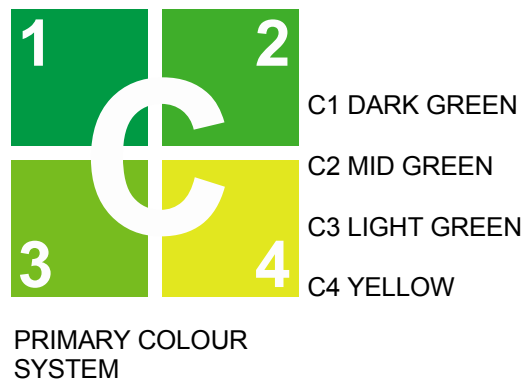


NOTES:
1. ALL LEVELS AND EXTENTS ARE INDICATIVE & SHOULD BE READ IN CONJUNCTION WITH CIVIL ENG. DWGS FOR FINAL LEVELS OF ALL EARTH WORKS AND EXCAVATION.
2. ALL SERVICES RELOCATION TO BE CONFIRMED BY ENG.
3. ALL SPECIFIED MATERIALS/COLOURS ARE TO BE AS SPECIFIED OR OF SIMILAR REPRESENTATION AND PERFORMANCE.


| | | | | | | | | | | | | | | | | | | |
|-------|---|-------|-----------------------------------|------------|-----|------|---------|--|--|--|--|---|---------|------------|------------|--------------|--|--|
| North | <div>This drawing and design is subject to Reid Campbell (NSW) Pty Ltd copyright and may not be reproduced without prior written consent. Contractor to verify all dimensions on site before commencing work. Report all discrepancies to project manager prior to construction. Figured dimensions to be taken in preference to scaled drawings. All work is to conform to relevant Australian Standards and other Codes as applicable, together with other Authorities' requirements and regulations.</div> | Issue | Description | Date | Ver | Auth | Project | Owner / Developer | Project Manager | Architect | Drawing Title | Drawn | Checked | Print Date | Scale | @ A1 | | |
| | | A | PRELIMINARY ISSUE | 29/07/2016 | | | | <div>MOOREBANK PRECINCT EAST STAGE 2</div> | <div></div> | <div></div> | <div> Architecture, Interiors, Planning ACN 002 033 801 ABN 28 317 605 875 Level 15, 124 Walker Street North Sydney NSW 2060 Australia Tel: 61 02 9954 5011 Email: sydney@reidcampbell.com Fax: 61 02 9954 4946 Web: www.reidcampbell.com</div> | <div>AREA C WAREHOUSE 8 EXTERNAL FINISHES 1</div> | MF | SK | 03/07/2017 | As indicated | | |
| | | B | PRELIMINARY ISSUE | 26/08/2016 | | | | | | | | | | | | | | |
| | | C | PRELIMINARY ISSUE | 07/10/2016 | | | | | | | | | | | | | | |
| | | D | PRELIMINARY ISSUE | 04/11/2016 | | | | | | | | | | | | | | |
| | | E | PRELIMINARY ISSUE | 31/05/2017 | | | | | | | | | | | | | | |
| | | F | RESPONSE TO SUBMISSIONS | 20/06/2017 | | | | | | | | | | | | | | |
| | | G | RESPONSE TO SUBMISSIONS AMENDMENT | 03/07/2017 | | | | | | | | | | | | | | |
| | | | | | | | | Project Address | | | | | | | | | | |
| | | | | | | | | MOOREBANK AVENUE, MOOREBANK, NSW | | | | | | | | | | |

| | | | | | | | | | | | | | | | |
|----------------|--|--|--|----------------------|--|--|--|-------------------|--|--|--|--|--|--|--|
| Project Number | | | | Document Number | | | | Issue | | | | | | | |
| 115123 | | | | SSS2-RCG-AR-DWG-1317 | | | | G | | | | | | | |
| Drawing Number | | | | | | | | 115123_A_SSD_1317 | | | | | | | |


AREA C WAREHOUSE 8 EXTERNAL FINISHES 2

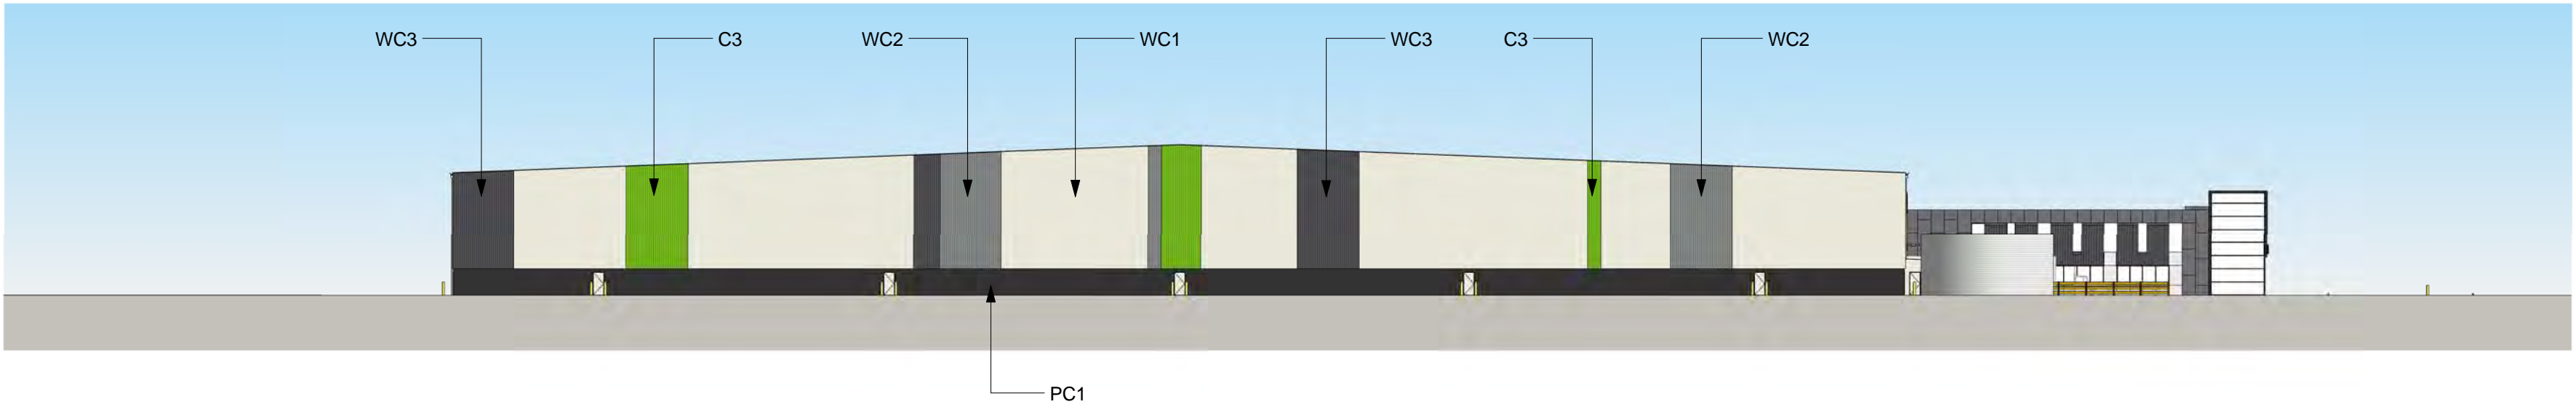





1
1318
WAREHOUSE 8 - EXTERNAL FINISHES SOUTH
1 : 500

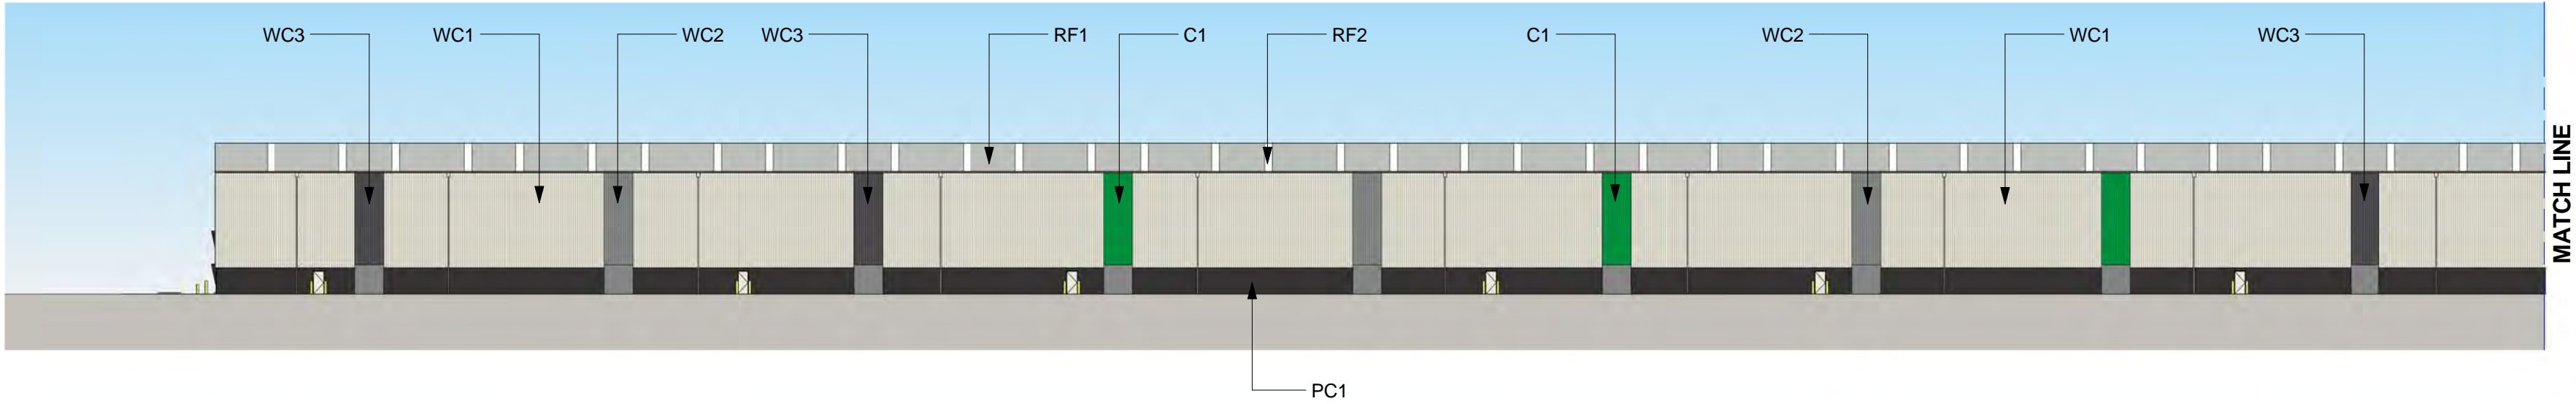

2
1318
WAREHOUSE 8 - EXTERNAL FINISHES WEST 1 OF 2
1 : 500

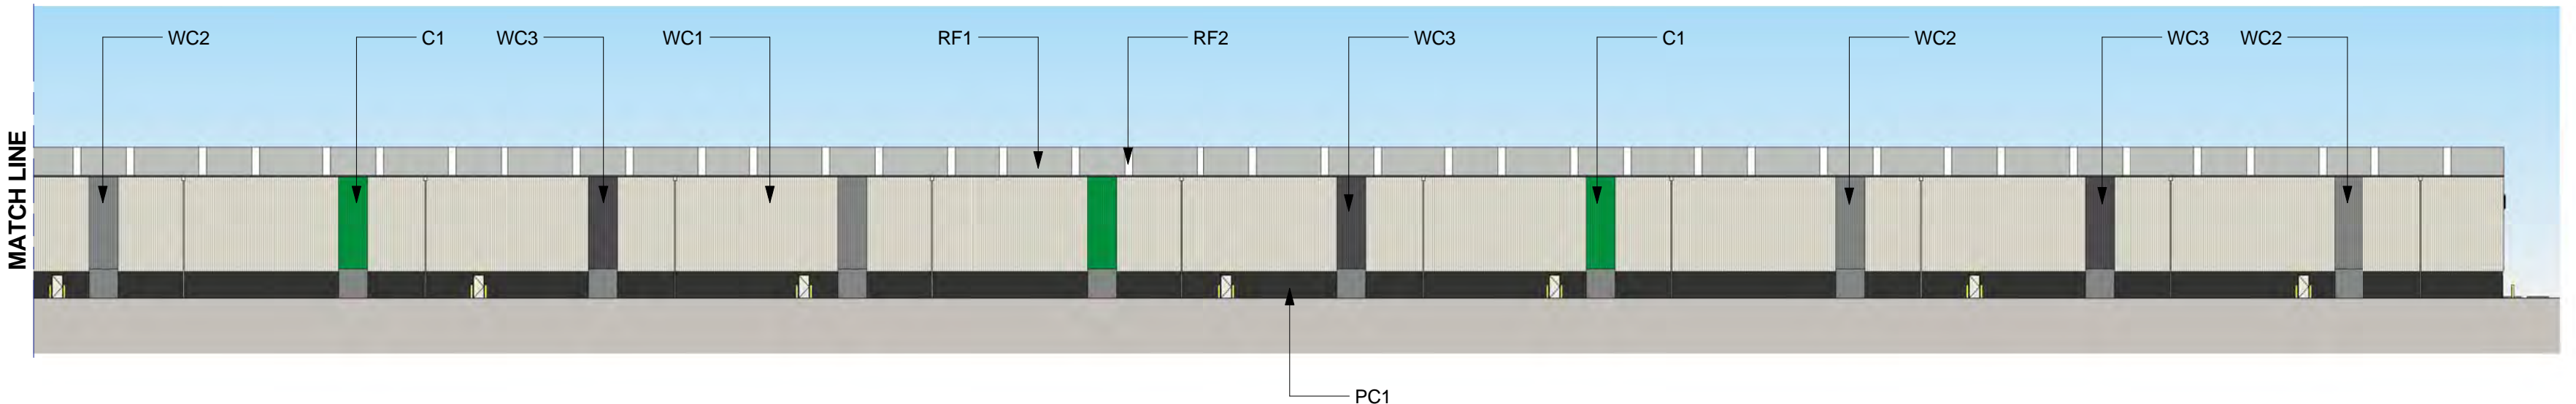

3
1318
WAREHOUSE 8 - EXTERNAL FINISHES WEST 2 OF 2
1 : 500

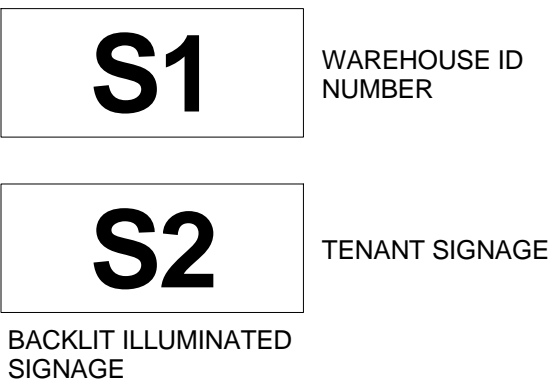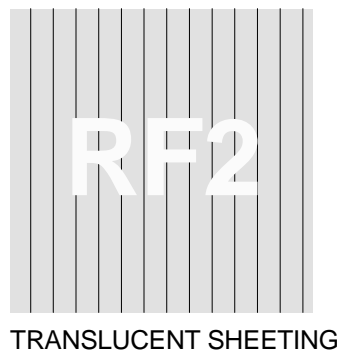
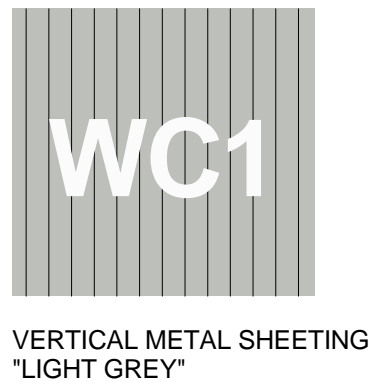
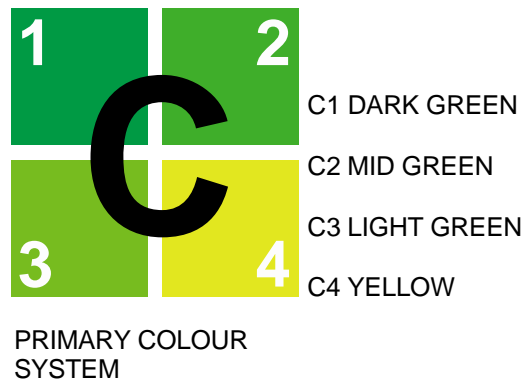


NOTES:
1. ALL LEVELS AND EXTENTS ARE INDICATIVE & SHOULD BE READ IN CONJUNCTION WITH CIVIL ENG. DWGS FOR FINAL LEVELS OF ALL EARTH WORKS AND EXCAVATION.
2. ALL SERVICES RELOCATION TO BE CONFIRMED BY ENG.
3. ALL SPECIFIED MATERIALS/COLOURS ARE TO BE AS SPECIFIED OR OF SIMILAR REPRESENTATION AND PERFORMANCE

| North | <p>This drawing and design is subject to Reid Campbell (NSW) Pty Ltd copyright and may not be reproduced without prior written consent. Contractor to verify all dimensions on site before commencing work. Report all discrepancies to project manager prior to construction. Figured dimensions to be taken in preference to scaled drawings. All work is to conform to relevant Australian Standards and other Codes as applicable, together with other Authorities' requirements and regulations.</p> <p>N/A</p> | <table><tr><th>Issue</th><th>Description</th><th>Date</th><th>Ver</th><th>Auth</th></tr><tr><td>A</td><td>PRELIMINARY ISSUE</td><td>29/07/2018</td><td></td><td></td></tr><tr><td>B</td><td>PRELIMINARY ISSUE</td><td>26/08/2018</td><td></td><td></td></tr><tr><td>C</td><td>PRELIMINARY ISSUE</td><td>07/10/2018</td><td></td><td></td></tr><tr><td>D</td><td>PRELIMINARY ISSUE</td><td>04/11/2018</td><td></td><td></td></tr><tr><td>E</td><td>PRELIMINARY ISSUE</td><td>31/05/2017</td><td></td><td></td></tr><tr><td>F</td><td>RESPONSE TO SUBMISSIONS</td><td>20/06/2017</td><td></td><td></td></tr><tr><td>G</td><td>RESPONSE TO SUBMISSIONS AMENDMENT</td><td>03/07/2017</td><td></td><td></td></tr><tr><td>H</td><td>ISSUE FOR INFORMATION</td><td>05/11/2018</td><td></td><td></td></tr><tr><td></td><td></td><td></td><td></td><td></td></tr><tr><td></td><td></td><td></td><td></td><td></td></tr><tr><td></td><td></td><td></td><td></td><td></td></tr><tr><td></td><td></td><td></td><td></td><td></td></tr><tr><td></td><td></td><td></td><td></td><td></td></tr><tr><td></td><td></td><td></td><td></td><td></td></tr><tr><td></td><td></td><td></td><td></td><td></td></tr><tr><td></td><td></td><td></td><td></td><td></td></tr><tr><td></td><td></td><td></td><td></td><td></td></tr><tr><td></td><td></td><td></td><td></td><td></td></tr><tr><td></td><td></td><td></td><td></td><td></td></tr><tr><td></td><td></td><td></td><td></td><td></td></tr><tr><td></td><td></td><td></td><td></td><td></td></tr><tr><td></td><td></td><td></td><td></td><td></td></tr><tr><td></td><td></td><td></td><td></td><td></td></tr><tr><td></td><td></td><td></td><td></td><td></td></tr><tr><td></td><td></td><td></td><td></td><td></td><td></td><td></td></tr><tr><td></td><td></td><td></td><td></td><td></td></tr><tr><td></td><td></td><td></td><td></td><td></td></tr><tr><td></td><td></td><td></td><td></td><td></td></tr><tr><td></td><td></td><td></td><td></td><td></td></tr><tr><td></td><td></td><td></td><td></td><td></td></tr><tr><td></td><td></td><td></td><td></td><td></td></tr><tr><td></td><td></td><td></td><</tr></table> | Issue | Description | Date | Ver | Auth | A | PRELIMINARY ISSUE | 29/07/2018 | | | B | PRELIMINARY ISSUE | 26/08/2018 | | | C | PRELIMINARY ISSUE | 07/10/2018 | | | D | PRELIMINARY ISSUE | 04/11/2018 | | | E | PRELIMINARY ISSUE | 31/05/2017 | | | F | RESPONSE TO SUBMISSIONS | 20/06/2017 | | | G | RESPONSE TO SUBMISSIONS AMENDMENT | 03/07/2017 | | | H | ISSUE FOR INFORMATION | 05/11/2018 | |
|---|
| | | Issue | Description | Date | Ver | Auth | |
| | | A | PRELIMINARY ISSUE | 29/07/2018 | |
| | | B | PRELIMINARY ISSUE | 26/08/2018 | |
| | | C | PRELIMINARY ISSUE | 07/10/2018 | |
| | | D | PRELIMINARY ISSUE | 04/11/2018 | |
| | | E | PRELIMINARY ISSUE | 31/05/2017 | |
| | | F | RESPONSE TO SUBMISSIONS | 20/06/2017 | |
| | | G | RESPONSE TO SUBMISSIONS AMENDMENT | 03/07/2017 | |
| | | H | ISSUE FOR INFORMATION | 05/11/2018 | |
| |
| |
FREIGHT VILLAGE - SITE PLAN, ROOF PLAN & SECTION

STATE SIGNIFICANT DEVELOPMENT

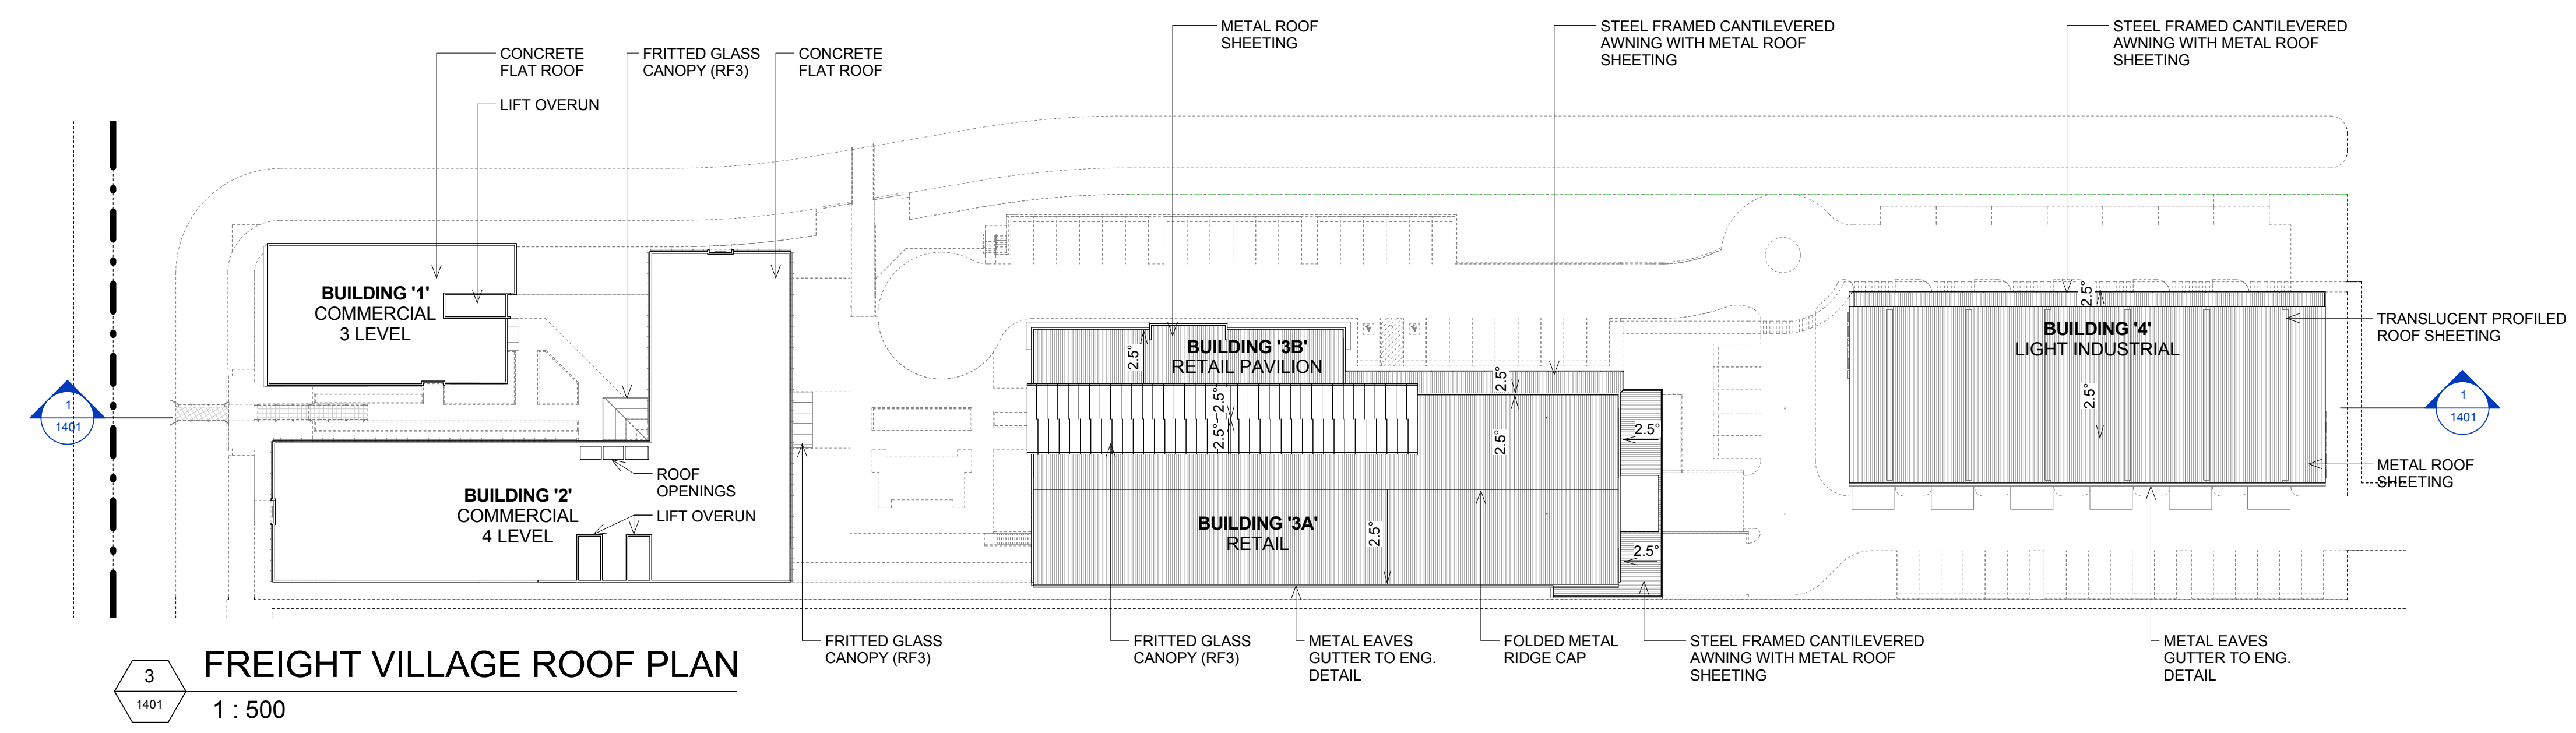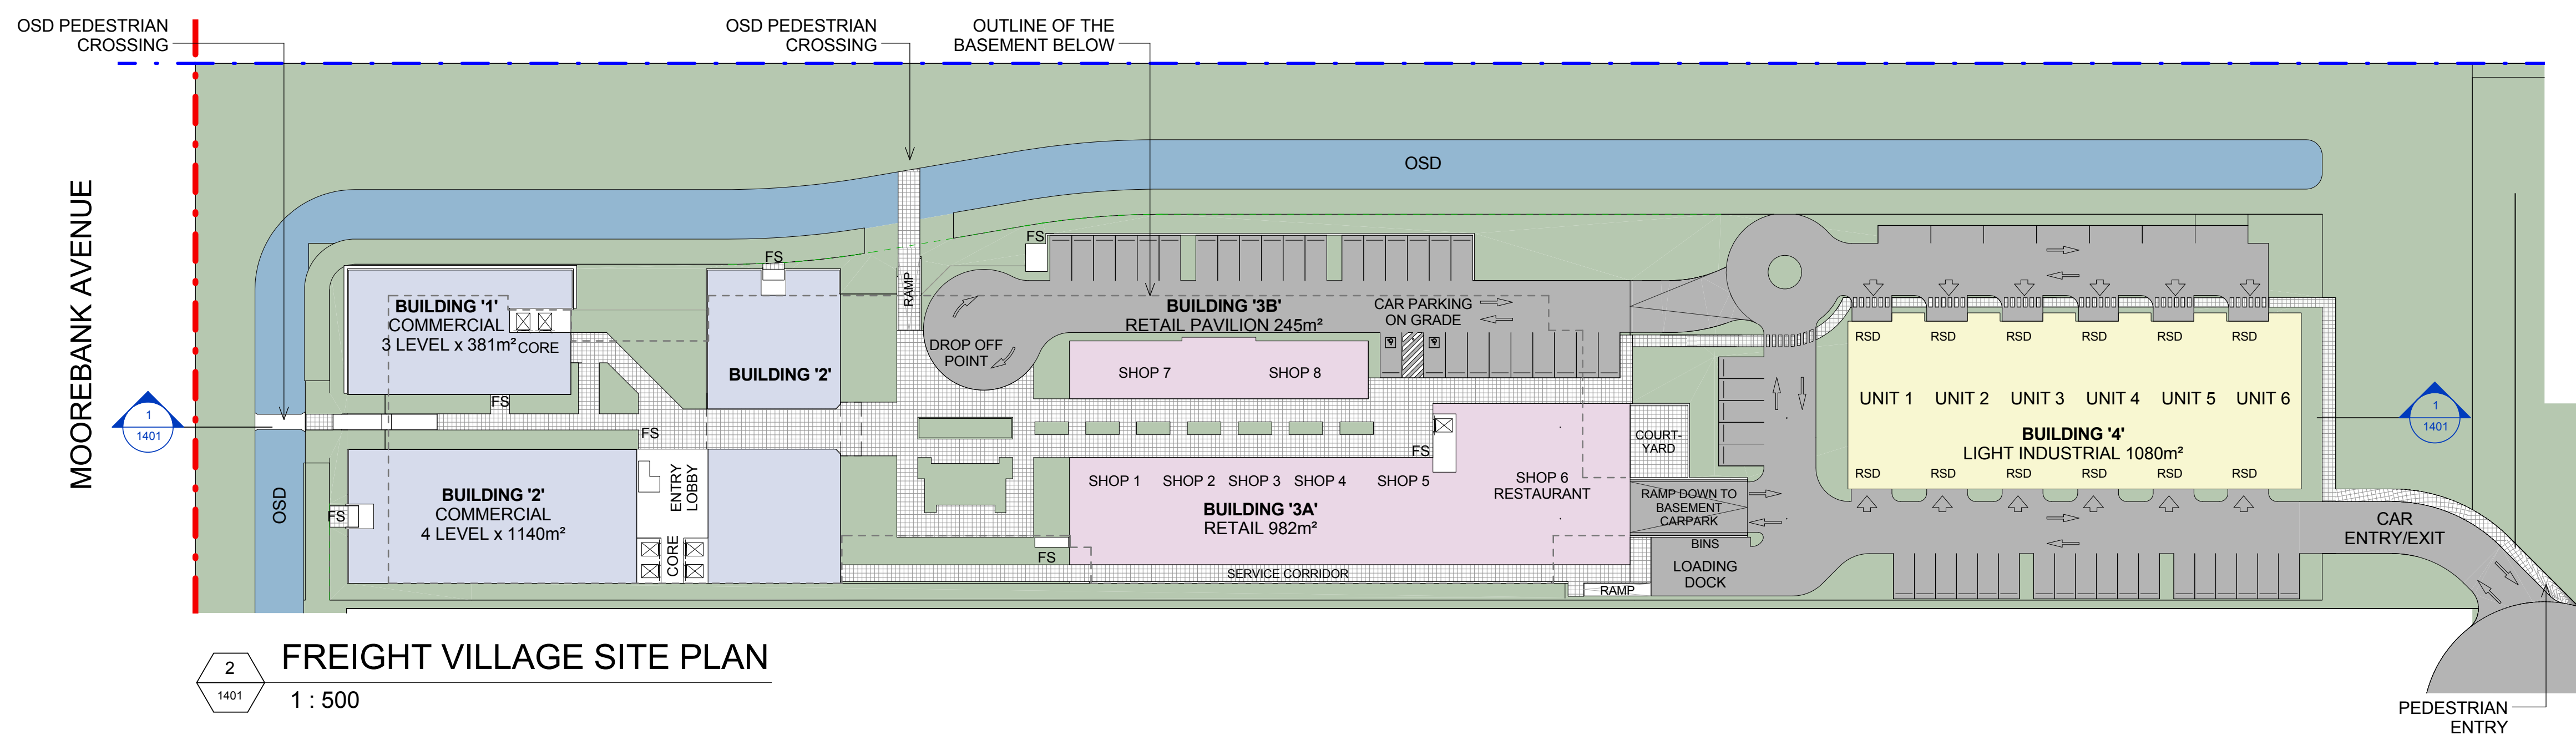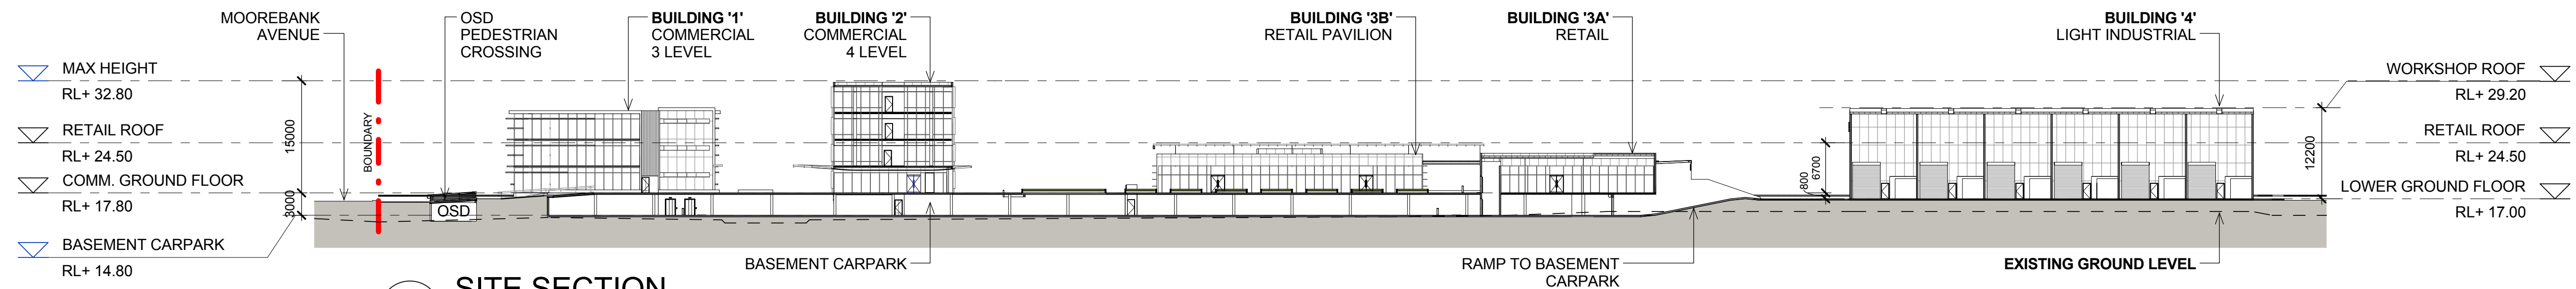

LEGEND:

- MPE SITE BOUNDARY
- MPE STAGE 2 OPERATIONAL BOUNDARY (SSD 16-7628)
- FD FIRE DOOR
- FS FIRE STAIRS
- RSD ROLLER SHUTTER DOOR
- DP DOWN PIPE

NOTES:

1. ALL LEVELS ARE INDICATIVE & SHOULD BE READ IN CONJUNCTION WITH CIVIL ENG. DWGS FOR FINAL LEVELS OF ALL EARTH WORKS.


2. ALL SERVICES RELOCATION TO BE CONFIRMED BY ENG.

3. BUILDINGS AND STRUCTURES REMOVED AS PART OF STAGE 1 (SSD- 6766) ARE NOT SHOWN ON PLAN.

| | | | | | | | | | | | | | | | | | | | | |
|-------|---|---|-------|-----------------------------------|------------|--|----------------|---|--|---|--|-----------------|-------|------------|------------|------------|--|--|--|--|
| North |  | <p>This drawing and design is subject to Reid Campbell (NSW) Pty Ltd copyright and may not be reproduced without prior written consent. Contractor to verify all dimensions on site before commencing work. Report all discrepancies to project manager prior to construction. Figured dimensions to be taken in preference to scaled drawings. All work is to conform to relevant Australian Standards and other Codes as applicable, together with other Authorities' requirements and regulations.</p> | Issue | Description | Date | Ver | Auth | Project | Owner / Developer | Project Manager | Architect | Drawing Title | Drawn | Checked | Print Date | Scale @ A1 | | | | |
| | | | A | PRELIMINARY ISSUE | 07/10/2016 | | | <div>SYDNEY INTERMODAL TERMINAL ALLIANCE</div> | <div>TACTICAL GROUP</div> | <div>REID CAMPBELL Architecture, Interiors, Planning ACN 002 033 801 ABN 28 317 655 975 Level 15, 124 Walker Street North Sydney NSW 2060 Australia Tel: 61 02 9954 5011 Email: sydney@reidcampbell.com Fax: 61 02 9954 4946 Web: www.reidcampbell.com</div> | FREIGHT VILLAGE - SITE PLAN, ROOF PLAN & SECTION | MF | SK | 03/07/2017 | 1:500 | | | | | |
| | | | B | PRELIMINARY ISSUE | 04/11/2016 | <p>MOOREBANK PRECINCT EAST STAGE 2</p> <p>Project Address</p> <p>MOOREBANK AVENUE, MOOREBANK, NSW</p> | Project Number | | | | | Document Number | Issue | | | | | | | |
| | | | C | PRELIMINARY ISSUE | 07/12/2016 | | | | | | | | | | | | | | | |
| | | | D | PRELIMINARY ISSUE | 13/05/2017 | | | | | | | | | | | | | | | |
| | | | E | RESPONSE TO SUBMISSIONS | 20/06/2017 | | | | | | | | | | | | | | | |
| | | | F | RESPONSE TO SUBMISSIONS AMENDMENT | 03/07/2017 | | | | | | | | | | | | | | | |
| | | | | | | | | | | | | | | | | | | | | |
| | | | | | | | | | | | | | | | | | | | | |
| | | | | | | | | | | | | | | | | | | | | |
| | | | | | | | | | | | | | | | | | | | | |

FREIGHT VILLAGE - BASEMENT CARPARK

STATE SIGNIFICANT DEVELOPMENT

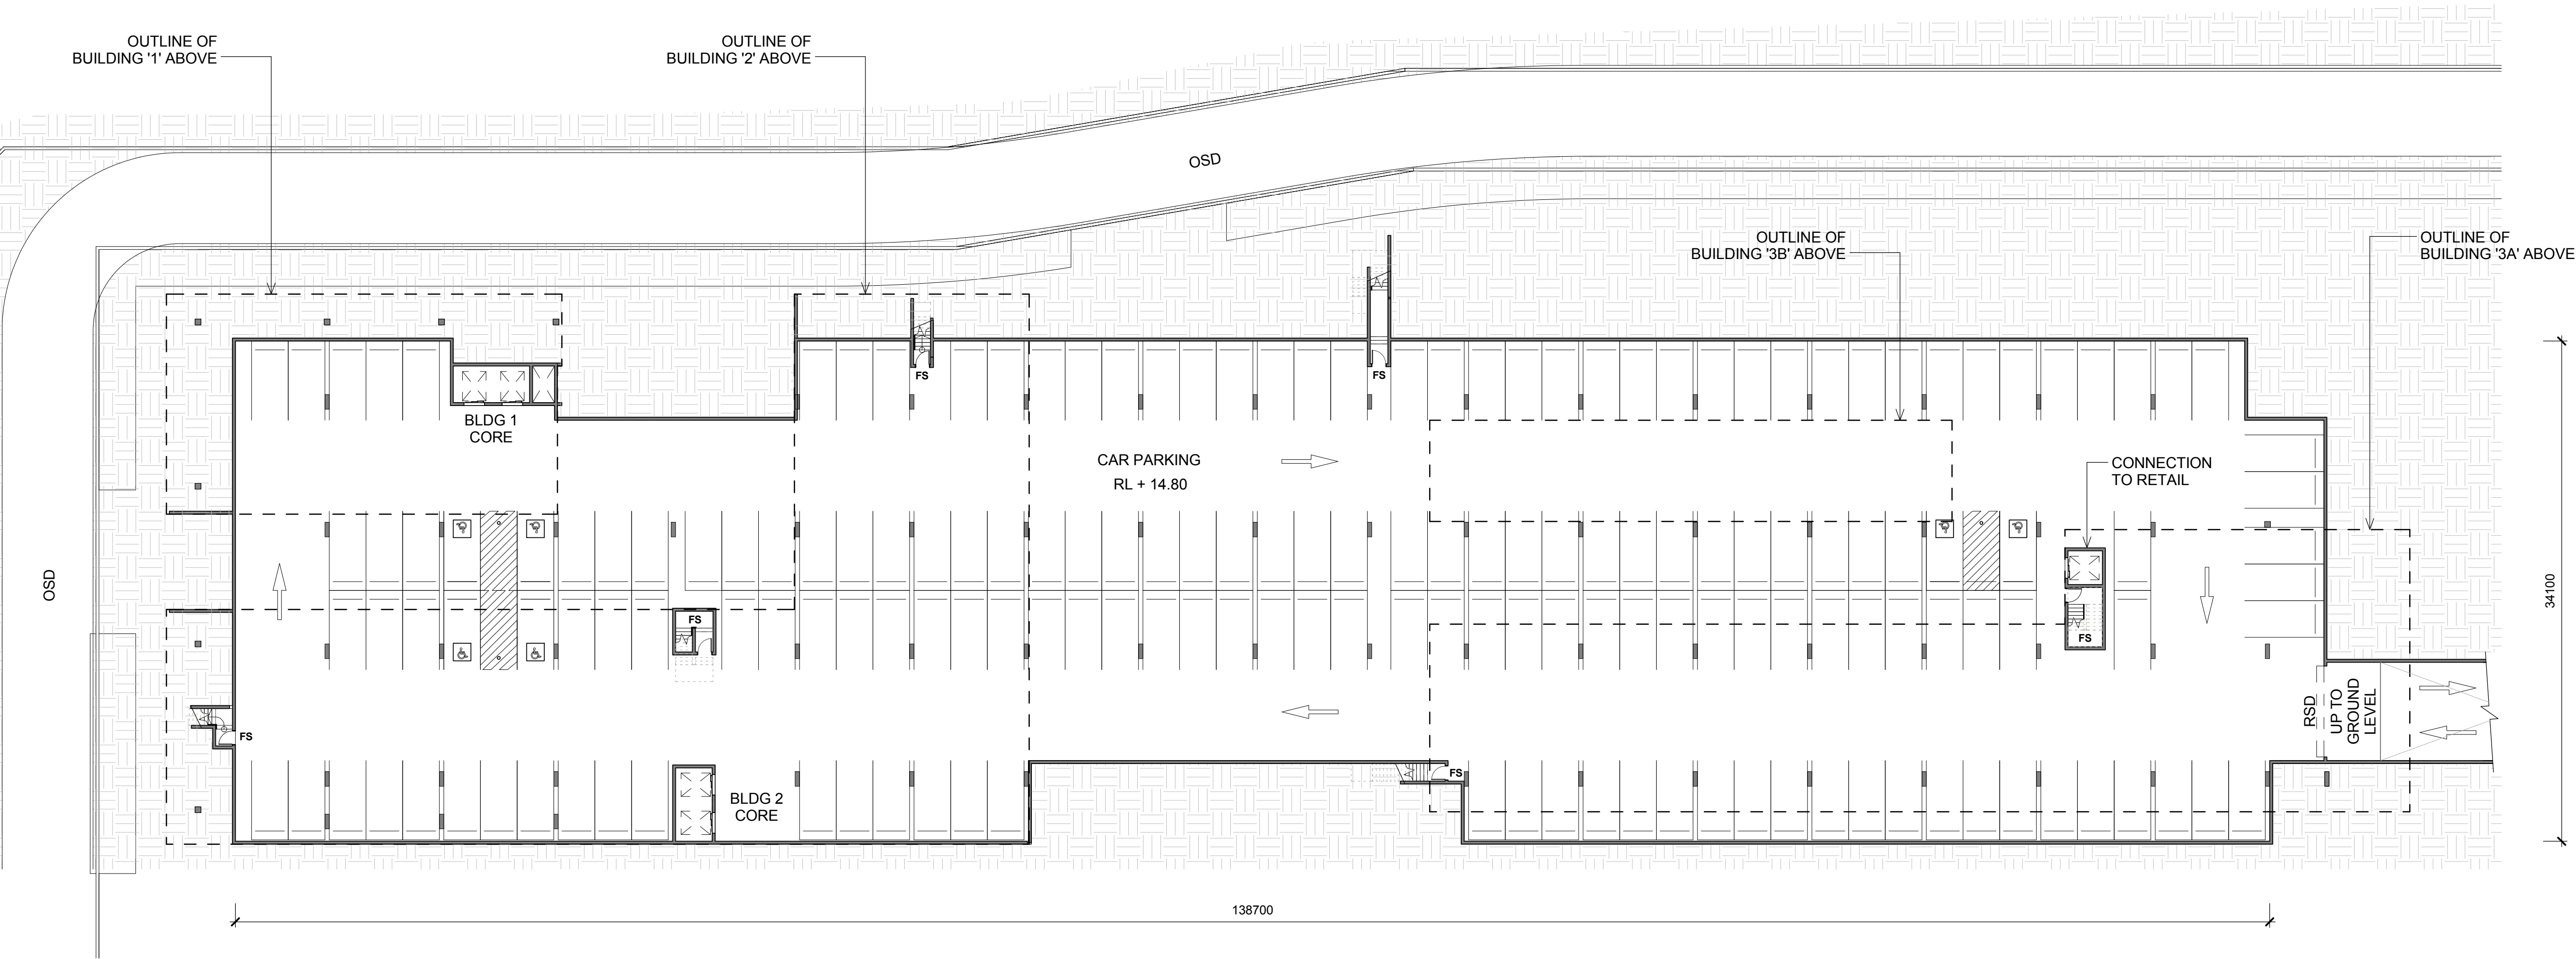

3
1402
FREIGHT VILLAGE - BASEMENT CARPARK
1 : 250

LEGEND:

FS

FIRE STAIRS

RSD

ROLLER SHUTTER DOOR

DP

DOWN PIPE

OSD

ON SITE DETENTION

NOTES:
1. ALL LEVELS AND EXTENTS ARE INDICATIVE & SHOULD BE READ IN CONJUNCTION WITH CIVIL ENG. DWGS FOR FINAL LEVELS OF ALL EARTH WORKS AND EXCAVATION.
2. ALL SERVICES RELOCATION TO BE CONFIRMED BY ENG.

| | | | |
|-------------------|----------------------|------------|------------|
| Drawn | Checked | Print Date | Scale @ A1 |
| MF | SK | 03/07/2017 | 1:250 |
| Project Number | Document Number | Issue | |
| 115123 | SSS2-RCG-AR-DWG-1402 | E | |
| Drawing Number | | | |
| 115123_A_SSD_1402 | | | |

North

This drawing and design is subject to Reid Campbell (NSW) Pty Ltd copyright and may not be reproduced without prior written consent. Contractor to verify all dimensions on site before commencing work. Report all discrepancies to project manager prior to construction. Figured dimensions to be taken in preference to scaled drawings. All work is to conform to relevant Australian Standards and other Codes as applicable, together with other Authorities' requirements and regulations.

| Issue | Description | Date | Ver | Auth |
|-------|-----------------------------------|------------|-----|------|
| A | PRELIMINARY ISSUE | 07/10/2016 | | |
| B | PRELIMINARY ISSUE | 04/11/2016 | | |
| C | PRELIMINARY ISSUE | 31/05/2017 | | |
| D | RESPONSE TO SUBMISSIONS | 23/06/2017 | | |
| E | RESPONSE TO SUBMISSIONS AMENDMENT | 03/07/2017 | | |
| | | | | |
| | | | | |
| | | | | |
| | | | | |
| | | | | |
| | | | | |

Project

**MOOREBANK PRECINCT EAST
STAGE 2**

Project Address

MOOREBANK AVENUE, MOOREBANK, NSW

Owner / Developer

SIMTA SYDNEY
INTERMODAL
TERMINAL
ALLIANCE

Project Manager

TACTICAL GROUP

Architect

REID CAMPBELL
Architecture, Interiors, Planning
ACN602 033 801 ABR 28 317 605 975
Level 15, 124 Walker Street
North Sydney NSW 2060 Australia
Tel: 61 02 9954 5011 Email: sydney@reidcampbell.com
Fax: 61 02 9954 4946 Web: www.reidcampbell.com

Drawing Title

**FREIGHT VILLAGE - BASEMENT
CARPARK**


STATE SIGNIFICANT DEVELOPMENT



| LEGEND: | | | |
|--|----------------------|---------------------|------------|
| FS | | FIRE STAIRS | |
| RSD | | ROLLER SHUTTER DOOR | |
| DP | | DOWN PIPE | |
| OSD | | ON SITE DETENTION | |
| <p>NOTES:</p> <p>1. ALL LEVELS AND EXTENTS ARE INDICATIVE & SHOULD BE READ IN CONJUNCTION WITH CIVIL ENG DWGS FOR FINAL VALUES OF ALL EARTH WORKS AND EXCAVATION.</p> <p>2. ALL SERVICES RELOCATION TO BE CONFIRMED BY ENG.</p> | | | |
| Drawn | Checked | Print Date | Scale @ A1 |
| MF | SK | 03/07/2017 | 1 : 200 |
| Project Number | Document Number | | Issue |
| 115123 | SSS2-RCG-AR-DWG-1410 | | E |
| Drawing Number | | | |
| 115123_A_SSD_1410 | | | |


FREIGHT VILLAGE - BLG 1&2 - ELEVATIONS

STATE SIGNIFICANT DEVELOPMENT

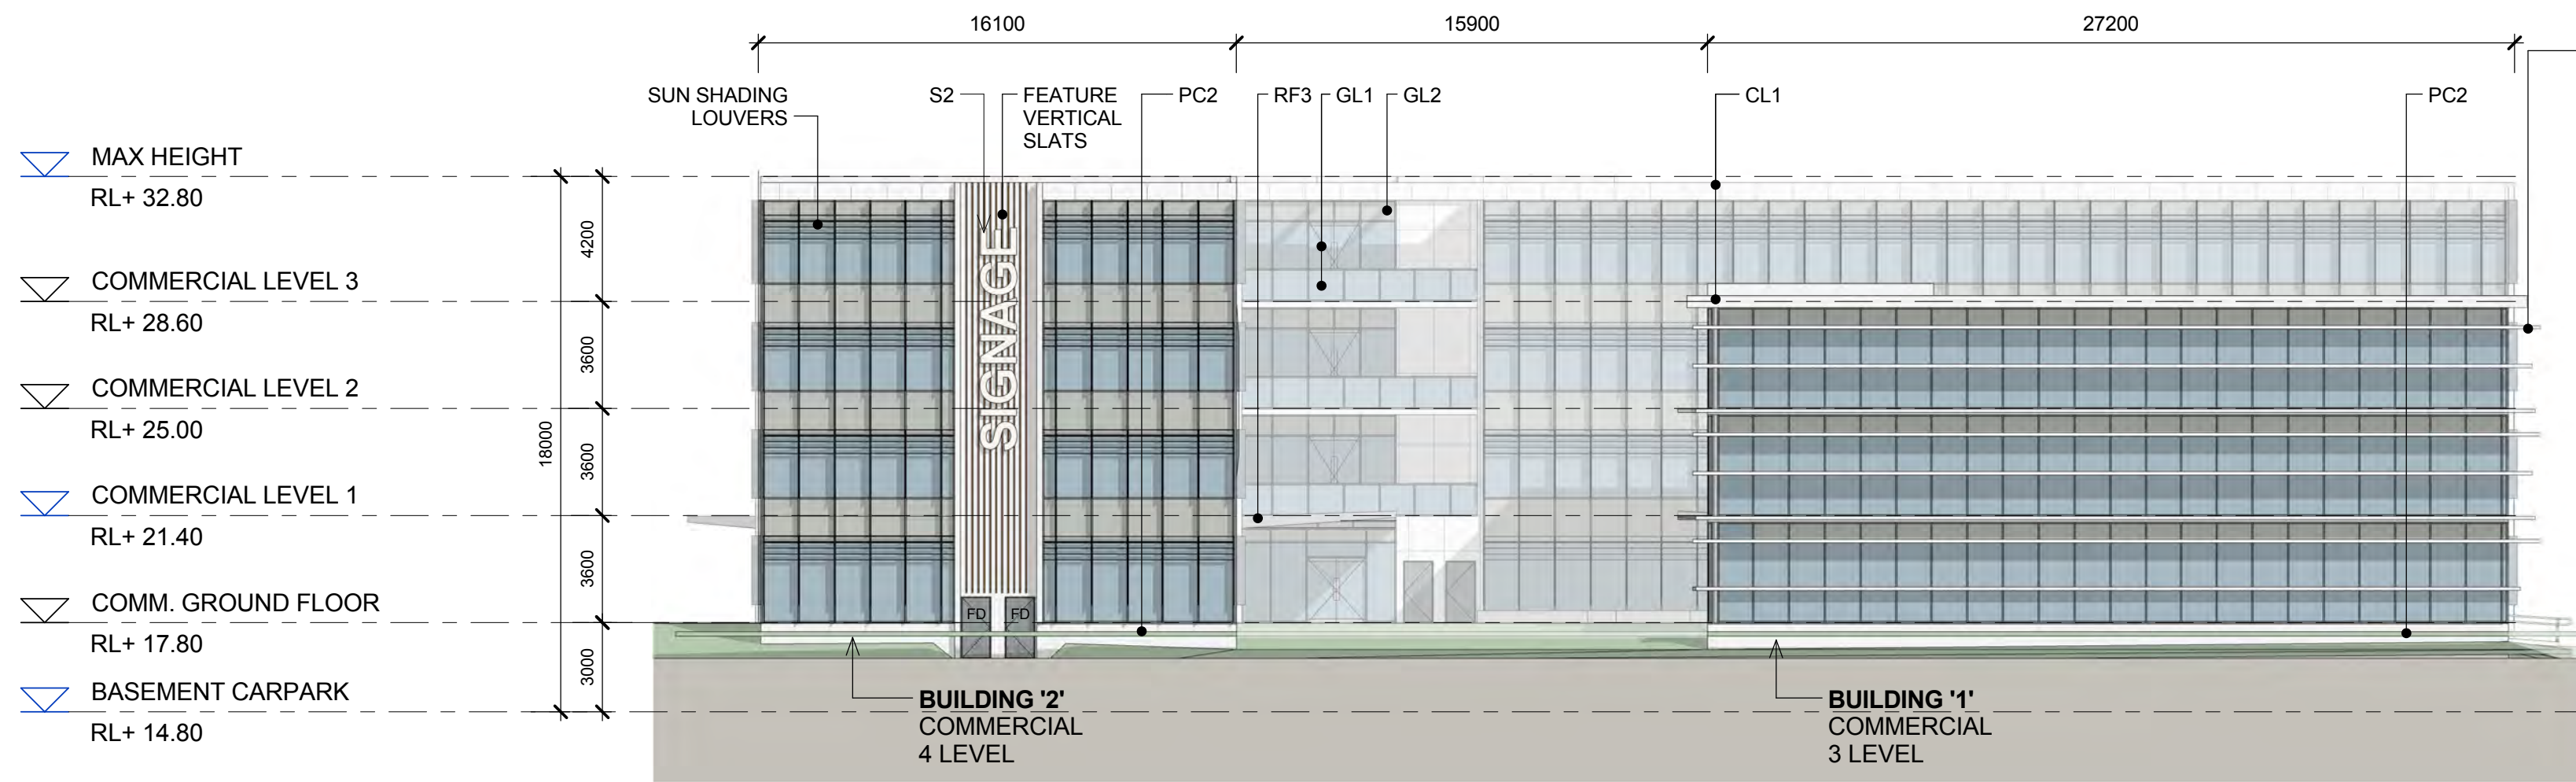


COMMERCIAL - SOUTH ELEVATION

1 : 200

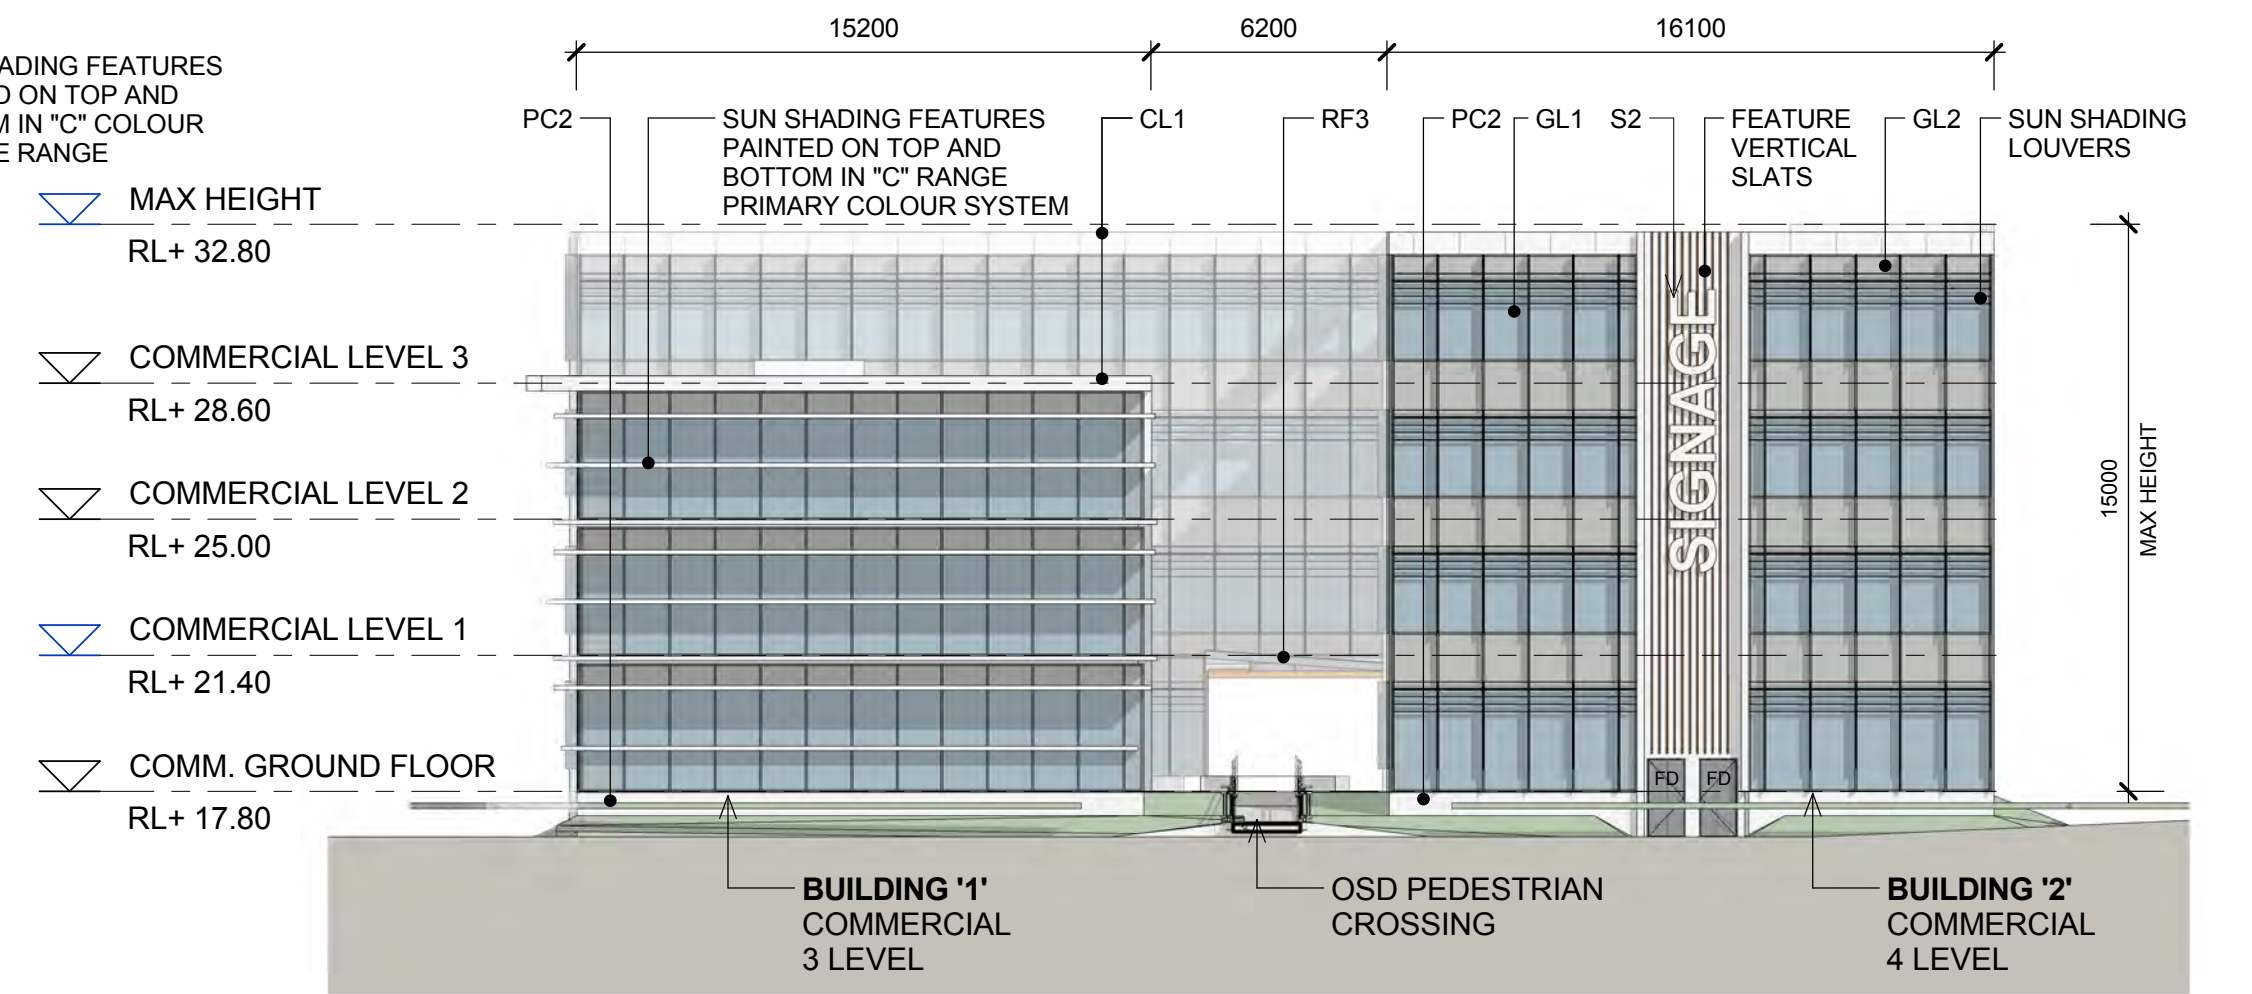


COMMERCIAL - WEST ELEVATION

1 : 200

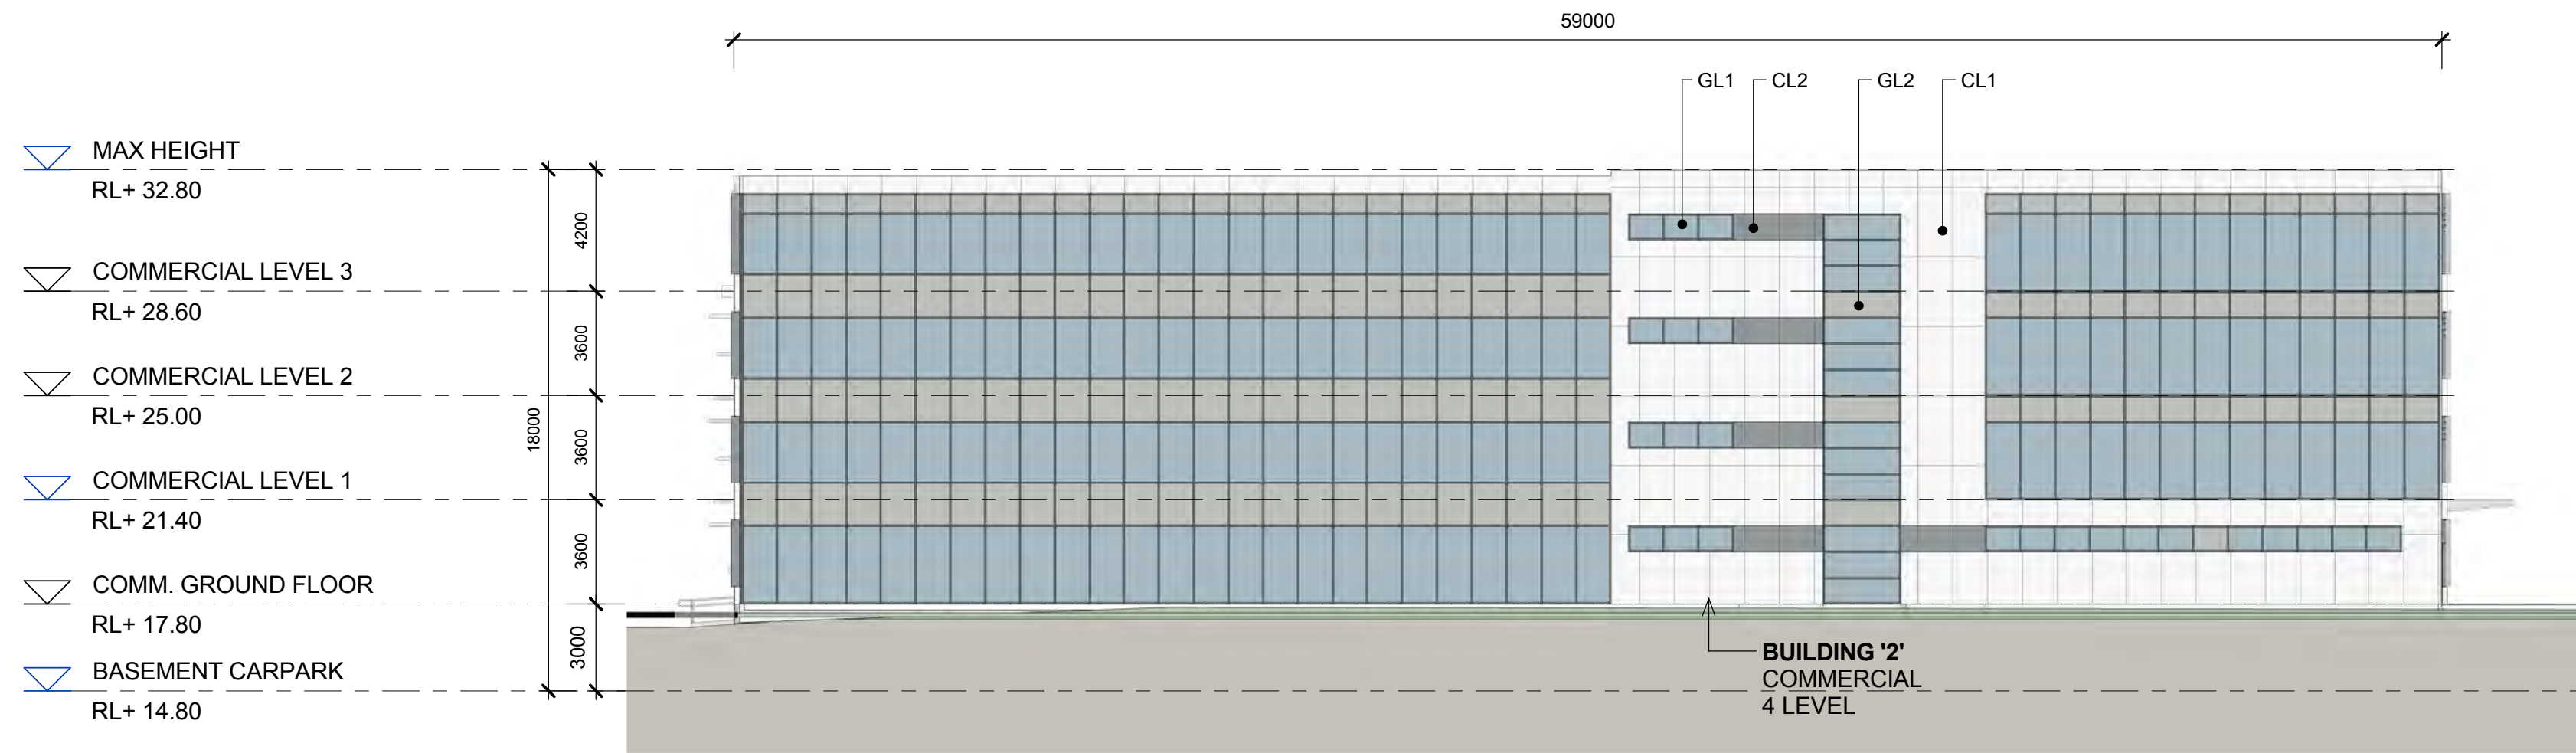





COMMERCIAL - NORTH ELEVATION

1 : 200

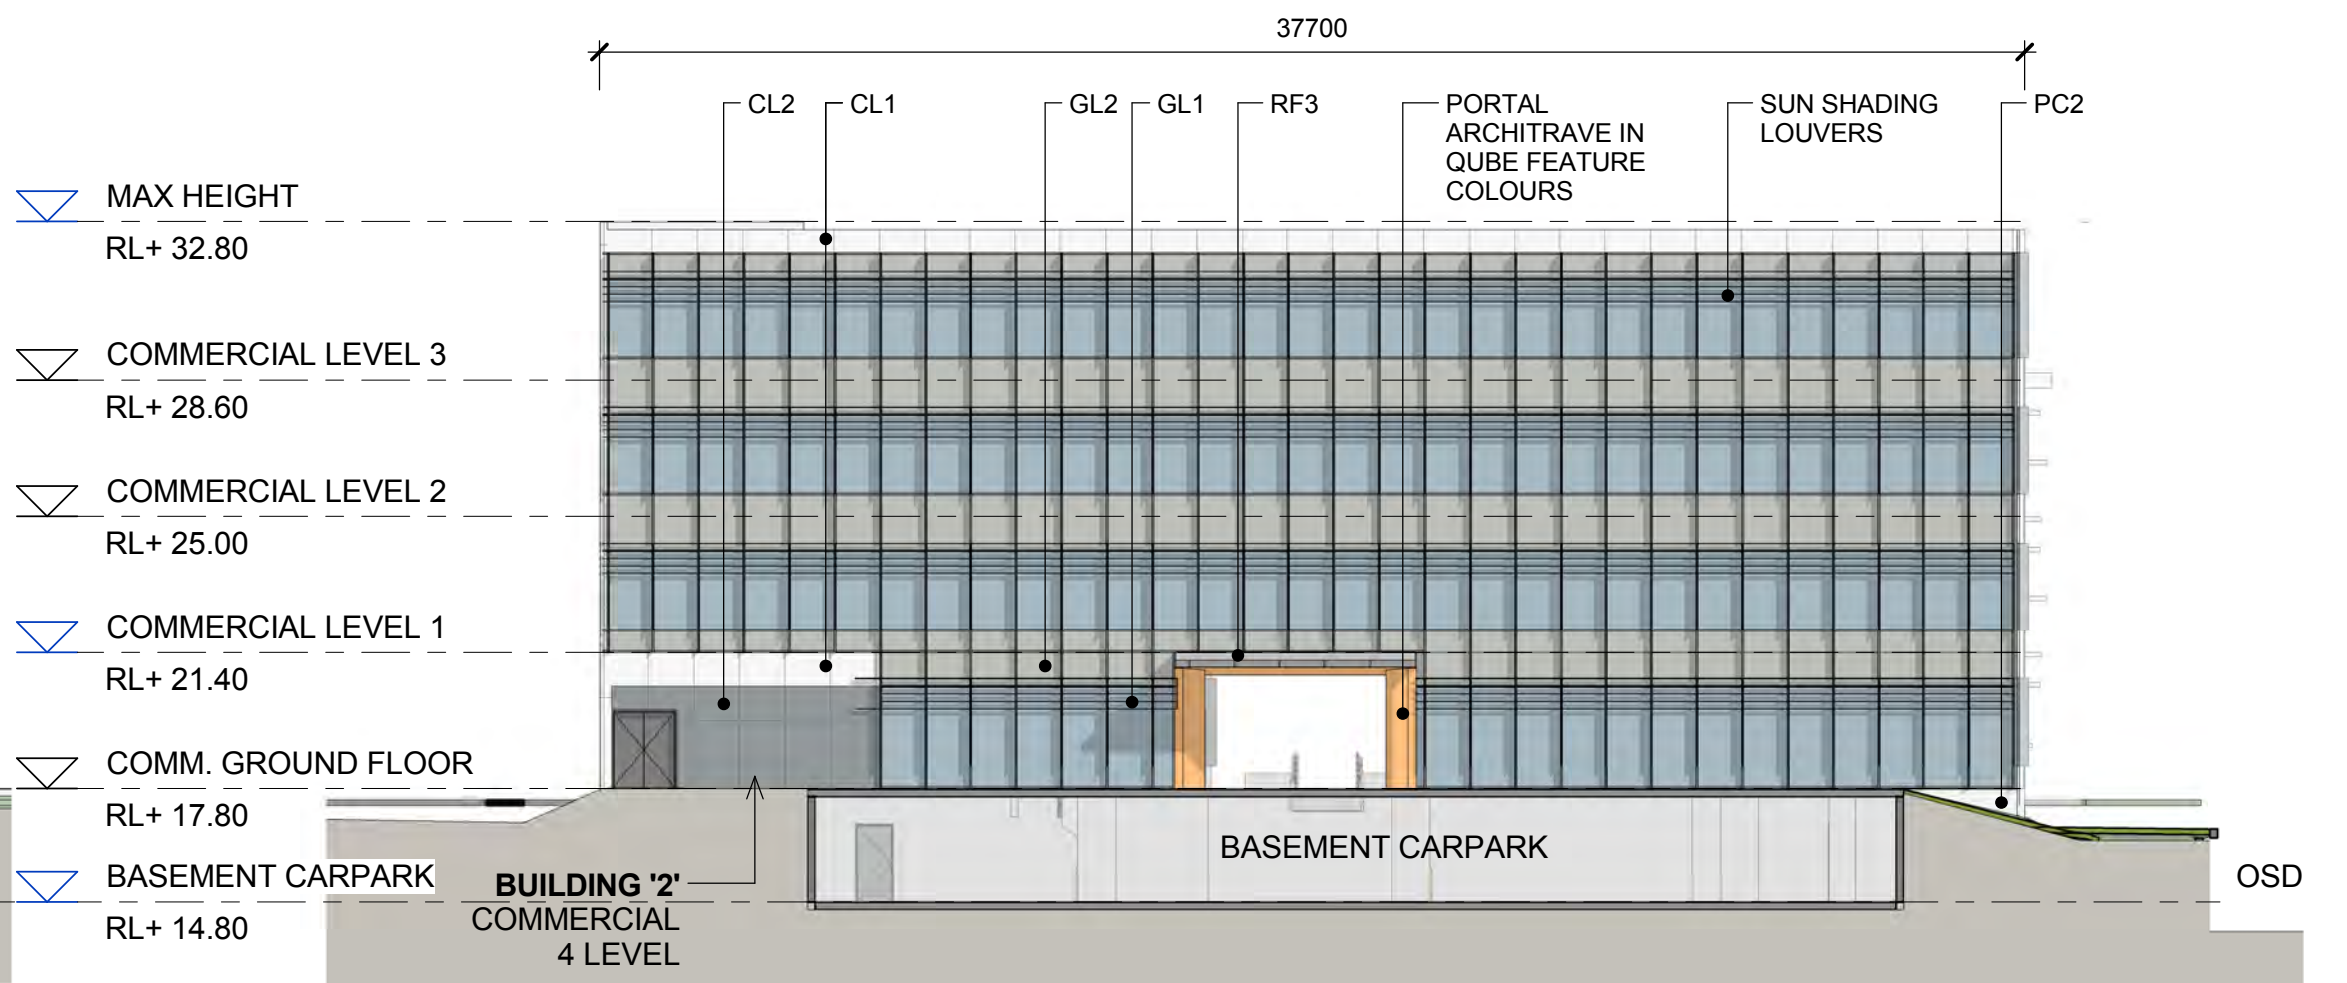



COMMERCIAL - EAST ELEVATION

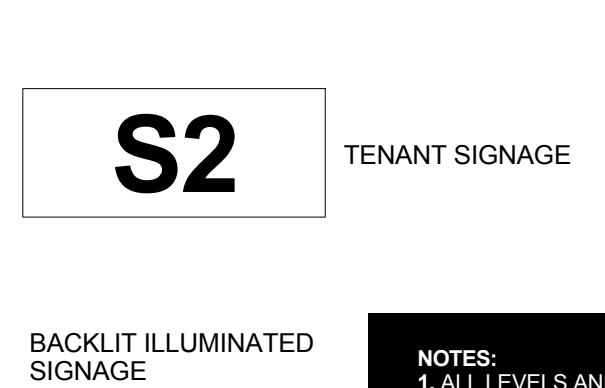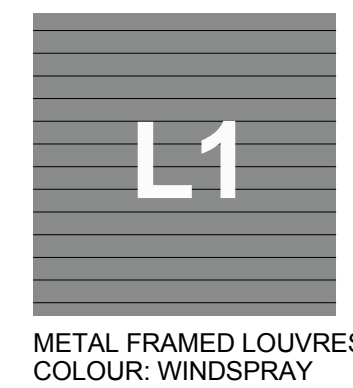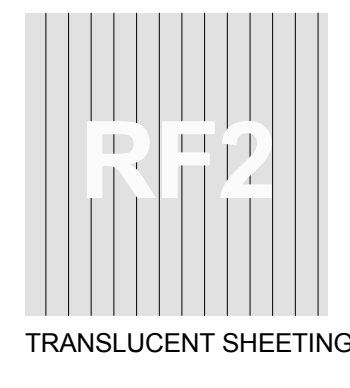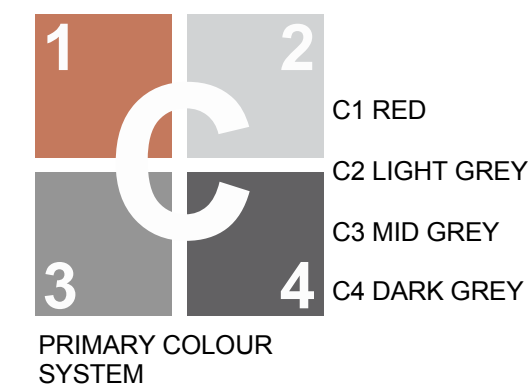1 : 200




NOTES:
1. ALL LEVELS AND EXTENTS ARE INDICATIVE & SHOULD BE READ IN CONJUNCTION WITH CIVIL ENG. DWGS FOR FINAL LEVELS OF ALL EARTH WORKS AND EXCAVATION.
2. ALL SERVICES RELOCATION TO BE CONFIRMED BY ENG.

| | | | | | | | | | | | | | | | | | | | | | |
|---|--|-----|-------|-----------------------------------|------------|-----|------|---------|---|-----------------|---|-------------------|--|-----------------|------------|----------------------|------|-------|--|---|--|
| North | This drawing and design is subject to Reid Campbell (NSW) Pty Ltd copyright and may not be reproduced without prior written consent. Contractor to verify all dimensions on site before commencing work. Report all discrepancies to project manager prior to construction. Figured dimensions to be taken in preference to scaled drawings. All work is to conform to relevant Australian Standards and other Codes as applicable, together with other Authorities' requirements and regulations. | N/A | Issue | Description | Date | Ver | Auth | Project | Owner / Developer | Project Manager | Architect | Drawing Title | Drawn | Checked | Print Date | Scale | @ A1 | | | | |
| | | | A | PRELIMINARY ISSUE | 07/10/2016 | | | | | | | | | | | | | | | | |
| | | | B | PRELIMINARY ISSUE | 04/11/2016 | | | | | | | | | | | | | | | | |
| | | | C | PRELIMINARY ISSUE | 31/05/2017 | | | | | | | | | | | | | | | | |
| | | | D | RESPONSE TO SUBMISSIONS | 29/06/2017 | | | | | | | | | | | | | | | | |
| | | | E | RESPONSE TO SUBMISSIONS AMENDMENT | 03/07/2017 | | | | | | | | | | | | | | | | |
| MOOREBANK PRECINCT EAST STAGE 2 | | | | | | | | |  | |  | | REIDCAMPBELL Architecture, Interiors, Planning ACN 002 033 801 ABN 28 317 655 975 Level 15, 124 Walker Street North Sydney NSW 2060 Australia Tel: 61 02 9954 5011 Email: sydney@reidcampbell.com Fax: 61 02 9954 4946 Web: www.reidcampbell.com | | | | | | | | |
| Project Address MOOREBANK AVENUE, MOOREBANK, NSW | | | | | | | | | FREIGHT VILLAGE - BLG 1&2 - ELEVATIONS | | | | | | | | | | | | |
| Project Number | | | | | | | | | | | | 115123 | | Document Number | | SSS2-RCG-AR-DWG-1411 | | Issue | | E | |
| Drawing Number | | | | | | | | | | | | 115123_A_SSD_1411 | | | | | | | | | |

FREIGHT VILLAGE - BLG 3 - GROUND FLOOR PLAN

STATE SIGNIFICANT DEVELOPMENT

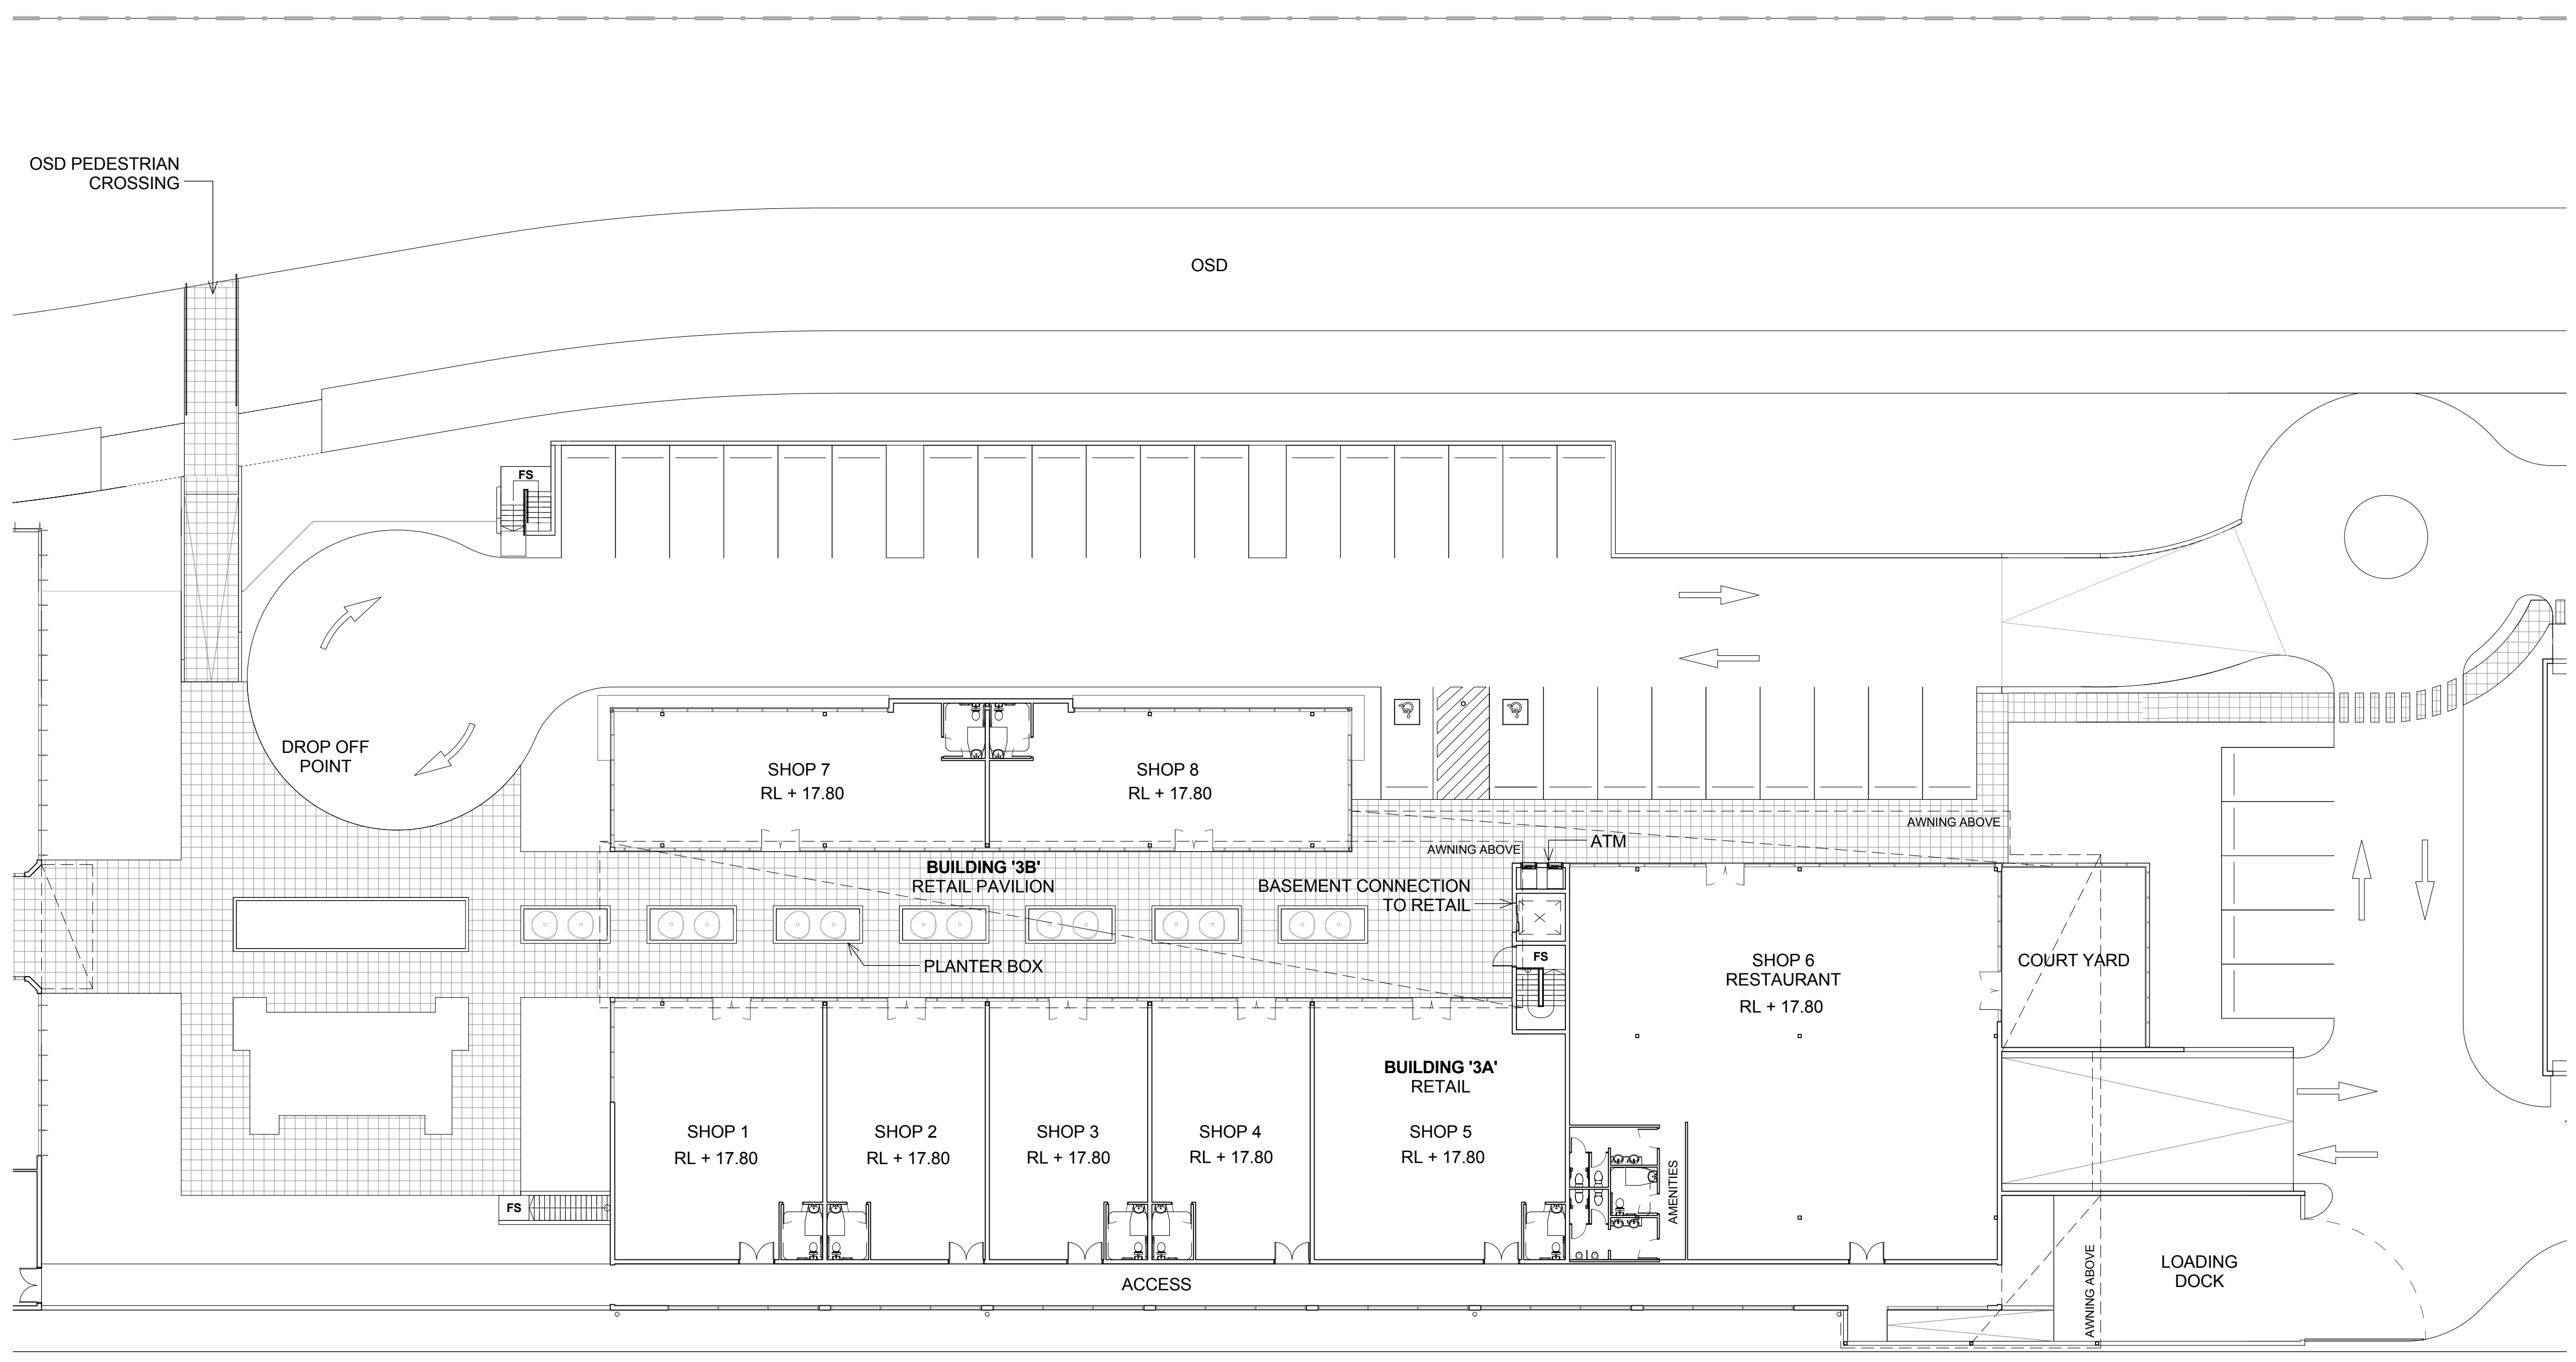

BUILDING 3 - RETAIL - GROUND FLOOR
1 : 200

LEGEND:


| | |
|-----|---------------------|
| FS | FIRE STAIRS |
| RSD | ROLLER SHUTTER DOOR |
| DP | DOWN PIPE |
| OSD | ON SITE DETENTION |

NOTES:
1. ALL LEVELS AND EXTENTS ARE INDICATIVE & SHOULD BE READ IN CONJUNCTION WITH CIVIL ENG. DWGS FOR FINAL LEVELS OF ALL EARTH WORKS AND EXCAVATION.
2. ALL SERVICES RELOCATION TO BE CONFIRMED BY ENG.


| | | | |
|-------------------|----------------------|------------|------------|
| Drawn | Checked | Print Date | Scale @ A1 |
| MF | SK | 03/07/2017 | 1 : 200 |
| Project Number | Document Number | Issue | |
| 115123 | SSS2-RCG-AR-DWG-1420 | E | |
| Drawing Number | | | |
| 115123_A_SSD_1420 | | | |

FREIGHT VILLAGE - BLG 3 - ELEVATIONS


STATE SIGNIFICANT DEVELOPMENT

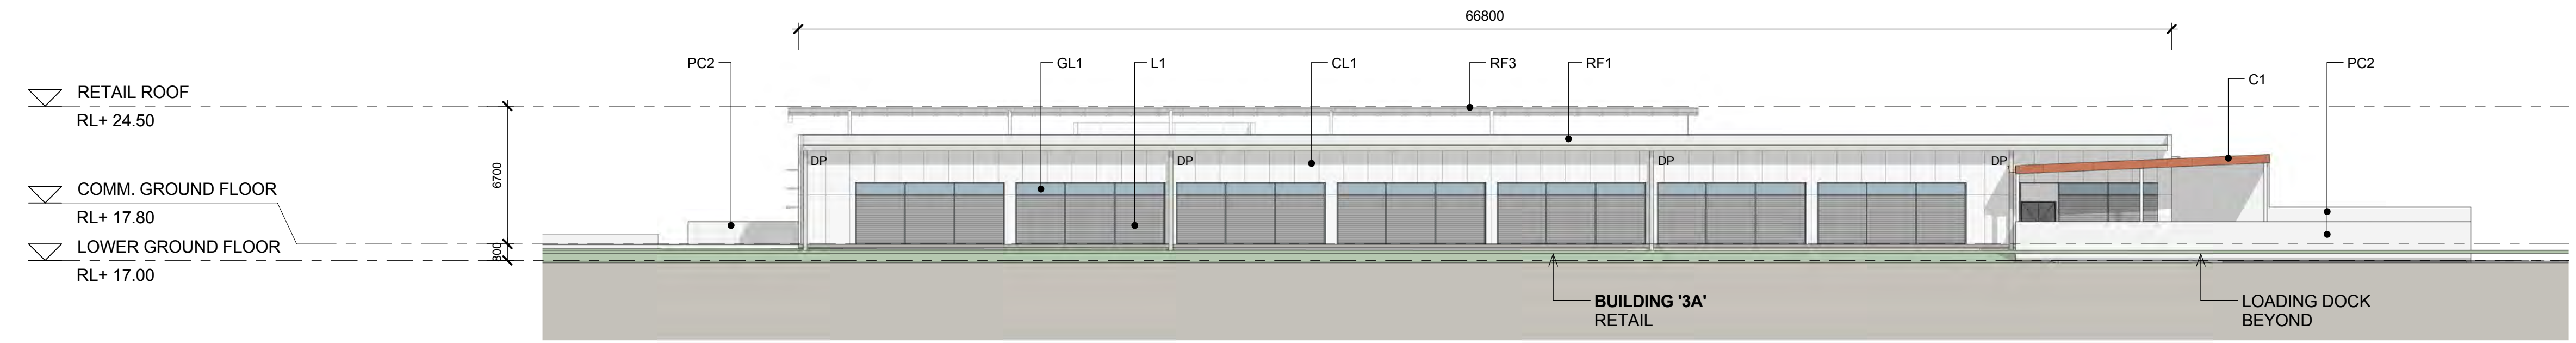


1
1421
BUILDING 3 - SOUTH ELEVATION
1 : 200

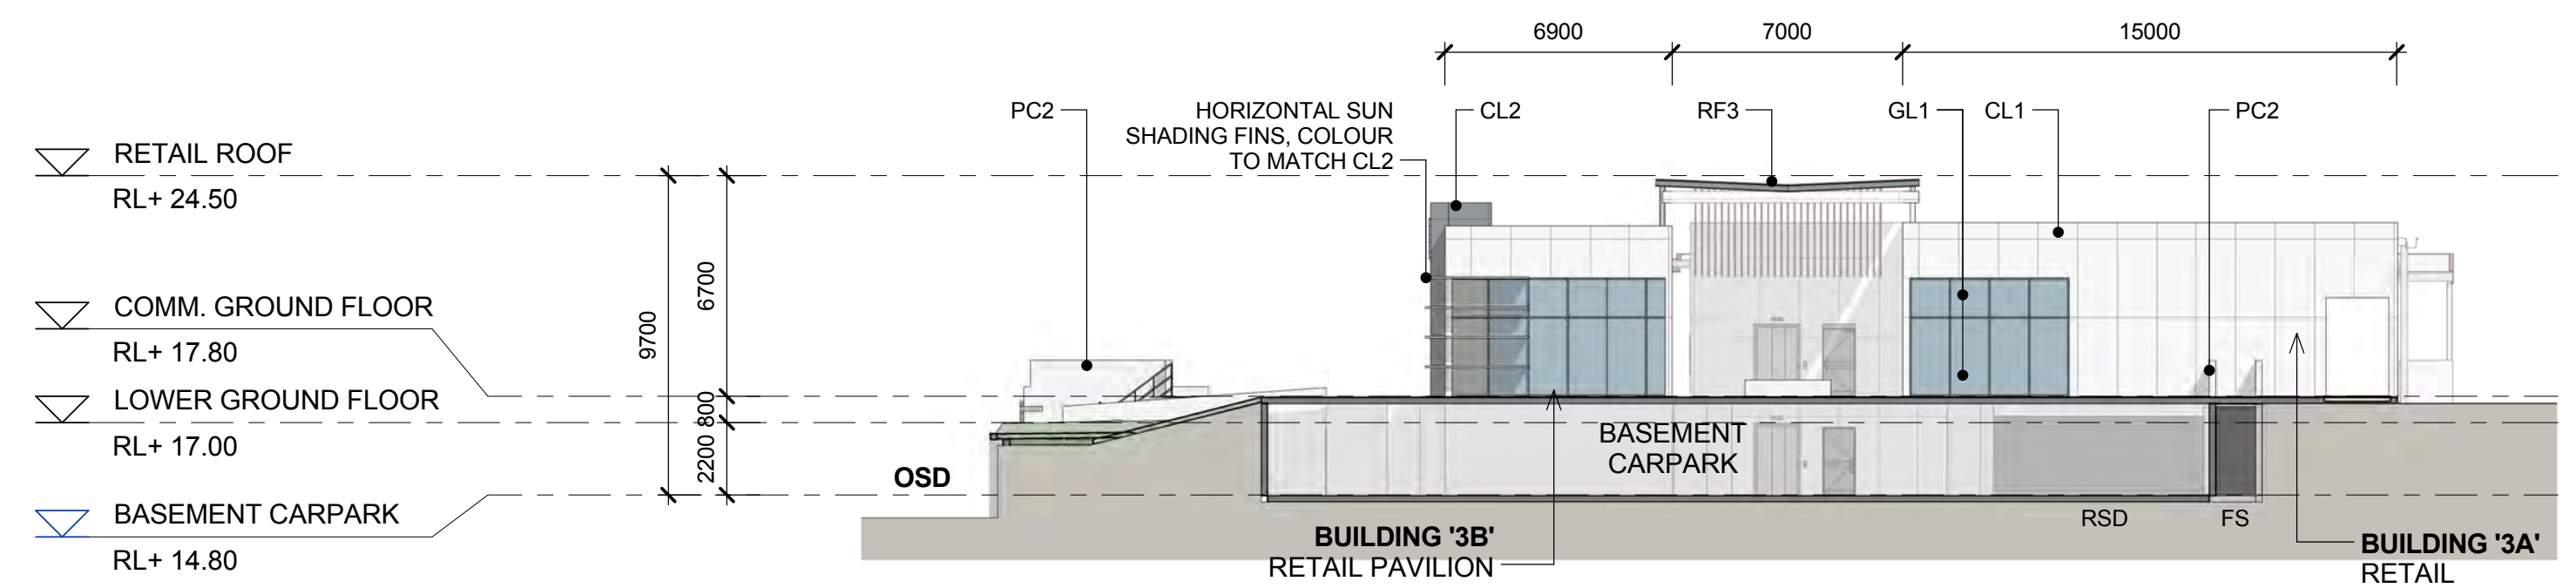

2
1421
BUILDING 3 - WEST ELEVATION
1 : 200

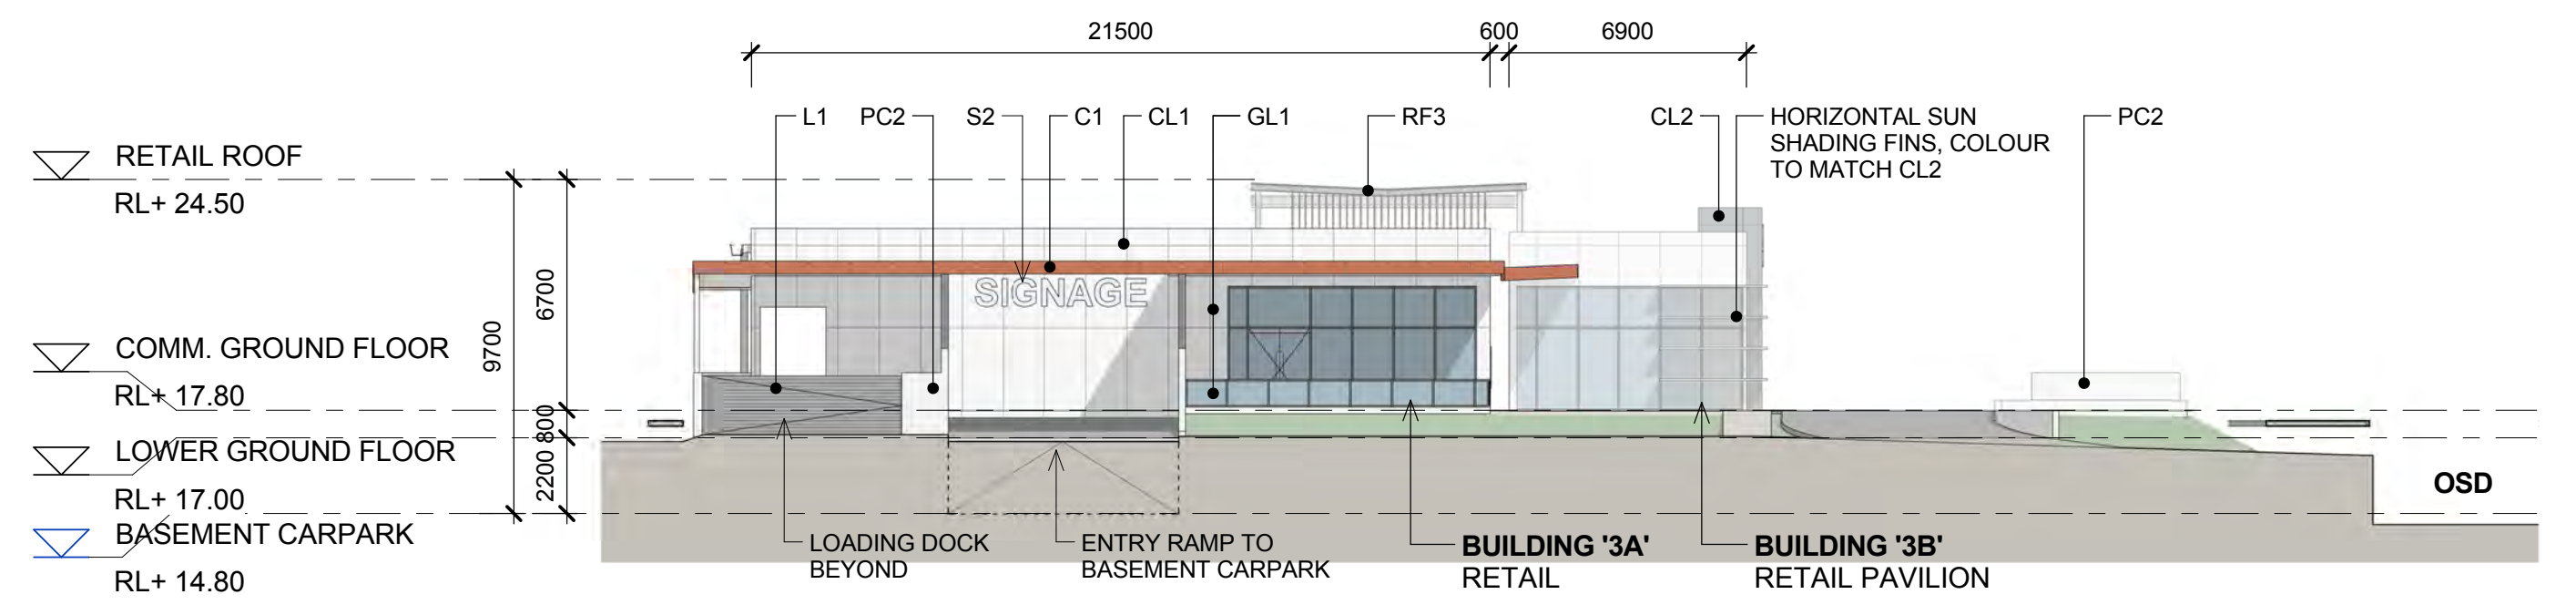

3
1421
BUILDING 3 - EAST ELEVATION
1 : 200

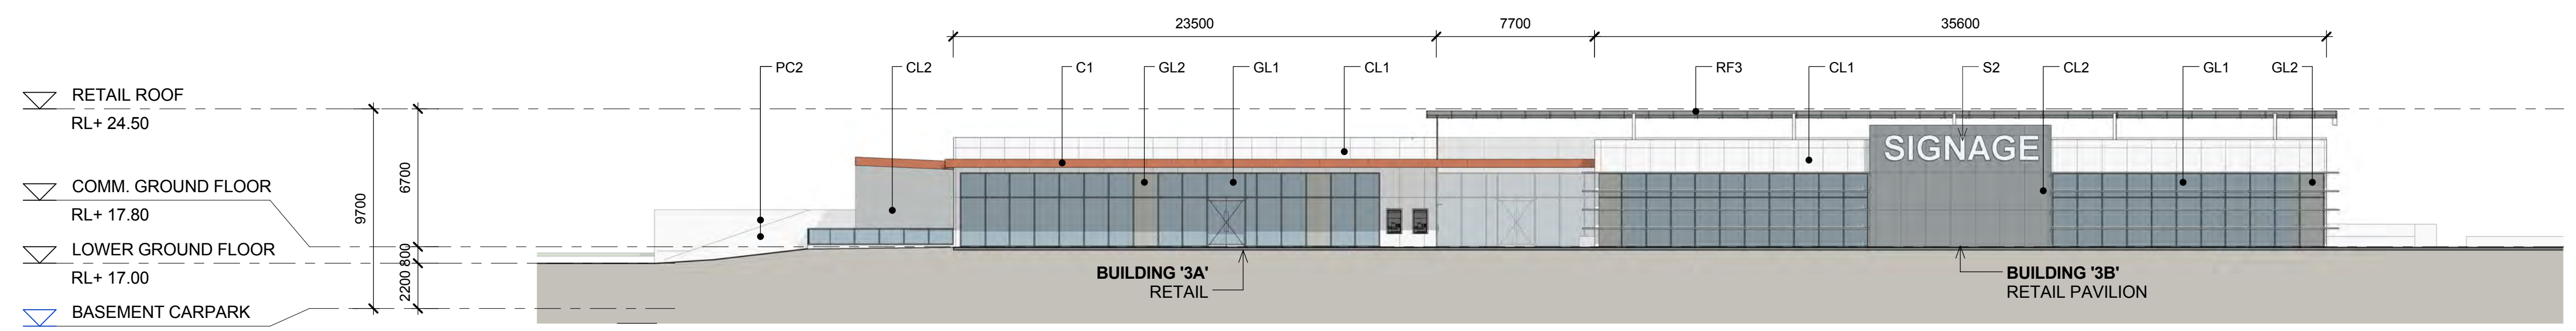

4
1421
BUILDING 3 - NORTH ELEVATION
1 : 200

1

2

3

4

C1 RED

C2 LIGHT GREY

C3 MID GREY

C4 DARK GREY

PRIMARY COLOUR SYSTEM

RF1

METAL PROFILED ROOF SHEETING

RF2

TRANSLUCENT SHEETING

RF3

FRITTED GLASS

CL1

ALUMINIUM COMPOSITE PANEL, COLOUR: LIGHT GREY

CL2

ALUMINIUM COMPOSITE PANEL, MOUSE GRAY, OR WINDSPRAY

GL1

VISION GLASS WITH ALUMINIUM POWDERCOATED FRAMING DARK GRAY

GL2

COLOUR BACK GLASS MID-TONE GRAY

L1

METAL FRAMED LOUVRES COLOUR: WINDSPRAY

PC2

HIGH QUALITY OFF FORM CONCRETE, UNPAINTED

S2


TENANT SIGNAGE

NOTES:
1. ALL LEVELS AND EXTENTS ARE INDICATIVE & SHOULD BE READ IN CONJUNCTION WITH CIVIL ENG. DWGS FOR FINAL LEVELS OF ALL EARTH WORKS AND EXCAVATION.
2. ALL SERVICES RELOCATION TO BE CONFIRMED BY ENG.






| North | <p>This drawing and design is subject to Reid Campbell (NSW) Pty Ltd copyright and may not be reproduced without prior written consent. Contractor to verify all dimensions on site before commencing work. Report all discrepancies to project manager prior to construction. Figured dimensions to be taken in preference to scaled drawings. All work is to conform to relevant Australian Standards and other Codes as applicable, together with other Authorities' requirements and regulations.</p> | <table><tr><th>Issue</th><th>Description</th><th>Date</th><th>Ver</th><th>Auth</th></tr><tr><td>A</td><td>PRELIMINARY ISSUE</td><td>07/10/2016</td><td></td><td></td></tr><tr><td>B</td><td>PRELIMINARY ISSUE</td><td>04/11/2016</td><td></td><td></td></tr><tr><td>C</td><td>PRELIMINARY ISSUE</td><td>31/05/2017</td><td></td><td></td></tr><tr><td>D</td><td>RESPONSE TO SUBMISSIONS</td><td>20/06/2017</td><td></td><td></td></tr><tr><td>E</td><td>RESPONSE TO SUBMISSIONS AMENDMENT</td><td>03/07/2017</td><td></td><td></td></tr></table> | Issue | Description | Date | Ver | Auth | A | PRELIMINARY ISSUE | 07/10/2016 | | | B | PRELIMINARY ISSUE | 04/11/2016 | | | C | PRELIMINARY ISSUE | 31/05/2017 | | | D | RESPONSE TO SUBMISSIONS | 20/06/2017 | | | E | RESPONSE TO SUBMISSIONS AMENDMENT | 03/07/2017 | | | <p>Project</p> <p>MOOREBANK PRECINCT EAST STAGE 2</p> <p>Project Address</p> <p>MOOREBANK AVENUE, MOOREBANK, NSW</p> | <p>Owner / Developer</p> <p></p> | <p>Project Manager</p> <p></p> | <p>Architect</p> <p>REID CAMPBELL</p> <p>Architecture, Interiors, Planning</p> <p>ACN 002 033 801 ABN 28 317 655 975</p> <p>Level 15, 124 Walker Street</p> <p>North Sydney NSW 2060 Australia</p> <p>Tel: 61 02 9954 5011 Email: sydney@reidcampbell.com</p> <p>Fax: 61 02 9954 4946 Web: www.reidcampbell.com</p> | <p>Drawing Title</p> <p>FREIGHT VILLAGE - BLG 3 - ELEVATIONS</p> | <table><tr><td>Drawn</td><td>Checked</td><td>Print Date</td><td>Scale @ A1</td></tr><tr><td>MF</td><td>SK</td><td>03/07/2017</td><td>1:200</td></tr><tr><td>Project Number</td><td>Document Number</td><td>Issue</td><td></td></tr><tr><td>115123</td><td>SSS2-RCG-AR-DWG-1421</td><td>E</td><td></td></tr><tr><td>Drawing Number</td><td></td><td></td><td></td></tr><tr><td>115123_A_SSD_1421</td><td></td><td></td><td></td></tr></table> | Drawn | Checked | Print Date | Scale @ A1 | MF | SK | 03/07/2017 | 1:200 | Project Number | Document Number | Issue | | 115123 | SSS2-RCG-AR-DWG-1421 | E | | Drawing Number | | | | 115123_A_SSD_1421 | | | |
|---|
| | | Issue | Description | Date | Ver | Auth | |
| A | PRELIMINARY ISSUE | 07/10/2016 | |
| B | PRELIMINARY ISSUE | 04/11/2016 | |
| C | PRELIMINARY ISSUE | 31/05/2017 | |
| D | RESPONSE TO SUBMISSIONS | 20/06/2017 | |
| E | RESPONSE TO SUBMISSIONS AMENDMENT | 03/07/2017 | |
| Drawn | Checked | Print Date | Scale @ A1 | |
| MF | SK | 03/07/2017 | 1:200 | |
| Project Number | Document Number | Issue | |
| 115123 | SSS2-RCG-AR-DWG-1421 | E | |
| Drawing Number | |
| 115123_A_SSD_1421 | |
| N/A | |

FREIGHT VILLAGE - BLG 4 - GROUND FLOOR & ELEVATIONS


STATE SIGNIFICANT DEVELOPMENT

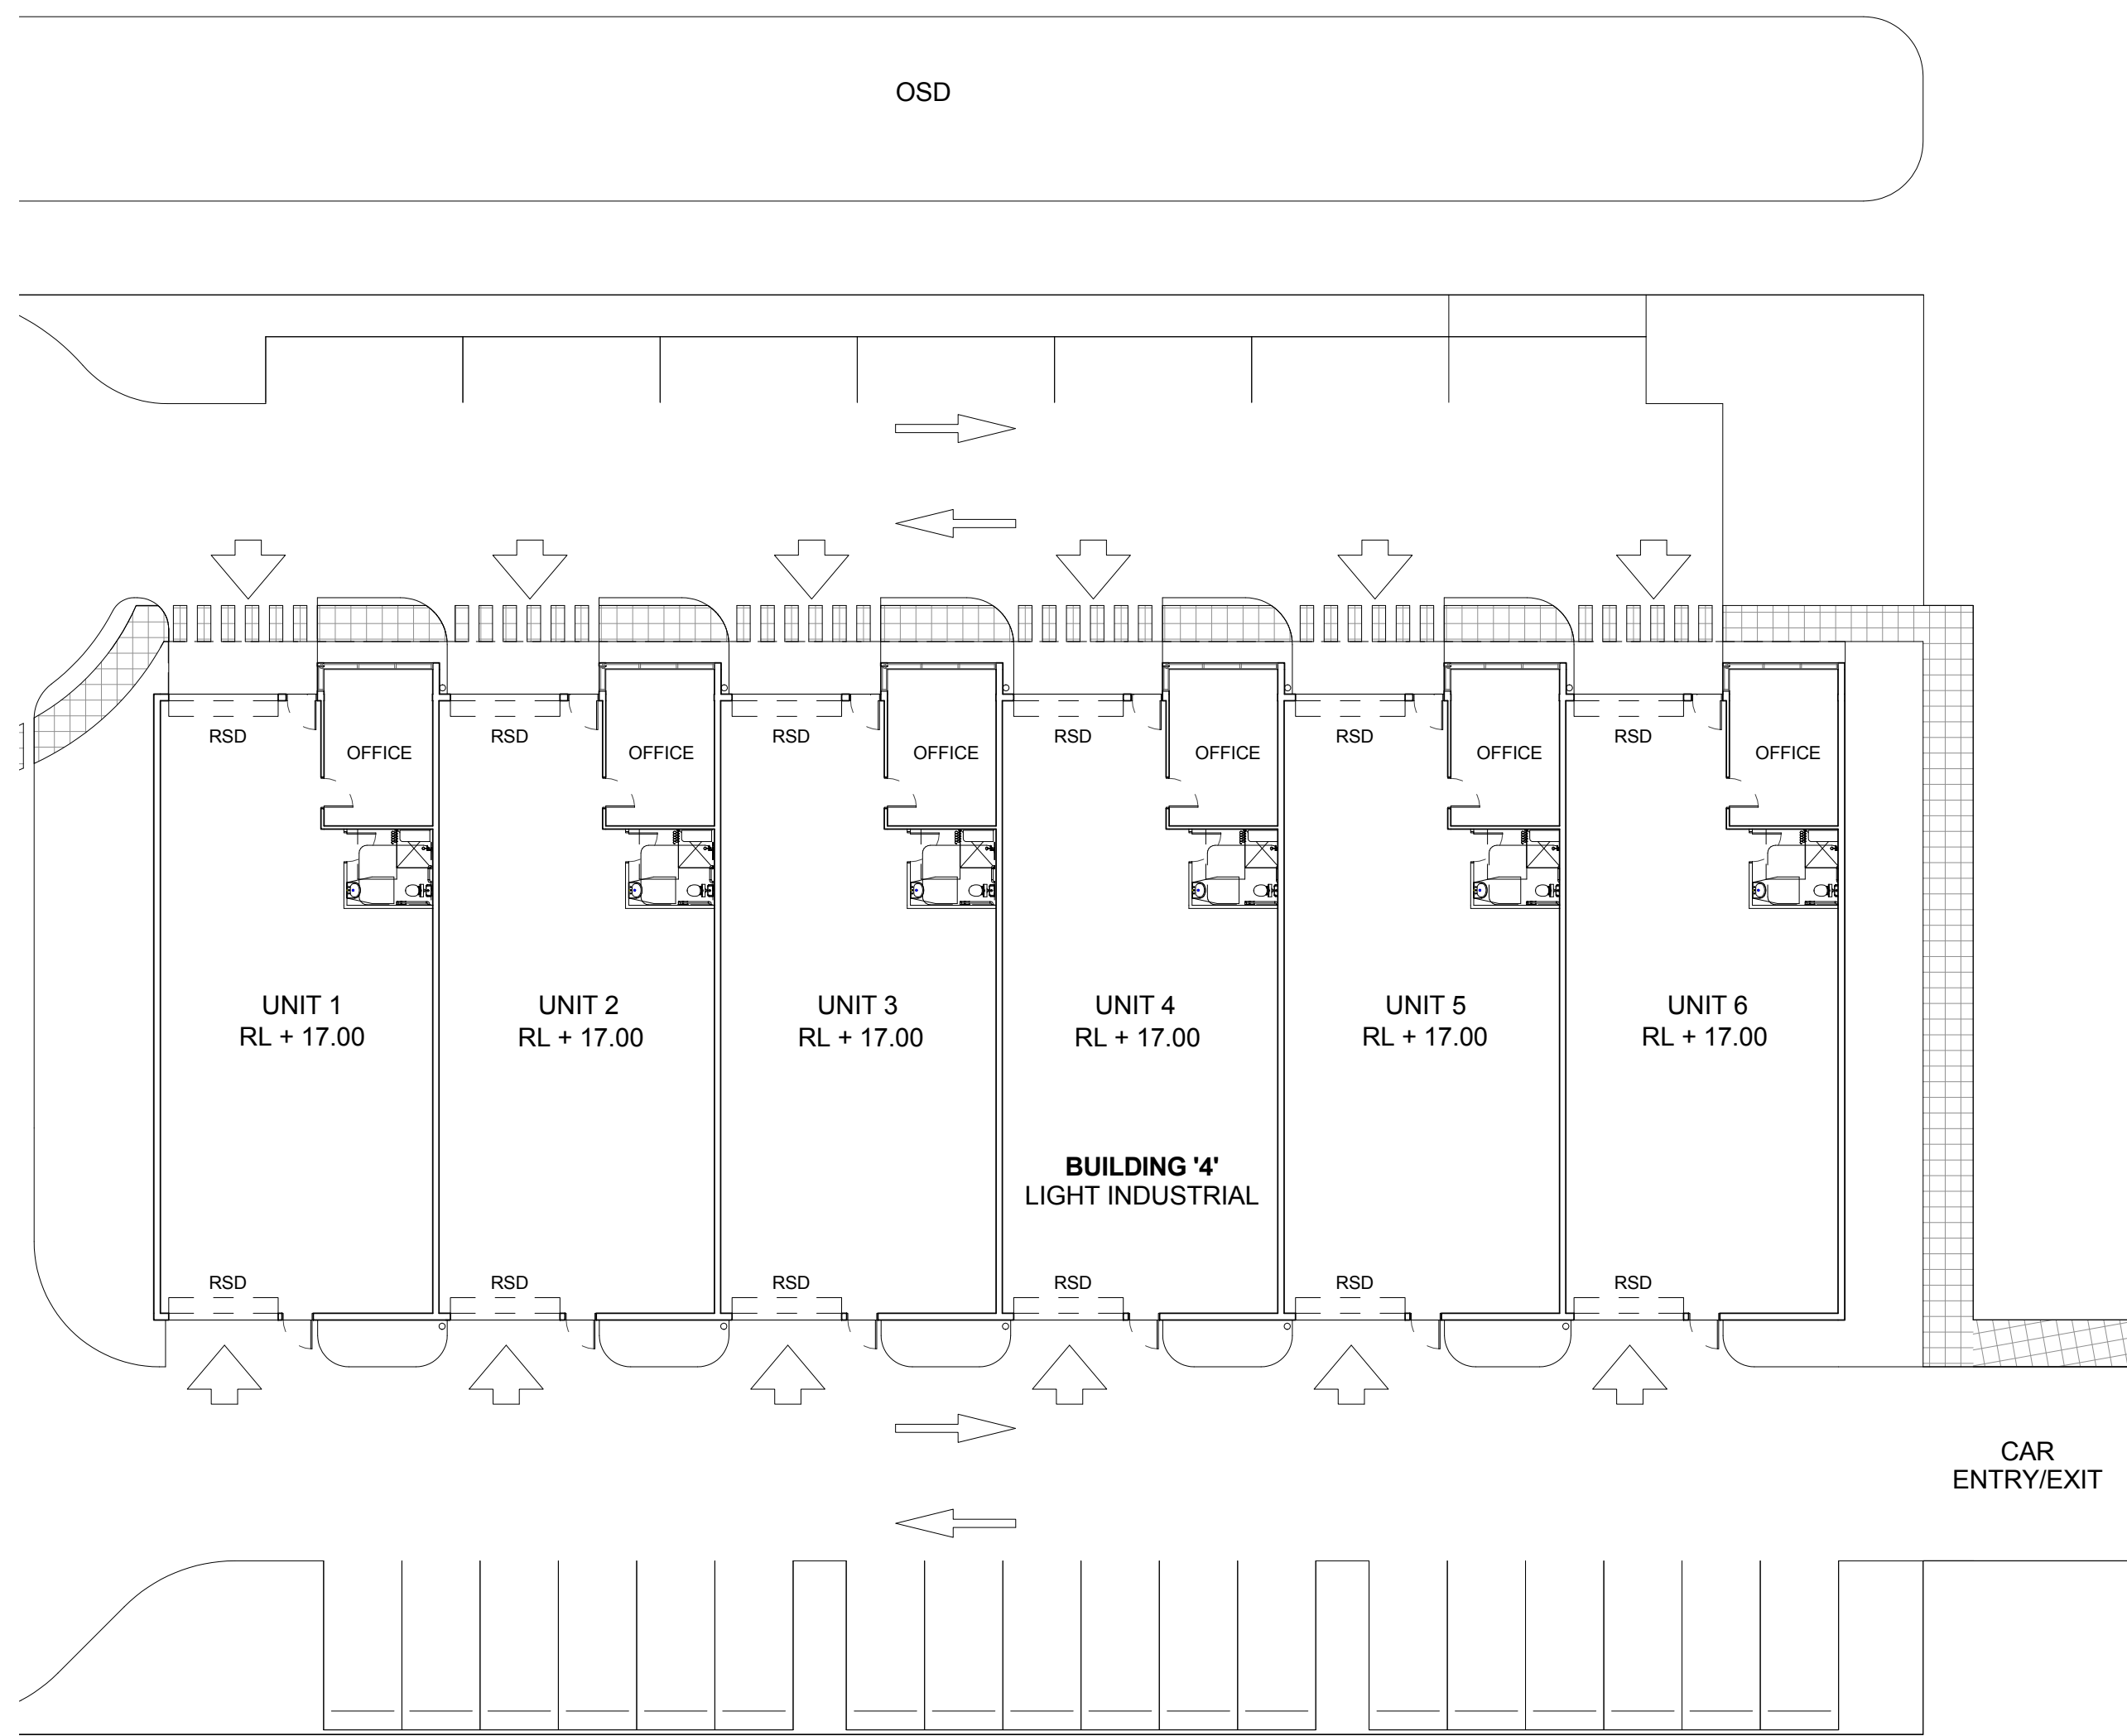


1 BUILDING 4 - WORKSHOPS - GROUND FLOOR
1 : 200

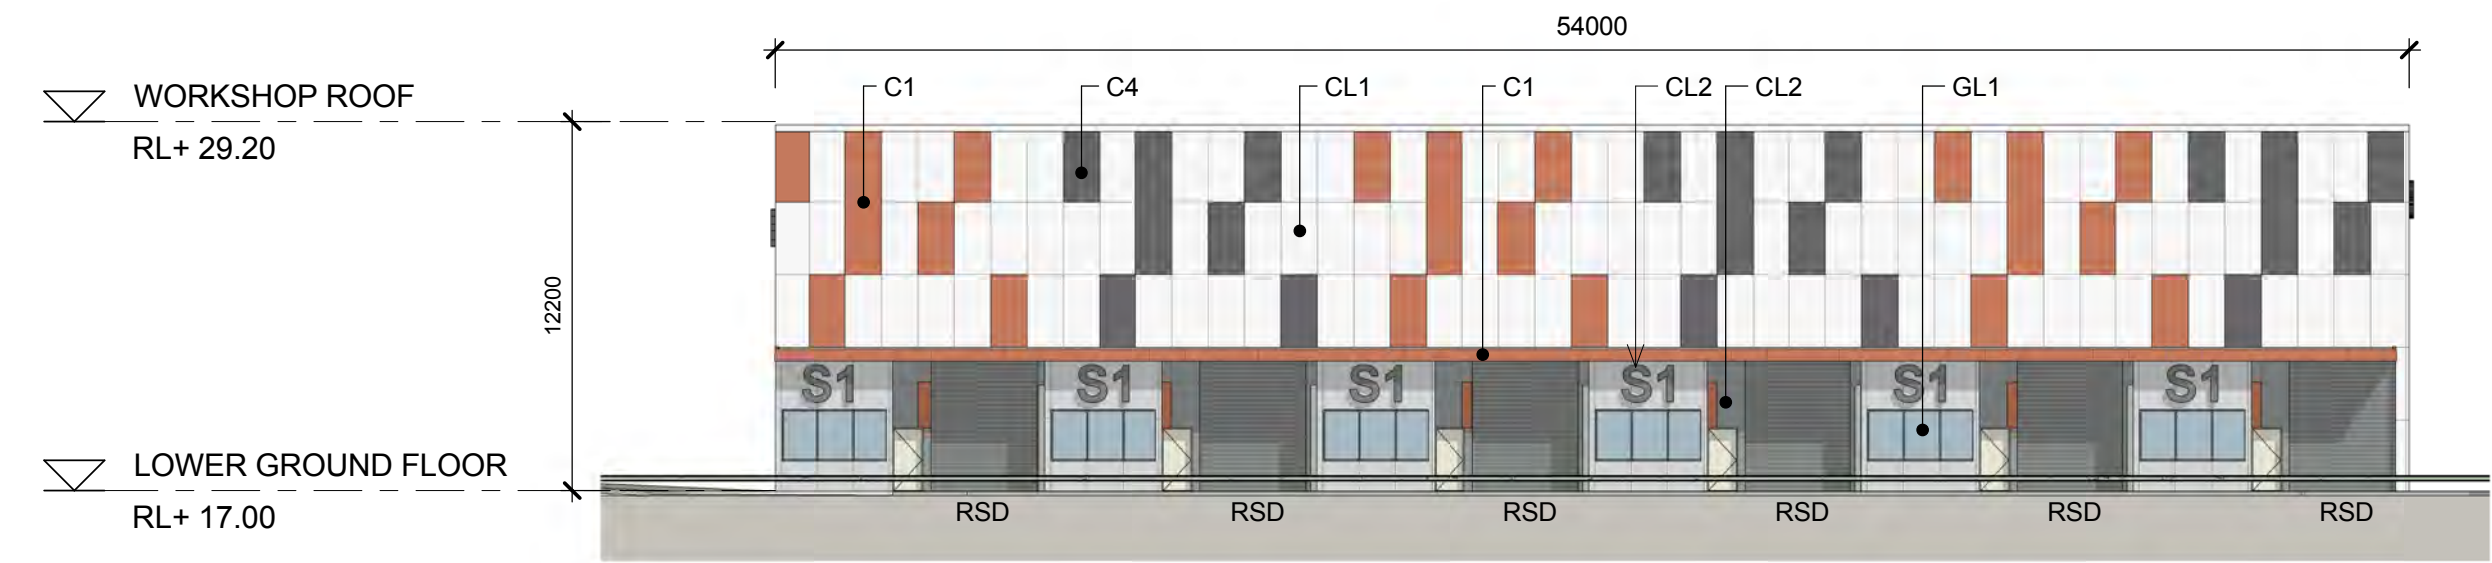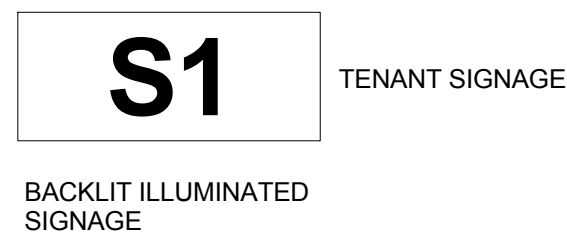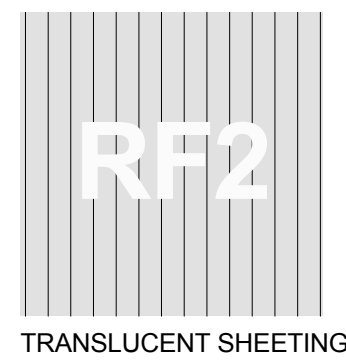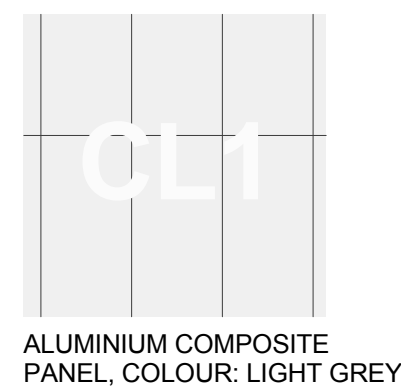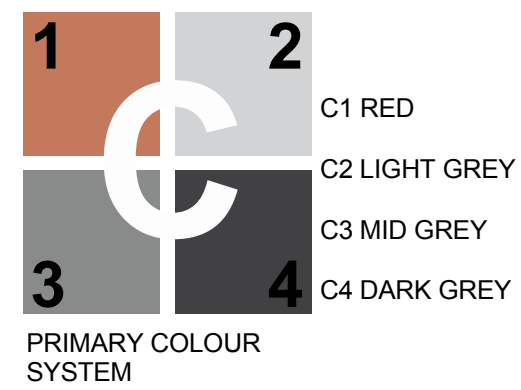


2 BUILDING 4 - NORTH ELEVATION
1 : 250

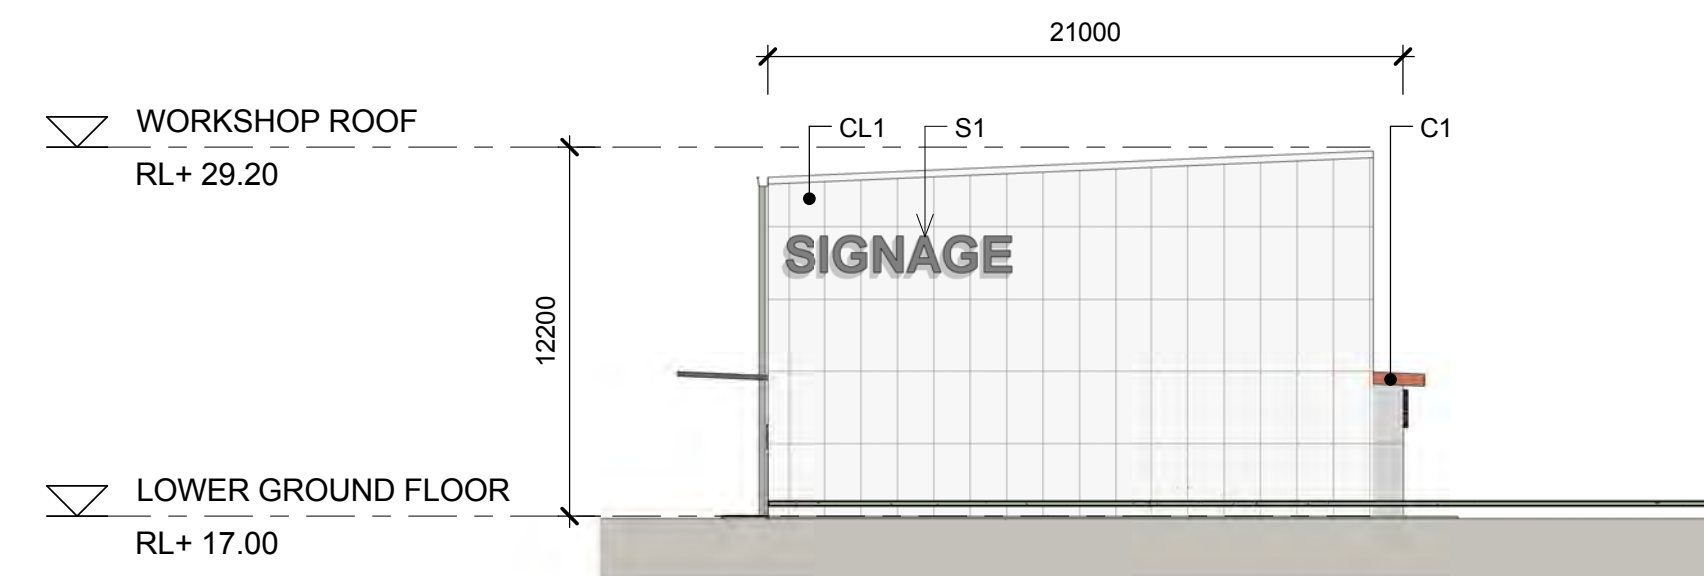

3 BUILDING 4 - EAST ELEVATION
1 : 250

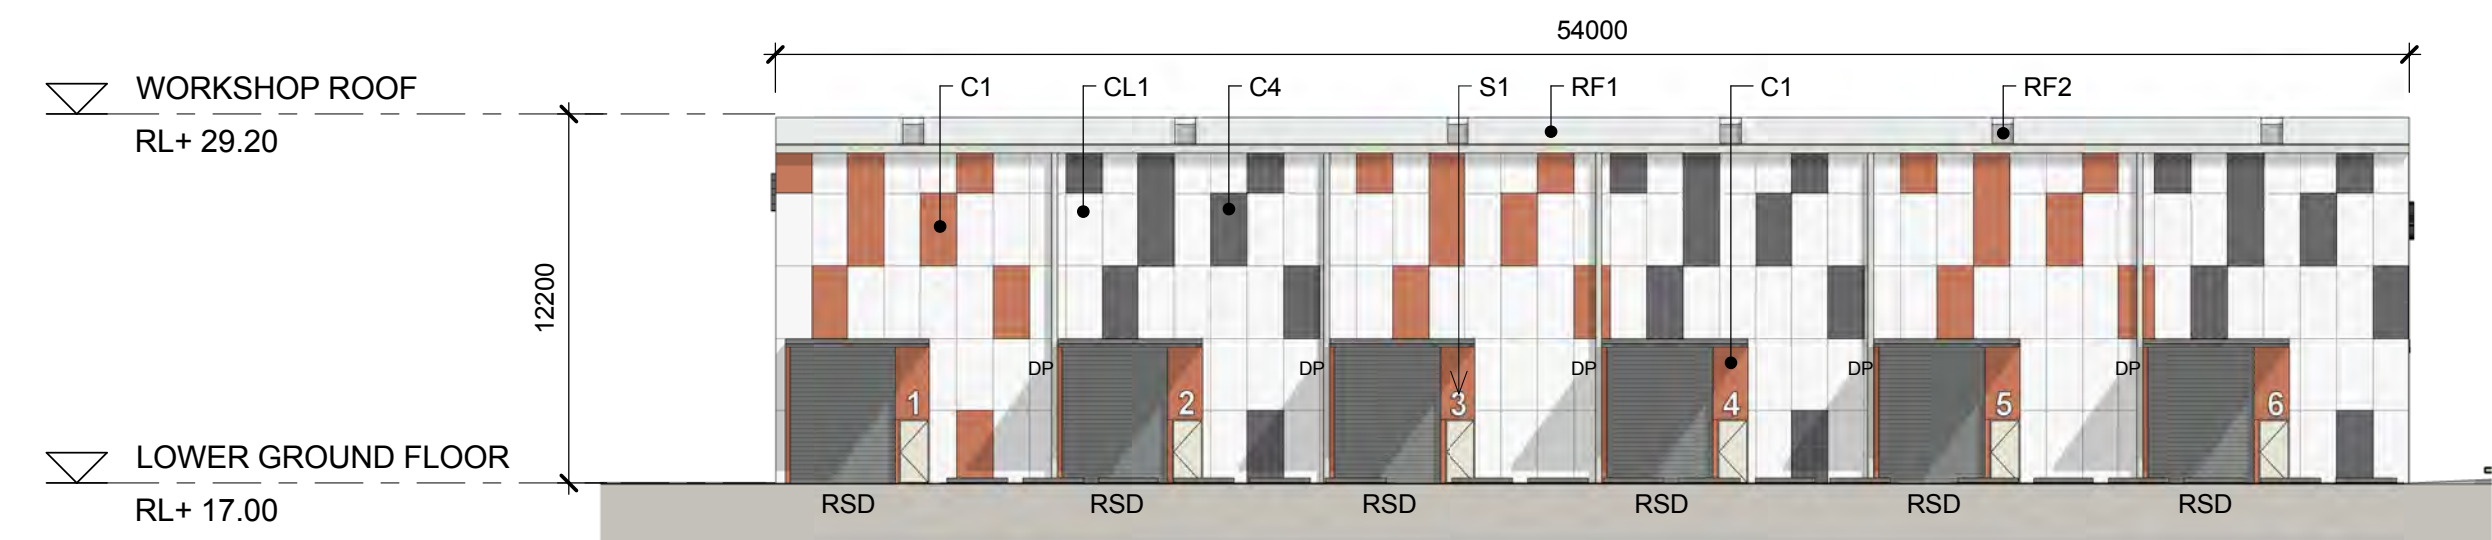

4 BUILDING 4 - SOUTH ELEVATION
1 : 250

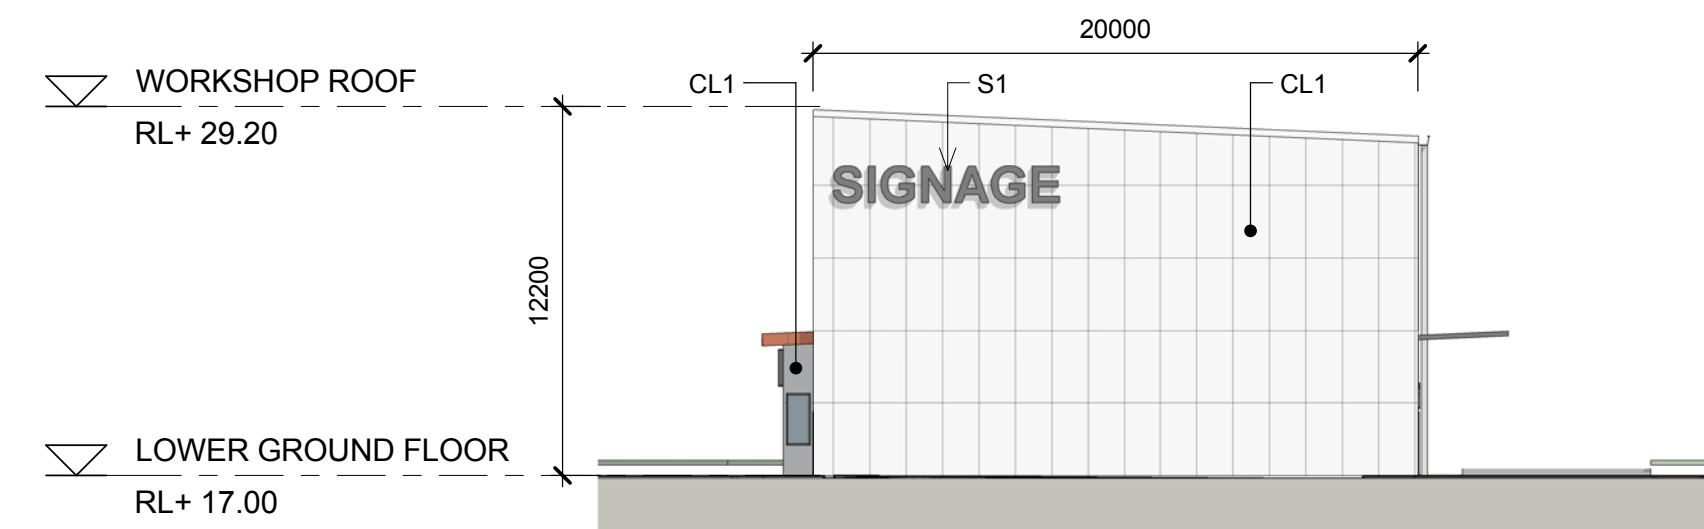

5 BUILDING 4 - WEST ELEVATION
1 : 250

| LEGEND: | |
|---------|---------------------|
| FS | FIRE STAIRS |
| RSD | ROLLER SHUTTER DOOR |
| DP | DOWN PIPE |
| OSD | ON SITE DETENTION |

NOTES:



1. ALL LEVELS AND EXTENTS ARE INDICATIVE & SHOULD BE READ IN CONJUNCTION WITH CIVIL ENG. DWGS FOR FINAL LEVELS OF ALL EARTH WORKS AND EXCAVATION.

2. ALL SERVICES RELOCATION TO BE CONFIRMED BY ENG.

| North |  | <p>This drawing and design is subject to Reid Campbell (NSW) Pty Ltd copyright and may not be reproduced without prior written consent. Contractor to verify all dimensions on site before commencing work. Report all discrepancies to project manager prior to construction. Figured dimensions to be taken in preference to scaled drawings. All work is to conform to relevant Australian Standards and other Codes as applicable, together with other Authorities' requirements and regulations.</p> | <table><tr><th>Issue</th><th>Description</th><th>Date</th><th>Ver</th><th>Auth</th></tr><tr><td>A</td><td>PRELIMINARY ISSUE</td><td>07/10/2016</td><td></td><td></td></tr><tr><td>B</td><td>PRELIMINARY ISSUE</td><td>04/11/2016</td><td></td><td></td></tr><tr><td>C</td><td>PRELIMINARY ISSUE</td><td>07/11/2016</td><td></td><td></td></tr><tr><td>D</td><td>PRELIMINARY ISSUE</td><td>11/05/2017</td><td></td><td></td></tr><tr><td>E</td><td>RESPONSE TO SUBMISSIONS</td><td>20/06/2017</td><td></td><td></td></tr><tr><td>F</td><td>RESPONSE TO SUBMISSIONS AMENDMENT</td><td>03/07/2017</td><td></td><td></td></tr></table> | Issue | Description | Date | Ver | Auth | A | PRELIMINARY ISSUE | 07/10/2016 | | | B | PRELIMINARY ISSUE | 04/11/2016 | | | C | PRELIMINARY ISSUE | 07/11/2016 | | | D | PRELIMINARY ISSUE | 11/05/2017 | | | E | RESPONSE TO SUBMISSIONS | 20/06/2017 | | | F | RESPONSE TO SUBMISSIONS AMENDMENT | 03/07/2017 | | | Project | Owner / Developer | Project Manager | Architect | Drawing Title | <table><tr><td>Drawn</td><td>Checked</td><td>Print Date</td><td>Scale @ A1</td></tr><tr><td>MF</td><td>SK</td><td>03/07/2017</td><td>As indicated</td></tr><tr><td>Project Number</td><td>Document Number</td><td>Issue</td><td></td></tr><tr><td>115123</td><td>SSS2-RCG-AR-DWG-1430</td><td>F</td><td></td></tr><tr><td colspan="4">Drawing Number</td></tr><tr><td colspan="4">115123_A_SSD_1430</td></tr></table> | Drawn | Checked | Print Date | Scale @ A1 | MF | SK | 03/07/2017 | As indicated | Project Number | Document Number | Issue | | 115123 | SSS2-RCG-AR-DWG-1430 | F | | Drawing Number | | | | 115123_A_SSD_1430 | | | |
|---|
| | | | Issue | Description | Date | Ver | Auth | |
| A | PRELIMINARY ISSUE | 07/10/2016 | |
| B | PRELIMINARY ISSUE | 04/11/2016 | |
| C | PRELIMINARY ISSUE | 07/11/2016 | |
| D | PRELIMINARY ISSUE | 11/05/2017 | |
| E | RESPONSE TO SUBMISSIONS | 20/06/2017 | |
| F | RESPONSE TO SUBMISSIONS AMENDMENT | 03/07/2017 | |
| Drawn | Checked | Print Date | Scale @ A1 | |
| MF | SK | 03/07/2017 | As indicated | |
| Project Number | Document Number | Issue | |
| 115123 | SSS2-RCG-AR-DWG-1430 | F | |
| Drawing Number | |
| 115123_A_SSD_1430 | |
| | | | <p>MOOREBANK PRECINCT EAST STAGE 2</p> <p>Project Address</p> <p>MOOREBANK AVENUE, MOOREBANK, NSW</p> |  |  | <p>REID CAMPBELL Architecture, Interiors, Planning ACN 002 033 801 ABN 28 317 655 975 Level 15, 124 Walker Street North Sydney NSW 2060 Australia Tel: 61 02 9954 5011 Email: sydney@reidcampbell.com Fax: 61 02 9954 4946 Web: www.reidcampbell.com</p> | <p>FREIGHT VILLAGE - BLG 4 - GROUND FLOOR & ELEVATIONS</p> | |


ROAD NETWORK

STATE SIGNIFICANT DEVELOPMENT

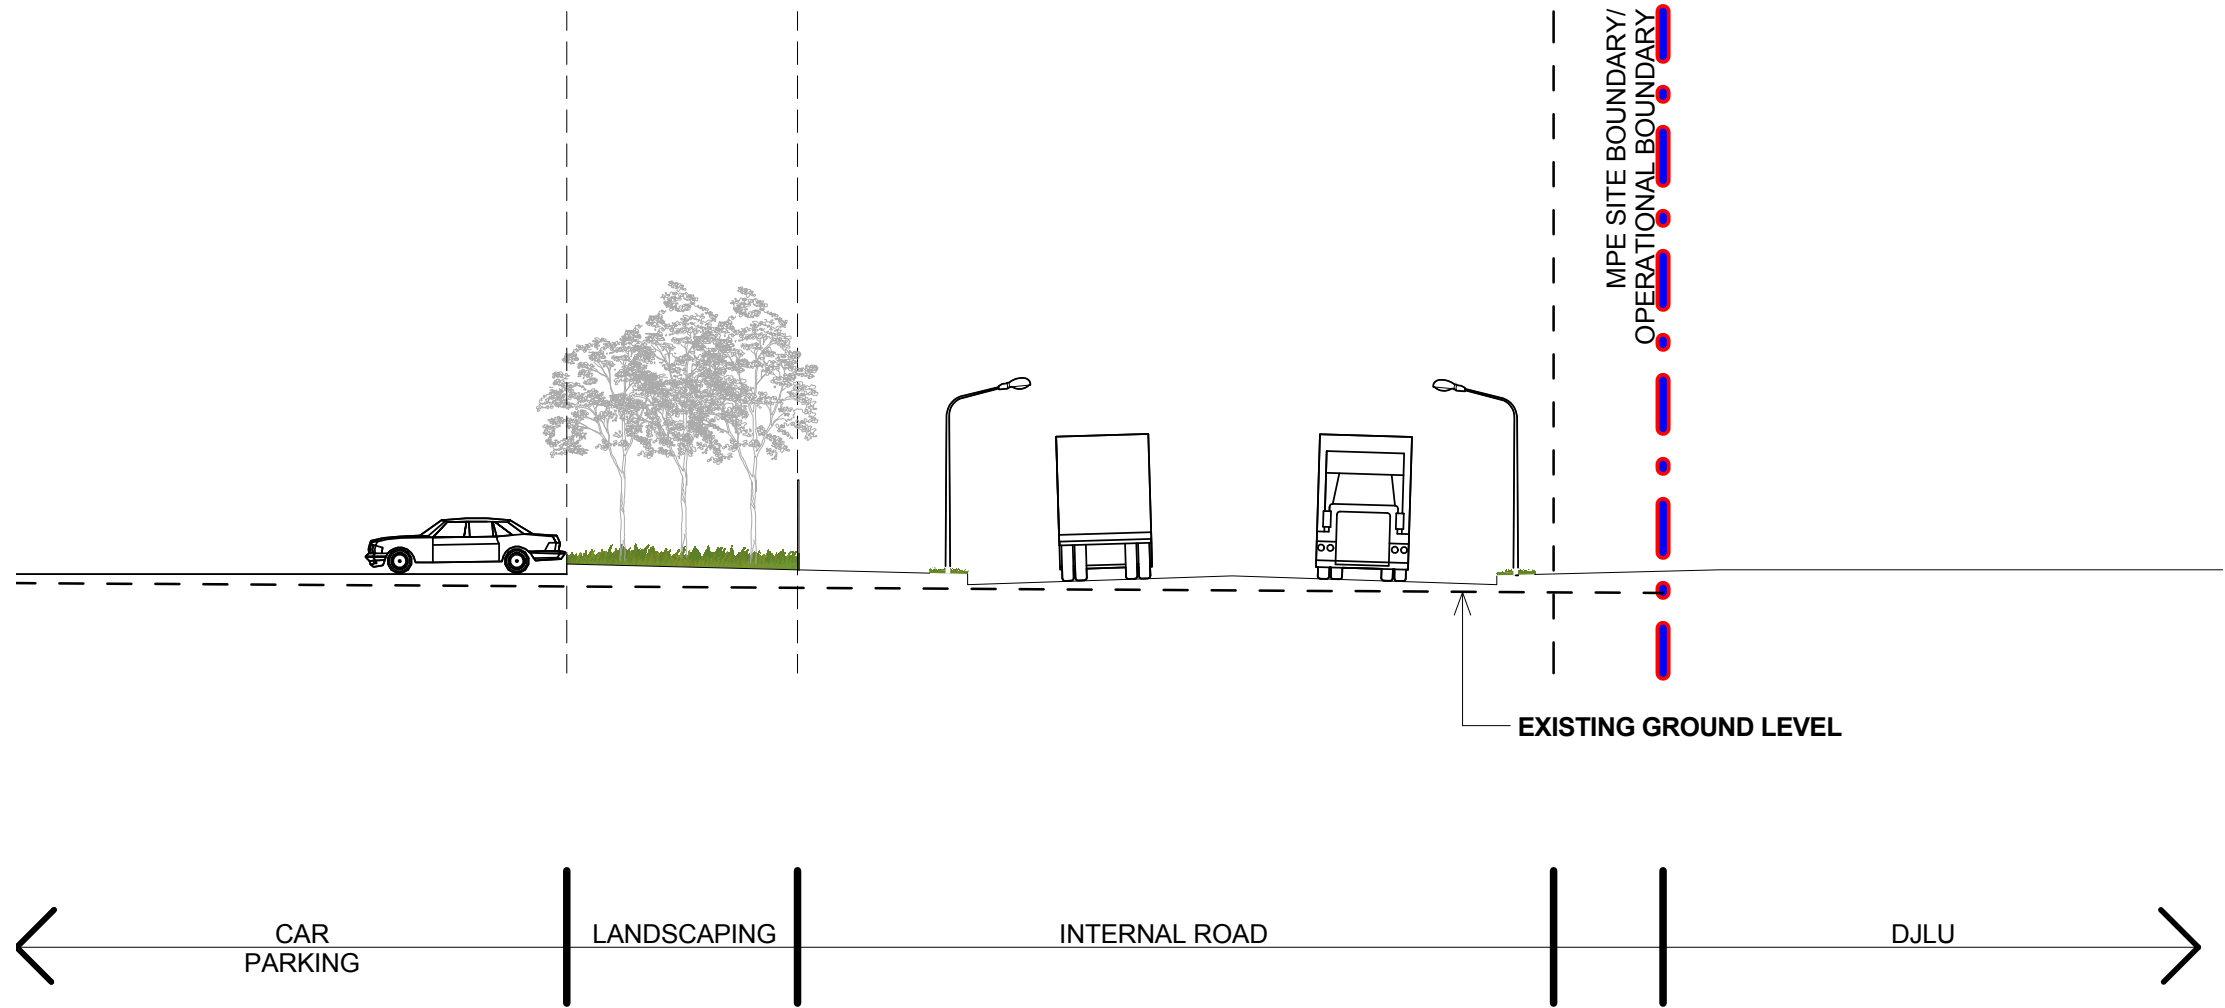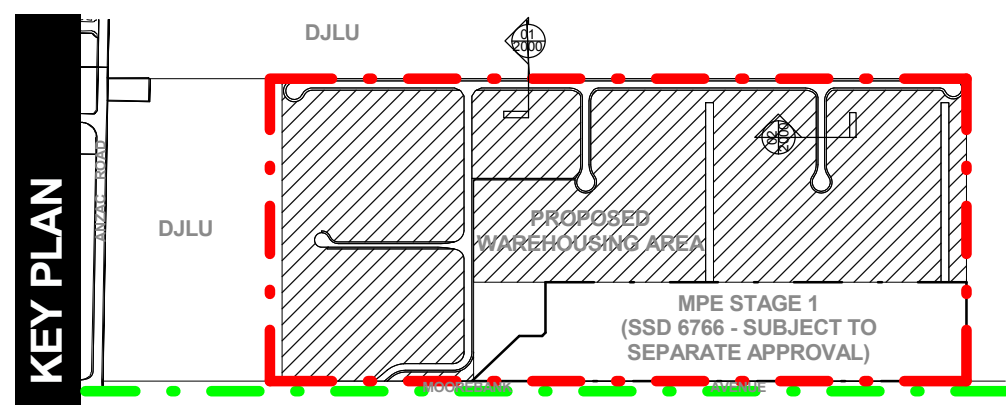

ROAD SECTION 01

1 : 200

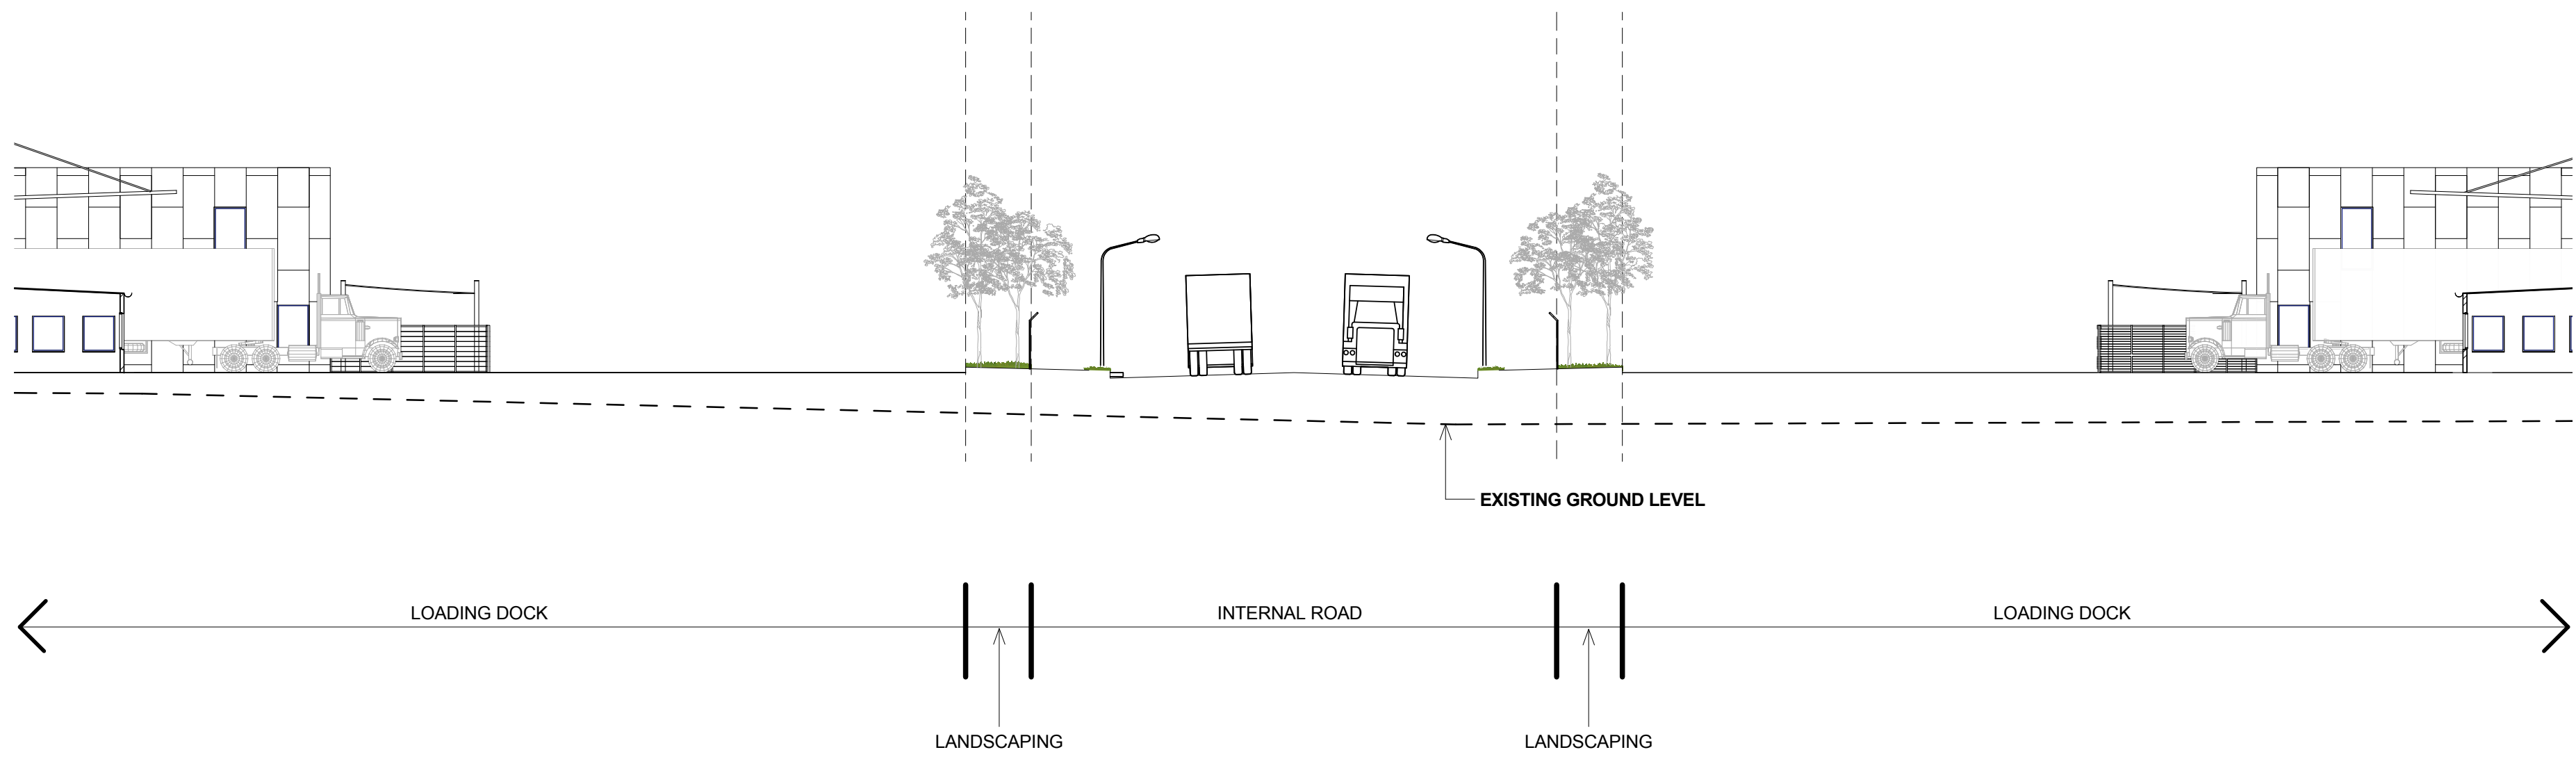

ROAD SECTION 02

1 : 200

LEGEND:

- MPE SITE BOUNDARY
- MPE STAGE 2 OPERATIONAL BOUNDARY (SSD 16-7628)
- EXISTING GROUND LEVEL

NOTES:

1. ALL LEVELS AND EXTENTS ARE INDICATIVE & SHOULD BE READ IN CONJUNCTION WITH CIVIL ENG. DWGS FOR FINAL LEVELS OF ALL EARTH WORKS AND EXCAVATION.


2. ALL SERVICES RELOCATION TO BE CONFIRMED BY ENG.

| Drawn | Checked | Print Date | Scale @ A1 |
|-------------------|---------|----------------------|--------------|
| MF | SK | 03/07/2017 | As Indicated |
| Project Number | | Document Number | Issue |
| 115123 | | SSS2-RCG-AR-DWG-2000 | G |
| Drawing Number | | | |
| 115123_A_SSD_2000 | | | |

| | | | | | | | | | | | |
|-------|---|-------|-----------------------------------|------------|-----|------|---|--|---|--|---|
| North | <p>This drawing and design is subject to Reid Campbell (NSW) Pty Ltd copyright and may not be reproduced without prior written consent. Contractor to verify all dimensions on site before commencing work. Report all discrepancies to project manager prior to construction. Figured dimensions to be taken in preference to scaled drawings. All work is to conform to relevant Australian Standards and other Codes as applicable, together with other Authorities' requirements and regulations.</p> | Issue | Description | Date | Ver | Auth | <p>Project</p> <p>MOOREBANK PRECINCT EAST STAGE 2</p> <p>Project Address</p> <p>MOOREBANK AVENUE, MOOREBANK, NSW</p> | <p>Owner / Developer</p> <p>SIMTA SYDNEY INTERMODAL TERMINAL ALLIANCE</p> | <p>Project Manager</p> <p>TACTICAL GROUP</p> | <p>Architect</p> <p>REID CAMPBELL Architecture, Interiors, Planning ACN 002 033 801 ABN 28 317 655 975 Level 15, 124 Walker Street North Sydney NSW 2060 Australia Tel: 61 02 9954 5011 Email: sydney@reidcampbell.com Fax: 61 02 9954 4946 Web: www.reidcampbell.com</p> | <p>Drawing Title</p> <p>ROAD NETWORK</p> |
| | | A | PRELIMINARY ISSUE | 29/07/2016 | | | | | | | |
| | | B | PRELIMINARY ISSUE | 26/08/2016 | | | | | | | |
| | | C | PRELIMINARY ISSUE | 07/10/2016 | | | | | | | |
| | | D | PRELIMINARY ISSUE | 04/11/2016 | | | | | | | |
| | | E | PRELIMINARY ISSUE | 31/05/2017 | | | | | | | |
| | | F | RESPONSE TO SUBMISSIONS | 20/06/2017 | | | | | | | |
| | | G | RESPONSE TO SUBMISSIONS AMENDMENT | 03/07/2017 | | | | | | | |
| | | | | | | | | | | | |
| | | | | | | | | | | | |

SIGNAGE STRATEGY PLAN

STATE SIGNIFICANT DEVELOPMENT

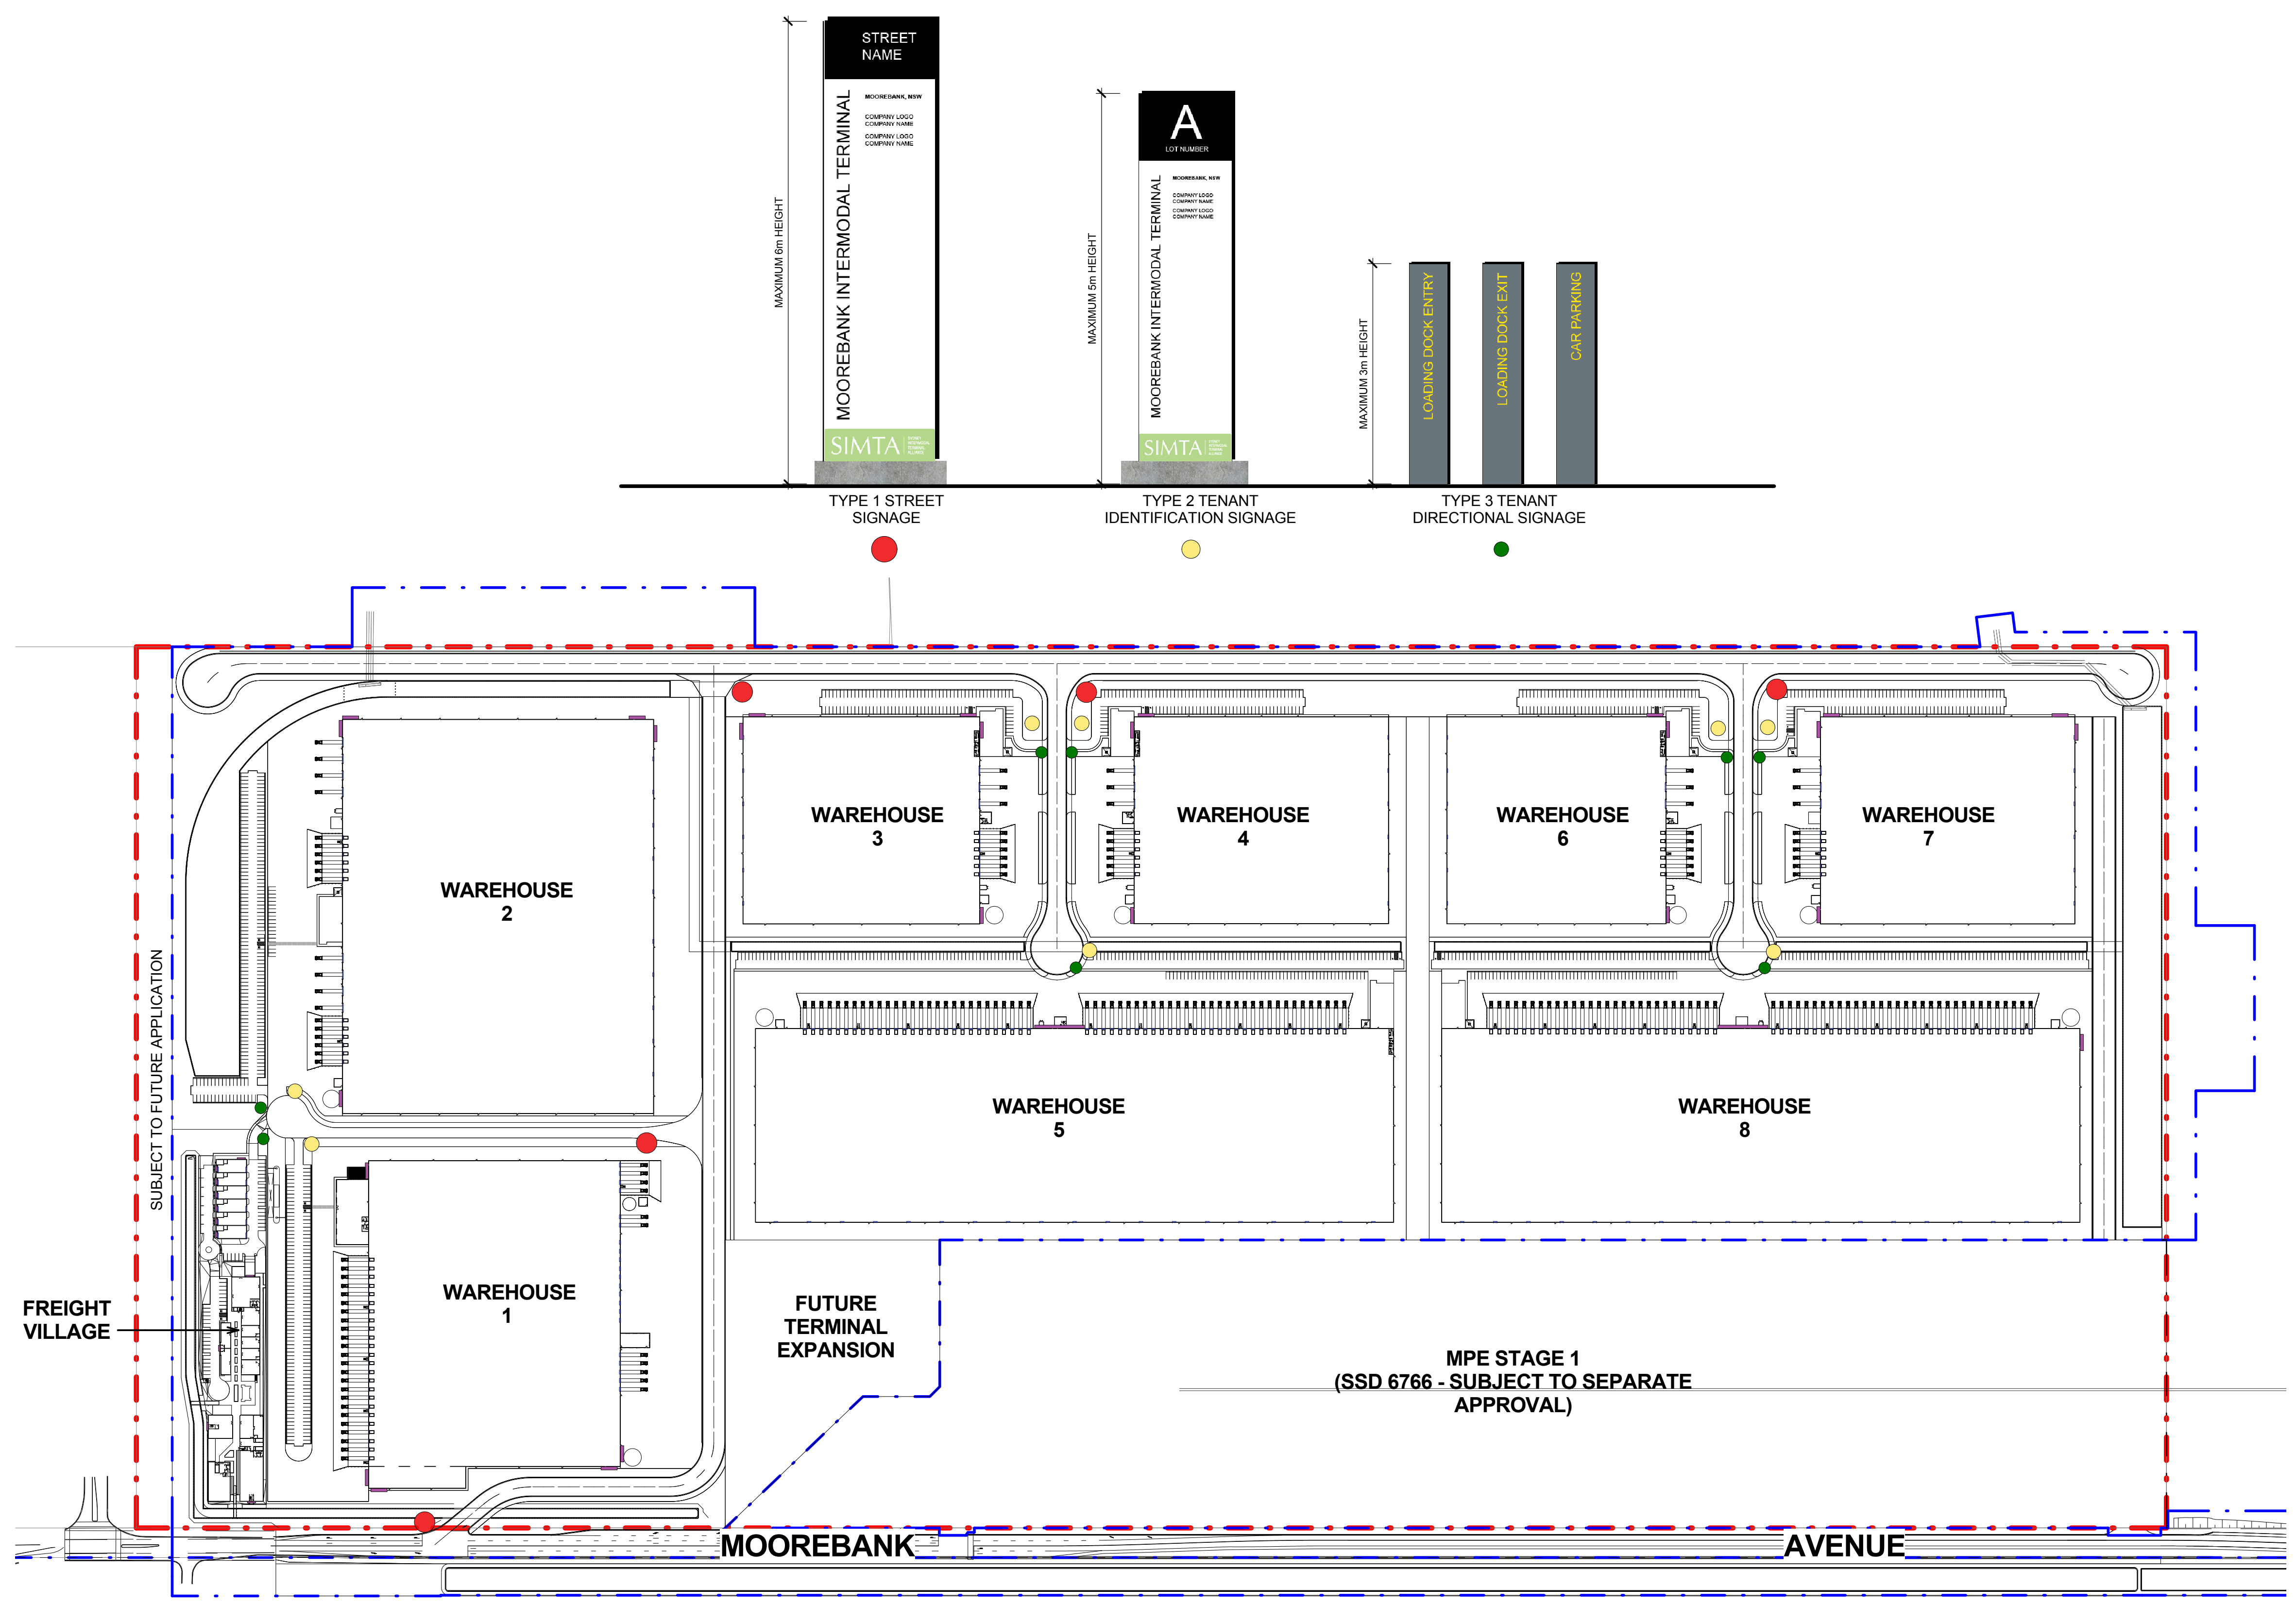

1 SIGNAGE STRATEGY PLAN
3000 1 : 2500

LEGEND:

- TYPE 1 STREET SIGNAGE
- TYPE 2 TENANT IDENTIFICATION SIGNAGE
- TYPE 3 DIRECTION SIGNAGE
- TYPE 4 CORPORATE SIGNAGE

NOTES:
1. ALL LEVELS AND EXTENTS ARE INDICATIVE & SHOULD BE READ IN CONJUNCTION WITH CIVIL ENG. DWGS FOR FINAL LEVELS OF ALL EARTH WORKS AND EXCAVATION.
2. ALL SERVICES RELOCATION TO BE CONFIRMED BY ENG.

| | | | |
|-------------------|----------------------|------------|--------------|
| Drawn | Checked | Print Date | Scale @ A1 |
| MF | SK | 03/07/2017 | As Indicated |
| Project Number | Document Number | Issue | |
| 115123 | SSS2-RCG-AR-DWG-3000 | G | |
| Drawing Number | | | |
| 115123_A_SSD_3000 | | | |