1 00	01
27438	6556
EAST ELEVATION	
	New glazed awning to cover extents of new balcony
Tenancy 4 – Quay Restaurant	New balcony & outdoor seating area
Tenancy 4 – Quay Restaurant	
Bottom edge of existing	
confirmed on site	
	New operable glazing     Proposed new bar under micro-brewery pod       New operable glazing     Proposed new operable
	shade structure

## architect

studio 17 151 foveaux street surry hills nsw 2010 australia telephone +612 9356 3217 info@collinsandturner.com collinsandturner.com


## \_collinsandturner

registered architect in nsw	
penelope collins arb 7342	


notes	
<ul> <li>01 do not scale; dimensions govern</li> <li>02 all dimensions are in millimeters</li> <li>03 all dimensions to be verified on site</li> <li>04 collins and turner are to be notified of any discrepancies</li> </ul>	5

5m

scale bar	
0.5m 1m	2.5m

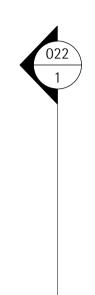

				\	RL 18.17	ROOF
		3650	3650		<u>RL 14.52</u>	LEVEL 04
	——————————————————————————————————————	3730	3730		<u>RL 10.79</u>	
Į.		4090	4090	15620		
h	 New micro-brewery pod				RL 6.70	LEVEL 02
<b></b>		1060			RL 5.64 U/S	S mezzanine
	Proposed new structure to support operable shading system Proposed new glass boundary fence at 1400mm high	3090	4150			
					RL 2.55 (TBC)	LEVEL 01
	022	N				

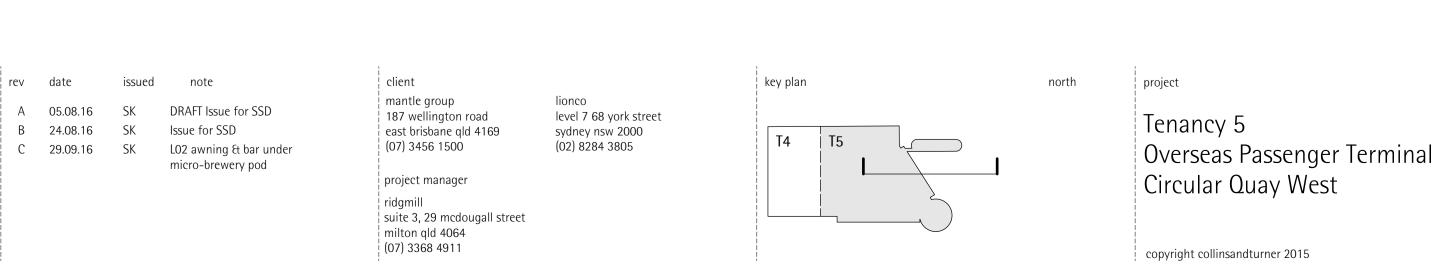

CAMPBELLS COVE

Note: All structural elements are shown indicatively. Sizes & positions are indicative only and to be reviewed & confirmed by structural engineer

based on cad drawings provided by JPW Artchitects 09.04.15 FOR SSD ONLY NOT FOR CONSTRUCTION

drawing title

## Section 2

257\_ADA\_031 C

scale date drawn by

drawing number+ revison

1:200 @ A3 July 2016 SK

-----

----