



Masterplan Stage 1 Works (Complete Works)

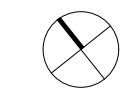

- GENERAL NOTES**
- ALL DIMENSIONS AND EXISTING CONDITIONS SHALL BE CHECKED AND VERIFIED BY THE CONTRACTOR BEFORE PROCEEDING WITH THE WORK
 - ALL LEVELS RELATIVE TO 'AUSTRALIAN HEIGHT DATUM'
 - DO NOT SCALE DRAWINGS
 - USE FIGURED DIMENSIONS ONLY

Legend

— SITE BOUNDARY

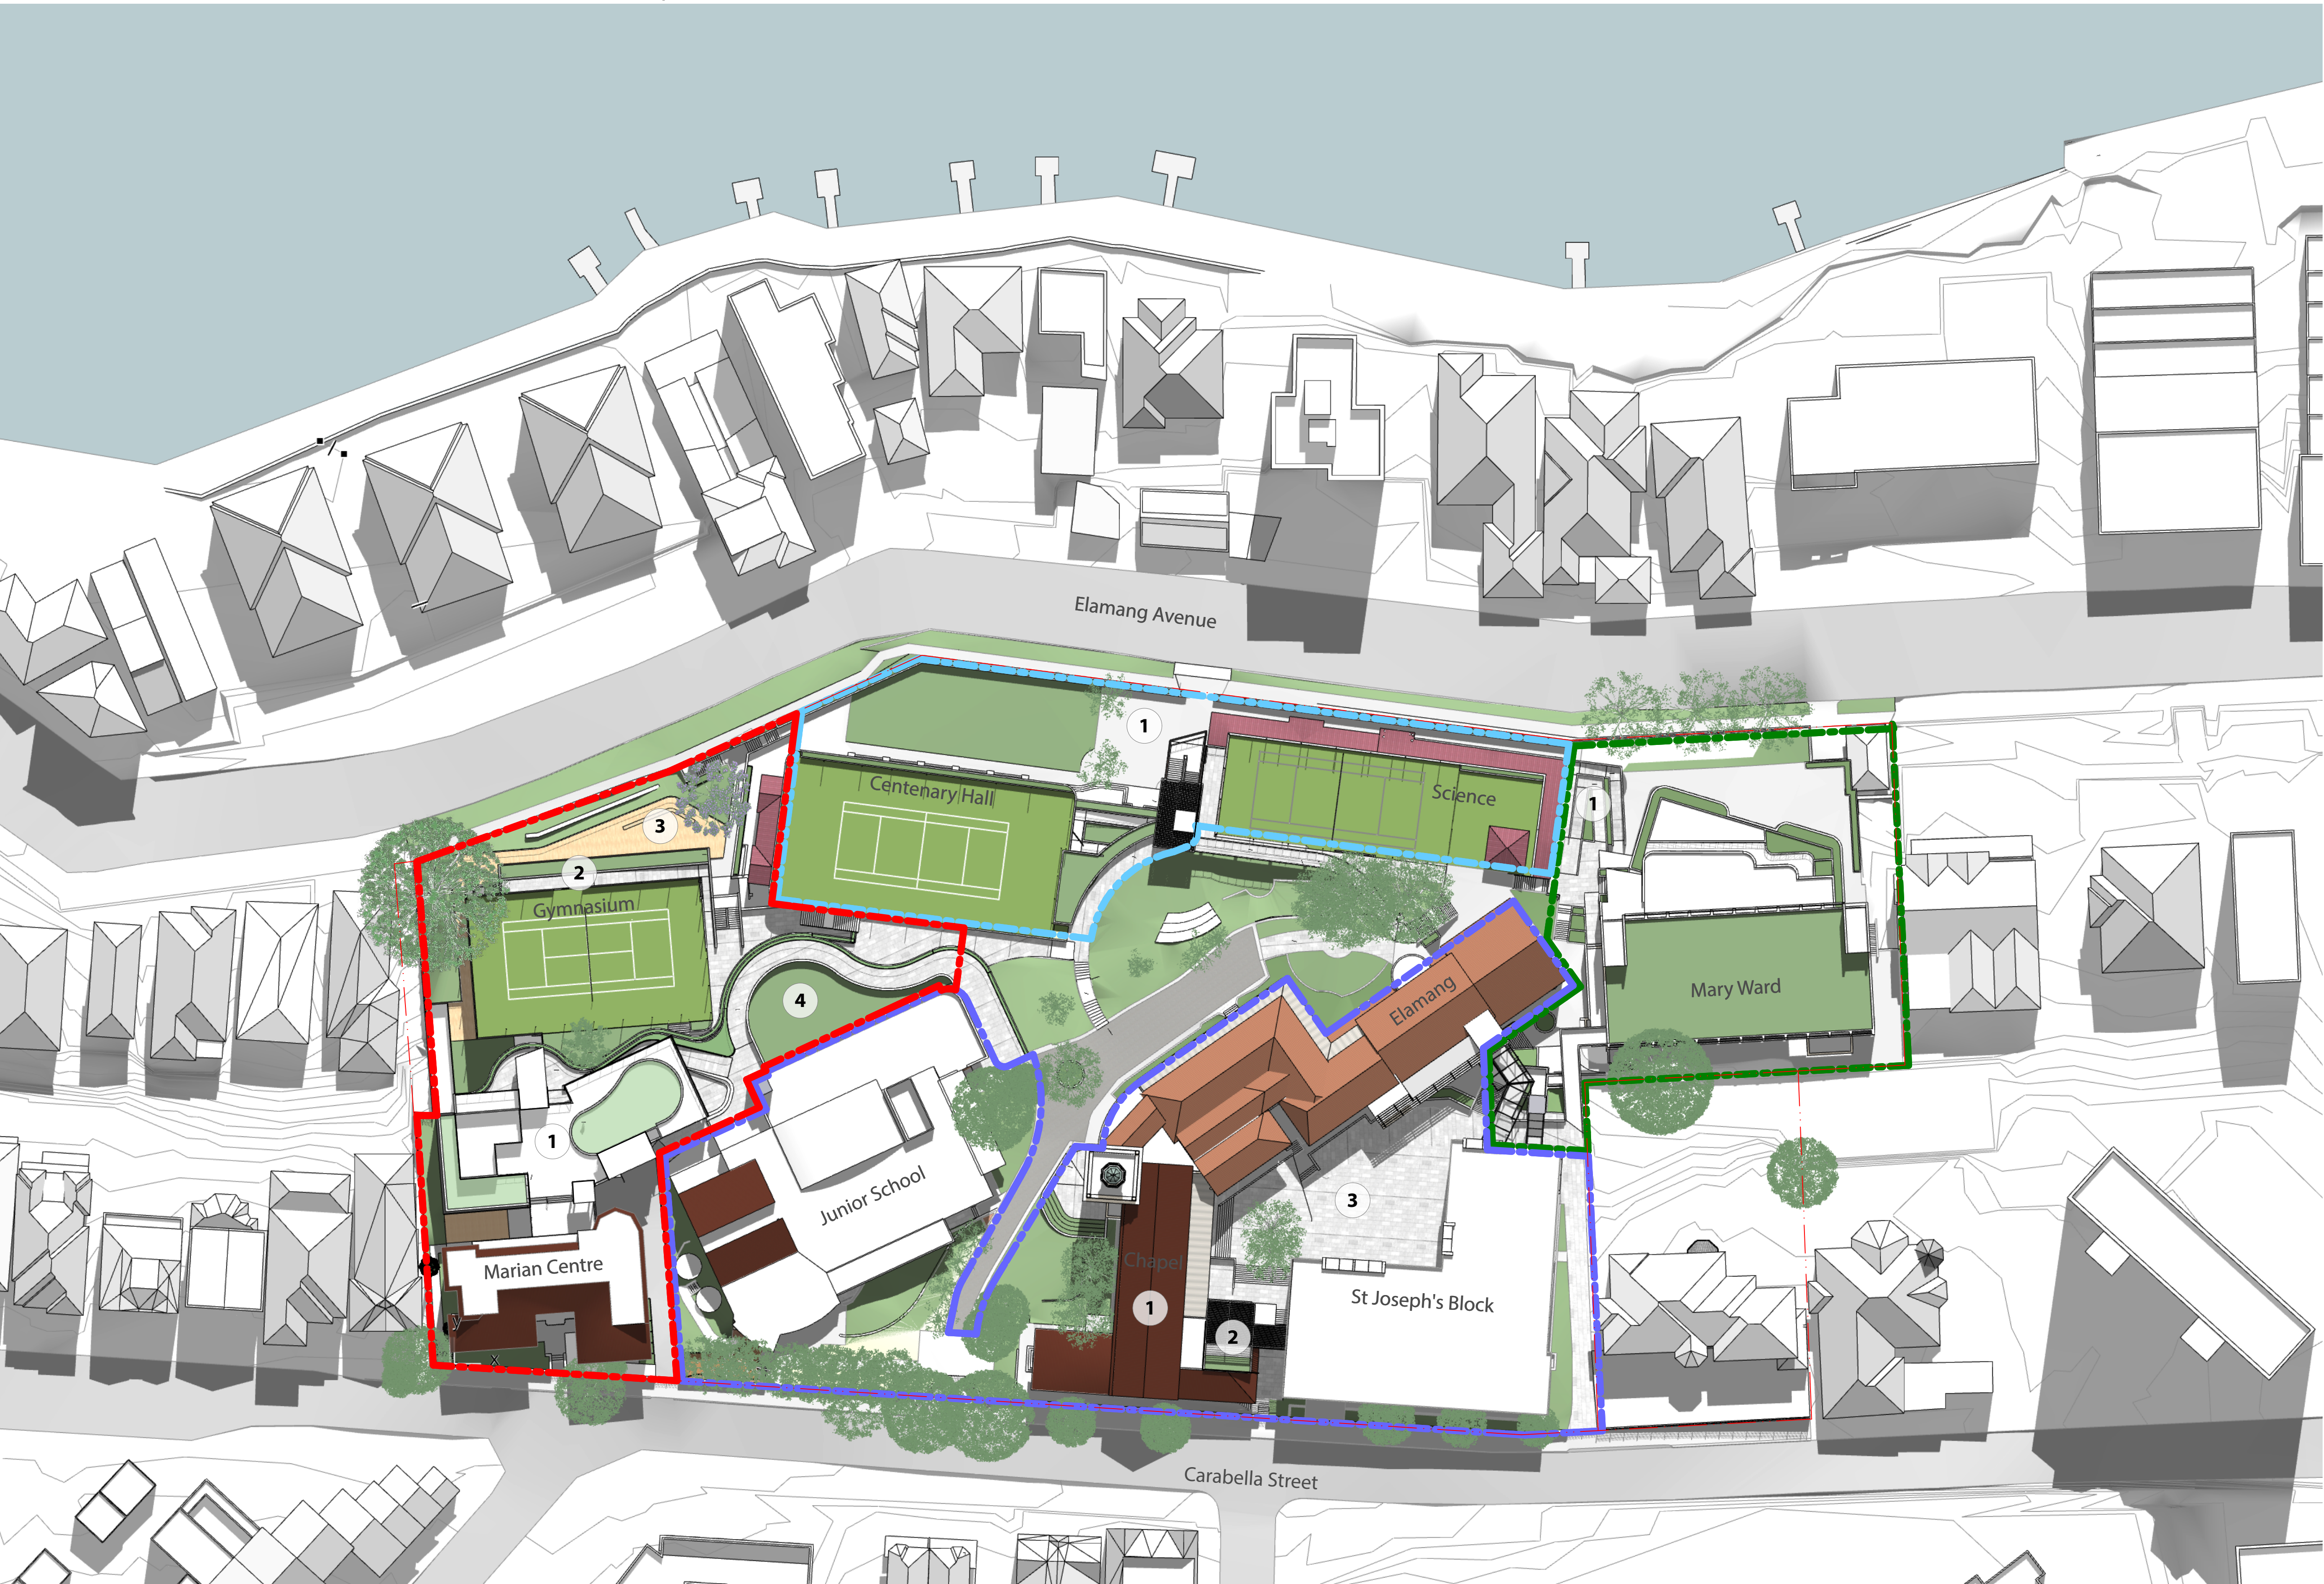

02	21/7/17	SSD Submission	AWY
REV	DATE	DESCRIPTION	BY
			CHK

fjmt studio architecture interiors landscape urban community
sydney melbourne uk
Level 5, 70 King Street E +61 2 9251 7077 fjmtstudio.com



project
Master plan
85 Carabella Street, Kirribilli
Sydney NSW 2061

title
**General
Site Plan - Proposed Stage 1 Works**

scale	Not to Scale	first issue	A	21/7/17
project code	sheet no.	revision		
LKMP	DA-1003	02		

Western Precinct	Northern Precinct	Eastern Precinct	Southern Precinct
<p>1 Seven storey Learning Hub (two storeys above ground - Carabella Street) including external roof terrace, and a vertical connector providing accessible access between the Marian Centre, Junior School, Gymnasium and the Centenary Hall;</p> <p>2 Two storey extension to the existing gymnasium.</p> <p>3 Landscaped terrace</p> <p>4 External covered landscaped walkways, providing an accessible path of travel to the New Learning Hub. Including an extension to the Junior School play terrace.</p>	<p>1 Five-storey (including basement) vertical connector pod consisting of a lift, stair and lockers; and New external walkways providing an accessible path of travel between the driveway, the Science building, Centenary Hall, basement carpark and Elamang Avenue.</p>	<p>1 Interim connector pod in the Eastern Precinct consisting of accessible ramps, providing an accessible path of travel between the Science and Performing Arts buildings; and</p>	<p>1 Internal refurbishment to the ground floor level of the chapel building.</p> <p>2 Four storey vertical connector pod involving the restoration of the east Chapel wing to its original profile on Carabella Street. The connector pod will consist of a lift, learning studios and an external learning terrace. Providing an accessible path of travel between the driveway, Chapel, St Joseph's Block and the courtyard.</p> <p>3 New landscaped courtyard</p>