

DRAWING LIST - DA

SHEET NUMBER	SHEET NAME	REVISION
DA-000	COVER SHEET	Q
DA-100	SITE PLAN	J
DA-102	PHASE 1 SITE PLAN	D
DA-103	LOT BOUNDARY PLAN	A
DA-112	PHASE 1 PROPOSED FLOOR PLAN LEVEL 2	A
DA-113	PHASE 1 PROPOSED FLOOR PLAN LEVEL 3	C
DA-114	PHASE 1 PROPOSED FLOOR PLAN LEVEL 4	D
DA-115	PHASE 1 PROPOSED FLOOR PLAN LEVEL 5	E
DA-116	PHASE 1 PROPOSED FLOOR PLAN LEVEL 6	E
DA-117	PHASE 1 PROPOSED FLOOR PLAN LEVEL 7	B
DA-118	PHASE 1 PROPOSED FLOOR PLAN ROOF LEVEL	B
DA-120	CONSTRUCTION STAGING PLAN - LEVEL 0	B
DA-121	CONSTRUCTION STAGING PLAN - LEVEL 1	B
DA-122	CONSTRUCTION STAGING PLAN - LEVEL 2	B
DA-123	CONSTRUCTION STAGING PLAN - LEVEL 3	B
DA-124	CONSTRUCTION STAGING PLAN - LEVEL 4	B
DA-125	CONSTRUCTION STAGING PLAN - LEVEL 5	C
DA-126	CONSTRUCTION STAGING PLAN - LEVEL 6	B
DA-127	CONSTRUCTION STAGING PLAN - LEVEL 7	B
DA-200	PHASE 2 & 3 - PROPOSED FLOOR PLAN LEVEL 0	H
DA-201	PHASE 2 & 3 - PROPOSED FLOOR PLAN LEVEL 1	H
DA-202	PHASE 2 & 3 - PROPOSED FLOOR PLAN LEVEL 2	H
DA-203	PHASE 2 & 3 - PROPOSED FLOOR PLAN LEVEL 3	H
DA-204	PHASE 2 & 3 - PROPOSED FLOOR PLAN LEVEL 4	H
DA-205	PHASE 2 & 3 - PROPOSED FLOOR PLAN LEVEL 5	H
DA-206	PHASE 2 & 3 - PROPOSED FLOOR PLAN LEVEL 6	J
DA-207	PHASE 2 & 3 - PROPOSED FLOOR PLAN LEVEL 7	H
DA-300	NORTH & SOUTH BUILDING ELEVATION	J
DA-301	EAST & WEST BUILDING ELEVATION	J
DA-400	BUILDING SECTIONS - SHEET 1	H
DA-401	BUILDING SECTIONS - SHEET 2	H
DA-900	BUILDING PERSPECTIVES	H
DA-901	BUILDING PERSPECTIVES	E
DA-902	PHOTOMONTAGES	D
DA-903	PHOTOMONTAGES	E
DA-101	INDICATIVE CONSTRUCTION TRAFFIC MANAGEMENT PLAN	G

© Copyright DesignInc Sydney Pty Limited

This drawing is protected by copyright. All rights are reserved. Unless permitted under the Copyright Act 1968, no part of this drawing may in any form or by any means be reproduced, published, broadcast or transmitted without the prior written permission of the copyright owner.

Please note

If the Status of this drawing is not signed off For Construction it may be subject to change, alteration or amendment at the discretion of DesignInc Sydney Pty Limited. If so, DesignInc Sydney Pty Limited is not liable for any loss, damage, harm or injury whether special, consequential, direct or indirect, suffered by you or any other person as a result of your use of this drawing for construction purposes.

Figured dimensions take preference to scale readings. Verify all dimensions on site. Report any discrepancies to the Architect for decision before proceeding with the work.

Nominated Architects

Anthony Quan 5421 | Sandeep Amin 7337 | Ian Armstrong 7260 | Richard Does 8126

No	DATE	REVISIONS	BY
A	27/03/2017	PRELIMINARY ISSUE FOR REVIEW	HC
B	28/03/2017	PRELIMINARY ISSUE	HC
C	31/03/2017	ISSUED FOR APPROVAL	HC
D	06/04/2017	ISSUED FOR HERITAGE REVIEW	NT
E	07/04/2017	ISSUED FOR DEVELOPMENT APPLICATION APPROVAL	HC
F	29/05/2017	ISSUED FOR APPROVAL	CS
G	06/06/2017	ISSUED FOR DEVELOPMENT APPLICATION APPROVAL	NT
H	08/06/2017	ISSUED FOR AMENDMENT TO DEVELOPMENT APPLICATION	TG
J	27/10/2017	SSD RESUBMISSION	TG
K	30/04/2018	ISSUED FOR REVIEW	HC
L	04/05/2018	ISSUED FOR DEVELOPMENT APPROVAL	TG
M	07/05/2018	ISSUED FOR DEVELOPMENT APPROVAL	TG
N	01/06/2018	UPDATED SHEET NAMES	RK
P	06/06/2018	UPDATED TO SHOW EXISTING UNOCCUPIED PLANT SPACE	RK
Q	08/06/2018	ADDED LOT BOUNDARY PLAN AND AMENDMENT TO SITE PLANS	RK

ARCHITECT

DesignInc | Lacoste + Stevenson | bmc2

architects in association

DesignInc Sydney PTY LIMITED ACN 003008820
L12 / 77 PACIFIC HWY NORTH SYDNEY NSW 2060 AUSTRALIA
PO BOX 651 NORTH SYDNEY NSW 2059 AUSTRALIA
T +612 8905 7100 F +612 8905 7199
E sydney@sydney.designinc.com.au www.designinc.com.au

Architecture Urban Design Interiors

CLIENT

SCHOOL INFRASTRUCTURE NSW

PROJECT

Lindfield Learning Village

Eton Road,
Lindfield NSW 2070

TITLE

COVER SHEET

DRAWN BY	HC		
SCALES	NTS @A3		
PLOT DATE	21/03/2017		
PROJECT N°.	P18-023	REVISION	
DRAWING N°.	DA-000	Q	
DRAWING STATUS FOR APPROVAL	REVIEWED BY RG	SIGNATURE	DATE
Completion of the Drawing Status is evidence the design has been verified as conforming to the requirements of the Project M.S. Plans. Initiating the 'Drawn By' box confirms that this drawing has been prepared in conformity with DesignInc Sydney M.S. procedures.			
QUALITY CERTIFIED ISO 9001			
DEVELOPMENT APPLICATION			

VEHICULAR SECURITY GATES

VEHICULAR SECURITY GATES

PEDESTRIAN ENTRANCE GATE


VEHICULAR SECURITY GATE

PEDESTRIAN ENTRANCE GATES

BUSH FIRE TRAIL TO BE CONSTRUCTED AS PART OF PHASE 1

LEGEND

- SITE BOUNDARY
- BOUNDARY FENCE
- PHASE 1
- PHASE 2
- PHASE 3

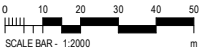

© Copyright DesignInc Sydney Pty Limited

This drawing is protected by copyright. All rights are reserved. Unless permitted under the Copyright Act 1968, no part of this drawing may in any form or by any means be reproduced, published, broadcast or transmitted without the prior written permission of the copyright owner.

Please note

If the Status of this drawing is not signed off For Construction it may be subject to change, alteration or amendment at the discretion of DesignInc Sydney Pty Limited. If so, DesignInc Sydney Pty Limited is not liable for any loss, damage, harm or injury whether special, consequential, direct or indirect, suffered by you or any other person as a result of your use of this drawing for construction purposes.

Figured dimensions take preference to scale readings. Verify all dimensions on site. Report any discrepancies to the Architect for decision before proceeding with the work.

Nominated Architects

Anthony Quan 5421 | Sandeep Amin 7337 | Ian Armstrong 7260 | Richard Does 8126

No	DATE	REVISIONS	BY
A	27/03/2017	PRELIMINARY ISSUE FOR REVIEW	HC
B	28/03/2017	PRELIMINARY ISSUE	HC
C	31/03/2017	ISSUED FOR APPROVAL	HC
D	07/04/2017	ISSUED FOR DEVELOPMENT APPLICATION APPROVAL	HC
E	29/05/2017	ISSUED FOR APPROVAL	CS
F	27/10/2017	SSD RESUBMISSION	TG
G	30/04/2018	ISSUED FOR REVIEW	HC
H	04/05/2018	ISSUED FOR DEVELOPMENT APPROVAL	TG
J	08/06/2018	ADDED LOT BOUNDARY PLAN AND AMENDMENT TO SITE PLANS	RK

ARCHITECT

DesignInc | Lacoste + Stevenson | bmc2

architects in association

DesignInc Sydney PTY LIMITED ACN 003008820
L12 / 77 PACIFIC HWY NORTH SYDNEY NSW 2060 AUSTRALIA
PO BOX 651 NORTH SYDNEY NSW 2059 AUSTRALIA
T +612 8905 7100 F +612 8905 7199
E sydney@sydneydesigninc.com.au www.designinc.com.au

Architecture Urban Design Interiors

CLIENT

SCHOOL INFRASTRUCTURE NSW

PROJECT

Lindfield Learning Village

Eton Road,
Lindfield NSW 2070

TITLE

SITE PLAN

N

DRAWN BY TG, CS, HC, RK

SCALES 1 : 2000 @A3


PLOT DATE 21/03/2017

PROJECT N°.	P18-023	REVISION	J
DRAWING N°.	DA-100		
DRAWING STATUS	REVIEWED BY	SIGNATURE	DATE
FOR APPROVAL	RG		


QUALITY CERTIFIED ISO 9001

Completion of the Drawing Status is evidence the design has been verified as conforming to the requirements of the Project M.S. Plan. Initiating the 'Drawn By' box confirms that this drawing has been prepared in conformity with DesignInc Sydney M.S. procedures.

DEVELOPMENT APPLICATION

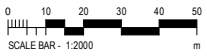

PLOTTED 8/06/2018 11:53:24 AM C:\Users\rkwok\Documents\P18-023-AR-LLV-SHEETS_CENTRAL R18_rkwok.rvt

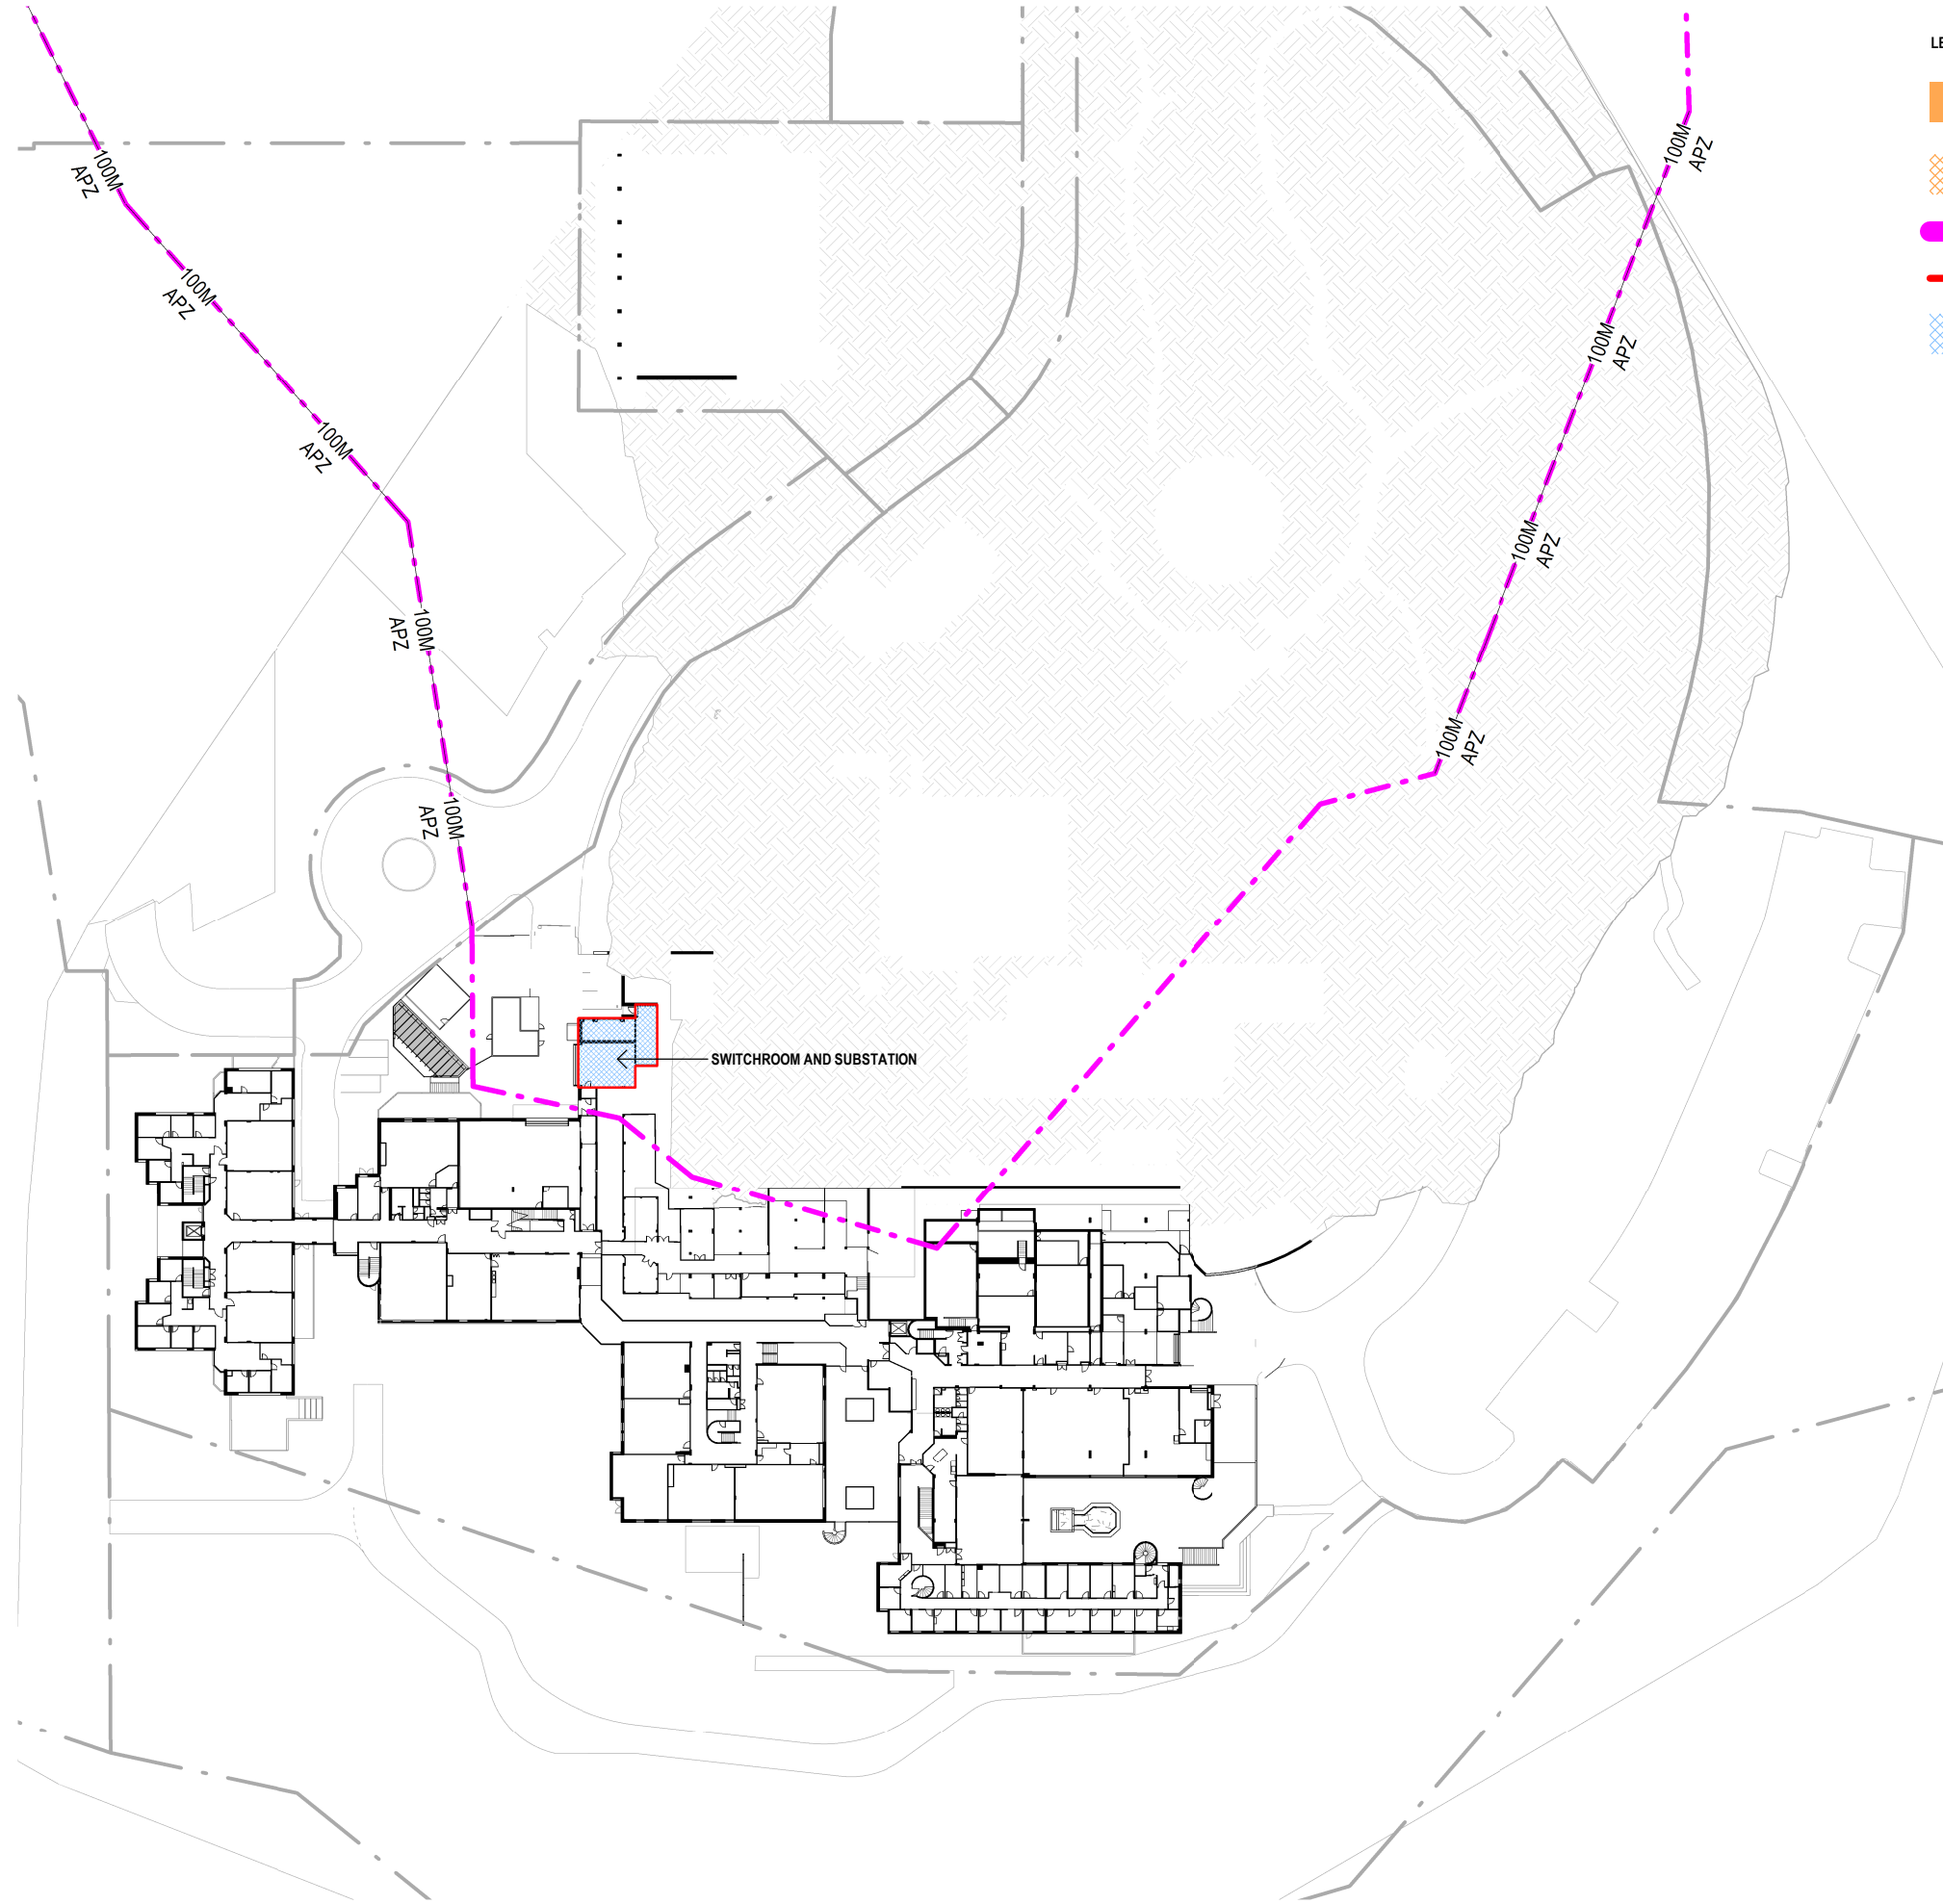

- LEGEND:
- PHASE 1
 - PHASE 1: ADMINISTRATIVE
 - 100M APZ
 - 2HR FIRE RATED WALL
 - PHASE 1: PLANT ROOM

© Copyright DesignInc Sydney Pty Limited
This drawing is protected by copyright. All rights are reserved. Unless permitted under the Copyright Act 1968, no part of this drawing may in any form or by any means be reproduced, published, broadcast or transmitted without the prior written permission of the copyright owner.

Please note
If the Status of this drawing is not signed off For Construction it may be subject to change, alteration or amendment at the discretion of DesignInc Sydney Pty Limited. If so, DesignInc Sydney Pty Limited is not liable for any loss, damage, harm or injury whether special, consequential, direct or indirect, suffered by you or any other person as a result of your use of this drawing for construction purposes.

Figured dimensions take preference to scale readings. Verify all dimensions on site.
Report any discrepancies to the Architect for decision before proceeding with the work.

Nominated Architects
Anthony Quan 5421 | Sandeep Amin 7337 | Ian Armstrong 7260 | Richard Does 8126

No	DATE	REVISIONS	BY
A	06/06/2018	UPDATED TO SHOW EXISTING UNOCCUPIED PLANT SPACE	RK

ARCHITECT

DesignInc | Lacoste + Stevenson | bmc2
architects in association

DesignInc Sydney PTY LIMITED ACN 003008820
L12 / 77 PACIFIC HWY NORTH SYDNEY NSW 2060 AUSTRALIA
PO BOX 651 NORTH SYDNEY NSW 2059 AUSTRALIA
T +612 8905 7100 F +612 8905 7199
E sydney@sydney.designinc.com.au www.designinc.com.au
Architecture Urban Design Interiors

CLIENT

SCHOOL INFRASTRUCTURE NSW

PROJECT

Lindfield Learning Village

Eton Road,
Lindfield NSW 2070

TITLE

PHASE 1 PROPOSED FLOOR PLAN LEVEL 2

N

0 500 1000 1500 2000 2500
SCALE BAR - 1:100 mm


DRAWN BY	TG, CS, HC, RK
SCALES	1 : 1000 @A3
PLOT DATE	06/06/18

PROJECT N°	P18-023	REVISION
DRAWING N°	DA-112	A
DRAWING STATUS	REVIEWED BY RG	SIGNATURE
		DATE

QUALITY CERTIFIED ISO 9001

Completion of the Drawing Status is evidence the design has been verified as conforming to the requirements of the Project M.S. Plans. Initiating the 'Drawn By' box confirms that this drawing has been prepared in conformity with DesignInc Sydney M.S. procedures.

DEVELOPMENT APPLICATION

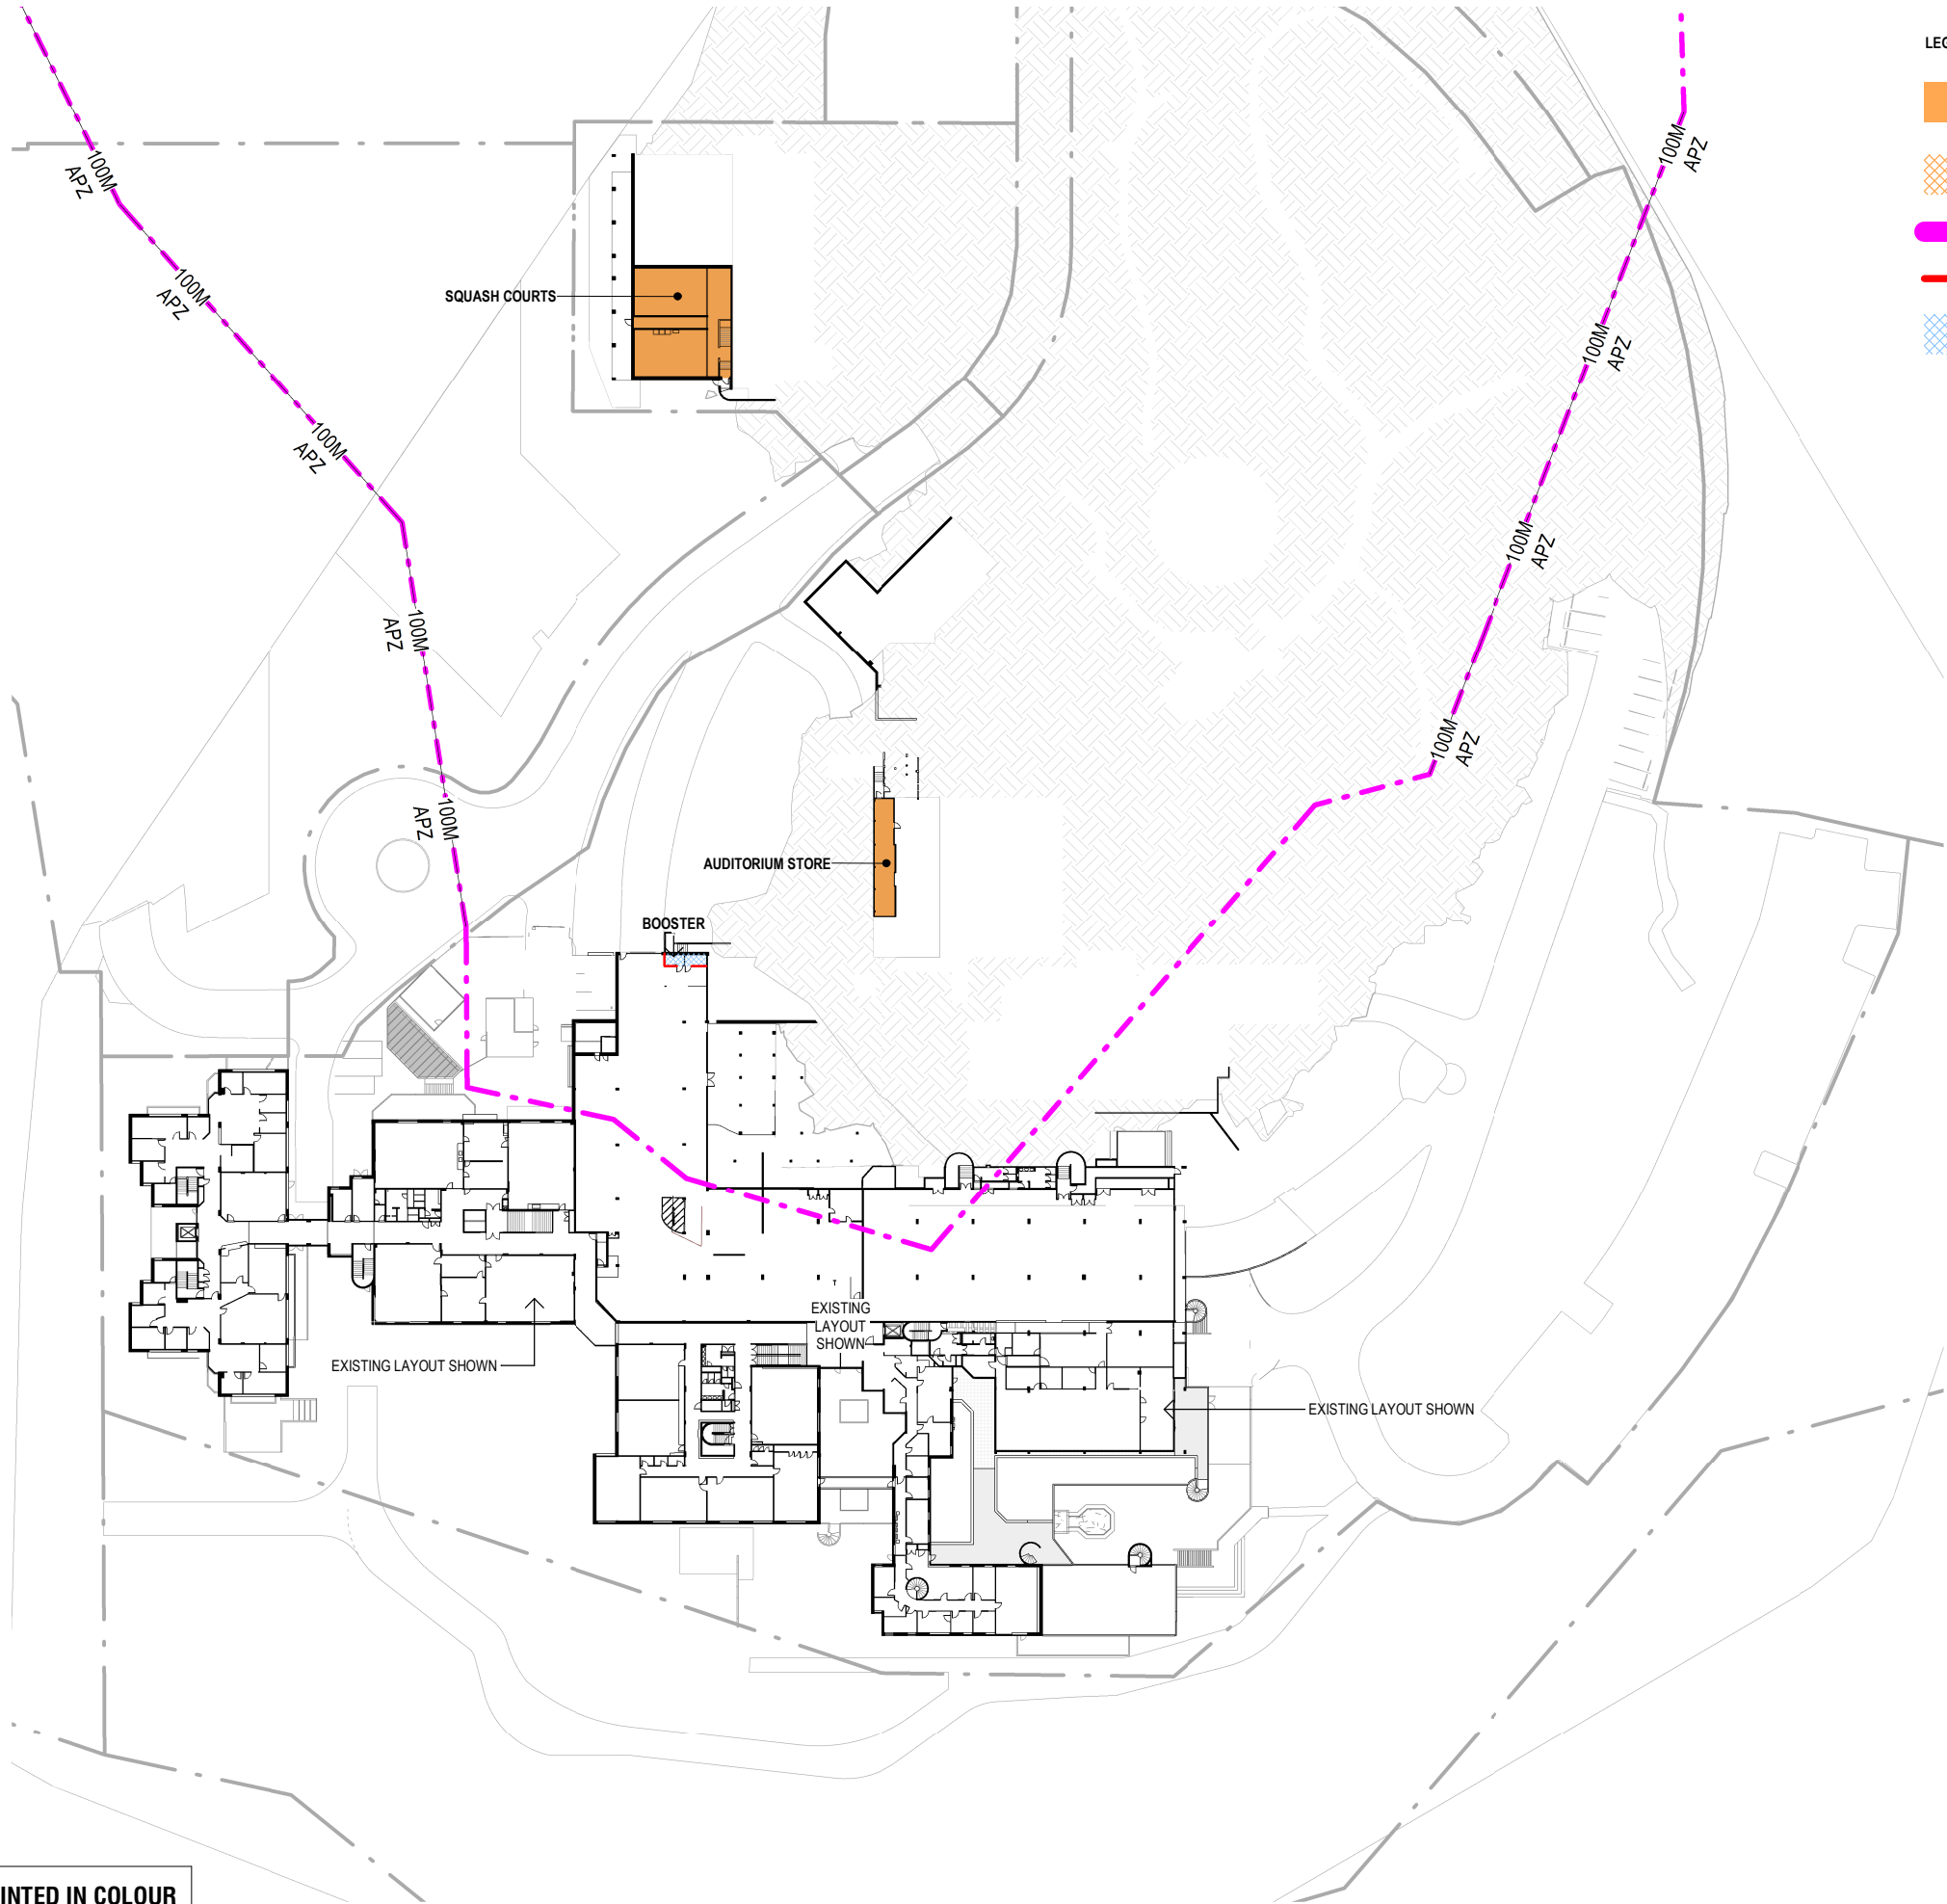

- LEGEND:
- PHASE 1
 - PHASE 1: ADMINISTRATIVE
 - 100M APZ
 - 2HR FIRE RATED WALL
 - PHASE 1: PLANT ROOM

Copyright DesignInc Sydney Pty Limited
This drawing is protected by copyright. All rights are reserved. Unless permitted under the Copyright Act 1968, no part of this drawing may in any form or by any means be reproduced, published, broadcast or transmitted without the prior written permission of the copyright owner.

Please note
If the Status of this drawing is not signed off For Construction it may be subject to change, alteration or amendment at the discretion of DesignInc Sydney Pty Limited. If so, DesignInc Sydney Pty Limited is not liable for any loss, damage, harm or injury whether special, consequential, direct or indirect, suffered by you or any other person as a result of your use of this drawing for construction purposes.

Figured dimensions take preference to scale readings. Verify all dimensions on site.
Report any discrepancies to the Architect for decision before proceeding with the work.

Nominated Architects
Anthony Quan 5421 | Sandeep Amin 7337 | Ian Armstrong 7260 | Richard Does 8126

No	DATE	REVISIONS	BY
A	04/05/2018	ISSUED FOR DEVELOPMENT APPROVAL	TG
B	01/06/2018	UPDATED SHEET NAMES	RK
C	06/06/2018	UPDATED TO SHOW EXISTING UNOCCUPIED PLANT SPACE	RK

ARCHITECT

DesignInc | Lacoste + Stevenson | bmc2
architects in association

DesignInc Sydney PTY LIMITED ACN 003008820
L12 / 77 PACIFIC HWY NORTH SYDNEY NSW 2060 AUSTRALIA
PO BOX 651 NORTH SYDNEY NSW 2059 AUSTRALIA
T +612 8905 7100 F +612 8905 7199
E sydney@sydney.designinc.com.au www.designinc.com.au
Architecture Urban Design Interiors

CLIENT

SCHOOL INFRASTRUCTURE NSW

PROJECT

Lindfield Learning Village

Eton Road,
Lindfield NSW 2070

TITLE


PHASE 1 PROPOSED FLOOR PLAN LEVEL 3

N

0 5 10 15 20 25
SCALE BAR - 1:1000
m

DRAWN BY	TG, CS, HC, RK		
SCALES	1 : 1000 @A3		
PLOT DATE	26/04/2021		
PROJECT N°	P18-023	REVISION	C
DRAWING N°	DA-113		
DRAWING STATUS FOR APPROVAL	REVIEWED BY RG	SIGNATURE	DATE
QUALITY CERTIFIED ISO 9001 Completion of the Drawing Status is evidence the design has been verified as conforming to the requirements of the Project M.S. Plan. Initiating the 'Drawn By' box confirms that this drawing has been prepared in conformity with DesignInc Sydney M.S. procedures.			

DEVELOPMENT APPLICATION

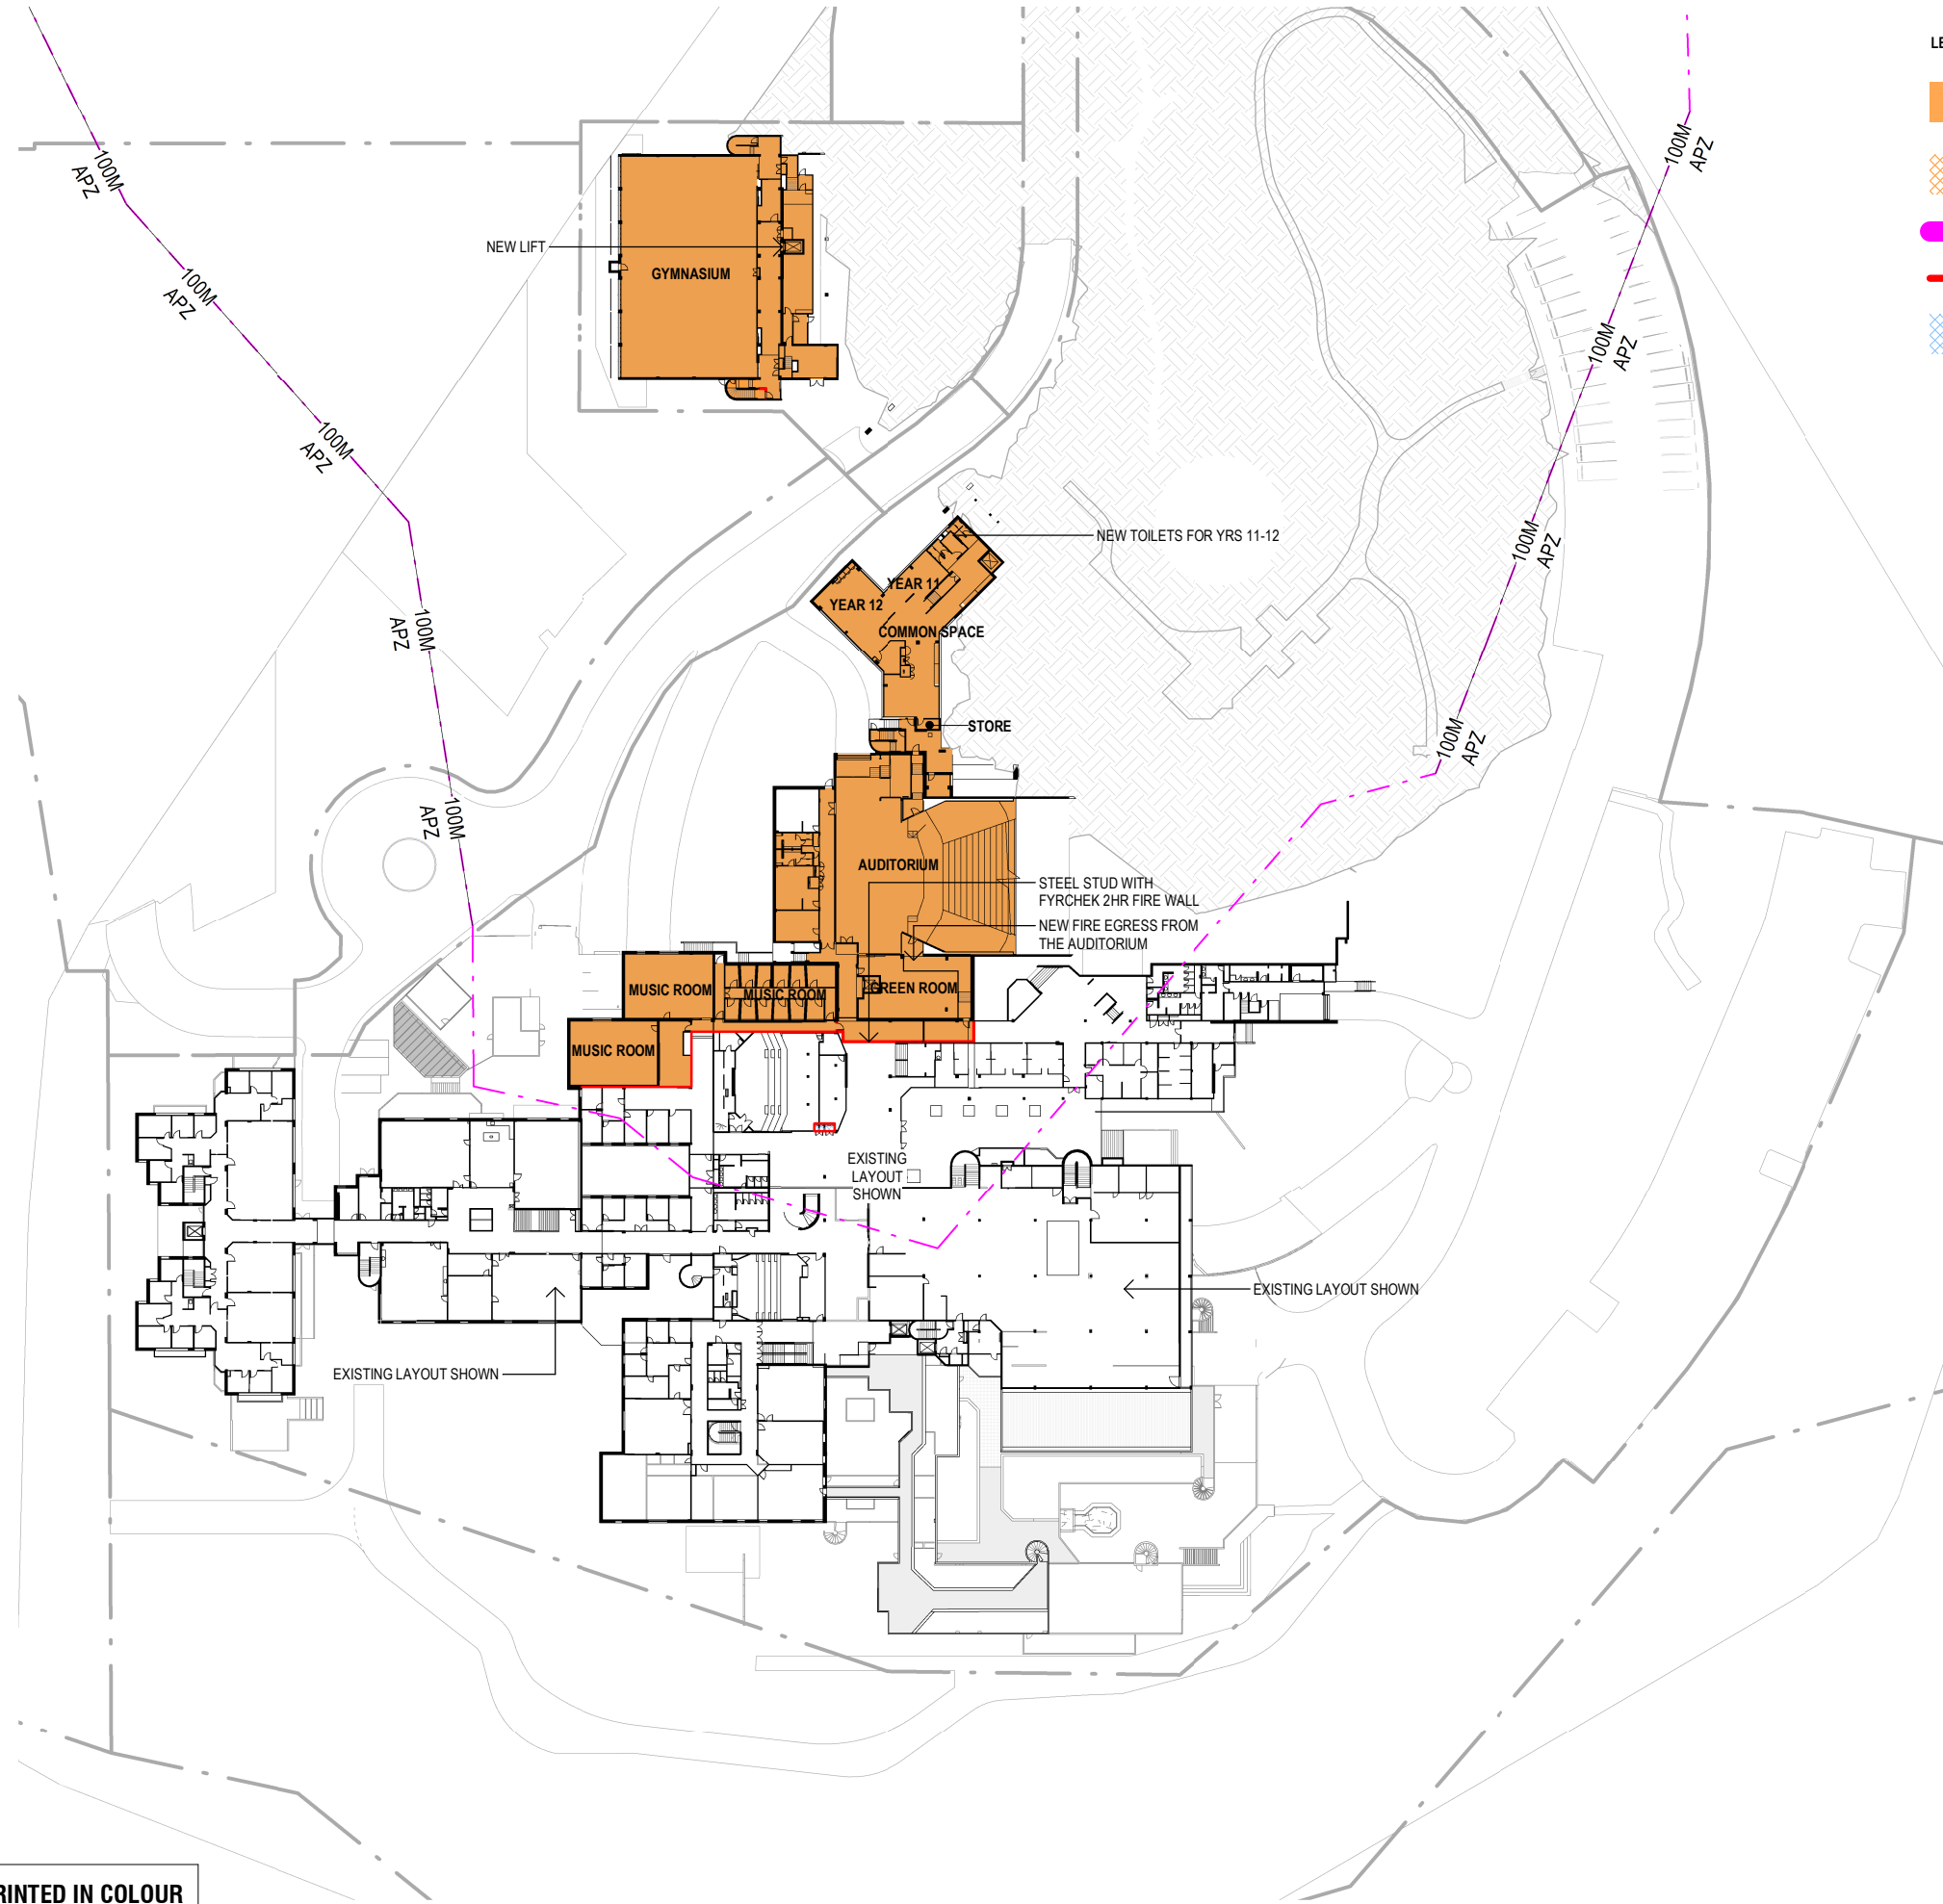

- LEGEND:
- PHASE 1
 - PHASE 1: ADMINISTRATIVE
 - 100M APZ
 - 2HR FIRE RATED WALL
 - PHASE 1: PLANT ROOM

DRAWING TO BE PRINTED IN COLOUR

© Copyright DesignInc Sydney Pty Limited

This drawing is protected by copyright. All rights are reserved. Unless permitted under the Copyright Act 1968, no part of this drawing may in any form or by any means be reproduced, published, broadcast or transmitted without the prior written permission of the copyright owner.

Please note

If the Status of this drawing is not signed off For Construction it may be subject to change, alteration or amendment at the discretion of DesignInc Sydney Pty Limited. If so, DesignInc Sydney Pty Limited is not liable for any loss, damage, harm or injury whether special, consequential, direct or indirect, suffered by you or any other person as a result of your use of this drawing for construction purposes.

Figured dimensions take preference to scale readings. Verify all dimensions on site. Report any discrepancies to the Architect for decision before proceeding with the work.

Nominated Architects

Anthony Quan 5421 | Sandeep Amin 7337 | Ian Armstrong 7260 | Richard Does 8126

No	DATE	REVISIONS	BY
A	04/05/2018	ISSUED FOR DEVELOPMENT APPROVAL	TG
B	28/05/2018	ISSUED FOR INFORMATION	RK
C	01/06/2018	UPDATED SHEET NAMES	RK
D	06/06/2018	UPDATED TO SHOW EXISTING UNOCCUPIED PLANT SPACE	RK

ARCHITECT

DesignInc | Lacoste + Stevenson | bmc2

architects in association

DesignInc Sydney PTY LIMITED ACN 003008820
L12 / 77 PACIFIC HWY NORTH SYDNEY NSW 2060 AUSTRALIA
PO BOX 651 NORTH SYDNEY NSW 2059 AUSTRALIA
T +612 8905 7100 F +612 8905 7199
E sydney@sydney.designinc.com.au www.designinc.com.au

Architecture Urban Design Interiors

CLIENT

SCHOOL INFRASTRUCTURE NSW

PROJECT

Lindfield Learning Village

Eton Road,
Lindfield NSW 2070

TITLE

PHASE 1 PROPOSED
FLOOR PLAN LEVEL 4

N

DRAWN BY TG, CS, HC, RK

SCALES 1 : 1000 @A3

PLOT DATE 26/04/2018


PROJECT N°	P18-023	REVISION
DRAWING N°	DA-114	D

DRAWING STATUS	REVIEWED BY	SIGNATURE	DATE
FOR APPROVAL	RG		

QUALITY CERTIFIED ISO 9001

Completion of the Drawing Status is evidence the design has been verified as conforming to the requirements of the Project M.S. Plan. Initiating the 'Drawn By' box confirms that this drawing has been prepared in conformity with DesignInc Sydney M.S. procedures.

DEVELOPMENT APPLICATION

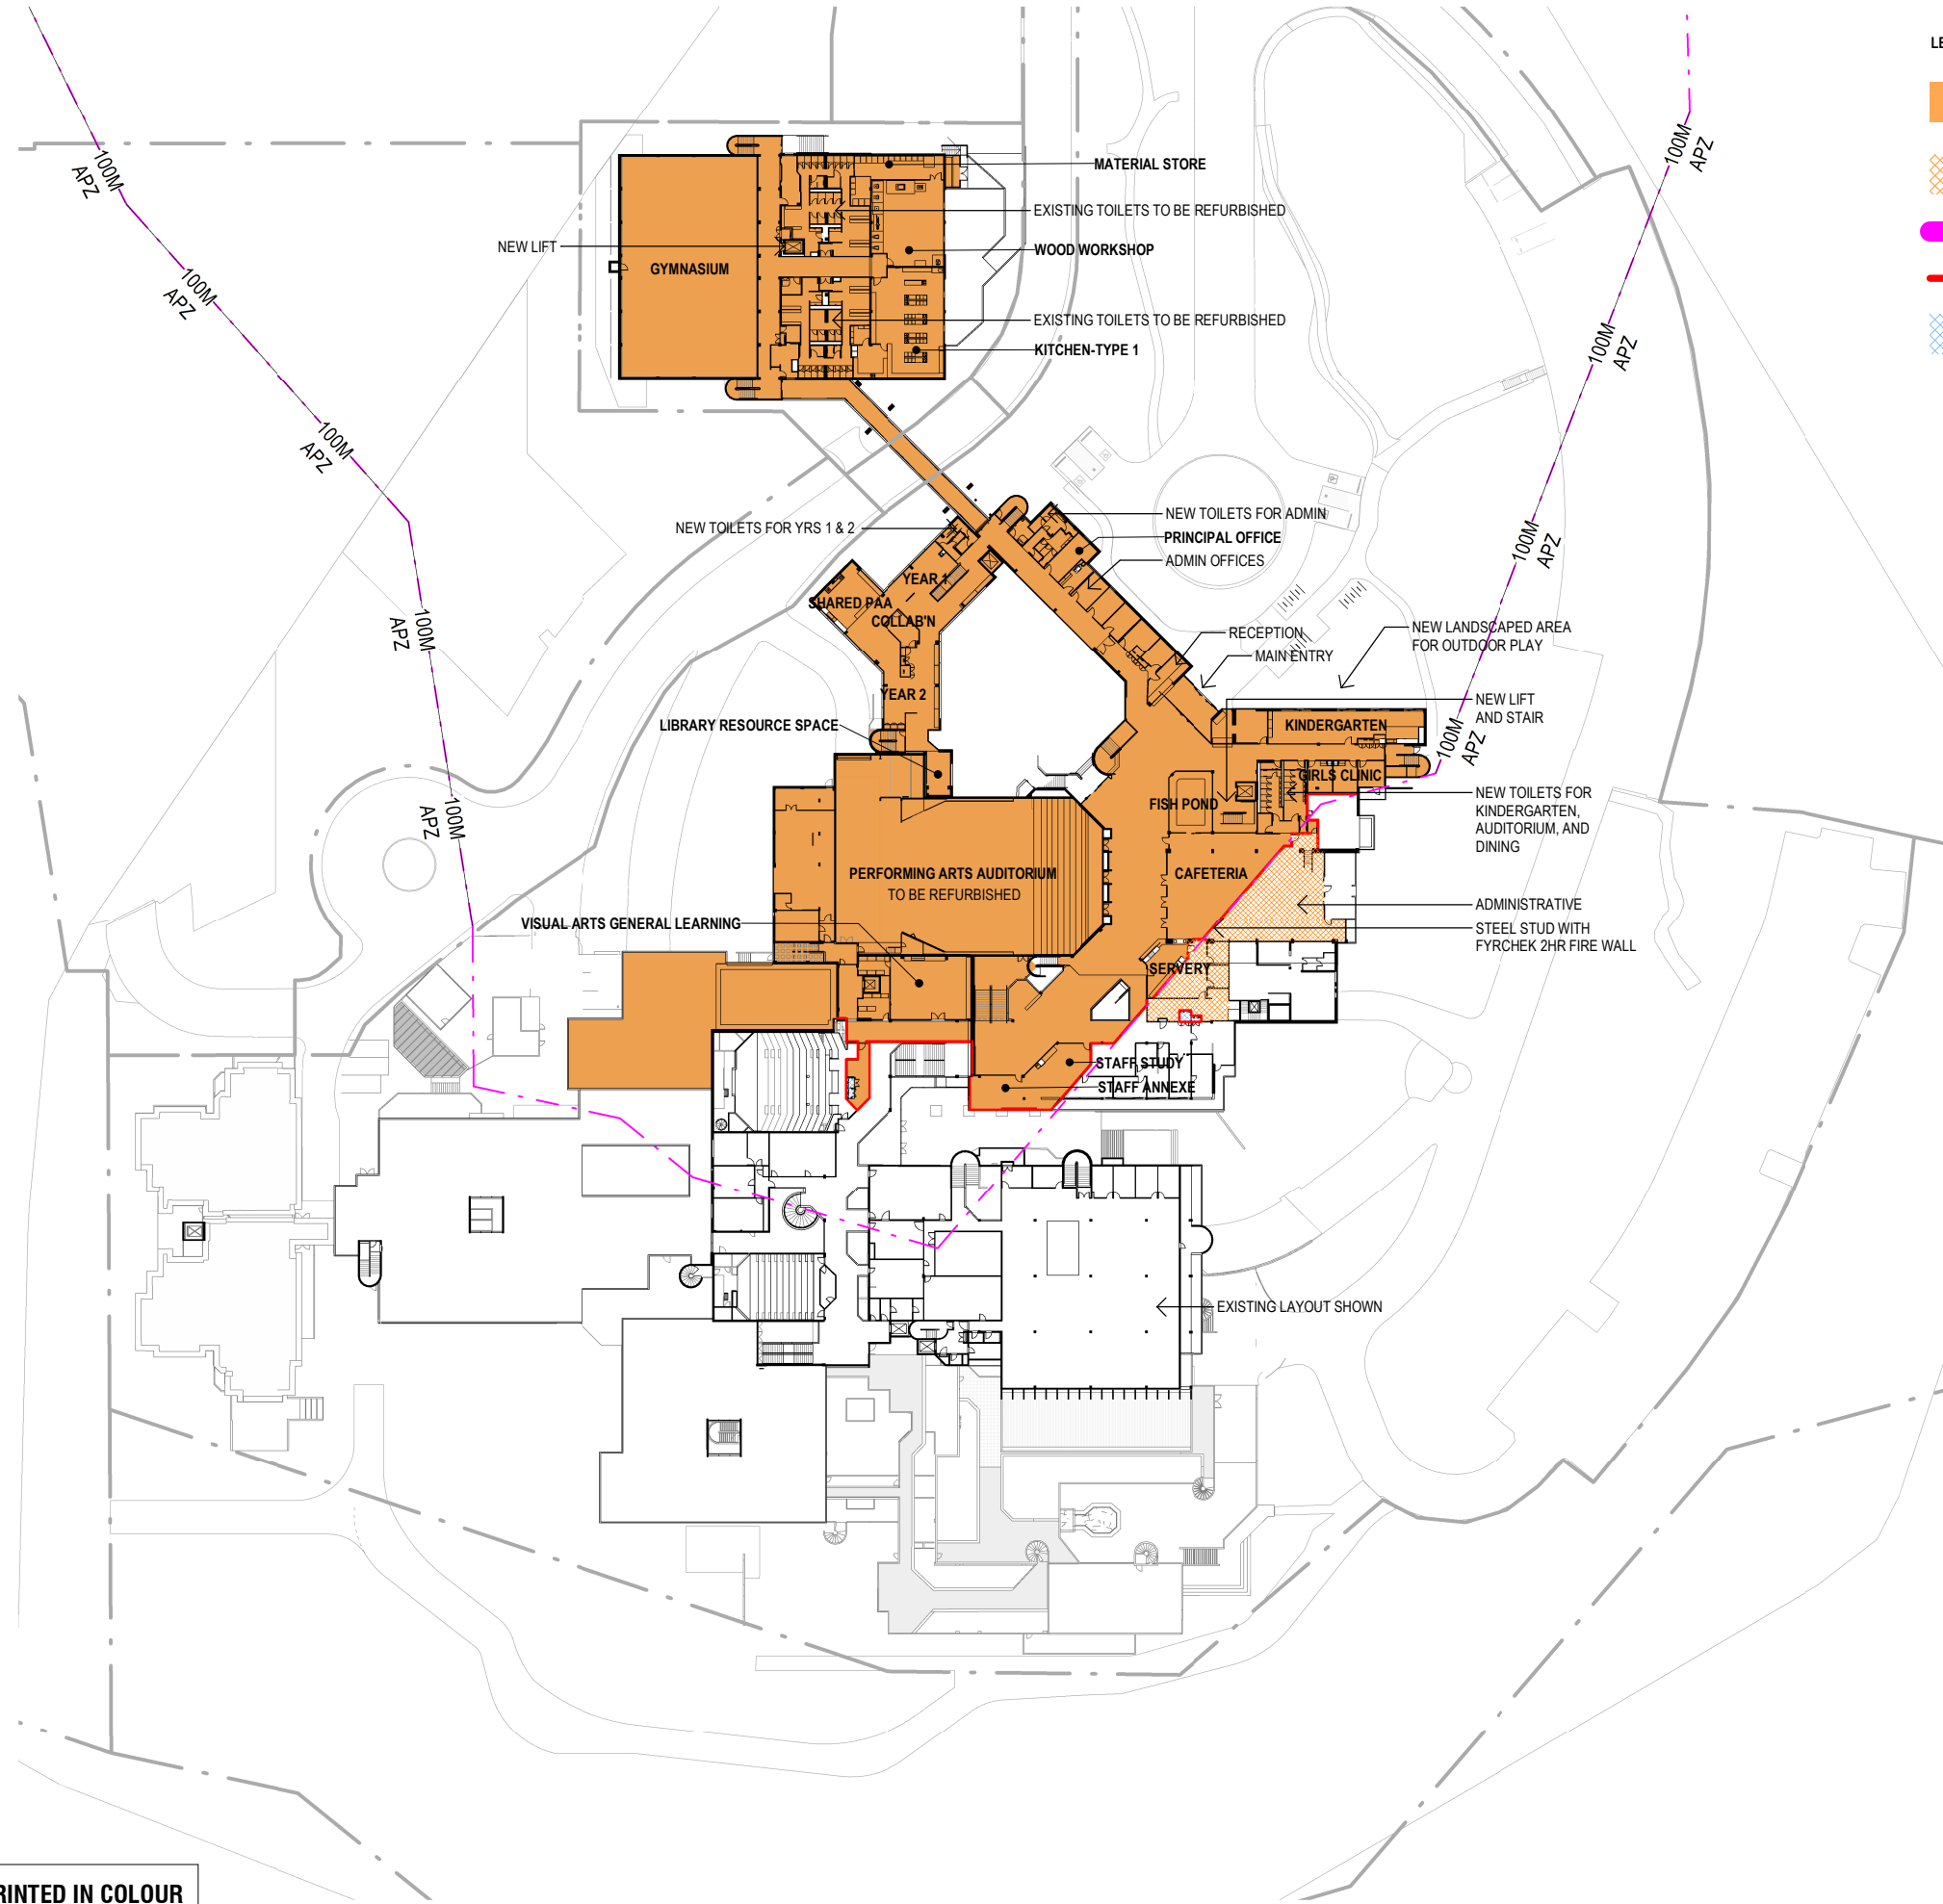

- LEGEND:
- PHASE 1
 - PHASE 1: ADMINISTRATIVE
 - 100M APZ
 - 2HR FIRE RATED WALL
 - PHASE 1: PLANT ROOM

DRAWING TO BE PRINTED IN COLOUR

Copyright DesignInc Sydney Pty Limited
This drawing is protected by copyright. All rights are reserved. Unless permitted under the Copyright Act 1968, no part of this drawing may in any form or by any means be reproduced, published, broadcast or transmitted without the prior written permission of the copyright owner.

Please note
If the Status of this drawing is not signed off For Construction it may be subject to change, alteration or amendment at the discretion of DesignInc Sydney Pty Limited. If so, DesignInc Sydney Pty Limited is not liable for any loss, damage, harm or injury whether special, consequential, direct or indirect, suffered by you or any other person as a result of your use of this drawing for construction purposes.

Figured dimensions take preference to scale readings. Verify all dimensions on site. Report any discrepancies to the Architect for decision before proceeding with the work.

Nominated Architects
Anthony Quan 5421 | Sandeep Amin 7337 | Ian Armstrong 7260 | Richard Does 8126

No	DATE	REVISIONS	BY
A	04/05/2018	ISSUED FOR DEVELOPMENT APPROVAL	TG
B	07/05/2018	ISSUED FOR DEVELOPMENT APPROVAL	TG
C	28/05/2018	ISSUED FOR INFORMATION	RK
D	01/06/2018	UPDATED SHEET NAMES	RK
E	06/06/2018	UPDATED TO SHOW EXISTING UNOCCUPIED PLANT SPACE	RK

ARCHITECT

DesignInc | Lacoste + Stevenson | bmc2
architects in association

DesignInc Sydney PTY LIMITED ACN 003008820
L12 / 77 PACIFIC HWY NORTH SYDNEY NSW 2060 AUSTRALIA
PO BOX 651 NORTH SYDNEY NSW 2059 AUSTRALIA
T +612 8905 7100 F +612 8905 7199
E sydney@sydneydesigninc.com.au www.designinc.com.au
Architecture Urban Design Interiors

CLIENT

SCHOOL INFRASTRUCTURE NSW

PROJECT

Lindfield Learning Village

Eton Road,
Lindfield NSW 2070

TITLE

PHASE 1 PROPOSED FLOOR PLAN LEVEL 5

N

DRAWN BY

TG, CS, HC, RK

SCALES

1 : 1000 @A3

PLOT DATE

26/04/2018

PROJECT N°	P18-023	REVISION
DRAWING N°	DA-115	E
DRAWING STATUS FOR APPROVAL	REVIEWED BY RG	SIGNATURE
		DATE

QUALITY CERTIFIED ISO 9001

Completion of the Drawing Status is evidence the design has been verified as conforming to the requirements of the Project M.S. Plan. Initiating the 'Drawn By' box confirms that this drawing has been prepared in conformity with DesignInc Sydney M.S. procedures.


DEVELOPMENT APPLICATION

0 5 10 15 20 25

SCALE BAR - 1:1000

m

PLOTTED 8/06/2018 3:33:54 PM C:\Users\ykwok\Documents\P18-023-AR-LLV-SHEETS_CENTRAL_R18_rkwok.nt

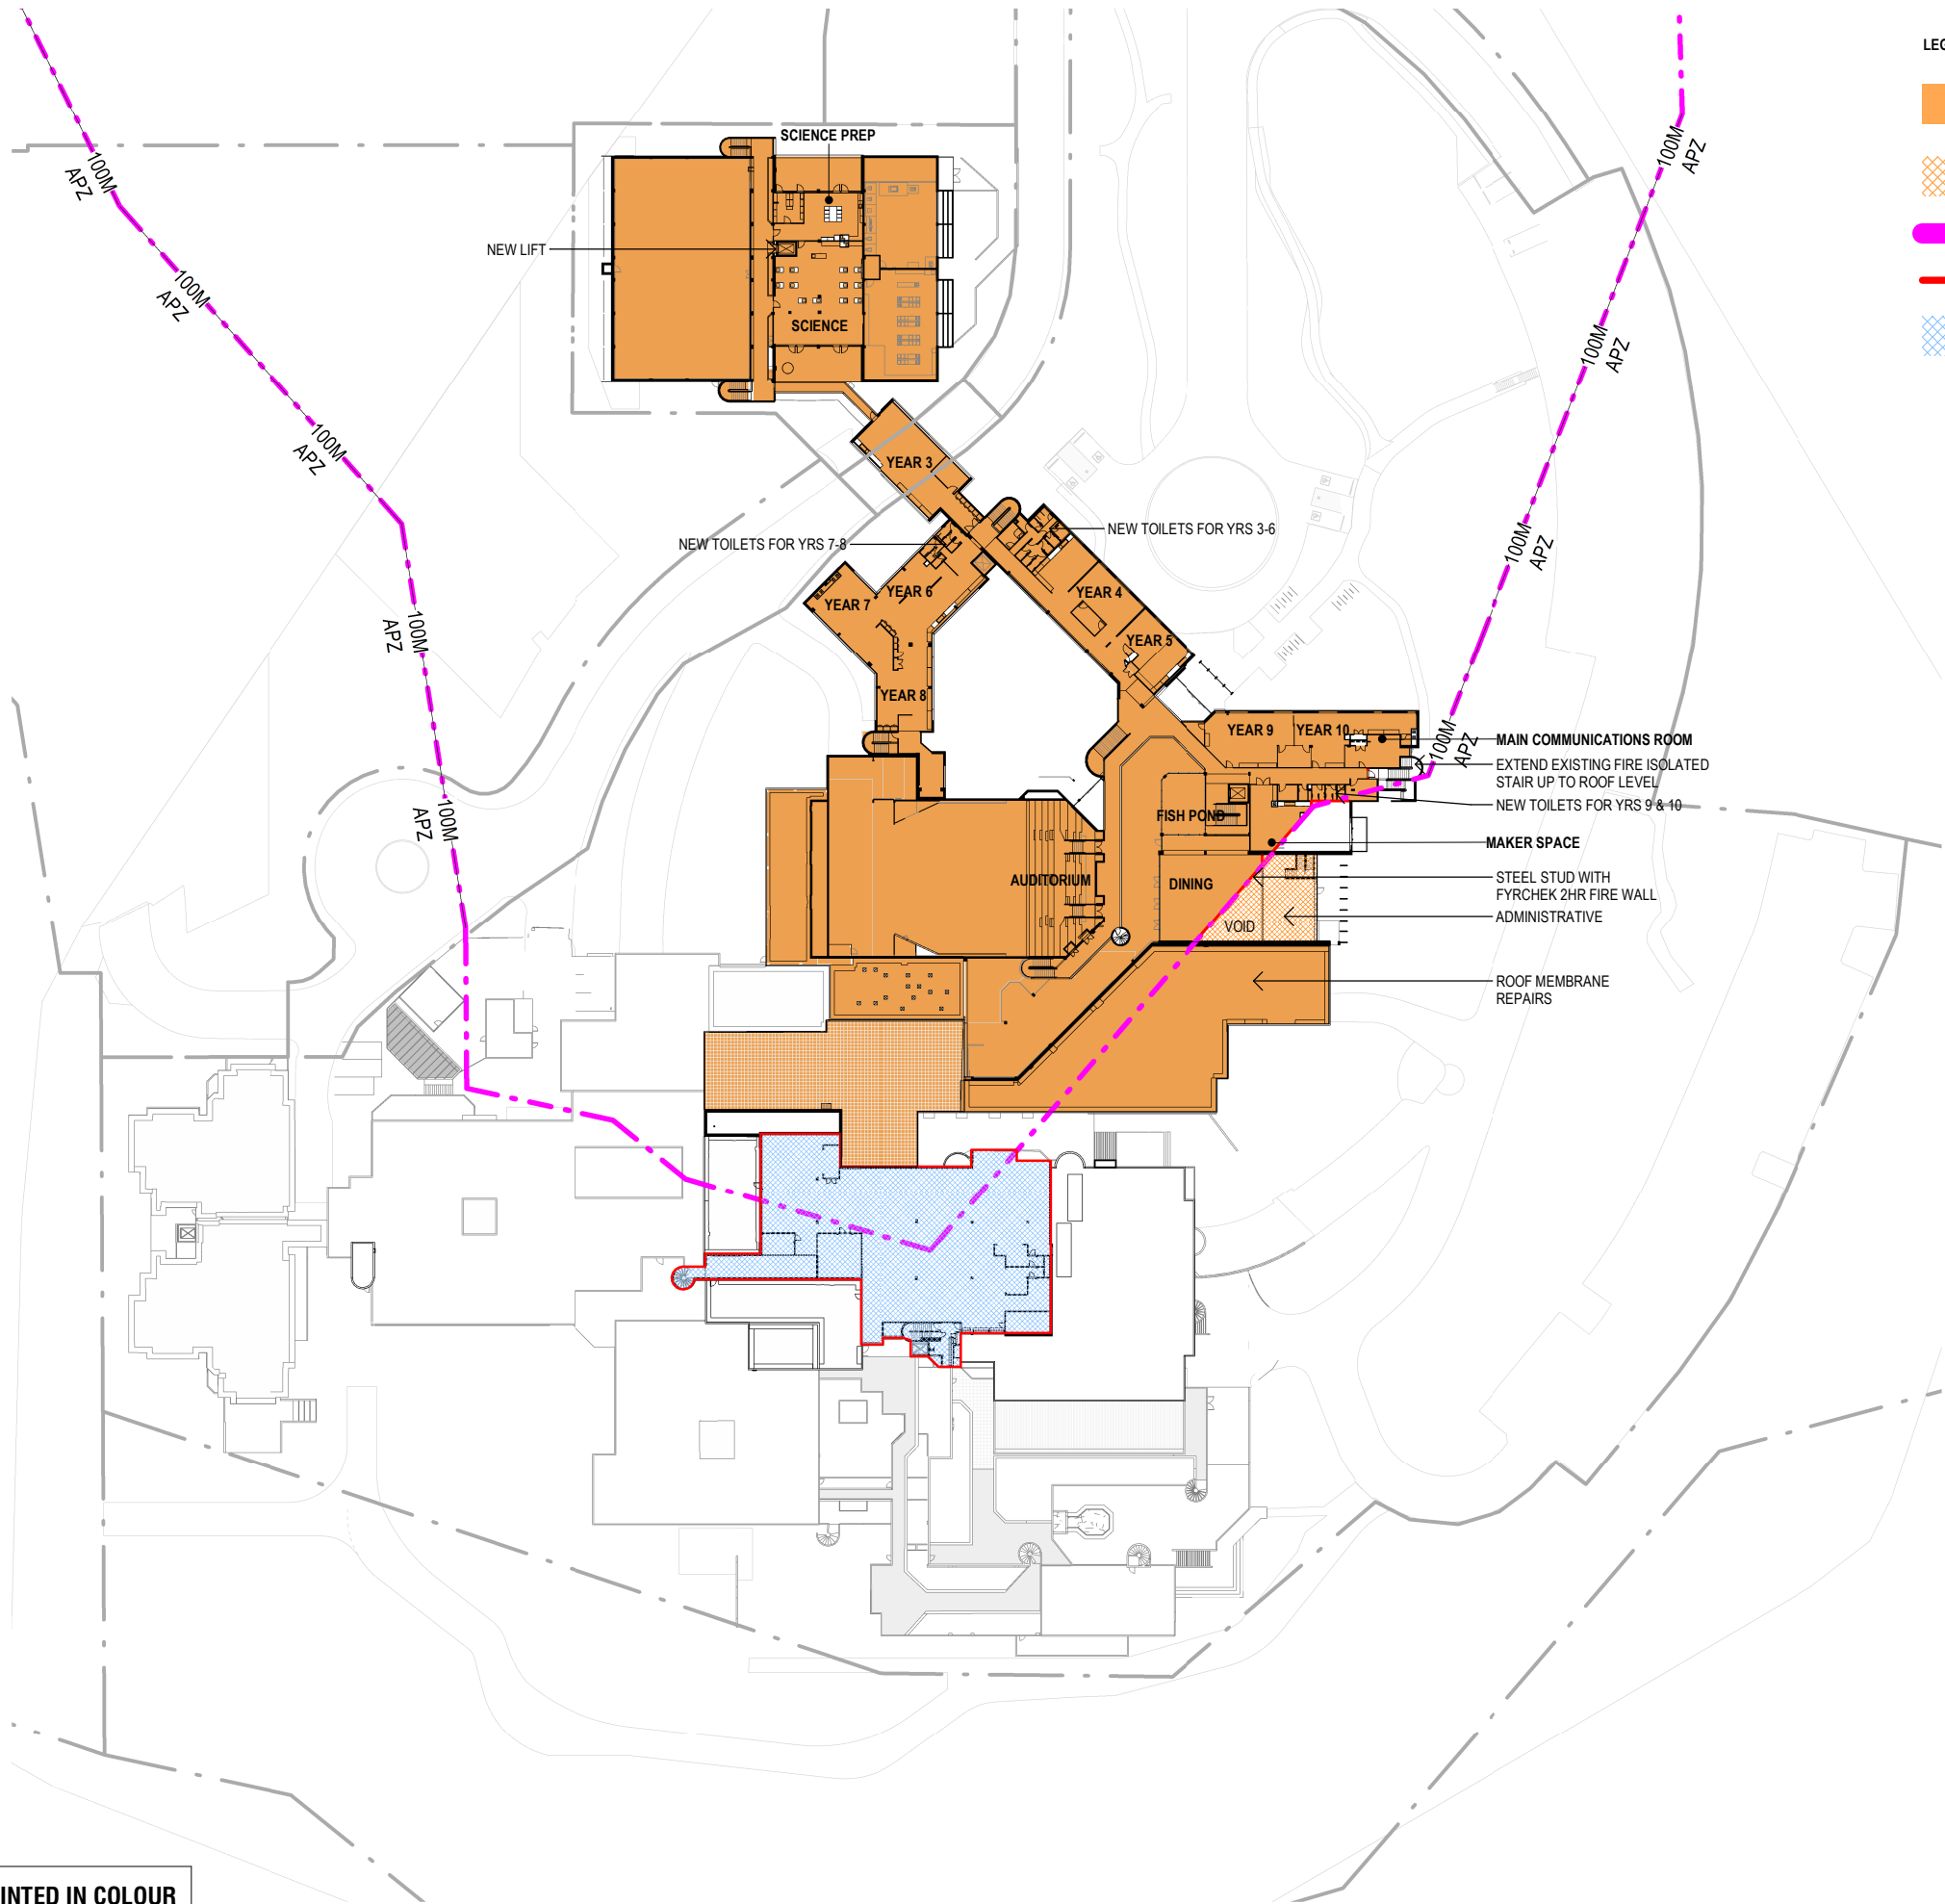

LEGEND:

PHASE 1


PHASE 1: ADMINISTRATIVE

100M APZ

2HR FIRE RATED WALL

PHASE 1: PLANT ROOM

DRAWING TO BE PRINTED IN COLOUR

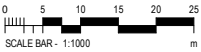

© Copyright DesignInc Sydney Pty Limited

This drawing is protected by copyright. All rights are reserved. Unless permitted under the Copyright Act 1968, no part of this drawing may in any form or by any means be reproduced, published, broadcast or transmitted without the prior written permission of the copyright owner.

Please note

If the Status of this drawing is not signed off For Construction it may be subject to change, alteration or amendment at the discretion of DesignInc Sydney Pty Limited. If so, DesignInc Sydney Pty Limited is not liable for any loss, damage, harm or injury whether special, consequential, direct or indirect, suffered by you or any other person as a result of your use of this drawing for construction purposes.

Figured dimensions take preference to scale readings. Verify all dimensions on site. Report any discrepancies to the Architect for decision before proceeding with the work.

Nominated Architects

Anthony Quan 5421 | Sandeep Amin 7337 | Ian Armstrong 7260 | Richard Does 8126

No	DATE	REVISIONS	BY
A	04/05/2018	ISSUED FOR DEVELOPMENT APPROVAL	TG
B	07/05/2018	ISSUED FOR DEVELOPMENT APPROVAL	TG
C	28/05/2018	ISSUED FOR INFORMATION	RK
D	01/06/2018	UPDATED SHEET NAMES	RK
E	06/06/2018	UPDATED TO SHOW EXISTING UNOCCUPIED PLANT SPACE	RK

ARCHITECT

DesignInc | Lacoste + Stevenson | bmc2

architects in association

DesignInc Sydney PTY LIMITED ACN 003008820
L12 / 77 PACIFIC HWY NORTH SYDNEY NSW 2060 AUSTRALIA
PO BOX 651 NORTH SYDNEY NSW 2059 AUSTRALIA
T +612 8905 7100 F +612 8905 7199
E sydney@sydney.designinc.com.au www.designinc.com.au

Architecture Urban Design Interiors

CLIENT

SCHOOL
INFRASTRUCTURE
NSW

PROJECT

Lindfield Learning Village

Eton Road,
Lindfield NSW 2070

TITLE

PHASE 1 PROPOSED
FLOOR PLAN LEVEL 6

N

DRAWN BY

TG, CS, HC, RK

SCALES

1 : 1000 @A3

PLOT DATE

26/04/2018

PROJECT N°

P18-023

REVISION

E

DRAWING N°

DA-116

DRAWING STATUS

FOR APPROVAL

REVIEWED BY

RG


SIGNATURE

DATE

QUALITY CERTIFIED
ISO 9001

Completion of the Drawing Status is evidence the design has been verified as conforming to the requirements of the Project M.S. Plan. Initiating the "Drawn By" box confirms that this drawing has been prepared in conformity with DesignInc Sydney M.S. procedures.

DEVELOPMENT APPLICATION

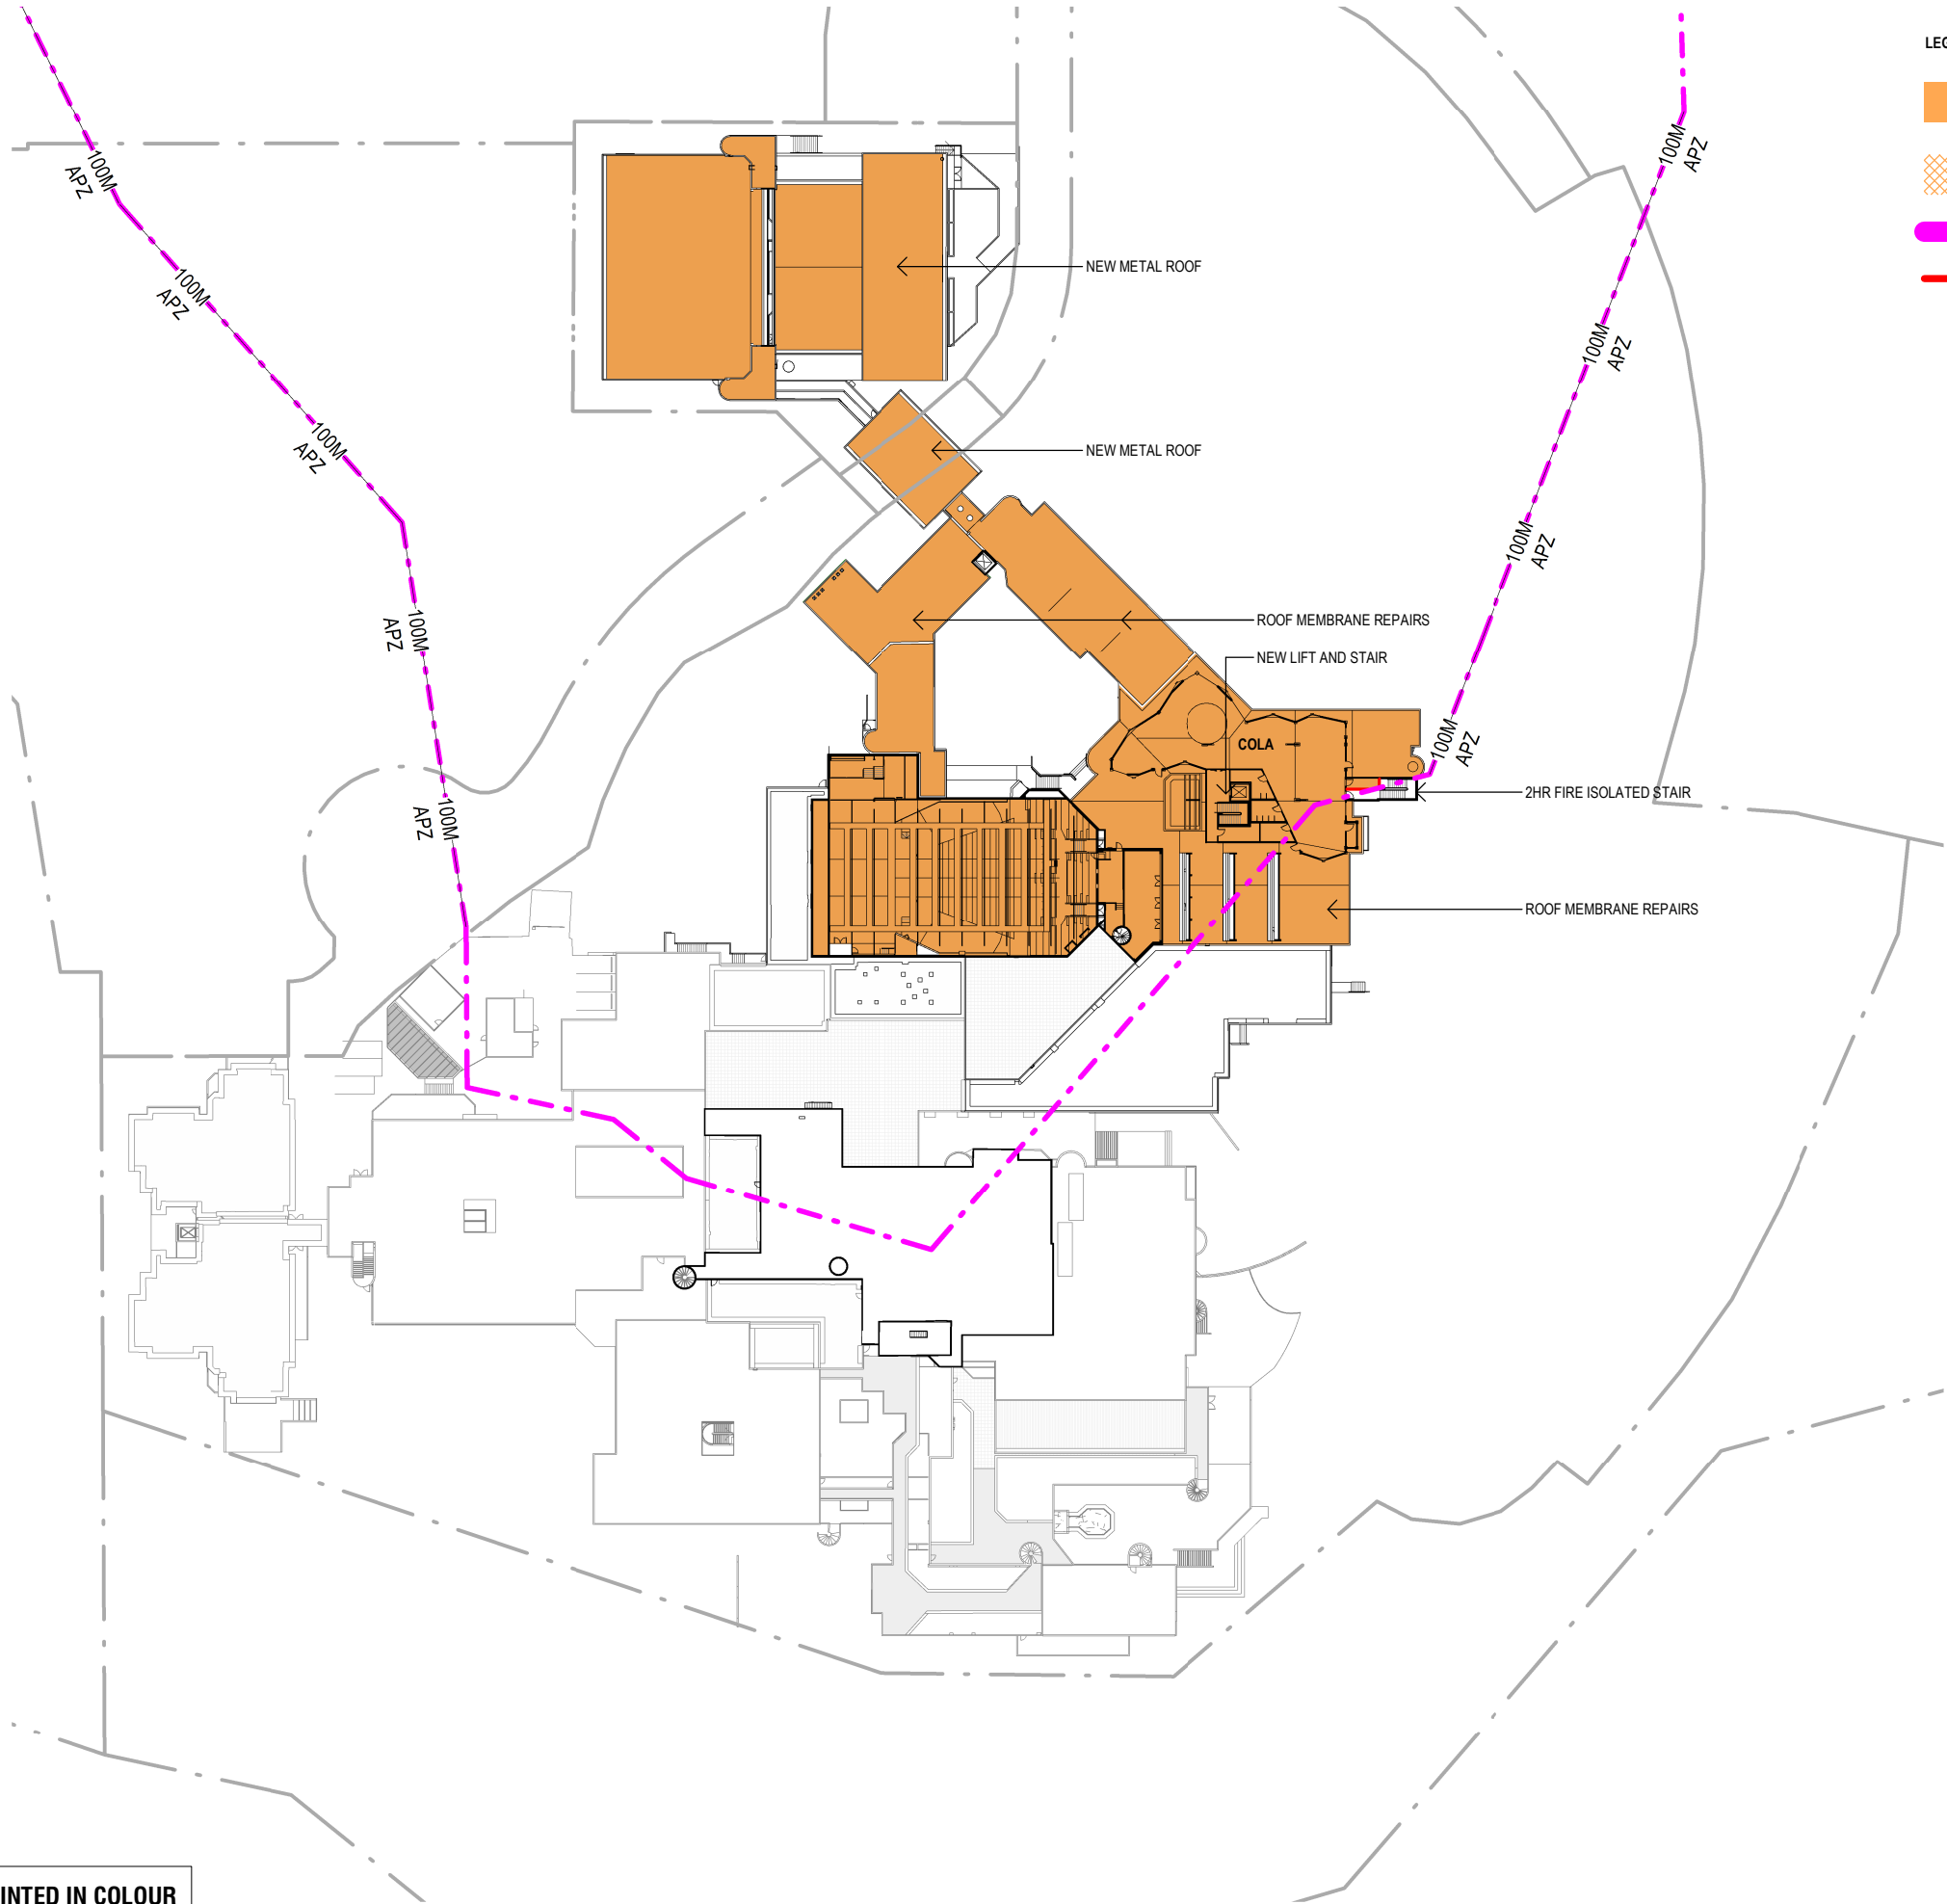

- LEGEND:
- PHASE 1:
 - PHASE 1: ADMINISTRATIVE
 - 100M APZ
 - 2HR FIRE RATED WALL

DRAWING TO BE PRINTED IN COLOUR



Copyright DesignInc Sydney Pty Limited
This drawing is protected by copyright. All rights are reserved. Unless permitted under the Copyright Act 1968, no part of this drawing may in any form or by any means be reproduced, published, broadcast or transmitted without the prior written permission of the copyright owner.

Please note
If the Status of this drawing is not signed off For Construction it may be subject to change, alteration or amendment at the discretion of DesignInc Sydney Pty Limited. If so, DesignInc Sydney Pty Limited is not liable for any loss, damage, harm or injury whether special, consequential, direct or indirect, suffered by you or any other person as a result of your use of this drawing for construction purposes.

Figured dimensions take preference to scale readings. Verify all dimensions on site. Report any discrepancies to the Architect for decision before proceeding with the work.

Nominated Architects
Anthony Quan 5421 | Sandeep Amin 7337 | Ian Armstrong 7260 | Richard Does 8126

No	DATE	REVISIONS	BY
A	04/05/2018	ISSUED FOR DEVELOPMENT APPROVAL	TG
B	01/06/2018	UPDATED SHEET NAMES	RK

ARCHITECT

DesignInc | Lacoste + Stevenson | bmc2
architects in association

DesignInc Sydney PTY LIMITED ACN 003008820
L12 / 77 PACIFIC HWY NORTH SYDNEY NSW 2060 AUSTRALIA
PO BOX 651 NORTH SYDNEY NSW 2059 AUSTRALIA
T +612 8905 7100 F +612 8905 7199
E sydney@sydney.designinc.com.au www.designinc.com.au
Architecture Urban Design Interiors

CLIENT

SCHOOL INFRASTRUCTURE NSW

PROJECT

Lindfield Learning Village -

Eton Road,
Lindfield NSW 2070

TITLE

PHASE 1 PROPOSED FLOOR PLAN LEVEL 7

N

DRAWN BY TG, CS, HC, RK

SCALES 1 : 1000 @A3

PLOT DATE 26/04/2018

PROJECT N°	P18-023	REVISION
DRAWING N°	DA-117	B
DRAWING STATUS FOR APPROVAL	REVIEWED BY RG	SIGNATURE
		DATE

QUALITY CERTIFIED ISO 9001

Completion of the Drawing Status is evidence the design has been verified as conforming to the requirements of the Project M.S. Plan. Initiating the "Drawn By" box confirms that this drawing has been prepared in conformity with DesignInc Sydney M.S. procedures.

DEVELOPMENT APPLICATION

PLOTTED 1/06/2018 9:57:39 AM C:\Users\kwok\Documents\P18-023-AR-LLV-SHEETS_CENTRAL_R18_rkwok.nt