


# Fairfield Sustainable Resource Centre

## Landscape Development Application

### Widemere Rd and Hassall St

#### Drawing Schedule

Drawing Number	Drawing Title	Scale
000	Landscape Coversheet	N/A
101	Landscape Plan	1:500
102	Landscape Plan	1:500
103	Landscape Plan	1:500
501	Landscape Details	As Shown

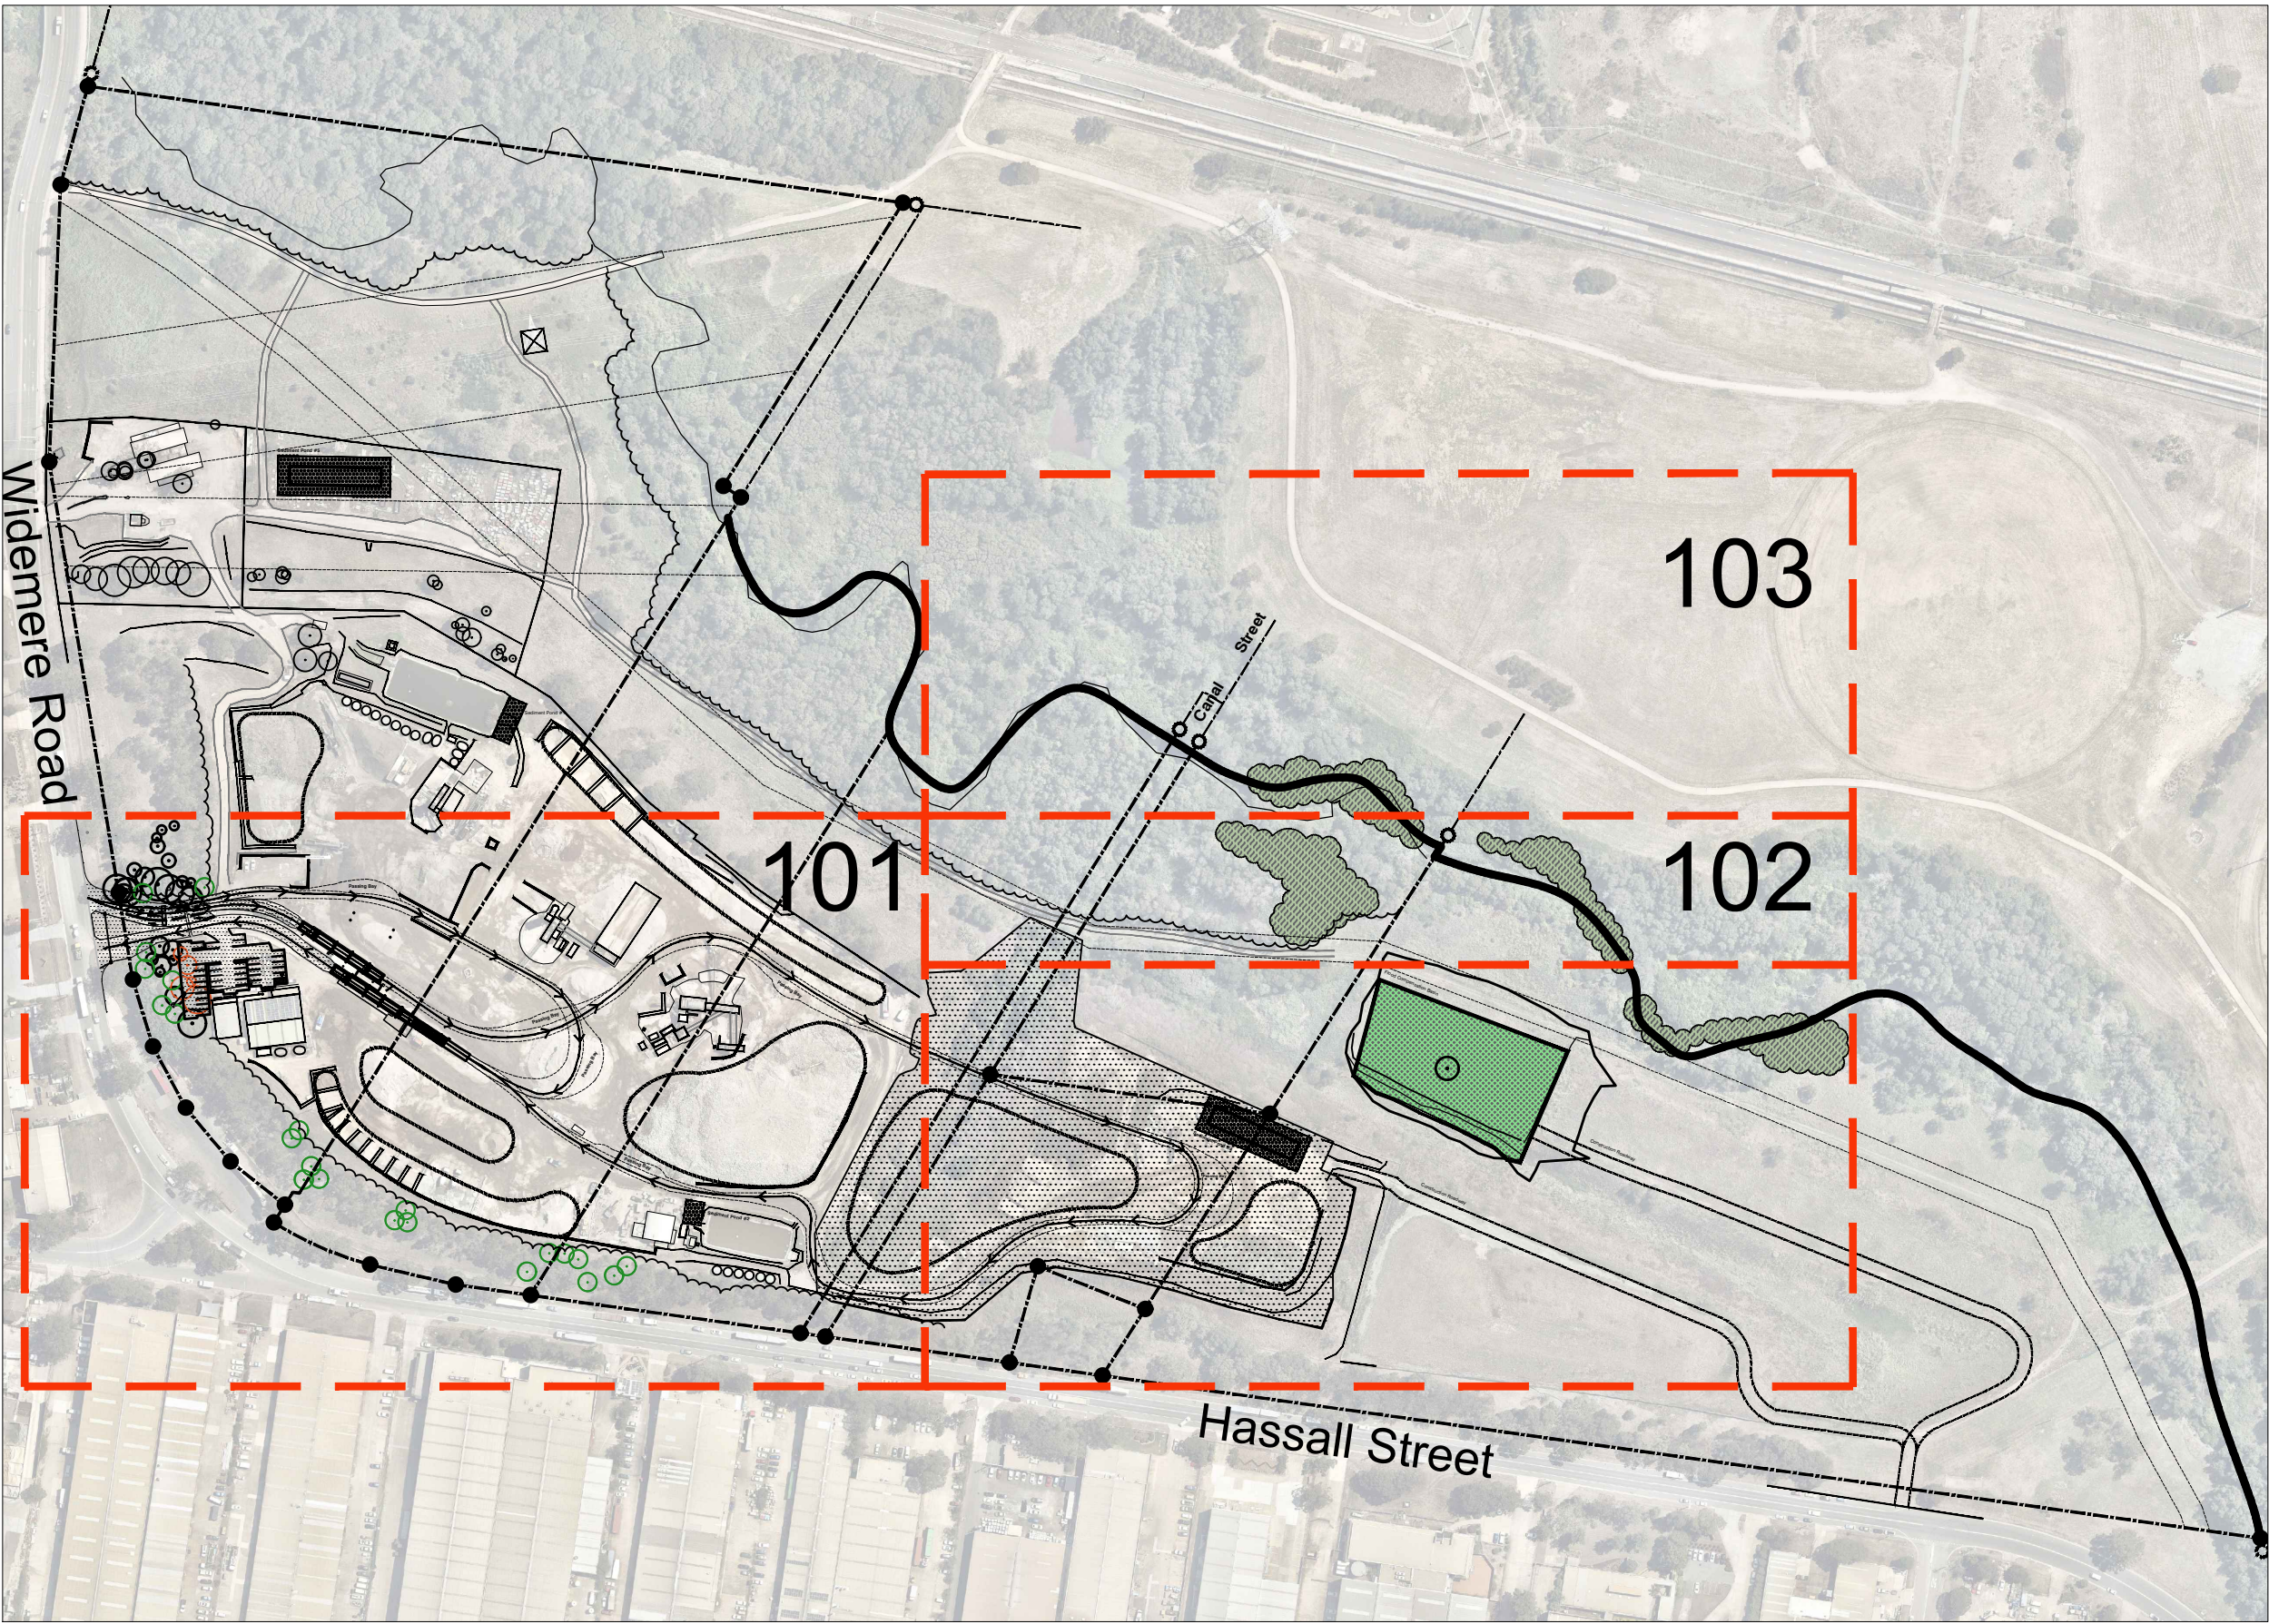

Site Plan | Scale 1:3000

NOT FOR CONSTRUCTION

© 2019 Site Image (NSW) Pty Ltd. ABN 44 801 262 380 as agent for Site Image NSW Partnership. All rights reserved. This drawing is copyright and shall not be reproduced or copied in any form or by any means (graphic, electronic or mechanical including photocopy) without the written permission of Site Image (NSW) Pty Ltd. Any license, expressed or implied, to use this document for any purpose what so ever is restricted to the terms of the written agreement between Site Image (NSW) Pty Ltd and the instructing party.

The contractor shall check and verify all work on site (including work by others) before commencing the landscape installation. Any discrepancies are to be reported to the Project Manager or Landscape Architect prior to commencing work. Do not scale this drawing. Any required dimensions not shown shall be referred to the Landscape Architect for confirmation.

B	Revised for Comments
A	For Comment
Issue	Revision Description

JD	NM	11.08.2020
JD	NM	29.07.2020
Drawn	Check	Date

#### LEGEND

Key Plan:

**SITE IMAGE**

Landscape Architects  
Level 1, 3-5 Baptist Street  
Redfern NSW 2016  
Australia  
Tel: (61 2) 8332 5600  
Fax: (61 2) 9698 2877  
www.siteimage.com.au

Client:  
**Fairfield Council**

Project:  
**Fairfield SRC**  
**Windemere and Hassell St**

Drawing Name:  
**Landscape Coversheet**

**PRELIMINARY**

Scale:  
Job Number:  
**SS19-4294**

Drawing Number:  
Issue:

000 B