

2	03/05/18	ISSUE FOR DA COMMENTS	DOMA	BS
1	24/04/18	ISSUE FOR DA COMMENTS	DOMA	BS
Revision	Date	Description	Initial	Checked

42 Honeysuckle Drive
42 Honeysuckle Drive, Newcastle


North Elevation

Status	DD		
Scale	1 : 150	@	A1
Drawn	Author	Checked	Checker
Project No.	s12109		
Plot Date	3/05/2018 12:32:28 PM		
Plot File	42HONEYSUCKLEDRIVE_ARCH		
Drawing no.	AD.09.001		Revision
			2


Melbourne 1 Nicholson Street
Melbourne VIC 3000 Australia
T 03 8664 6200 F 03 8664 6300
email mel@batesmart.com.au
http://www.batesmart.com.au

Sydney 43 Brisbane Street
Surry Hills NSW 2010 Australia
T 02 8354 5100 F 02 8354 5199
email syd@batesmart.com.au
http://www.batesmart.com.au


Bates Smart Pty Ltd ABN 70 004 999 400

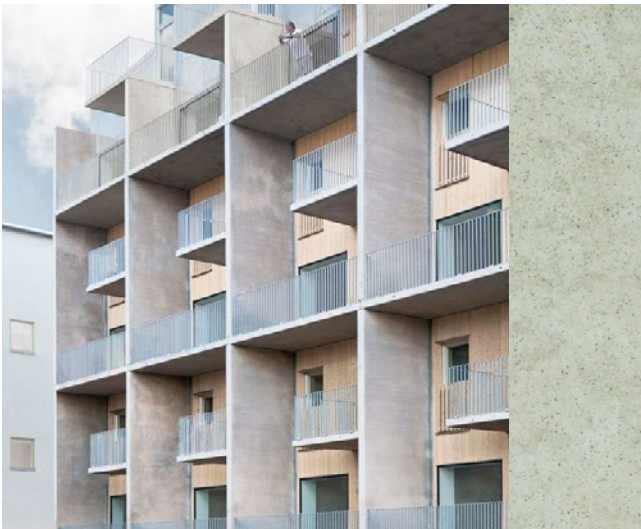


1 - CONCRETE FINISH

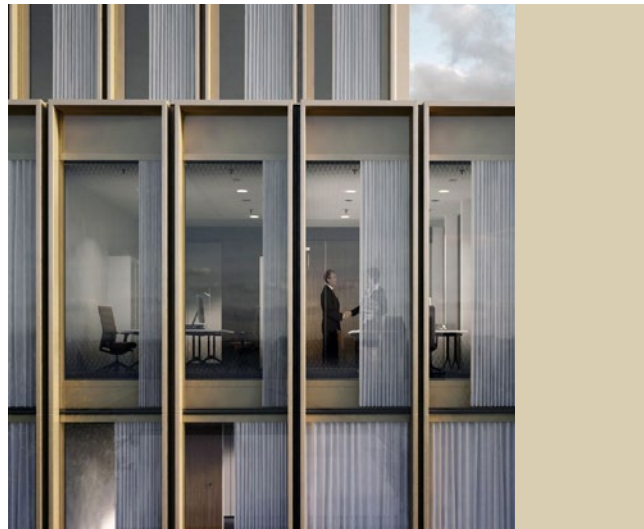

2 - ALUMINIUM FINS & SHADOW BOX SPANDRELS

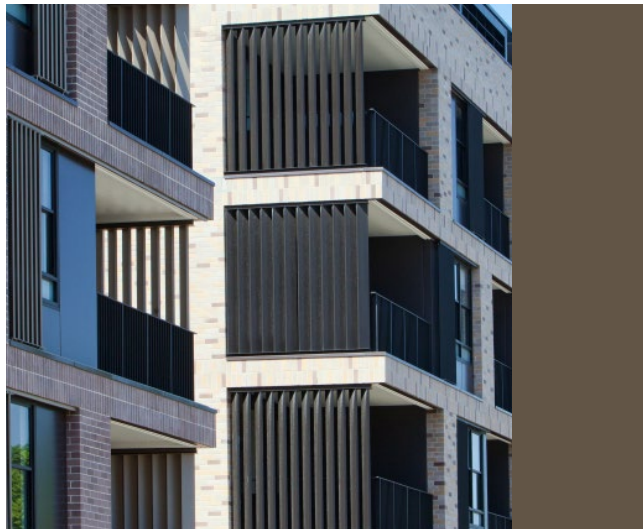

3 - ALUMINIUM LOUVRES GENERALLY GLAZING BEHIND

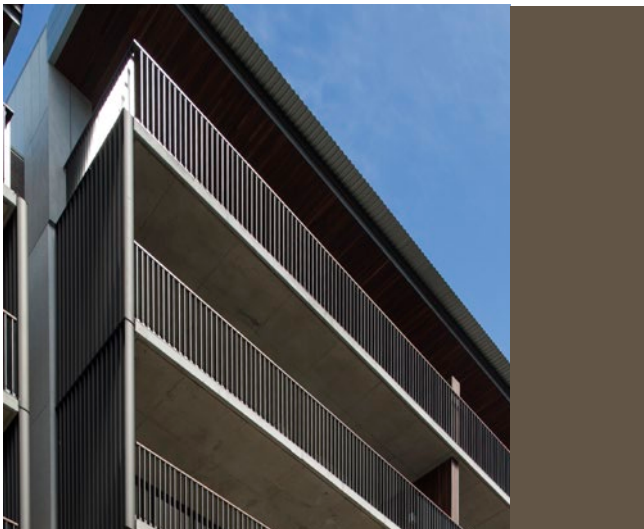

4 - ALUMINIUM BALUSTRADES




5 - ALUMINIUM PANELS



6 - LOUVRES - CAR PARK



7 - PLANTERS


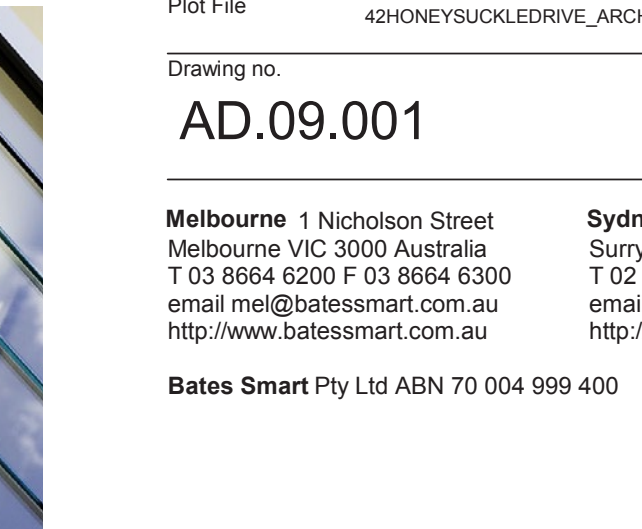


8 - GLASS LOUVRES

Check all dimensions and site conditions prior to commencement of any work, the purchase or ordering of any materials, fittings, plant, services or equipment and the preparation of shop drawings and or the fabrication of any components.

Do not scale drawings - refer to figured dimensions only. Any discrepancies shall immediately be referred to the architect for clarification.

All drawings may not be reproduced or distributed without prior permission from the architect.

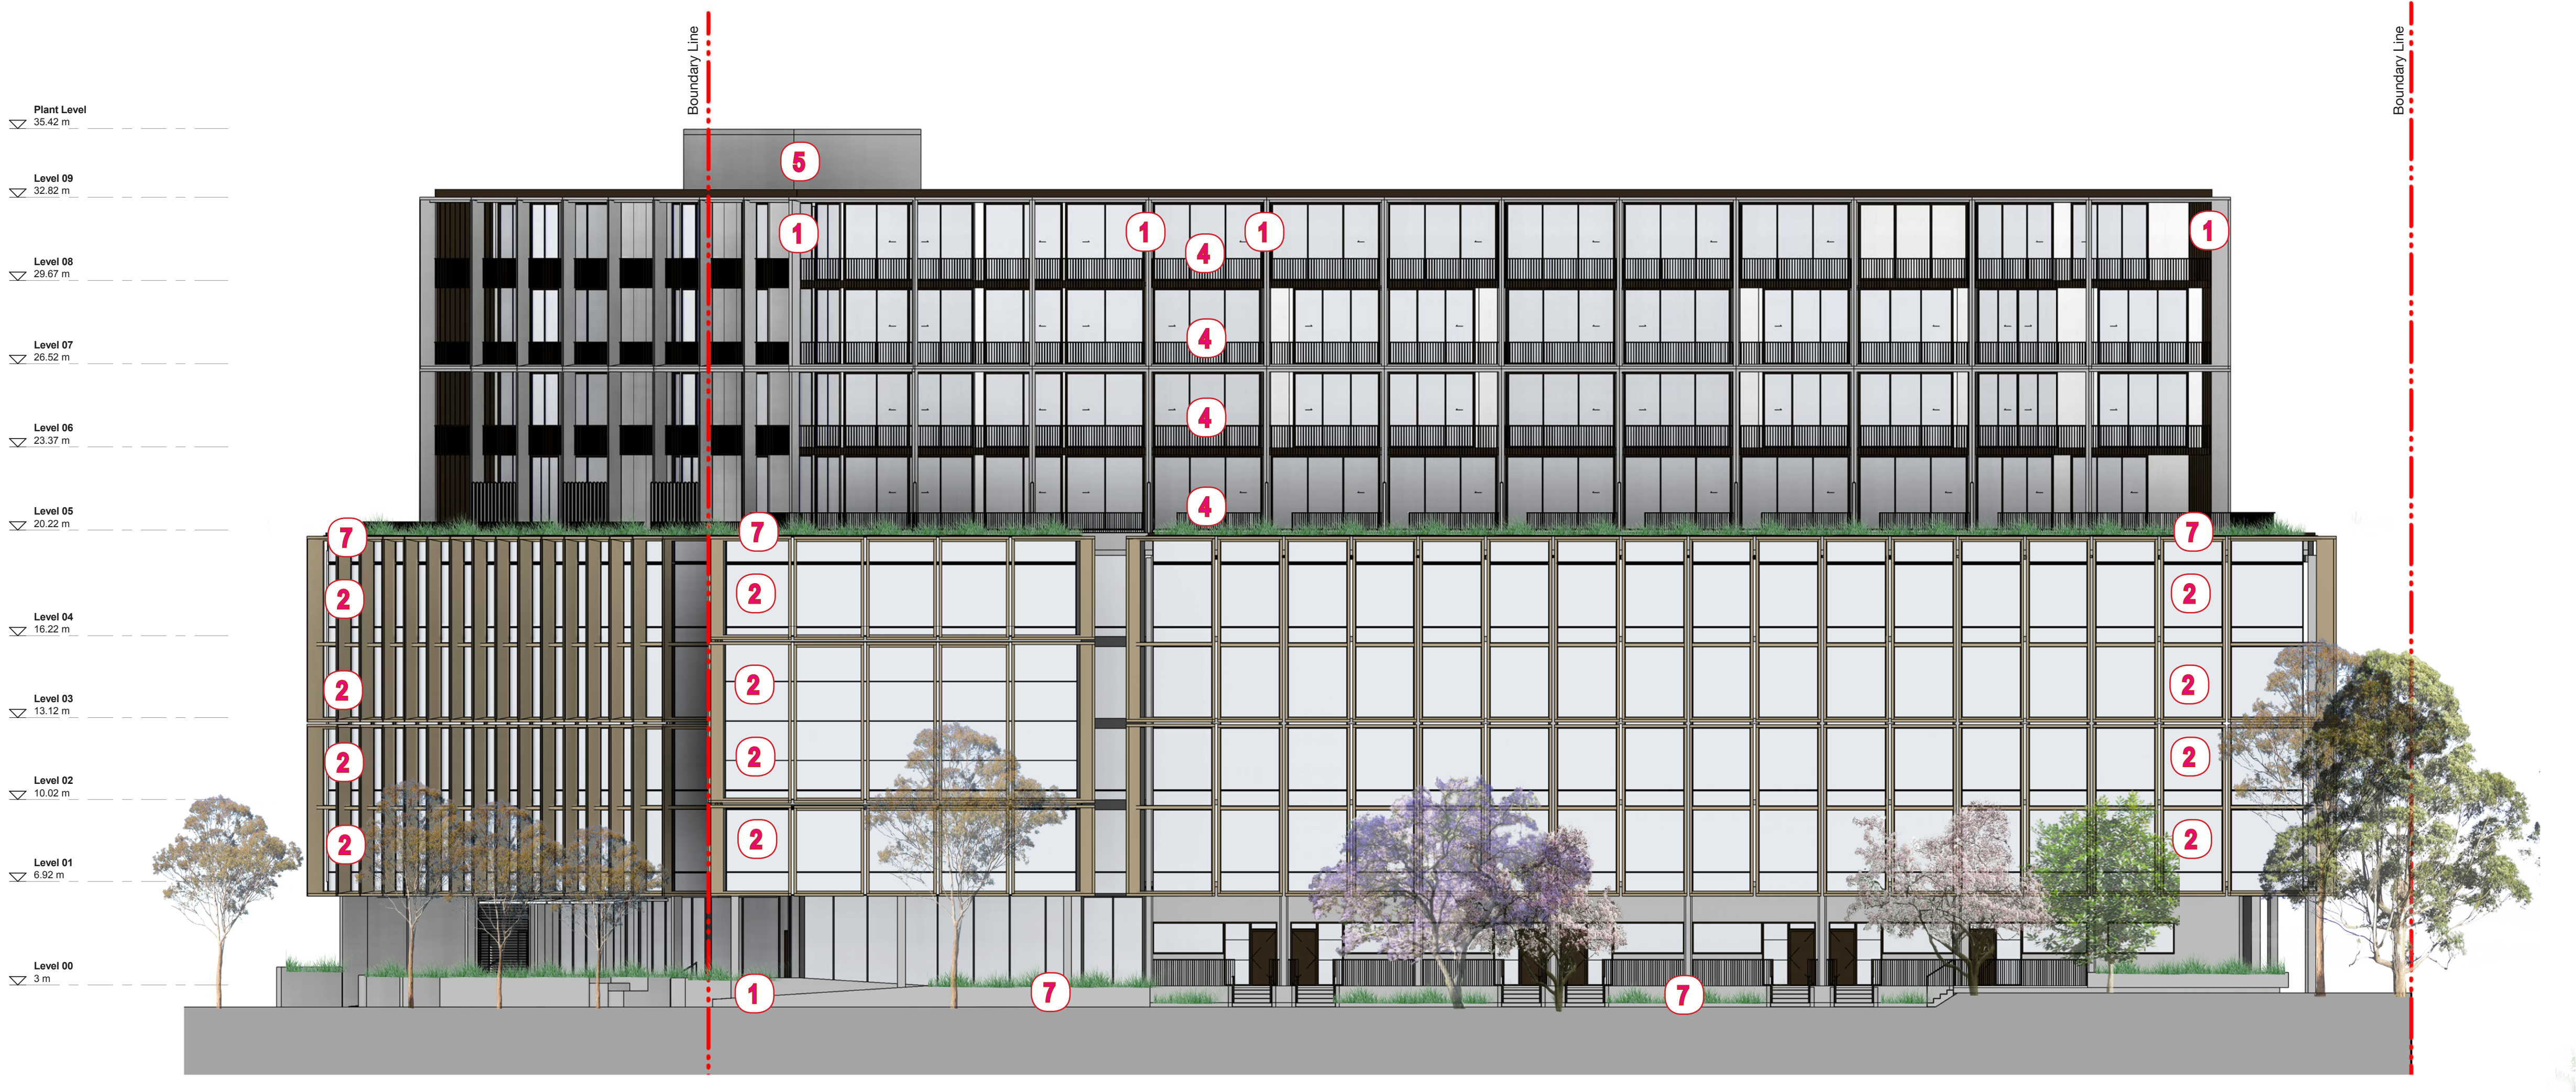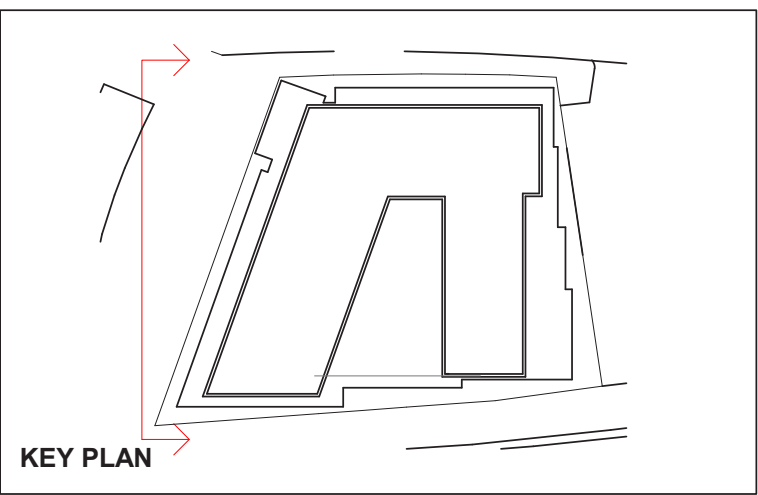

2	03/05/18	ISSUE FOR DA COMMENTS	DOMA	BS
1	24/04/18	ISSUE FOR DA COMMENTS	DOMA	BS
Revision	Date	Description	Initial	Checked

42 Honeysuckle Drive
42 Honeysuckle Drive, Newcastle


West Elevation

Status	DD		
Scale	1 : 150	@ A1	
Drawn	Author	Checked	Checker
Project No.	s12109		
Plot Date	3/05/2018 12:33:52 PM		
Plot File	42HONEYSUCKLEDRIE_ARCH		
Drawing no.	AD.09.002		Revision
			2


Melbourne 1 Nicholson Street
Melbourne VIC 3000 Australia
T 03 8664 6200 F 03 8664 6300
email mel@batesmart.com.au
http://www.batesmart.com.au

Sydney 43 Brisbane Street
Surry Hills NSW 2010 Australia
T 02 8354 5100 F 02 8354 5199
email syd@batesmart.com.au
http://www.batesmart.com.au


Bates Smart Pty Ltd ABN 70 004 999 400

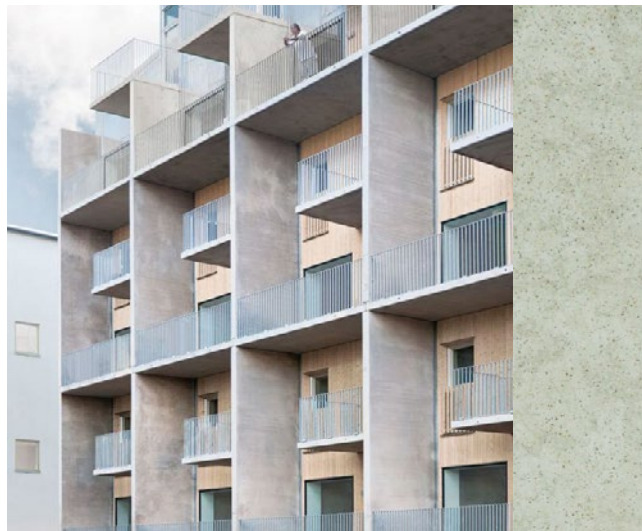


1 - PRECAST CONCRETE

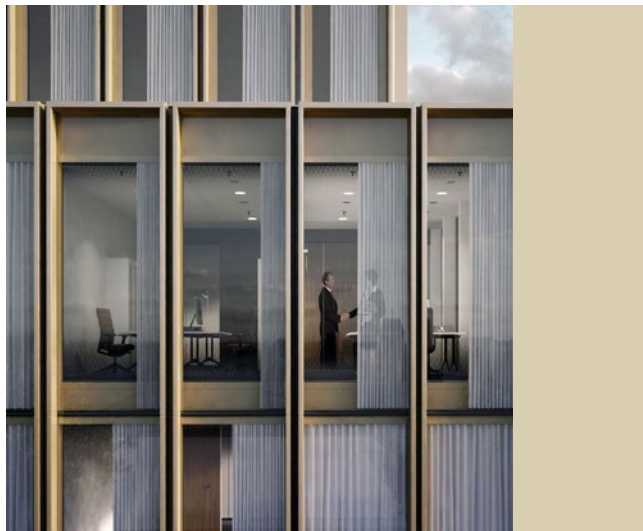

2 - ALUMINIUM FINS & SHADOW BOX SPANDRELS

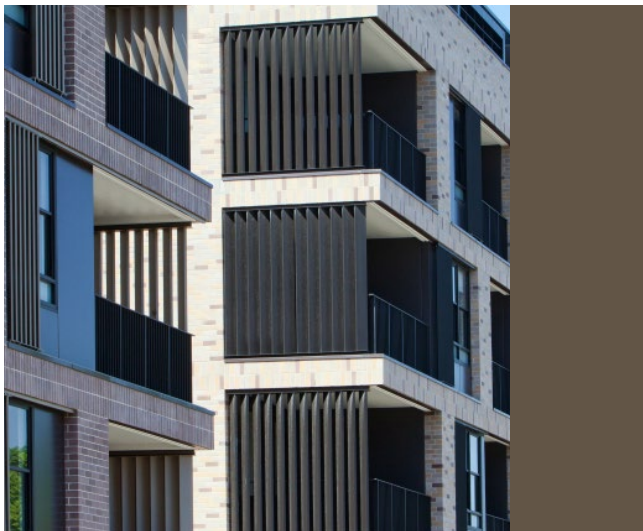

3 - ALUMINIUM LOUVRES GENERALLY GLAZING BEHIND

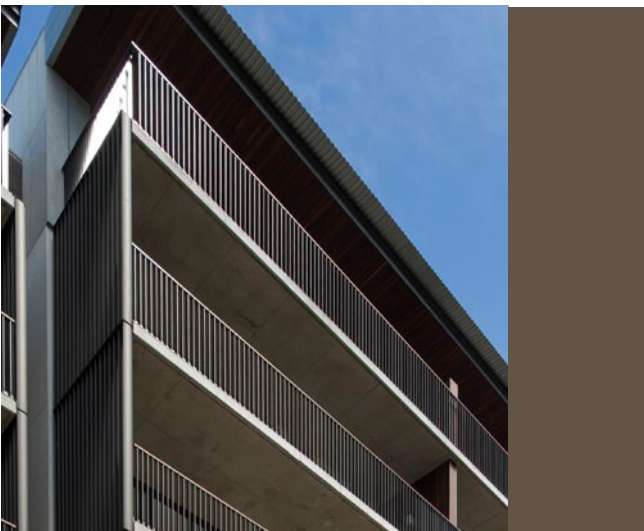

4 - ALUMINIUM BALUSTRADES




5 - ALUMINIUM PANELS



6 - LOUVRES - CAR PARK



7 - PLANTERS


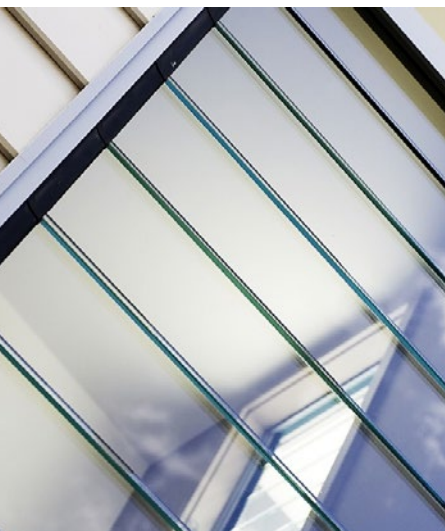


8 - GLASS LOUVRES

Check all dimensions and site conditions prior to commencement of any work, the purchase or ordering of any materials, fittings, plant, services or equipment and the preparation of shop drawings and or the fabrication of any components.

Do not scale drawings - refer to figured dimensions only. Any discrepancies shall immediately be referred to the architect for clarification.

All drawings may not be reproduced or distributed without prior permission from the architect.

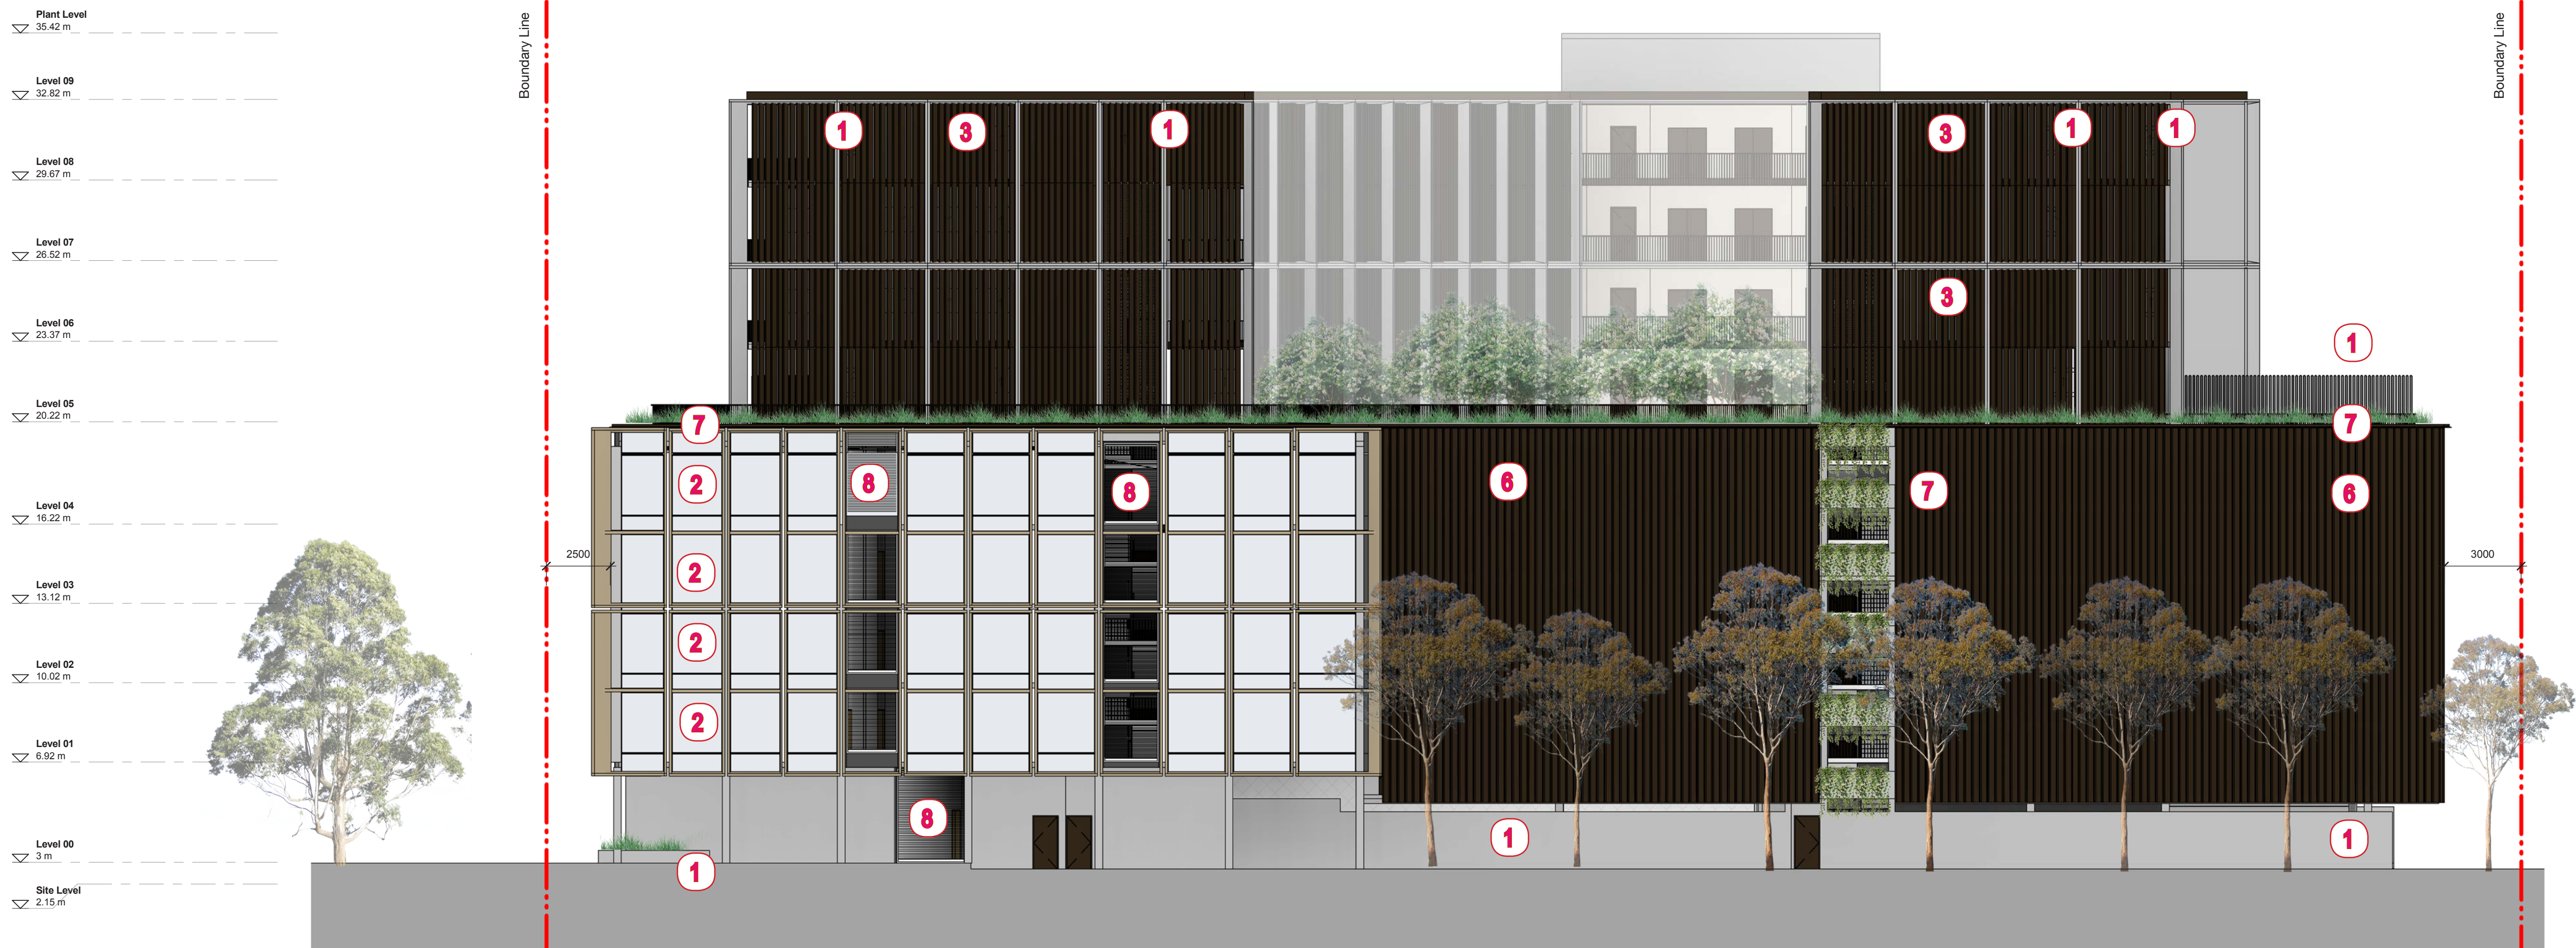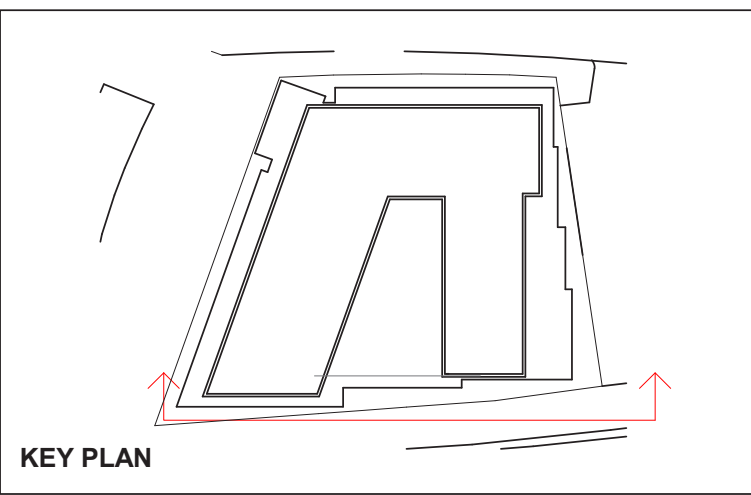

2	03/05/18	ISSUE FOR DA COMMENTS	DOMA	BS
1	24/04/18	ISSUE FOR DA COMMENTS	DOMA	BS
Revision	Date	Description	Initial	Checked

42 Honeysuckle Drive
42 Honeysuckle Drive, Newcastle


South Elevation

Status	DD		
Scale	1 : 150	@	A1
Drawn	Author	Checked	Checker
Project No.	s12109		
Plot Date	3/05/2018 12:34:54 PM		
Plot File	42HONEYSUCKLEDRIVE_ARCH		
Drawing no.	AD.09.003		Revision
			2

Melbourne 1 Nicholson Street
Melbourne VIC 3000 Australia
T 03 8664 6200 F 03 8664 6300
email mel@batesmart.com.au
http://www.batesmart.com.au

Sydney 43 Brisbane Street
Surry Hills NSW 2010 Australia
T 02 8354 5100 F 02 8354 5199
email syd@batesmart.com.au
http://www.batesmart.com.au


Bates Smart Pty Ltd ABN 70 004 999 400

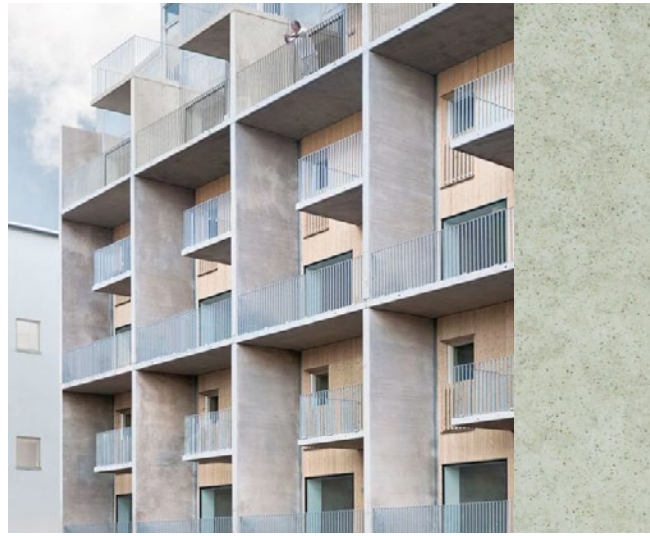


1 - PRECAST CONCRETE




2 - ALUMINIUM FINS & SHADOW BOX SPANDRELS

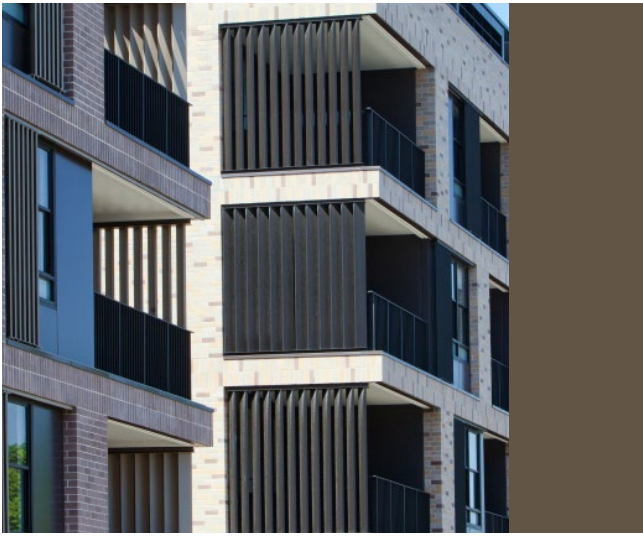

3 - ALUMINIUM LOUVRES GENERALLY GLAZING BEHIND

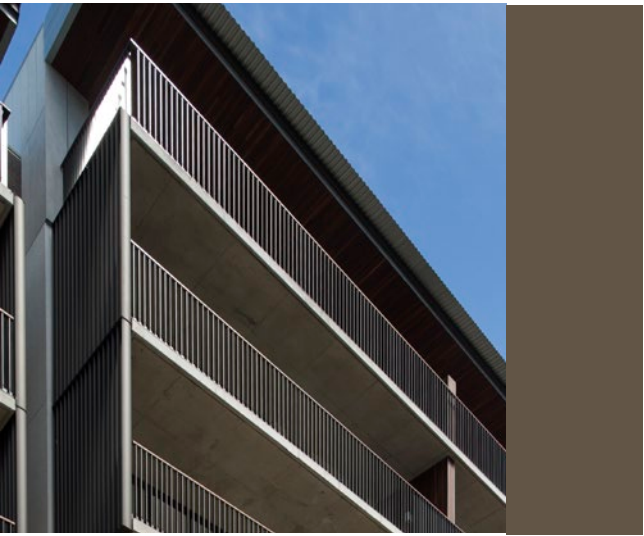

4 - ALUMINIUM BALUSTRADES

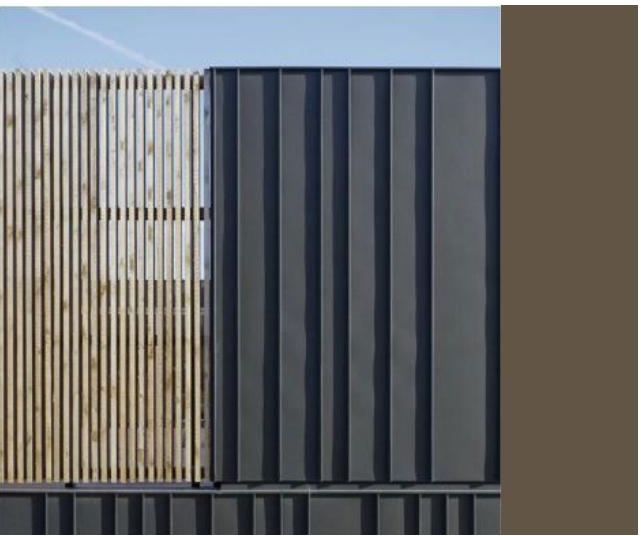

5 - ALUMINIUM PANELS



6 - LOUVRES - CAR PARK



7 - PLANTERS





8 - GLASS LOUVRES

Check all dimensions and site conditions prior to commencement of any work, the purchase or ordering of any materials, fittings, plant, services or equipment and the preparation of shop drawings and or the fabrication of any components.

Do not scale drawings - refer to figured dimensions only. Any discrepancies shall immediately be referred to the architect for clarification.

All drawings may not be reproduced or distributed without prior permission from the architect.

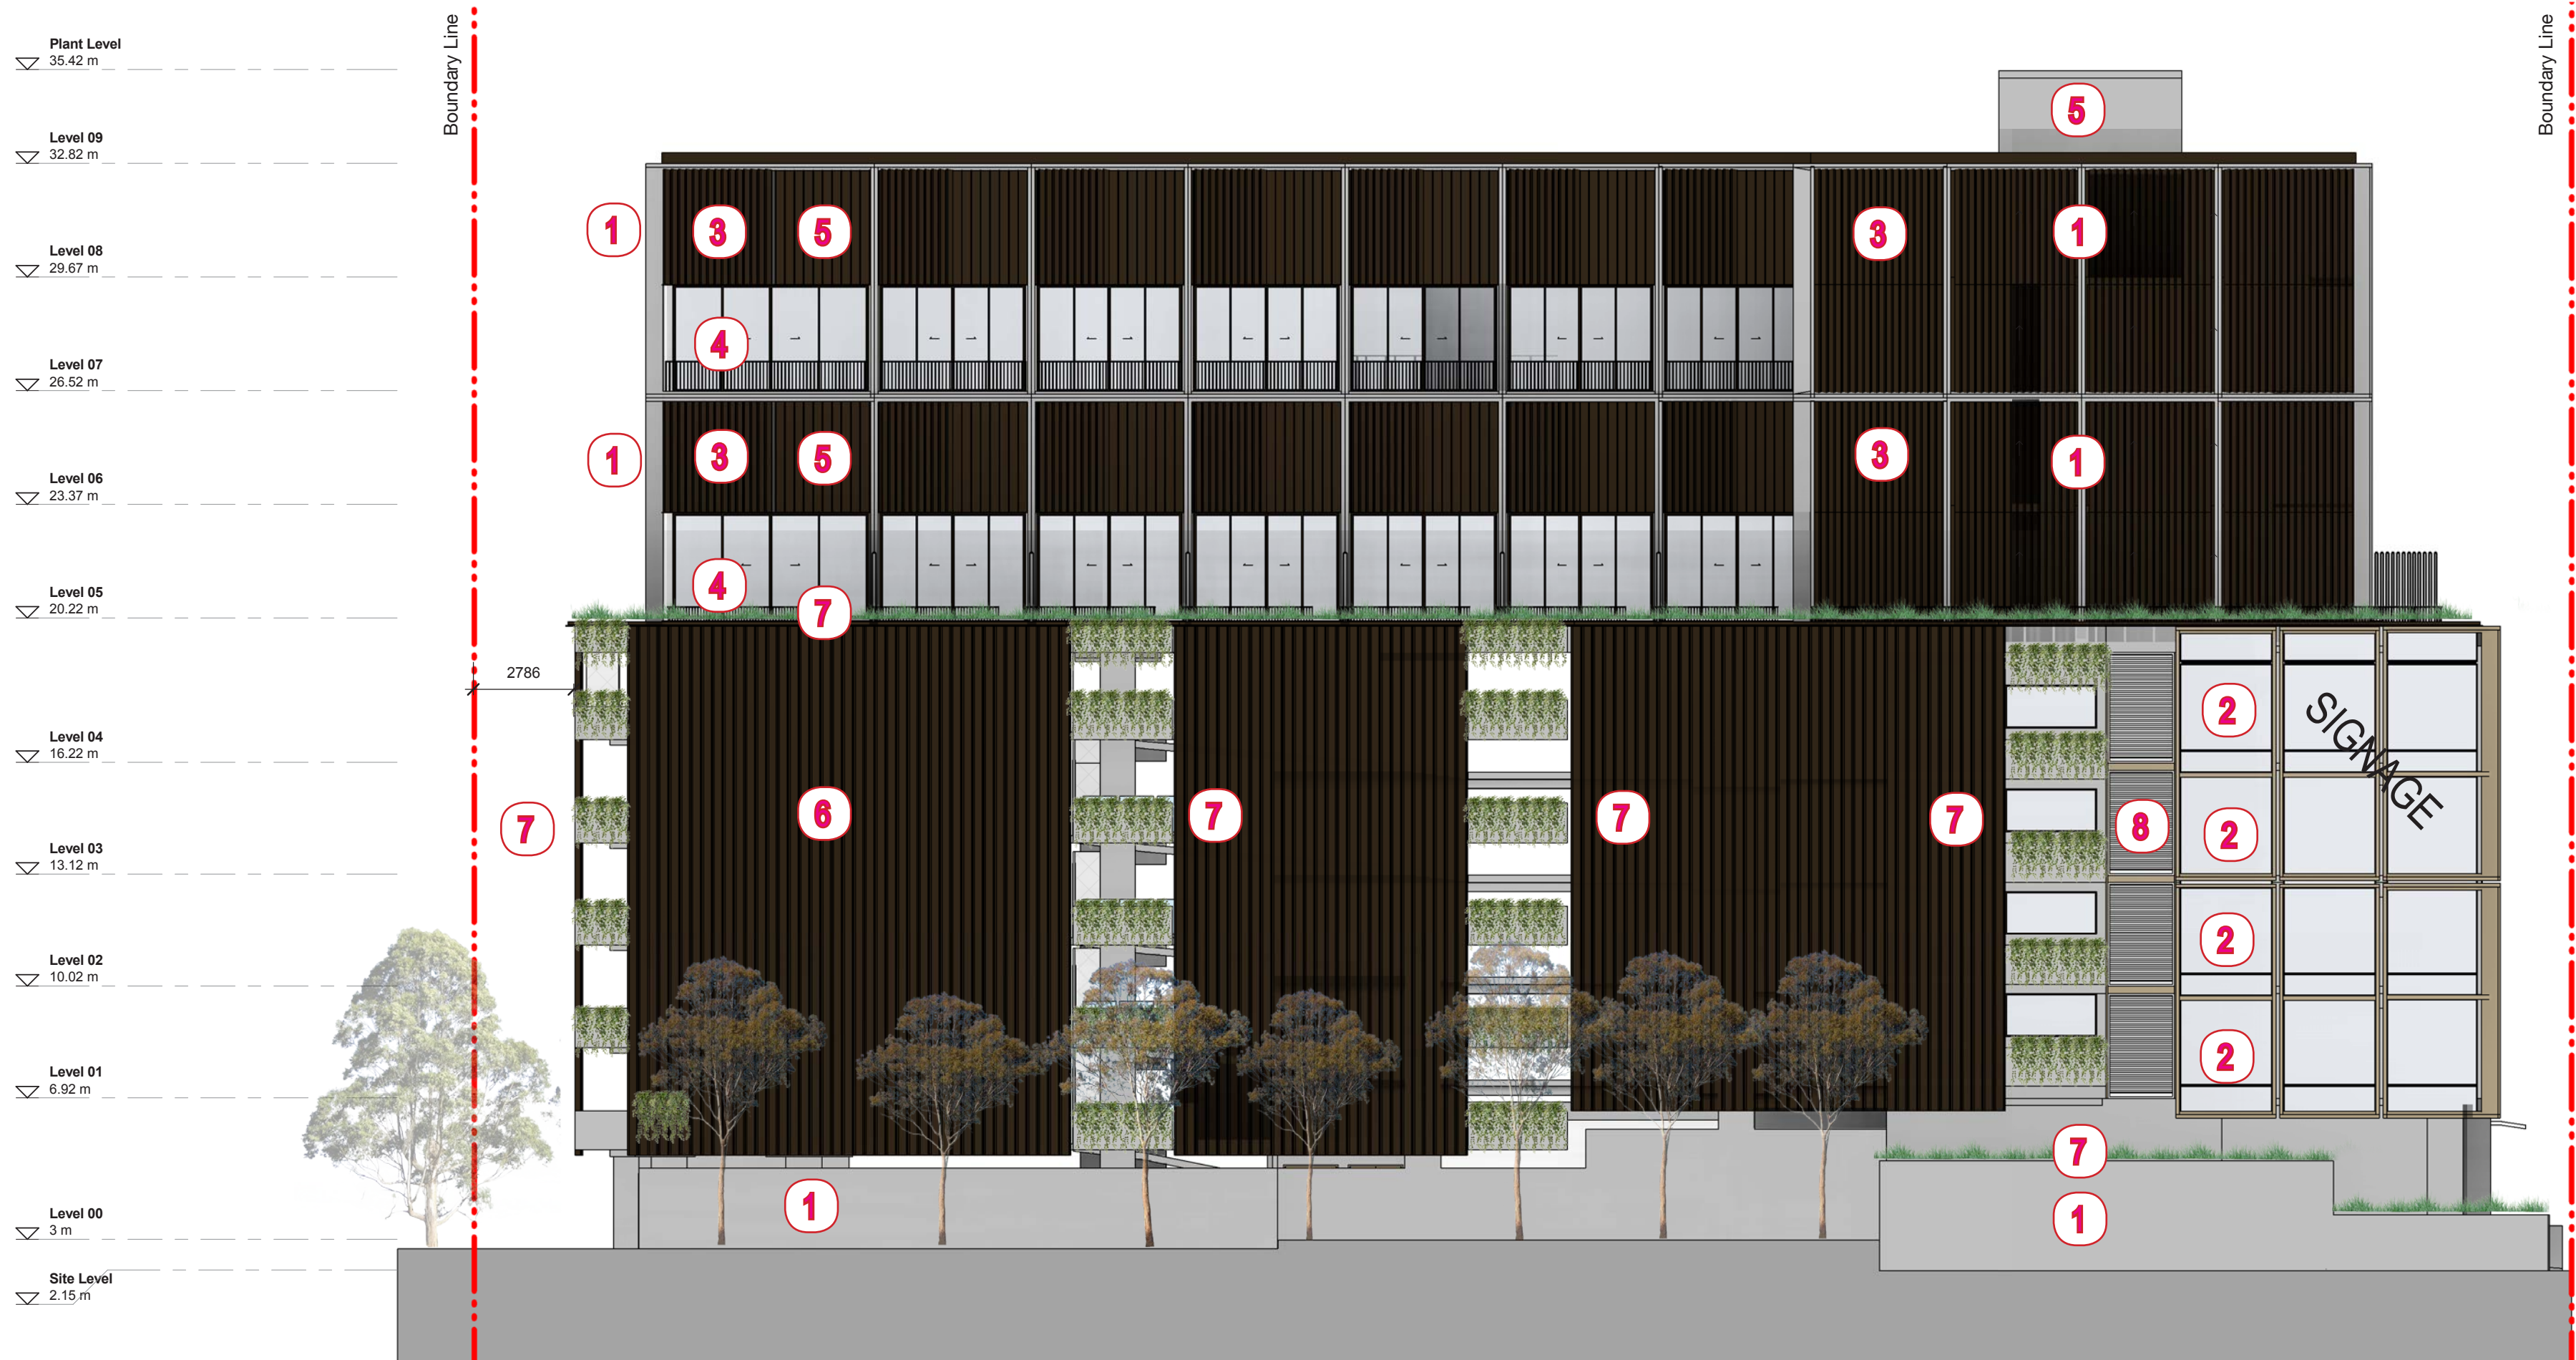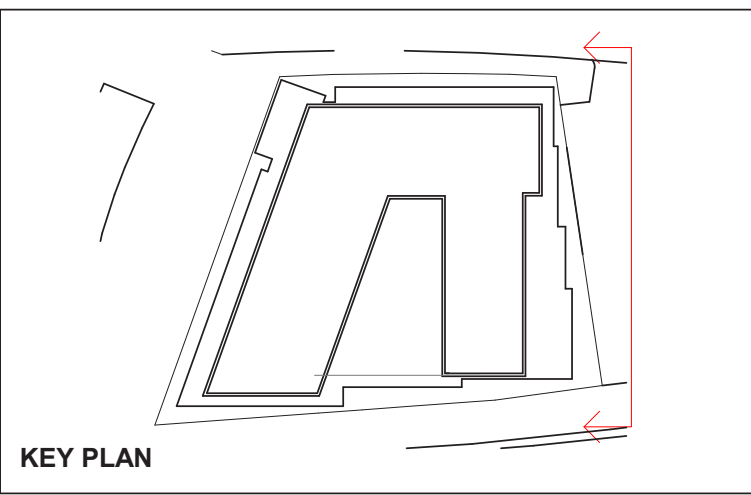

2	03/05/18	ISSUE FOR DA COMMENTS	DOMA	BS
1	24/04/18	ISSUE FOR DA COMMENTS	DOMA	BS
Revision	Date	Description	Initial	Checked

42 Honeysuckle Drive
42 Honeysuckle Drive, Newcastle


East Elevation

Status	DD		
Scale	1 : 150	@ A1	
Drawn	Author	Checked	Checker
Project No.	s12109		
Plot Date	3/05/2018 12:35:11 PM		
Plot File	42HONEYSUCKLEDRIVE_ARCH		
Drawing no.	AD.09.004		Revision
		2	

Melbourne 1 Nicholson Street
Melbourne VIC 3000 Australia
T 03 8664 6200 F 03 8664 6300
email mel@batesmart.com.au
http://www.batesmart.com.au

Sydney 43 Brisbane Street
Surry Hills NSW 2010 Australia
T 02 8354 5100 F 02 8354 5199
email syd@batesmart.com.au
http://www.batesmart.com.au


Bates Smart Pty Ltd ABN 70 004 999 400

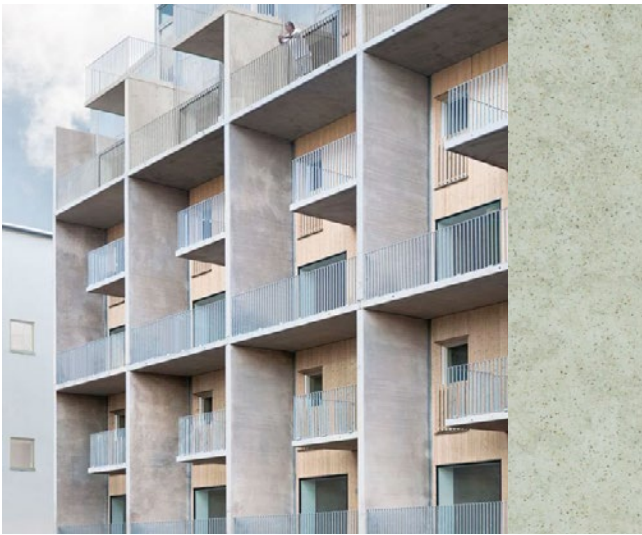


1 - PRECAST CONCRETE




2 - ALUMINIUM FINS & SHADOW BOX SPANDRELS

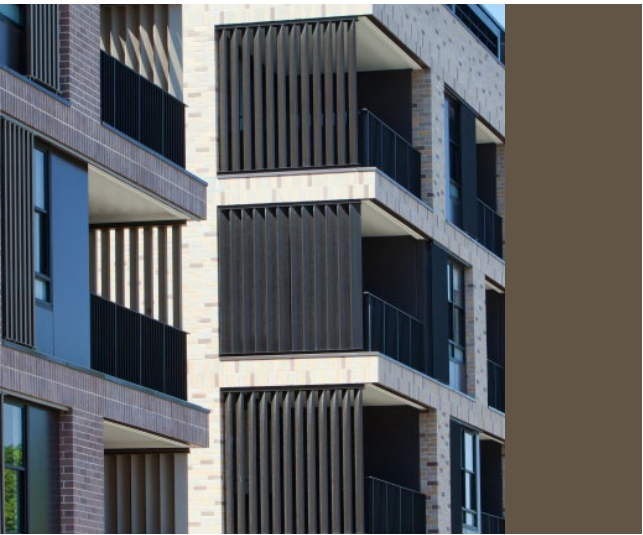

3 - ALUMINIUM LOUVRES GENERALLY GLAZING BEHIND

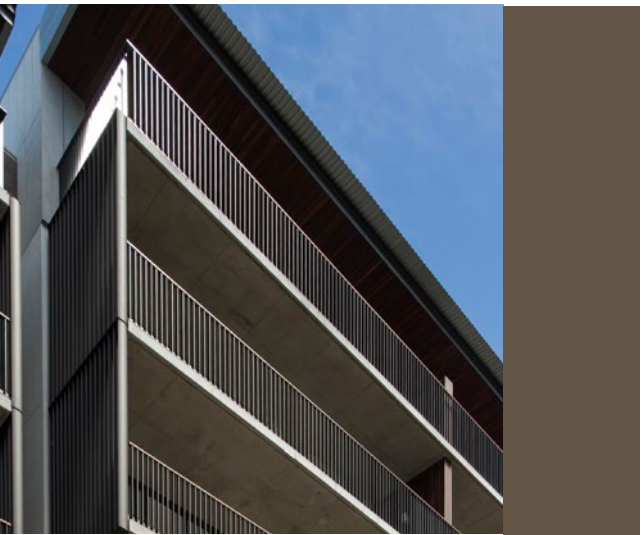

4 - ALUMINIUM BALUSTRADES

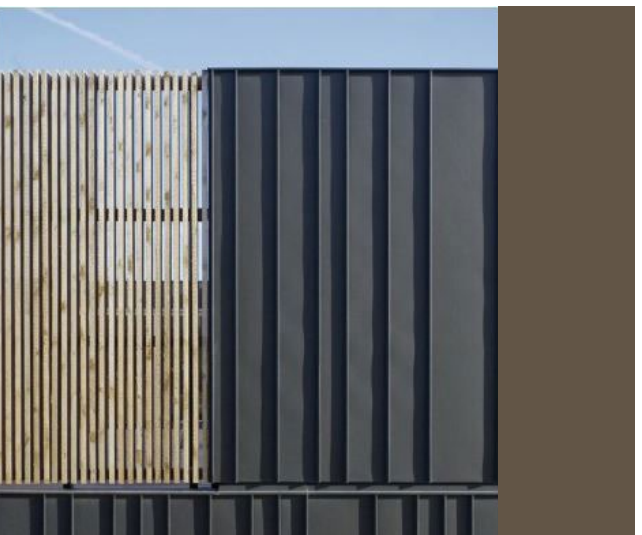


5 - ALUMINIUM PANELS



6 - LOUVRES - CAR PARK



7 - PLANTERS

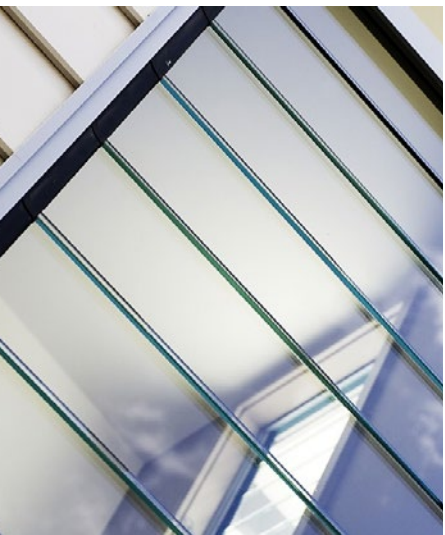


8 - GLASS LOUVRES

Check all dimensions and site conditions prior to commencement of any work, the purchase or ordering of any materials, fittings, plant, services or equipment and the preparation of shop drawings and or the fabrication of any components.

Do not scale drawings - refer to figured dimensions only. Any discrepancies shall immediately be referred to the architect for clarification.

All drawings may not be reproduced or distributed without prior permission from the architect.

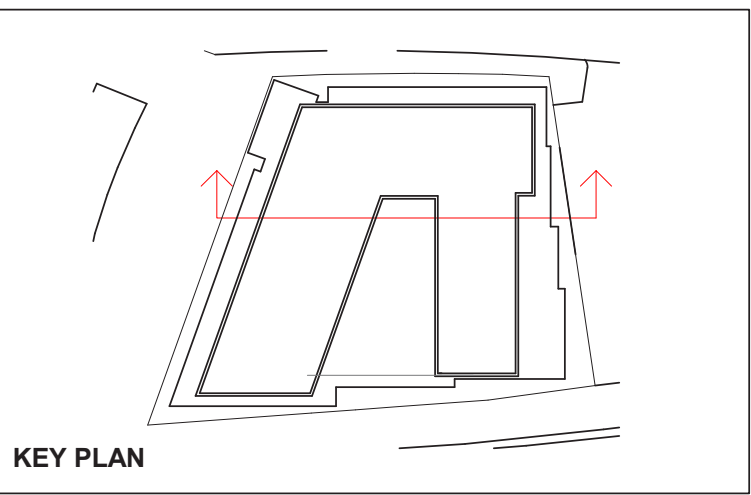

2	03/05/18	ISSUE FOR DA COMMENTS	DOMA	BS
1	24/04/18	ISSUE FOR DA COMMENTS	DOMA	BS
Revision	Date	Description	Initial	Checked

42 Honeysuckle Drive
42 Honeysuckle Drive, Newcastle


Courtyard Elevation - South

Status	DD		
Scale	1 : 150	@ A1	
Drawn	Author	Checked	Checker
Project No.	s12109		
Plot Date	3/05/2018 12:35:37 PM		
Plot File	42HONEYSUCKLEDRIVE_ARCH		
Drawing no.	AD.09.010		Revision
			2


Melbourne 1 Nicholson Street
Melbourne VIC 3000 Australia
T 03 8664 6200 F 03 8664 6300
email mel@batesmart.com.au
http://www.batesmart.com.au

Sydney 43 Brisbane Street
Surry Hills NSW 2010 Australia
T 02 8354 5100 F 02 8354 5199
email syd@batesmart.com.au
http://www.batesmart.com.au


Bates Smart Pty Ltd ABN 70 004 999 400

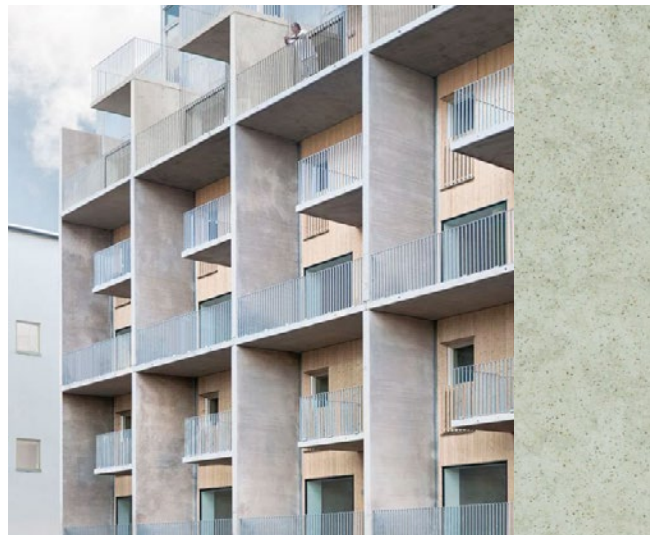


1 - PRECAST CONCRETE

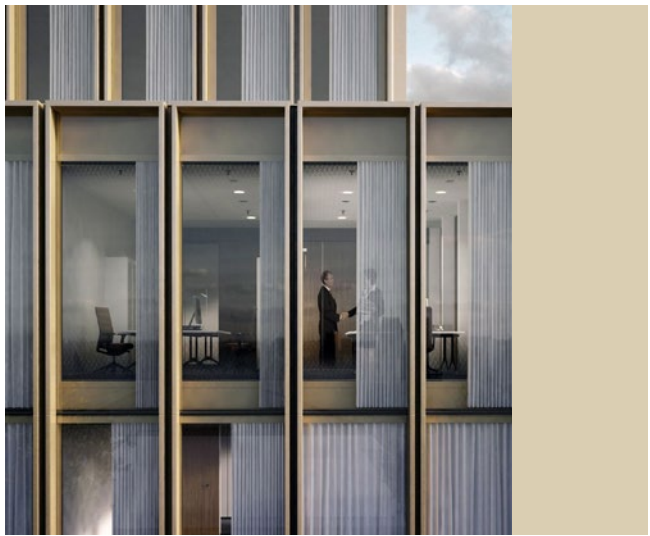

2 - ALUMINIUM FINS & SHADOW BOX SPANDRELS

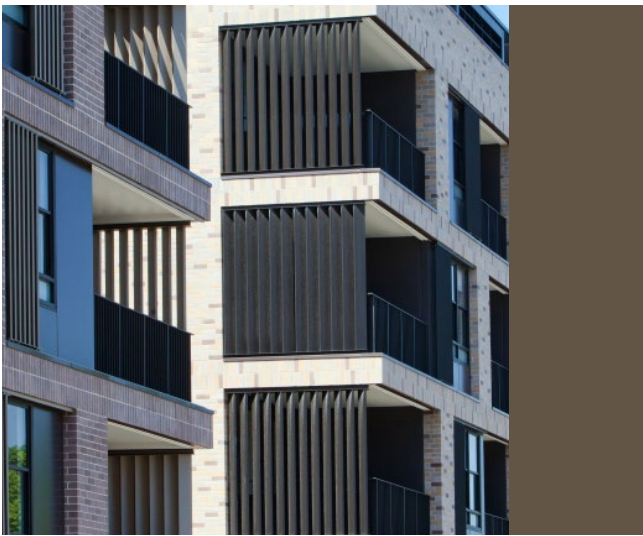

3 - ALUMINIUM LOUVRES GENERALLY GLAZING BEHIND

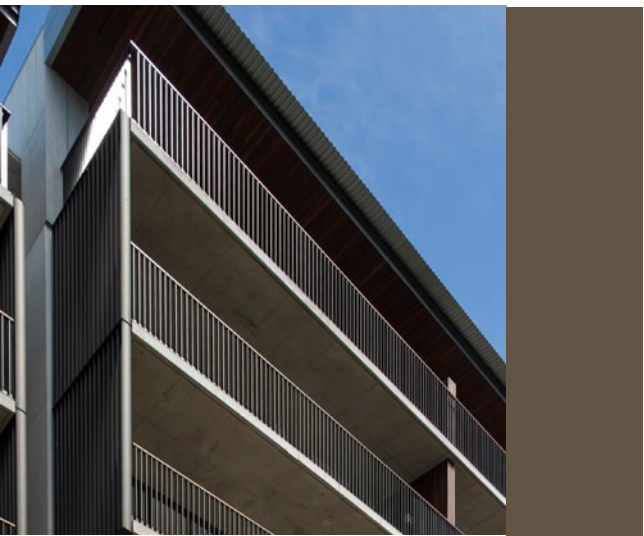

4 - ALUMINIUM BALUSTRADES




5 - ALUMINIUM PANELS



6 - LOUVRES - CAR PARK



7 - PLANTERS


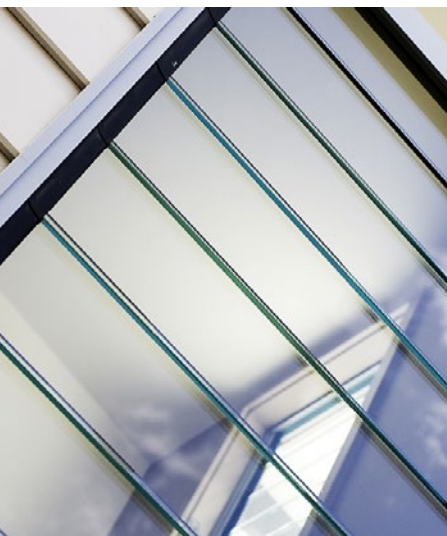


8 - GLASS LOUVRES

Check all dimensions and site conditions prior to commencement of any work, the purchase or ordering of any materials, fittings, plant, services or equipment and the preparation of shop drawings and or the fabrication of any components.

Do not scale drawings - refer to figured dimensions only. Any discrepancies shall immediately be referred to the architect for clarification.

All drawings may not be reproduced or distributed without prior permission from the architect.

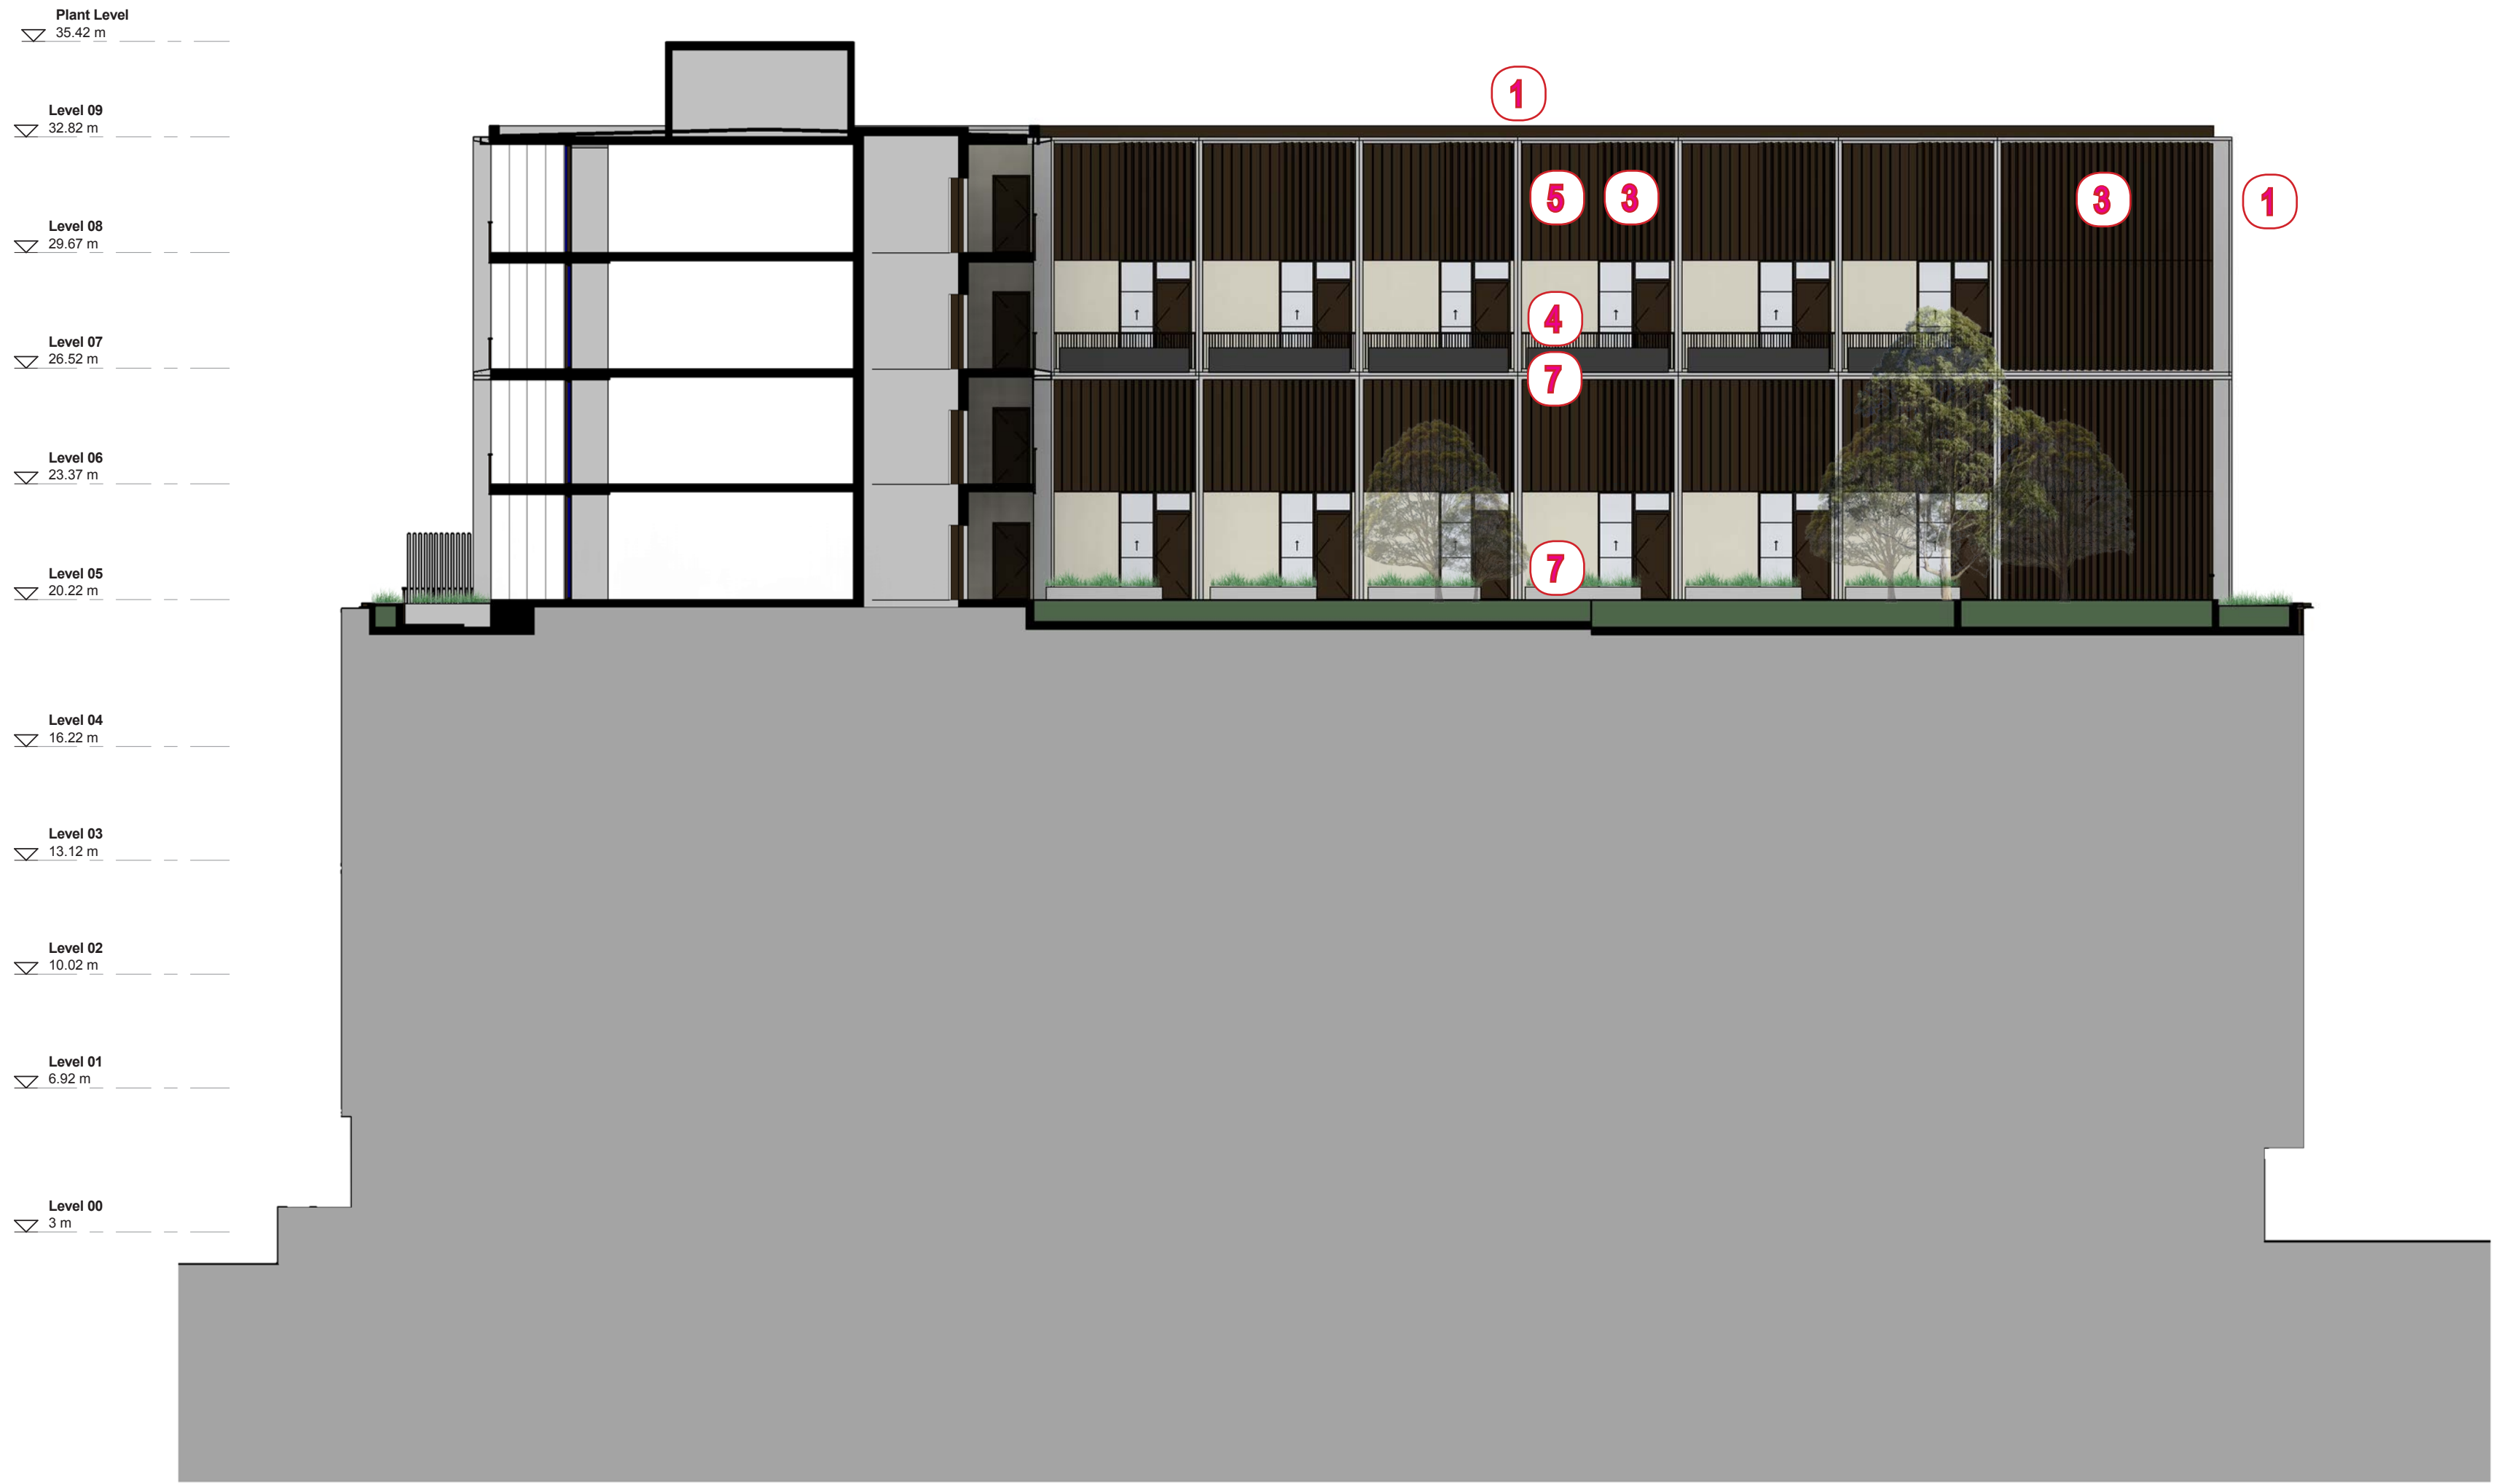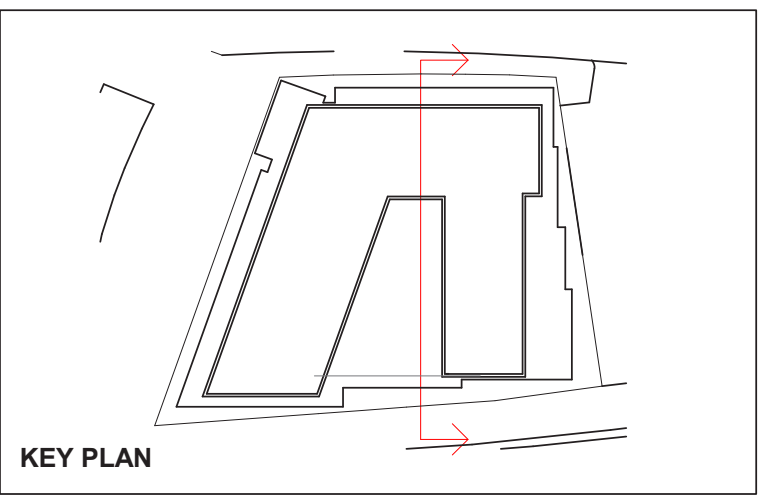

2	03/05/18	ISSUE FOR DA COMMENTS	DOMA	BS
1	24/04/18	ISSUE FOR DA COMMENTS	DOMA	BS
Revision	Date	Description	Initial	Checked

42 Honeysuckle Drive
42 Honeysuckle Drive, Newcastle


Courtyard Elevation - East

Status	DD		
Scale	1 : 150	@	A1
Drawn	Author	Checked	Checker
Project No.	s12109		
Plot Date	3/05/2018 12:36:07 PM		
Plot File	42HONEYSUCKLEDRIVE_ARCH		
Drawing no.	AD.09.011		Revision
			2


Melbourne 1 Nicholson Street
Melbourne VIC 3000 Australia
T 03 8664 6200 F 03 8664 6300
email mel@batesmart.com.au
http://www.batesmart.com.au

Sydney 43 Brisbane Street
Surry Hills NSW 2010 Australia
T 02 8354 5100 F 02 8354 5199
email syd@batesmart.com.au
http://www.batesmart.com.au


Bates Smart Pty Ltd ABN 70 004 999 400

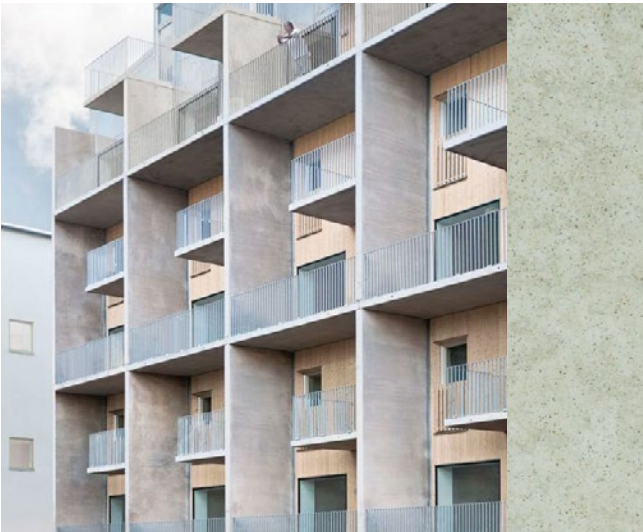


1 - PRECAST CONCRETE

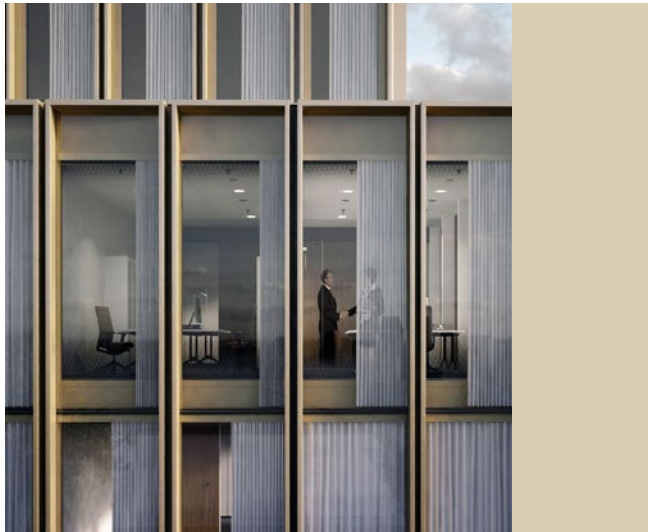


2 - ALUMINIUM FINS & SHADOW BOX SPANDRELS

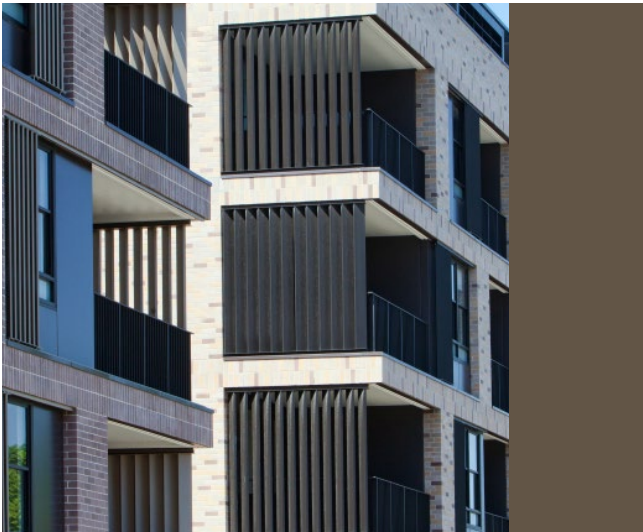

3 - ALUMINIUM LOUVRES GENERALLY GLAZING BEHIND

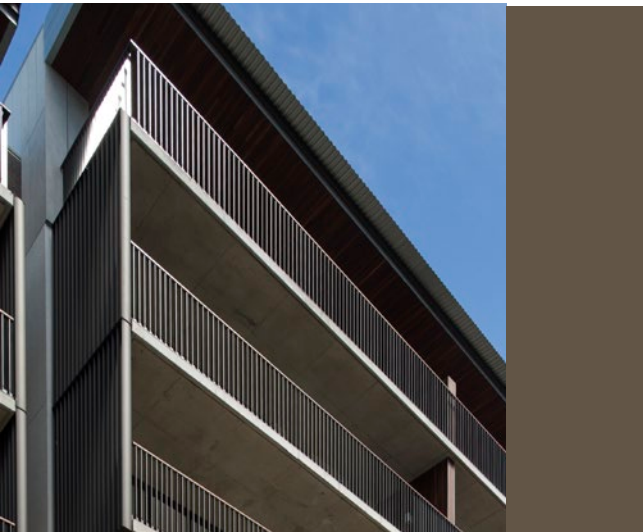

4 - ALUMINIUM BALUSTRADES

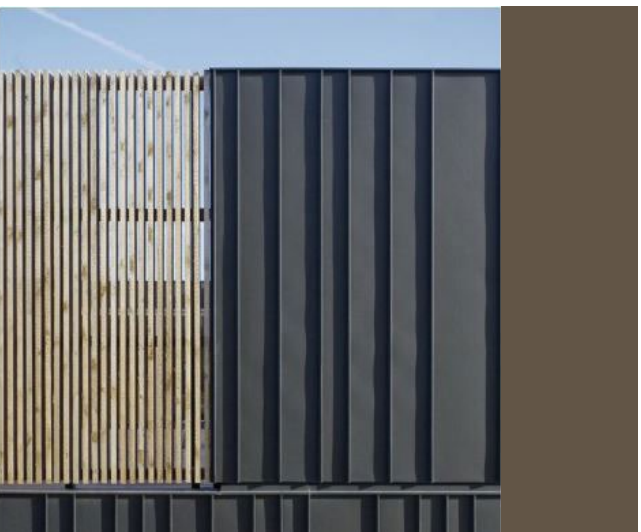


5 - ALUMINIUM PANELS



6 - LOUVRES - CAR PARK



7 - PLANTERS


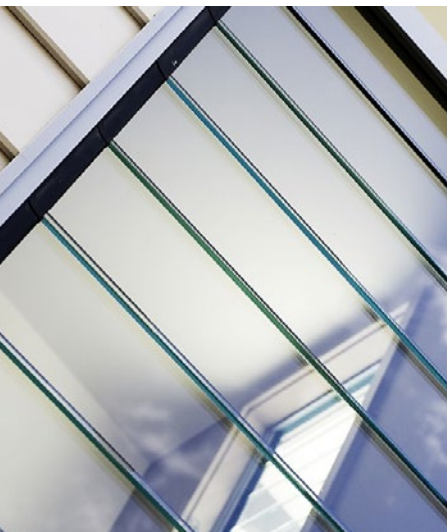


8 - GLASS LOUVRES

Check all dimensions and site conditions prior to commencement of any work, the purchase or ordering of any materials, fittings, plant, services or equipment and the preparation of shop drawings and or the fabrication of any components.

Do not scale drawings - refer to figured dimensions only. Any discrepancies shall immediately be referred to the architect for clarification.

All drawings may not be reproduced or distributed without prior permission from the architect.

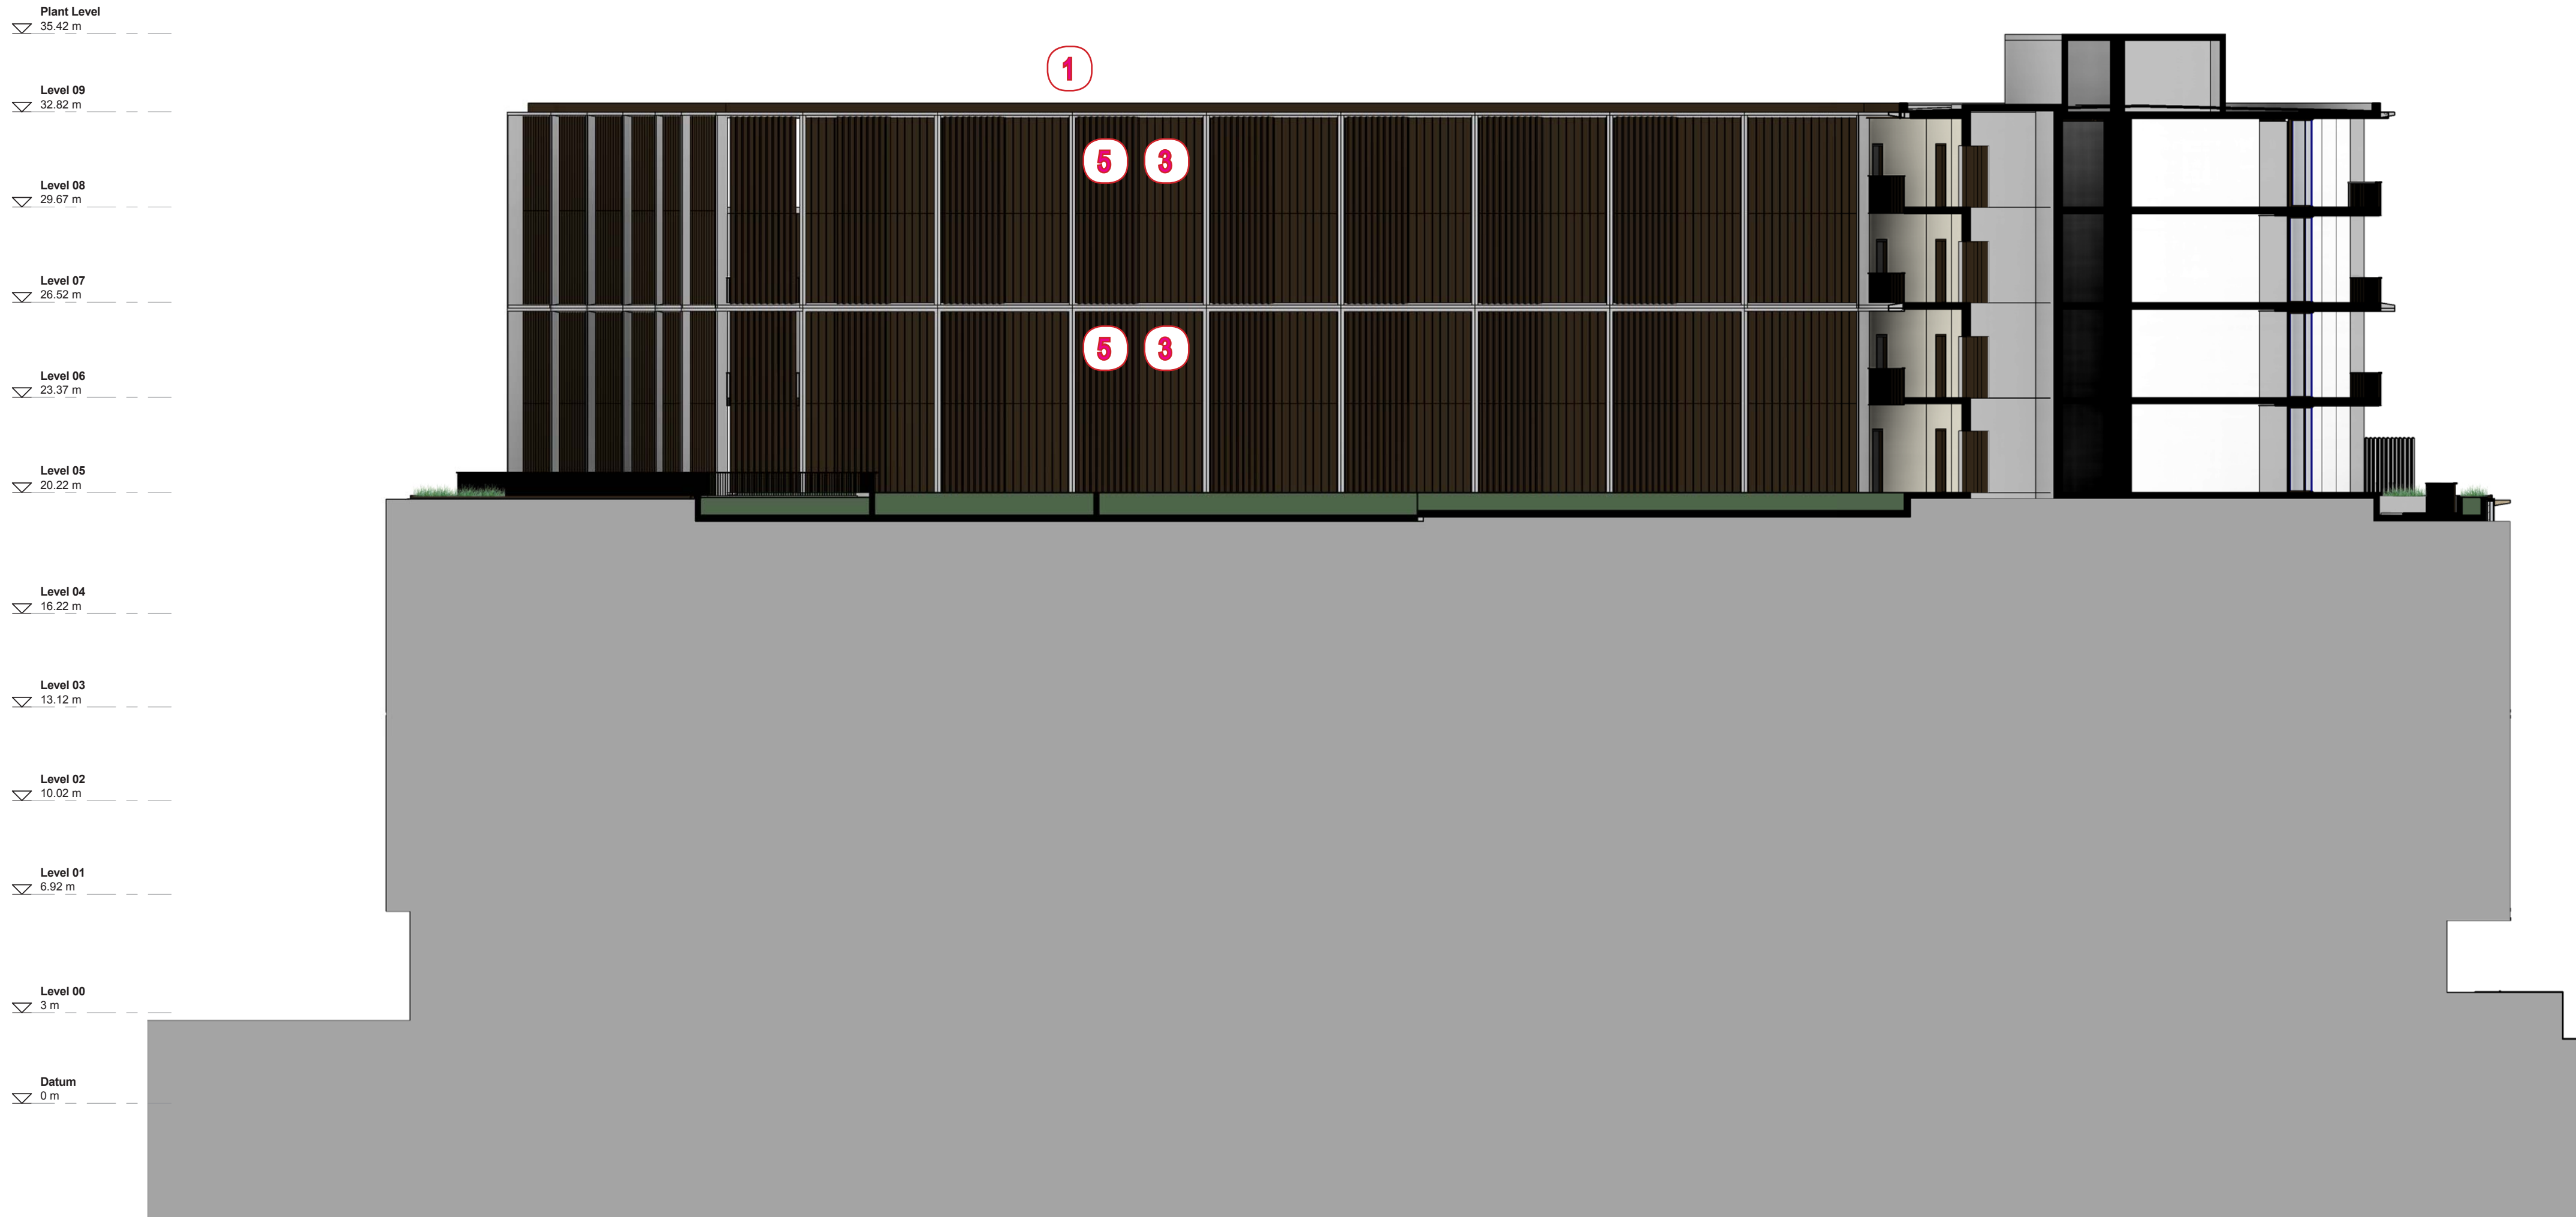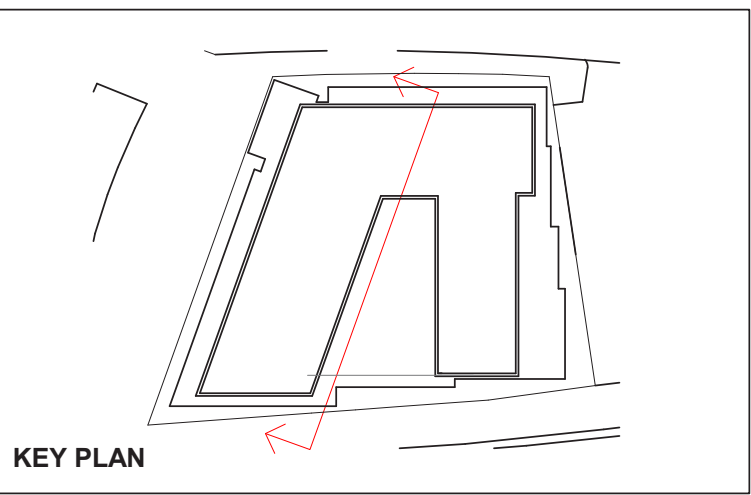

2	03/05/18	ISSUE FOR DA COMMENTS	DOMA	BS
1	24/04/18	ISSUE FOR DA COMMENTS	DOMA	BS
Revision	Date	Description	Initial	Checked

42 Honeysuckle Drive
42 Honeysuckle Drive, Newcastle


Courtyard Elevation - West

Status	DD		
Scale	1 : 150	@	A1
Drawn	Author	Checked	Checker
Project No.	s12109		
Plot Date	3/05/2018 12:37:00 PM		
Plot File	42HONEYSUCKLEDRIVE_ARCH		
Drawing no.	Revision		
AD.09.012	2		


Melbourne 1 Nicholson Street
Melbourne VIC 3000 Australia
T 03 8664 6200 F 03 8664 6300
email mel@batesmart.com.au
http://www.batesmart.com.au

Sydney 43 Brisbane Street
Surry Hills NSW 2010 Australia
T 02 8354 5100 F 02 8354 5199
email syd@batesmart.com.au
http://www.batesmart.com.au


Bates Smart Pty Ltd ABN 70 004 999 400

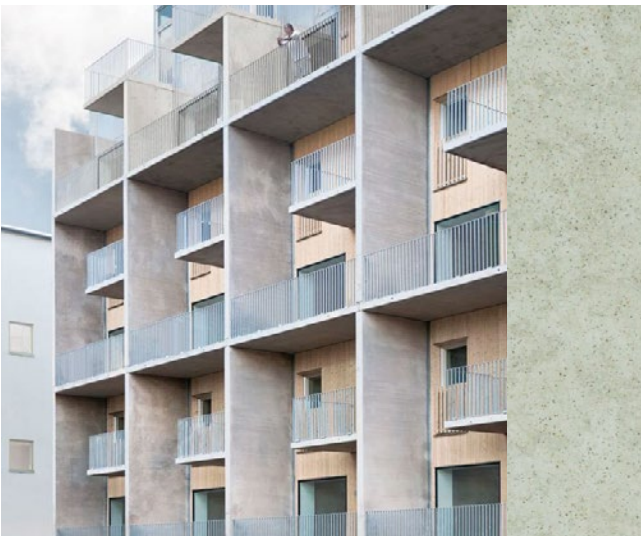


1 - PRECAST CONCRETE

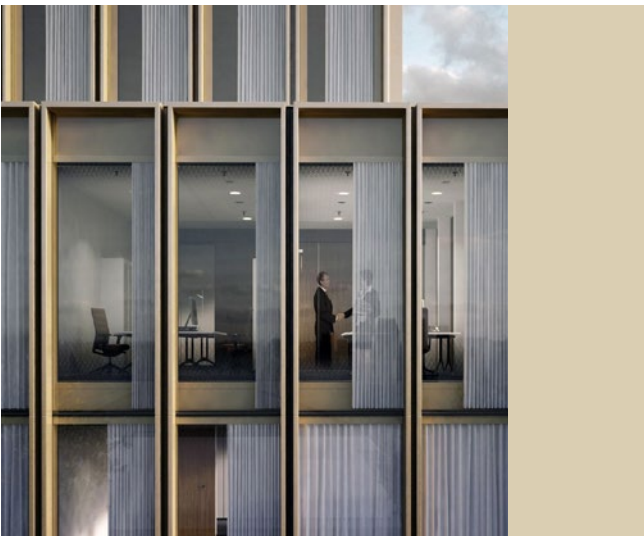

2 - ALUMINIUM FINS & SHADOW BOX SPANDRELS

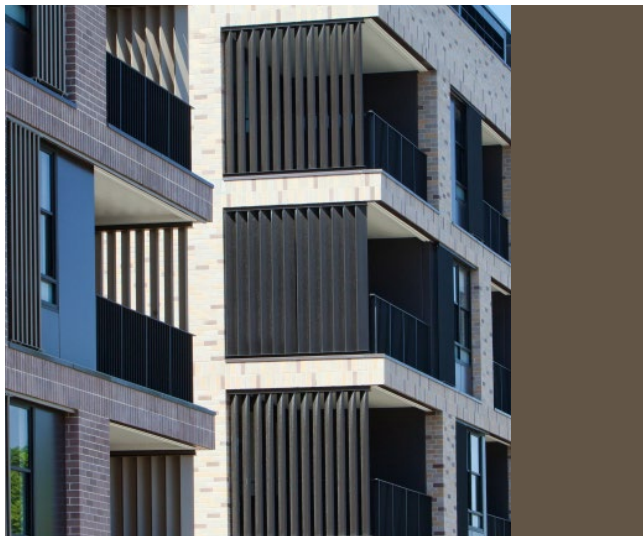

3 - ALUMINIUM LOUVRES GENERALLY GLAZING BEHIND

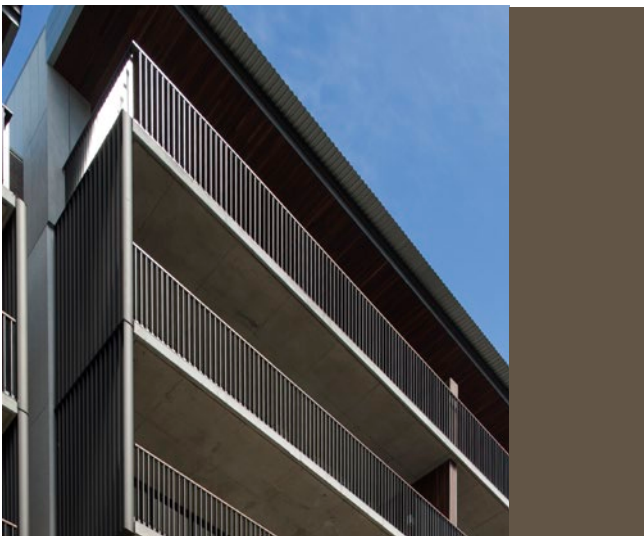

4 - ALUMINIUM BALUSTRADES




5 - ALUMINIUM PANELS



6 - LOUVRES - CAR PARK



7 - PLANTERS

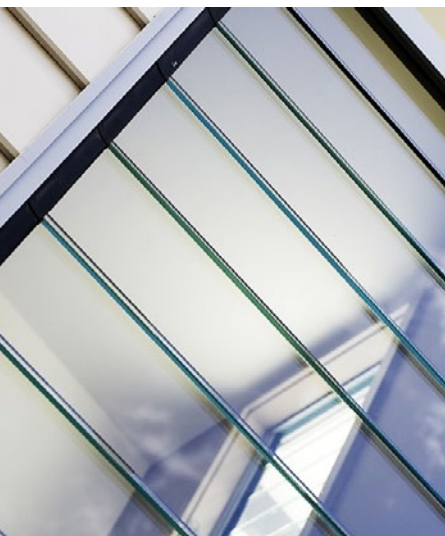

8 - GLASS LOUVRES

BATESSMART