


LOT 4, BRINGELLY ROAD, LEPPINGTON, SYDNEY

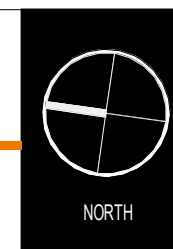

THESE DESIGNS, PLANS & SPECIFICATIONS AND THE COPYRIGHT THEREIN ARE THE PROPERTY OF THE ARCHITECT AND MUST NOT BE USED, REPRODUCED OR COPIED WHOLLY OR IN PART WITHOUT THE WRITTEN PERMISSION OF THIS OFFICE.


FIGURED DIMENSIONS TO BE USED IN PREFERENCE TO SCALING. ALL DIMENSIONS TO BE CHECKED ON SITE.

THIS DOCUMENT NOT TO BE USED FOR CONSTRUCTION UNLESS SIGNED & ISSUED FOR CONSTRUCTION.


TITLE	
SITE PLAN	

DATE	SCALE	PROJECT NO.	DWG NO.	REVISION
05/05/2021	1 : 500 @ A1	20150	DA101	H


ESR

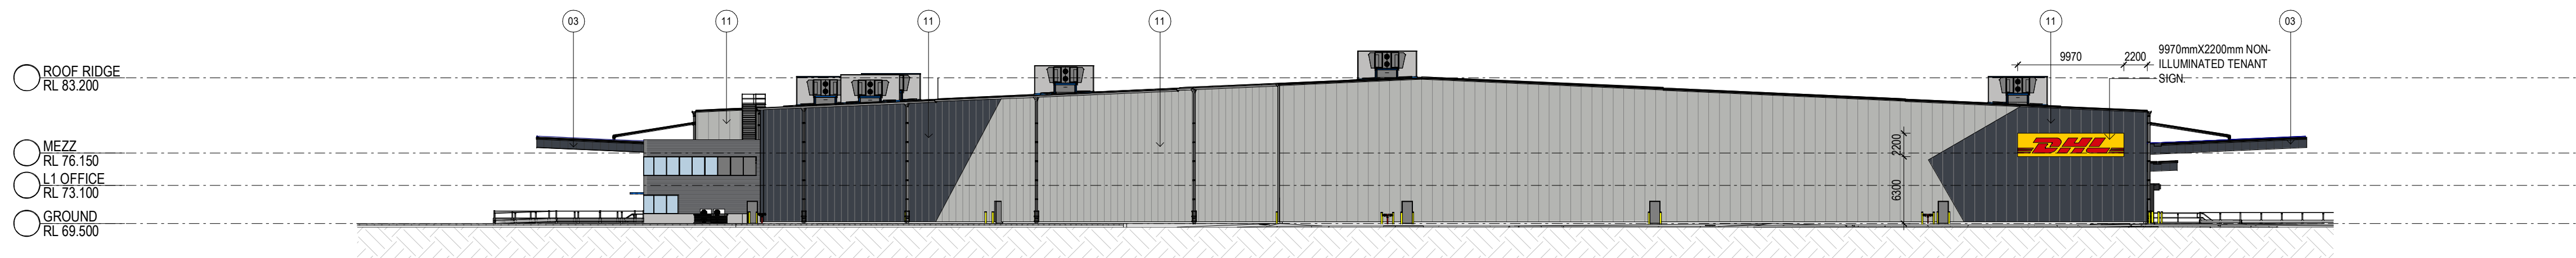


1 NORTH ELEVATION 1 : 400

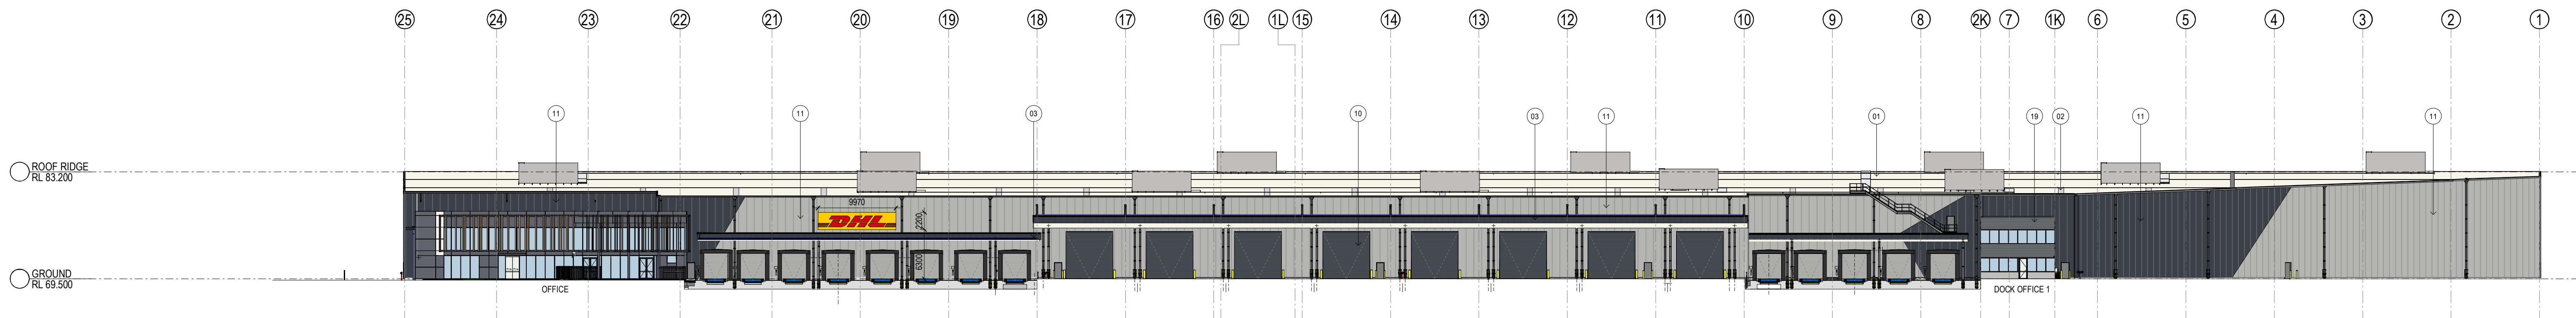



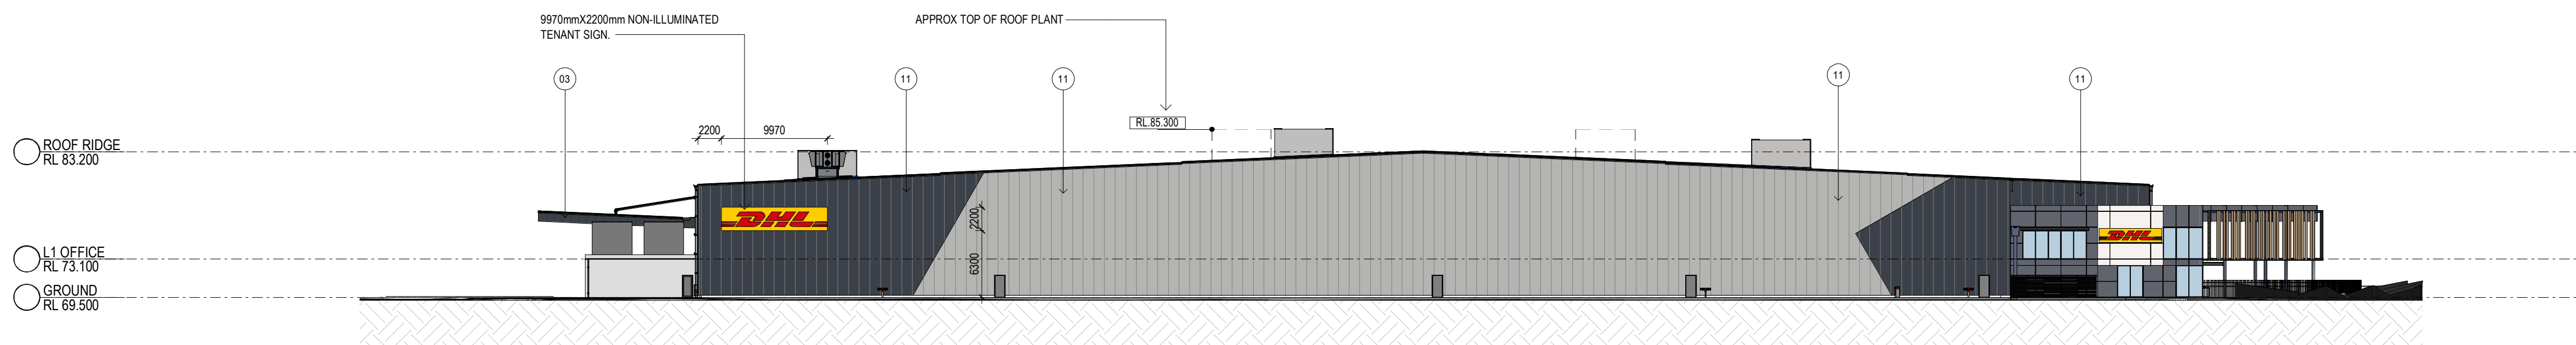



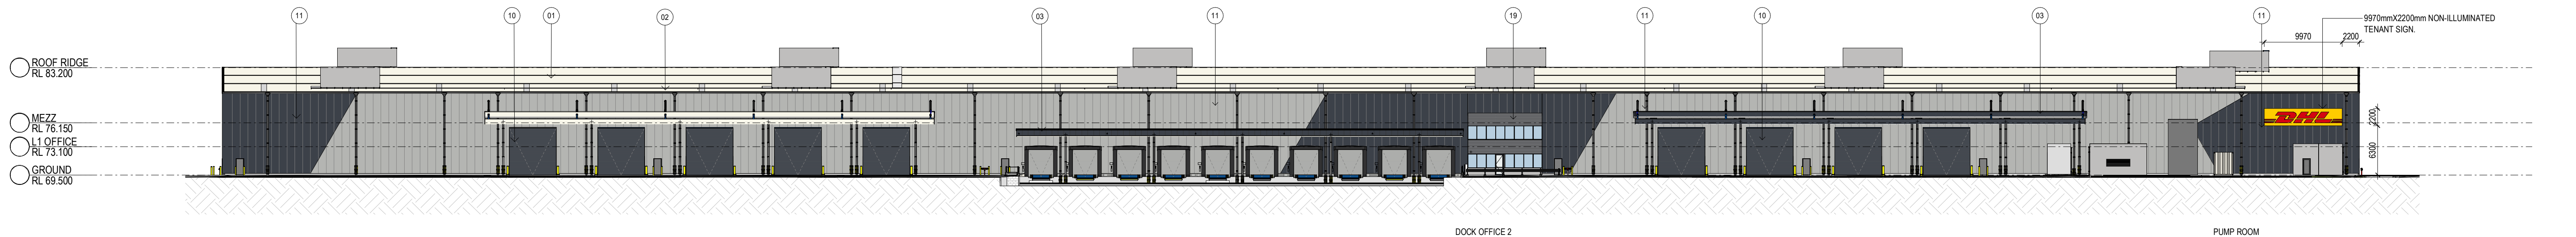











2 EAST ELEVATION 1 : 400

 


3 SOUTH ELEVATION 1 : 400



4 WEST ELEVATION 1:400

INDICATIVE EXTERNAL FINISHES LEGEND			
	01. METAL ROOF - COOLMAX® WHITE/HEAVEN		06. PRECAST CONCRETE PANEL - GREY PAINT FINISH
	02. TRANSLUCENT ROOF SHEETING (TRS)		07. SPANDREL GLASS - TO MATCH WINDOW FRAME
	03. AWNING FASCIA - MONUMENT		08. WINDOW GLAZING
	04. EAVES GUTTER - MONUMENT		09. WINDOW FRAME - POWDER COAT
	05. DOWNPIPES - MONUMENT/SHALE GREY		10. ROLLER SHUTTER DOORS - MONUMENT/ SHALE GREY
			11. PROFILED METAL CLADDING - MONUMENT / SHALE GREY
			13. SOLID METAL CLADDING - DARK GREY
			14. SOLID METAL CLADDING - WHITE
			15. SUN SHADING BATTENS - POWDERCOAT IN LIGHT TIMBER GRAIN FINISH
			16. STEEL SUN SHADING FRAME - PAINTED DARK GREY
			17. WINDOW HOOD - POWDERCOAT DARK GREY
			18. PAINTED STEEL PFC FRAME WITH POWDERCOATED ALUMINIUM LOUVRE INFILLS
			19. MINI-ORB CLADDING - "WINDSPRAY"

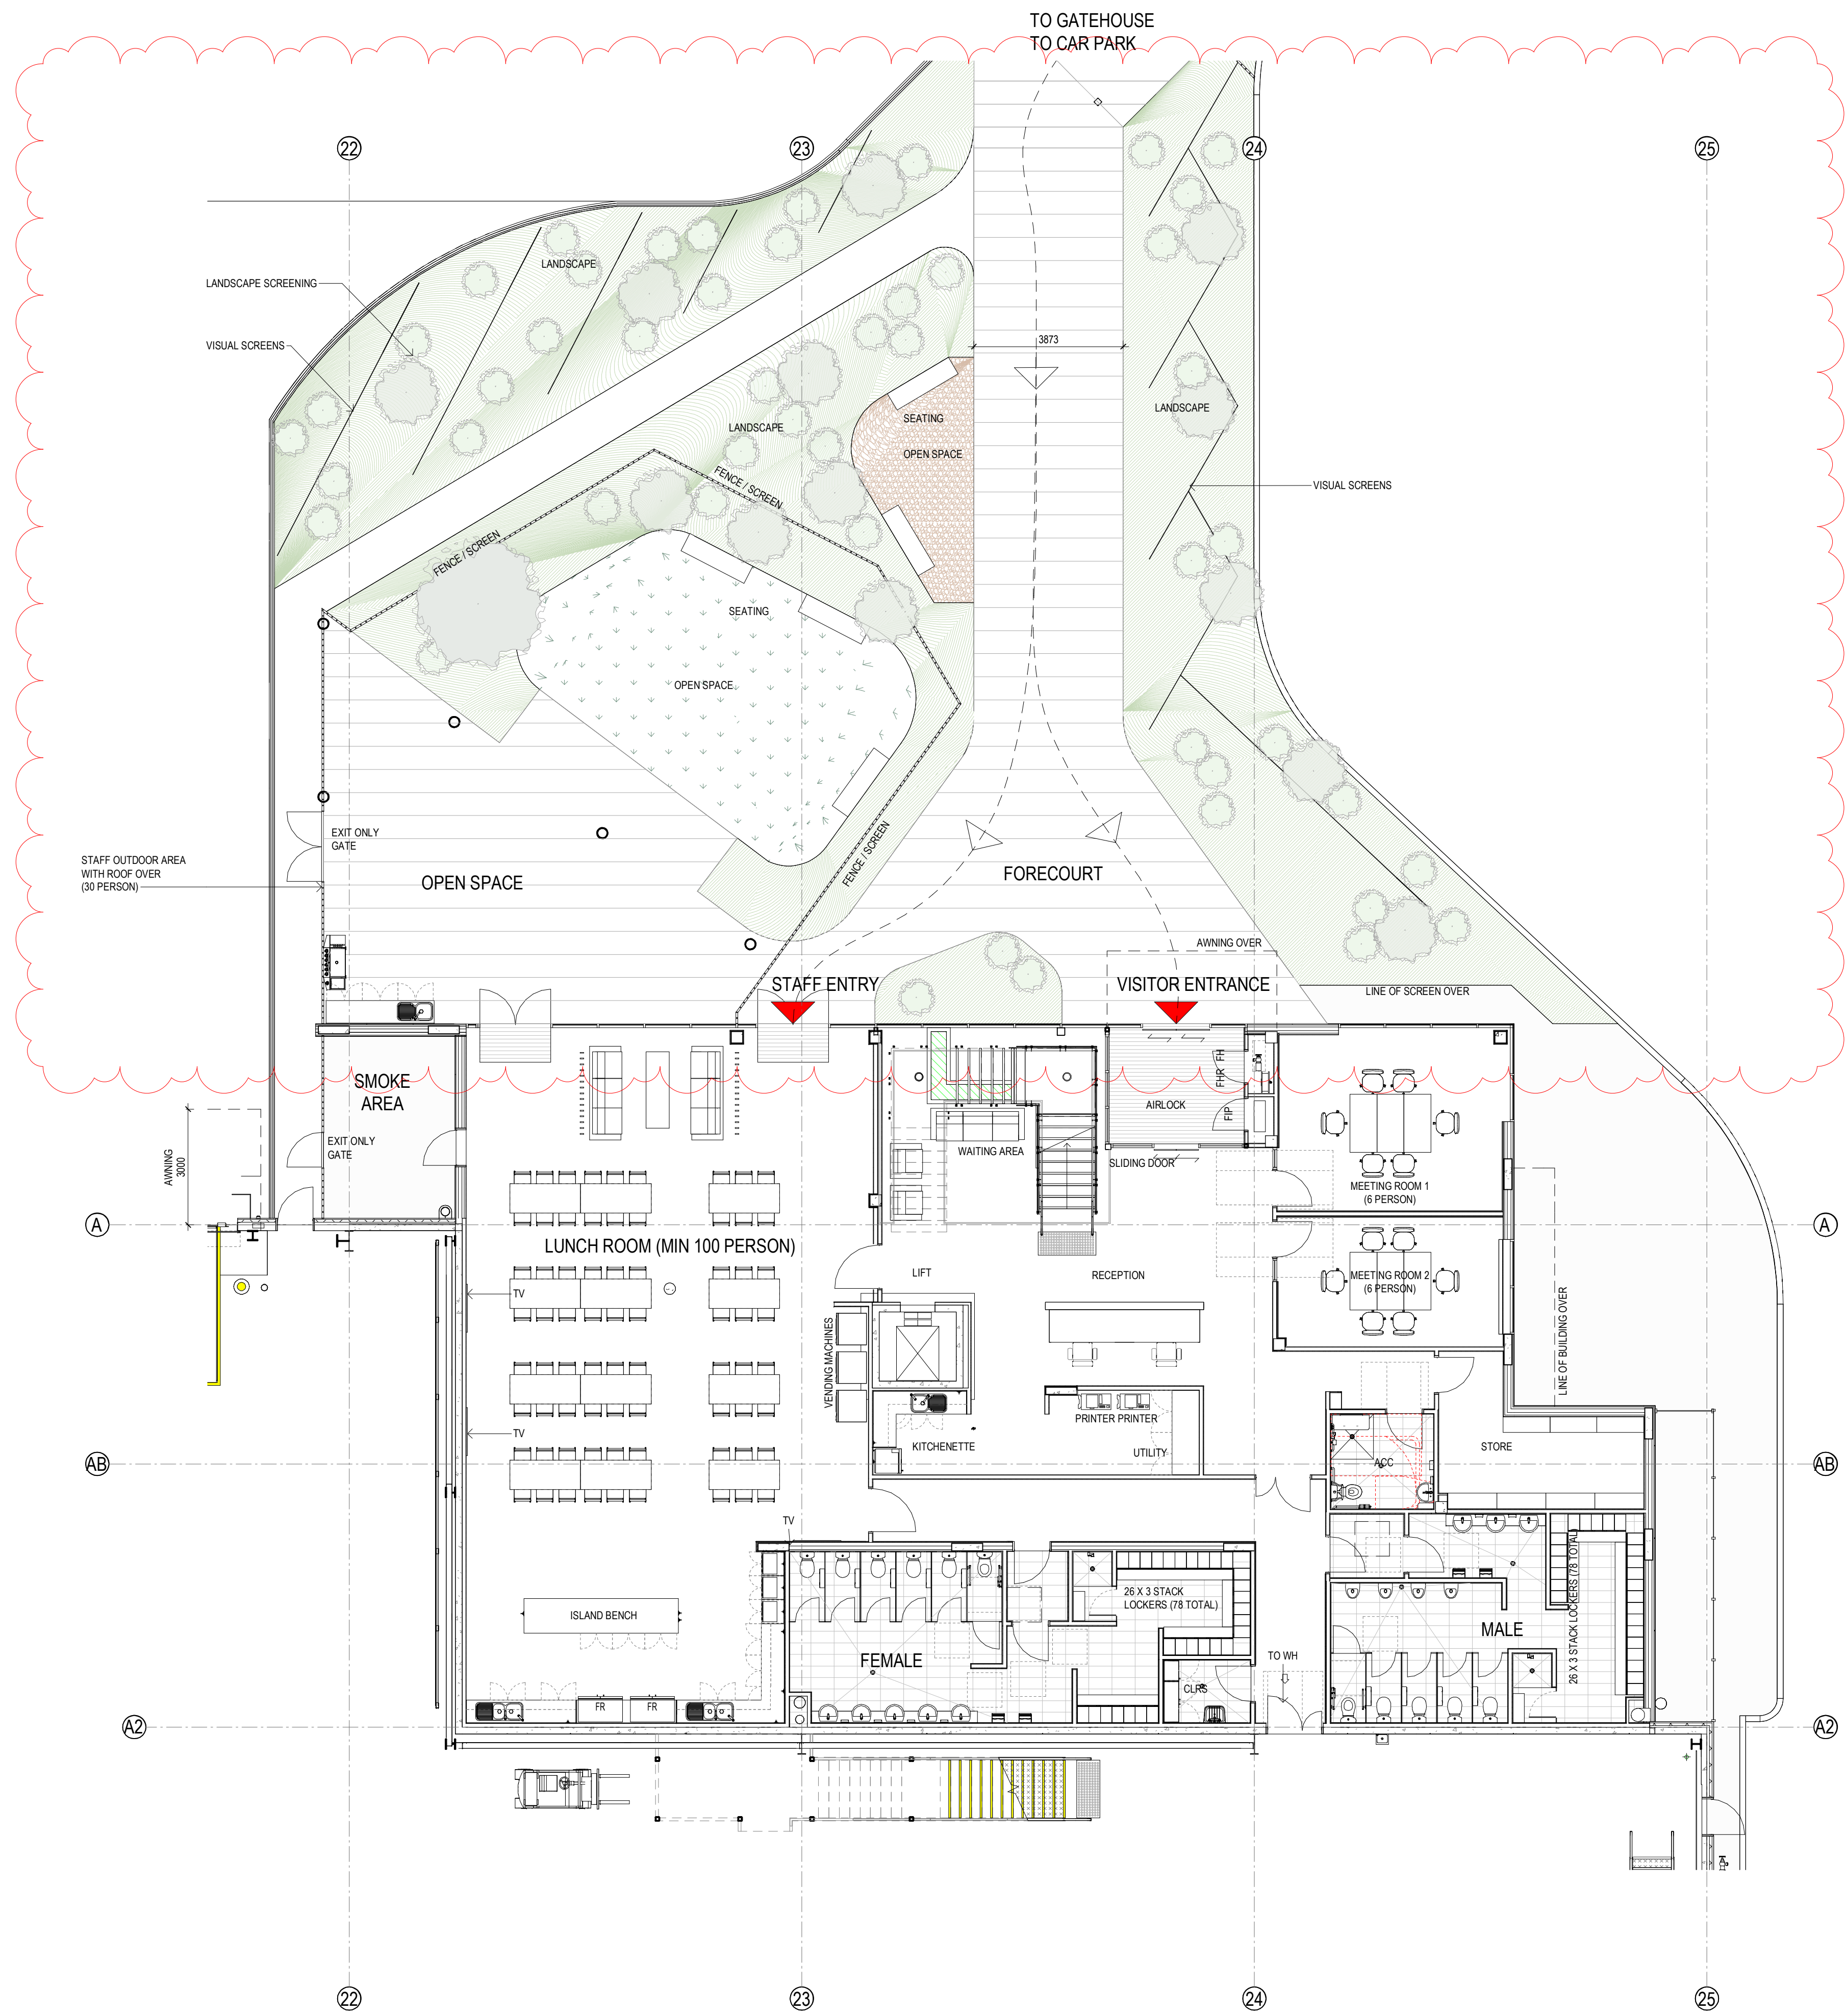

1 OFFICE - GROUND FLOOR PLAN 1 : 100

INDUSTRIAL DEVELOPMENT

LOT 4, BRINGELLY ROAD, LEPPINGTON, SYDNEY




THESE DESIGNS, PLANS & SPECIFICATIONS AND THE COPYRIGHT THEREIN ARE THE PROPERTY OF THE ARCHITECT AND MUST NOT BE USED, REPRODUCED OR COPIED WHOLLY OR IN PART WITHOUT THE WRITTEN PERMISSION OF THIS OFFICE.

FIGURED DIMENSIONS TO BE USED IN PREFERENCE TO SCALING. ALL DIMENSIONS TO BE CHECKED ON-SITE.


THIS DOCUMENT NOT TO BE USED FOR CONSTRUCTION UNLESS SIGNED & ISSUED FOR CONSTRUCTION.

TITLE
OFFICE - GROUND FLOOR PLAN


DATE 05/05/2021 SCALE 1 : 100 @ A1 PROJECT NO. 20150 DWG NO. DA210 REVISION B

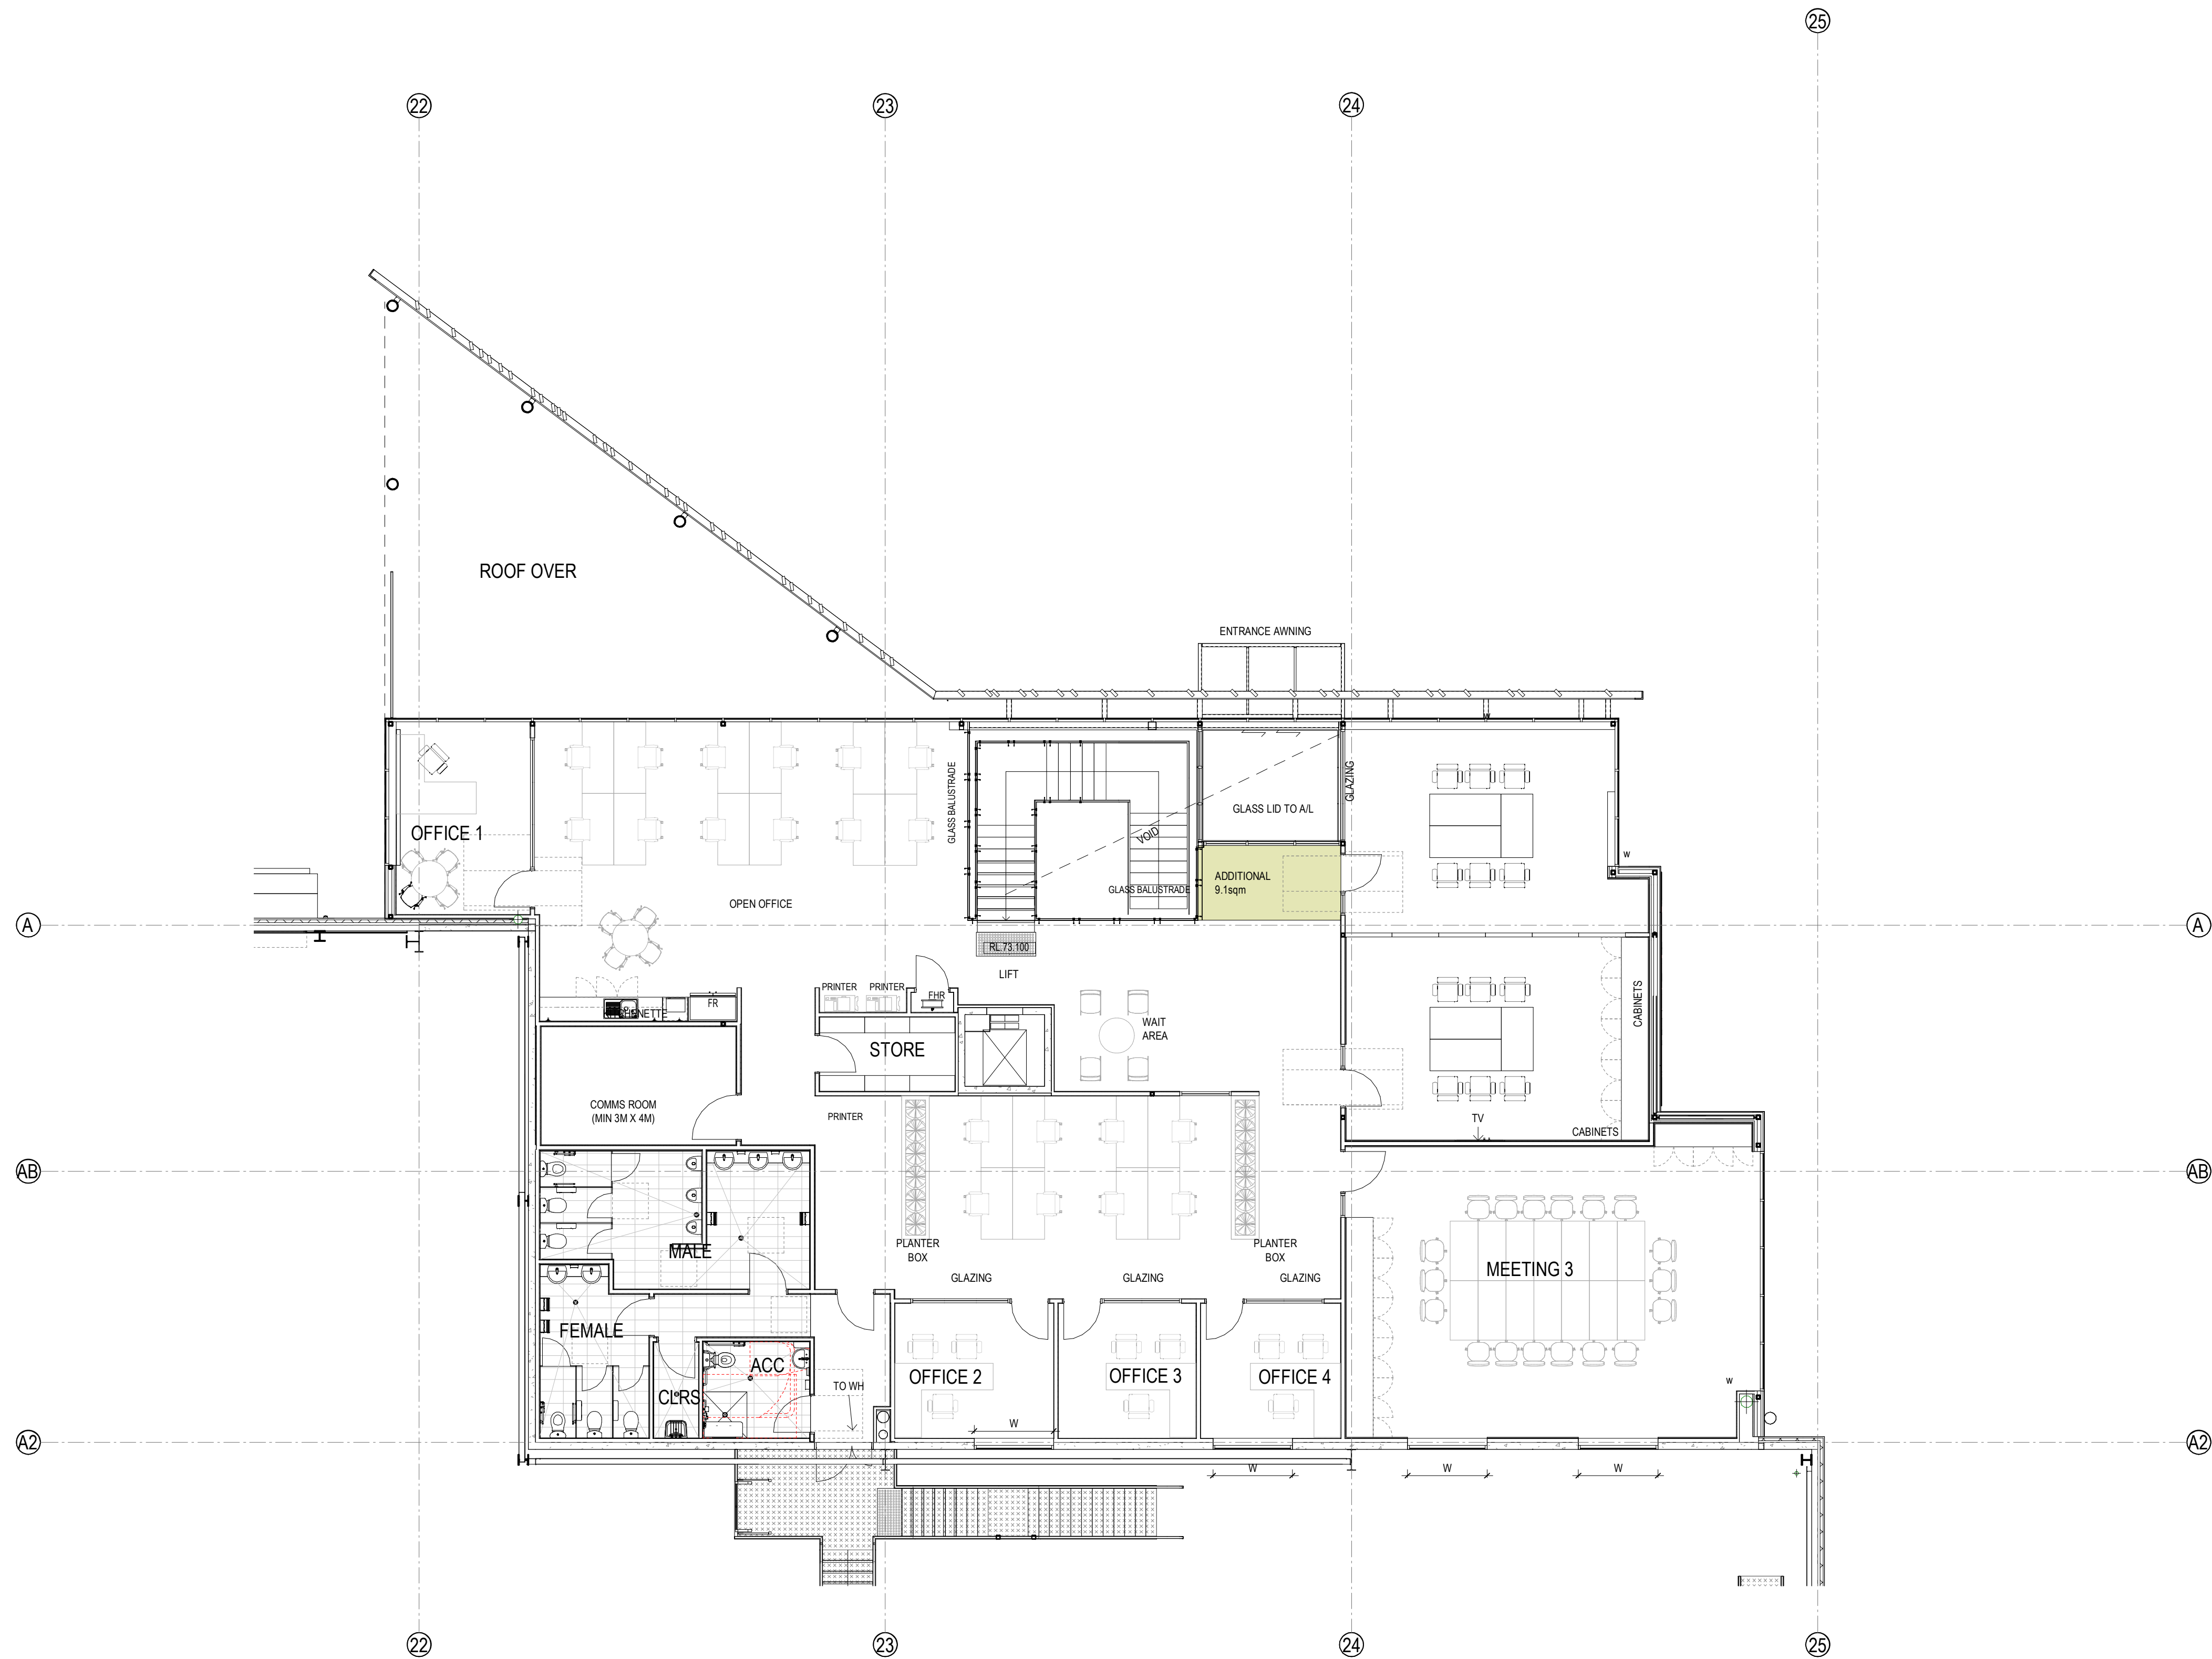


1 OFFICE - LEVEL 1 FLOOR PLAN 1 : 100

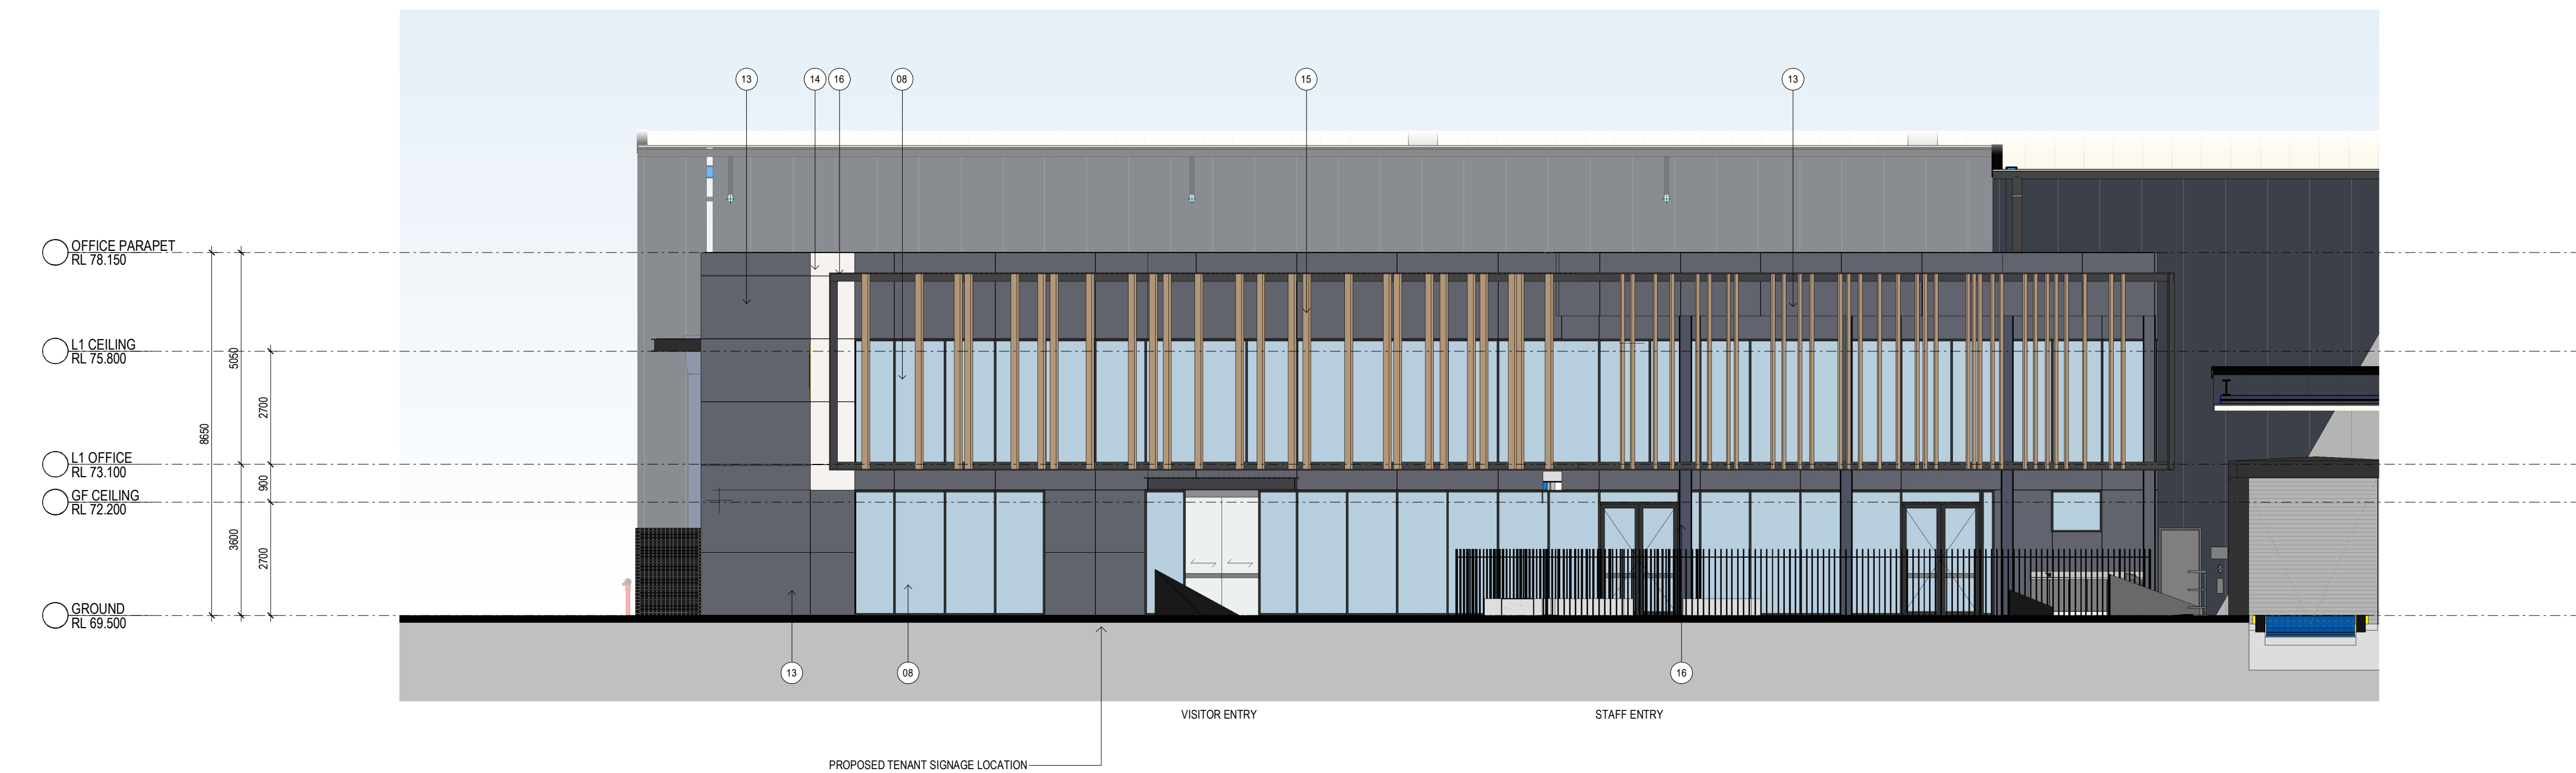

1 OFFICE - EAST ELEVATION 1 : 100

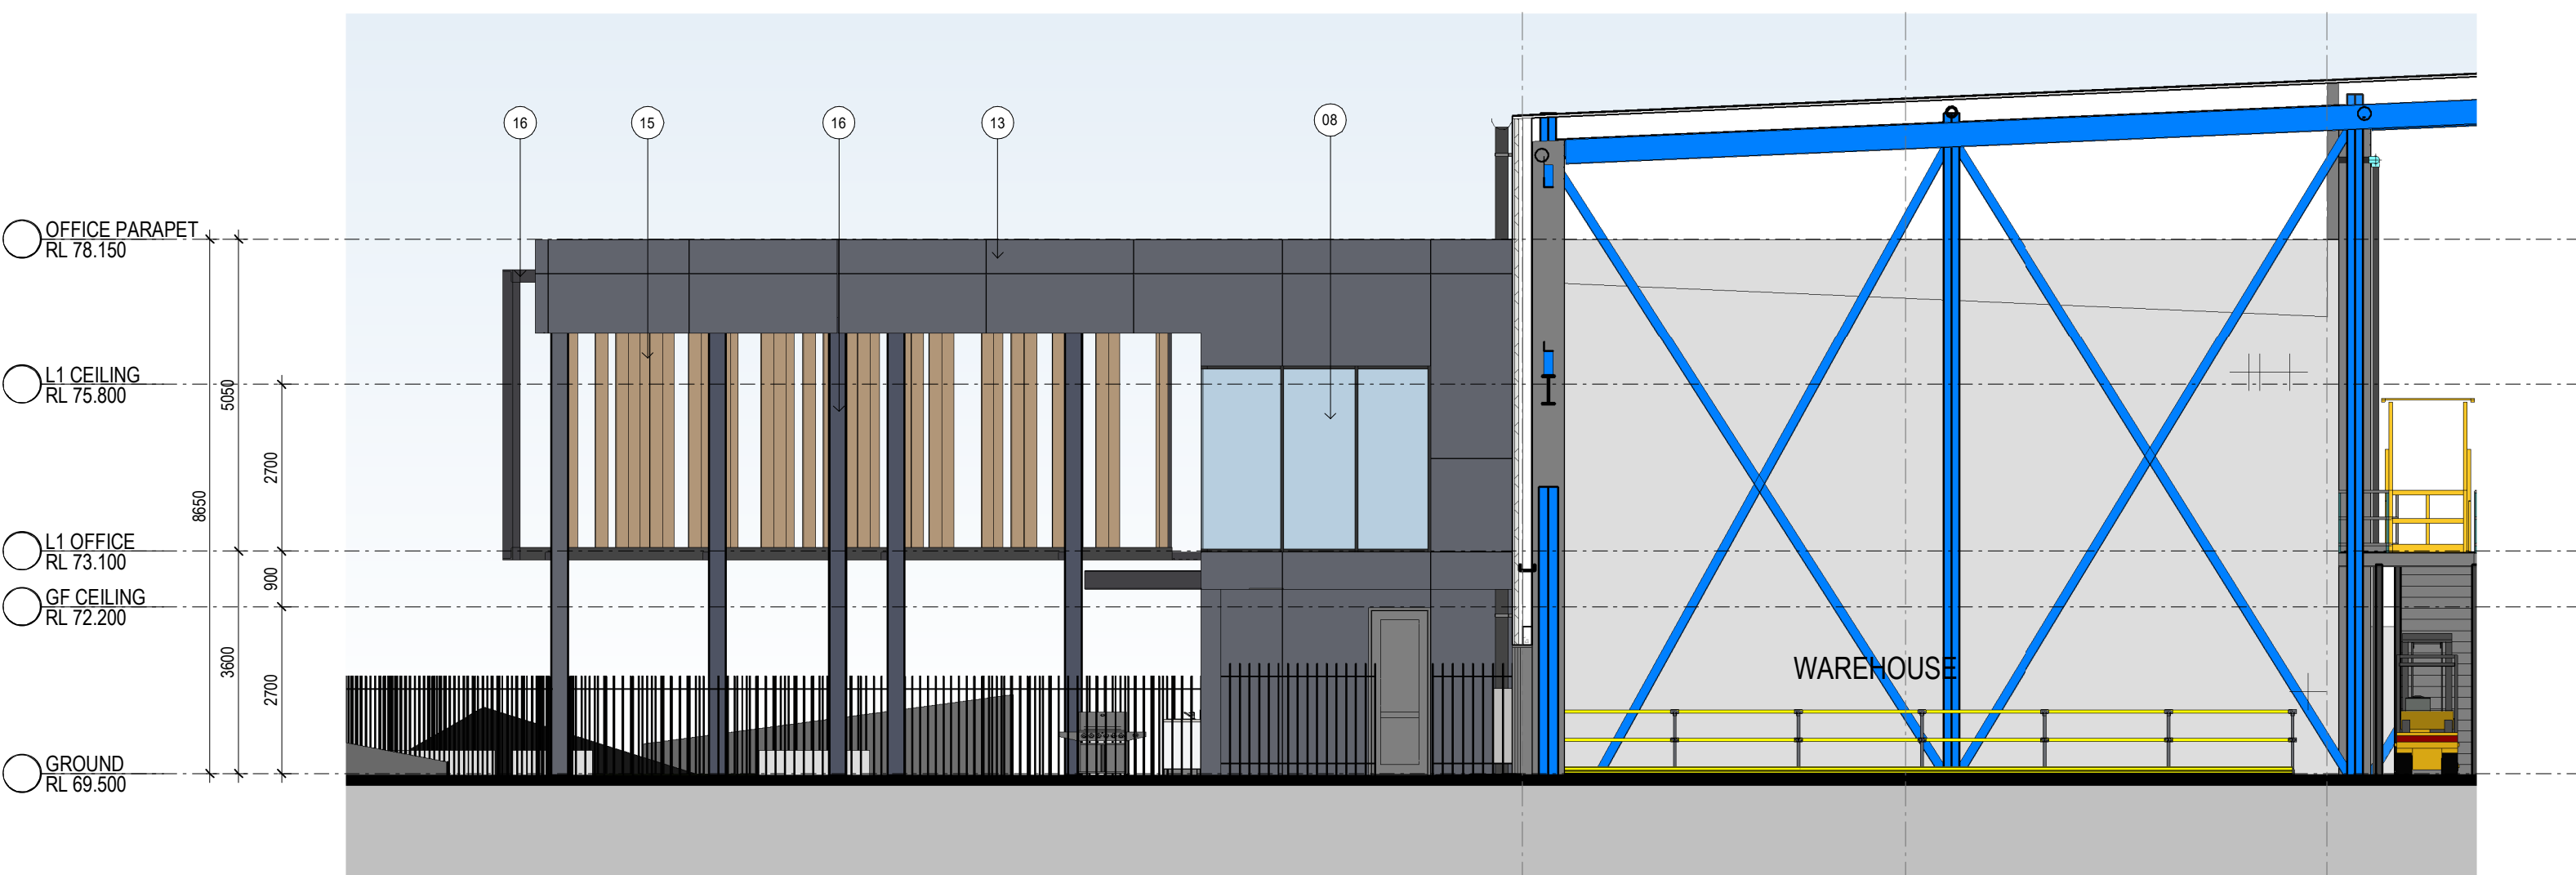


2 OFFICE - NORTH ELEVATION 1 : 100

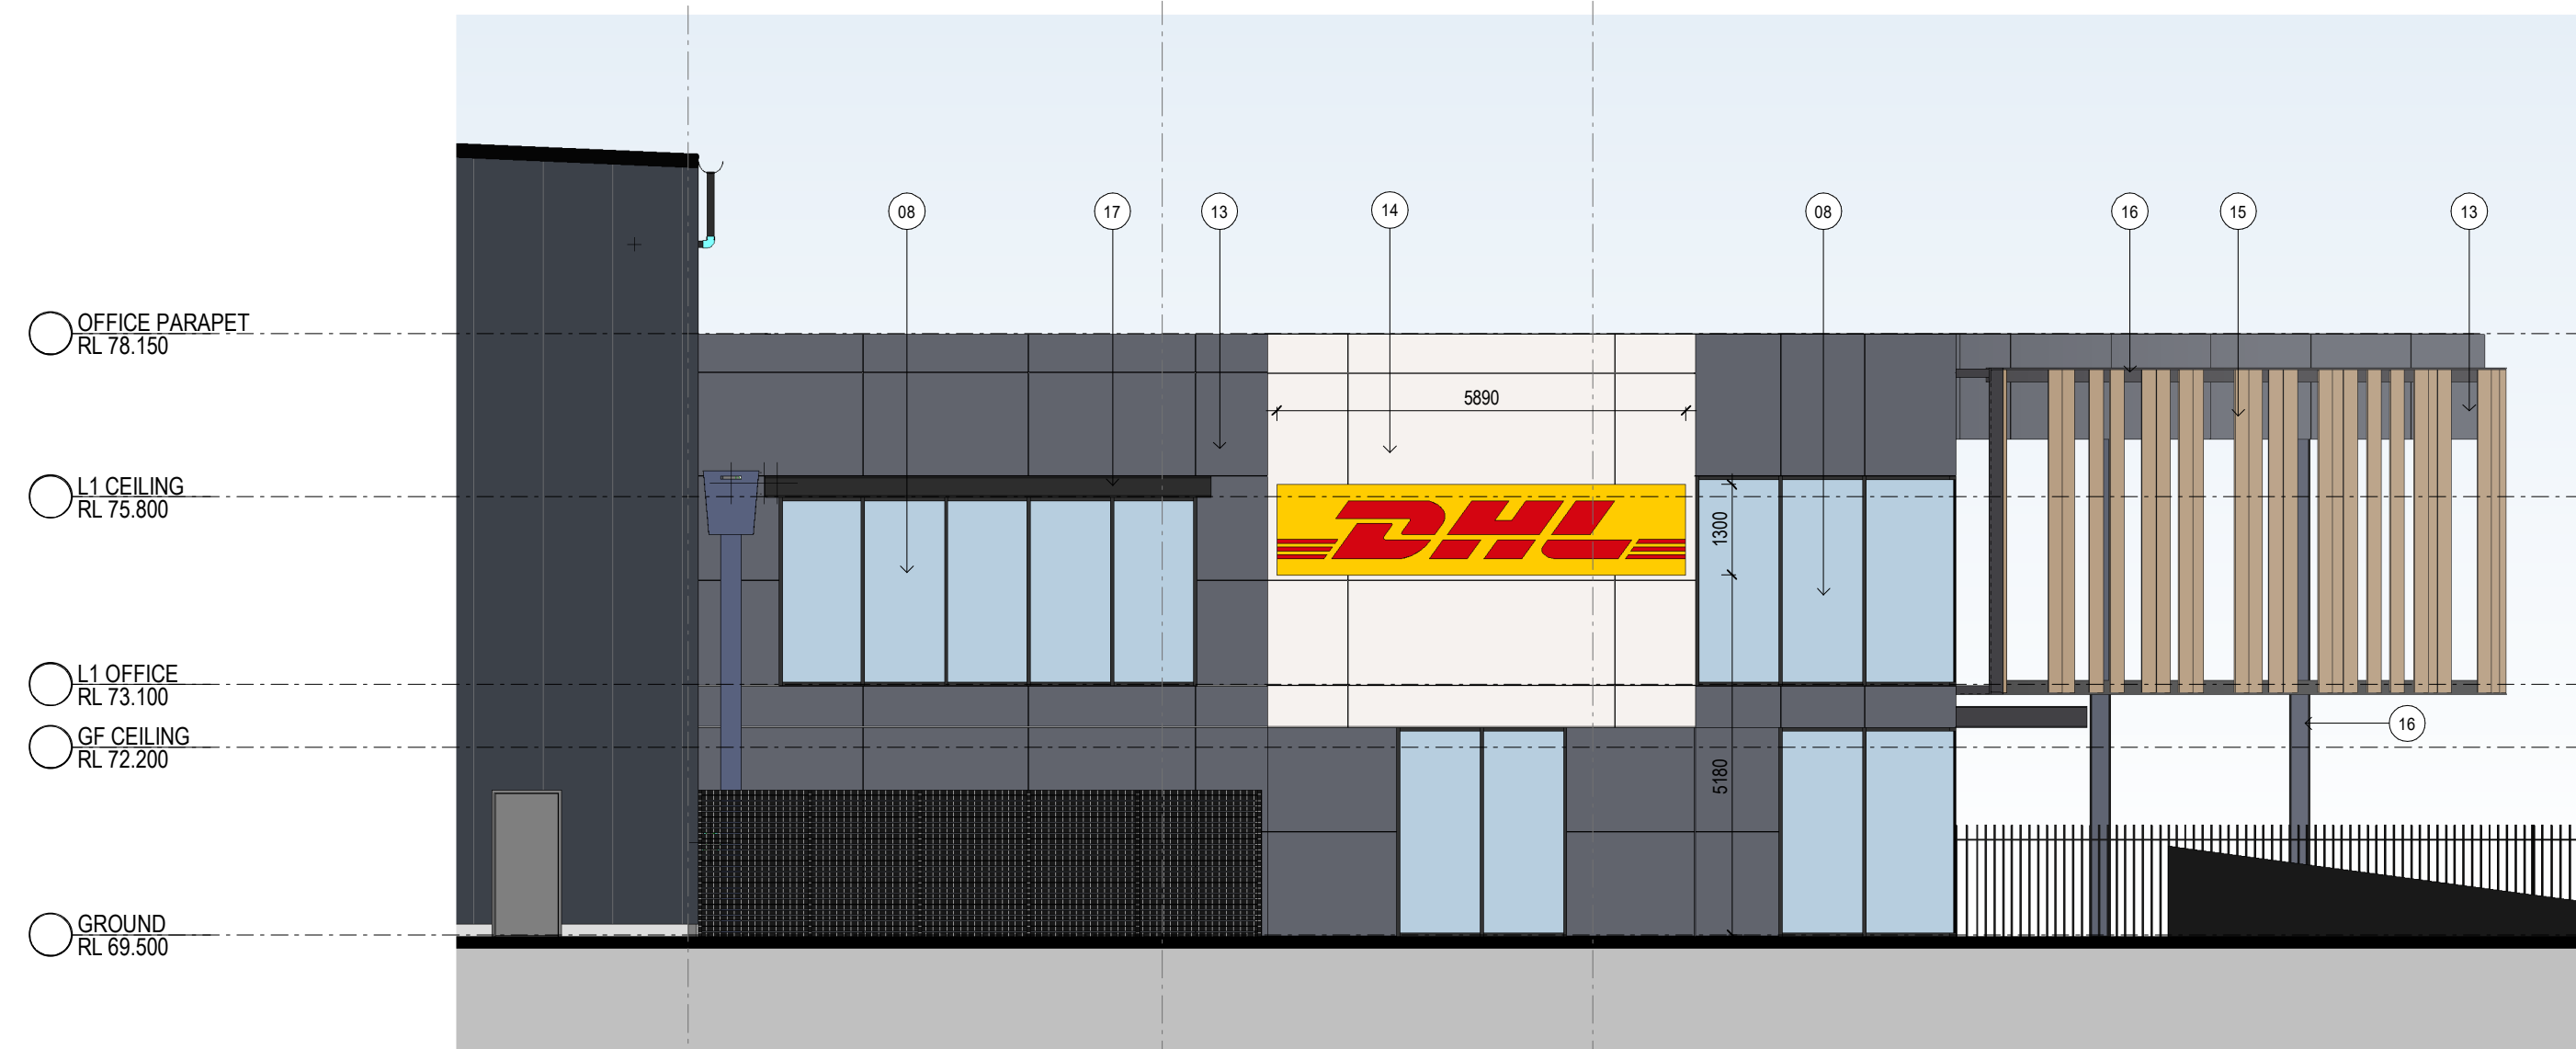

3 OFFICE - SOUTH ELEVATION 1 : 100


INDICATIVE EXTERNAL FINISHES LEGEND			
01. METAL ROOF - COOLMAX WHITEHAVEN	06. PRECAST CONCRETE PANEL - GREY PAINT FINISH	11. PROFILED METAL CLADDING - MONUMENT / SHALE GREY	16. STEEL SUN SHADING FRAME - PAINTED DARK GREY
02. TRANSLUCENT ROOF SHEETING (TRS)	07. SPANDREL GLASS - TO MATCH WINDOW FRAME	12. SOLID METAL CLADDING - DARK GREY	17. WINDOW HOOD - POWDERCOAT DARK GREY
03. AWNING FASCIA - MONUMENT	08. WINDOW GLAZING	13. SOLID METAL CLADDING - DARK GREY	18. PAINTED STEEL PFC FRAME WITH POWDERCOATED ALUMINIUM LOUVRE INFILLS
04. EAVES GUTTER - MONUMENT	09. WINDOW FRAME - POWDER COAT	14. SOLID METAL CLADDING - WHITE	19. MINI-ORB CLADDING - WINDSPRAY
05. DOWNPIPES - MONUMENT/SHALE GREY	10. ROLLER SHUTTER DOORS - MONUMENT/ SHALE GREY	15. SUN SHADING BATTENS - POWDERCOAT IN LIGHT TIMBER GRAIN FINISH	

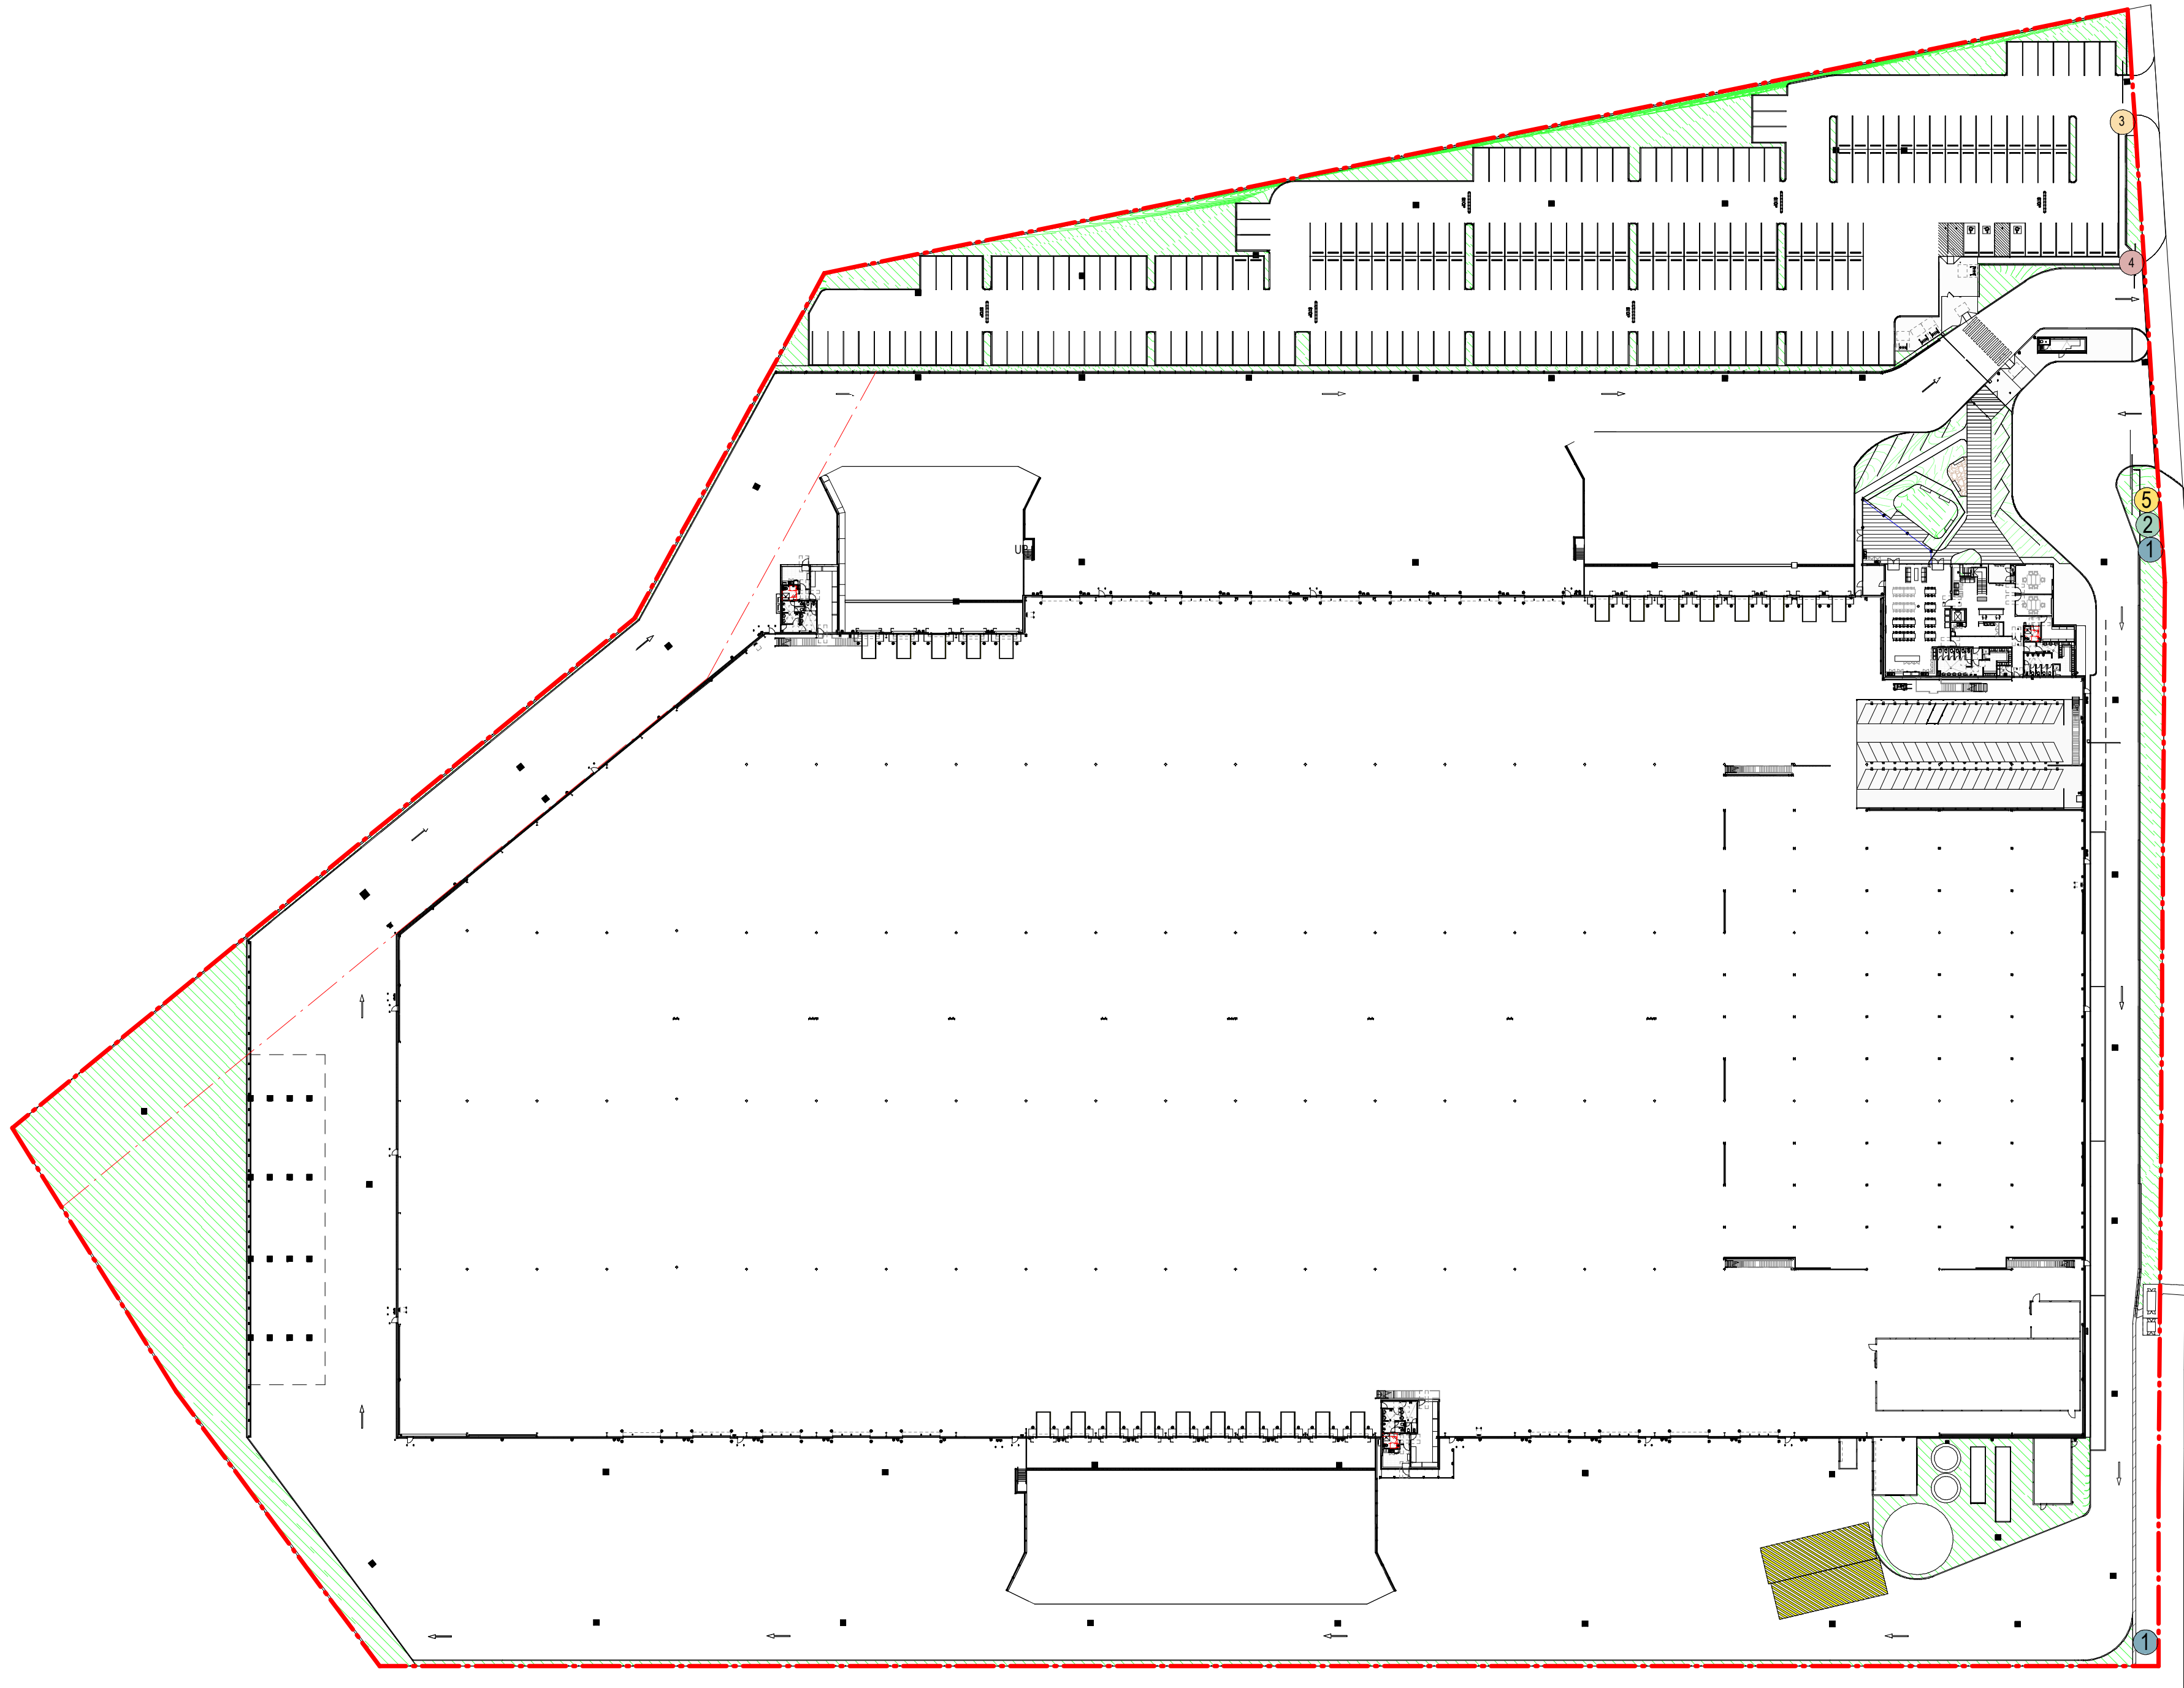


4 SIGNAGE LOCATION PLAN 1 : 750




SIGNAGE
1
CUSTOMER
IDENTIFICATION
SIGNAGE

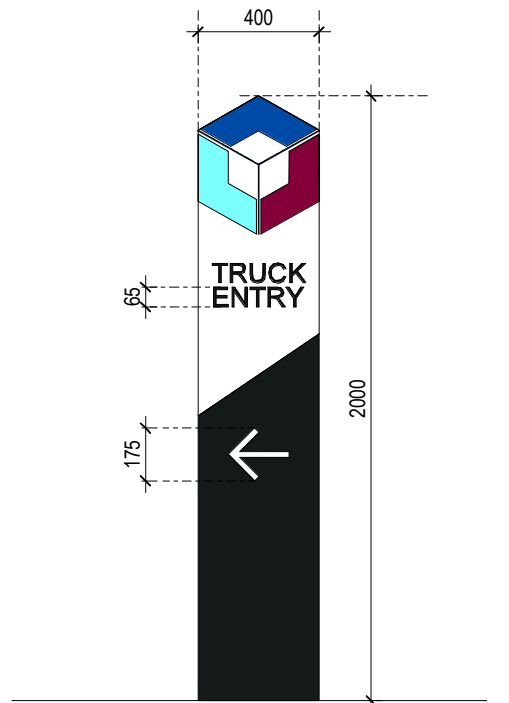

SIGNAGE
2
TRUCK ENTRY
DIRECTIONAL SIGNAGE

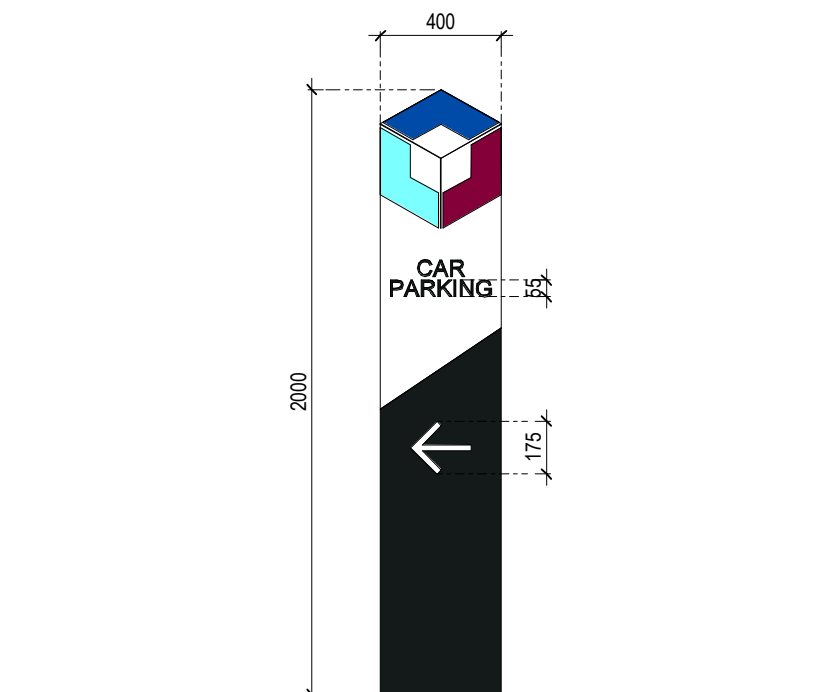

SIGNAGE
3
CUSTOMER CARPARK
DIRECTIONAL SIGNAGE

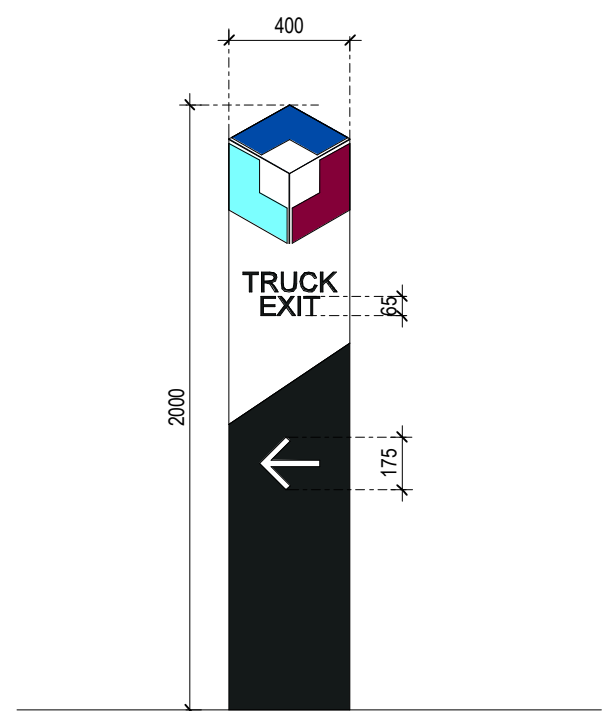


SIGNAGE
4
TRUCK EXIT
DIRECTIONAL SIGNAGE



SIGNAGE
5
TENANT
IDENTIFICATION
SIGNAGE

INDUSTRIAL DEVELOPMENT

LOT 4, BRINGELLY ROAD, LEPPINGTON, SYDNEY

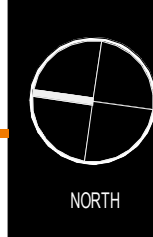

THESE DESIGNS, PLANS & SPECIFICATIONS AND THE COPYRIGHT THEREIN ARE THE PROPERTY OF THE ARCHITECTS AND MUST NOT BE USED, REPRODUCED OR COPIED WHOLLY OR IN PART WITHOUT THE WRITTEN PERMISSION OF THIS OFFICE.
FIGURED DIMENSIONS TO BE USED IN PREFERENCE TO SCALING.
ALL DIMENSIONS TO BE CHECKED ON-SITE.
THIS DOCUMENT NOT TO BE USED FOR CONSTRUCTION UNLESS SIGNED & ISSUED FOR CONSTRUCTION.

SIGNAGE PLAN

DATE 05/05/2021 SCALE As indicated @ A1 PROJECT NO. 20150 DWG NO. DA800 REVISION E