



SCREEN WALL SECTION A 1 : 50


- SITE IN SECTION
- AREAS TO RECEIVE LANDSCAPE TREATMENT (TO LANDSCAPE ARCHITECTS DETAILS)
- CONCRETE RETAINING WALLS (TO ENGINEERS DETAILS)
- FREE STANDING GABION/COLOURED CONCRETE RETAINING WALL
- TIMBER LAPPED AND CAPPED FENCING EXTENDING BETWEEN GABION WALLS
- APPROX. LINE OF EXISTING GROUND AND EXCAVATION

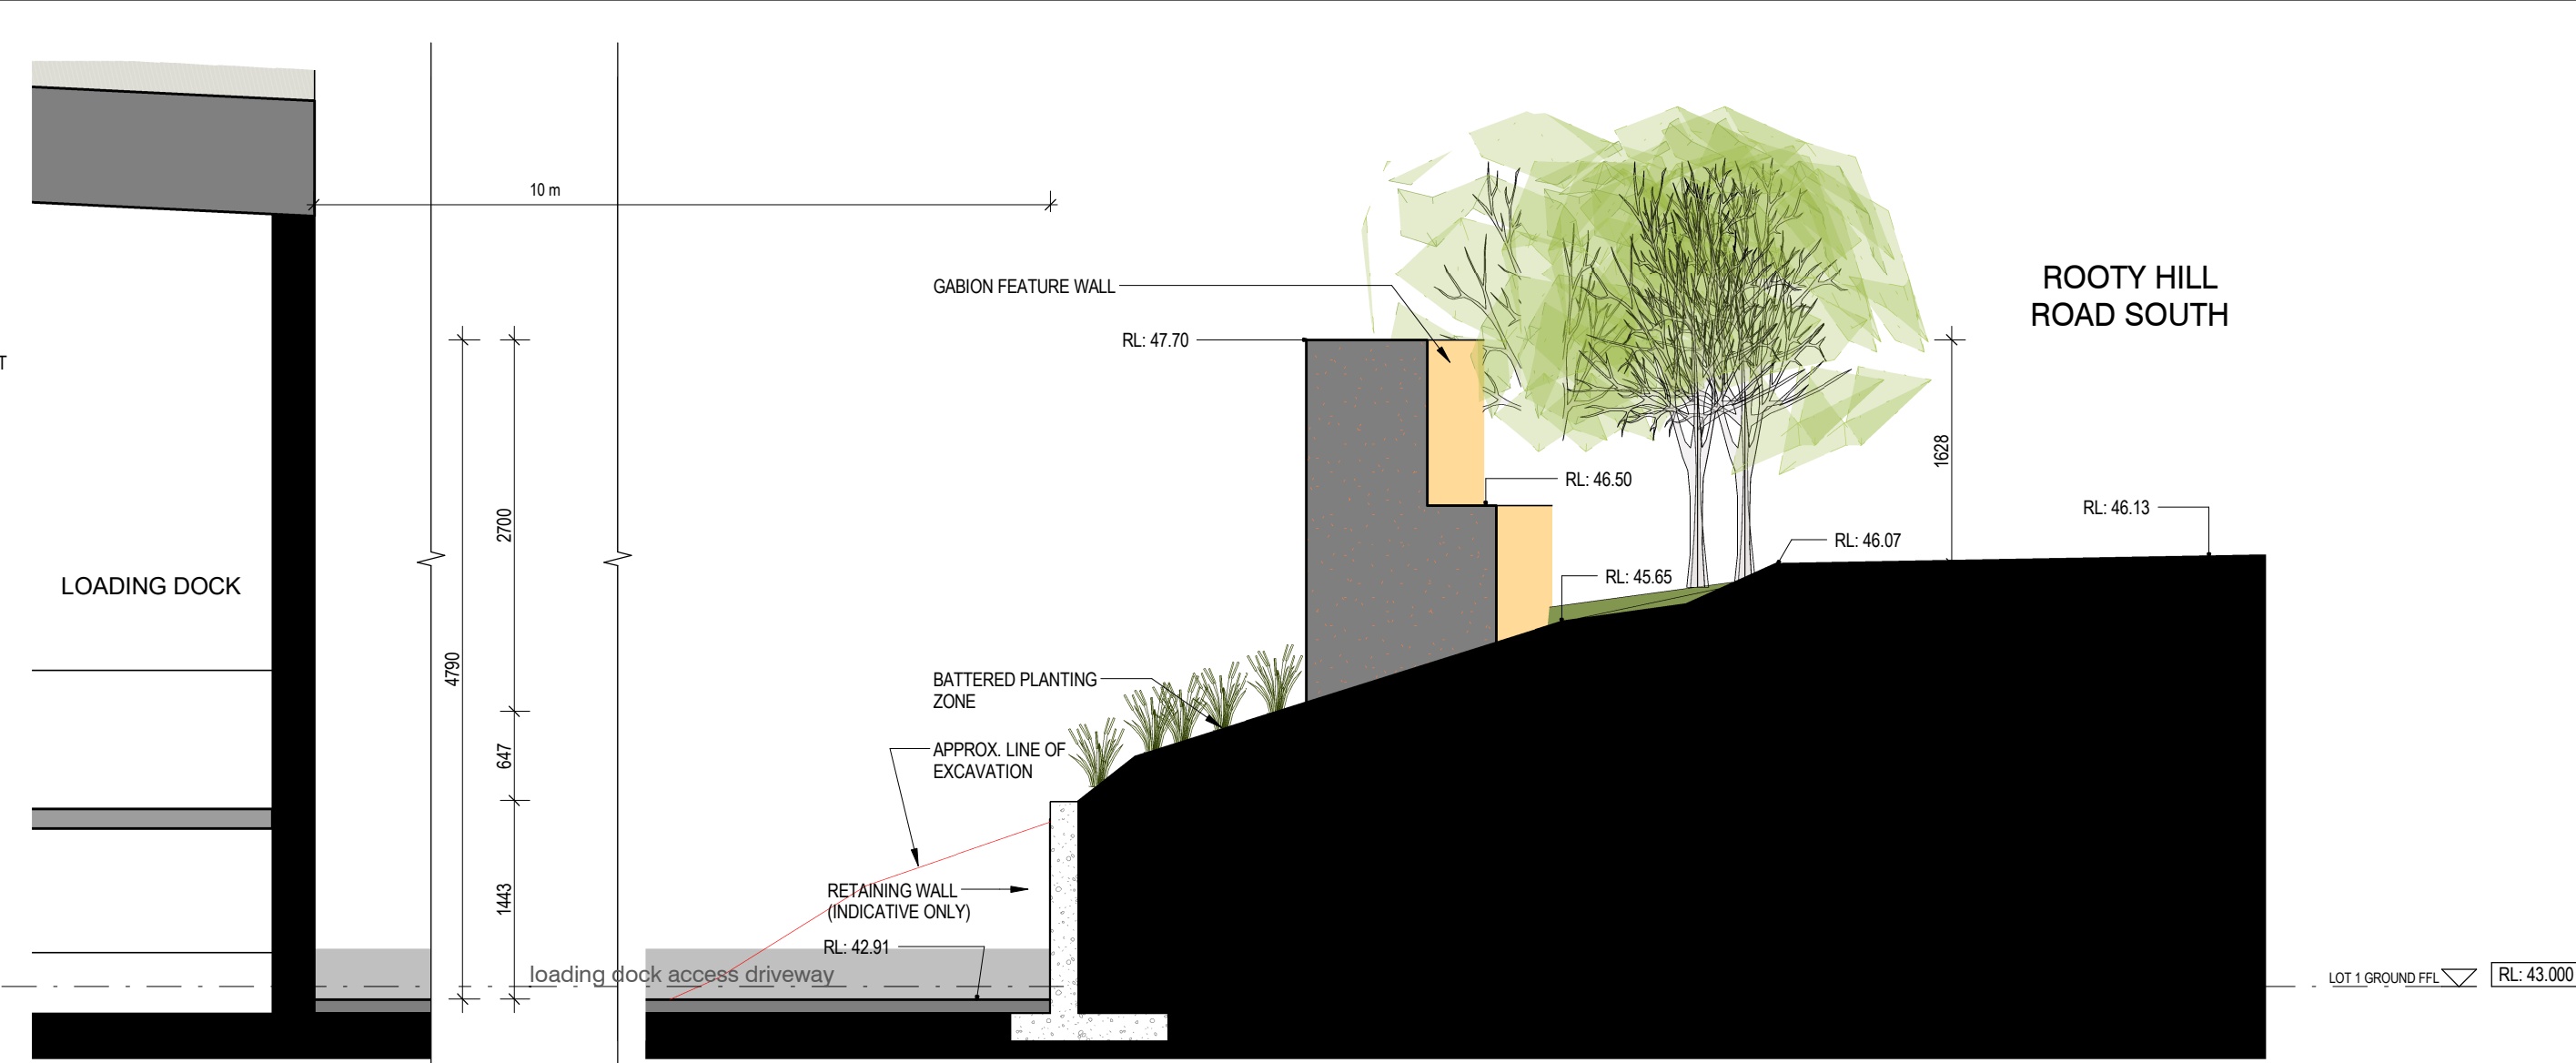

SCREEN WALL SECTION B 1 : 50

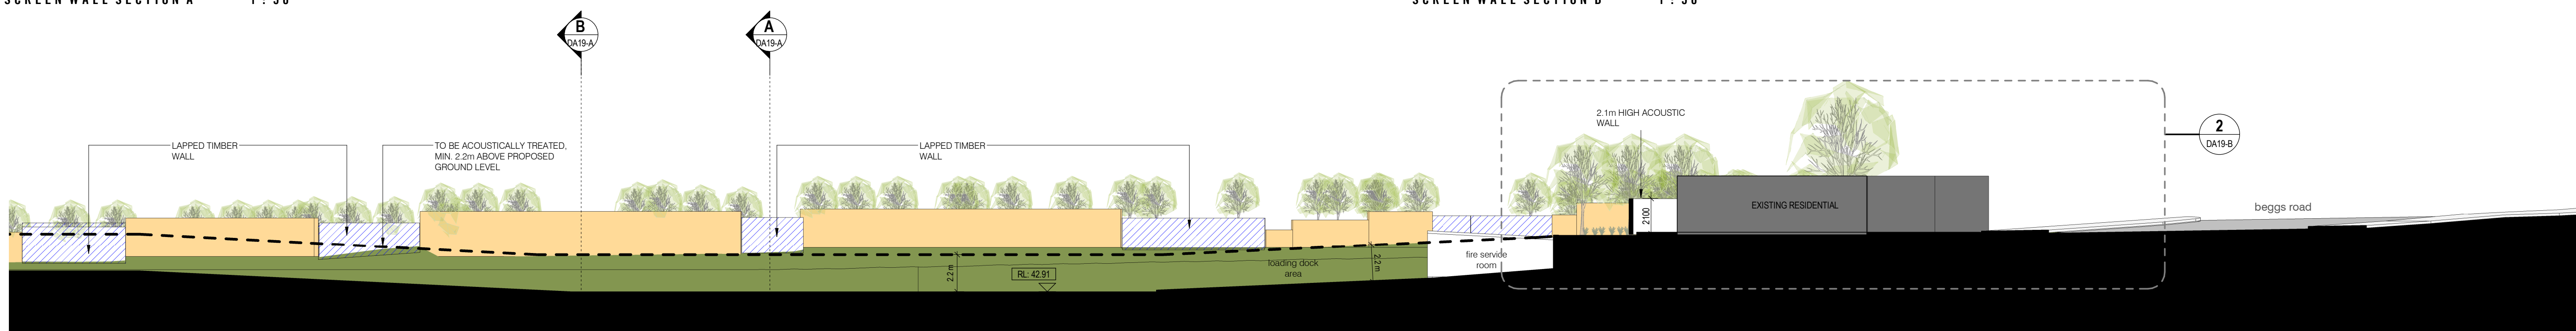

STAGE 1 - BOH LONG SECTION 2 1 : 200

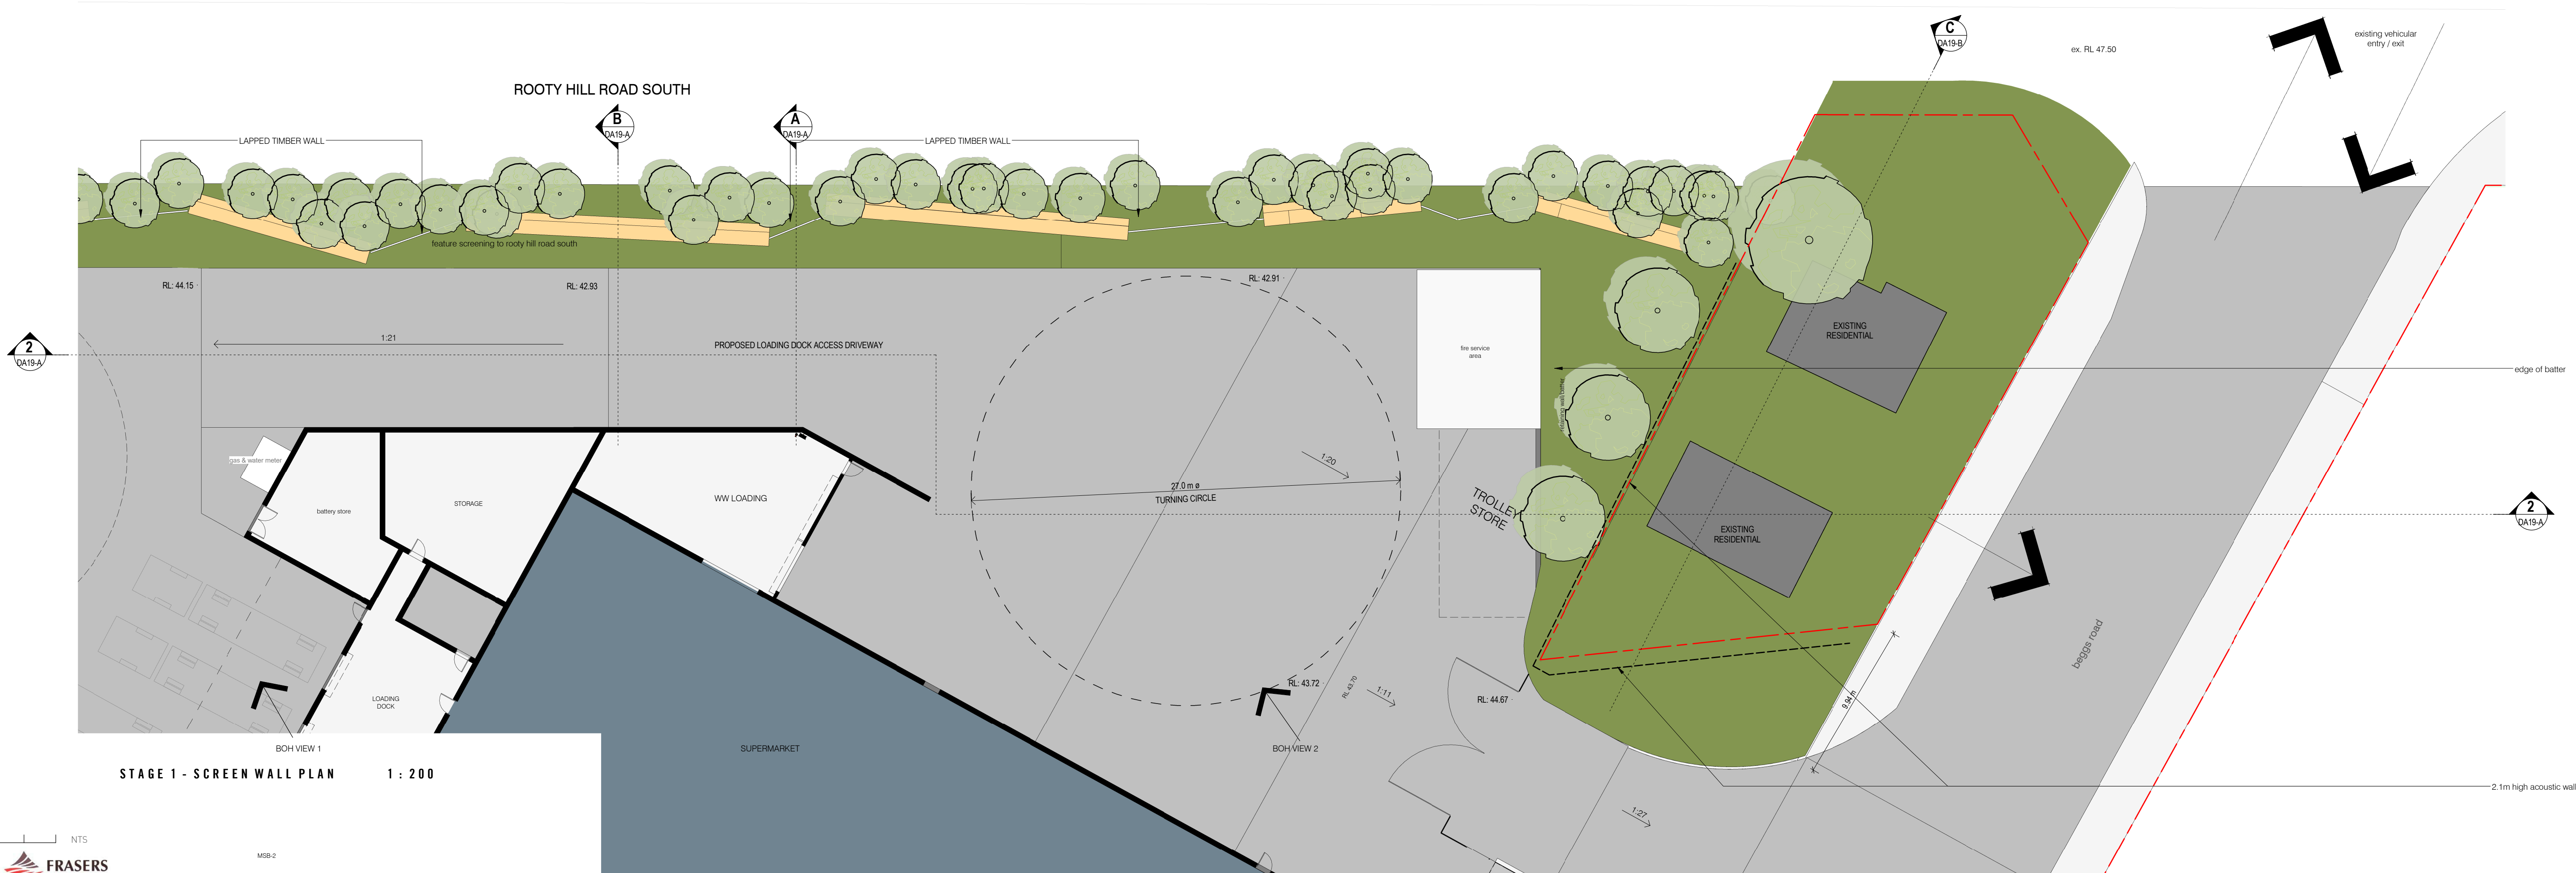

STAGE 1 - SCREEN WALL PLAN 1 : 200

STAGE 1 - ROOTY HILL ROAD SOUTH SCREENING - SHEET 1

CONCEPT PLANNING

ALL DIMENSIONS APPROXIMATE ONLY & SUBJECT TO CHANGE. NEW FULL SITE RE-ESTABLISHMENT SURVEY TO BE UNDERTAKEN FOR FURTHER INFORMATION & ALL EXISTING SITE INFORMATION, INCLUDING TITLE BOUNDARIES TO BE CONFIRMED ON SITE.

PROJECT: 2015-088
DATE: 03/27/18
DRAWING NO: DA19-A
DRAWN BY: JST

MEL
SYD
PER
1800 422 533
i2c
i2c.com.au

EASTERN CREEK RC, NSW 2766

"A place to be proud of where people feel completely comfortable"