

LEGEND - DEMOLITION WORKS

CODE	DESCRIPTION
	DEMOLISHED AREA
	CAREFULLY REMOVE & RETAIN FOR RE-USE AREA
	CAREFULLY REMOVE & RETAIN FOR SOH AREA
	CAREFULLY REMOVE & RE-USE FOR THEATRE MACHINERY
	DEMOLISHED ELEMENT
	EXISTING WALL
	EXISTING SLAB OR FLOOR
	SLAB STEP
	CAREFULLY REMOVE DOOR & FRAME. RETAIN FOR RE-USE & MAKE GOOD SURFACE AFFECTED
	EXISTING SEAT
	SEATS CAREFULLY REMOVED. EXISTING HOLES MADE GOOD & RETAINED FOR THE SPH
	SEATS CAREFULLY REMOVED. EXISTING HOLES MADE GOOD. RETAINED & PROTECTED FOR RELOCATION AS INDICATED ON
	SEATS CAREFULLY REMOVED. EXISTING HOLES MADE GOOD WHERE NECESSARY. RELOCATED TO NEW POSITIONS TO SUIT NEW FORSTAGE LIFT. REFER AS34 DRAWING SERIES
	CHOR SEATS REMOVED. RETAINED & PROTECTED FOR RELOCATION AS INDICATED ON AS34 DRAWING SERIES
	'ANYTHING PREFIXED WITH e DENOTES EXISTING'
	C.O.S. TO BE CONFIRMED
	TBC. REDUCED OR RELATIVE LEVEL
	RL. ABOVE FINISHED FLOOR LEVEL
	AFEL. EXISTING STRUCTURAL SLAB LEVEL
	CSL 3700. EXISTING FINISHED FLOOR LEVEL
	FFL 3700. STRUCTURAL SLAB LEVEL
	SSL 3700. FINISHED FLOOR LEVEL
	FFL 3700. FINISHED FLOOR LEVEL
	SE: 'ANYTHING PREFIXED WITH SE. REFER TO STRUCTURAL/FAÇADE ENGINEERS' DRAWINGS
	ME: 'ANYTHING PREFIXED WITH ME. REFER TO MECHANICAL ENGINEERS' DRAWINGS
	FE: 'ANYTHING PREFIXED WITH FE. REFER TO FIRE ENGINEERS' DRAWINGS
	EE: 'ANYTHING PREFIXED WITH EE. REFER TO ELECTRICAL ENGINEERS' DRAWINGS
	HE: 'ANYTHING PREFIXED WITH HE. REFER TO HYDRAULIC ENGINEERS' DRAWINGS
	TS: 'ANYTHING PREFIXED WITH TS. REFER TO THEATRE SPECIALISTS' DRAWINGS

GENERAL NOTES - DEMOLITION

- CONTRACTOR & SUB-CONTRACTORS TO ALLOW TO MAKE GOOD ALL SUBSTRATE ELEMENTS & PREPARE SUBSTRATE TO ACCEPT NEW FITTINGS, FIXTURES & FINISHES INCLUDING ITEMS MARKED FOR REMOVAL & OR RELOCATION
- MAKE GOOD ALL AFFECTED SURFACES & FINISHES INCLUDING ITEMS MARKED FOR REMOVAL & OR RELOCATION
- CONTRACTOR & SUB-CONTRACTORS TO VERIFY ALL DIMENSIONS & CONFIRM ON SITE CONDITIONS RELATING TO ALL DIMENSIONS PRIOR TO COMMENCEMENT - DO NOT SCALE FROM DRAWING
- THIS DRAWING IS TO BE READ IN CONJUNCTION WITH ALL ASSOCIATED SPECIFICATIONS, SCHEDULES & CONTRACT DOCUMENTS
- STRUCTURAL SLAB PENETRATIONS DEMOLITION IS INDICATIVE ONLY. CO-ORDINATE WITH STRUCTURAL DRAWINGS FOR FULLY EXTENT OF DEMOLITION
- ALLOW TO SUITABLY PROTECT THE EXISTING HERITAGE FINISHES, WHERE THIS IS DEEMED APPROPRIATE. ALLOW TO CARRY OUT AUDITING/RECORDING & CAREFULLY REMOVE, PROTECT, STORE (ON SITE LOCATION) FOR
- THE CONTRACTORS TO ALLOW TO SAND AND RE-FINISH ALL BRUSHBOX NOMINATED TO BE RE-USED IN WORKS


Issue	Description	Dwn	Appl	Date
0	0A ISSUE	0	0	00/00/00
1	1A ISSUE	1	1	00/00/00
2	2A ISSUE	2	2	00/00/00
3	3A ISSUE	3	3	00/00/00
4	4A ISSUE	4	4	00/00/00
5	5A ISSUE	5	5	00/00/00
6	6A ISSUE	6	6	00/00/00
7	7A ISSUE	7	7	00/00/00
8	8A ISSUE	8	8	00/00/00
9	9A ISSUE	9	9	00/00/00
10	10A ISSUE	10	10	00/00/00

**ARM**  
ARCHITECTURE  
LEVEL 11/522 KUNDELS LANE MELBOURNE VICTORIA 3000 AUS  
T 03 8613 1888 F 03 8613 1889  
mail@armarchitecture.com.au  
ARM 2 475 942 350  
www.armarchitecture.com.au

LEGEND - SCOPE	
	AREA SHOWN IN GREY WASH DEPICTS SCOPE OF NO WORKS
	AREA SHOWN IN WHITE WASH DEPICTS SCOPE OF NEW WORKS
	AREA SURROUNDED BY GREEN DASHED LINES DEPICTS TENDER OPTION

- SOHT GENERAL NOTES**
- ALL DIMENSIONS AND SIZES ARE IN MILLIMETRES.
  - DO NOT SCALE DRAWINGS. USE FIGURED DIMENSIONS ONLY.
  - INFORMATION INDICATED IN THIS DOCUMENT MAY BE CRUCIAL TO THE SAFE AND PROPER FUNCTIONING OF THE SYDNEY OPERA HOUSE. DO NOT ALTER ANY ASPECT WITHOUT WRITTEN PERMISSION.
  - ALL NEW WORKS MUST COMPLY WITH THE SYDNEY OPERA HOUSE BUILDING SERVICES STANDARD SPECIFICATION (BSSS) AND RELEVANT AUSTRALIAN STANDARDS. NEW WORKS MUST ALSO COMPLY WITH THE REQUIREMENTS OF THE BUILDING CODES OF AUSTRALIA.

**SOHT COPYRIGHT**  
THIS DRAWING AND DESIGN ARE SUBJECT TO COPYRIGHT AND SHALL NOT BE COPIED IN ANY FORM WITH THE WRITTEN PERMISSION OF THE SYDNEY OPERA HOUSE TRUST

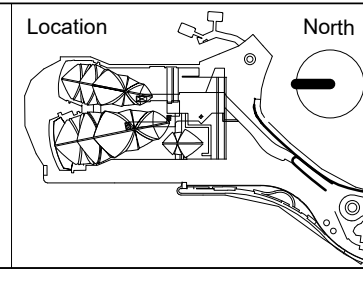


Status	
DEVELOPMENT APPLICATION ISSUE	
Contract	BDM-168
Dwn	PPB
Ckd	AH
Date	21/02/2018
Scale	1:100 @ B1

Project	
BUILDING RENEWAL PROJECT - CONCERT HALL	
Title	DEMOLITION REFLECTED CEILING PLAN - LEVEL 6 +85

Location	Drawing No.	Sheet	Rev.
CHVA	49-BR-ARM01	DA0730	D B1

Sydney Opera House Trust  
GPO Box 4274 Sydney NSW Australia 2001  
Phone: +61 2 9250 7541  
email: info@sydneyoperahouse.com  
© Sydney Opera House Trust



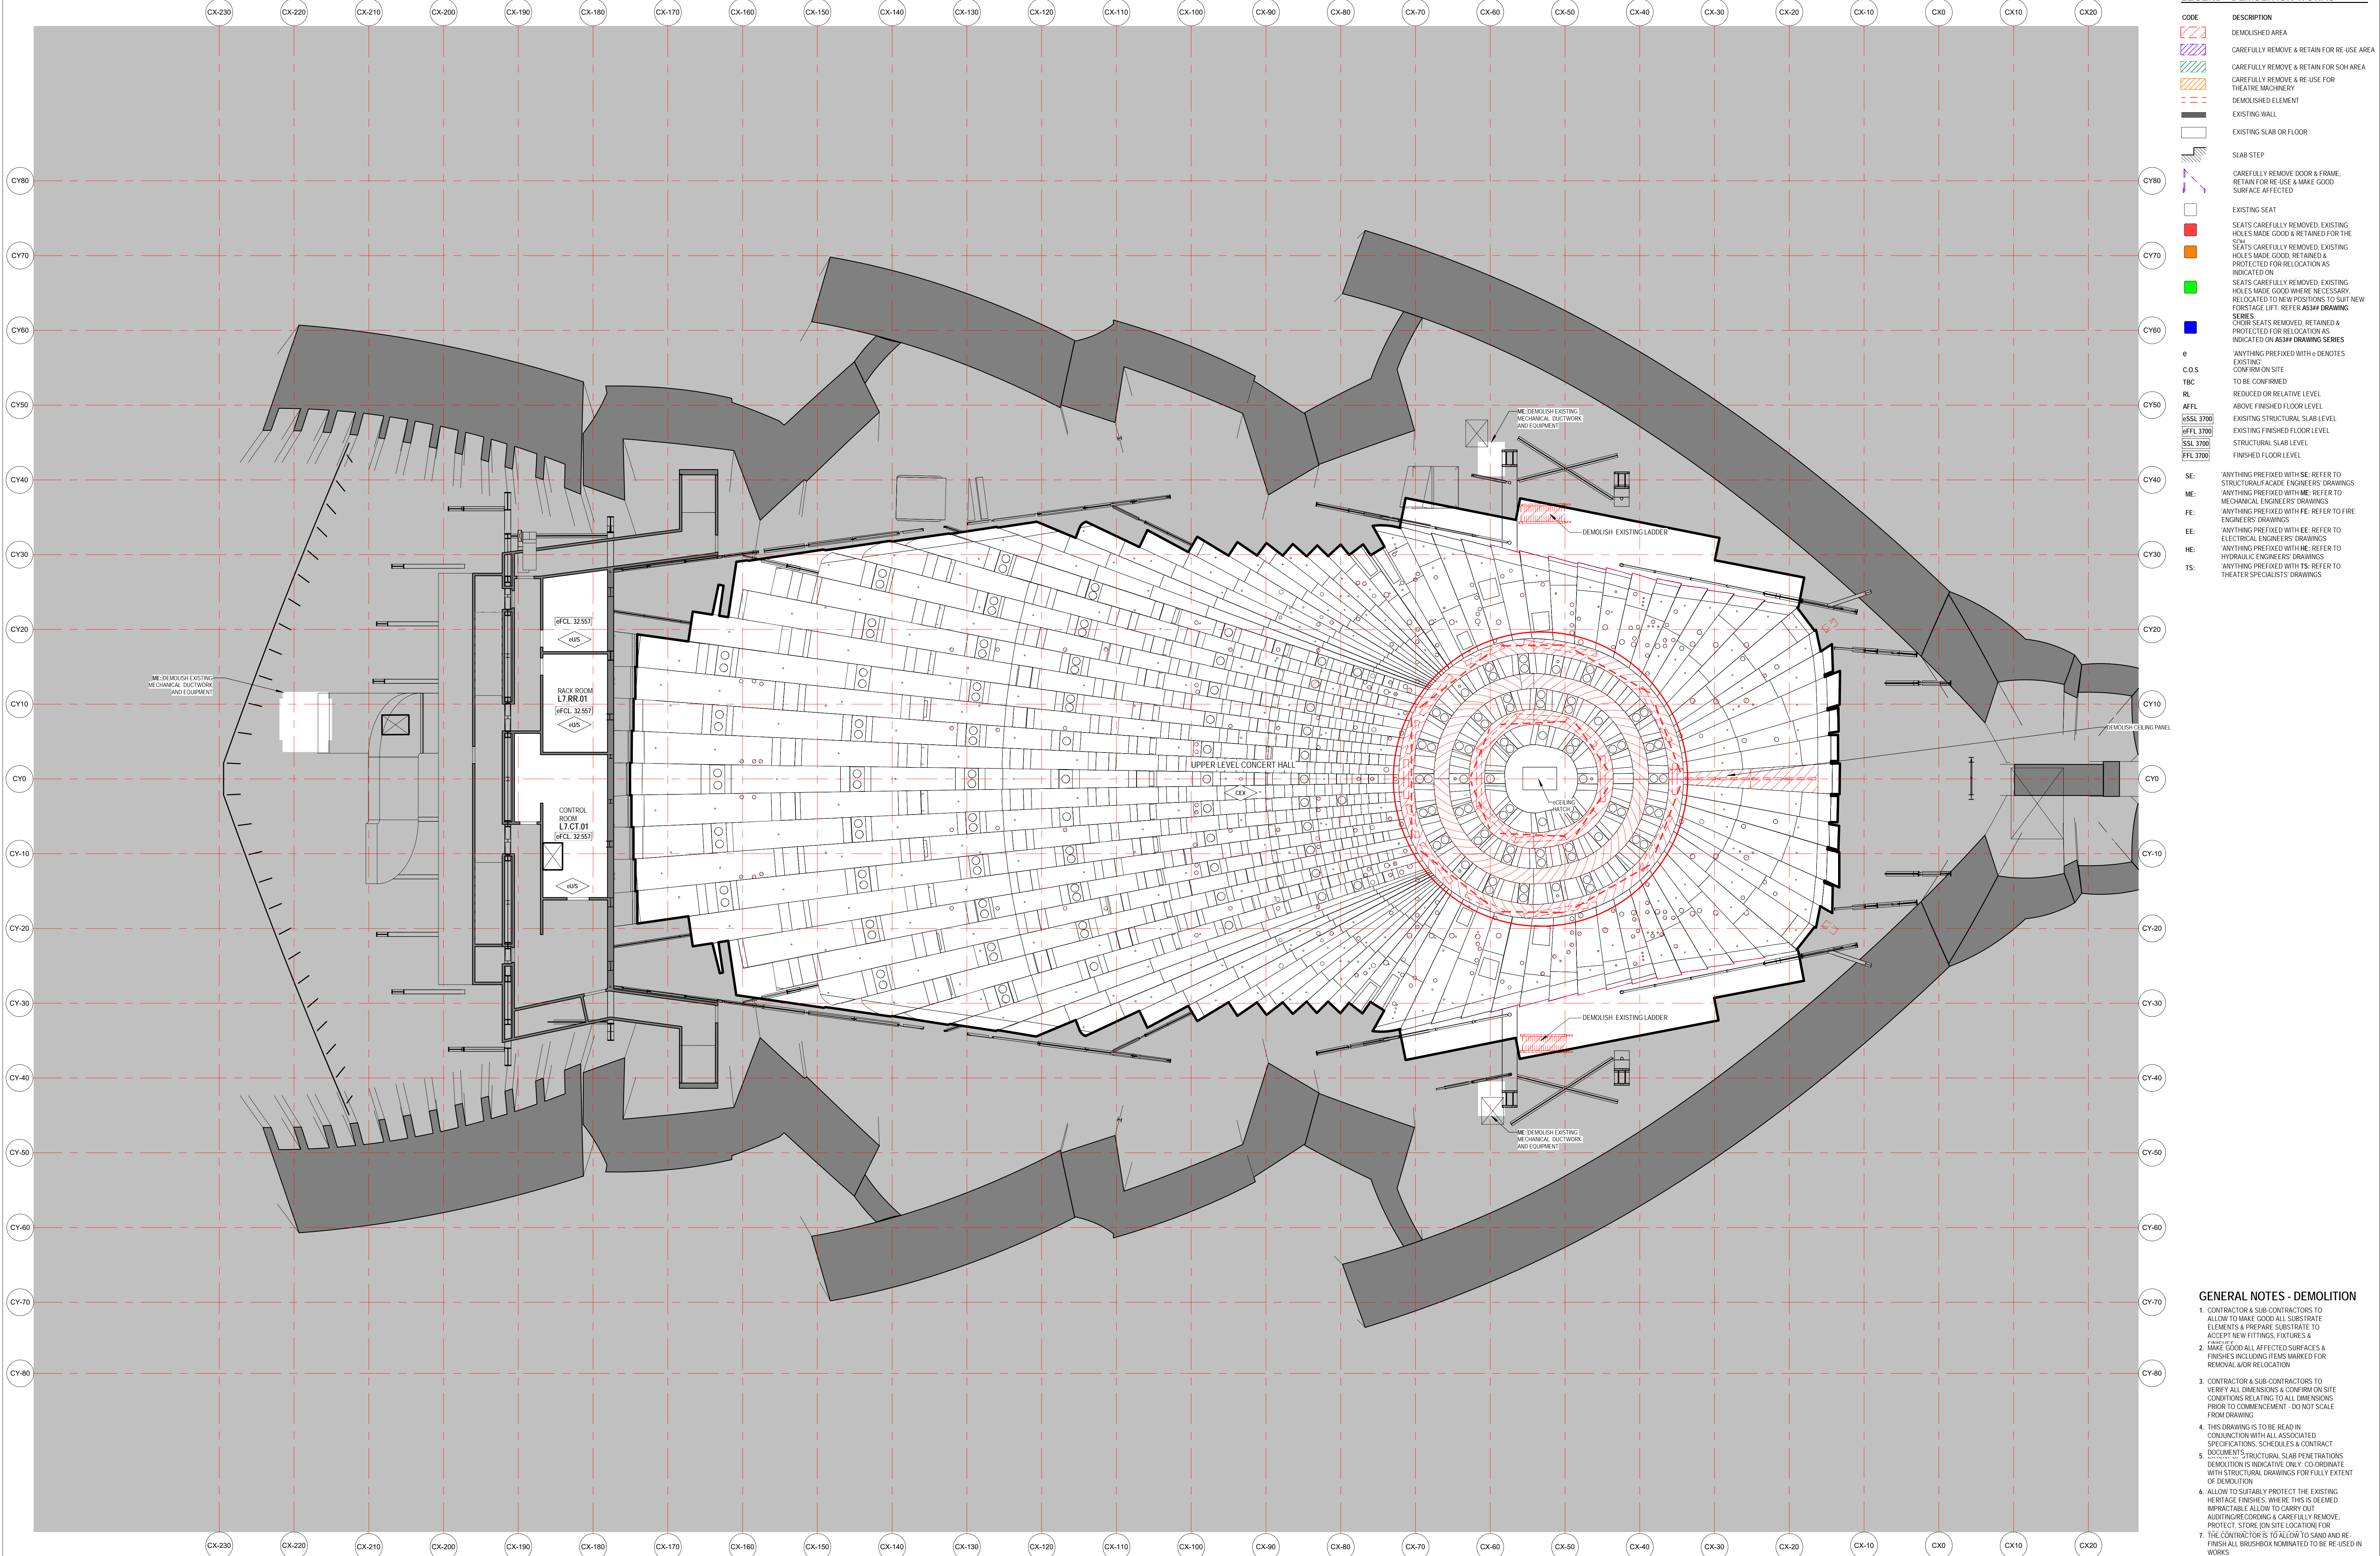

LEGEND - DEMOLITION WORKS

CODE	DESCRIPTION
	DEMOLISHED AREA
	CAREFULLY REMOVE & RETAIN FOR RE-USE AREA
	CAREFULLY REMOVE & RETAIN FOR SOH AREA
	CAREFULLY REMOVE & RE-USE FOR THEATRE MACHINERY
	DEMOLISHED ELEMENT
	EXISTING WALL
	EXISTING SLAB OR FLOOR
	SLAB STEP
	CAREFULLY REMOVE DOOR & FRAME, RETAIN FOR RE-USE & MAKE GOOD SURFACE AFFECTED
	EXISTING SEAT
	SEATS CAREFULLY REMOVED, EXISTING HOLES MADE GOOD & RETAINED FOR THE SPH
	SEATS CAREFULLY REMOVED, EXISTING HOLES MADE GOOD, RETAINED & PROTECTED FOR RELOCATION AS INDICATED ON
	SEATS CAREFULLY REMOVED, EXISTING HOLES MADE GOOD WHERE NECESSARY, RELOCATED TO NEW POSITIONS TO SUIT NEW FORSTAGE LIFT. REFER AS34 DRAWING SERIES
	CHOR SEATS REMOVED, RETAINED & PROTECTED FOR RELOCATION AS INDICATED ON AS34 DRAWING SERIES
	ANYTHING PREFIXED WITH e DENOTES EXISTING
	C.O.S. TO BE CONFIRMED
	TBC. REDUCED OR RELATIVE LEVEL
	RL. ABOVE FINISHED FLOOR LEVEL
	AFEL. EXISTING STRUCTURAL SLAB LEVEL
	CSL 3700. EXISTING FINISHED FLOOR LEVEL
	FFFL 3700. STRUCTURAL SLAB LEVEL
	SSL 3700. FINISHED FLOOR LEVEL
	FFL 3700. ANYTHING PREFIXED WITH SE. REFER TO STRUCTURAL/FAÇADE ENGINEERS' DRAWINGS
	SE. ANYTHING PREFIXED WITH ME. REFER TO MECHANICAL ENGINEERS' DRAWINGS
	ME. ANYTHING PREFIXED WITH FE. REFER TO FIRE ENGINEERS' DRAWINGS
	FE. ANYTHING PREFIXED WITH EE. REFER TO ELECTRICAL ENGINEERS' DRAWINGS
	EE. ANYTHING PREFIXED WITH HE. REFER TO HYDRAULIC ENGINEERS' DRAWINGS
	HE. ANYTHING PREFIXED WITH TS. REFER TO THEATER SPECIALISTS' DRAWINGS
	TS.

GENERAL NOTES - DEMOLITION

- CONTRACTOR & SUB-CONTRACTORS TO ALLOW TO MAKE GOOD ALL SUBSTRATE ELEMENTS & PREPARE SUBSTRATE TO ACCEPT NEW FITTINGS, FIXTURES & FINISHES INCLUDING ITEMS MARKED FOR REMOVAL & RELOCATION
- MAKE GOOD ALL AFFECTED SURFACES & FINISHES INCLUDING ITEMS MARKED FOR REMOVAL & RELOCATION
- CONTRACTOR & SUB-CONTRACTORS TO VERIFY ALL DIMENSIONS & CONFIRM ON SITE CONDITIONS RELATING TO ALL DIMENSIONS PRIOR TO COMMENCEMENT - DO NOT SCALE FROM DRAWING
- THIS DRAWING IS TO BE READ IN CONJUNCTION WITH ALL ASSOCIATED SPECIFICATIONS, SCHEDULES & CONTRACT DOCUMENTS
- STRUCTURAL SLAB PENETRATIONS DEMOLITION IS INDICATIVE ONLY. CO-ORDINATE WITH STRUCTURAL DRAWINGS FOR FULLY EXTENT OF DEMOLITION
- ALLOW TO SUITABLY PROTECT THE EXISTING HERITAGE FINISHES, WHERE THIS IS DEEMED APPROPRIATE. ALLOW TO CARRY OUT AUDITING/RECORDING & CAREFULLY REMOVE, PROTECT, STORE (ON SITE LOCATION) FOR
- THE CONTRACTORS TO ALLOW TO SAND AND RE-FINISH ALL BRUSHBOX NOMINATED TO BE RE-USED IN WORKS

Issue	Description	Dwn	Appld	Date
1	ISSUE			06/10/2018
2				
3				
4				
5				
6				
7				
8				
9				
10				




ARM  
ARCHITECTURE  
LEVEL 11/522 KUNDELS LANE MELBOURNE VICTORIA 3000 AUS  
T 03 8613 1888 F 03 8613 1889  
mail@armarchitecture.com.au  
ARM 2 475 942 350  
www.armarchitecture.com.au

LEGEND - SCOPE	
(THIS LEGEND APPLIES TO ALL NEW CONSTRUCTION PHASE DRAWINGS. DOES NOT APPLY TO EXISTING CONDITIONS)	
	AREA SHOWN IN GREY WASH DEPICTS SCOPE OF NEW WORKS
	AREA SHOWN IN WHITE WASH DEPICTS SCOPE OF NEW WORKS
	AREA SURROUNDED BY GREEN DASHED LINES DEPICTS TENDER OPTION

- SOHT GENERAL NOTES
- ALL DIMENSIONS AND SIZES ARE IN MILLIMETRES.
  - DO NOT SCALE DRAWINGS. USE FIGURED DIMENSIONS ONLY.
  - INFORMATION INDICATED IN THIS DOCUMENT MAY BE CRUCIAL TO THE SAFE AND PROPER FUNCTIONING OF THE SYDNEY OPERA HOUSE. DO NOT ALTER ANY ASPECT WITHOUT WRITTEN PERMISSION OF THE SYDNEY OPERA HOUSE TRUST
  - ALL NEW WORKS MUST COMPLY WITH THE SYDNEY OPERA HOUSE BUILDING SERVICES STANDARD SPECIFICATION (BSSS) AND RELEVANT AUSTRALIAN STANDARDS. NEW WORKS MUST ALSO COMPLY WITH THE REQUIREMENTS OF THE BUILDING CODES OF AUSTRALIA.

SOHT COPYRIGHT  
THIS DRAWING AND DESIGN ARE  
SUBJECT TO COPYRIGHT AND  
SHALL NOT BE COPIED IN ANY  
FORM WITH THE WRITTEN  
PERMISSION OF THE SYDNEY  
OPERA HOUSE TRUST

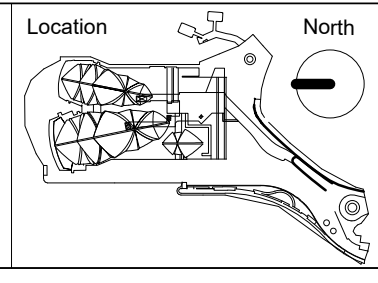

Status	
DEVELOPMENT APPLICATION ISSUE	
Contract	BDM-168
Dwn	PPB
Ckd	AH
Date	21/02/18
Scale	1:100 @ B1

Project	
BUILDING RENEWAL PROJECT - CONCERT HALL	
Title	
DEMOLITION REFLECTED CEILING PLAN - LEVEL 7 +100	

Sydney Opera House Trust GPO Box 4274 Sydney NSW Australia 2001 Phone: +61 2 9250 7541 email: info@sydneyoperahouse.com		© Sydney Opera House Trust	
Location	Drawing No:	Sheet:	Rev:
CHVA	49-BR-ARM01	DA0731	D B1