

Imax At The Ribbon

Architectural Plans for The Environmental Impacts Statement (EIS)




Perspective - The Ribbon at Darling Harbour



Location Plan


Drawing List	
IMX-PMD-9000-02	Cover page
IMX-PMD-9001-02	Floor plan - Ground
IMX-PMD-9002-02	Floor plan - Level One
IMX-PMD-9003-02	Floor plan - Level Two
IMX-PMD-9004-02	Floor plan - Level Five
IMX-PMD-9005-02	Section - Overall Tenancy

Applicant	
Grocon (Darling Harbour) Development Pty Ltd	
Tenant	
World's Biggest Screens Pty Ltd	
Level 6, Terrace Tower, 80 William Street Woolloomooloo NSW 2010	
Address: Imax Cinema, Ribbon Building 31 Wheat Road Darling Harbour	
Architect	
PMDL	
Level 8, 28 Clarke Street Crows Nest NSW 2065	
Phone +61 2 8458 5500 Email: sydney@pmdl.com.au	
Andrew Pender 5317 / David Morris 5865 / Peter Doddrell 5134	

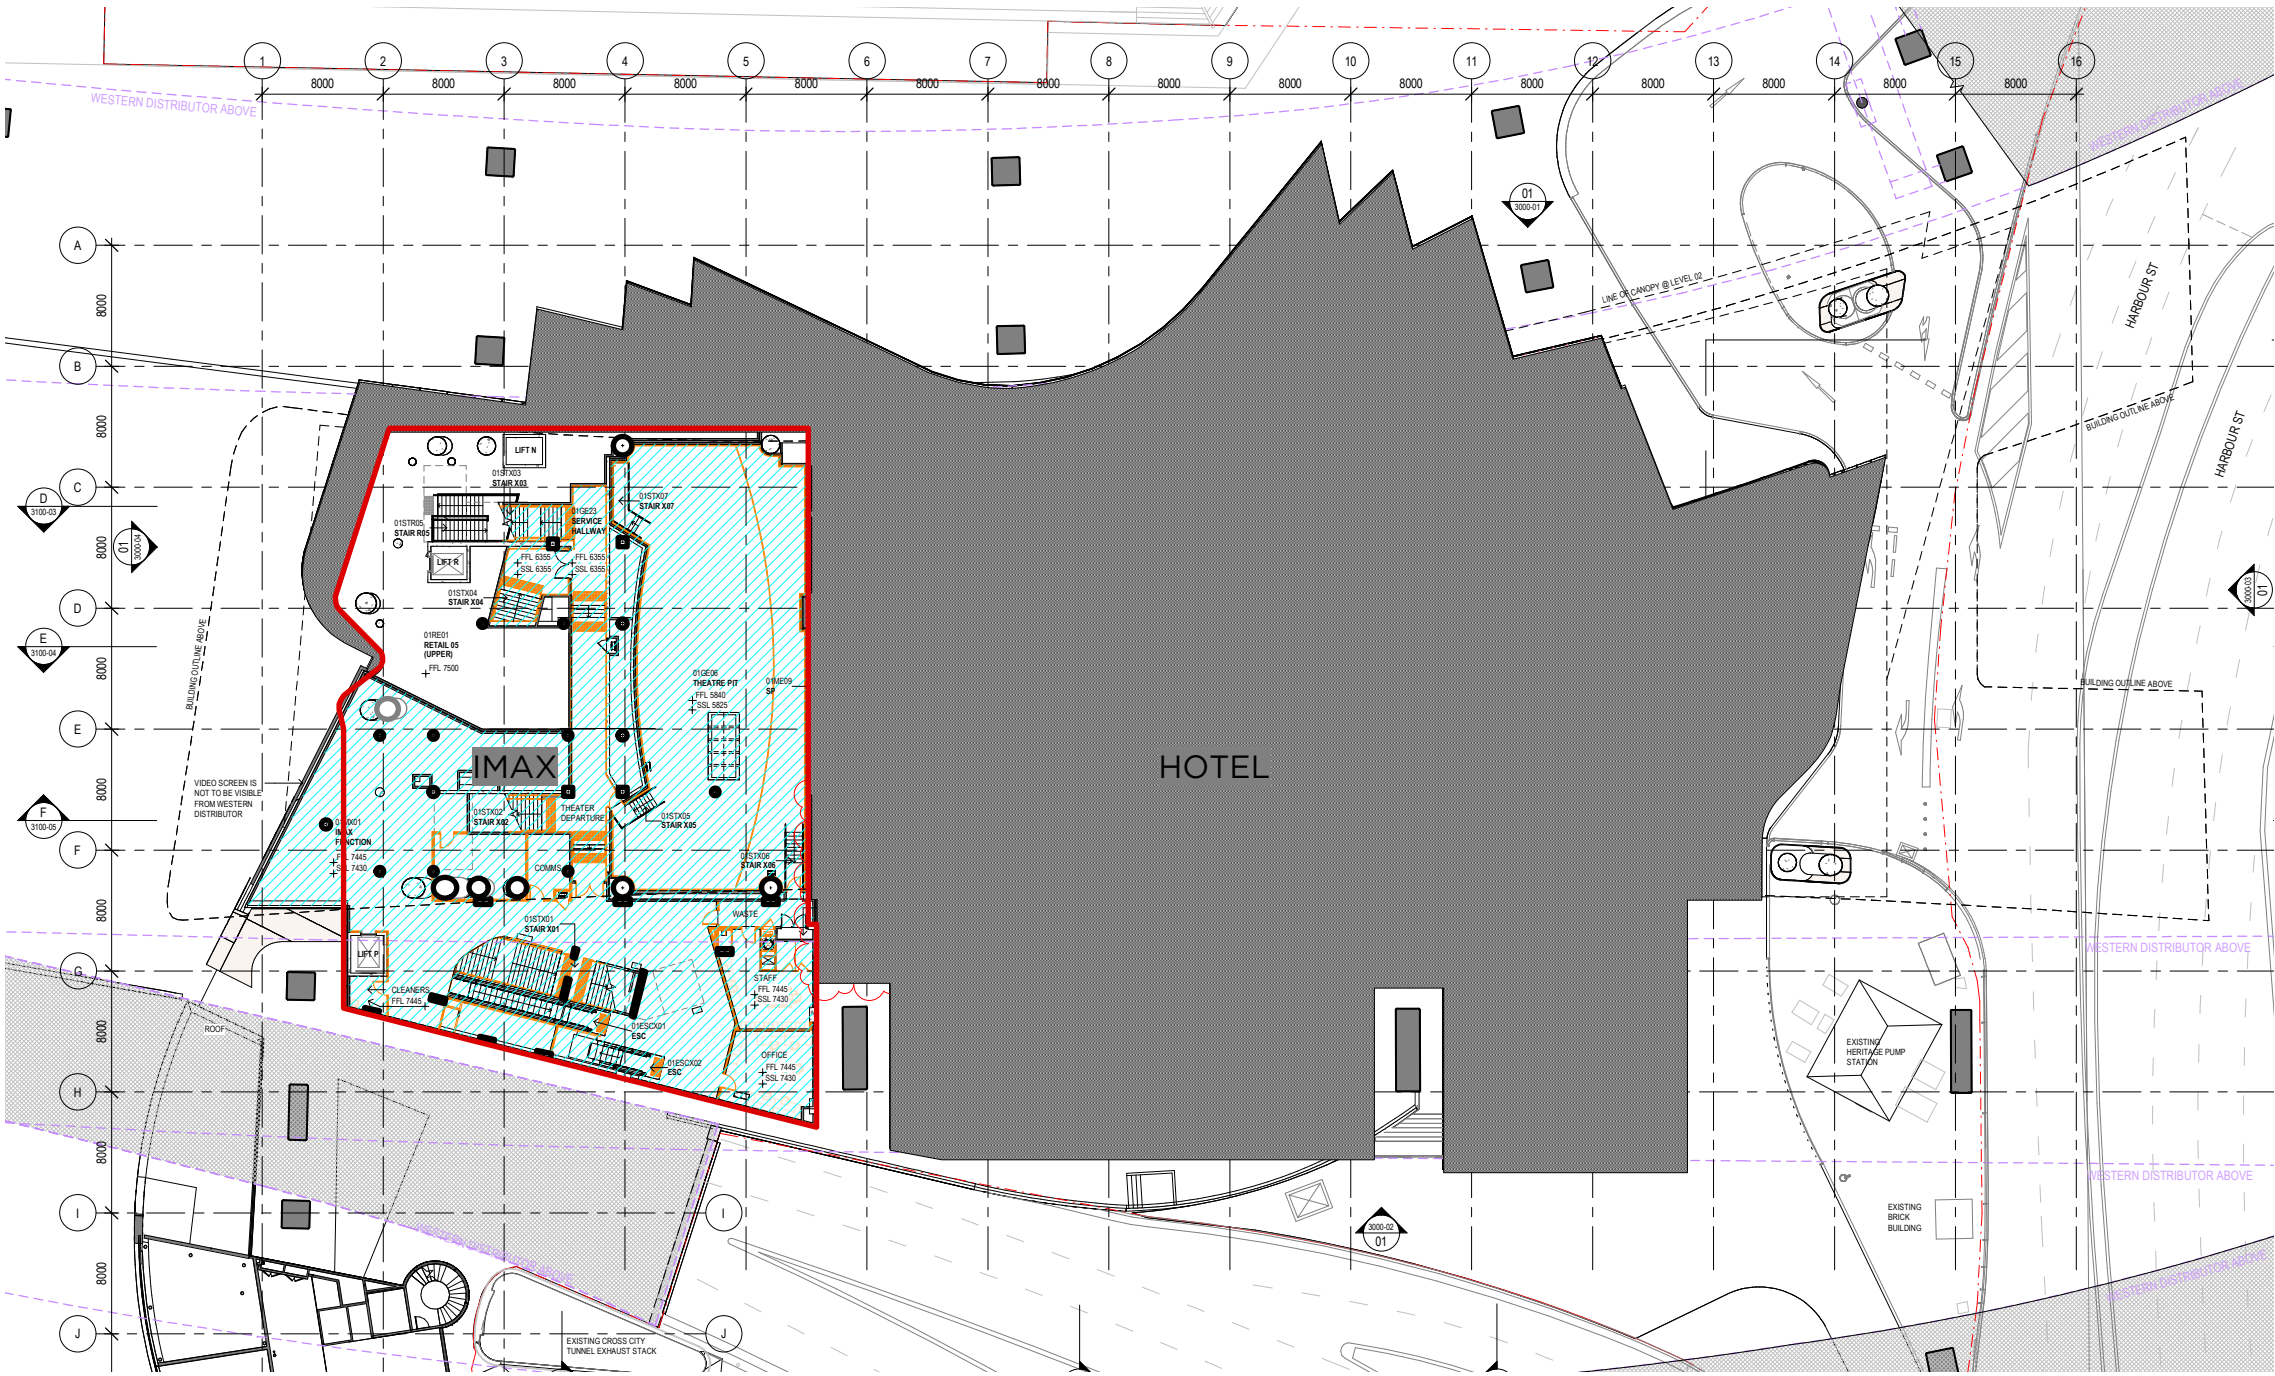

Key Plan


FOR ENVIRONMENTAL IMPACT STATEMENT

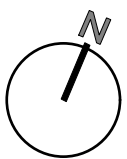

PMDL ARCHITECTURE
INTERIORS
MASTERPLANNING

pmdl.com.au


P4	15/3/19	Revised DA Issue
P3	08/03/19	Issued for Client Approval
P2	18/7/18	Preliminary Revised
P1	20/12/17	Preliminary
ISSUE DATE REVISION		
0mm 50mm 100mm		
DO NOT SCALE FROM DRAWING. USE FIGURED DIMENSIONS ONLY. CHECK ALL DIMENSIONS ON SITE BEFORE MANUFACTURE OR CONSTRUCTION.		
PROJECT	Imax @ The Ribbon (Interiors)	
CLIENT	World's Biggest Screens	
DWG	Coverpage	
CLIENT REF & CONTACT	DATE Nov 2017	SCALE 1:100 @ A1
The Ribbon, Darling Hbr	CHND JC	REVISION
PROJECT # 2655		DWG # IMX-PMD-9000-02
		REVISION P4

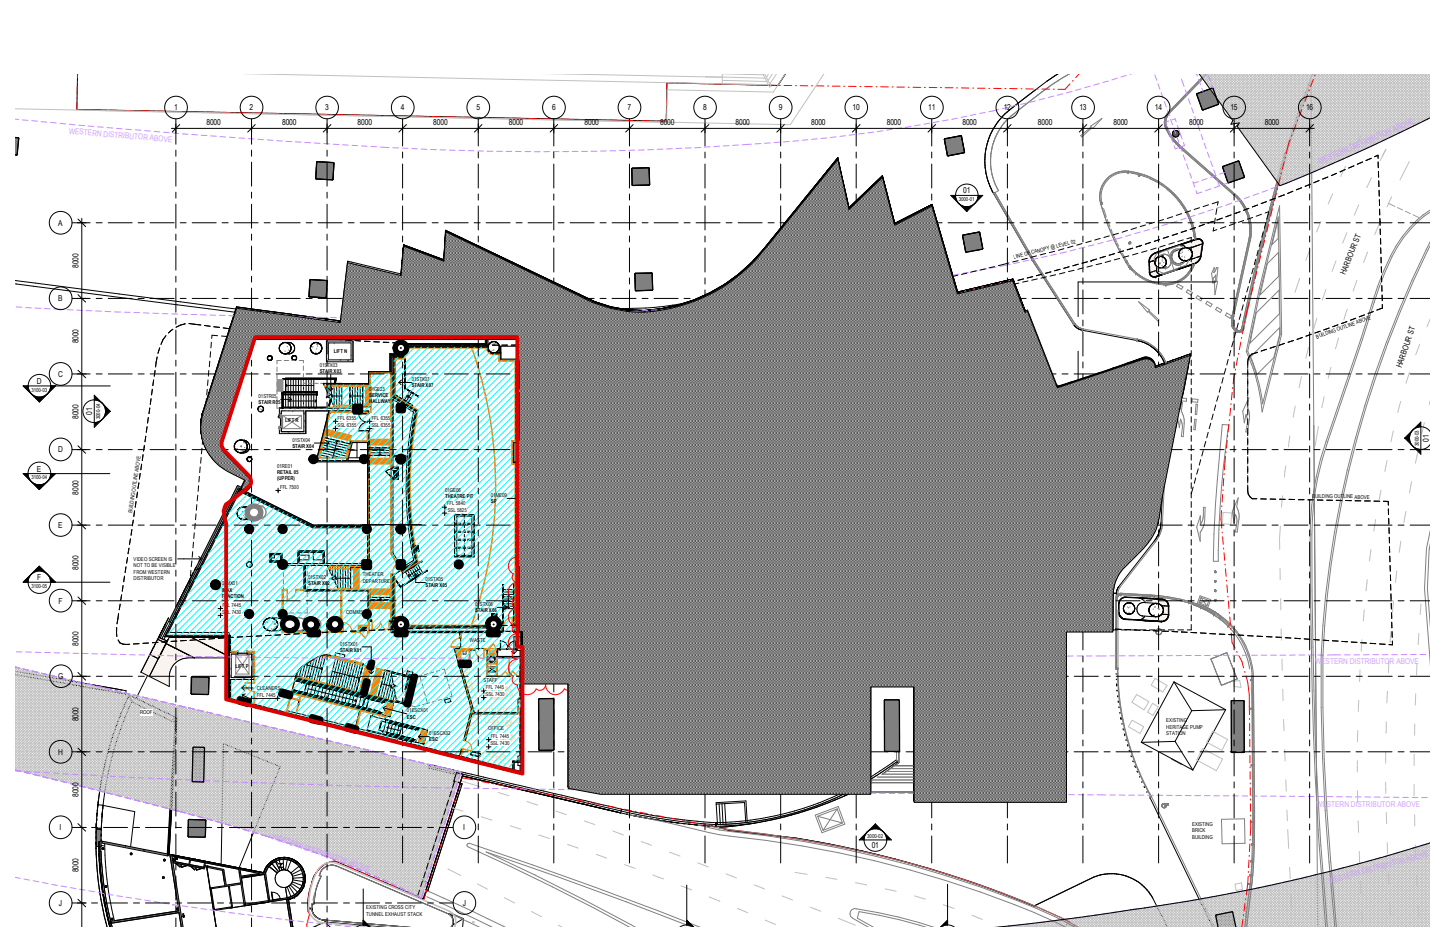


Legend

- Amenities
- Back of house
- Front of house
- Cinema

Area subject for this Development Application.

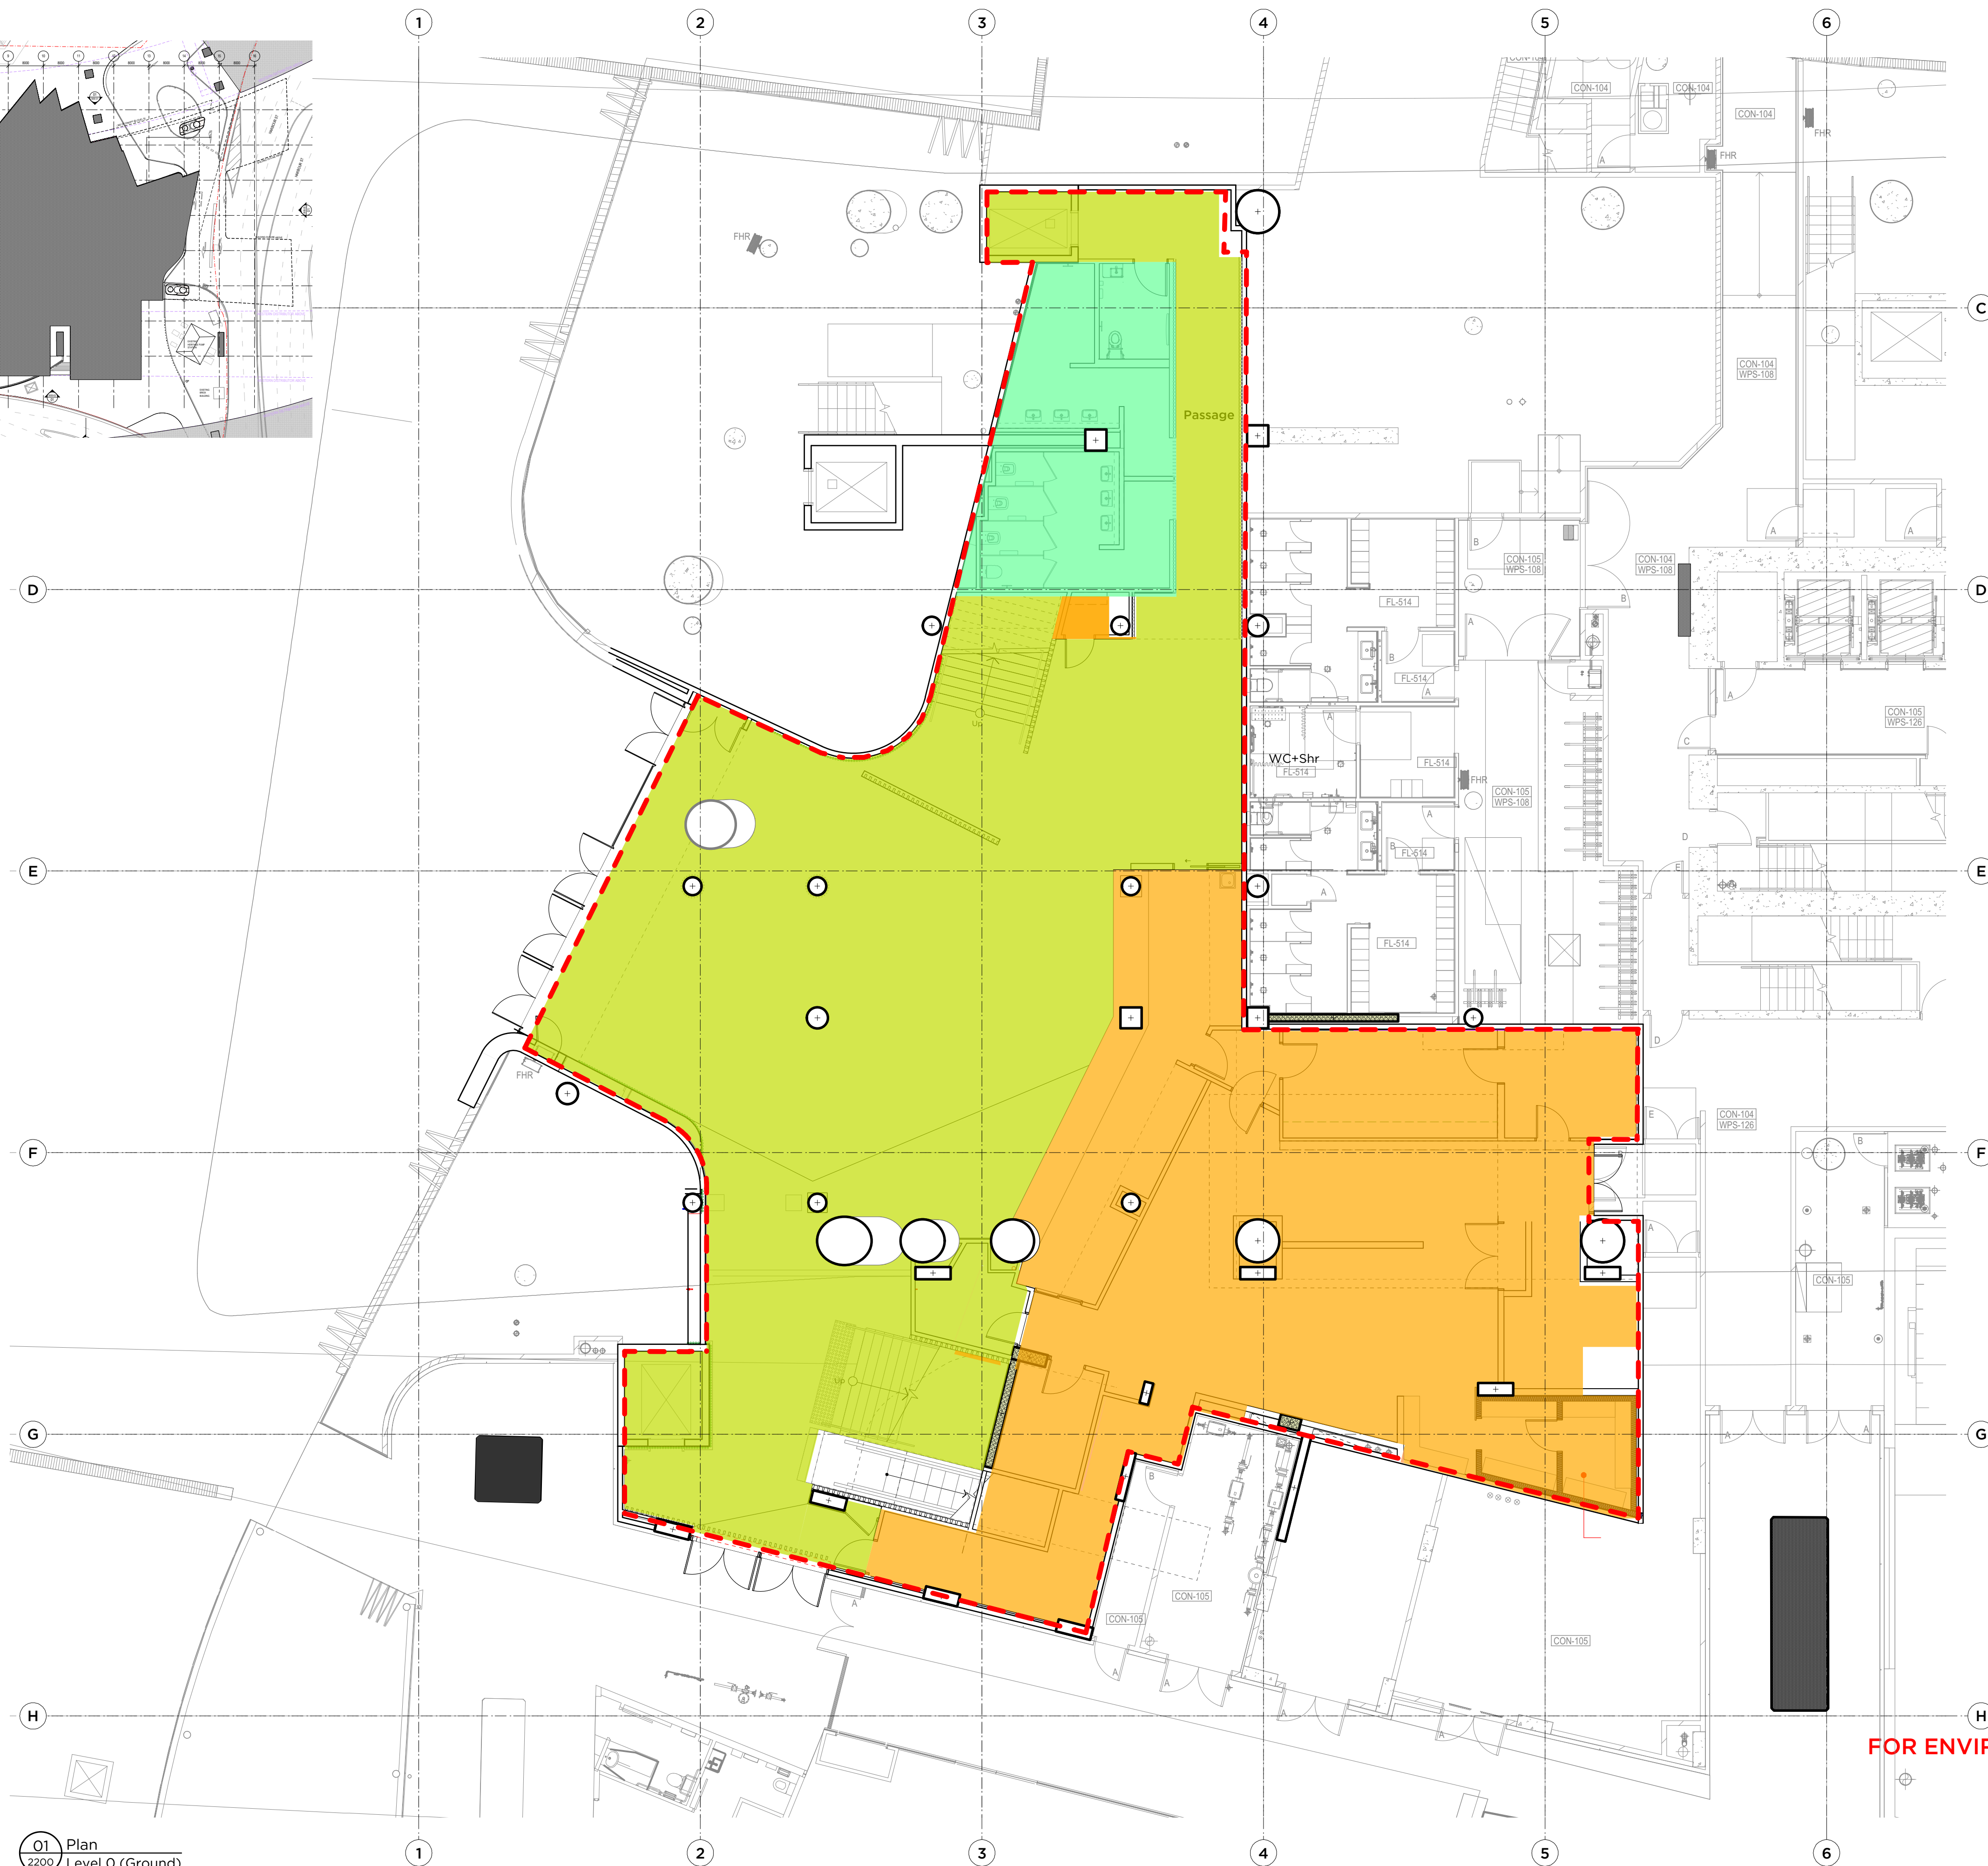

01 Plan
2200 Level 0 (Ground)
Scale: 1:100

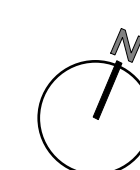


PMDL ARCHITECTURE
INTERIORS
MASTERPLANNING

pmdl.com.au

NSW NOMINATED ARCHITECTS: ANDREW FENDER 5377 DAVID MORRIS 5665 PETER DODDRELL 5154

FOR ENVIRONMENTAL IMPACT STATEMENT


PS	4/4/19	Revised Tenancy Line
P4	15/3/19	Revised DA Issue
P3	21/2/19	Draft For Discussion
P2	18/7/18	Preliminary Revised
P1	20/12/17	Preliminary
ISSUE	DATE	REVISION
0mm 50mm 100mm		
DO NOT SCALE FROM DRAWING. USE FIGURED DIMENSIONS ONLY. CHECK ALL DIMENSIONS ON SITE BEFORE MANUFACTURE OR CONSTRUCTION.		
PROJECT	Imax @ The Ribbon (Interiors)	PROJECT # 2655
CLIENT	World's Biggest Screens	DWG # IMX-PMD-9001-02
DWG	Plan-L00 (Ground)	REVISION
CLIENT REF & CONTACT	DATE Nov 2017 SCALE 1:100 (A1)	CHWD JC
The Ribbon, Darling Hbr		P5

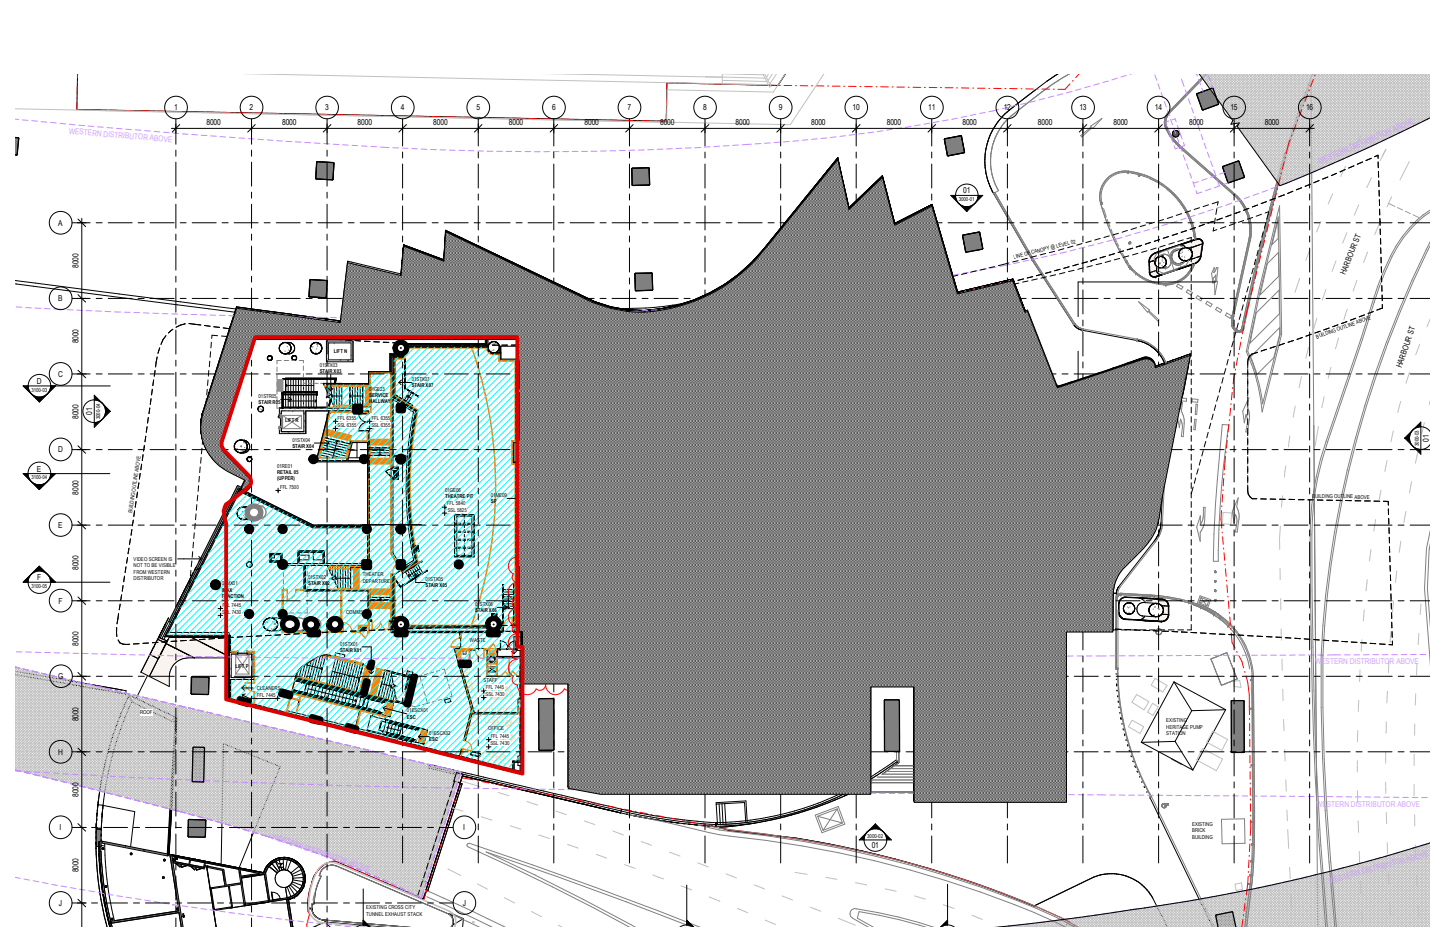


Legend

- Amenities
- Back of house
- Front of house
- Cinema

Area subject for this Development Application.

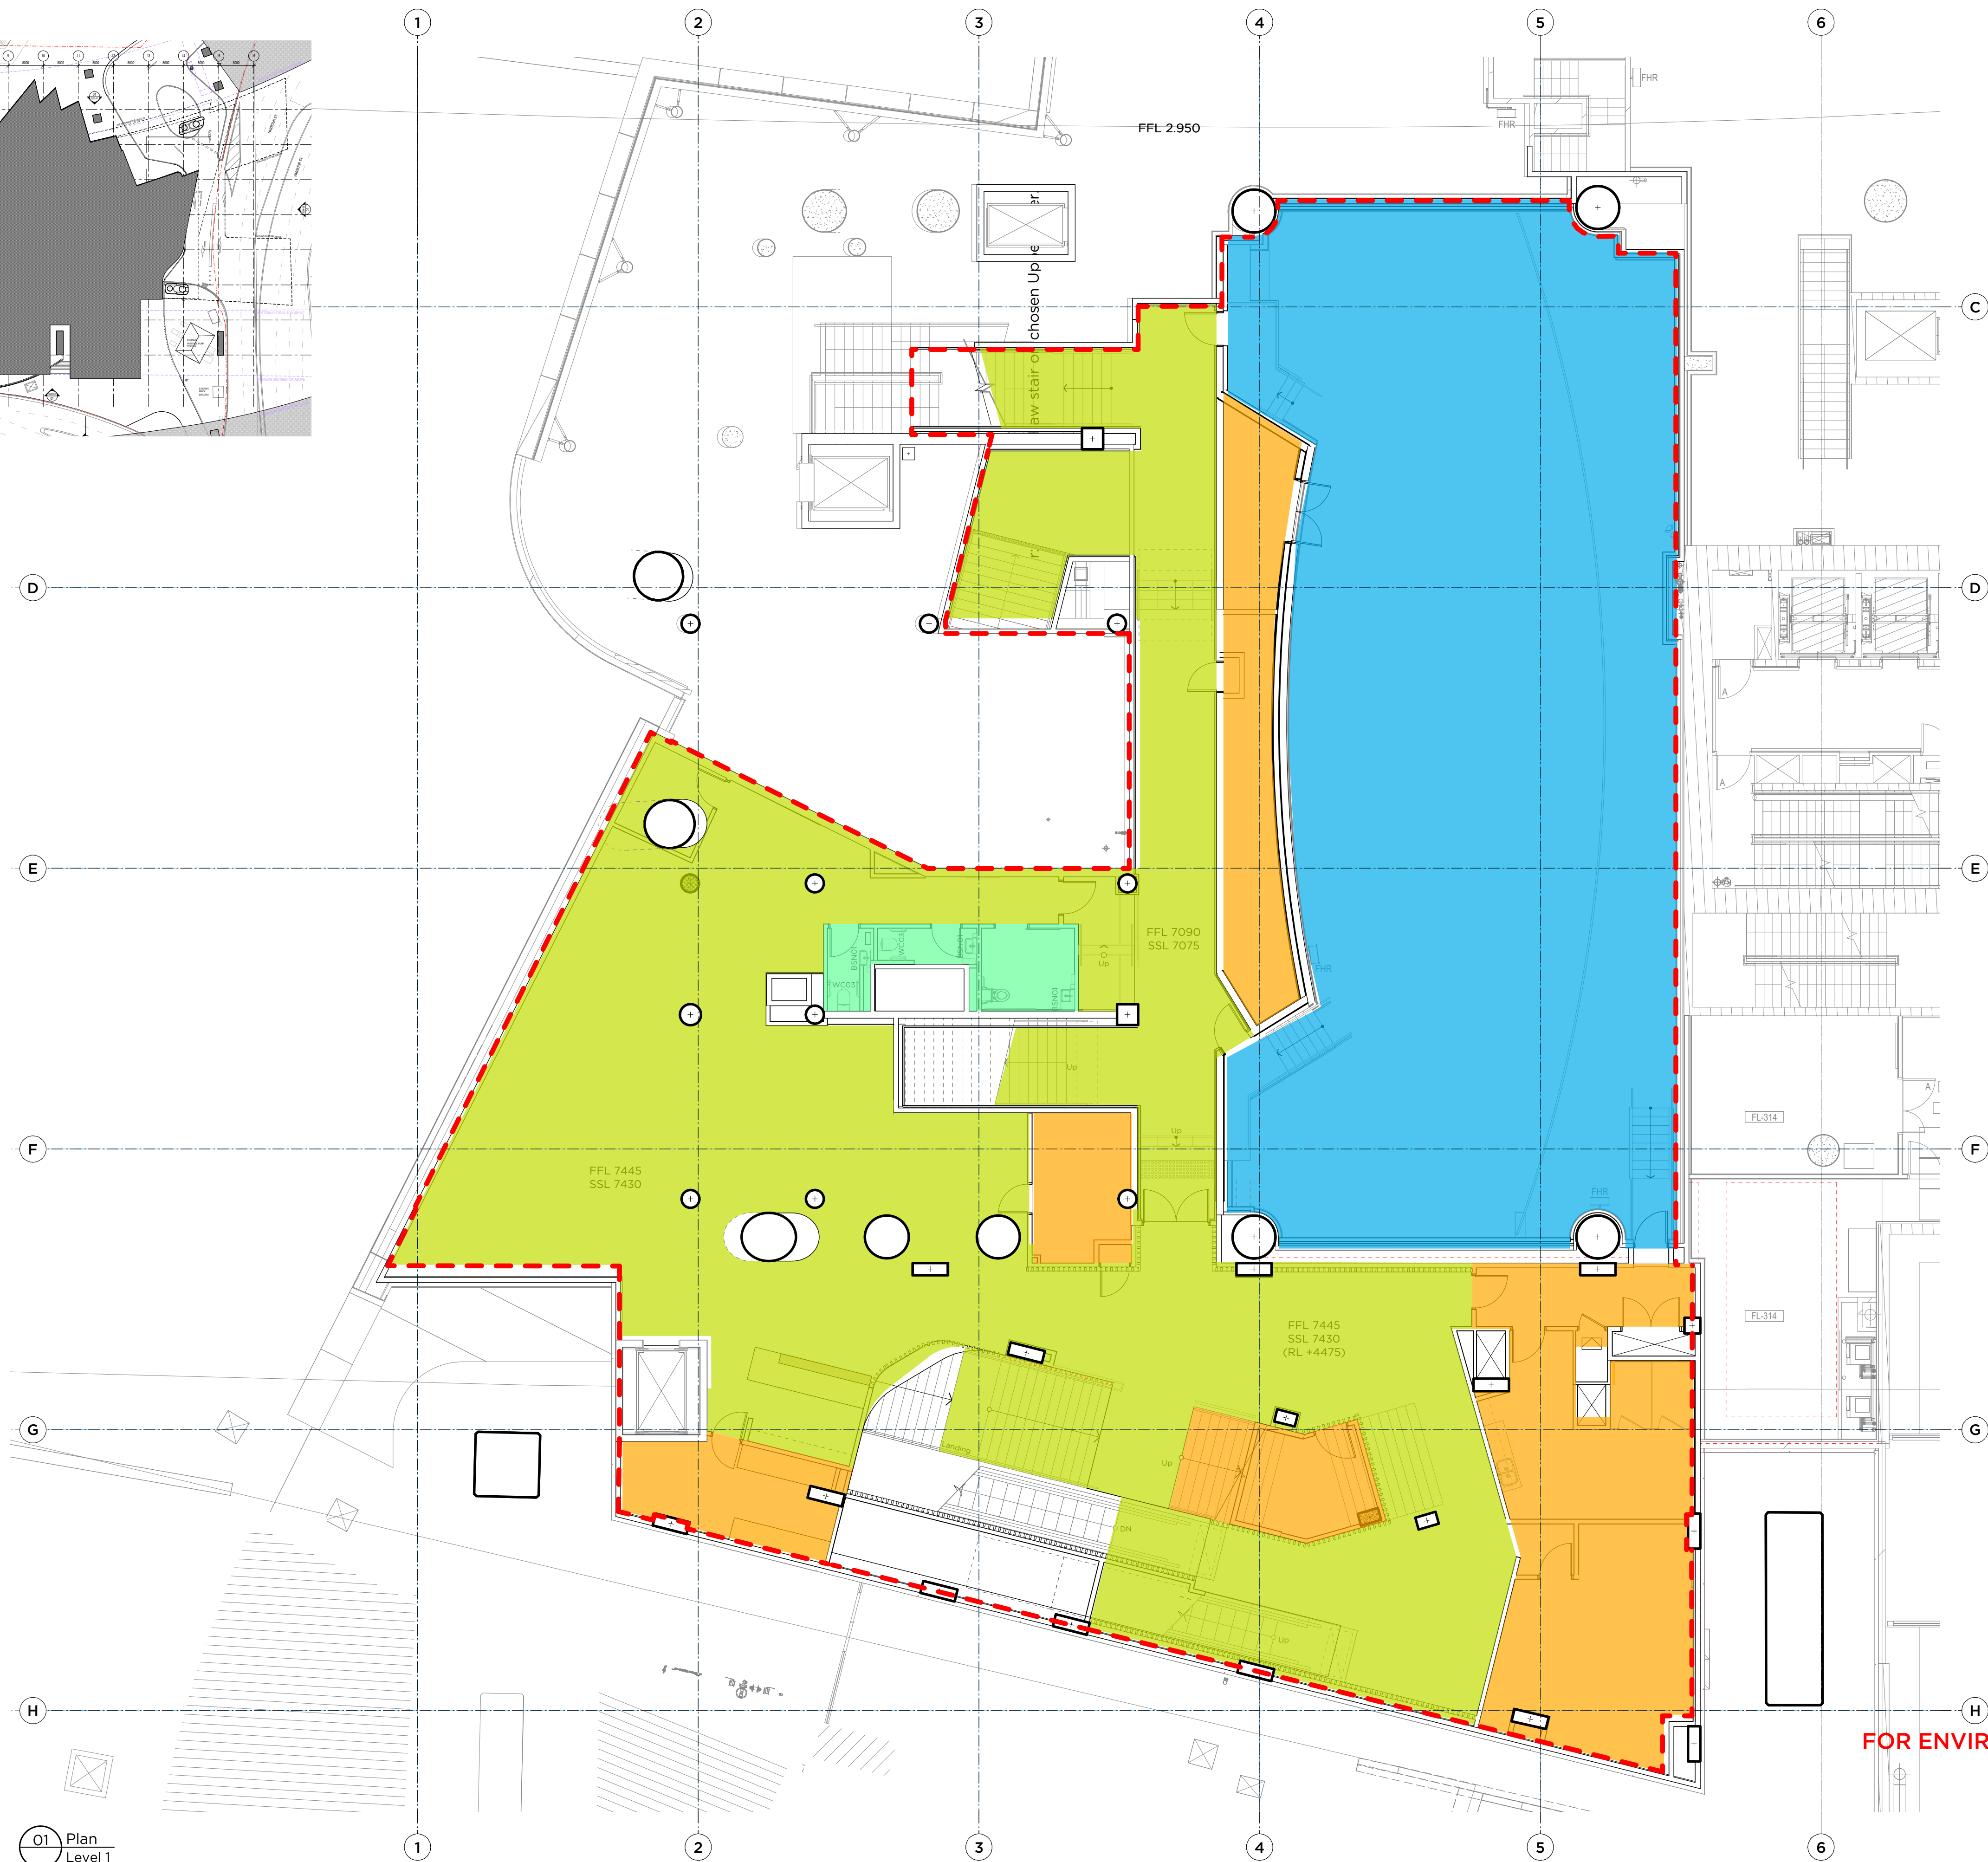

01 Plan
Level 1
Scale: 1:100

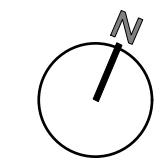


PMDL ARCHITECTURE
INTERIORS
MASTERPLANNING

pmdl.com.au

NSW NOMINATED ARCHITECTS: ANDREW FENDER 5377 DAVID MORRIS 5865 PETER DODDRELL 5154

FOR ENVIRONMENTAL IMPACT STATEMENT


P4	15/3/19	Revised DA Issue
P3	08/03/19	Issued for Client Approval
P2	18/7/18	Preliminary Revised
P1	20/12/17	Preliminary
ISSUE	DATE	REVISION
0mm 50mm 100mm		
DO NOT SCALE FROM DRAWING. USE FIGURED DIMENSIONS ONLY. CHECK ALL DIMENSIONS ON SITE BEFORE MANUFACTURE OR CONSTRUCTION.		
PROJECT	Imax @ The Ribbon (Interiors)	PROJECT # 2655
CLIENT	World's Biggest Screens	DWG # IMX-PMD-9002-02
DWG	Plan-L01 Podium	REVISION
CLIENT REF & CONTACT	The Ribbon, Darling Hbr	SCALE: 1:100 (A1)
DATE	Nov 2017	DRAWN: AJ
CHKD	JC	P4

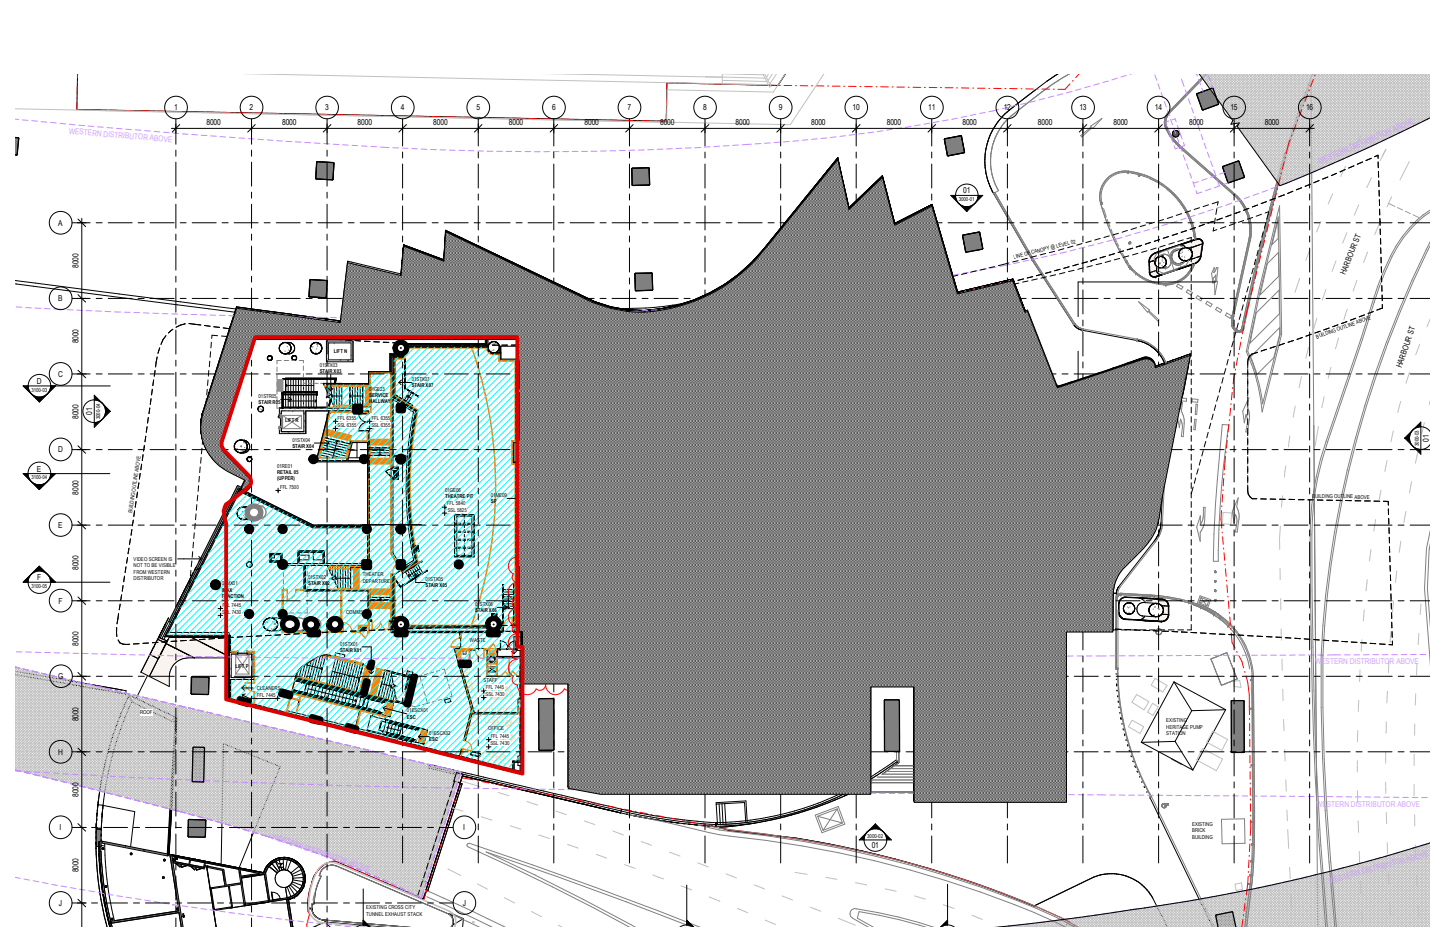


Legend

- Amenities
- Back of house
- Front of house
- Cinema

Area subject for this Development Application.

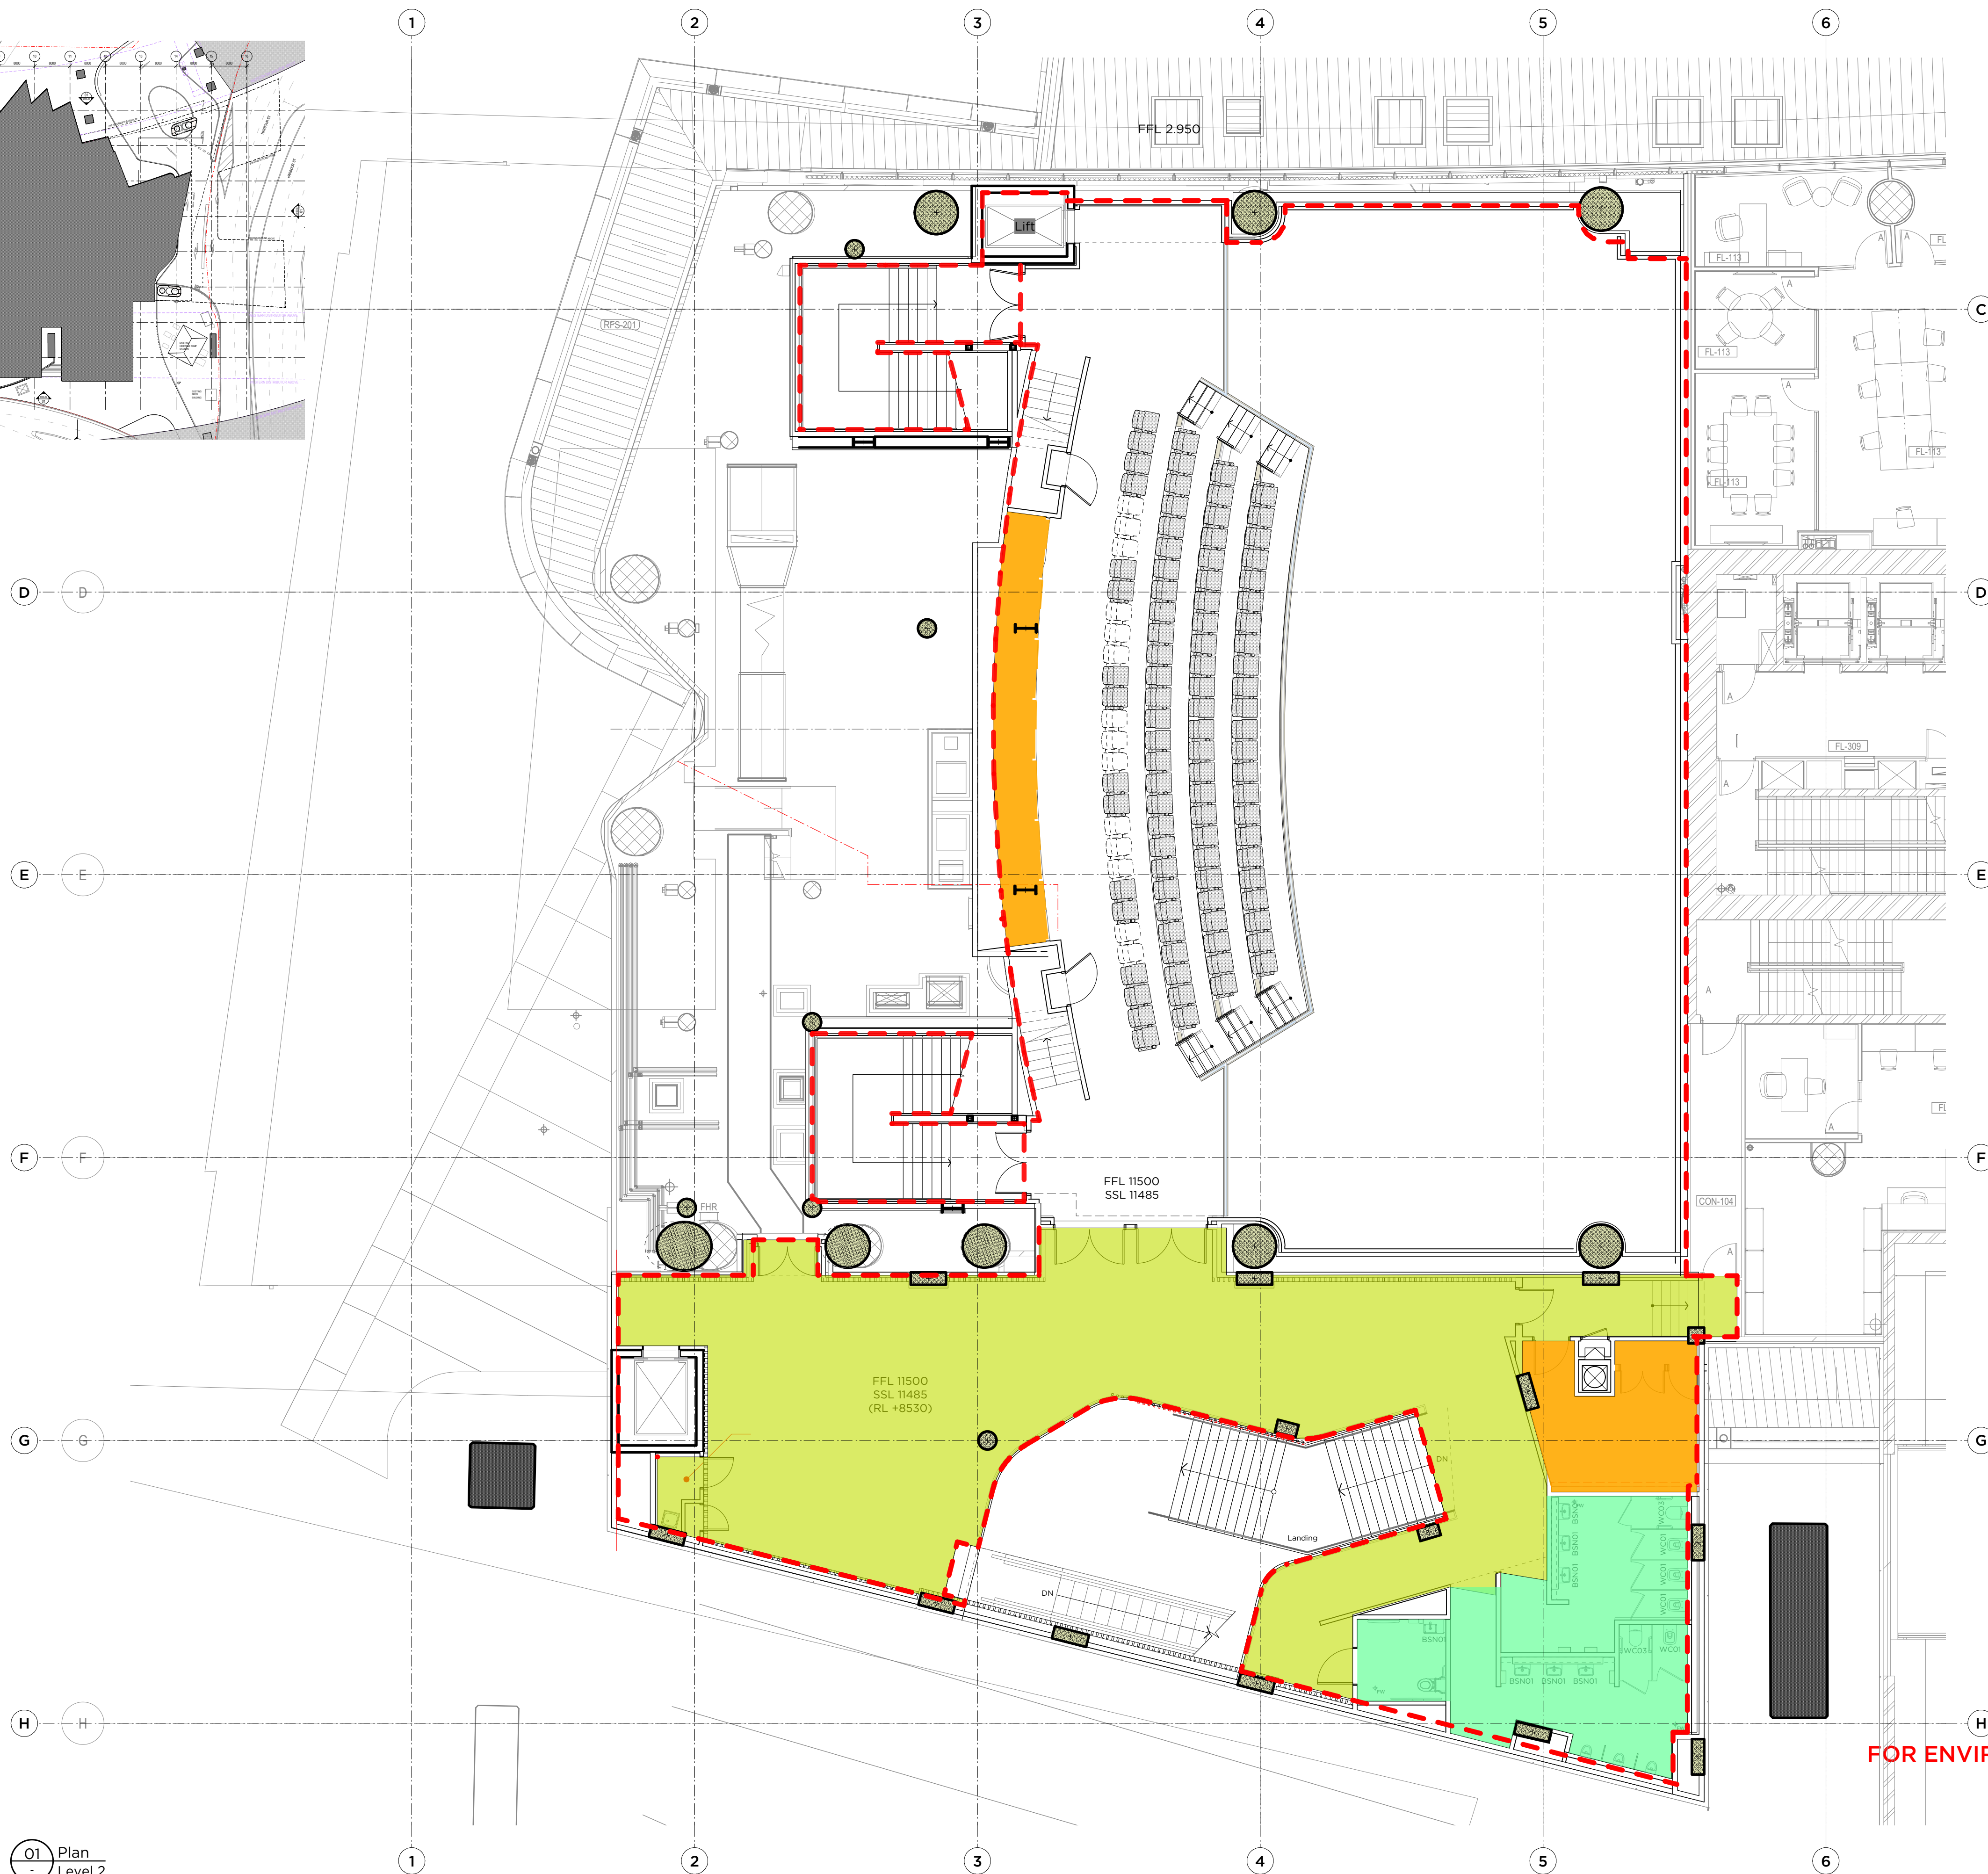

01 Plan
Level 2
Scale: 1:100

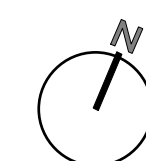


PMDL ARCHITECTURE
INTERIORS
MASTERPLANNING

pmdl.com.au

PMO ARCHITECTURE + DESIGN (PVT) LTD
PMDL ARCHITECTURE + DESIGN (PVT) LTD ABN 56 062 360 337
NSW NOMINATED ARCHITECTS: ANDREW FENDER 5377 DAVID MORRIS 5865 PETER DODDRELL 5154

FOR ENVIRONMENTAL IMPACT STATEMENT


P4	14/3/19	Revised DA Issue
P3	08/03/19	Issued for Client Approval
P2	18/7/18	Preliminary Revised
P1	20/12/17	Preliminary
ISSUE	DATE	REVISION
0mm 50mm 100mm		
DO NOT SCALE FROM DRAWING. USE FIGURED DIMENSIONS ONLY. CHECK ALL DIMENSIONS ON SITE BEFORE MANUFACTURE OR CONSTRUCTION.		
PROJECT	Imax @ The Ribbon (Interiors)	
CLIENT	World's Biggest Screens	
DWG	Plan-L02 Podium	
CLIENT REF & CONTACT	DATE Nov 2017	DRAWN A.J.
The Ribbon, Darling Hbr	SCALE 1:100 @ A1	CHWD J.C.
PROJECT #	2655	DWG #
	IMX-PMD-	9003-02
		P4

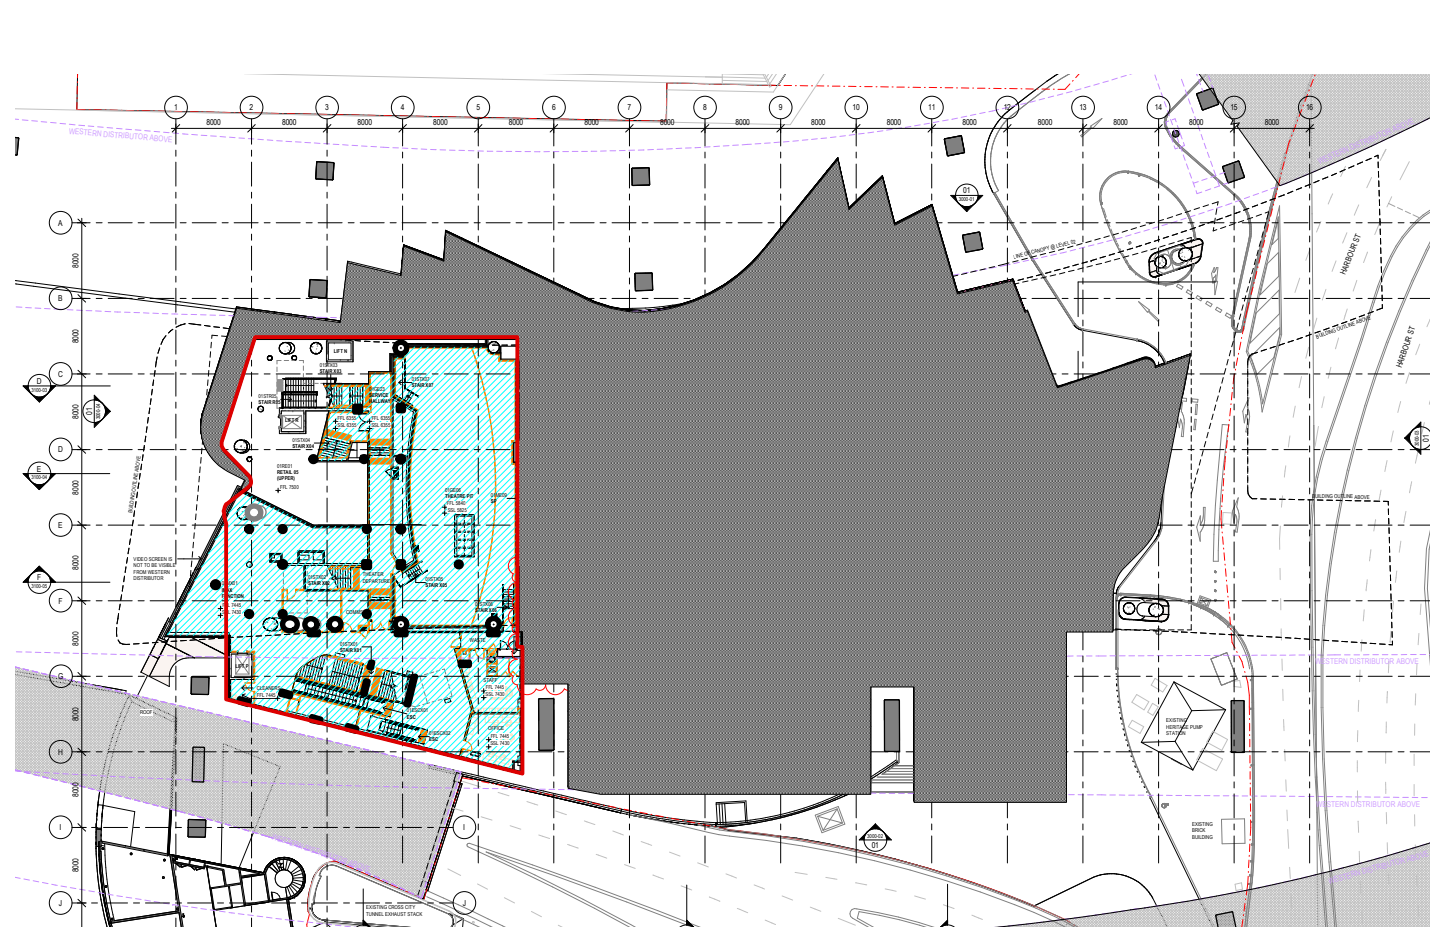


Legend

- Amenities
- Back of house
- Front of house
- Cinema

Area subject for this Development Application.

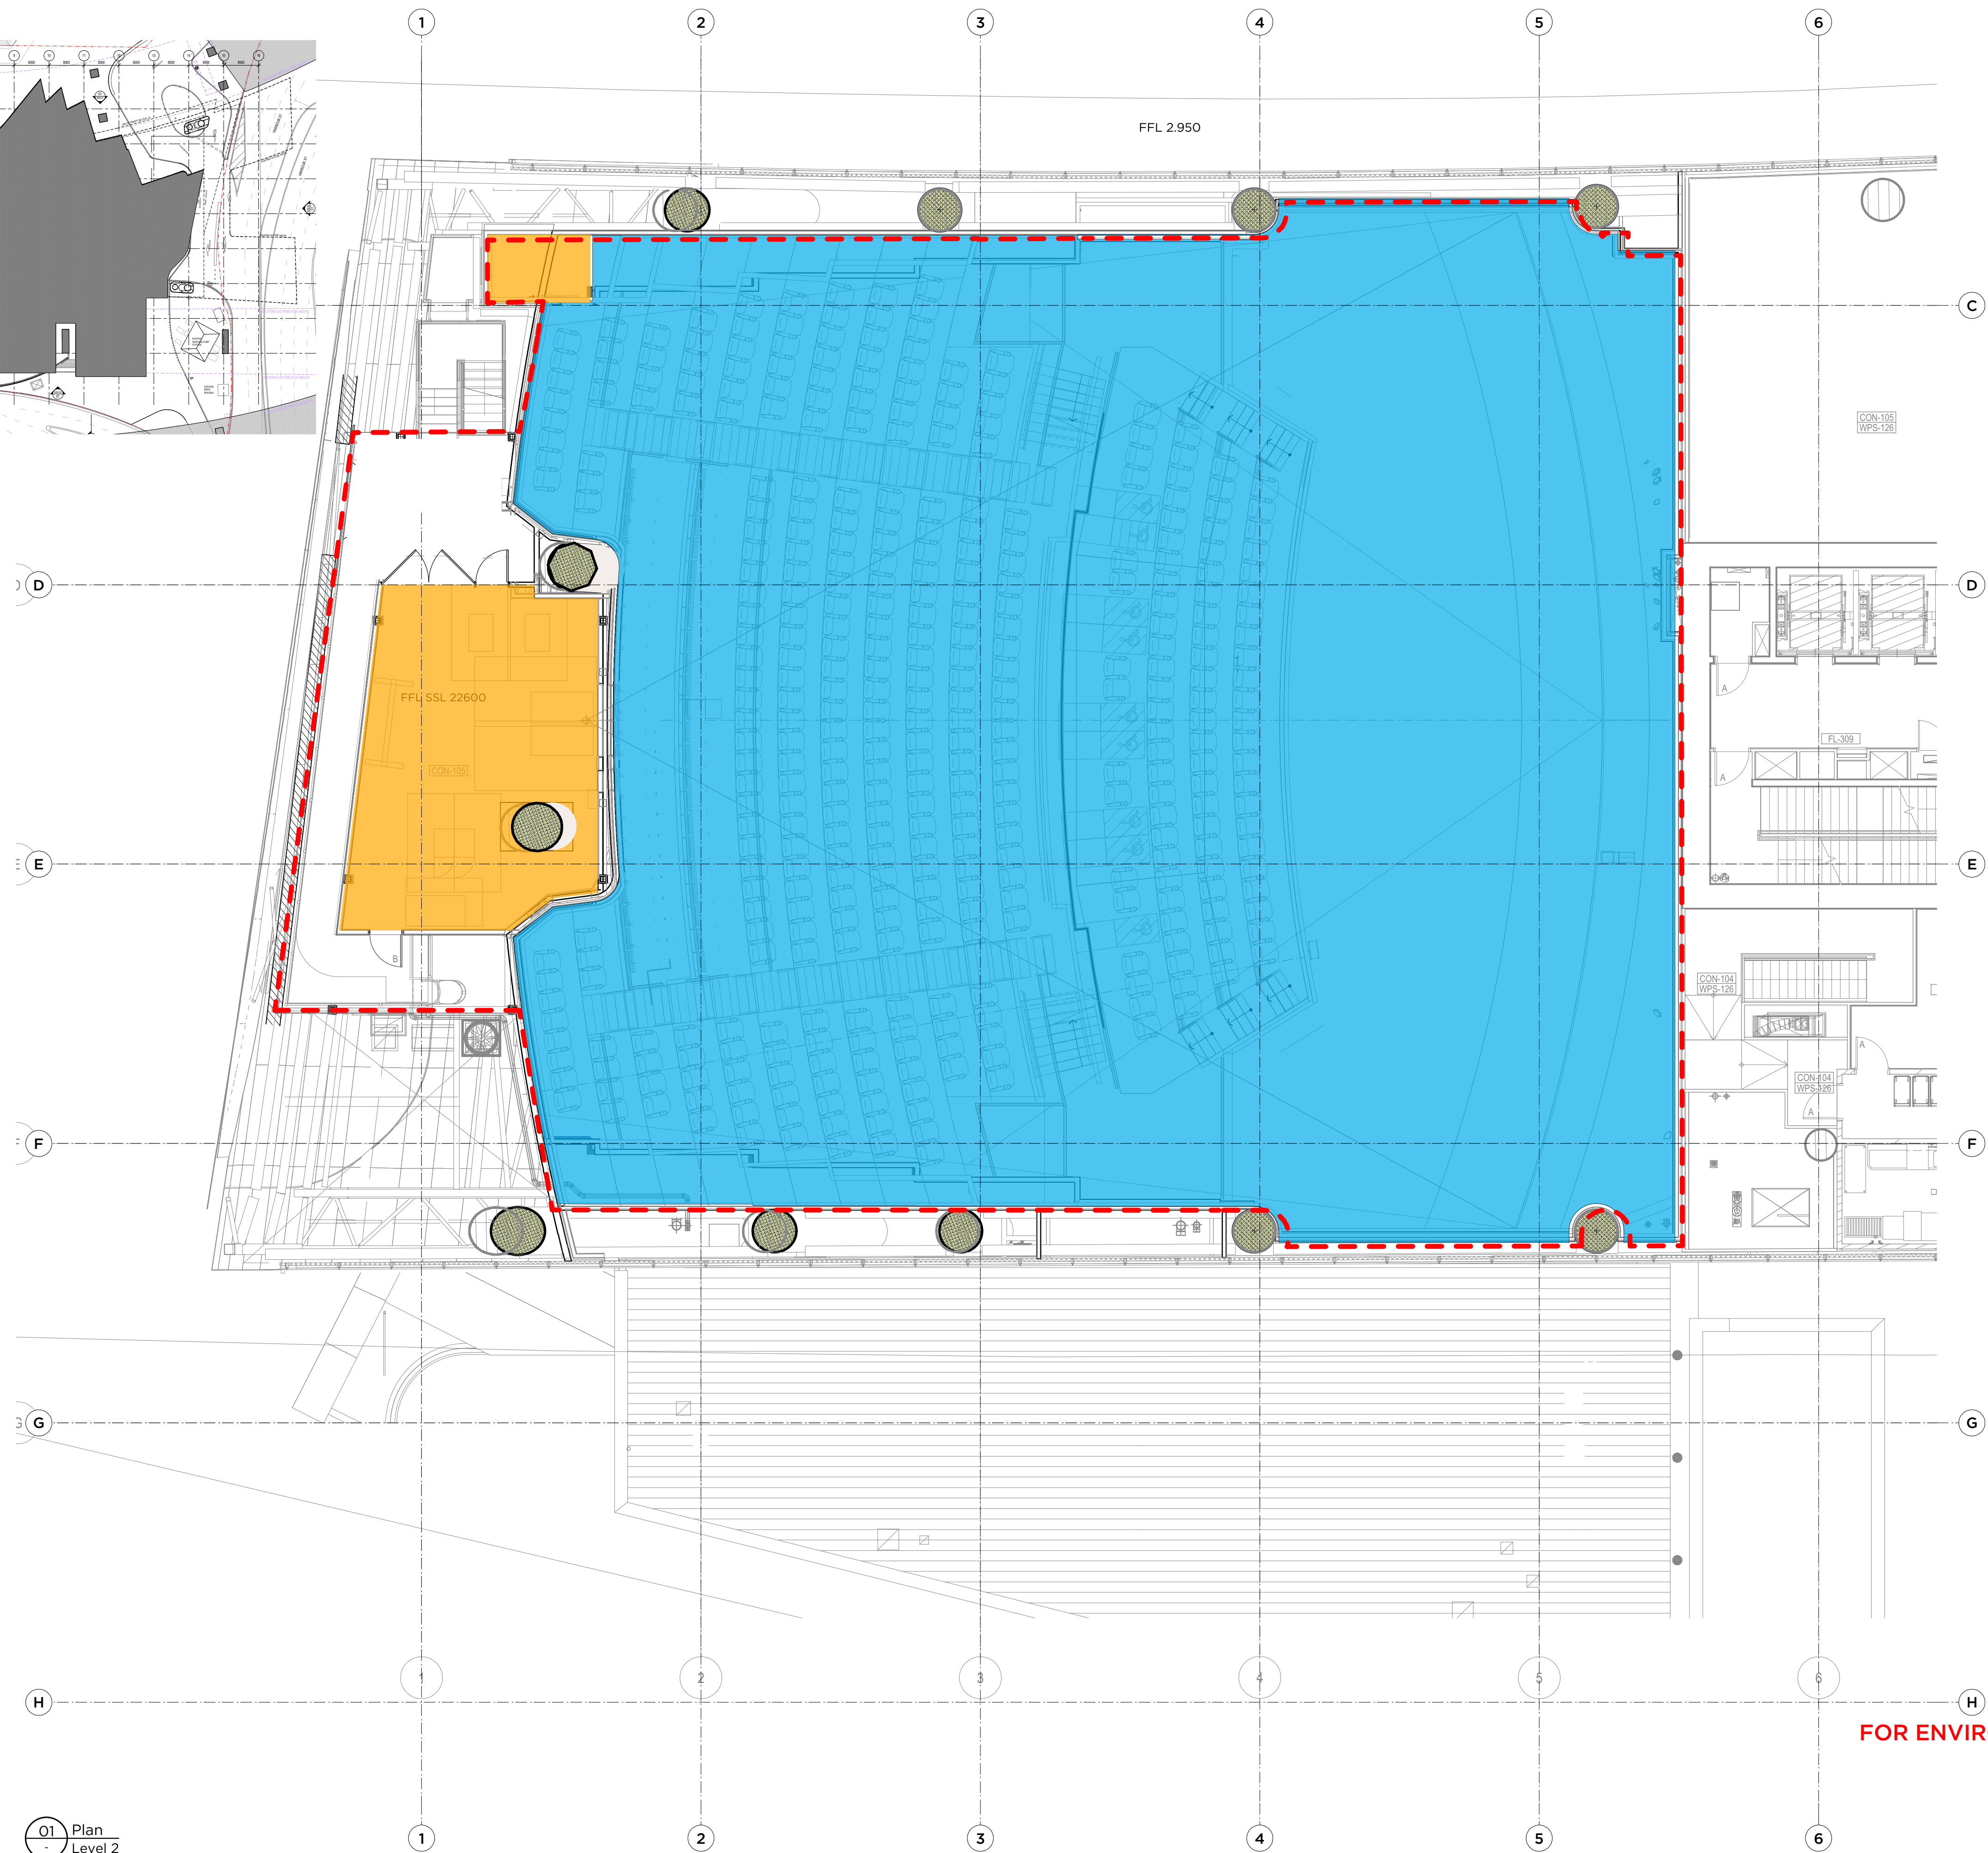

01 Plan
Level 2
Scale: 1:100

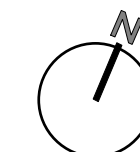


PMDL ARCHITECTURE
INTERIORS
MASTERPLANNING

pmdl.com.au

NSW NOMINATED ARCHITECTS: ANDREW FENDER 5377 DAVID MORRIS 5865 PETER DODDRELL 5154

FOR ENVIRONMENTAL IMPACT STATEMENT


PROJECT	Imax @ The Ribbon (Interiors)	PROJECT #	2655
CLIENT	World's Biggest Screens	DWG #	IMX-PMD-9004-02
DWG	Plan-L05 Podium	DATE	Nov 2017
CLIENT REF & CONTACT	The Ribbon, Darling Hbr	SCALE	1:100 @ A1
ISSUE	DATE	REVISION	
P4	15/3/19	Revised DA Issue	
P3	08/03/19	Issued for Client Approval	
P2	18/7/18	Preliminary Revised	
P1	20/12/17	Preliminary	
CHD	JC	REVISION	P4

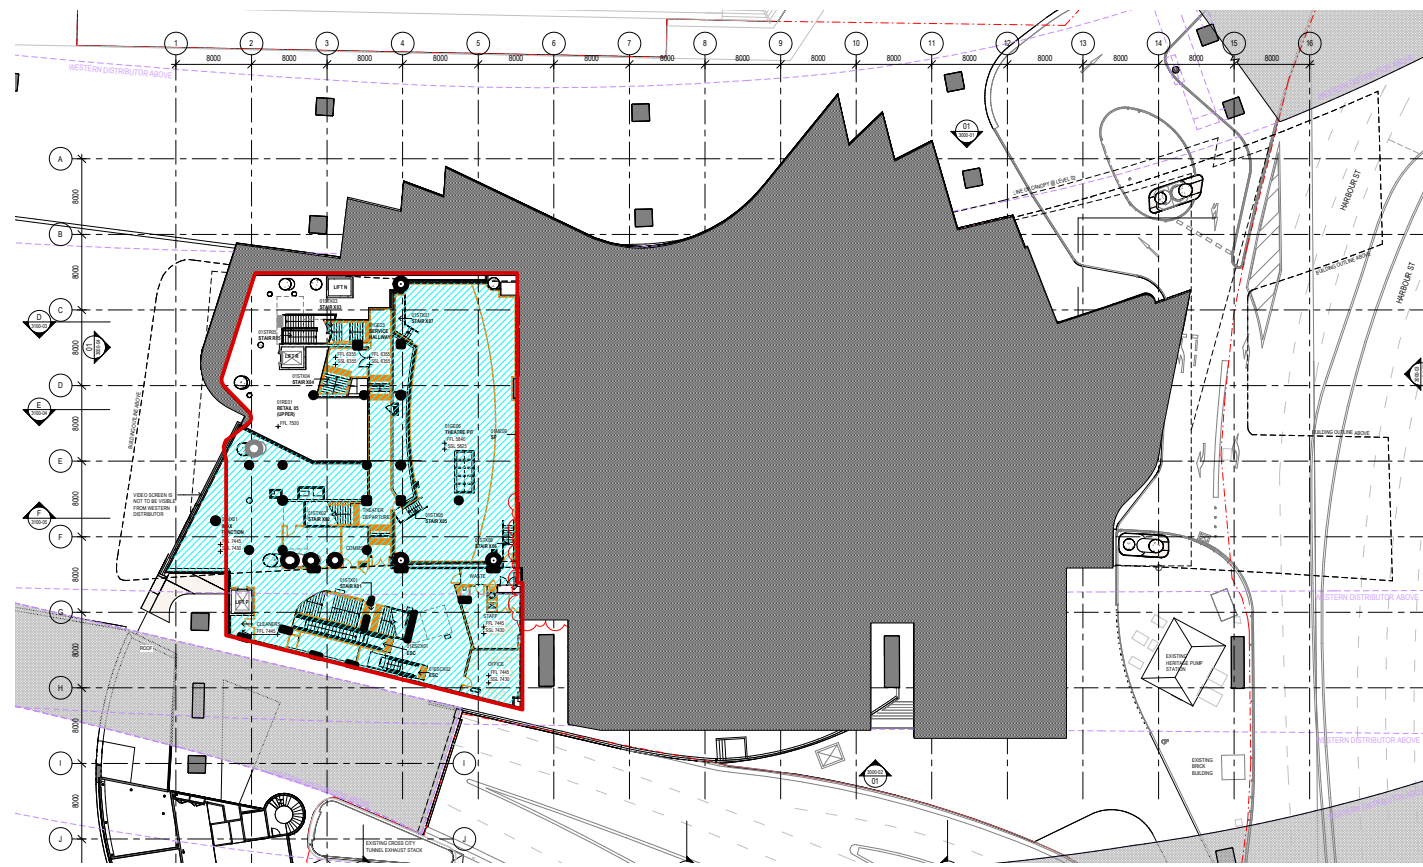

Legend

- Amenities
- Back of house
- Front of house
- Cinema

Area subject for this Development Application.

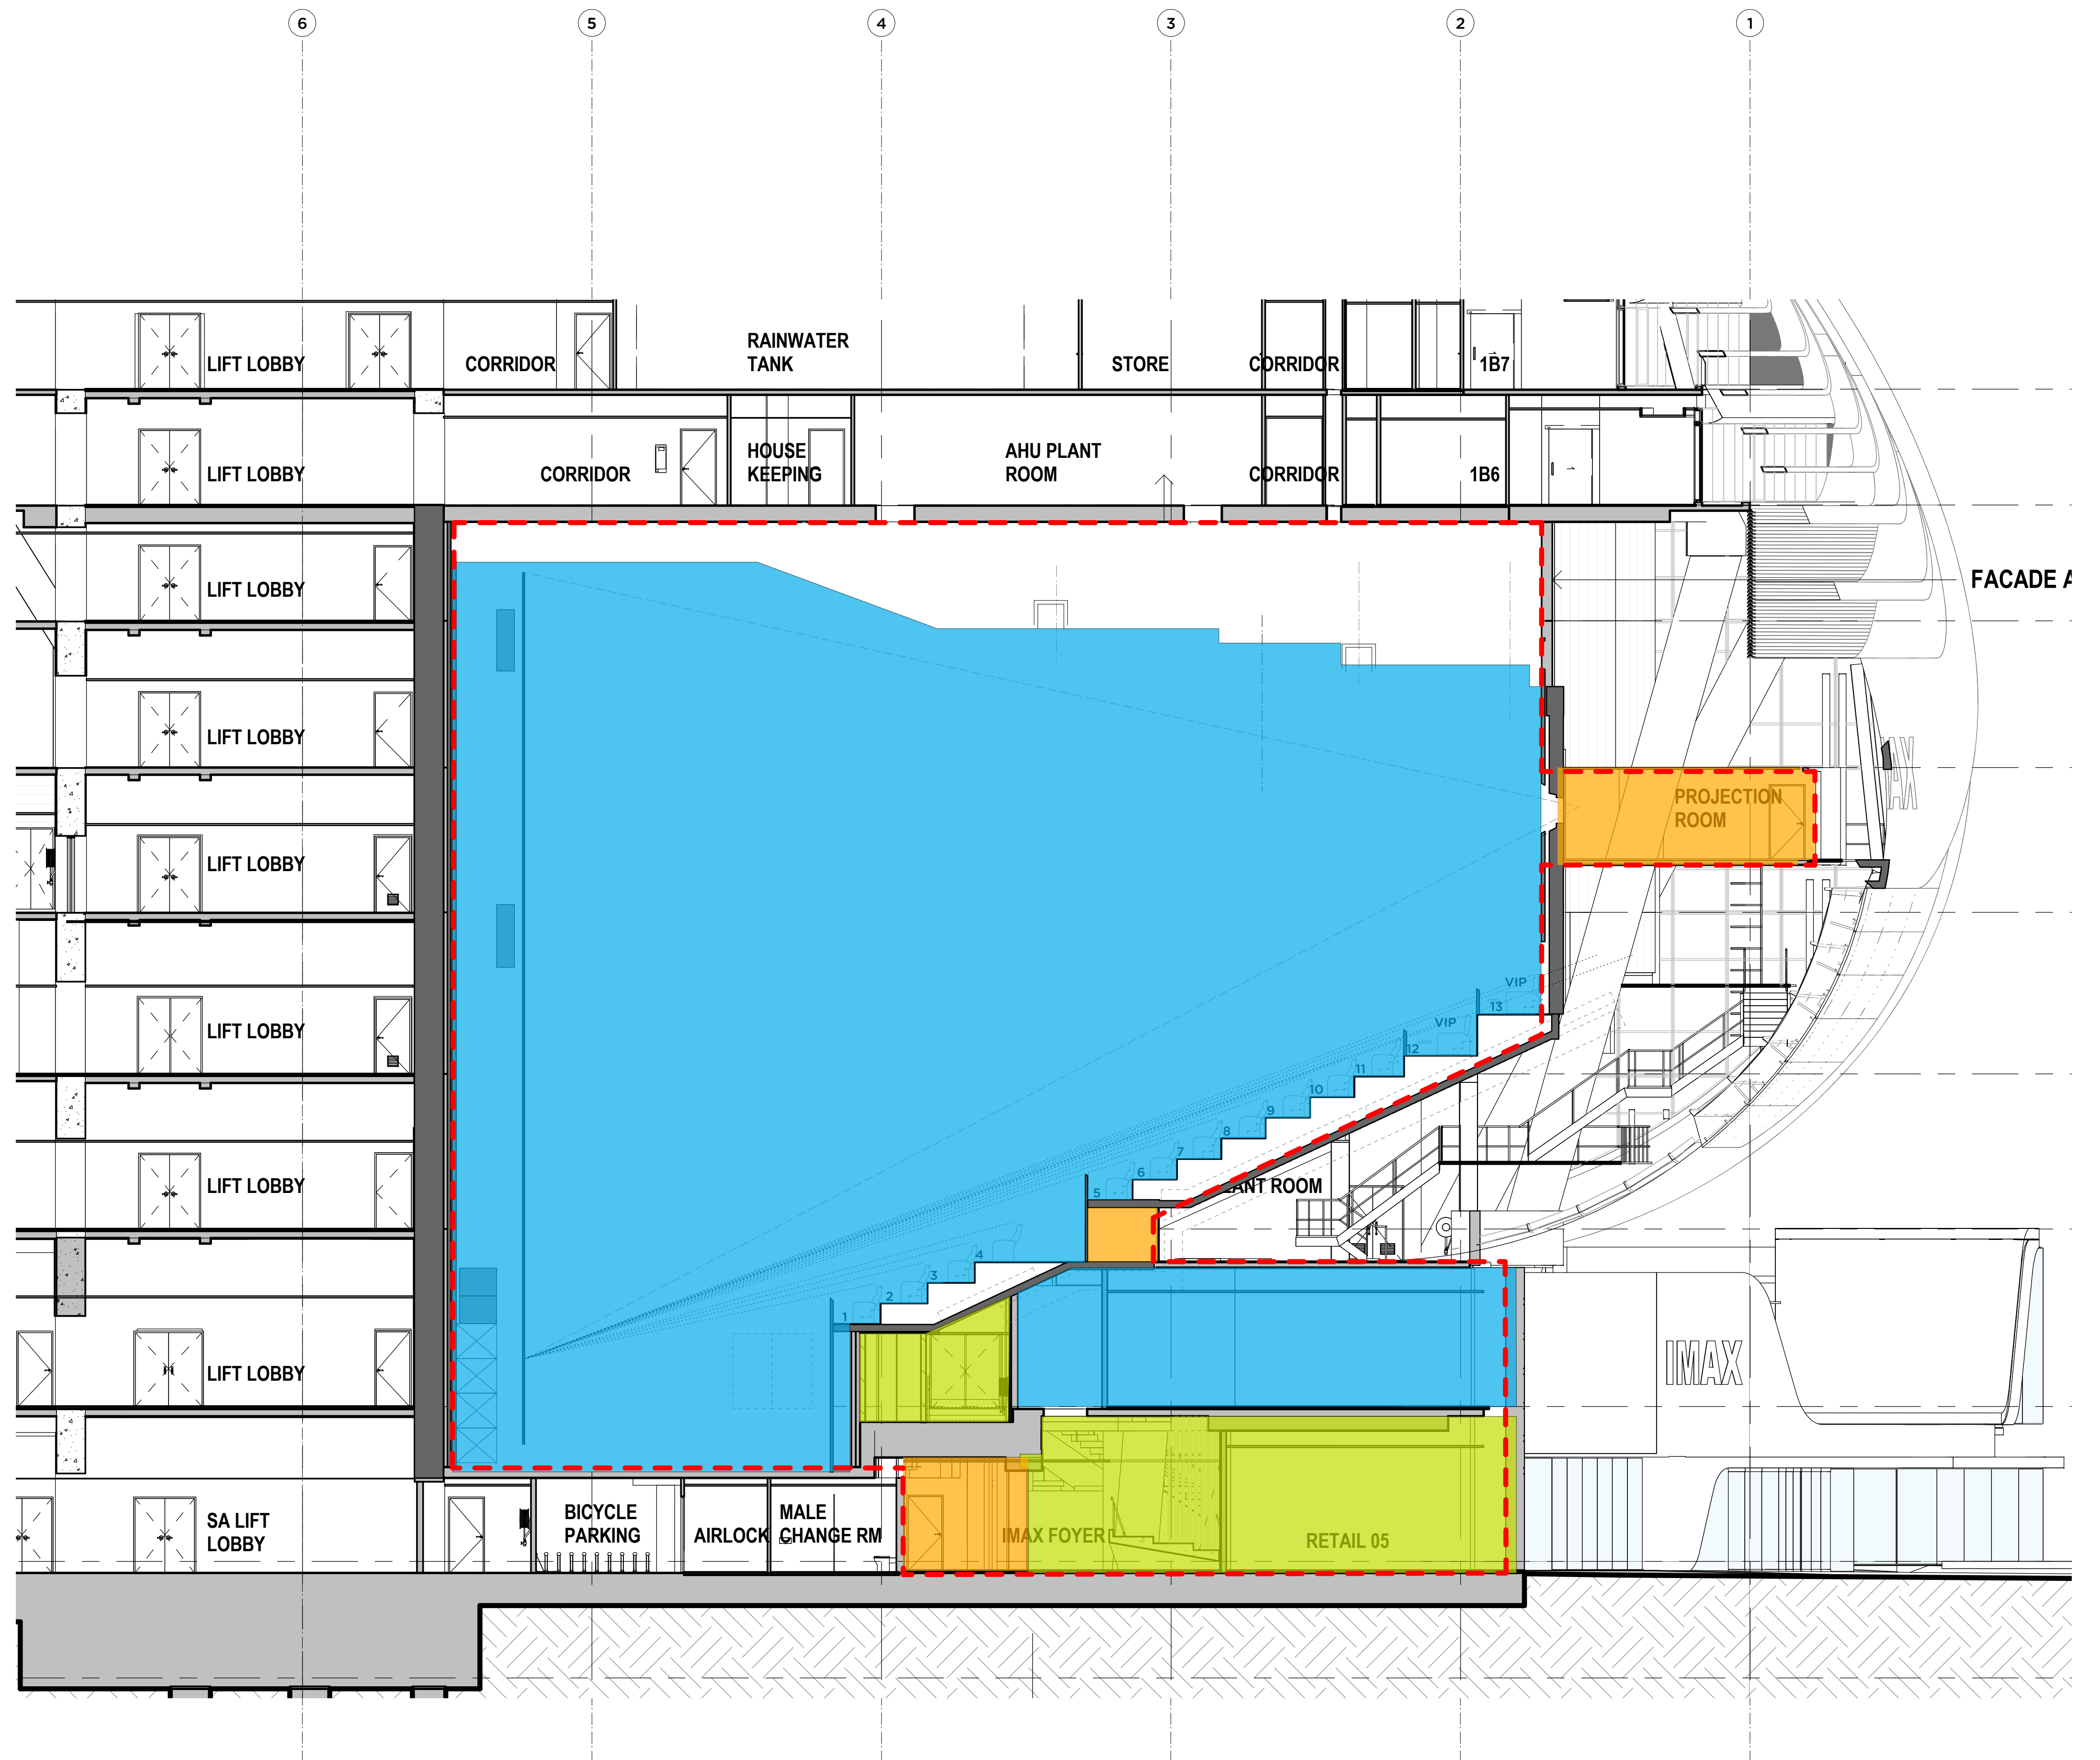

FOR ENVIRONMENTAL IMPACT STATEMENT

PS	4/4/19	Revised Tenancy Line
P4	14/3/19	Revised DA Issue
P3	08/03/19	Issued for Client Approval
P2	18/7/18	Preliminary Revised
P1	20/12/17	Preliminary
ISSUE	DATE	REVISION
0mm 50mm 100mm		
DO NOT SCALE FROM DRAWING. USE FIGURED DIMENSIONS ONLY. CHECK ALL DIMENSIONS ON SITE BEFORE MANUFACTURE OR CONSTRUCTION.		
PROJECT	Imax @ The Ribbon (Interiors)	PROJECT # 2655
CLIENT	World's Biggest Screens	DWG # IMX-PMD-9005-02
DWG	Section - Overall Tenancy	REVISION
CLIENT REF & CONTACT	DATE Nov 2017 DRAWN cs	REVISION
The Ribbon, Darling Hbr	SCALE 1:100 @ A1	CHWD dm
		P5

