

NEW SYDNEY FISH MARKET

STATE SIGNIFICANT DEVELOPMENT APPLICATION STAGE 1



SHEET LIST_STAGE 1						
SHEET NUMBER	SHEET NAME	REVISION	REVISION DATE	A1 SCALE	REVISION DESCRIPTION	
S1-A00 AAA-01	COVER SHEET	F	18/09/19	NTS	ISSUE FOR SSDA	
S1-A20 AAA-01	SITE SURVEY	F	18/09/19	1:1000	ISSUE FOR SSDA	
S1-A20 AAA-02	LOCALITY / CONTEXT PLAN	F	18/09/19	1:2500	ISSUE FOR SSDA	
S1-A20 AAA-03	SITE PLAN	F	18/09/19	1:1000	ISSUE FOR SSDA	
S1-A21 L00-01	DEMOLITION PLAN	F	18/09/19	1:1000	ISSUE FOR SSDA	
S1-B10 L00-01	FLOOR PLAN GROUND	F	18/09/19	1:500	ISSUE FOR SSDA	
S1-B10 L01-01	FLOOR PLAN UPPER GROUND	F	18/09/19	1:500	ISSUE FOR SSDA	
S1-B10 L02-01	FLOOR PLAN MEZZANINE	F	18/09/19	1:500	ISSUE FOR SSDA	
S1-B10 L10-01	TOP OF BUILDING ENVELOPE	F	18/09/19	1:500	ISSUE FOR SSDA	
S1-C10 AAA-01	EAST & WEST ELEVATION	F	18/09/19	1:500	ISSUE FOR SSDA	
S1-C10 AAA-02	NORTH & SOUTH ELEVATION	F	18/09/19	1:500	ISSUE FOR SSDA	



3XN
TEL +45 7026 2648
WWW.3XN.COM
ADD 18A BOUNDARY STREET SUITE 509,
DARLINGHURST, NSW 2010

BVN
TEL +61 2 8297 7200
WWW.BVN.COM.AU
ADD LEVEL 11, 255 PITT STREET,
SYDNEY, NSW 2000

INTELLECTUAL PROPERTY
COPYRIGHT BVA ARCHITECTURE PTY LIMITED & SAN A/S.
UNLESS OTHERWISE AGREED IN WRITING ALL RIGHTS TO THIS
DOCUMENT ARE SUBJECT TO PAYMENT IN FULL OF ALL BVA &
SAN A/S CHARGES THIS DOCUMENT MAY ONLY BE USED FOR
THE EXPRESS PURPOSE AND PROJECT FOR WHICH IT HAS BEEN
CREATED AND DELIVERED, AS NOTIFIED IN WRITING BY BVA &
SAN A/S AND THIS DOCUMENT MAY NOT BE OTHERWISE USED,
OR COPIED. ANY UNAUTHORISED USE OF THIS DOCUMENT IS AT
THE USER'S SOLE RISK AND WITHOUT LIMITING BVA & SAN A/S
RIGHTS THE USER RELEASES AND INDEMNIFIES BVA & SAN A/S
FROM AND AGAINST ALL LOSS SO ARISING

NOTE
CONTRACTOR TO CHECK AND VERIFY ALL DIMENSIONS ON SITE PRIOR
TO COMMENCEMENT OF WORK OR PREPARATION OF SHOP DRAWINGS.
DO NOT SCALE THIS DRAWING

ISSUE	DATE	FOR
A	12/09/18	ISSUE FOR SSD-DA
B	12/11/19	ISSUE FOR SSD-DA
C	22/03/19	ISSUE FOR SSD-DA
D	15/04/19	ISSUE FOR SSD-DA
E	27/08/19	ISSUED FOR REVIEW
F	18/09/19	ISSUE FOR SSDA

CONSULTANT

STRUCTURAL - MOTT MACDONALD
TEL +61 (0) 2 9098 6800
CONSULTANT

LANDSCAPE - ASPECT STUDIO
TEL +61 (0) 2 9699 7182
CONSULTANT

BUILDING SERVICES - AECOM
TEL +61 (0) 2 8934 0000
CONSULTANT

BBC PLANNING CONSULTANTS
TEL +61 (0) 2 9211 4099
CONSULTANT

FACADE ENGINEER - APEX
TEL +61 (0) 2 8916 6264
CONSULTANT

BCA/DIA - GROUP DLA
TEL +61 (0) 2 8355 3160
PROJECT MANAGER

THELEM CONSULTING
TEL +61 (0) 2 9188 9606
CLIENT

INFRASTRUCTURE NSW
CLIENT NUMBER

TEL +61 (0) 2 9216 5700
PROJECT

NEW SYDNEY FISH MARKET
19 BRIDGE RD, GLEBE NSW
BVA PROJECT NUMBER

1611013

DRAWING KEY

GRAPHIC SCALE

SCALE

@A1
STATUS

DRAWING

COVER SHEET

AR-S1-A00 AAA-01	ISSUE
	F



Planning,
Industry &
Environment

Issued under the Environmental Planning and Assessment Act 1979

Approved Application No.....SSD.-.8924.....

12 June 2020

Granted on the.....

Signed.....Rodger Roppolo.....

Sheet No.....1..... of.....11.....



Planning,
Industry &
Environment

Issued under the Environmental Planning and Assessment Act 1979

Approved Application No.....SSD - 8924
12 June 2020

Granted on the.....

Signed.....Rodger Roppolo

Sheet No.....2.....of.....11

BLACKWATTLE BAY

SYDNEY UNIVERSITY
BOAT CLUB

SYDNEY
SECONDARY
COLLEGE

TENNIS COURTS

SPORTS OVAL

CONCRETE BATCHING PLANT

SYDNEY EVENT CRUISES

WENTWORTH PARK

SYDNEY LIGHT RAIL

EXISTING SYDNEY FISH
MARKET COMPLEX

EXISTING SYDNEY
FISH MARKET

WENTWORTH PARK
LIGHT RAIL STATION

LEGEND:

- DEVELOPEMENT FOOTPRINT
- SEA WALL
- CADASTRAL BOUNDARY
- EXTENT OF BRIDGE ROAD WORK
- BASEMENT OUTLINE
- PROPOSED DATUM
- BUILDING ENVELOPE
- PUBLIC DOMAIN

3XN BVM

3XN
TEL +45 7026 2648
WWW.3XN.COM
ADD 18A BOUNDARY STREET SUITE 509,
DARLINGHURST, NSW 2010

BVM
TEL +61 2 8297 7200
WWW.BVM.COM.AU
ADD LEVEL 11, 255 PITT STREET,
SYDNEY, NSW 2000

INTELLECTUAL PROPERTY
COPYRIGHT 3XN ARCHITECTURE PTY LIMITED & 3XN A/S.
UNLESS OTHERWISE AGREED IN WRITING ALL RIGHTS TO THIS
DOCUMENT ARE SUBJECT TO PAYMENT IN FULL OF ALL BVM &
3XN A/S CHARGES THIS DOCUMENT MAY ONLY BE USED FOR
THE EXPRESS PURPOSE AND PROJECT FOR WHICH IT HAS BEEN
CREATED AND DELIVERED, AS NOTIFIED IN WRITING BY BVM &
3XN A/S AND THIS DOCUMENT MAY NOT BE OTHERWISE USED,
OR COPIED, ANY UNAUTHORISED USE OF THIS DOCUMENT IS AT
THE USER'S SOLE RISK AND WITHOUT LIMITING BVM & 3XN A/S
RIGHTS THE USER RELEASES AND INDEMNIFIES BVM & 3XN A/S
FROM AND AGAINST ALL LOSS SO ARISING

NOTE
CONTRACTOR TO CHECK AND VERIFY ALL DIMENSIONS ON SITE PRIOR
TO COMMENCEMENT OF WORK OR PREPARATION OF SHOP DRAWINGS.
DO NOT SCALE THIS DRAWING

ISSUE	DATE	FOR
A	12/09/18	ISSUE FOR SSD-DA
B	12/11/19	ISSUE FOR SSD-DA
C	22/03/19	ISSUE FOR SSD-DA
D	15/04/19	ISSUE FOR SSD-DA
E	27/08/19	ISSUED FOR REVIEW
F	18/09/19	ISSUE FOR SSDA

CONSULTANT

STRUCTURAL - MOTT MACDONALD
TEL +61 (0) 2 9098 6800
CONSULTANT

LANDSCAPE - ASPECT STUDIO
TEL +61 (0) 2 9699 7182
CONSULTANT

BUILDING SERVICES - AECOM
TEL +61 (0) 2 8934 0000
CONSULTANT

BBC PLANNING CONSULTANTS
TEL +61 (0) 2 9211 4099
CONSULTANT

FACADE ENGINEER - APEX
TEL +61 (0) 2 8916 6264
CONSULTANT

BCADDA - GROUP DLA
TEL +61 (0) 2 8355 3160
PROJECT MANAGER


THELEM CONSULTING
TEL +61 (0) 2 9188 9606
CLIENT

INFRASTRUCTURE NSW
CLIENT NUMBER
TEL +61 (0) 2 9216 5700
PROJECT

NEW SYDNEY FISH MARKET
18 BRIDGE RD, GLEBE NSW
BVM PROJECT NUMBER

1611013

DRAWING KEY

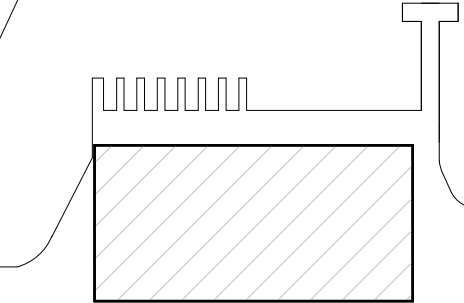

TRUE NORTH PROJECT NORTH


GRAPHIC SCALE
0 20000 50000
SCALE


1 : 1000@A1
STATUS

DRAWING

SITE SURVEY

AR-S1-A20 AAA-01 F

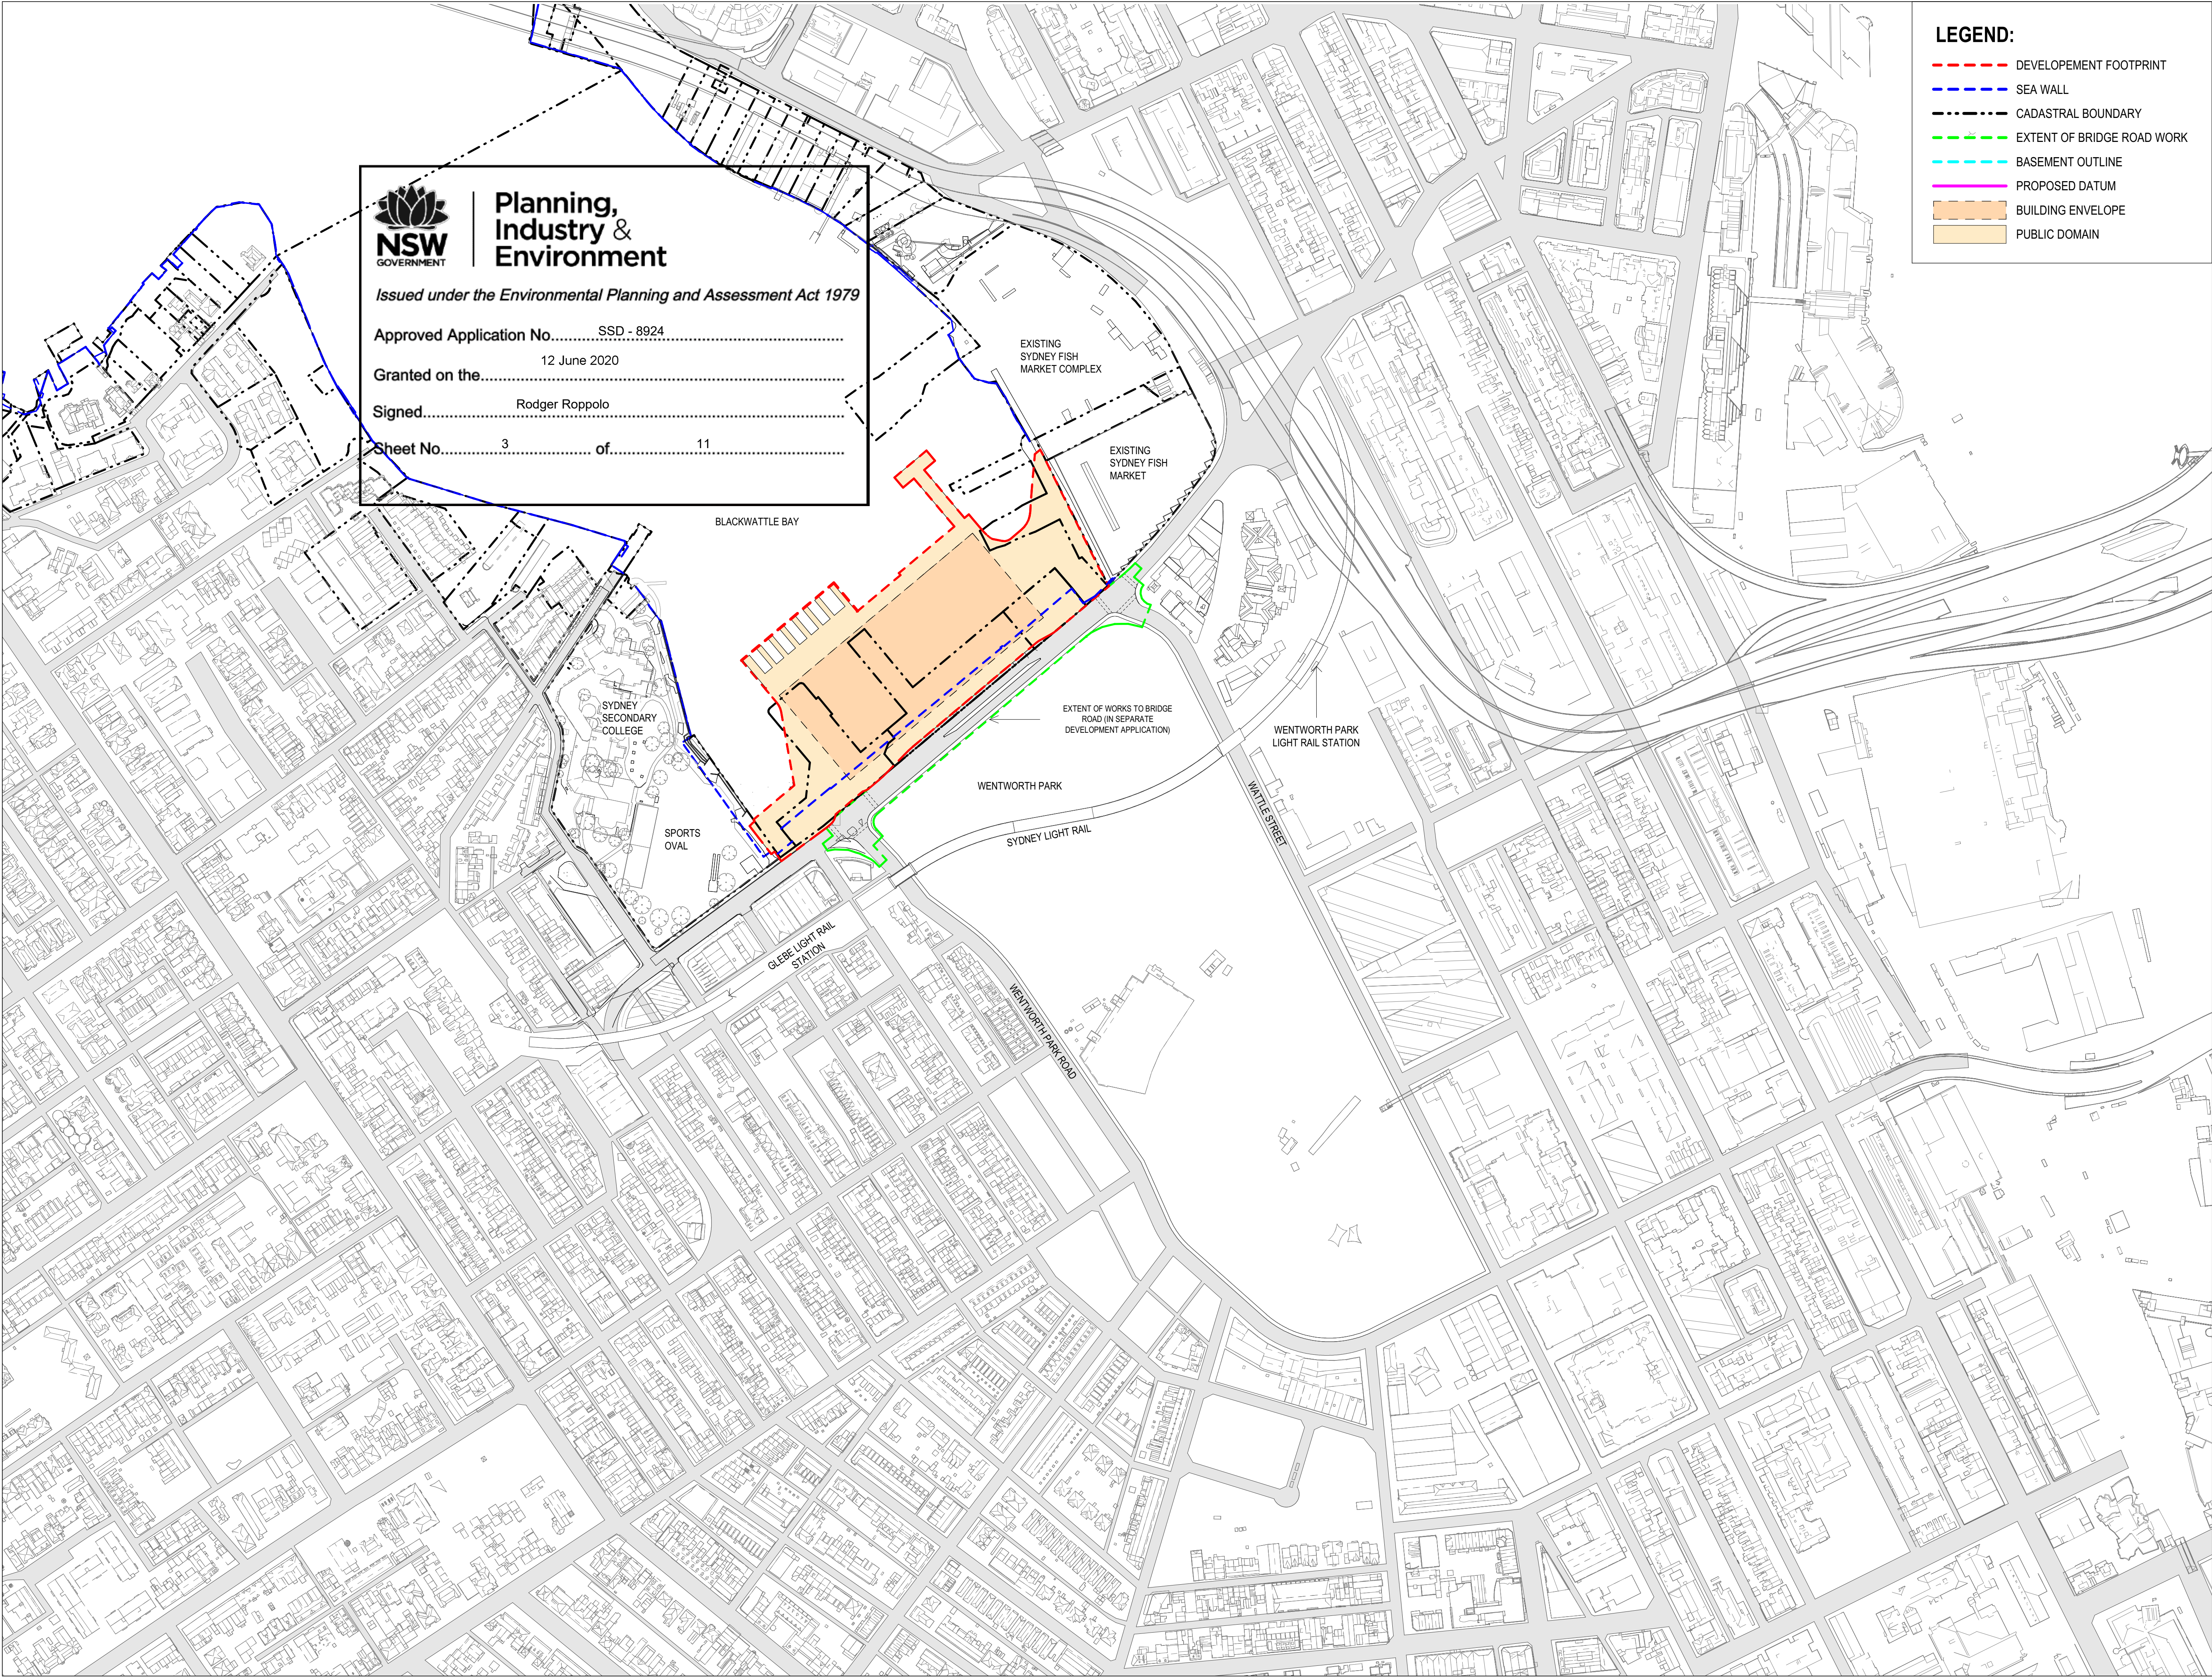



**Planning,
Industry &
Environment**

Issued under the Environmental Planning and Assessment Act 1979

Approved Application No..... SSD - 8924

12 June 2020

Granted on the.....

Signed..... Rodger Roppolo

Sheet No..... 3 of..... 11

LEGEND:

- DEVELOPEMENT FOOTPRINT
- SEA WALL
- CADASTRAL BOUNDARY
- EXTENT OF BRIDGE ROAD WORK
- BASEMENT OUTLINE
- PROPOSED DATUM
- BUILDING ENVELOPE
- PUBLIC DOMAIN

INTELLECTUAL PROPERTY

COPYRIGHT 3XN ARCHITECTURE PTY LIMITED & 3XN A/S. UNLESS OTHERWISE AGREED IN WRITING ALL RIGHTS TO THIS DOCUMENT ARE SUBJECT TO PAYMENT IN FULL OF ALL 3XN & 3XN A/S CHARGES. THIS DOCUMENT MAY ONLY BE USED FOR THE EXPRESS PURPOSE AND PROJECT FOR WHICH IT HAS BEEN CREATED AND DELIVERED, AS NOTIFIED IN WRITINGS BY 3XN & 3XN A/S. THIS DOCUMENT MAY NOT BE OTHERWISE USED, OR COPIED, ANY UNAUTHORISED USE OF THIS DOCUMENT IS AT THE USER'S SOLE RISK AND WITHOUT LIMITING 3XN & 3XN A/S RIGHTS THE USER RELEASES AND INDEMNIFIES 3XN & 3XN A/S FROM AND AGAINST ALL LOSS SO ARISING.

NOTE

CONTRACTOR TO CHECK AND VERIFY ALL DIMENSIONS ON SITE PRIOR TO COMMENCEMENT OF WORK OR PREPARATION OF SHOP DRAWINGS. DO NOT SCALE THIS DRAWING.

ISSUE	DATE	FOR
A	12/09/18	ISSUE FOR SSD-DA
B	12/11/19	ISSUE FOR SSD-DA
C	22/03/19	ISSUE FOR SSD-DA
D	15/04/19	ISSUE FOR SSD-DA
E	27/08/19	ISSUED FOR REVIEW
F	18/09/19	ISSUE FOR SSDA

CONSULTANT

STRUCTURAL - MOTT MACDONALD
TEL +61 (0) 2 9098 6800
CONSULTANT

LANDSCAPE - ASPECT STUDIO
TEL +61 (0) 2 9699 7182
CONSULTANT

BUILDING SERVICES - AECOM
TEL +61 (0) 2 8934 0000
CONSULTANT

BBC PLANNING CONSULTANTS
TEL +61 (0) 2 9211 4099
CONSULTANT

FACADE ENGINEER - APEX
TEL +61 (0) 2 8916 6264
CONSULTANT

BCA/DCA - GROUP DLA
TEL +61 (0) 2 8355 3160
PROJECT MANAGER

THELEM CONSULTING
TEL +61 (0) 2 9188 9606
CLIENT

INFRASTRUCTURE NSW
CLIENT NUMBER


TEL +61 (0) 2 9216 5700

PROJECT


NEW SYDNEY FISH MARKET
18 BRIDGE RD, GLEBE NSW
BUN PROJECT NUMBER

1611013

DRAWING KEY



TRUE NORTH PROJECT NORTH

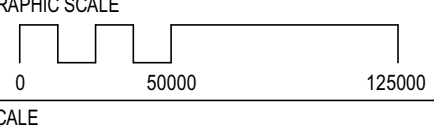

As indicated@A1

STATUS

DRAWING


LOCALITY / CONTEXT PLAN

ISSUE
AR-S1-A20 AAA-02
F



3XN
TEL +45 7026 2648
WWW.3XN.COM
ADD 18A BOUNDARY STREET SUITE 509,
DARLINGHURST, NSW 2010

BUN
TEL +61 2 8297 7200
WWW.BUN.COM.AU
ADD LEVEL 11, 255 PITT STREET,
SYDNEY, NSW 2000

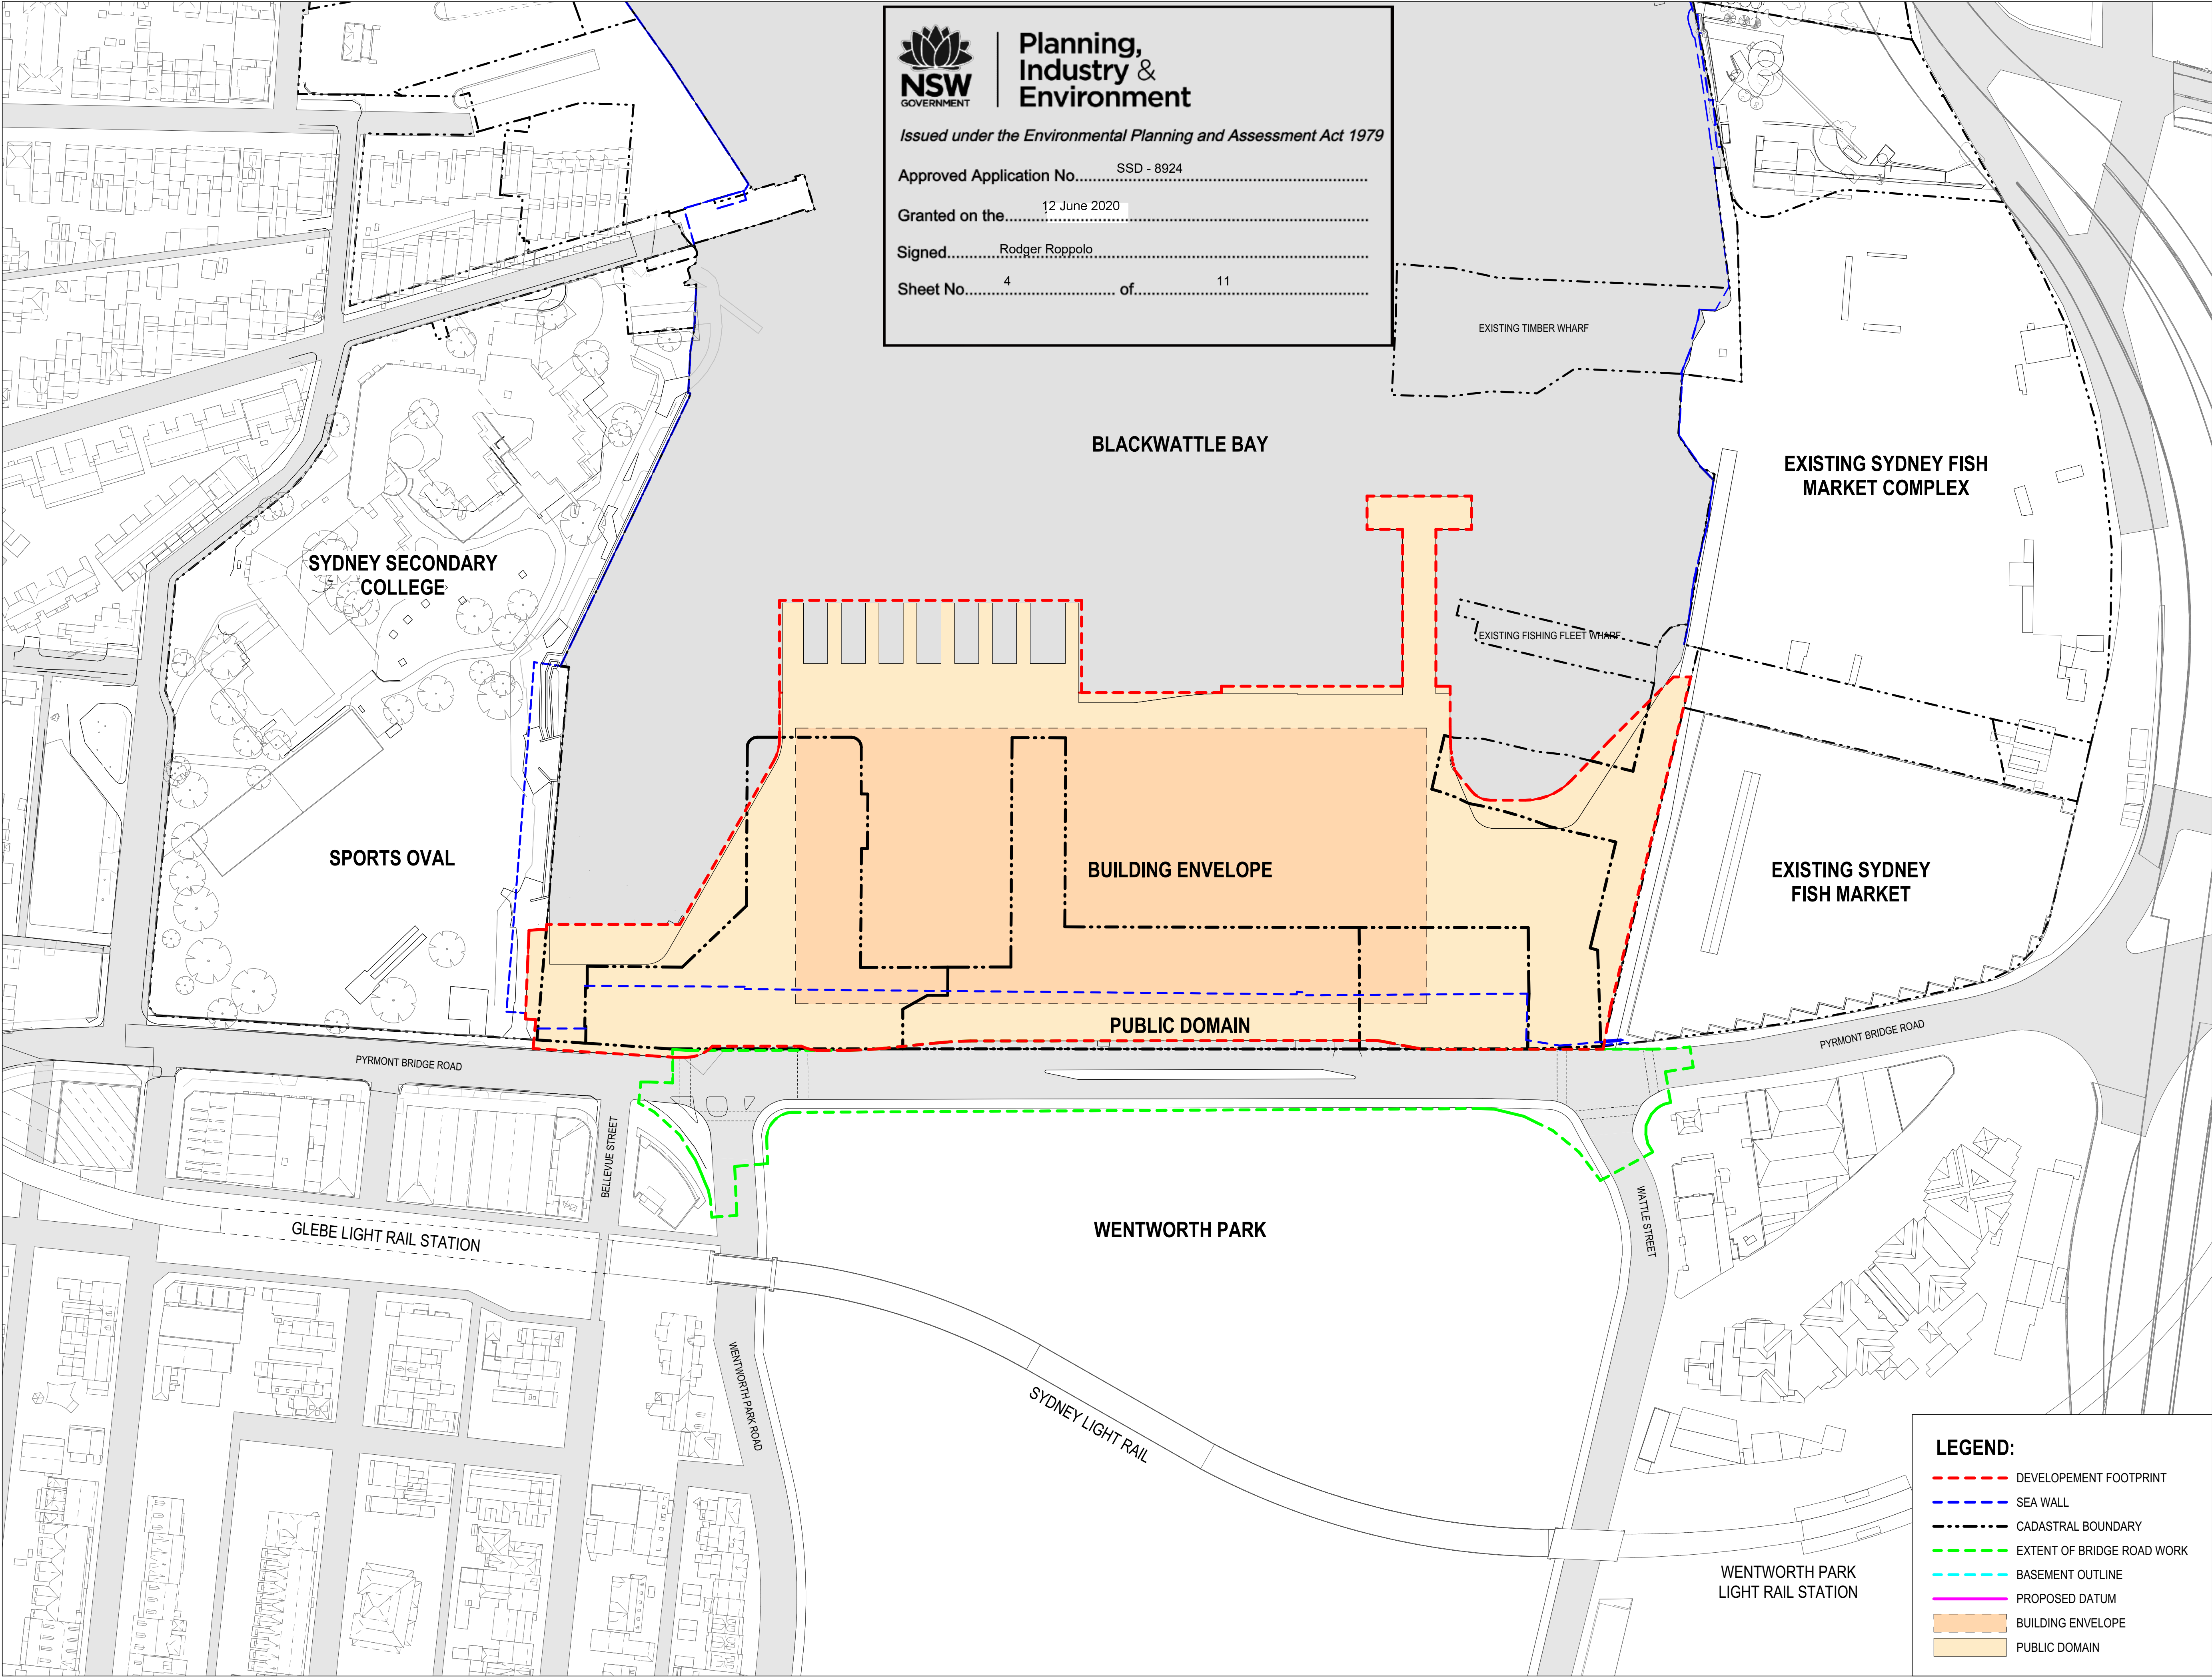

ISSUE	DATE	FOR
A	12/09/18	ISSUE FOR SSD-DA
B	12/11/19	ISSUE FOR SSD-DA
C	22/03/19	ISSUE FOR SSD-DA
D	15/04/19	ISSUE FOR SSD-DA
E	27/08/19	ISSUED FOR REVIEW
F	18/09/19	ISSUE FOR SSDA

CONSULTANT

STRUCTURAL - MOTT MACDONALD
TEL +61 (0) 2 9098 6800
CONSULTANT

LANDSCAPE - ASPECT STUDIO
TEL +61 (0) 2 9699 7182
CONSULTANT

BUILDING SERVICES - AECOM
TEL +61 (0) 2 8934 0000
CONSULTANT

BBC PLANNING CONSULTANTS
TEL +61 (0) 2 9211 4099
CONSULTANT

FAÇADE ENGINEER - APEX
TEL +61 (0) 2 8916 6264
CONSULTANT

BCADDA - GROUP DLA
TEL +61 (0) 2 8355 3160
PROJECT MANAGER


THELEM CONSULTING
TEL +61 (0) 2 9188 9606
CLIENT

INFRASTRUCTURE NSW
CLIENT NUMBER
TEL +61 (0) 2 9216 5700
PROJECT

NEW SYDNEY FISH MARKET
18 BRIDGE RD, GLEBE NSW
BVN PROJECT NUMBER

1611013

DRAWING KEY

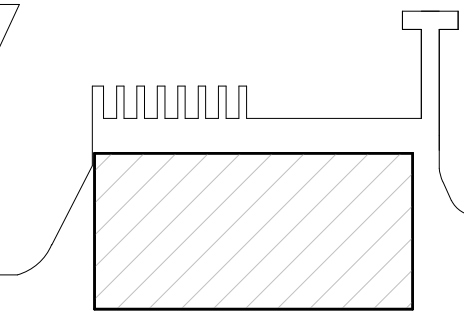

TRUE NORTH PROJECT NORTH

GRAPHIC SCALE
0 20000 50000
SCALE

1 : 1000@A1
STATUS

DRAWING

SITE PLAN

AR-S1-A20 AAA-03 F



Planning,
Industry &
Environment

Issued under the Environmental Planning and Assessment Act 1979


Approved Application No..... SSD - 8924

12 June 2020

Granted on the.....

Signed..... Rodger Roppolo

Sheet No..... 5 of..... 11

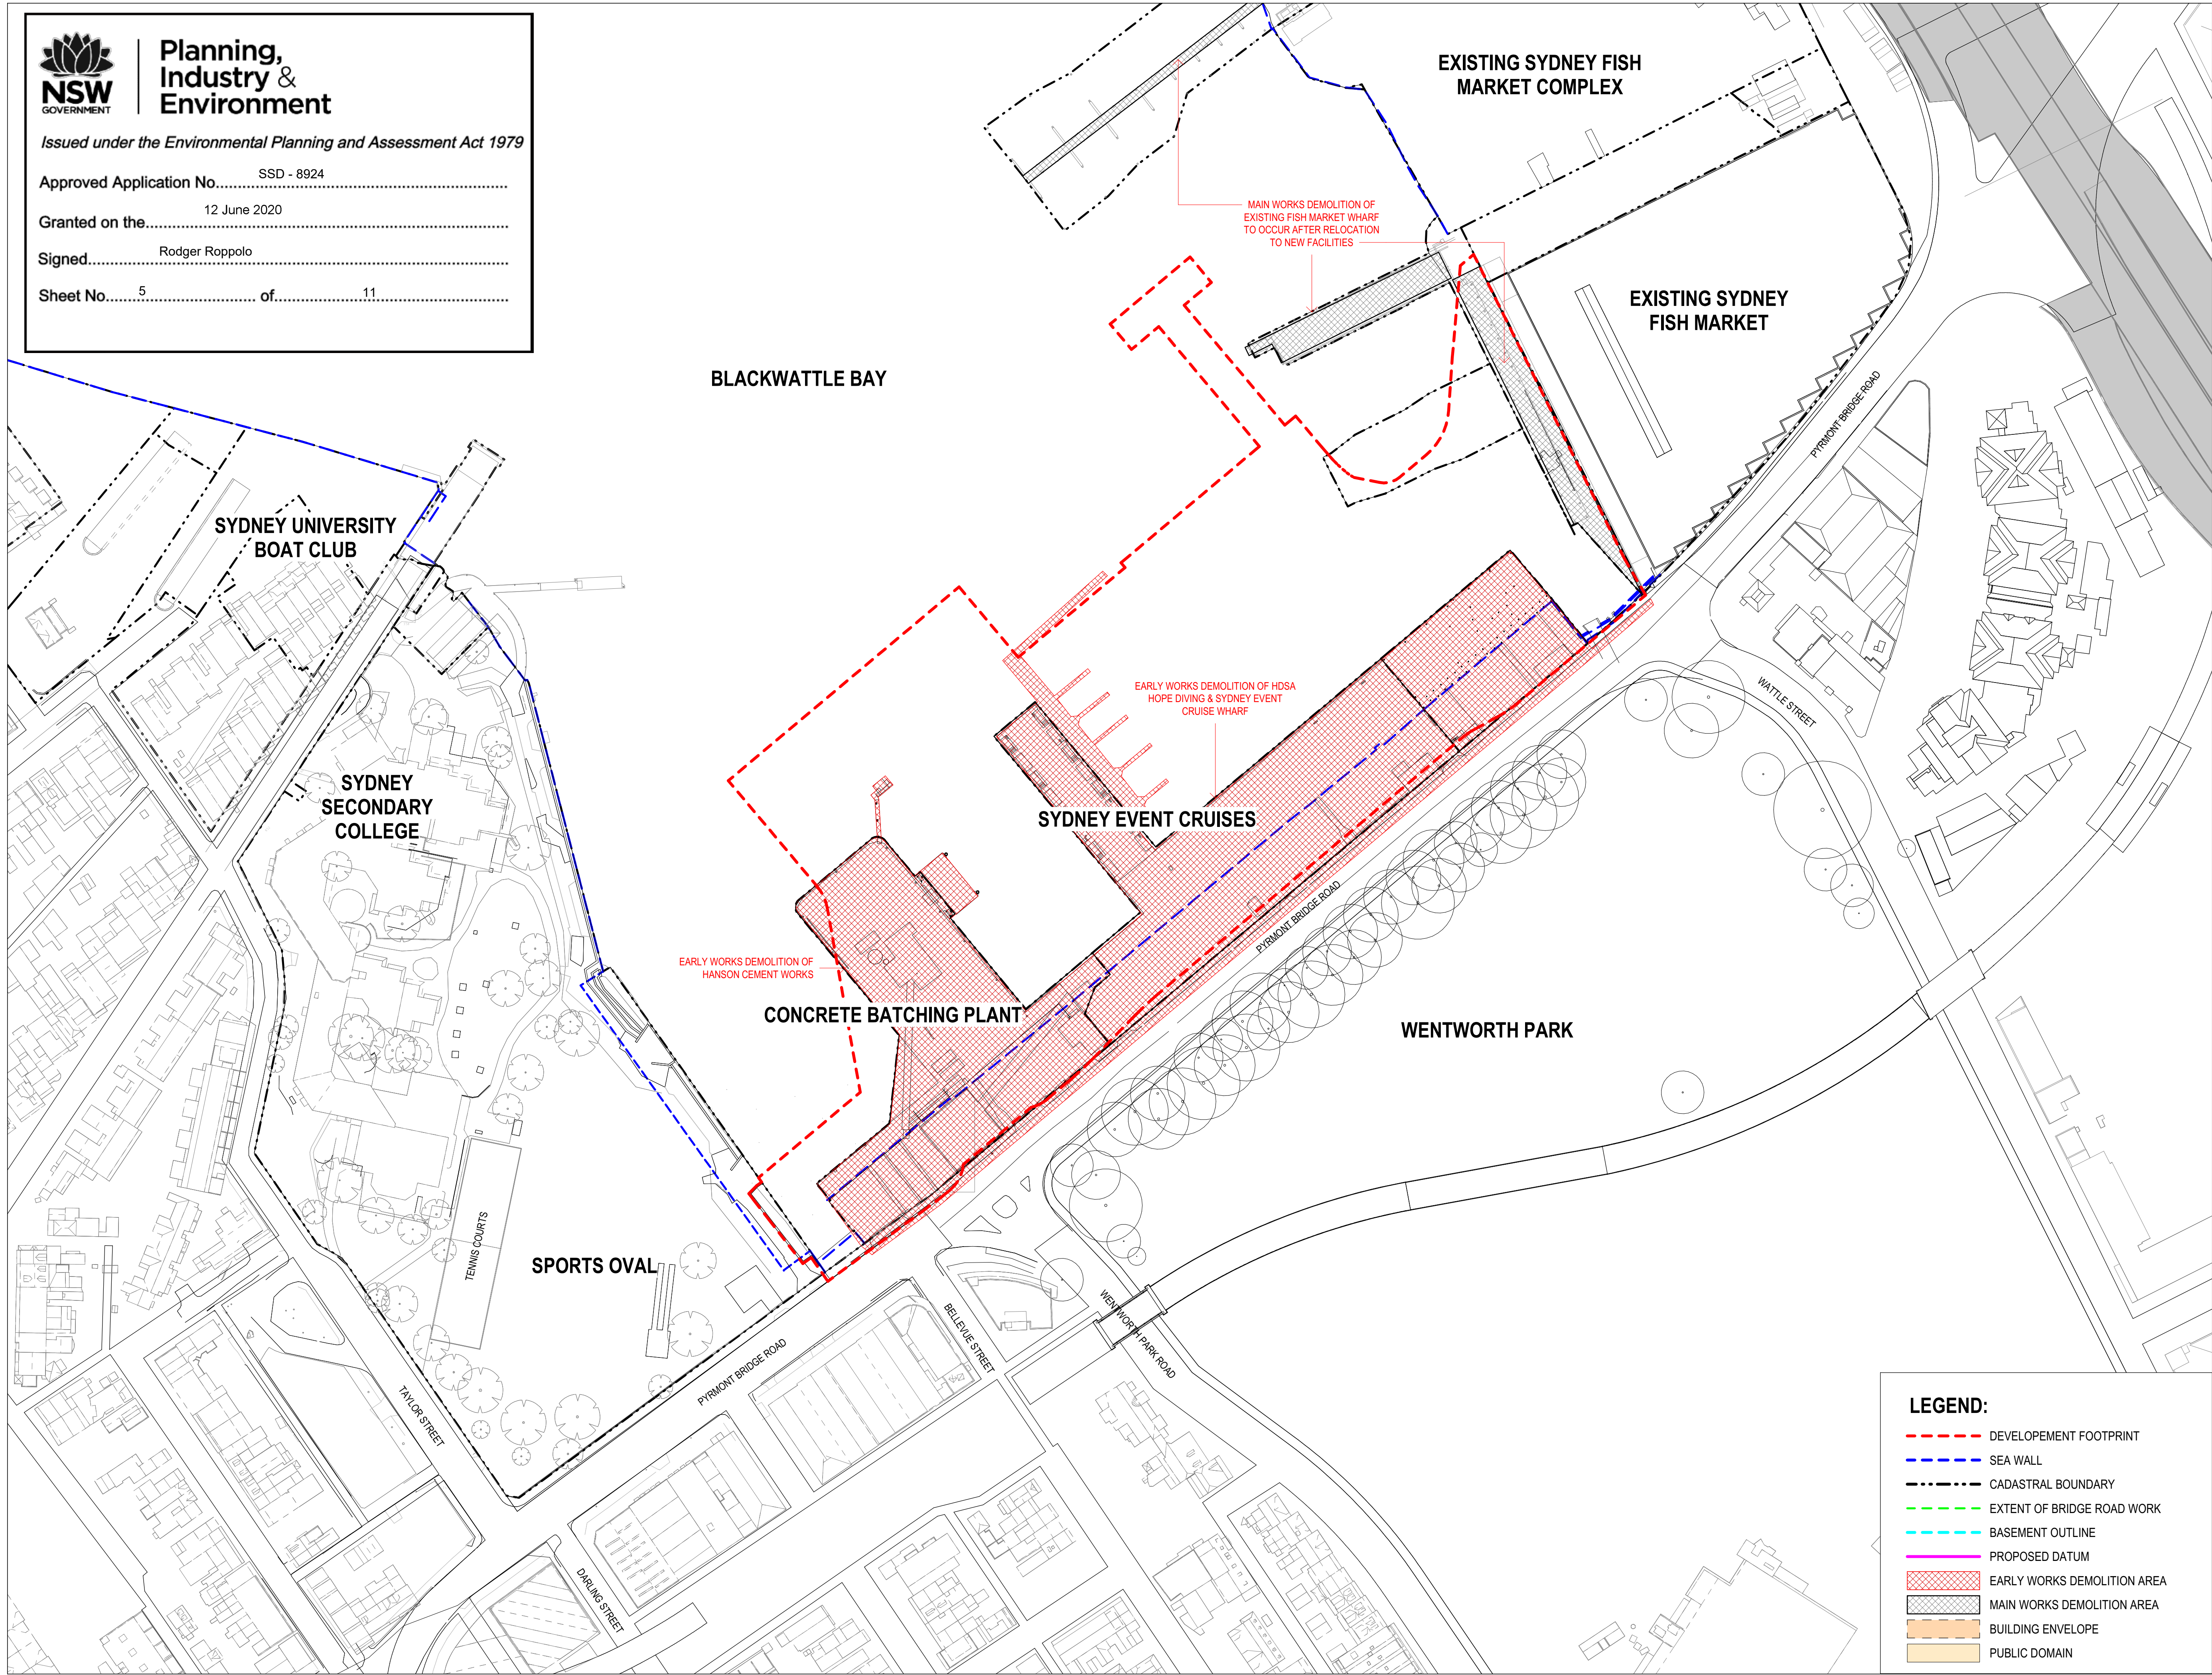

LEGEND:

- DEVELOPEMENT FOOTPRINT
- SEA WALL
- CADASTRAL BOUNDARY
- EXTENT OF BRIDGE ROAD WORK
- BASEMENT OUTLINE
- PROPOSED DATUM
- EARLY WORKS DEMOLITION AREA
- MAIN WORKS DEMOLITION AREA
- BUILDING ENVELOPE
- PUBLIC DOMAIN



3XN
TEL +45 7026 2648
WWW.3XN.COM
ADD 18A BOUNDARY STREET SUITE 509,
DARLINGHURST, NSW 2010

BVM
TEL +61 2 8297 7200
WWW.BVM.COM.AU
ADD LEVEL 11, 255 PITT STREET,
SYDNEY, NSW 2000

INTELLECTUAL PROPERTY
COPYRIGHT 3XN ARCHITECTURE PTY LIMITED & 3XN A/S.
UNLESS OTHERWISE AGREED IN WRITING ALL RIGHTS TO THIS
DOCUMENT ARE SUBJECT TO PAYMENT IN FULL OF ALL BVM &
3XN A/S CHARGES. THIS DOCUMENT MAY ONLY BE USED FOR THE
EXPRESS PURPOSE AND PROJECT FOR WHICH IT HAS BEEN
CREATED AND DELIVERED, AS NOTIFIED IN WRITING BY BVM &
3XN A/S. THIS DOCUMENT MAY NOT BE OTHERWISE USED,
OR COPIED, ANY UNAUTHORISED USE OF THIS DOCUMENT IS AT
THE USER'S SOLE RISK AND WITHOUT LIMITING BVM & 3XN A/S
RIGHTS THE USER RELEASES AND INDEMNIFIES BVM & 3XN A/S
FROM AND AGAINST ALL LOSS SO ARISING

NOTE
CONTRACTOR TO CHECK AND VERIFY ALL DIMENSIONS ON SITE PRIOR
TO COMMENCEMENT OF WORK OR PREPARATION OF SHOP DRAWINGS.
DO NOT SCALE THIS DRAWING

ISSUE	DATE	FOR
A	12/09/18	ISSUE FOR SSD-DA
B	12/11/19	ISSUE FOR SSD-DA
C	22/03/19	ISSUE FOR SSD-DA
D	15/04/19	ISSUE FOR SSD-DA
E	27/08/19	ISSUED FOR REVIEW
F	18/09/19	ISSUE FOR SSDA

STRUCTURAL - MOTT MACDONALD
TEL +61 (0) 2 9098 6800
CONSULTANT

LANDSCAPE - ASPECT STUDIO
TEL +61 (0) 2 9699 7182
CONSULTANT

BUILDING SERVICES - AECOM
TEL +61 (0) 2 8934 0000
CONSULTANT

BBC PLANNING CONSULTANTS
TEL +61 (0) 2 9211 4099
CONSULTANT

FACADE ENGINEER - APEX
TEL +61 (0) 2 8916 6264
CONSULTANT

BCADDA - GROUP DLA
TEL +61 (0) 2 8355 3160
PROJECT MANAGER


THELEM CONSULTING
TEL +61 (0) 2 9188 9606
CLIENT

INFRASTRUCTURE NSW
CLIENT NUMBER
TEL +61 (0) 2 9216 5700
PROJECT

NEW SYDNEY FISH MARKET
18 BRIDGE RD, GLEBE NSW
BVM PROJECT NUMBER

1611013

DRAWING KEY

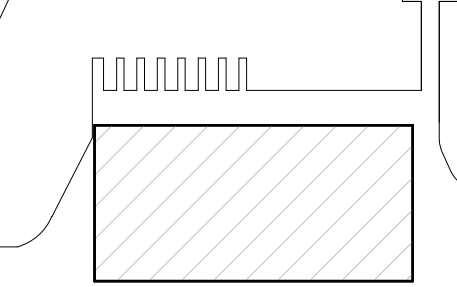

TRUE NORTH PROJECT NORTH

GRAPHIC SCALE

0 20000 50000

SCALE


1 : 1000@A1

STATUS

DRAWING

DEMOLITION PLAN

AR-S1-A21 L00-01 F



**Planning,
Industry &
Environment**


Issued under the Environmental Planning and Assessment Act 1979

Approved Application No. SSD - 8924
12 June 2020

Granted on the.....

Signed..... Rodger Roppolo

Sheet No. 6 of 11

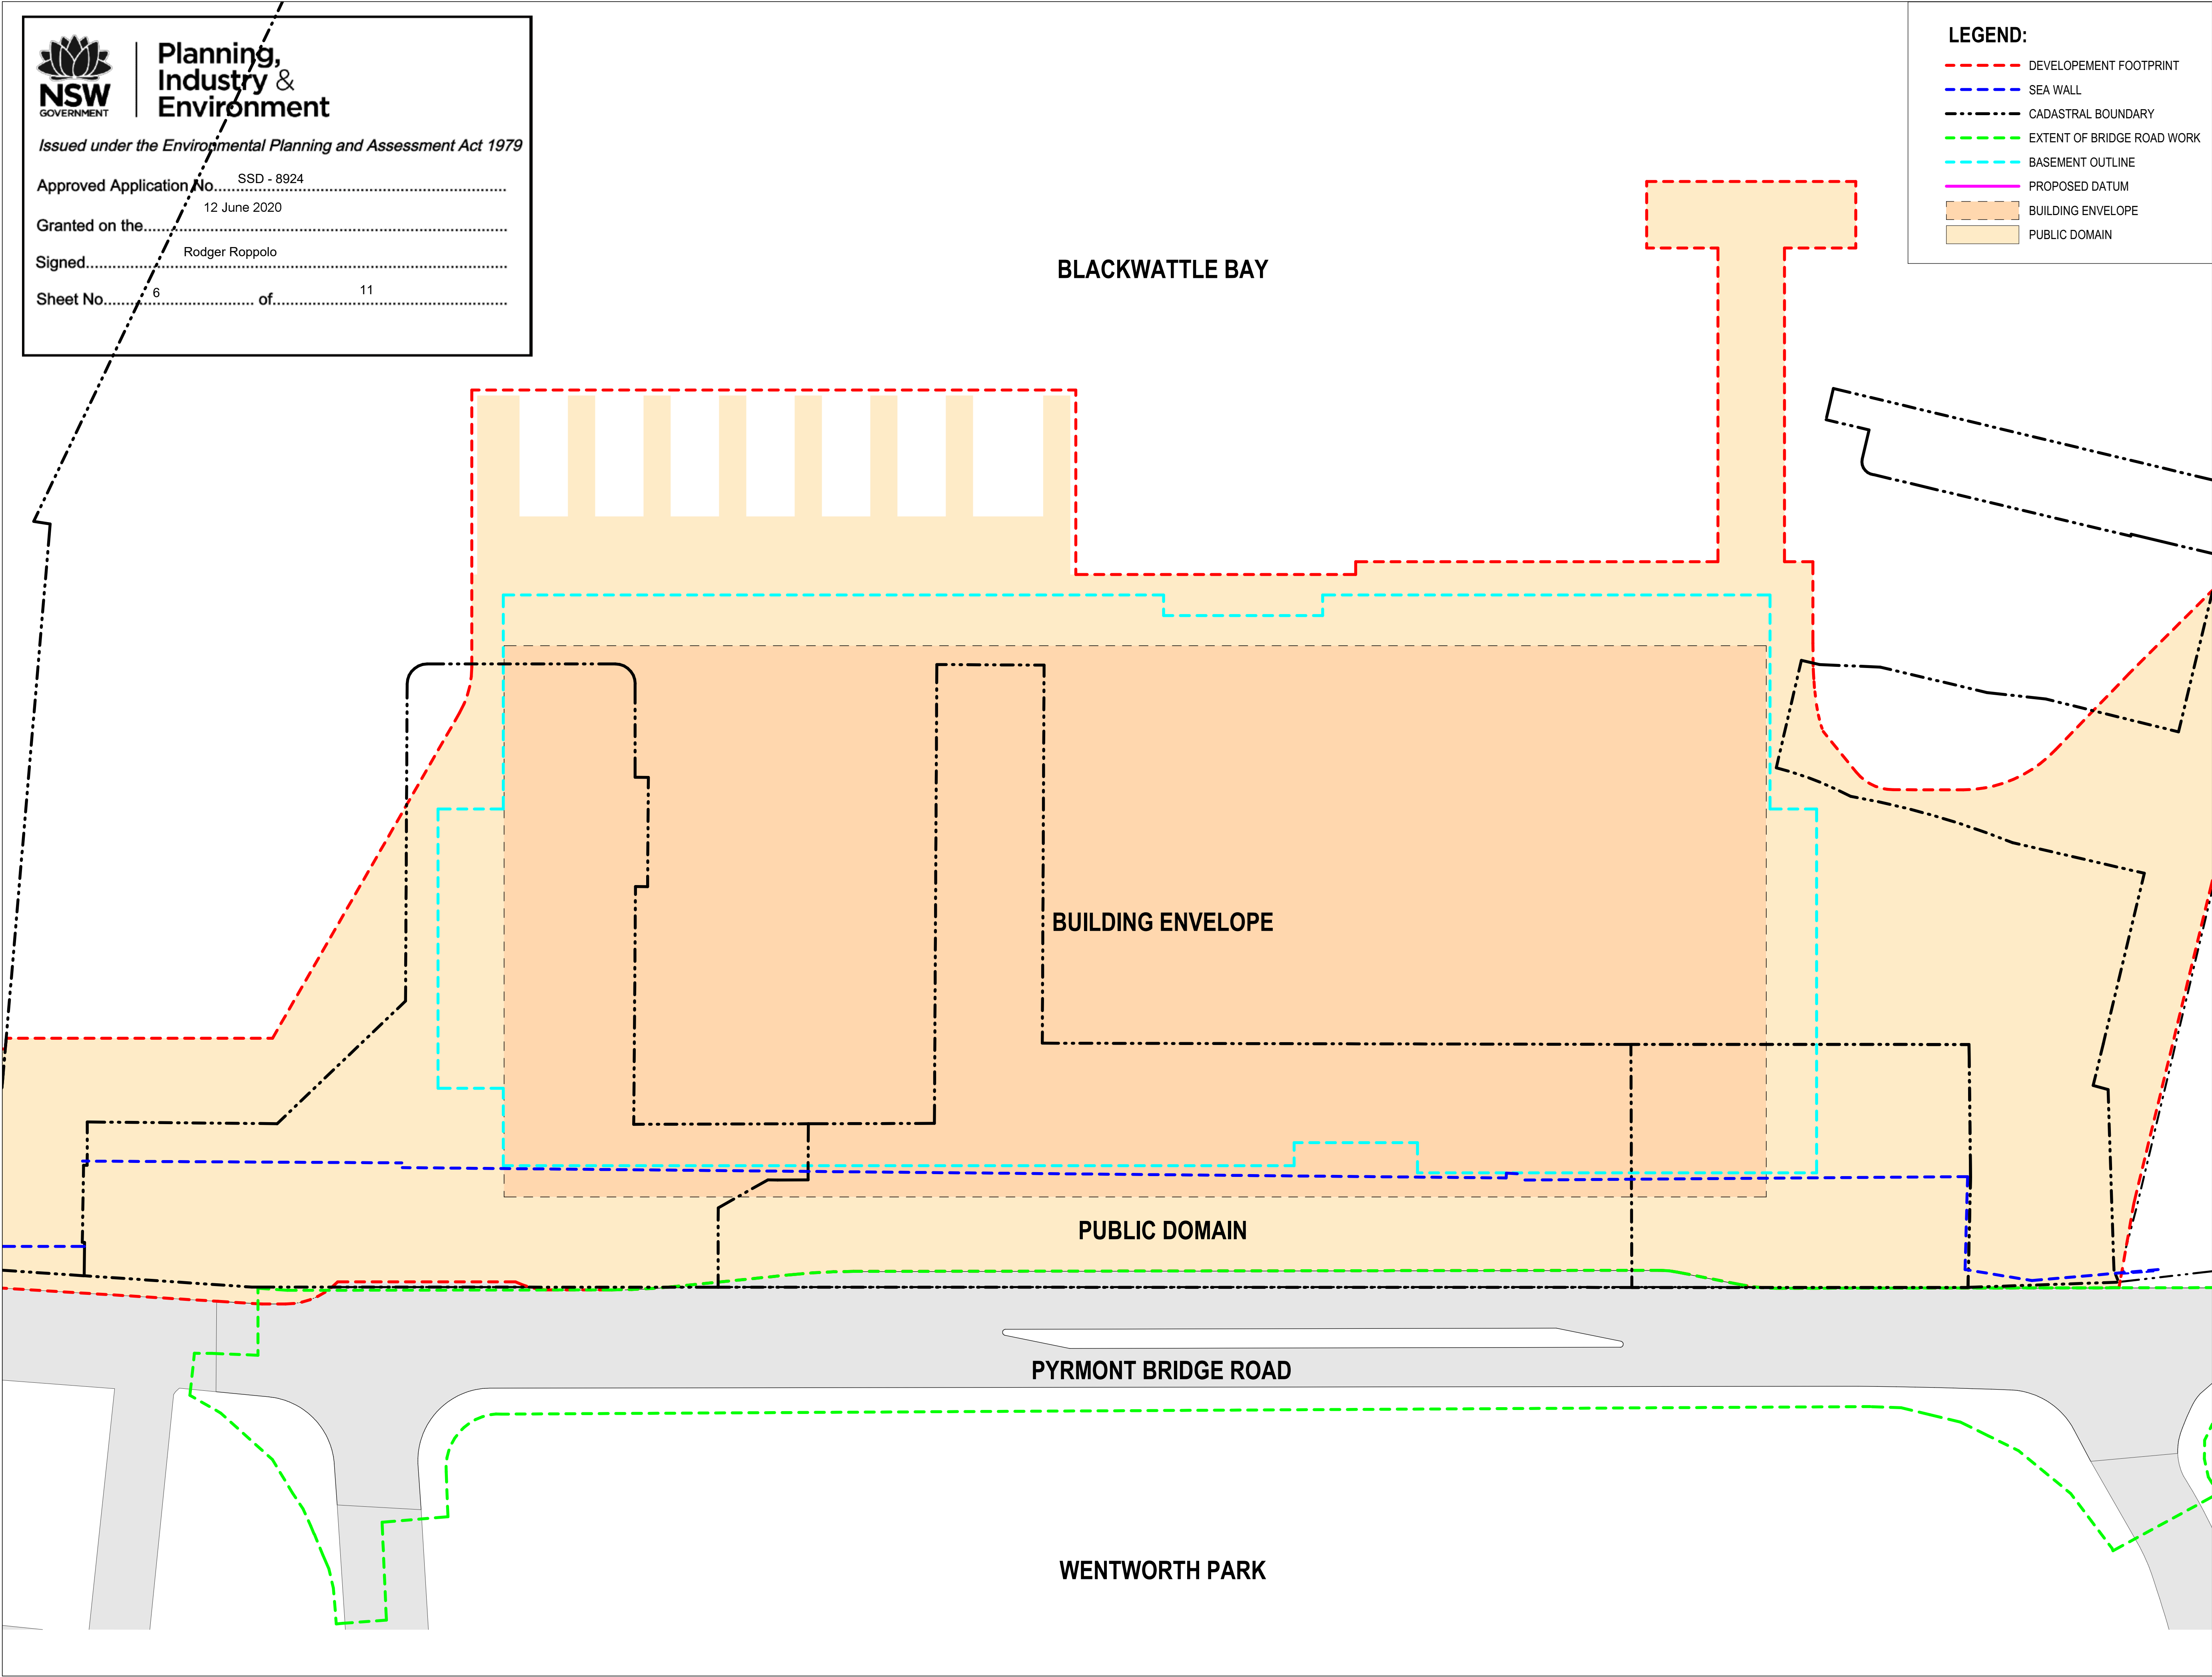

LEGEND:

- DEVELOPEMENT FOOTPRINT
- SEA WALL
- CADASTRAL BOUNDARY
- EXTENT OF BRIDGE ROAD WORK
- BASEMENT OUTLINE
- PROPOSED DATUM
- BUILDING ENVELOPE
- PUBLIC DOMAIN



3XN
TEL +45 7026 2648
WWW.3XN.COM
ADD 18A BOUNDARY STREET SUITE 509,
DARLINGHURST, NSW 2010

BVM
TEL +61 2 8297 7200
WWW.BVM.COM.AU
ADD LEVEL 11, 255 PITT STREET,
SYDNEY, NSW 2000

INTELLECTUAL PROPERTY
COPYRIGHT BVM ARCHITECTURE PTY LIMITED & 3XN A/S.
UNLESS OTHERWISE AGREED IN WRITING ALL RIGHTS TO THIS
DOCUMENT ARE SUBJECT TO PAYMENT IN FULL OF ALL BVM &
3XN A/S CHARGES TO THIS DOCUMENT MAY ONLY BE USED FOR
THE EXPRESS PURPOSE AND PROJECT FOR WHICH IT HAS BEEN
CREATED AND DELIVERED, AS NOTIFIED IN WRITING BY BVM &
3XN A/S AND THIS DOCUMENT MAY NOT BE OTHERWISE USED,
OR COPIED. ANY UNAUTHORISED USE OF THIS DOCUMENT IS AT
THE USER'S SOLE RISK AND WITHOUT LIMITING BVM & 3XN A/S
RIGHTS THE USER RELEASES AND INDEMNIFIES BVM & 3XN A/S
FROM AND AGAINST ALL LOSS SO ARISING.

NOTE
CONTRACTOR TO CHECK AND VERIFY ALL DIMENSIONS ON SITE PRIOR
TO COMMENCEMENT OF WORK OR PREPARATION OF SHOP DRAWINGS.
DO NOT SCALE THIS DRAWING

ISSUE	DATE	FOR
A	12/09/18	ISSUE FOR SSD-DA
B	12/11/19	ISSUE FOR SSD-DA
C	22/03/19	ISSUE FOR SSD-DA
D	15/04/19	ISSUE FOR SSD-DA
E	27/08/19	ISSUE FOR REVIEW
F	18/09/19	ISSUE FOR SSDA

STRUCTURAL - MOTT MACDONALD
TEL +61 (0) 2 9098 6800
CONSULTANT

LANDSCAPE - ASPECT STUDIO
TEL +61 (0) 2 9699 7182
CONSULTANT

BUILDING SERVICES - AECOM
TEL +61 (0) 2 8934 0000
CONSULTANT

BBC PLANNING CONSULTANTS
TEL +61 (0) 2 9211 4099
CONSULTANT

FACADE ENGINEER - APEX
TEL +61 (0) 2 8916 6264
CONSULTANT

BCA/DDA - GROUP DLA
TEL +61 (0) 2 8355 3160
PROJECT MANAGER


THELEM CONSULTING
TEL +61 (0) 2 9188 9606
CLIENT

INFRASTRUCTURE NSW
CLIENT NUMBER
TEL +61 (0) 2 9216 5700
PROJECT

NEW SYDNEY FISH MARKET
18 BRIDGE RD, GLEBE NSW
BVM PROJECT NUMBER

1611013

DRAWING KEY

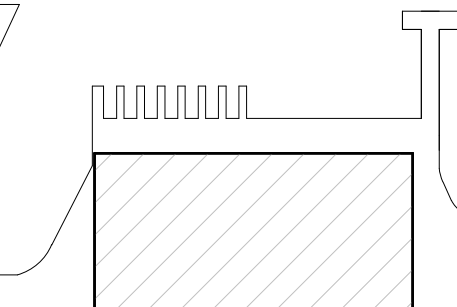

TRUE NORTH PROJECT NORTH

GRAPHIC SCALE


SCALE
0 10000 25000

As indicated@A1
STATUS

DRAWING

FLOOR PLAN GROUND

ISSUE
AR-S1-B10 L00-01 F



**Planning,
Industry &
Environment**

Issued under the Environmental Planning and Assessment Act 1979

Approved Application No. SSD - 8924

Granted on the 12 June 2020

Signed Rodger Roppolo

Sheet No. 7 of 11

BLACKWATTLE BAY

BUILDING ENVELOPE

WENTWORTH PARK

LEGEND:

- DEVELOPEMENT FOOTPRINT
- SEA WALL
- CADASTRAL BOUNDARY
- EXTENT OF BRIDGE ROAD WORK
- BASEMENT OUTLINE
- PROPOSED DATUM
- BUILDING ENVELOPE
- PUBLIC DOMAIN



3XN
TEL +45 7026 2648
WWW.3XN.COM
ADD 18A BOUNDARY STREET SUITE 509,
DARLINGHURST, NSW 2010

BVM
TEL +61 2 8297 7200
WWW.BVM.COM.AU
ADD LEVEL 11, 255 PITT STREET,
SYDNEY, NSW 2000

INTELLECTUAL PROPERTY
COPYRIGHT BVM ARCHITECTURE PTY LIMITED & 3XN A/S.
UNLESS OTHERWISE AGREED IN WRITING ALL RIGHTS TO THIS
DOCUMENT ARE SUBJECT TO PAYMENT IN FULL OF ALL BVM &
3XN A/S CHARGES. THIS DOCUMENT MAY ONLY BE USED FOR THE
EXPRESS PURPOSE AND PROJECT FOR WHICH IT HAS BEEN
CREATED AND DELIVERED, AS NOTIFIED IN WRITING BY BVM &
3XN A/S. THIS DOCUMENT MAY NOT BE OTHERWISE USED,
OR COPIED, ANY UNAUTHORISED USE OF THIS DOCUMENT IS AT
THE USER'S SOLE RISK AND WITHOUT LIMITING BVM & 3XN A/S
RIGHTS THE USER RELEASES AND INDEMNIFIES BVM & 3XN A/S
FROM AND AGAINST ALL LOSS SO ARISING.

NOTE
CONTRACTOR TO CHECK AND VERIFY ALL DIMENSIONS ON SITE PRIOR
TO COMMENCEMENT OF WORK OR PREPARATION OF SHOP DRAWINGS.
DO NOT SCALE THIS DRAWING

ISSUE	DATE	FOR
A	12/09/18	ISSUE FOR SSD-DA
B	12/11/19	ISSUE FOR SSD-DA
C	22/03/19	ISSUE FOR SSD-DA
D	15/04/19	ISSUE FOR SSD-DA
E	27/08/19	ISSUED FOR REVIEW
F	18/09/19	ISSUE FOR SSDA

CONSULTANT

STRUCTURAL - MOTT MACDONALD
TEL +61 (0) 2 9098 6800
CONSULTANT

LANDSCAPE - ASPECT STUDIO
TEL +61 (0) 2 9699 7182
CONSULTANT

BUILDING SERVICES - AECOM
TEL +61 (0) 2 8934 0000
CONSULTANT

BBC PLANNING CONSULTANTS
TEL +61 (0) 2 9211 4099
CONSULTANT

FACADE ENGINEER - APEX
TEL +61 (0) 2 8916 6264
CONSULTANT


BCA/DIDA - GROUP DLA
TEL +61 (0) 2 8355 3160
PROJECT MANAGER

THELEM CONSULTING
TEL +61 (0) 2 9188 9606
CLIENT

INFRASTRUCTURE NSW
CLIENT NUMBER
TEL +61 (0) 2 9216 5700
PROJECT

NEW SYDNEY FISH MARKET
18 BRIDGE RD, GLEBE NSW
BVM PROJECT NUMBER

1611013
DRAWING KEY

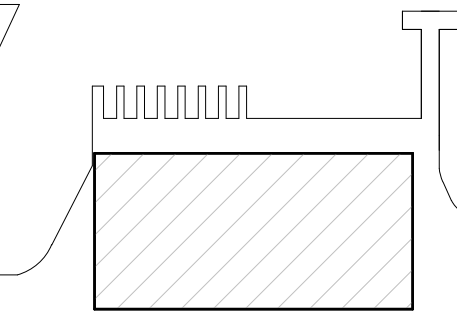

TRUE NORTH PROJECT NORTH

GRAPHIC SCALE
0 10000 25000


SCALE
As indicated@A1

STATUS

DRAWING

FLOOR PLAN UPPER GROUND

ISSUE
AR-S1-B10 L01-01 F



Planning,
Industry &
Environment


Issued under the *Environmental Planning and Assessment Act 1979*

Approved Application No..... SSD - 8924

Granted on the..... 12 June 2020

Signed..... Rodger Roppolo

Sheet No..... 8 of..... 11

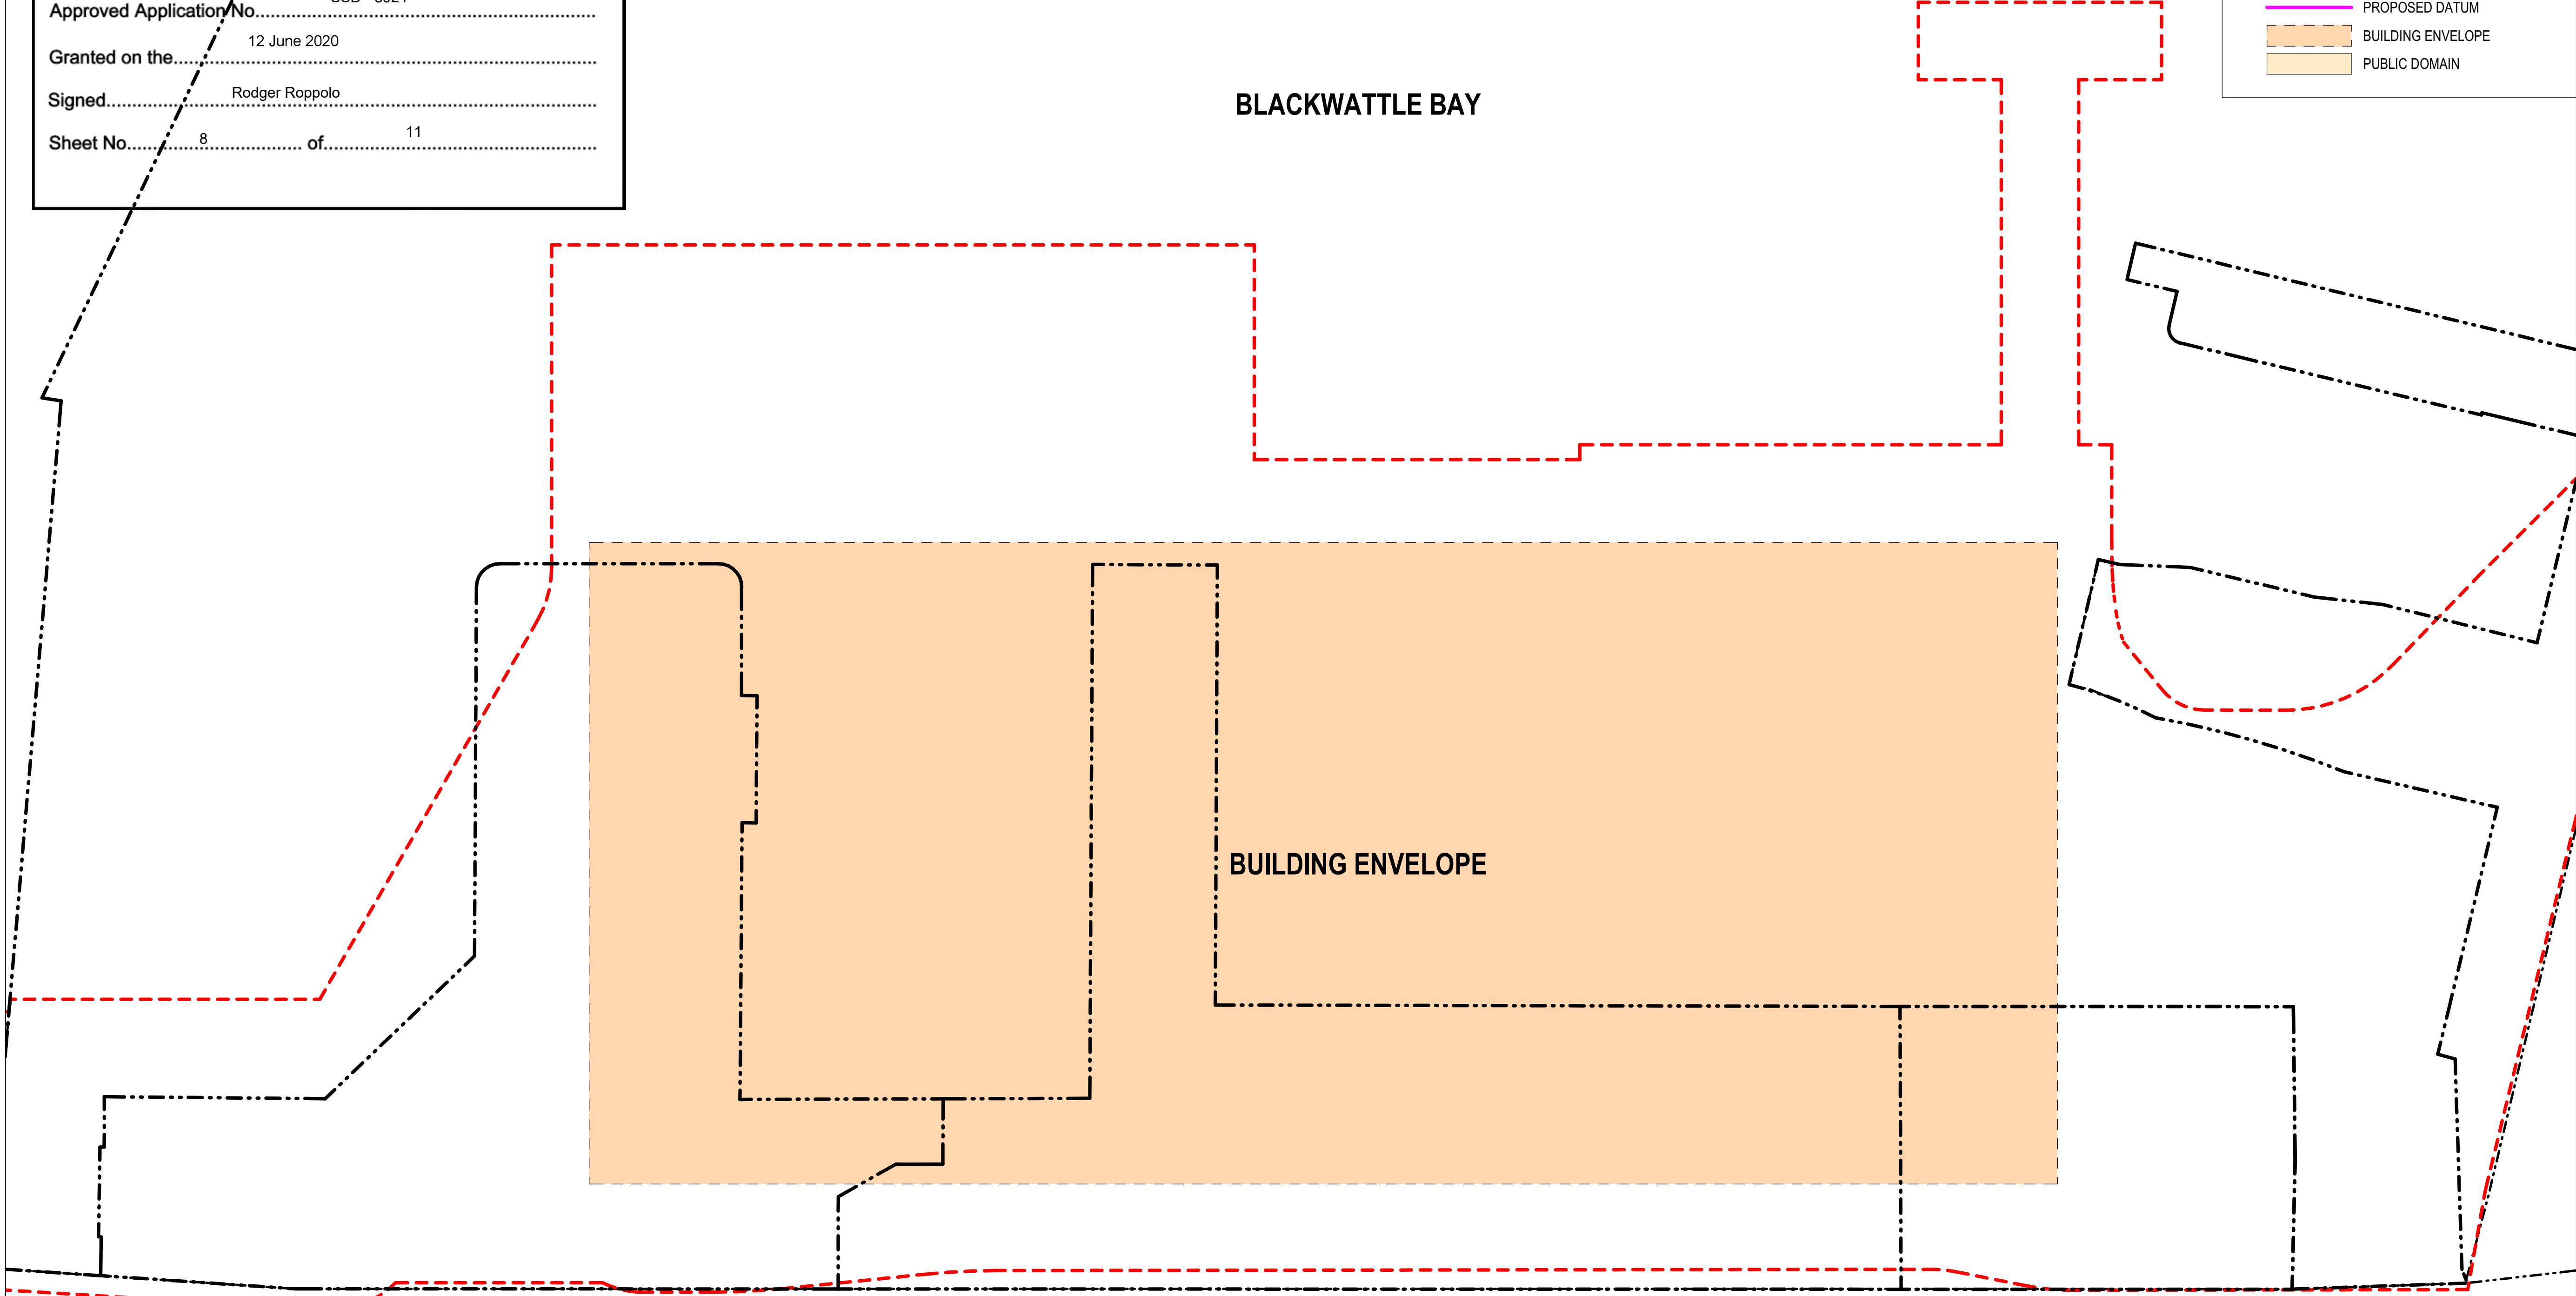

LEGEND:

DEVELOPEMENT FOOTPRINT

SEA WALL

CADASTRAL BOUNDARY

EXTENT OF BRIDGE ROAD WORK

BASEMENT OUTLINE

PROPOSED DATUM

BUILDING ENVELOPE

PUBLIC DOMAIN



3XN
TEL +45 7026 2648
WWW.3XN.COM
ADD 18A BOUNDARY STREET SUITE 509,
DARLINGHURST, NSW 2010

BVM
TEL +61 2 8297 7200
WWW.BVM.COM.AU
ADD LEVEL 11, 255 PITT STREET,
SYDNEY, NSW 2000

INTELLECTUAL PROPERTY

COPYRIGHT BVM ARCHITECTURE PTY LIMITED & 3XN A/S. UNLESS OTHERWISE AGREED IN WRITING ALL RIGHTS TO THIS DOCUMENT ARE SUBJECT TO PAYMENT IN FULL OF ALL BVM & 3XN A/S CHARGES. THIS DOCUMENT MAY ONLY BE USED FOR THE EXPRESS PURPOSE AND PROJECT FOR WHICH IT HAS BEEN CREATED AND DELIVERED, AS NOTIFIED IN WRITING BY BVM & 3XN A/S. THIS DOCUMENT MAY NOT BE OTHERWISE USED, OR COPIED. ANY UNAUTHORISED USE OF THIS DOCUMENT IS AT THE USER'S SOLE RISK AND WITHOUT LIMITING BVM & 3XN A/S RIGHTS THE USER RELEASES AND INDEMNIFIES BVM & 3XN A/S FROM AND AGAINST ALL LOSS SO ARISING.

NOTE

CONTRACTOR TO CHECK AND VERIFY ALL DIMENSIONS ON SITE PRIOR TO COMMENCEMENT OF WORK OR PREPARATION OF SHOP DRAWINGS. DO NOT SCALE THIS DRAWING.

ISSUE	DATE	FOR
A	12/09/18	ISSUE FOR SSD-DA
B	12/11/19	ISSUE FOR SSD-DA
C	22/03/19	ISSUE FOR SSD-DA
D	15/04/19	ISSUE FOR SSD-DA
E	27/08/19	ISSUED FOR REVIEW
F	18/09/19	ISSUE FOR SSDA

CONSULTANT

STRUCTURAL - MOTT MACDONALD
TEL +61 (0) 2 9098 6800
CONSULTANT

LANDSCAPE - ASPECT STUDIO
TEL +61 (0) 2 9699 7182
CONSULTANT

BUILDING SERVICES - AECOM
TEL +61 (0) 2 8934 0000
CONSULTANT

BBC PLANNING CONSULTANTS
TEL +61 (0) 2 9211 4099
CONSULTANT

FACADE ENGINEER - APEX
TEL +61 (0) 2 8916 6264
CONSULTANT

BCA/DDA - GROUP DLA
TEL +61 (0) 2 8355 3160
PROJECT MANAGER


THELEM CONSULTING
TEL +61 (0) 2 9188 9606
CLIENT

INFRASTRUCTURE NSW
CLIENT NUMBER

TEL +61 (0) 2 9216 5700
PROJECT

NEW SYDNEY FISH MARKET
1B BRIDGE RD, GLEBE NSW
BVM PROJECT NUMBER

1611013
DRAWING KEY

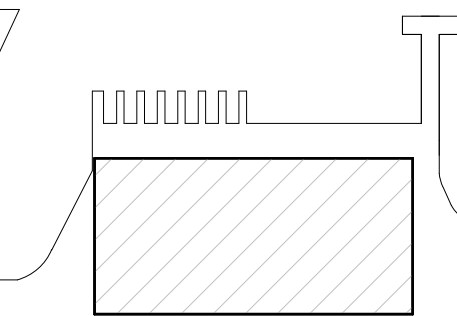

TRUE NORTH PROJECT NORTH

GRAPHIC SCALE

0 10000 25000

SCALE

As indicated@A1
STATUS

DRAWING

FLOOR PLAN MEZZANINE

ISSUE
AR-S1-B10 L02-01
F



Planning,
Industry &
Environment

Issued under the Environmental Planning and Assessment Act 1979

Approved Application No. SSD - 8924

Granted on the 12 June 2020

Signed Rodger Roppolo

Sheet No 9 of 11

LEGEND:

- DEVELOPEMENT FOOTPRINT
- SEA WALL
- CADASTRAL BOUNDARY
- EXTENT OF BRIDGE ROAD WORK
- BASEMENT OUTLINE
- PROPOSED DATUM
- BUILDING ENVELOPE
- PUBLIC DOMAIN



3XN
TEL +45 7026 2648
WWW.3XN.COM
ADD 18A BOUNDARY STREET SUITE 509,
DARLINGHURST, NSW 2010

BVN
TEL +61 2 8297 7200
WWW.BVN.COM.AU
ADD LEVEL 11, 255 PITT STREET,
SYDNEY, NSW 2000

INTELLECTUAL PROPERTY
COPYRIGHT BVN ARCHITECTURE PTY LIMITED & 3XN A/S.
UNLESS OTHERWISE AGREED IN WRITING ALL RIGHTS TO THIS
DOCUMENT ARE SUBJECT TO PAYMENT IN FULL OF ALL BVN &
3XN A/S CHARGE TO THIS DOCUMENT MAY ONLY BE USED FOR THE
EXPRESS PURPOSE AND PROJECT FOR WHICH IT HAS BEEN
CREATED AND DELIVERED, AS NOTIFIED IN WRITING BY BVN &
3XN A/S AND THIS DOCUMENT MAY NOT BE OTHERWISE USED,
OR COPIED, ANY UNAUTHORISED USE OF THIS DOCUMENT IS AT
THE USER'S SOLE RISK AND WITHOUT LIMITING BVN & 3XN A/S
RIGHTS THE USER RELEASES AND INDEMNIFIES BVN & 3XN A/S
FROM AND AGAINST ALL LOSS SO ARISING

NOTE
CONTRACTOR TO CHECK AND VERIFY ALL DIMENSIONS ON SITE PRIOR
TO COMMENCEMENT OF WORK OR PREPARATION OF SHOP DRAWINGS.
DO NOT SCALE THIS DRAWING

ISSUE	DATE	FOR
A	12/09/18	ISSUE FOR SSD-DA
B	12/11/19	ISSUE FOR SSD-DA
C	22/03/19	ISSUE FOR SSD-DA
D	15/04/19	ISSUE FOR SSD-DA
E	27/08/19	ISSUE FOR REVIEW
F	18/09/19	ISSUE FOR SSDA

CONSULTANT

STRUCTURAL - MOTT MACDONALD
TEL +61 (0) 2 9098 6800
CONSULTANT

LANDSCAPE - ASPECT STUDIO
TEL +61 (0) 2 9699 7182
CONSULTANT

BUILDING SERVICES - AECOM
TEL +61 (0) 2 8934 0000
CONSULTANT

BBC PLANNING CONSULTANTS
TEL +61 (0) 2 9211 4099
CONSULTANT

FACADE ENGINEER - APEX
TEL +61 (0) 2 8916 6264
CONSULTANT


BCA/DIDA - GROUP DLA
TEL +61 (0) 2 8355 3160
PROJECT MANAGER

THELEM CONSULTING
TEL +61 (0) 2 9188 9606
CLIENT

INFRASTRUCTURE NSW
CLIENT NUMBER
TEL +61 (0) 2 9216 5700
PROJECT

NEW SYDNEY FISH MARKET
18 BRIDGE RD, GLEBE NSW
BVN PROJECT NUMBER

1611013
DRAWING KEY

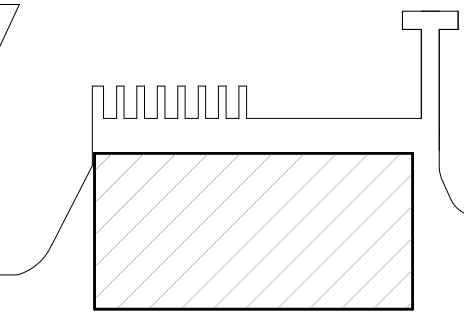

TRUE NORTH PROJECT NORTH
GRAPHIC SCALE
0 10000 25000
SCALE
As indicated@A1
STATUS
DRAWING

TOP OF BUILDING ENVELOPE
ISSUE
AR-S1-B10 L10-01 F



Planning,
Industry &
Environment

Issued under the Environmental Planning and Assessment Act 1979

Approved Application No..... SSD - 8924
12 June 2020

Granted on the.....

Signed..... Rodger Roppolo

Sheet No..... 10 of..... 11

LEGEND:

- DEVELOPEMENT FOOTPRINT
- SEA WALL
- CADASTRAL BOUNDARY
- EXTENT OF BRIDGE ROAD WORK
- BASEMENT OUTLINE
- PROPOSED DATUM
- BUILDING ENVELOPE
- PUBLIC DOMAIN





3XN
TEL +45 7026 2648
WWW.3XN.COM
ADD 18A BOUNDARY STREET SUITE 509,
DARLINGHURST, NSW 2010

BVM
TEL +61 2 8297 7200
WWW.BVM.COM.AU
ADD LEVEL 11, 255 PITT STREET,
SYDNEY, NSW 2000

INTELLECTUAL PROPERTY
COPYRIGHT BVM ARCHITECTURE PTY LIMITED & SAN A/S.
UNLESS OTHERWISE AGREED IN WRITING ALL RIGHTS TO THIS
DOCUMENT ARE SUBJECT TO PAYMENT IN FULL OF ALL BVM &
SAN A/S CHARGES THIS DOCUMENT MAY ONLY BE USED FOR
THE EXPRESS PURPOSE AND PROJECT FOR WHICH IT HAS BEEN
CREATED AND DELIVERED, AS NOTIFIED IN WRITING BY BVM &
SAN A/S AND THIS DOCUMENT MAY NOT BE OTHERWISE USED,
OR COPIED, ANY UNAUTHORISED USE OF THIS DOCUMENT IS AT
THE USER'S SOLE RISK AND WITHOUT LIMITING BVM & SAN A/S
RIGHTS THE USER RELEASES AND INDEMNIFIES BVM & SAN A/S
FROM AND AGAINST ALL LOSS SO ARISING

NOTE
CONTRACTOR TO CHECK AND VERIFY ALL DIMENSIONS ON SITE PRIOR
TO COMMENCEMENT OF WORK OR PREPARATION OF SHOP DRAWINGS.
DO NOT SCALE THIS DRAWING

ISSUE	DATE	FOR
A	12/09/18	ISSUE FOR SSD-DA
B	12/11/19	ISSUE FOR SSD-DA
C	22/03/19	ISSUE FOR SSD-DA
D	15/04/19	ISSUE FOR SSD-DA
E	27/08/19	ISSUED FOR REVIEW
F	18/09/19	ISSUE FOR SSDA

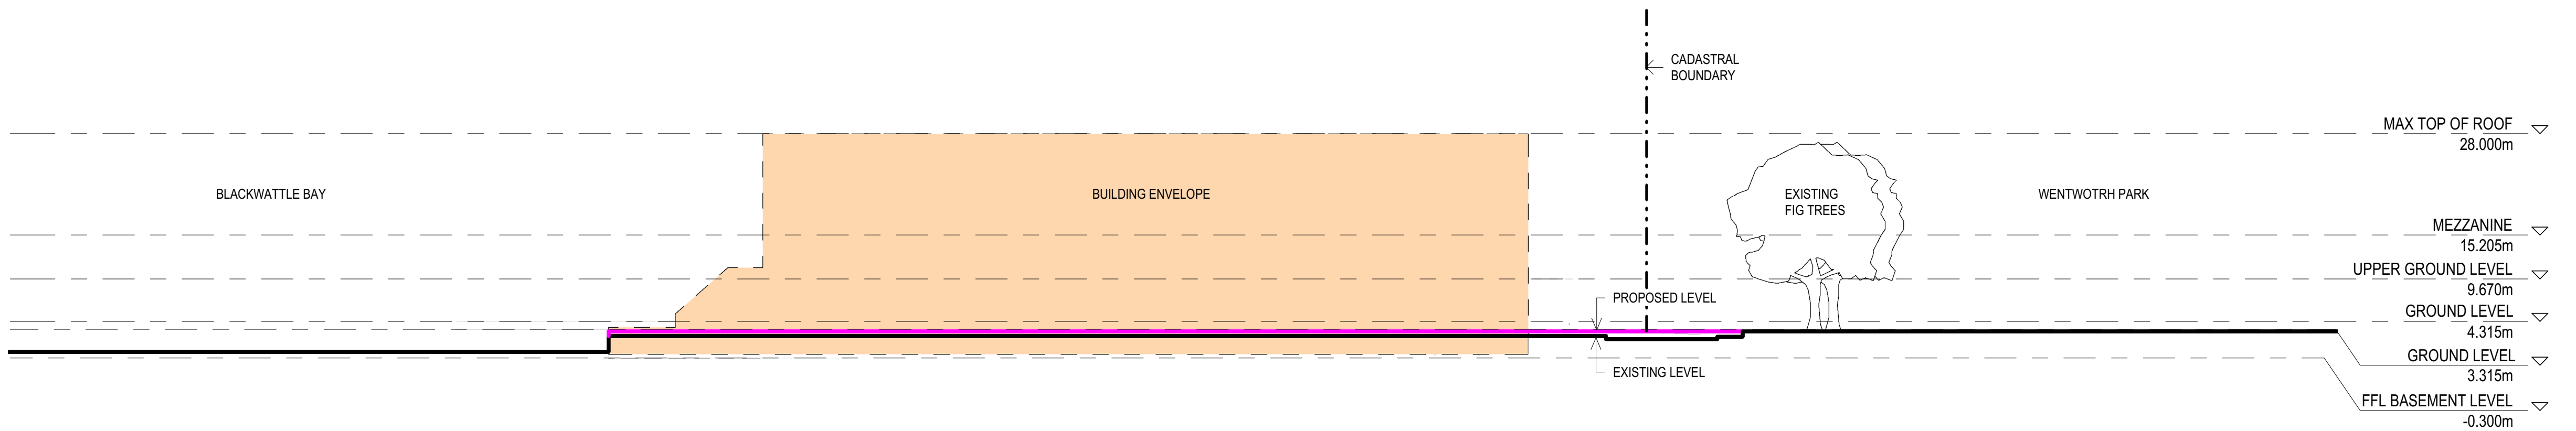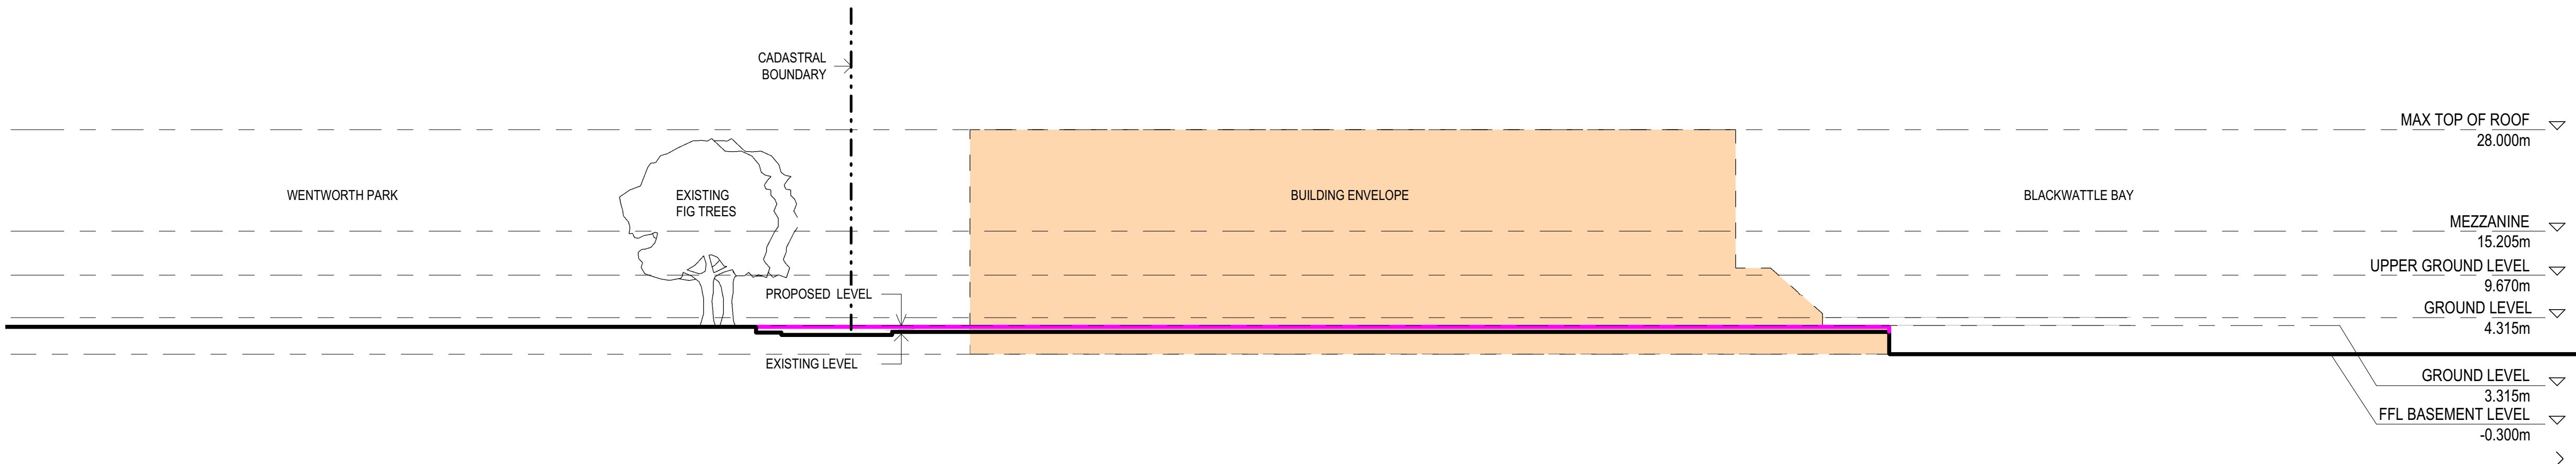

STRUCTURAL - MOTT MACDONALD
TEL +61 (0) 2 9098 6800
CONSULTANT

LANDSCAPE - ASPECT STUDIO
TEL +61 (0) 2 9699 7182
CONSULTANT

BUILDING SERVICES - AECOM
TEL +61 (0) 2 8934 0000
CONSULTANT

BBC PLANNING CONSULTANTS
TEL +61 (0) 2 9211 4099
CONSULTANT

FACADE ENGINEER - APEX
TEL +61 (0) 2 8916 6264
CONSULTANT

BCA/DIDA - GROUP DLA
TEL +61 (0) 2 8355 3160
PROJECT MANAGER

THELEM CONSULTING
TEL +61 (0) 2 9188 9606
CLIENT


INFRASTRUCTURE NSW
CLIENT NUMBER

TEL +61 (0) 2 9216 5700
PROJECT

NEW SYDNEY FISH MARKET
18 BRIDGE RD, GLEBE NSW
BVM PROJECT NUMBER

1611013

DRAWING KEY

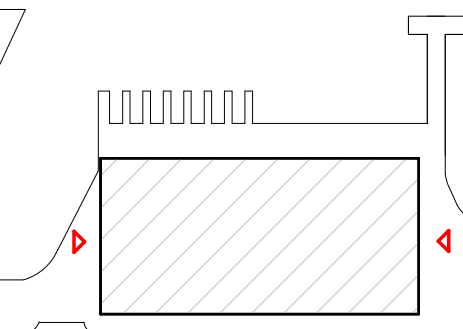

GRAPHIC SCALE
0 10000 25000
SCALE

As indicated@A1
STATUS

DRAWING

EAST & WEST ELEVATION

ISSUE
AR-S1-C10 AAA-01 F



Sheet No. 11 of 11

- DEVELOPMENT FOOTPRINT
- SEA WALL
- - - CADASTRAL BOUNDARY
- EXTENT OF BRIDGE ROAD WORK
- BASEMENT OUTLINE
- PROPOSED DATUM
- BUILDING ENVELOPE
- PUBLIC DOMAIN

DRAWING KEY

0 10000 25000
SCALE

STATUS

NORTH & SOUTH ELEVATION

AR 01 010 700 02	1
------------------	---

2 SOUTH ELEVATION

0 10000 25000

SCALE

As indicated@A1

STATUS

DRAWING

NORTH & SOUTH ELEVATION

AR-S1-C10 AAA-02	F
------------------	---

1	2	
---	---	---	---	---	---	---	---	---	----	----	-----