

DEVELOPMENT APPLICATION

LORETO NORMANHURST BOARDING HOUSE AND MARY WARD WING

91-93 PENNANT HILLS ROAD
NORMANHURST. NSW 2076

ARCHITECTURAL DRAWING LIST			
NUMBER	TITLE	SCALE	ISSUE
DA0001	COVER SHEET	NTS	3
DA1001	EXTENT OF STAGE 1 DA WORKS	1:1200@A1	3
DA1002	SITE PLAN - STAGE 1	1:500@A1	3
DA1003	SITE ANALYSIS	1:500@A1	3
DA1101	DEMOLITION PLAN	1:500@A1	3
DA2001	BASEMENT 2	1:200@A1	3
DA2002	BASEMENT 1	1:200@A1	3
DA2003	LEVEL 01	1:200@A1	3
DA2004	LEVEL 02	1:200@A1	3
DA2005	LEVEL 03	1:200@A1	3
DA2006	LEVEL 04	1:200@A1	3
DA2007	LEVEL 05	1:200@A1	3
DA2008	ROOF PLAN	1:200@A1	3
DA3101	ELEVATIONS SHEET 1	1:200@A1	3
DA3102	ELEVATIONS SHEET 2	1:200@A1	3
DA3201	SECTIONS SHEET 1	1:200@A1	3
DA3202	SECTIONS SHEET 2	1:200@A1	3
DA3301	MATERIALS BOARD	NTS	3
DA8601	SHADOW DIAGRAMS - WINTER SOLSTICE 9am - 11am	1:1000@A1	2
DA8602	SHADOW DIAGRAMS - WINTER SOLSTICE 12pm - 2pm	1:1000@A1	2
DA8603	SHADOW DIAGRAMS - WINTER SOLSTICE 3pm	1:1000@A1	2
DA8604	SHADOW DIAGRAMS - SUMMER SOLSTICE 9am - 11am	1:1000@A1	2
DA8605	SHADOW DIAGRAMS - SUMMER SOLSTICE 12pm - 2pm	1:1000@A1	2
DA8606	SHADOW DIAGRAMS - SUMMER SOLSTICE 3pm	1:1000@A1	2
DA8607	SHADOW DIAGRAMS - EQUINOX 9am - 11am	1:1000@A1	2
DA8608	SHADOW DIAGRAMS - EQUINOX 12pm - 2pm	1:1000@A1	2
DA8609	SHADOW DIAGRAMS - EQUINOX 3pm	1:1000@A1	2
DA8701	3D VIEWS	NTS	2


MATERIAL / ELEVATION LEGEND (REFER DA3301)

BAL	BALUSTRADE
BD	FIXED VERTICAL BLADES
BWK	BRICKWORK
C	CLADDING
CON	CONCRETE
D	DOOR
FEN	FENCE
GL	GLAZING
LS	LOUVRE SCREEN
P	PAINT (FINISH)
SCR	SUNSCREEN
W	WINDOW
W(F)	WINDOW (FEATURE)

ABBREVIATIONS LEGEND

A/C	AIR CONDITIONING	INCL	INCLUDE
ACC	ACCESSIBLE	INT	INTERNAL
B	BOLLARD	KB	KERB
BDY	BOUNDARY	KB	KERB AND GUTTER
BLDG	BUILDING	MSB	MAIN SWITCH BOARD
CL	CENTRE LINE	MISC	MISCELLANEOUS
CLNR	CLEANER	NGL	NATURAL GROUND LEVEL
CTR	CENTRE	NO	NUMBER
COL	COLUMN	NOM	NOMINAL
DIA	DIAMETER	NTS	NOT TO SCALE
DIM	DIMENSION	OHD	OVERHEAD DOOR
DP	DOWNPIPE	OSD	ON SITE DETENTION
DRG	DRAWING	RAD	RADIUS
EA	EACH	RL	REDUCED LEVEL
EQ	EQUAL	ROW	RIGHT OF WAY
EX	EXISTING (PRIOR TO)	RW	RETAINING WALL
EXT	EXTERNAL	SBSTN	SUBSTATION
DB	DISTRIBUTION BOARD (ELECTRICAL)	SFL	STRUCTURAL FLOOR LEVEL
FCL	FINISHED CEILING LEVEL	SHR	SHOWER
FFL	FINISHED FLOOR LEVEL	T#	TREE NUMBER # (REFER ARBORIST)
FEL	FINISHED GROUND LEVEL	TGSI	TACTILE INDICATORS
FH	FIRE HYDRANT	TOK	TOP OF KERB
FHR	FIRE HOSE REEL	TOW	TOP OF WALL
FSL	FINISHED STRUCTURAL LEVEL	TYP	TYPICAL
GT	GATE	UG	UNDERGROUND
IL	INVERT LEVEL	UIS	UNDERSIDE
		WC	WATER CLOSET

Revisions No. Date Description 1 10/12/2019 ISSUED FOR CONSULTATION 2 10/01/2019 ISSUED FOR APPROVAL 3 16/01/2019 ISSUED FOR APPROVAL	Ver App'd A/C A/C	Key LORETO NORMANHURST SITE BOUNDARY PENNANT HILLS ROAD BOARDING HOUSE SITE	Client loretonormanhurst	Architect AJ+C ALLEN JACK & COTTIER 79 Myrtle Street Chippendale NSW 2008 AUSTRALIA ph +61 2 9311 8222 fx +61 2 9311 8200 ABN 53 003 782 250	Project LORETO NORMANHURST BOARDING HOUSE 91-93 PENNANT HILLS ROAD NORMANHURST. NSW 2076 Proj. No. 18009	Drawing Title COVER SHEET	Scale NTS	Drawing No. DA0001	Issue 3
						Sheet Status NOT FOR CONSTRUCTION			

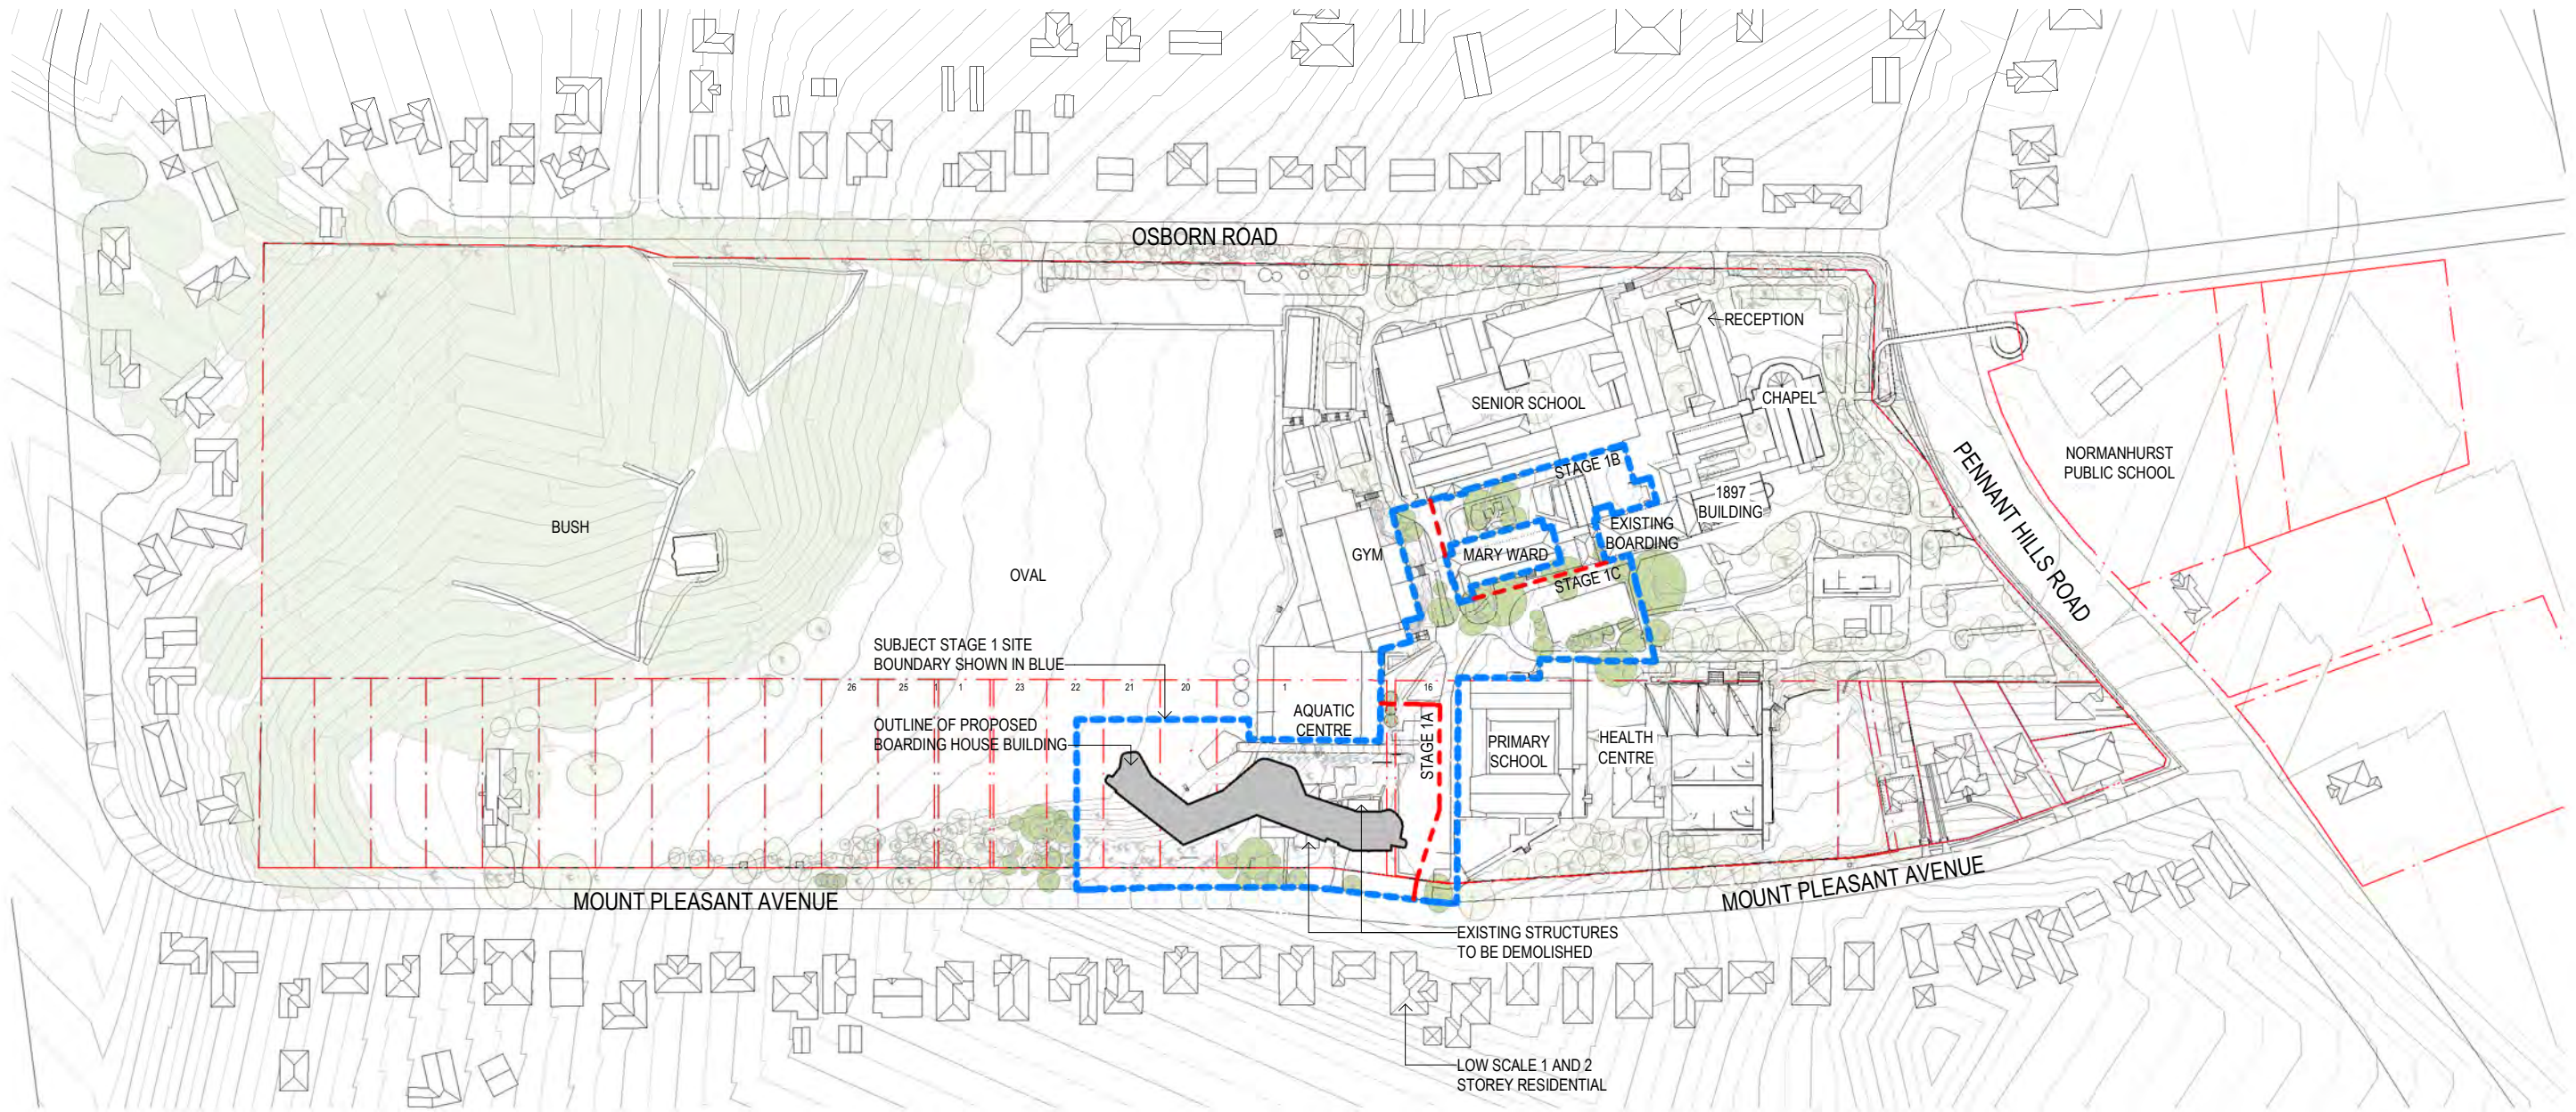


KEY

- PROPOSED STAGING WORKS WITHIN STAGE 1 DA
- PROPOSED STAGING WORKS WITHIN STAGE 1 DA

Revisions		
No.	Date	Description
1	10/12/2018	ISSUED FOR CONSULTATION
2	10/01/2019	ISSUED FOR APPROVAL
3	16/01/2019	ISSUED FOR APPROVAL

Ver	App'd
AIC	AIC
AIC	AIC

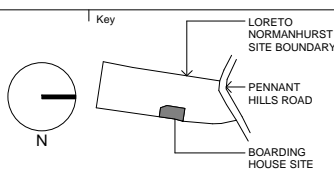


Architect
AJ+C
ALLEN JACK + COTTIER
79 Myrtle Street Chippendale NSW 2008 AUSTRALIA
ph +61 2 9311 8222 fx +61 2 9311 8200
ABN 53 003 782 250

Project
LORETO NORMANHURST BOARDING HOUSE
91-93 PENNANT HILLS ROAD
NORMANHURST. NSW 2076
Proj. No. 18009

Drawing Title
EXTENT OF STAGE 1 DA WORKS
Sheet Status
NOT FOR CONSTRUCTION


Scale
1:1200@A1
Drawing No.
DA1001 3
Issue
3
0 12 24 48 96 m

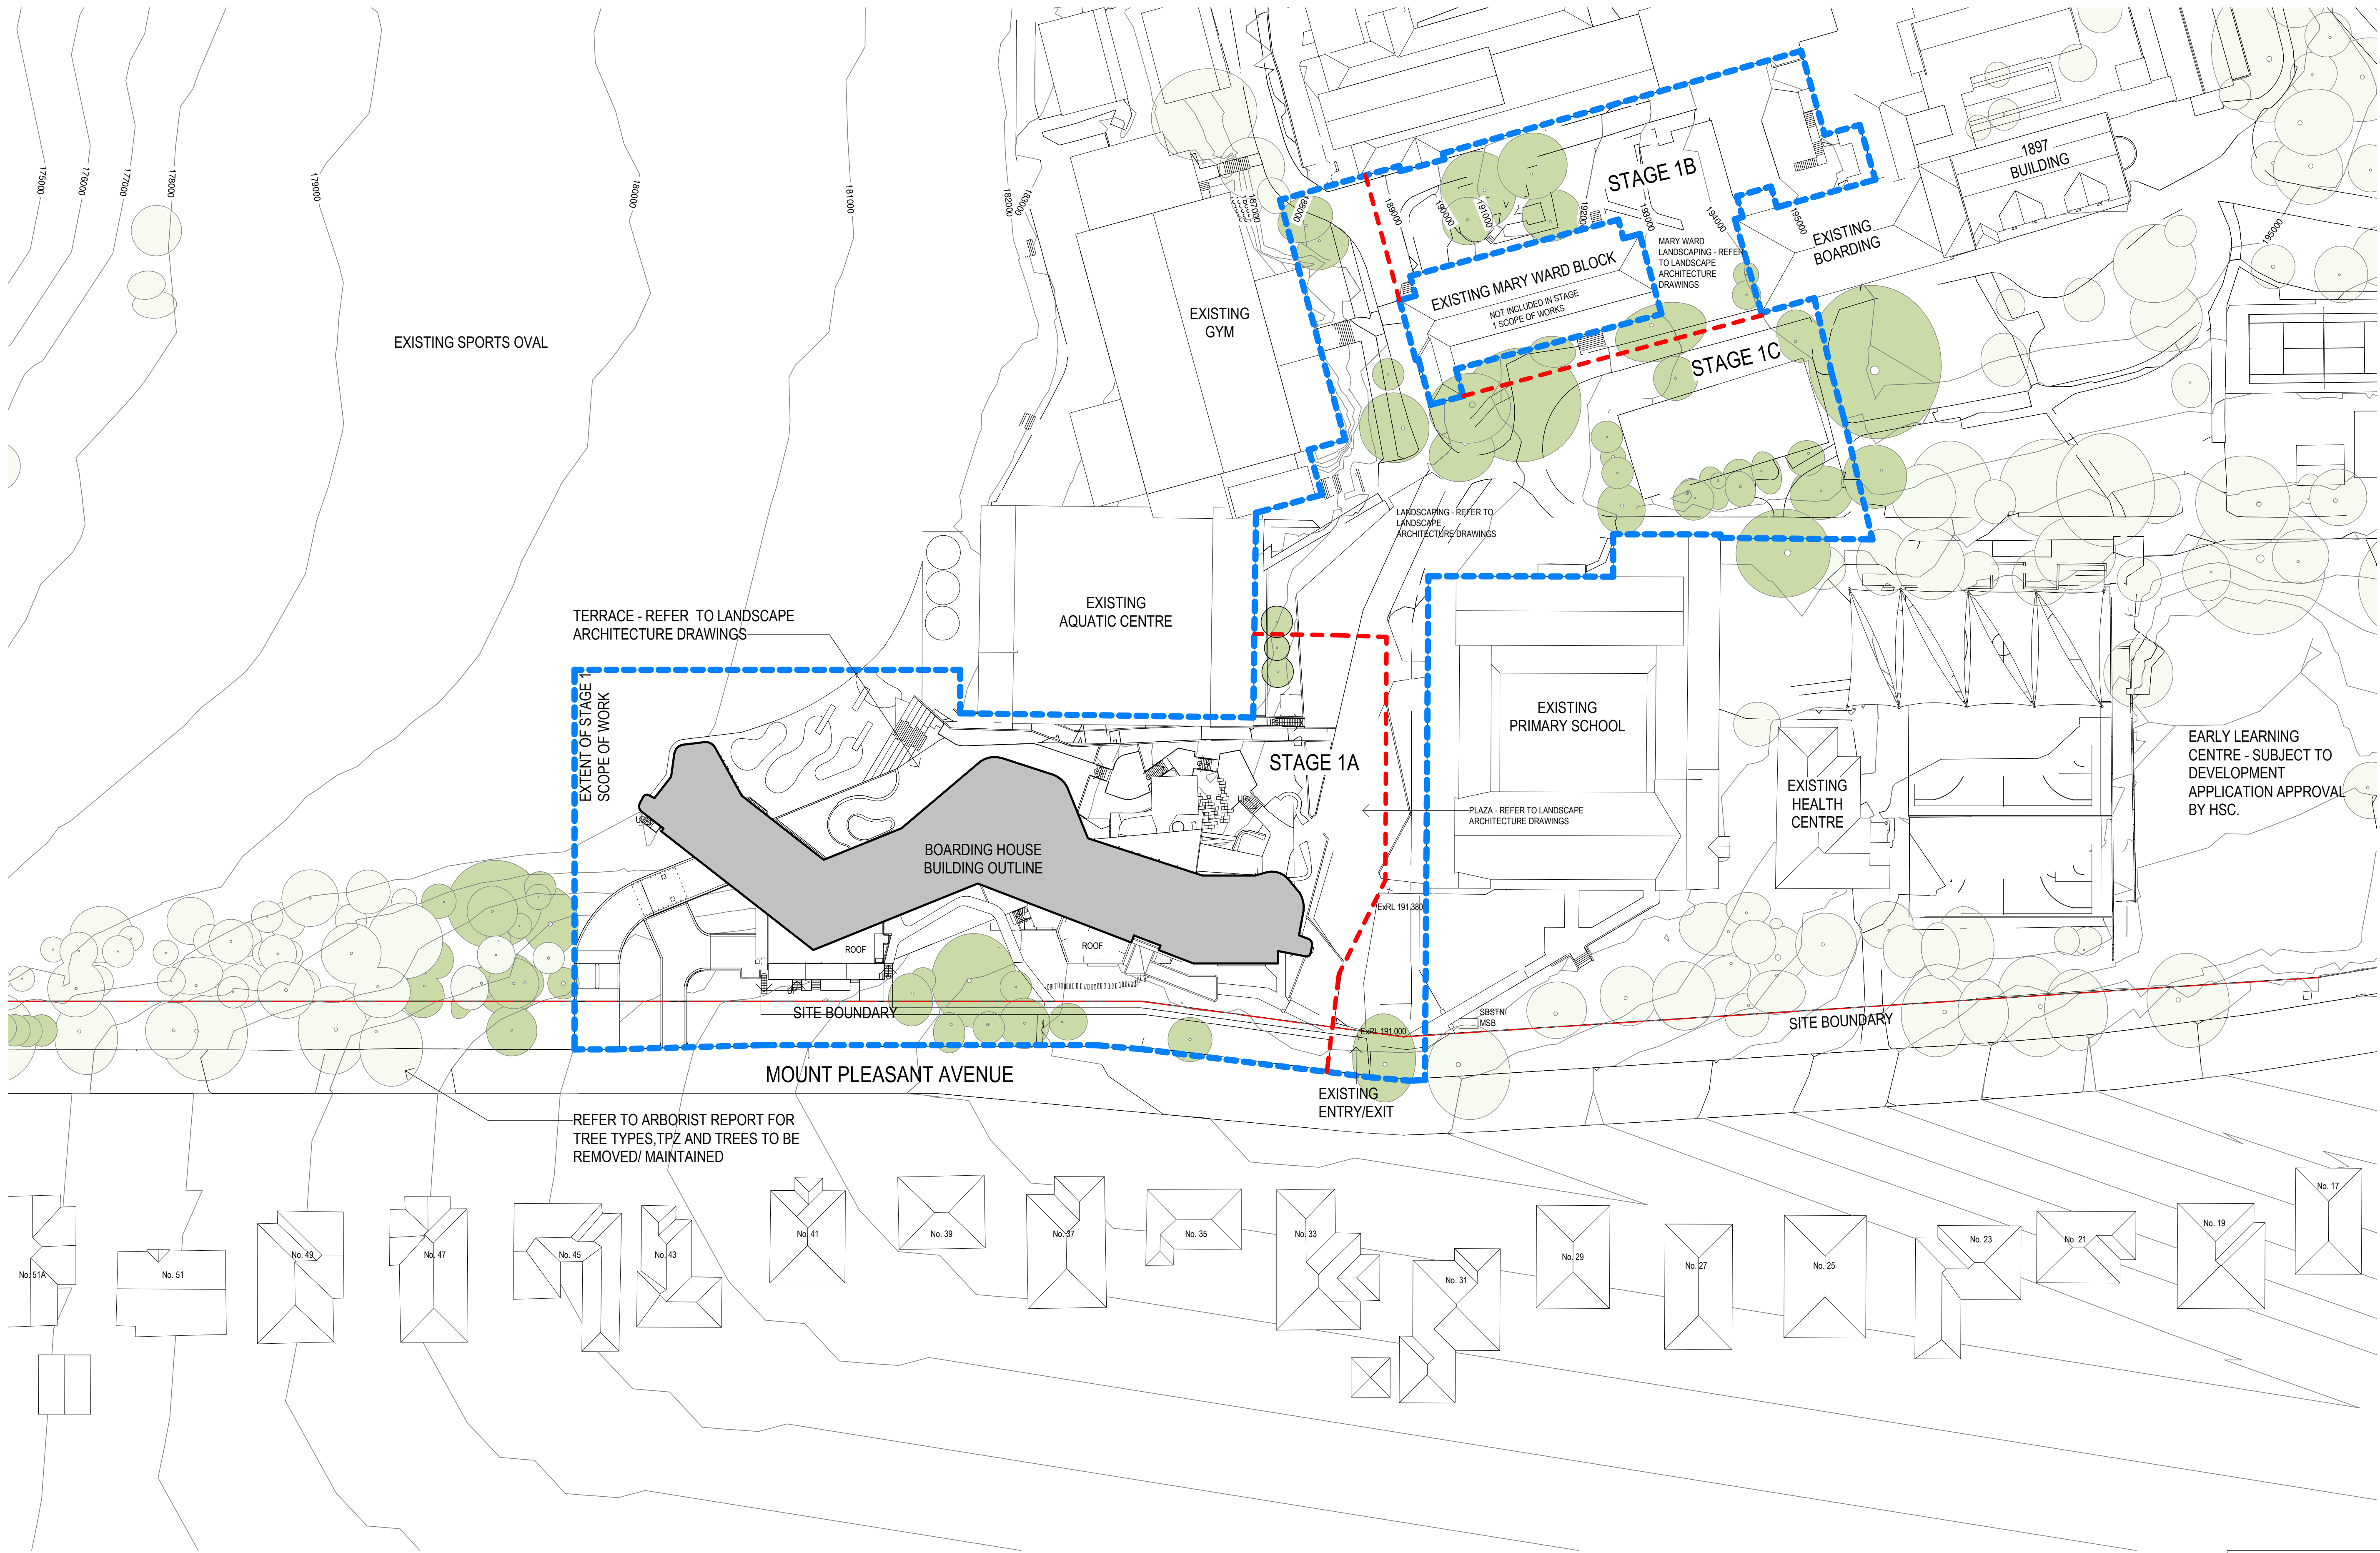

NOTE:
STAGE 1 IS DIVIDED INTO PARTS A, B & C.
A SEPARATE OCCUPATION CERTIFICATE IS SORT FOR
EACH PART.

Revisions		
No.	Date	Description
1	10/12/2018	ISSUED FOR CONSULTATION
2	10/01/2019	ISSUED FOR APPROVAL
3	16/01/2019	ISSUED FOR APPROVAL

Ver	App'd
AJC	AJC
AJC	AJC

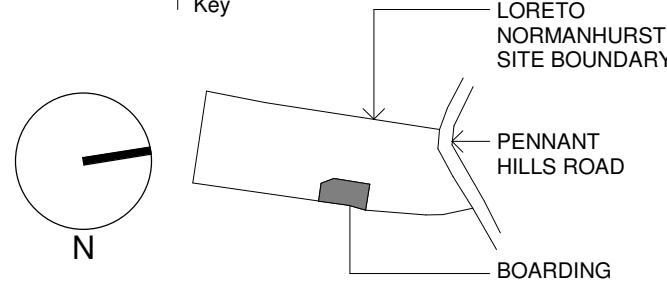

Project
LORETO NORMANHURST
BOARDING HOUSE
91-93 PENNANT HILLS ROAD
NORMANHURST, NSW 2076

Proj. No. 18009


Drawing Title
SITE PLAN - STAGE 1

Sheet Status
NOT FOR CONSTRUCTION

Scale
1 : 500 @A1
Drawing No.
DA1002 3
Issue




- KEY
- ALLOTMENT BOUNDARIES
 - SUBJECT SITE
 - EXISTING RL
 - PROJECT SITE EXISTING FALL
 - KEY SIGHT LINES TOWARDS PROJECT SITE
 - VIEWS OVERLOOKING PROJECT SITE FROM ADJACENT RESIDENTIAL PROPERTIES
 - PROJECT SITE PEDESTRIAN ACCESS
 - PROJECT SITE VEHICULAR ACCESS
 - PREVAILING WINDS ACROSS PROJECT SITE
 - PROJECT SITE NOISE HAZARD

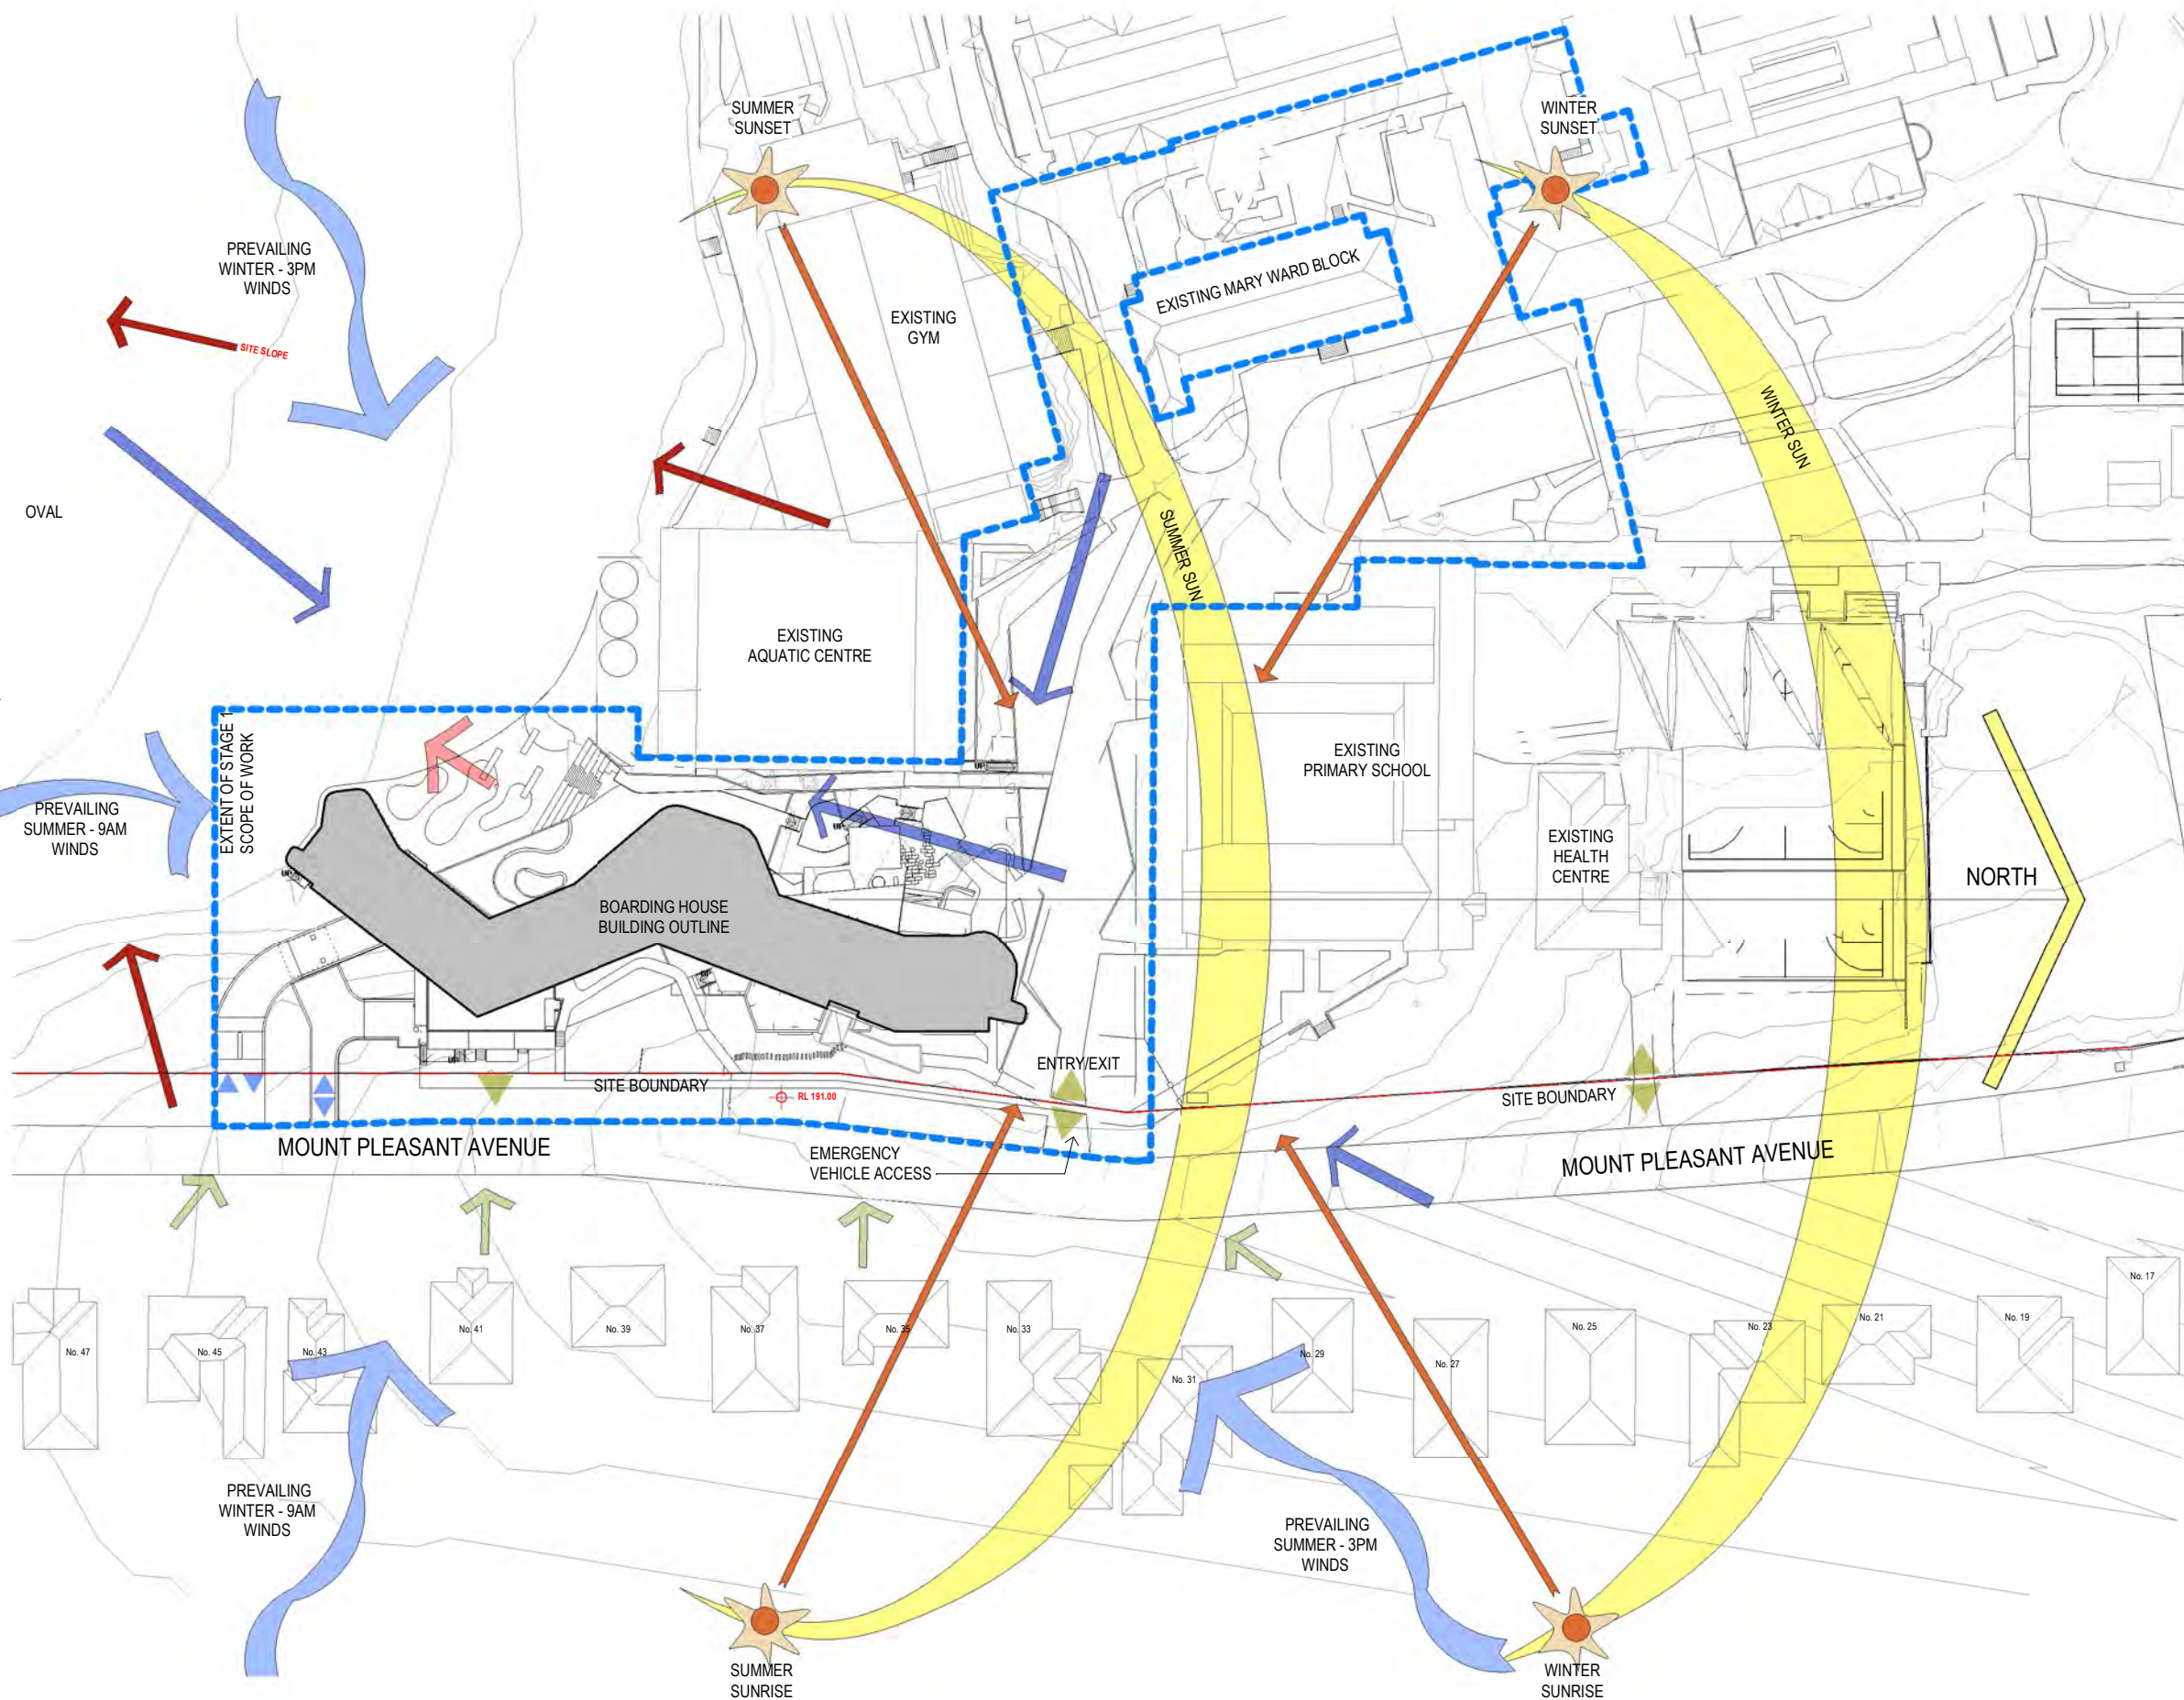

Revisions		
No.	Date	Description
1	10/12/2018	ISSUED FOR CONSULTATION
2	10/01/2019	ISSUED FOR APPROVAL
3	16/01/2019	ISSUED FOR APPROVAL

Ver App'd
A/C A/C
A/C A/C

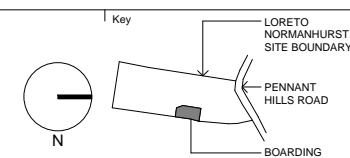




Architect
AJ+C
ALLEN JACK & COTTIER
79 Myrtle Street Chippendale NSW 2008 AUSTRALIA
ph +61 2 9311 8222 fx +61 2 9311 8200
ABN 53 003 782 250

Project
LORETO NORMANHURST BOARDING HOUSE
91-93 PENNANT HILLS ROAD
NORMANHURST, NSW 2076
Proj. No. 18009

Drawing Title
SITE ANALYSIS
Sheet Status
NOT FOR CONSTRUCTION

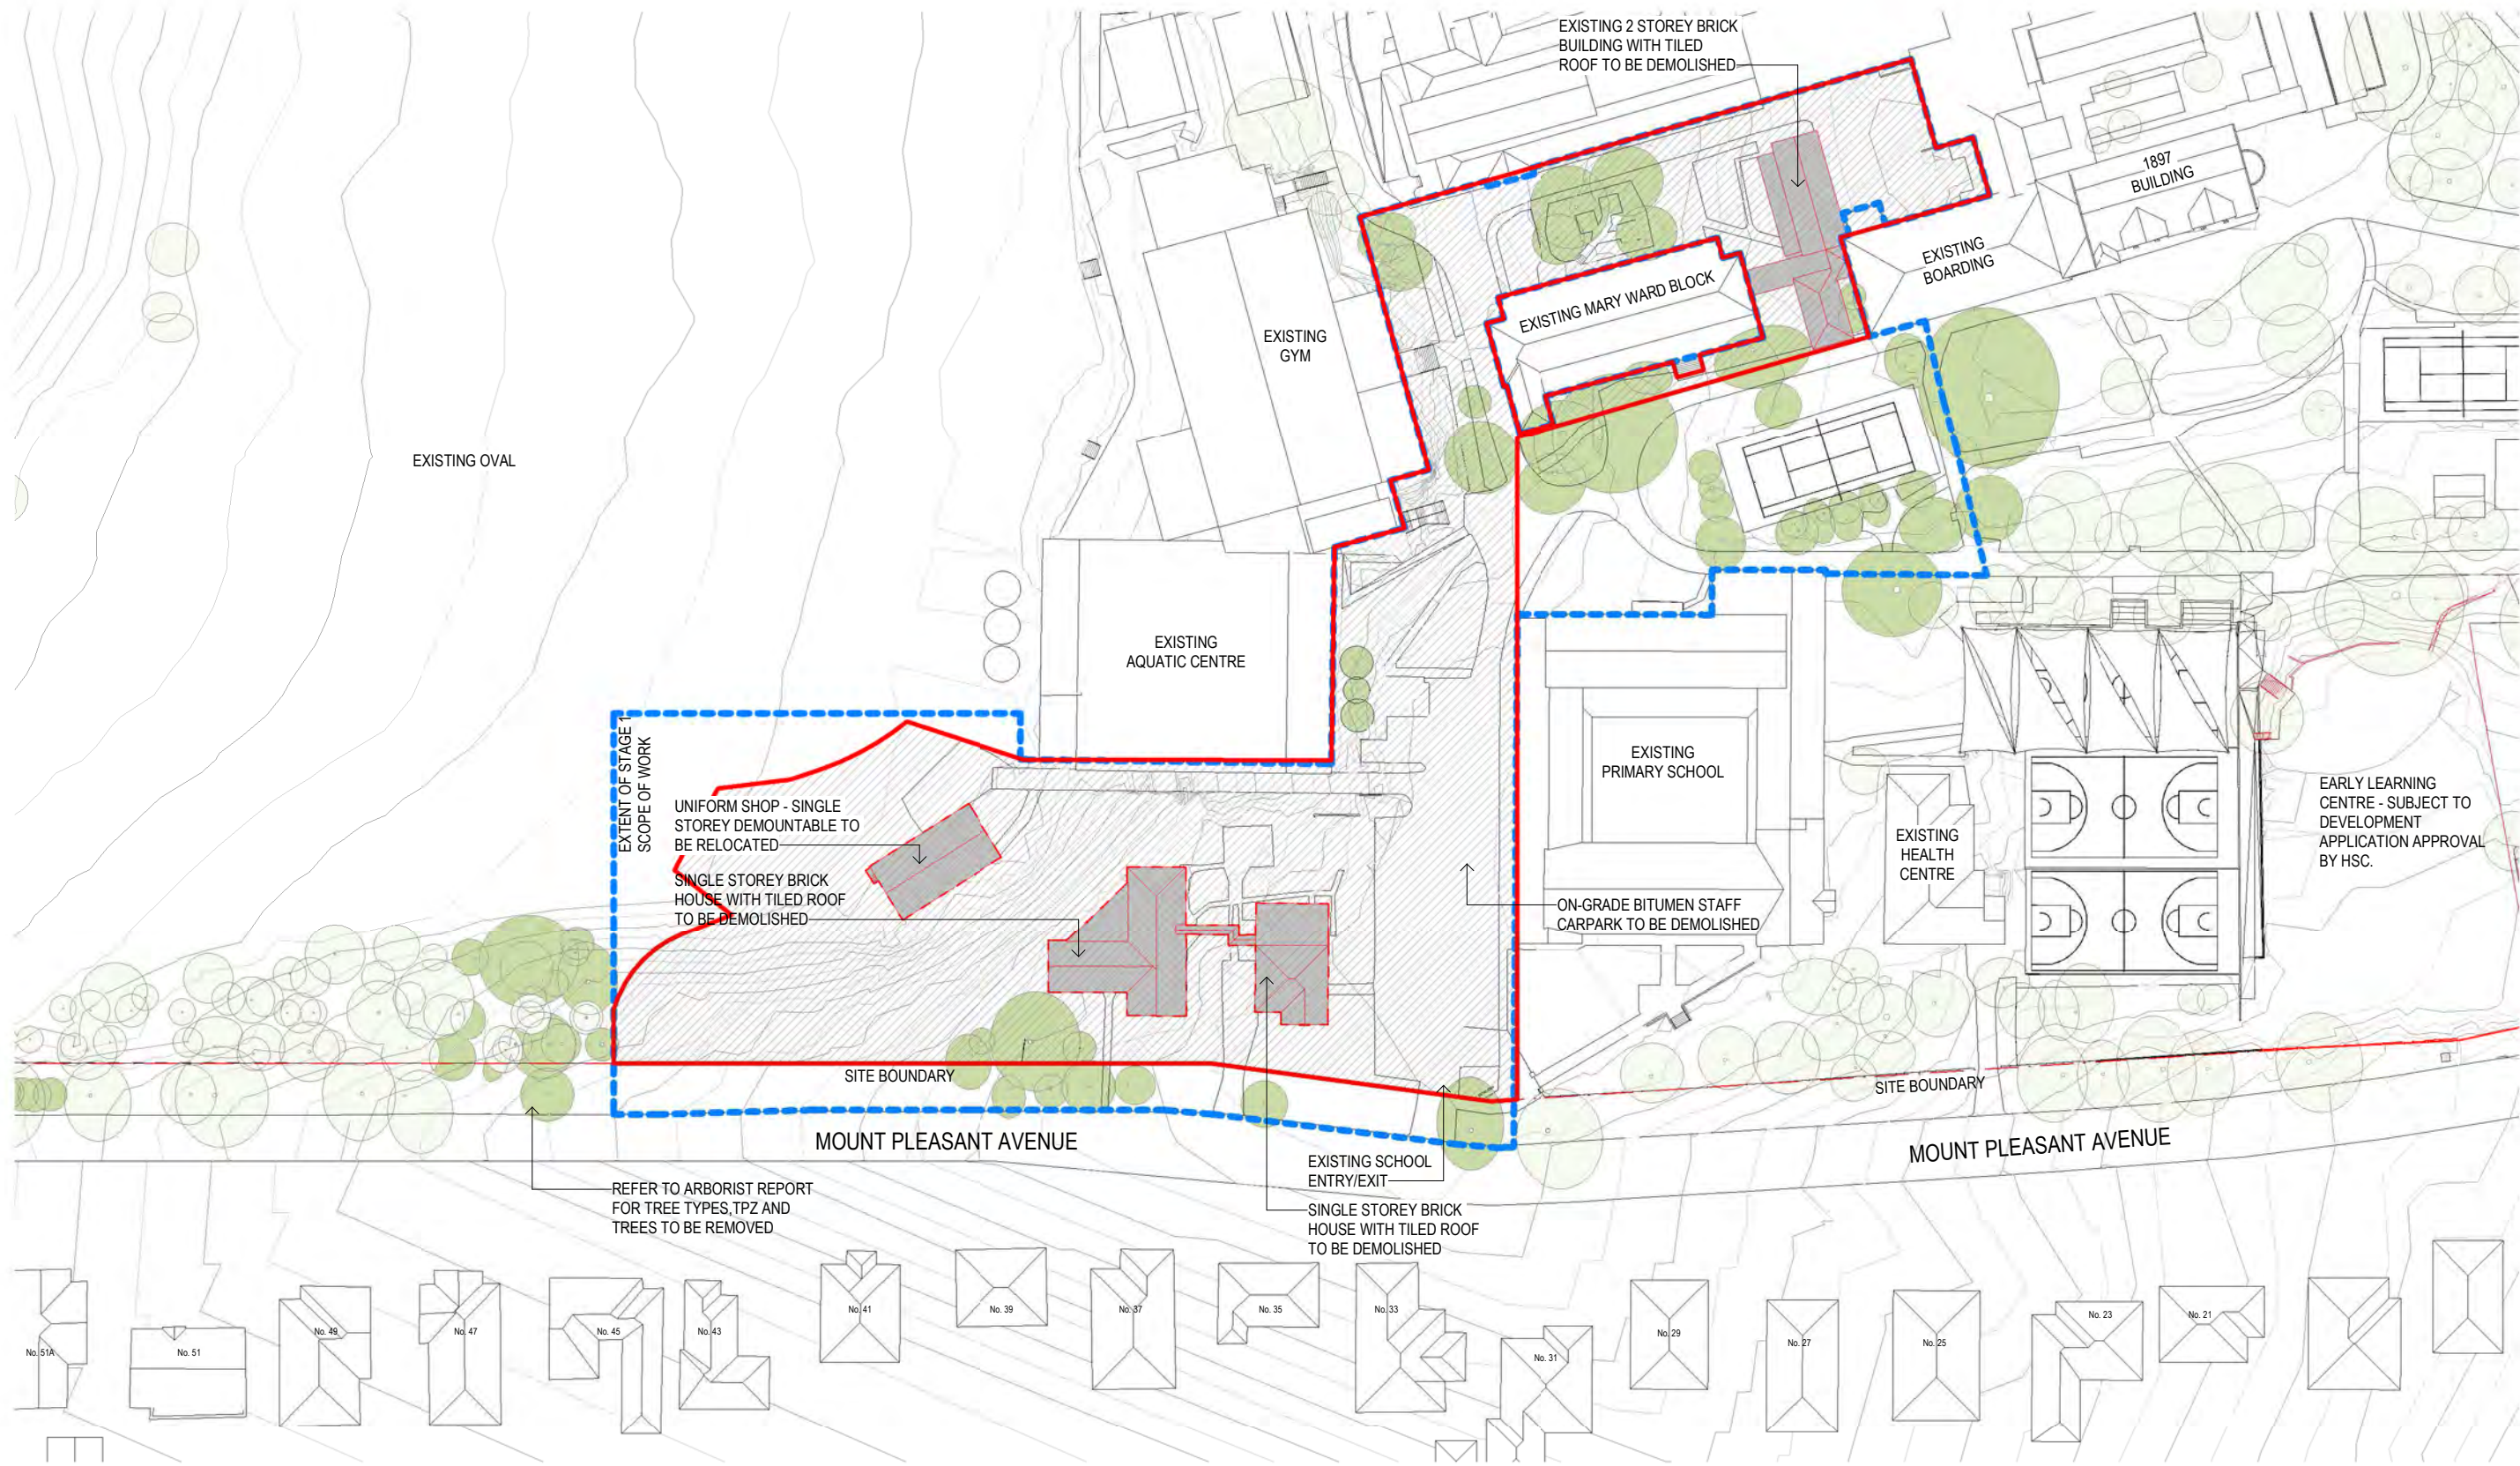
Scale
1 : 500 @A1
Drawing No.
DA1003 3
Issue
3
Plot Date & Time
16/01/2019 10:26:55 AM



-  EXTENT OF GROUND WORKS - SUBJECT TO STAGE 1 APPROVAL BY HSC
-  BUILDING TO BE DEMOLISHED/RELOCATED

Revisions		
No.	Date	Description
1	10/12/2018	ISSUED FOR CONSULTATION
2	10/01/2019	ISSUED FOR APPROVAL
3	16/01/2019	ISSUED FOR APPROVAL

Ver App'd
A/C
A/C
A/C

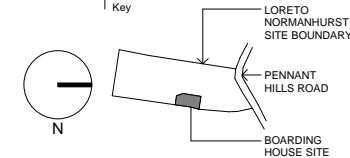




Architect
AJ+C
ALLEN JACK + COTTIER
79 Myrtle Street Chippendale NSW 2008 AUSTRALIA
ph +61 2 9311 8222 fx +61 2 9311 8200
ABN 53 003 782 250


Project
LORETO NORMANHURST BOARDING HOUSE
91-93 PENNANT HILLS ROAD
NORMANHURST. NSW 2076
Proj. No. 18009

Drawing Title
DEMOLITION PLAN
Sheet Status
NOT FOR CONSTRUCTION

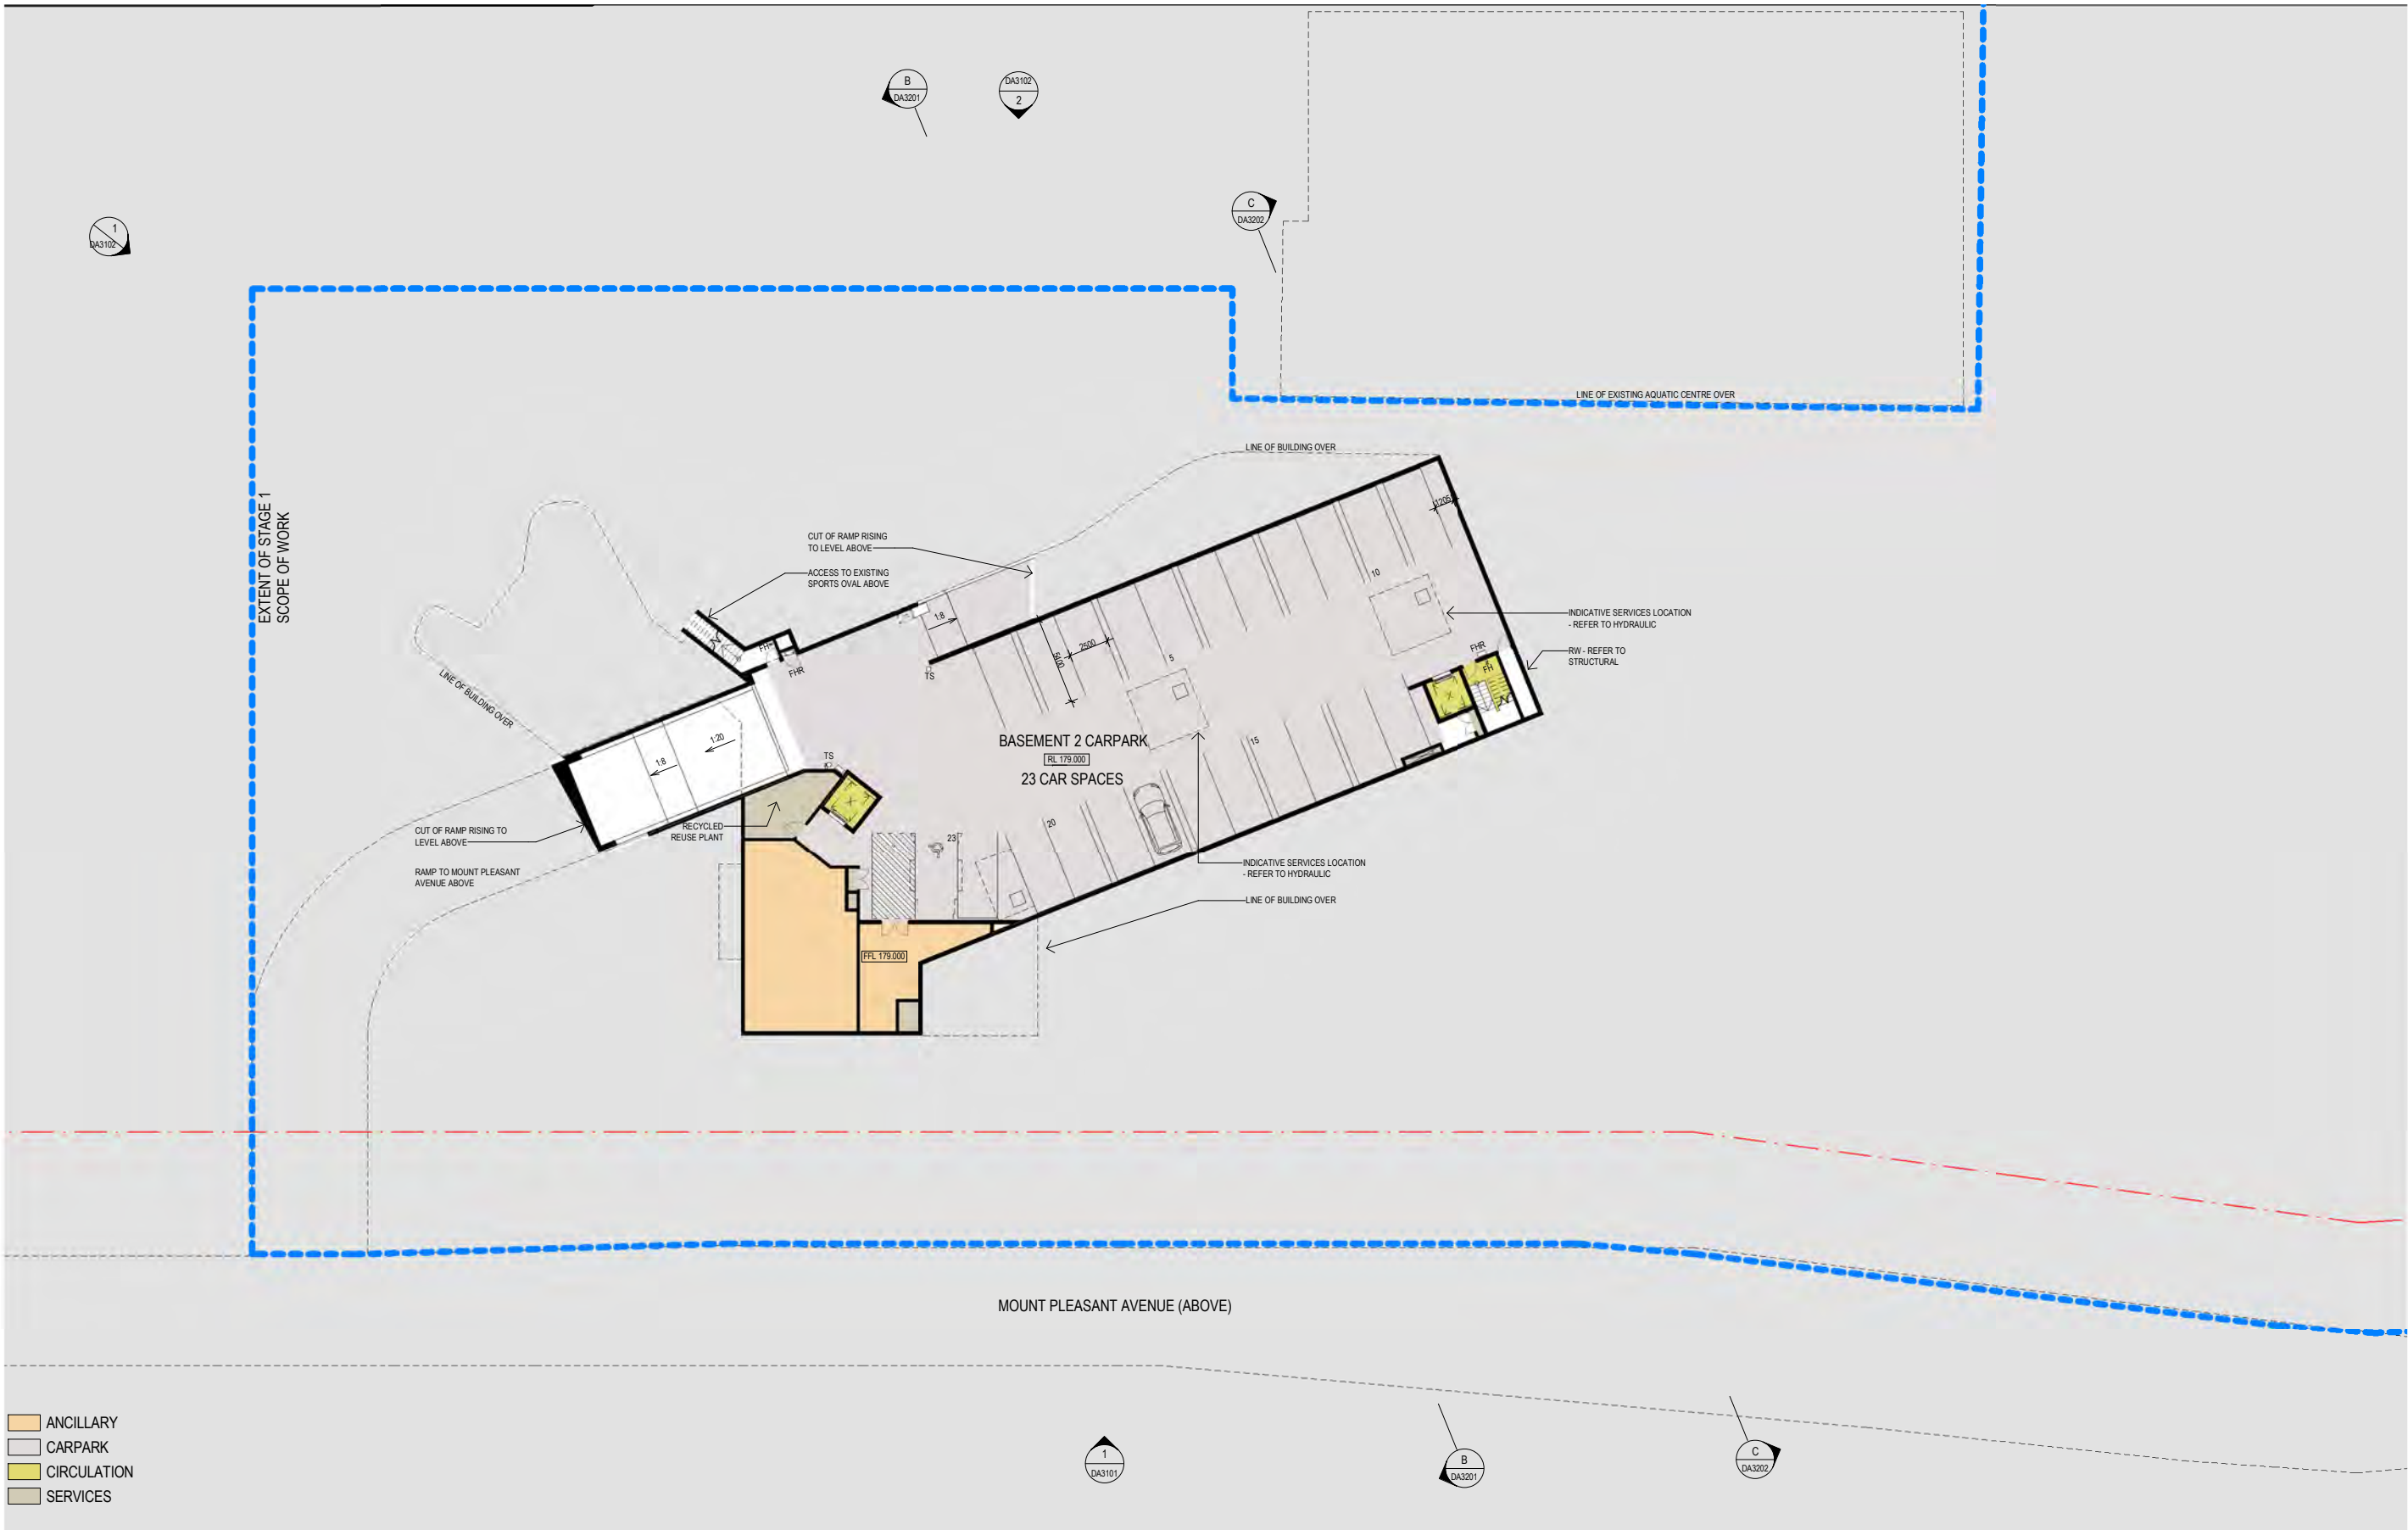Scale
1 : 500 @A1
Drawing No.
DA1101 3
Issue
3
0 5 10 20 40 m




<div>Revisions</div> <table><tr><th>No.</th><th>Date</th><th>Description</th></tr><tr><td>1</td><td>10/12/2018</td><td>ISSUED FOR CONSULTATION</td></tr><tr><td>2</td><td>10/01/2019</td><td>ISSUED FOR APPROVAL</td></tr><tr><td>3</td><td>16/01/2019</td><td>ISSUED FOR APPROVAL</td></tr></table>	No.	Date	Description	1	10/12/2018	ISSUED FOR CONSULTATION	2	10/01/2019	ISSUED FOR APPROVAL	3	16/01/2019	ISSUED FOR APPROVAL	<div>Ver App'd</div> <table><tr><td>AIC</td><td>AIC</td></tr><tr><td>AIC</td><td>AIC</td></tr></table>	AIC	AIC	AIC	AIC	<div>Key</div> 	<div>Client</div> 	<div>Architect</div> <div>AJ+C</div> <div>ALLEN JACK & COTTIER</div> <div>79 Myrtle Street Chippendale NSW 2008 AUSTRALIA</div> <div>ph +61 2 9311 8222 fx +61 2 9311 8200</div> <div>ABN 53 003 782 250</div>	<div>Project</div> <div>LORETO NORMANHURST BOARDING HOUSE</div> <div>91-93 PENNANT HILLS ROAD NORMANHURST. NSW 2076</div> <div>Proj. No. 18009</div>	<div>Drawing Title</div> <div>BASEMENT 2</div> <div>Sheet Status</div> <div>NOT FOR CONSTRUCTION</div>	<div>Scale</div> <div>1 : 200 @A1</div> <div>Drawing No.</div> <div>DA2001 3</div> <div>Issue</div> <div>3</div> <div>0 2 4 8 16 m</div>
No.	Date	Description																					
1	10/12/2018	ISSUED FOR CONSULTATION																					
2	10/01/2019	ISSUED FOR APPROVAL																					
3	16/01/2019	ISSUED FOR APPROVAL																					
AIC	AIC																						
AIC	AIC																						

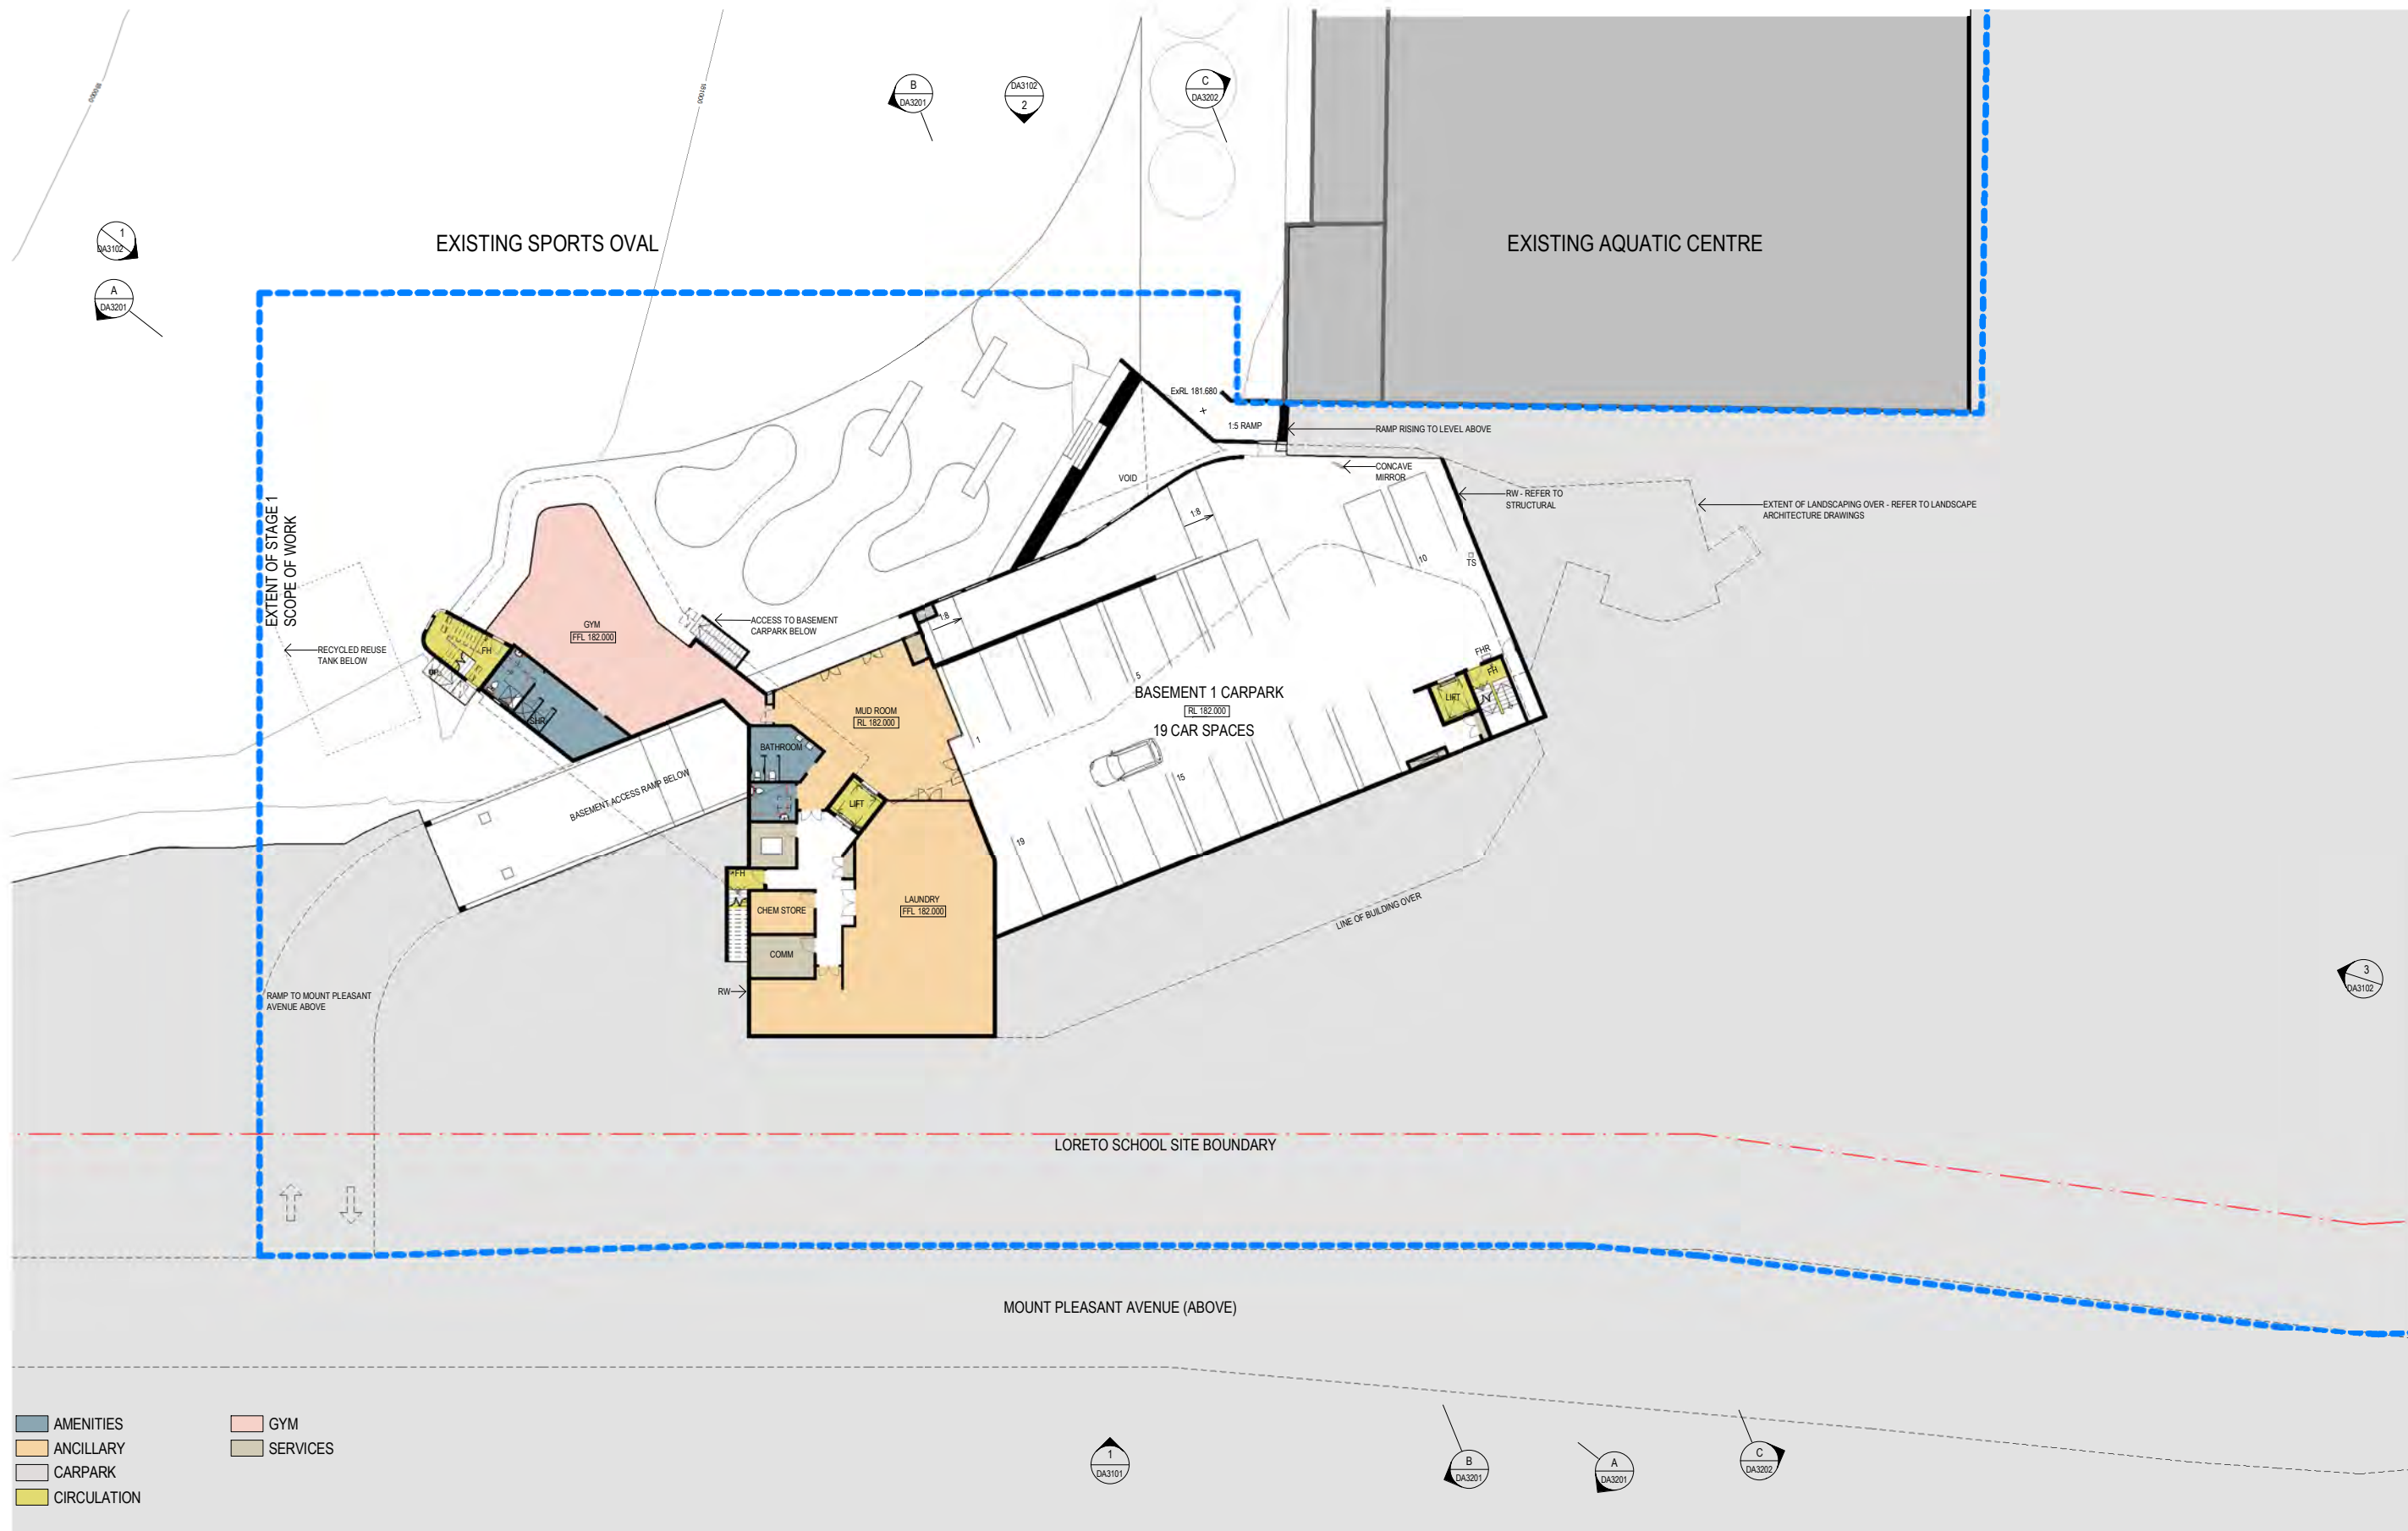

- AMENITIES
- ANCILLARY
- CARPARK
- CIRCULATION
- GYM
- SERVICES

Revisions No.	Date	Description
1	10/12/2018	ISSUED FOR CONSULTATION
2	10/01/2019	ISSUED FOR APPROVAL
3	16/01/2019	ISSUED FOR APPROVAL

Ver	App'd
AIC	AIC
AIC	AIC

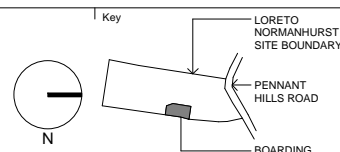


Architect
AJ+C
ALLEN JACK & COTTIER
79 Myrtle Street Chippendale NSW 2008 AUSTRALIA
ph +61 2 9311 8222 fx +61 2 9311 8200
ABN 53 003 782 250

Project
LORETO NORMANHURST BOARDING HOUSE
91-93 PENNANT HILLS ROAD
NORMANHURST. NSW 2076
Proj. No. 18009

Drawing Title
BASEMENT 1
Sheet Status
NOT FOR CONSTRUCTION


Scale
1 : 200 @A1
Drawing No.
DA2002 3
Issue
3
0 2 4 8 16 m

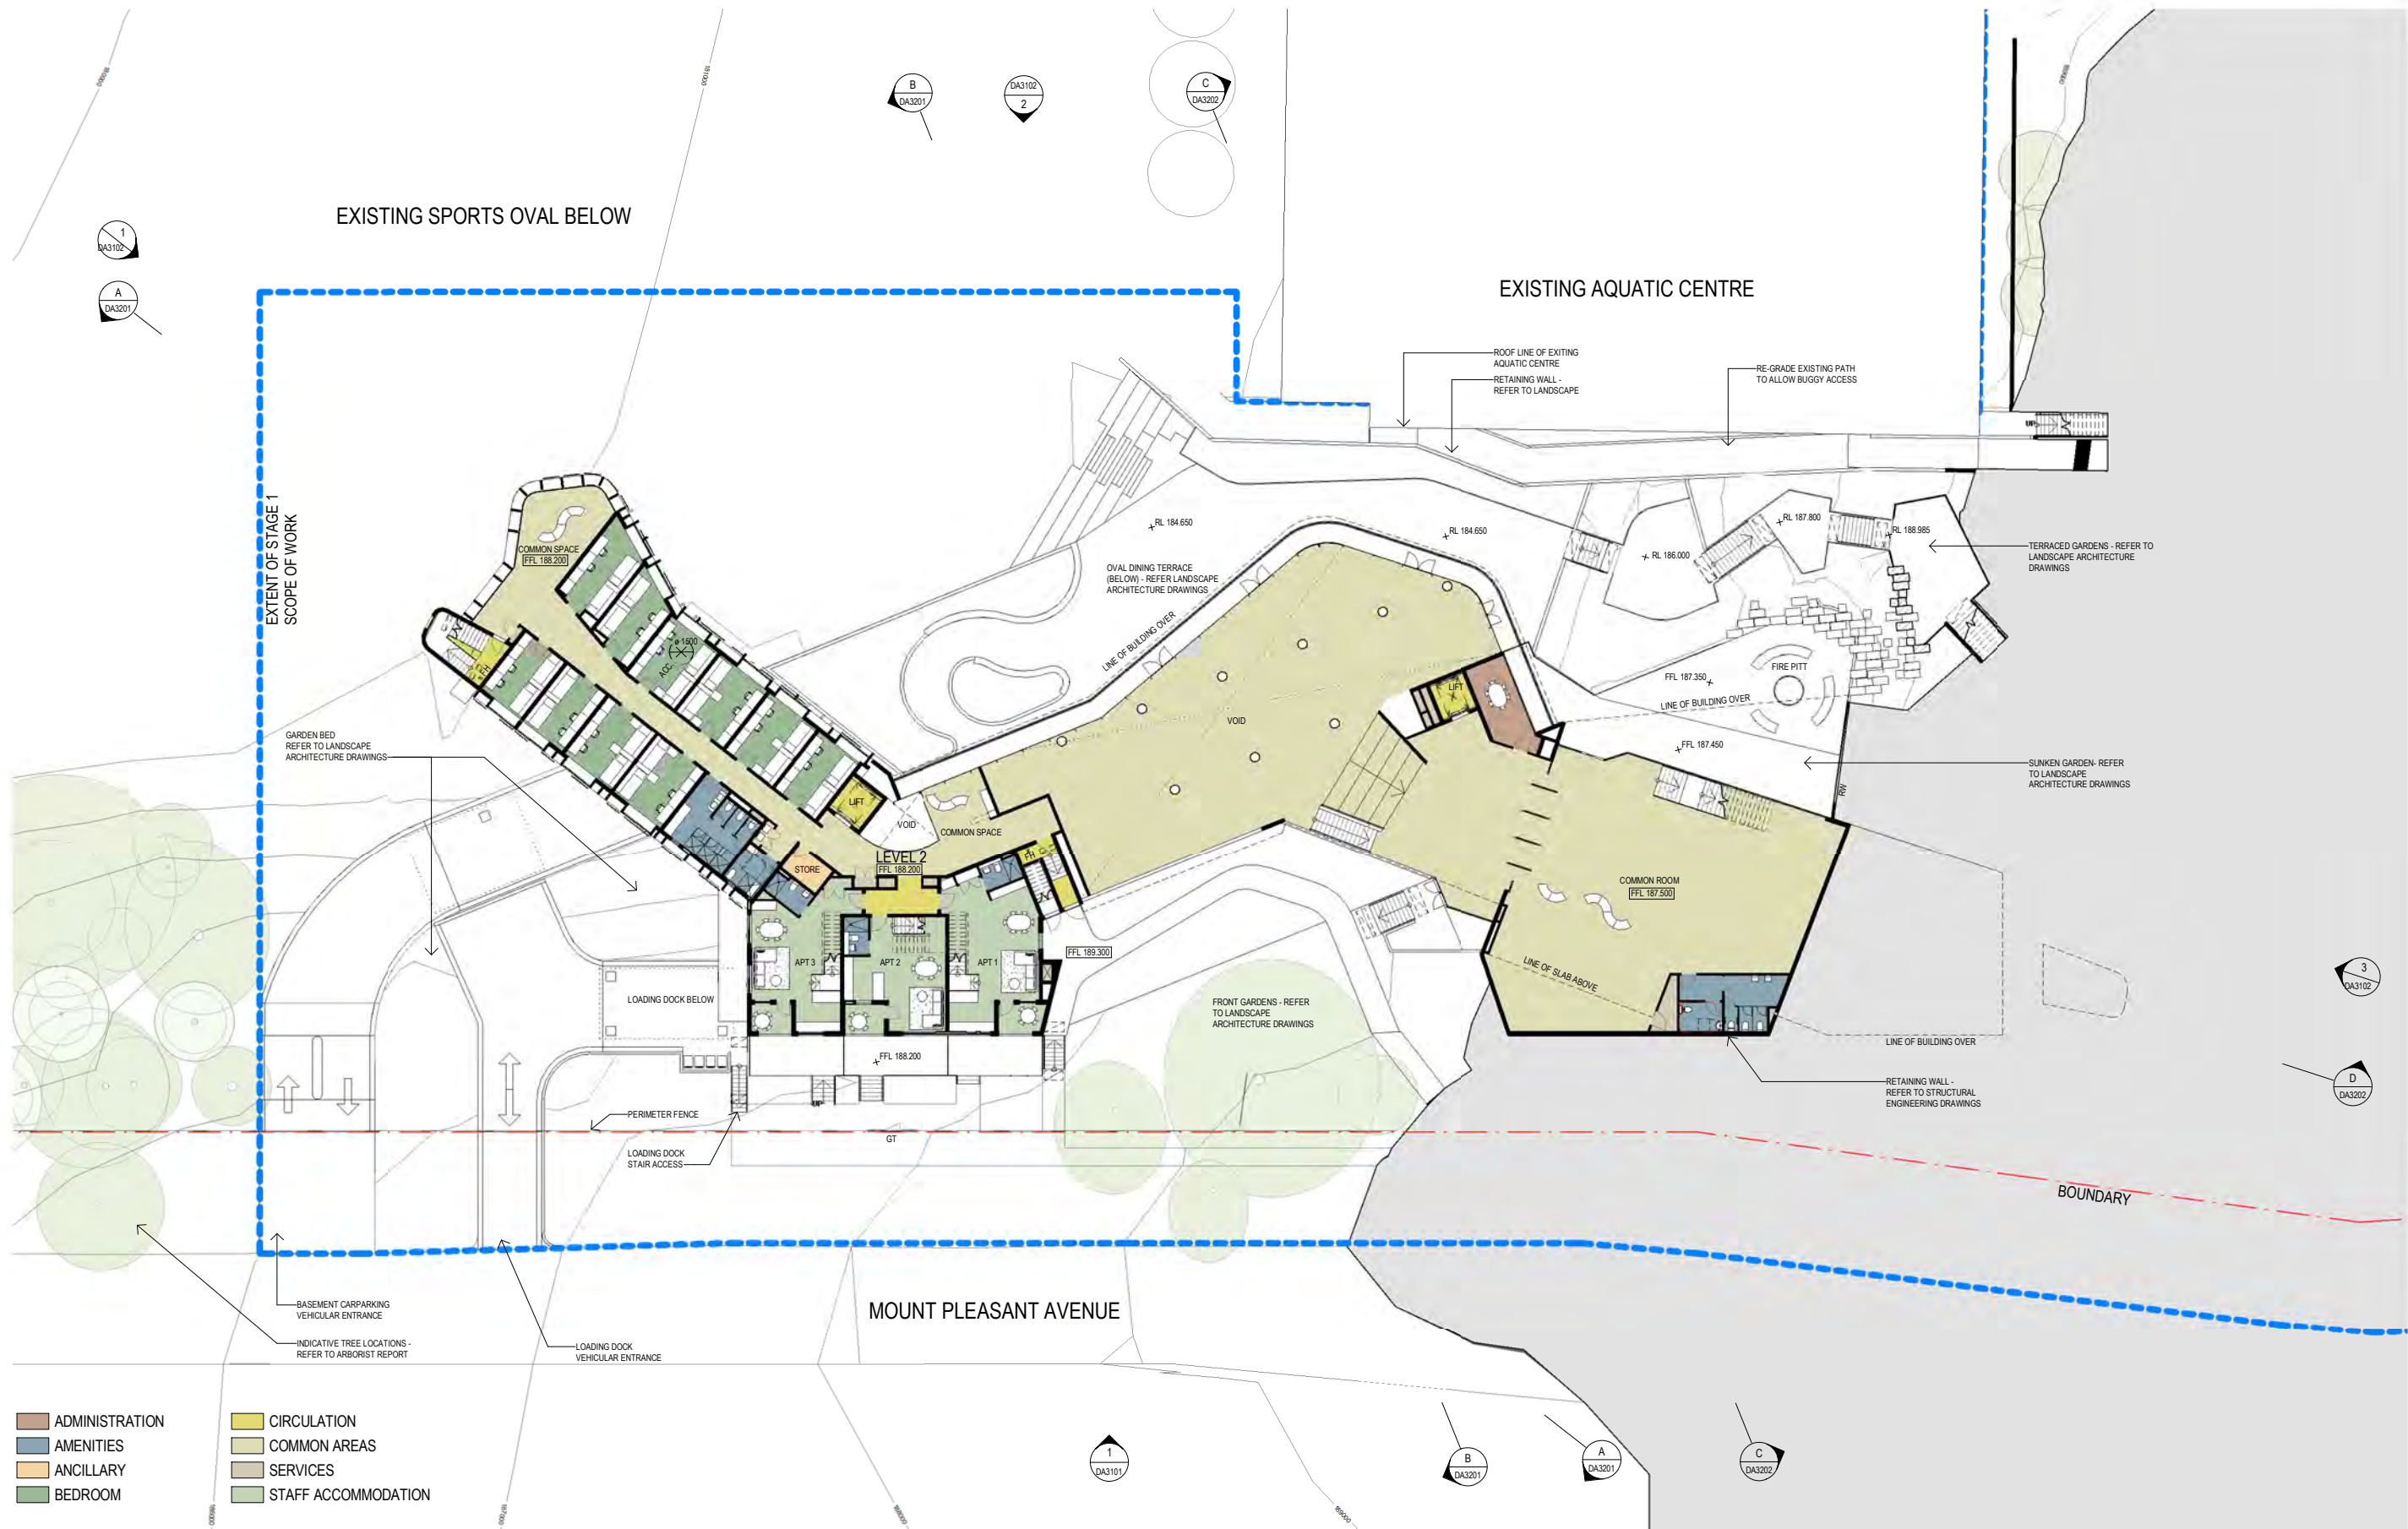

- ADMINISTRATION
- AMENITIES
- ANCILLARY
- BEDROOM
- CIRCULATION
- COMMON AREAS
- SERVICES
- STAFF ACCOMMODATION

Revisions		
No.	Date	Description
1	10/12/2018	ISSUED FOR CONSULTATION
2	10/01/2019	ISSUED FOR APPROVAL
3	16/01/2019	ISSUED FOR APPROVAL

Ver	App'd
AIC	AIC
AIC	AIC

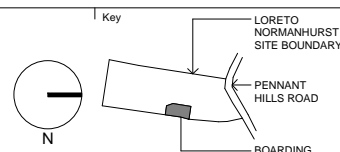


AJ+C
ALLEN JACK + COTTER
79 Myrtle Street Chippendale NSW 2008 AUSTRALIA
ph +61 2 9311 8222 fx +61 2 9311 8200
ABN 53 003 782 250

Project
LORETO NORMANHURST BOARDING HOUSE
91-93 PENNANT HILLS ROAD
NORMANHURST. NSW 2076
Proj. No. 18009

Drawing Title
LEVEL 02

Sheet Status
NOT FOR CONSTRUCTION


Scale
1 : 200 @ A1
Drawing No.
DA2004 3
Issue

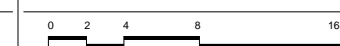



Revisions No.	Date	Description
1	10/12/2018	ISSUED FOR CONSULTATION
2	10/01/2019	ISSUED FOR APPROVAL
3	16/01/2019	ISSUED FOR APPROVAL

Ver App'd
A/C
A/C
A/C

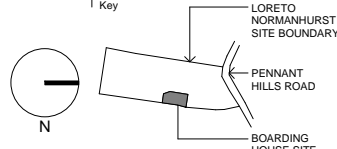

Client
LORETO NORMANHURST
79 Myrtle Street Chippendale NSW 2008 AUSTRALIA
ph +61 2 9311 8222 fx +61 2 9311 8200
ABN 53 003 782 250

Architect
AJ+C
ALLEN JACK + COTTER
79 Myrtle Street Chippendale NSW 2008 AUSTRALIA
ph +61 2 9311 8222 fx +61 2 9311 8200
ABN 53 003 782 250

Project
LORETO NORMANHURST BOARDING HOUSE
91-93 PENNANT HILLS ROAD
NORMANHURST. NSW 2076
Proj. No. 18009

Drawing Title
LEVEL 03
Sheet Status
NOT FOR CONSTRUCTION


Scale
1 : 200 @ A1
Drawing No.
DA2005 3
Issue
3
0 2 4 8 16 m



- AMENITIES
- ANCILLARY
- BEDROOM
- CIRCULATION
- COMMON AREAS
- SERVICES

Revisions No.	Date	Description
1	10/12/2018	ISSUED FOR CONSULTATION
2	10/01/2019	ISSUED FOR APPROVAL
3	16/01/2019	ISSUED FOR APPROVAL

Ver	App'd
AIC	AIC
AIC	AIC

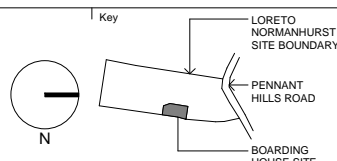


Architect
AJ+C
ALLEN JACK + COTTIER
79 Myrtle Street Chippendale NSW 2008 AUSTRALIA
ph +61 2 9311 8222 fx +61 2 9311 8200
ABN 53 003 782 250

Project
LORETO NORMANHURST BOARDING HOUSE
91-93 PENNANT HILLS ROAD
NORMANHURST. NSW 2076
Proj. No. 18009

Drawing Title
LEVEL 04

Sheet Status
NOT FOR CONSTRUCTION

Scale
1 : 200 @ A1
Drawing No.
DA2006 3
Issue

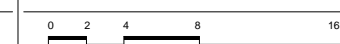




- AMENITIES
- ANCILLARY
- BEDROOM
- CIRCULATION
- COMMON AREAS
- SERVICES

Revisions No.	Date	Description
1	10/12/2018	ISSUED FOR CONSULTATION
2	10/01/2019	ISSUED FOR APPROVAL
3	16/01/2019	ISSUED FOR APPROVAL

Ver App'd
A/C
A/C
A/C

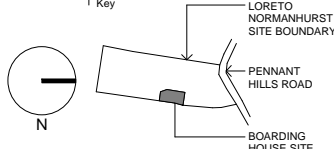


AJ+C
ALLEN JACK + COTTER
79 Myrtle Street Chippendale NSW 2008 AUSTRALIA
ph +61 2 9311 8222 fx +61 2 9311 8200
ABN 53 003 782 250

Project
LORETO NORMANHURST BOARDING HOUSE
91-93 PENNANT HILLS ROAD
NORMANHURST. NSW 2076
Proj. No. 18009


Drawing Title
LEVEL 05
Sheet Status
NOT FOR CONSTRUCTION

Scale
1 : 200 @ A1
Drawing No.
DA2007 3
Issue
3
0 2 4 8 16 m

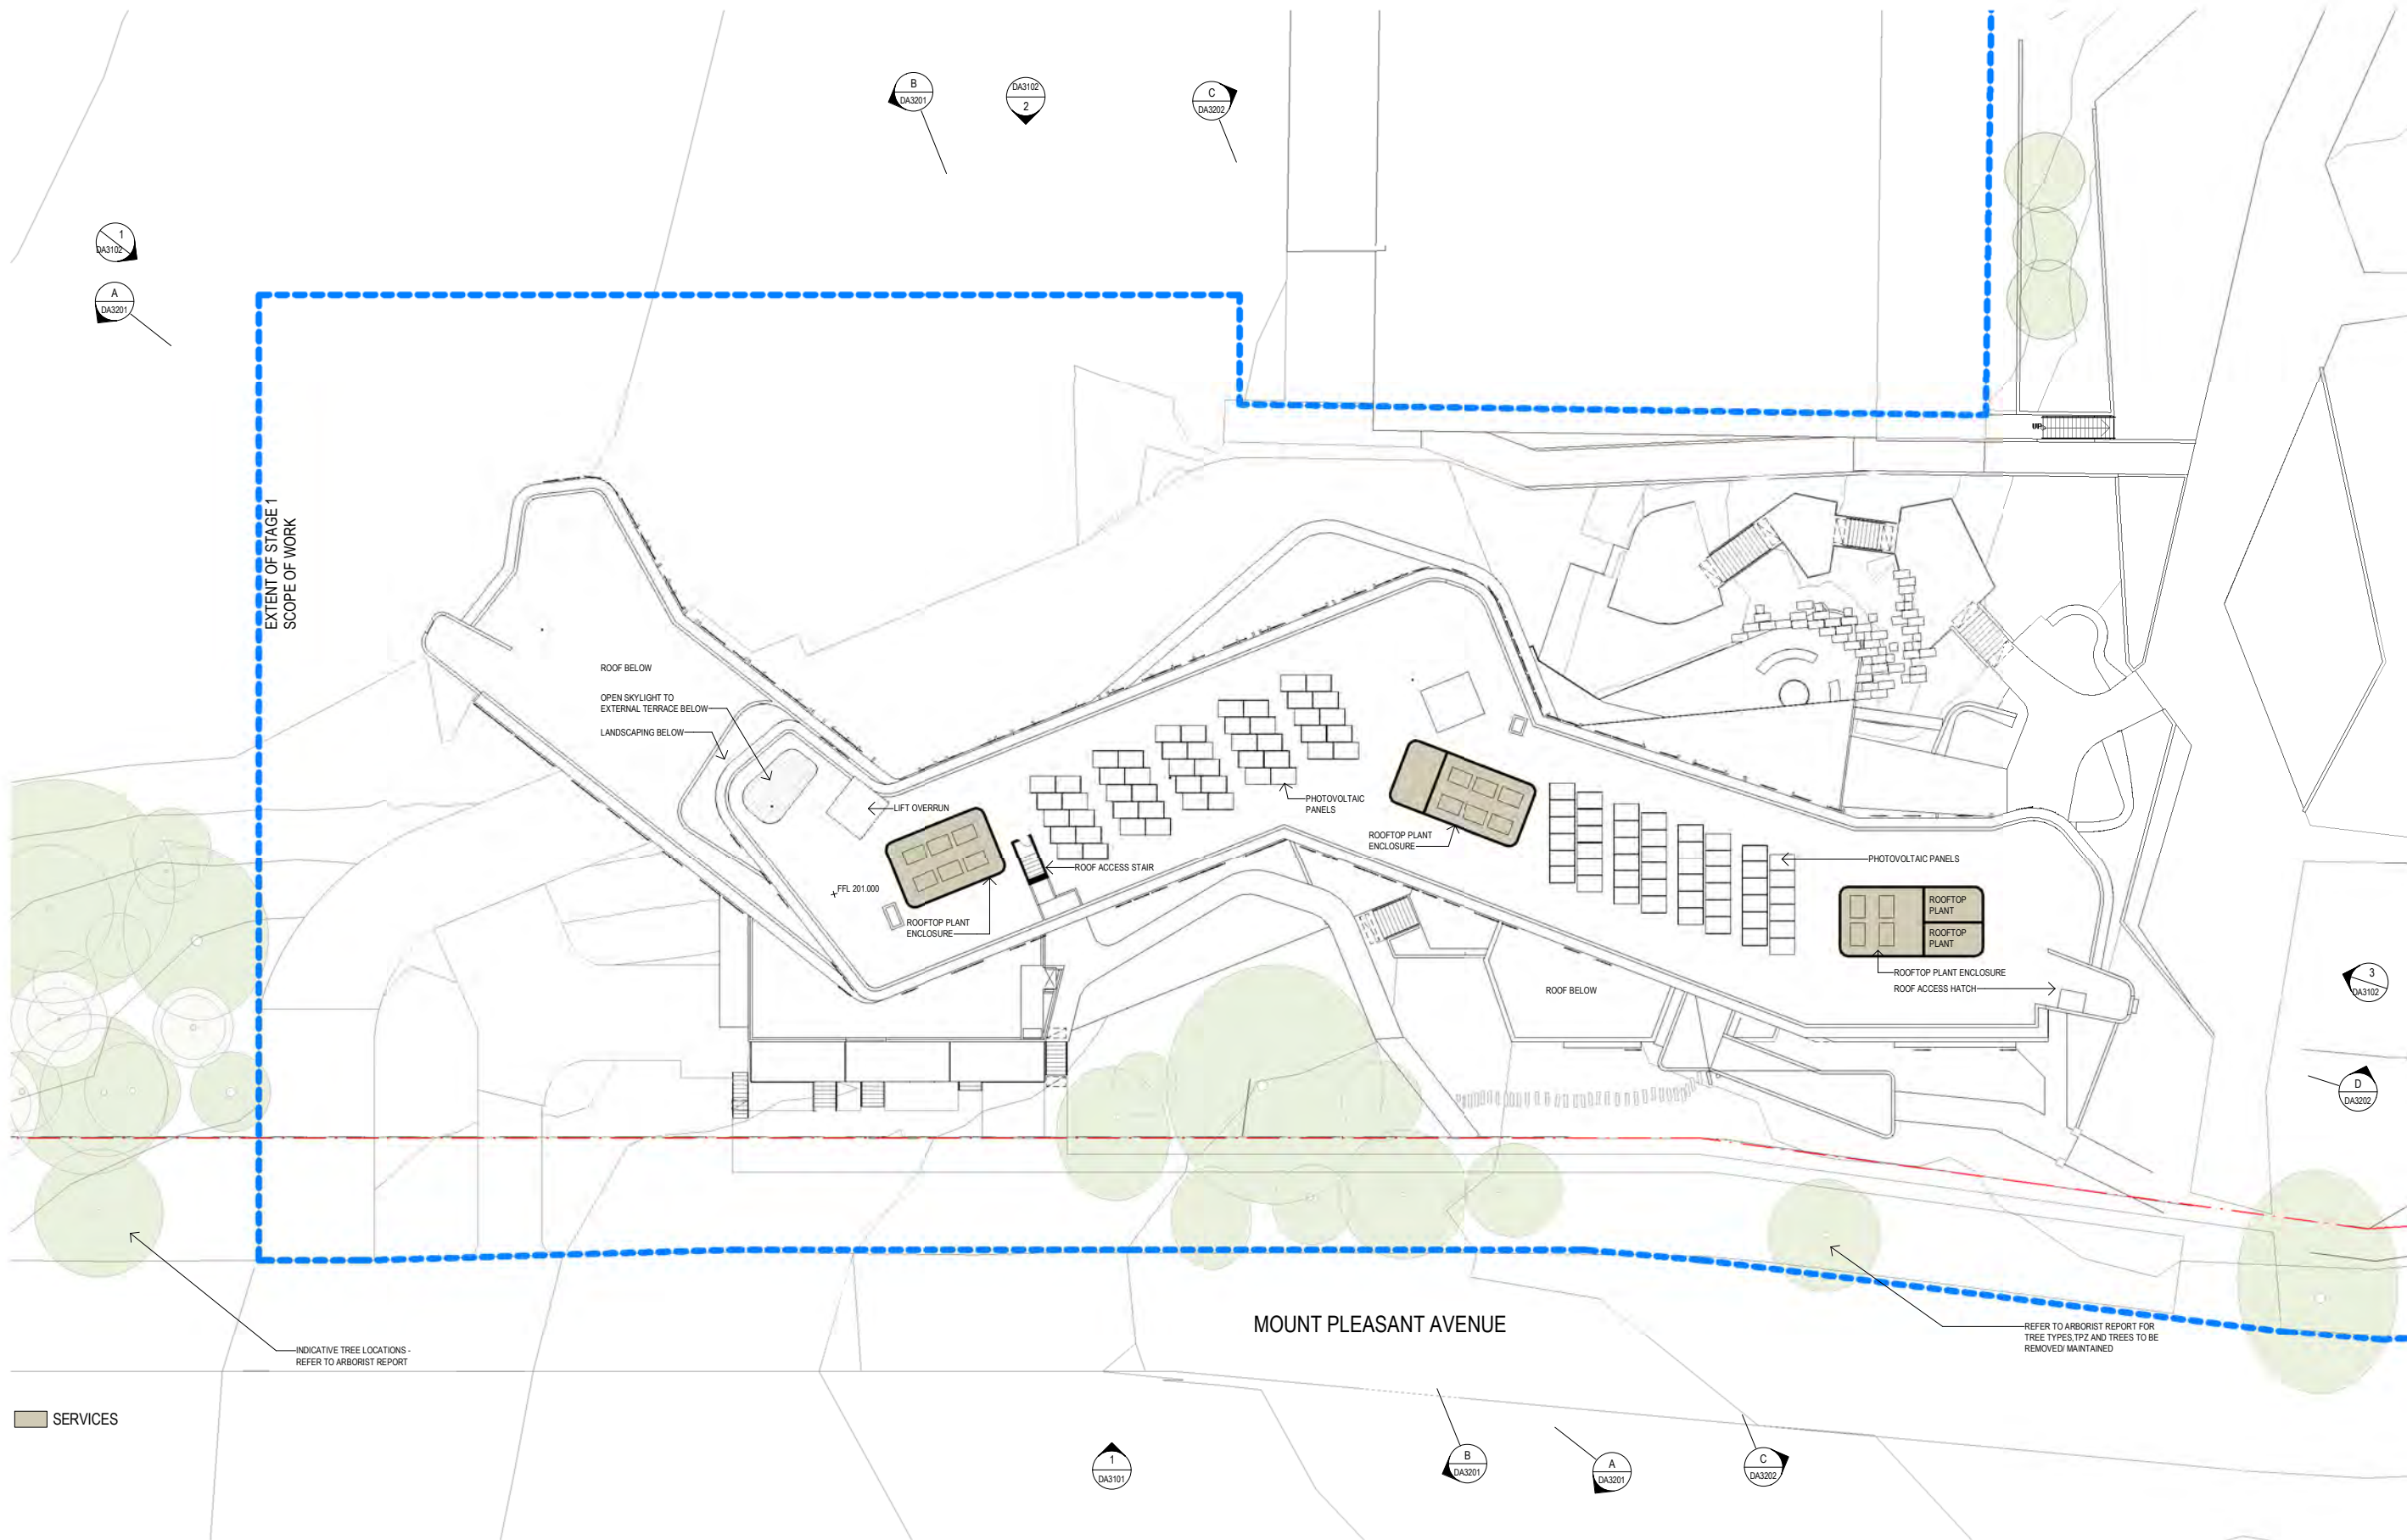

Revisions No.	Date	Description
1	10/12/2018	ISSUED FOR CONSULTATION
2	10/01/2019	ISSUED FOR APPROVAL
3	16/01/2019	ISSUED FOR APPROVAL

Ver	App'd
AIC	AIC
AIC	AIC

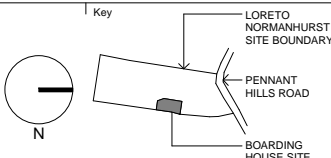

Architect
AJ+C
ALLEN JACK + COTTIER
79 Myrtle Street Chippendale NSW 2008 AUSTRALIA
ph +61 2 9311 8222 fx +61 2 9311 8200
ABN 53 003 782 250

Project
LORETO NORMANHURST BOARDING HOUSE
91-93 PENNANT HILLS ROAD
NORMANHURST. NSW 2076
Proj. No. 18009

Drawing Title
ROOF PLAN

Sheet Status
NOT FOR CONSTRUCTION

Scale
1 : 200 @A1
Drawing No.
DA2008 3
Issue






<div>Revisions</div> <table><tr><th>No.</th><th>Date</th><th>Description</th><th>Ver</th><th>App'd</th></tr><tr><td>1</td><td>10/12/2018</td><td>ISSUED FOR CONSULTATION</td><td>AJC</td><td>AJC</td></tr><tr><td>2</td><td>10/01/2019</td><td>ISSUED FOR APPROVAL</td><td>AJC</td><td>AJC</td></tr><tr><td>3</td><td>16/01/2019</td><td>ISSUED FOR APPROVAL</td><td>AJC</td><td>AJC</td></tr></table>	No.	Date	Description	Ver	App'd	1	10/12/2018	ISSUED FOR CONSULTATION	AJC	AJC	2	10/01/2019	ISSUED FOR APPROVAL	AJC	AJC	3	16/01/2019	ISSUED FOR APPROVAL	AJC	AJC	<div>Key</div> <div><div>LORETO NORMANHURST SITE BOUNDARY</div><div>PENNANT HILLS ROAD</div><div>BOARDING HOUSE SITE</div></div>	<div>Client</div> <div><div>loretonormanhurst</div></div>	<div>Architect</div> <div><div>AJ+C</div><div>ALLEN JACK-COTTER</div></div> <div>79 Myrtle Street Chippendale NSW 2008 AUSTRALIA ph +61 2 9311 8222 fx +61 2 9311 8200 ABN 53 003 782 250</div>	<div>Project</div> <div>LORETO NORMANHURST BOARDING HOUSE 91-93 PENNANT HILLS ROAD NORMANHURST, NSW 2076</div> <div>Proj. No. 18009</div>	<div>Drawing Title</div> <div>ELEVATIONS SHEET 1</div> <div>Sheet Status</div> <div>NOT FOR CONSTRUCTION</div>	<div>Scale</div> <div>1 : 200 @A1</div> <div>Drawing No.</div> <div>DA3101 3</div> <div>Issue</div> <div>3</div> <div></div>
No.	Date	Description	Ver	App'd																						
1	10/12/2018	ISSUED FOR CONSULTATION	AJC	AJC																						
2	10/01/2019	ISSUED FOR APPROVAL	AJC	AJC																						
3	16/01/2019	ISSUED FOR APPROVAL	AJC	AJC																						

Do not scale drawings. Use figured dimensions only. Check & verify levels and dimensions on site prior to the commencement of any work, the preparation of shop drawings or the fabrication of components. This drawing is the copyright of Allen Jack + Cottier Architects and is protected under the Copyright Act 1968. Do not alter, reproduce or transmit in any form, or by any means without the express permission of Allen Jack + Cottier Architects. Nominated Architects: Michael Heenan 5264, Peter Ireland 6661



2 WEST ELEVATION 1:200

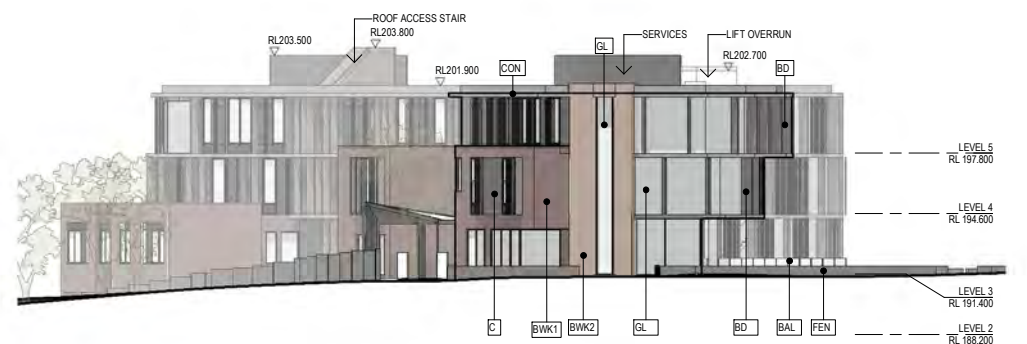


3 NORTH EAST ELEVATION 1:200



1 SOUTH WEST ELEVATION 1:200

Revisions No.	Date	Description
1	10/12/2018	ISSUED FOR CONSULTATION
2	10/01/2019	ISSUED FOR APPROVAL
3	16/01/2019	ISSUED FOR APPROVAL

Ver App'd
A/C
A/C

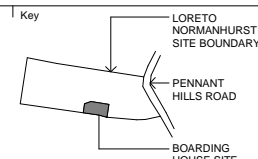

Architect
AJ+C
ALLEN JACK + COTTER
79 Myrtle Street Chippendale NSW 2008 AUSTRALIA
ph +61 2 9311 8222 fx +61 2 9311 8200
ABN 53 003 782 250

Project
LORETO NORMANHURST BOARDING HOUSE
91-93 PENNANT HILLS ROAD
NORMANHURST, NSW 2076
Proj. No. 18009

Drawing Title
ELEVATIONS SHEET 2
Sheet Status
NOT FOR CONSTRUCTION

Scale
1:200 @A1
Drawing No.
DA3102 3
Issue
3
0 2 4 8 16 m

- AMENITIES
- ANCILLARY
- BEDROOM
- CARPARK
- CIRCULATION
- COMMON AREAS
- GYM
- SERVICES
- STAFF ACCOMMODATION




(B) SECTION B 1:200



(A) SECTION A 1:200

Revisions	No.	Date	Description	Ver	App'd
1	10/12/2018	ISSUED FOR CONSULTATION	AJC		
2	10/01/2019	ISSUED FOR APPROVAL	AJC		
3	16/01/2019	ISSUED FOR APPROVAL	AJC		

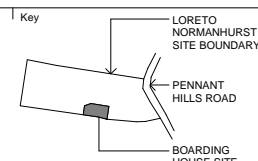


Architect
AJ+C
ALLEN JACK + COTTER
79 Myrtle Street Chippendale NSW 2008 AUSTRALIA
ph +61 2 9311 8222 fx +61 2 9311 8200
ABN 53 003 782 250

Project
LORETO NORMANHURST BOARDING HOUSE
91-93 PENNANT HILLS ROAD
NORMANHURST, NSW 2076
Proj. No. 18009

Drawing Title
SECTIONS SHEET 1
Sheet Status
NOT FOR CONSTRUCTION


Scale
As indicated
@A1
Drawing No.
DA3201 3
Issue
3
0 2 4 8 16 m

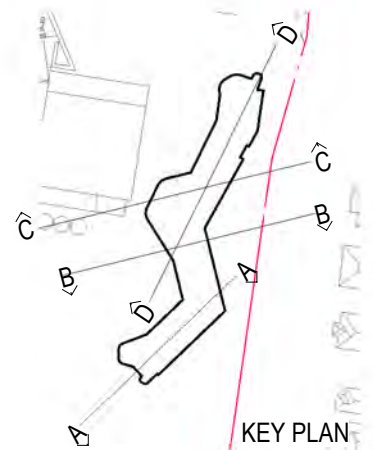

- ADMINISTRATION
- AMENITIES
- BEDROOM
- CARPARK
- CIRCULATION
- COMMON AREAS
- SERVICES




D SECTION D 1:200

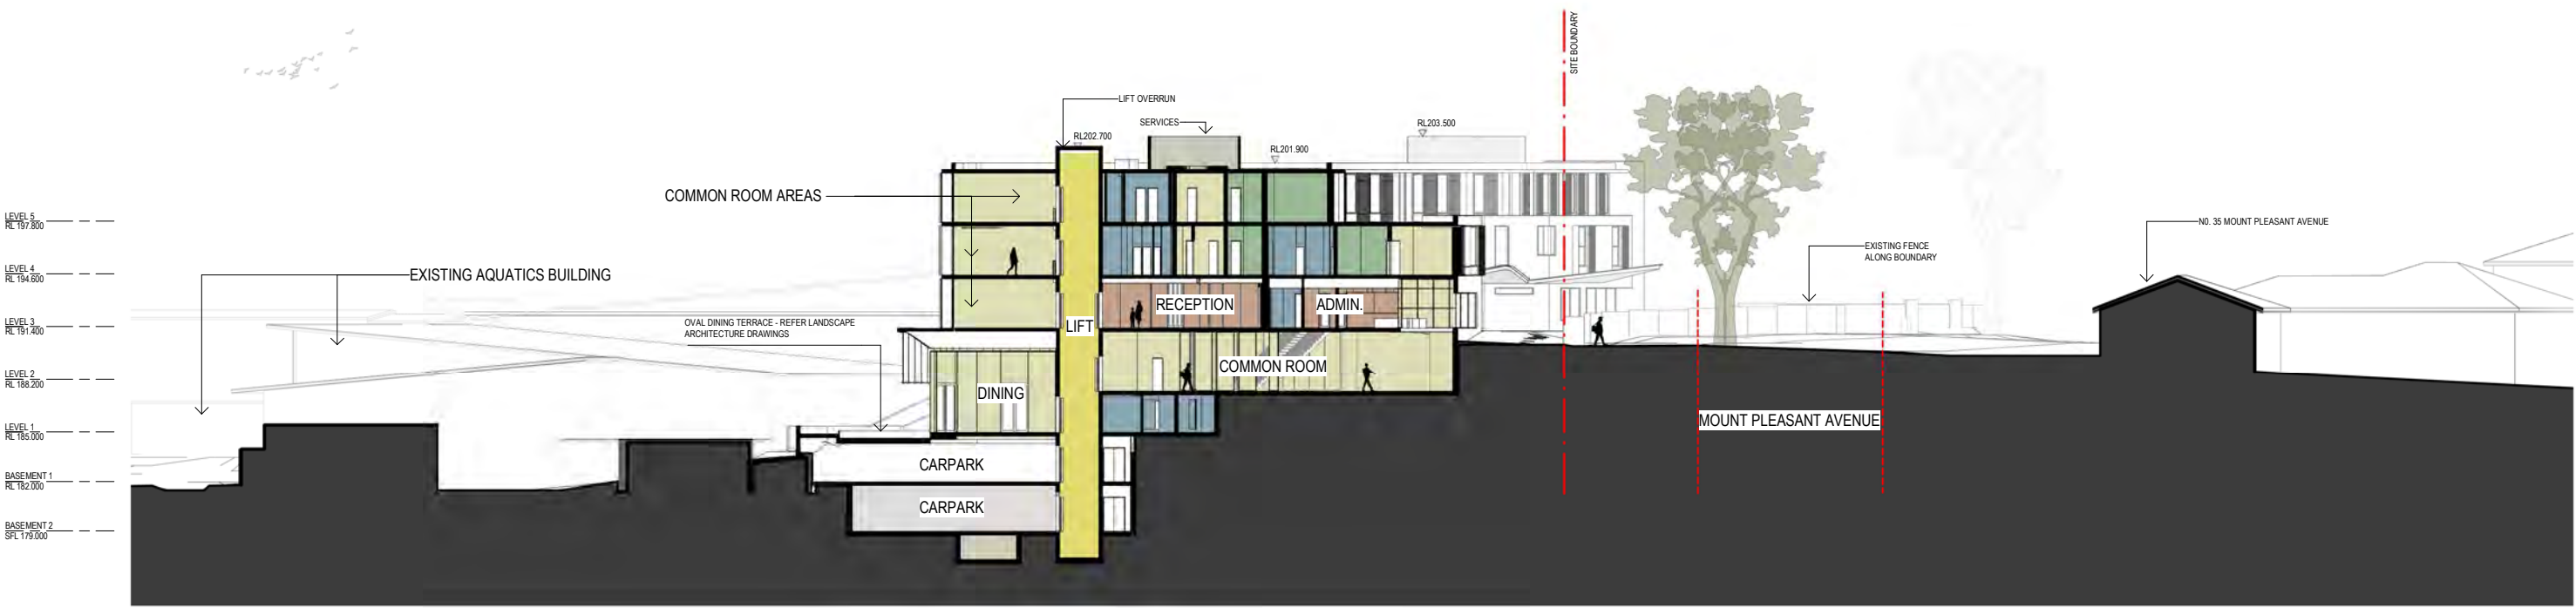

C SECTION C 1:200

Revisions	Description	Ver	App'd
No. 1	Date 10/12/2018		AJC
2	10/01/2019		AJC
3	16/01/2019		AJC

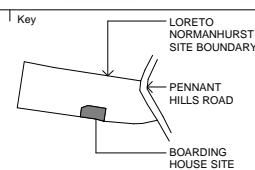


Project
LORETO NORMANHURST
BOARDING HOUSE
91-93 PENNANT HILLS ROAD
NORMANHURST, NSW 2076
Proj. No. 18009

Drawing Title
SECTIONS SHEET 2
Sheet Status
NOT FOR CONSTRUCTION

Scale
As indicated
@A1
Drawing No.
DA3202 3
Issue
16/01/2019 10:58:22 AM
PLOT DATE & TIME

INDICATIVE PALETTE OF ARCHITECTURAL MATERIALS AND EXTERNAL BUILDING ELEMENTS
FOR LANDSCAPE MATERIALS PALETTE FOR BUILDING - REFER TO LANDSCAPE
ARCHITECTURAL DRAWINGS FOR LANDSCAPE

INDICATIVE COLOUR /
MATERIAL SWATCH

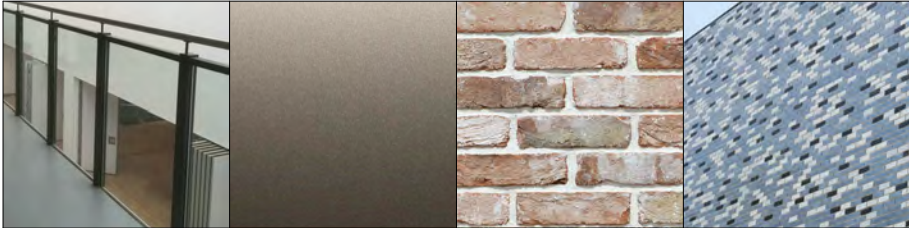

REPRESENTATIVE
BUILT EXAMPLE



BAL
BALUSTRADE

BD
FIXED BLADES

BWK 1
BRICKWORK

BWK 2
FEATURE BRICKWORK

FIXED VERTICAL BLADES
TO BUILDING FACADE

FACE BRICKWORK
COMPRISED OF
RECYCLED CLAY BRICKS

FACE BRICKWORK
COMPRISED OF VARYING
BRICK PATTERNS -
COLOUR NOT INDICATIVE
- REFER TO PALETTE

INDICATIVE PALETTE OF ARCHITECTURAL COLOUR SCHEME



INDICATIVE COLOUR /
MATERIAL SWATCH



REPRESENTATIVE
BUILT EXAMPLE



C
CLADDING

CON
CONCRETE

D
DOOR

FEN
FENCE

GL
GLAZING

LS
LOUVRES (SOLID) OR
PERFORATED PANEL

SCR
SUNSCREEN

PRS
PLANT ROOM SCREEN

W
WINDOW

W(F)
WINDOW (FEATURE)

LIGHTWEIGHT CLADDING,
LIGHT COLOUR (BRONZE
/LIGHT BROWN/PALE
GREY)

IN-SITU POST TENSIONED
CONCRETE FLOOR AND
ROOF CONCRETE SLAB.
PAINTED WHITE/OFF-
WHITE

ALUMINIUM
FRAMED, CLEAR
GLAZED LOUVRE
DOORS

REFER TO LANDSCAPE
ARCHITECTURE DRAWINGS

ALUMINIUM FRAMED
WINDOWS AND GLAZED
DOORS (DGUs).


ALUMINIUM FRAMED
FIXED ALUMINIUM
LOUVRES. COLOUR TO
MATCH ADJACENT
SURFACE

ALUMINIUM FRAMED
WINDOW WITH CLEAR
GLASS. OPERABILITY TO
FUTURE DETAIL BASED
ON THERMAL COMFORT
ANALYSIS

ALUMINIUM FRAMED
WINDOW BOX WITH
CLEAR GLASS SLIDING
WINDOWS, FIXED
HORIZONTAL SAFETY
LOUVRES, INTERNAL
WINDOW SEAT.

Revisions No.	Date	Description
1	10/12/2018	ISSUED FOR CONSULTATION
2	10/01/2019	ISSUED FOR APPROVAL
3	16/01/2019	ISSUED FOR APPROVAL

Ver	App'd
AIC	AIC
AIC	AIC
AIC	AIC

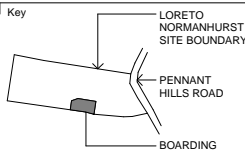


Project
LORETO NORMANHURST
BOARDING HOUSE
91-93 PENNANT HILLS ROAD
NORMANHURST. NSW 2076
Proj. No. 18009


Drawing Title
MATERIALS BOARD

Sheet Status
NOT FOR CONSTRUCTION


Scale
@A1
Drawing No.
DA3301
Issue
3

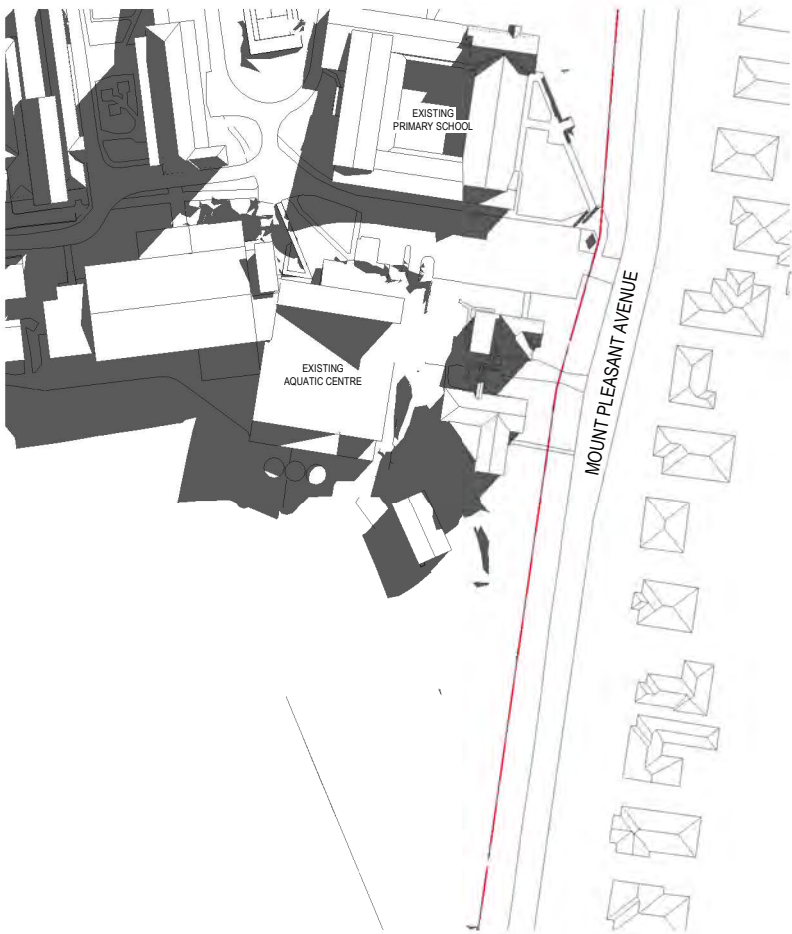


6 EXISTING SHADOW DIAGRAMS - 9am WINTER SOLSTICE

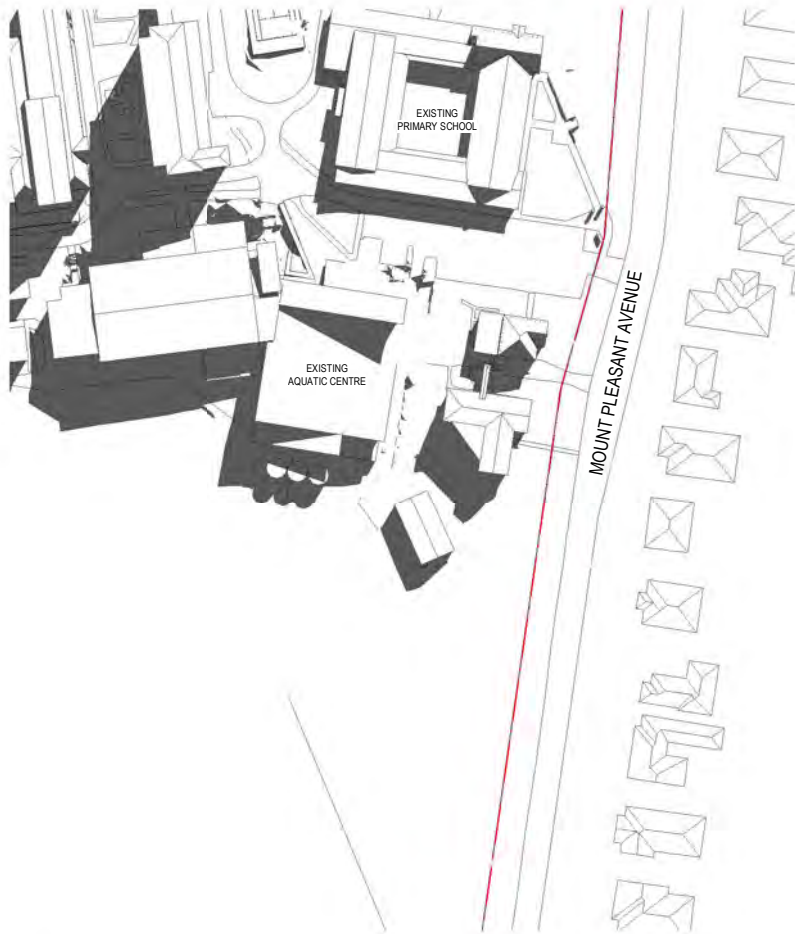


4 EXISTING SHADOW DIAGRAMS - 10am WINTER SOLSTICE

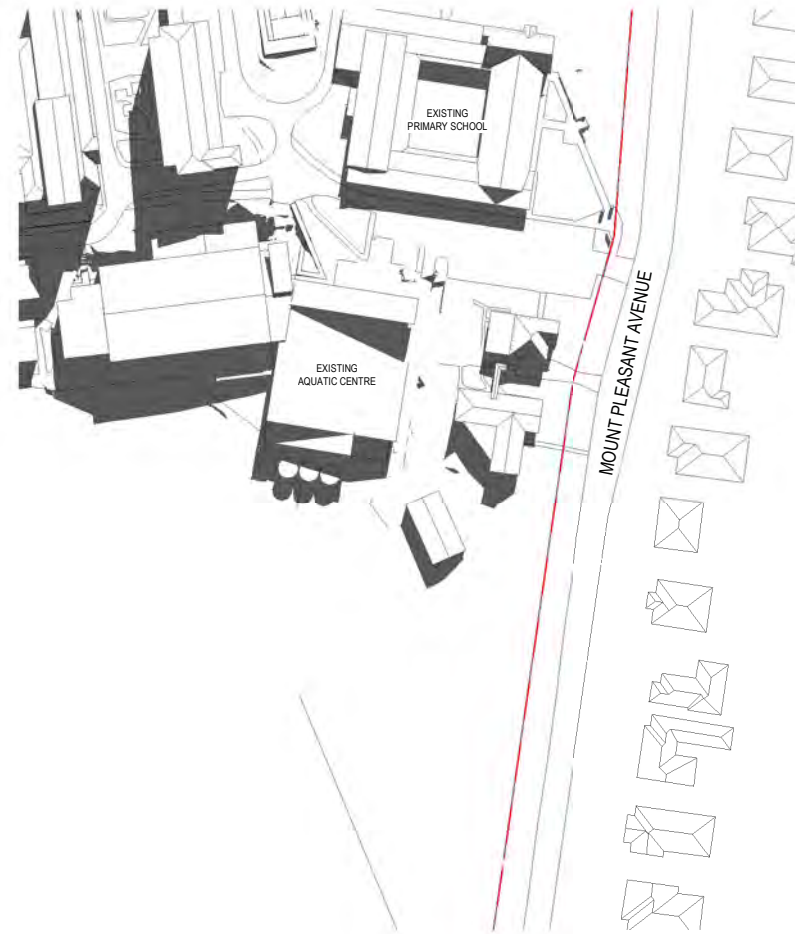


2 EXISTING SHADOW DIAGRAMS - 11am WINTER SOLSTICE

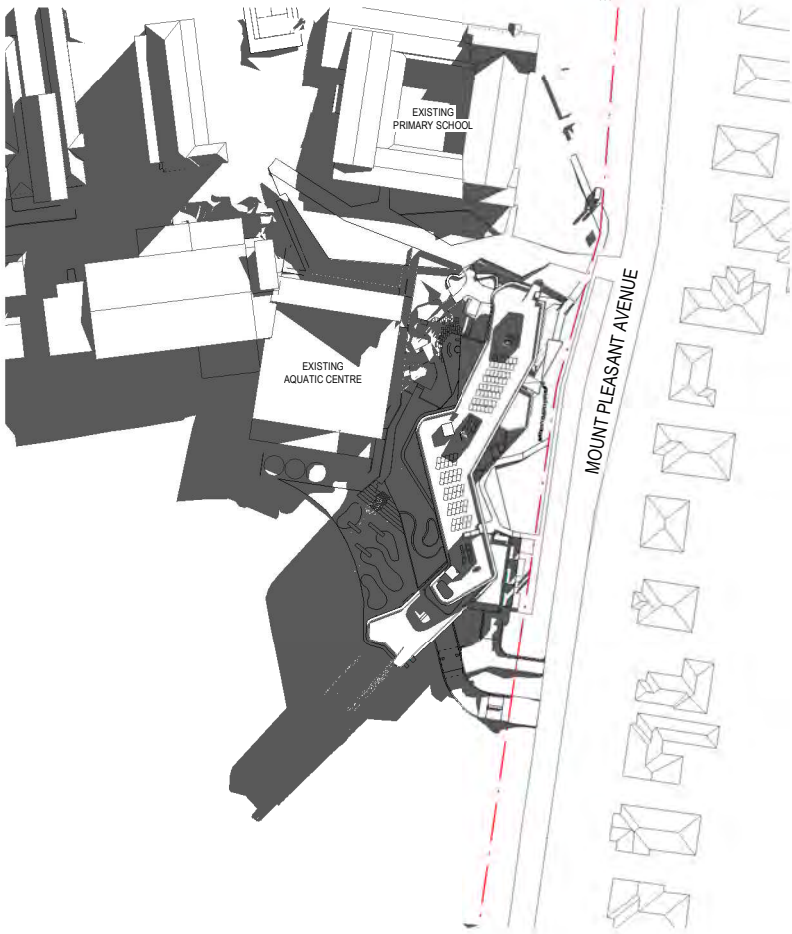

5 PROPOSED SHADOW DIAGRAMS - 9am WINTER SOLSTICE

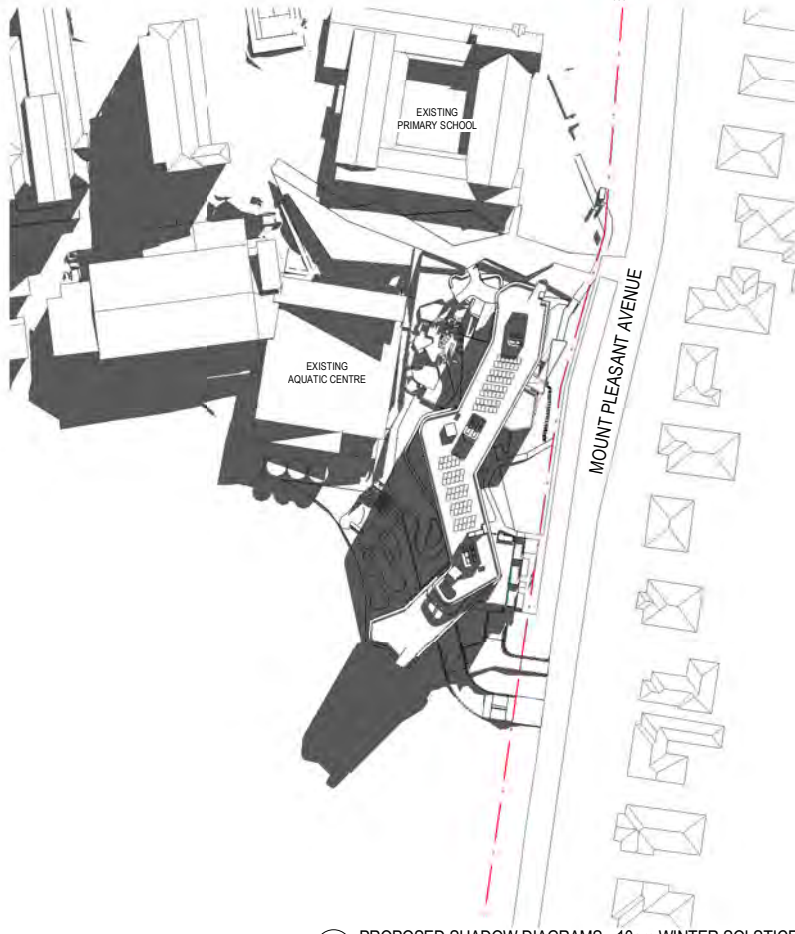


3 PROPOSED SHADOW DIAGRAMS - 10am WINTER SOLSTICE

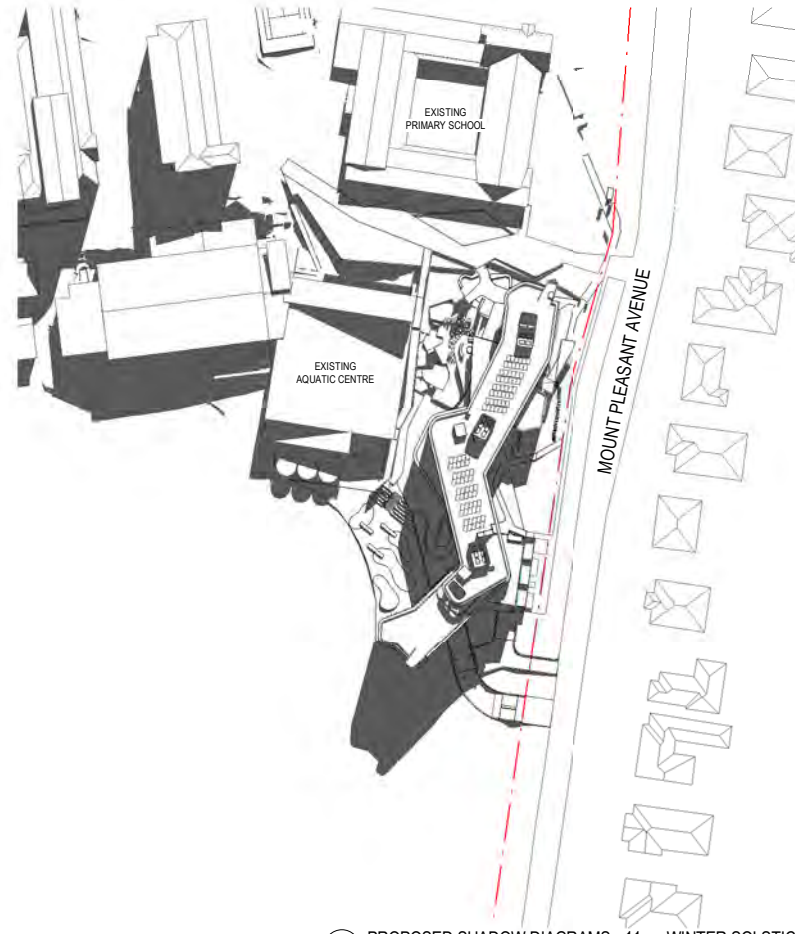

1 PROPOSED SHADOW DIAGRAMS - 11am WINTER SOLSTICE

Revisions No.	Date	Description	Ver	App'd
1	10/01/2019	ISSUED FOR APPROVAL	AJC	
2	16/01/2019	ISSUED FOR APPROVAL	AJC	

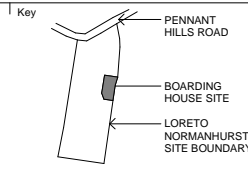

Project
LORETO NORMANHURST BOARDING HOUSE
91-93 PENNANT HILLS ROAD
NORMANHURST, NSW 2076

Proj. No. 18009

Drawing Title
SHADOW DIAGRAMS - WINTER SOLSTICE 9am - 11am


Sheet Status
NOT FOR CONSTRUCTION

Scale
1:1000@A1


Drawing No.
DA8601 2

Issue


0 10 20 40 80 m

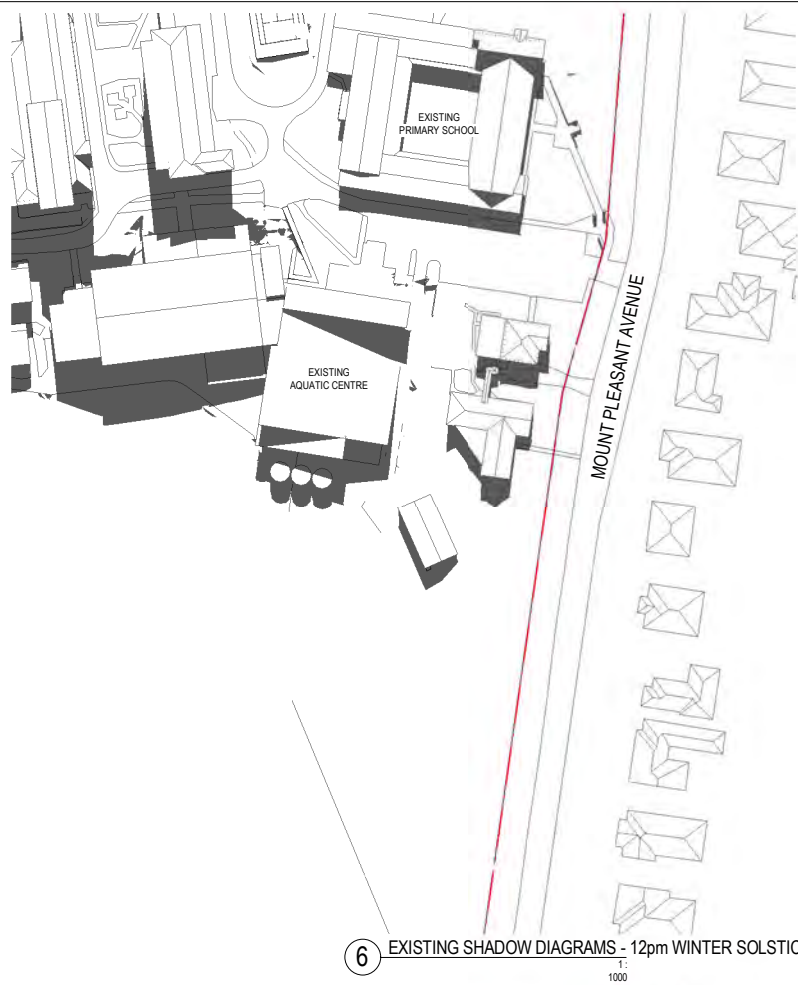


6 EXISTING SHADOW DIAGRAMS - 12pm WINTER SOLSTICE

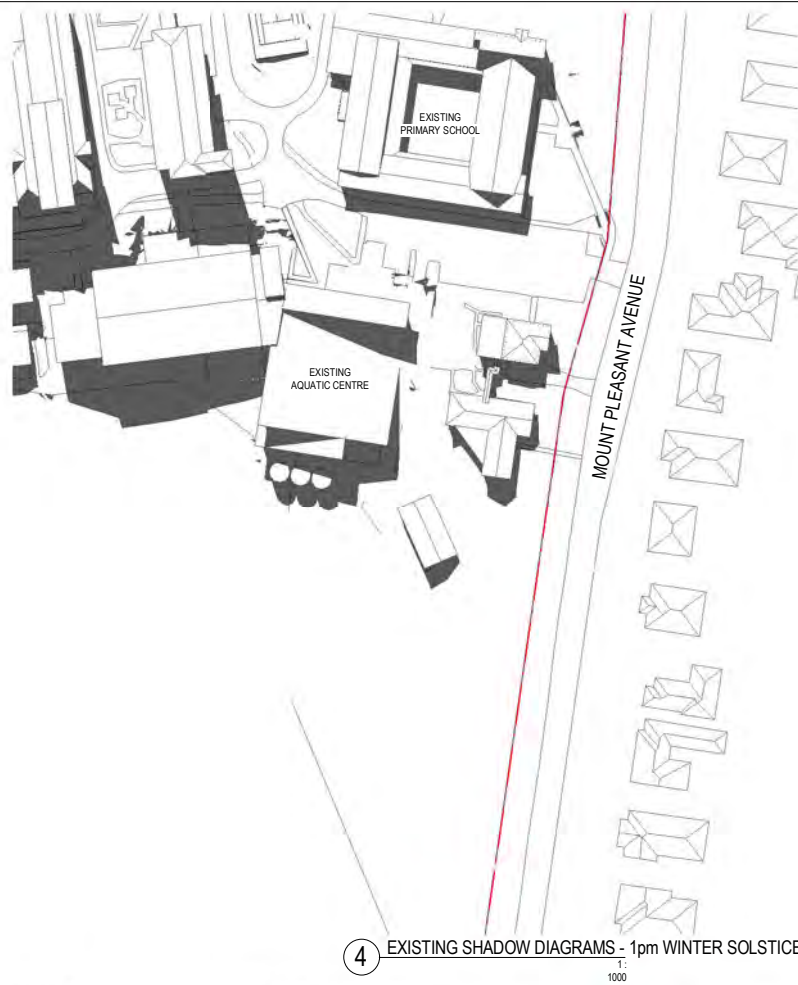


4 EXISTING SHADOW DIAGRAMS - 1pm WINTER SOLSTICE

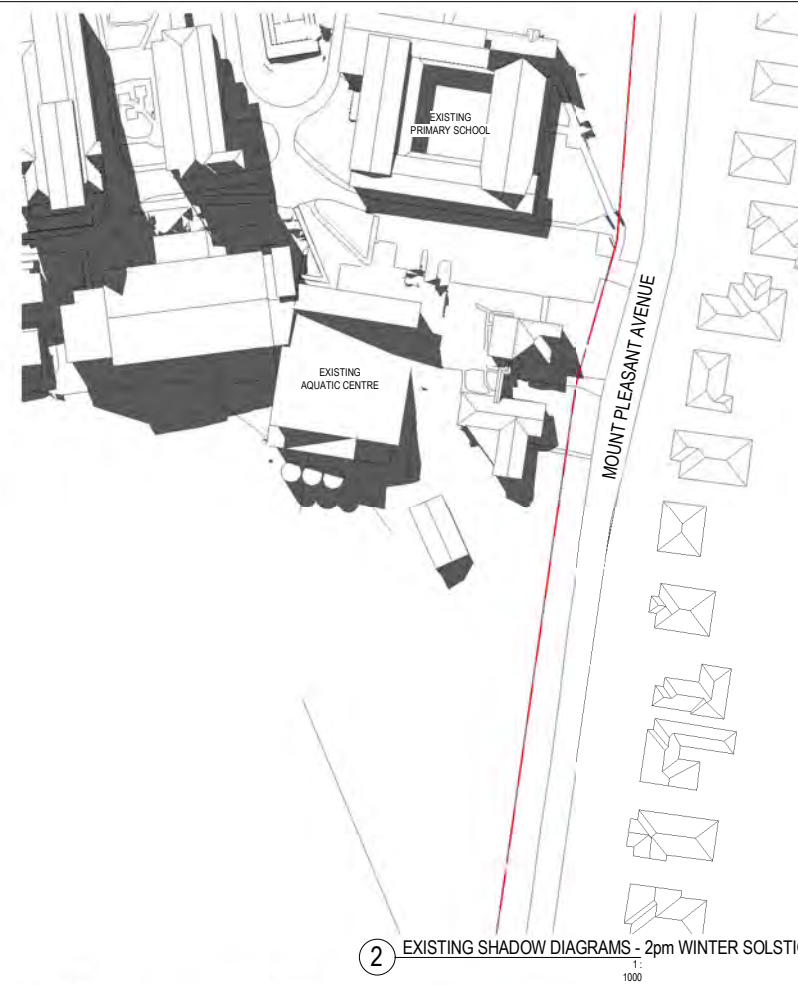


2 EXISTING SHADOW DIAGRAMS - 2pm WINTER SOLSTICE

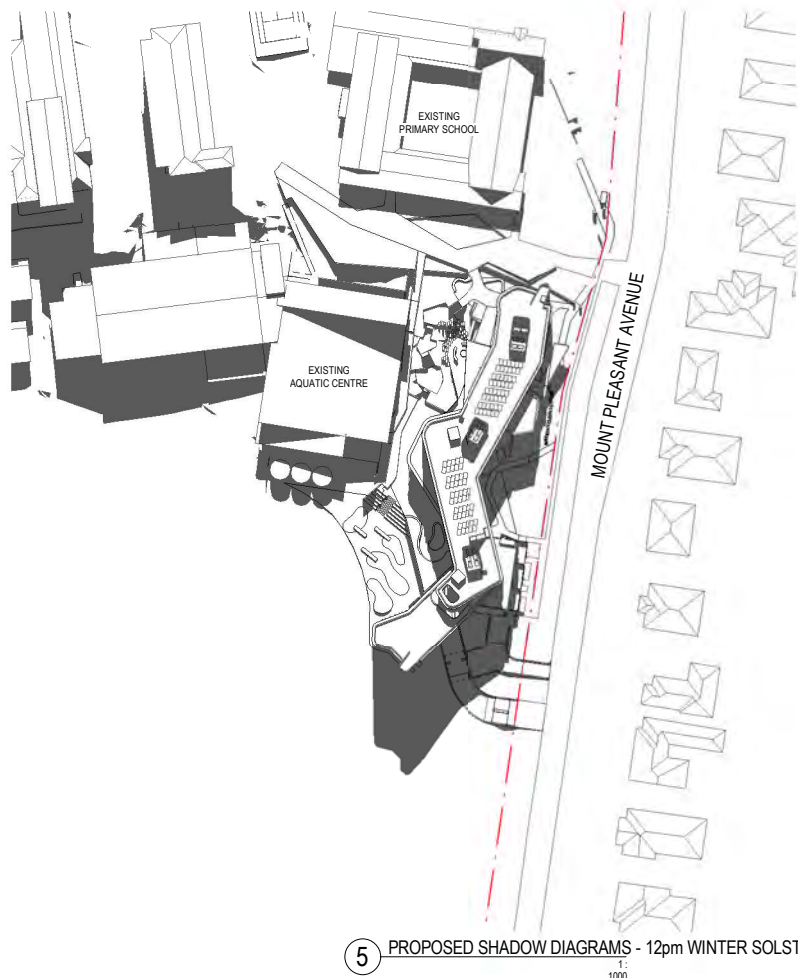

5 PROPOSED SHADOW DIAGRAMS - 12pm WINTER SOLSTICE

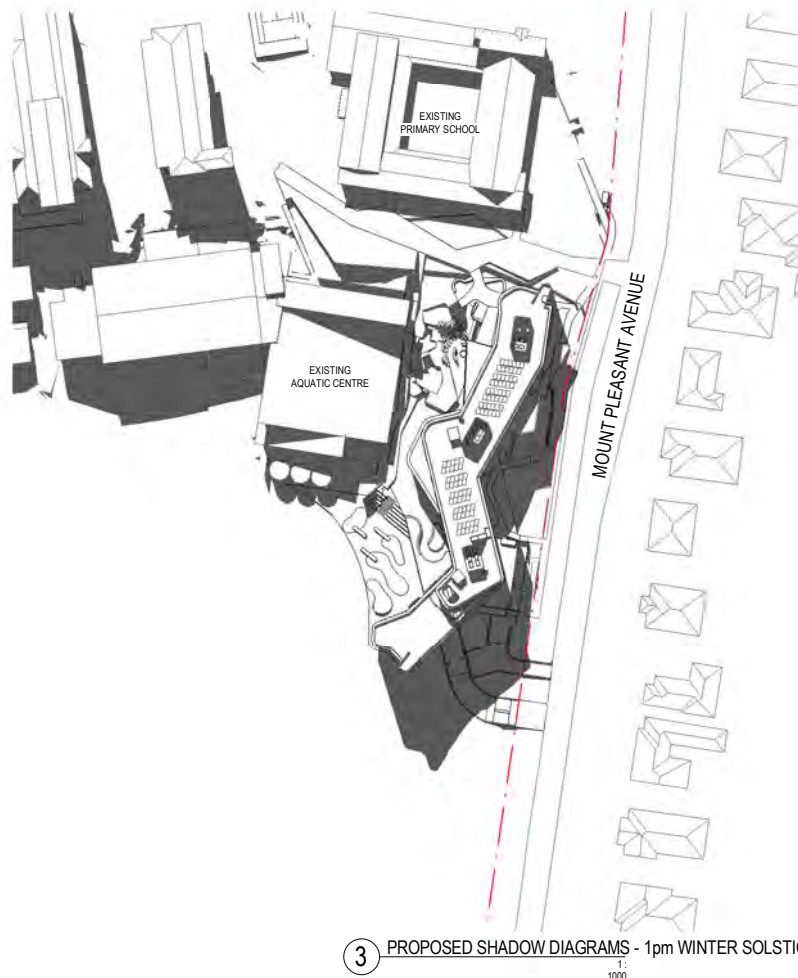


3 PROPOSED SHADOW DIAGRAMS - 1pm WINTER SOLSTICE

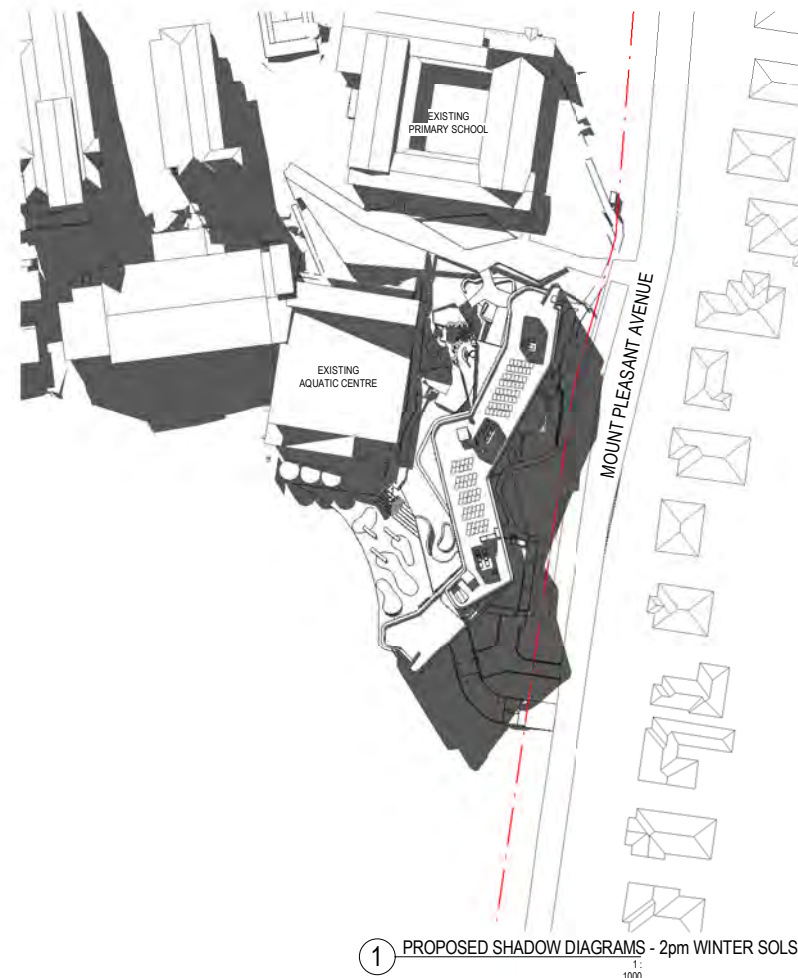

1 PROPOSED SHADOW DIAGRAMS - 2pm WINTER SOLSTICE

Revisions No.	Date	Description	Ver	App'd
1	10/01/2019	ISSUED FOR APPROVAL	AJC	
2	16/01/2019	ISSUED FOR APPROVAL	AJC	

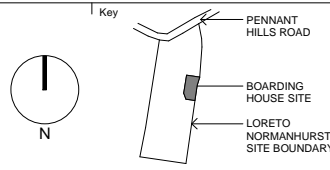

Project
LORETO NORMANHURST
BOARDING HOUSE
91-93 PENNANT HILLS ROAD
NORMANHURST. NSW 2076

Proj. No. 18009

Drawing Title
SHADOW DIAGRAMS -
WINTER SOLSTICE 12pm -
2pm

Sheet Status
NOT FOR CONSTRUCTION

Scale
1:1000 @A1

Drawing No.
DA8602 2

Issue
2

0 10 20 40 80 m




2 EXISTING SHADOW DIAGRAMS - 3pm WINTER SOLSTICE



1 PROPOSED SHADOW DIAGRAMS - 3pm WINTER SOLSTICE


Revisions No.	Date	Description	Ver	App'd
1	10/01/2019	ISSUED FOR APPROVAL	AJC	
2	16/01/2019	ISSUED FOR APPROVAL	AJC	

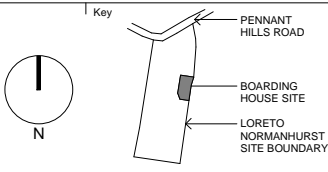


Project
LORETO NORMANHURST
BOARDING HOUSE
91-93 PENNANT HILLS ROAD
NORMANHURST. NSW 2076
Proj. No. 18009

Drawing Title
SHADOW DIAGRAMS -
WINTER SOLSTICE 3pm
Sheet Status
NOT FOR CONSTRUCTION


Scale
1:1000@A1
Drawing No.
DA8603 2
Issue
2
Plot Date & Time
16/01/2019 11:03:32 AM

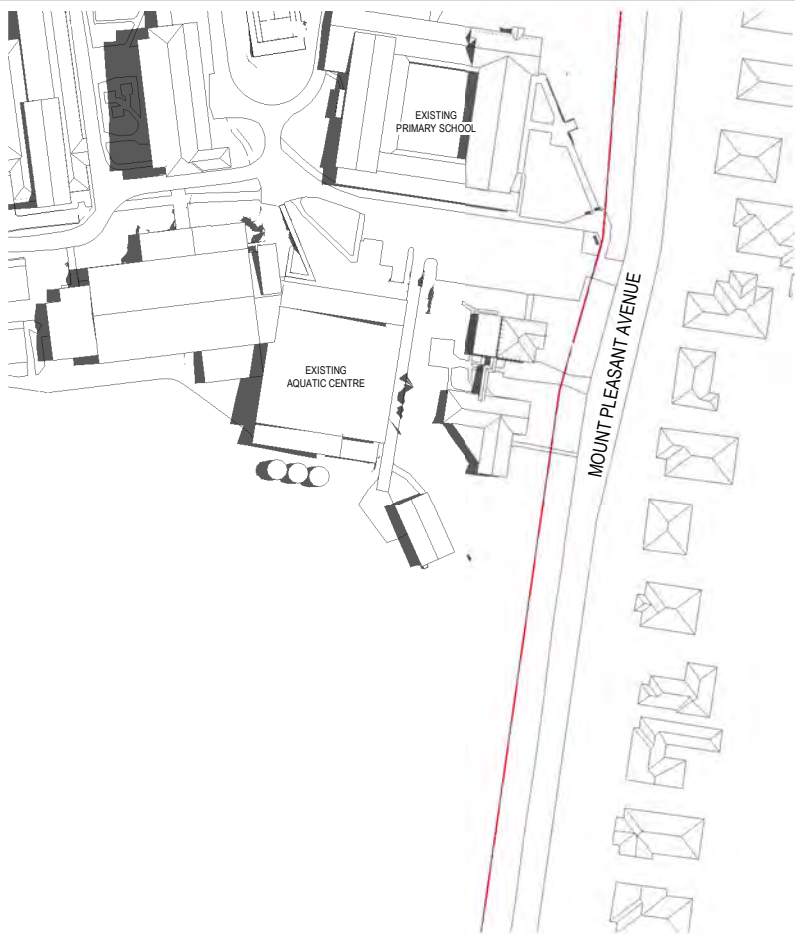


6 EXISTING SHADOW DIAGRAMS - 9am SUMMER SOLSTICE

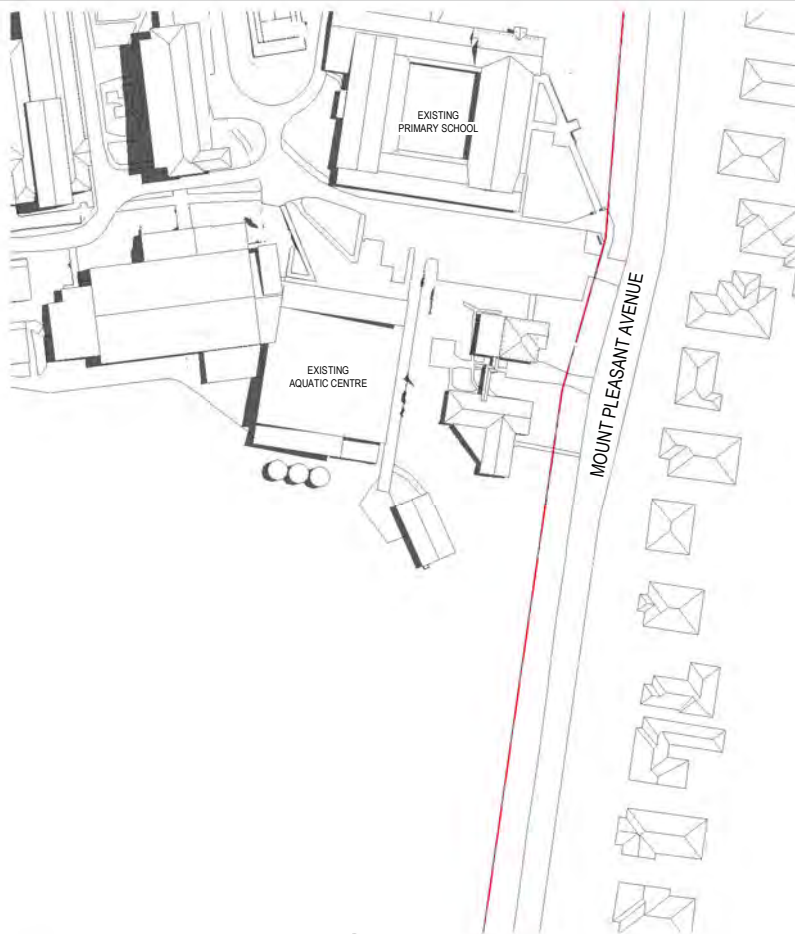


4 EXISTING SHADOW DIAGRAMS - 10am SUMMER SOLSTICE

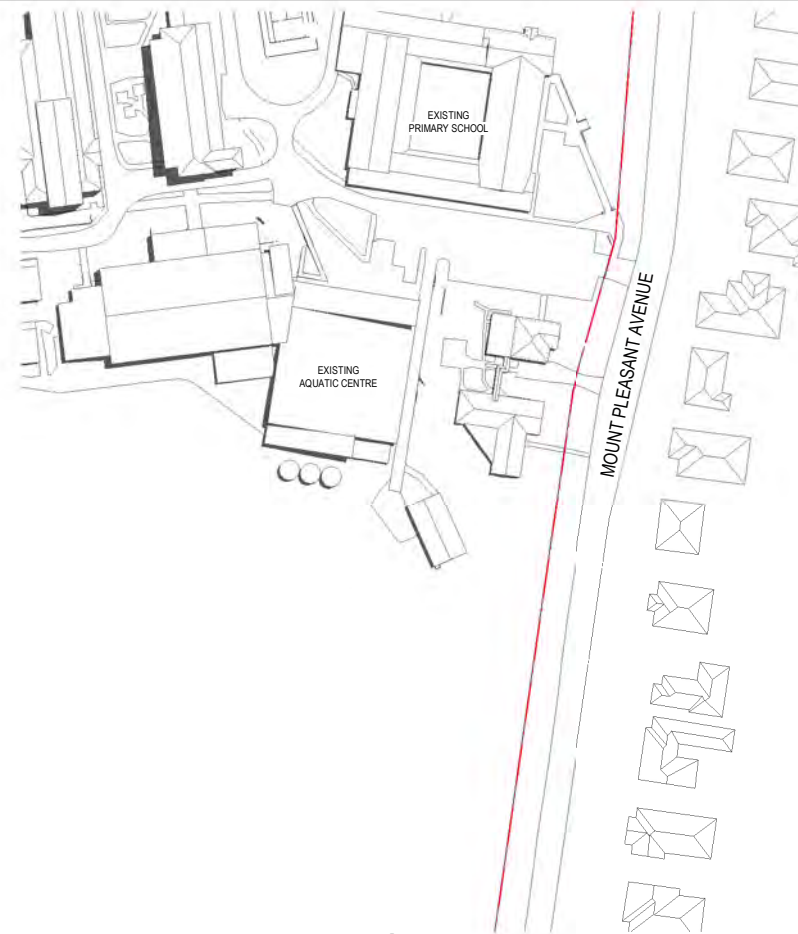


2 EXISTING SHADOW DIAGRAMS - 11am SUMMER SOLSTICE

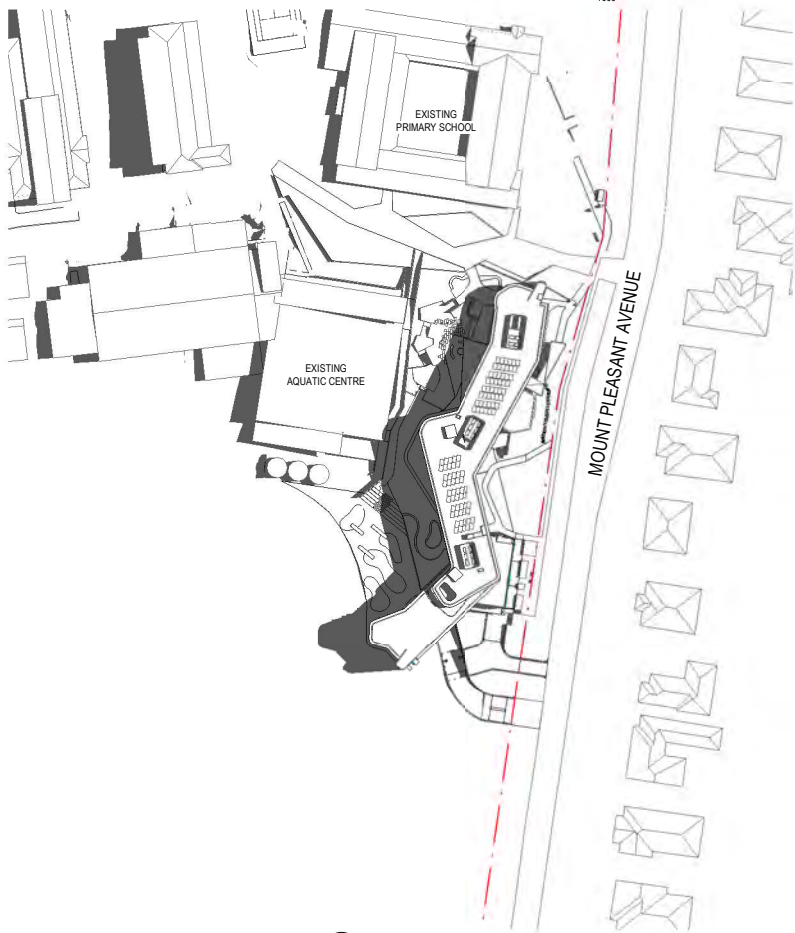

5 PROPOSED SHADOW DIAGRAMS - 9am SUMMER SOLSTICE

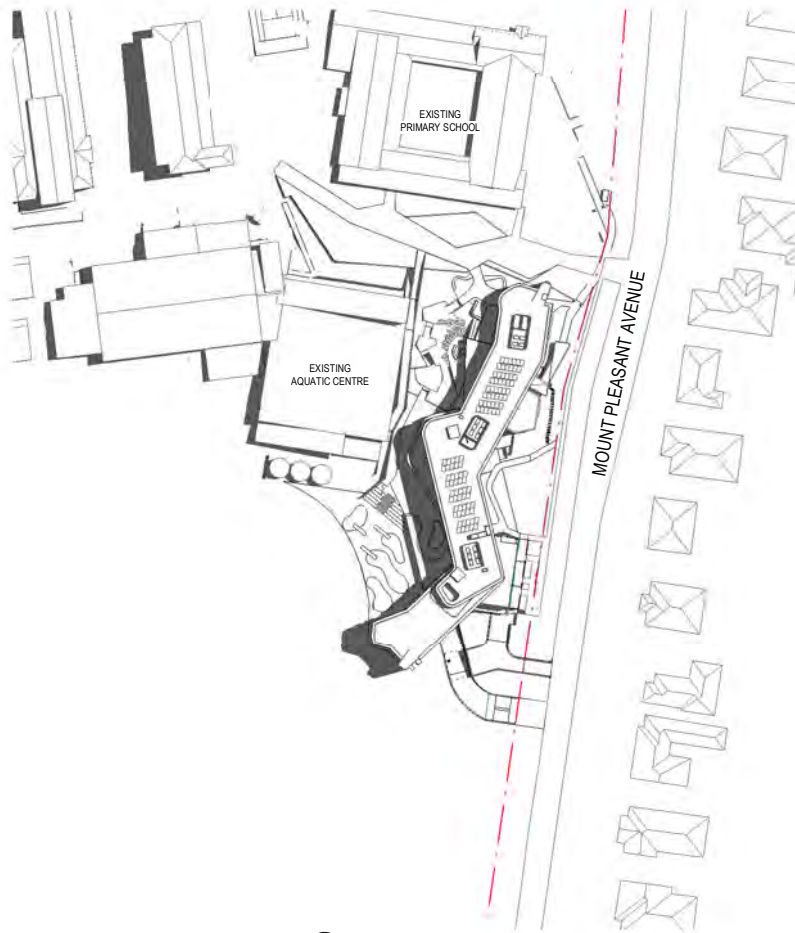


3 PROPOSED SHADOW DIAGRAMS - 10am SUMMER SOLSTICE

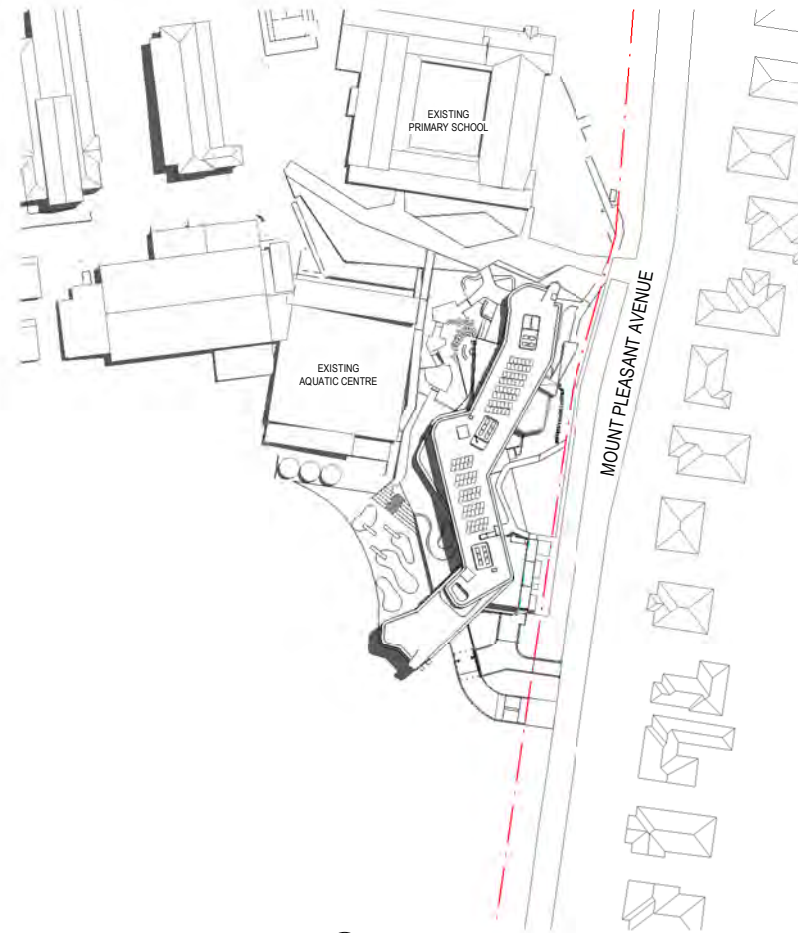

1 PROPOSED SHADOW DIAGRAMS - 11am SUMMER SOLSTICE

Revisions No.	Date	Description	Ver	App'd
1	10/01/2019	ISSUED FOR APPROVAL	AJC	
2	16/01/2019	ISSUED FOR APPROVAL	AJC	

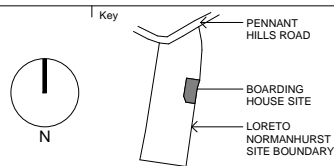


Architect
AJ+C
ALLEN JACK + COTTER
79 Myrtle Street Chippendale NSW 2008 AUSTRALIA
ph +61 2 9311 8222 fx +61 2 9311 8200
ABN 53 003 782 250


Project
LORETO NORMANHURST BOARDING HOUSE
91-93 PENNANT HILLS ROAD
NORMANHURST. NSW 2076
Proj. No. 18009

Drawing Title
SHADOW DIAGRAMS - SUMMER SOLSTICE 9am - 11am
Sheet Status
NOT FOR CONSTRUCTION


Scale
1:1000@A1
Drawing No.
DA8604 2
Issue
2
0 10 20 40 80 m

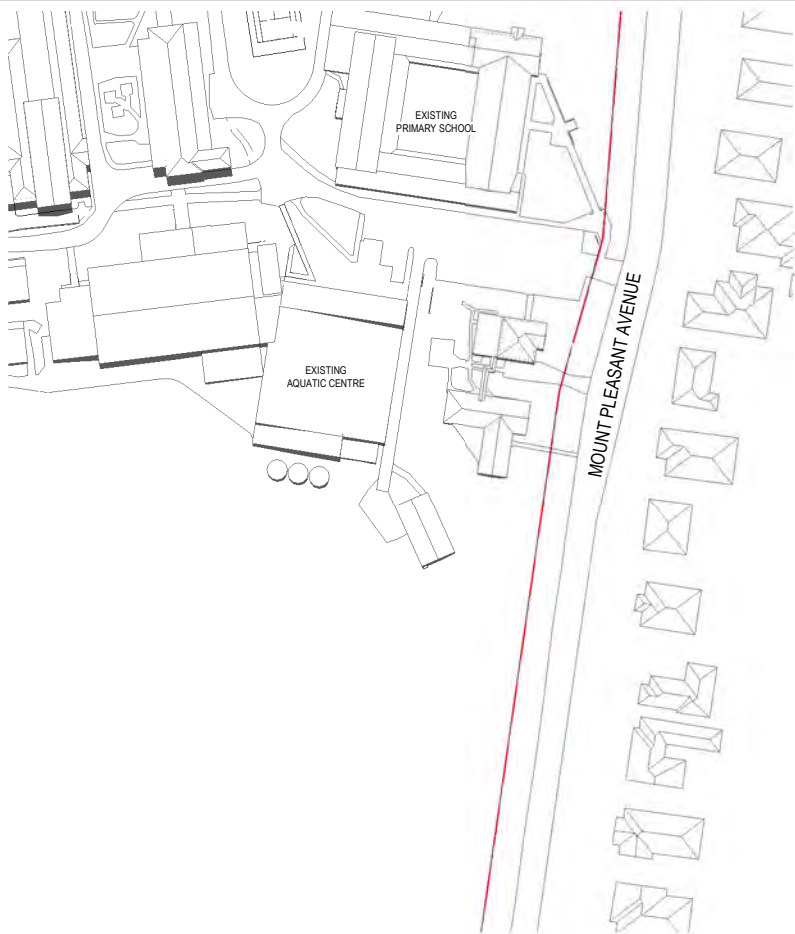


6 EXISTING SHADOW DIAGRAMS - 12pm SUMMER SOLSTICE

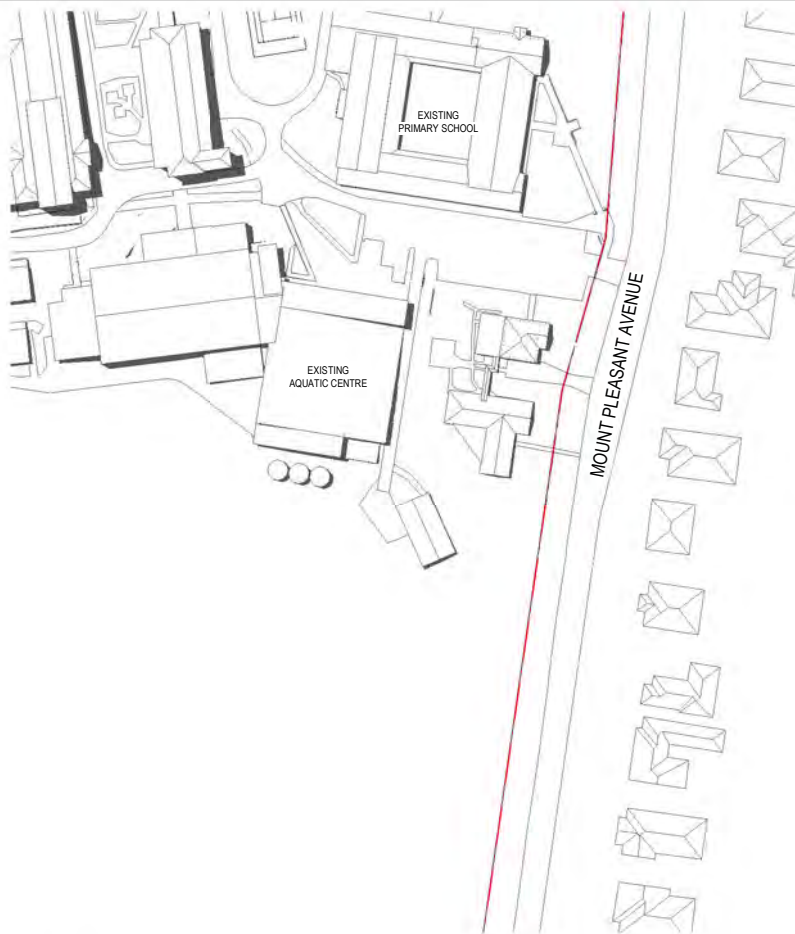


4 EXISTING SHADOW DIAGRAMS - 1pm SUMMER SOLSTICE

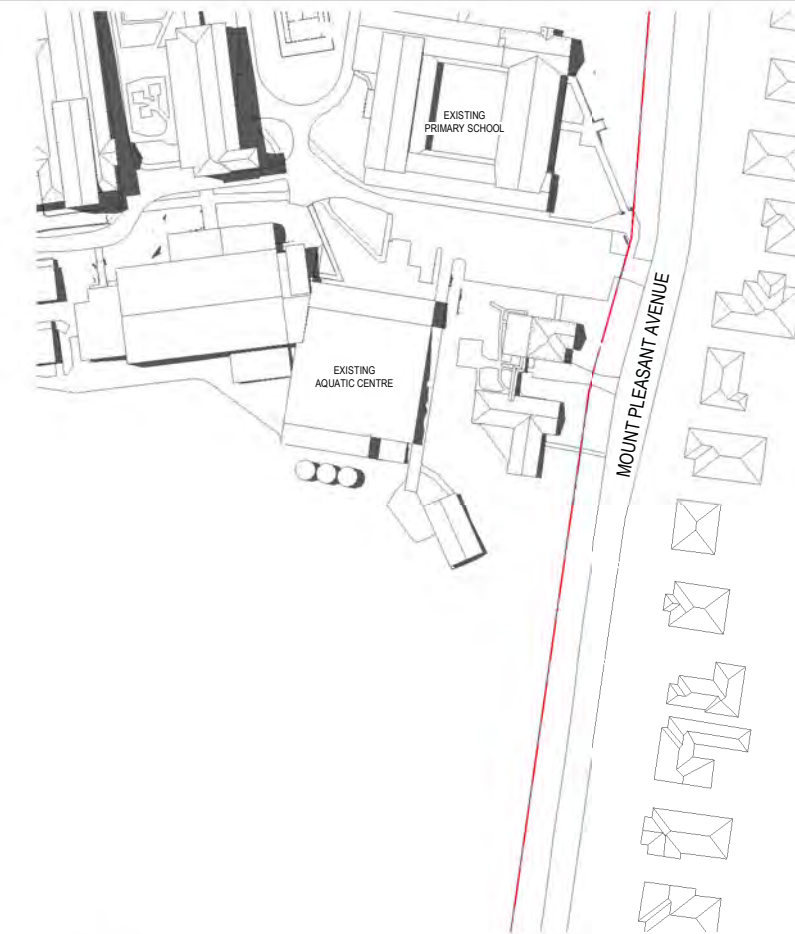


2 EXISTING SHADOW DIAGRAMS - 2pm SUMMER SOLSTICE

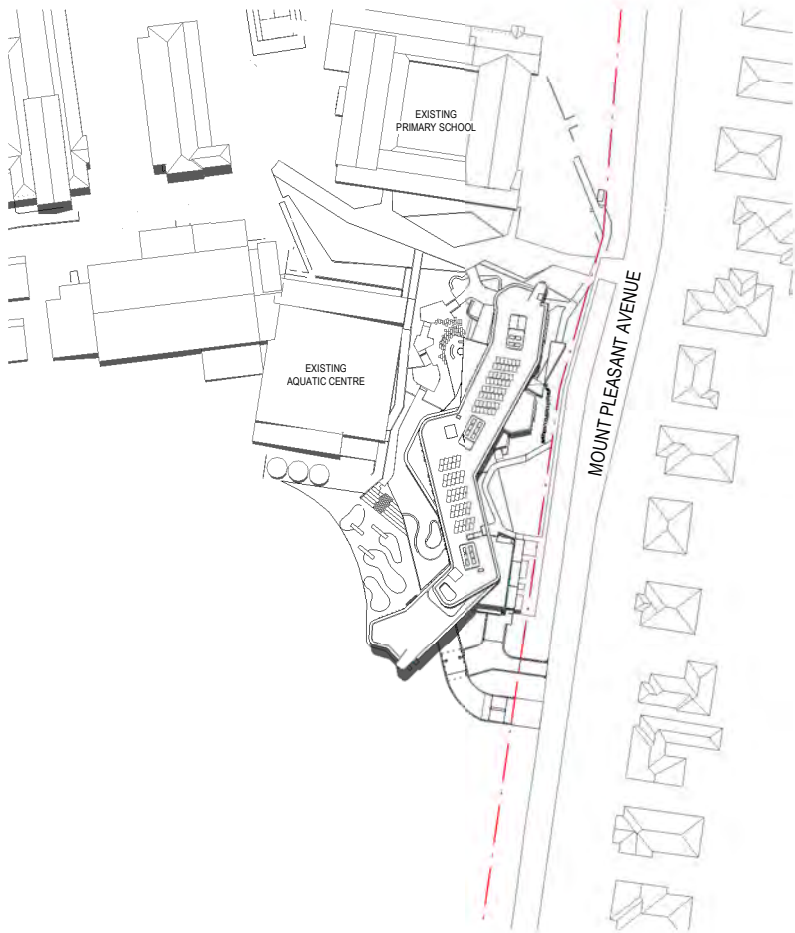

5 PROPOSED SHADOW DIAGRAMS - 12pm SUMMER SOLSTICE


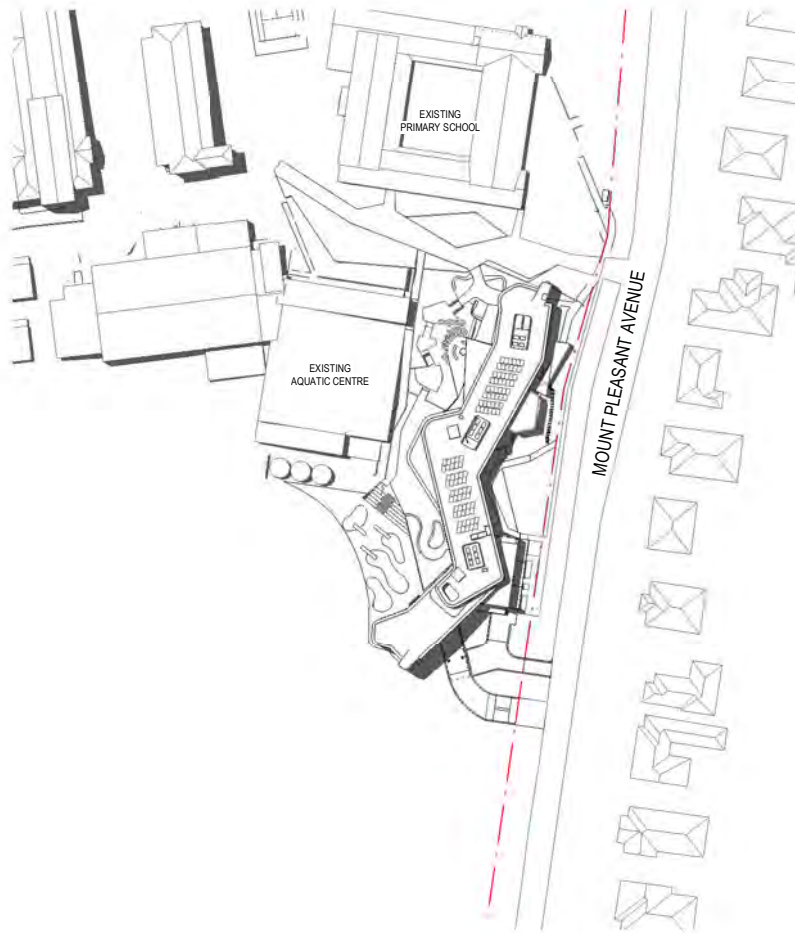


3 PROPOSED SHADOW DIAGRAMS - 1pm SUMMER SOLSTICE

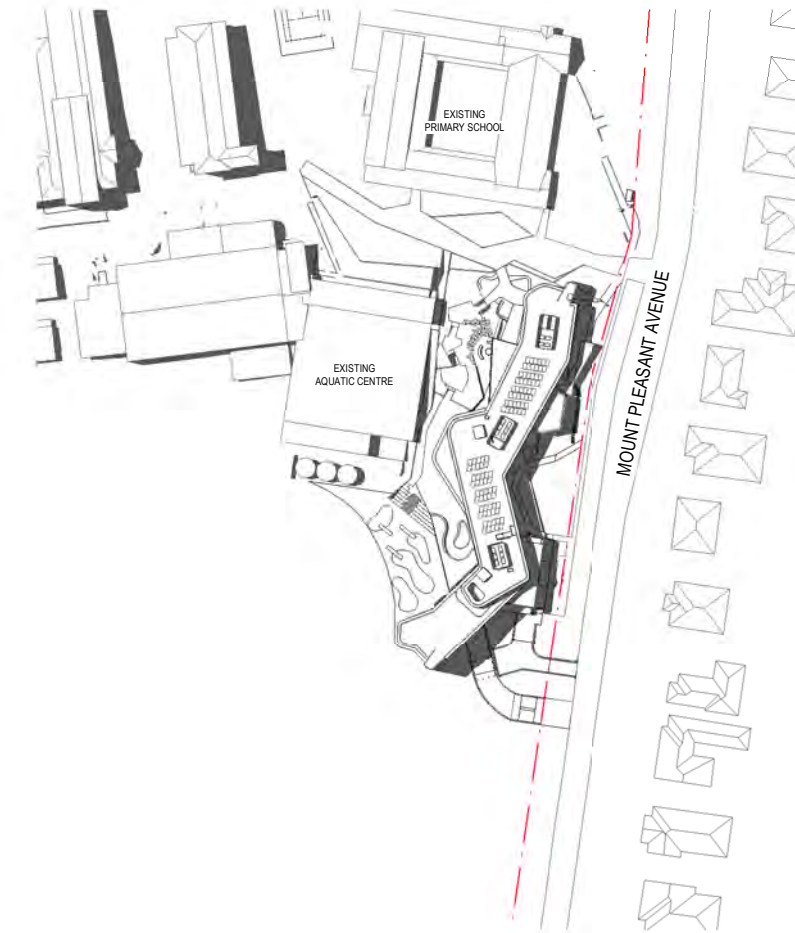

1 PROPOSED SHADOW DIAGRAMS - 2pm SUMMER SOLSTICE

Revisions No.	Date	Description	Ver	App'd
1	10/01/2019	ISSUED FOR APPROVAL	AJC	
2	16/01/2019	ISSUED FOR APPROVAL	AJC	

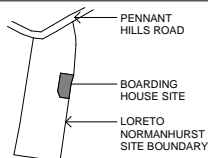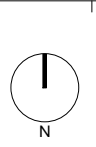

Project
LORETO NORMANHURST
BOARDING HOUSE
91-93 PENNANT HILLS ROAD
NORMANHURST. NSW 2076

Proj. No. 18009

Drawing Title
SHADOW DIAGRAMS -
SUMMER SOLSTICE 12pm -
2pm


Sheet Status
NOT FOR CONSTRUCTION

Scale
1:1000@A1


Drawing No.
DA8605 2

Issue

0 10 20 40 80 m

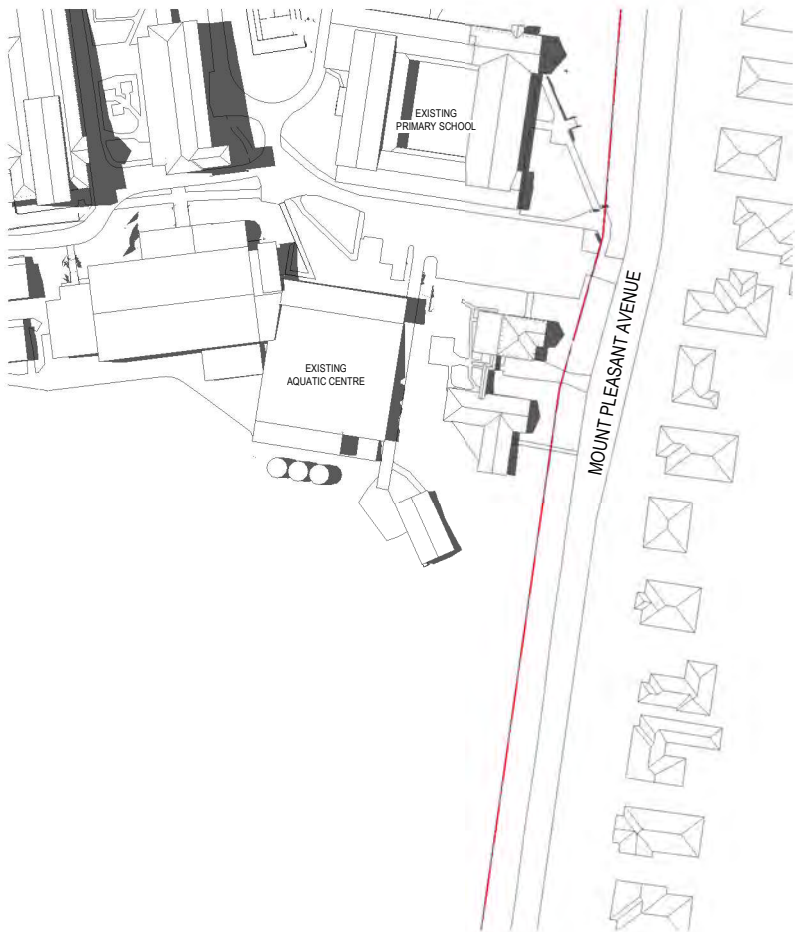


2 EXISTING SHADOW DIAGRAMS - 3pm SUMMER SOLSTICE

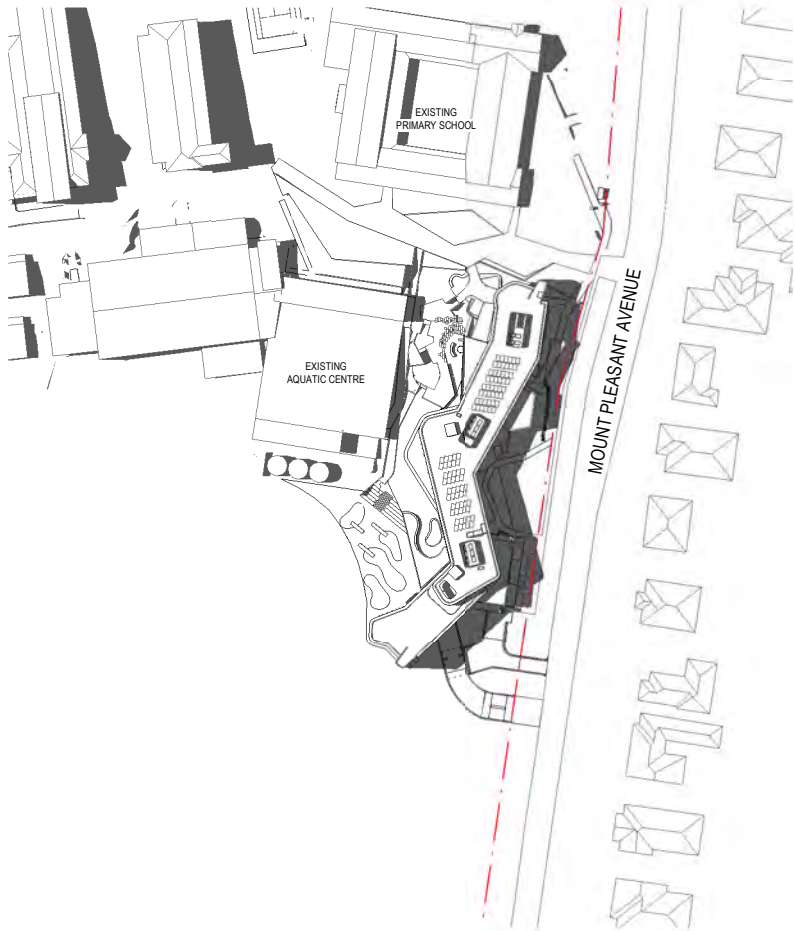

1 PROPOSED SHADOW DIAGRAMS - 3pm SUMMER SOLSTICE

Revisions No.	Date	Description	Ver	App'd
1	10/01/2019	ISSUED FOR APPROVAL		AJC
2	16/01/2019	ISSUED FOR APPROVAL		AJC

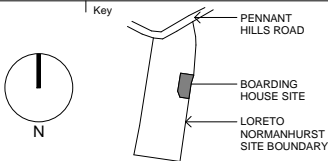

Project
LORETO NORMANHURST BOARDING HOUSE
91-93 PENNANT HILLS ROAD
NORMANHURST. NSW 2076

Proj. No. 18009


Drawing Title
SHADOW DIAGRAMS - SUMMER SOLSTICE 3pm

Sheet Status
NOT FOR CONSTRUCTION


Scale
1:1000@A1

Drawing No.
DA8606 2


Issue

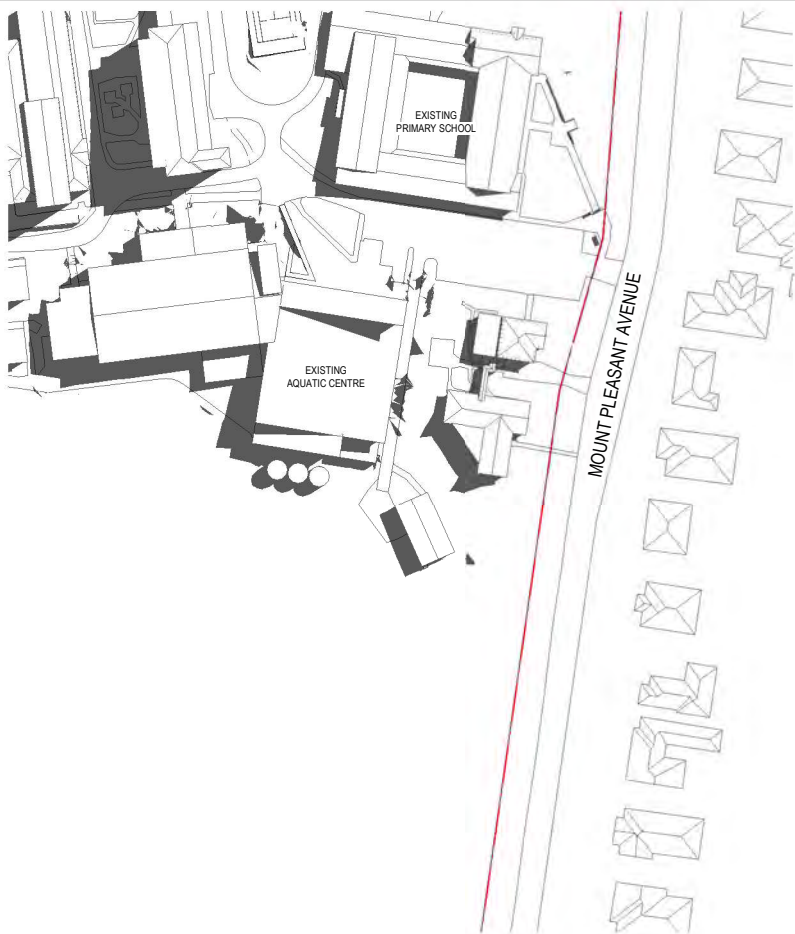


6 EXISTING SHADOW DIAGRAMS - 9am EQUINOX

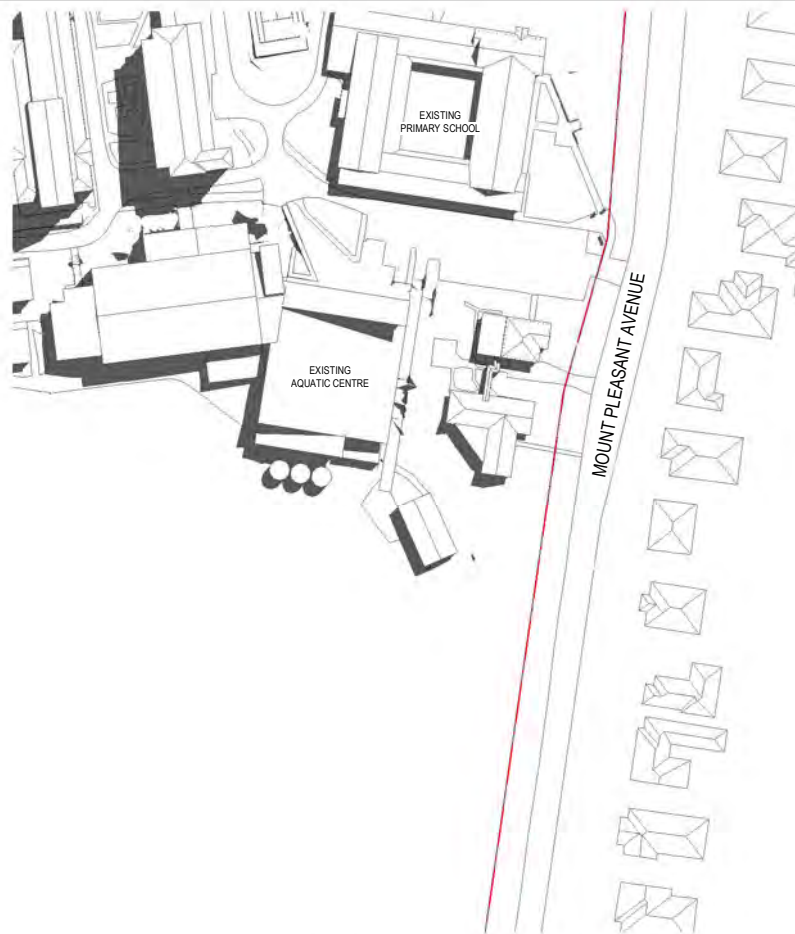


4 EXISTING SHADOW DIAGRAMS - 10am EQUINOX

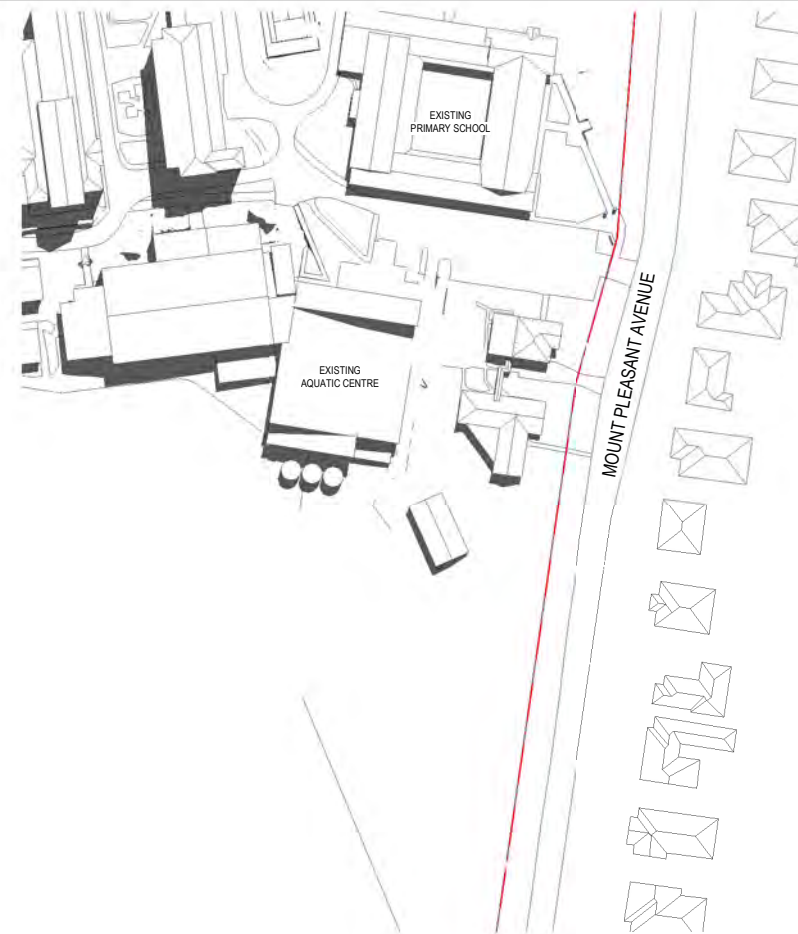


2 EXISTING SHADOW DIAGRAMS - 11am EQUINOX

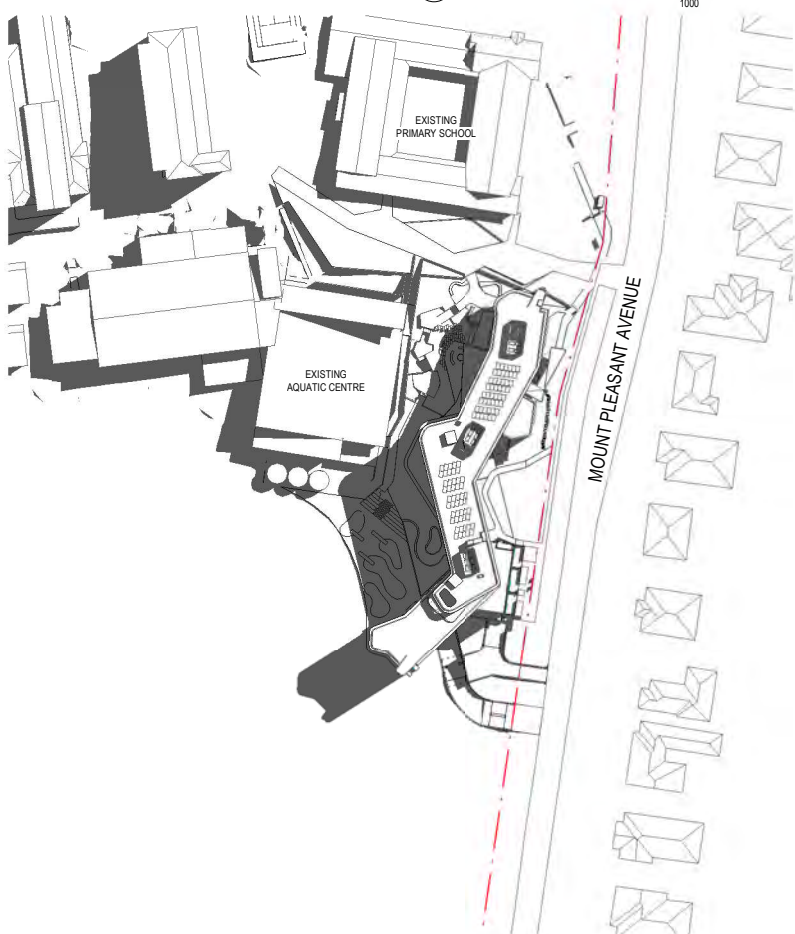

5 PROPOSED SHADOW DIAGRAMS - 9am EQUINOX


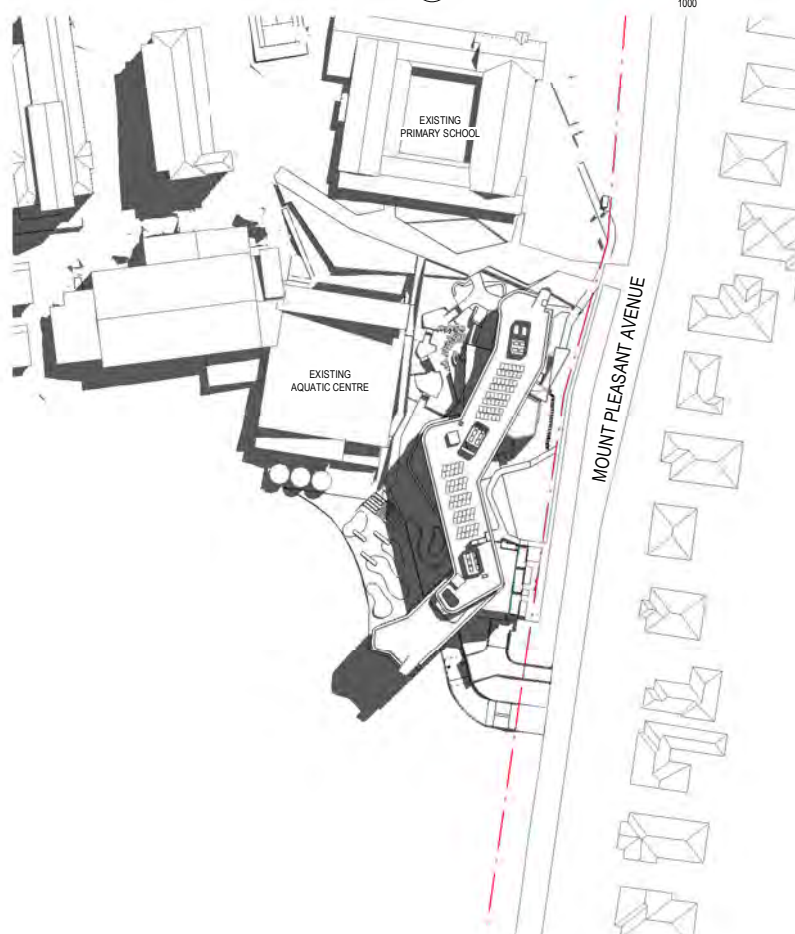


3 PROPOSED SHADOW DIAGRAMS - 10am EQUINOX

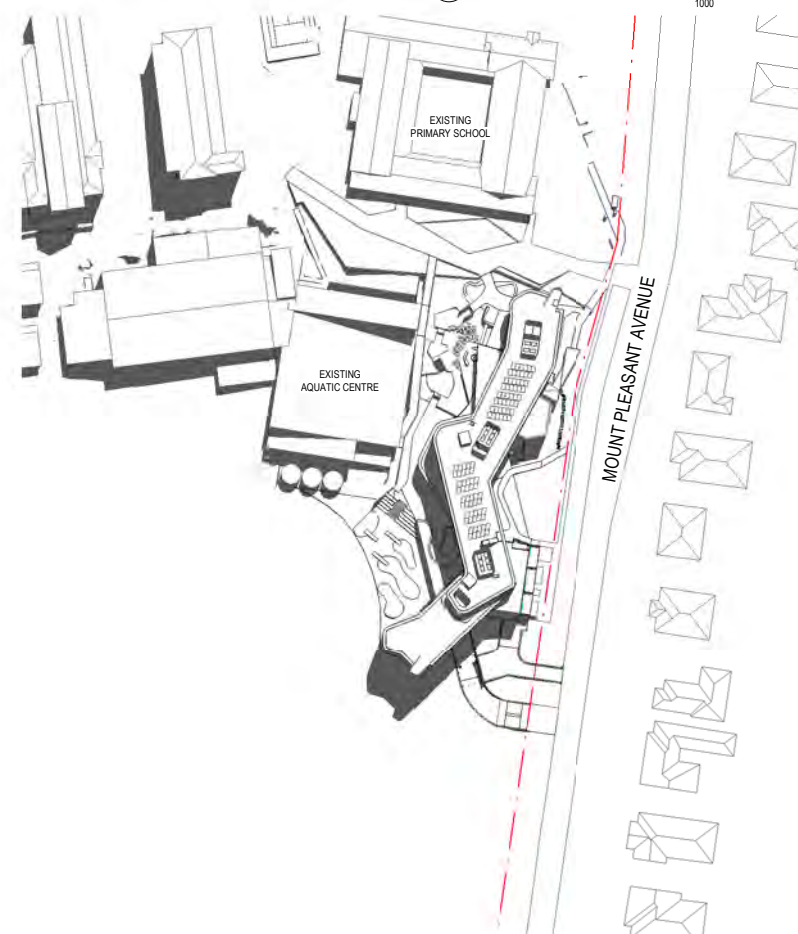

1 PROPOSED SHADOW DIAGRAMS - 11am EQUINOX


Revisions No.	Date	Description	Ver	App'd
1	10/01/2019	ISSUED FOR APPROVAL	AJC	
2	16/01/2019	ISSUED FOR APPROVAL	AJC	

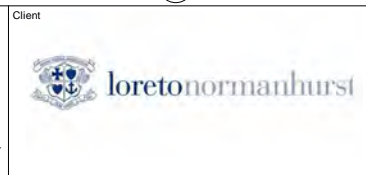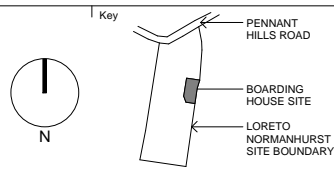


Project
LORETO NORMANHURST
BOARDING HOUSE
91-93 PENNANT HILLS ROAD
NORMANHURST. NSW 2076
Proj. No. 18009

Drawing Title
SHADOW DIAGRAMS -
EQUINOX 9am - 11am
Sheet Status
NOT FOR CONSTRUCTION


Scale
1:1000@A1
Drawing No.
DA8607 2
Issue
0 10 20 40 80 m

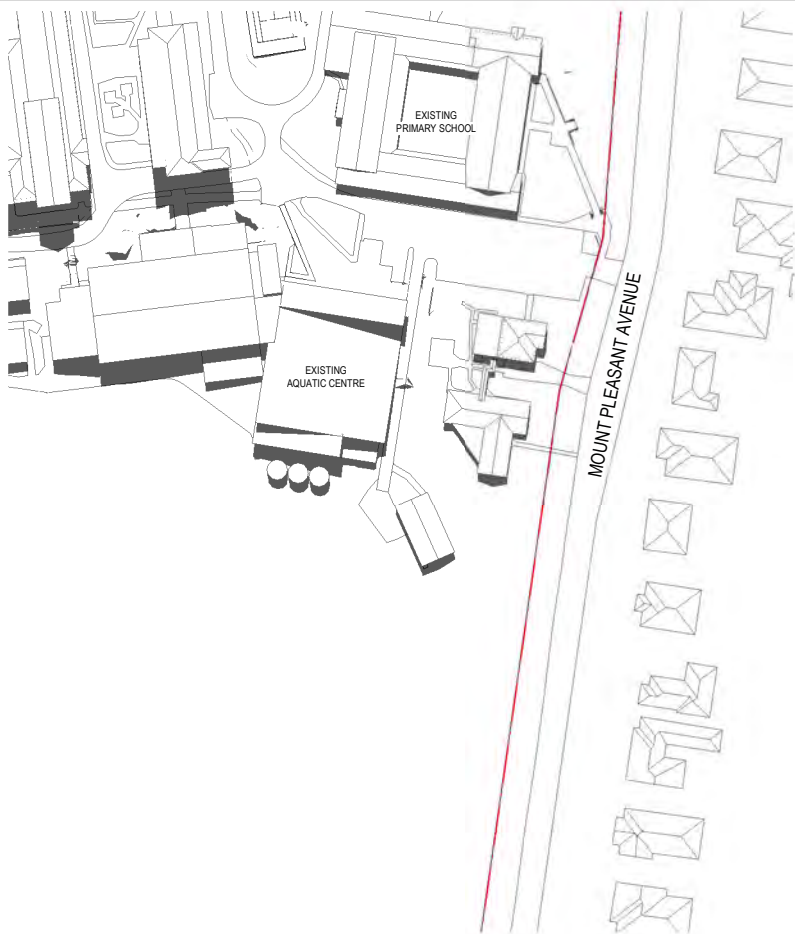


6 EXISTING SHADOW DIAGRAMS - 12pm EQUINOX

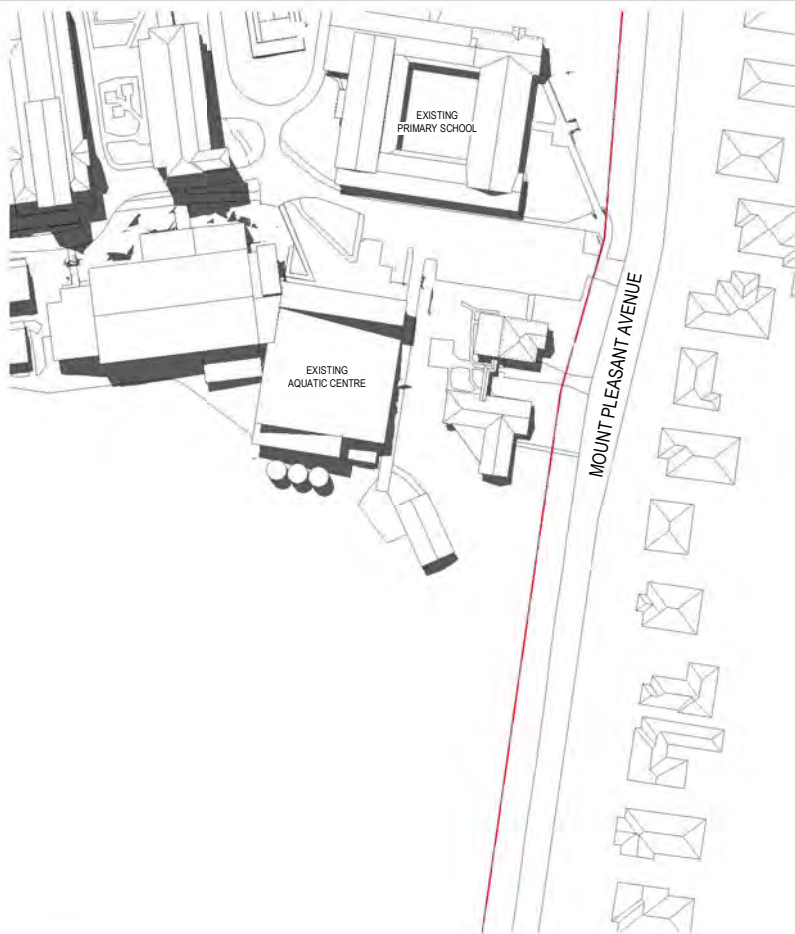


4 EXISTING SHADOW DIAGRAMS - 1pm EQUINOX

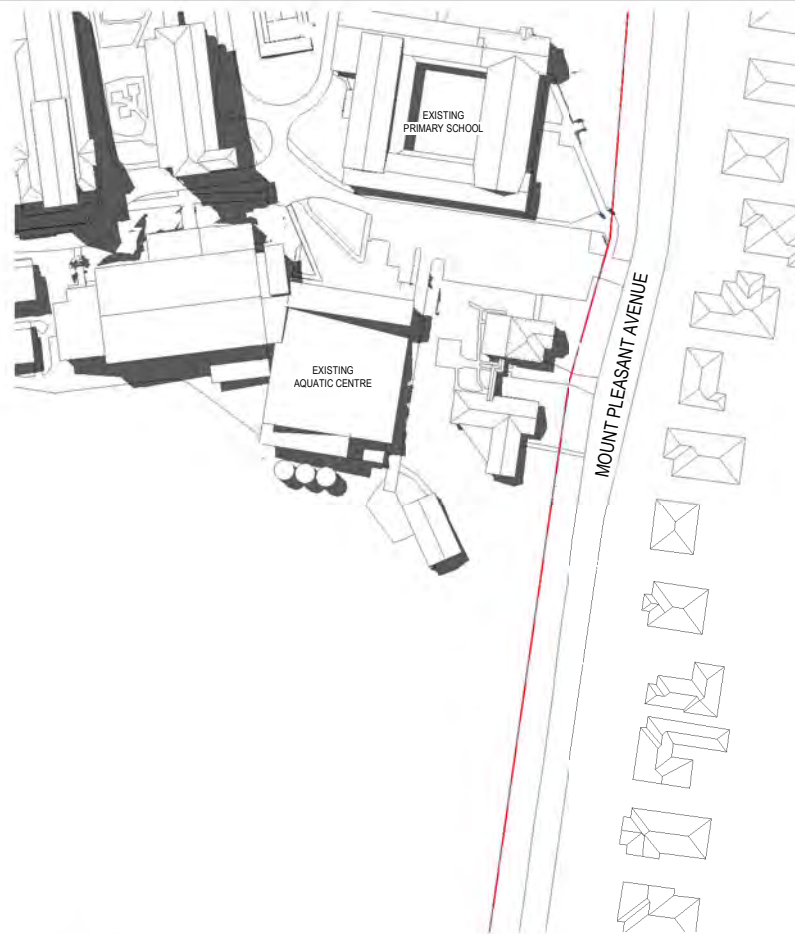


2 EXISTING SHADOW DIAGRAMS - 2pm EQUINOX

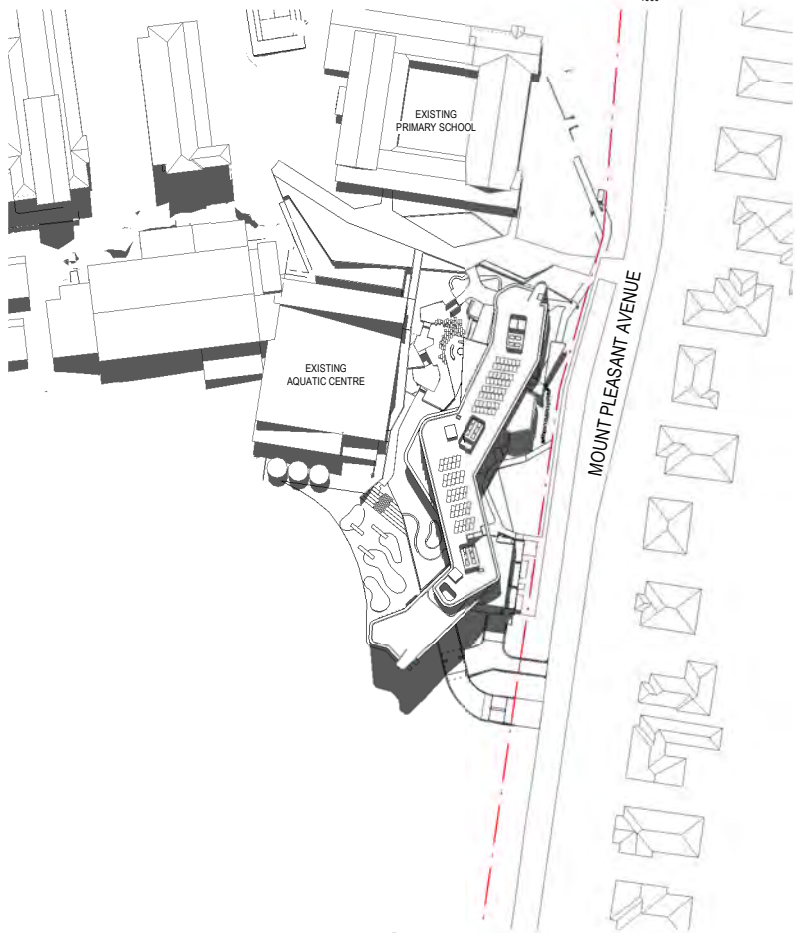

5 PROPOSED SHADOW DIAGRAMS - 12pm EQUINOX

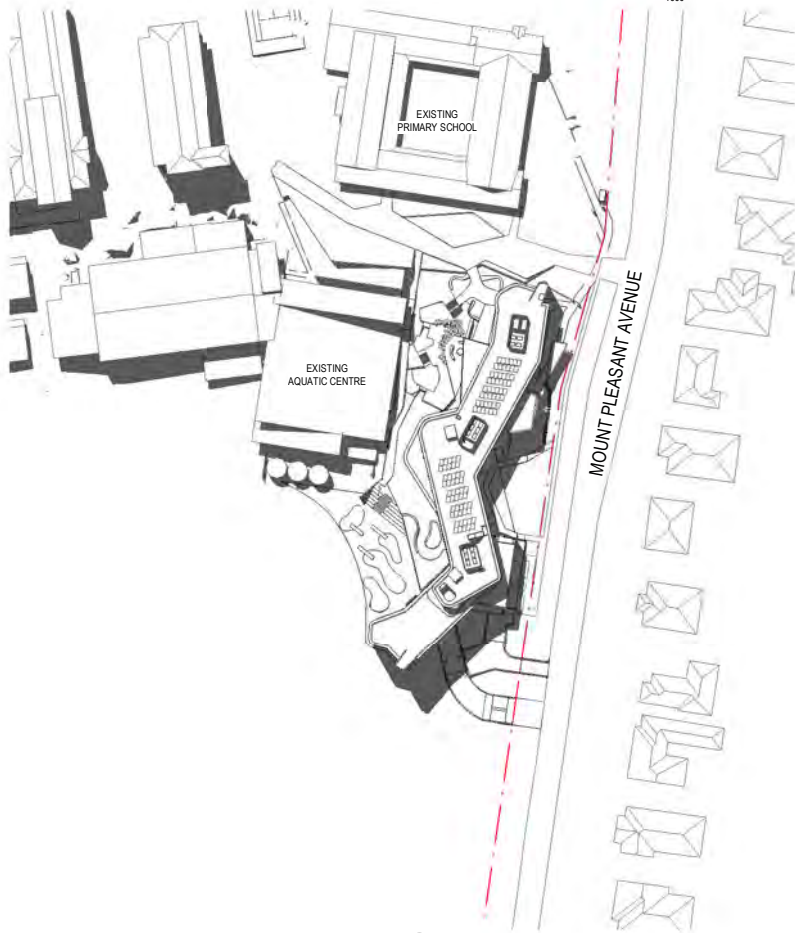


3 PROPOSED SHADOW DIAGRAMS - 1pm EQUINOX

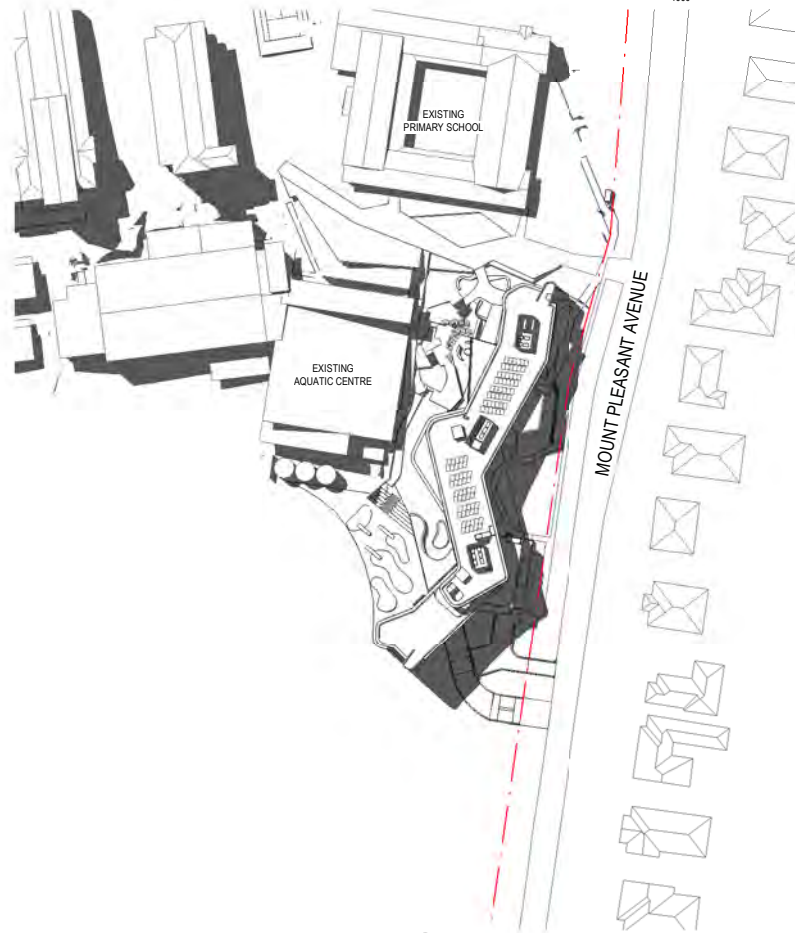

1 PROPOSED SHADOW DIAGRAMS - 2pm EQUINOX

Revisions No.	Date	Description	Ver	App'd
1	10/01/2019	ISSUED FOR APPROVAL	AJC	
2	16/01/2019	ISSUED FOR APPROVAL	AJC	

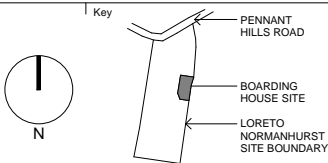


Architect
AJ+C
ALLEN JACK + COTTER
79 Myrtle Street Chippendale NSW 2008 AUSTRALIA
ph +61 2 9311 8222 fx +61 2 9311 8200
ABN 53 003 782 250


Project
LORETO NORMANHURST BOARDING HOUSE
91-93 PENNANT HILLS ROAD
NORMANHURST. NSW 2076
Proj. No. 18009

Drawing Title
SHADOW DIAGRAMS - EQUINOX 12pm - 2pm
Sheet Status
NOT FOR CONSTRUCTION

Scale
1:1000@A1
Drawing No.
DA8608 2
Issue
0 10 20 40 80 m


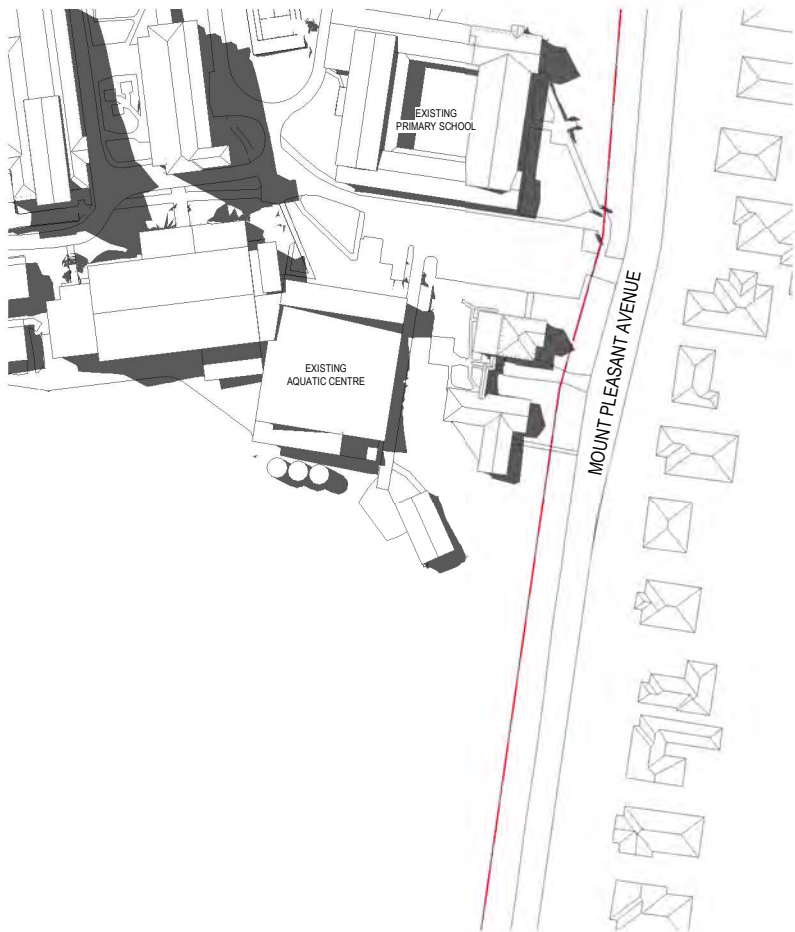


2 EXISTING SHADOW DIAGRAMS - 3pm EQUINOX

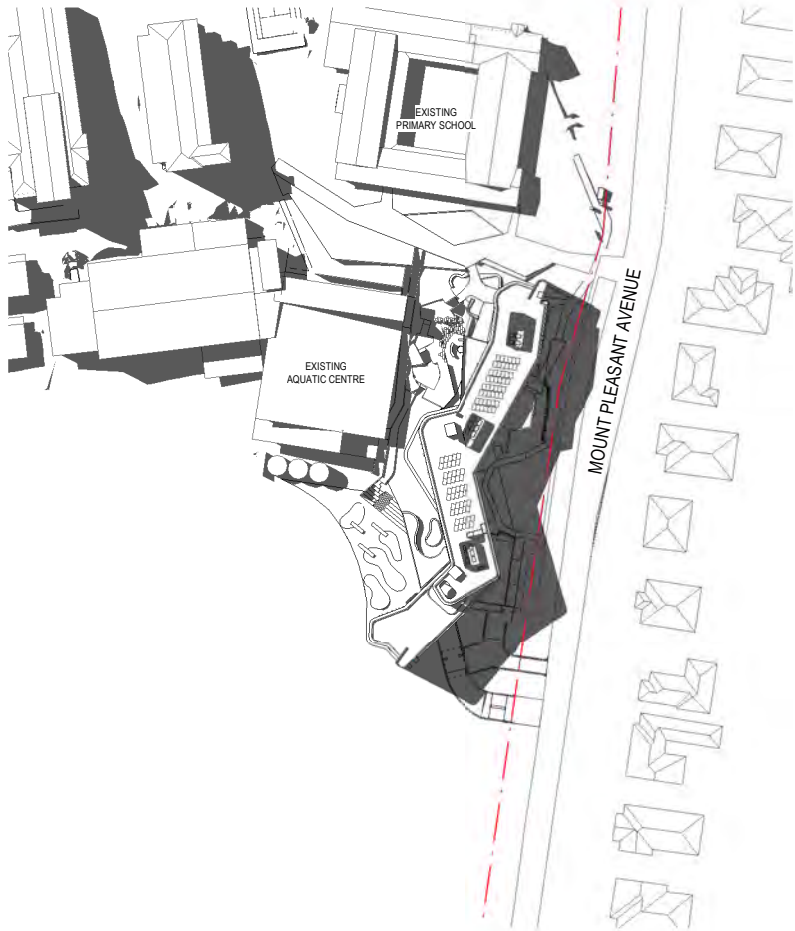

1 PROPOSED SHADOW DIAGRAMS - 3pm EQUINOX

Revisions No.	Date	Description	Ver	App'd A/C
1	10/01/2019	ISSUED FOR APPROVAL		
2	16/01/2019	ISSUED FOR APPROVAL		

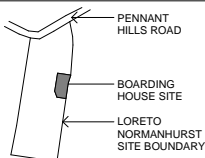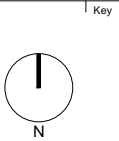

Project
LORETO NORMANHURST
BOARDING HOUSE
91-93 PENNANT HILLS ROAD
NORMANHURST. NSW 2076
Proj. No. 18009

Drawing Title
SHADOW DIAGRAMS -
EQUINOX 3pm
Sheet Status
NOT FOR CONSTRUCTION

Scale
1:1000@A1
Drawing No.
DA8609 2
Issue
0 10 20 40 80 m



VIEW FROM STREET SOUTH EAST (MOUNT PLEASANT AVENUE)



VIEW FROM STREET NORTH EAST (MOUNT PLEASANT AVENUE)




AERIAL VIEW FROM (WEST), MOUNT PLEASANT AVENUE BEYOND




VIEW FROM EXISTING SCHOOL OVAL TO OUTDOOR DINING TERRACE

<div>Revisions</div> <table><tr><th>No.</th><th>Date</th><th>Description</th></tr><tr><td>1</td><td>10/01/2019</td><td>ISSUED FOR APPROVAL</td></tr><tr><td>2</td><td>16/01/2019</td><td>ISSUED FOR APPROVAL</td></tr></table>			No.	Date	Description	1	10/01/2019	ISSUED FOR APPROVAL	2	16/01/2019	ISSUED FOR APPROVAL	<div>Ver</div> <div>App'd</div> <div>AJC</div> <div>AJC</div>	<div>Key</div> <div></div> <div>LORETO NORMANHURST SITE BOUNDARY</div> <div>PENNANT HILLS ROAD</div> <div>BOARDING HOUSE SITE</div>	<div>Client</div> <div></div> <div>loretonormanhurst</div>	<div>Architect</div> <div></div> <div>ALLEN JACK + COTTER</div> <div>79 Myrtle Street Chippendale NSW 2008 AUSTRALIA</div> <div>ph +61 2 9311 8222 fx +61 2 9311 8200</div> <div>ABN 53 003 782 250</div>	<div>Project</div> <div>LORETO NORMANHURST BOARDING HOUSE</div> <div>91-93 PENNANT HILLS ROAD</div> <div>NORMANHURST. NSW 2076</div> <div>Proj. No. 18009</div>	<div>Drawing Title</div> <div>3D VIEWS</div> <div>Sheet Status</div> <div>NOT FOR CONSTRUCTION</div>	<div>Scale</div> <div>@A1</div> <div>Drawing No.</div> <div>DA8701</div> <div>Issue</div> <div>2</div>
No.	Date	Description																
1	10/01/2019	ISSUED FOR APPROVAL																
2	16/01/2019	ISSUED FOR APPROVAL																

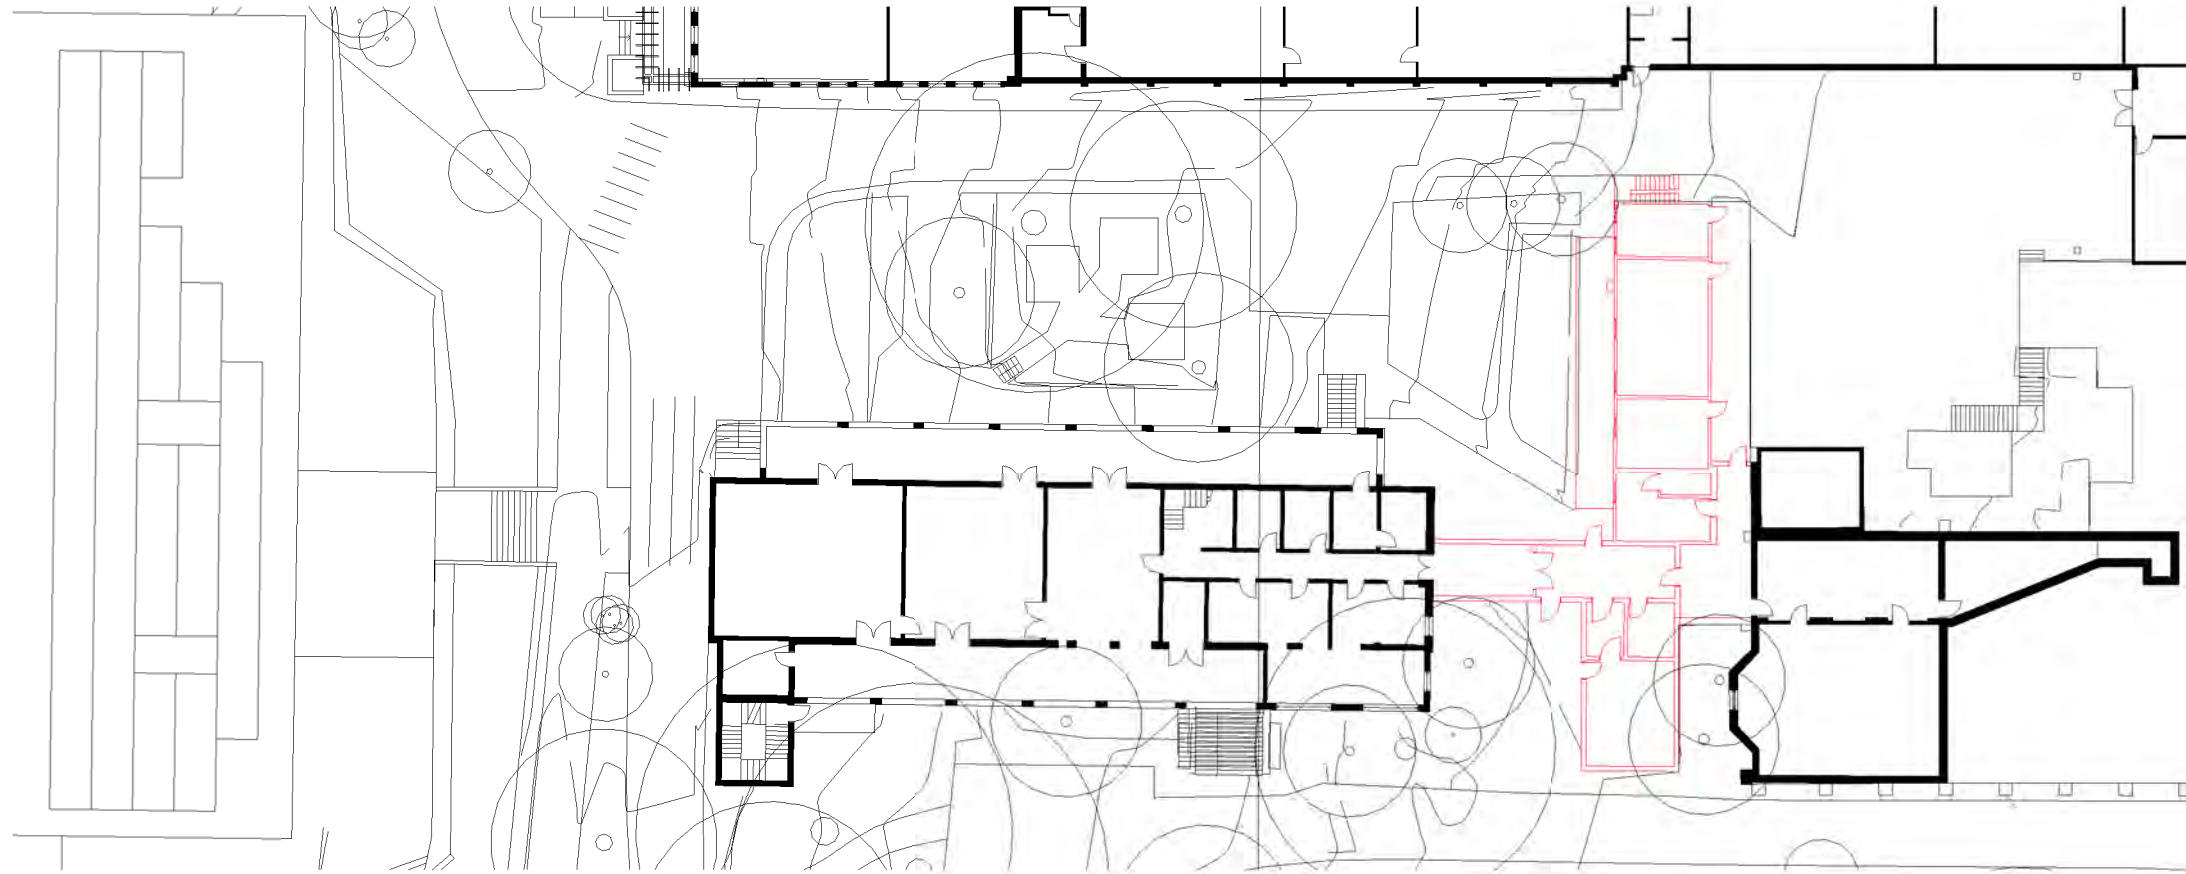


1 Demolition Plan Mary Ward Wing
1:200

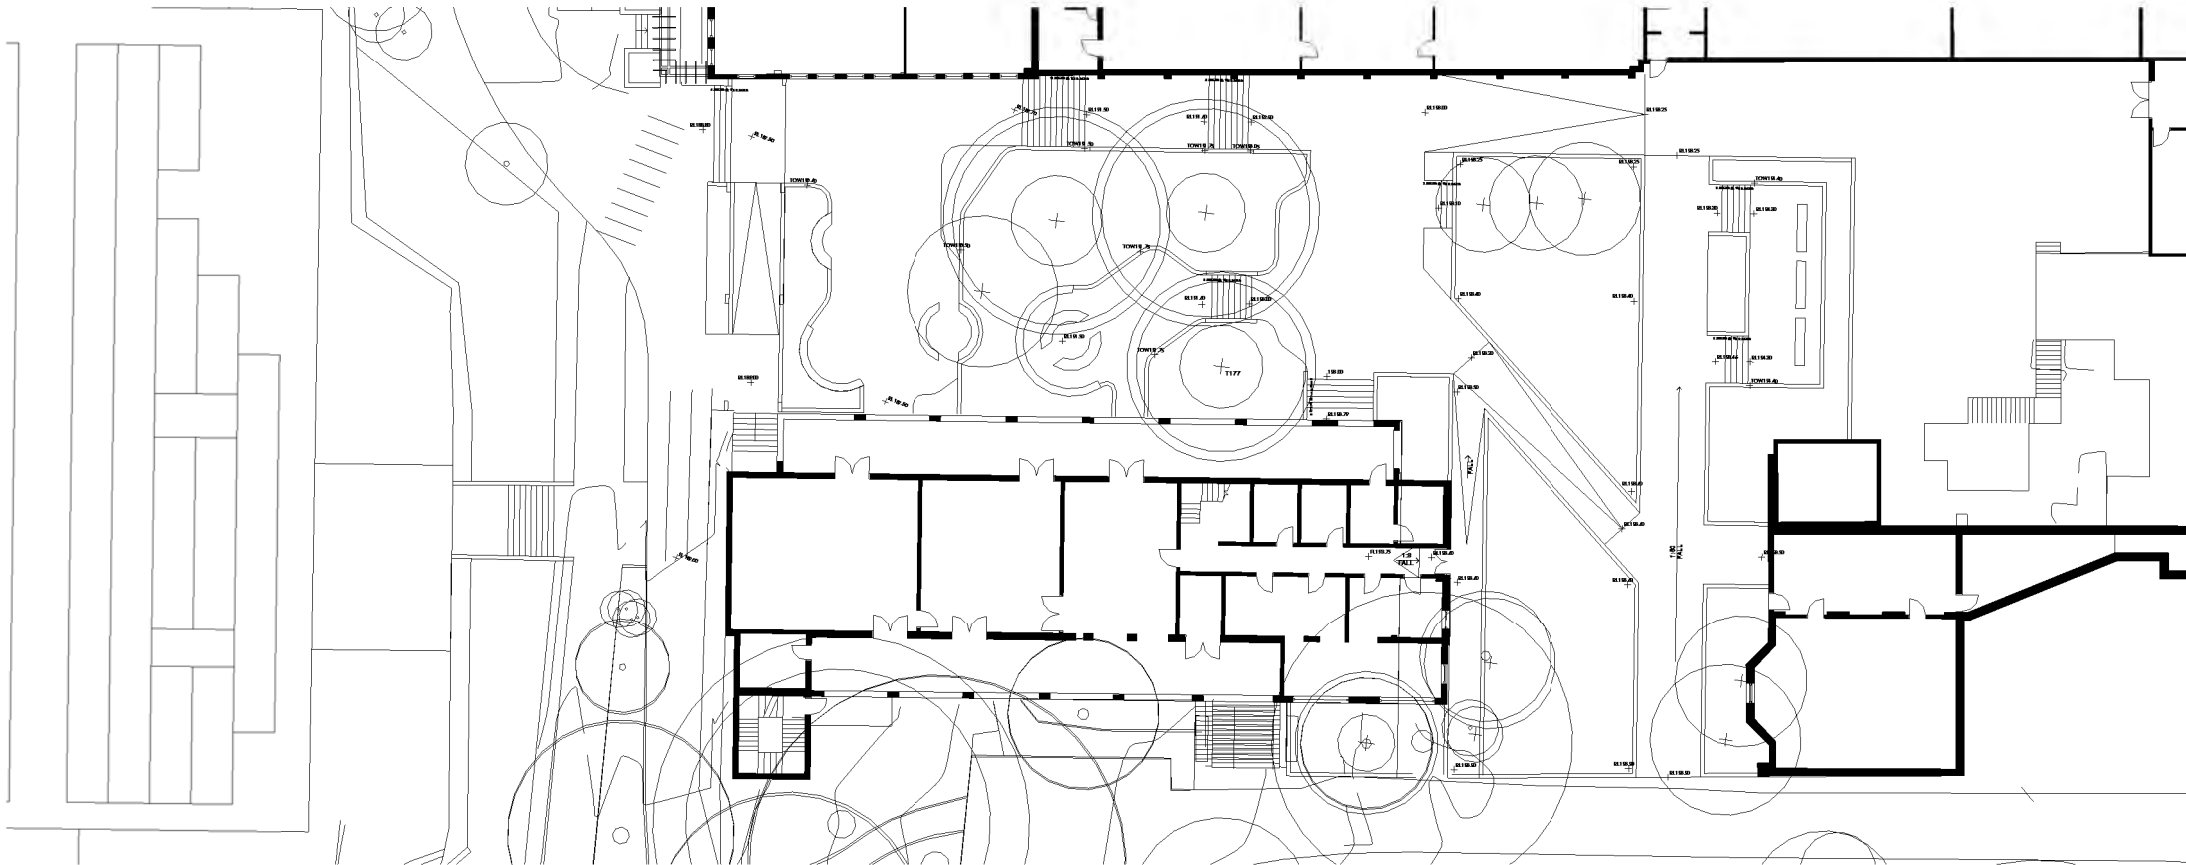

2 Proposed Plan Mary Ward Wing
1:200

Revisions		
No.	Date	Description
1	10/01/2019	ISSUED FOR APPROVAL
2	16/01/2019	ISSUED FOR APPROVAL

Ver App'd
AIC AIC

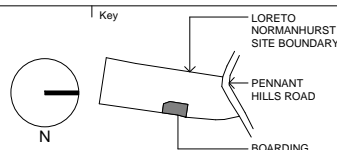


Architect
AJ+C
ALLEN JACK + COTTER
79 Myrtle Street Chippendale NSW 2008 AUSTRALIA
ph +61 2 9311 8222 fx +61 2 9311 8200
ABN 53 003 782 250

Project
LORETO NORMANHURST BOARDING HOUSE
91-93 PENNANT HILLS ROAD
NORMANHURST. NSW 2076
Proj. No. 18009

Drawing Title
MARY WARD COURTYARD
Sheet Status
NOT FOR CONSTRUCTION


Scale
1:200 @A1
Drawing No.
DA9000 2
Issue

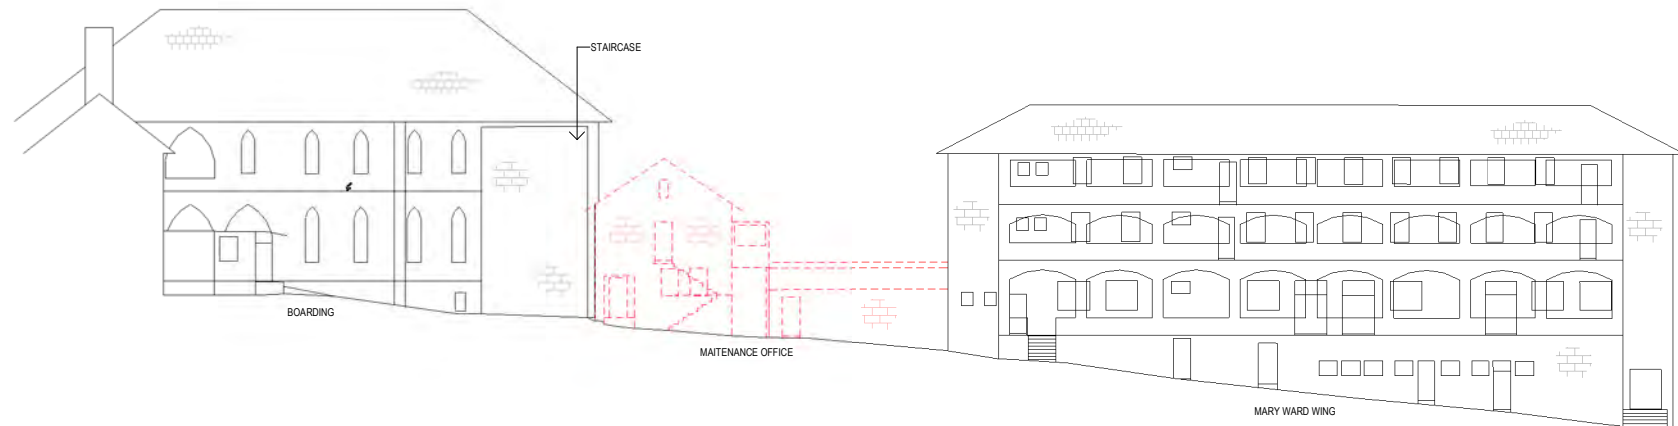

1 WEST ELEVATION 1:200



2 EAST ELEVATION 1:200

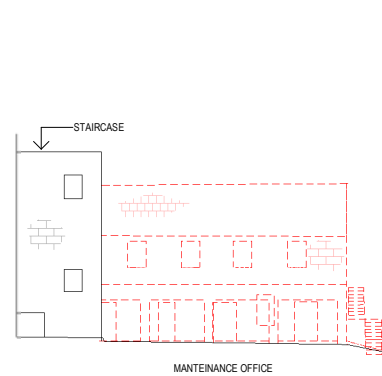


3 NORTH ELEVATION 1:200



4 SOUTH ELEVATION 1:200

Revisions No.	Date	Description	Ver	App'd
1	10/01/2019	ISSUED FOR APPROVAL	AIC	
2	16/01/2019	ISSUED FOR APPROVAL	AIC	

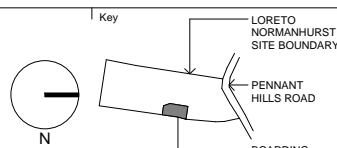

Architect
AJ+C
ALLEN JACK + COTTER
79 Myrtle Street Chippendale NSW 2008 AUSTRALIA
ph +61 2 9311 8222 fx +61 2 9311 8200
ABN 53 003 782 250

Project
LORETO NORMANHURST BOARDING HOUSE
91-93 PENNANT HILLS ROAD
NORMANHURST. NSW 2076
Proj. No. 18009

Drawing Title
DEMO - ELEVATIONS
Sheet Status
NOT FOR CONSTRUCTION

Scale
1:200 @A1
Drawing No.
DA9001 2
Issue