

NOTES:

COPYRIGHT © ALL RIGHTS RESERVED. THIS DRAWING MAY NOT BE REPRODUCED OR TRANSMITTED IN ANY FORM OR BY ANY MEANS IN PART OR IN WHOLE WITHOUT PERMISSION OF MARTIN & OLLMANN PTY. LTD.

ALL LEVELS AND DIMENSIONS TO BE VERIFIED PRIOR TO COMMENCEMENT OF WORK.  
USE FIGURED DIMENSIONS ONLY. DO NOT SCALE.

ALL WORK TO COMPLY WITH CURRENT REGULATIONS AND S.A.A. STANDARDS.

NORTH:

N

LEGEND:

LEGEND

LAND ZONING

SP2

INFRASTRUCTURE

R1

GENERAL RESIDENTIAL

R3

MEDIUM RESIDENTIAL

B1

NEIGHBOURHOOD CENTRE

B3

COMMERCIAL CORE

B4

MIXED USE

B5

BUSINESS DEVELOPMENT

B6

ENTERPRISE CORRIDOR

IN2

LIGHT INDUSTRIAL

RE1

PUBLIC RECREATION

RE2

PUBLIC RECREATION

01	Info	10/03/2018	REF SHAWT ISSUE
02	Info	12/04/2018	SSD ISSUE
03	Info	13/04/2018	ISSUE FOR SSD
04	Info	20/04/2018	SSD ISSUE - FOR REVIEW
05	Info	10/05/2018	SSD ISSUE

No	Initial	DATE	REVISION DETAILS
ARCHITECT			

MARTIN & OLLMANN

188 Willoughby Rd  
Crows Nest  
NSW 2066  
NSW Registered Architect: Cameron Martin 9194

T +61 2 9439 8522  
E: info@martin-ollmann.com  
www.martin-ollmann.com  
A.B.N. 50 150 071 051

CLIENT

NSW  
GOVERNMENT

Health  
Infrastructure

14/77 PACIFIC HIGHWAY  
NORTH SYDNEY NSW 2060

phone : (02) 9978 5402  
email: hi-info@health.nsw.gov.au

PROJECT:

WAGGA WAGGA HEALTH SERVICE  
REDEVELOPMENT  
Changing more than the buildings

STAGE 3 DEVELOPMENT

CNR EDWARD & DOCKER STREET  
WAGGA WAGGA NSW 2650

DRAWING TITLE:

LAND ZONING

SCALE:

DRAWN BY: QA:

ISSUE DATE:

05A1

TK

CM

10/05/2018

ref: 17022 CH 03

PROJECT NUMBER:

DRAWING NUMBER:

ISSUE:

17022


SSD-ACB-0304

05

ref: BIM Server: BIMSERVER - BIM Group 21/1/2022 20:00pm Wagga Wagga Stage 3/17022 CH 03 17022 CH 03

NOT FOR CONSTRUCTION



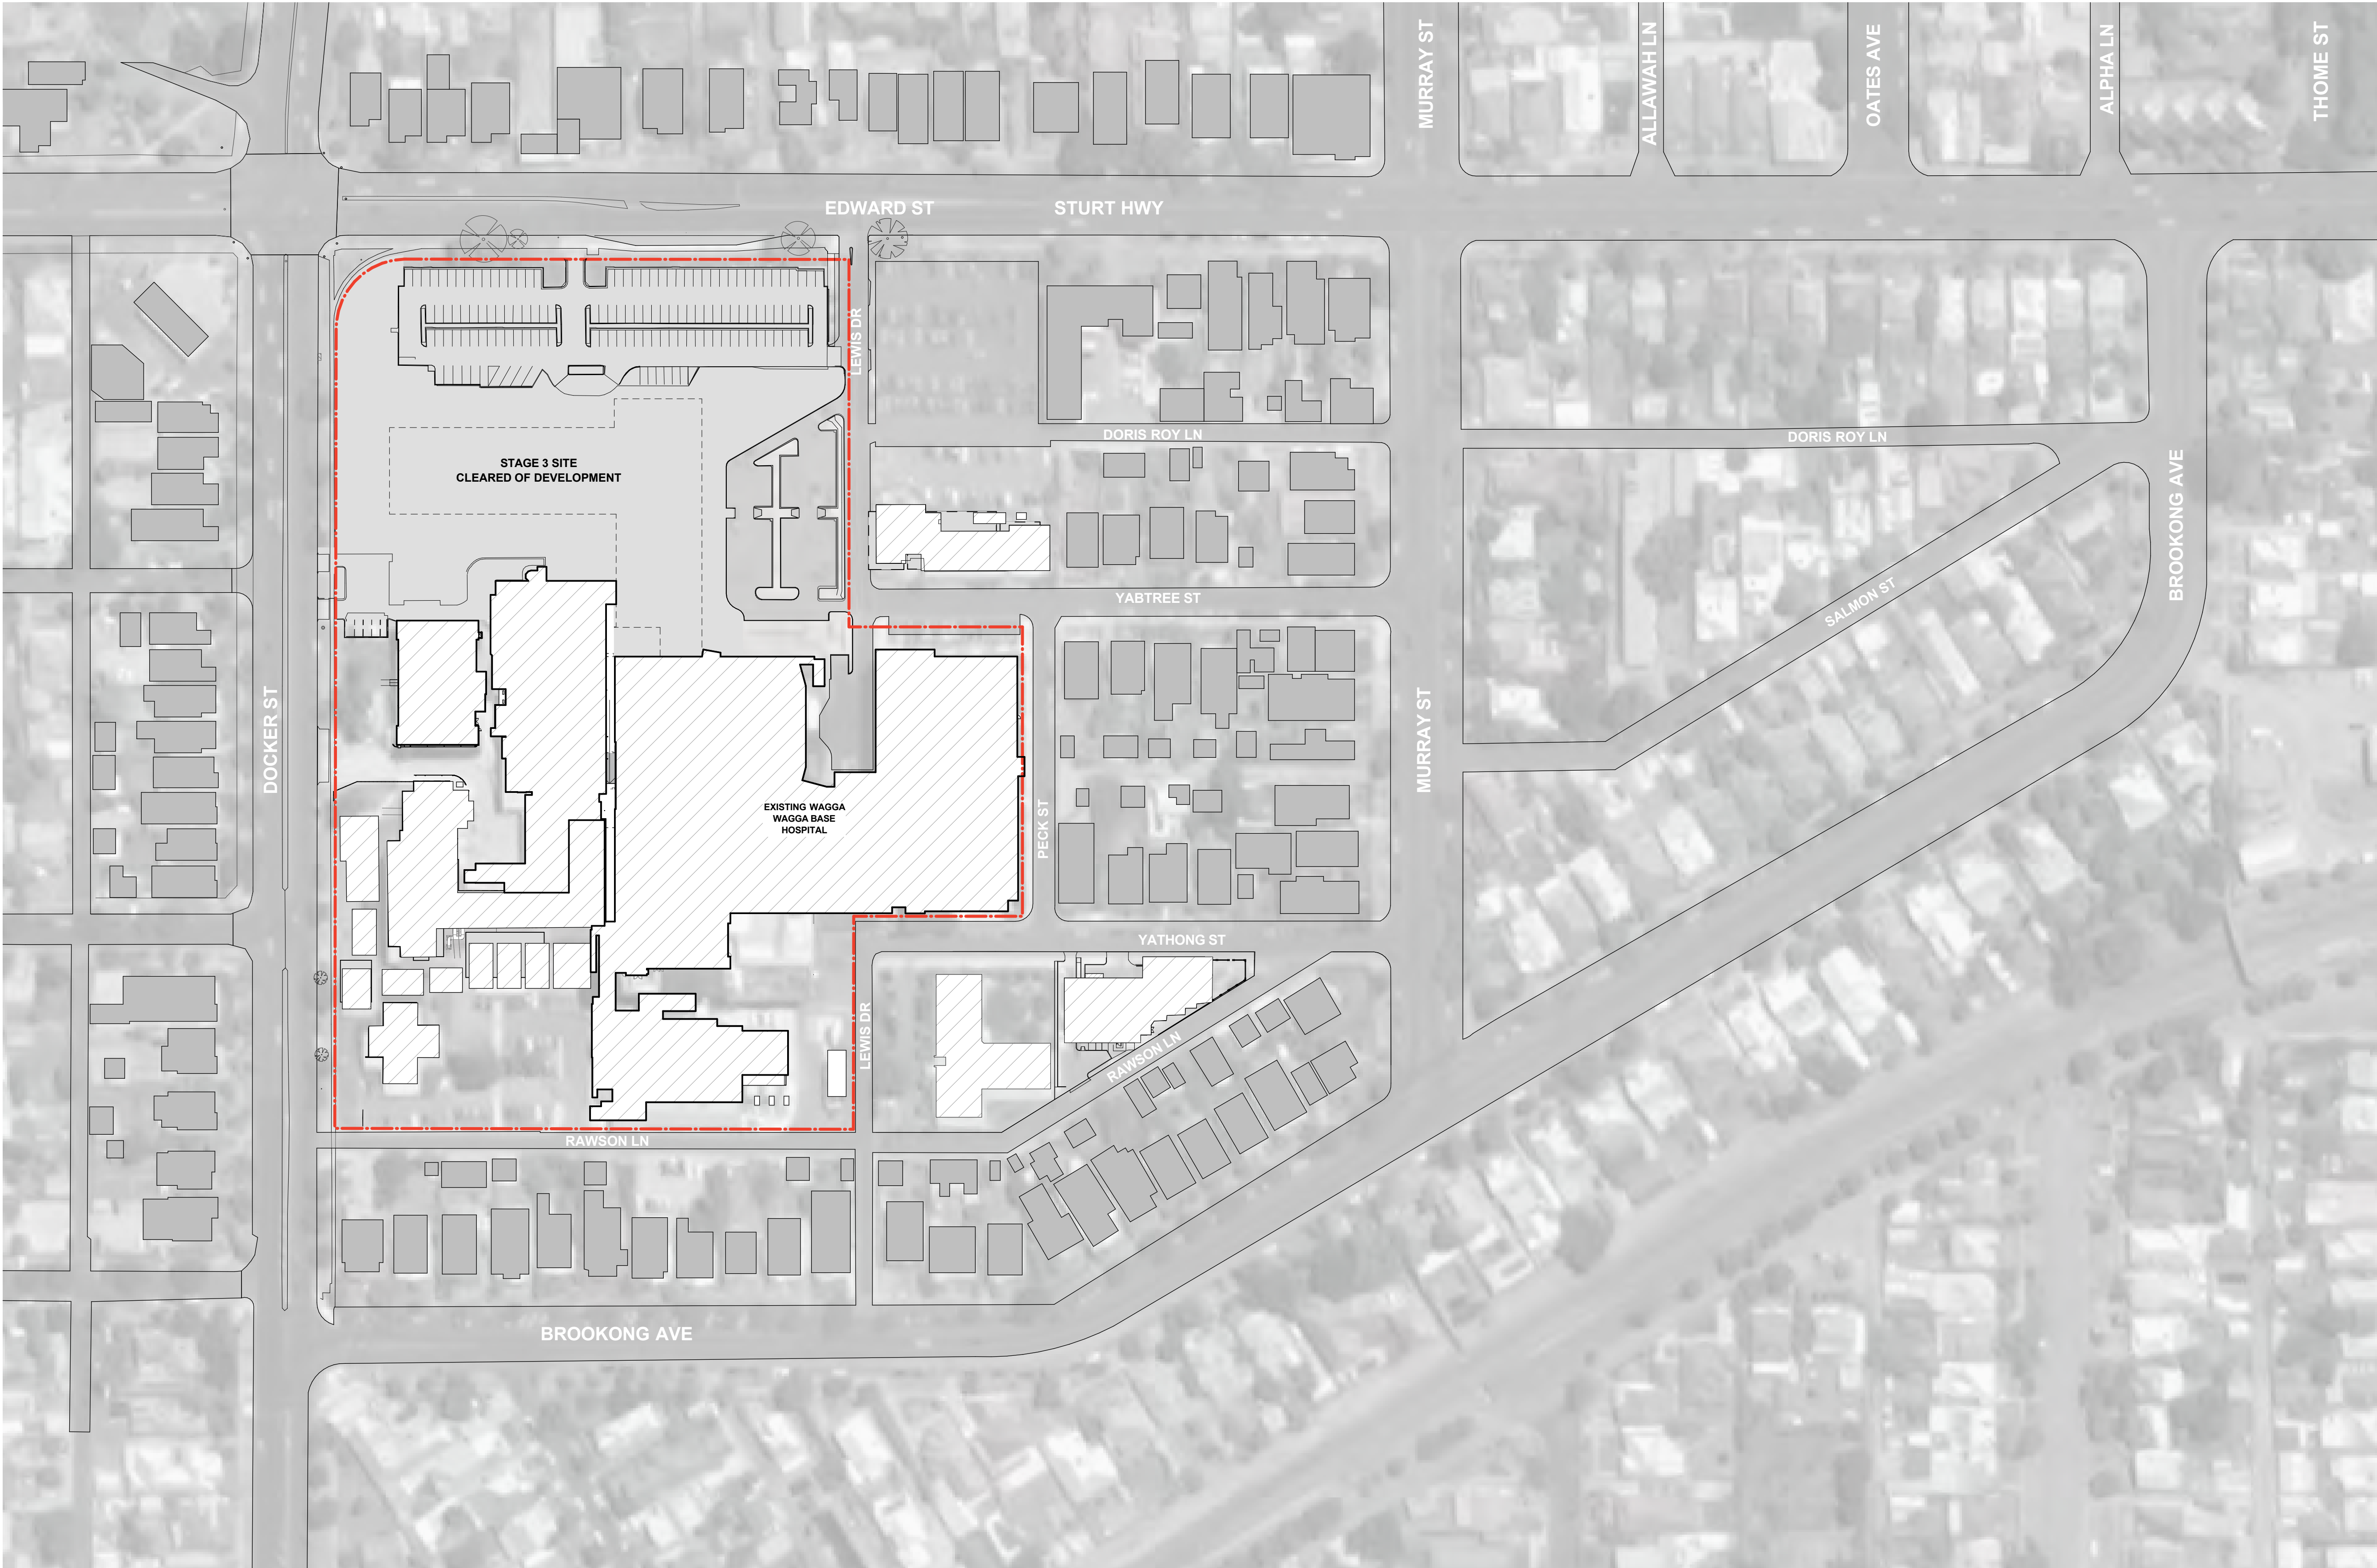

NOTES:

COPYRIGHT © ALL RIGHTS RESERVED. THIS DRAWING MAY NOT BE REPRODUCED OR TRANSMITTED IN ANY FORM OR BY ANY MEANS IN PART OR IN WHOLE WITHOUT PERMISSION OF MARTIN & OLLMANN PTY. LTD.

ALL LEVELS AND DIMENSIONS TO BE VERIFIED PRIOR TO COMMENCEMENT OF WORK. USE FIGURED DIMENSIONS ONLY. DO NOT SCALE.

ALL WORK TO COMPLY WITH CURRENT REGULATIONS AND S.A.A. STANDARDS.

NORTH:

N

LEGEND:

EXISTING HOSPITAL BUILDINGS

EXISTING BUILDINGS

01

Info

10/03/2018

SSD ISSUE

02

Info

10/03/2018

SSD ISSUE

No

Initial

DATE

REVISION DETAILS

ARCHITECT

MARTIN & OLLMANN

188 Willoughby Rd  
Crows Nest  
NSW 1585  
NSW Registered Architect: Cameron Martin 9194  
A.B.N. 20 120 471 051

T +61 2 9439 8525  
E: info@martin-ollmann.com  
www.martin-ollmann.com

CLIENT

Health Infrastructure

14/77 PACIFIC HIGHWAY  
NORTH SYDNEY NSW 2060

phone : (02) 9978 5402  
email: hi-info@health.nsw.gov.au

PROJECT:

WAGGA WAGGA HEALTH SERVICE  
REDEVELOPMENT

Changing more than the buildings

STAGE 3 DEVELOPMENT

CNR EDWARD & DOCKER STREET  
WAGGA WAGGA NSW 2650

DRAWING TITLE:

EXISTING SITE PLAN

SCALE:

DRAWN BY: QA:

ISSUE DATE:

1:1000@A1 TK CM 12/06/2018

ref: 17022 CH 03

PROJECT NUMBER:

DRAWING NUMBER:


ISSUE:

17022 SSD-ACB-0400 03

ref: RM Server: RMSESERVER - RM Server: 21/1/2022 20:00:00 Wagga Wagga Health Stage 3/17022 CH 03 17022 CH 03

NOT FOR CONSTRUCTION 17022 SSD-ACB-0400 03



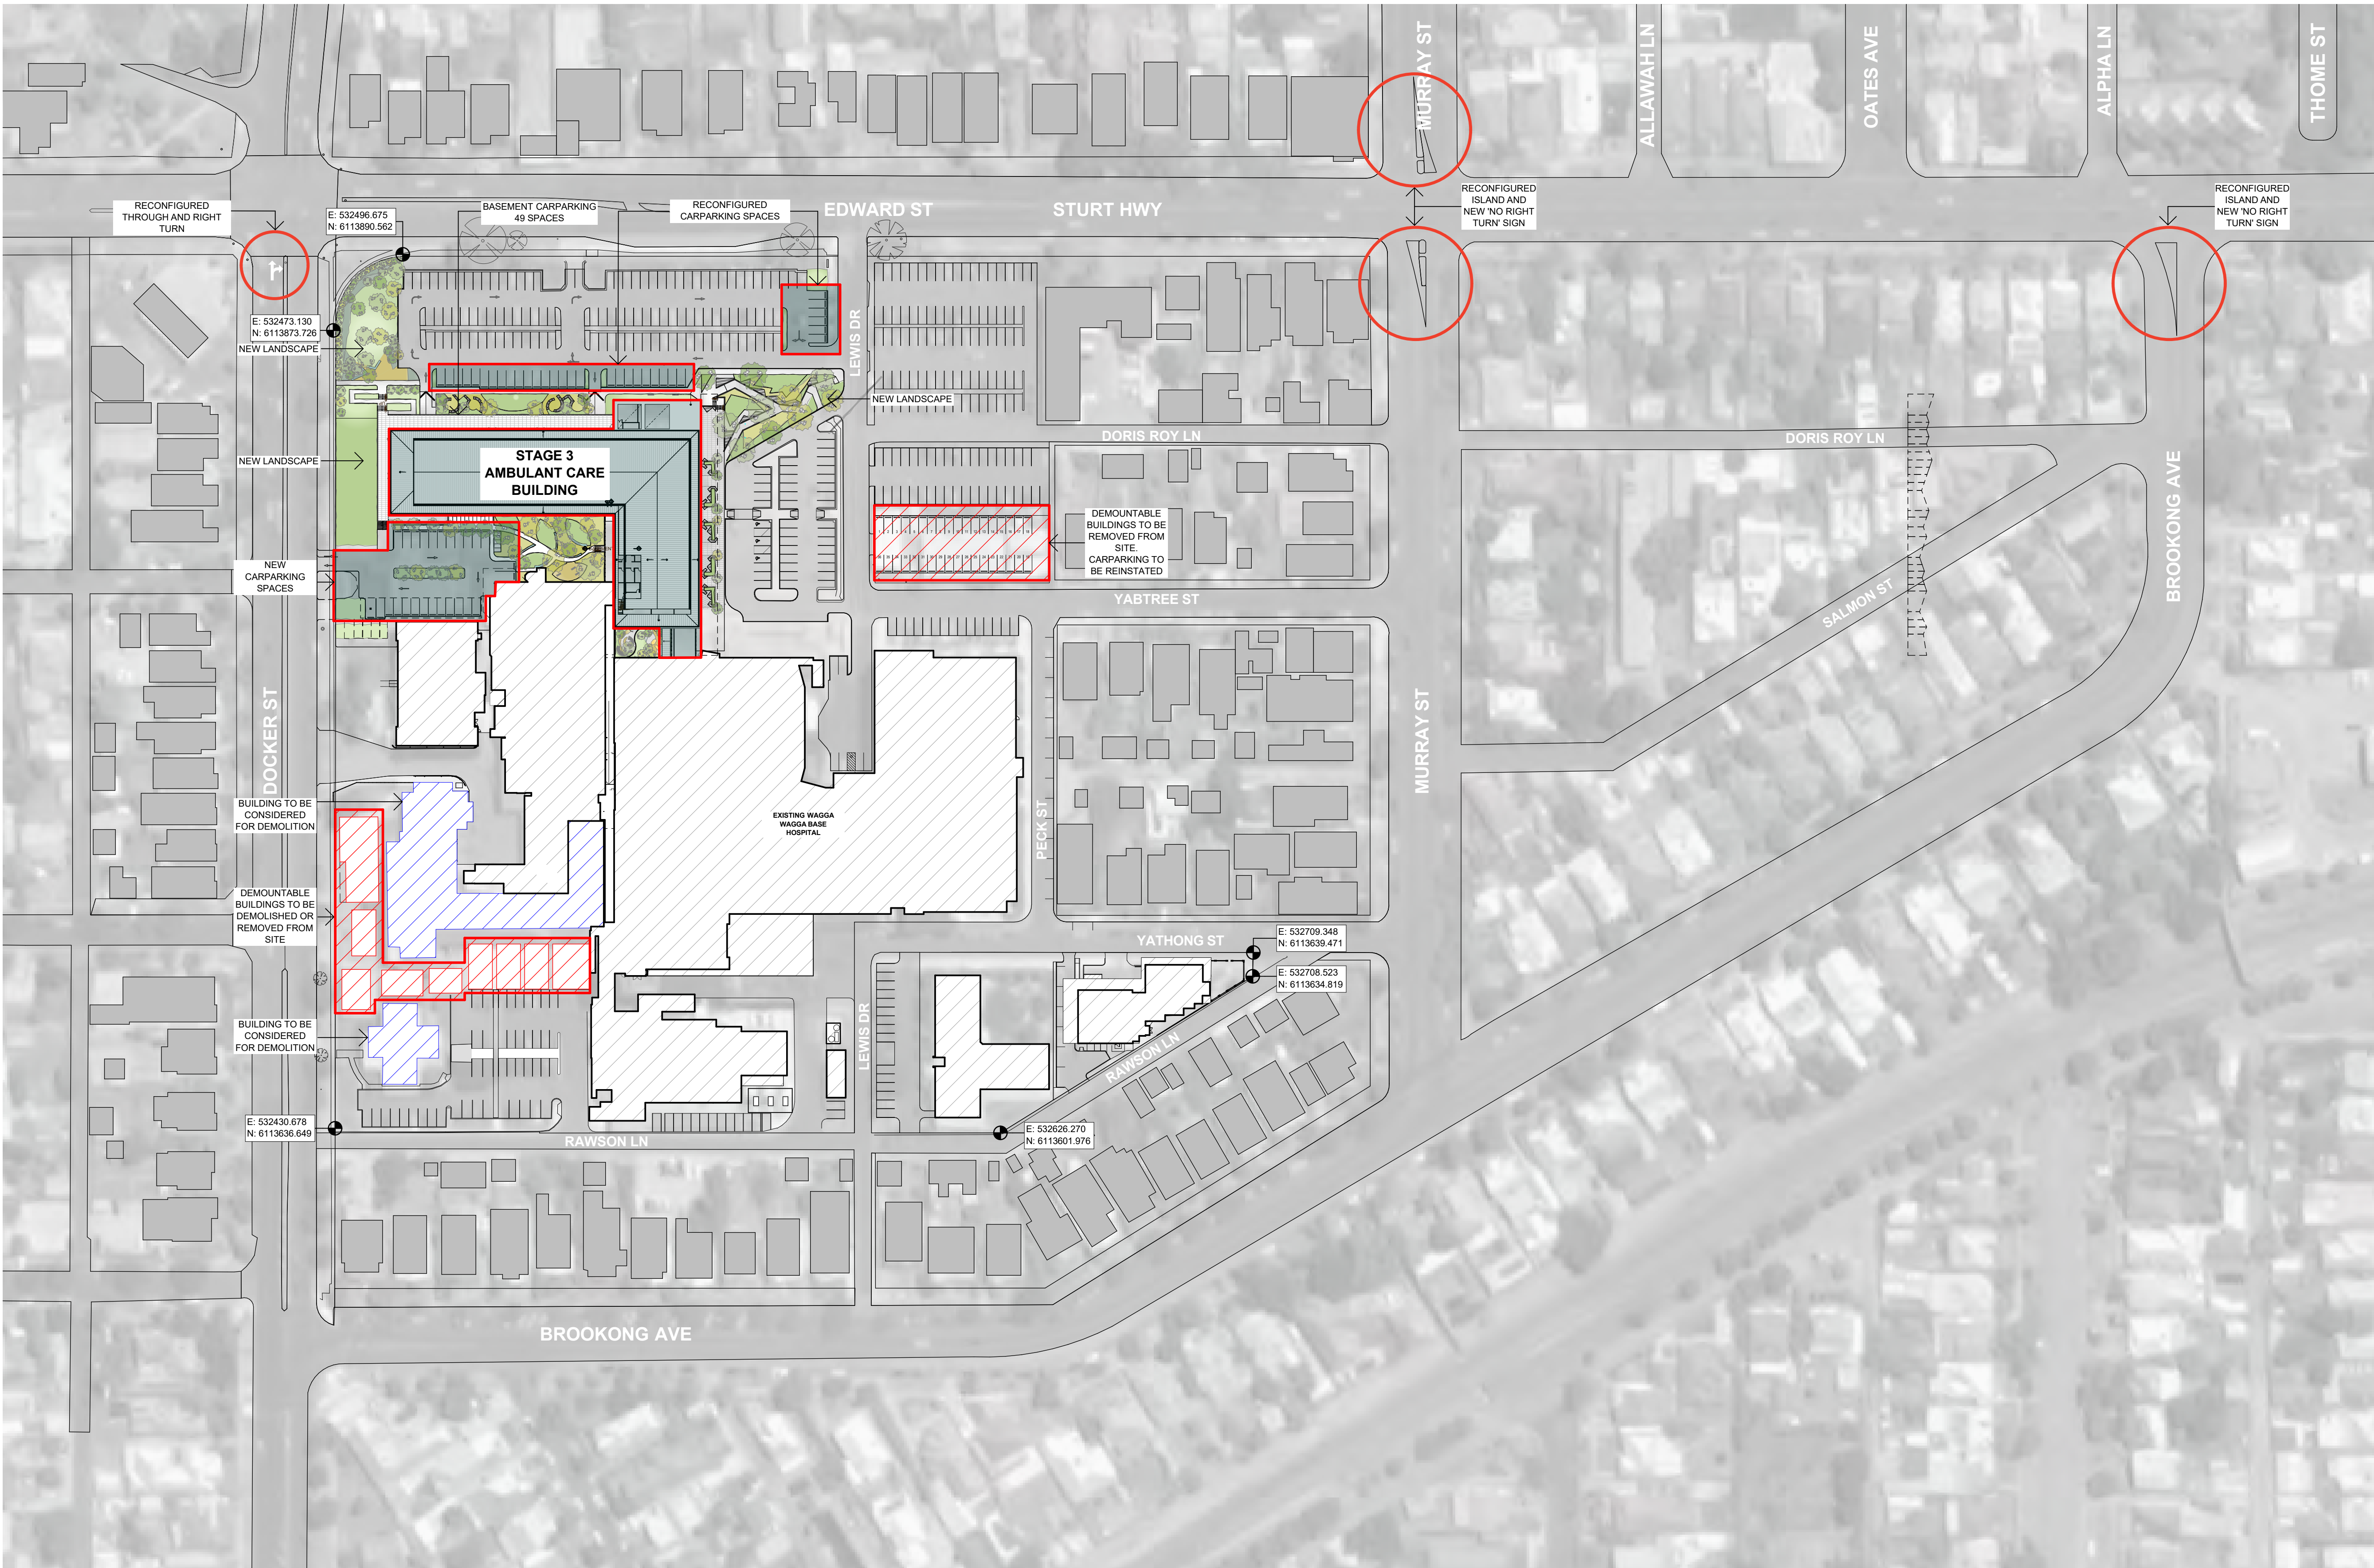


NOTES:

COPYRIGHT © ALL RIGHTS RESERVED. THIS DRAWING MAY NOT BE REPRODUCED OR TRANSMITTED IN ANY FORM OR BY ANY MEANS IN PART OR IN WHOLE WITHOUT PERMISSION OF MARTIN & OLLMANN PTY. LTD.

ALL LEVELS AND DIMENSIONS TO BE VERIFIED PRIOR TO COMMENCEMENT OF WORK. USE FIGURED DIMENSIONS ONLY. DO NOT SCALE.

ALL WORK TO COMPLY WITH CURRENT REGULATIONS AND S.A.A. STANDARDS.

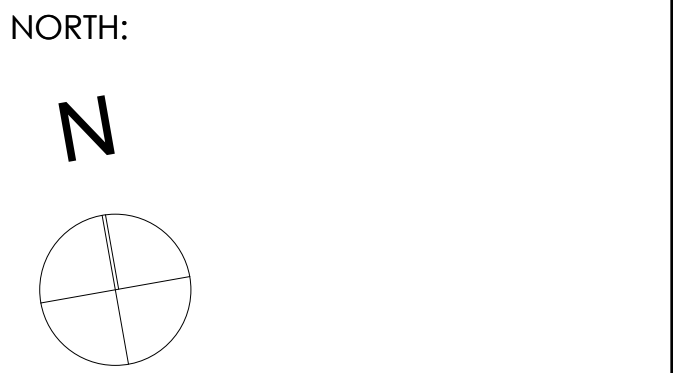

- LEGEND:
- STAGE 3, AMBULANT CARE BUILDING
  - EXISTING HOSPITAL BUILDINGS
  - EXISTING BUILDINGS
  - FOR INFORMATION. NOT PART OF SSD WORKS
  - DEMOUNTABLE BUILDINGS TO BE DEMOLISHED OR REMOVED FROM SITE
  - NEW LANDSCAPE WORKS/ AREAS

EASTINGS AND NORTHINGS TO MGA

E: 532709.348  
N: 6113639.471

No	Initial	DATE	REVISION DETAILS
01	MRA	10/03/2018	REF DRAFT ISSUE
02	MRA	10/04/2018	SSD ISSUE
03	Tra	10/04/2018	ISSUE FOR SSD
04	JS	11/04/2018	SSD ISSUE
05	MRA	20/04/2018	SSD ISSUE - FOR REVIEW
06	MRA	10/05/2018	SSD ISSUE
07	MRA	10/05/2018	SSD ISSUE
08	MRA	10/06/2018	SSD ISSUE

ARCHITECT

MARTIN & OLLMANN

188 Willoughby Rd  
Crows Nest  
NSW 2066  
NSW Registered Architect: Cameron Martin 9194

T: +61 2 9439 8522  
E: info@martin-ollmann.com  
www.martin-ollmann.com  
A.B.N. 20 120 471 051

CLIENT

NSW GOVERNMENT | Health Infrastructure

14/77 PACIFIC HIGHWAY  
NORTH SYDNEY NSW 2060

phone: (02) 9978 5402  
email: hi-info@health.nsw.gov.au

PROJECT:

WAGGA WAGGA HEALTH SERVICE REDEVELOPMENT  
Changing more than the buildings

STAGE 3 DEVELOPMENT  
CNR EDWARD & DOCKER STREET  
WAGGA WAGGA NSW 2650

DRAWING TITLE:

SITE PLAN

SCALE: 1:1000 @A1

DRAWN BY: TK

QA: CM

ISSUE DATE: 12/06/2018

PROJECT NUMBER: 17022

DRAWING NUMBER: SSD-ACB-0401

ISSUE: 08

ref: 17022 CH 03

NOT FOR CONSTRUCTION 17022 SSD-ACB-0401 08