




PLOT STAMP DATE: 23/09/2019 10:45:37 AM

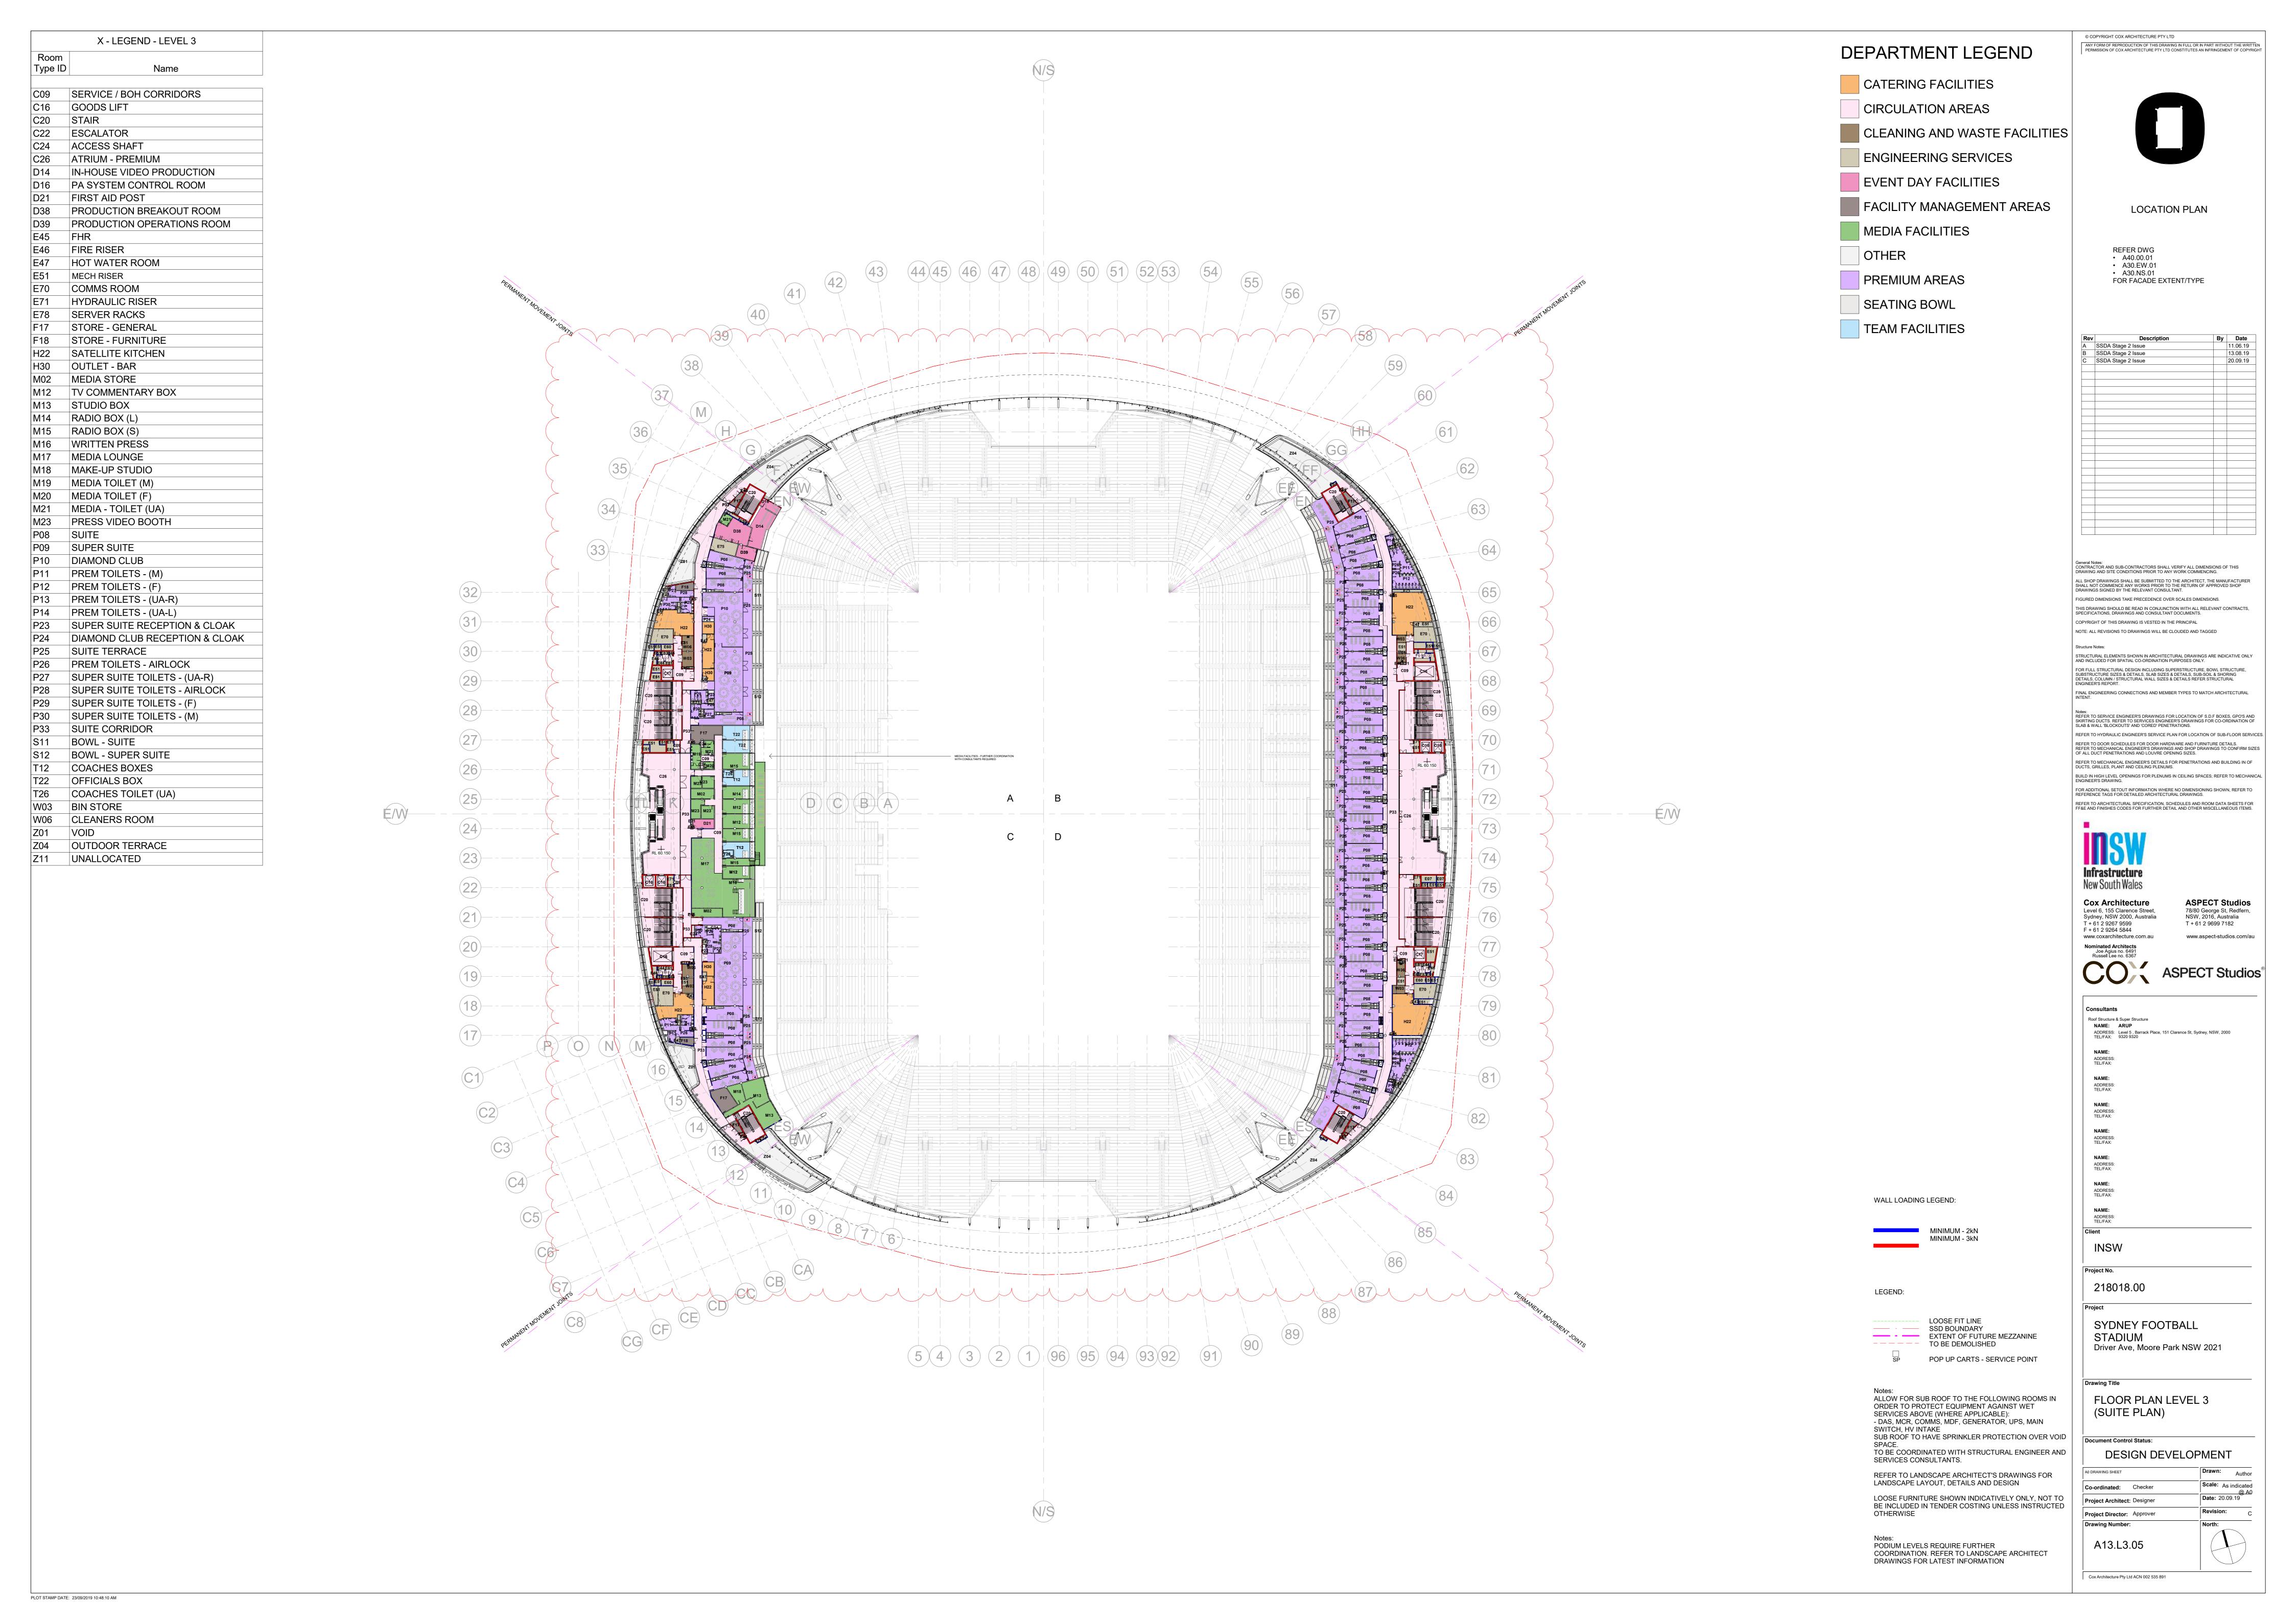

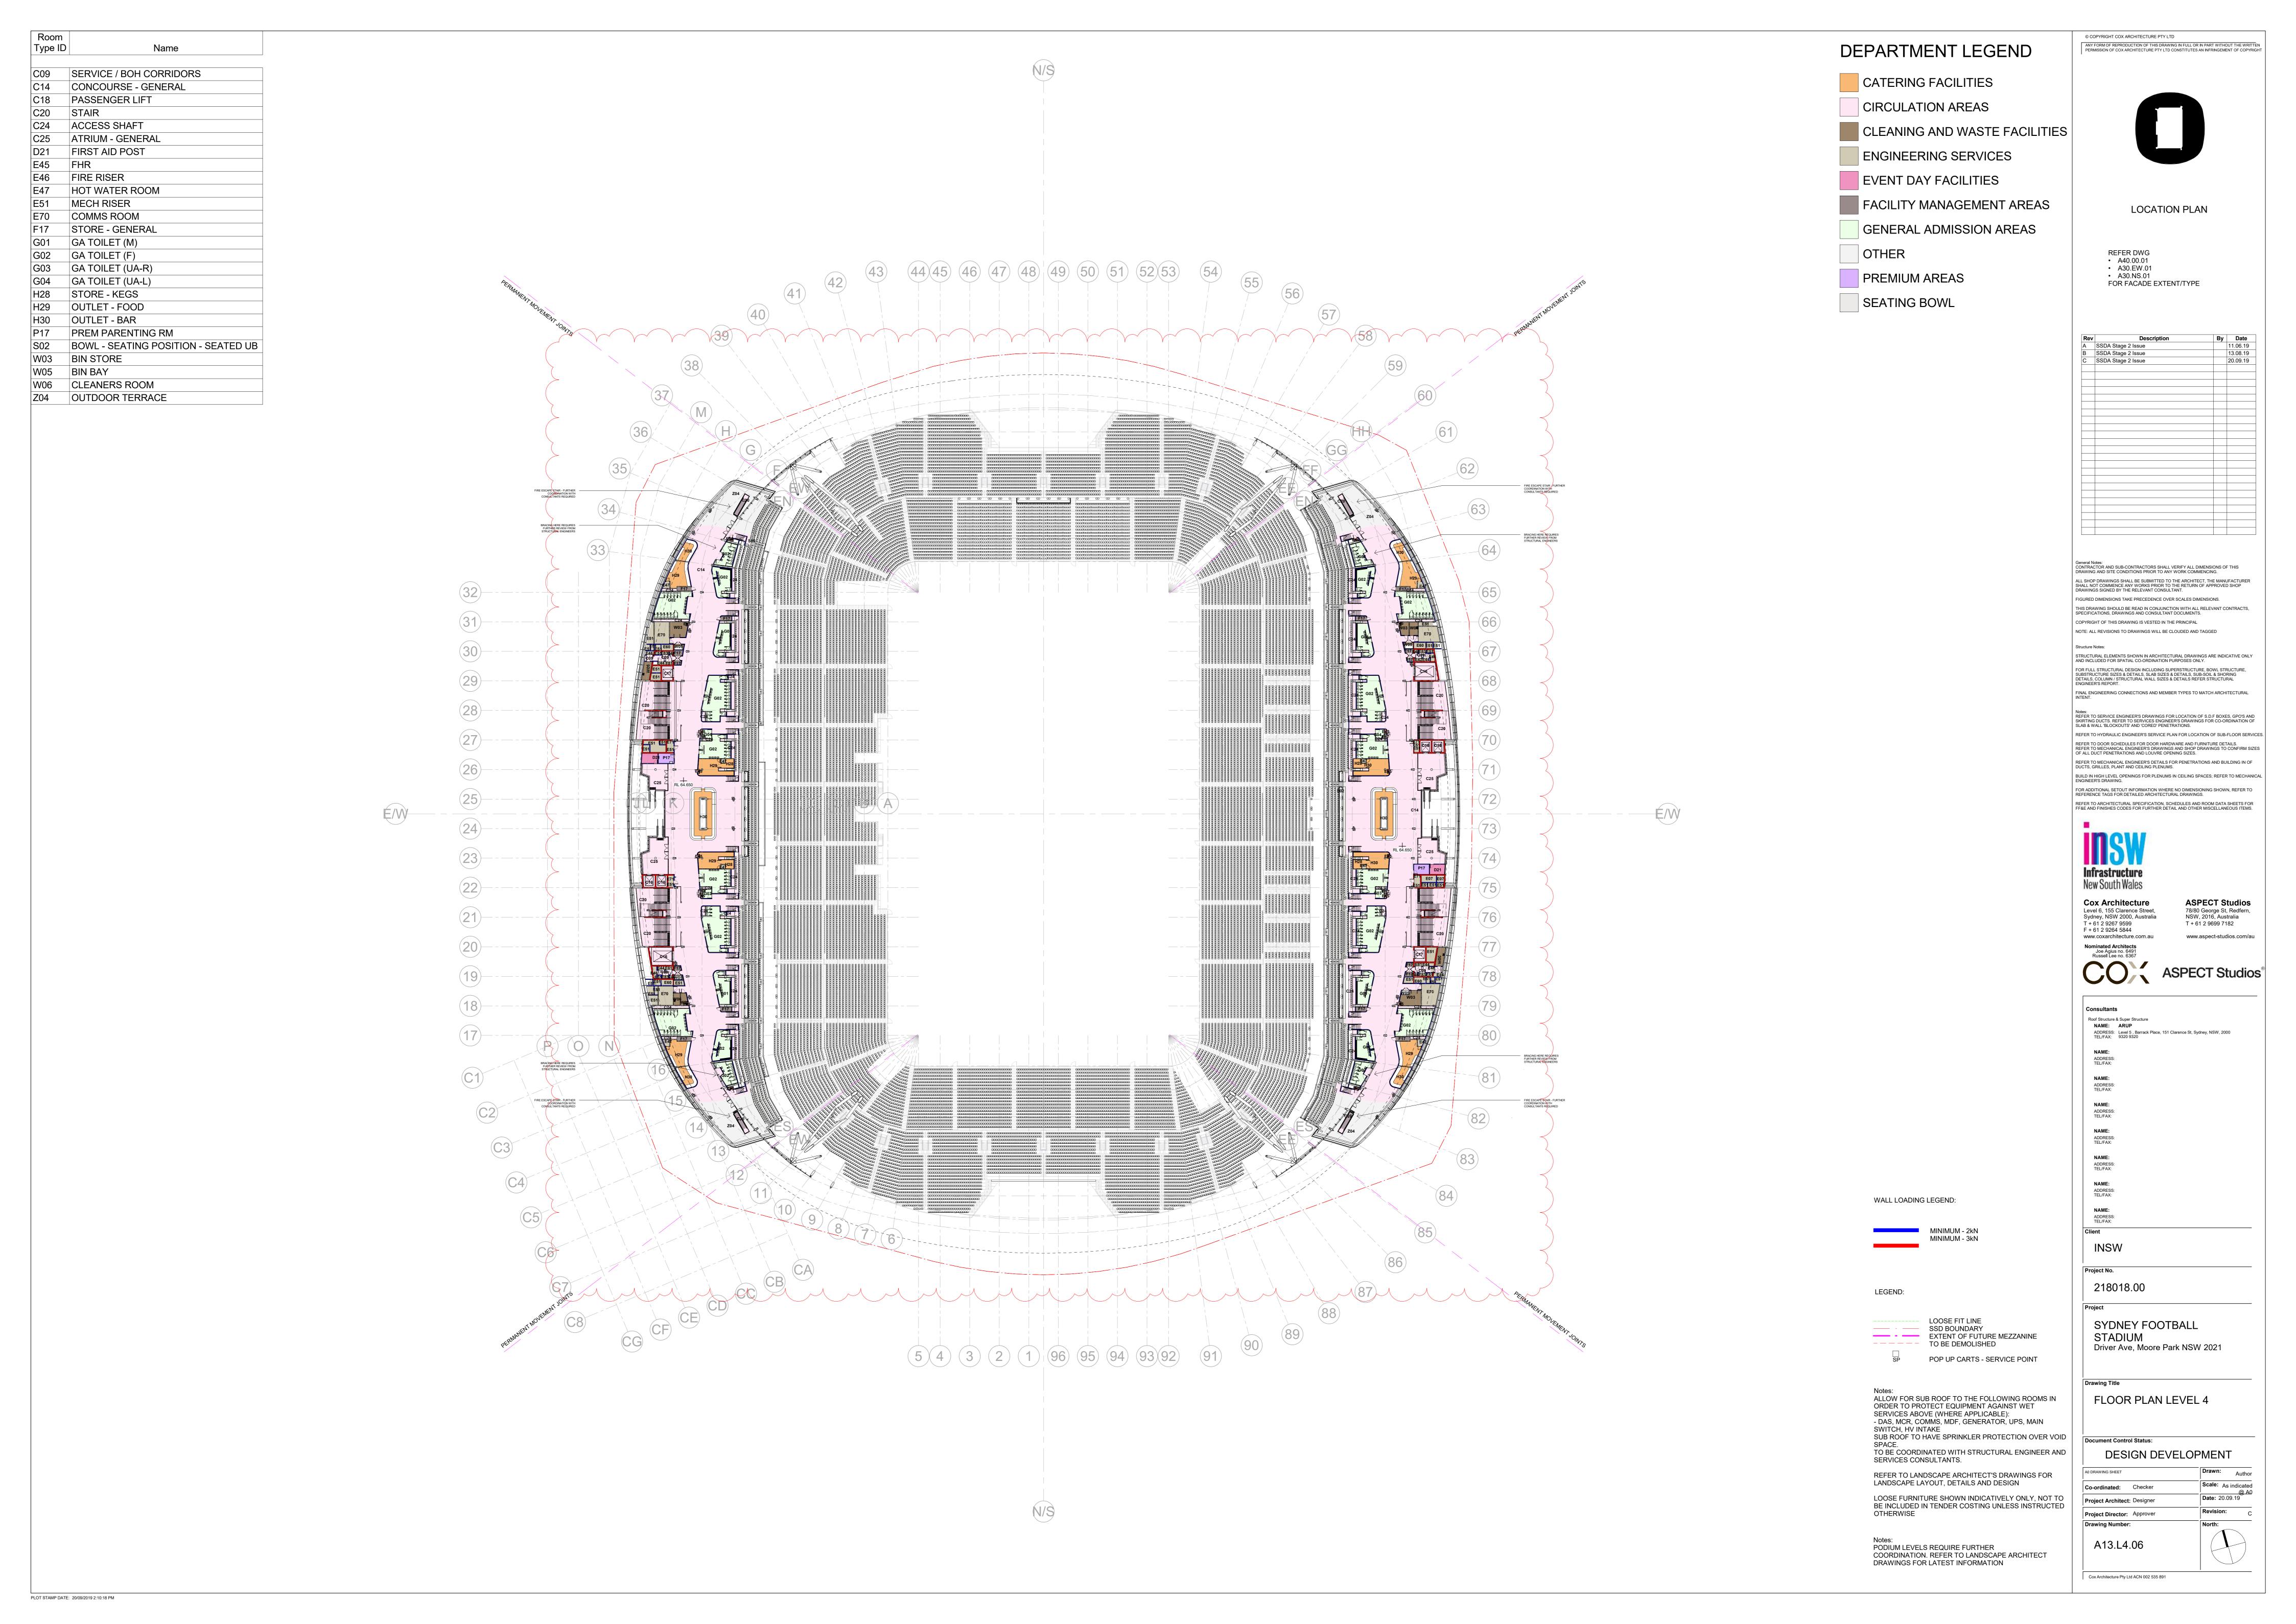

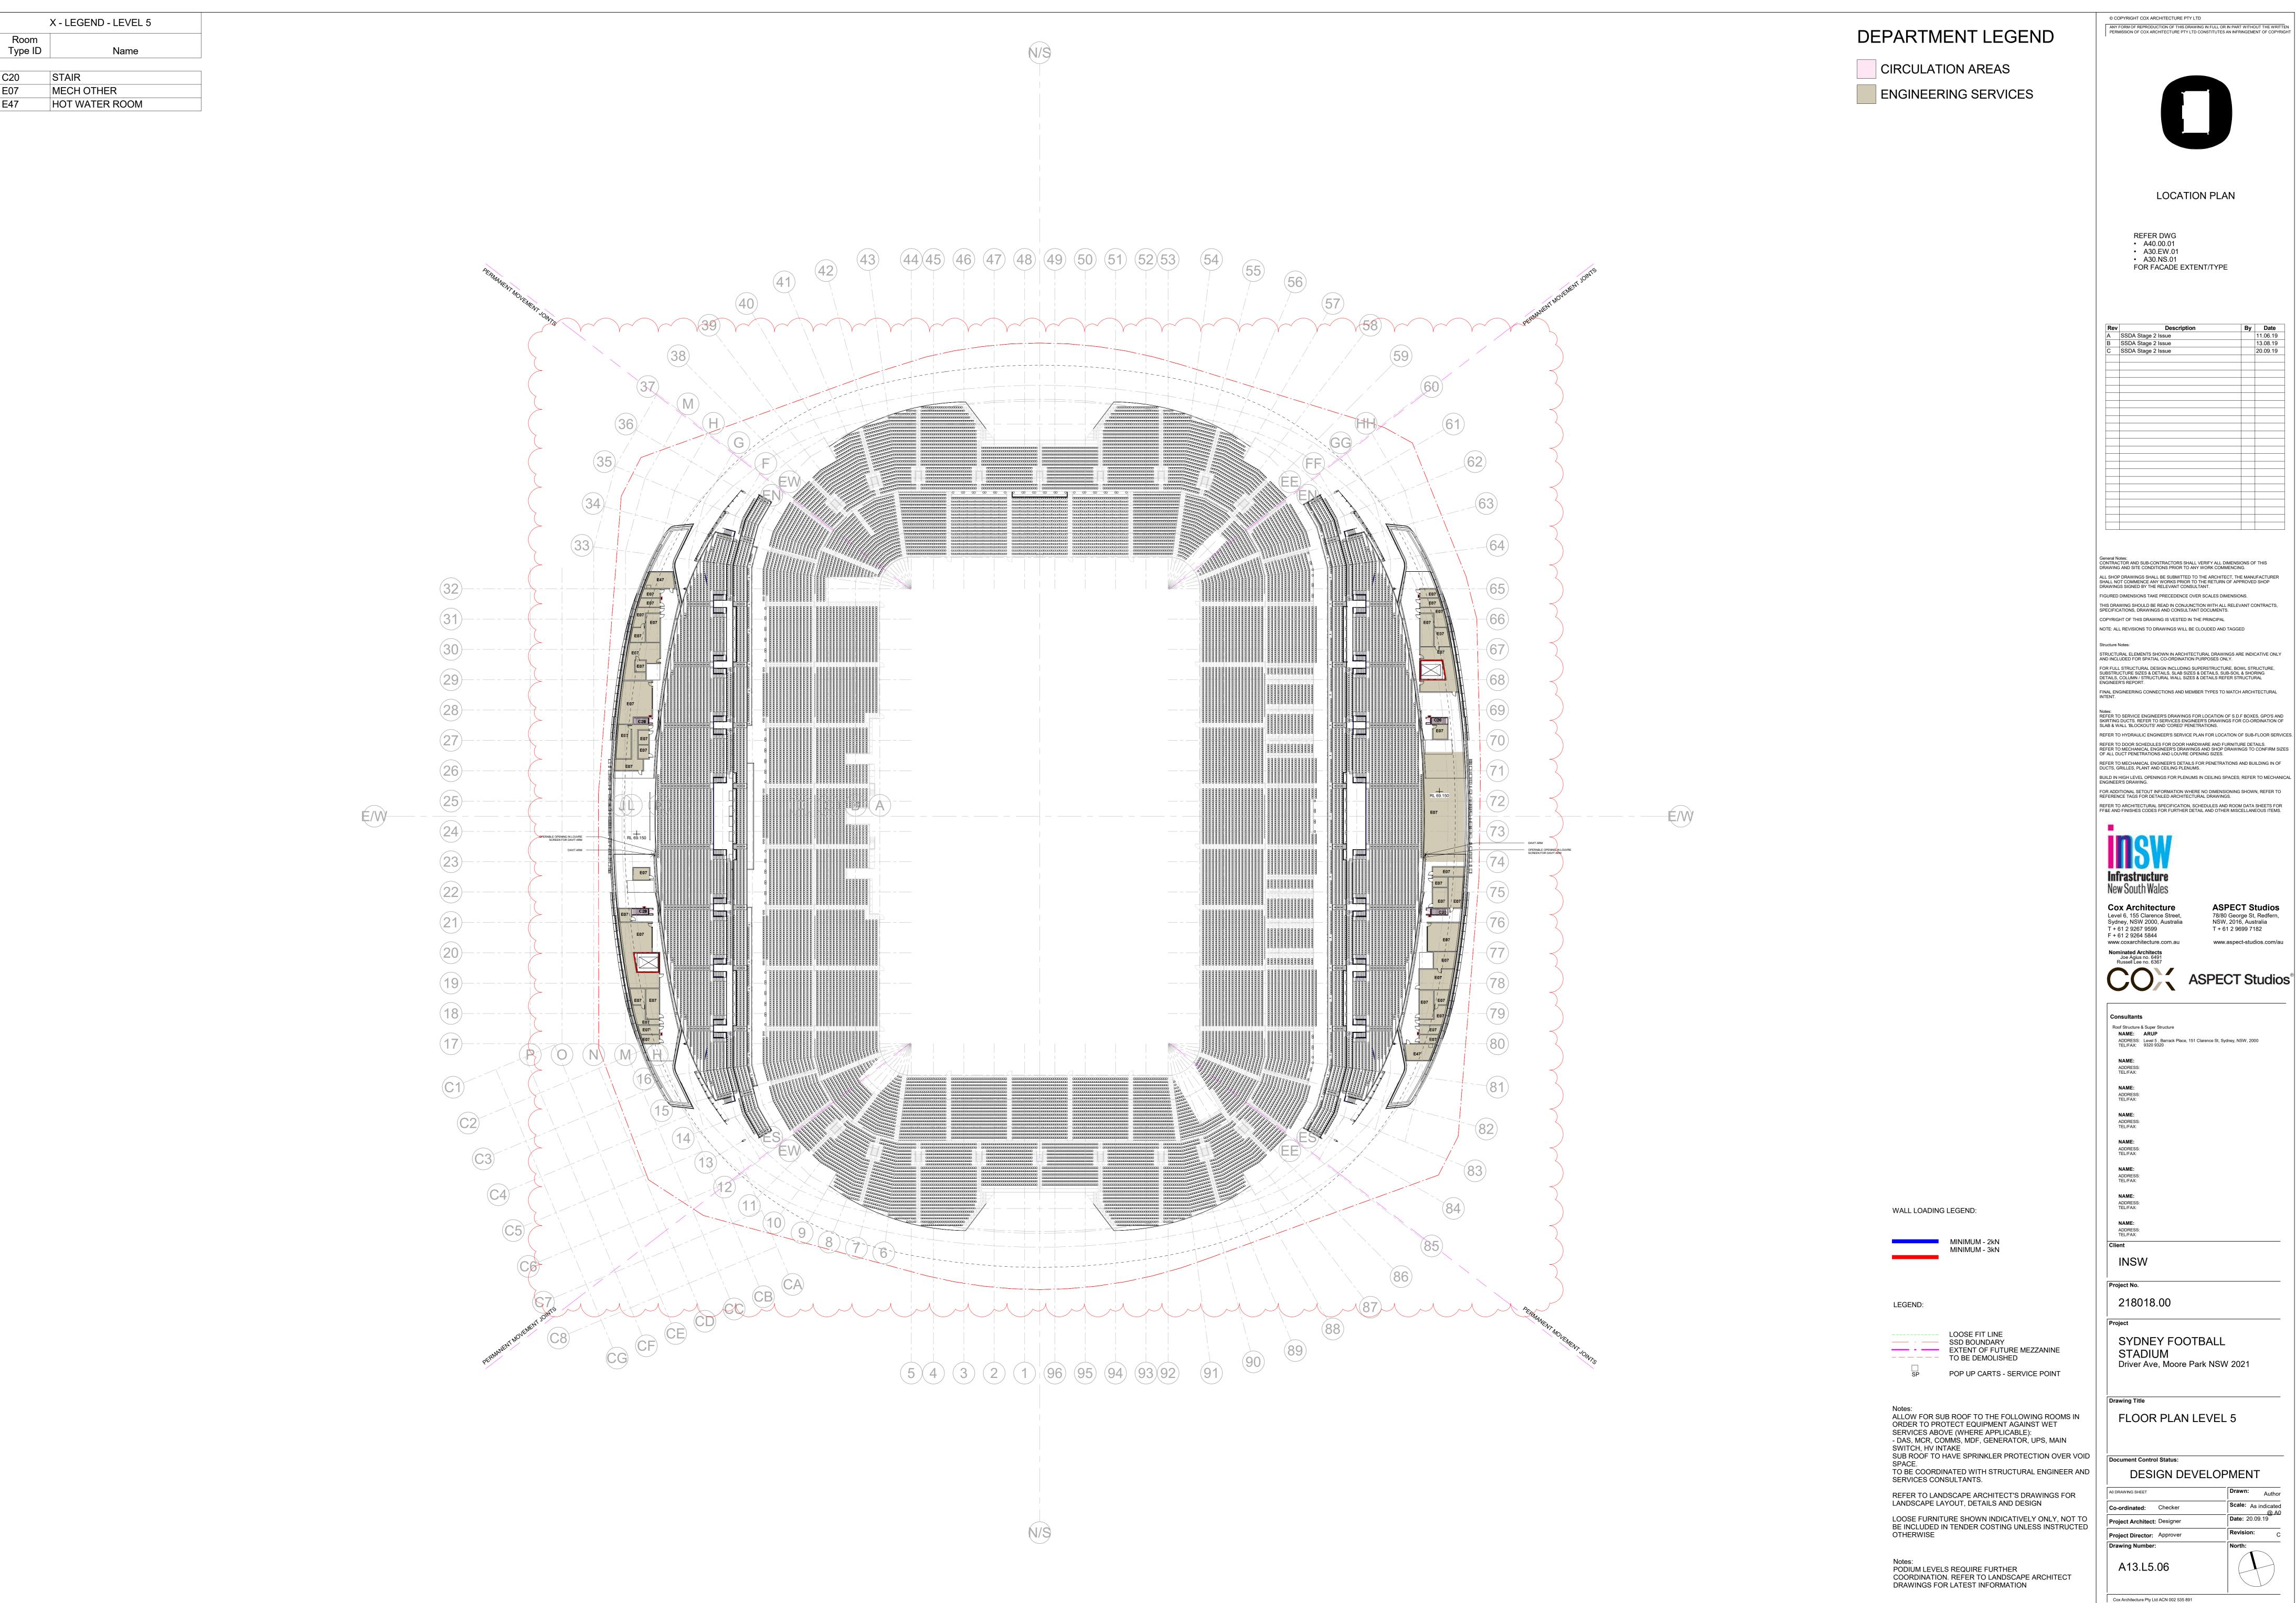

Rev	Description	Ву	Date
Α	SSDA Stage 2 Issue		11.06.19
В	SSDA Stage 2 Issue		13.08.19
С	SSDA Stage 2 Issue		20.09.19

REFER TO MECHANICAL ENGINEER'S DETAILS FOR PENETRATIONS AND BUILDING IN OF DUCTS, GRILLES, PLANT AND CEILING PLENUMS. BUILD IN HIGH LEVEL OPENINGS FOR PLENUMS IN CEILING SPACES; REFER TO MECHANICAL ENGINEER'S DRAWING. FOR ADDITIONAL SETOUT INFORMATION WHERE NO DIMENSIONING SHOWN, REFER TO REFERENCE TAGS FOR DETAILED ARCHITECTURAL DRAWINGS.

> 78/80 George St, Redfern, NSW, 2016, Australia www.aspect-studios.com/au

© COPYRIGHT COX ARCHITECTURE PTY LTD ANY FORM OF REPRODUCTION OF THIS DRAWING IN FULL OR IN PART WITHOUT THE WRITTEN PERMISSION OF COX ARCHITECTURE PTY LTD CONSTITUTES AN INFRINGEMENT OF COPYRIGHT **ROOF MATERIALS AREA LEGEND:** ETFE CLADDING (MBR3) AREA: 3,838 M² PTFE CLADDING (MBR2) AREA: 20,840 M² **LOCATION PLAN** FUTURE ZONE FOR PHOTOVOLTAIC PANELS SYPHONIC SUMP AND DOWNPIPES LOCATION APPROX. 2500SQM-ROOF ACCESS HATCH AND RETRACTABLE STAIRS General Notes:
CONTRACTOR AND SUB-CONTRACTORS SHALL VERIFY ALL DIMENSIONS OF THIS
DRAWING AND SITE CONDITIONS PRIOR TO ANY WORK COMMENCING. (REFER A62.00.06) -GFRP ROOF NOSING (REFER A62.00.03) COPYRIGHT OF THIS DRAWING IS VESTED IN THE PRINCIPAL NOTE: ALL REVISIONS TO DRAWINGS WILL BE CLOUDED AND TAGGED STRUCTURAL ELEMENTS SHOWN IN ARCHITECTURAL DRAWINGS ARE INDICATIVE ONLY AND INCLUDED FOR SPATIAL CO-ORDINATION PURPOSES ONLY. FOR FULL STRUCTURAL DESIGN INCLUDING SUPERSTRUCTURE, BOWL STRUCTURE, SUBSTRUCTURE SIZES & DETAILS, SLAB SIZES & DETAILS, SUB-SOIL & SHORING DETAILS, COLUMN / STRUCTURAL WALL SIZES & DETAILS REFER STRUCTURAL ENGINEER'S REPORT. FINAL ENGINEERING CONNECTIONS AND MEMBER TYPES TO MATCH ARCHITECTURAL -INTERGRATED GUTTER Notes:
REFER TO SERVICE ENGINEER'S DRAWINGS FOR LOCATION OF S.D.F BOXES, GPO'S AND SKIRTING DUCTS. REFER TO SERVICES ENGINEER'S DRAWINGS FOR CO-ORDINATION OF SLAB & WALL 'BLOCKOUTS' AND 'CORED' PENETRATIONS. REFER TO HYDRAULIC ENGINEER'S SERVICE PLAN FOR LOCATION OF SUB-FLOOR SERVICES REFER TO DOOR SCHEDULES FOR DOOR HARDWARE AND FURNITURE DETAILS.
REFER TO MECHANICAL ENGINEER'S DRAWINGS AND SHOP DRAWINGS TO CONFIRM SIZES
OF ALL DUCT PENETRATIONS AND LOUVRE OPENING SIZES. PERIMETER GUTTER AND MANSAFE ACCESS SYSTEM BUILD IN HIGH LEVEL OPENINGS FOR PLENUMS IN CEILING SPACES; REFER TO MECHANICAL ENGINEER'S DRAWING. FOR ADDITIONAL SETOUT INFORMATION WHERE NO DIMENSIONING SHOWN, REFER TO REFERENCE TAGS FOR DETAILED ARCHITECTURAL DRAWINGS. REFER TO ARCHITECTURAL SPECIFICATION, SCHEDULES AND ROOM DATA SHEETS FOR FF&E AND FINISHES CODES FOR FURTHER DETAIL AND OTHER MISCELLANEOUS ITEMS. E/W Infrastructure **AWAY** New South Wales FROM ASPECT Studios 78/80 George St, Redfern, NSW, 2016, Australia **Cox Architecture** Level 6, 155 Clarence Street, Sydney, NSW 2000, Australia T + 61 2 9267 9599 T + 61 2 9699 7182 F + 61 2 9264 5844 www.coxarchitecture.com.au www.aspect-studios.com/au Nominated Architects Joe Agius no. 6491 Russell Lee no. 6367 Consultants Roof Structure & Super Structure ADDRESS: Level 5 , Barrack Place, 151 Clarence St, Sydney, NSW, 2000 TEL/FAX: 9320 9320 ROOF ACCESS HATCH AND RETRACTABLE STAIRS (REFER A62.00.06) ADDRESS: TEL/FAX: **C4** ADDRESS: TEL/FAX: SYPHONIC SUMP AND **C**6 INSW DOWNPIPES LOCATION 218018.00 SYDNEY FOOTBALL STADIUM
Driver Ave, Moore Park NSW 2021 SYPHONIC SUMP AND **ROOF PLAN** DOWNPIPES LOCATION **Document Control Status:** DESIGN DEVELOPMENT Scale: 1 : 500 @ A0 Co-ordinated: Checker Date: 20.09.19 N/S Project Architect: Designer Revision: Project Director: Approver A13.RL.08 Cox Architecture Pty Ltd ACN 002 535 891 PLOT STAMP DATE: 20/09/2019 2:24:39 PM