


DRAWING NO. DWG-1 REVISION: ISSUE 1
 BARANGAROO NYE 2010 EVENT
 LAYOUT PLAN DATE: 17.12.2010 *pen*

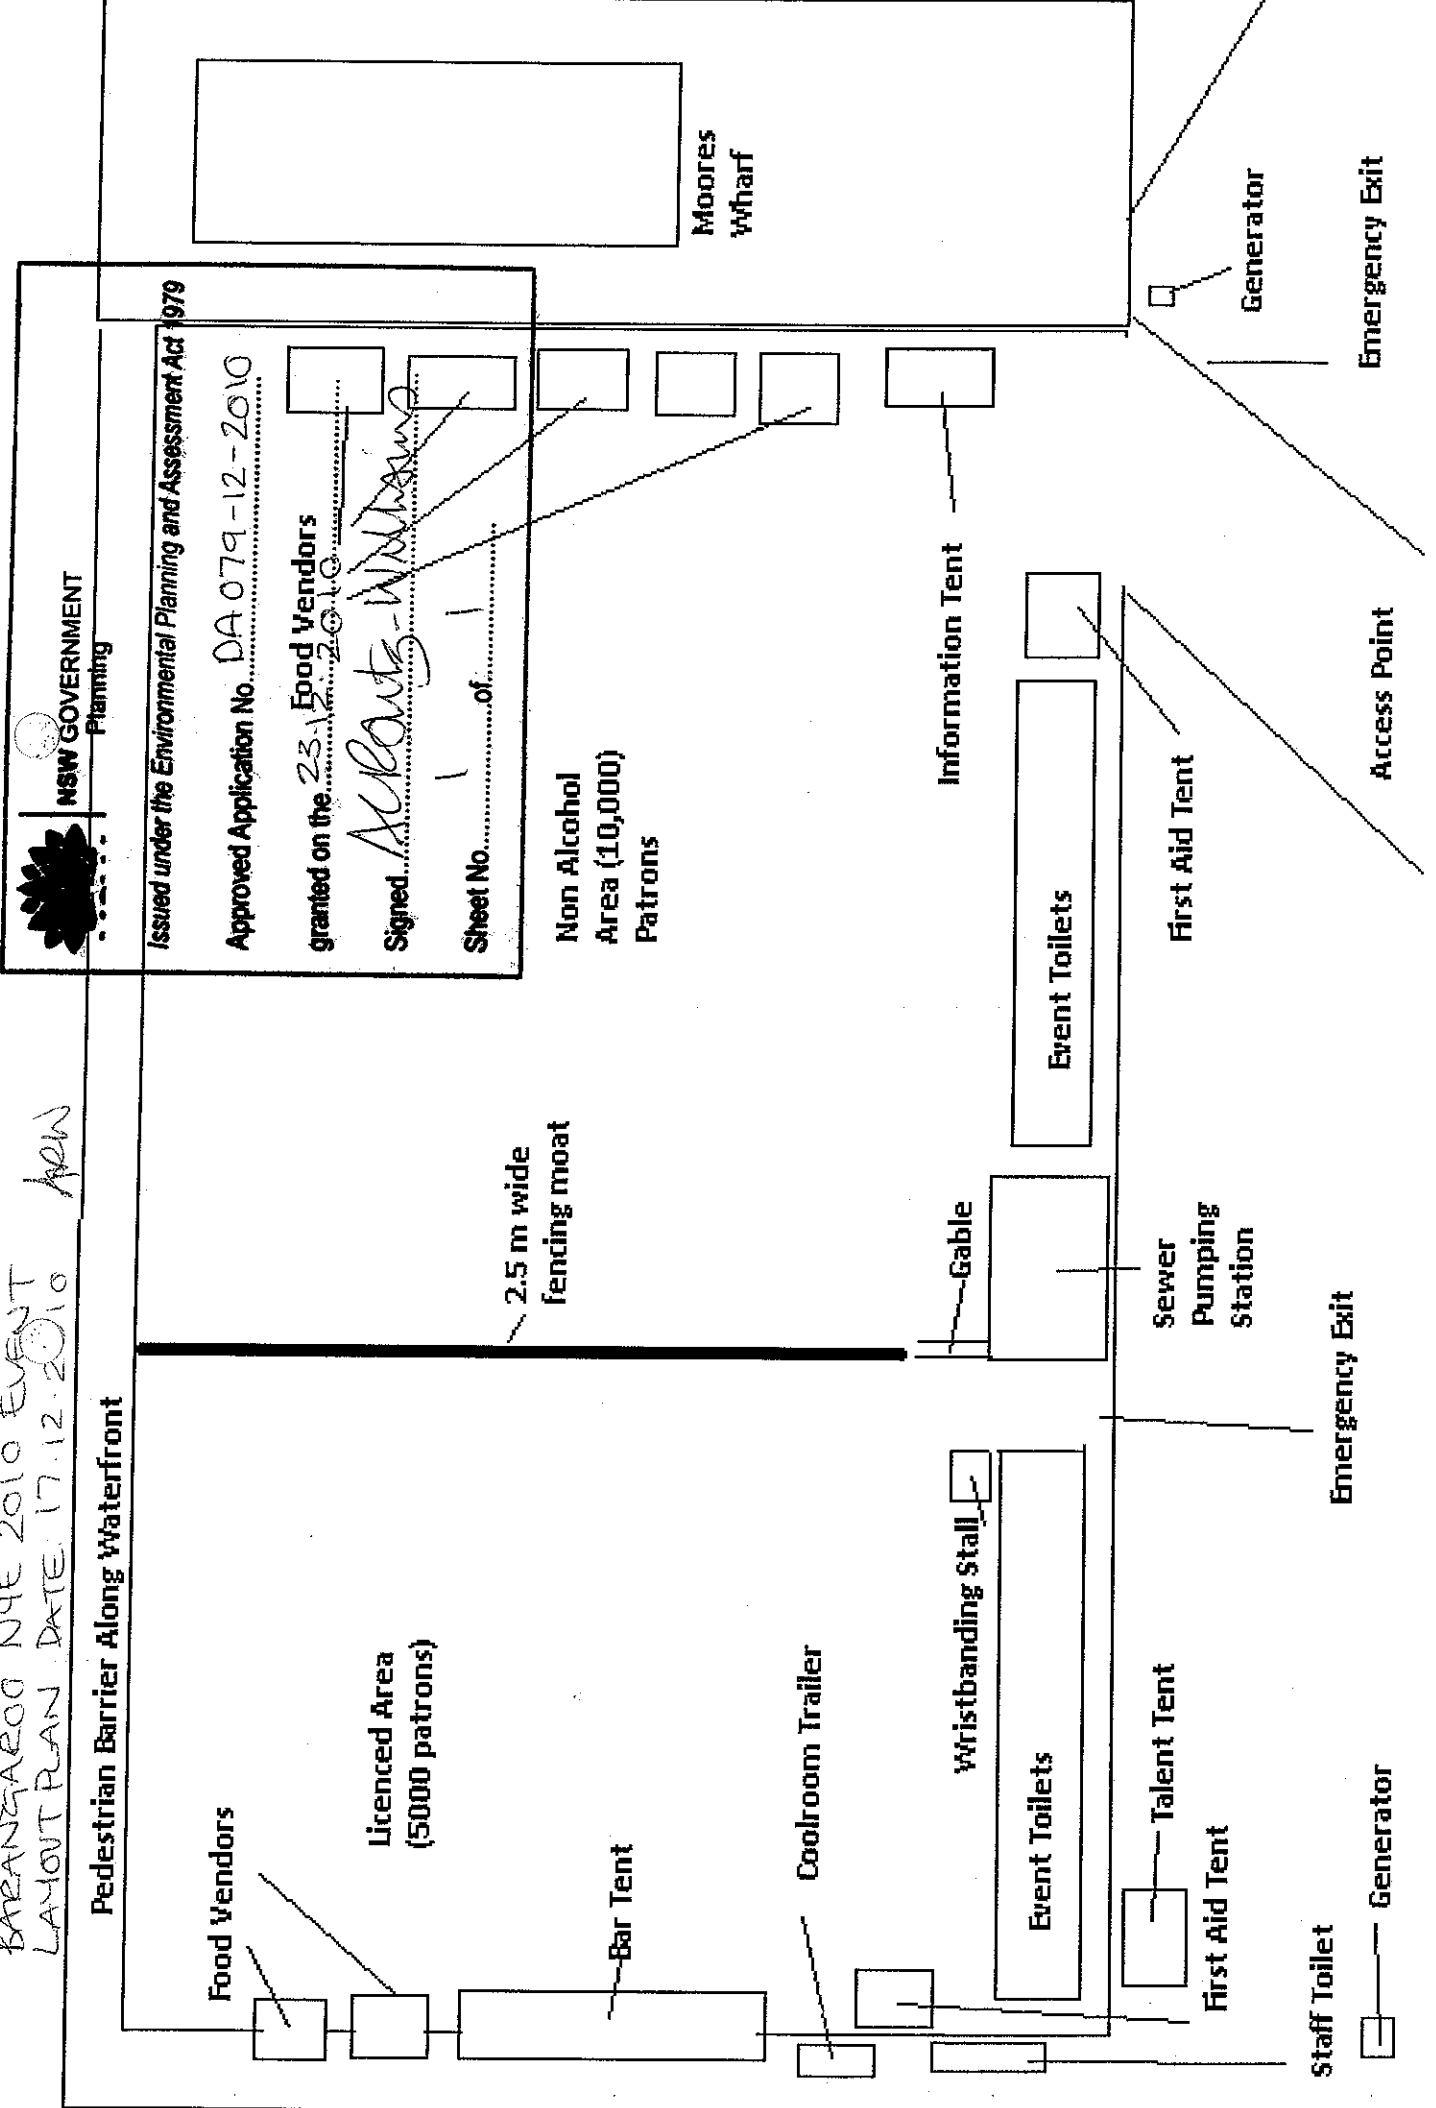


NSW GOVERNMENT
 Planning

Issued under the Environmental Planning and Assessment Act 1979

Approved Application No. DA 079-12-2010

granted on the 23.12.2010

Signed *Alberts-Williams*

Sheet No. 1 of 1

Non Alcohol
 Area (10,000)
 Patrons

Moore's
 wharf

Information Tent

Event Toilets

First Aid Tent

Generator

Emergency Exit

Access Point

Sewer
 Pumping
 Station

Emergency Exit

Talent Tent

First Aid Tent

Staff Toilet

Generator