



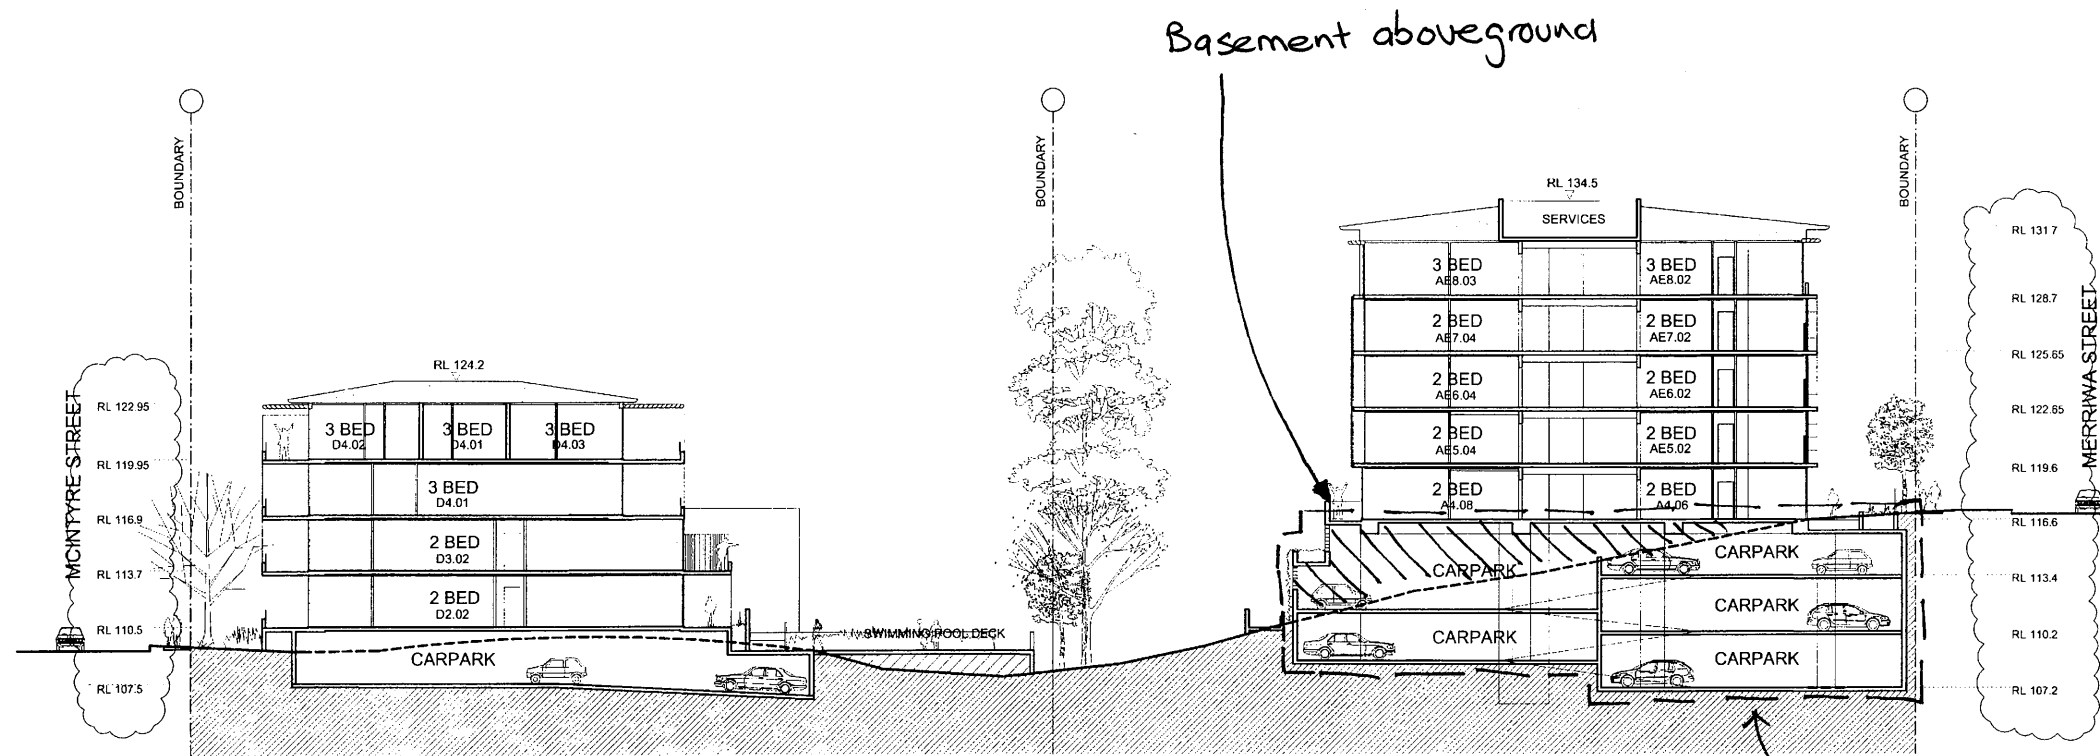

SECTION BB

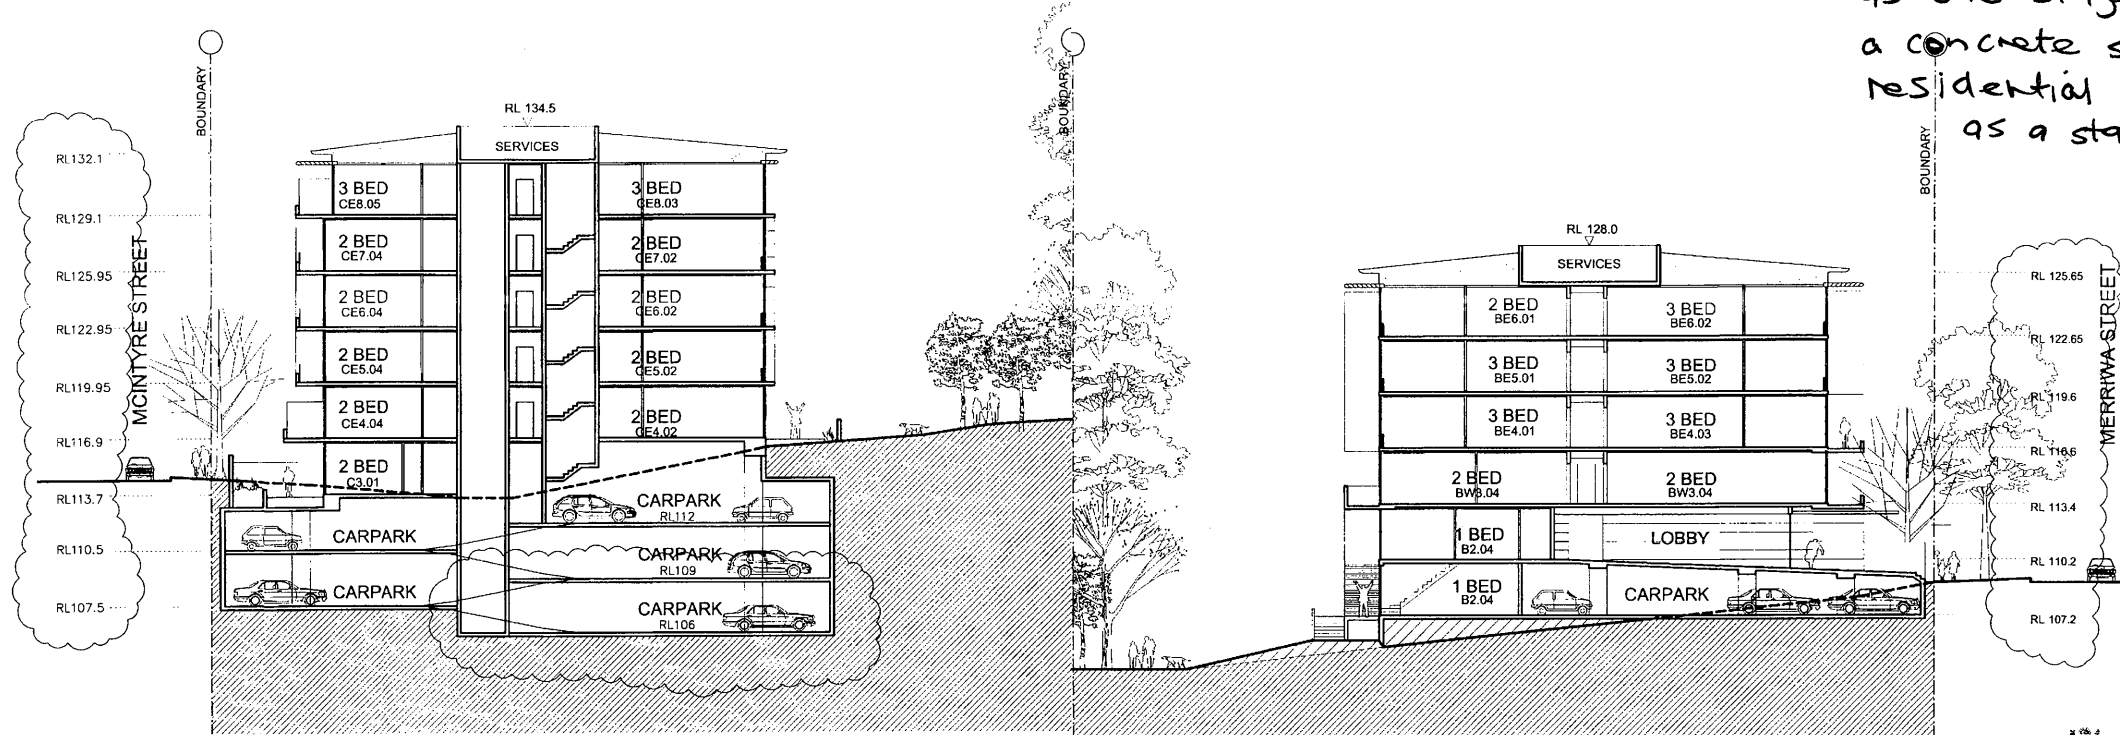


SECTION CC

SECTION AA

basement that must be built as one stage. Cannot construct a concrete slab between the start of residential levels and carpark below as a staged process.

Department of Planning
 Section 96(4) Application MOD 48-03-2005 to DA 126-05-2004
 was approved on 1 August 2005 in accordance with the
 Environmental Planning & Assessment Act 1979, subject to any
 conditions contained in the notice of determination.
 Signed: *Hayman* Page 19 of 28

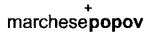IMPORTANT NOTES: Do not scale from drawings All dimensions to be checked on site before commencement of work All discrepancies to be brought to the attention of the Architect Larger scale drawings and written dimensions take preference This drawing is copyright and the property of the author, and must not be retained, copied or used without the express authority of MARCHESE + PARTNERS ARCHITECTS PTY. LTD.	<table><tr><th>REVISION</th><th>DATE</th><th>DESCRIPTION</th><th>BY</th></tr><tr><td>A</td><td>12/05/04</td><td>ISSUED FOR DEVELOPMENT APPLICATION</td><td>MJL</td></tr><tr><td>B</td><td>24/08/04</td><td>ISSUED FOR DA - REVISED DEEP SOIL AREA</td><td>MJL</td></tr><tr><td>C</td><td>03/09/04</td><td>ISSUED FOR DA - REVISED ROOF TERRACES</td><td>MJL</td></tr><tr><td>D</td><td>26/11/04</td><td>ISSUED FOR SECTION 96 APPLICATION</td><td>FD</td></tr><tr><td>E</td><td>08/02/05</td><td>ISSUED FOR SECTION 96 APPLICATION</td><td>FD</td></tr><tr><td>F</td><td>18/04/05</td><td>ISSUED FOR SECTION 96 APPLICATION</td><td>FD</td></tr></table>	REVISION	DATE	DESCRIPTION	BY	A	12/05/04	ISSUED FOR DEVELOPMENT APPLICATION	MJL	B	24/08/04	ISSUED FOR DA - REVISED DEEP SOIL AREA	MJL	C	03/09/04	ISSUED FOR DA - REVISED ROOF TERRACES	MJL	D	26/11/04	ISSUED FOR SECTION 96 APPLICATION	FD	E	08/02/05	ISSUED FOR SECTION 96 APPLICATION	FD	F	18/04/05	ISSUED FOR SECTION 96 APPLICATION	FD	 Stockland	 marchese+popov LEVEL 1, 187, WOOD STREET NORTH SYDNEY NSW 2260 AUSTRALIA. ACN 107 627 617 PHONE (0)2 9323 4215 (0)2 9323 1816 EMAIL: info@marcesepopov.com.au WWW: www.marcesepopov.com.au	CLIENT STOCKLAND PROPERTY GROUP LEVEL 16 157 LIVERPOOL STREET, SYDNEY NSW 2000	DRAWING TITLE TYPICAL SECTIONS
	REVISION	DATE	DESCRIPTION	BY																													
	A	12/05/04	ISSUED FOR DEVELOPMENT APPLICATION	MJL																													
	B	24/08/04	ISSUED FOR DA - REVISED DEEP SOIL AREA	MJL																													
C	03/09/04	ISSUED FOR DA - REVISED ROOF TERRACES	MJL																														
D	26/11/04	ISSUED FOR SECTION 96 APPLICATION	FD																														
E	08/02/05	ISSUED FOR SECTION 96 APPLICATION	FD																														
F	18/04/05	ISSUED FOR SECTION 96 APPLICATION	FD																														
PROJECT RESIDENTIAL DEVELOPMENT AT 4 TO 14 MERRIWA ST AND 3 TO 11 MCINTYRE ST, GORDON	SCALE 1 : 200	DATE 11 MAY 04	DRAWN PL/FD	CHECKED MJL																													
JOB 03066	DRAWING DA 3.00	REVISION F																															