

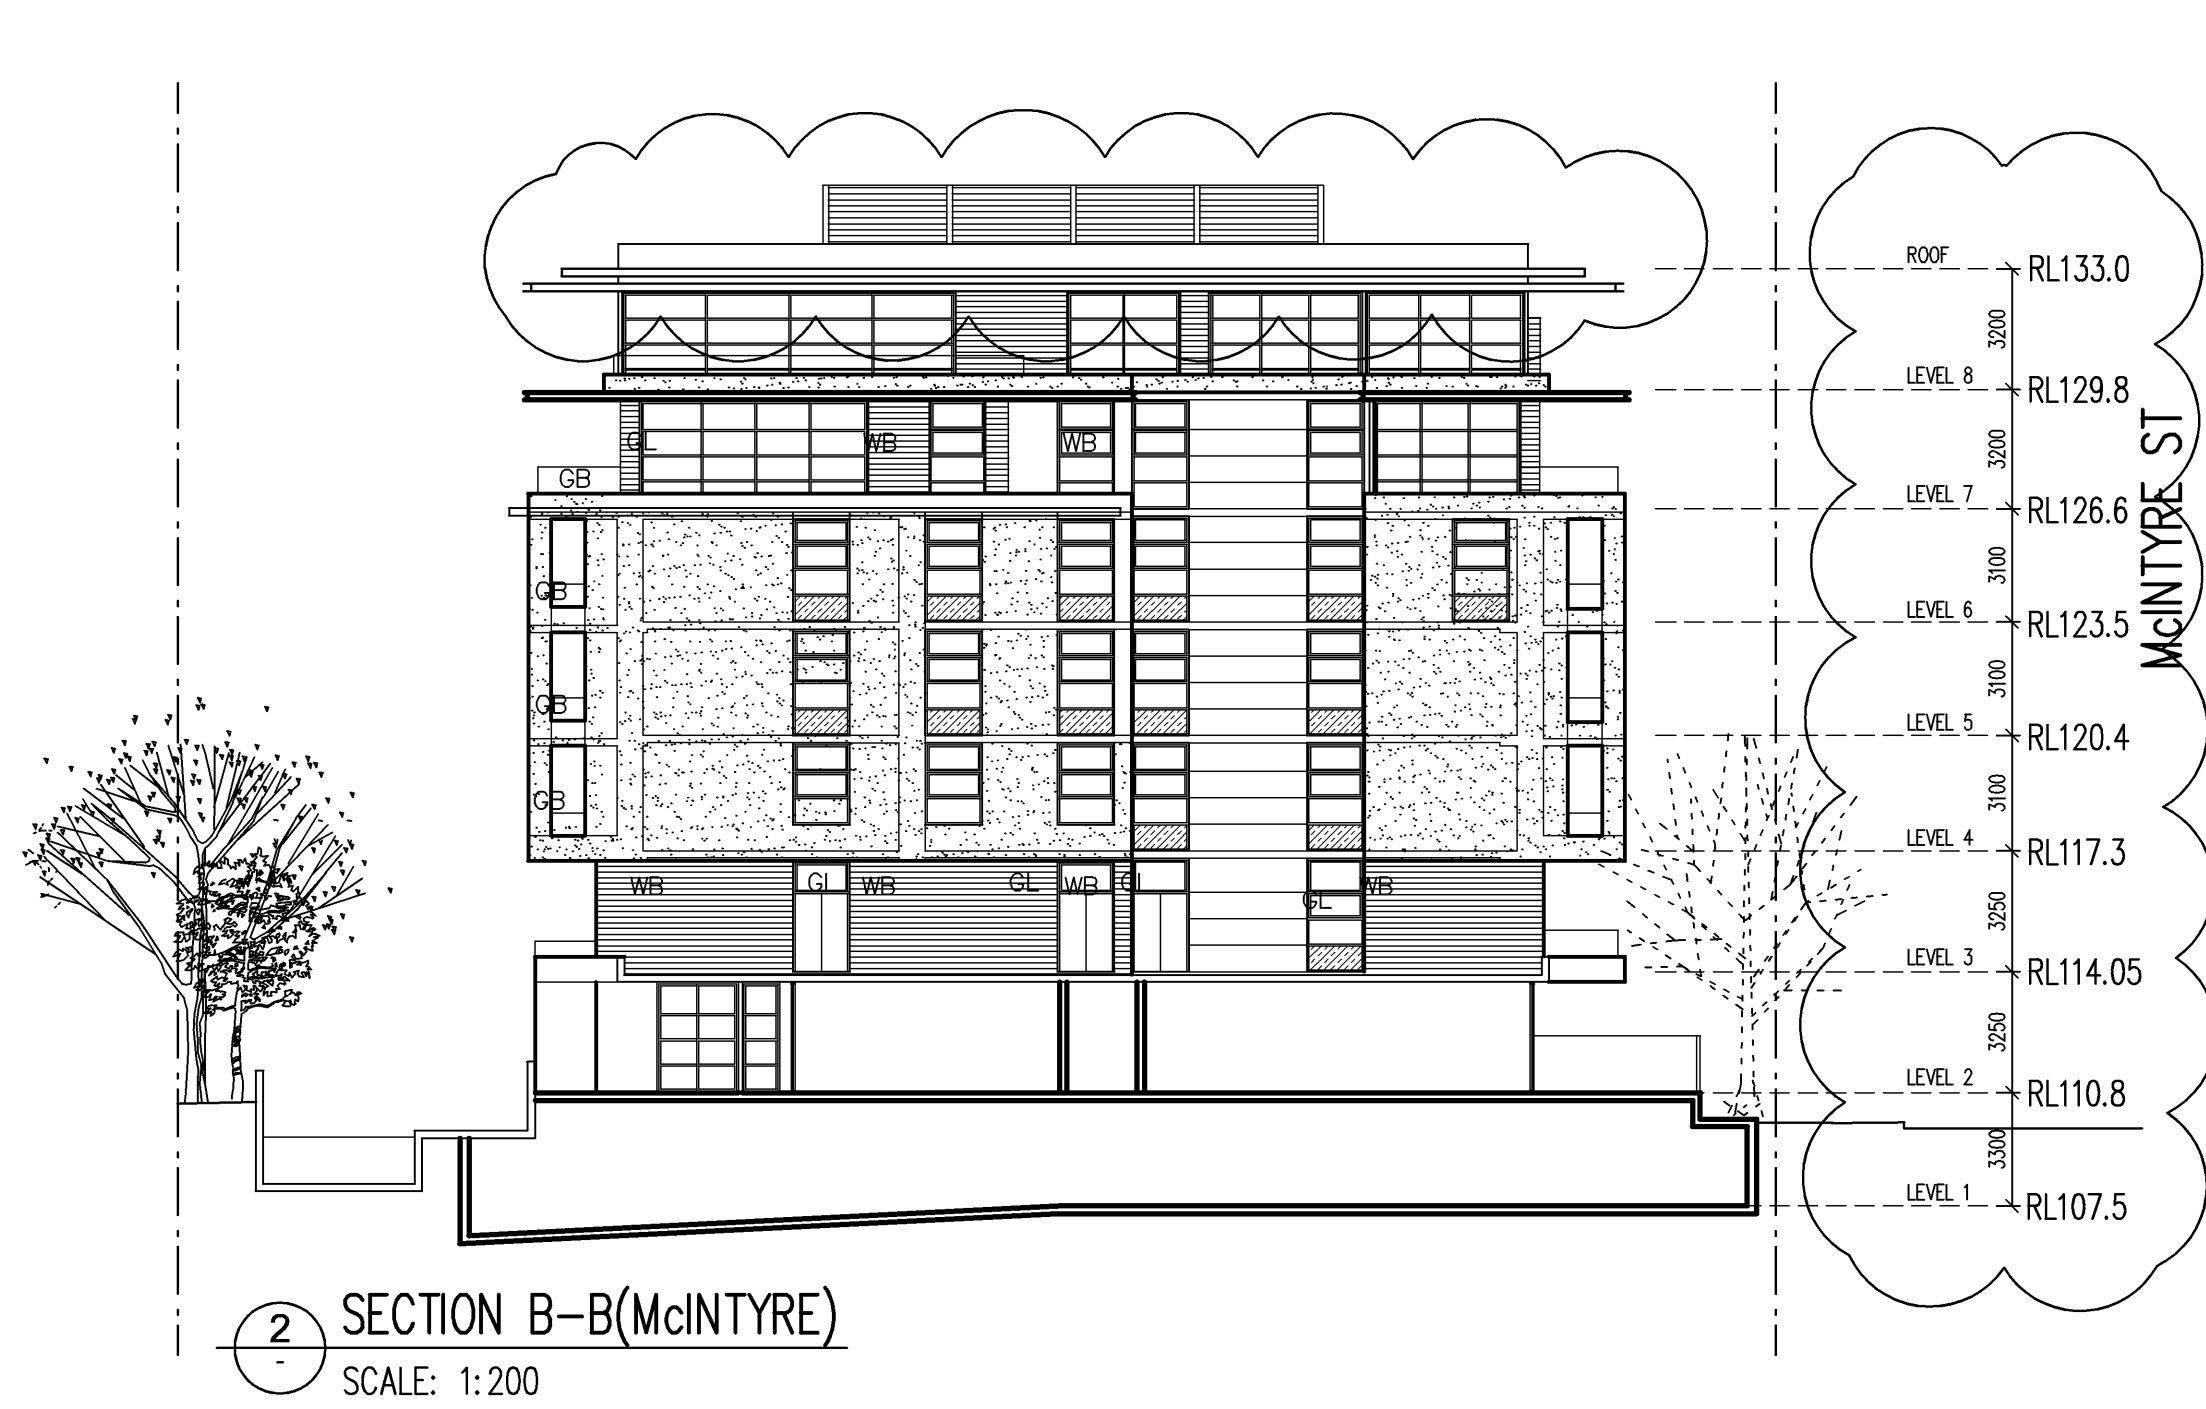
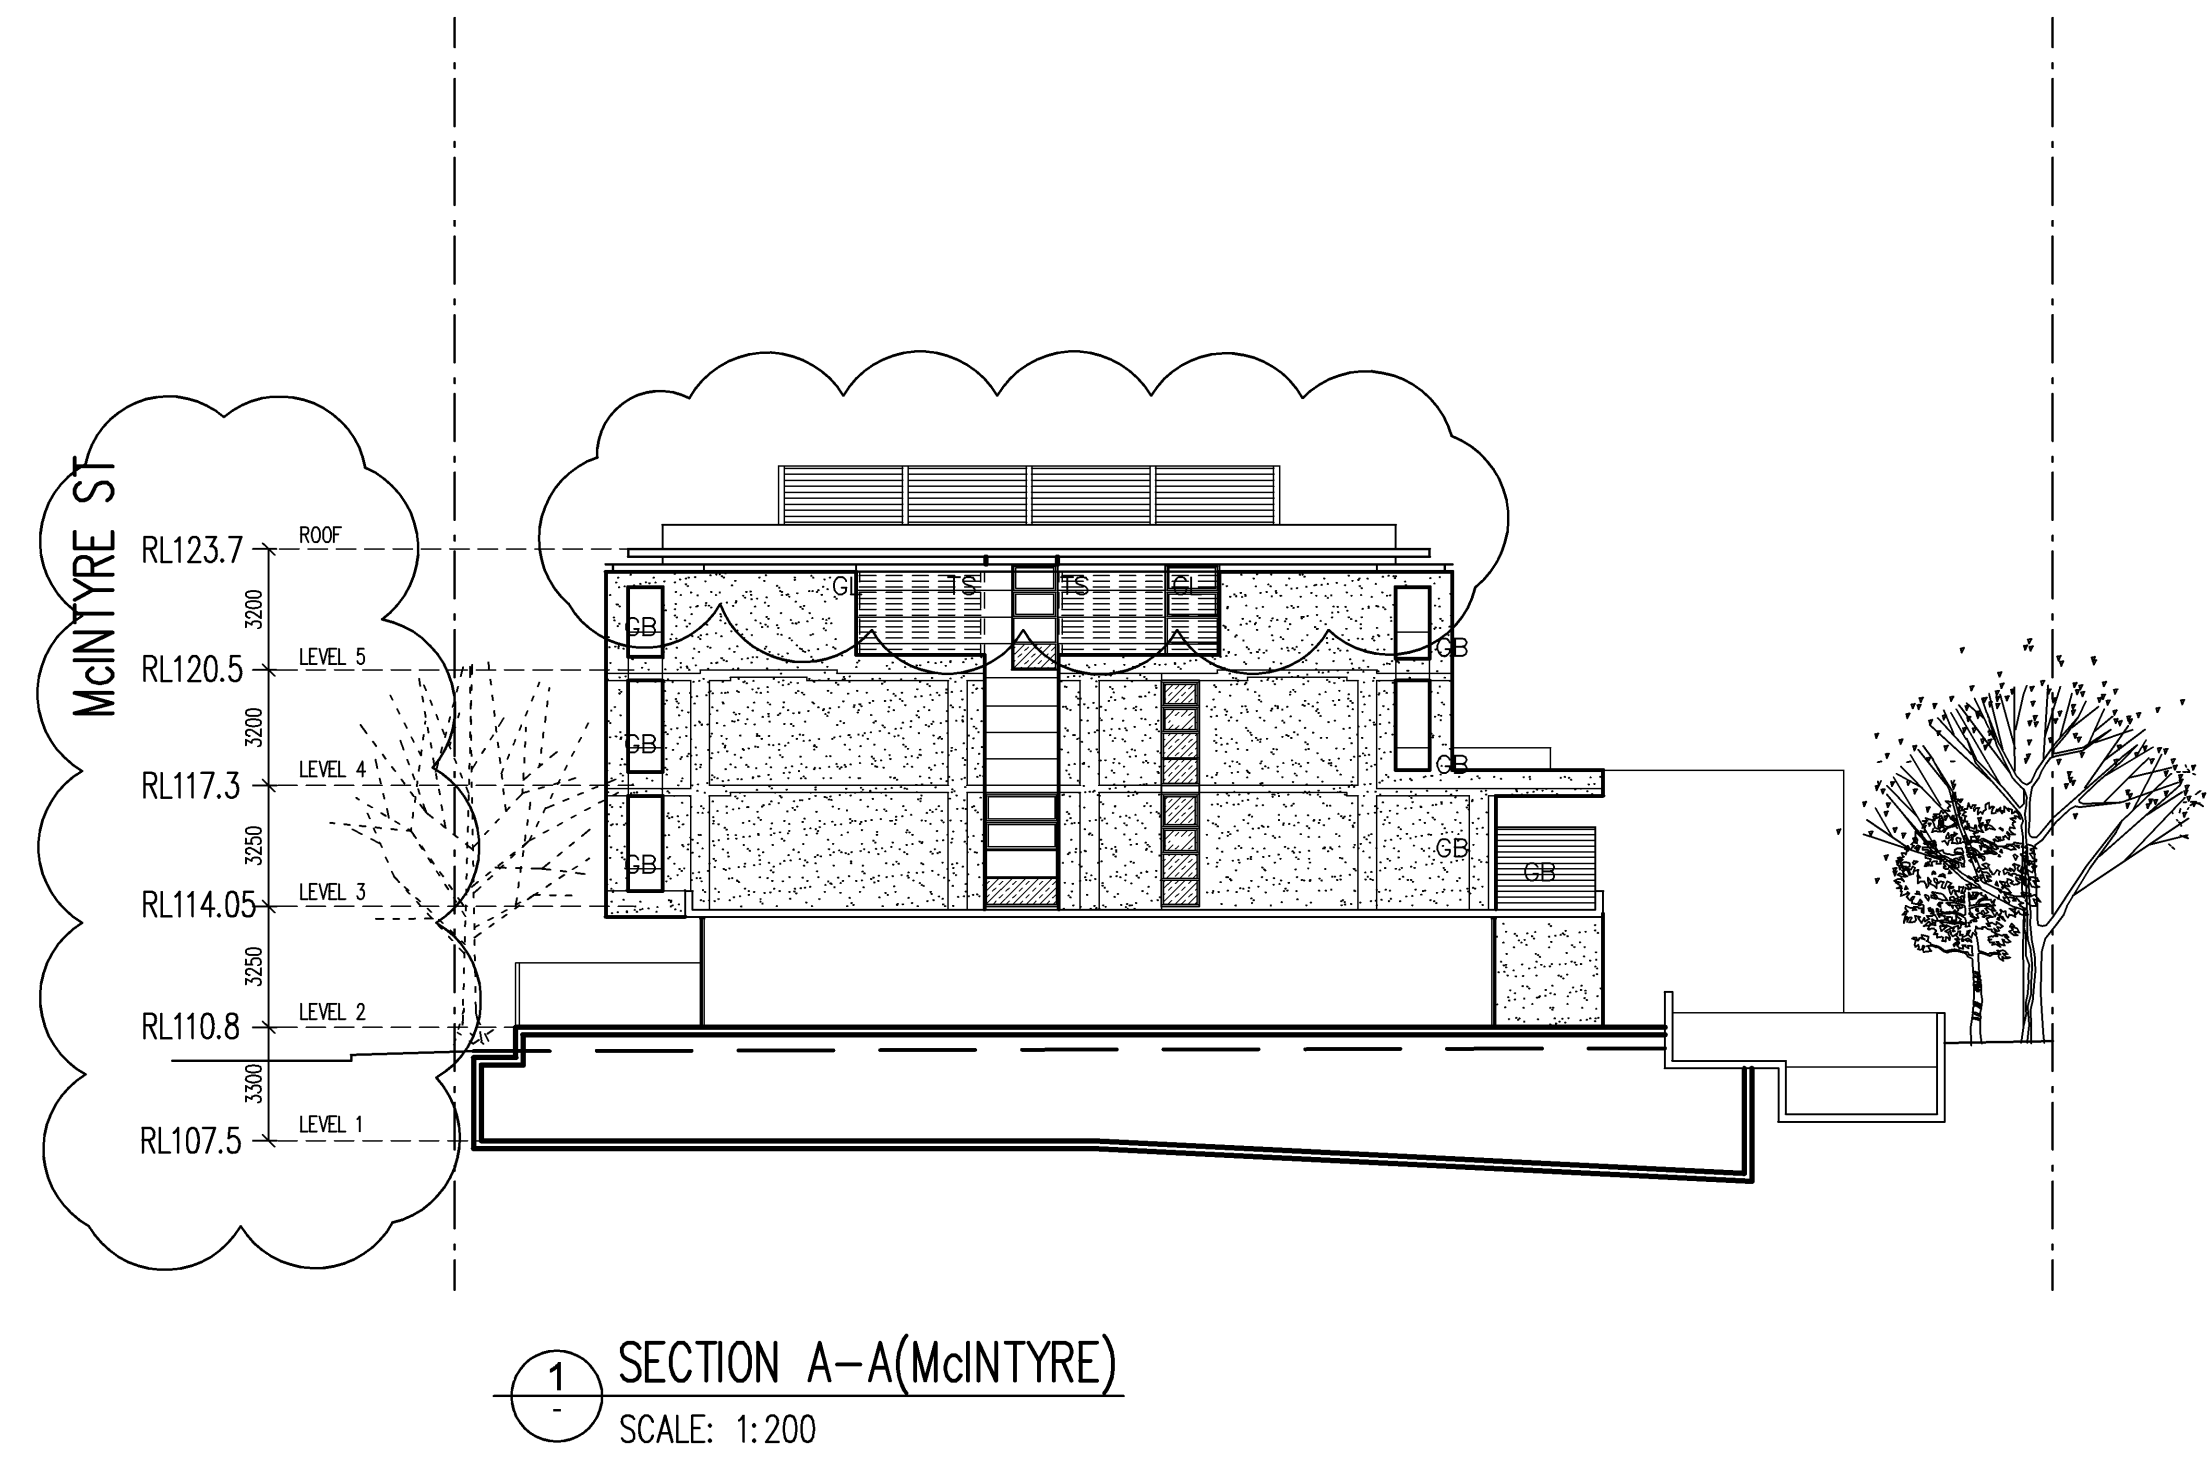
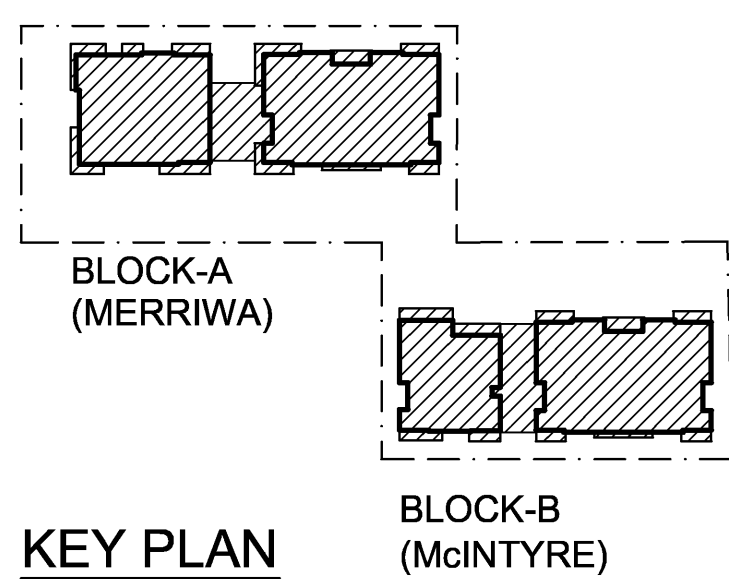


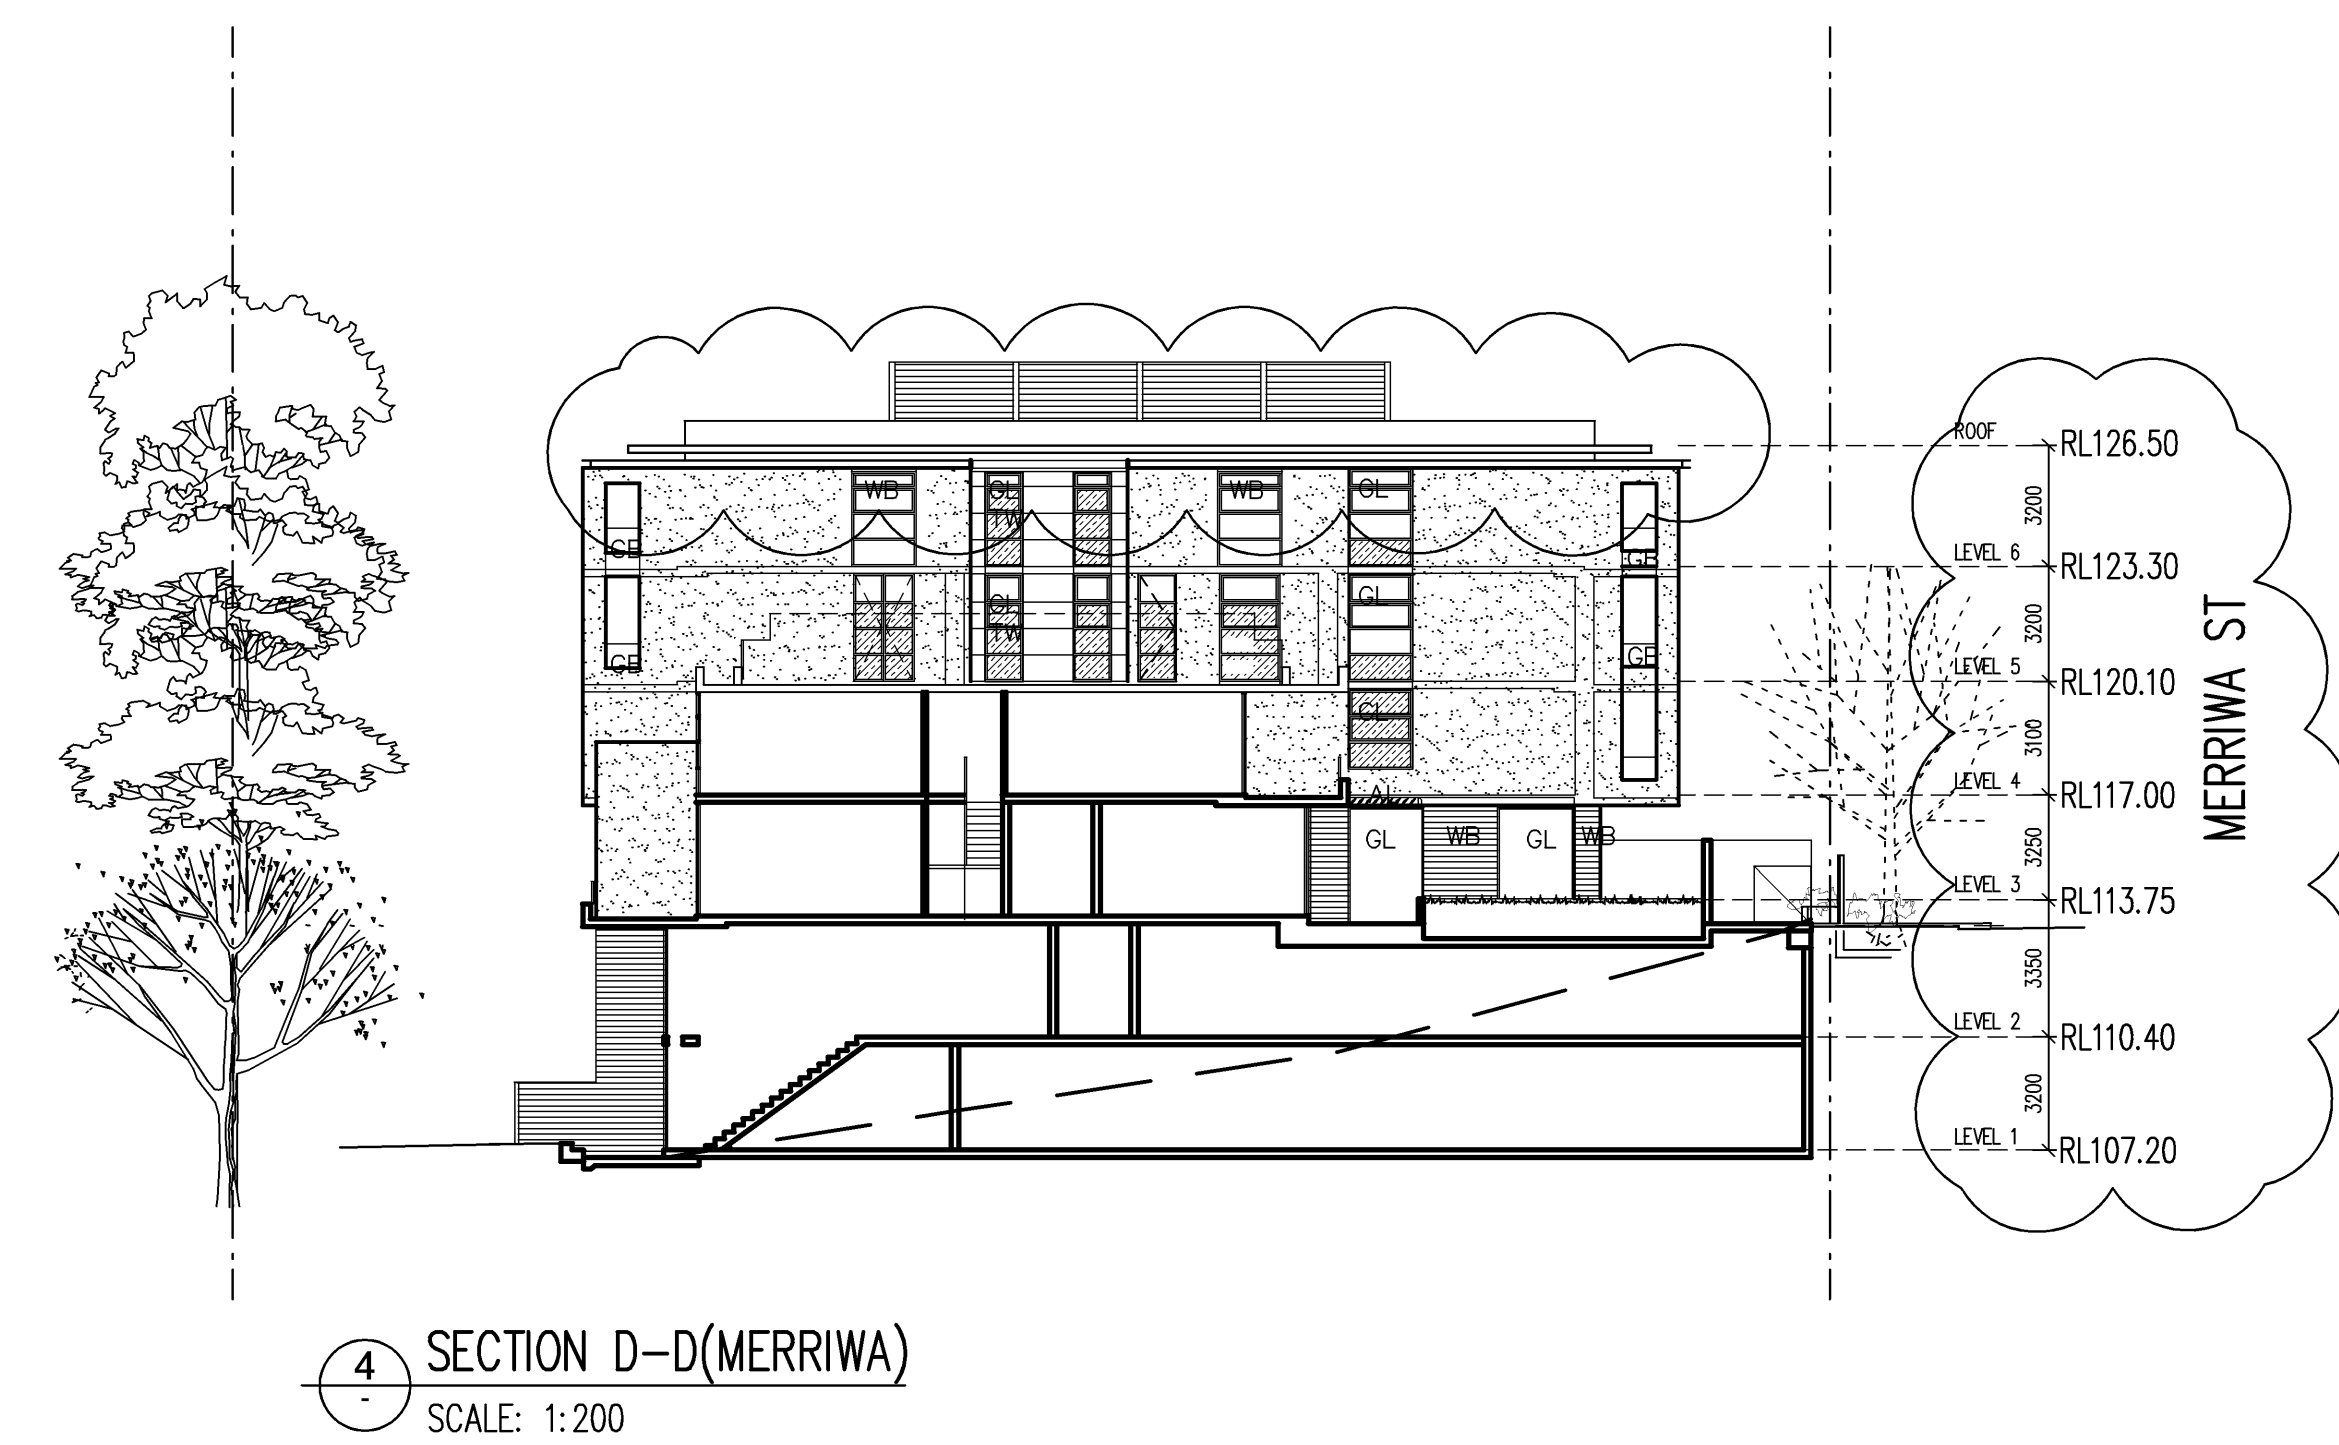


AL	POWDERCOATED ALUMINIUM LOUVRE
CPF	PROFILED METAL FASCIA TO HORIZONTAL SLAB EDGE
CPG	PROFILED METAL GUTTERING & RAINWATER GOODS
CPWC	PROFILED METAL WALL CLADDING SYSTEM
GB	POWDERCOATED ALUMINIUM BALUSTRADE
GL TW	POWDERCOATED ALUMINIUM FRAMED GLAZING SUITES
GL LV	TRANSLUCENT WHITE GLASS TO POWDER-COATED ALUMINIUM FRAMED GLAZING SUITES
PL	LOUVRE WINDOW TO POWDERCOATED ALUMINIUM FRAMED GLAZING SUITES
SR	PAINTED RENDERED MASONRY
TS	STEEL ROOF SHEETING PRE-COLOURED
WB	TIMBER SCREENS & FENCING TO FUTURE DETAILS. CLEAR FINISH
RS	WEATHERBOARD. PAINT FINISH
TF	COLORBOND PERFORATED METAL ROLLER SHUTTER
	TIMBER FENCE. PAINT FINISH

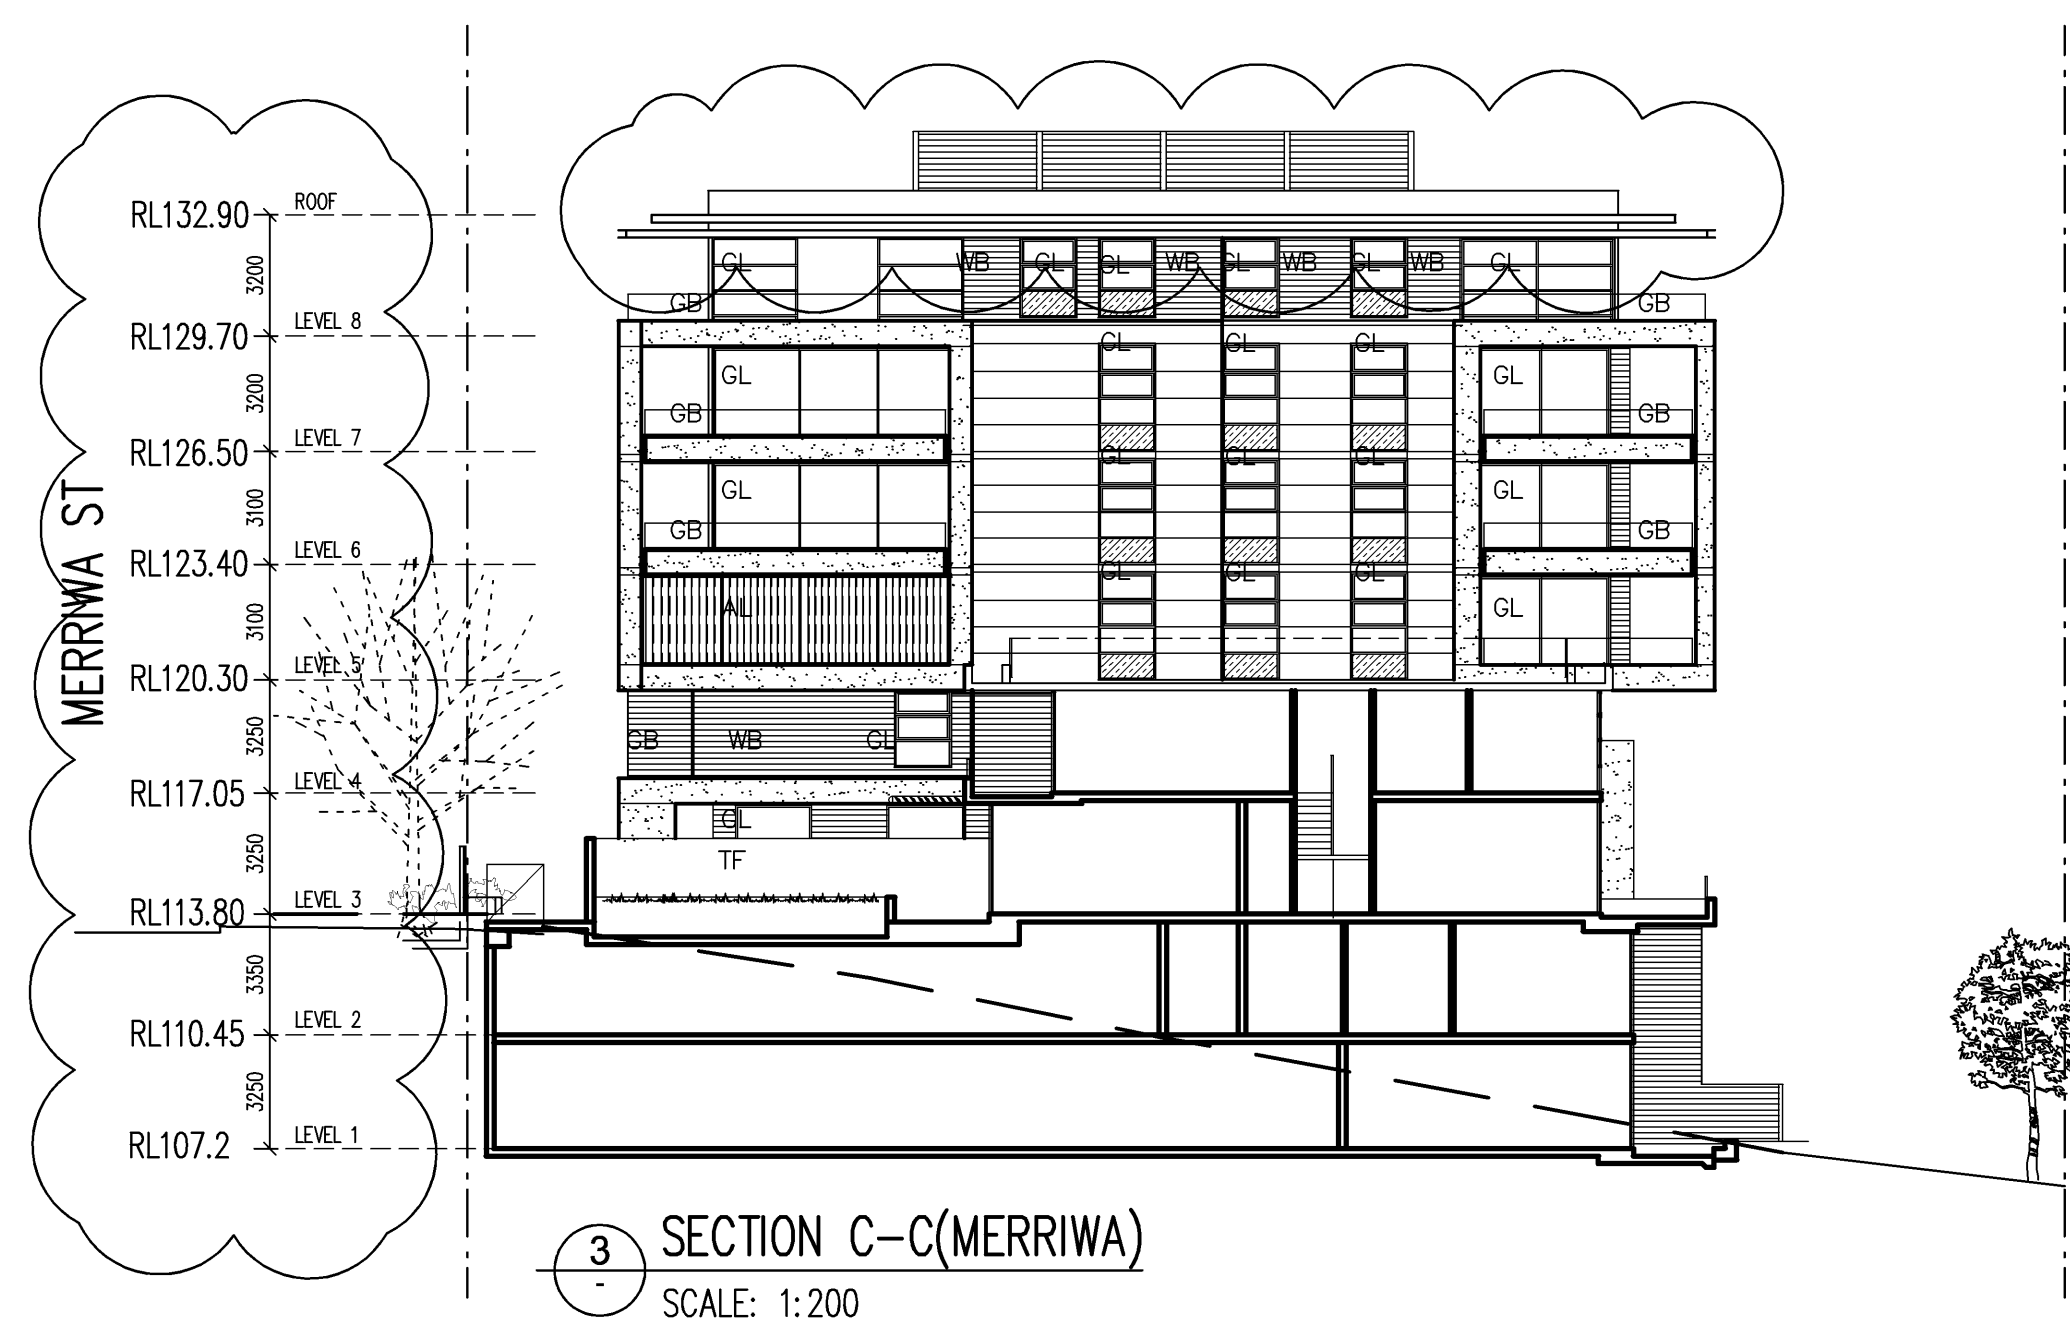

ISSUE	DATE	REVISION	BY	ISSUE	DATE	REVISION	BY
B	02-06-08	ISSUED FOR SEC-36 SUBMISSION	TWJ				
A	13.05.08	ROOF AND FLOOR RL'S AMENDED	MY				

DO NOT SCALE
USE FIGURED DIMENSIONS AT ALL TIMES. IF IN DOUBT CHECK WITH MERITON APARTMENTS PTY. LTD. CONTRACTORS TO CHECK AND VERIFY ALL LEVELS DURING AND UNDERSIDE ON SITE AND SHALL REPORT ANY DISCREPANCIES OR OMISSIONS TO MERITON APARTMENTS PTY. LTD. PRIOR TO COMMENCEMENT OF WORK AND DURING THE CONSTRUCTION PHASE.
20 10 0 10 20 30 40 50 100mm

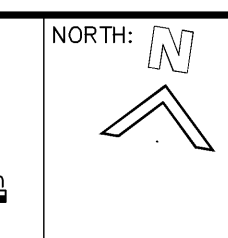

GENERAL NOTES:
THIS DRAWING IS THE EXCLUSIVE PROPERTY OF MERITON APARTMENTS PTY. LTD. AND THE REPRODUCTION OF ANY PART WITHOUT THE PRIOR WRITTEN CONSENT OF MERITON APARTMENTS PTY. LTD. IS A VIOLATION OF APPLICABLE LAWS. IN NO EVENT SHALL MERITON APARTMENTS PTY. LTD. BE HELD LIABLE FOR SPECIAL, CONSEQUENTIAL, INCIDENTAL OR PUNITIVE DAMAGES IN CONNECTION WITH THE USE OF THIS DIGITAL DATA ONCE RELEASED FROM THE MERITON APARTMENTS PTY. LTD. OFFICE.
THIS DRAWING IS TO BE READ AND UNDERSTOOD IN CONJUNCTION WITH THE STRUCTURAL, MECHANICAL, ELECTRICAL AND / OR ANY OTHER CONSULTANTS DOCUMENTATION AS MAY BE APPLICABLE TO THE PROJECT PRIOR TO THE START OF ANY WORKS AND FOR ITS DURATION.

Meriton
Apartments Pty. Ltd.
Builders & Developers
Level 11, 528 Kent Street, Sydney NSW 2000
Tel: (02) 9287 2888 fax: (02) 9287 2778
Email: info@design.meriton.com.au
<http://www.meriton.com.au>

PROJECT:
PROPOSED RESIDENTIAL DEVELOPMENT
GORDON
4-14 MERRIWA ST & 3-11 MCINTYRE ST
GORDON, NSW 2072

DRAWING TITLE:
SITE ELEVATIONS - SECTIONAL

PROJECT No.	DATE:	DRAWING No.	REV.
745	6/1/2009	S96-114-EL	B
DRAWN BY:	SCALE:		
AM & TWJ	1:100		
CAD FILE:			
S:\GORDON\ARCH\SEC08-MAY 09\596-111-114-EL - ELEVATIONS.DWG			