


NOTES:
THE PROPOSED PONTOONS HAVE BEEN DRAWN PARALLEL TO THE MARINA BUILDING
NO INVESTIGATION OF THE EXISTING LEASE BOUNDARY HAS BEEN CARRIED OUT
BY THIS OFFICE

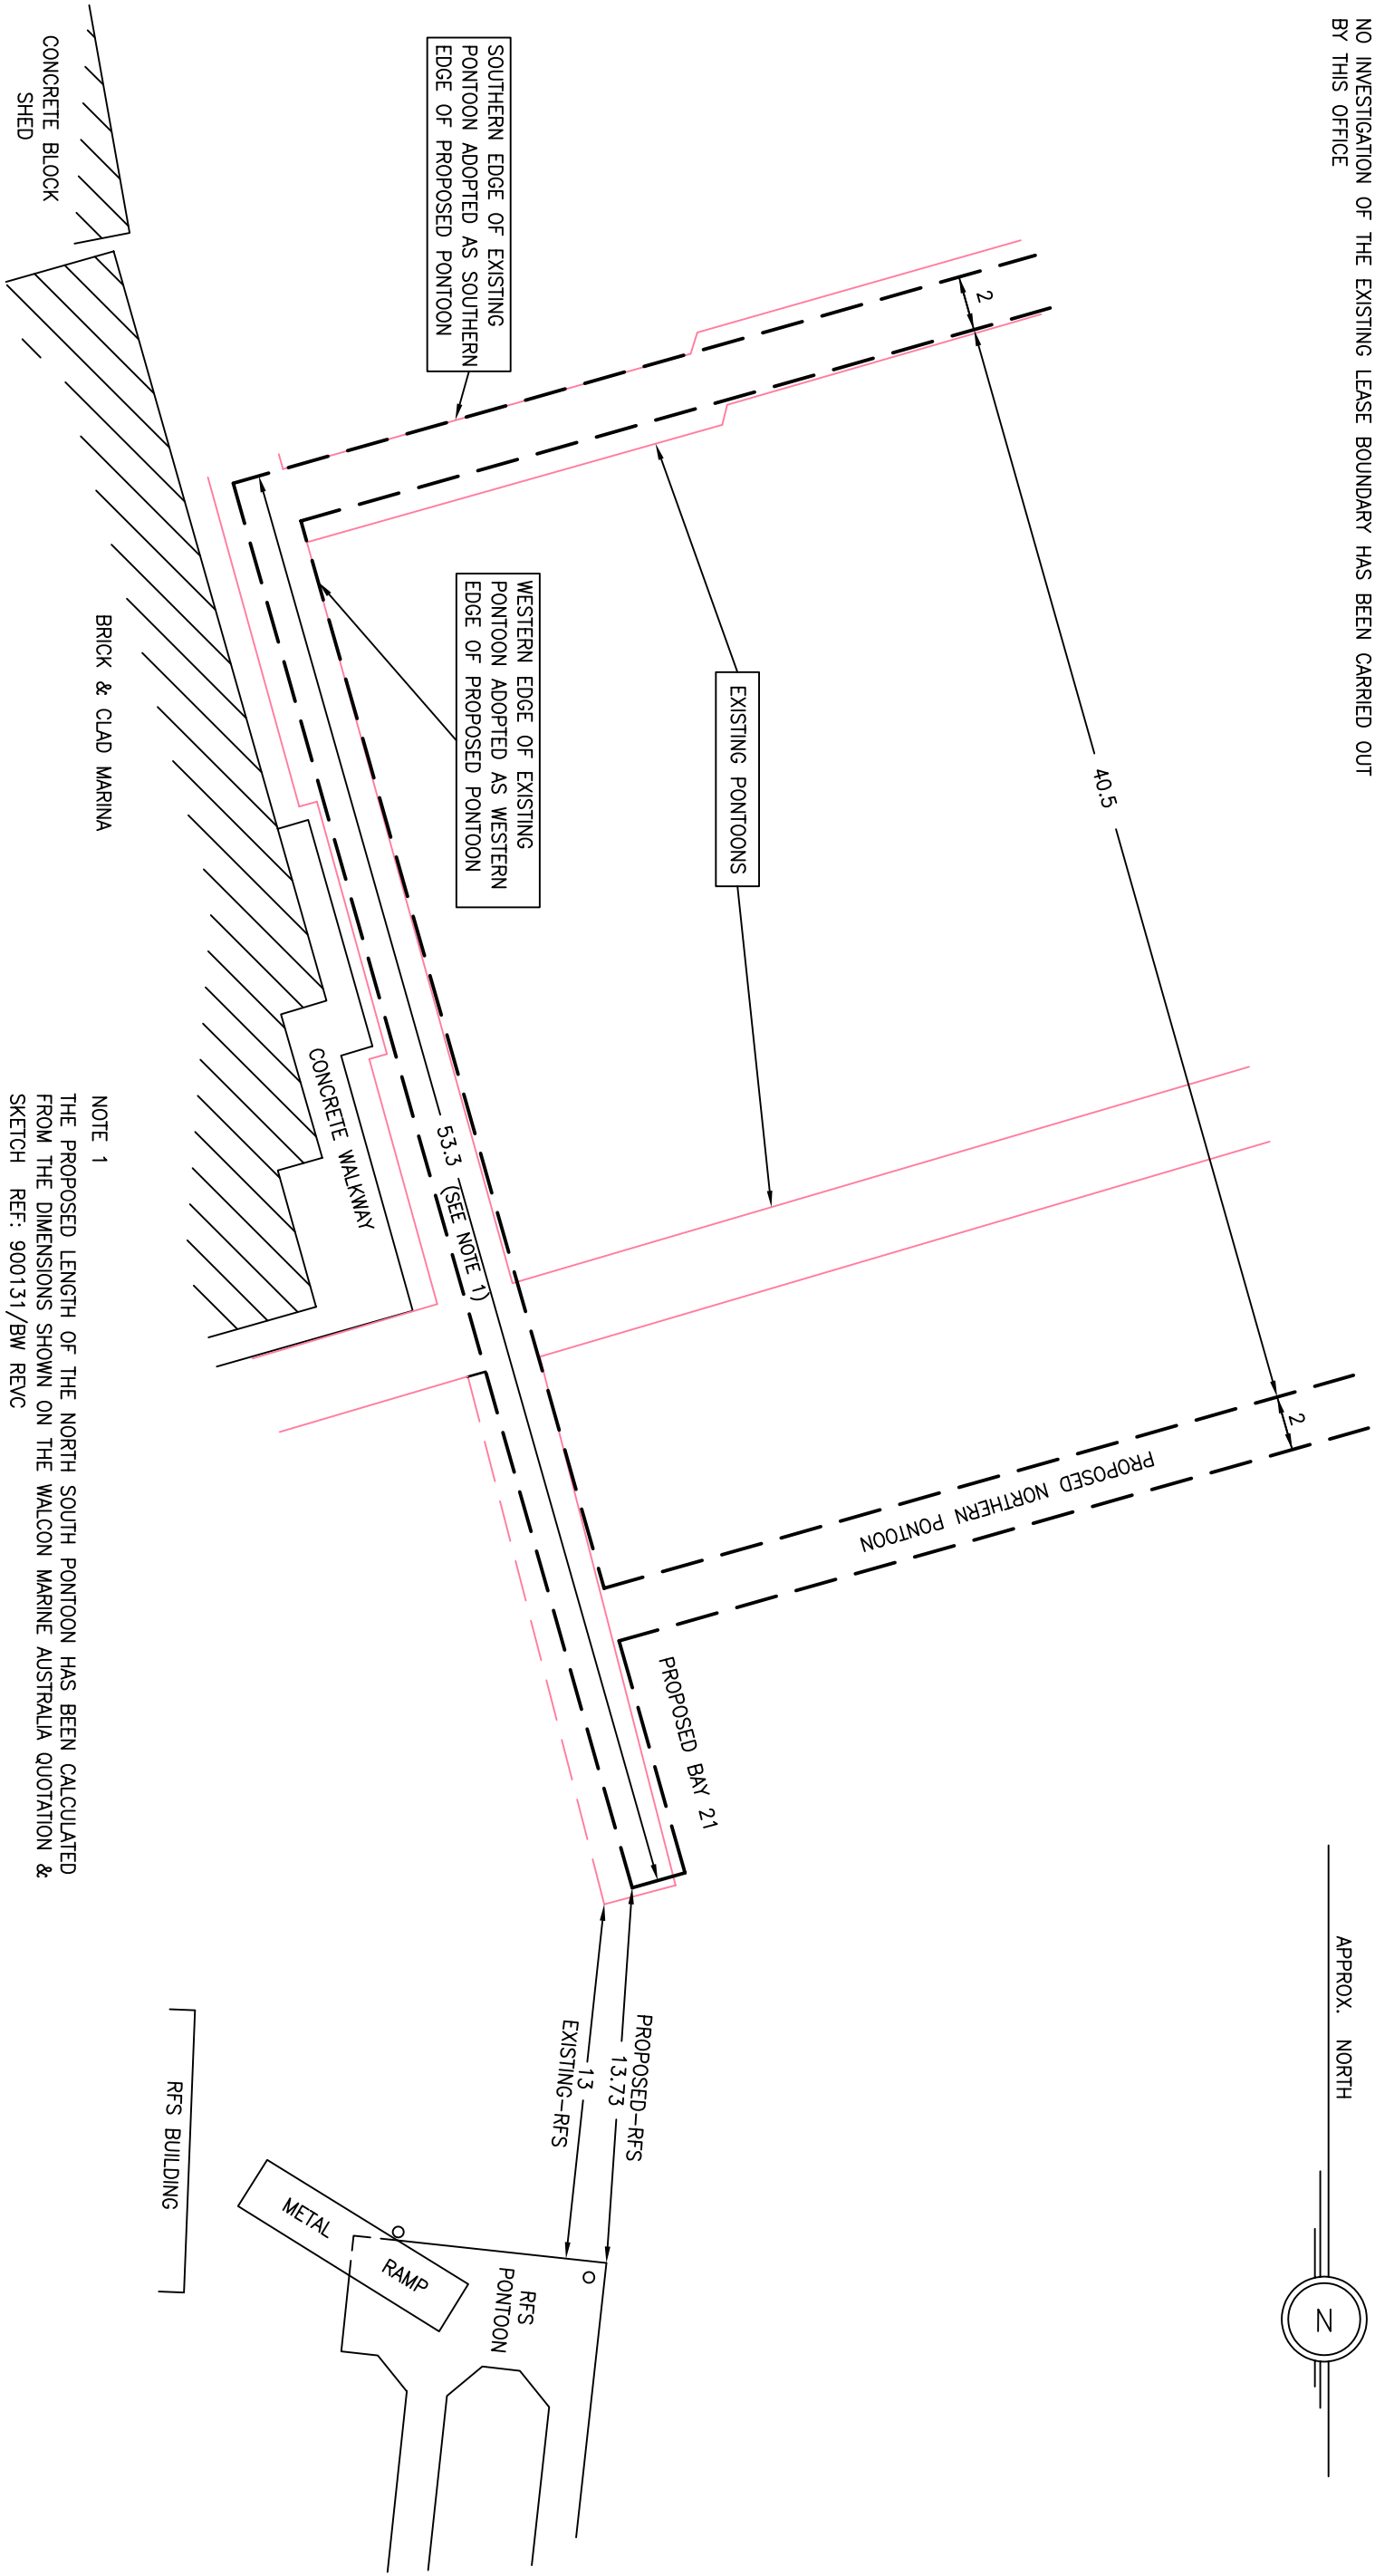

NOTE 1
THE PROPOSED LENGTH OF THE NORTH SOUTH PONTOON HAS BEEN CALCULATED
FROM THE DIMENSIONS SHOWN ON THE WALCON MARINE AUSTRALIA QUOTATION &
SKETCH REF: 900131/BW REVC
THIS DIMENSION COMPRISES THE FOLLOWING MODULES:-
WS3 (11.5m)-WS4 MOD(8.7m)-WS3(11.5m)-WS2(width 2.6m)-WS4(7.5m)-WS3(11.5m)

REVISIONS:
21/04/2010 - LENGTH OF NORTH SOUTH PONTOON AMENDED.

HAMMOND SMEALLIE & CO. PTY. LTD. CONSULTING SURVEYORS & PLANNERS 7/22 LEIGHTON PLACE, HORNSBY N.S.W. 2077 Tel. +61 2 9477 1577 Fax. +61 2 9476 6062 www.hammondsmeallie.com.au A.C.N. 001 894 800			
DATUM: N/A	RED. RATIO: 1 : 250	DATE: 14/04/2010	REF. 12147-REV B

PLAN SHOWING THE PROPOSED BEROWRA WATERS
MARINA EASTSIDE RELATIVE TO THE EXISTING RFS PONTOON

