





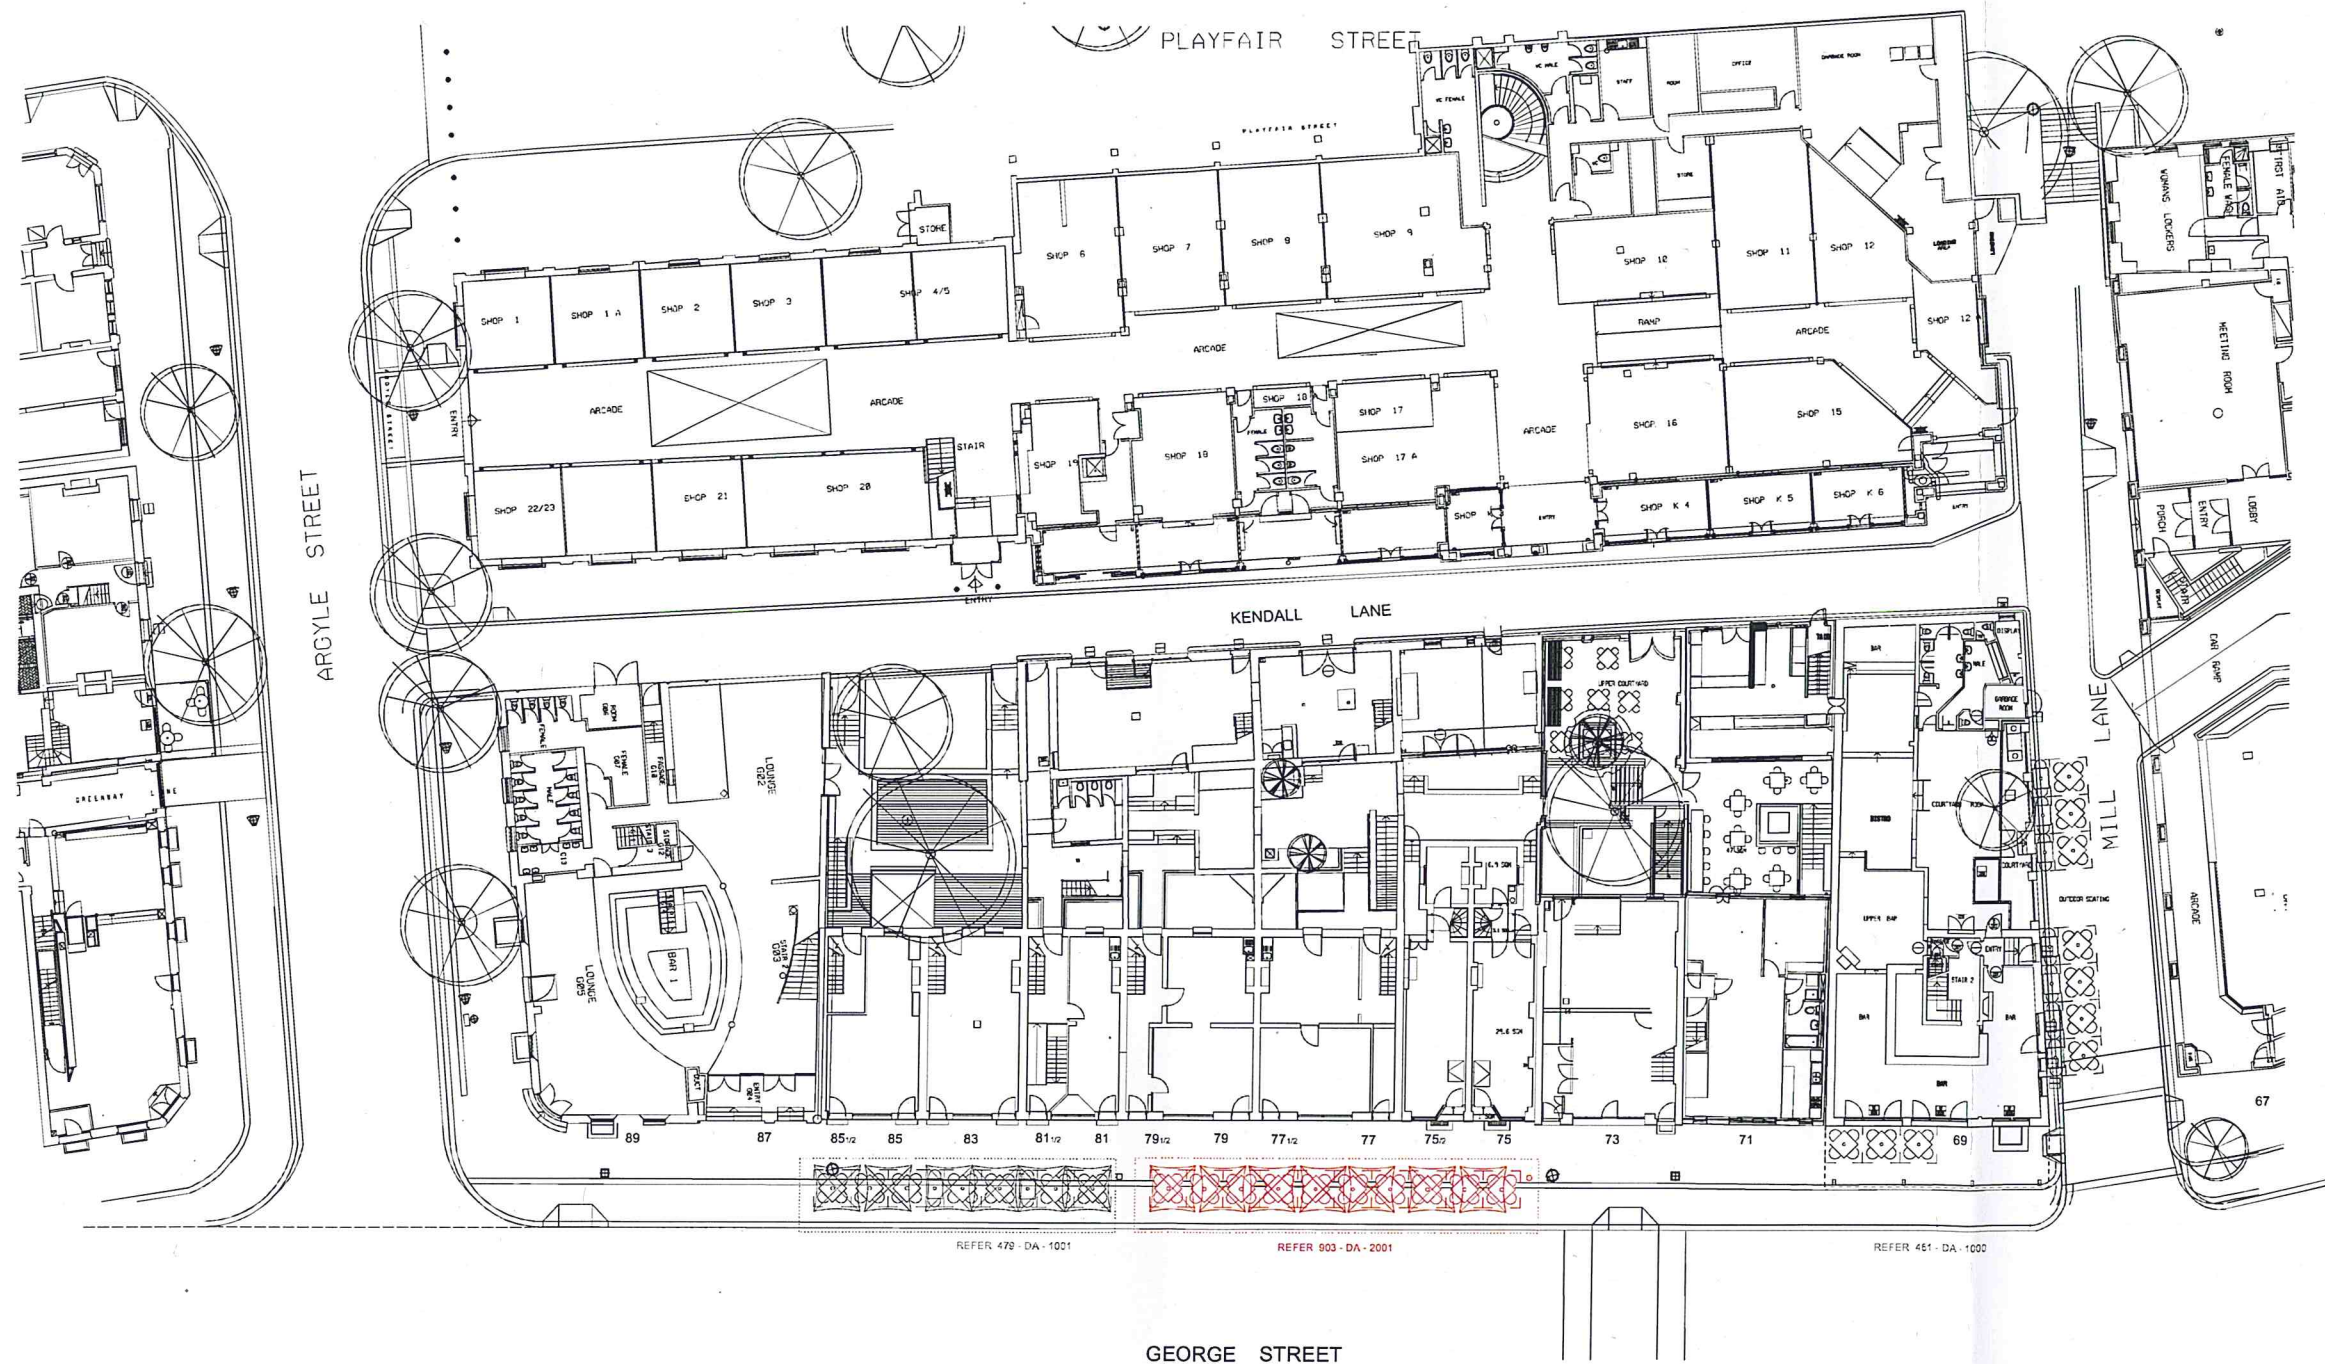

1 PLAN VIEW - KL PRECINCT

Issue	Date	AMENDMENT
A	12-11-2007	FIRST ISSUE INFORMATION ONLY
B	01-07-2013	S96 MODIFICATION OUTDOOR SEATING GEORGE ST

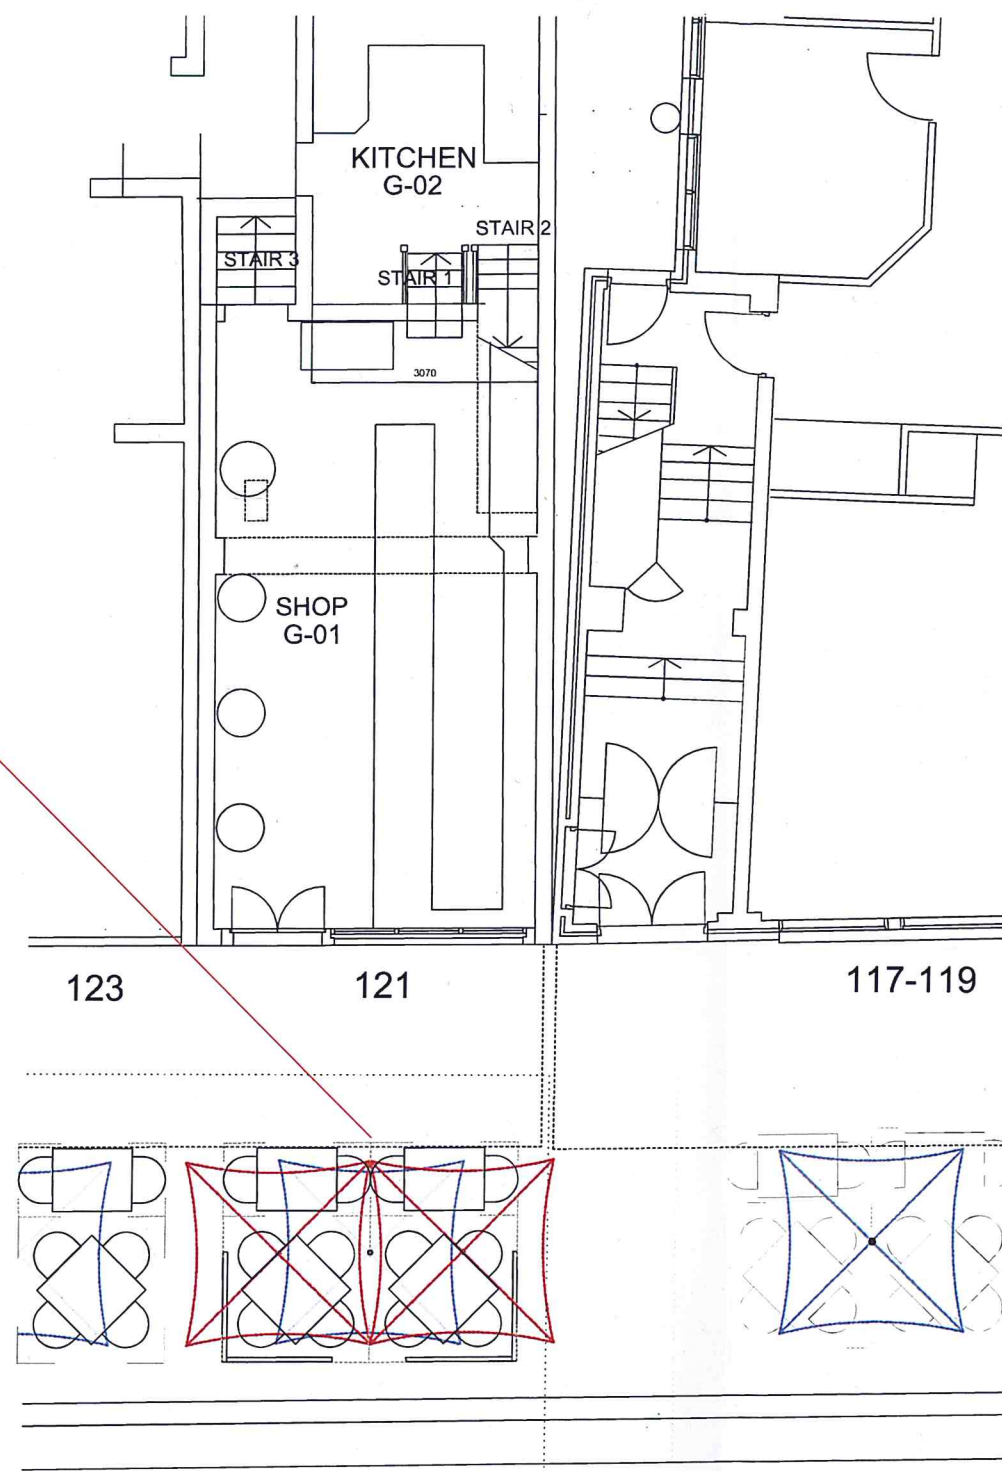


ADD SECOND UMBRELLA
REMOVE EXISTING SPIGOT
INSTALL 2 NEW SPIGOTS
AS INDICATED

REFER 398-DA-2001

REFER 902-DA-2001

GEORGE STREET

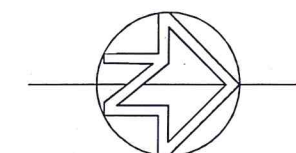

LEGEND

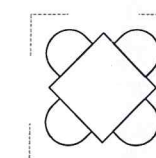


TABLE & 4 CHAIRS
2m x 2m MODULE


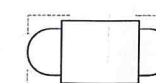


TABLE & 2 CHAIRS
2m x 1m MODULE



REMOVABLE UMBRELLA
2.5m x 2.5m MODULE

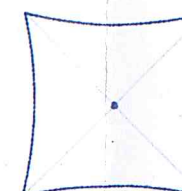

REMOVABLE PARTITION
2m LONG x 0.9m HIGH

Sydney Harbour Foreshore Authority

TENANT & ASSET MANAGEMENT SERVICES

Level 6, 66 Harrington Street The Rocks 2000 PO BOX N408
Grosvenor Place NSW 1220
Telephone 02 9240 8500 Facsimile 02 9240 8819

IMPORTANT

THIS DRAWING IS AN ELECTRONIC CAD FILE

THIS DRAWING AND/OR RELATED CADFILES ARE AND
REMAIN THE PROPERTY OF THE SYDNEY HARBOUR
FORESHORE AUTHORITY.


THIS DRAWING AND/OR RELATED CADFILES ARE NOT
BE COPIED OR ISSUED TO ANY OTHER PARTY WITHOUT
APPROVAL FROM THE SHFA CAD SECTION

Issue	Date	AMENDMENT
A	26-07-2013	FIRST ISSUE

Drawing Title


121 GEORGE ST THE ROCKS
DA MODIFICATION - OUTDOOR SEATING
PLAN VIEW

Graphics by:	SHFA	Drawing No.:	398-2-DA-1 001
Checked by:		Issue:	A
Date:	JULY 2013	Database No.:	ROX-914HP-DA-2001
Scale:	1:100		A3

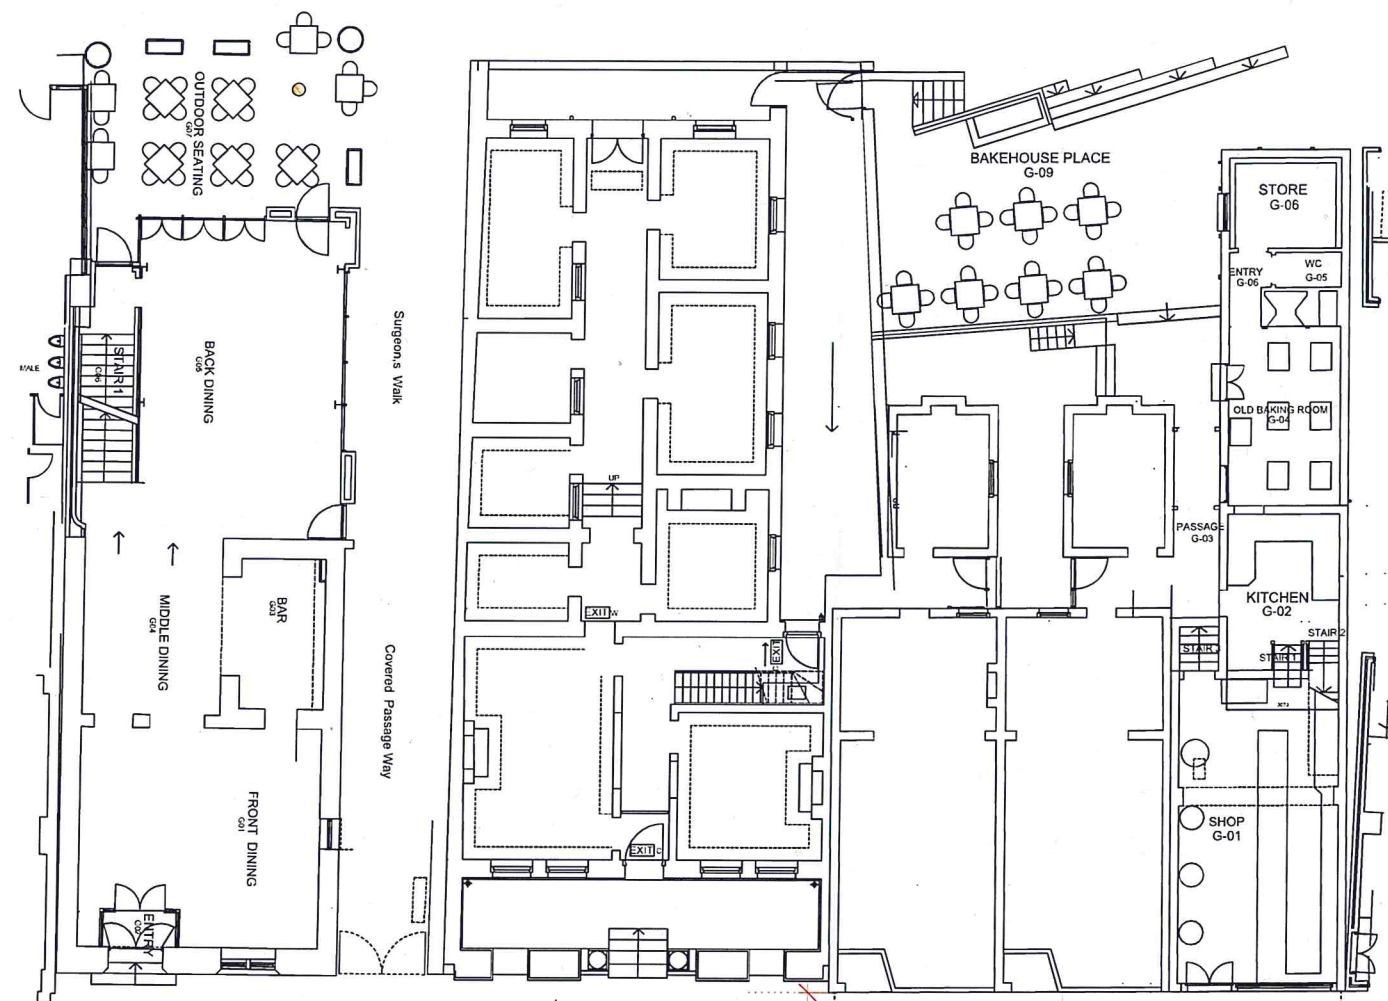

MIN 2800mm CLEARANCE

MIN 800mm CLEARANCE

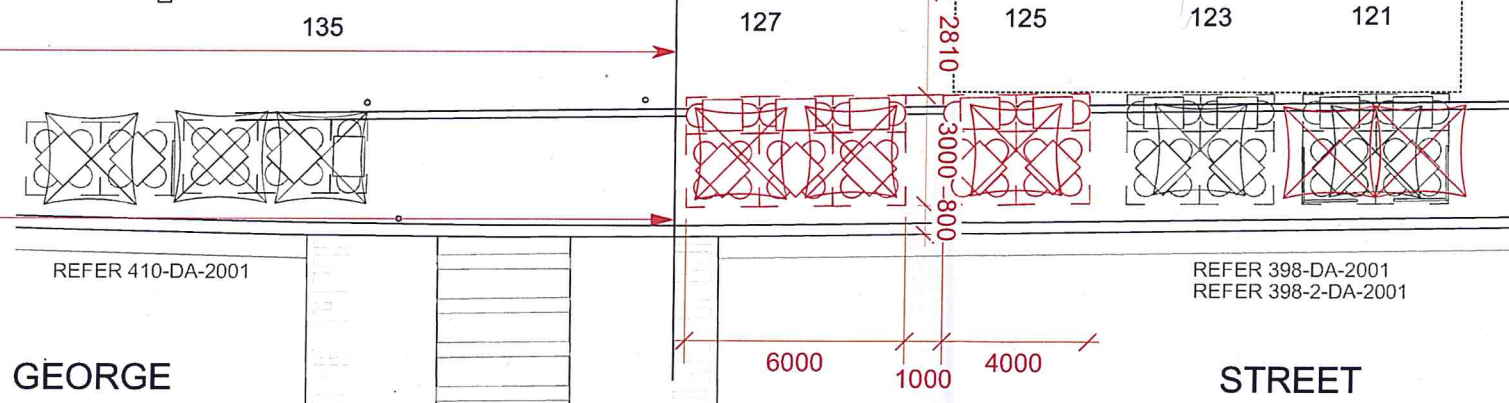

LEGEND



TABLE & 4 CHAIRS
2m x 2m MODULE



TABLE & 2 CHAIRS
2m x 1m MODULE



REMOVABLE UMBRELLA
2.5m x 2.5m MODULE



REMOVABLE PARTITION
2m LONG x 0.9m HIGH

Sydney Harbour Foreshore Authority

TENANT & ASSET MANAGEMENT SERVICES

Level 6, 66 Harrington Street The Rocks 2000 PO BOX N408
Grosvenor Place NSW 1220
Telephone 02 9240 8500 Facsimile 02 9240 8819

IMPORTANT

THIS DRAWING IS AN ELECTRONIC CAD FILE

THIS DRAWING AND/OR RELATED CADFILES ARE AND REMAIN THE PROPERTY OF THE SYDNEY HARBOUR FORESHORE AUTHORITY.

THIS DRAWING AND/OR RELATED CADFILES ARE NOT BE COPIED OR ISSUED TO ANY OTHER PARTY WITHOUT APPROVAL FROM THE SHFA CAD SECTION

Issue	Date	AMENDMENT
A	26-07-2013	FIRST ISSUE

Drawing Title

123 - 127 GEORGE ST THE ROCKS
DA MODIFICATION - OUTDOOR SEATING
PLAN VIEW

Graphics by:

SHFA

Checked by:

Drawing No:

901-DA-2001

Date:

JULY 2013

Scale:

1:200


Issue:

A

Database No:

ROX-914HP-DA-2001

A3

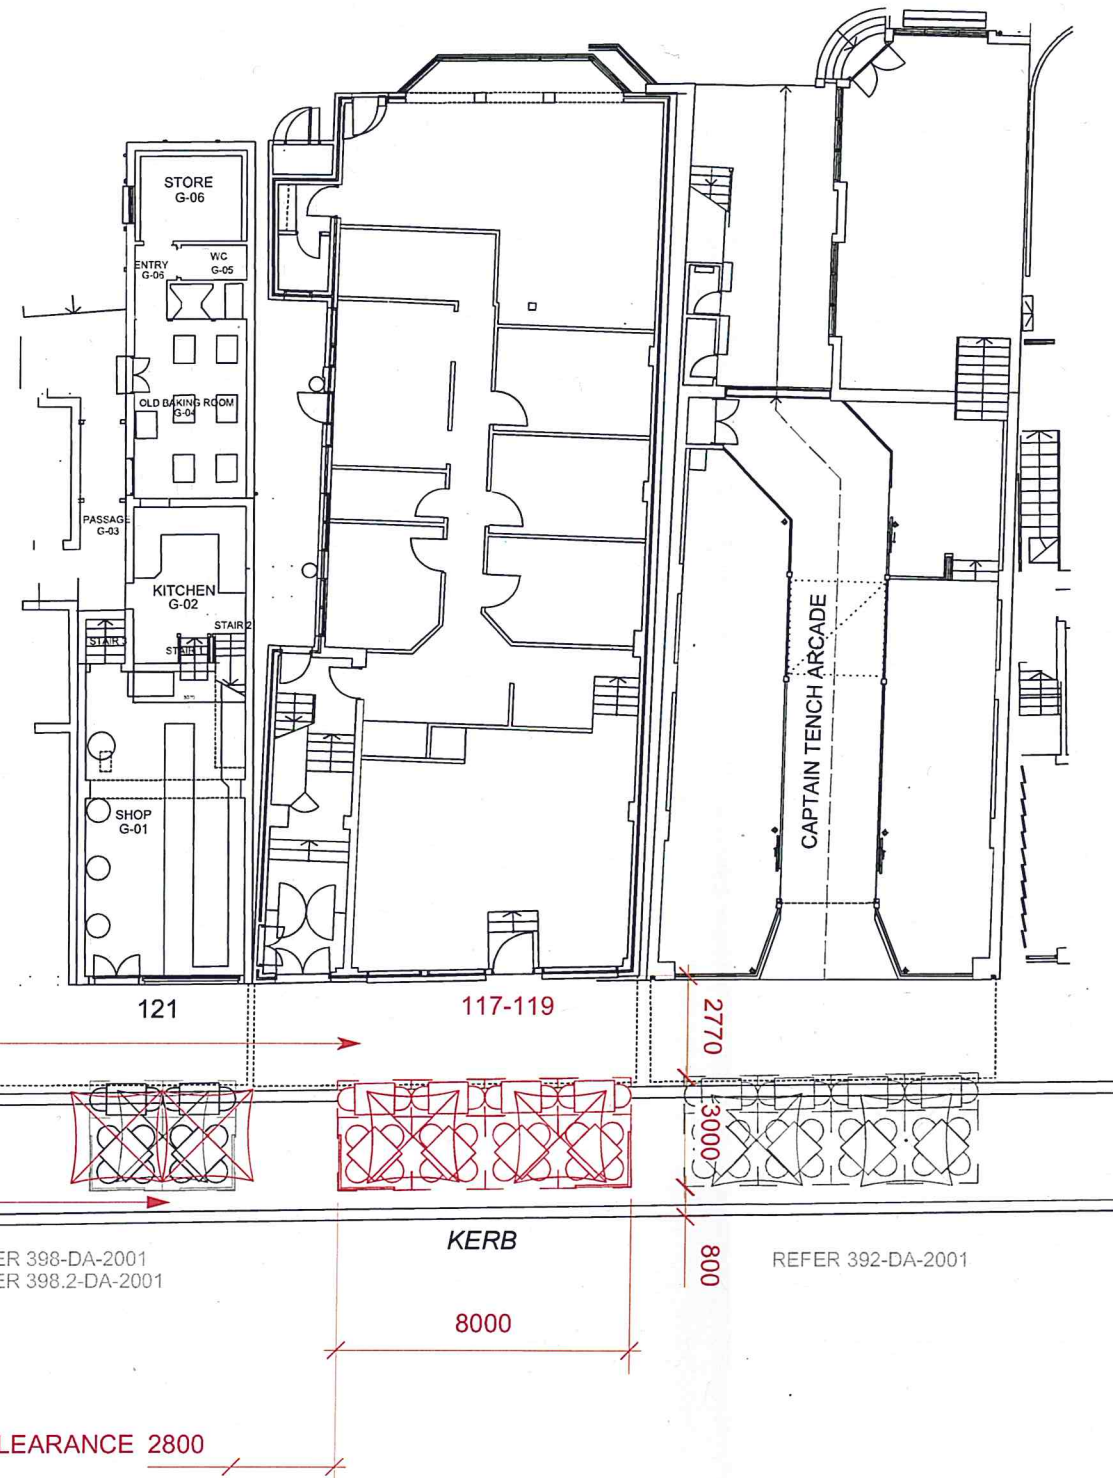


LEGEND



TABLE & 4 CHAIRS
2m x 2m MODULE



TABLE & 2 CHAIRS
2m x 1m MODULE

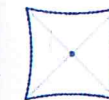

REMOVABLE UMBRELLA
2.5m x 2.5m MODULE



REMOVABLE PARTITION
2m LONG x 0.9m HIGH

Sydney Harbour Foreshore Authority

TENANT & ASSET MANAGEMENT SERVICES

Level 6, 66 Harrington Street The Rocks 2000 PO BOX N408
Grosvenor Place NSW 1220
Telephone 02 9240 8500 Facsimile 02 9240 8819

IMPORTANT

THIS DRAWING IS AN ELECTRONIC CAD FILE

THIS DRAWING AND/OR RELATED CADFILES ARE AND REMAIN THE PROPERTY OF THE SYDNEY HARBOUR FORESHORE AUTHORITY.

THIS DRAWING AND/OR RELATED CADFILES ARE NOT BE COPIED OR ISSUED TO ANY OTHER PARTY WITHOUT APPROVAL FROM THE SHFA CAD SECTION

Issue	Date	AMENDMENT
A	25-07-2013	FIRST ISSUE

Drawing Title

117 - 119 GEORGE ST THE ROCKS
DA MODIFICATION - OUTDOOR SEATING
PLAN VIEW

Graphics by:

SHFA

Checked by:

Drawing No.:

902-DA-2001

Date:

JULY 2013

Scale:

1:200


Issue:

A

Database No.:

ROX-914HP-DA-2001

A3

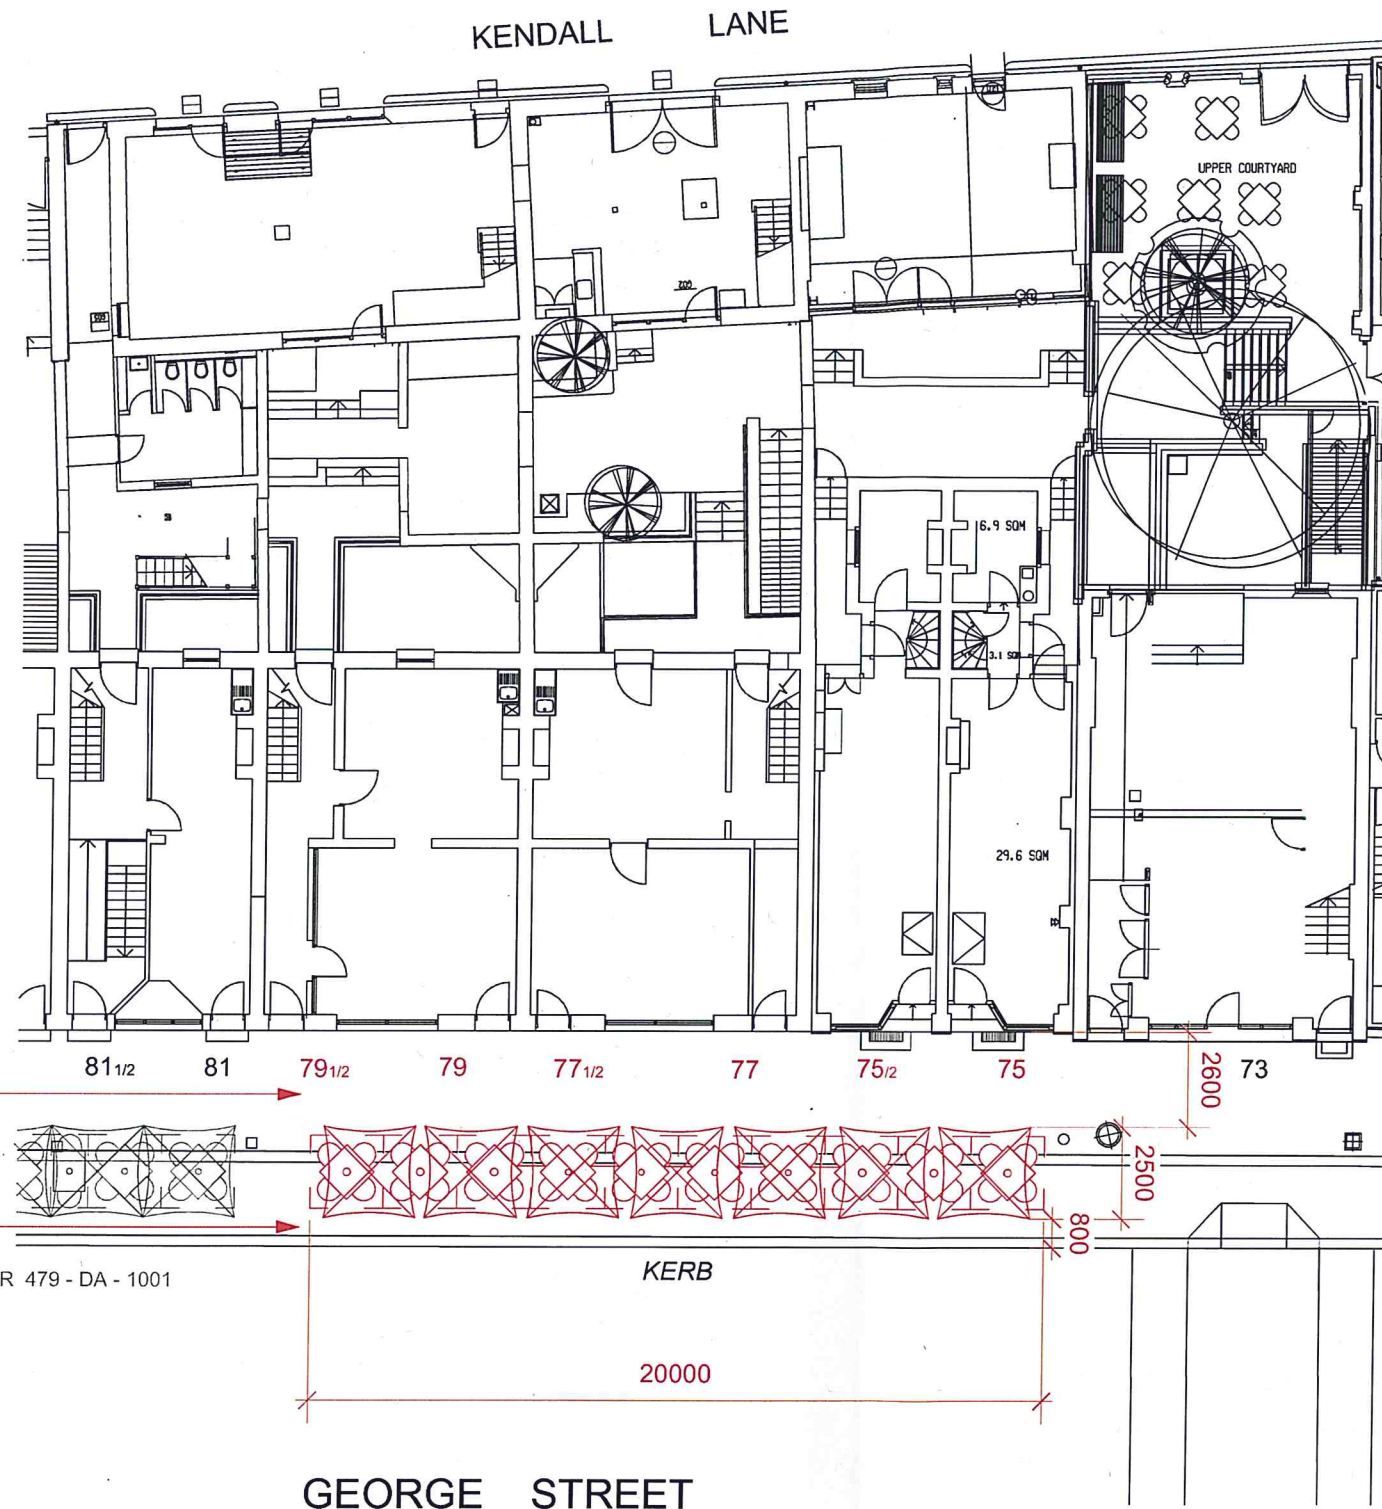

LEGEND



TABLE & 4 CHAIRS
2m x 2m MODULE



TABLE & 2 CHAIRS
2m x 1m MODULE



REMOVABLE UMBRELLA
2.5m x 2.5m MODULE



REMOVABLE PARTITION
2m LONG x 0.9m HIGH

Sydney Harbour Foreshore Authority

TENANT & ASSET MANAGEMENT SERVICES

Level 6, 66 Harrington Street The Rocks 2000 PO BOX N408
Grosvenor Place NSW 1220
Telephone 02 9240 8500 Facsimile 02 9240 8819

IMPORTANT

THIS DRAWING IS AN ELECTRONIC CAD FILE

THIS DRAWING AND/OR RELATED CADFILES ARE AND
REMAIN THE PROPERTY OF THE SYDNEY HARBOUR
FORESHORE AUTHORITY.

THIS DRAWING AND/OR RELATED CADFILES ARE NOT
BE COPIED OR ISSUED TO ANY OTHER PARTY WITHOUT
APPROVAL FROM THE SHFA CAD SECTION

Issue	Date	AMENDMENT
A	29-07-2013	FIRST ISSUE

Drawing Title

75 - 79 GEORGE ST THE ROCKS
DA MODIFICATION - OUTDOOR SEATING
PLAN VIEW

Graphics by:

SHFA

Checked by:

JULY 2013

Scale:

1:200

Drawing No.:

903-DA-2001


Issue:

A

Database No.:

ROX-914HP-DA-2001

A3

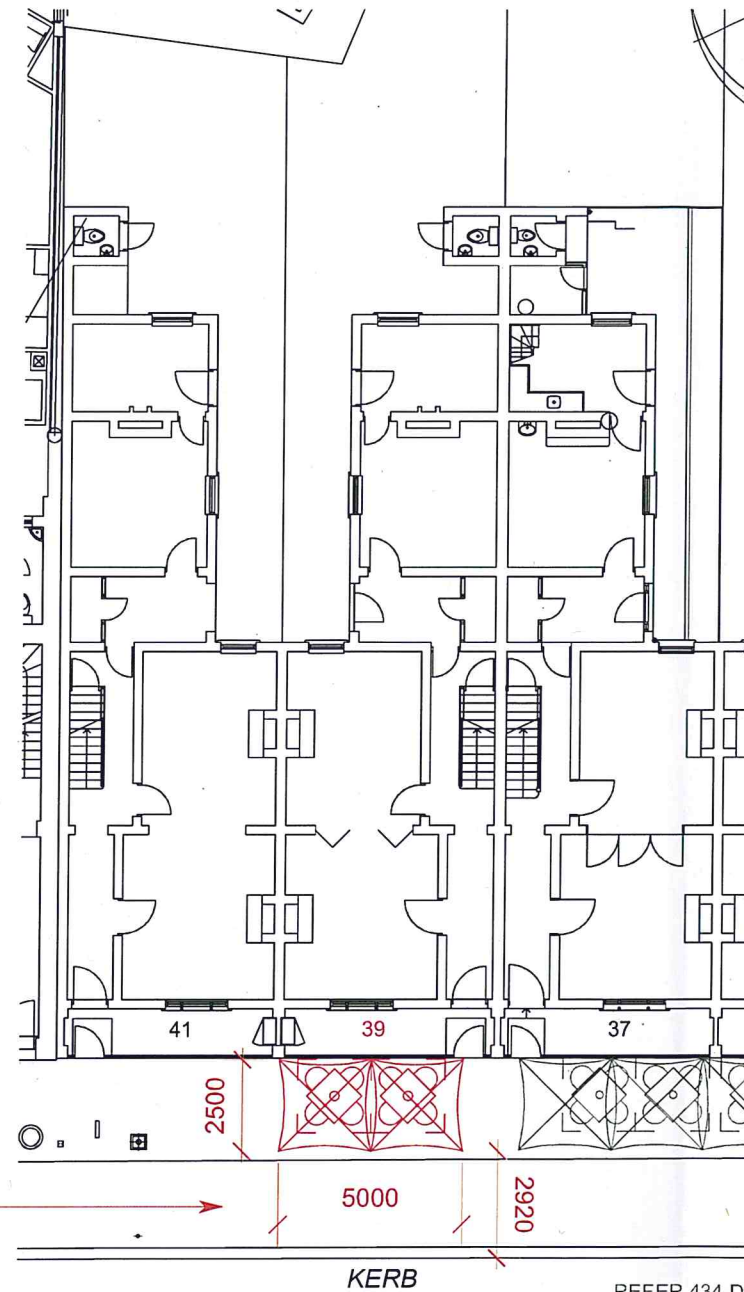

LEGEND



TABLE & 4 CHAIRS
2m x 2m MODULE



TABLE & 2 CHAIRS
2m x 1m MODULE



REMOVABLE UMBRELLA
2.5m x 2.5m MODULE



REMOVABLE PARTITION
2m LONG x 0.9m HIGH

Sydney Harbour Foreshore Authority

TENANT & ASSET MANAGEMENT SERVICES

Level 6, 66 Harrington Street The Rocks 2000 PO BOX N408
Grosvenor Place NSW 1220
Telephone 02 9240 8500 Facsimile 02 9240 8819

IMPORTANT

THIS DRAWING IS AN ELECTRONIC CAD FILE

THIS DRAWING AND/OR RELATED CADFILES ARE AND
REMAIN THE PROPERTY OF THE SYDNEY HARBOUR
FORESHORE AUTHORITY.

THIS DRAWING AND/OR RELATED CADFILES ARE NOT
BE COPIED OR ISSUED TO ANY OTHER PARTY WITHOUT
APPROVAL FROM THE SHFA CAD SECTION

Issue	Date	AMENDMENT
A	29-07-2013	FIRST ISSUE

Drawing Title

39 GEORGE ST THE ROCKS
DA MODIFICATION - OUTDOOR SEATING
PLAN VIEW

Graphics by:

SHFA

Checked by:

Drawing No.:

904 -DA-2001

Date:

JULY 2013

Issue:

A


Scale:

1:200


Database No.:

ROX-914HP-DA-2001

A3

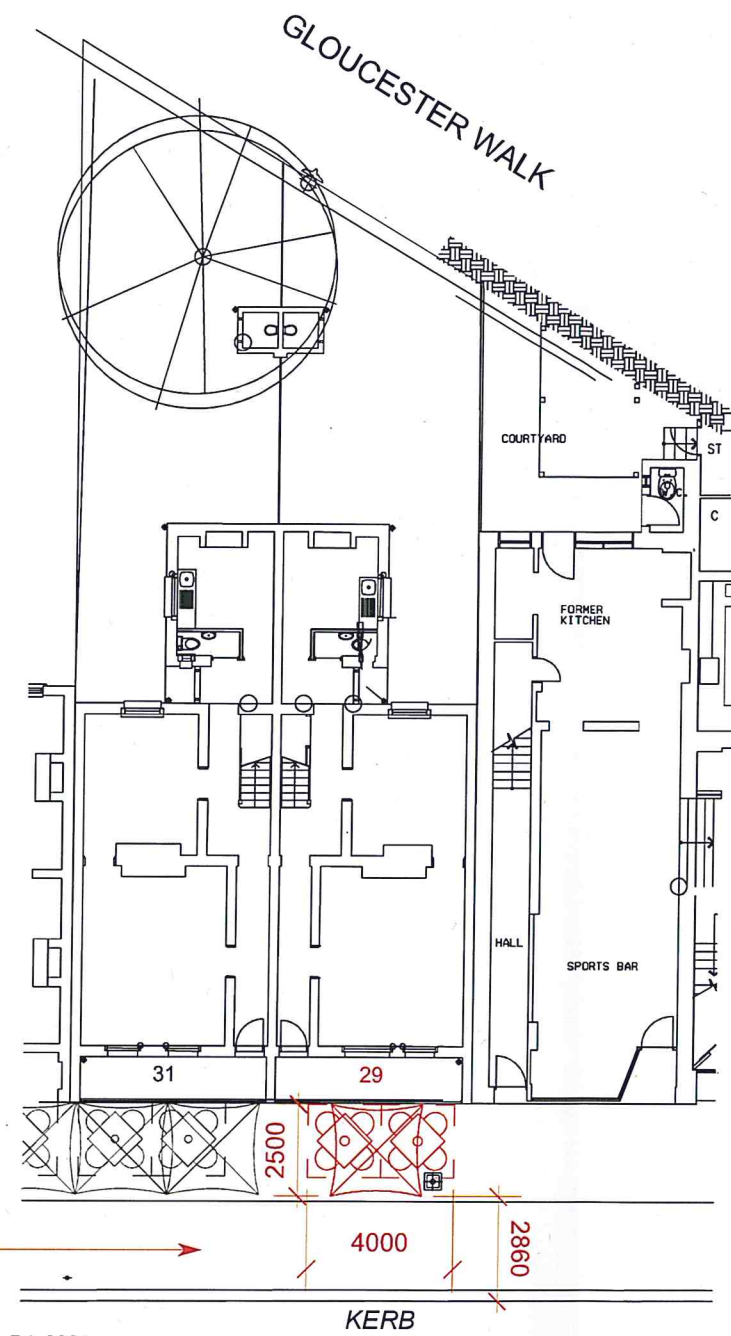

LEGEND

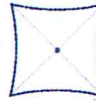-  TABLE & 4 CHAIRS
2m x 2m MODULE
-  TABLE & 2 CHAIRS
2m x 1m MODULE
-  REMOVABLE UMBRELLA
2.5m x 2.5m MODULE
-  REMOVABLE PARTITION
2m LONG x 0.9m HIGH