

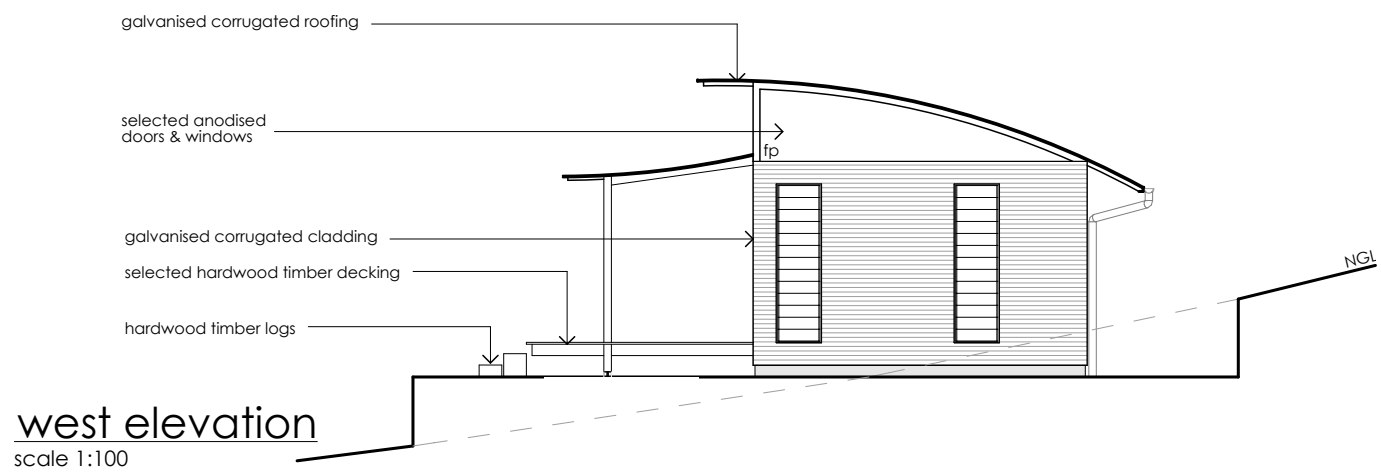
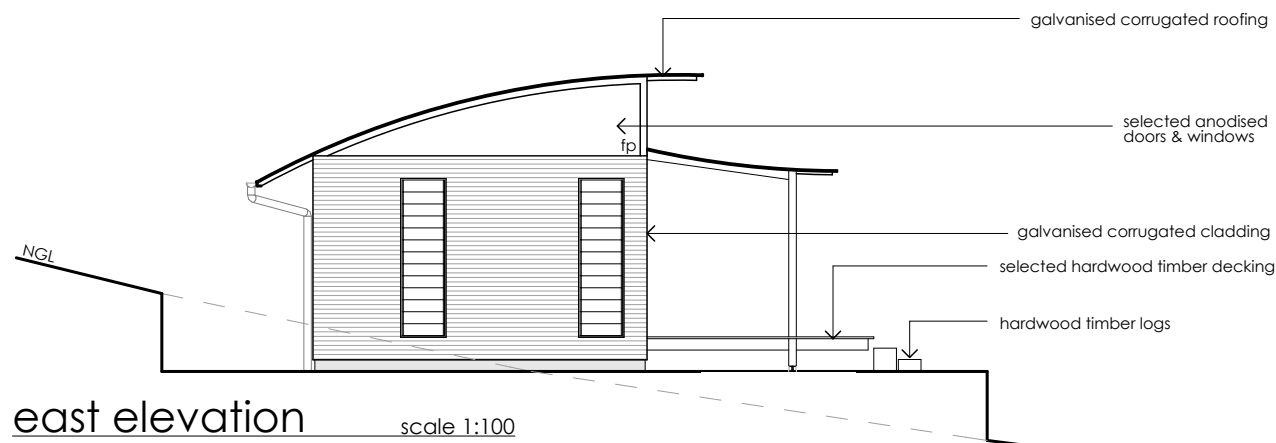
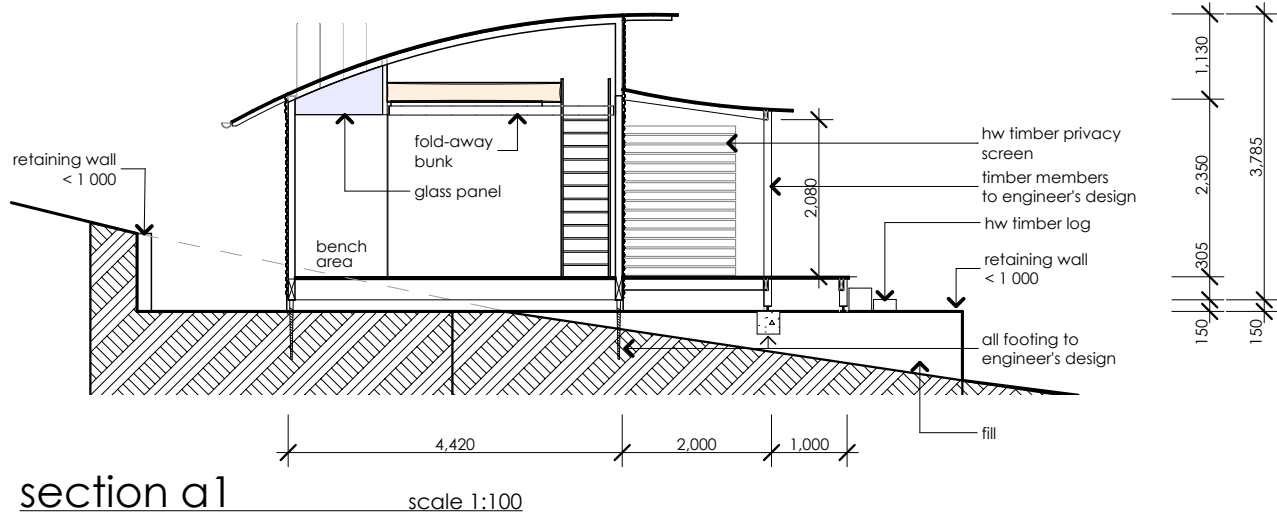
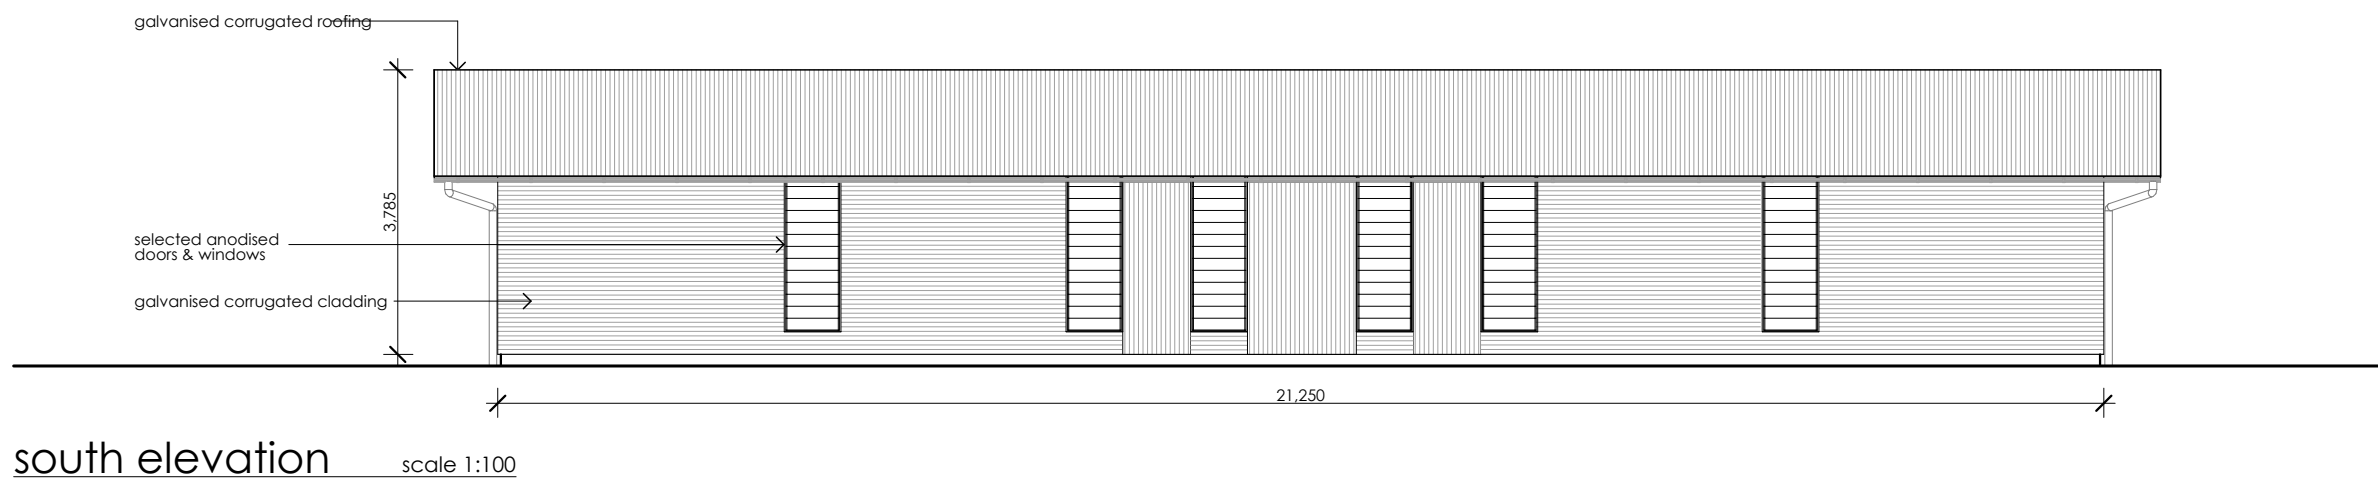
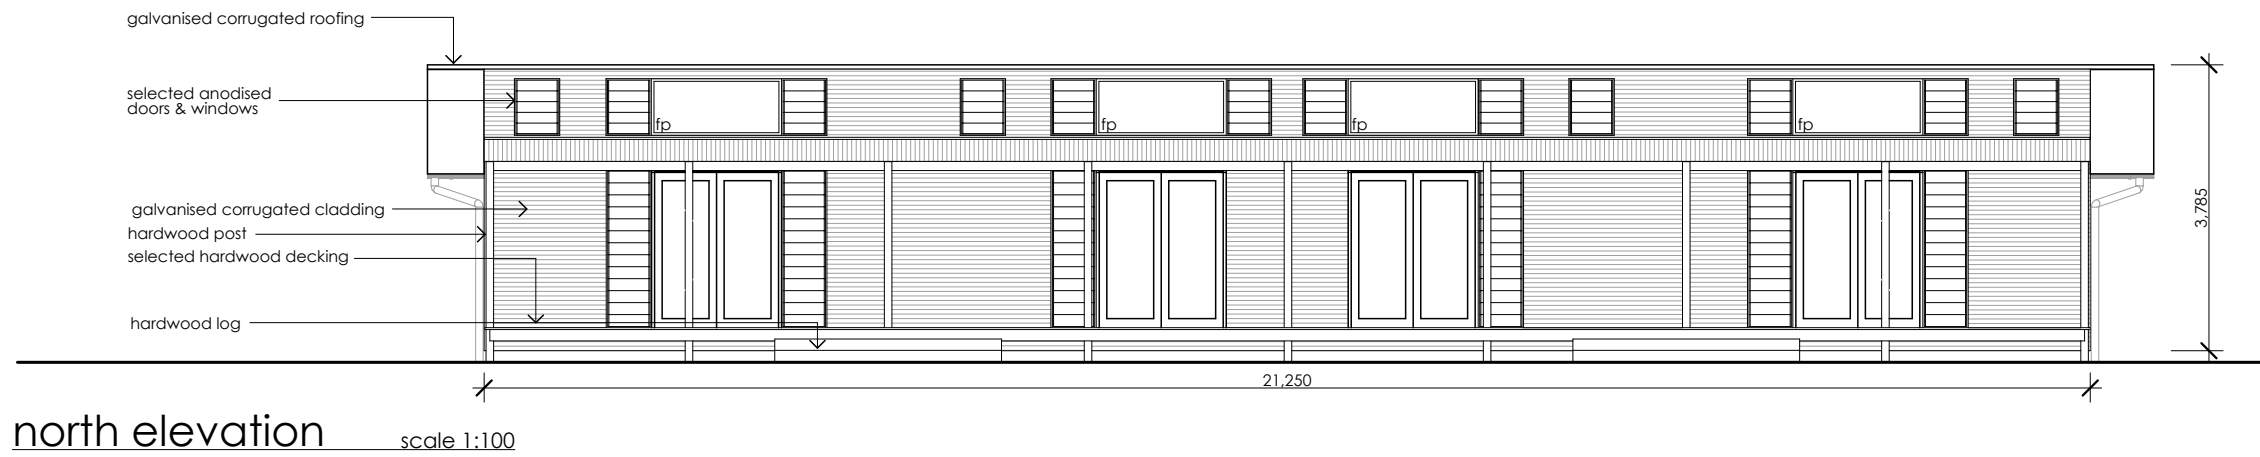


- all levels and dimensions must be checked and confirmed on site
- written dimensions to be taken instead of scaled figures
- ground lines and levels are approximate only
- materials supplied and building practices used to comply with BCA and relevant Australian Standards
- drawing does not specify termite control methods - it is the builder's responsibility to choose and apply method according to AS 3660.1
- this drawing is copyright of pacific blue design and must not be reproduced or used without prior written consent of pacific blue design

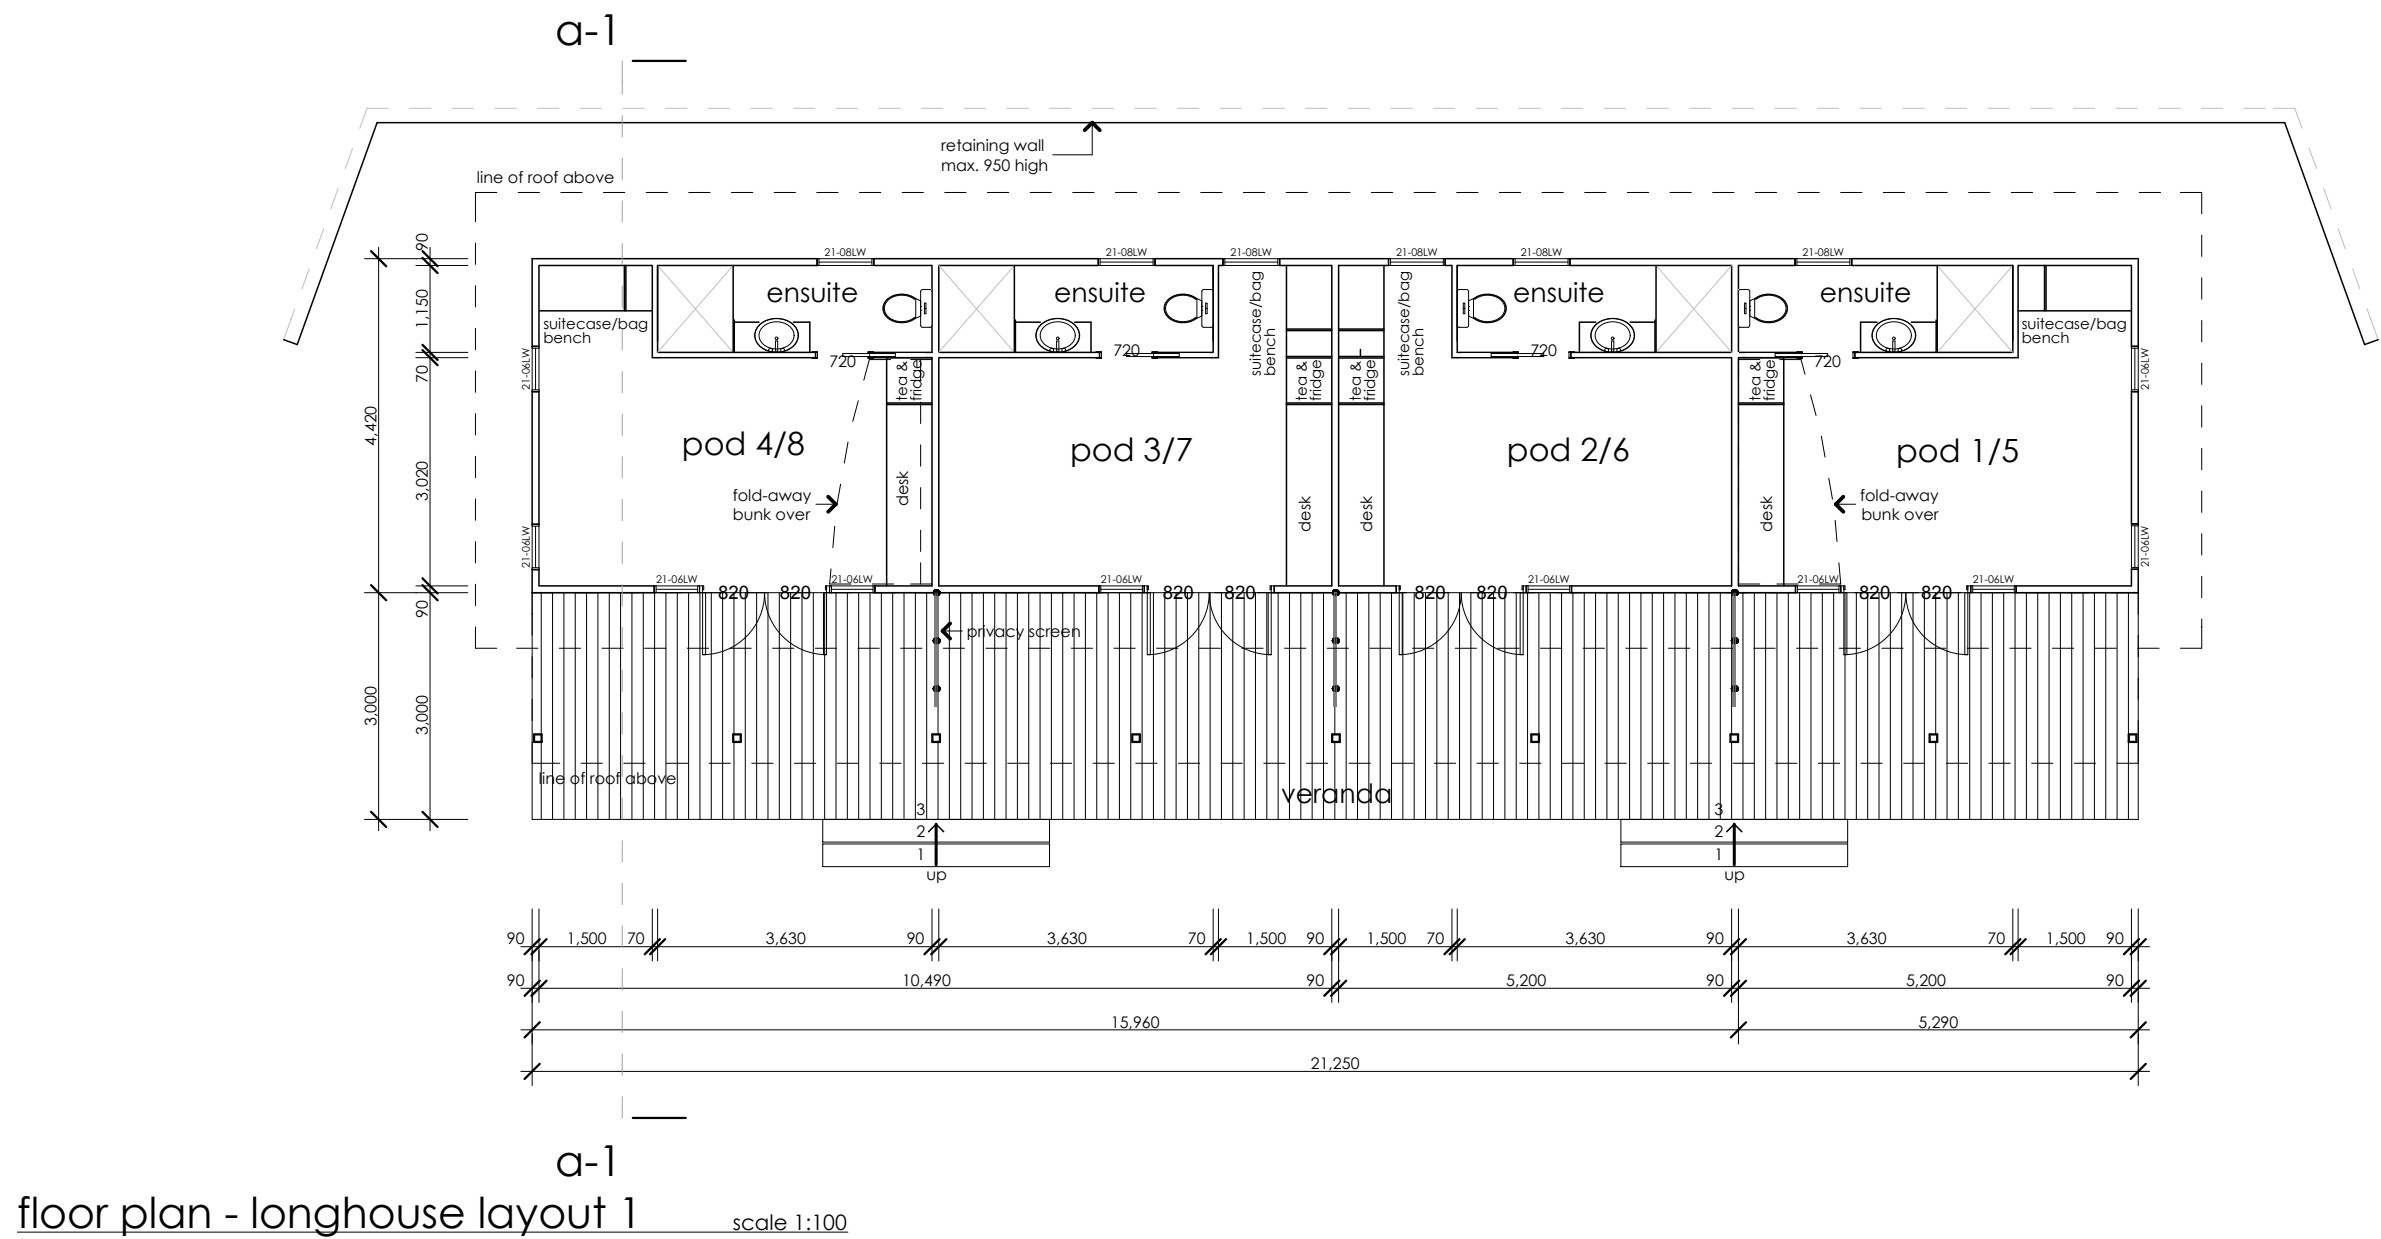

a	30.09.09	Section 96 submission
issue	date	comment
amendment /	issue log	

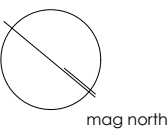

Tourist Facility
Dogwood Road

for
Charlotte Bay Pty. Ltd.

40 Dogwood Road
Bungwahl
Lot 1, DP 34356

Longhouse layout 1

project
pa 67

plan
3003


issue
Section 96/a

date of issue
30/09/09

scale
as shown

drawn
gf

pacific blue design ©
27 wharf street
forster, 2428, australia
+61 4211 52011
g.fiebig@gmx.net

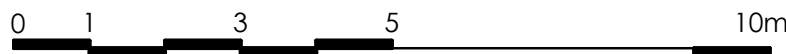

not for construction