

**GROUND FLOOR FURNITURE/ SEATING PLAN**

client

**BAVARIAN  
HOSPITALITY  
GROUP Pty Ltd**

project

**ARGYLE STORES  
12 ARGYLE STREET  
THE ROCKS**

drawing

**FIRST FLOOR  
FURNITURE PLAN**

dwg no 107

project no 0501-1


scale (A3) 1:150

date 9/6/06

drawn by SSC

revisions

- A - 15/7/05 - for construction
- B - 12/8/05 - revised
- C - 24/8/05 - revised
- D - 09/6/06 - 2nd DA / tender
- E - 16/6/06 - revised
- F - 20/9/06 - for construction

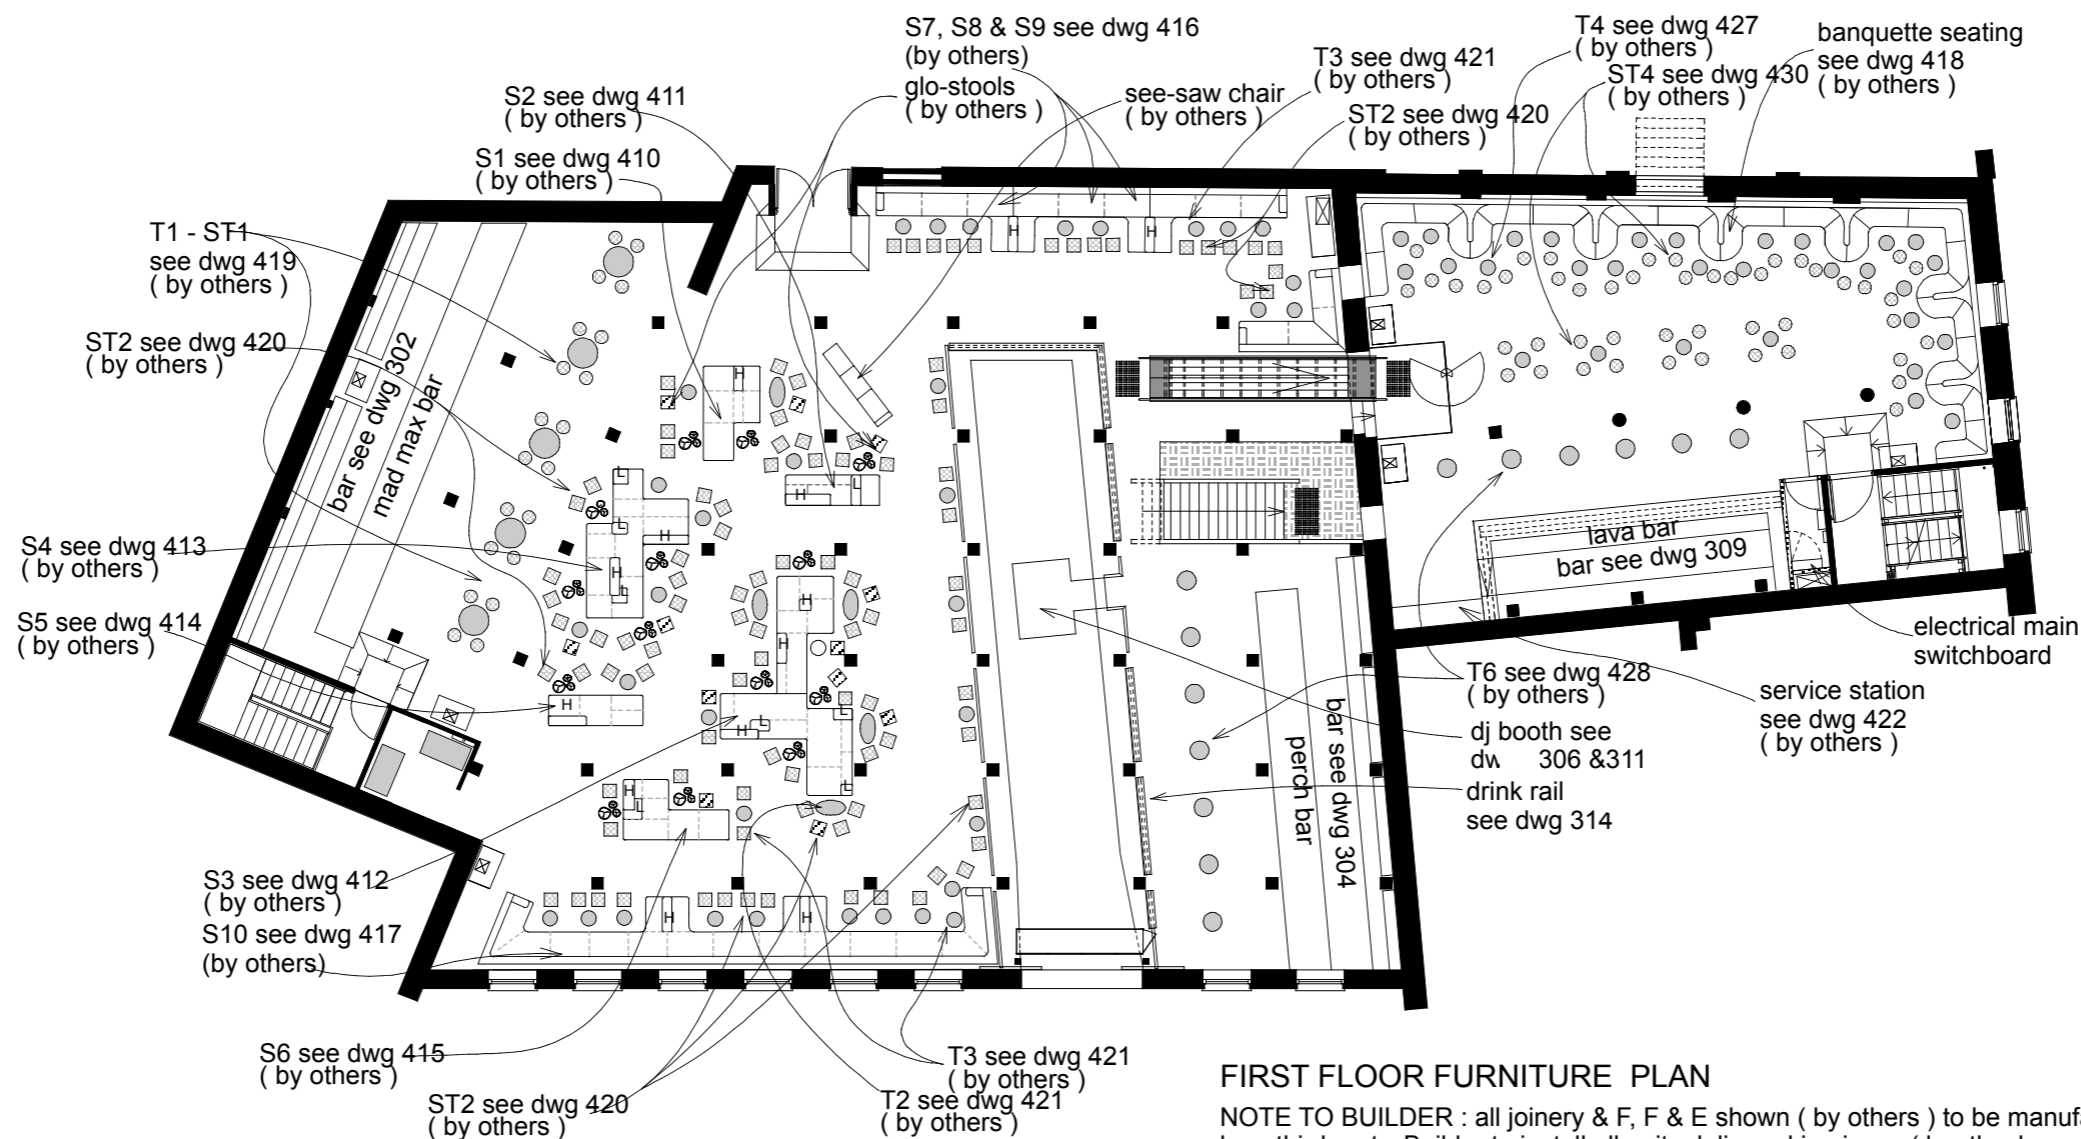

**FIRST FLOOR FURNITURE PLAN**

NOTE TO BUILDER : all joinery & F, F & E shown ( by others ) to be manufactured by a third party. Builder to install all units delivered in pieces ( booths, bars, banquette, service stations ) & to allow to unload containers of F, F & E & place in positions, as shown