




Copyright	THIS DRAWING REMAINS THE PROPERTY OF DOWNER EDI ENGINEERING PTY LTD IT IS SUBJECT TO RETURN UPON DEMAND AND MAY NOT BE PASSED ON TO ANY THIRD PARTY, OR USED DIRECTLY OR INDIRECTLY FOR ANY OTHER PURPOSE THAN THE MANUFACTURE OR CONSTRUCTION OF EQUIPMENT, OR IN THE DESIGN AND INSTALLATION OF PLANT TO THE ORDER OF DOWNER EDI ENGINEERING Pty. Ltd.					
	2	09.04.14	ADDED LAND PARCELS TO AVOID - MOVED CABLE	BW	BH	ABC
	1	26.02.14	MINOR AMENDMENTS FOR EIS SUBMISSION	BW	ZB	ABC
	0	14.02.14	FOR CONSTRUCTION	BW	BH	ABC
	REV	DATE	DESCRIPTION	DRN	CHK'D	C.E.
	REVISIONS AND APPROVALS					

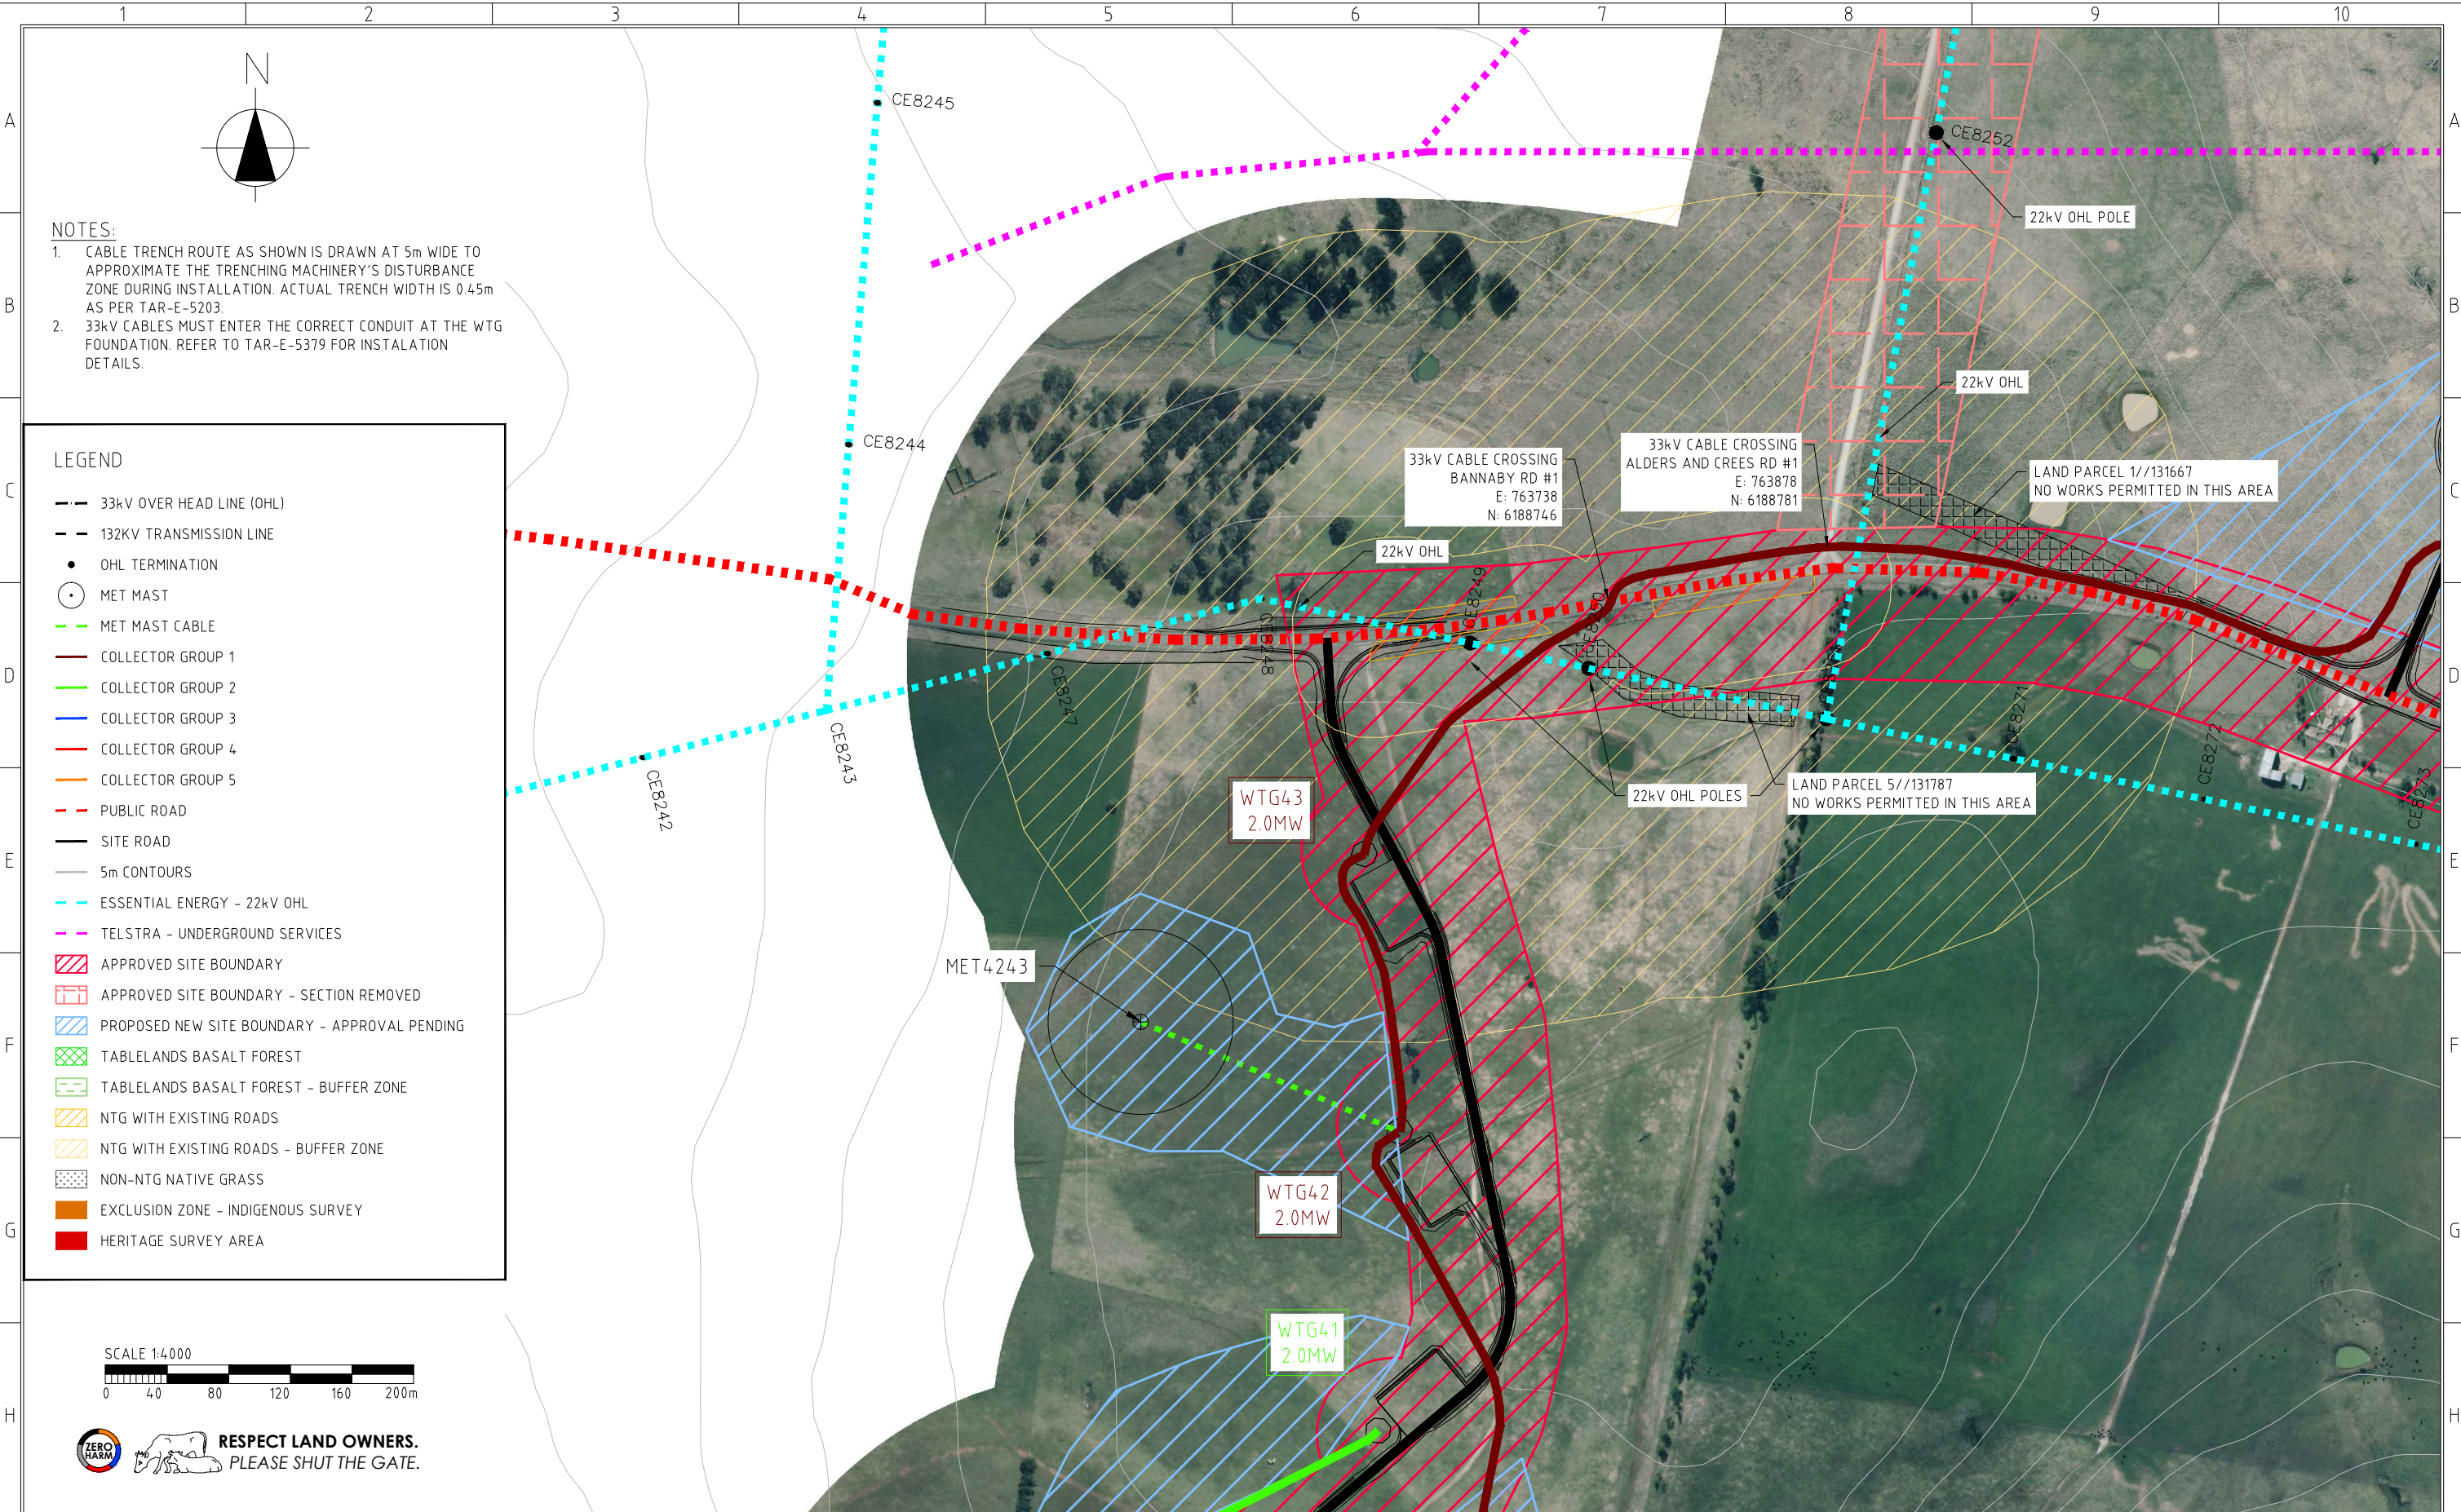

No.1 in Modern Energy

vestas.com



6-16 GALLEGHAN RD
HEXHAM, NSW, 2322
www.downergroup.com

TEL. +61 2 4918 7400
FAX. +61 2 4918 7401

FOR CONSTRUCTION			
DRAWN	BW	11.02.14	 DO NOT AMEND MANUALLY
CHECKED	ABC	12.02.14	
DESIGNED	BW	11.02.14	
APPROVED	ABC	12.02.14	
APPROVED		DATE	SCALE
APPROVALS		1:4000	

VESTAS

TARALGA WIND FARM
WTG COLLECTOR SYSTEM
RETICULATION NETWORK
GENERAL ARRANGEMENT - 1:4000 SCALE

PROJECT No.
14032

DRAWING No.
TAR-E-5200-12

REV.
2

SIZE
A3