


PLAN A
SCALE 1:100 LAY001

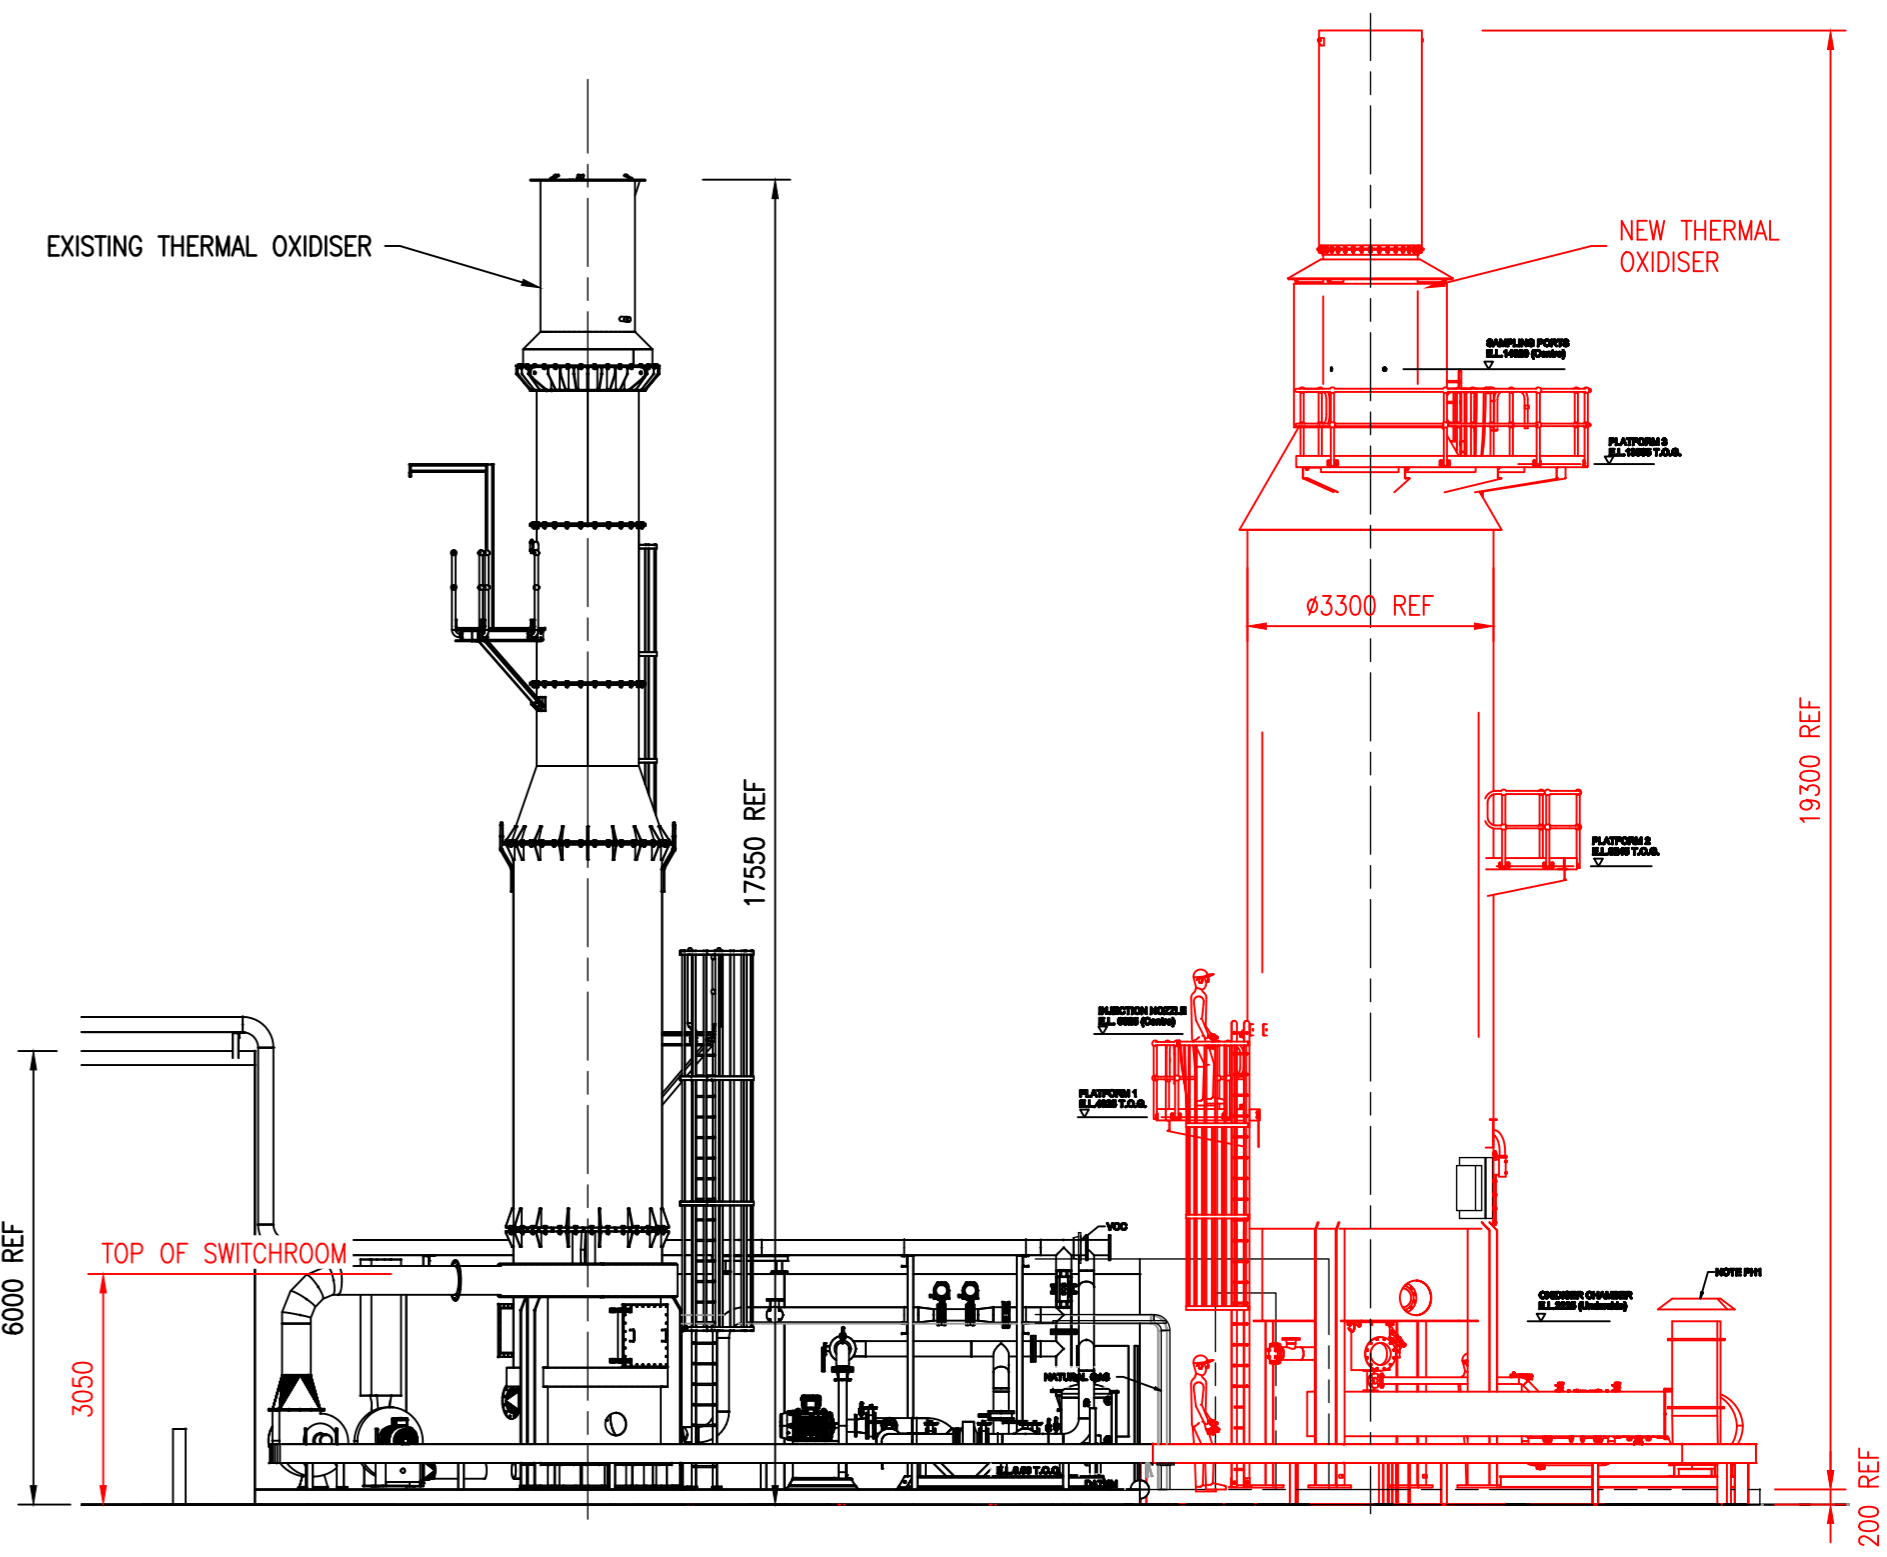

ELEVATION B
SCALE 1:100

© COPYRIGHT. THIS DOCUMENT AND DESIGN REMAIN THE COPYRIGHT OF CEC ENGINEERS. DO NOT SCALE OFF THESE DRAWINGS. VERIFY ALL DIMENSIONS AND LEVELS ON SITE. THIS DRAWING SHALL BE READ IN CONJUNCTION WITH OTHER DRAWINGS IN THE SET AND ALL SPECIFICATION/S. ALL WORK SHALL BE CARRIED OUT IN ACCORDANCE WITH THE CURRENT RELEVANT CODES AND STANDARDS. REFER ANY DISCREPANCIES TO THE ENGINEER BEFORE PROCEEDING WITH THE WORK.

REV	DESCRIPTION	DATE	APP.
B	THERMAL OXIDISER DESIGN REVISED	04/11/21	F.S.
A	INITIAL ISSUE	22/10/20	F.S.
REV	DESCRIPTION	DATE	APP.

CEC ENGINEERS
 PO Box 5230, Moreland West, VIC. 3055
 T: (03) 9094 1789 E: info@cecengineers.com.au
 www.ccecengineers.com.au

CLIENT
TERMINALS PTY LTD
 HEAD OFFICE
 LEVEL 1
 379 COLLINS ST
 MELBOURNE, VIC. 3000
 TEL: (03) 9604 2900

PROJECT
2ND THERMAL OXIDISER & LIQUID WASTE BURNING BOTANY TERMINAL
 TITLE
LAYOUT NEW THERMAL OXIDISER PROPOSED LOCATION

SCALE	1:100	ORIGINAL SIZE	A2
STATUS			
ISSUED FOR INFORMATION			
DRAWN	DATE	DESIGN/CHKD	DATE
SDeL	15/10/20	F.S.	15/10/20
PROJECT NO.	DRAWING NO.	APPROVED	DATE
200003	LAY-002	F.S.	15/10/20
		REVISION	
		B	