







Department of Planning  
and Environment


Issued under the Environmental Planning and Assessment Act 1979

Approved Section 4.55 (2) Modification Application


No: 4    Granted on: 7 July 2022

In respect to: DA246/96

Signed: JF    Sheet No: 2 of 2

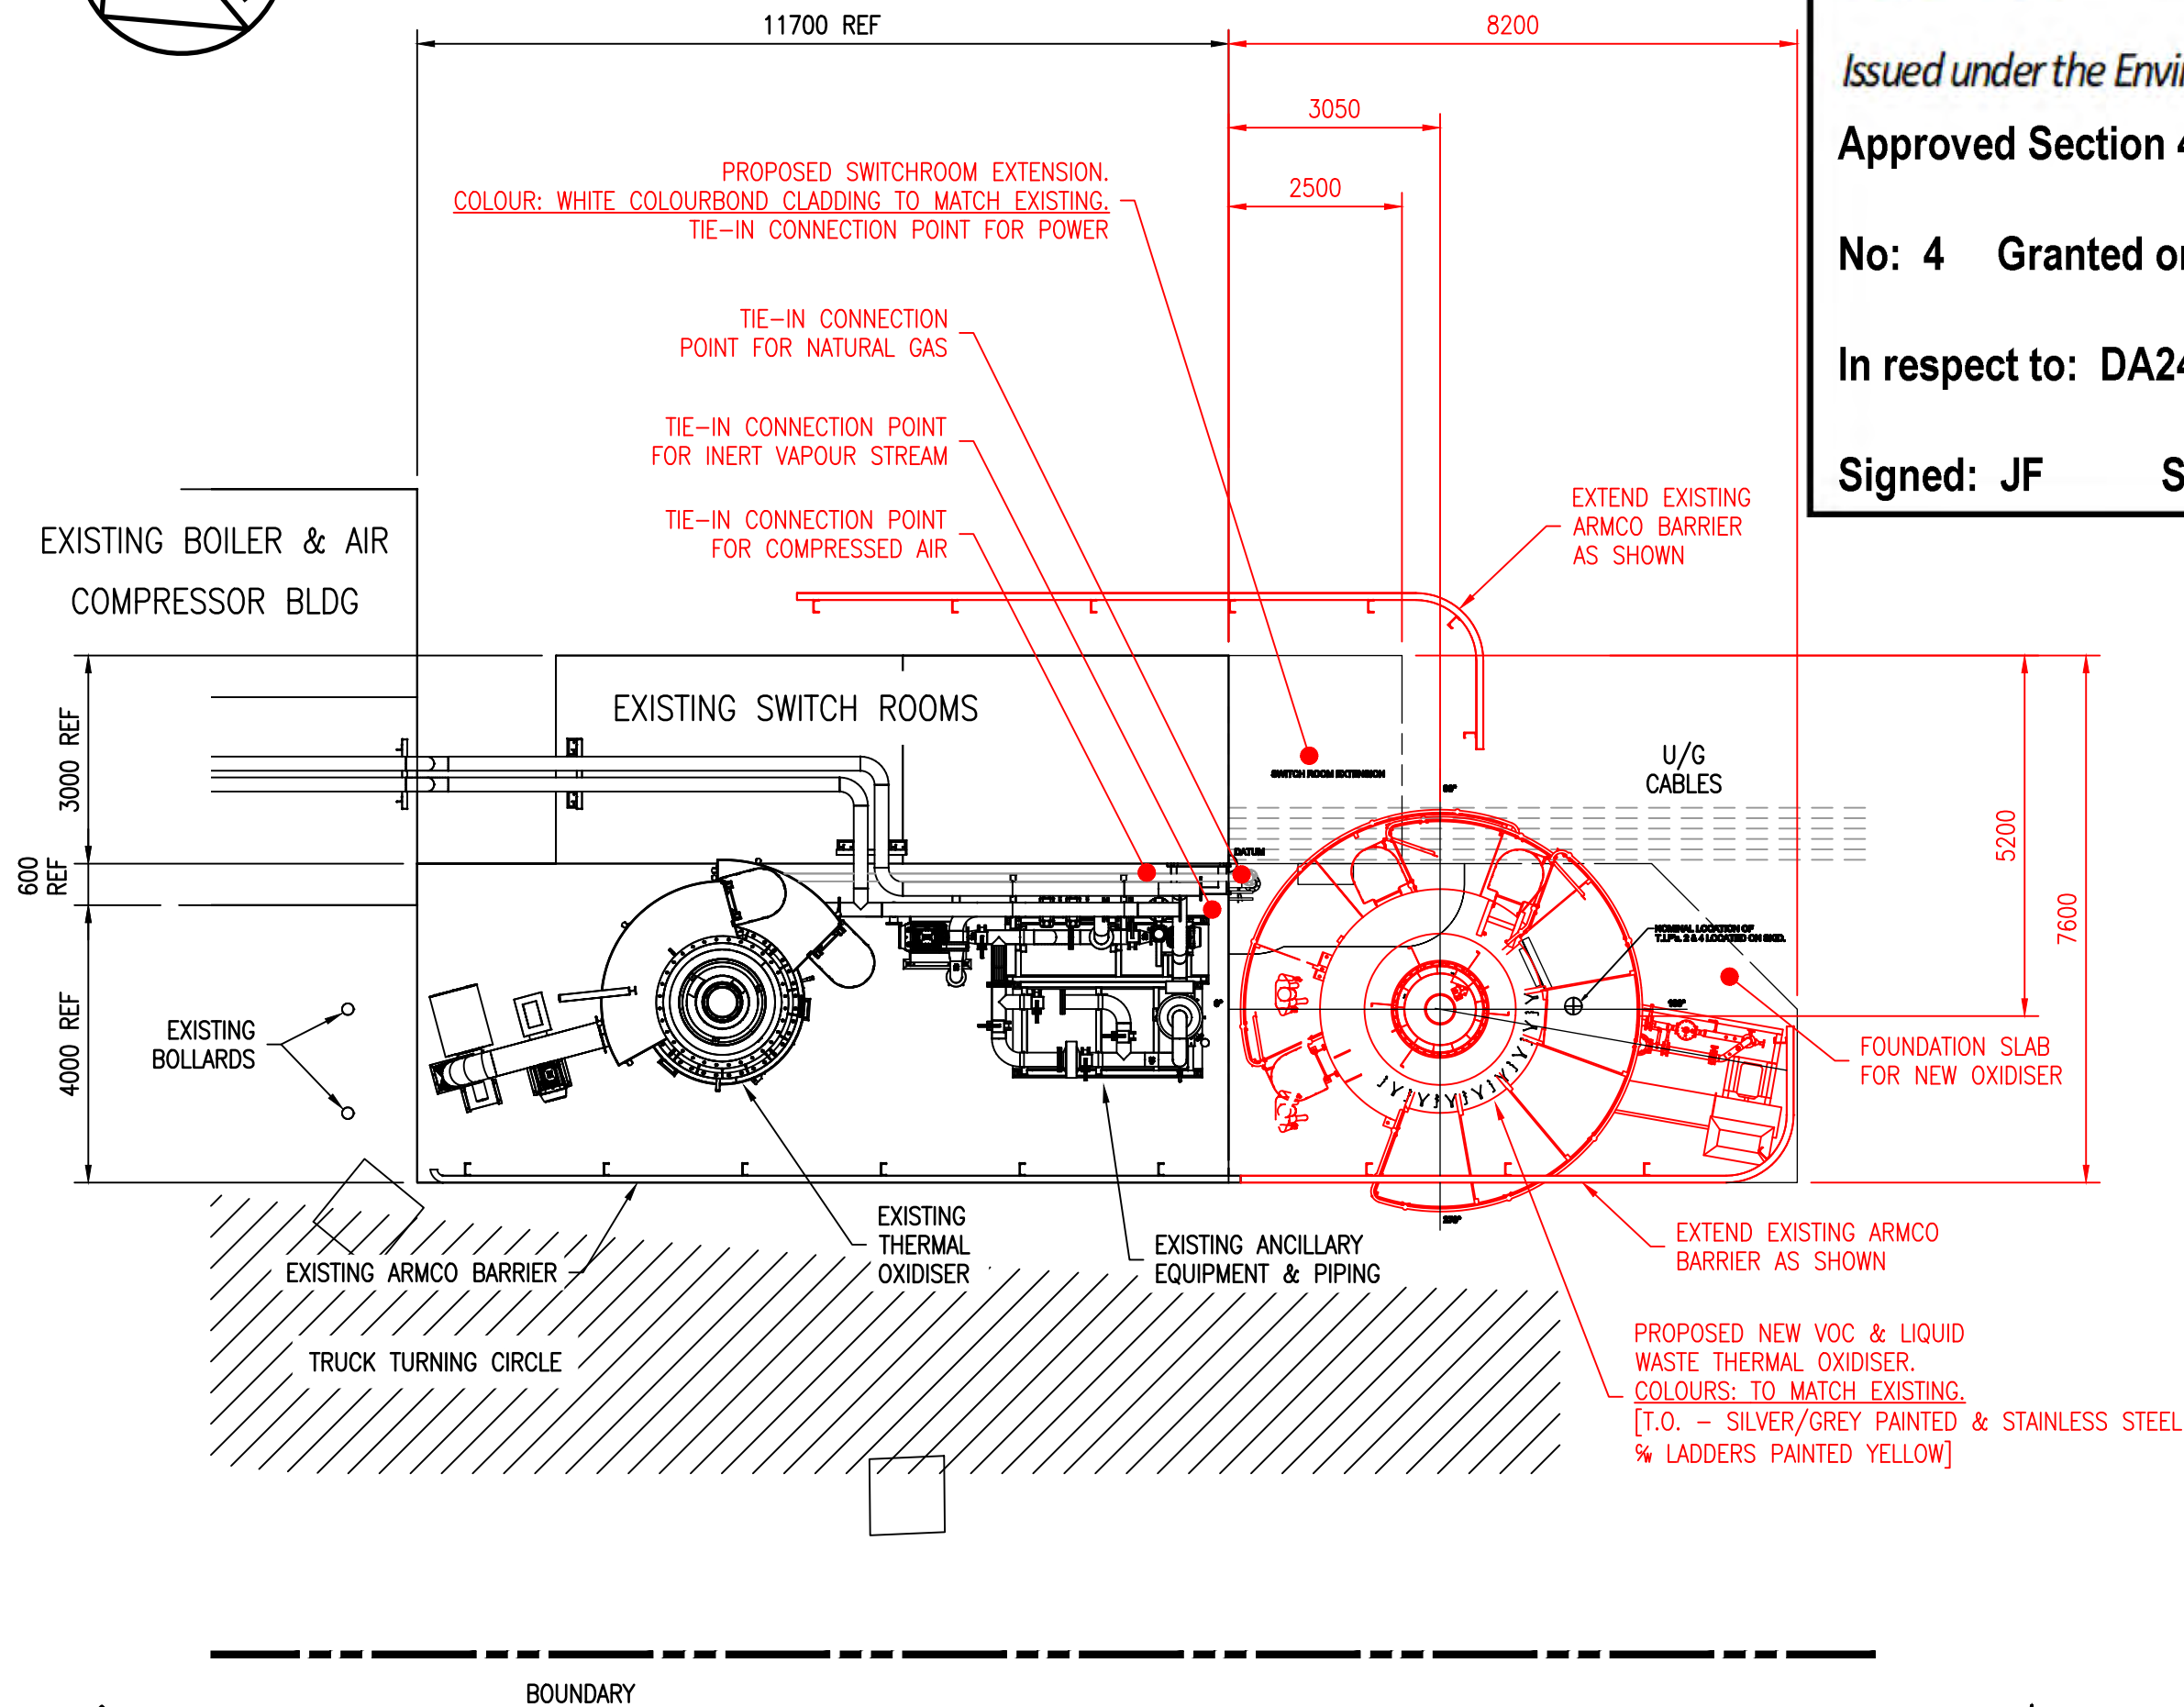

PLAN A  
SCALE 1:100 LAY001

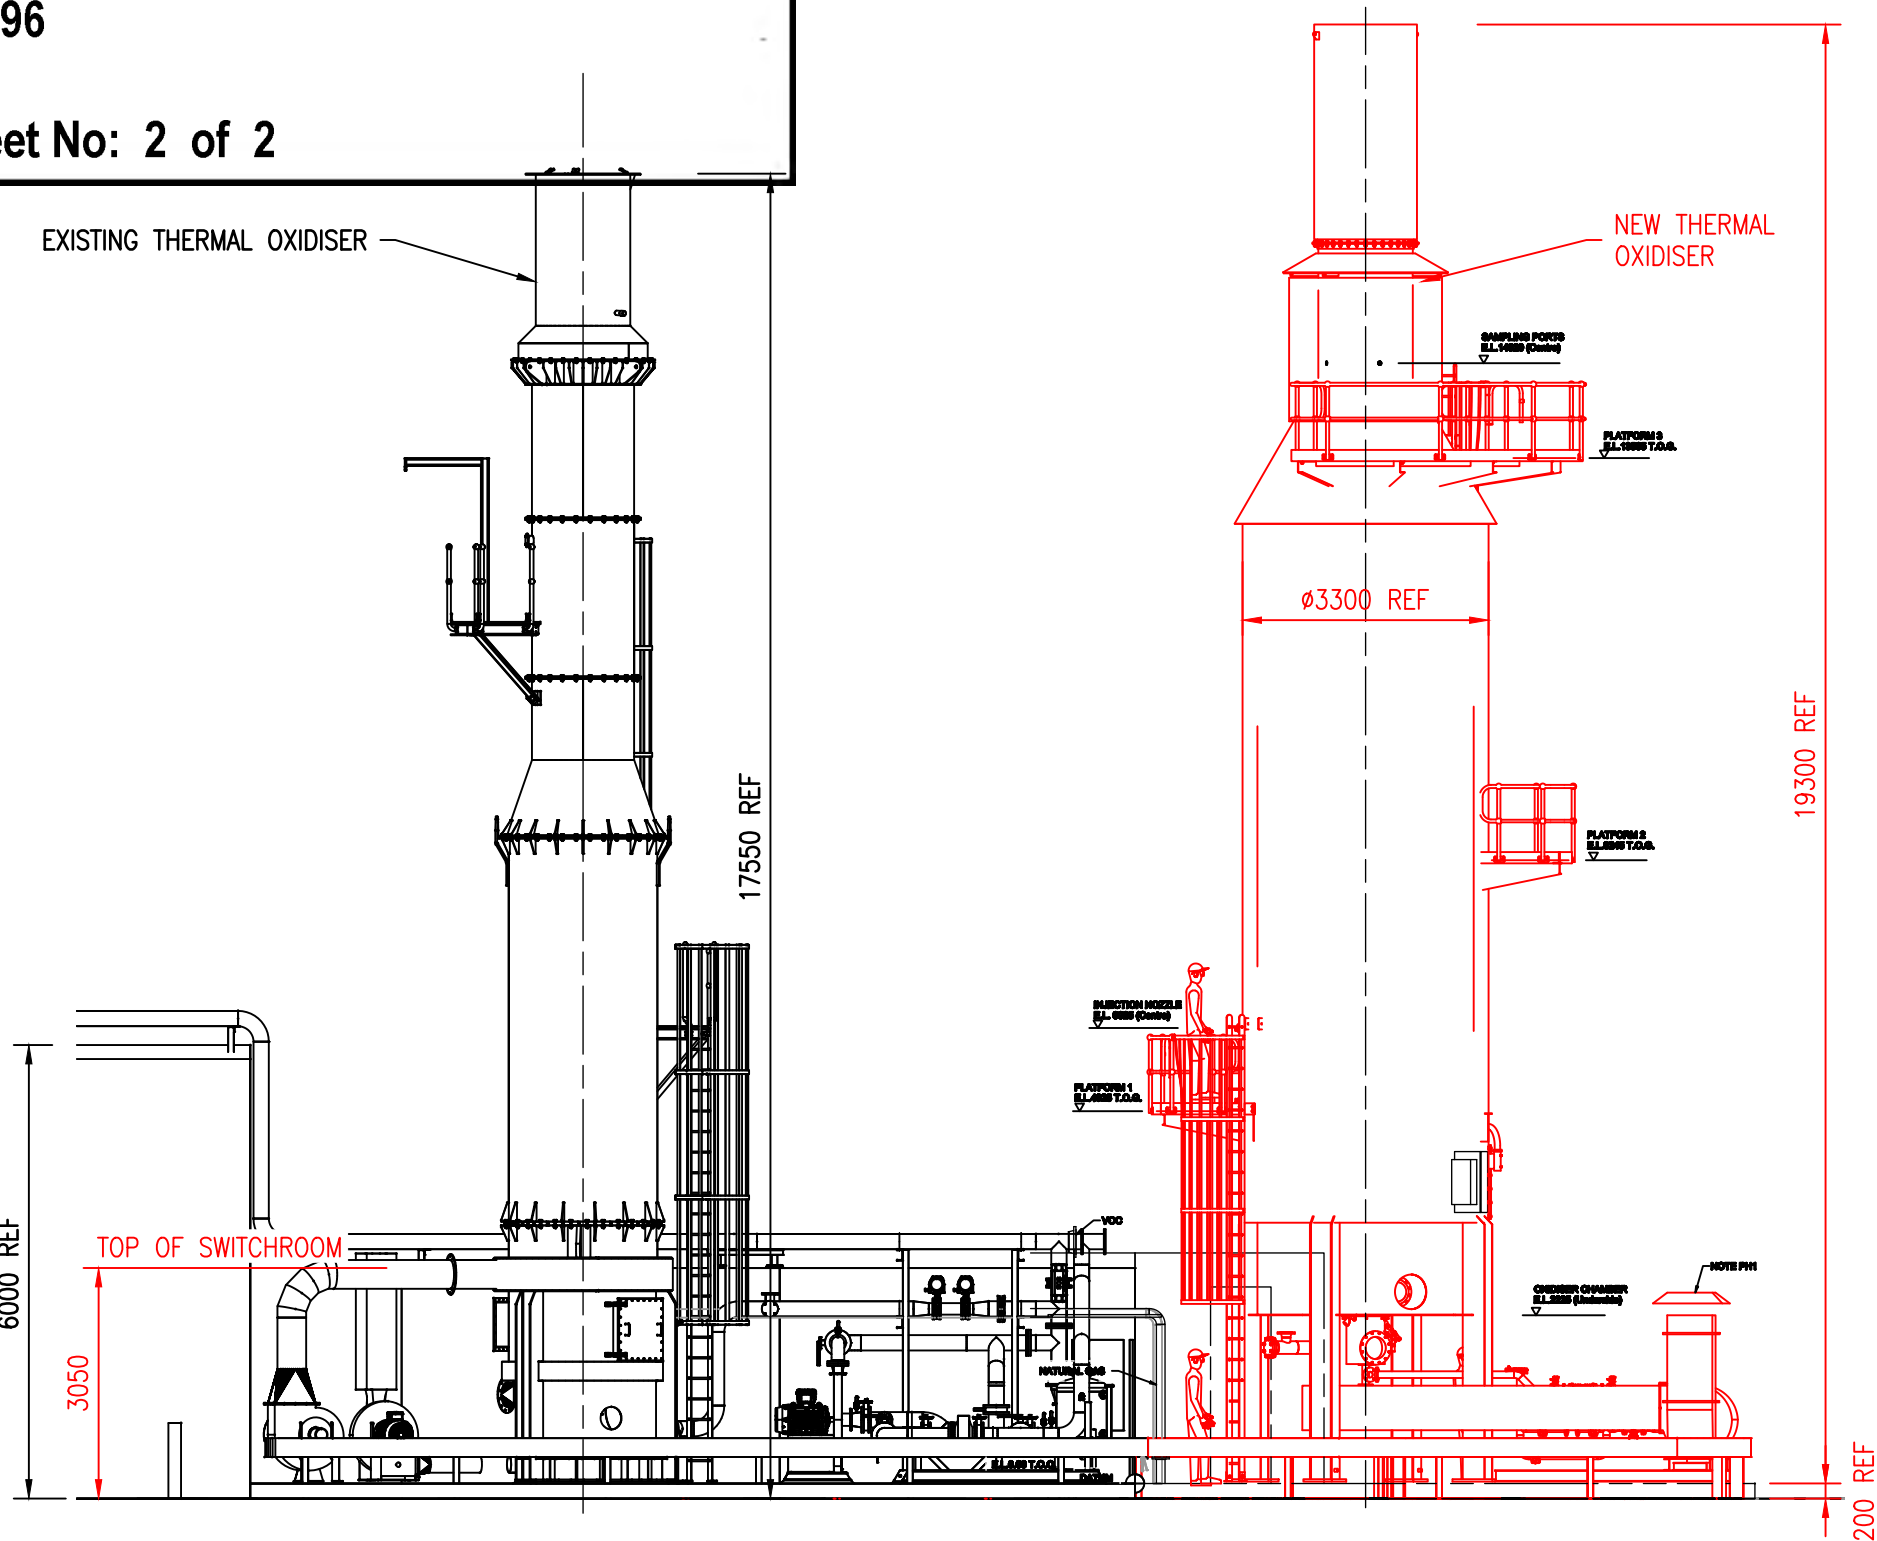

ELEVATION B  
SCALE 1:100

© COPYRIGHT. THIS DOCUMENT AND DESIGN REMAIN THE COPYRIGHT OF CEC ENGINEERS. DO NOT SCALE OFF THESE DRAWINGS. VERIFY ALL DIMENSIONS AND LEVELS ON SITE. THIS DRAWING SHALL BE READ IN CONJUNCTION WITH OTHER DRAWINGS IN THE SET AND ALL SPECIFICATION/S. ALL WORK SHALL BE CARRIED OUT IN ACCORDANCE WITH THE CURRENT RELEVANT CODES AND STANDARDS. REFER ANY DISCREPANCIES TO THE ENGINEER BEFORE PROCEEDING WITH THE WORK.

REV	DESCRIPTION	DATE	APP.
B	THERMAL OXIDISER DESIGN REVISED	04/11/21	F.S.
A	INITIAL ISSUE	22/10/20	F.S.

**CEC ENGINEERS**  
PO Box 5230, Moreland West, VIC. 3055  
T: (03) 9094 1789 E: info@cecengineers.com.au  
www.cecengineers.com.au

CLIENT  
**TERMINALS PTY LTD**  
HEAD OFFICE  
LEVEL 1  
379 COLLINS ST  
MELBOURNE, VIC. 3000  
TEL: (03) 9604 2900

PROJECT  
**2ND THERMAL OXIDISER & LIQUID WASTE BURNING  
BOTANY TERMINAL**  
TITLE  
**LAYOUT  
NEW THERMAL OXIDISER  
PROPOSED LOCATION**

SCALE				ORIGINAL SIZE	
1:100				A2	
STATUS					
ISSUED FOR INFORMATION					
DRAWN	DATE	DESIGN/CHKD	DATE	APPROVED	DATE
SDeL	15/10/20	F.S.	15/10/20	F.S.	15/10/20
PROJECT NO.		DRAWING NO.		REVISION	
200003		LAY-002		B	