



Appendix 7


**Figures 13 & 14 of Original EIS showing Approved Dam
Construction**

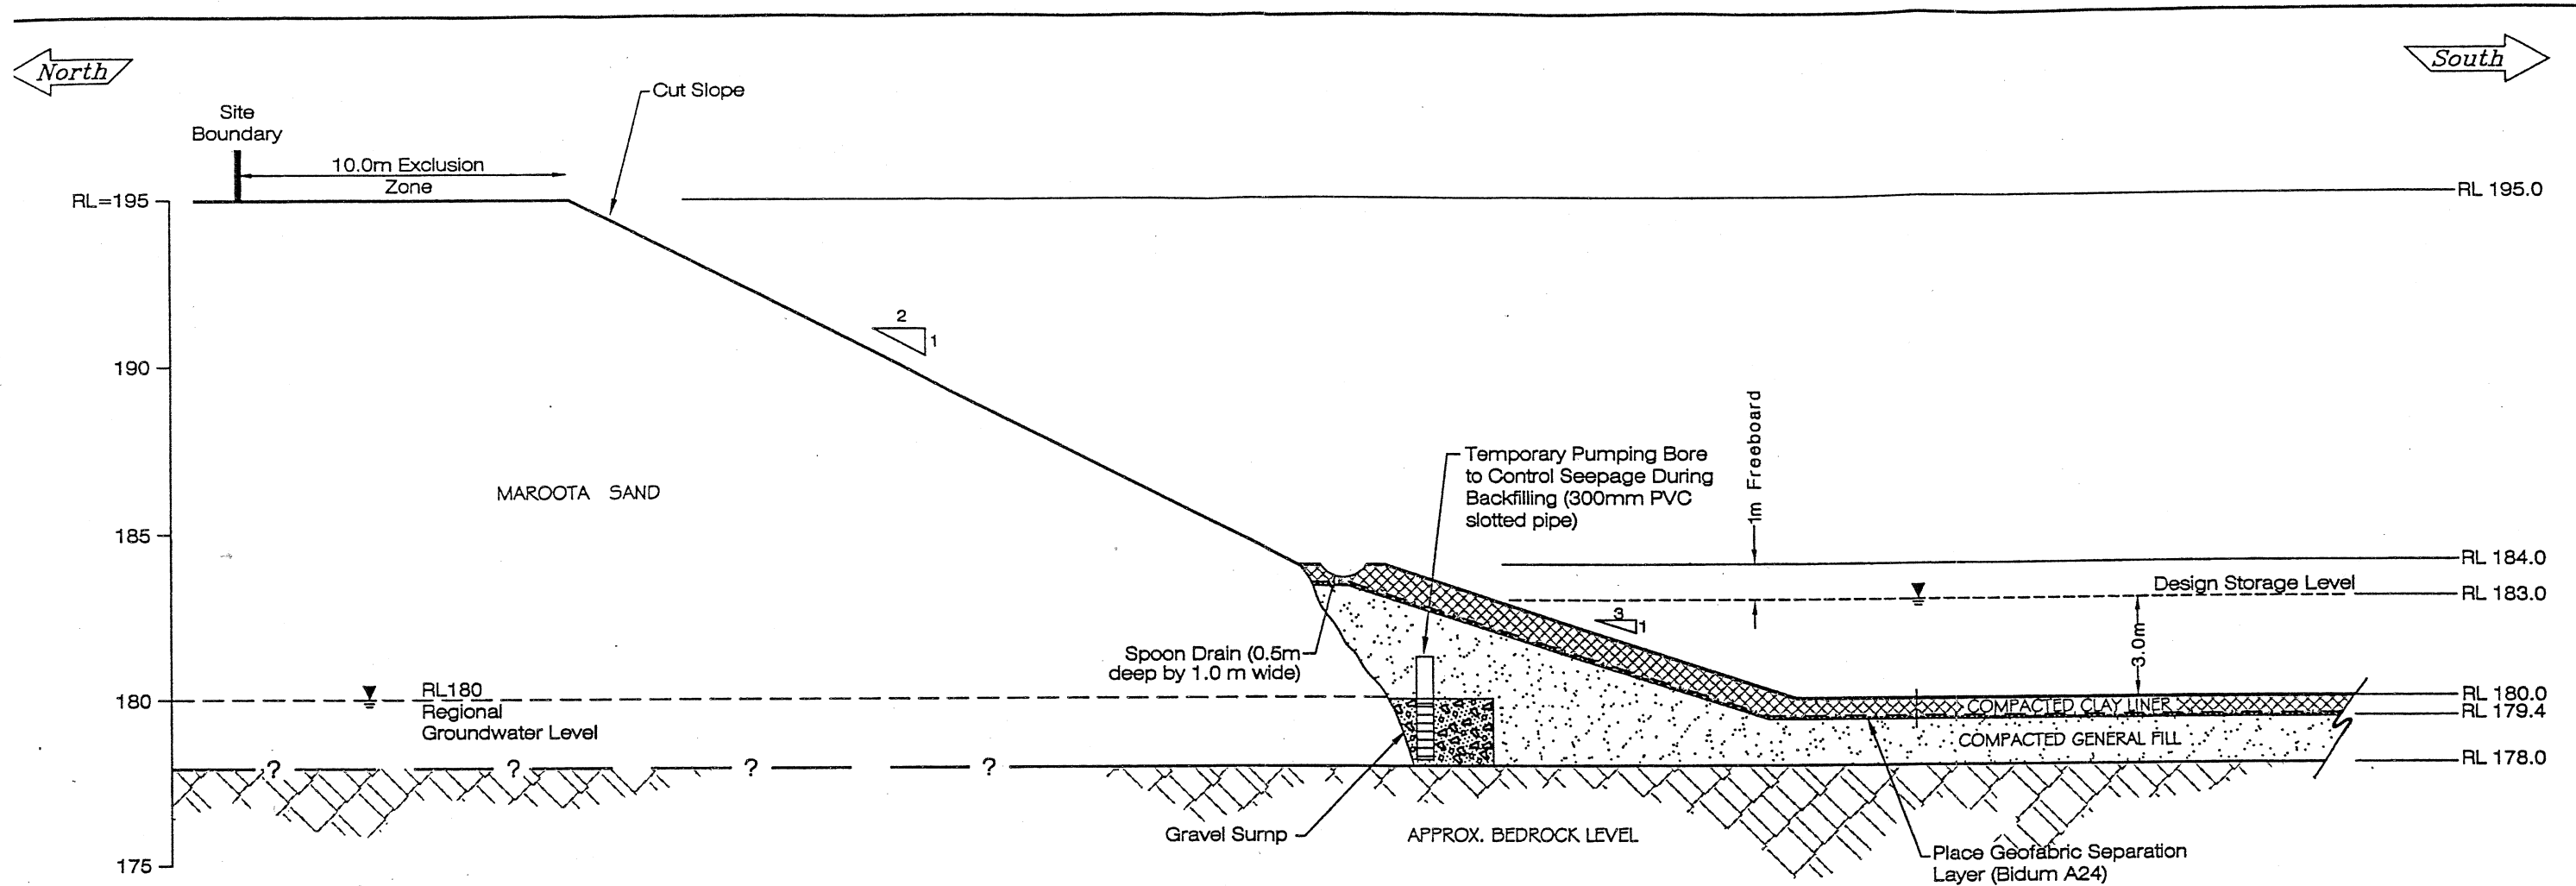

SECTION B-B'
SCALE 1:200

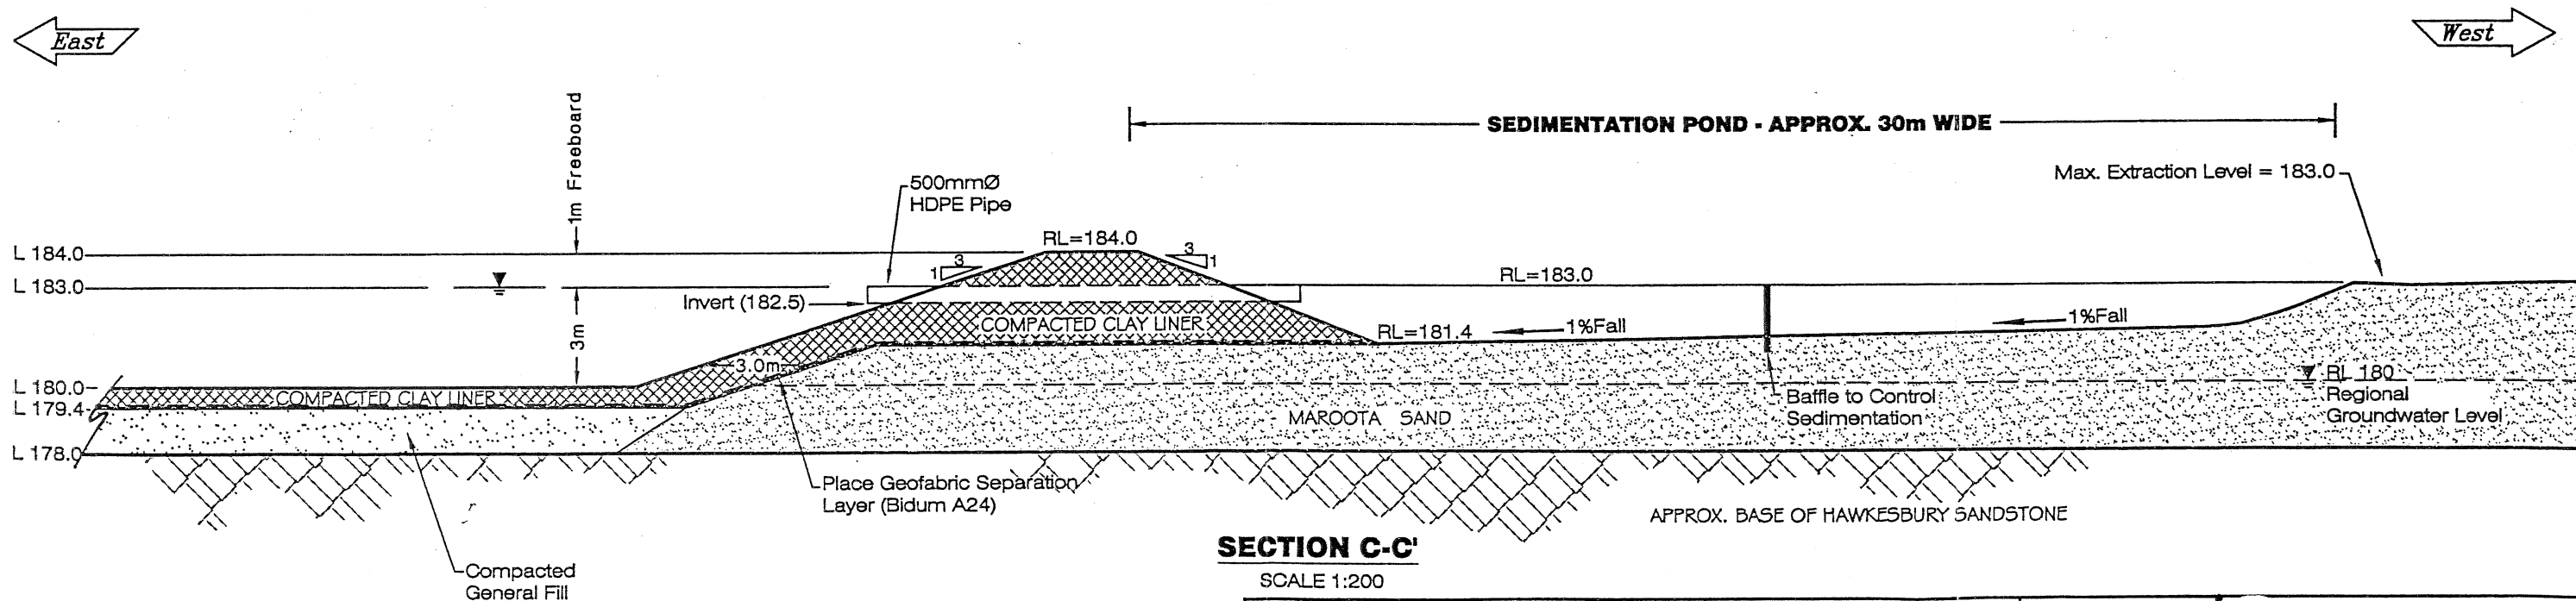

SECTION C-C'
SCALE 1:200

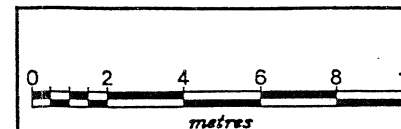

Woodward-Clyde

CLIENT
NEXUS ENVIRONMENTAL PLANNING PTY LTD

PROJECT
LOT 1 & 2, DP228308, LOT 2, DP31327, MAROOKA DEVELOPMENT APPLICATION- PROCESS WATER DAM DESIGN

REVISION:
B

SCALE:
AS SHOWN

DRAWING No:
A8602019/0001

CAD FILE No:
G008

DATE:
22/6/99

DESIGNER:
SRR


DRAWN:
LJE

CHECKED:
SPR


APPROVED:
FC

STATUS:
FINAL

**Figure 13
PROPOSED WATER
DAM CROSS SECTIONS**

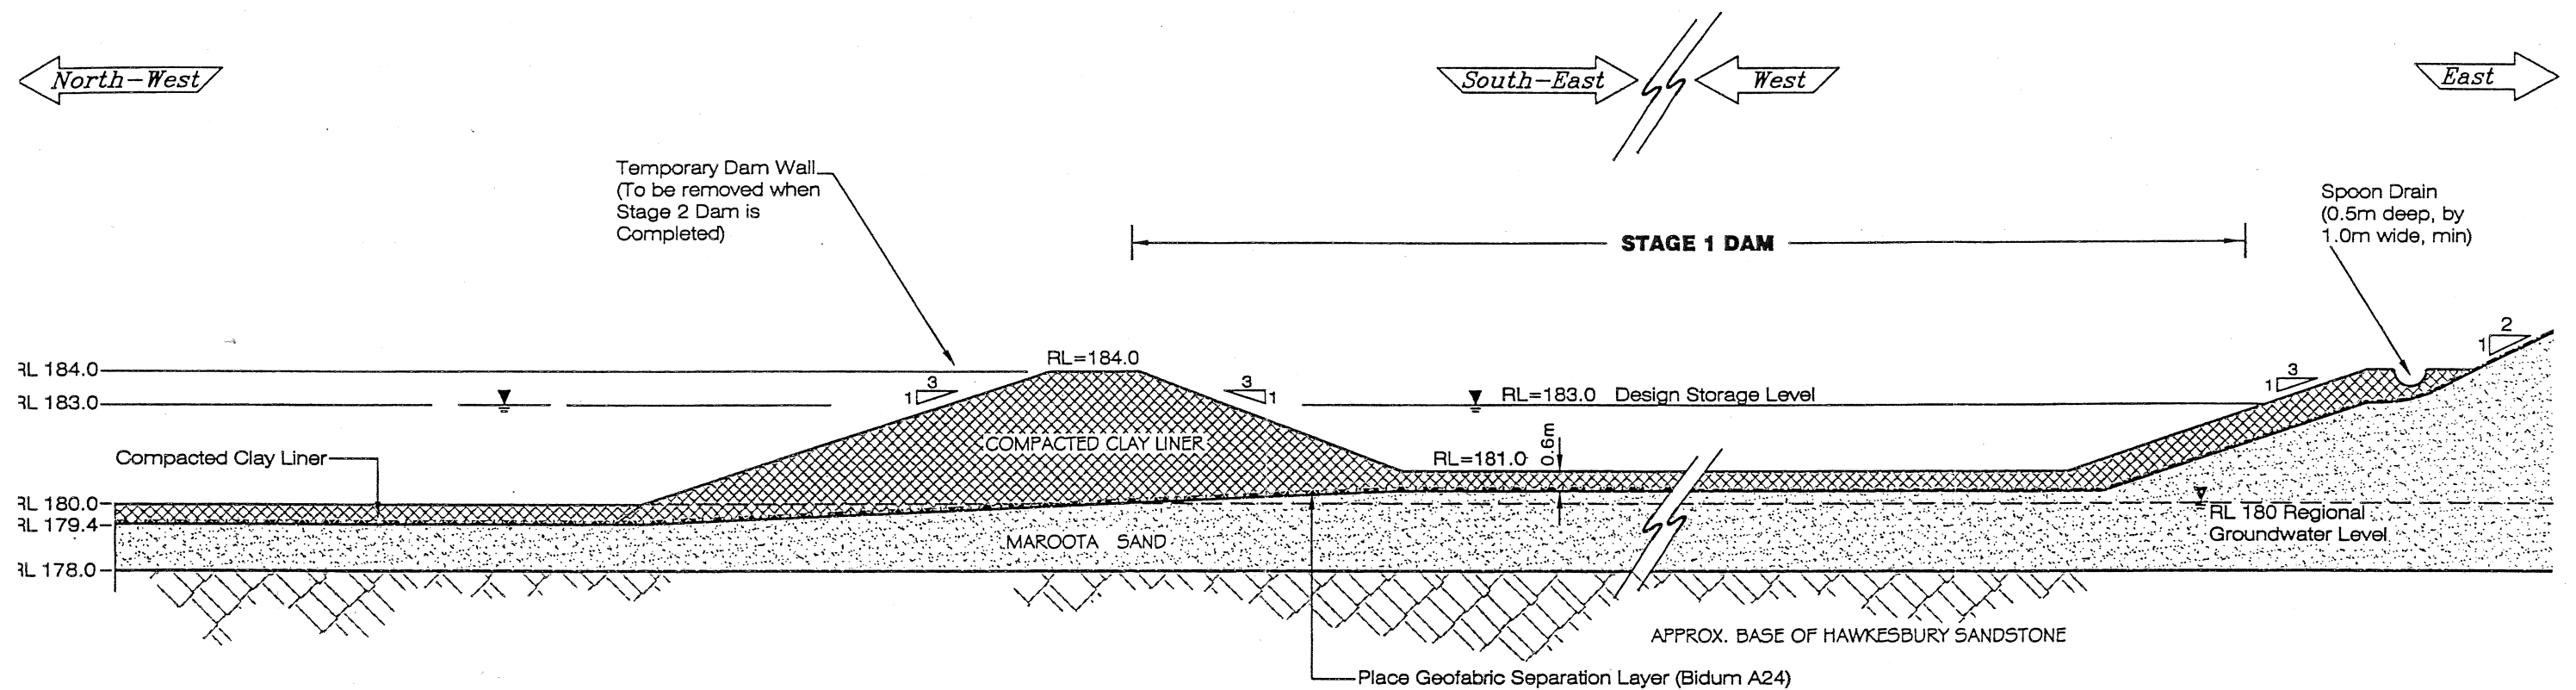

SECTION D-D'
SCALE 1:200

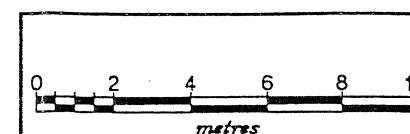

Woodward-Clyde

CLIENT
**NEXUS ENVIRONMENTAL
PLANNING PTY LTD**

PROJECT
LOT 1 & 2, DP228308, LOT 2, DP31327,
MAROOTA DEVELOPMENT APPLICATION
PROCESS WATER DAM DESIGN

REVISION: B	DESIGN: SRR
SCALE: AS SHOWN	DRAWN: LJE
DRAWING No: A8602019/0001	CHECK: SRR
CAD FILE NO: Q017	APPRO: FC
DATE: 22/6/19	STATUS: FINAL

**Figure 14
PROPOSED TEMPORARY
WATER DAM
CROSS SECTION**