
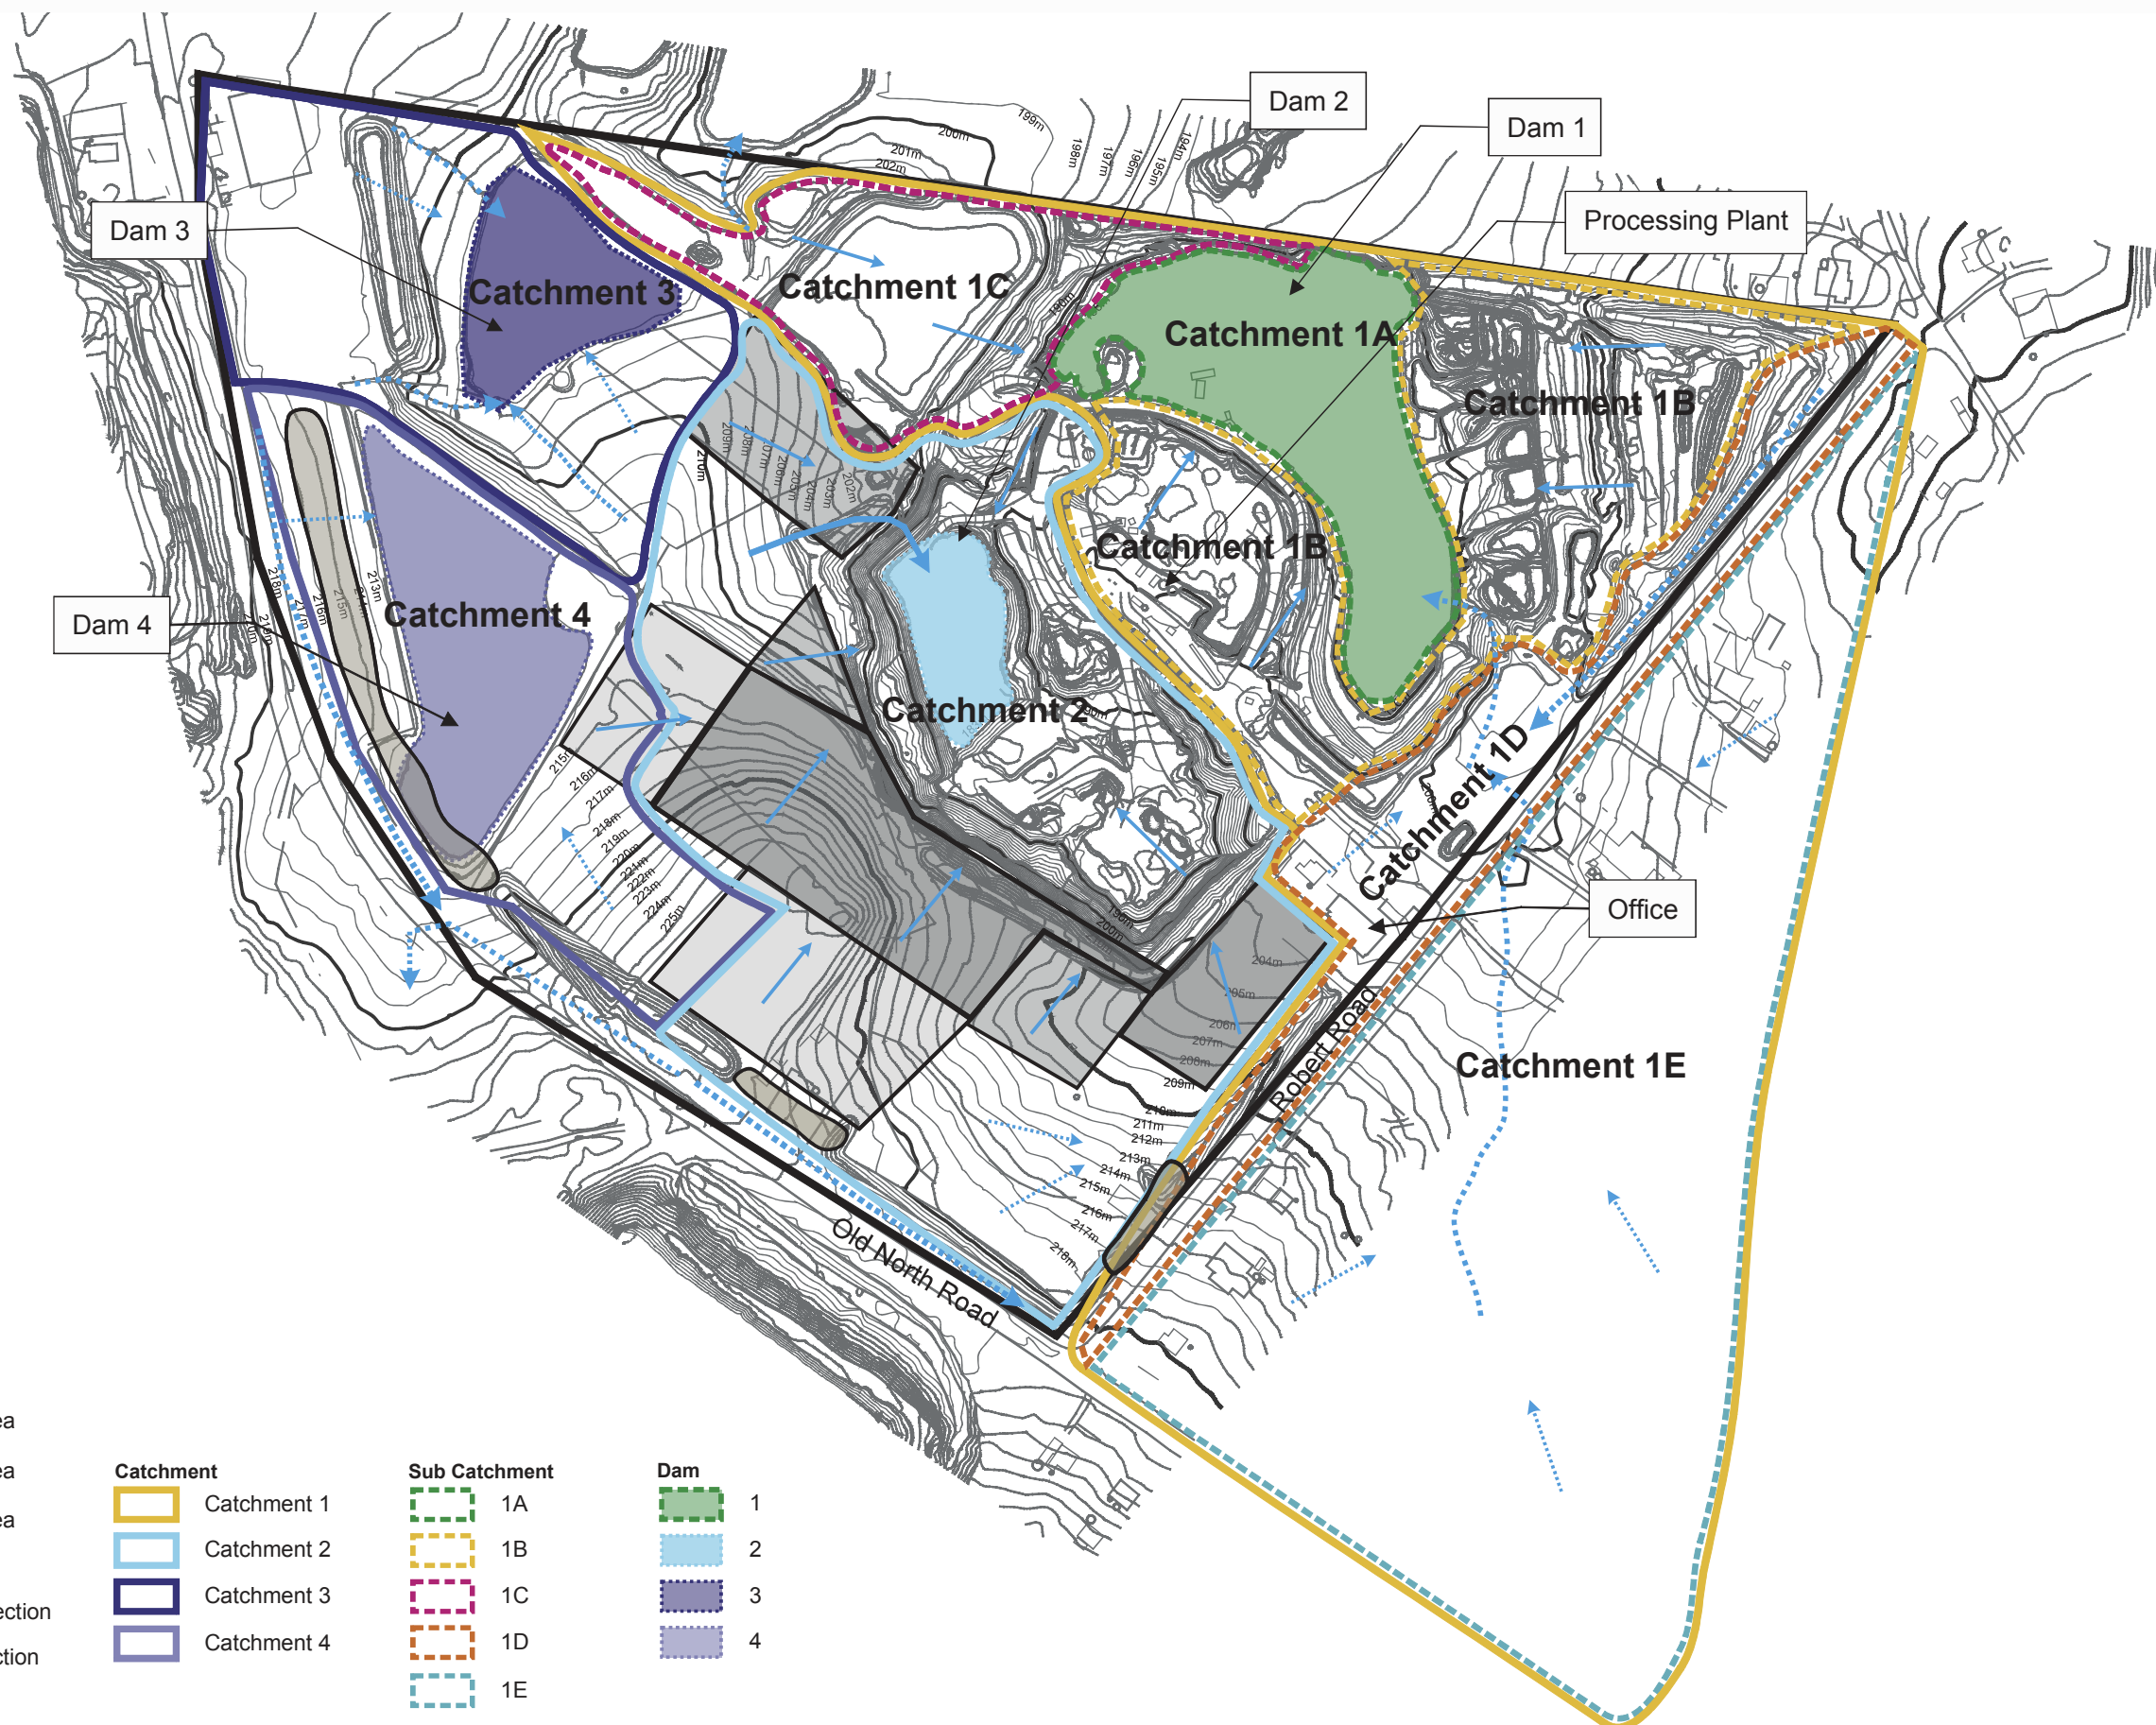


Plan of:	Maroota Quarry Soil Water Management Plan - Phase Three	Location:	Maroota Quarry, Maroota NSW	Source:	Photomapping	Our Ref:	1557_SWMP_C006_V1_F6.cdr
Figure:	SIX	Council:	Hills Shire Council	Survey:	December 2013	Plan By:	TO
Sheet:	1 of 1	Tenures:	N/A	Projection:	MGA	Project Manager:	GVT
Version/Date:	V1 29/05/2015	Client:	Hodgson Quarry Products Pty Ltd	Contour Interval:	1m	Office:	Thornton

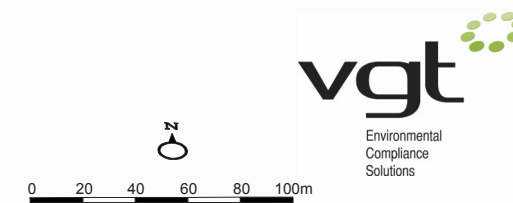

Legend

- Site
- Stage 1 Extraction Area
- Stage 2 Extraction Area
- Stage 3 Extraction Area
- Bund
- Clean Water Flow Direction
- Dirty Water Flow Direction
- Drainage Lines

Catchment

- Catchment 1
- Catchment 2
- Catchment 3
- Catchment 4

Sub Catchment

- 1A
- 1B
- 1C
- 1D
- 1E

Dam

- 1
- 2
- 3
- 4