



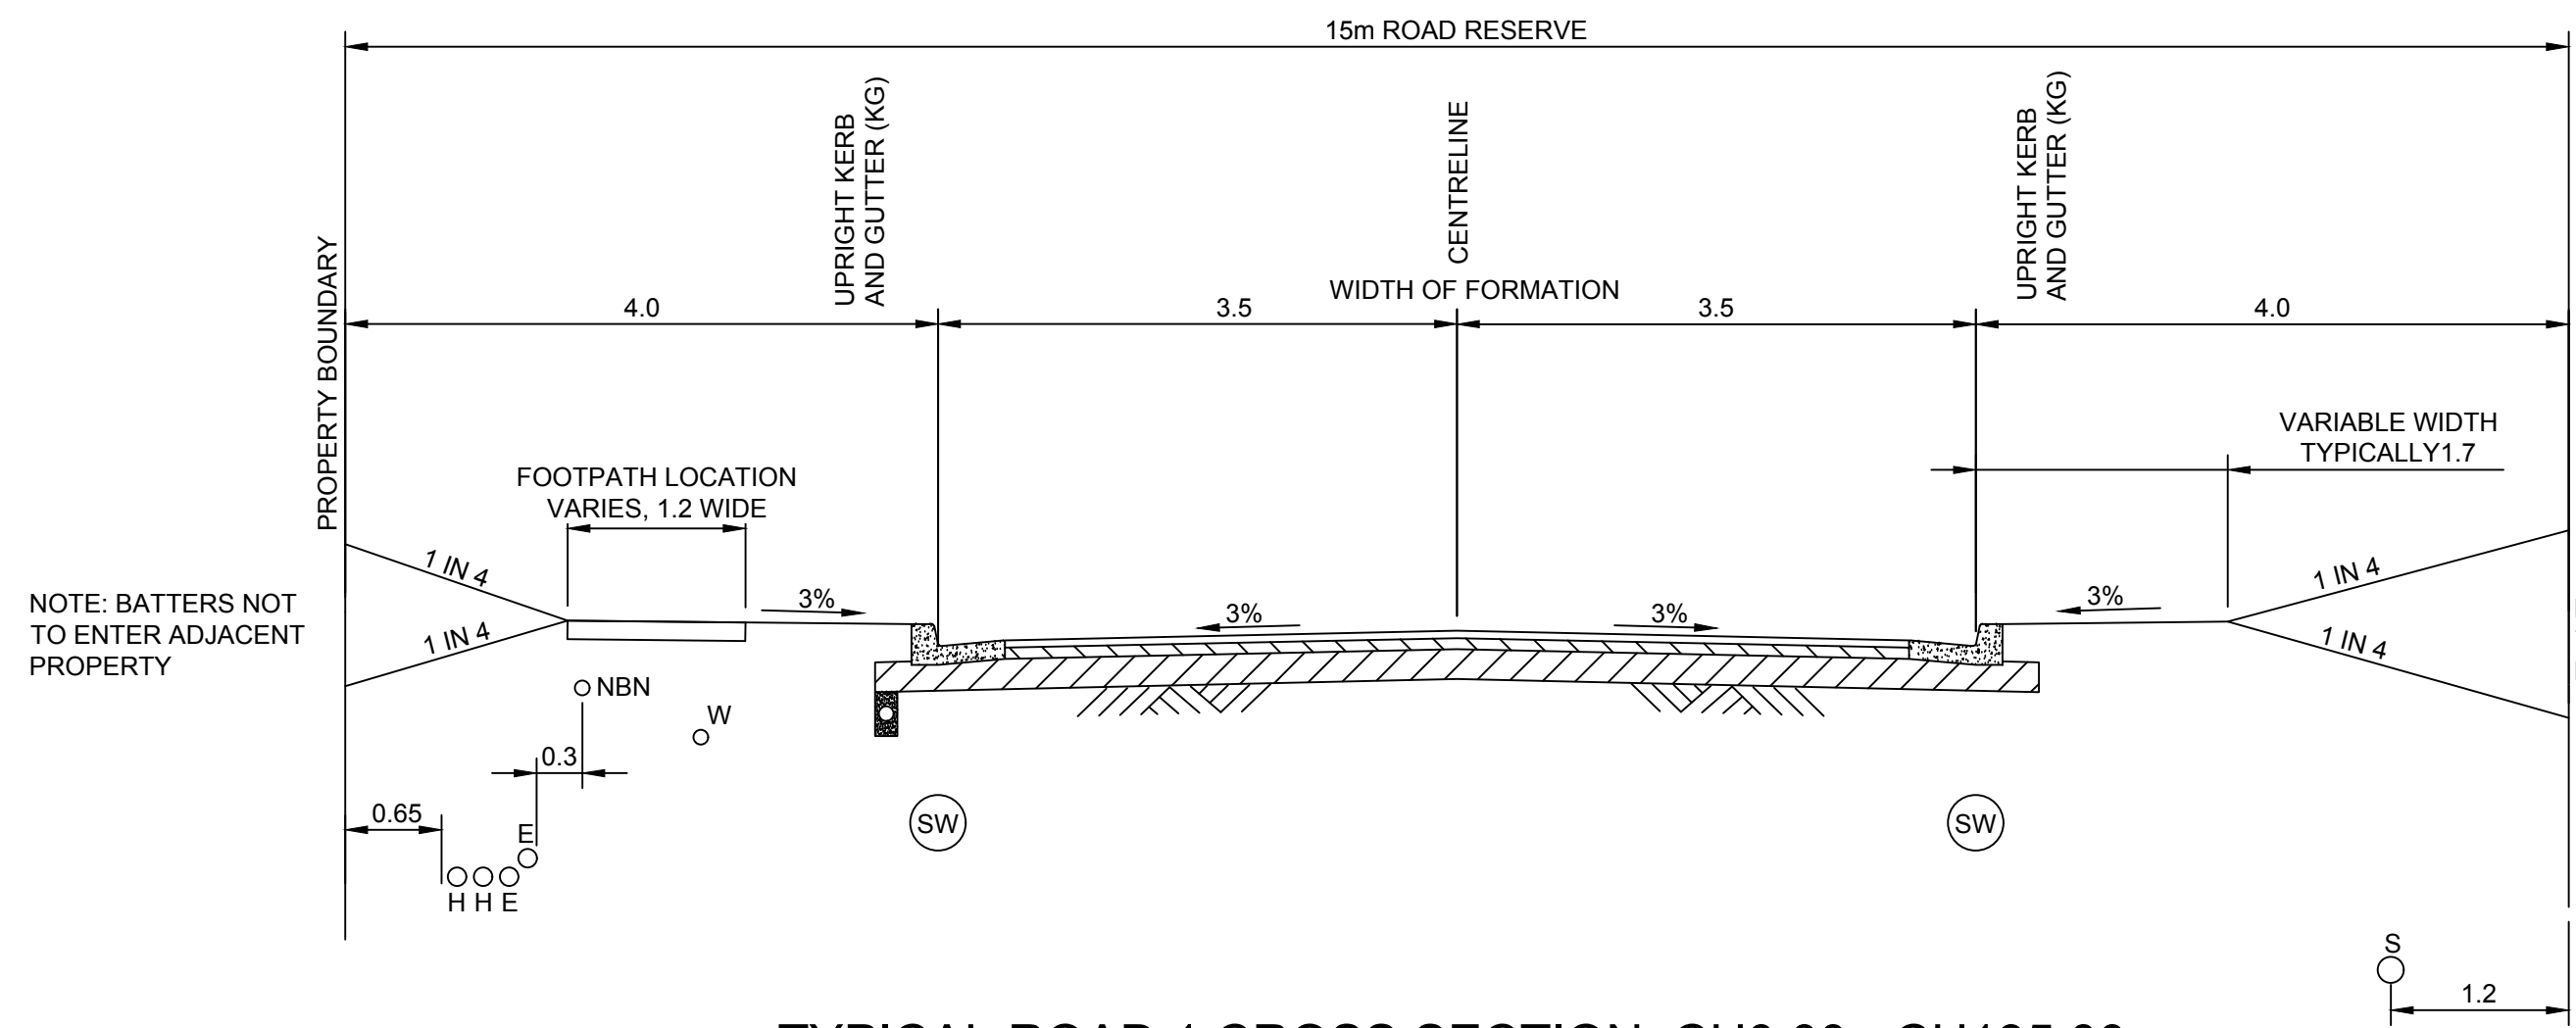


TYPICAL ROAD 1 CROSS SECTION, CH0.00 - CH135.00

SCALE 1:50

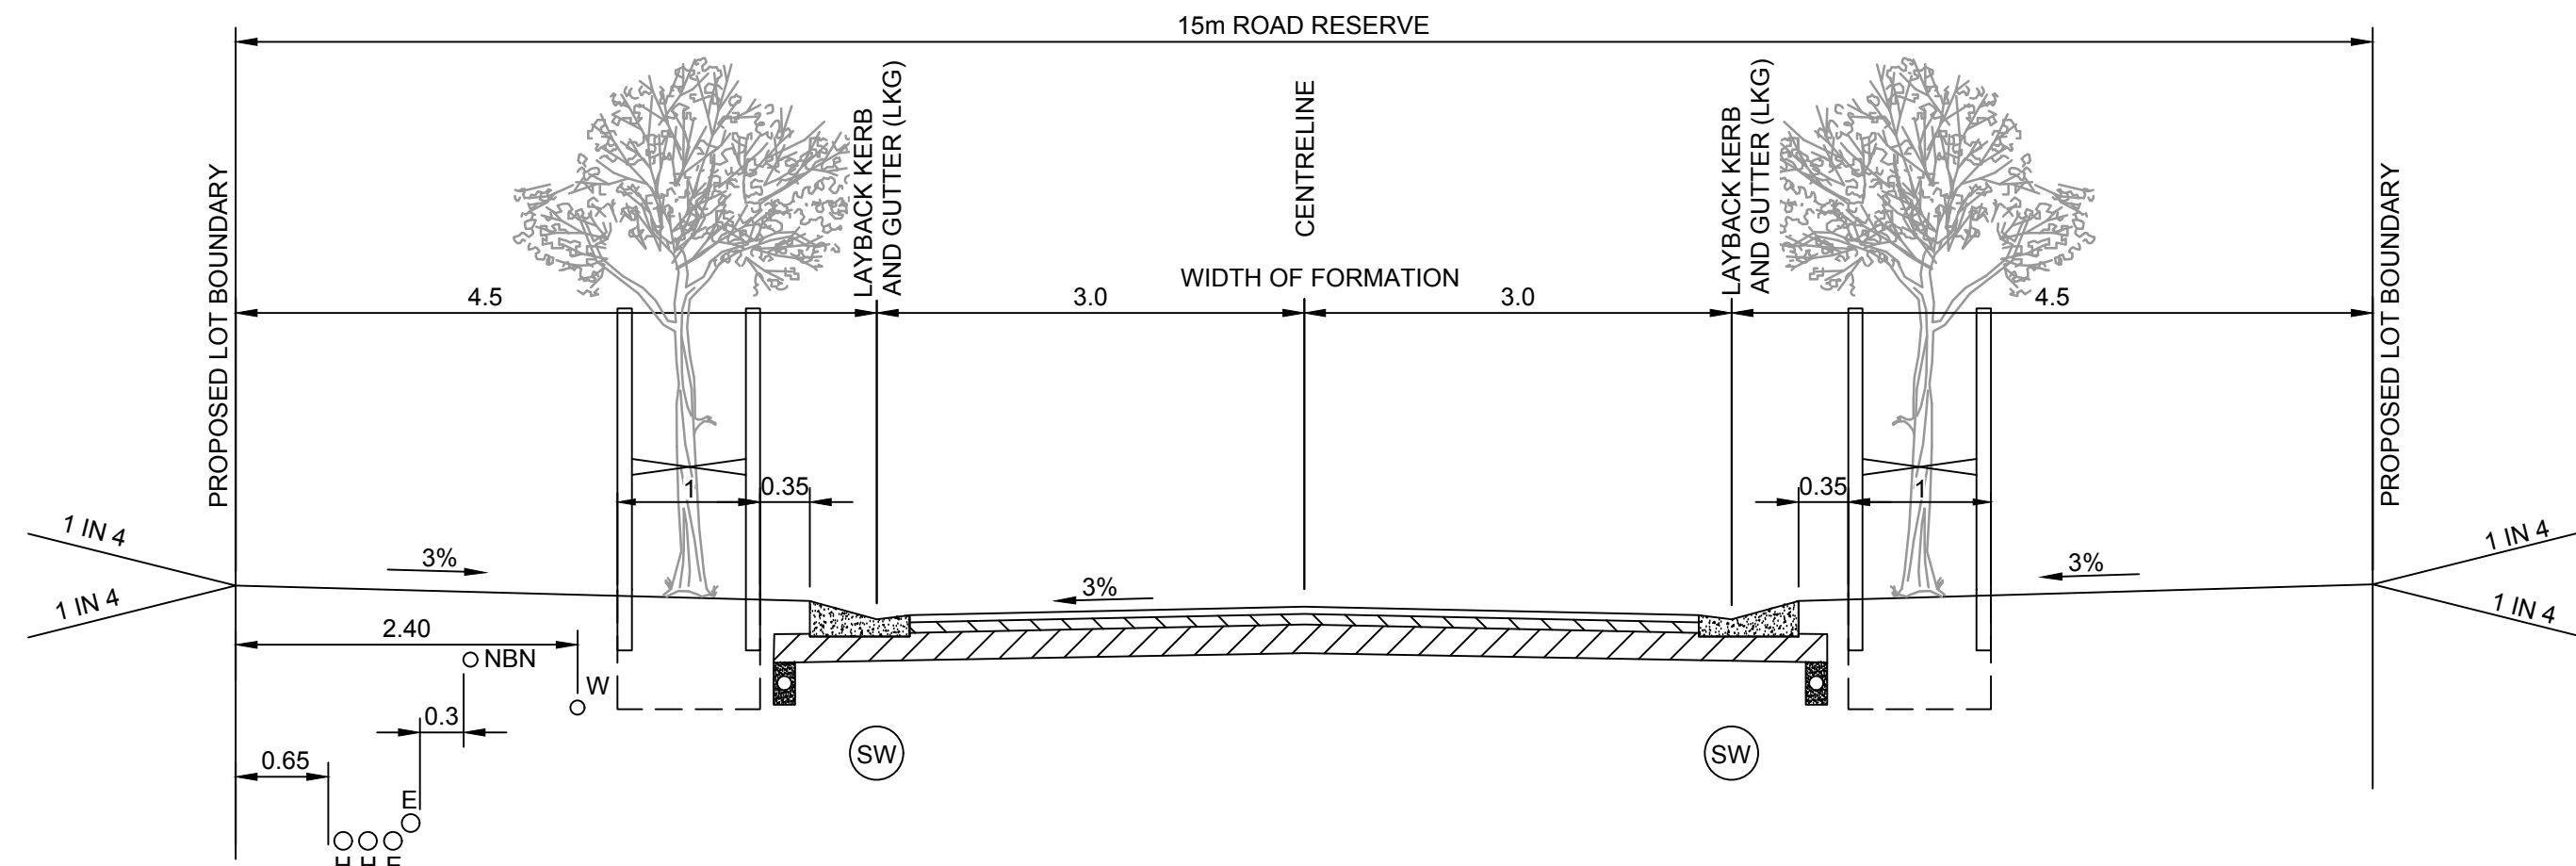


TYPICAL ROAD 1 CROSS SECTION, CH135.00 - 414.25

SCALE 1:50

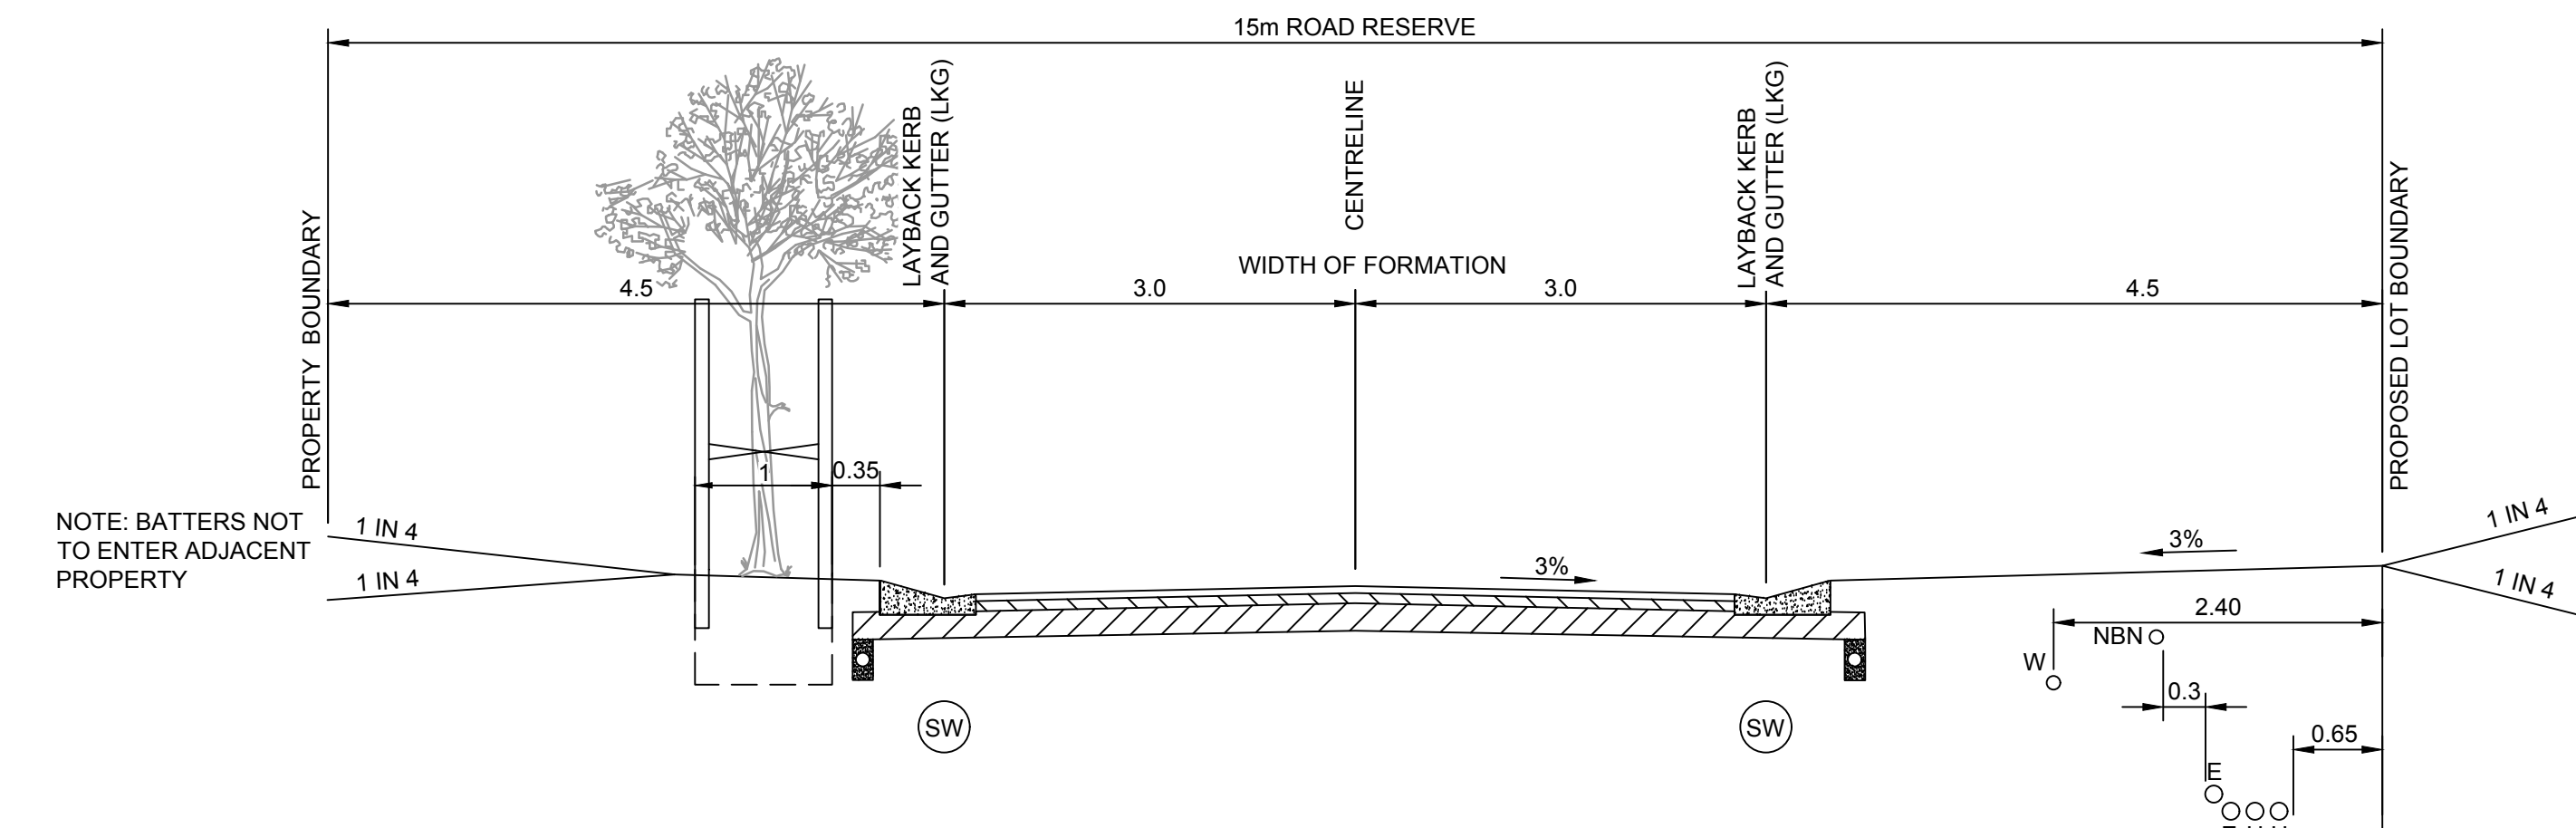


TYPICAL ROAD 1 CROSS SECTION, CH414.25 - 500.00

SCALE 1:50

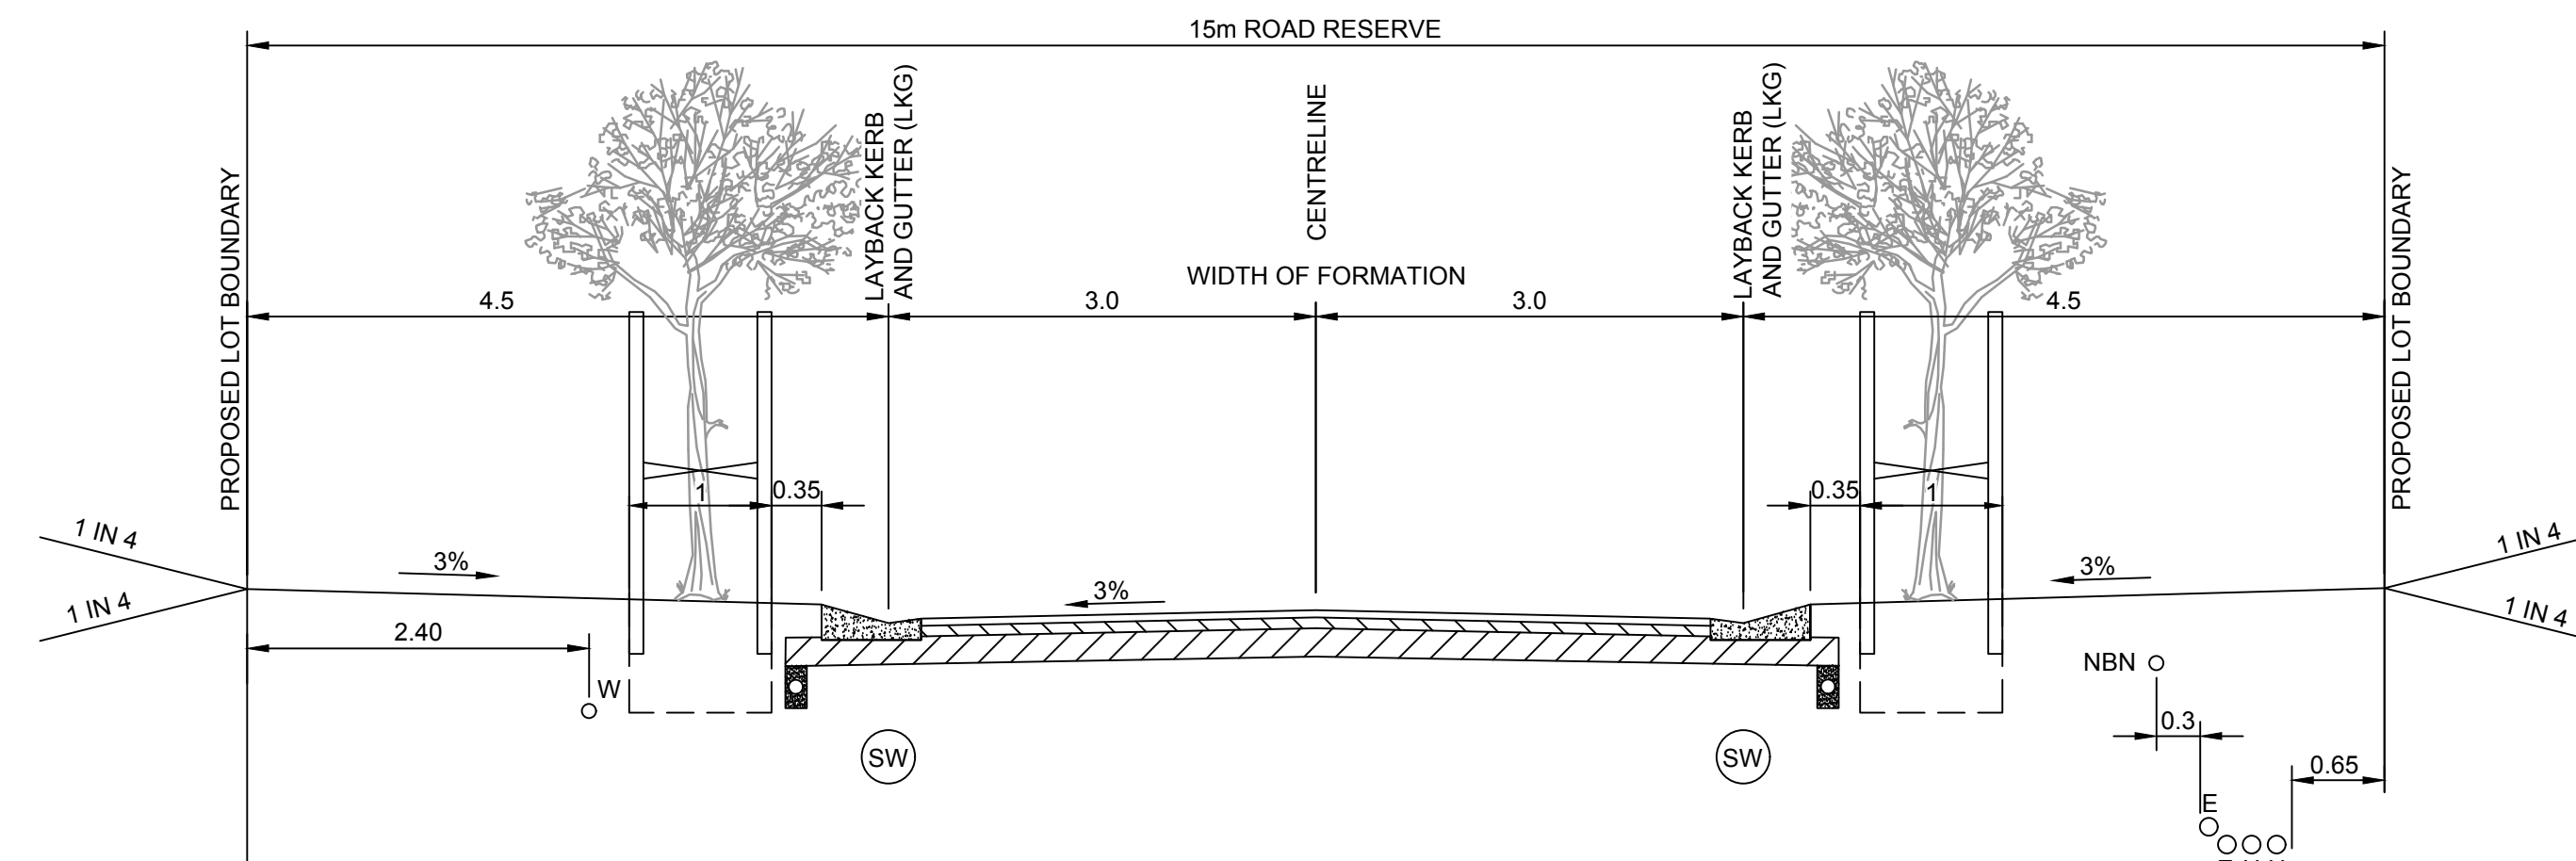


TYPICAL ROAD 1 CROSS SECTION, CH500.00 - 725.32

SCALE 1:50

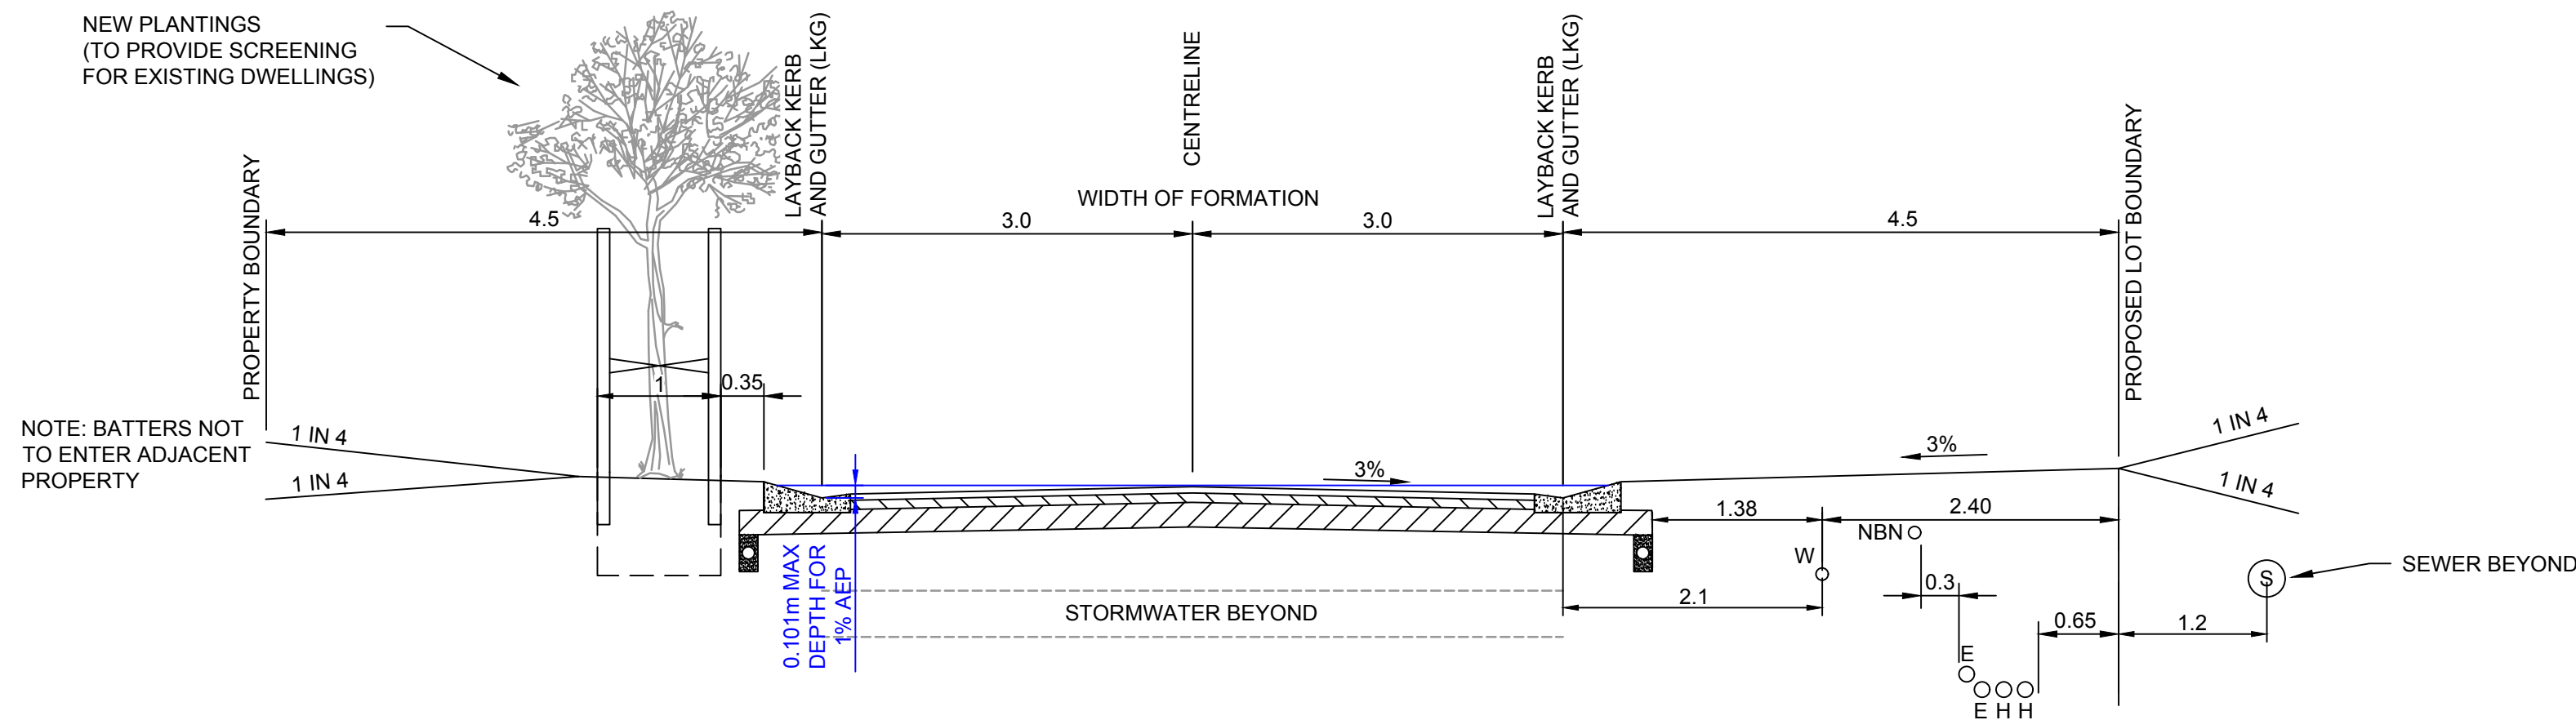

SECTION A
SCALE 1:50

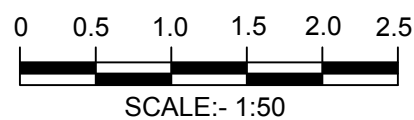

BEWARE!

THE CONTRACTOR IS TO VERIFY THE LOCATION OF ALL EXISTING SERVICES PRIOR TO COMMENCEMENT OF CONSTRUCTION AND SHALL BE RESPONSIBLE, AT THE CONTRACTOR'S EXPENSE, FOR ANY REPAIRS TO DAMAGE CAUSED DURING CONSTRUCTION.



RATIO: 1:50 (AT A1 ORIGINAL)	DATUM: AUSTRALIAN HEIGHT DATUM ORIGIN: SSM 63971 RL 8.71 DATE OF PLAN: OCTOBER 2017	SURVEY DESIGN DRAWN CHECK'D	APS TSP TSP CEG	REV P0 P1	DESCRIPTION FOR INFORMATION CHANGES MADE TO D.O.P. COMMENTS	BY TSP	DATE 26/07/2017 17/10/2017	allen price & scarratts pty ltd land and development consultants Nowra Branch: 75 Plunkett Street, Nowra NSW 2541 Kiama Branch: 5/125 Terralong Street, Kiama NSW 2533 phone: (02) 4421 6544 fax: (02) 4422 1821 consultants@allenprice.com.au www.allenprice.com.au	TYPICAL CROSS SECTIONS PROPOSED SUBDIVISION OVER LOTS 6 & 15, DP 25550 AT ISLAND POINT ROAD, ST GEORGES BASIN FOR SOUTHERN LAND NOMINEES PTY LTD	DRAWING STATUS FOR INFORMATION NOT TO BE USED FOR CONSTRUCTION PURPOSES	DRAWING NUMBER N24285-413	SHEET OF 10	REVISION P1
---	---	--------------------------------------	--------------------------	-----------------	---	-----------	----------------------------------	---	---	--	-------------------------------------	-----------------------	-----------------------