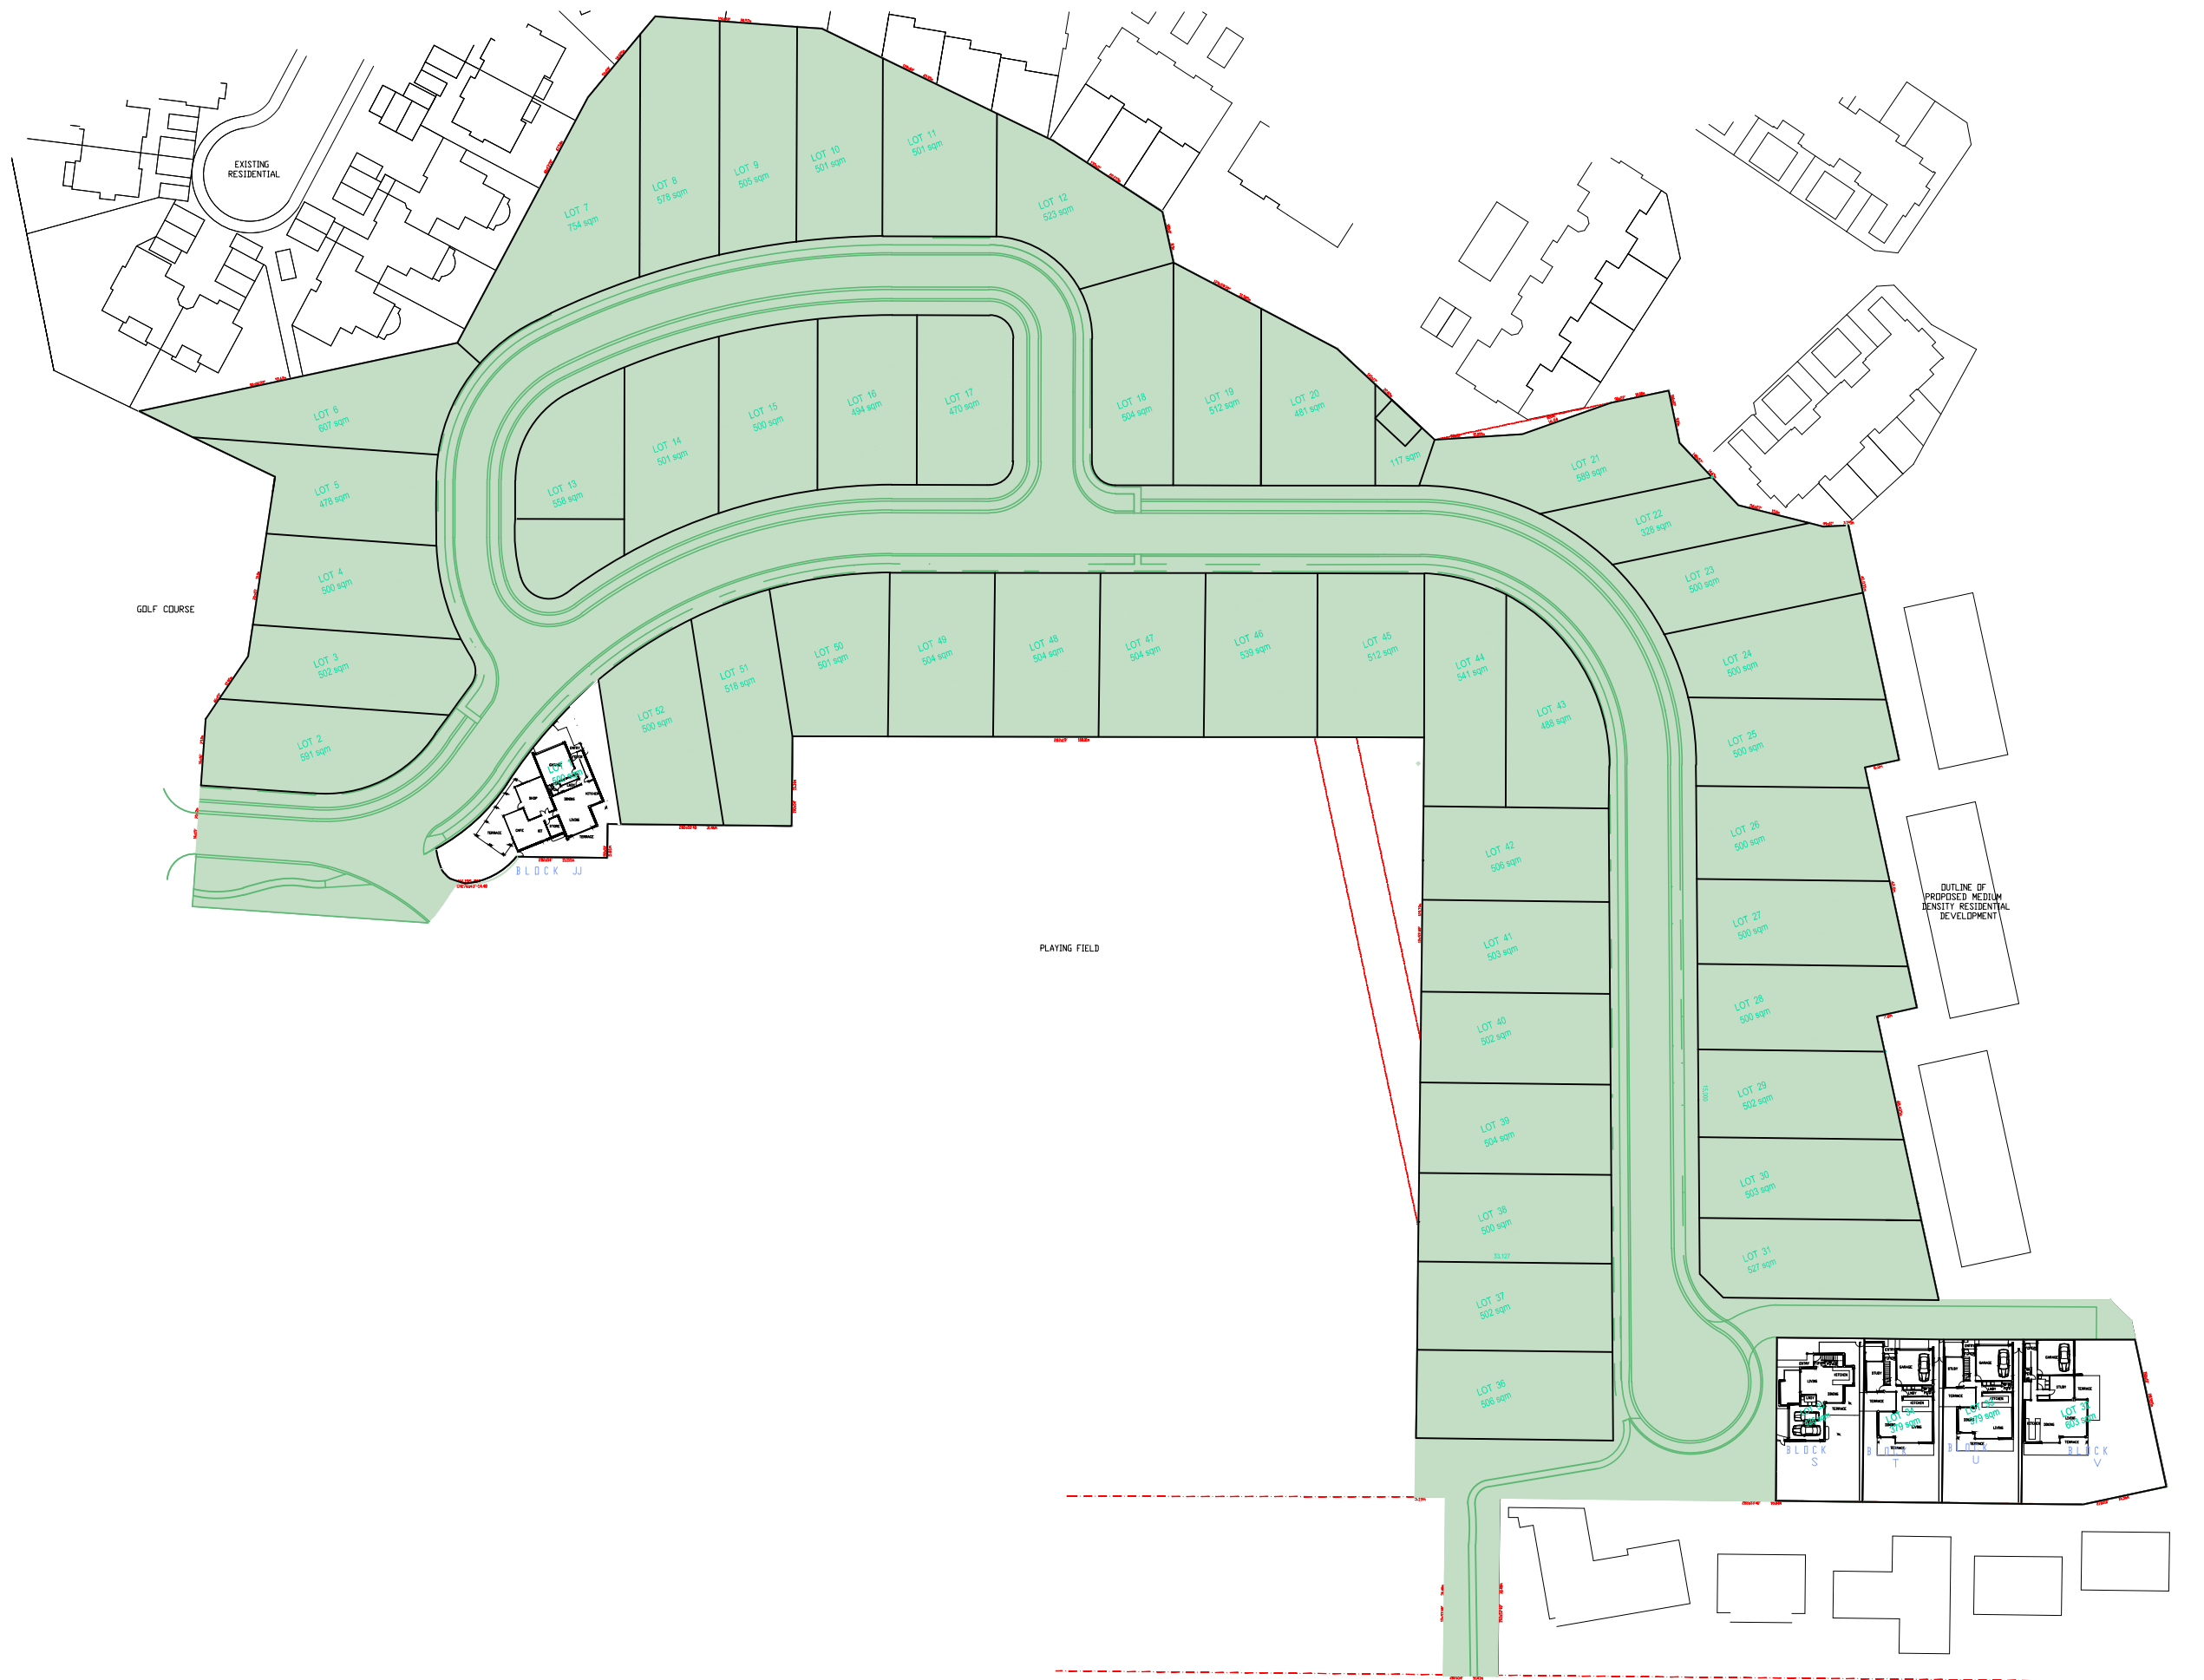


Copyright MIKE MACAULAY ASSOCIATES ARCHITECTS.
This drawing may not be reproduced or transmitted by any
means in part or in whole for use other than its intended
use without the written permission of MIKE MACAULAY
ASSOCIATES ARCHITECTS
Figured dimensions are to be used in preference to scaling.
Contractor to check all dimensions prior to the
commencement of work. All rights reserved.

ISSUE	DATE	AMENDMENT							

PROJECT
PROPOSED RESIDENTIAL DEVELOPMENT



LOCATION
LOT 7 KORARA COFFS HARBOUR
OPAL COFFS HOLDINGS PTY LTD

DRAWING
SITE MASTER PLAN

SCALE 1:400@A0
DRAWN BJI
DATED 01/11/12

DRAWING
0412-4A

MIKE MACAULAY Associates Architects
LEVEL 1, 483 BALMAIN ROAD LILYFIELD SYDNEY NSW 2041
Tel 02 9818 6661 Fax 02 9818 4535 Mob 0418 217 307

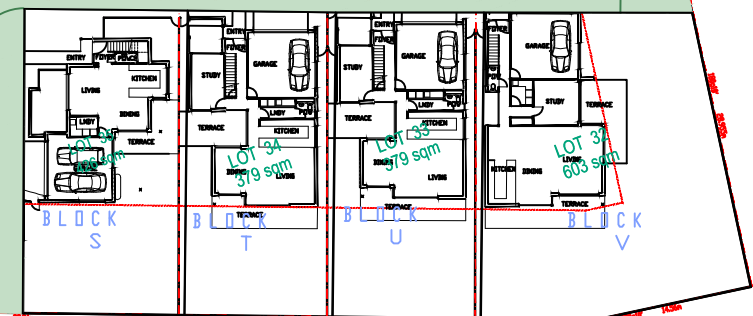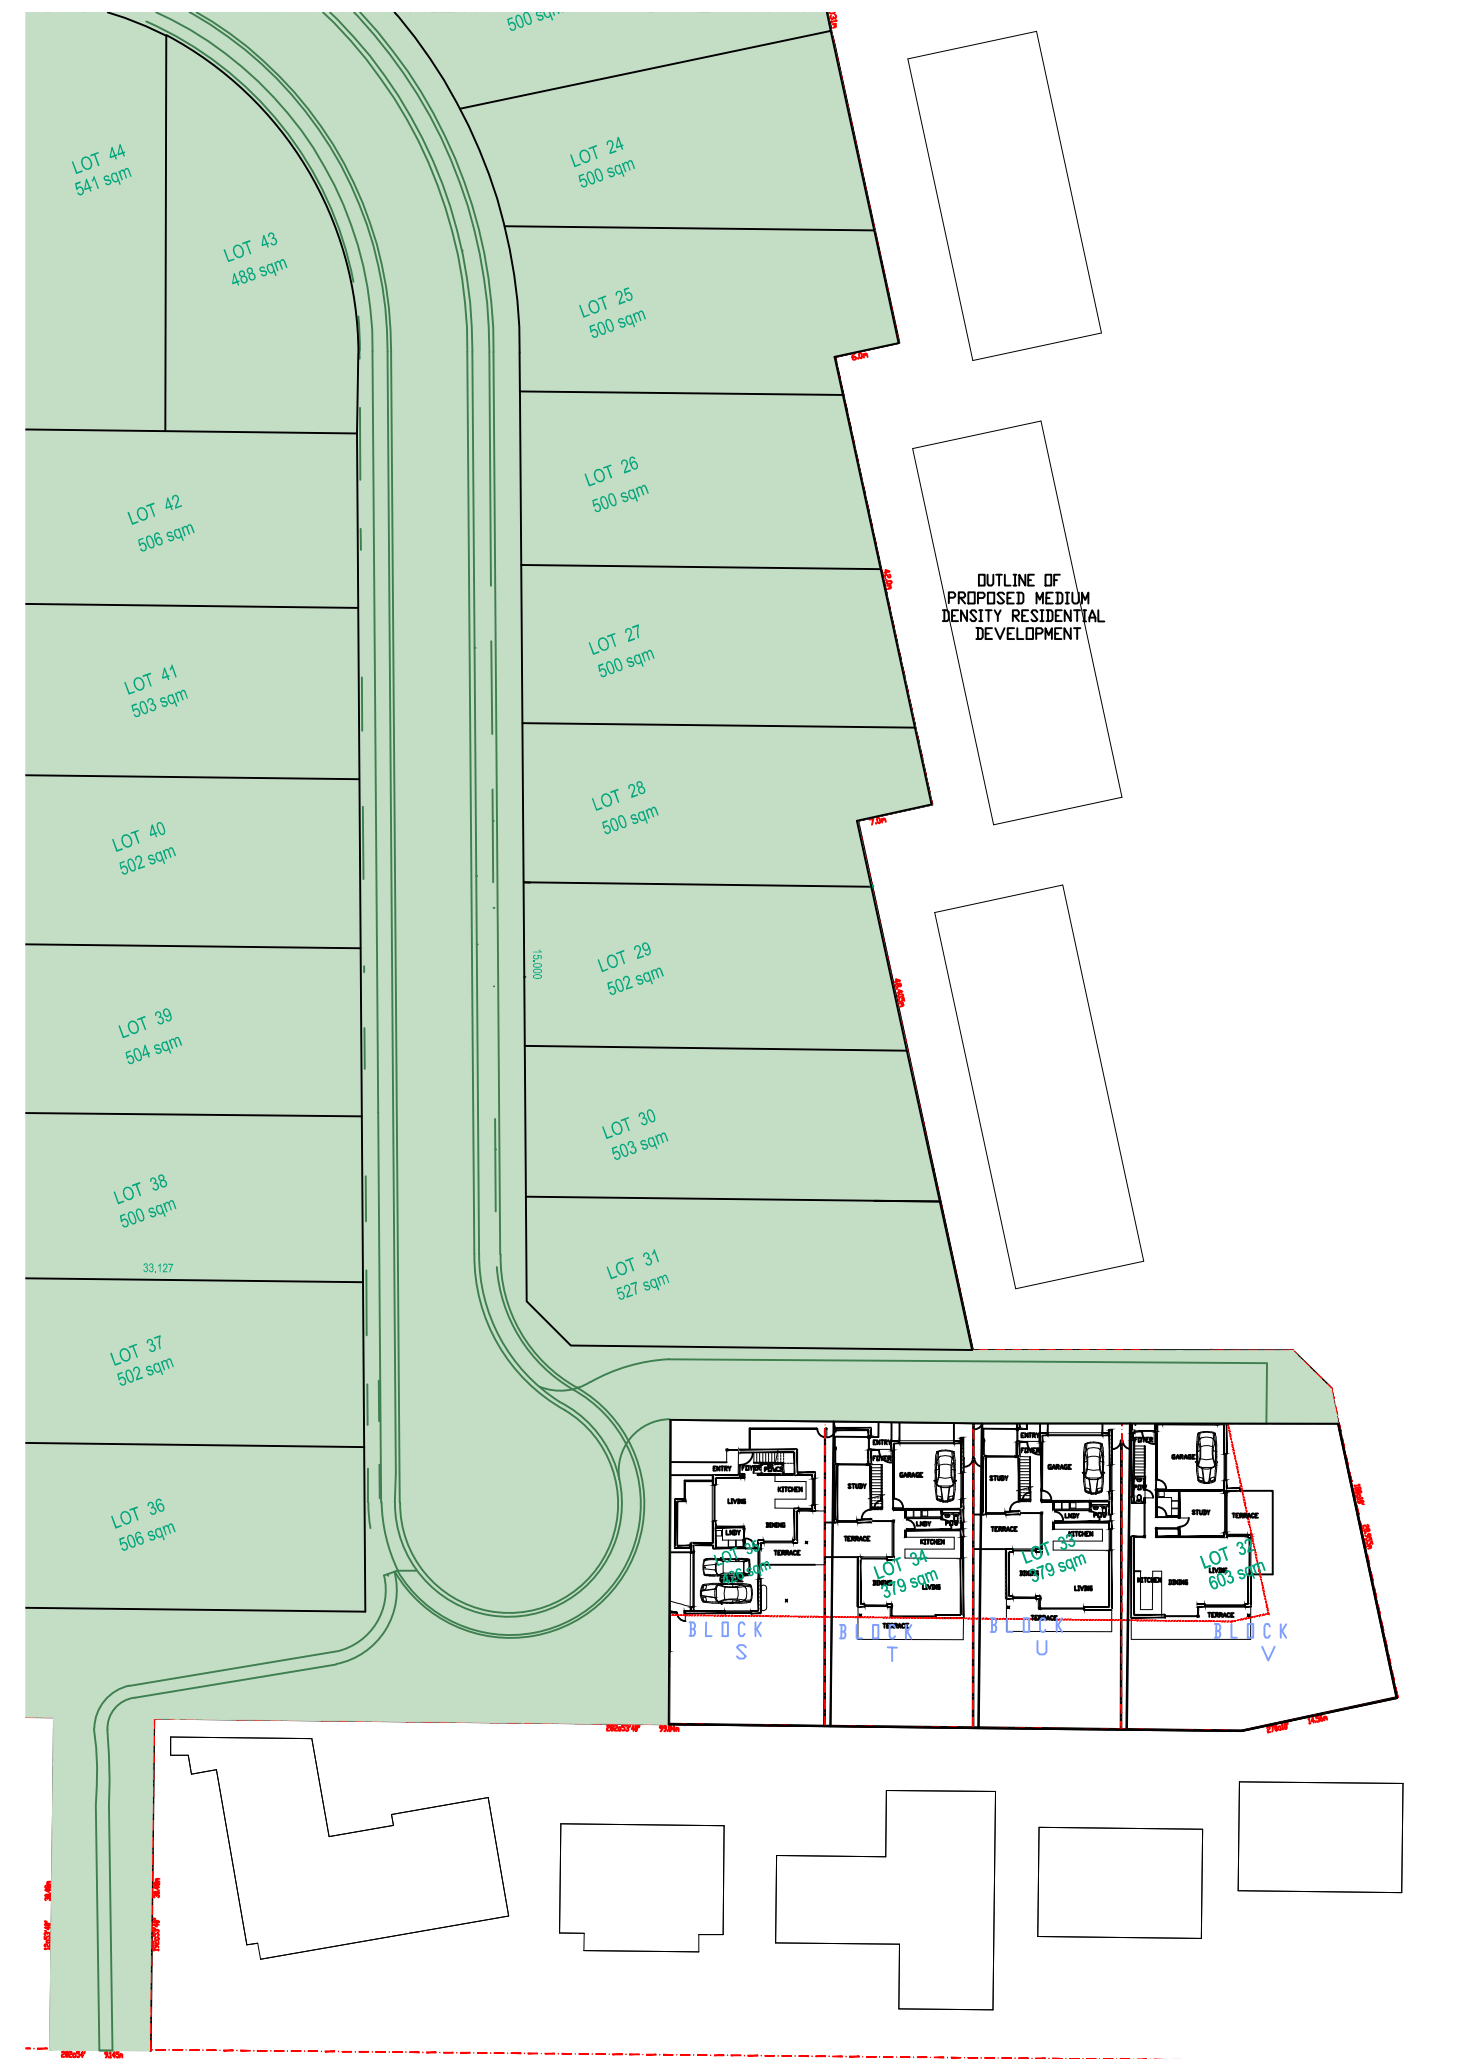[illegible]



	Copyright MIKE MACAULAY ASSOCIATES ARCHITECTS. This drawing may not be reproduced or transmitted by any means in part or in whole for use other than its intended use without the written permission of MIKE MACAULAY ASSOCIATES ARCHITECTS. Figured dimensions are to be used in preference to scaling. Contractor to check all dimensions prior to the commencement of work. All rights reserved.									
	ISSUE	DATE	AMENDMENT							

PROJECT
PROPOSED RESIDENTIAL DEVELOPMENT

LOCATION
LOT 7 KORORA COFFS HARBOUR
DPALCOFFS HOLDINGS PTY LTD

DRAWING
FIRST FLOOR PLAN

SCALE
1:250@A0

DRAWN
BJI


DATED
01/11/12

DRAWING
0412-8A

MIKE MACAULAY *Associates Architects*

LEVEL 1, 483 BALMAIN ROAD LILYFIELD SYDNEY NSW 2041
Tel: 02 9818 6661 Fax: 02 9818 4535 Mob: 0418 217 307



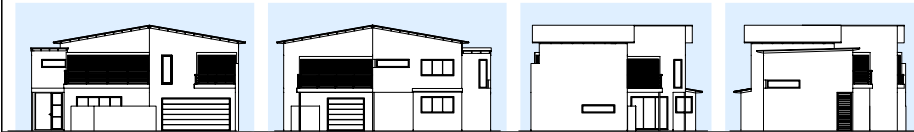


BLOCK S
WESTERN ELEVATION

BLOCK S
EASTERN ELEVATION

BLOCK S
SOUTHERN ELEVATION

BLOCK S
NORTHERN ELEVATION

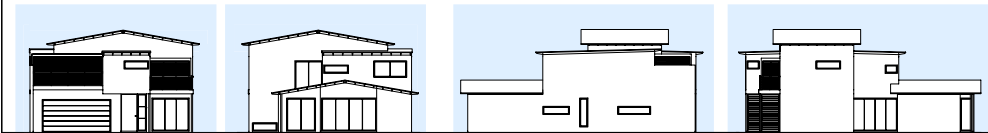

BLOCK T
NORTHERN ELEVATION

BLOCK U
SOUTHERN ELEVATION

BLOCK T
SOUTHERN ELEVATION


BLOCK U
EASTERN ELEVATION

BLOCK T
EASTERN ELEVATION

BLOCK U
WESTERN ELEVATION

BLOCK T
WESTERN ELEVATION

BLOCK U
NORTHERN ELEVATION

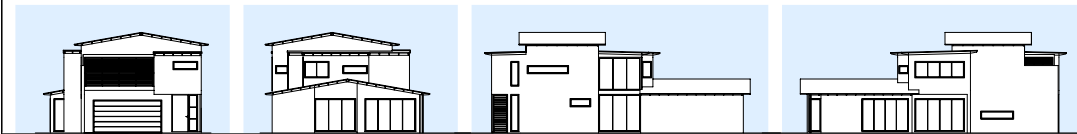

BLOCK V
NORTHERN ELEVATION

BLOCK V
SOUTHERN ELEVATION

BLOCK V
WESTERN ELEVATION

BLOCK V
EASTERN ELEVATION




BLOCK JJ
NORTHERN ELEVATION

BLOCK JJ
SOUTHERN ELEVATION

BLOCK JJ
EASTERN ELEVATION

BLOCK JJ
WESTERN ELEVATION

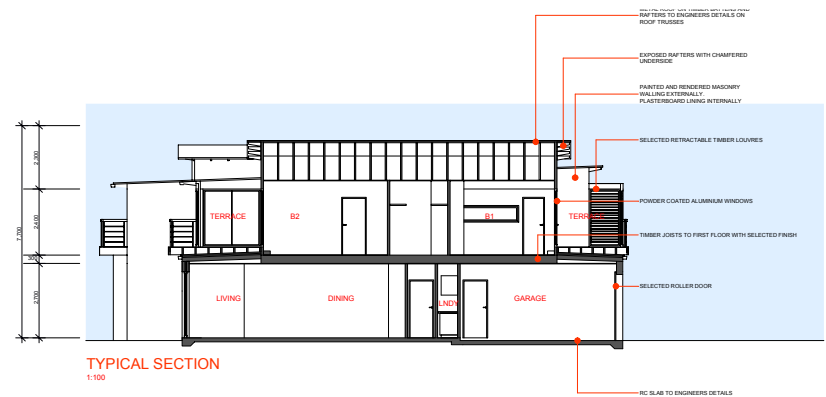

TYPICAL SECTION
1:100

Copyright MIKE MACAULAY ASSOCIATES ARCHITECTS. This drawing may not be reproduced or transmitted by any means in part or in whole for use other than its intended use without the written permission of MIKE MACAULAY ASSOCIATES ARCHITECTS. Figured dimensions are to be used in preference to scaling. Contractor to check all dimensions prior to the commencement of work. All rights reserved.	ISSUE	DATE	AMENDMENT			

PROJECT	PROPOSED RESIDENTIAL DEVELOPMENT
LOCATION	LOT 7 KORORA COFFS HARBOUR OPAL COFFS HOLDINGS PTY LTD

DRAWING	ELEVATIONS AND TYPICAL SECTION
---------	-----------------------------------

SCALE	1:200@A0 (UNLESS NOTED)
DRAWN	BJI
DATED	01/11/12

DRAWING	0412-12A
---------	----------

MIKE MACAULAY Associates Architects
LEVEL 1, 483 BALMAIN ROAD LILYFIELD SYDNEY NSW 2041 Tel: 02 9818 6661 Fax: 02 9818 4535 Mob: 0418 217 307