




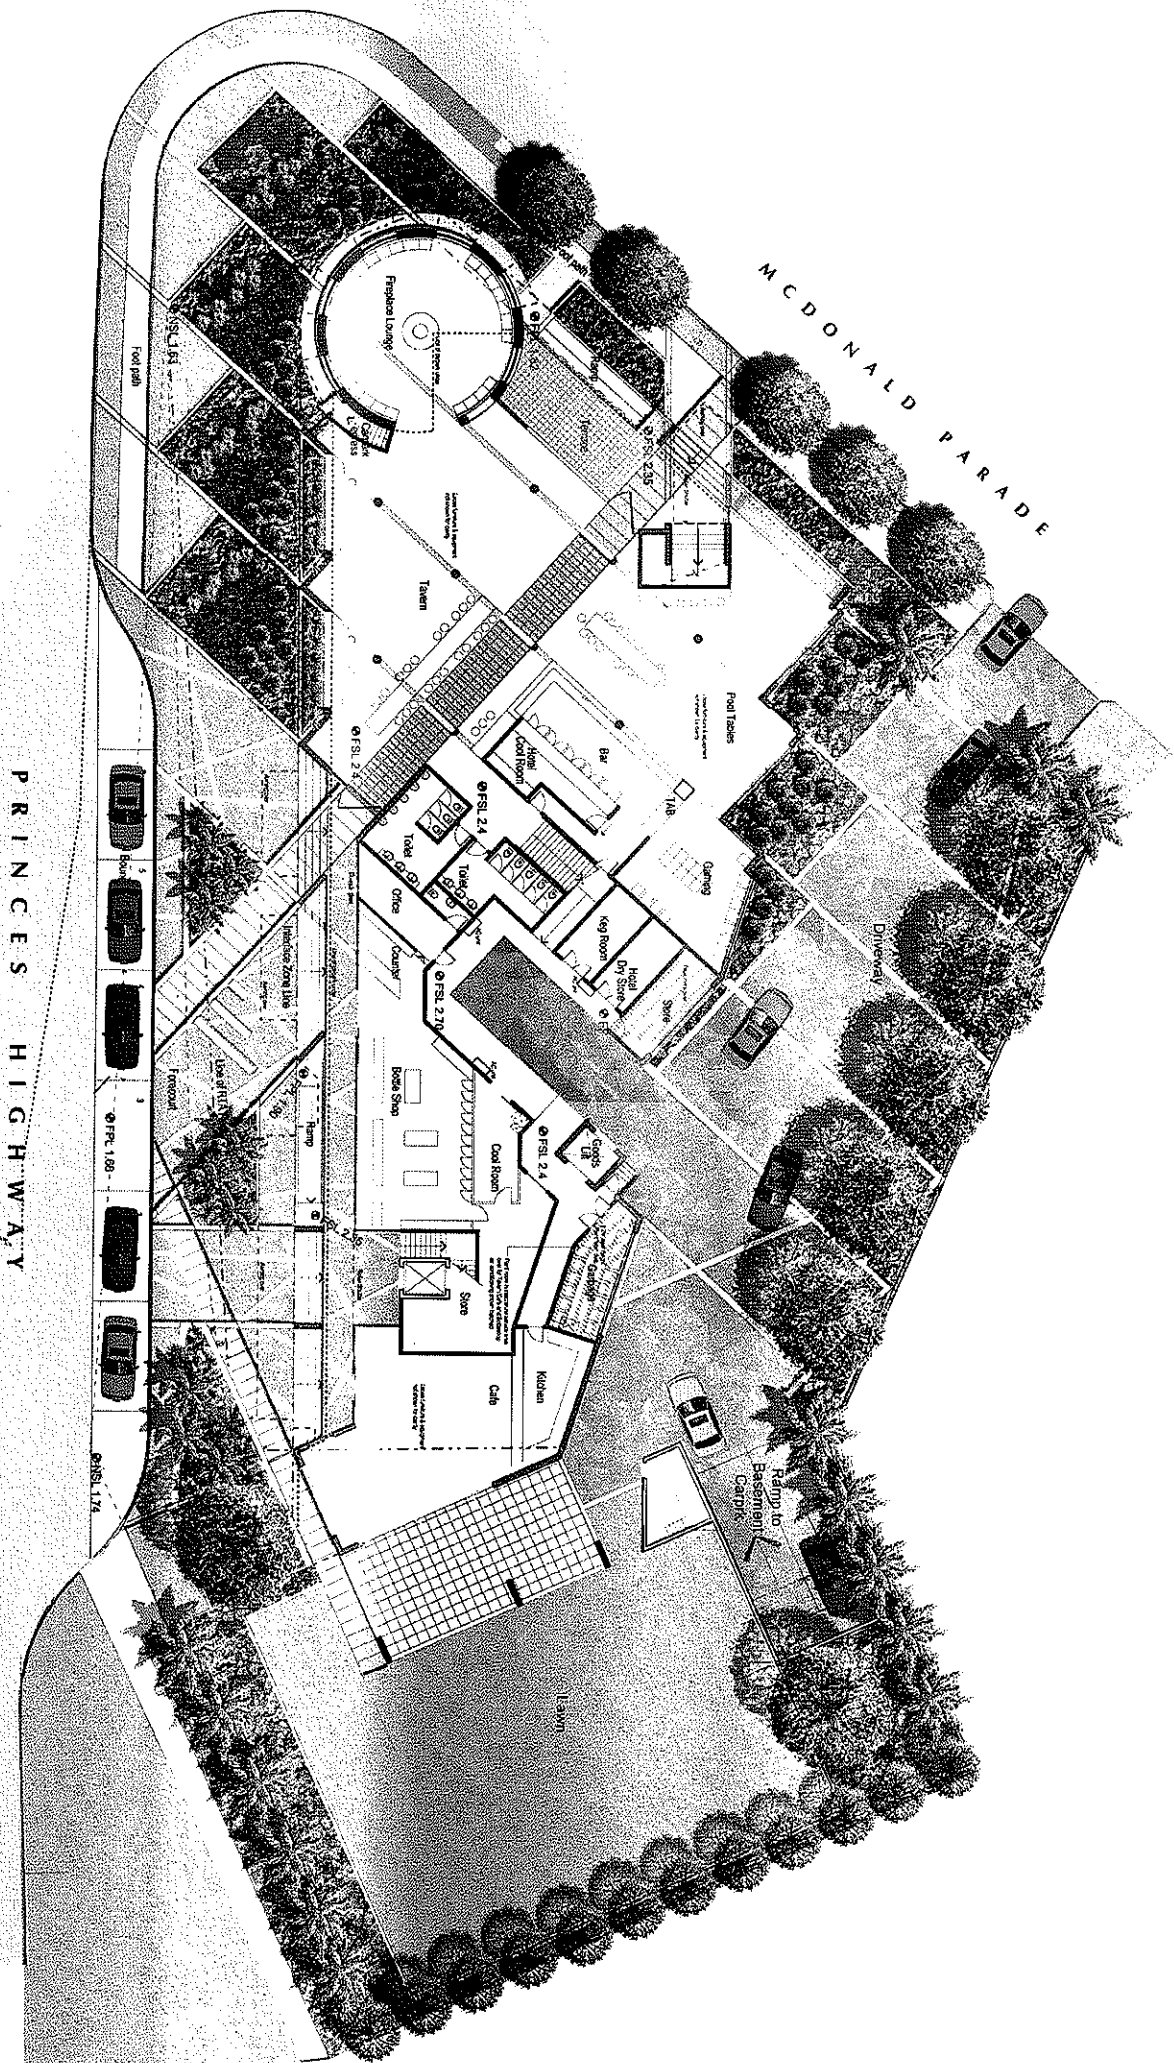

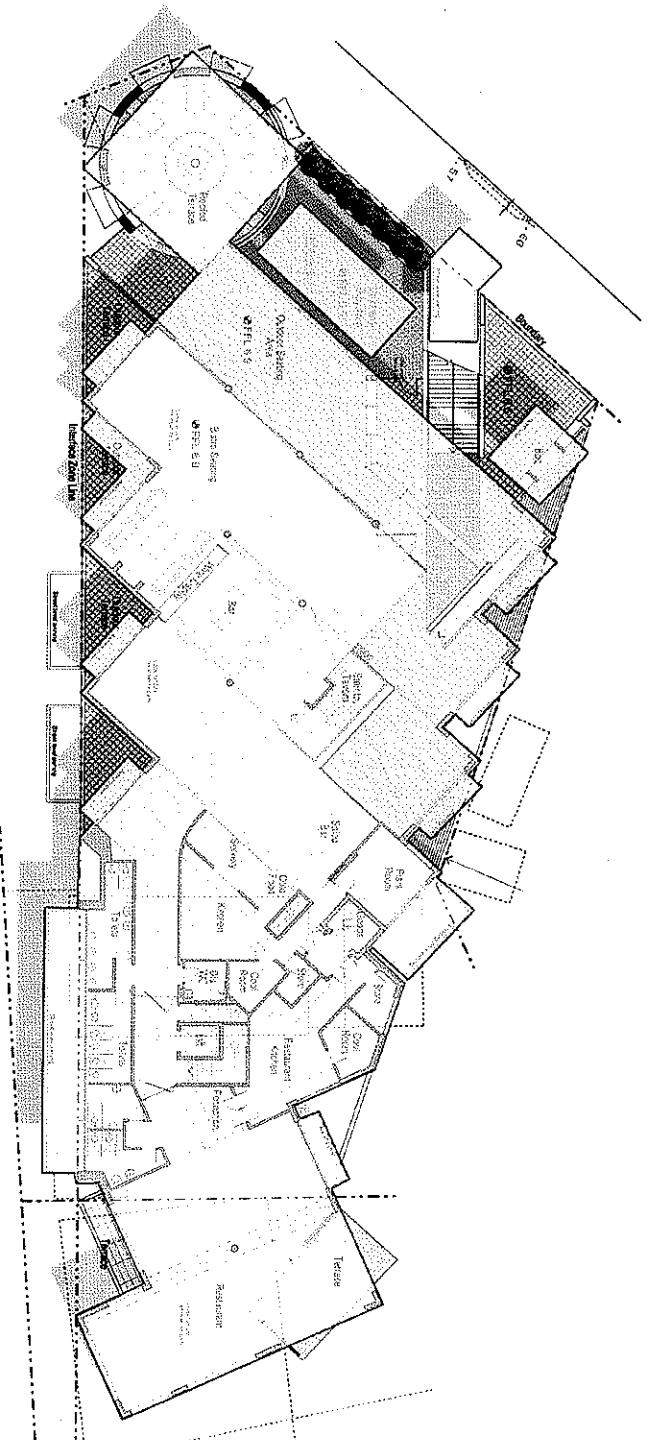

FIRST FLOOR

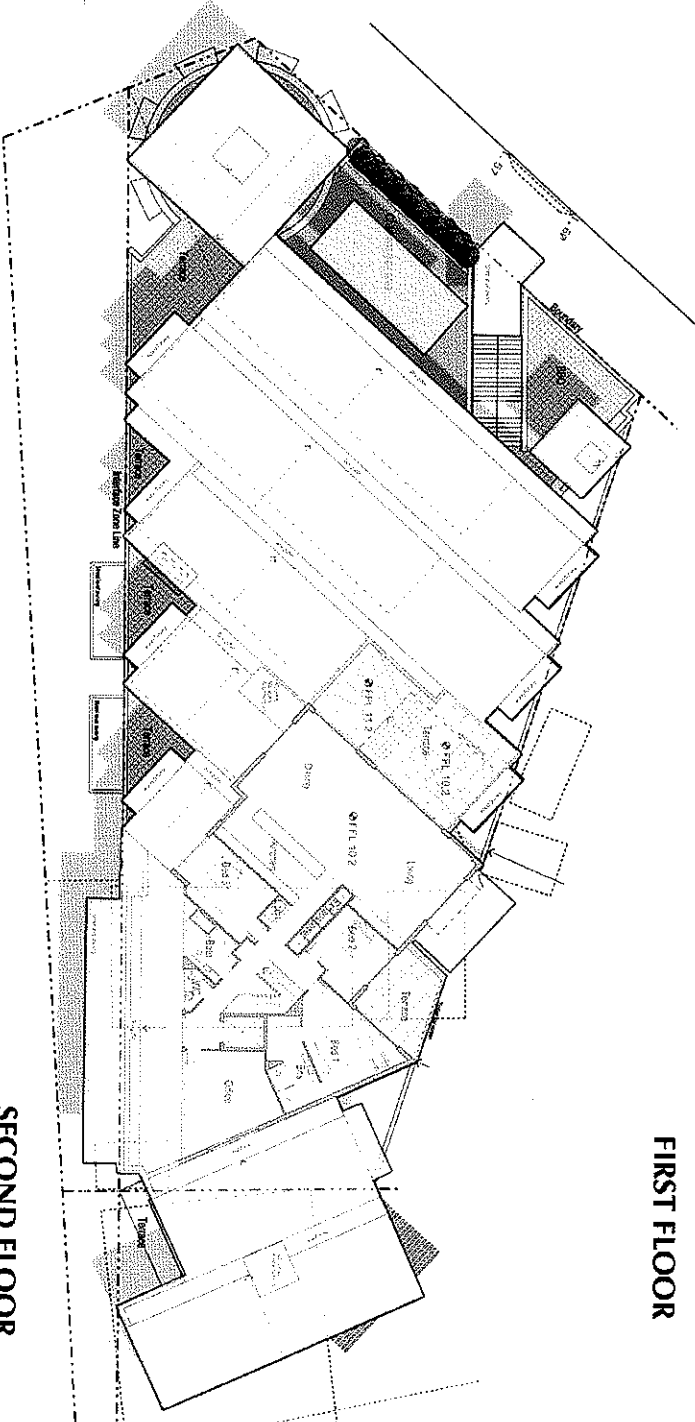

SECOND FLOOR

Driveway Tree-  
*Leptospermum laevigatum*  
Coastal Tea Tree

Street Tree-  
*Acmena smithii*  
Lilypilly

Low mass planting to include  
*Baekea virgata*  
*Hibbertia scandens*  
*Syzygium "Aussie Bloomer"*  
*Callistemon "Little John"*  
*Dianella caerulea*  
*Hardenbergia c.v.*

Palm-  
*Livistonia australis*  
Cabbage Palm

Screen Tree-  
*Tristaniaopsis laurina*  
Water Gum

Shade Tree-  
*Waterhousea floribunda*  
Weeping Lilypilly

SHRUBS and GROUNDCOVERS  
may include:

*Anigozanthos c.v.*  
*Baekea virgata*  
*Hibbertia scandens*  
*Syzygium "Aussie Bloomer"*  
*Callistemon "Little John"*  
*Dianella "Golden Streak"*  
*Dianella caerulea*  
*Phormium c.v.*  
*Graptophyllum spingierum*  
*Lomandra longifolia*  
*Hardenbergia c.v.*  
*Phyllanthus c.v. "Humdinger"*

