


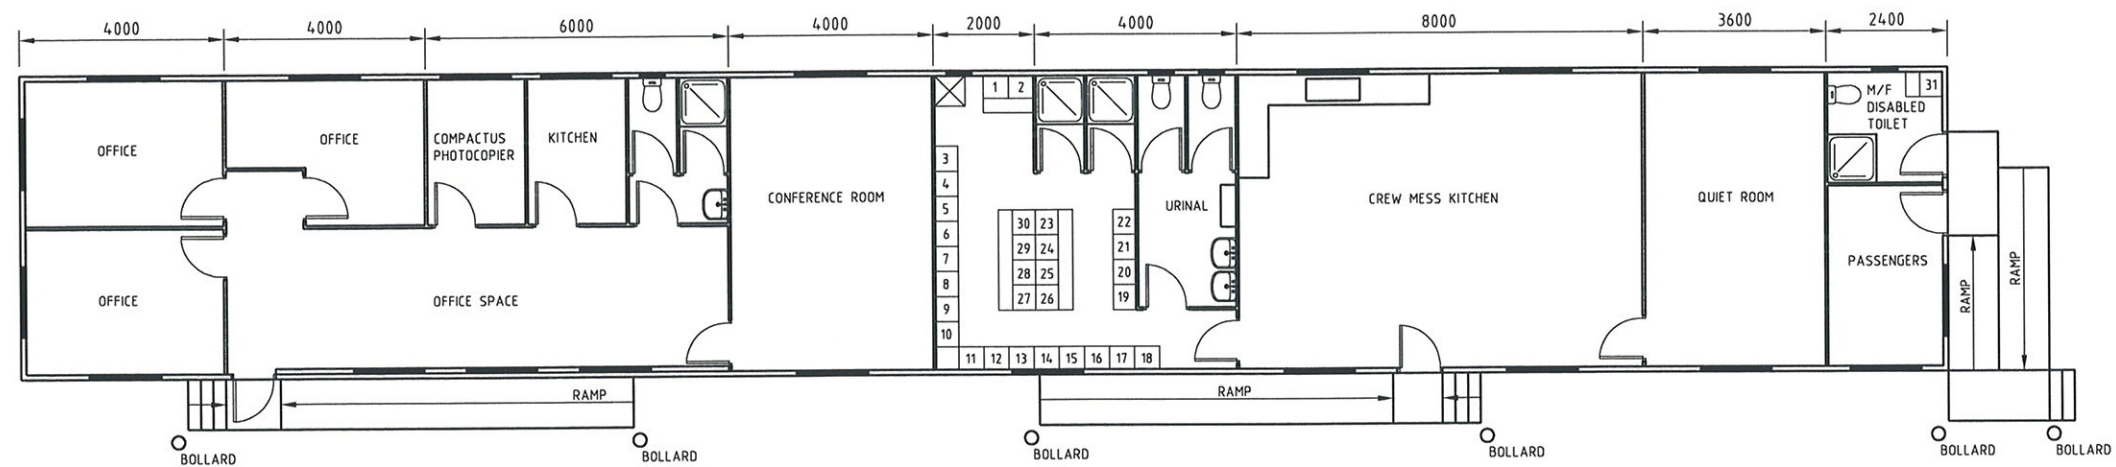


OFFICE LAYOUT PLAN

SCALE 1:100

9 INDICATES DAVELL ONE TIER LOCKER SYSTEM

27 INDICATES LOCKER WITH INTEGRATED SEAT


INDICATES WASHING MASHINE AND DRYER

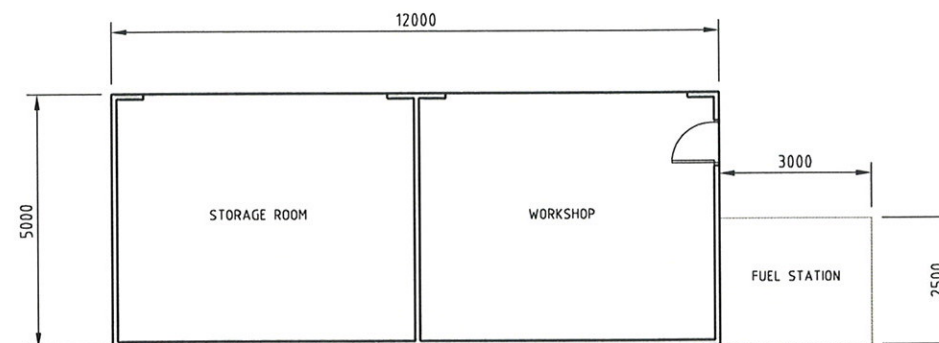


WORKSHOP LAYOUT PLAN

SCALE 1:100

 


E		ISSUED FOR PLANNING APPROVAL		31.07.07	BK	CR	North   ACOR CONSULTANTS ENGINEERS MANAGERS INFRASTRUCTURE PLANNERS  The Authority of Engineering and Construction Australia Level 1, 24 Falcon Street PO Box 822 Crows Nest NSW 2065 PH +61 2 9438 5098 fax +61 2 9438 5398 e-mail acor@acor.com.au	Architect	Project		Drawing Title	
D		ISSUED FOR INFORMATION		30.03.07	BK	CR		ADSTEAM OFFICE RELOCATION		ADSTEAM OFFICE RELOCATION LAYOUT PLAN		
C		ISSUED FOR DISCUSSION PURPOSE ONLY		16.03.07	BK	CR		Client		BRTHERRSON DOCK PORT BOTANY		
B		ISSUED FOR INFORMATION		15.03.07	BK	CR						
A		ISSUED FOR INFORMATION		08.03.07	BK	CR						
Issue		Description		Date	Drawn	Chkd						
10cm at full size 							 COPYRIGHT ACOR CONSULTANTS PTY. LTD.					

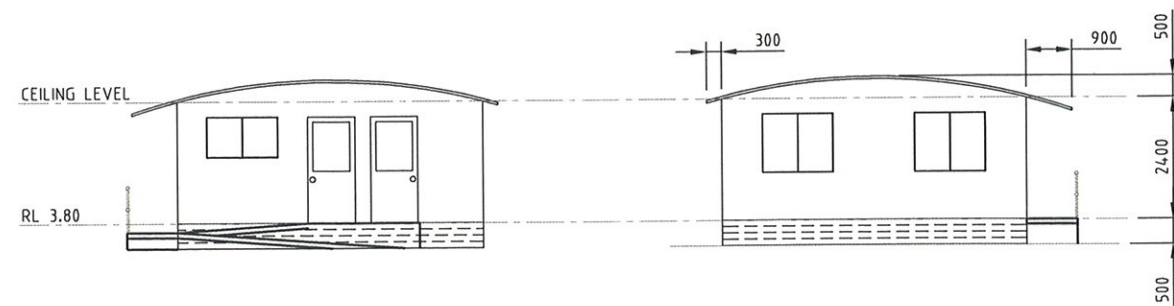


ELEVATION D


ELEVATION C

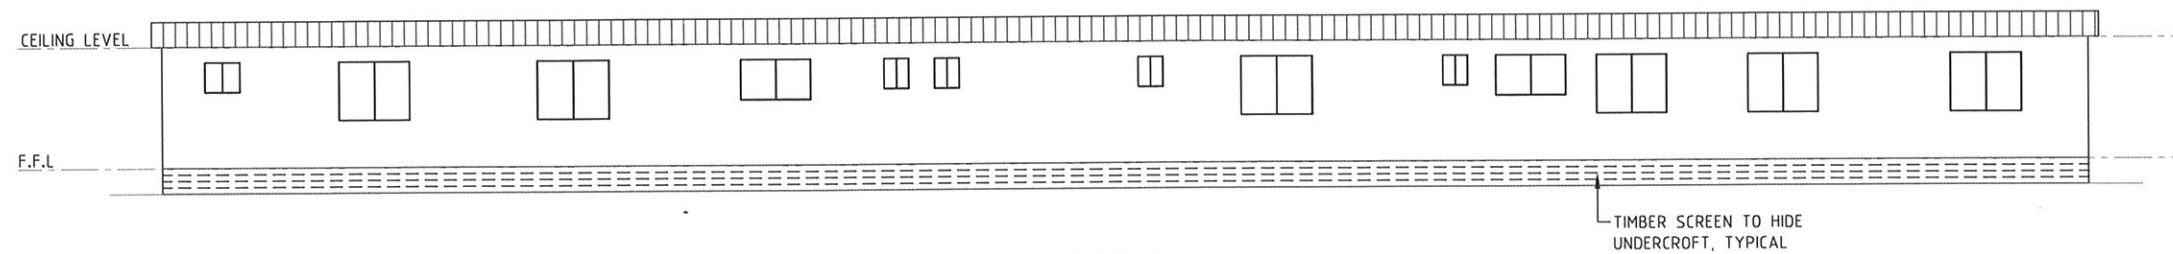


ELEVATION B

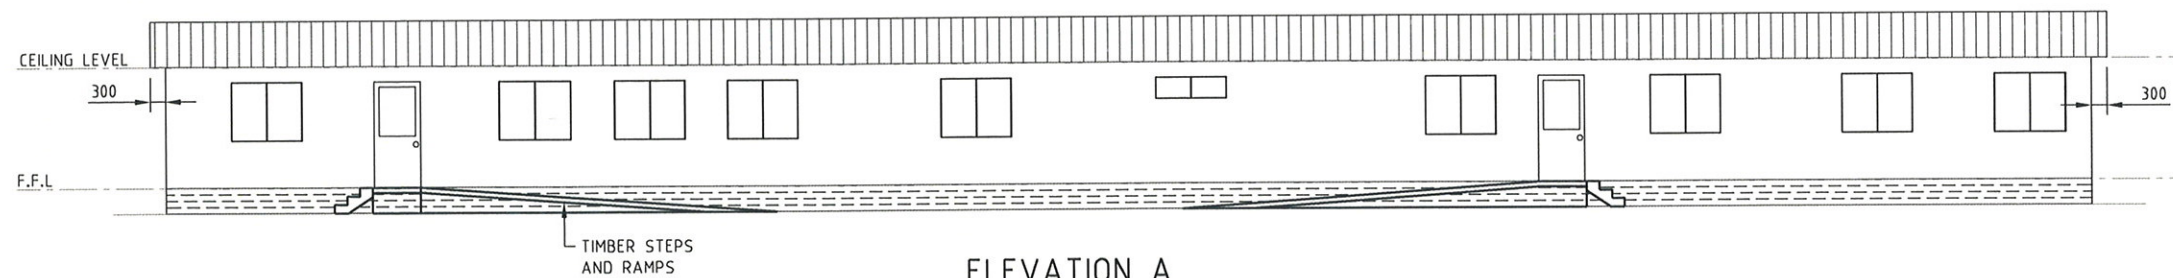


ELEVATION A

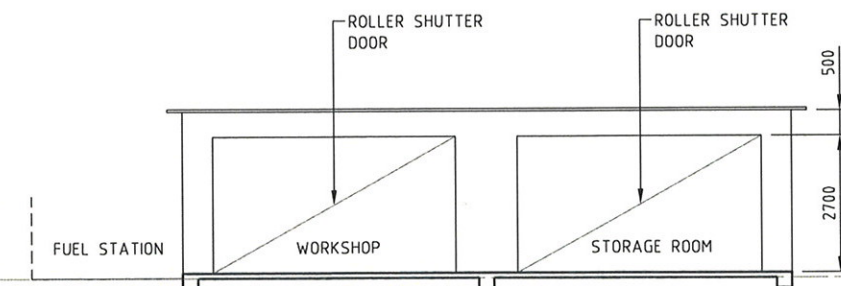


ELEVATION E

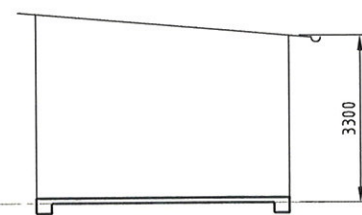

ELEVATION F

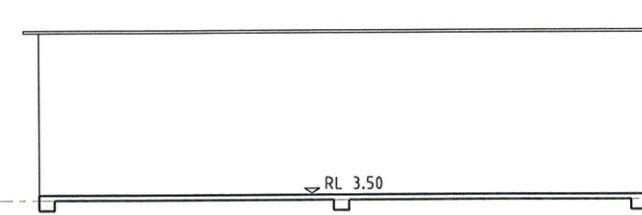


ELEVATION G

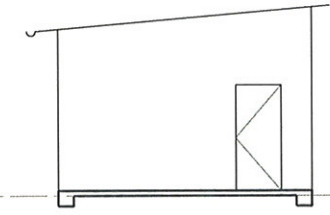

ELEVATION H

Issue	Description	Date	Drawn	Chkd
C	ISSUED FOR PLANNING APPROVAL	31.07.07	BK	CR
B	ISSUED FOR REVIEW	02.04.07	BK	CR
A	ISSUED FOR INFORMATION	30.03.07	BK	CR

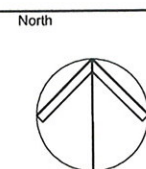


ACOR CONSULTANTS
ENGINEERS
MANAGERS
INFRASTRUCTURE
PLANNERS
Level 1, 24 Falcon Street
PO Box 822
Crows Nest NSW 2065
PH +61 2 9438 5098
fax +61 2 9438 5398
e-mail acor@acor.com.au

Architect
Client


Project
**ADSTEAM OFFICE
RELOCATION**
BRTHERRSON DOCK
PORT BOTANY

Drawing Title				
ADSTEAM OFFICE RELOCATION ELEVATIONS				
Drawn	Date	Scale	A2	Q.A. Check
BTK	MAR 2007	1:100		
Checked	Project No.	Dwg. No.	Issue	
CMR	SY07 0134	S2.01	C	

© COPYRIGHT ACOR CONSULTANTS PTY. LTD.

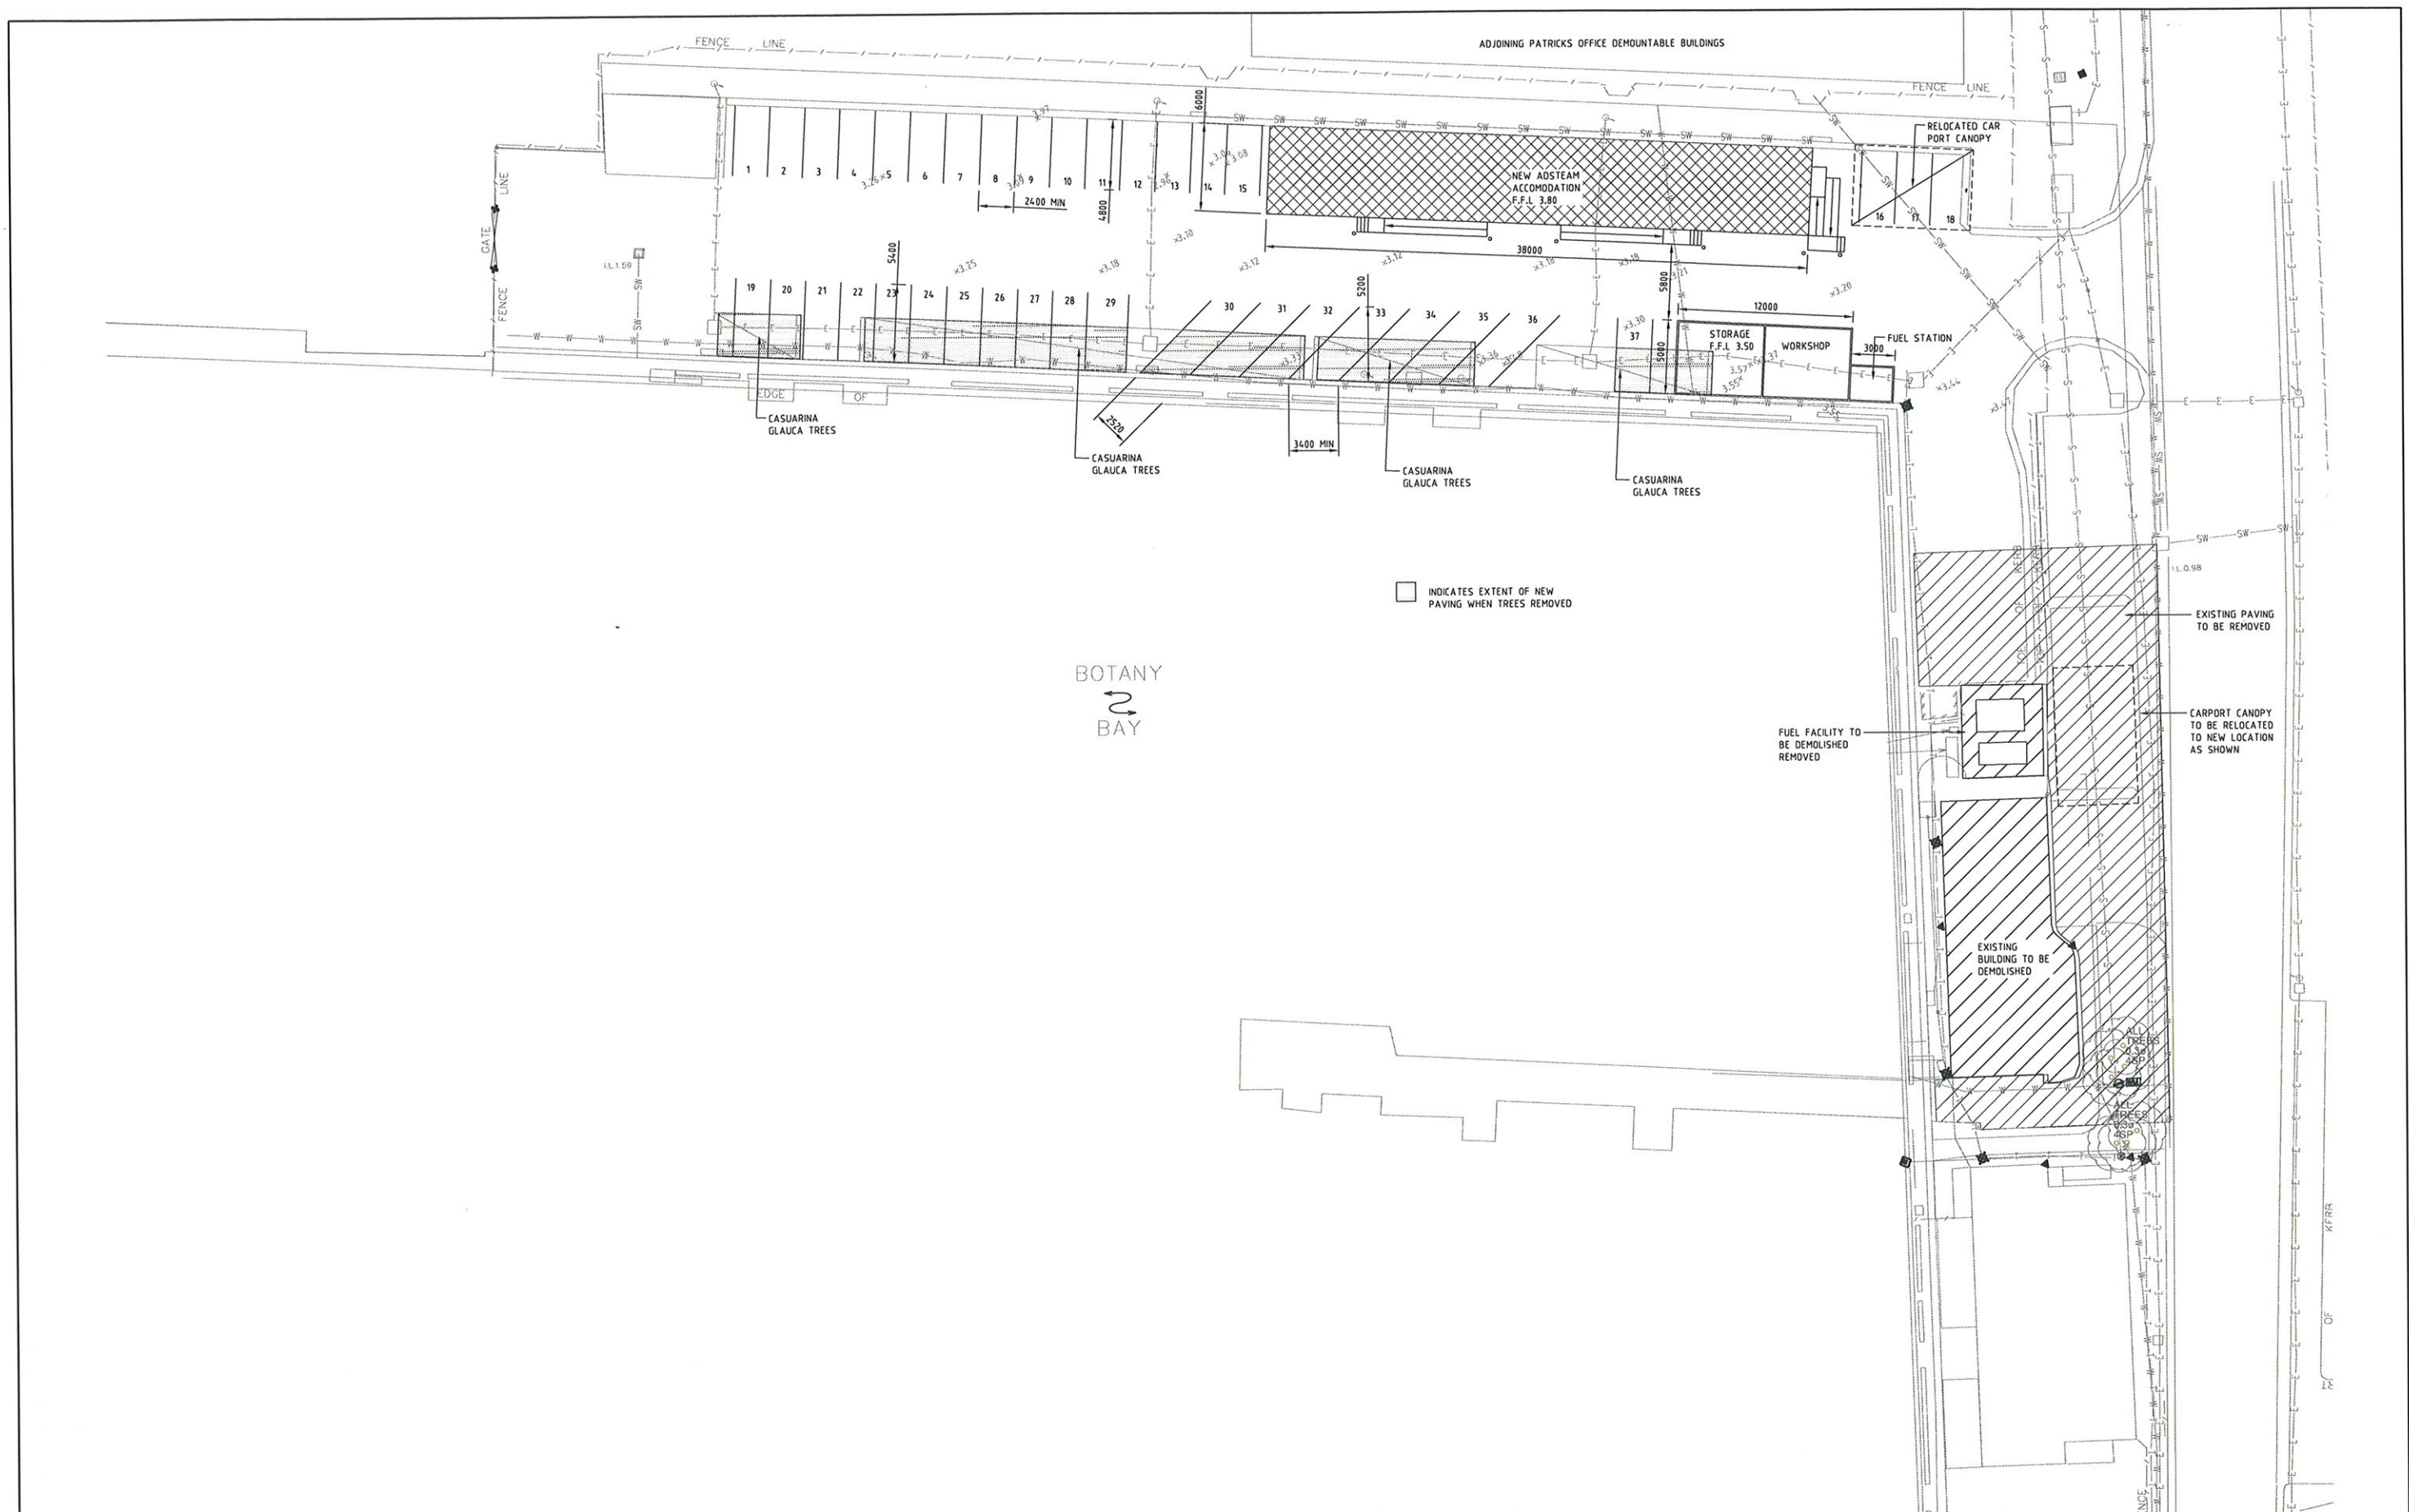

H	ISSUED FOR PLANNING APPROVAL	31.07.07	BK	CR
G	RE-ISSUED FOR REVIEW	12.04.07	BK	CR
F	RE-ISSUED FOR REVIEW	02.04.07	BK	CR
E	ISSUED FOR REVIEW	23.03.07	BK	CR
D	ISSUED FOR REVIEW	21.03.07	BK	CR
C	ISSUED FOR DISCUSSION PURPOSES ONLY	16.03.07	BK	CR
B	ISSUED FOR INFORMATION	15.03.07	BK	CR
Issue	Description	Date	Drawn	Checkd

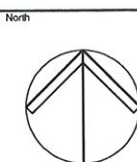

Client	Architect
--------	-----------



ACOR CONSULTANTS
ENGINEERS
MANAGERS
INFRASTRUCTURE
PLANNERS
Level 1, 24 Falcon Street
P.O. Box 822
Crows Nest NSW 2065
PH +61 2 9438 5098
fax +61 2 9438 5398
e-mail acor@acor.com.au

Project
**ADSTEAM OFFICE
RELOCATION**
BROTHERSON DOCK
PORT BOTANY

Drawing Title				
ADSTEAM OFFICE RELOCATION LAYOUT PLAN				
Drawn	Date	Scale	A1	Q.A. Check
BTK	MARCH 2007	1:200		
Checked	Project No.	Dwg. No.	Issue	
CMR	SY07 0134	S3.00	H	