


## SYDNEY OPERA HOUSE – THE OPERA 2016

## Drawing Register Site

| New Drawing Reference | Drawing Name                              | Description   | Old Drawing Number | File                 | Plan Supplied by | Notes                    |
|-----------------------|-------------------------------------------|---|--------------------|----------------------|------------------|--------------------------|
| OA_SOH_TO_MASTER_01   | Site Performance Mode Plan View - Site    | Forecourt Layout during Performance mode showing GP access                                                                                   | DA-07              | Site Shut Down Plans | OA               | Includes RBG Fence lines |
| OA_SOH_TO_MASTER_02   | Site General Rehearsal Plan View - Site   | Forecourt Layout during General Rehearsal mode showing GP access                                                                             | DA-09              | Site Shut Down Plans | OA               |                          |
| OA_SOH_TO_MASTER_03   | Site Non Performance Plan View - Site     | Forecourt Layout during non-performance, including GP access                                                                                 | DA-11              | Site Shut Down Plans | OA               |                          |
| OA_SOH_TO_MASTER_03A  | Site Non Performance Plan View - Site     | Forecourt Layout during performance including GP access and container relocation                                                             | N/A                | Site Shut Down Plans | OA               |                          |
| OA_SOH_TO_MASTER_04   | Site Technical Rehearsal Plan View - Site | Forecourt Layout during Technical Rehearsal including GP access                                                                              | DA-13              | Site Shut Down Plans | OA               |                          |
| OA_SOH_TO_MASTER_05A  | Site Construction Phase Plan View - Site  | Forecourt Layout during first construction phase including GP access                                                                         | DA-17              | Site Shut Down Plans | OA               |                          |
| OA_SOH_TO_MASTER_05B  | Site Construction Phase Plan View - Site  | Forecourt Layout during second construction phase including GP access                                                                        | DA-15              | Site Shut Down Plans | OA               |                          |
| OA_SOH_TO_MASTER_06   | Site Emergency Egress Plan View - Site    | Performance Egress & Emergency Exits, Forecourt                                                                                              | SOH-19             | Emergency Egress     | OA               |                          |
| OA_SOH_TO_MASTER_07   | Site Concourse O.A Plan View - Site       | Vehicle Concourse facilities including event bathrooms, accessible bathrooms, back of house storage, performance egress and emergency exits. | SOH-10             | Overview Master Plan | OA               |                          |





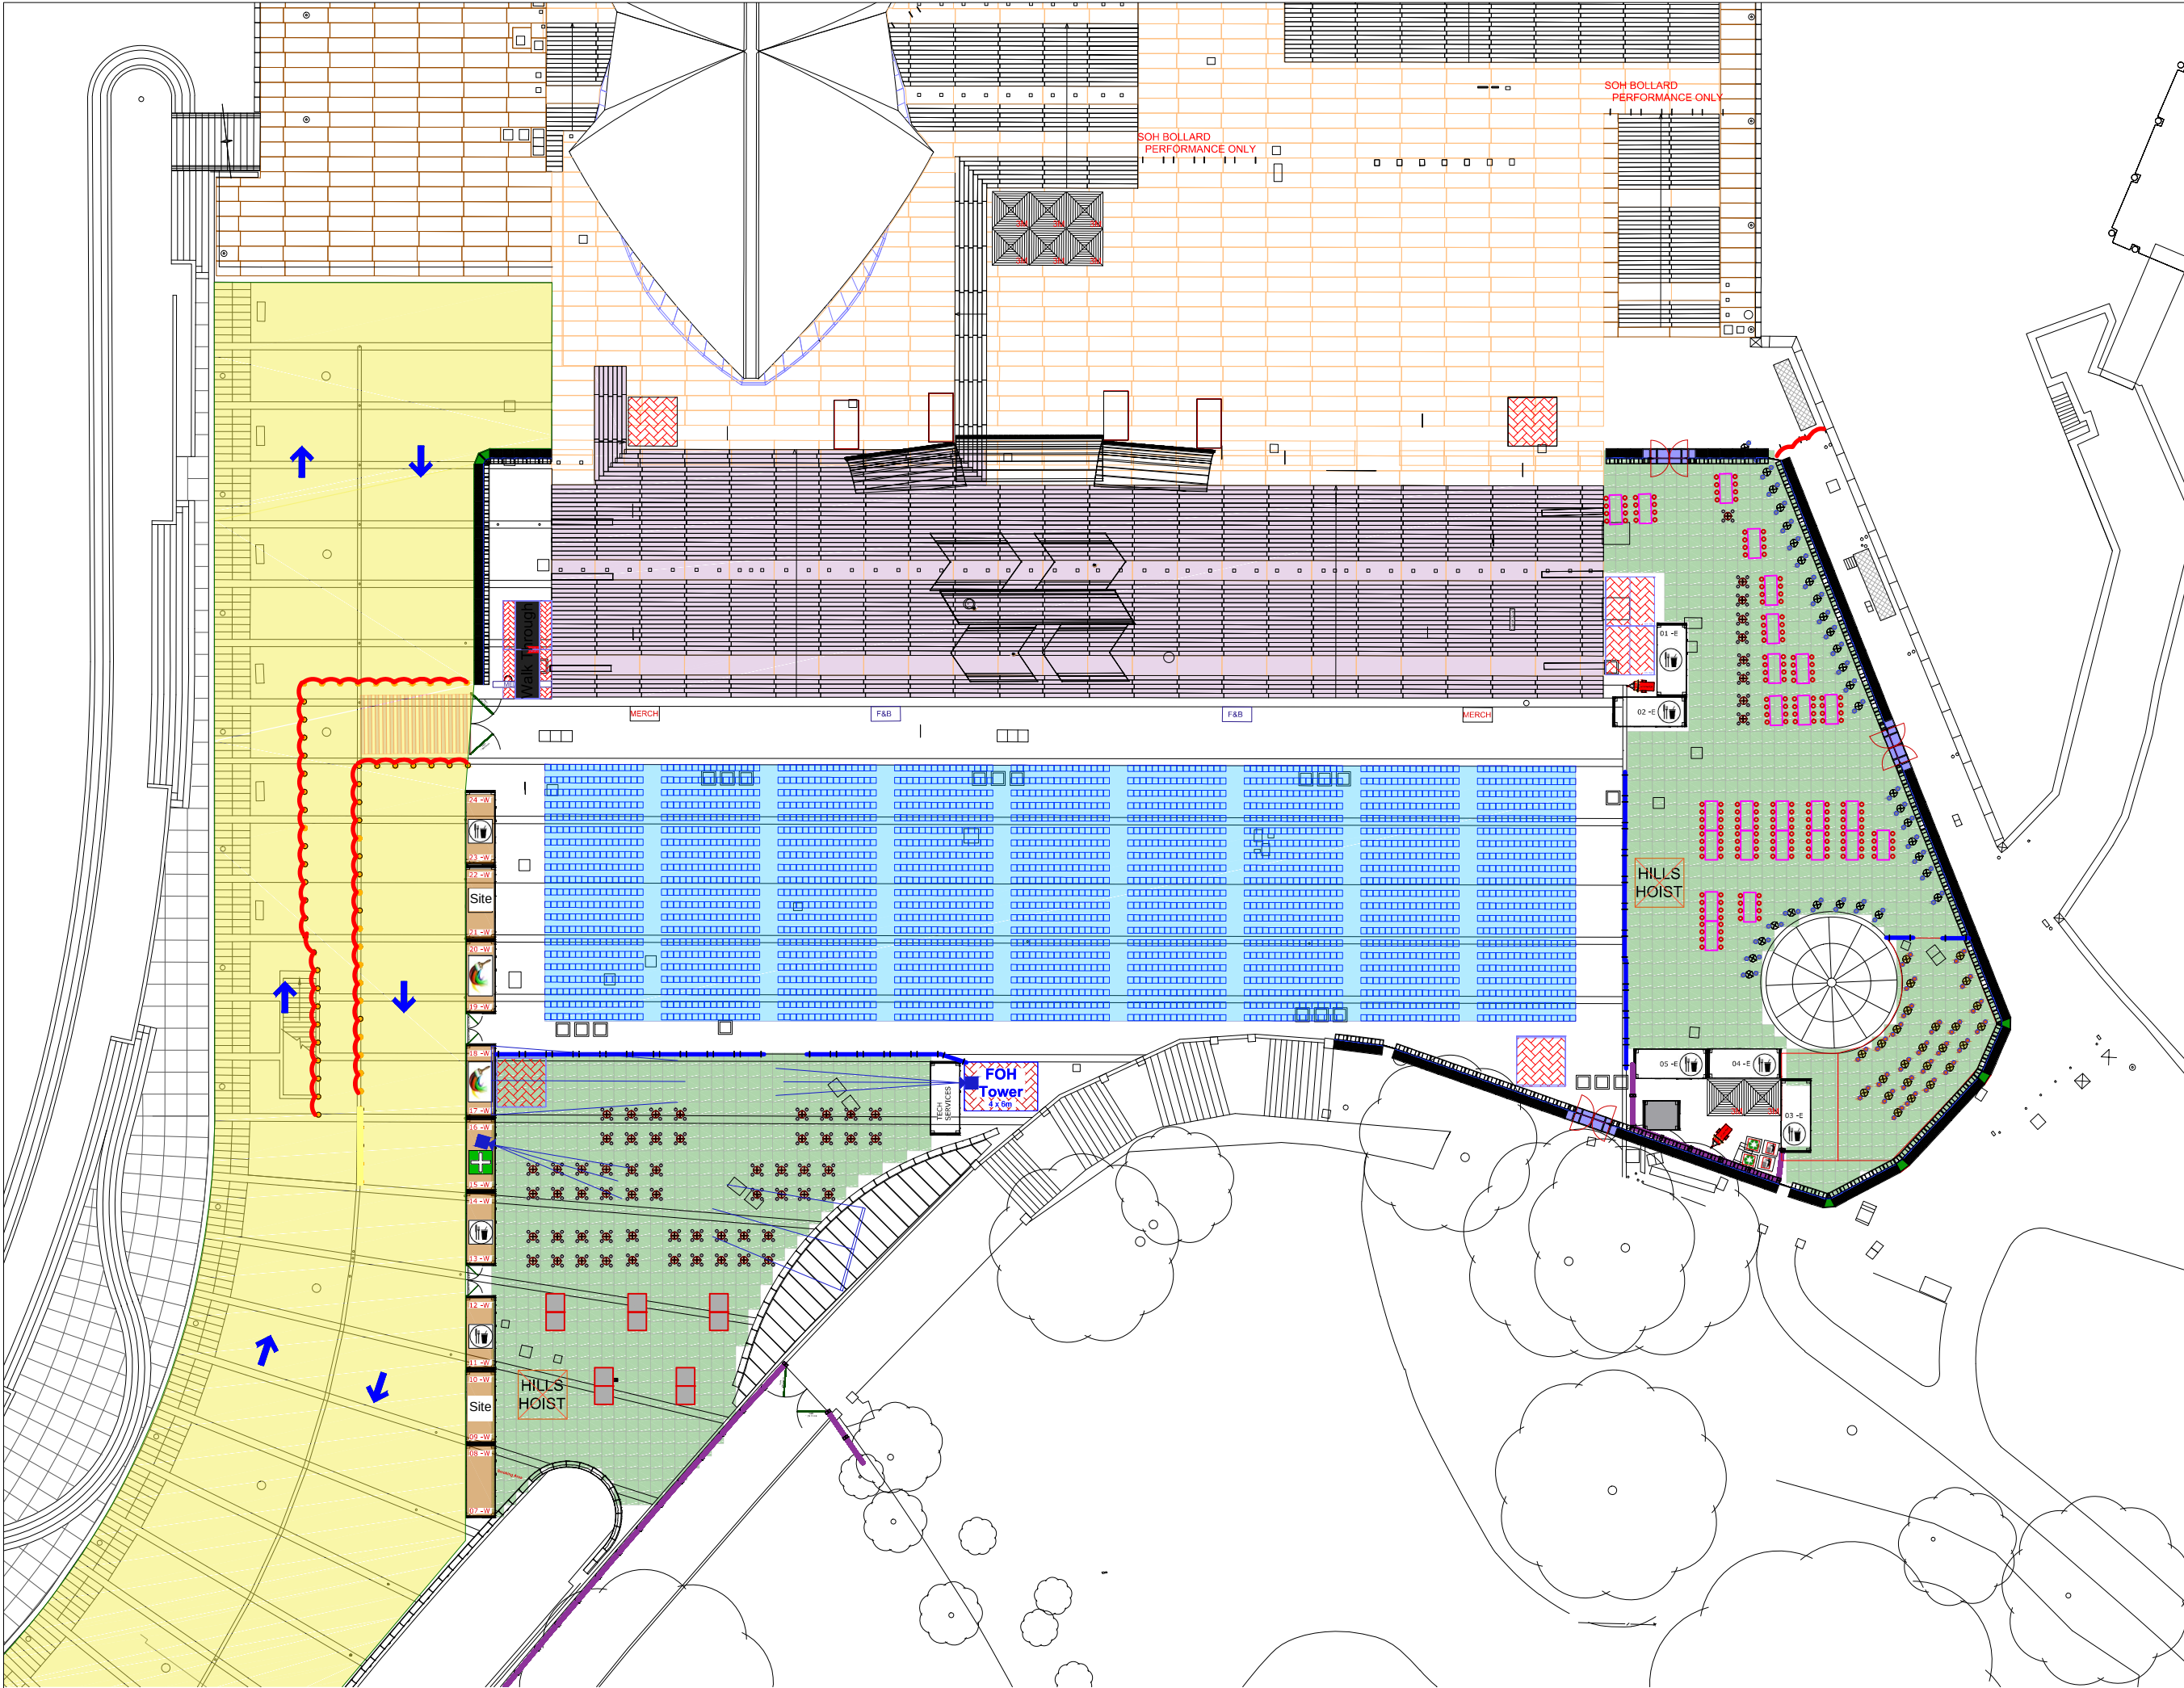

PLAN VIEW - SCALE 1:500

Notes: SHUTDOWN 2  
GENERAL REHEARSAL

- KEY**
- 20ft Double Stacked
  - 20ft Single Stacked
  - Exit Sign
  - 1.8m Fence
  - Gates
  - Picket Fence
  - COB Fence
  - Toilet Sink
  - Toilet Pan
  - Diabetes Toilet
  - Day makers
  - VMS Board
  - Artificial Grass
  - HILLS HOIST
  - Hills Hoist
  - 10ft Box office
  - Red Carpet
  - White Table
  - Black High Bars Tables
  - Bollards
  - Mojo Mega Exit
  - Mojo Fence Panel (High)
  - 22.5 deg Mojo Panel
  - 45 deg Mojo Panel
  - Recycling Bin
  - Forklift
  - First Aid
  - Pre & Interval Merch Cart
  - F&B
  - Pre & Interval F&B Cart
  - 4m Marquee
  - 10ft Container
  - Artistic Installation
  - Food and Beverage
  - Signage Plythrs
  - External Cladding
  - Scaffold Tower 12m Tall
  - Silver Low Bars Tables
  - Silver High Bars Tables
  - Projector

- DENOTES PUBLIC ACCESS AREAS
- DENOTES SEATING FOOTPRINT
- DENOTES STEPS FOOTPRINT
- Games

A 20.07.16  
FIRST ISSUE

Drawn  
CB  
Ch'ked

Revisions

**OPERA AUSTRALIA**

Project  
SOH - THE OPERA

Title  
SITE GENERAL REHEARSAL  
PLAN VIEW - SITE


Drawing Details  
Scale  
NOTED

Paper Size  
A3

Issue status  
**CONSTRUCTION**

Drawing Number  
OA\_SOH\_TO\_MASTER\_02



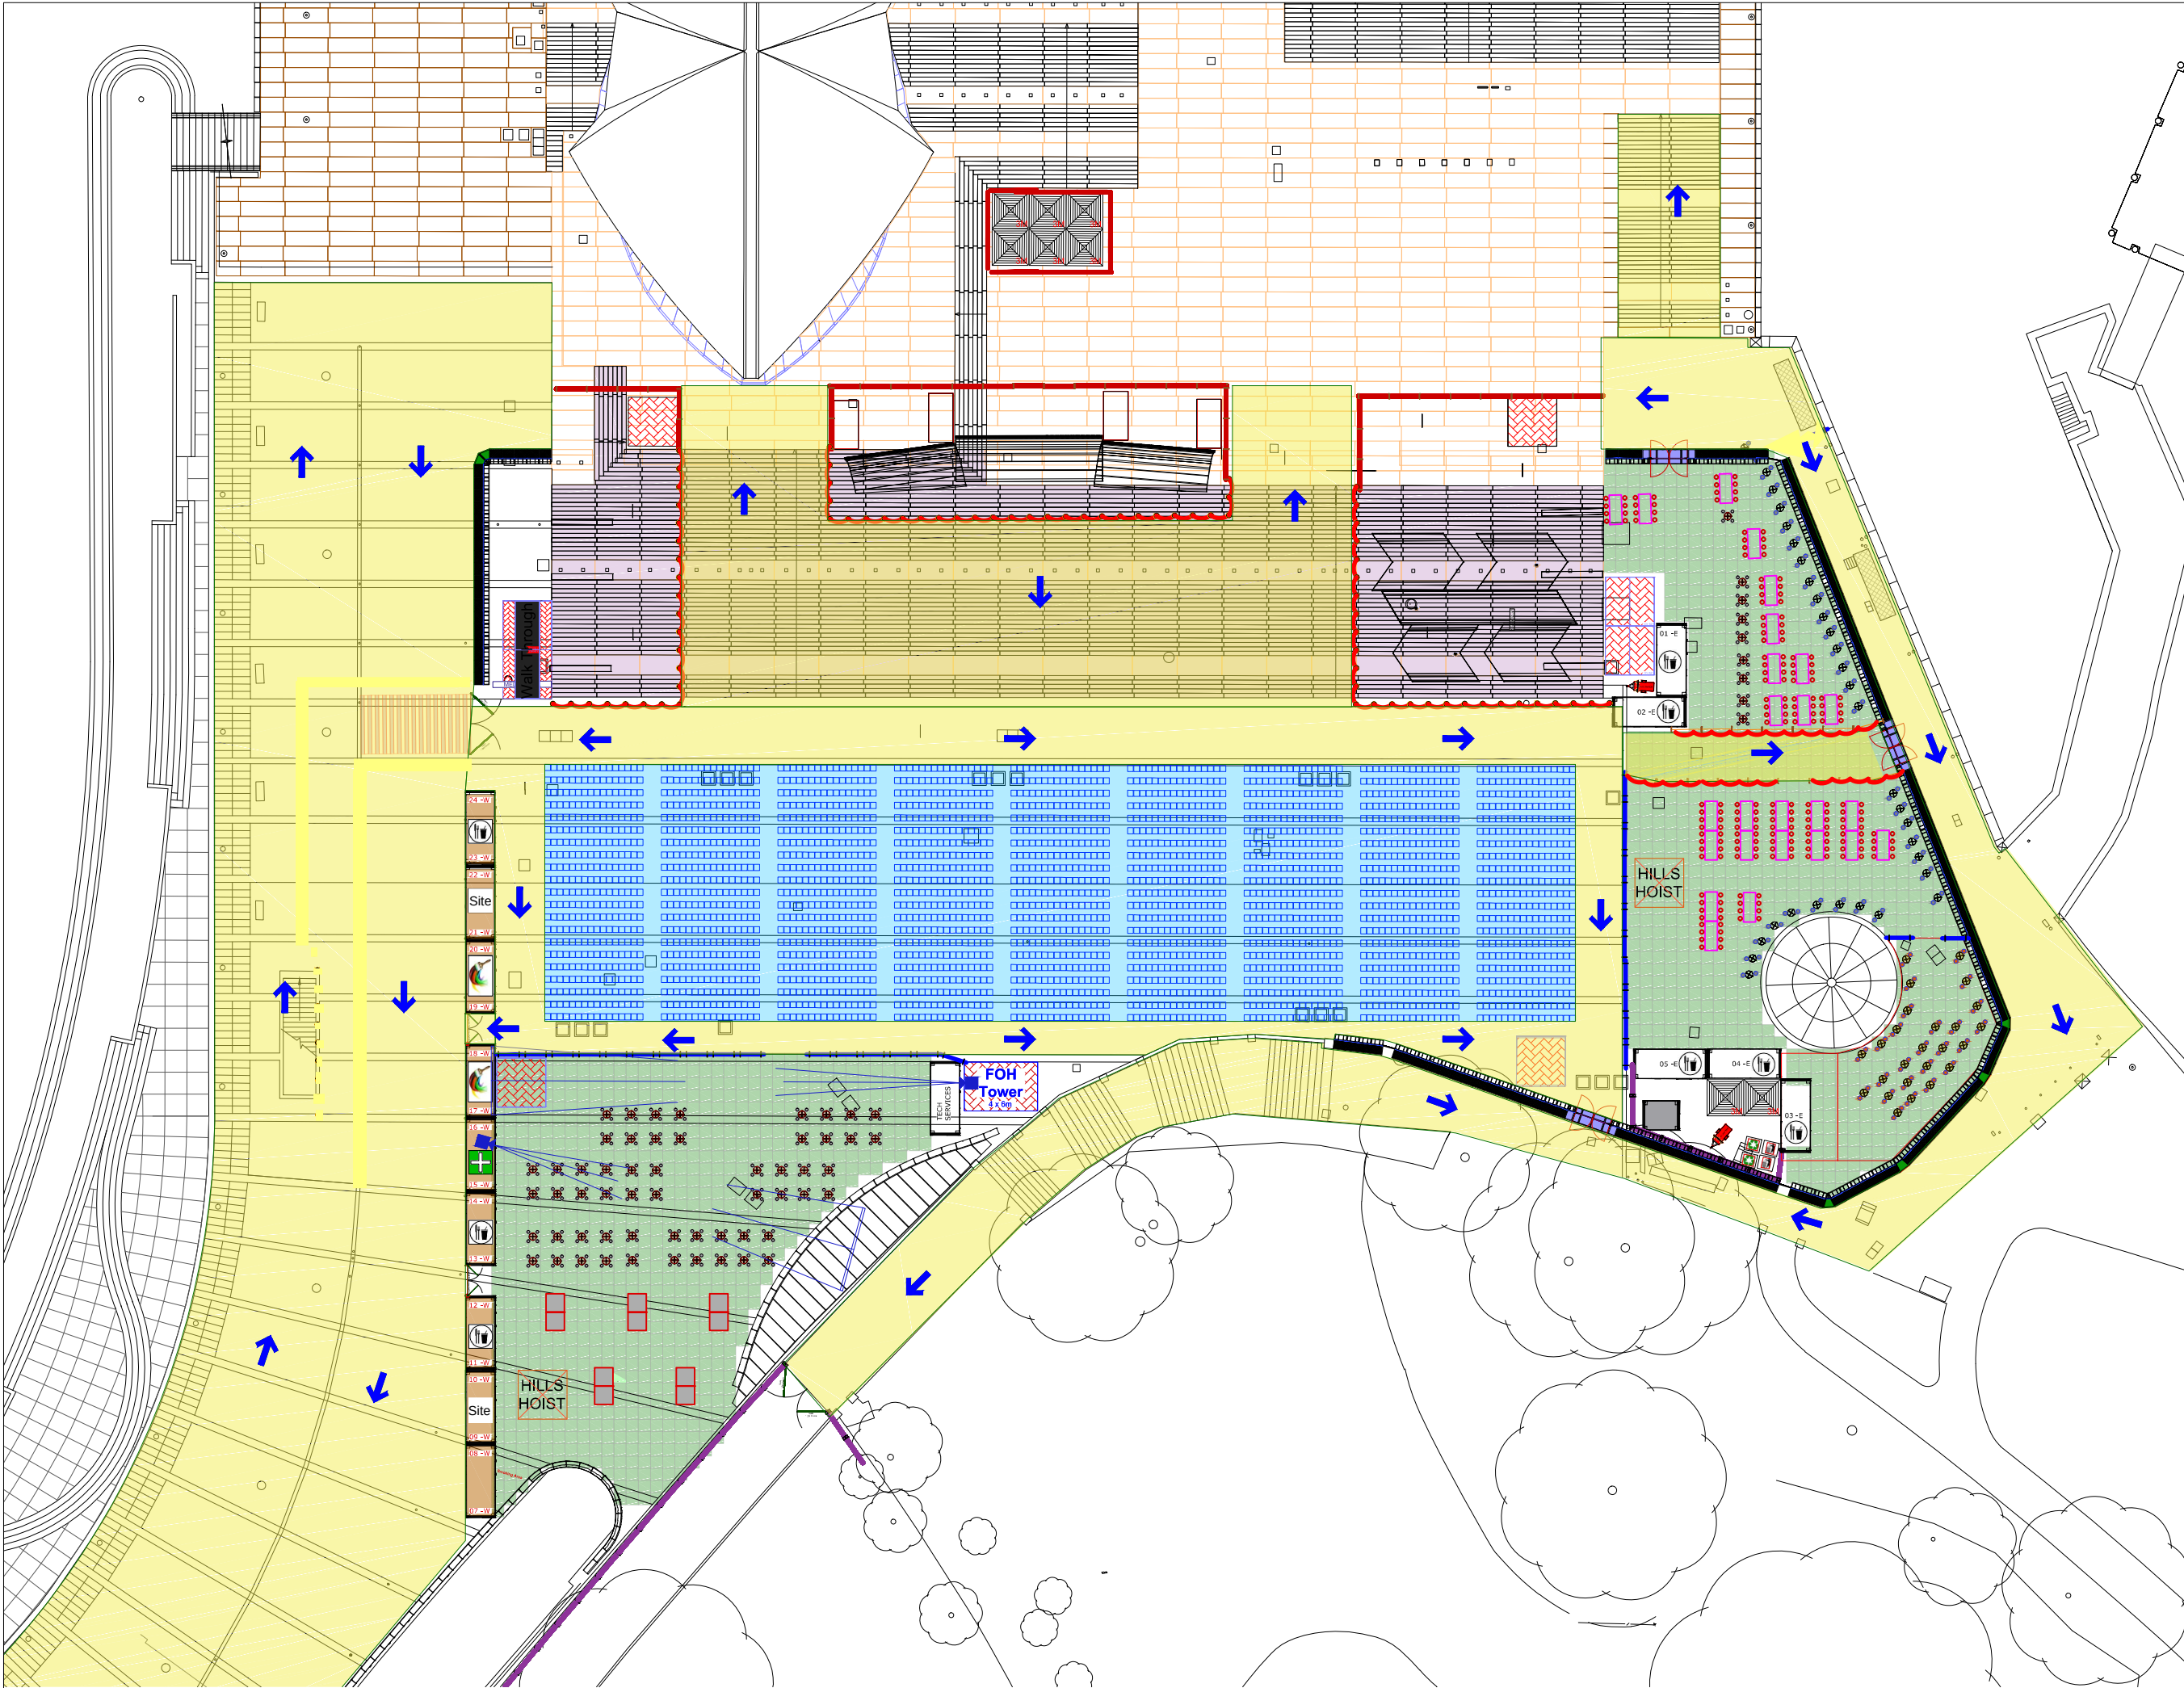

PLAN VIEW - SCALE 1:500

Notes: SHUTDOWN 3  
NON PERFORMANCE

**KEY**

- 20ft Double Stacked
- 20ft Single Stacked
- Exit Sign
- 1.8m Fence
- Gates
- Picket Fence
- CCB Fence
- Toilet Sink
- Toilet Pan
- Diabetes Toilet
- Day makers
- VMS Board
- Artificial Grass
- HILLS HOIST
- Hills Hoist
- 10ft Box office
- Red Carpet
- White Table
- Black High Bars Tables
- Bollards

- Mojo Mega Exit
- Mojo Fence Panel (High)
- 22.5 deg Mojo Panel
- 45 deg Mojo Panel
- Recycling Bin
- Forklift
- First Aid
- Pre & Interval Merch Cart
- Pre & Interval F&B Cart
- 4m Marquee
- 10ft Container
- Artistic Installation
- Food and Beverage
- Signage Plymths
- External Cladding
- Scaffold Tower 12m Tall
- Silver Low Bars Tables
- Silver High Bars Tables
- Projector

- DENOTES PUBLIC ACCESS AREAS
- DENOTES SEATING FOOTPRINT
- DENOTES STEPS FOOTPRINT
- Games

A 20.07.16  
FIRST ISSUE

Revisions

**O|PERA AUSTRALIA**

Project  
SOH - THE OPERA

Title  
SITE NON PERFORMANCE  
PLAN VIEW - SITE


Drawing Details  
Scale  
NOTED

Paper Size  
A3

Issue status  
**CONSTRUCTION**

Drawing Number  
OA\_SOH\_TO\_MASTER\_03

Drawn  
CB  
Ch'ked

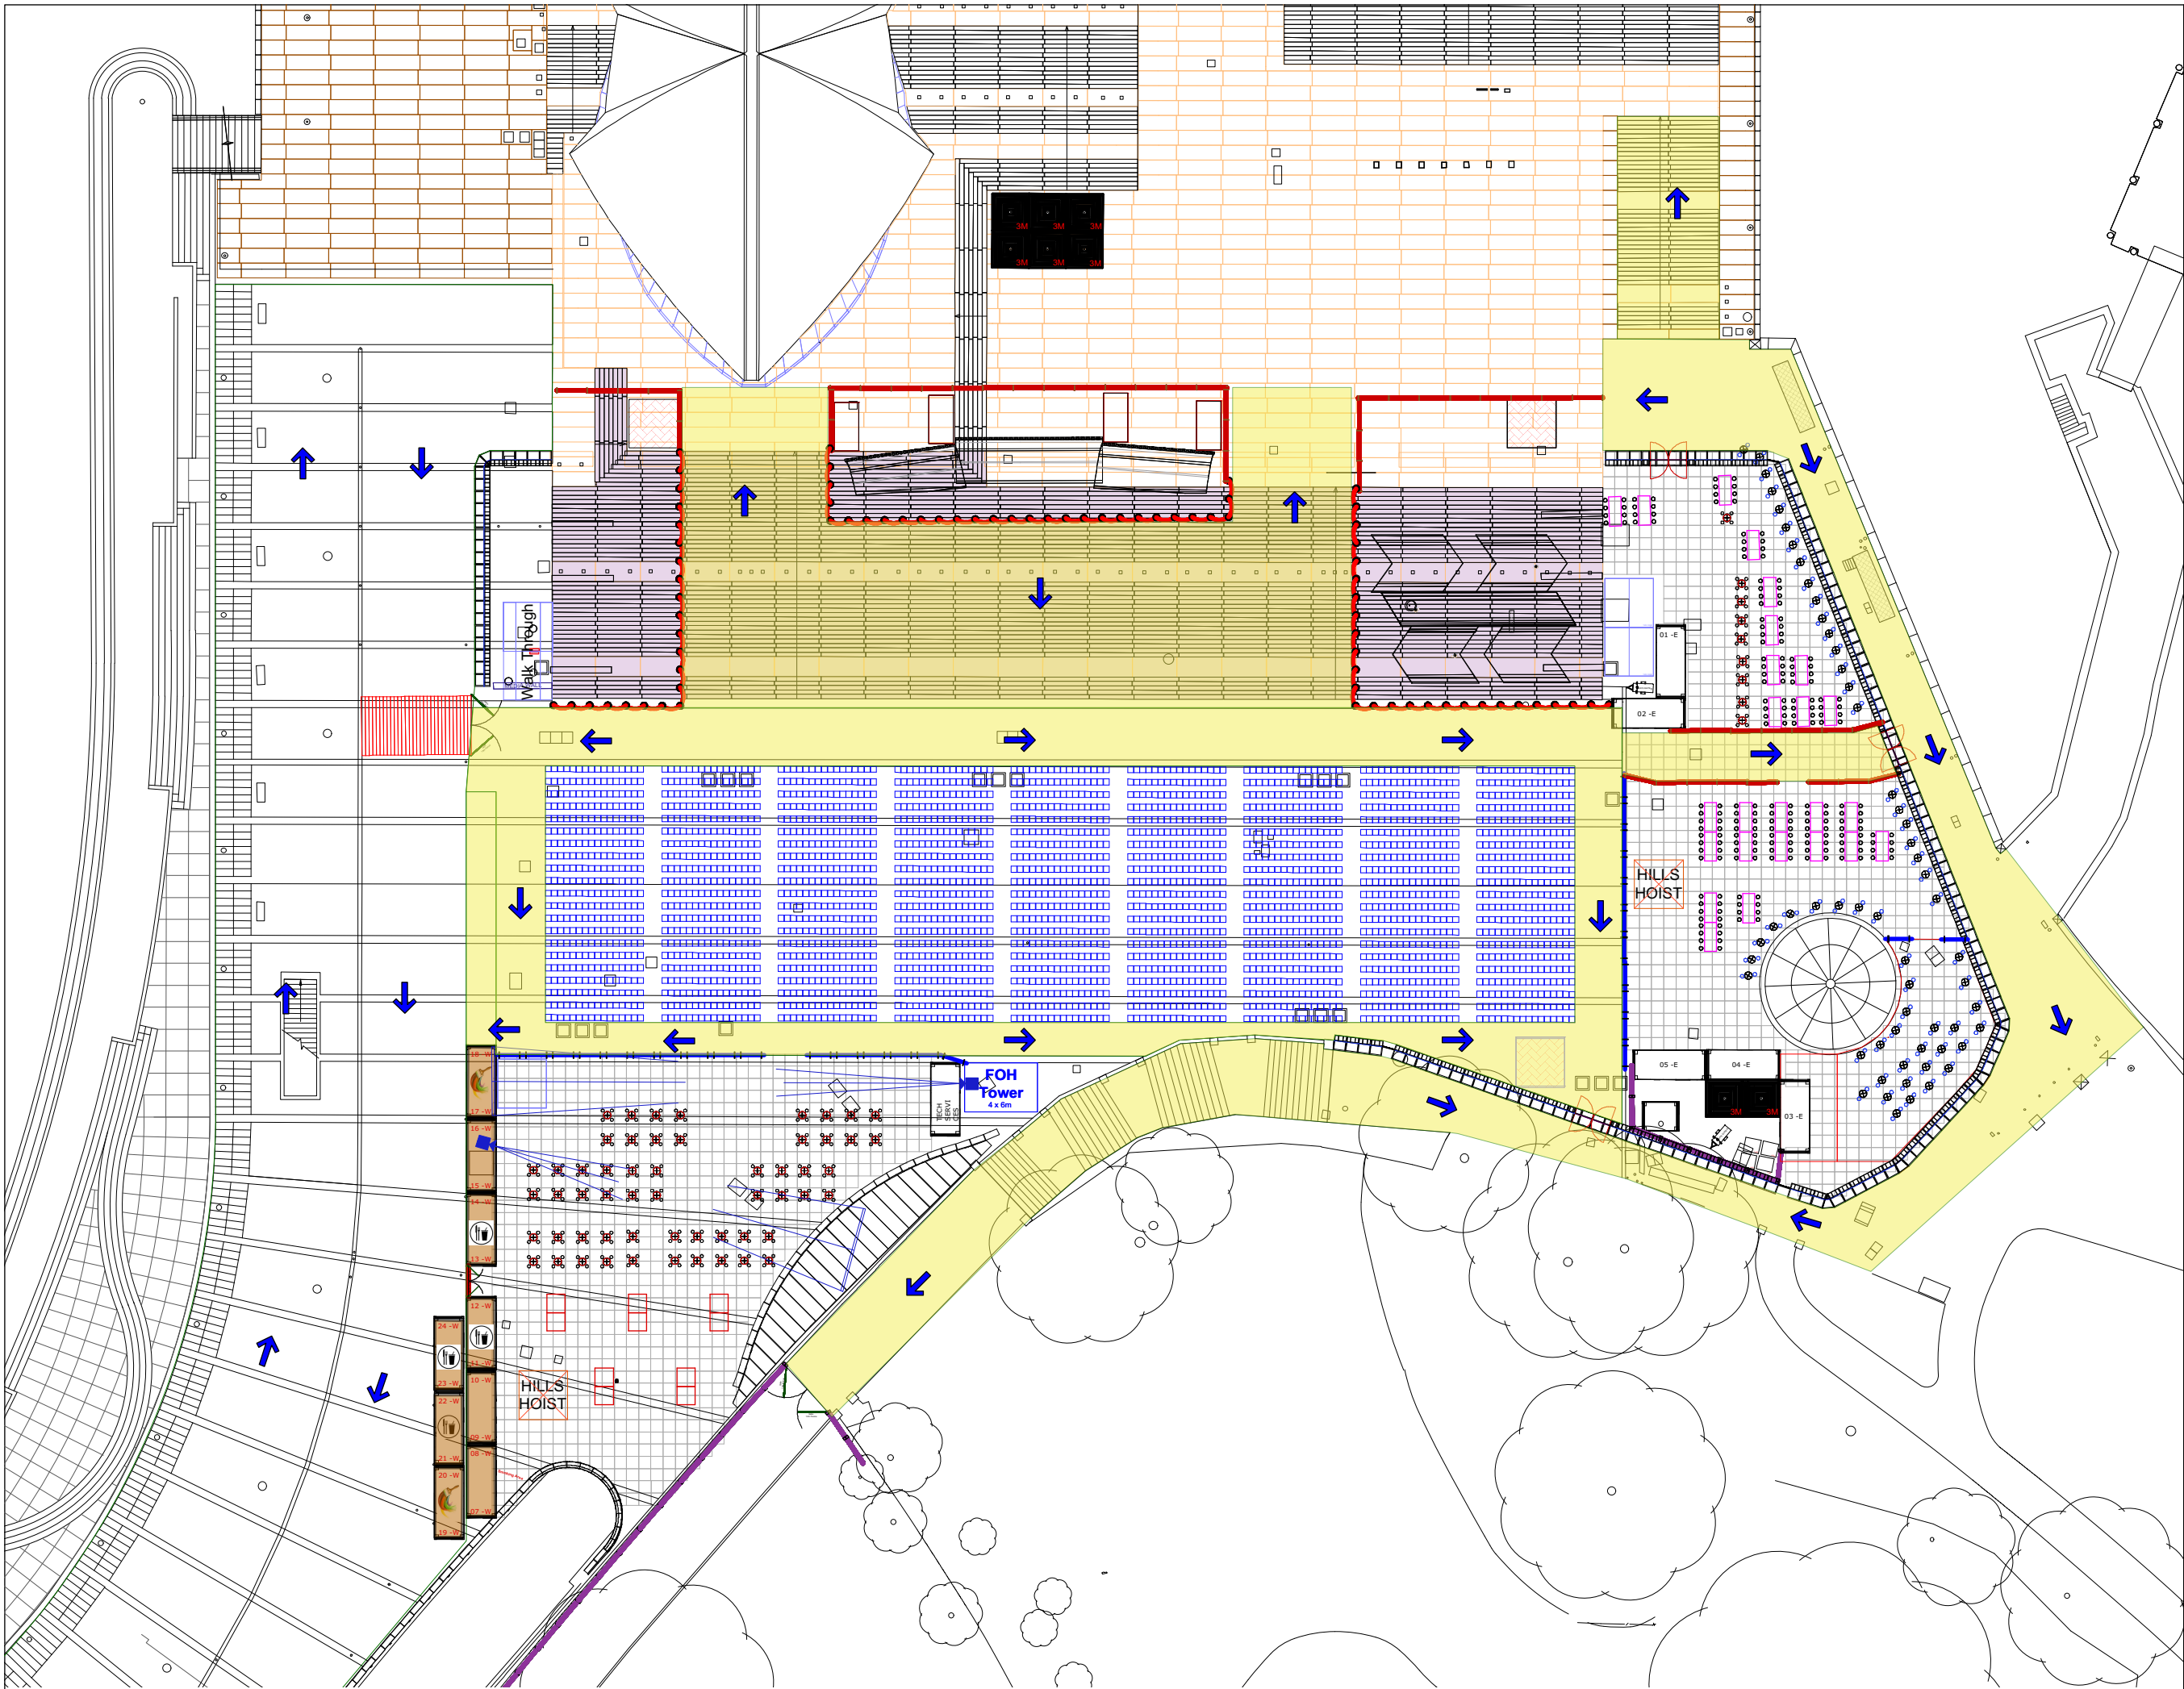

Notes: **SHUTDOWN 3A**  
**NON PERFORMANCE**

- KEY**
- 20ft Double Stacked
  - 20ft Single Stacked
  - Exit Sign
  - 1.8m Fence
  - Gates
  - Picket Fence
  - CCB Fence
  - Toilet Sink
  - Toilet Pan
  - Diapers Toilet
  - Day makers
  - VMS Board
  - Artificial Grass
  - HILLS HOIST
  - 10ft Box office
  - Red Carpet
  - White Table
  - Black High Bars Tables
  - Bollards
  - Mojo Mega Exit
  - Mojo Fence Panel (High)
  - 22.5 deg Mojo Panel
  - 45 deg Mojo Panel
  - Recycling Bin
  - Forklift
  - First Aid
  - Pre & Interval Merch Cart
  - FAB
  - Pre & Interval F&B Cart
  - 4m Marquee
  - 10ft Container
  - Artistic Installation
  - Food and Beverage
  - Signage Plyths
  - Games Tables
  - Scaffold Tower 12m Tall
  - Silver Low Bars Tables
  - Silver High Bars Tables
  - Projector

- DENOTES PUBLIC ACCESS AREAS
- DENOTES SEATING FOOTPRINT
- DENOTES STEPS FOOTPRINT

A 20.07.16  
FIRST ISSUE

Revisions

PERA AUSTRALIA

Project  
SOH - THE OPERA

Title  
SITE NON PERFORMANCE  
PLAN VIEW - SITE


Drawing Details  
Scale  
NOTED

Paper Size  
A3

Issue status  
**CONSTRUCTION**

Drawing Number  
OA\_SOH\_TO\_MASTER\_03A



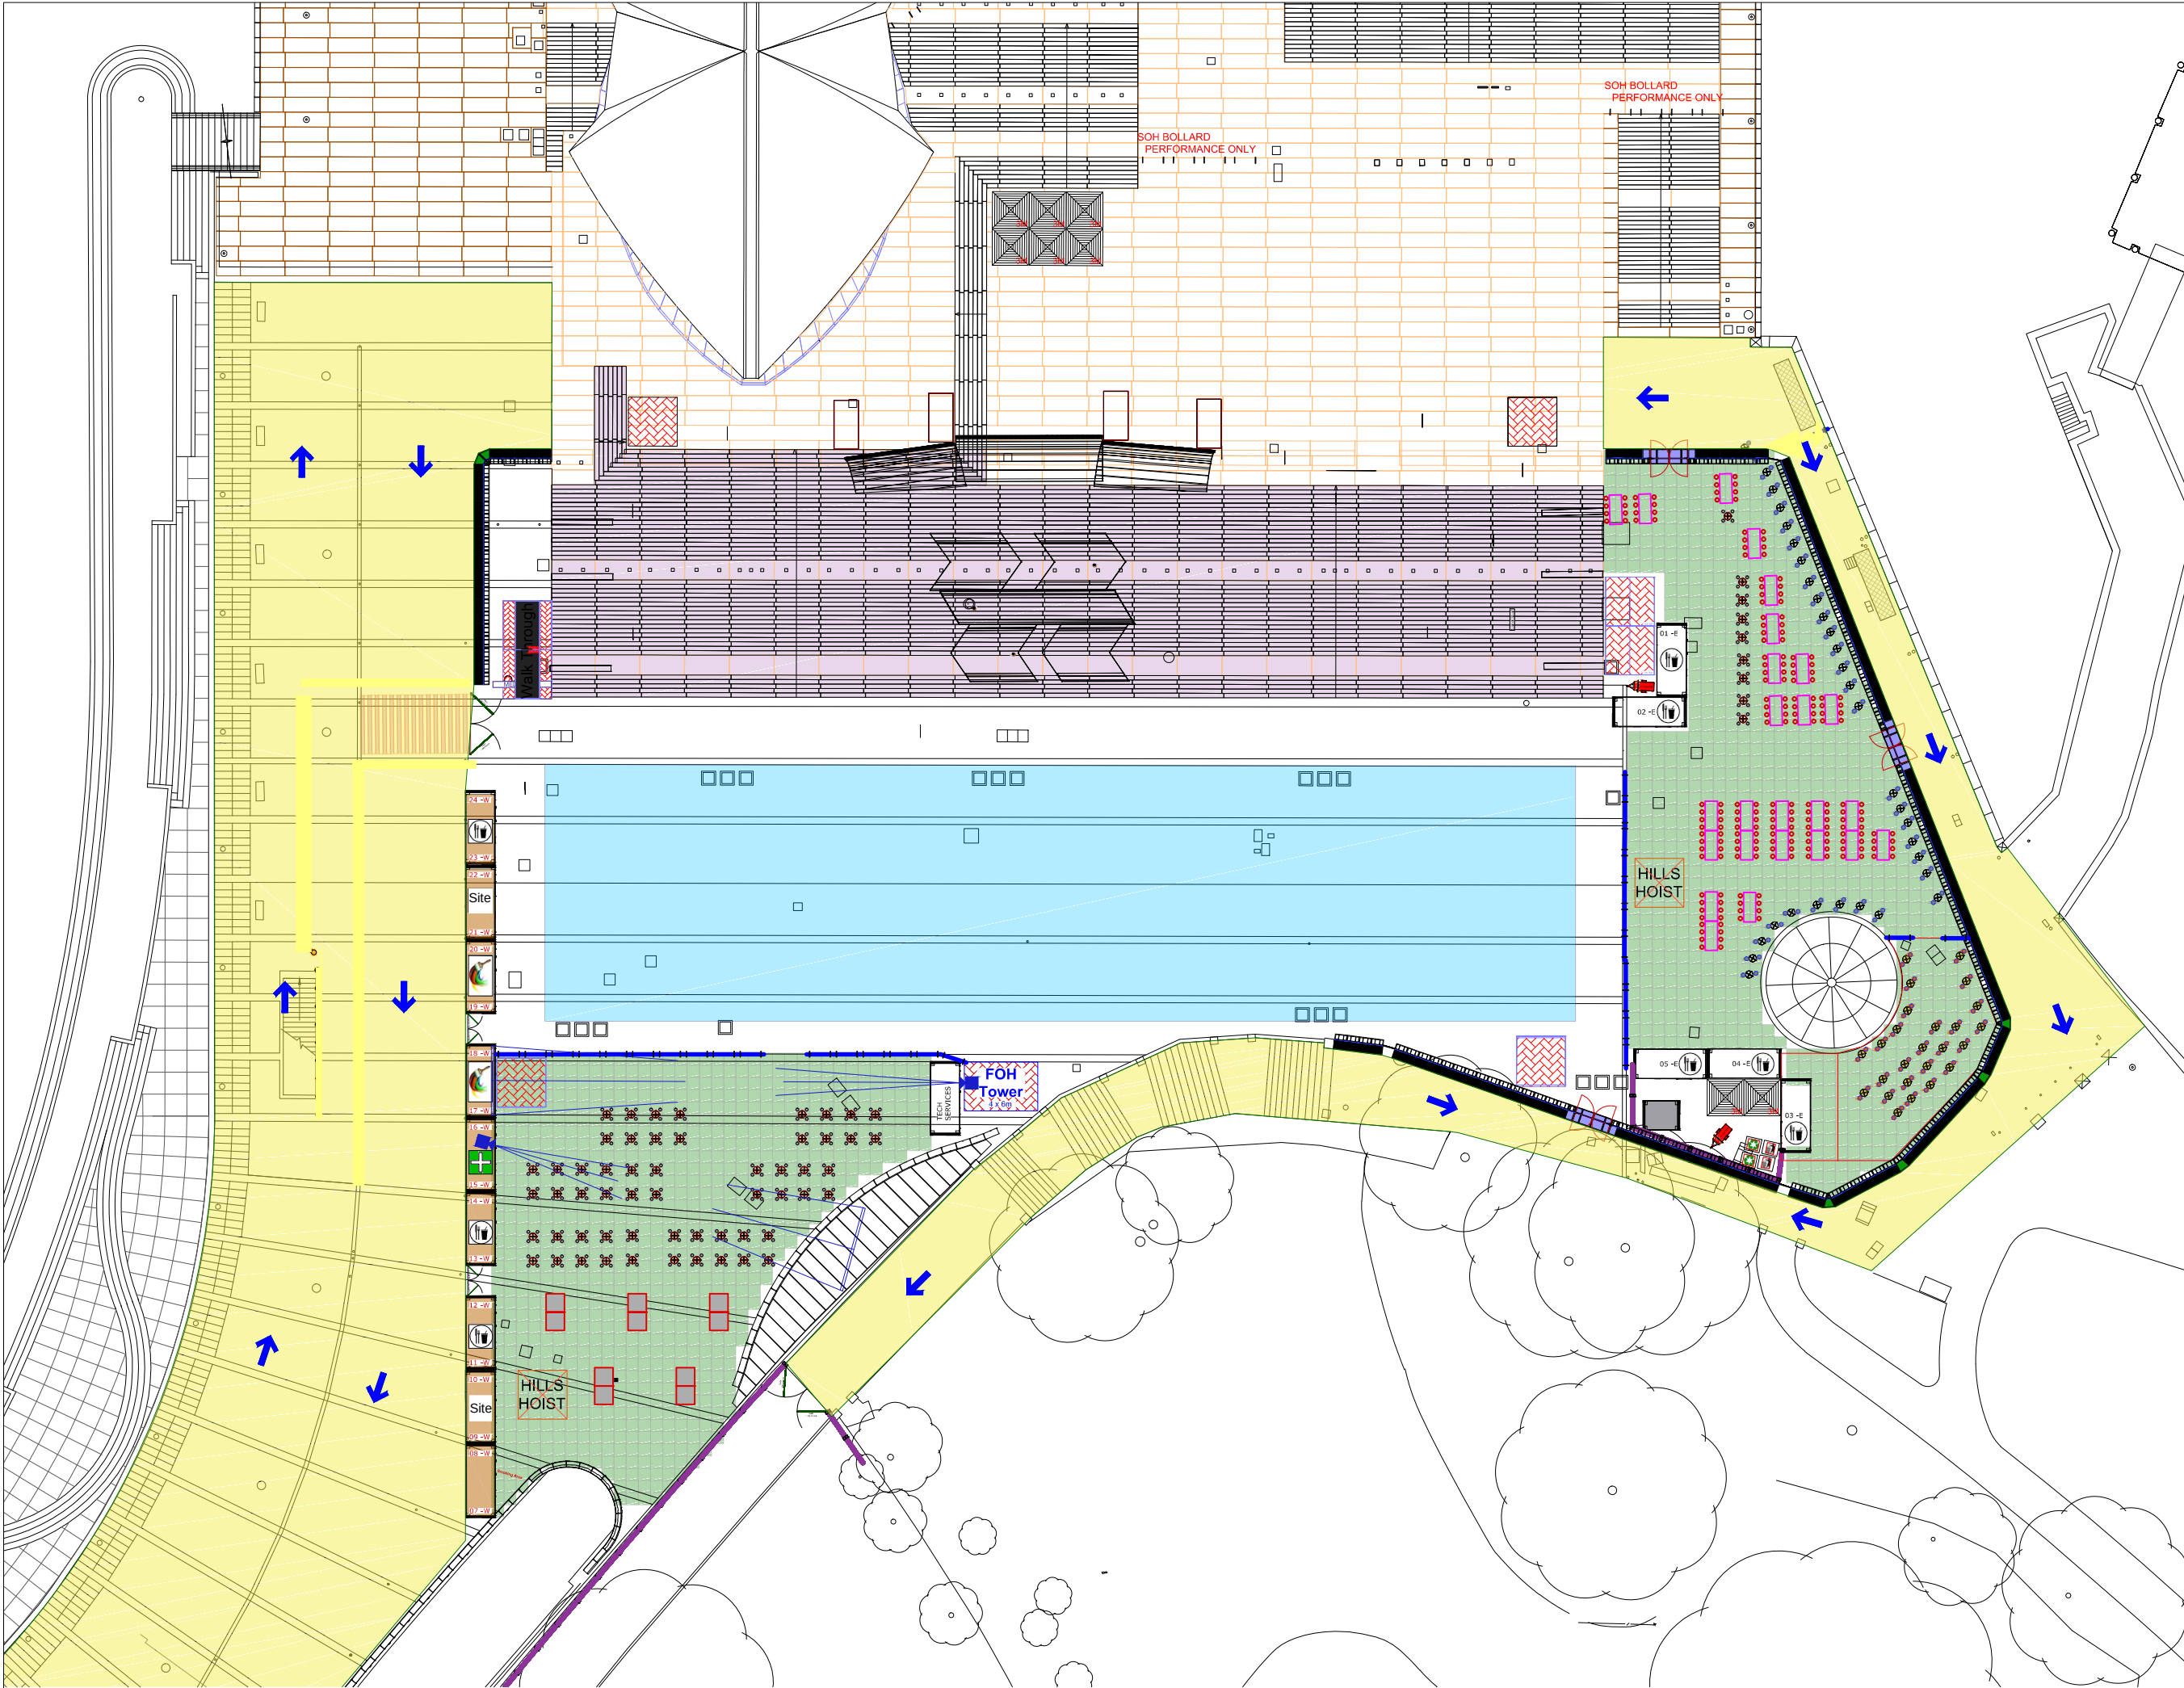

PLAN VIEW - SCALE 1:500

Notes: SHUTDOWN 4  
TECHNICAL REHEARSAL

KEY

20ft Double Stacked

Mojo Mega Exit

20ft Single Stacked

Mojo Fence Panel (High)

Exit Sign

22.5 deg Mojo Panel

1.8m Fence

45 deg Mojo Panel

Gates

Recycling Bin

Picket Fence

Forklift

COB Fence

First Aid

Toilet Sink

Pre & Interval Merch Cart

Toilet Pan

F&B

Diabetes Toilet

Pre & Interval F&B Cart

Day makers

4m Marquee

VMS Board

10ft Container

Artificial Grass

Artistic Installation

HILLS HOIST

Food and Beverage

Hills Hoist

Signage Plythrs

10ft Box office

External Cladding

Red Carpet

Scaffold Tower 12m Tall

White Table

Silver Low Bars Tables

Black High Bars Tables

Silver High Bars Tables

Bollards

Projector

DENOTES PUBLIC ACCESS AREAS

DENOTES SEATING FOOTPRINT

DENOTES STEPS FOOTPRINT

A 20.07.16  
FIRST ISSUE

Revisions

Project  
SOH - THE OPERA

Title  
SITE TECHNICAL REHEARSAL  
PLAN VIEW - SITE


Drawing Details  
Scale  
NOTED

Paper Size  
A3

Issue status  
CONSTRUCTION

Drawing Number  
OA\_SOH\_TO\_MASTER\_04

Drawn  
CB  
Ch'ked

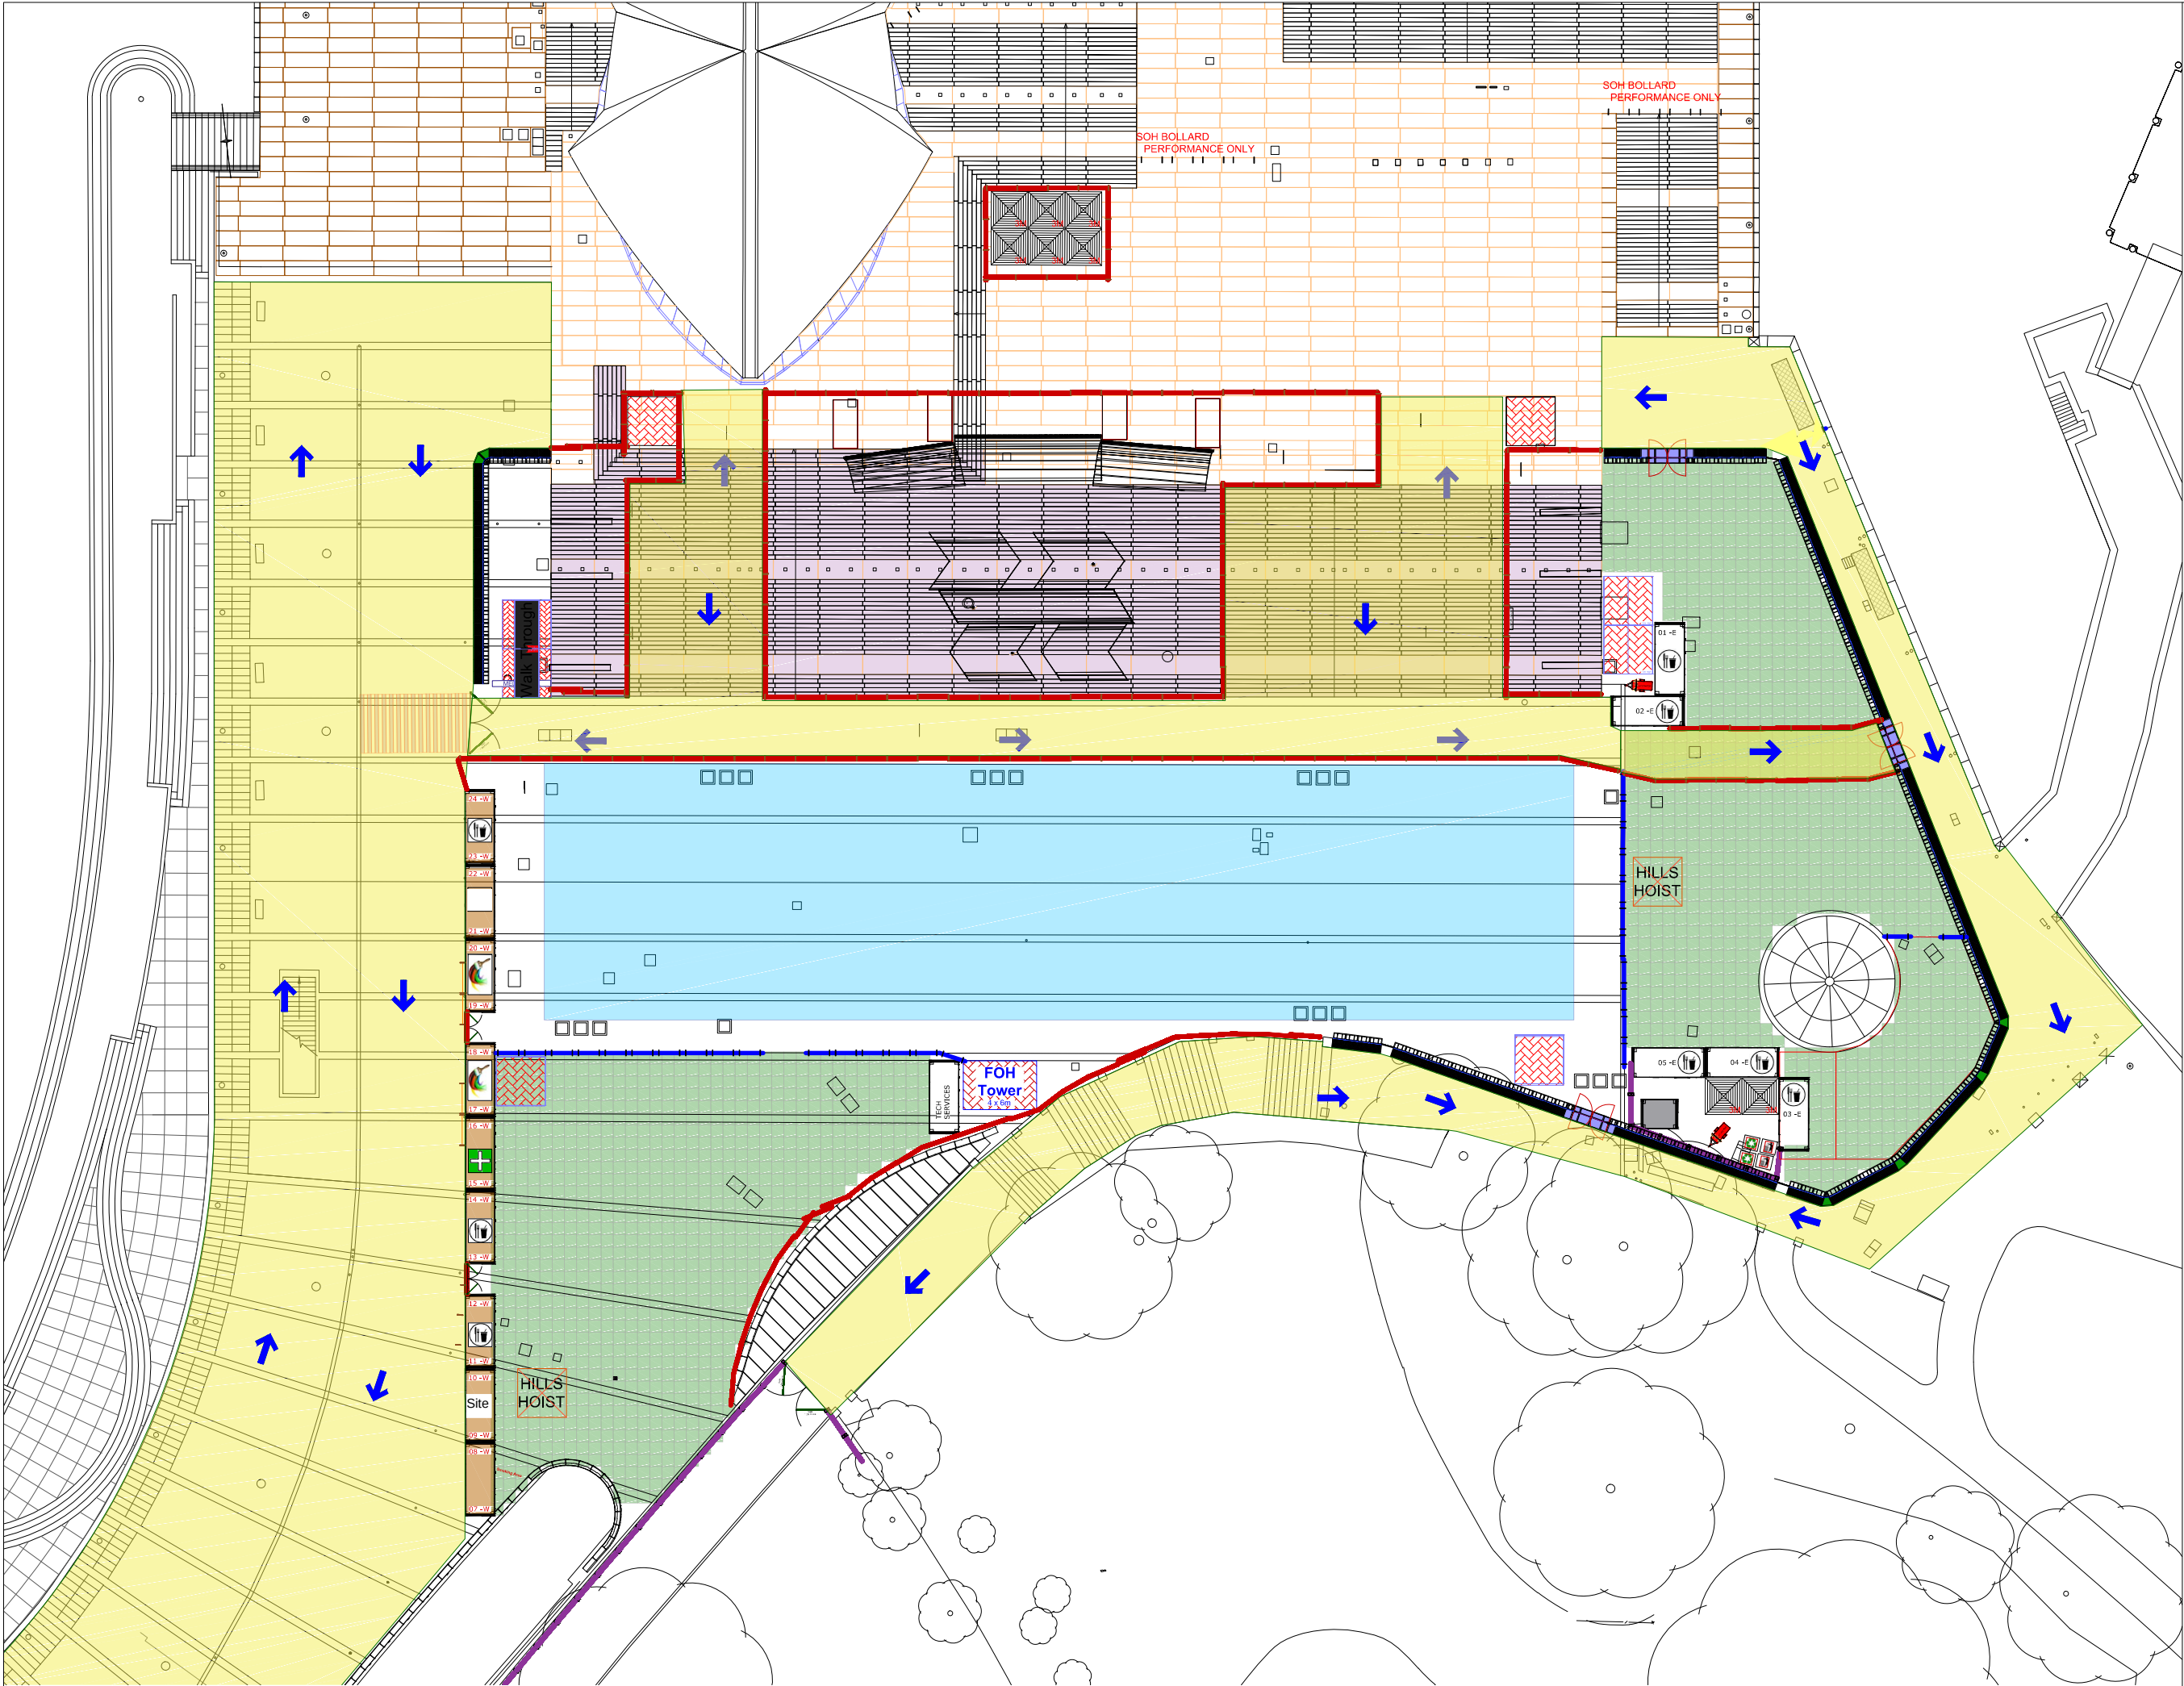

PLAN VIEW - SCALE 1:500

Notes: SHUTDOWN 5B  
CONSTRUCTION PHASE

- KEY**
- 20ft Double Stacked
  - 20ft Single Stacked
  - Exit Sign
  - 1.8m Fence
  - Gates
  - Picket Fence
  - COB Fence
  - Toilet Sink
  - Toilet Pan
  - Diabetes Toilet
  - Day makers
  - VMS Board
  - Artificial Grass
  - Hills Hoist
  - 10ft Box office
  - Red Carpet
  - White Table
  - Black High Bars Tables
  - Bollards
  - Mojo Mega Exit
  - Mojo Fence Panel (High)
  - 22.5 deg Mojo Panel
  - 45 deg Mojo Panel
  - Recycling Bin
  - Forklift
  - First Aid
  - Pre & Interval Merch Cart
  - F&B
  - Pre & Interval F&B Cart
  - 4m Marquee
  - 10ft Container
  - Artistic Installation
  - Food and Beverage
  - Signage Plythos
  - External Cladding
  - Scaffold Tower 12m Tall
  - Silver Low Bars Tables
  - Silver High Bars Tables
  - Projector

- DENOTES PUBLIC ACCESS AREAS
- DENOTES SEATING FOOTPRINT
- DENOTES STEPS FOOTPRINT

A 20.07.16  
FIRST ISSUE

Drawn  
CB  
Ch'ked

Revisions

OPERA AUSTRALIA

Project  
SOH - THE OPERA

Title  
SITE CONST PHASE  
PLAN VIEW - SITE

Drawing Details  
Scale  
NOTED


Paper Size  
A3

Issue status

CONSTRUCTION

Drawing Number  
OA\_SOH\_TO\_MASTER\_5B



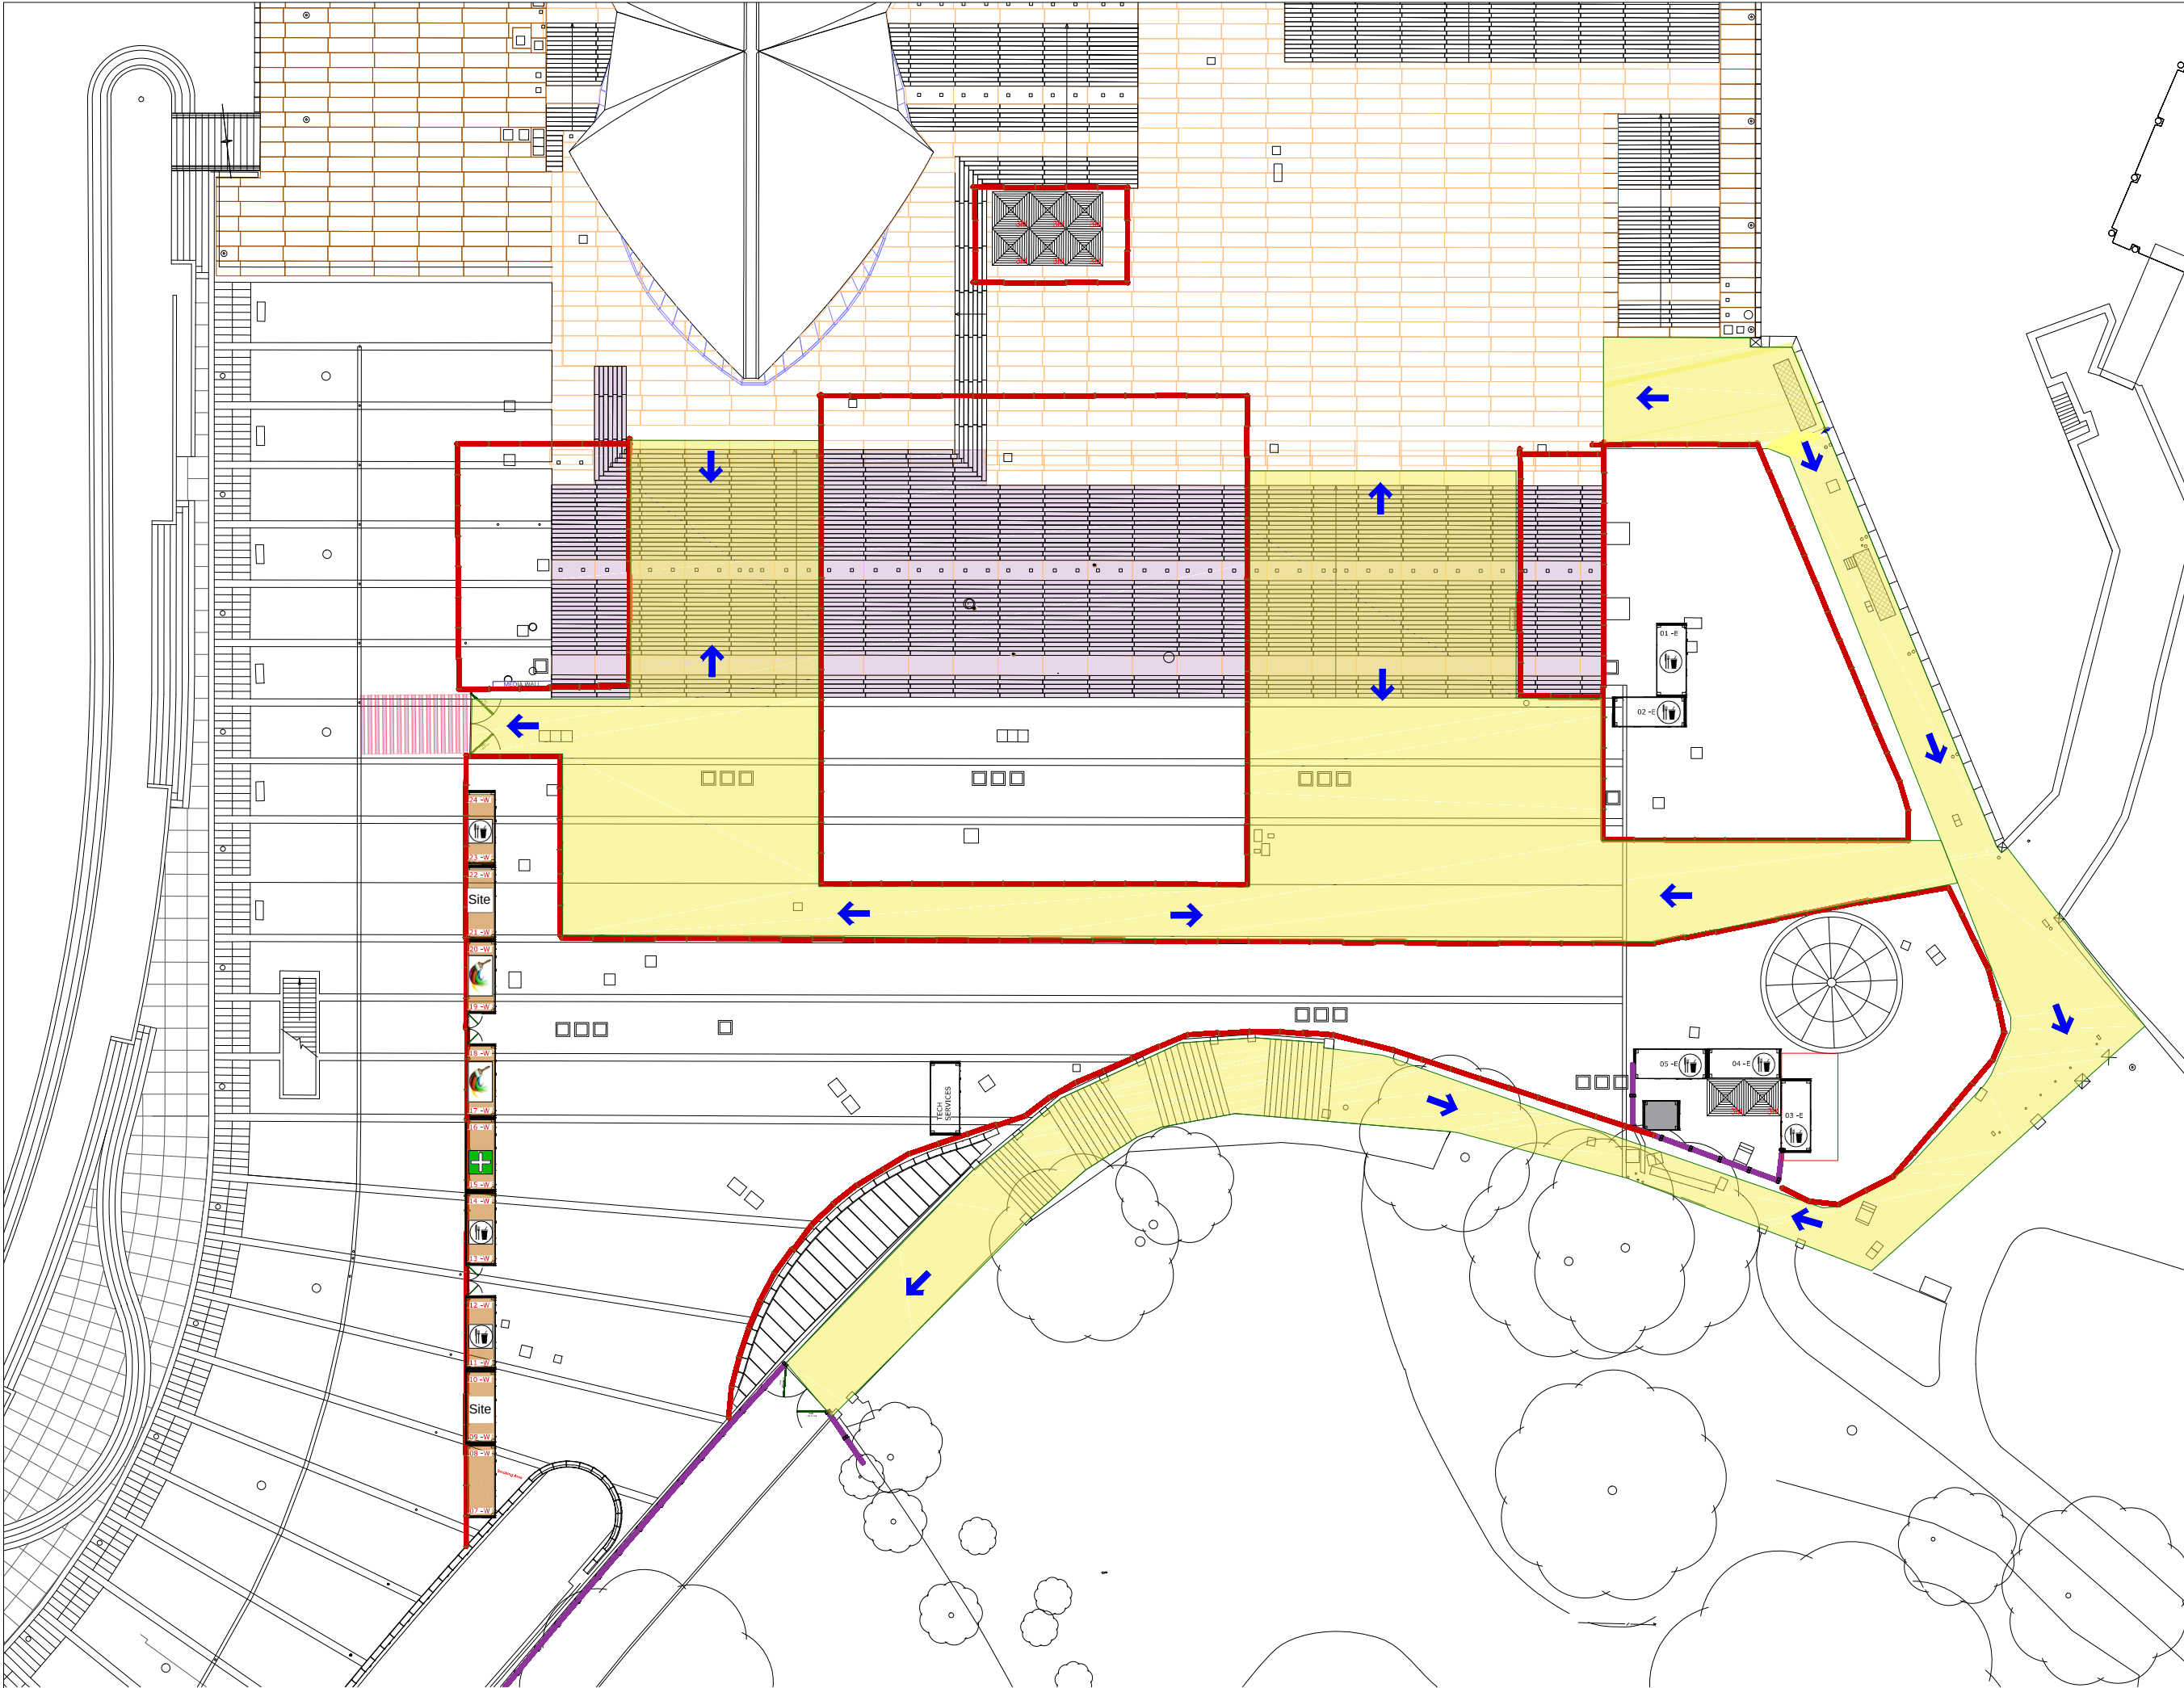

PLAN VIEW - SCALE 1:500

Notes: SHUTDOWN 5A  
CONSTRUCTION PHASE

- KEY**
- 20ft Double Stacked
  - 20ft Single Stacked
  - Exit Sign
  - 1.8m Fence
  - Gates
  - Picket Fence
  - COB Fence
  - Toilet Sink
  - Toilet Pan
  - Diabetes Toilet
  - Day makers
  - VMS Board
  - Artificial Grass
  - Hills Hoist
  - 10ft Box office
  - Red Carpet
  - White Table
  - Black High Bars Tables
  - Bollards
  - Mojo Mega Exit
  - Mojo Fence Panel (High)
  - 22.5 deg Mojo Panel
  - 45 deg Mojo Panel
  - Recycling Bin
  - Forklift
  - First Aid
  - Pre & Interval Merch Cart
  - F&B
  - Pre & Interval F&B Cart
  - 4m Marquee
  - 10ft Container
  - Artistic Installation
  - Food and Beverage
  - Signage Plyths
  - External Cladding
  - Scaffold Tower 12m Tall
  - Silver Low Bars Tables
  - Silver High Bars Tables
  - Projector

- DENOTES PUBLIC ACCESS AREAS
- DENOTES SEATING FOOTPRINT
- DENOTES STEPS FOOTPRINT

A 20.07.16  
FIRST ISSUE

Drawn  
CB  
Ch'ked

Revisions

OPERA AUSTRALIA

Project  
SOH - THE OPERA

Title  
SITE CONST PHASE  
PLAN VIEW - SITE

Drawing Details  
Scale  
NOTED


Paper Size  
A3

Issue status

CONSTRUCTION

Drawing Number  
OA\_SOH\_TO\_MASTER\_5A



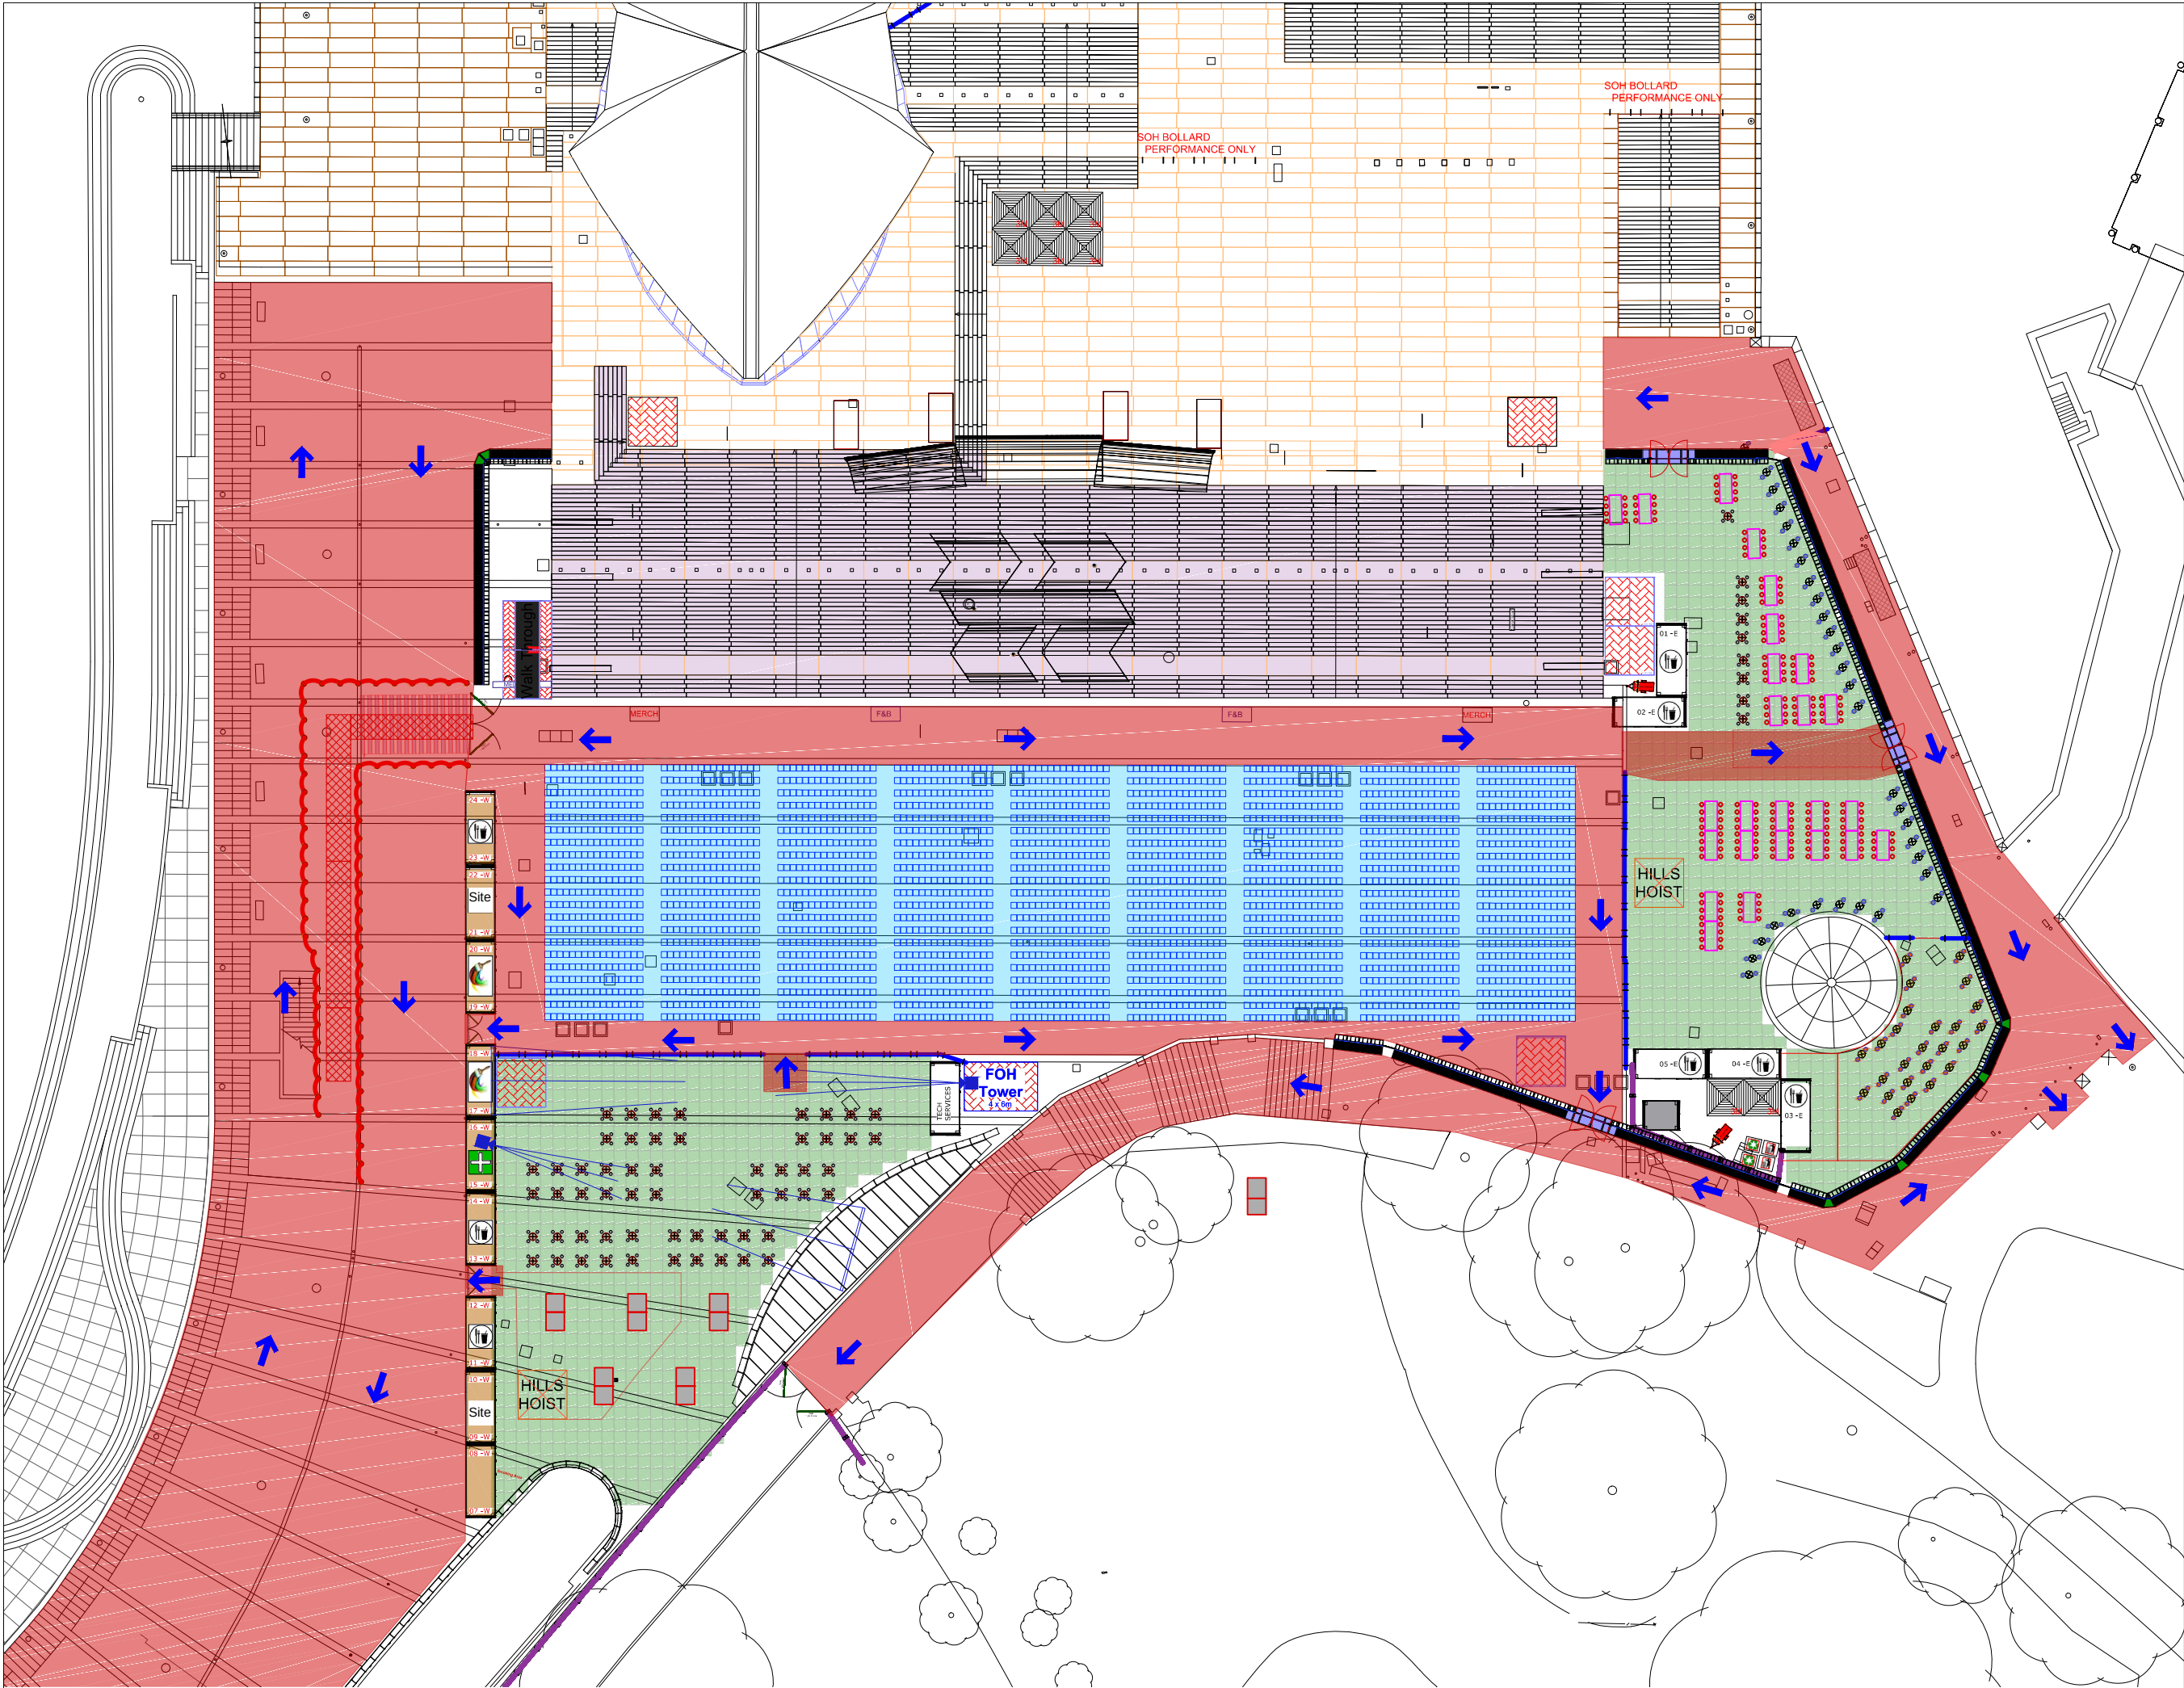

PLAN VIEW - SCALE 1:500

Notes: SHUTDOWN 1  
EMERGENCY EGRESS

**KEY**

- 20ft Double Stacked
- 20ft Single Stacked
- Exit Sign
- 1.8m Fence
- Gates
- Picket Fence
- CCB Fence
- Toilet Sink
- Toilet Pan
- Diapers Toilet
- Day makers
- VMS Board
- Artificial Grass
- HILLS HOIST
- Hills Hoist
- 10ft Box office
- Red Carpet
- White Table
- Black High Bars Tables
- Bollards

- Mojo Mega Exit
- Mojo Fence Panel (High)
- 22.5 deg Mojo Panel
- 45 deg Mojo Panel
- Recycling Bin
- Forklift
- First Aid
- Pre & Interval Merch Cart
- Pre & Interval F&B Cart
- 4m Marquee
- 10ft Container
- Artistic Installation
- Food and Beverage
- Signage Plymths
- External Cladding
- Scaffold Tower 12m Tall
- Silver Low Bars Tables
- Silver High Bars Tables
- Projector

- DENOTES PUBLIC ACCESS AREAS
- DENOTES SEATING FOOTPRINT
- DENOTES STEPS FOOTPRINT
- DENOTES EMERGENCY EGRESS
- Games

A 20.07.16  
FIRST ISSUE

Revisions

**OPERA AUSTRALIA**

Project  
SOH - THE OPERA

Title  
SITE EMERGENCY EGRESS  
PLAN VIEW - SITE


Drawing Details  
Scale  
NOTED

Paper Size  
A3

Issue status  
**CONSTRUCTION**

Drawing Number  
OA\_SOH\_TO\_MASTER\_06

Drawn  
CB  
Ch'ked

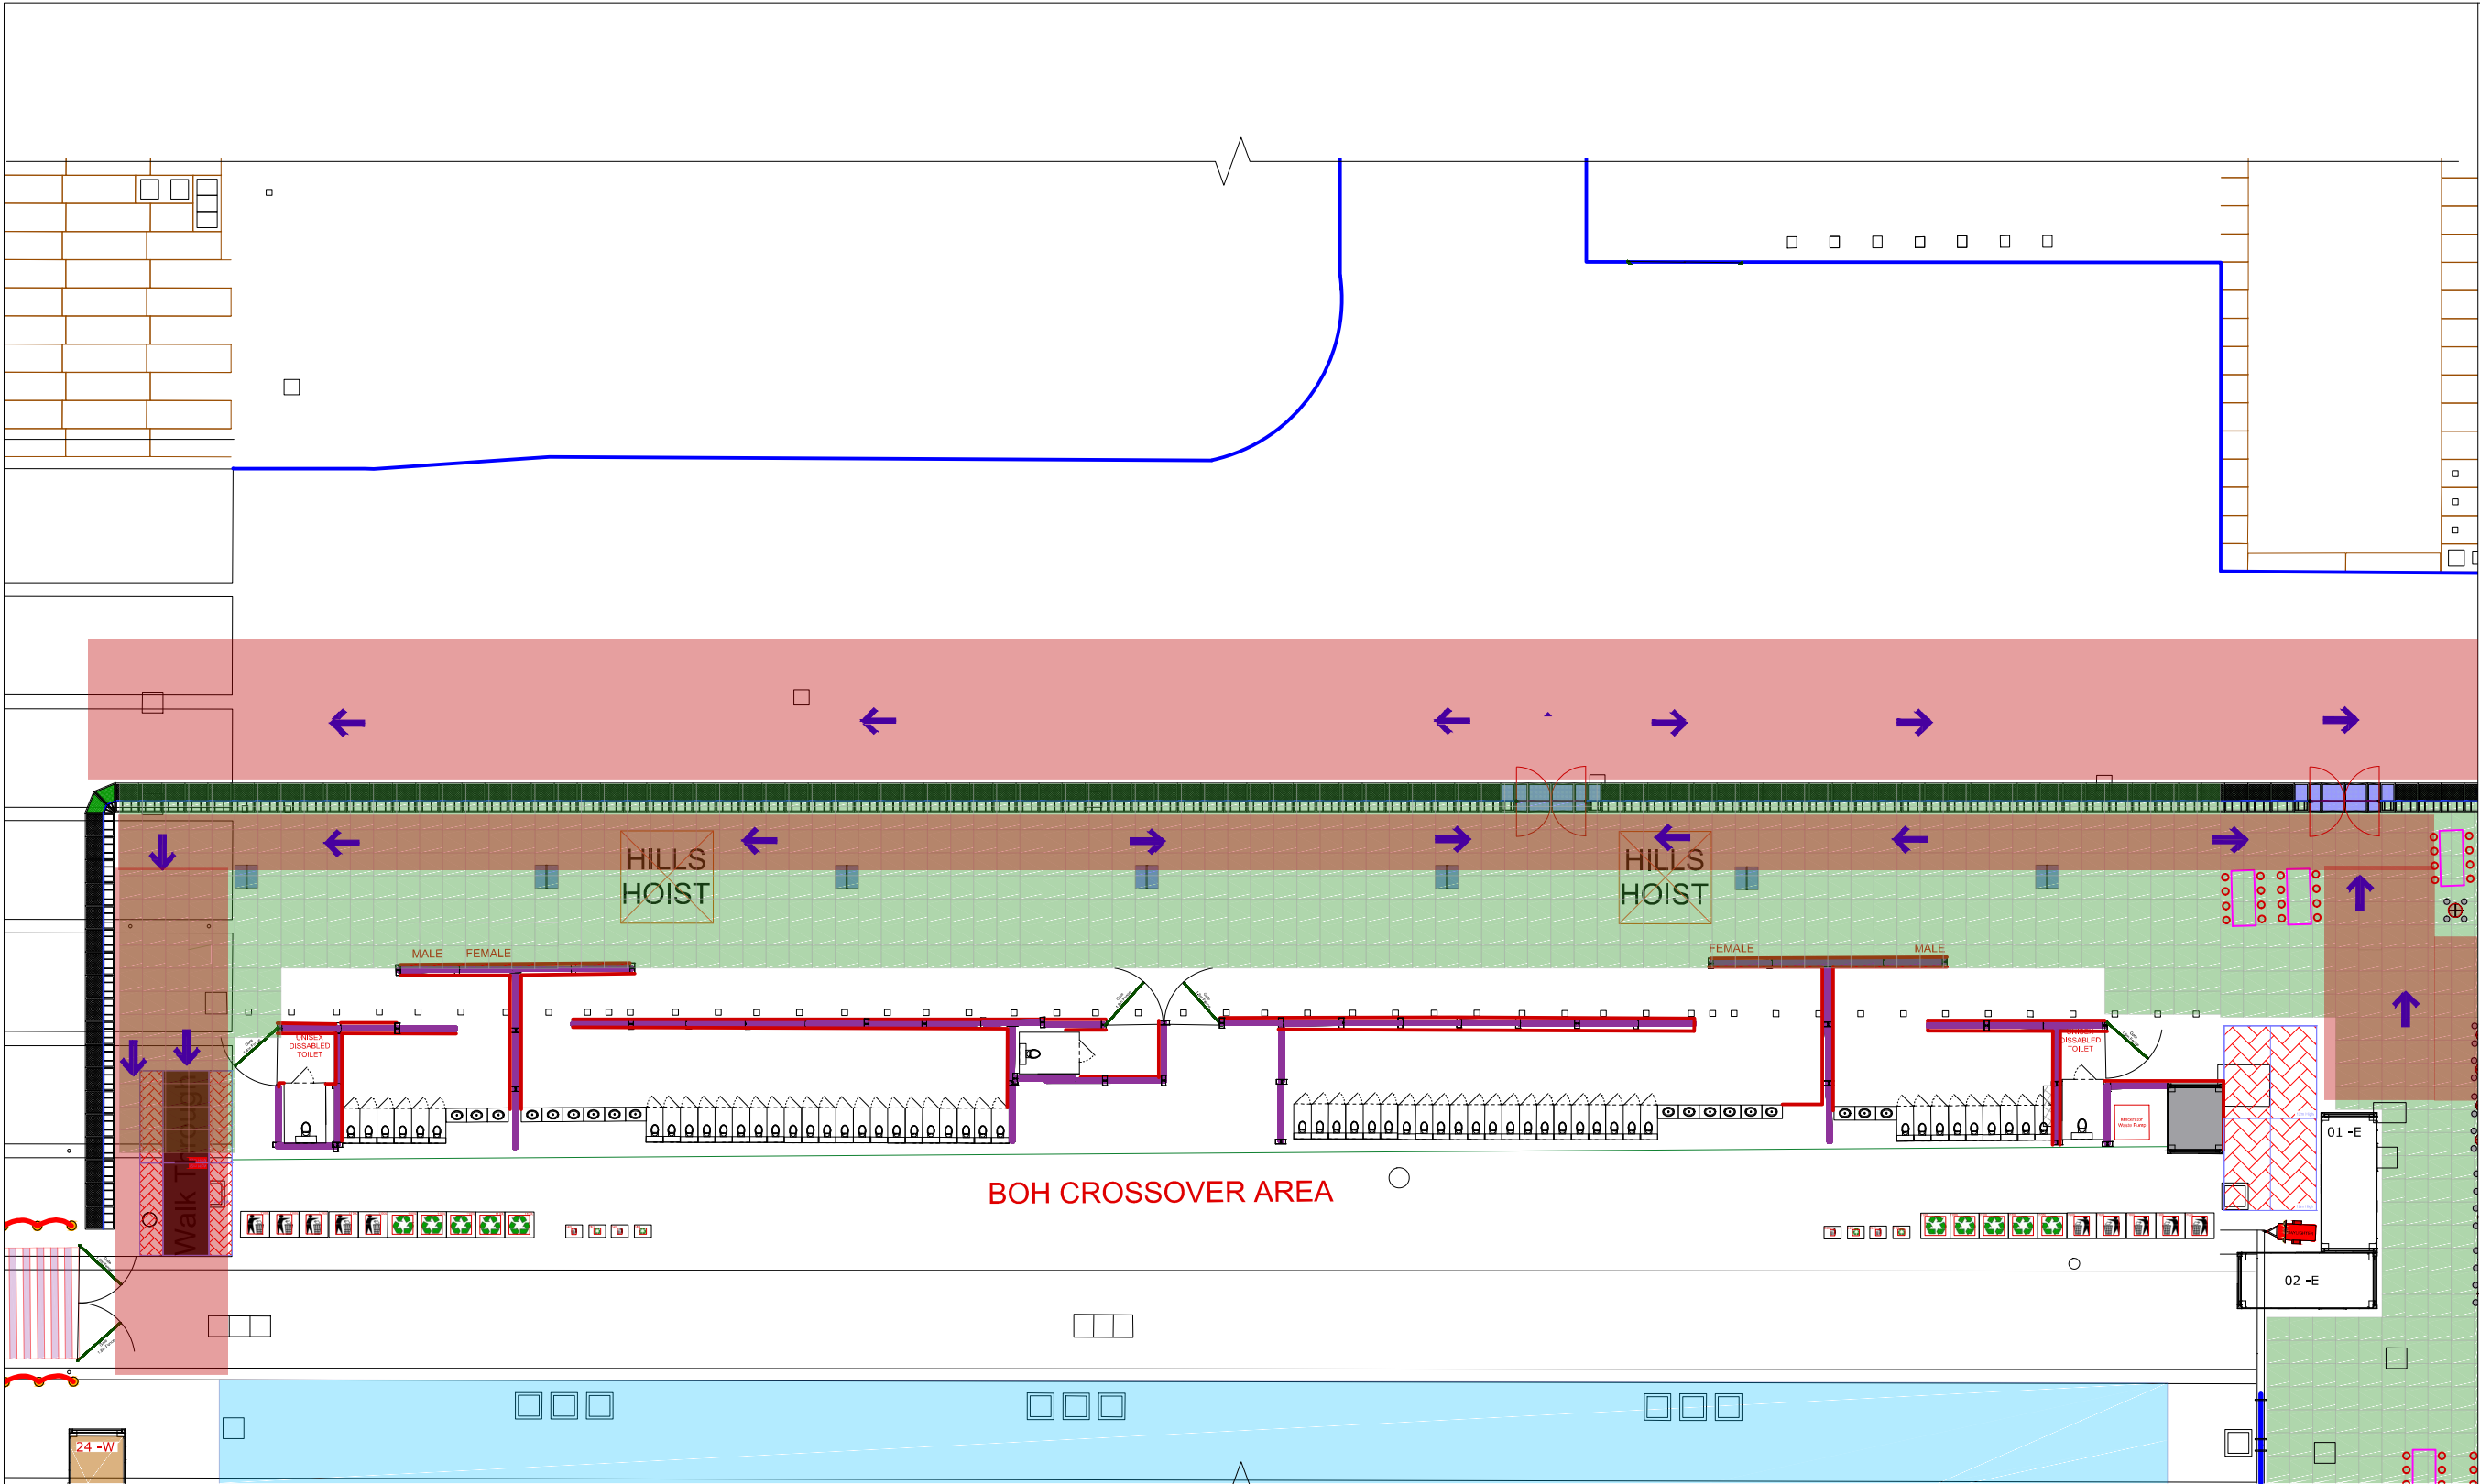

PLAN VIEW - SCALE 1:300

TOILET COUNT

3 ACCESSIBLE  
42 FEMALE PAN  
18 MALE PAN  
63 TOTAL

Notes:  
CONCOURSE OVERVIEW

**KEY**

|                        |                           |
|------------------------|---------------------------|
| 20ft Double Stacked    | Mojo Mega Exit            |
| 20ft Single Stacked    | Mojo Fence Panel (High)   |
| Exit Sign              | 22.5 deg Mojo Panel       |
| 1.8m Fence             | 45 deg Mojo Panel         |
| Gates                  | Recycling Bin             |
| Picket Fence           | Forklift                  |
| COB Fence              | First Aid                 |
| Toilet Sink            | Pre & Interval Merch Cart |
| Toilet Pan             | Pre & Interval F&B Cart   |
| Diabetes Toilet        | 4m Marquee                |
| Day makers             | 10ft Container            |
| VMS Board              | Artistic Installation     |
| Artificial Grass       | Food and Beverage         |
| HILLS HOIST            | Signage Plythos           |
| Hills Hoist            | External Cladding         |
| 10ft Box office        | Scaffold Tower 12m Tall   |
| Red Carpet             | Silver Low Bars Tables    |
| White Table            | Silver High Bars Tables   |
| Black High Bars Tables | Projector                 |
| Bollards               |                           |

DENOTES PUBLIC ACCESS AREAS  
DENOTES SEATING FOOTPRINT  
DENOTES STEPS FOOTPRINT  
DENOTES EMERGENCY EGRESS

A 20.07.16  
FIRST ISSUE  
Drawn  
CB  
Ch'ked

Revisions

PERA AUSTRALIA

Project  
SOH - THE OPERA

Title  
SITE CONCOUSE O.A  
PLAN VIEW - SITE

Drawing Details  
Scale  
NOTED  
Paper Size  
A3

Issue status  
CONSTRUCTION

Drawing Number  
OA\_SOH\_TO\_MASTER\_07