

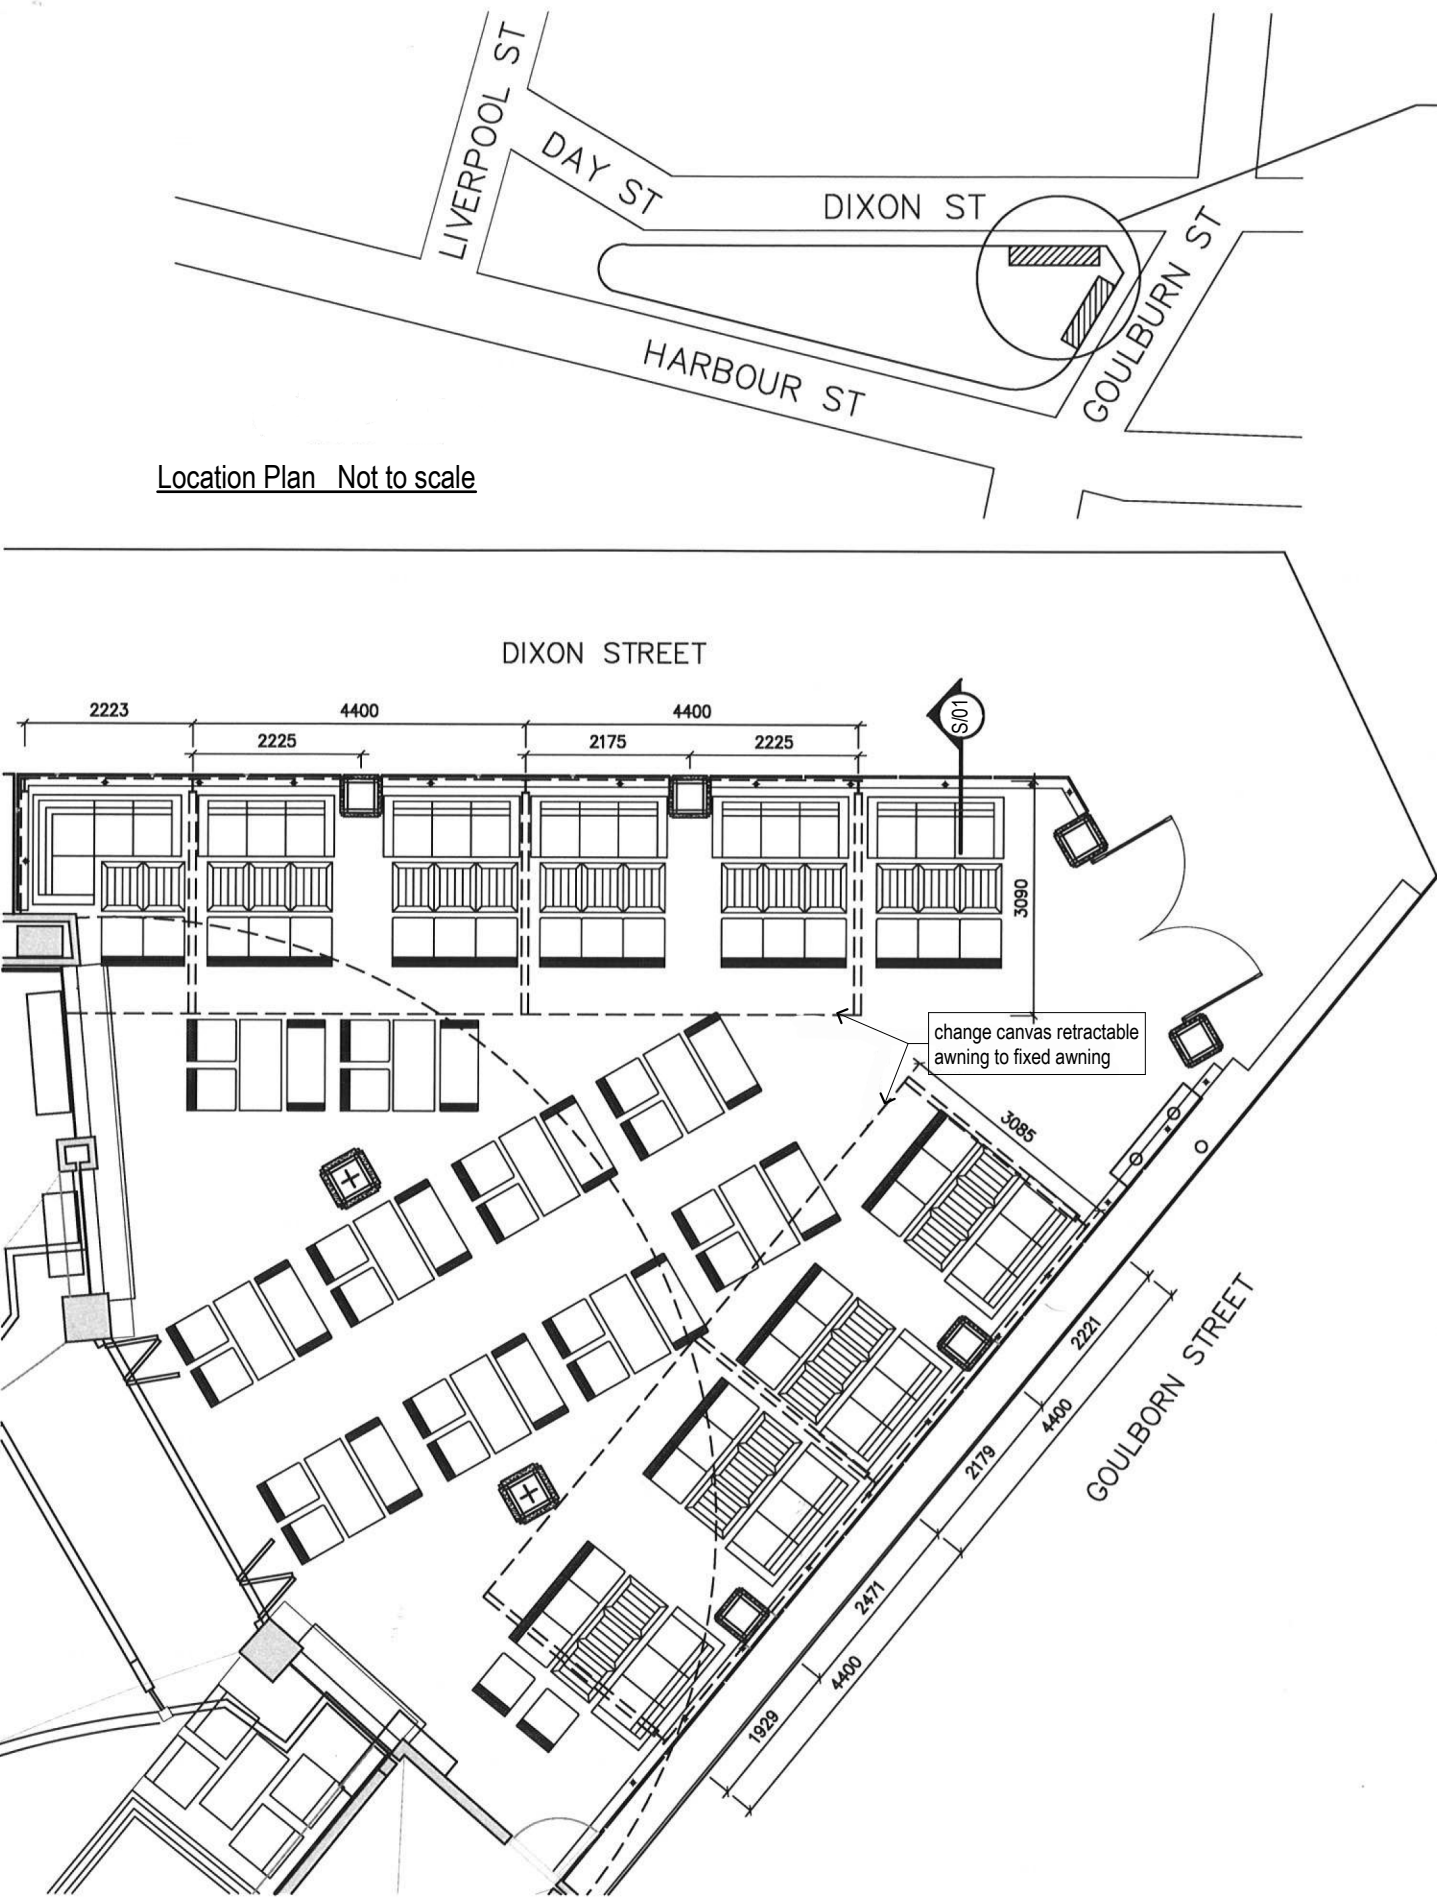





Location Plan Not to scale

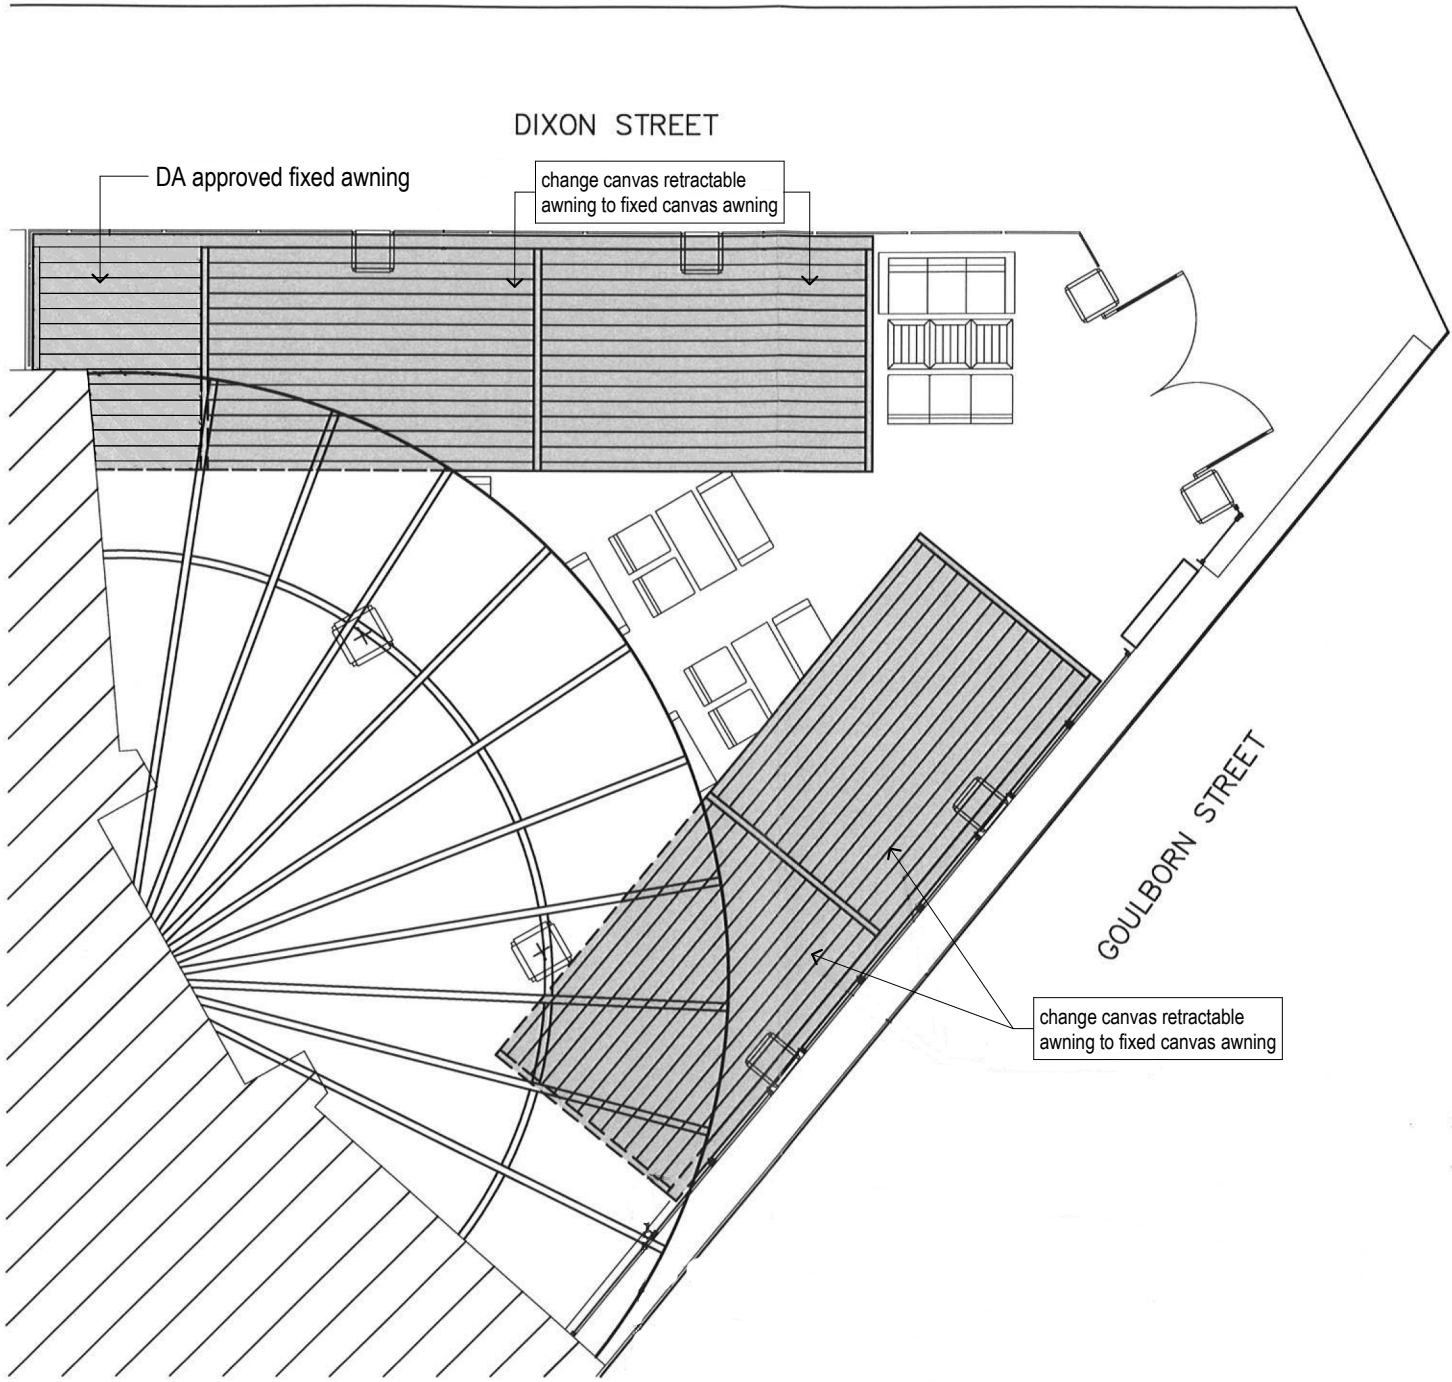

LOCATION OF
PROPOSED WORK

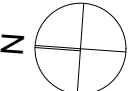

Issue	Description	Date	The builder shall check and verify all dimensions and verify all errors and omissions to the designer. Do not scale the drawings. all construction works will be carried out in accordance with the Building Code of Australia Volume 2	 E&D design studio	Project North 	Client Edy Rustam DA 063-04-2009	Project Name Installation of awnings 1 Dixon St Darling Harbour 2000	Drawing Title: Plans - plan LOT 87	Date: 31/10/2012 Drawing No.: 1001
-------	-------------	------	---	--	--	---	--	---	---

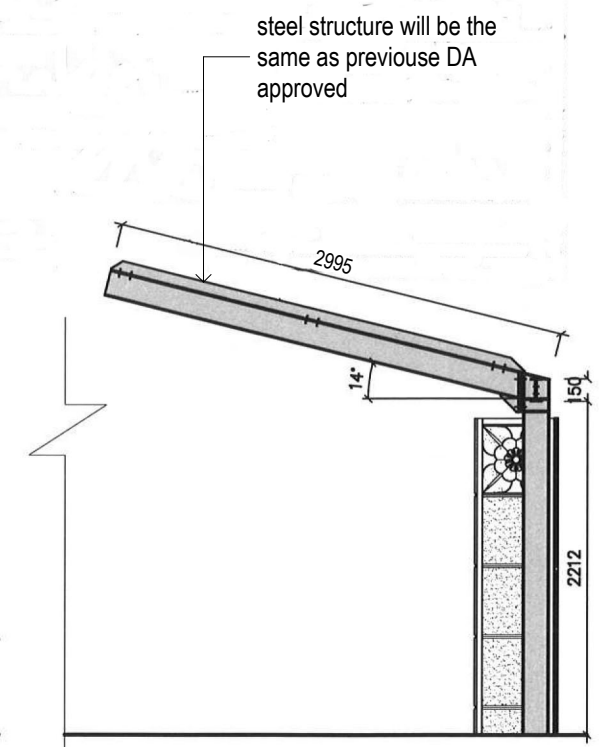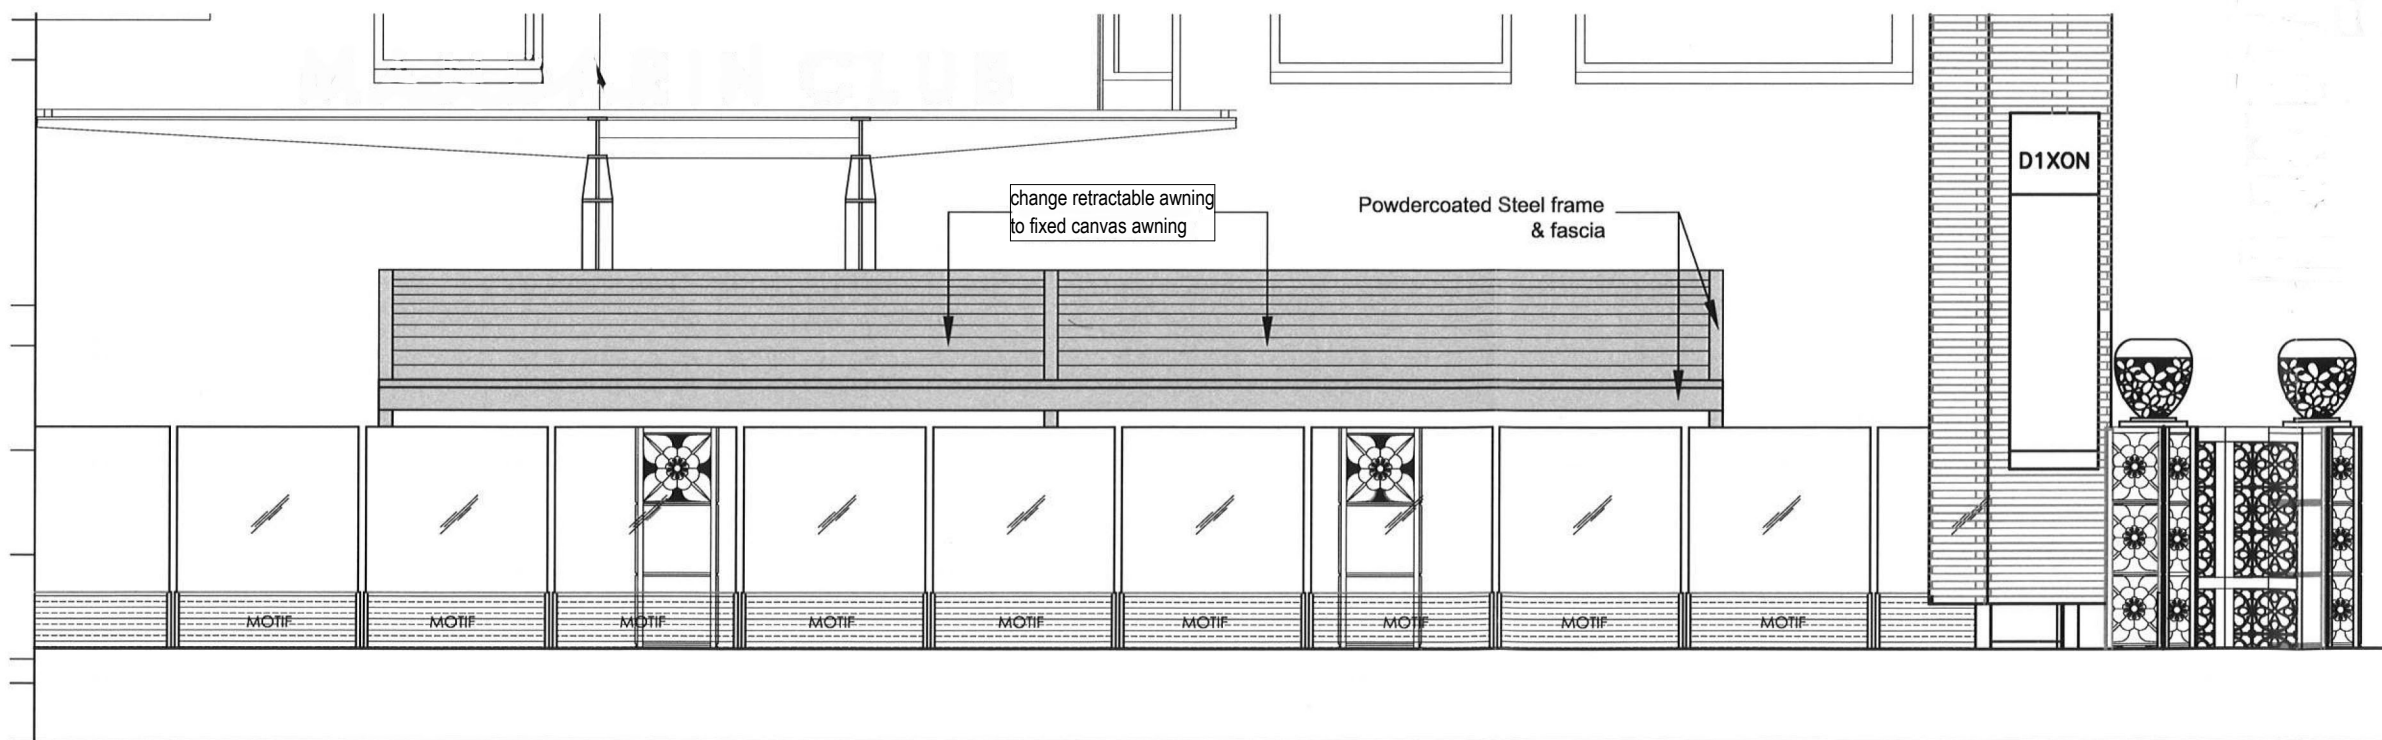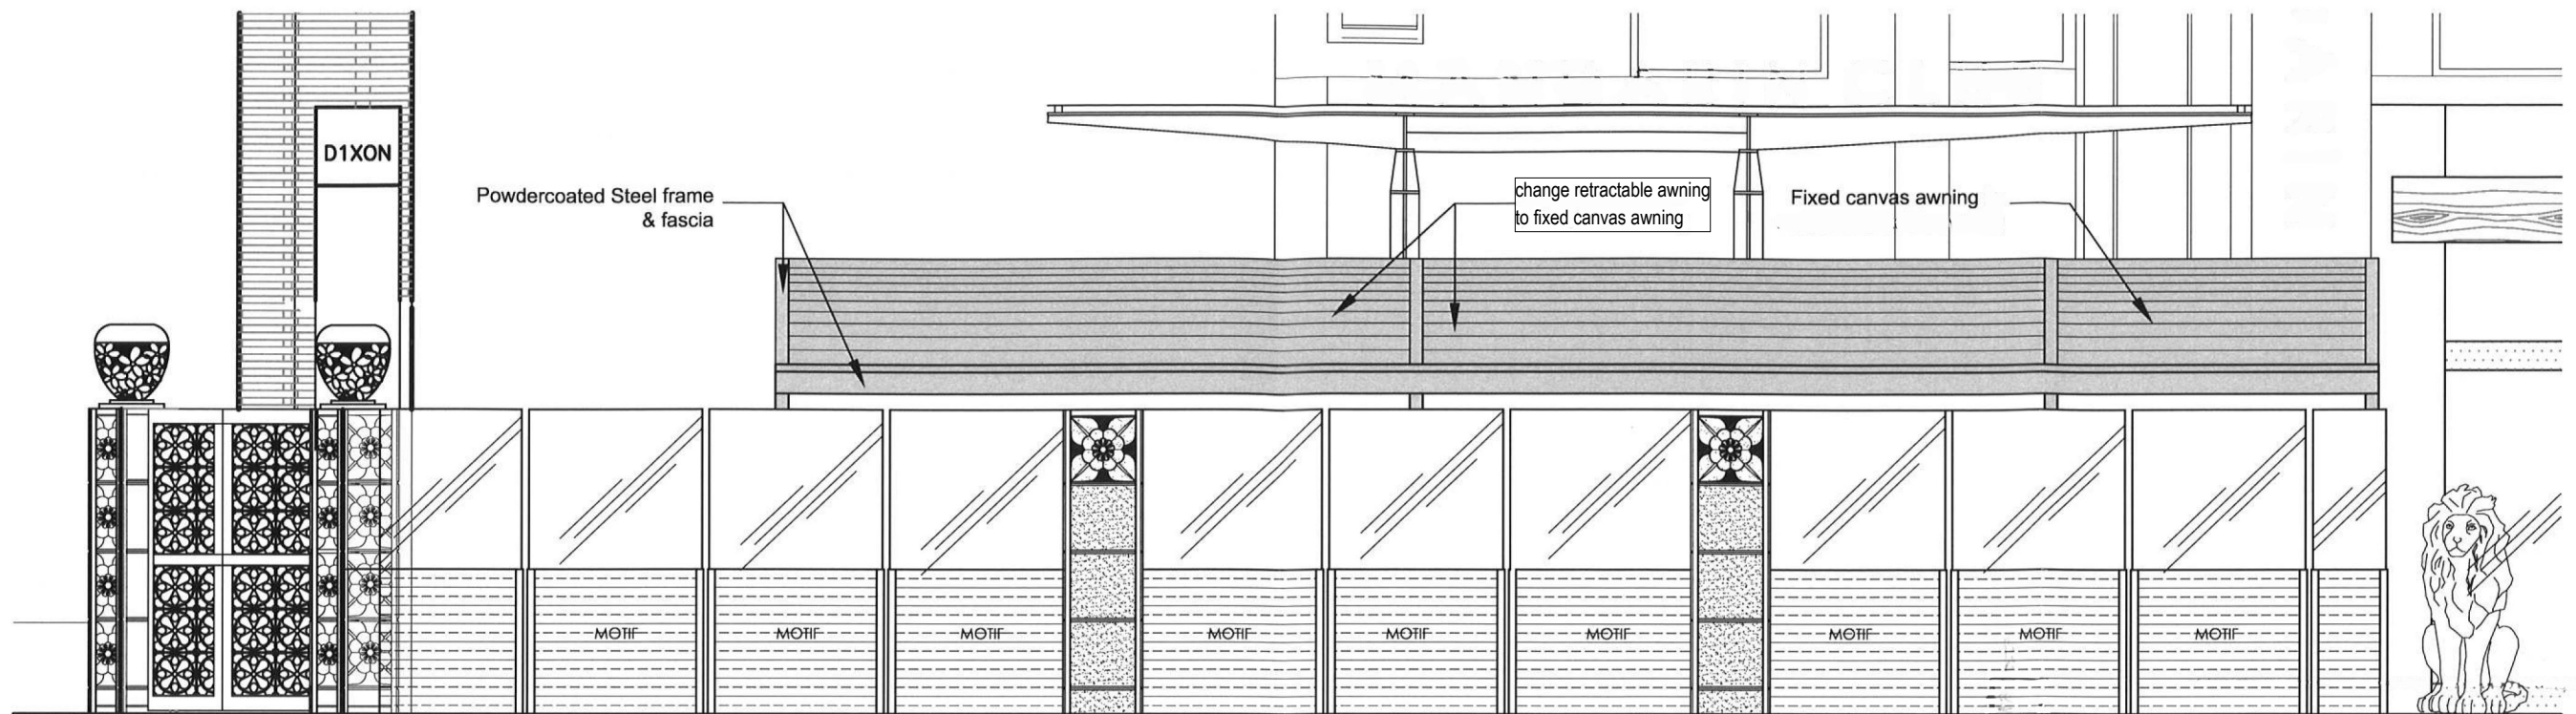

Section S/01

1:20

NOTE:
- ALL DIMENSIONS TO BE CHECKED ON SITE
- AWNING SUPPLIED & MANUFACTURED BY DESIGNER SHADE SOLUTIONS OR APPROVED SIMILAR

Issue A B C	Description Section 96 Submission Amendment Amendment	Date 23/07/2012 29/10/2012 31/10/2012	The builder shall check and verify all dimensions and verify all errors and omissions to the designer. Do not scale the drawings. all construction works will be carried out in accordance with the Building Code of Australia Volume 2	 Edward Shan Chen B. Arch. M: 0433 922 666 E: edesign148@gmail.com 78 Stanley St Burwood NSW 2134	Project North 	Client Edy Rustam DA 063-04-2009	Project Name Installation of awnings 1 Dixon St Darling Harbour 2000	Drawing Title: Plans - Elevations/Section	Date: 31/10/2012 Drawing No.: 1002
----------------------	--	--	---	---	--	--	--	---	---