

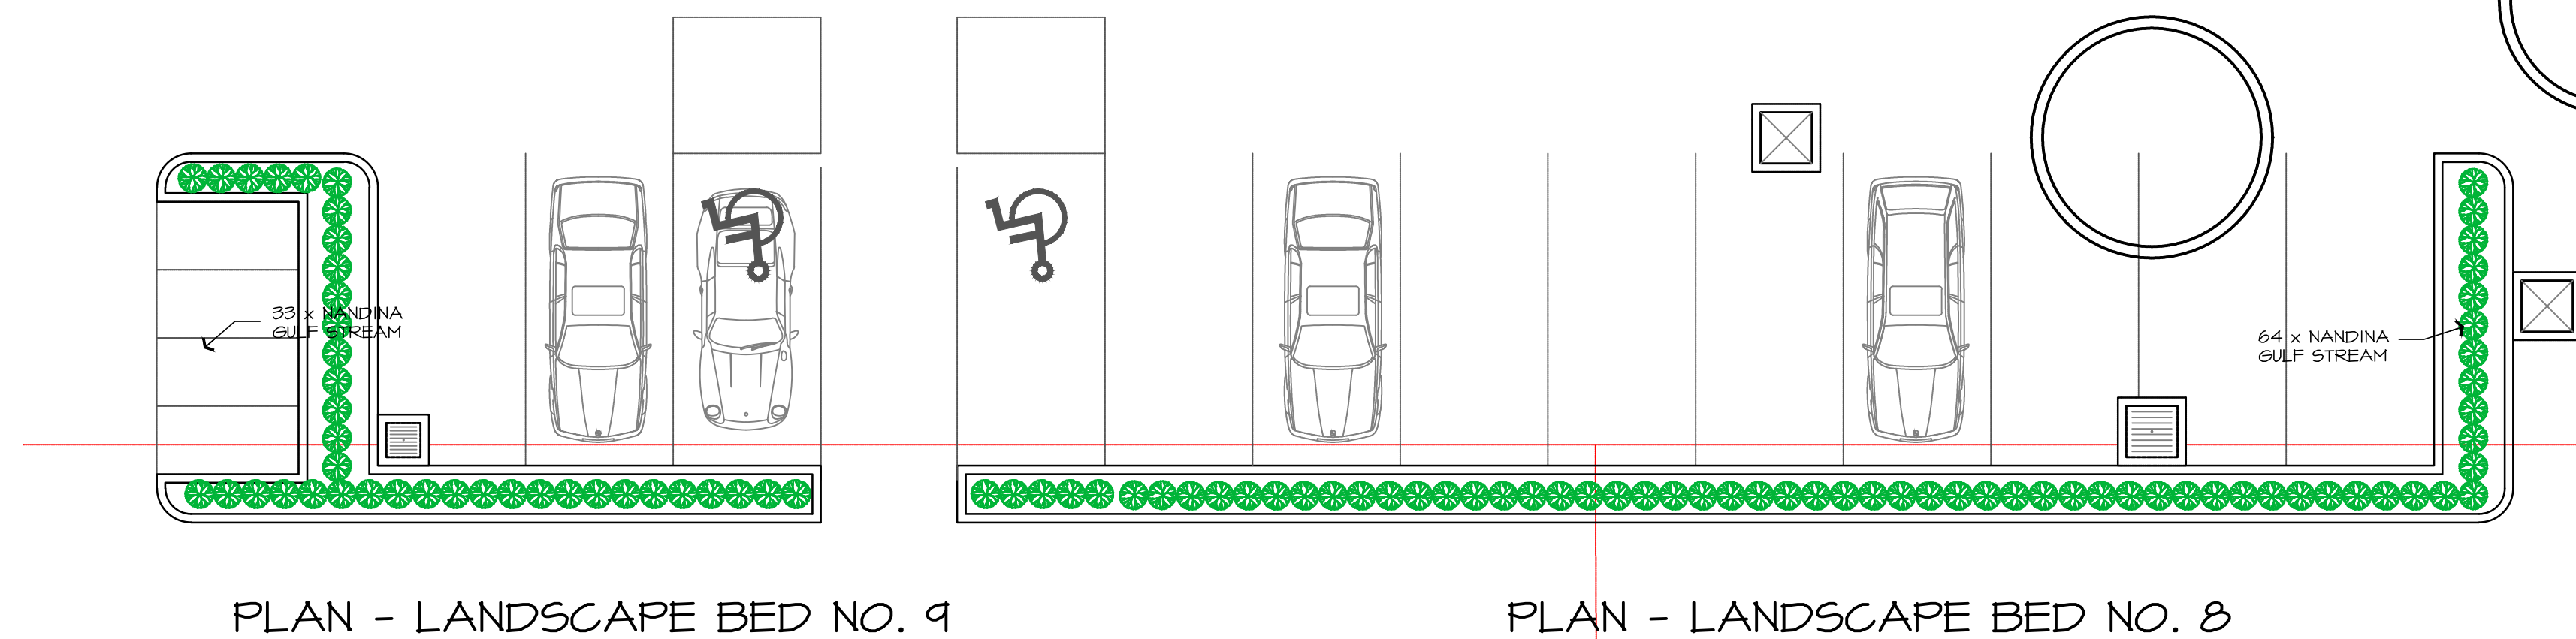
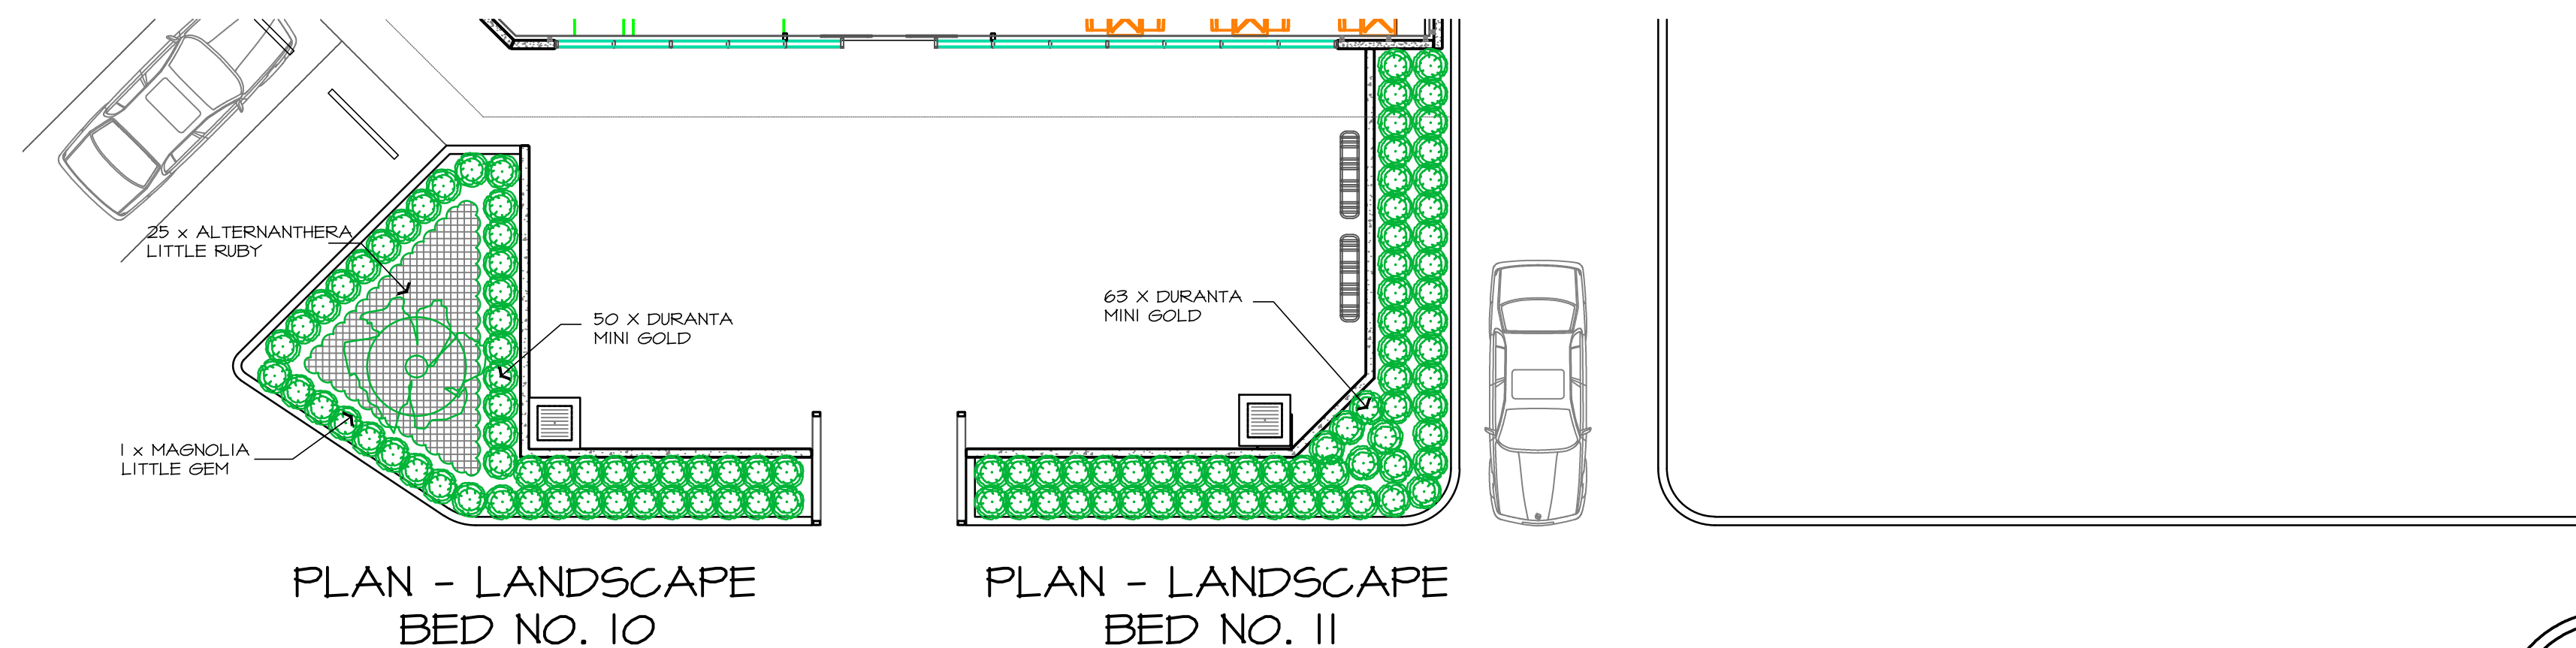
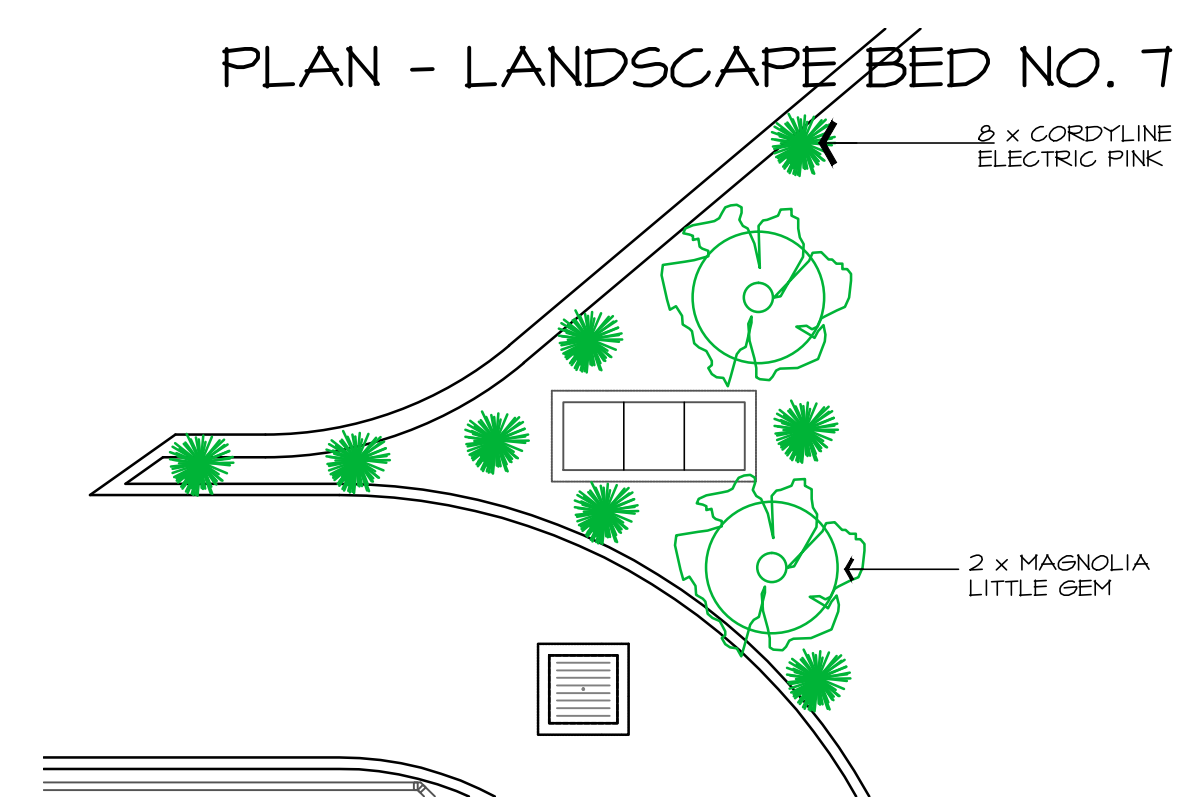
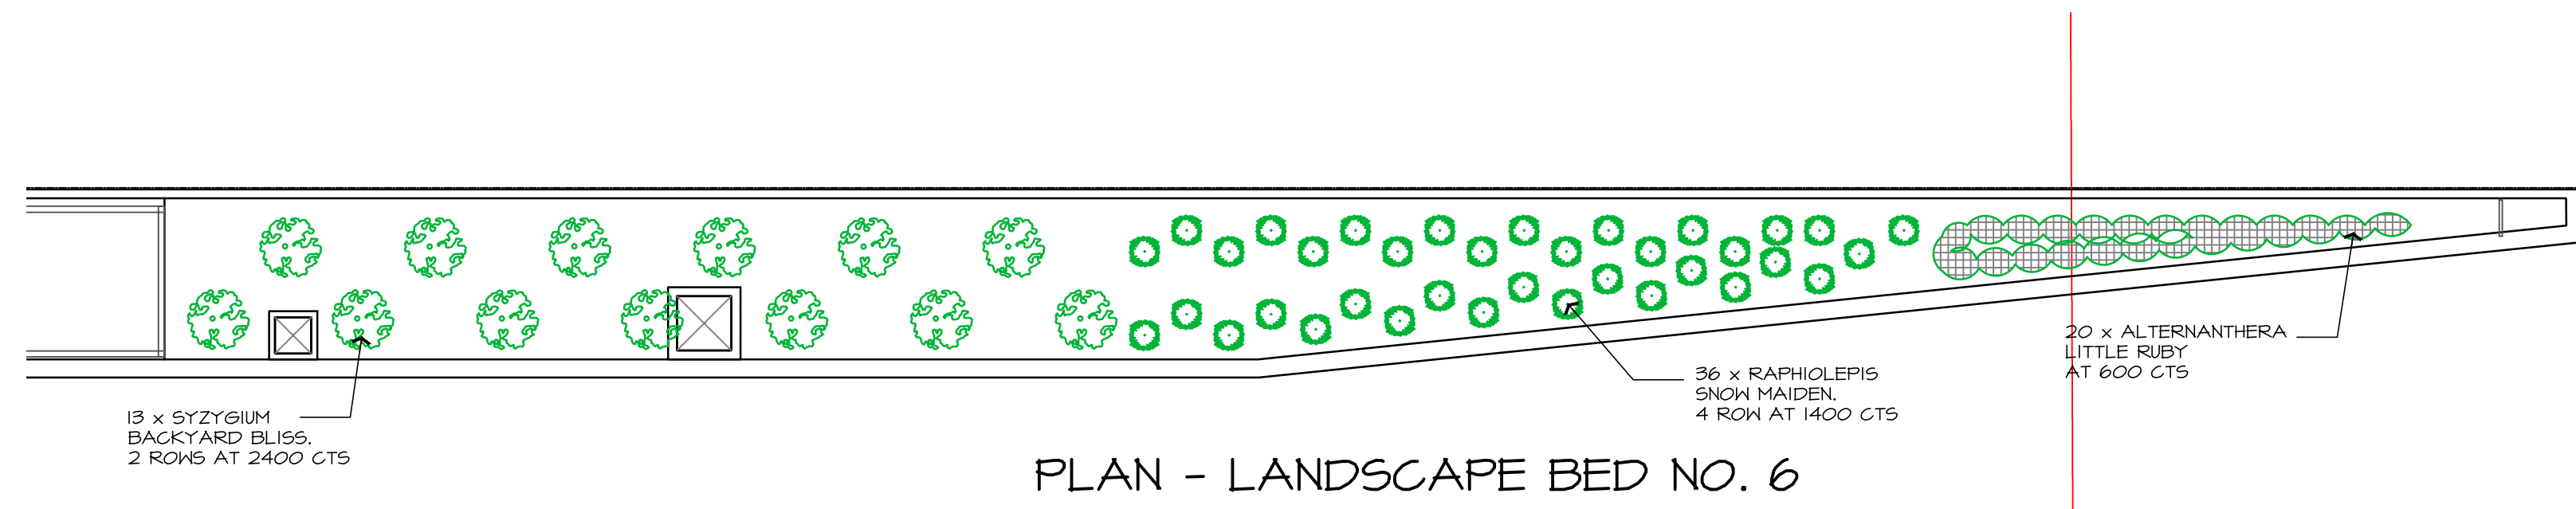


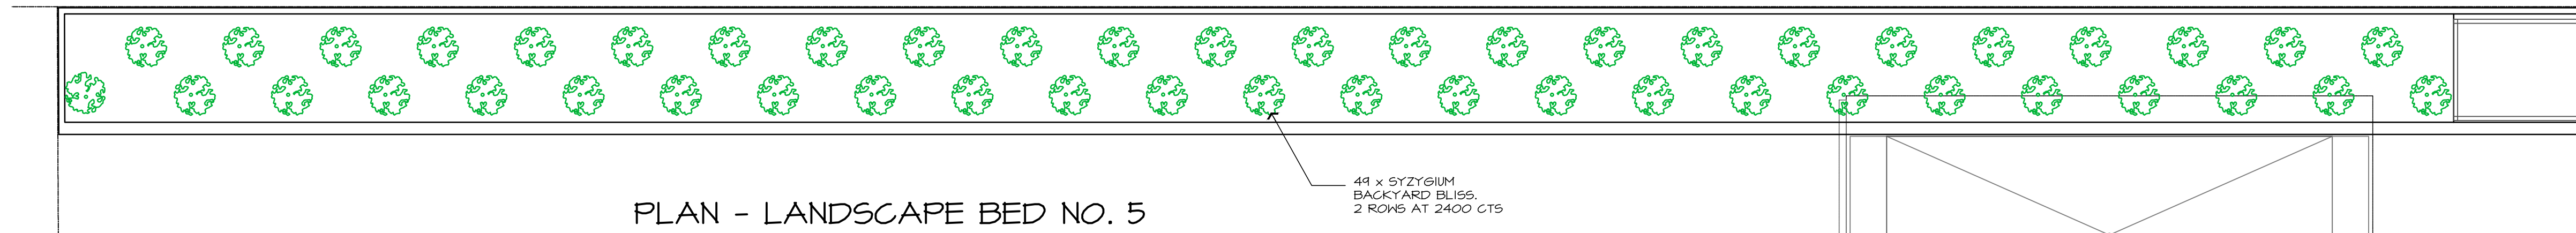


- NOTES :**
- REFER TO DRAWING No. L - 01 FOR OVERALL SITE LANDSCAPE PLAN.
 - REFER TO DRAWING No. L - 04 FOR PLANT SCHEDULE, DESCRIPTION AND QUANTITIES.


ISSUED FOR AMENDED
DEVELOPMENT APPROVAL
NOT FOR CONSTRUCTION

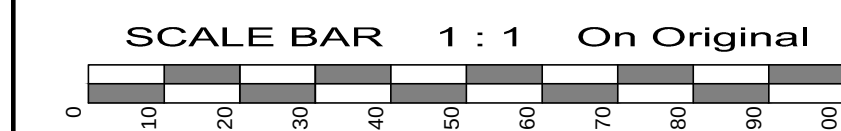

No.	Amendment	By	Date
P2	PRELIMINARY ISSUE FOR CLIENT COMMENT AND APPROVAL ONLY. NOT FOR CONSTRUCTION.	VP	03.04.2014
P3	REDRAWN TO CLIENTS REQUIREMENTS. ISSUED FOR CLIENT APPROVAL. NOT FOR CONSTRUCTION.	AST	29.04.2014
P4	LANDSCAPE BED No. 4 REVISED. ISSUED FOR CLIENT APPROVAL. NOT FOR CONSTRUCTION.	AST	
P5	PRELIMINARY ISSUE FOR APPROVAL.	AST	14.05.2014
P6	PRELIMINARY ISSUE FOR FINAL APPROVAL BEFORE DA ISSUE. NOT FOR CONSTRUCTION.	AST	21.05.2014
P7	UPDATED TO SUIT CLIENT COMMENTS, FOR APPROVAL ONLY. NOT FOR CONSTRUCTION.	VP	29.05.2014
DA-1	ISSUED FOR DEVELOPMENT APPROVAL ONLY. NOT FOR CONSTRUCTION.	VP	30.05.2014
P4	SITE LAYOUT UPDATED. ISSUED FOR APPROVAL ONLY. NOT FOR CONSTRUCTION.	VP	22.08.2014
DA-2	ISSUED FOR AMENDED DEVELOPMENT APPROVAL. NOT FOR CONSTRUCTION.	VP	17.12.2014

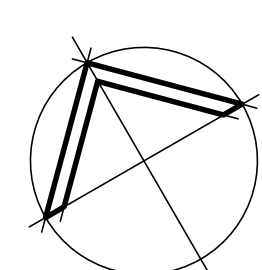

REGISTERED BUILDING DESIGNERS
ASSOCIATION OF AUSTRALIA
Accredited Building Designer: 6318
RBP Vic: DP-AD 15529
QBSA Lic. No: 1062914

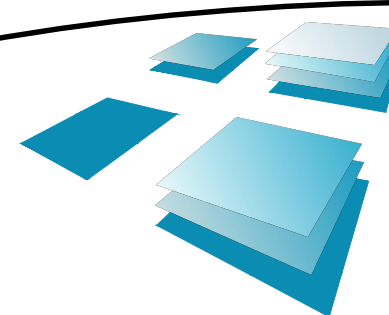

R.J. SINCLAIR Pty Ltd
Building Design
Office : Suite B111 - Sky City
NorWest Business Park
20 Lexington Drive
BELLA VISTA NSW 2153
Post : PO Box 503
ROUND CORNER NSW 2158
Phone : 02 8883 0999
Fax : 02 8883 1199
E-mail : design@rjsinclair.com.au
Web : www.rjsinclair.com.au
Architectural -- Structural -- Project Management

Project
KOORAGANG SERVICE CENTRE
Part Lot 1 DP 1195444 - 130 CORMORANT ROAD Cnr. EGRET STREET
KOORAGANG NSW
FOR
SOVECHLES DEVELOPMENTS Pty Ltd
Drawing Title
LANDSCAPE BED PLANS 4 & 5

Approved	Designed
Date	Drawn
12th March 2014	VR
Scale	Checked
1 : 100 @ A1 1 : 200 @ A3	
Project No.	Drawing No.
13 - 065	L - 03
	DA-2