


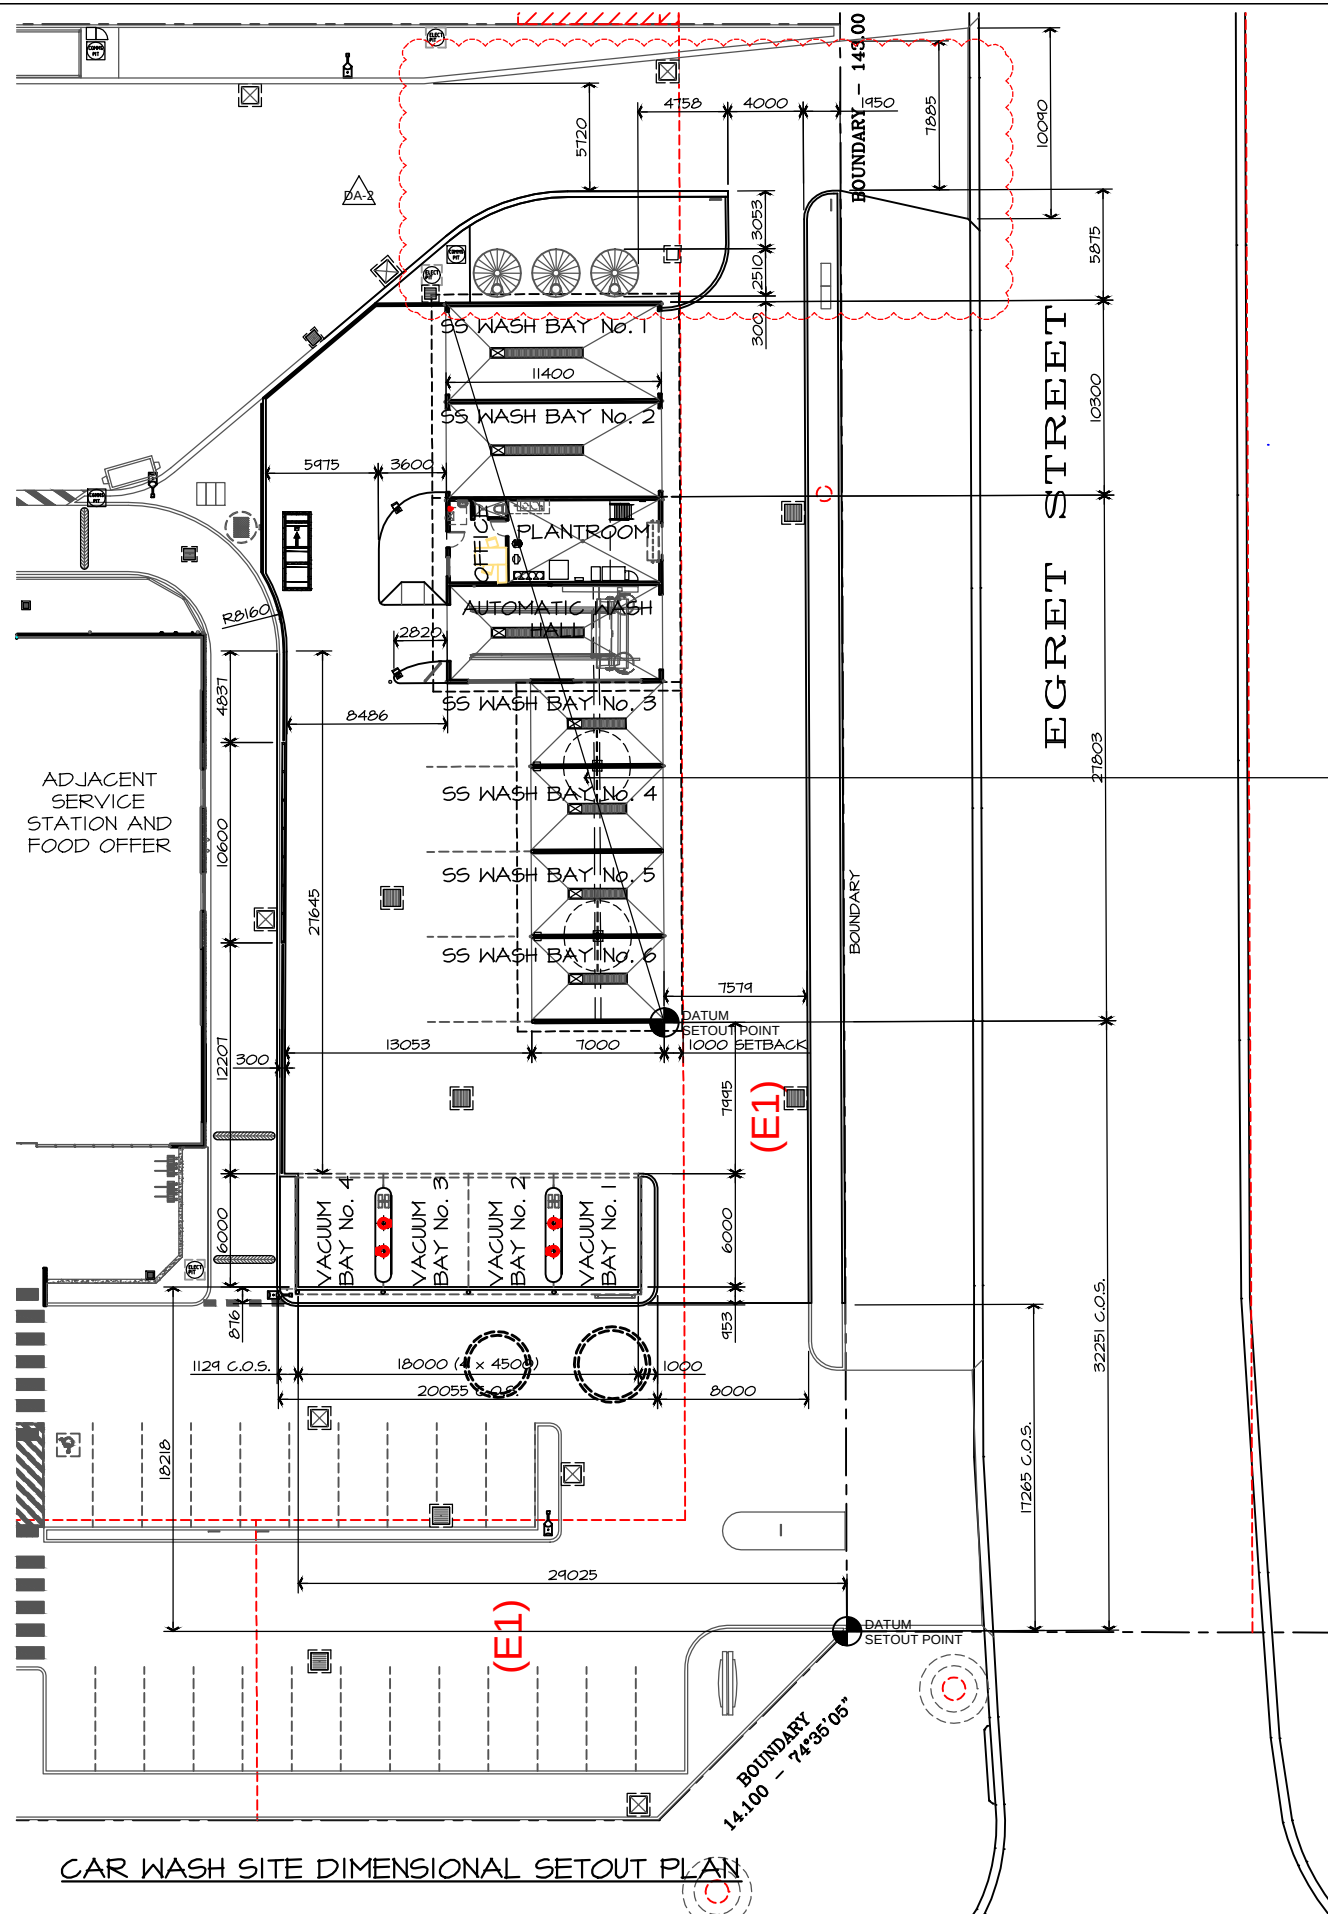

REFER TO DRAWING No. A-11
FOR COMPLETE DIMENSIONS
OF CAR WASH BUILDING.
NOTE BUILDING IS PARALLEL
TO EGRET STREET BOUNDARY


SCALE BAR 1 : 1 On A1 Size Original

SCALE BAR 1 : 2 On A3 Size Reduction


© 2015 R.J. SINCLAIR Pty Ltd ACR 000 090 536

COPYRIGHT IN THESE DESIGNS AND DRAWINGS IS VESTED IN R.J. SINCLAIR Pty Ltd. THE DESIGN AND DETAILS SHOWN ON THIS DRAWING ARE SPECIFIC TO THIS PROJECT ONLY AND MAY NOT BE REPRODUCED IN WHOLE OR IN PART BY ANY MEANS OR BE USED FOR ANY OTHER PROJECT OR PURPOSE WITHOUT THE WRITTEN CONSENT OF R.J. SINCLAIR Pty Ltd.

No.	Amendment	By	Date
P1	PRELIMINARY ISSUE FOR CLIENT COMMENT. NOT FOR CONSTRUCTION.	AST	28.10.2014
P2	PRELIMINARY ISSUE FOR CLIENT COMMENT. NOT FOR CONSTRUCTION.	SP	05.03.2015
DA-1	ISSUED FOR DEVELOPMENT APPROVAL. NOT FOR CONSTRUCTION.	SP	18.03.2015
DA-2	EXIT AMENDED. ISSUED FOR DEVELOPMENT APPROVAL. NOT FOR CONSTRUCTION.	VP	18.08.2015

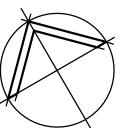

Chartered Member
R.J. SINCLAIR PTY LTD
Accredited Building Designer: 6318
RBP Vic: DP-AD 15529
QSA Lic No: 108794
Tasmania ABP: 100176

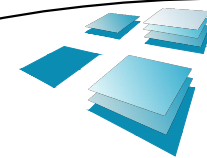

R.J. SINCLAIR Pty Ltd
Building Design

Office: Suite B111 - Sky City
NorWest Business Park
20 Lexington Drive
BELLA VISTA NSW 2153
Postal: PO Box 503
ROUND CORNER NSW 2158
Phone: 02 8883 0999
Fax: 02 8883 1199
E-mail: design@rjsinclair.com.au
Web: www.rjsinclair.com.au
Architectural - Structural - Project Management

Project
KOORAGANG CAR WASH
Part Lot 1 DP 1195444 - 130 CORMORANT ROAD Cnr. EGRET STREET
KOORAGANG NSW
FOR
SOVECHLES DEVELOPMENTS Pty Ltd
Drawing Title
CAR WASH SITE DIMENSIONAL SETOUT PLAN

ISSUED FOR DEVELOPMENT APPROVAL
NOT FOR CONSTRUCTION

Approved	Designed
Date 2nd OCTOBER 2014	Drawn AST
Scale 1:200 @ A1, 1:400 @ A3	Checked
Project No. 14 - 056	Drawing No. A - 02
	Amdt. DA-2