



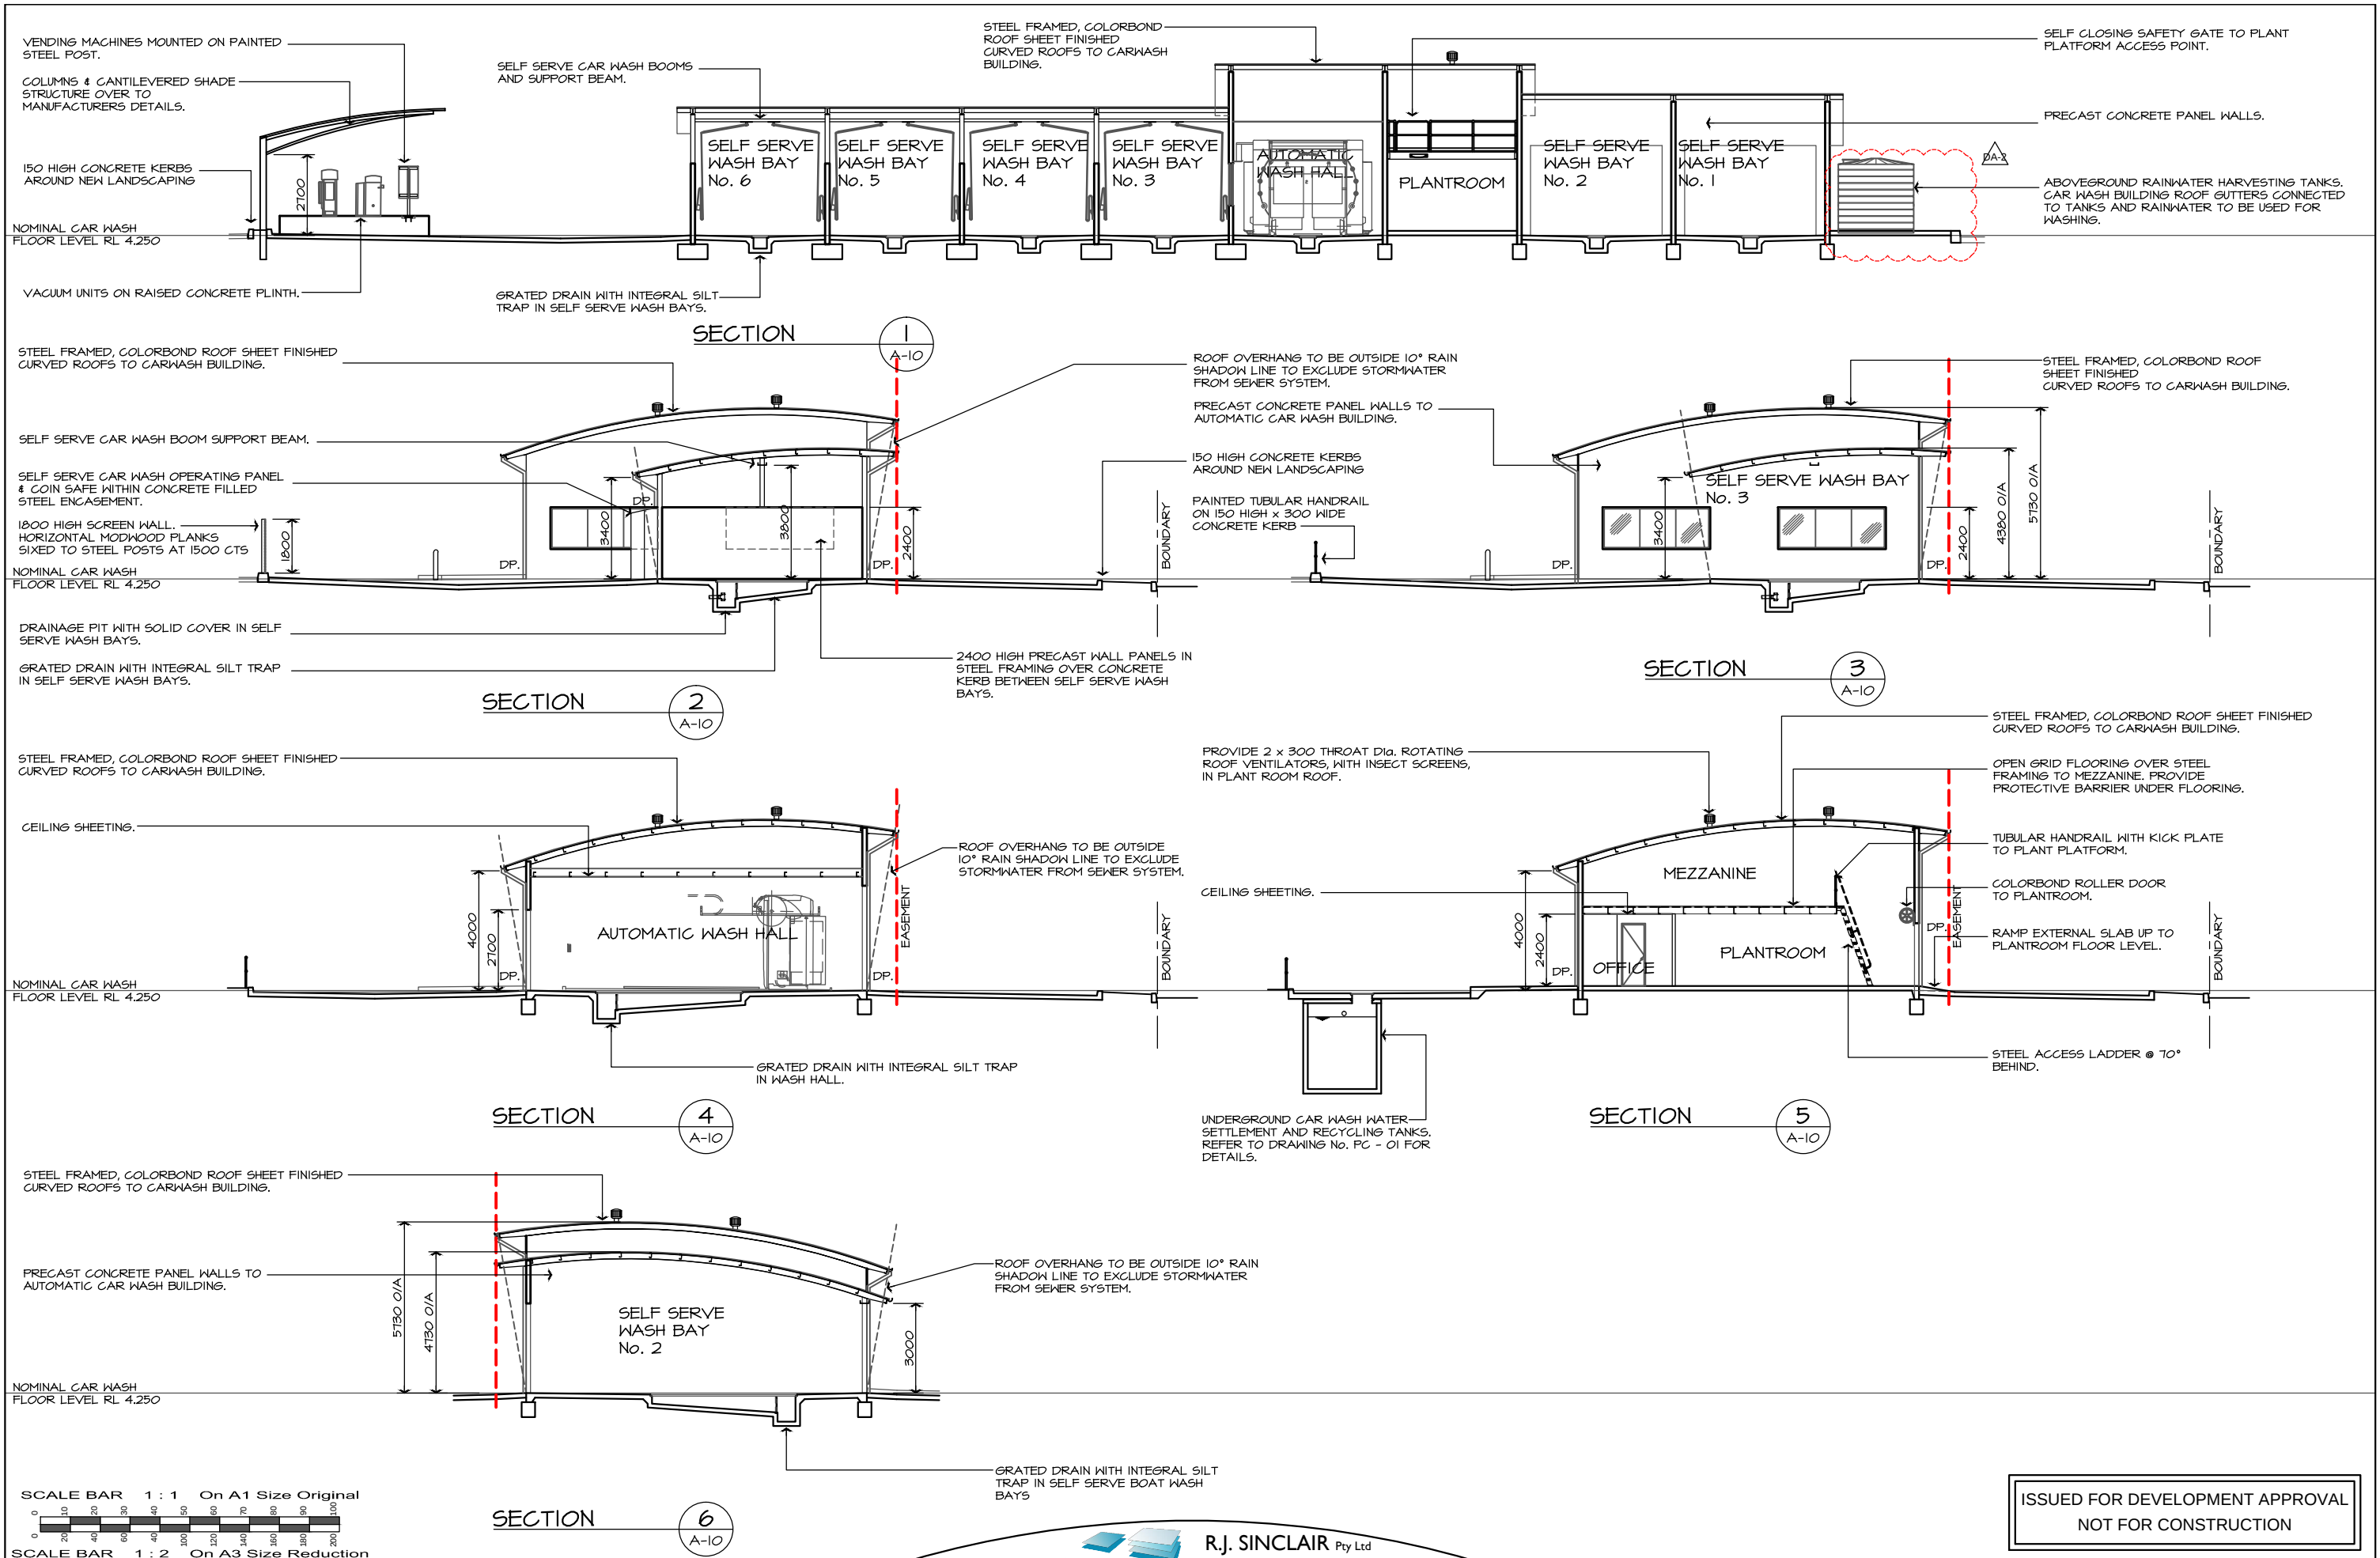

ISSUED FOR DEVELOPMENT APPROVAL
NOT FOR CONSTRUCTION

No.	Amendment	By	Date
P1	PRELIMINARY ISSUE FOR CLIENT COMMENT. NOT FOR CONSTRUCTION.	AST	28.10.2014
P2	PRELIMINARY ISSUE FOR CLIENT COMMENT. NOT FOR CONSTRUCTION.	SP	05.03.2015
DA-1	ISSUED FOR DEVELOPMENT APPROVAL. NOT FOR CONSTRUCTION.	SP	18.03.2015
DA-2	RAINWATER TANKS AMENDED. ISSUED FOR DEVELOPMENT APPROVAL. NOT FOR CONSTRUCTION.	VP	18.08.2015

Chartered Member
R.J. SINCLAIR PTY LTD
Accredited Building Designer: 6318
RBP Vic: DP-AD 15529
QBSA Lic No: 1087914
Tasmania ABN: 630176

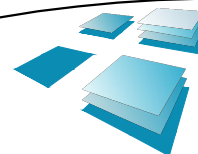

R.J. SINCLAIR Pty Ltd
Building Design
Office: Suite B111 - Sky City
NorWest Business Park
20 Lexington Drive
BELLA VISTA NSW 2153
Postal: PO Box 503
ROUND CORNER NSW 2158
Phone: 02 8883 0999
Fax: 02 8883 1199
E-mail: design@rjsinclair.com.au
Web: www.rjsinclair.com.au
Architectural - Structural - Project Management

Project
KOORAGANG CAR WASH
Part Lot 1 DP 1195444 - 130 CORMORANT ROAD Cnr. EGRET STREET
KOORAGANG NSW
FOR
SOVECHLES DEVELOPMENTS Pty Ltd
Drawing Title
CAR WASH SECTIONS

Approved	Designed
Date 2nd OCTOBER 2014	Drawn AST
Scale 1:100 @ A1, 1:200 @ A3	Checked
Project No. 14 - 056	Drawing No. A - 15
	Amdt. DA-2