



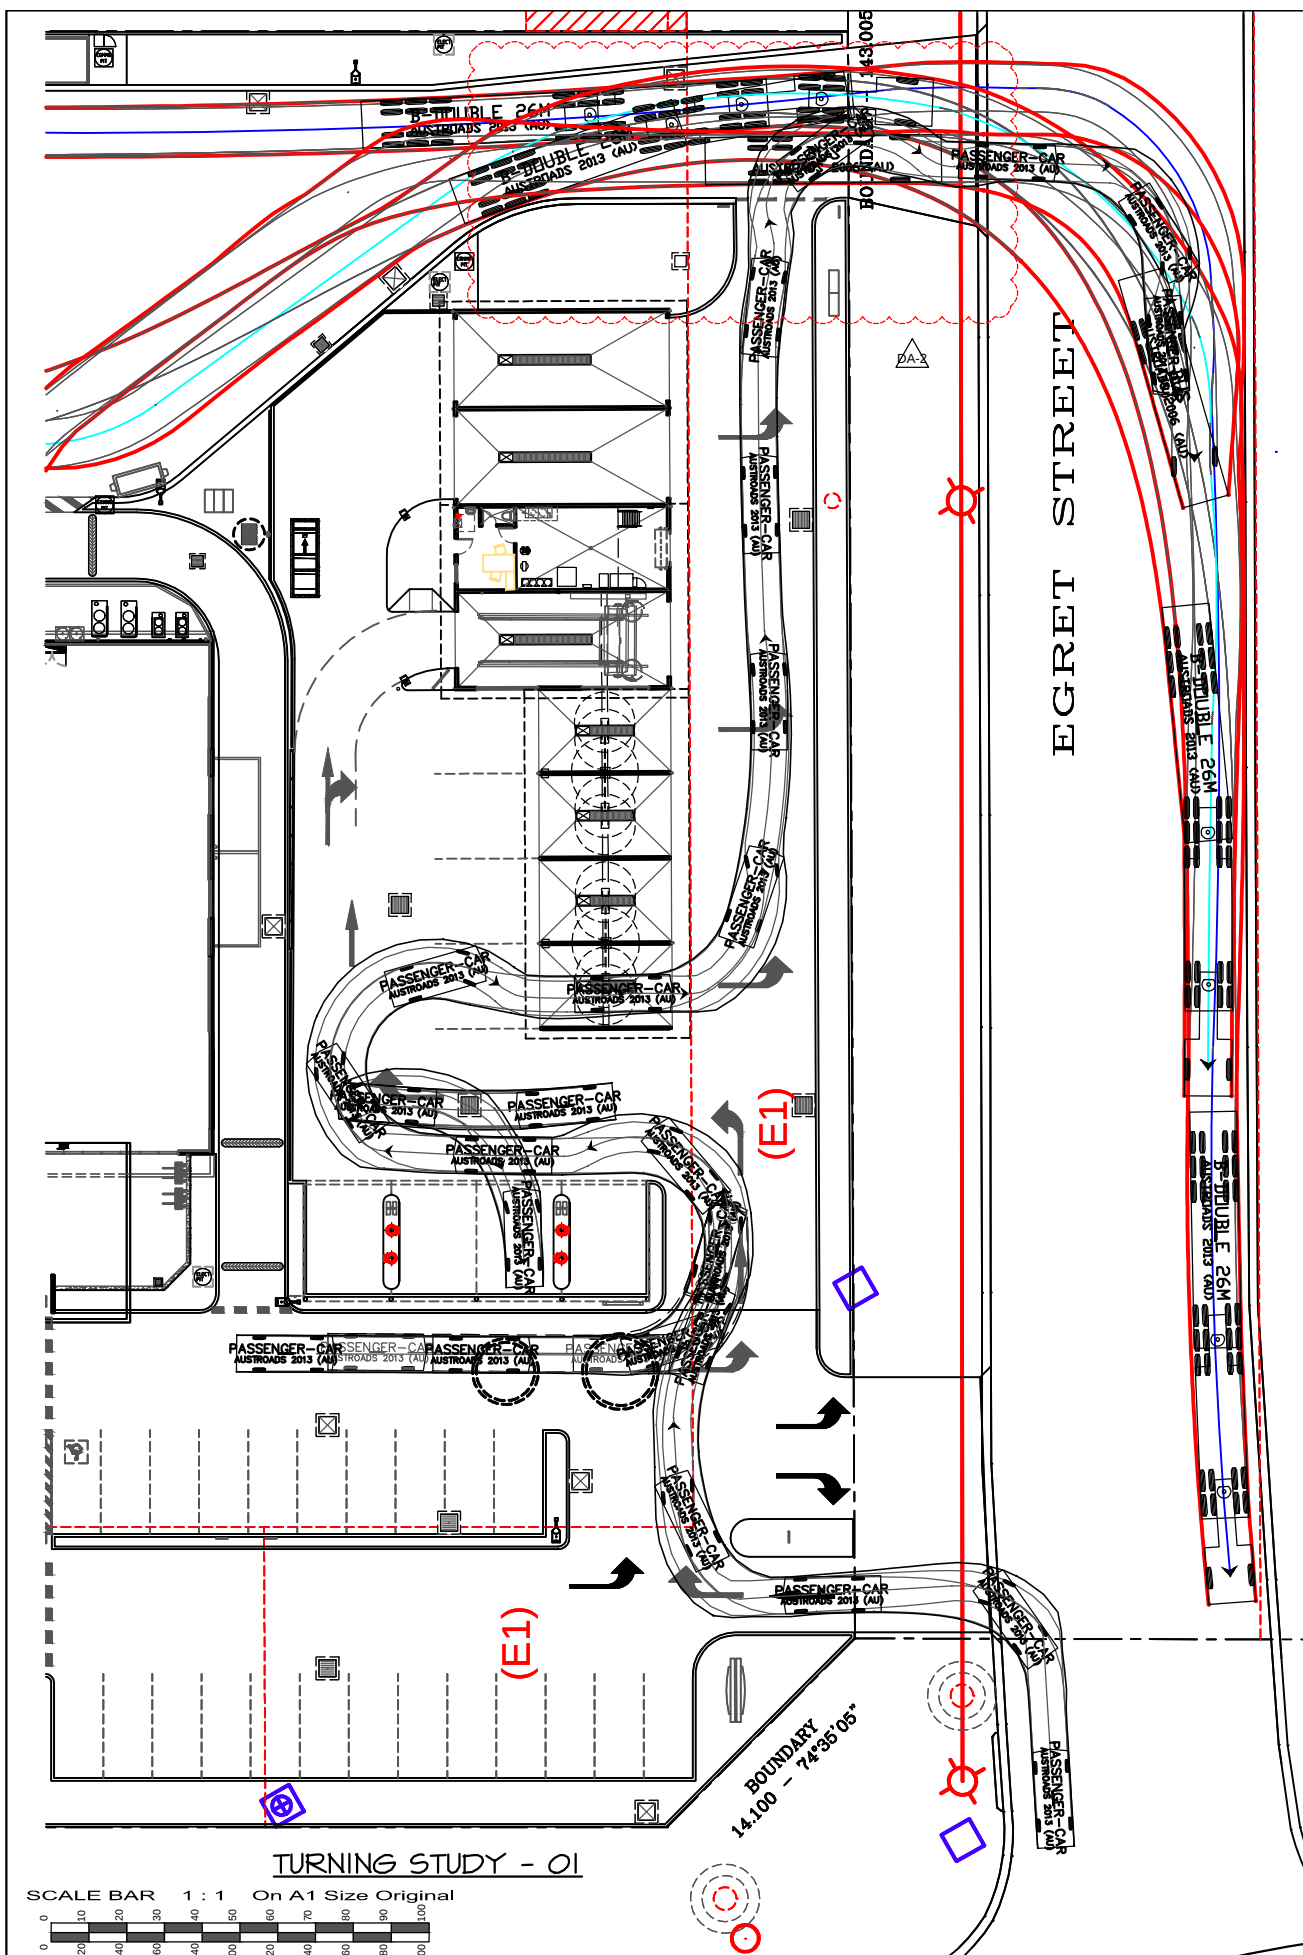

No.	Amendment	By	Date
P1	PRELIMINARY ISSUE FOR CLIENT COMMENT. NOT FOR CONSTRUCTION.	AST	28.10.2014
P2	PRELIMINARY ISSUE FOR CLIENT COMMENT. NOT FOR CONSTRUCTION.	VP	05.03.2015
DA-1	ISSUED FOR DEVELOPMENT APPROVAL. NOT FOR CONSTRUCTION.	SP	18.03.2015
DA-2	EXIT AMENDED. ISSUED FOR DEVELOPMENT APPROVAL. NOT FOR CONSTRUCTION.	VP	18.08.2015

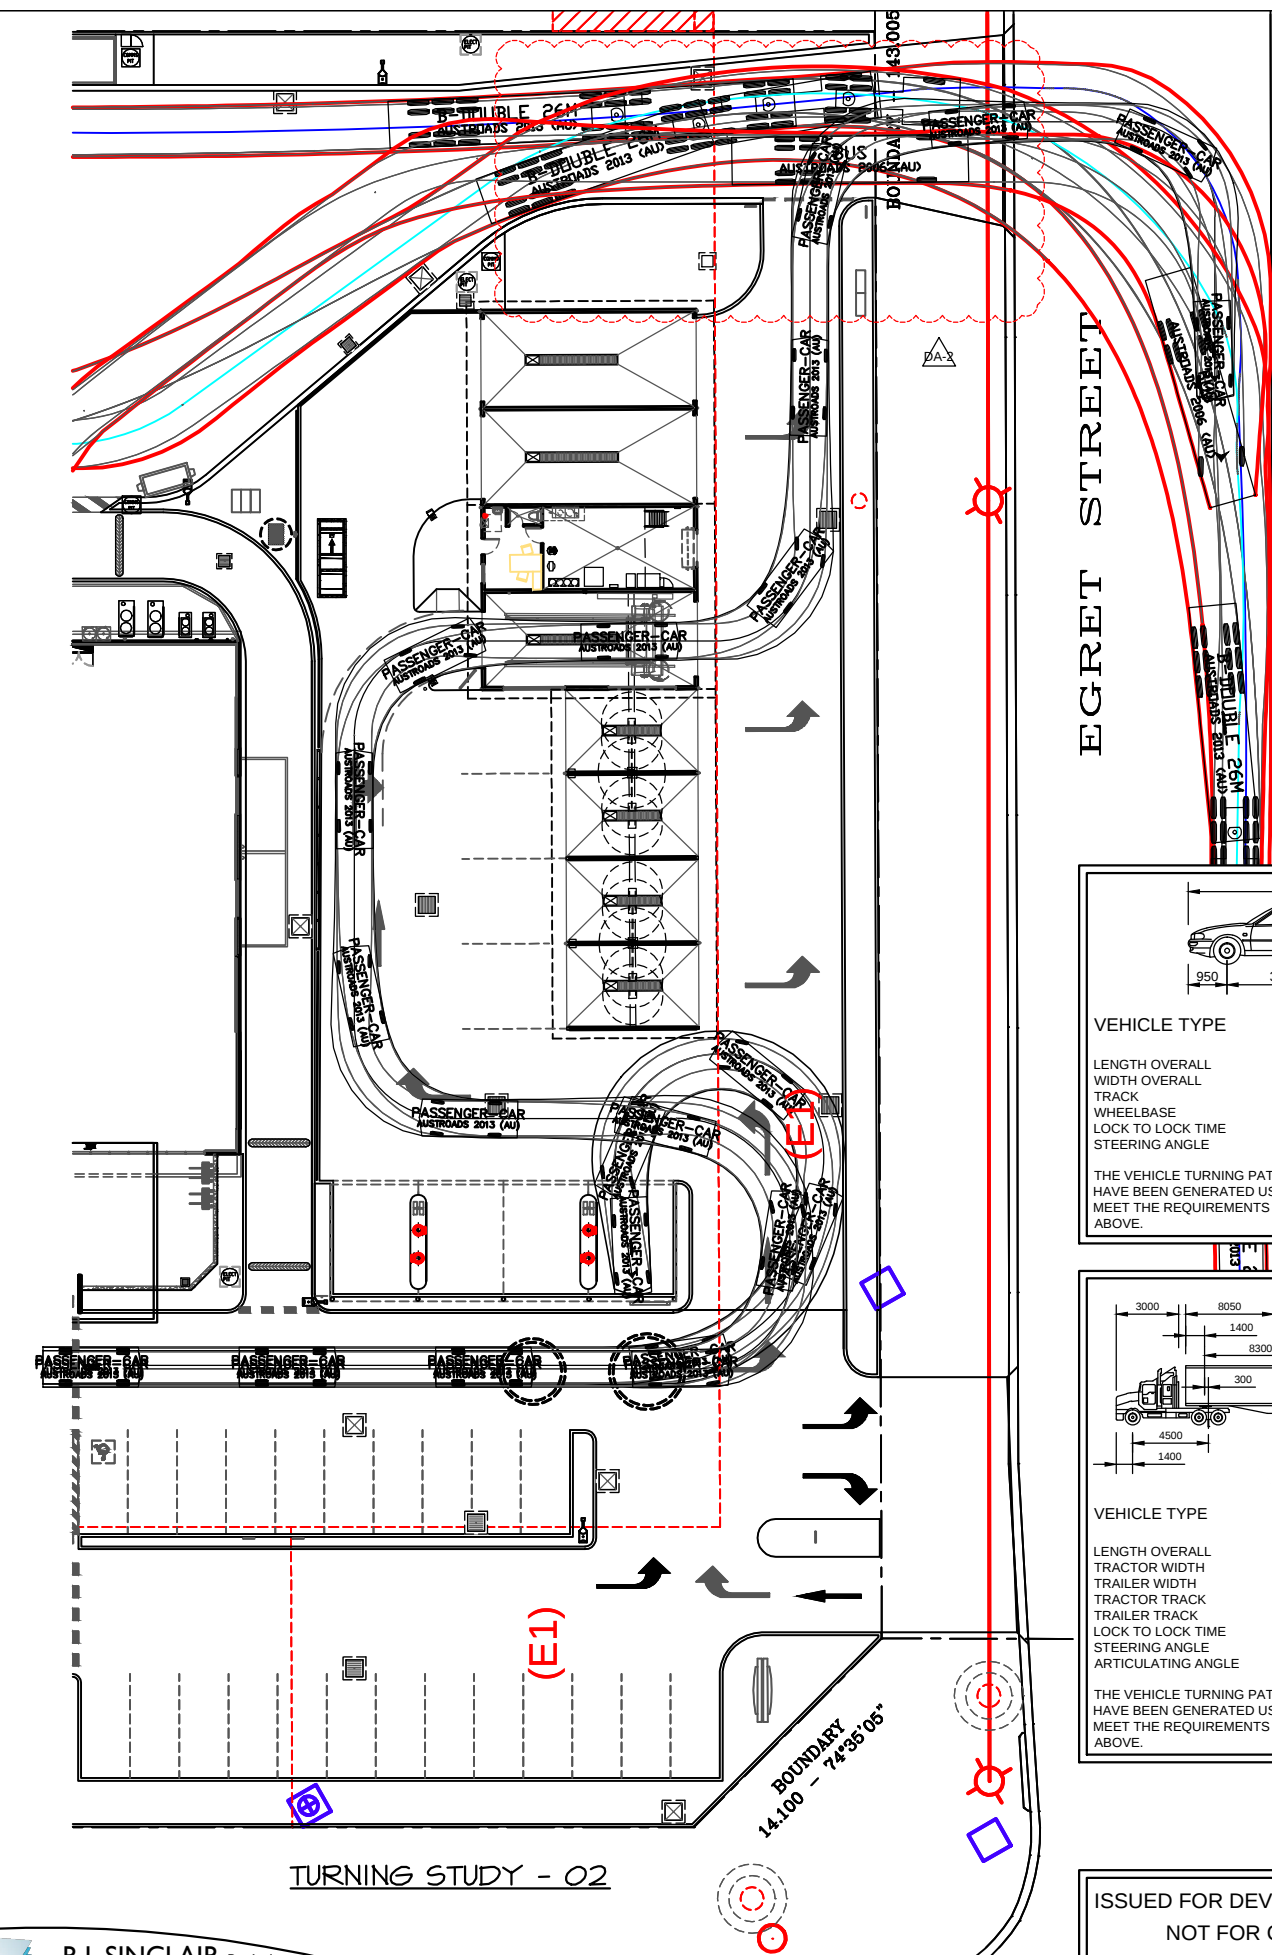

No.	Amendment	By	Date
P1	PRELIMINARY ISSUE FOR CLIENT COMMENT. NOT FOR CONSTRUCTION.	AST	28.10.2014
P2	PRELIMINARY ISSUE FOR CLIENT COMMENT. NOT FOR CONSTRUCTION.	VP	05.03.2015
DA-1	ISSUED FOR DEVELOPMENT APPROVAL. NOT FOR CONSTRUCTION.	SP	18.03.2015
DA-2	EXIT AMENDED. ISSUED FOR DEVELOPMENT APPROVAL. NOT FOR CONSTRUCTION.	VP	18.08.2015


VEHICLE TYPE	CAR
LENGTH OVERALL	5.2m
WIDTH OVERALL	1.94m
TRACK	1.84m
WHEELBASE	3.05
LOCK TO LOCK TIME	6.0s
STEERING ANGLE	33.6°

THE VEHICLE TURNING PATHS SHOWN ON THIS DRAWING HAVE BEEN GENERATED USING AutoTURN 9.0, CONFIGURED TO MEET THE REQUIREMENTS OF AUSTRROADS 2013 AS DETAILED ABOVE.

VEHICLE TYPE	B-DOUBLE
LENGTH OVERALL	26m
TRACTOR WIDTH	2.5m
TRAILER WIDTH	2.5m
TRACTOR TRACK	2.5m
TRAILER TRACK	2.5m
LOCK TO LOCK TIME	6.0s
STEERING ANGLE	23.4°
ARTICULATING ANGLE	70.4°

THE VEHICLE TURNING PATHS SHOWN ON THIS DRAWING HAVE BEEN GENERATED USING AutoTURN 9.0, CONFIGURED TO MEET THE REQUIREMENTS OF AUSTRROADS 2013 AS DETAILED ABOVE.

ISSUED FOR DEVELOPMENT APPROVAL
NOT FOR CONSTRUCTION

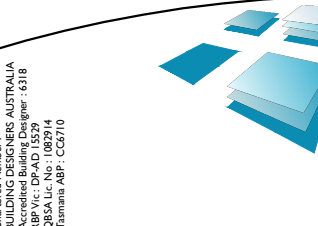

R.J. SINCLAIR Pty Ltd
Building Design
Office: Suite B111 - Sky City
NorWest Business Park
20 Lexington Drive
BELLA VISTA NSW 2153
Postal: PO Box 503
ROUND CORNER NSW 2158
Phone: 02 8883 0999
Fax: 02 8883 1199
E-mail: design@rjsinclair.com.au
Web: www.rjsinclair.com.au
Architectural - Structural - Project Management

Project:
KOORAGANG CAR WASH
Part Lot 1 DP 1195444 - 130 CORMORANT ROAD Cnr. EGRET STREET
KOORAGANG NSW
FOR
SOVECHLES DEVELOPMENTS Pty Ltd
Drawing Title
TURNING STUDY - CARS ONLY

Approved	Designed
Date 2nd OCTOBER 2014	Drawn AST
Scale 1:200 @ A1, 1:400 @ A3	Checked
Project No. 14 - 056	Drawing No. TS - 01
	Amdt. DA-2