




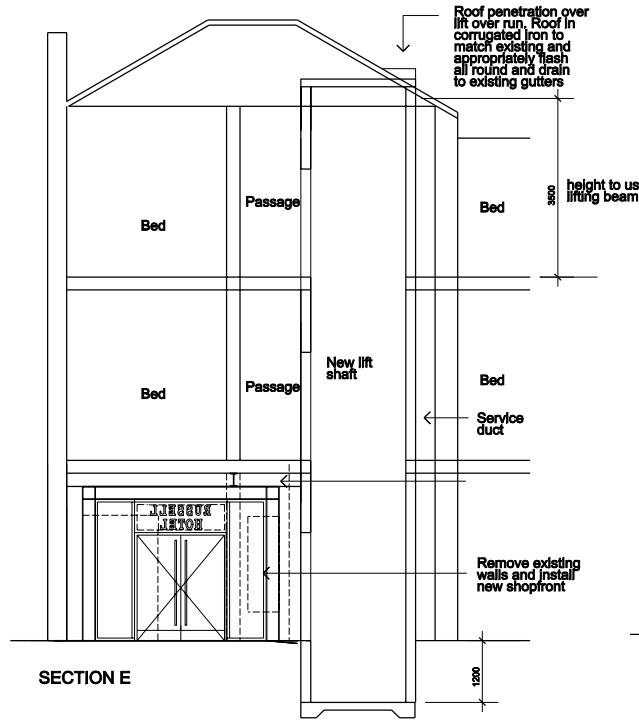


SECTION E

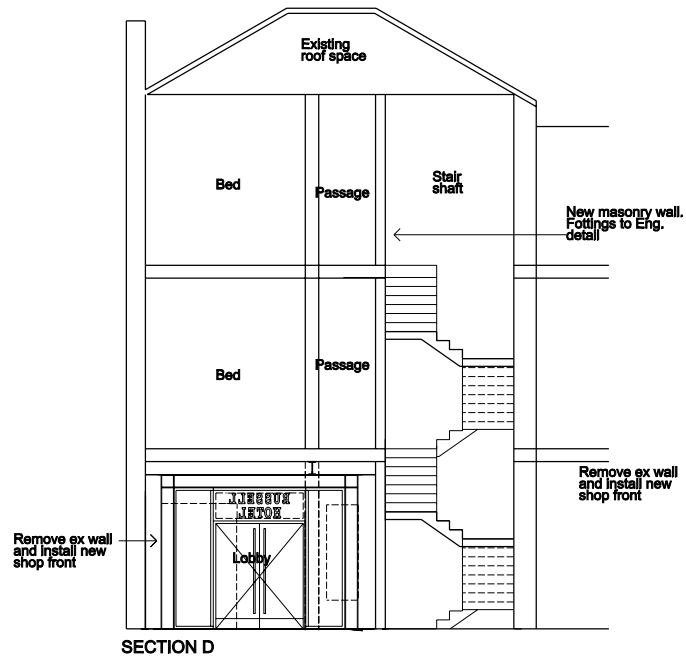


SECTION D

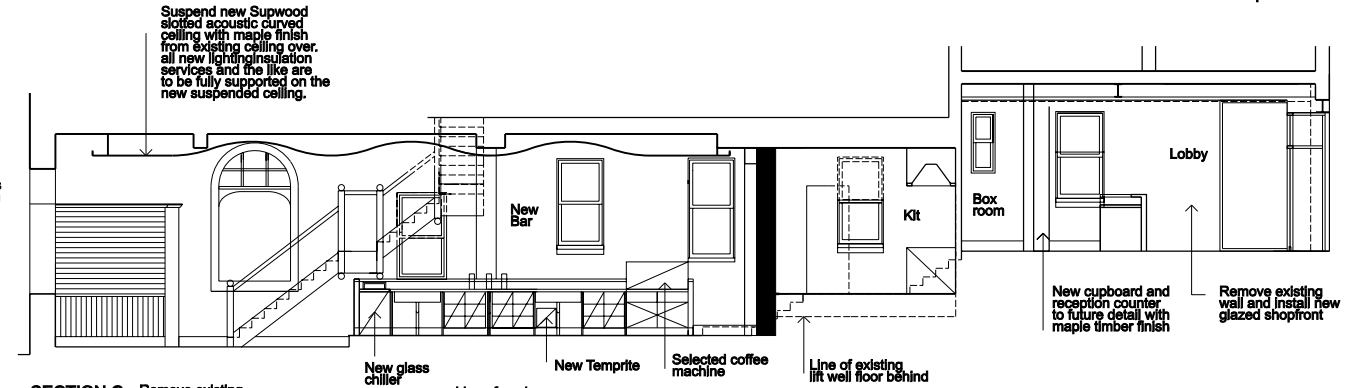

SECTION C

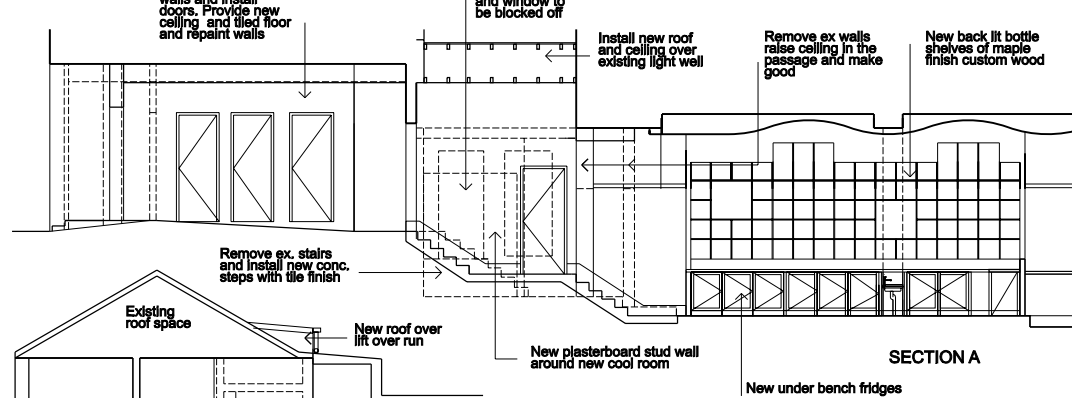

SECTION A

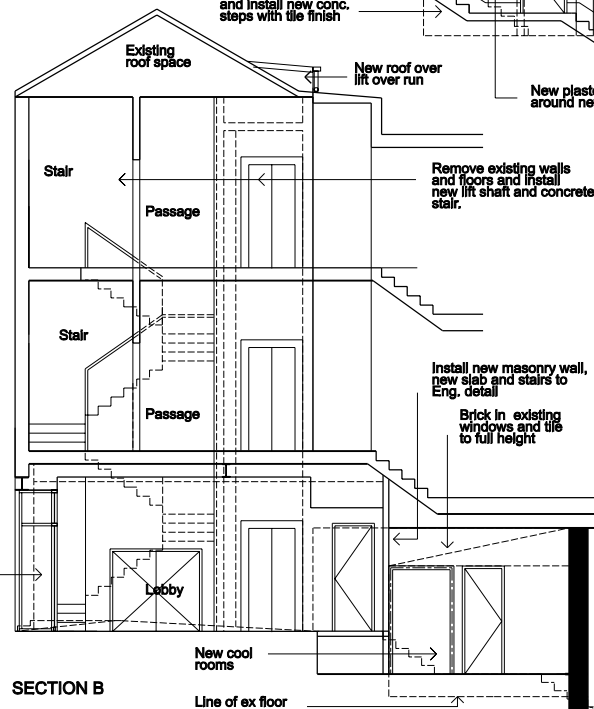

SECTION B

C	SHPA CLIENT APPROVAL ISSUE NO.1	28/9/08	JM
No.	AMENDMENT	DATE	CHK

Do not scale. Verify all dimensions on site before commencing work or making shop drawings.
This set of drawings is the property of JEFF MADDEN & ASSOCIATES ARCHITECTS. It is to be used for the project only and is not to be reproduced or used for any other purpose without the written consent of JEFF MADDEN & ASSOCIATES ARCHITECTS.
Copyright 2008
JEFF MADDEN & ASSOCIATES ARCHITECTS is not liable for any discrepancies and/or omissions in these documents through the process of electronic transfer, namely ProPlot 32bit, CD-Rom, PDF and Email.



PROJECT
PROPOSED ALTERATIONS
AND ADDITIONS TO
RUSSELL & FORTUNE
OF WAR HOTELS, SYDNEY

TITLE
RUSSELL HOTEL BAR LAYOUT,
ELEVATIONS AND SECTIONS

SCALE 1:50	DRAWN JM
DATE Sept. 2008	CHECKED
DRAWING NO.	

690 - DA - 431C

Rev. No. 07/09/07: Jm
Existing timber panelling to remain