

2 HOURS FIRE RATED
MAIN ELECTRICAL CUPBOARD

new duct

ELECTRICITY MOTORS

FLOOR PEN
ELEC RISER

Passage

St

New disabled hoist

TAB BAR

BAR

NEED FOR
AN ELECTRICAL
CUPBOARD 1000mm x
600mm

FORTUNE OF WAR BAR

CELLAR UNDER

BAR


GAMES AREA


TAB BAR


EXISTING TELEPHONE HOP TO REMAIN.
SERVICE PROTECTION DEVICE MAY HAVE TO GO IN THIS CUPBOARD & DEPEND ON WHERE THE UPGRADED SUPPLY



GROUND FLOOR

The existing switchboard cupboard and

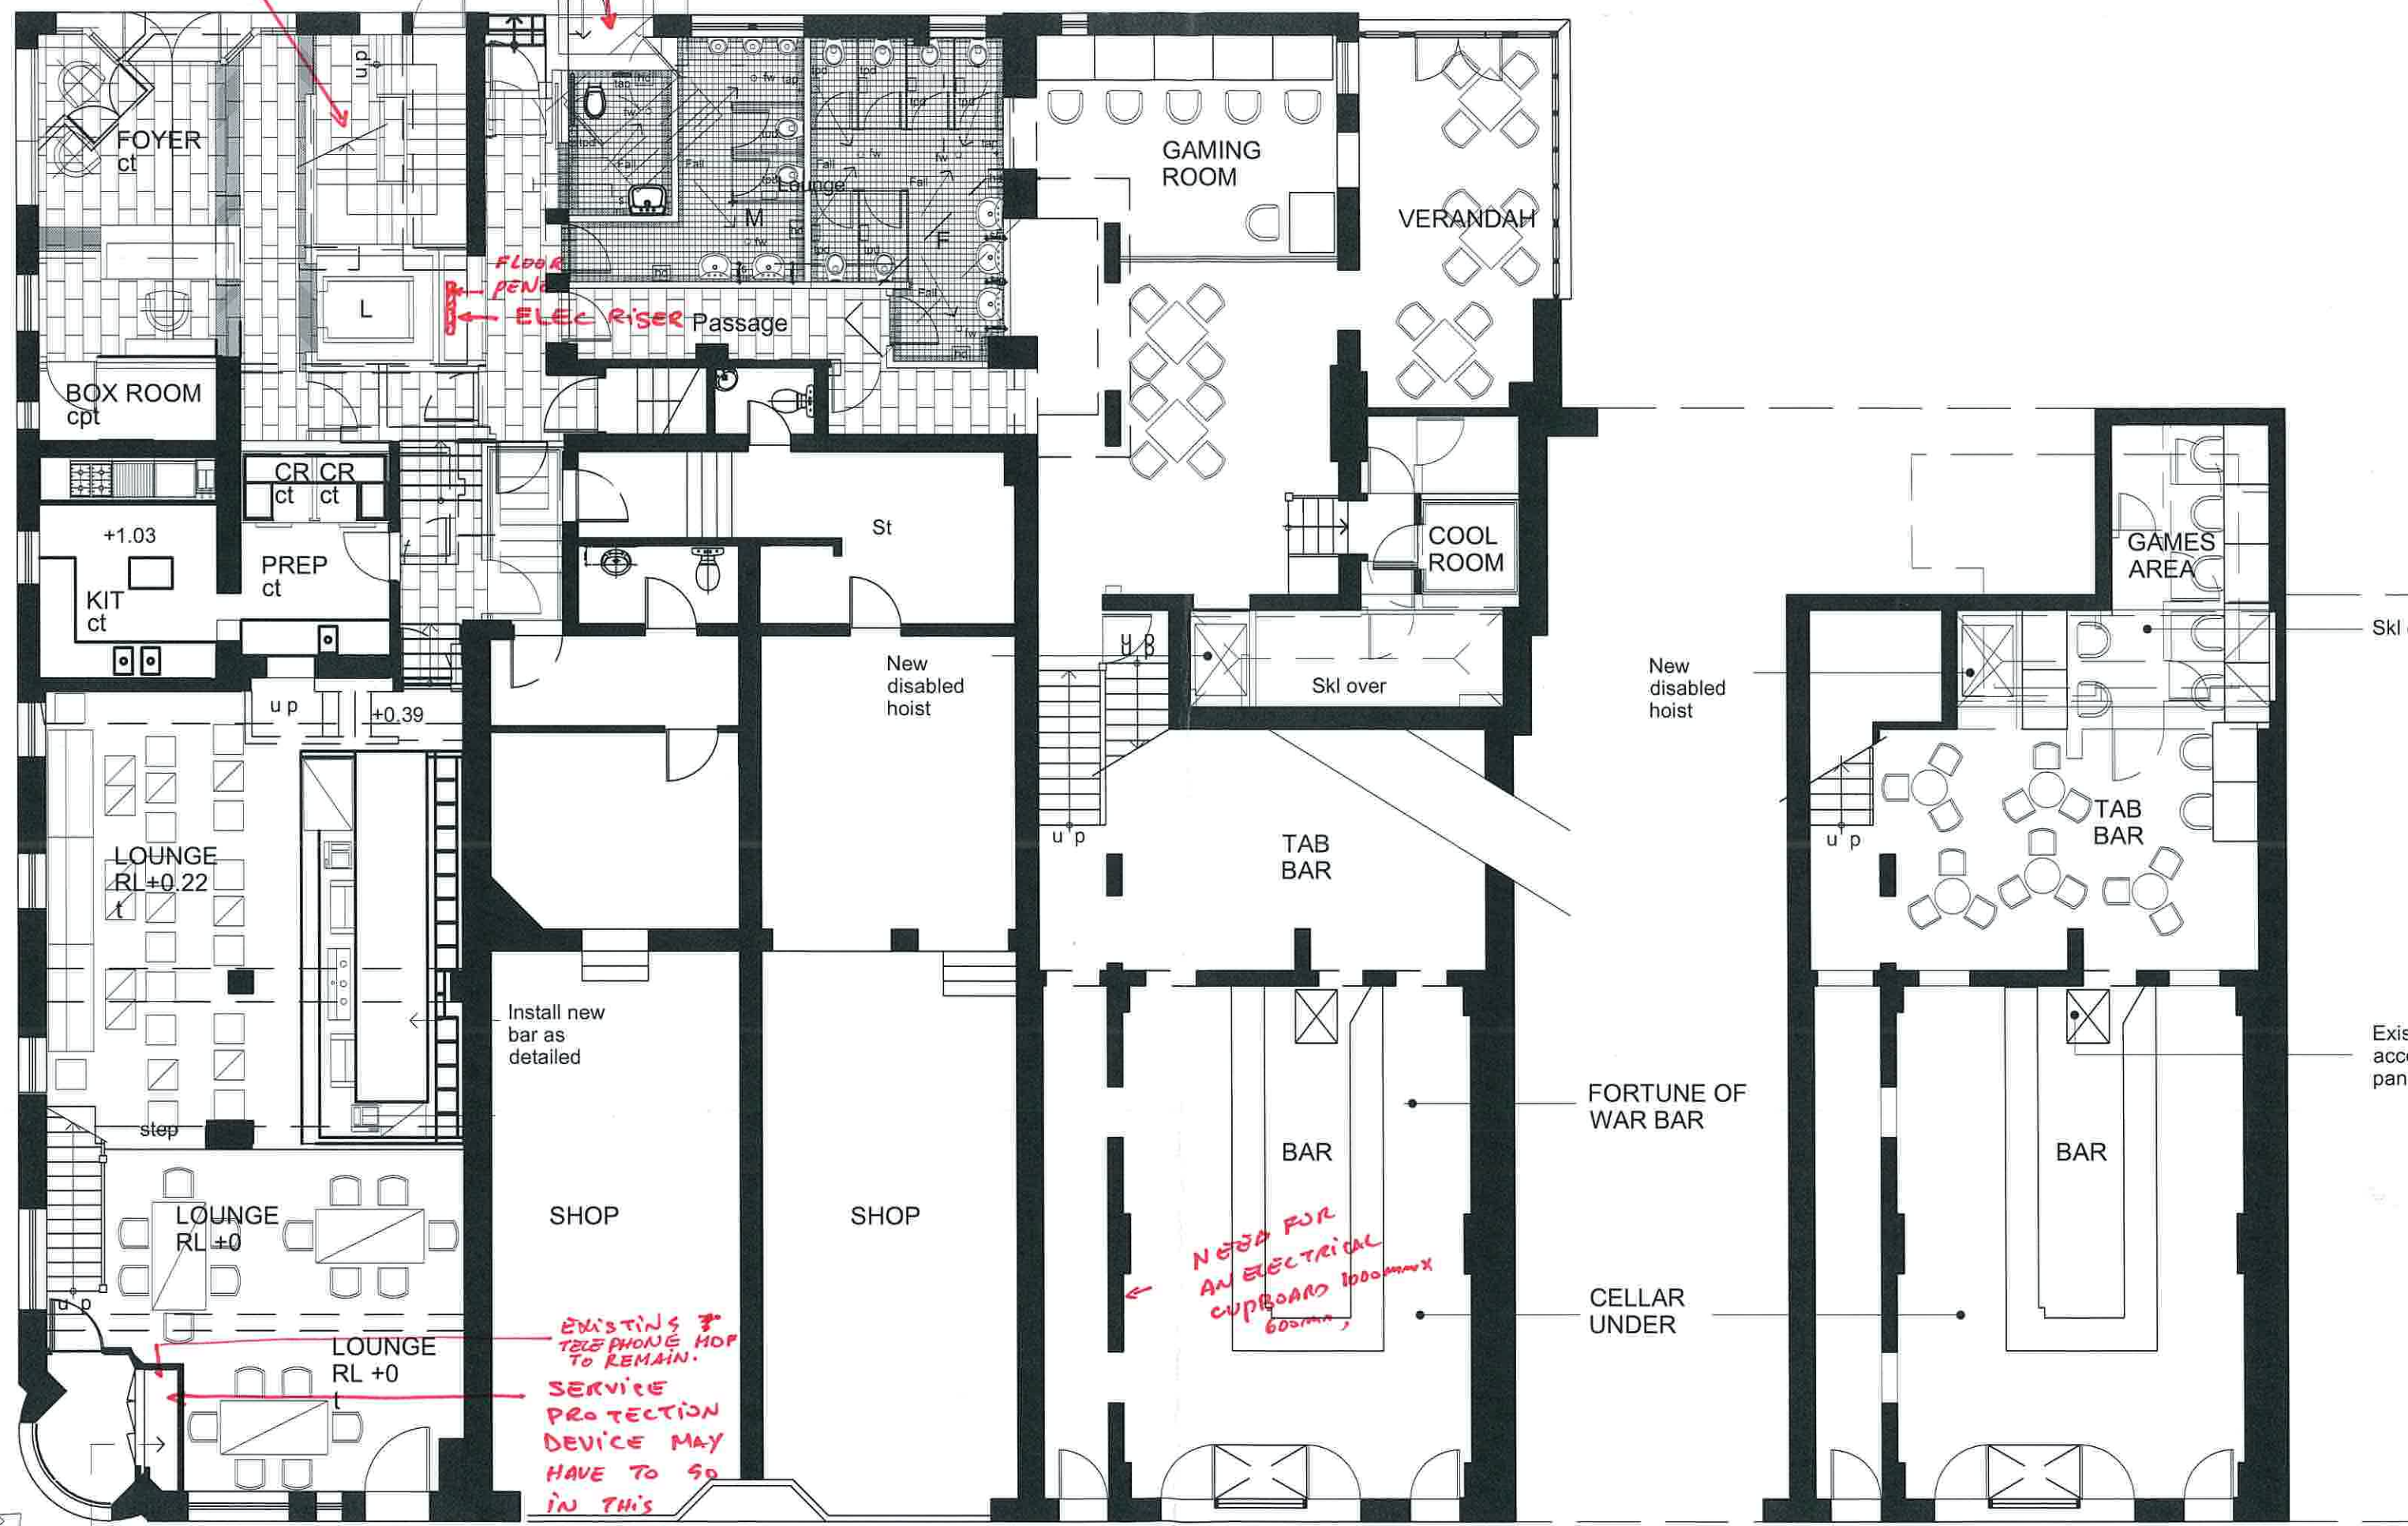

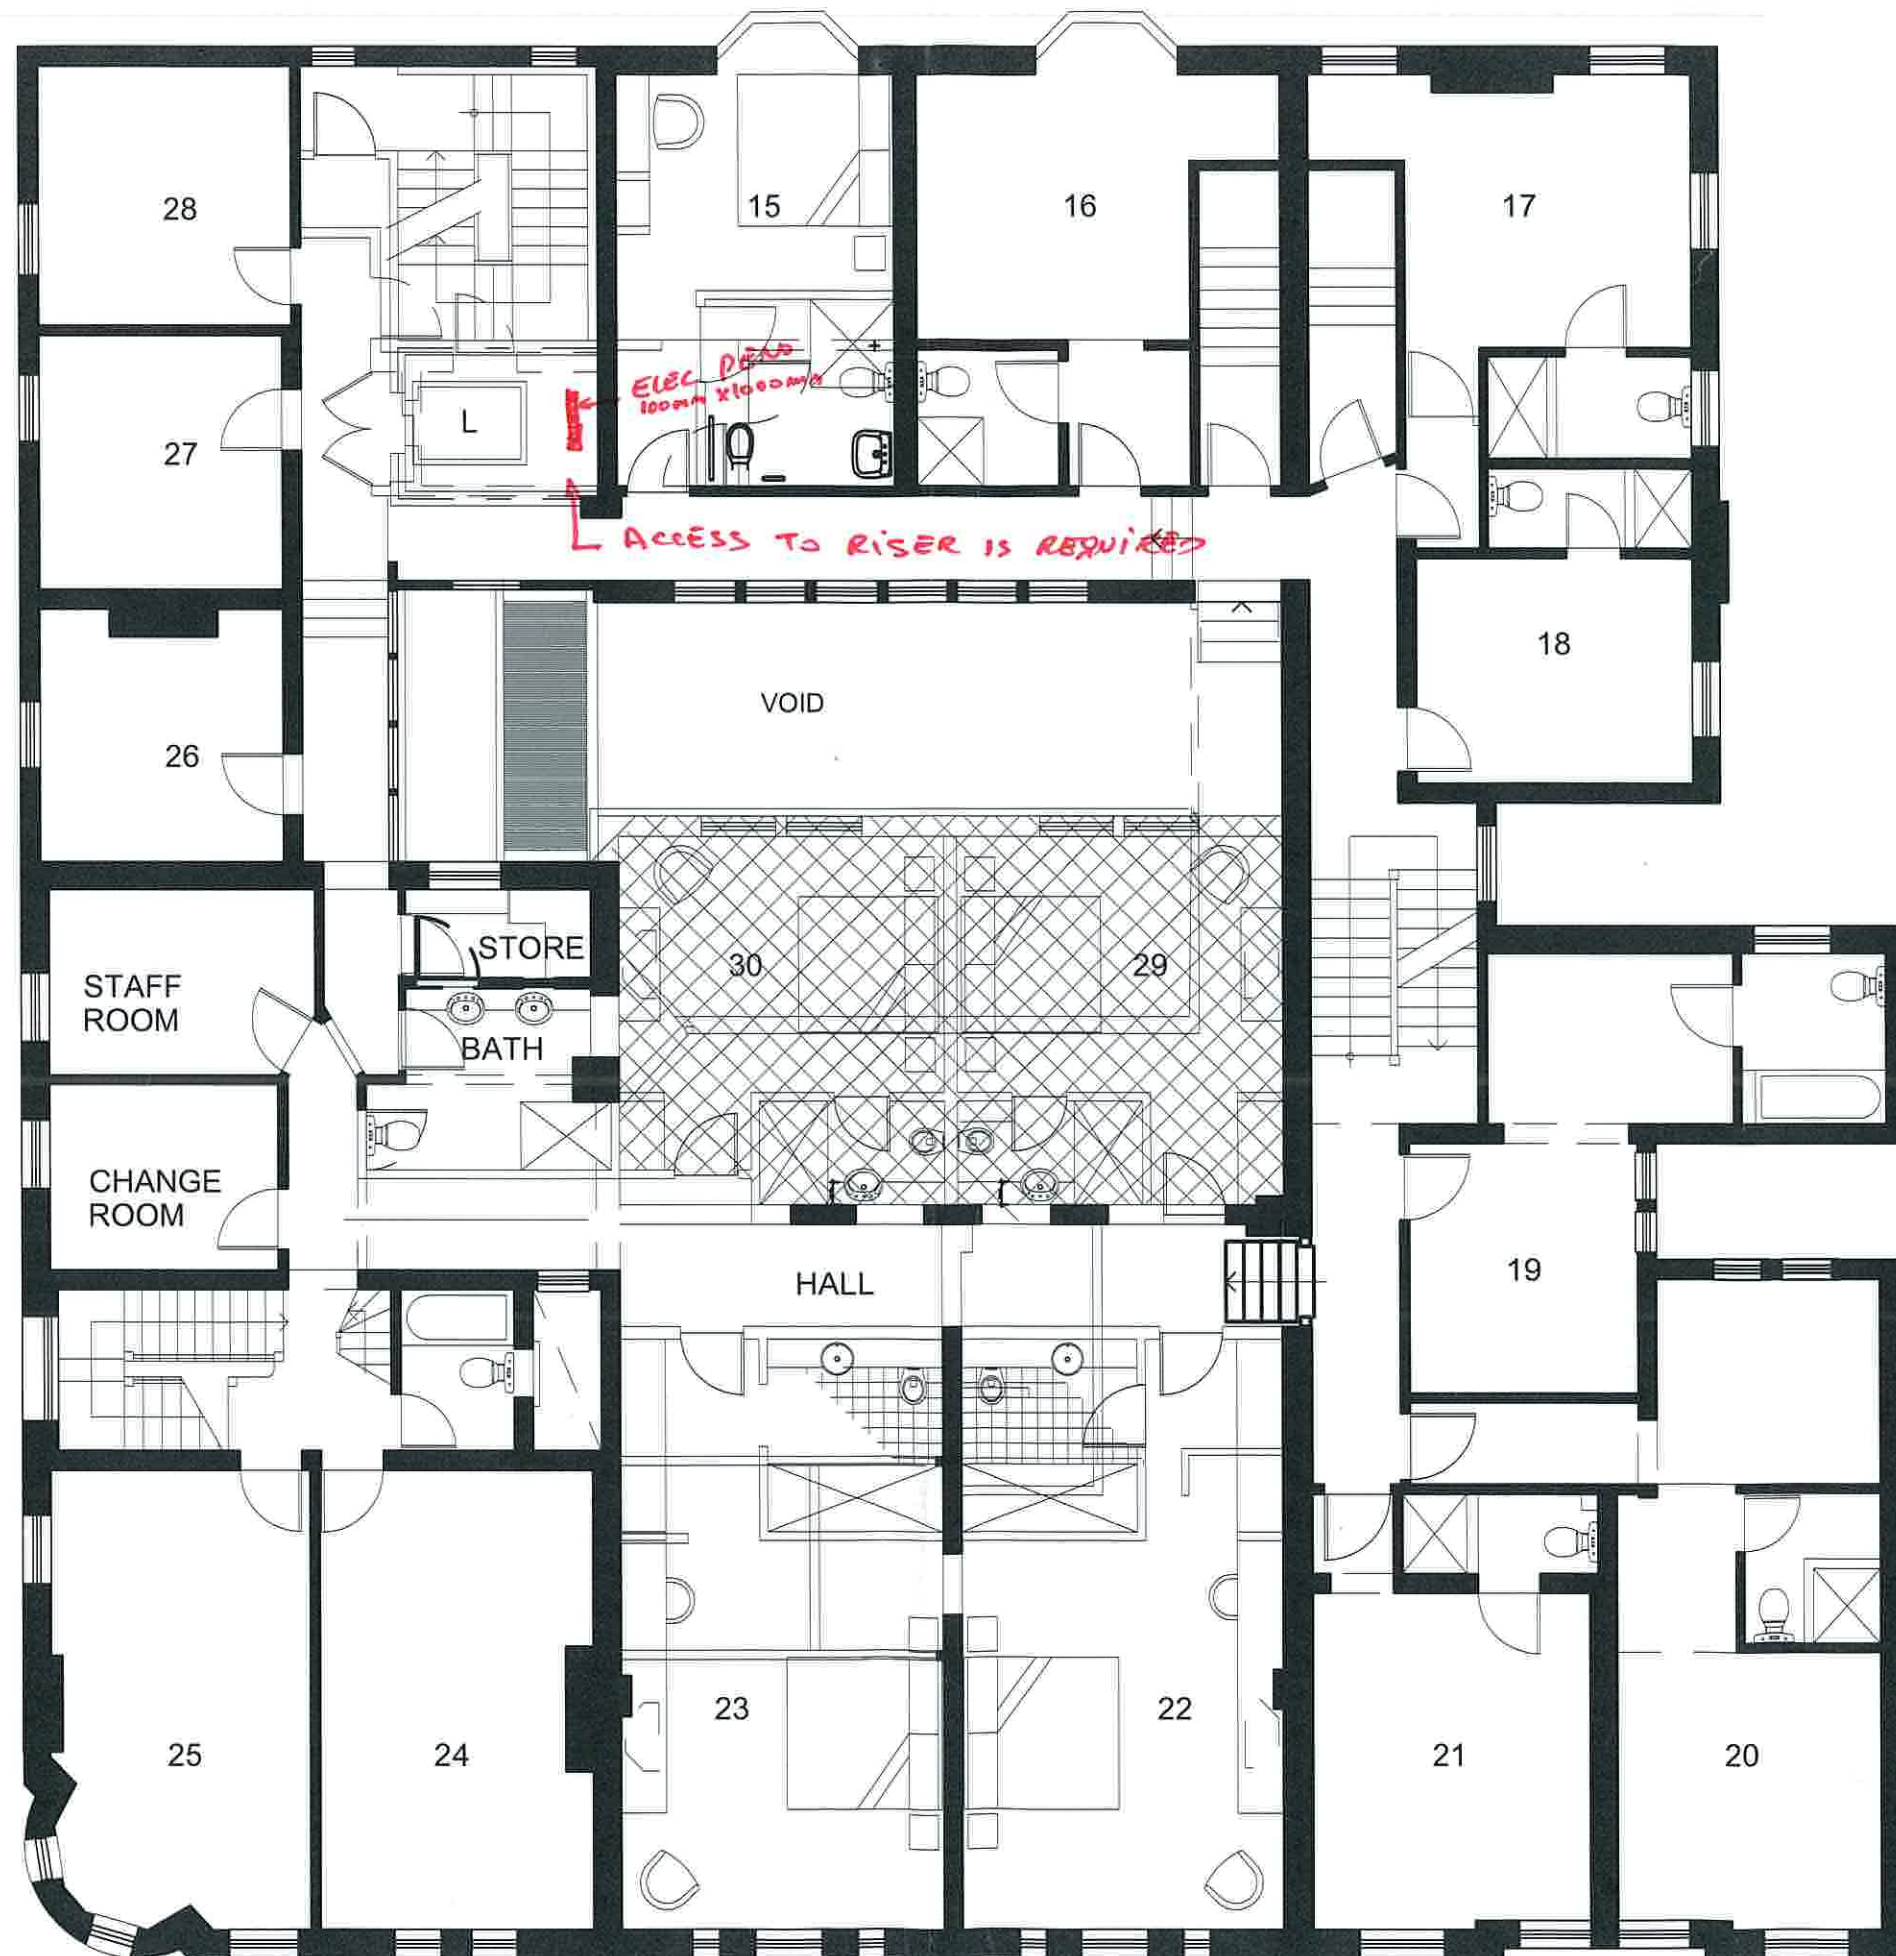

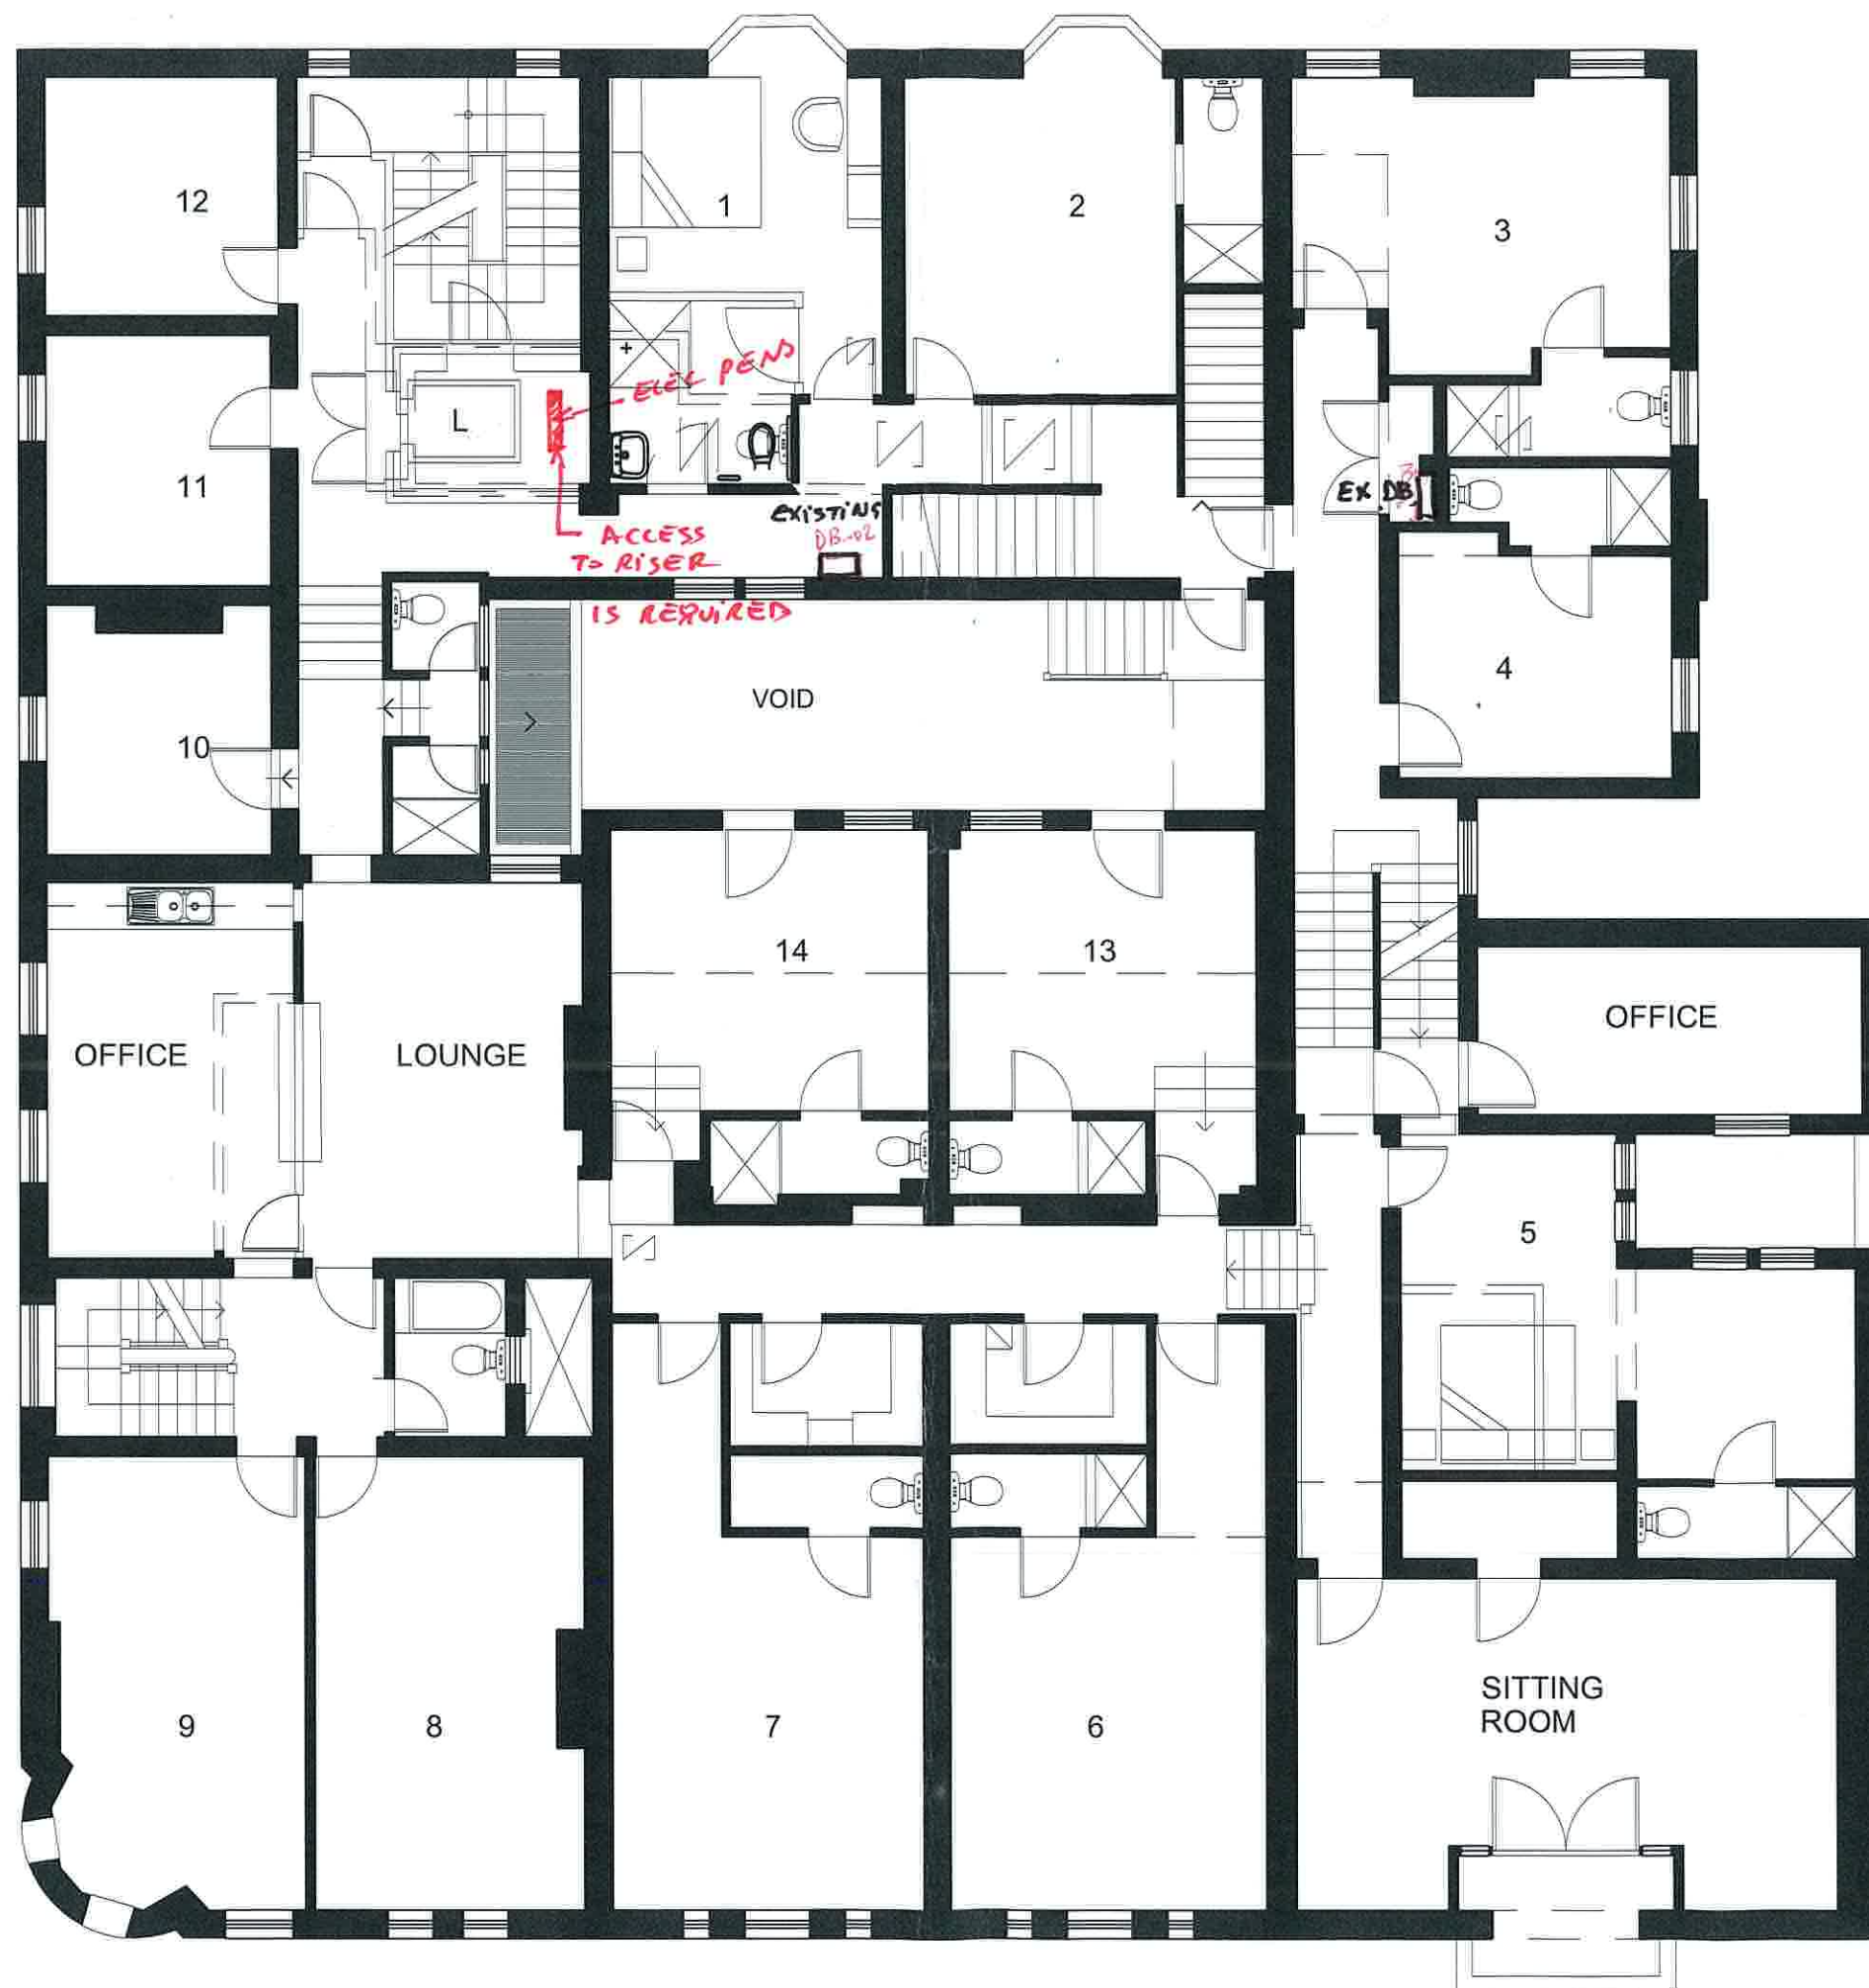

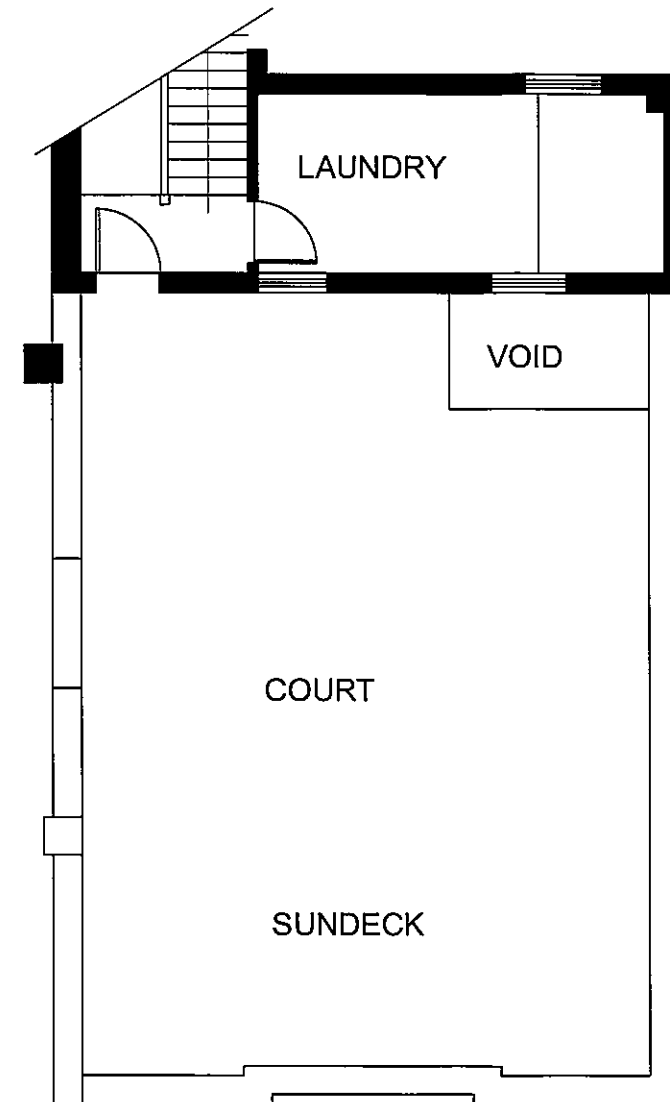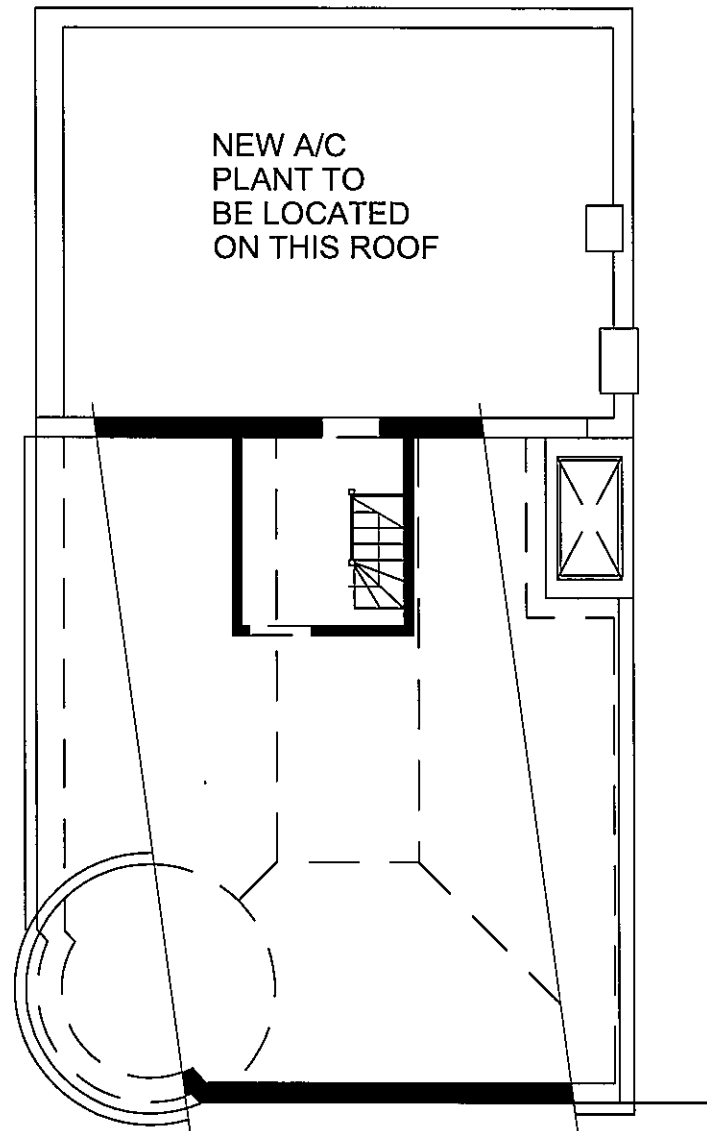

G e o r g e S t r e e t

