



CONSERVATION
AREA

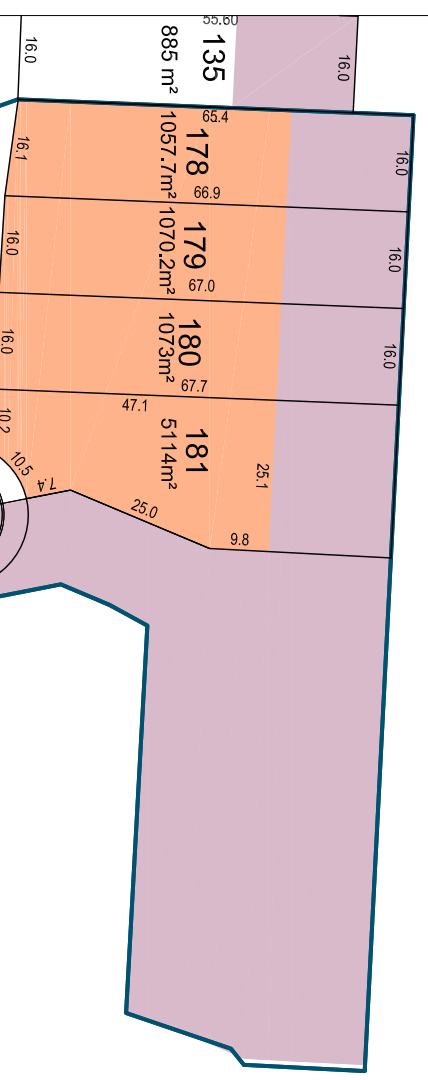


CONSERVATION
AREA

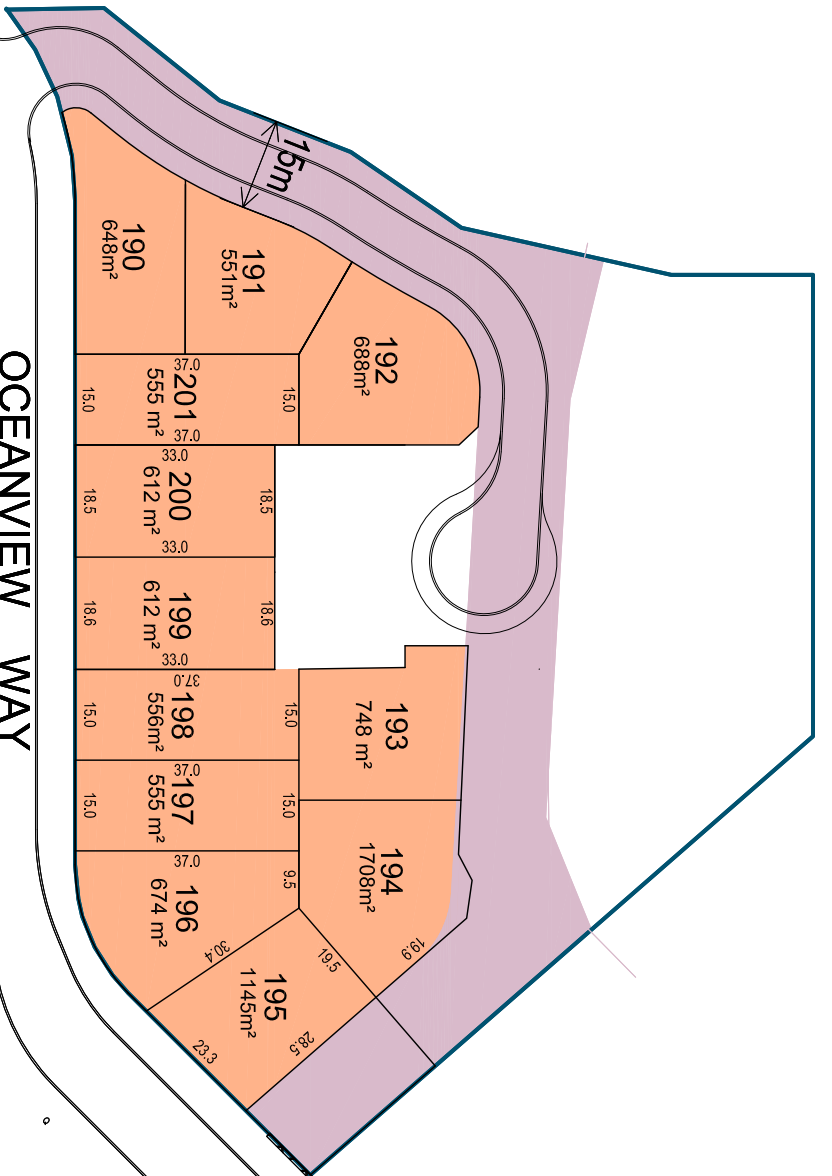

OCEANVIEW WAY

GEORGE BASS DRIVE

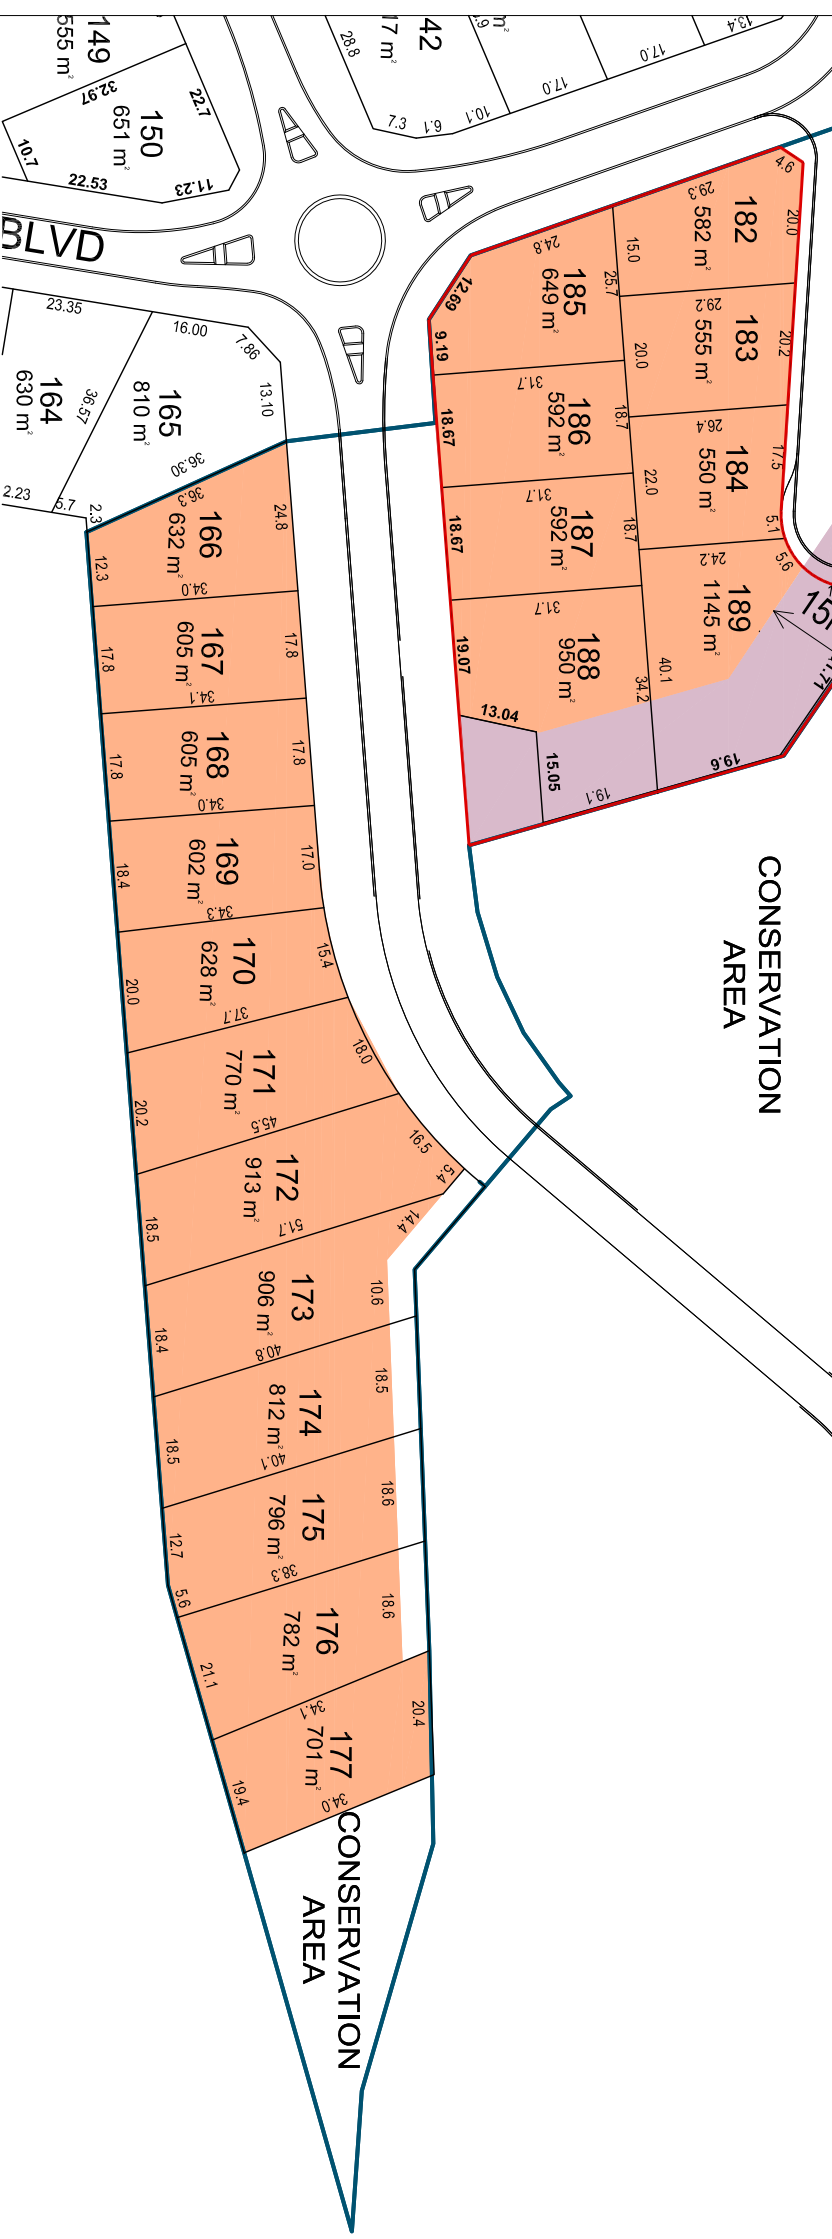

CONSERVATION
AREA

BLVD

BARLINGS BEACH

REVISED SUBDIVISION - STAGE 5



LEGEND
15 m WIDE APZ

Drawn	Scale	Date	Drawing No.
SL	1:1250 @ A3	08/07/16	BB-S15